

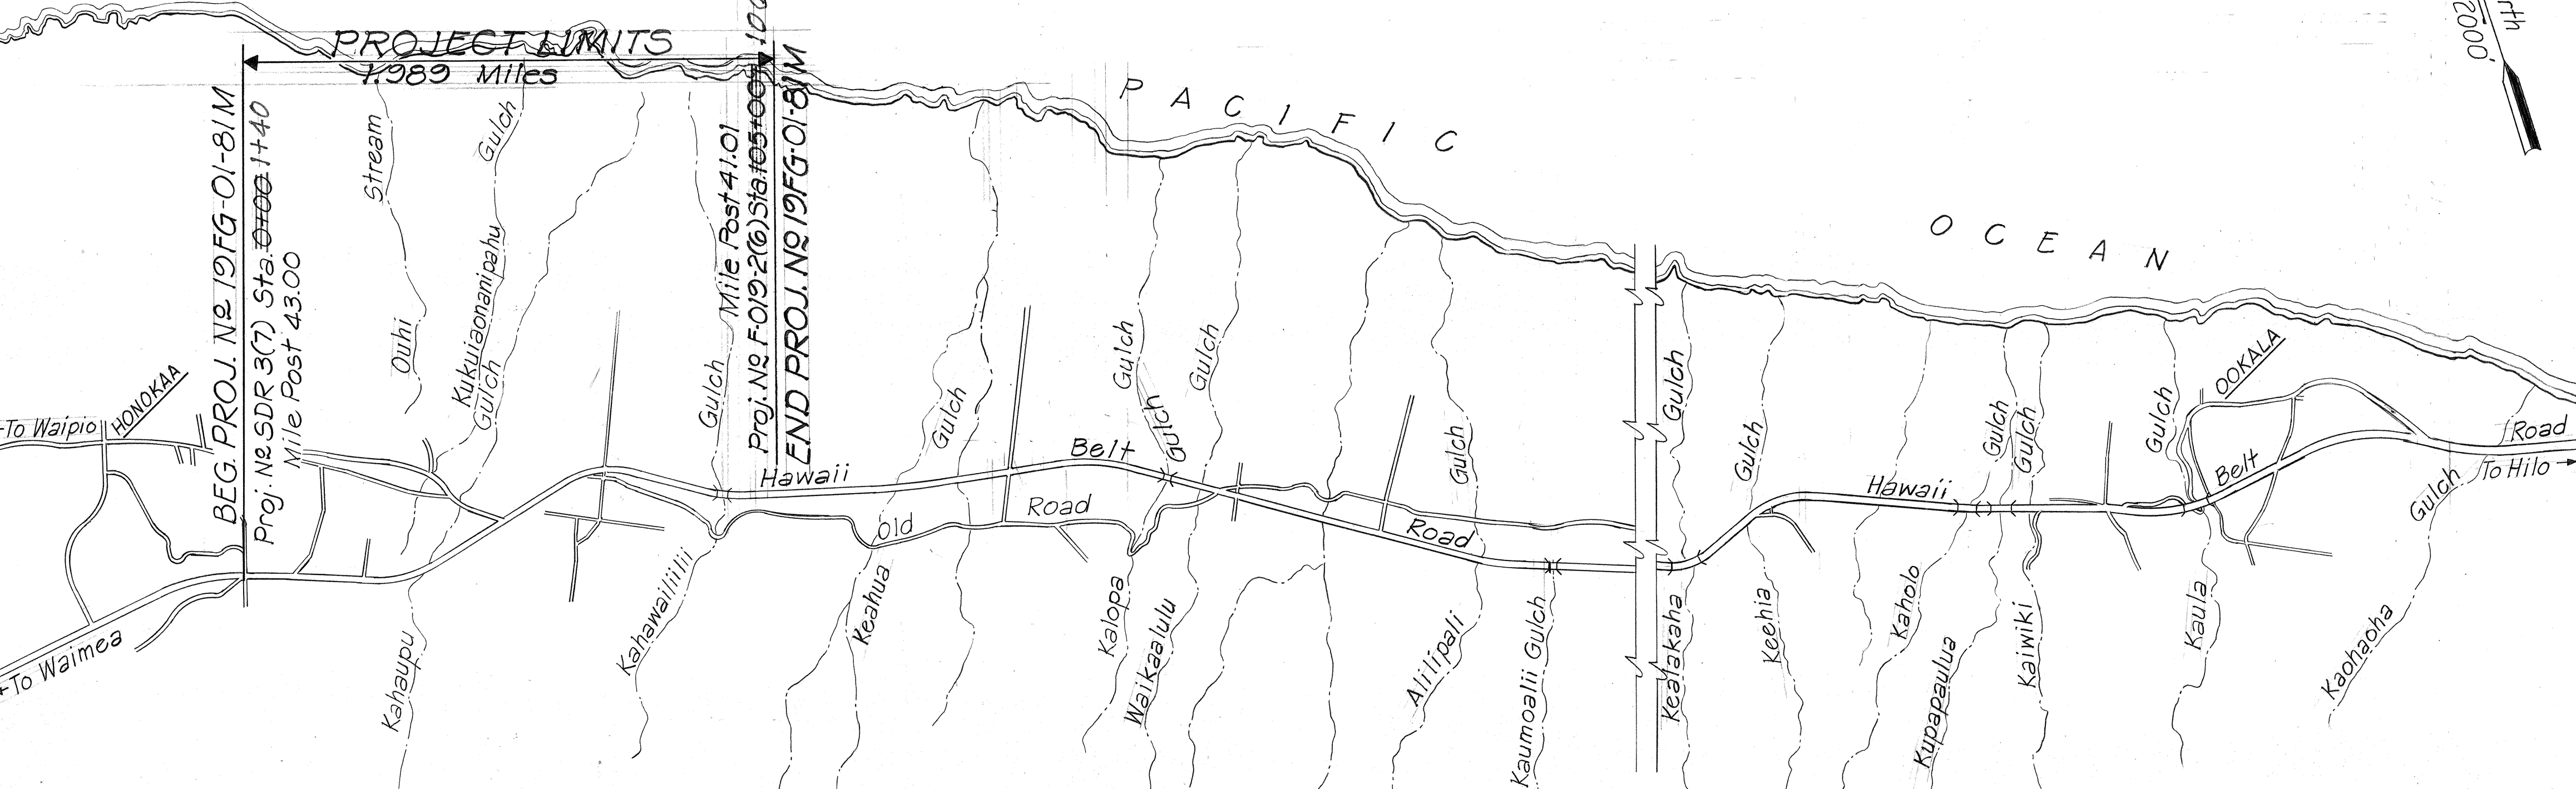


FED. ROAD DIST. NO.	STATE	PROJ. NO.	FISCAL YEAR	SHEET NO.	TOTAL SHEETS
HAWAII	HAW.	19FG-01-81M	1981	4	18

PAVEMENT MARKER SCHEDULE					
STATION		DESCRIPTION	TYPE		
FROM	TO		D	H	J
PROJ. N2 SDR 3(7)					
0+00	0+40	Open			
1+40	9+20	No Passing-Both Sides	19		
9+20	9+70	Open			
9+70	16+25	No Passing-L Passing-R	16	17	68
16+25	18+85	Passing-Both Sides	6		24
18+85	26+00	Passing-L No Passing-R	23	23	92
26+00	26+40	Open			
26+40	28+00	Passing-L No Passing-R	4	4	16
28+00	32+70	No Passing-Both Sides	25	24	
32+70	42+80	No Passing-L Passing-R	26	26	104
42+80	45+80	Passing-Both Sides	4		16
45+80	50+00	Passing-L No Passing-R	14	14	56
50+00	51+50	Open			
51+50	56+20	No Passing-L Passing-R	12	13	52
56+20	57+20	Passing-Both Sides	2		8
PROJ. N2 F-019-2(6)					
57+20	68+00	Passing-L No Passing-R	27	27	108
68+00	72+40	No Passing-Both Sides	22		
72+40	73+00	Open			
73+00	73+60	No Passing-Both Sides	4		
73+60	84+75	No Passing-L Passing-R	28	28	112
84+75	90+30	Passing-L No Passing-R	14	14	56
90+30	90+70	Open			
90+70	96+00	Passing-L No Passing-R	26	26	104
96+00	101+30	No Passing-Both Sides	20		
101+30	101+70	Open			
101+70	108+60	No Passing-Both Sides	23		
108+60	109+00	Open			
109+00	116+60	No Passing-L Passing-R	19	19	76
116+60	153+40	Passing-Both Sides	92		368
153+40	164+60	Passing-L No Passing-R	28	28	112
164+60	165+75	No Passing-Both Sides	6		
165+75	167+70	No Passing-L Passing-R	5	5	20
167+70	168+45	Open			
168+45	176+75	No Passing-L Passing-R	21	21	84
176+75	191+00	Passing-Both Sides	36		144
PROJ. N2 DF-019-2(5)					
191+00	232+50	Passing-Both Sides	104		416
232+50	241+20	Passing-L No Passing-R	22	22	88
241+20	243+40	Passing-Both Sides	6		24
243+40	252+50	No Passing-L Passing-R	23	23	92
252+50	253+80	Open			
PROJ. N2 SDR 3(6)					
240+00	242+60	No Passing-L Passing-R	7	7	28
242+60	255+20	Passing-Both Sides	31		124
255+20	261+40	Passing-L No Passing-R	16	16	64
261+40	263+80	Passing-Both Sides	6		24
263+80	270+30	No Passing-L Passing-R	16	16	64
270+30	275+50	Passing-Both Sides	13		52
275+50	281+70	Passing-L No Passing-R	15	15	60
281+70	284+90	No Passing-Both Sides	16		
284+90	288+85	No Passing-L Passing-R	10	10	40
PROJ. N2 F-019-2(2)					
0+00	5+30	No Passing-Both Sides	27		
5+30	6+00	Open			
6+00	7+20	No Passing-Both Sides	10		
7+20	8+50	Open			
8+50	19+00	No Passing-Both Sides	53		
19+00	28+30	No Passing-L Passing-R	23	23	92
28+30	44+20	Passing-Both Sides	40		160
44+20	51+20	Passing-L No Passing-R	17	17	68
51+20	66+50	No Passing-Both Sides	77		
TOTALS			330	170	732
			328	174	744

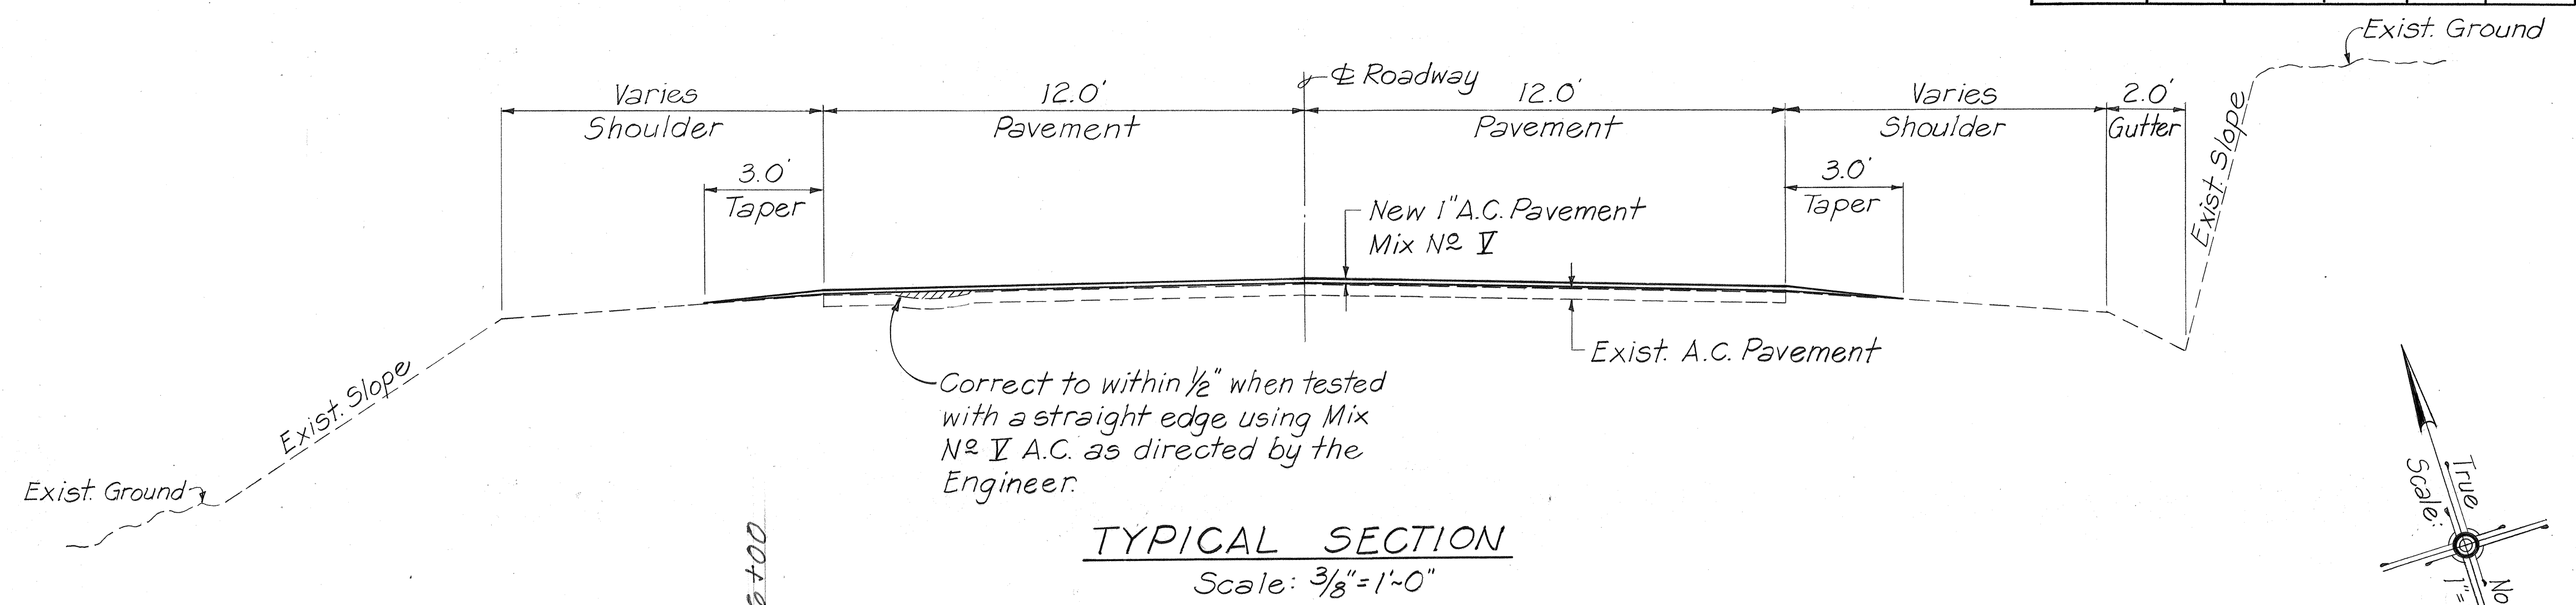

REFERENCE SURVEY MONUMENT (RECOVER)			
PROJ. N2 SDR 3(7)	P.T. STA.	172+02.85	
MON. STA. 0+00.00	MON. STA.	191+00.00	
MON. STA. 7+00.00	PROJ. N2 DF-019-2(5)		
MON. STA. 13+00.00	P.C. STA.	235+06.33	
P.C. STA. 24+09.56	P.T. STA.	249+66.16	
MON. STA. 30+00.00	PROJ. N2 SDR 3(6)		
P.T. STA. 36+33.73	MON. STA.	246+50.00	
MON. STA. 51+09.47	MON. STA.	256+50.00	
T.S. STA. 63+82.79	P.C. STA.	262+20.14	
PROJ. N2 F-019-2(6)	PROJ. N2 F-019-2(2)		
P.C. STA. 66+32.96	P.C. STA.	0+00.00	
P.C. STA. 75+83.00	P.T. STA.	49+0.54	
P.T. STA. 78+65.50	P.C. STA.	9+48.82	
P.C. STA. 91+34.14	P.T. STA.	23+52.82	
P.T. STA. 97+44.42	P.C. STA.	48+09.98	
	P.T. STA.	61+92.76	
TOTAL = 15 EACH			

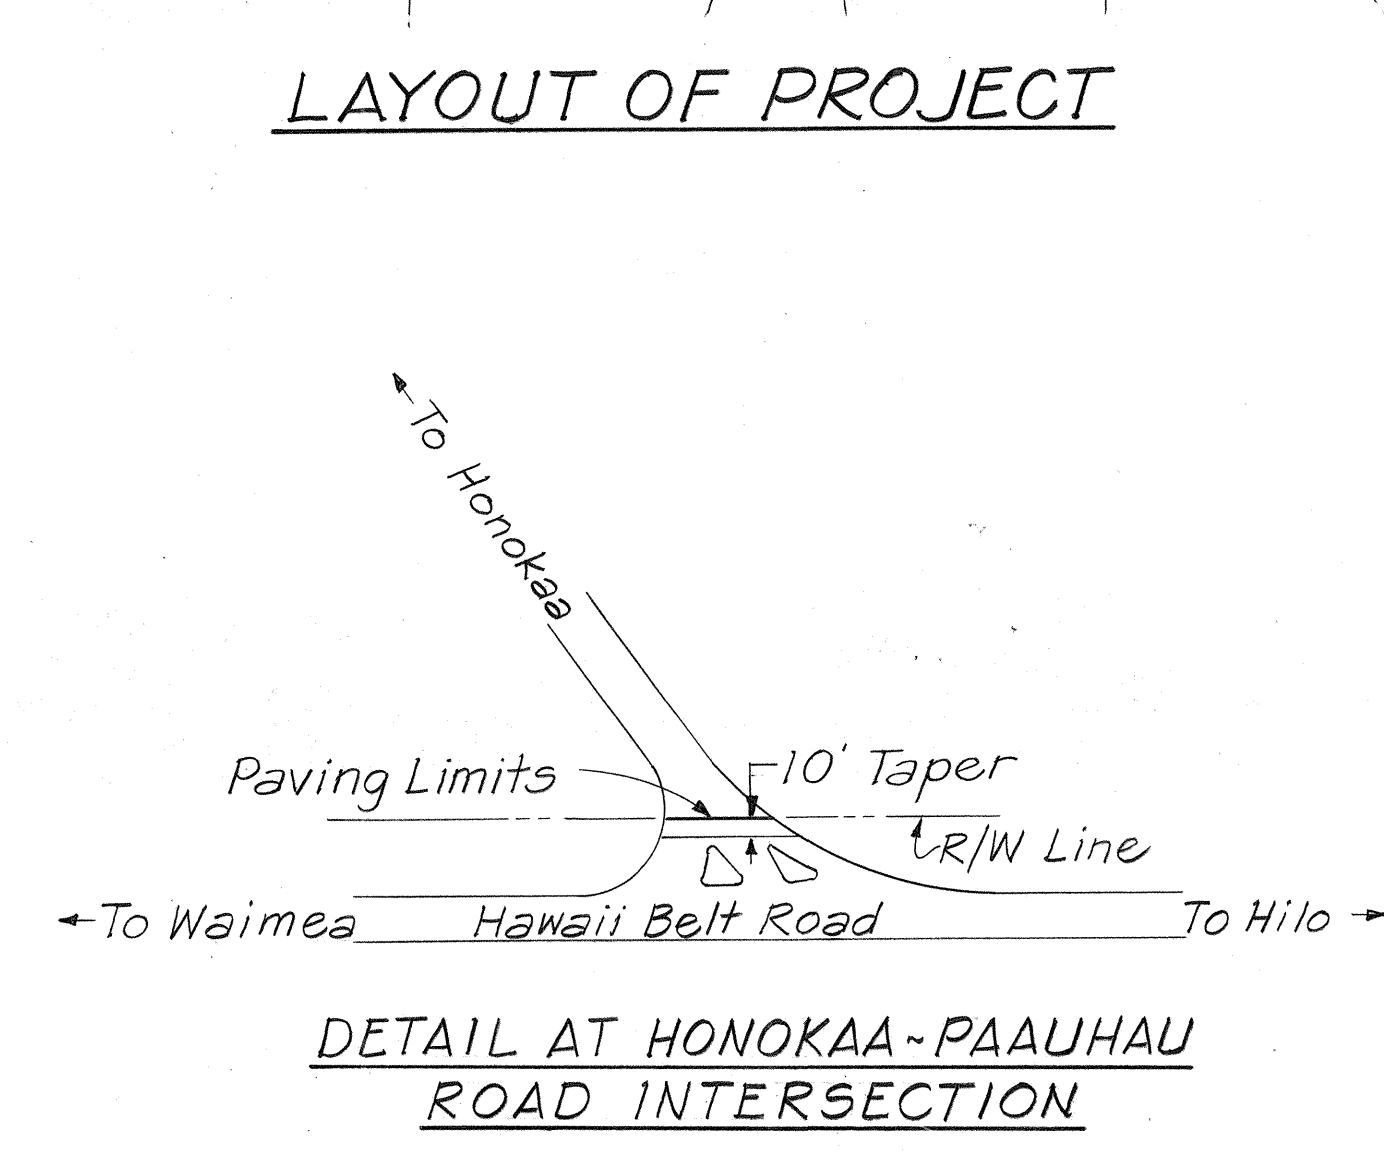

STATE OF HAWAII
DEPARTMENT OF TRANSPORTATION
HIGHWAYS DIVISION

TYP. SECTION, LOCATION, PAVEM'T.
MARKER & MON. SCHEDULES
HAWAII BELT ROAD
PAKALANA ST. TO VICINITY OF
KAHAWAILILII BRIDGE
PROJ. N2 19FG-01-81M
HAMAKUA, HAWAII
Scale: As Shown Date: May 1981
SHEET NO. 1 OF 1 SHEETS

DATE	_____
SURVEY PLOTTED BY	_____
DRAWN BY	_____
DESIGNED BY	_____
QUANTITIES BY	_____
CHECKED BY	_____
NO.	_____