


FED. ROAD DIST. NO.	STATE	PROJ. NO.	FISCAL YEAR	SHEET NO.	TOTAL SHEETS
HAWAII	HAW.	HWY-H-03-95M	1995	4	5

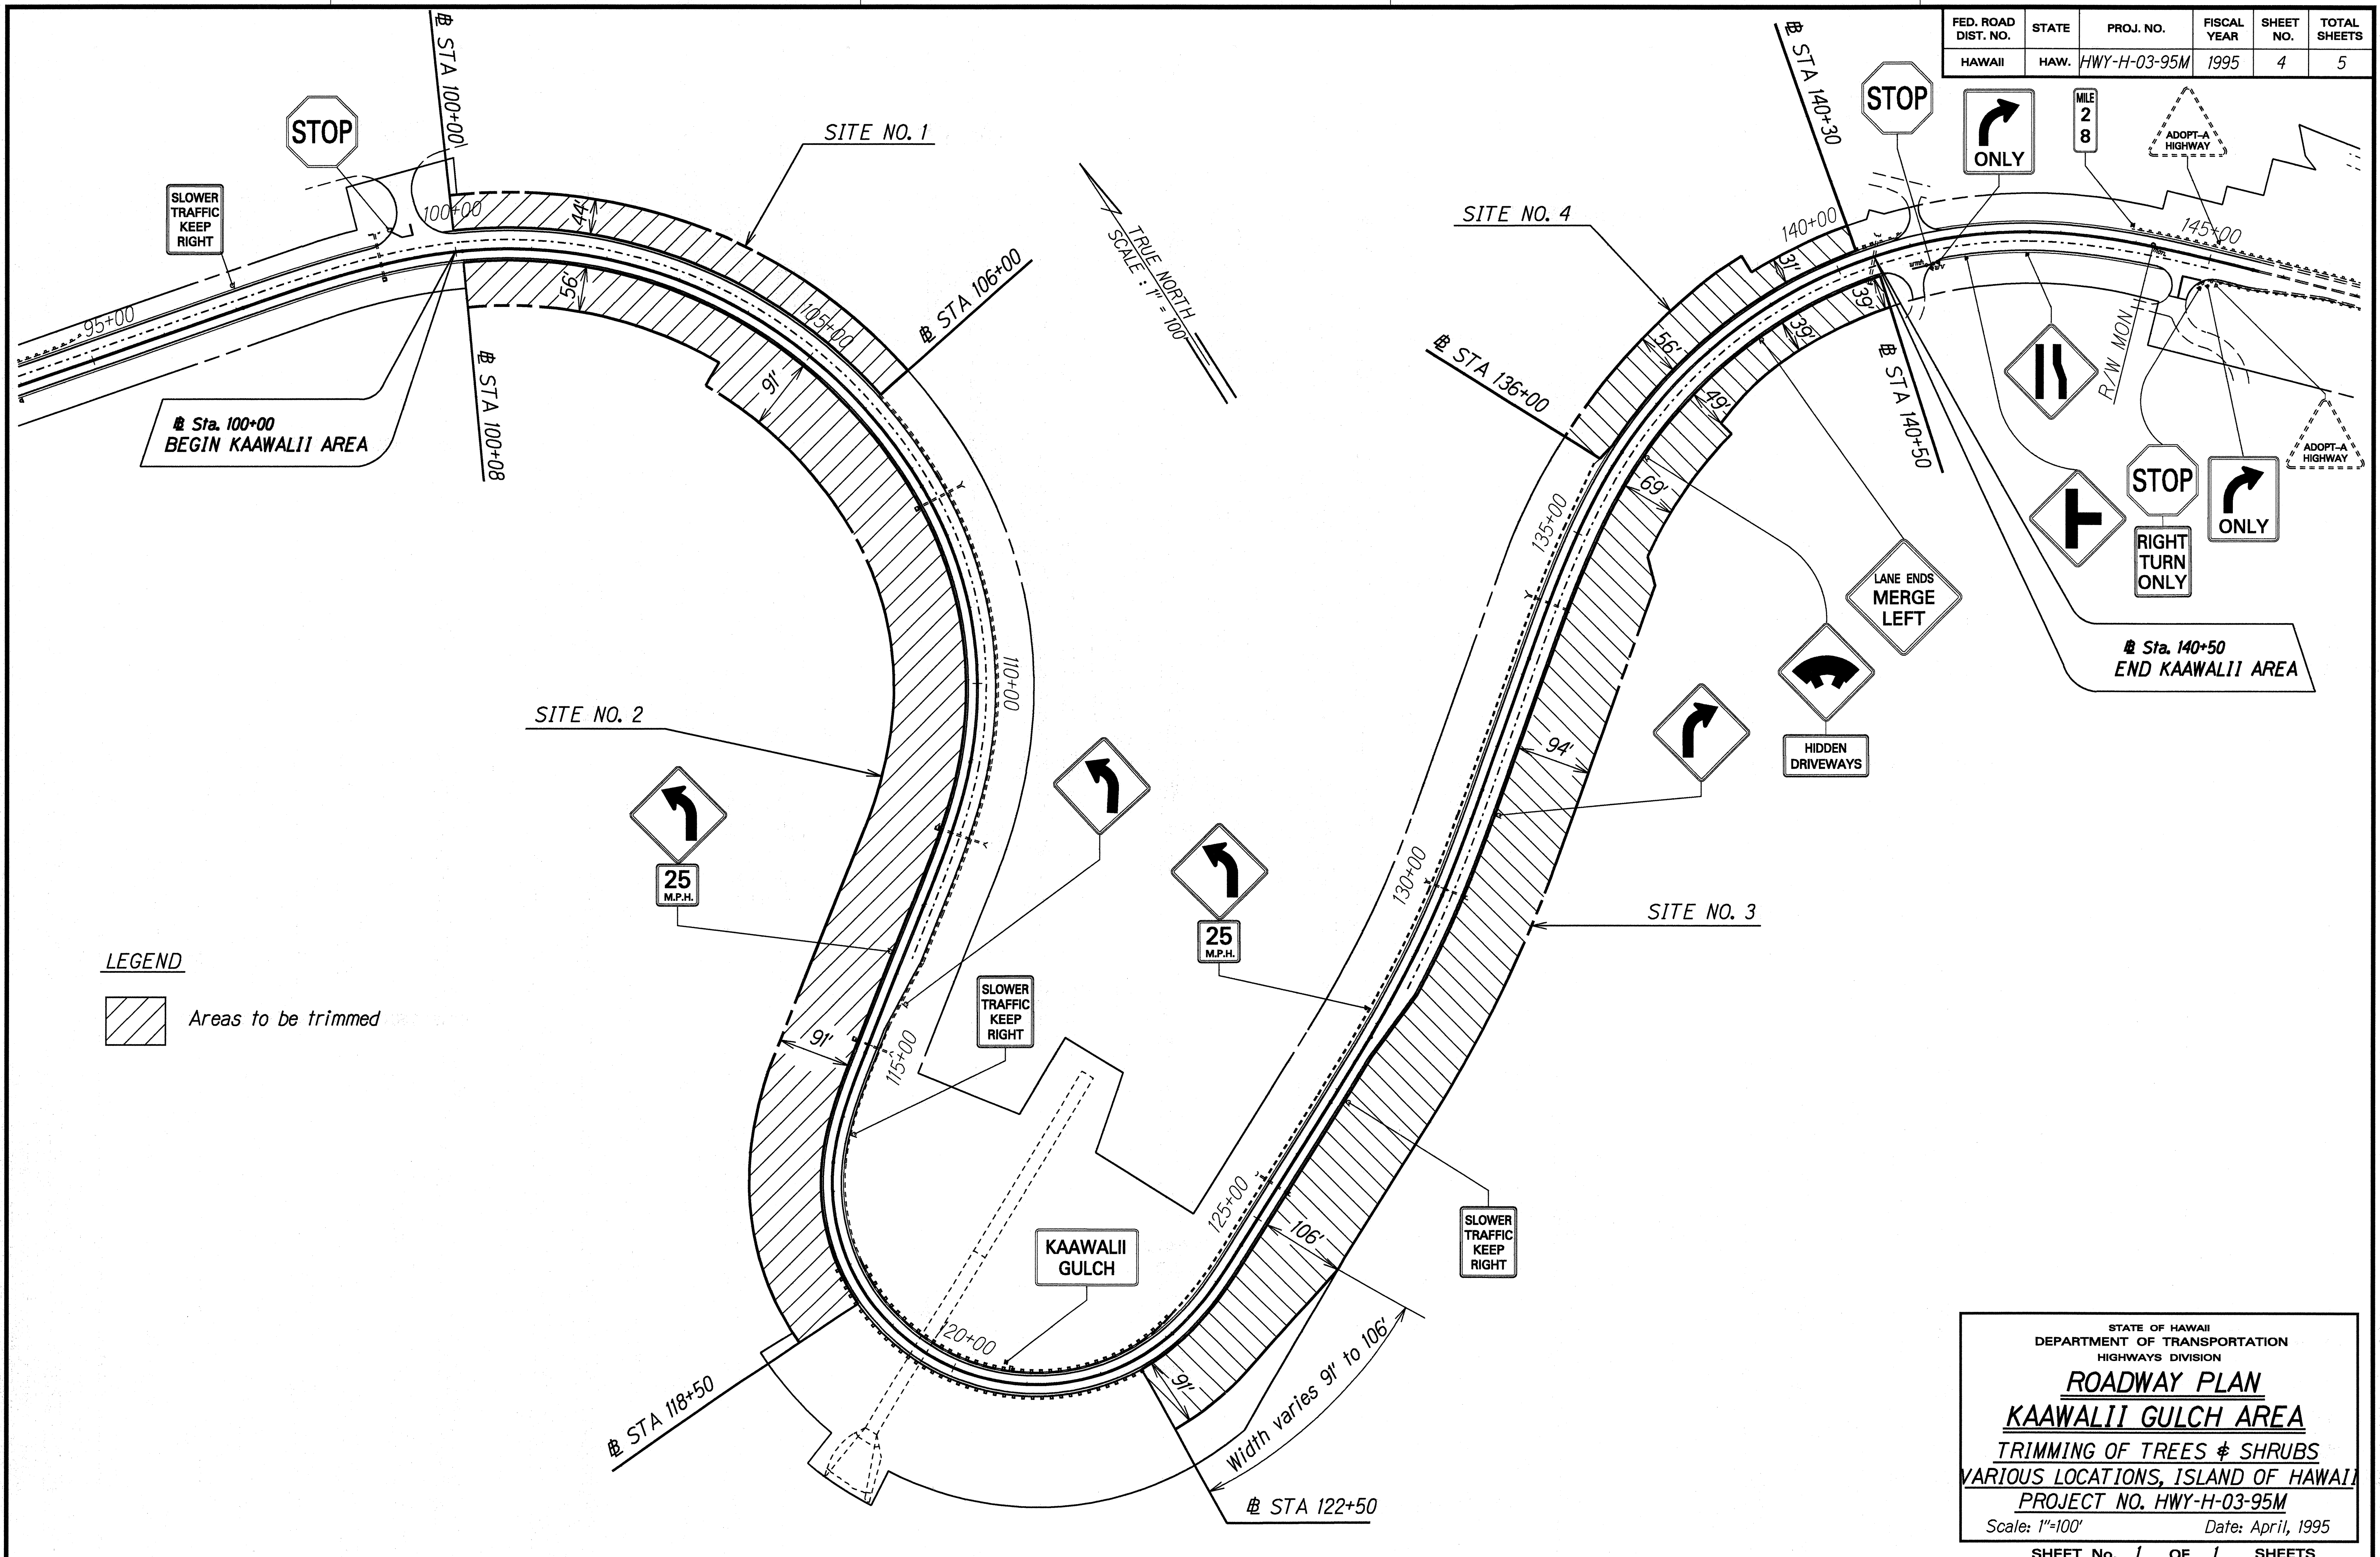

SURVEY PLOTTED BY	DATE
DRAWN BY	
TRACED BY	
QUANTITIES BY	
CHECKED BY	

STATE OF HAWAII  
DEPARTMENT OF TRANSPORTATION  
HIGHWAYS DIVISION

**ROADWAY PLAN**  
**KAAWALII GULCH AREA**  
TRIMMING OF TREES & SHRUBS  
VARIOUS LOCATIONS, ISLAND OF HAWAII  
PROJECT NO. HWY-H-03-95M  
Scale: 1"=100' Date: April, 1995

SHEET No. 1 OF 1 SHEETS