


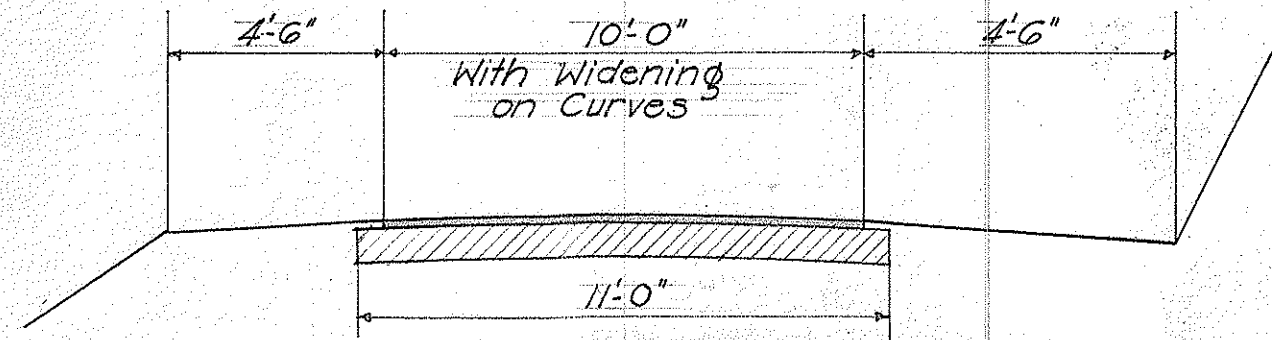


**TYPICAL SECTION
AS ORIGINALLY CONSTRUCTED**

F.A. PROJECTS NO 11-B, NRH 11-C & 11-D


NOTE: F.A. PROJECT NO E-11-A same as above except shoulders were 4'-0" & 6'-0" instead of 4'-6" & 6'-6"

NOT TO SCALE

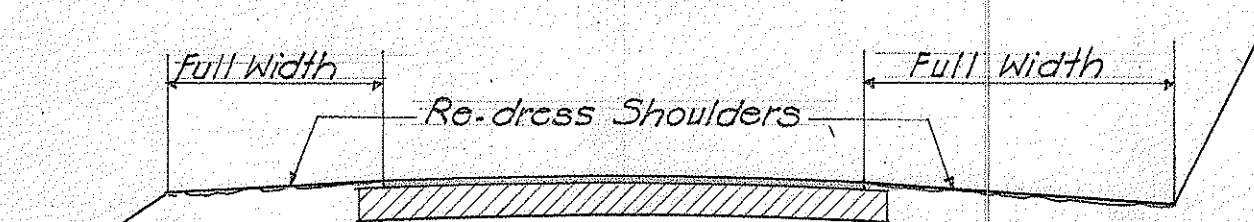


**TYPICAL SECTION
OF WORK TO BE DONE UNDER
TYPE 'A' TREATMENT**

NOT TO SCALE

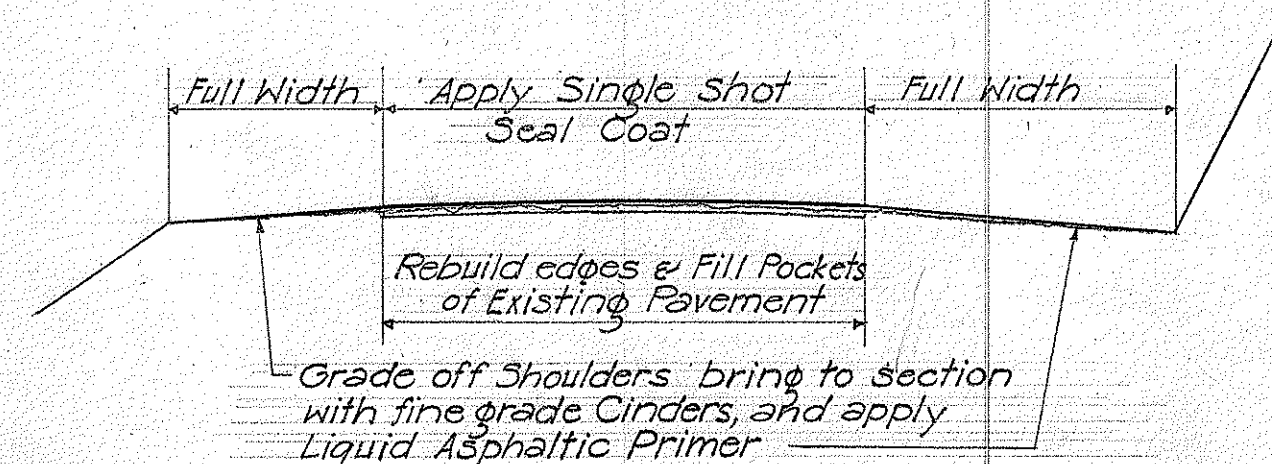


**TYPICAL SECTION
OF WORK TO BE DONE UNDER
TYPE 'B' TREATMENT**

NOT TO SCALE

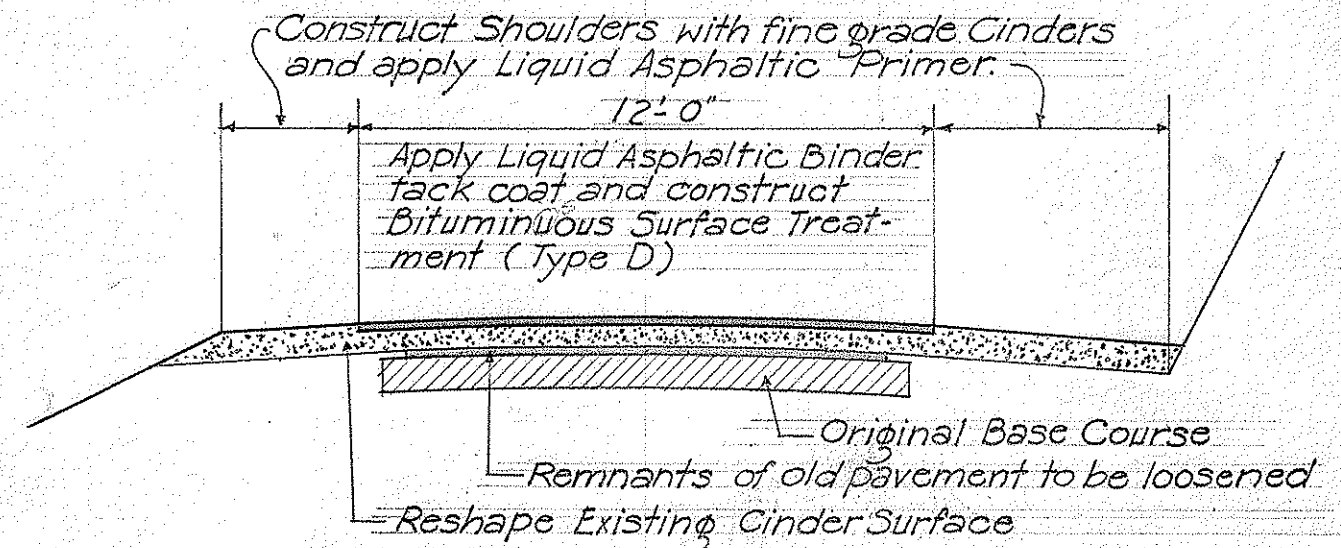

**TYPICAL SECTION
OF WORK TO BE DONE UNDER
TYPE 'C' TREATMENT**

NOT TO SCALE

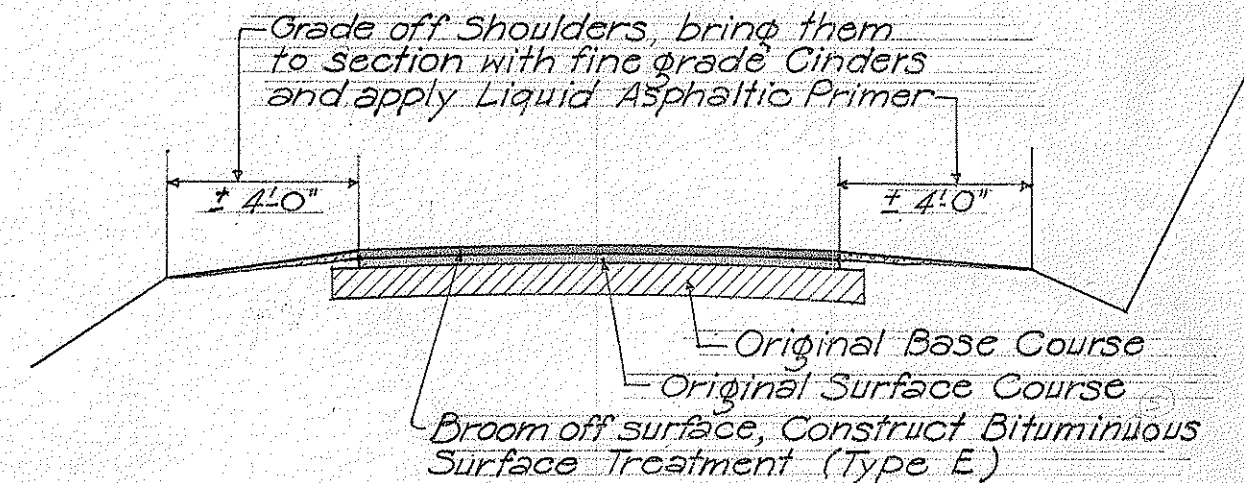

**TYPICAL SECTION
OF WORK TO BE DONE UNDER
TYPE 'D' TREATMENT**

NOT TO SCALE


WDRC-12(1)

TYPICAL SECTIONS
PARTS I & II




Sheet 4 of 5 Sheets

5177.4

WDRC-12(1)

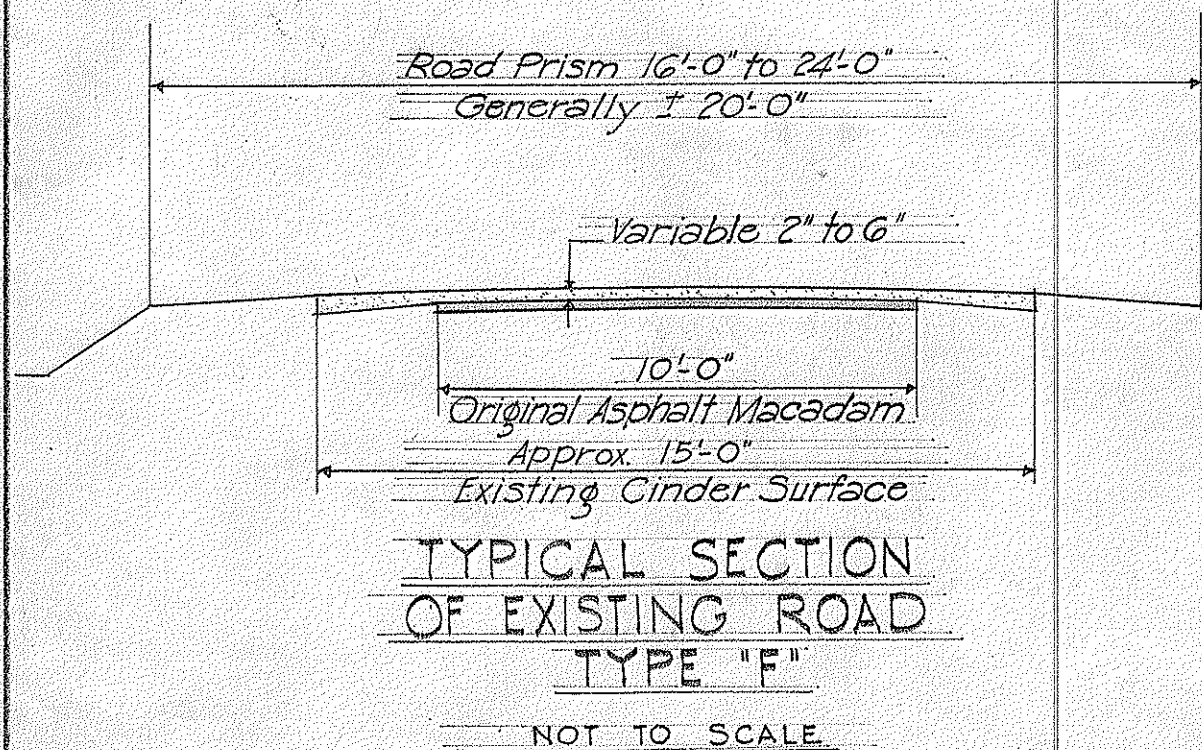

NOTE:
Widen and Superelevate Surface Course
on Curves as ordered by Engineer

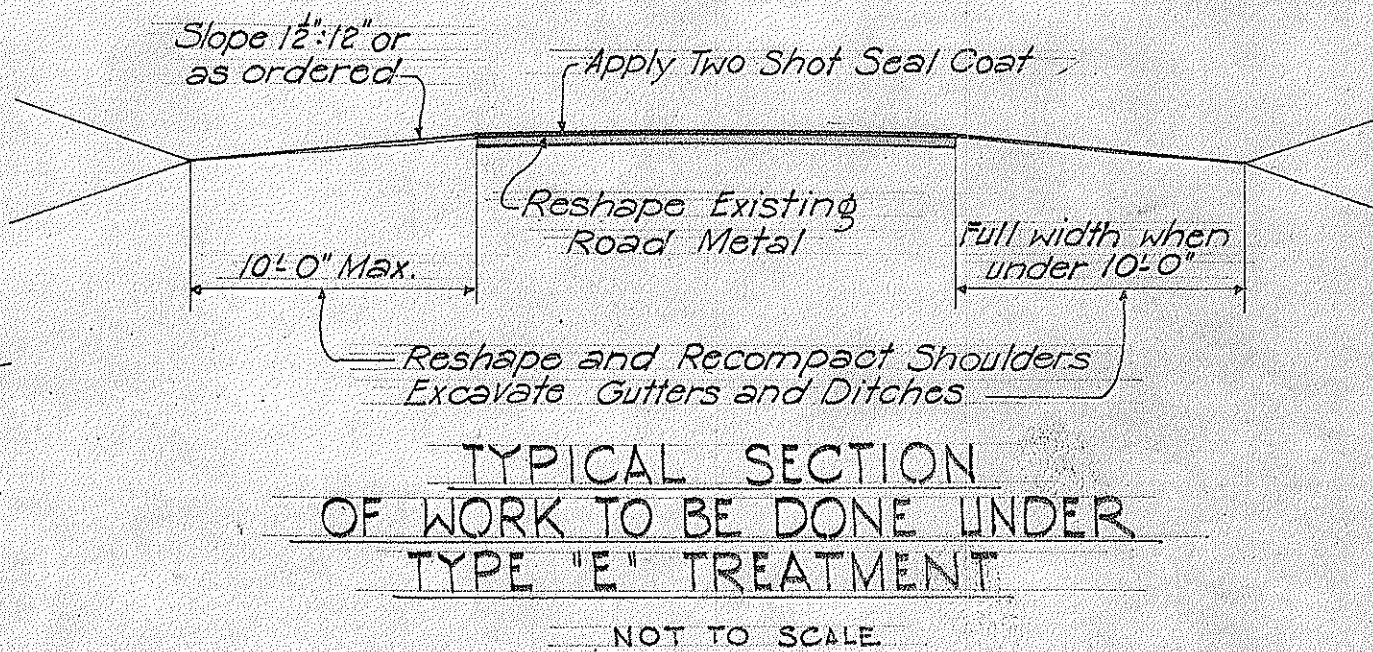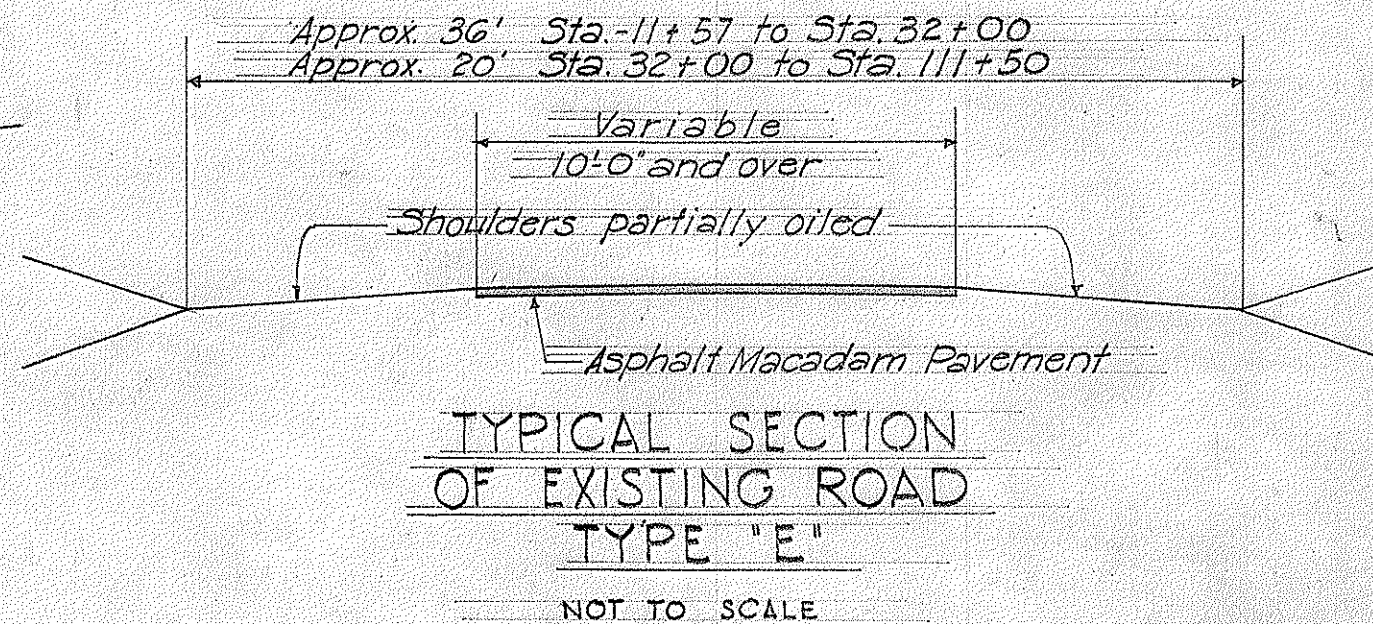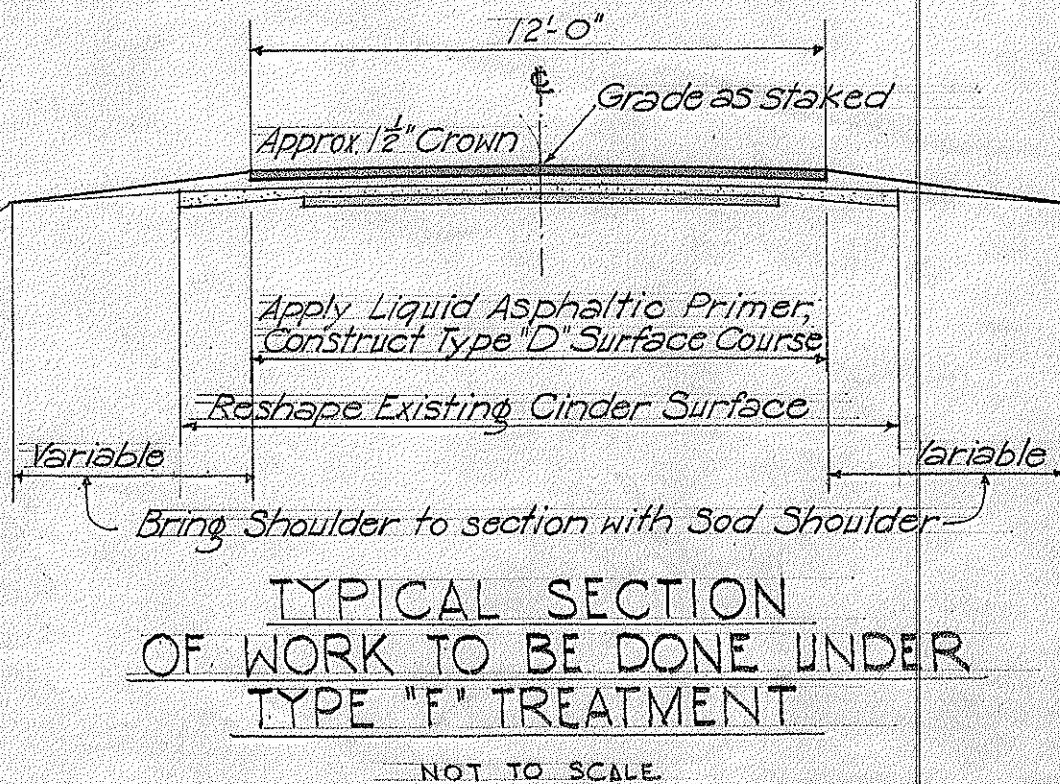

TYPICAL SECTIONS
PARTS I & II

Sheet 5 of 5 Sheets

5177.5