
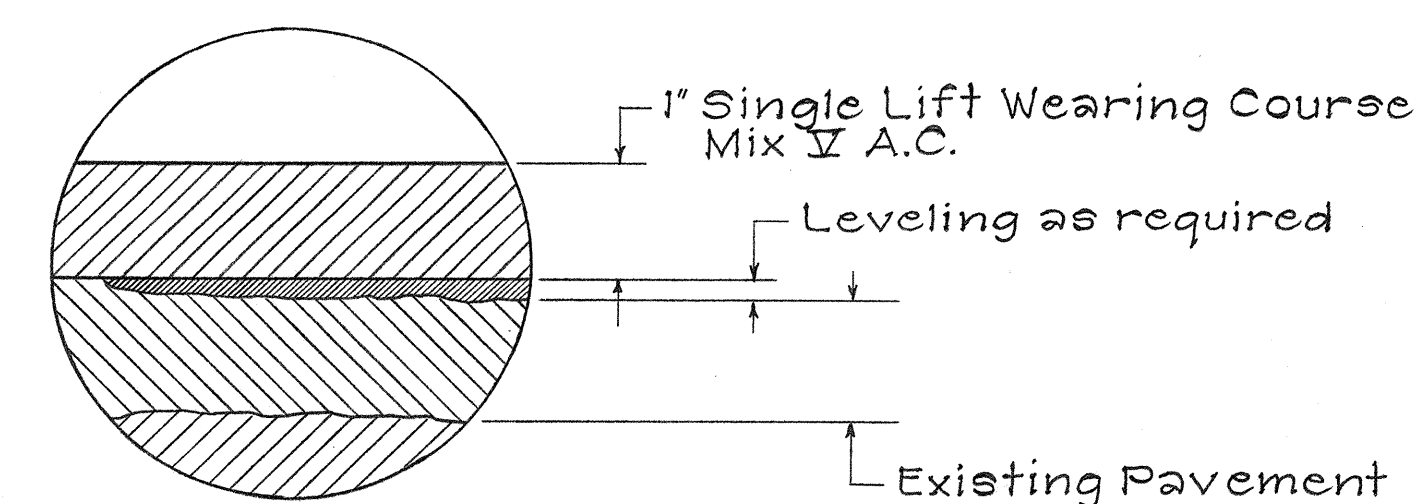


FED. ROAD DIST. NO.	STATE	PROJ. NO.	FISCAL YEAR	SHEET NO.	TOTAL SHEETS
HAWAII	HAW.	19G-01-74 250A-01-74	'74	4	11

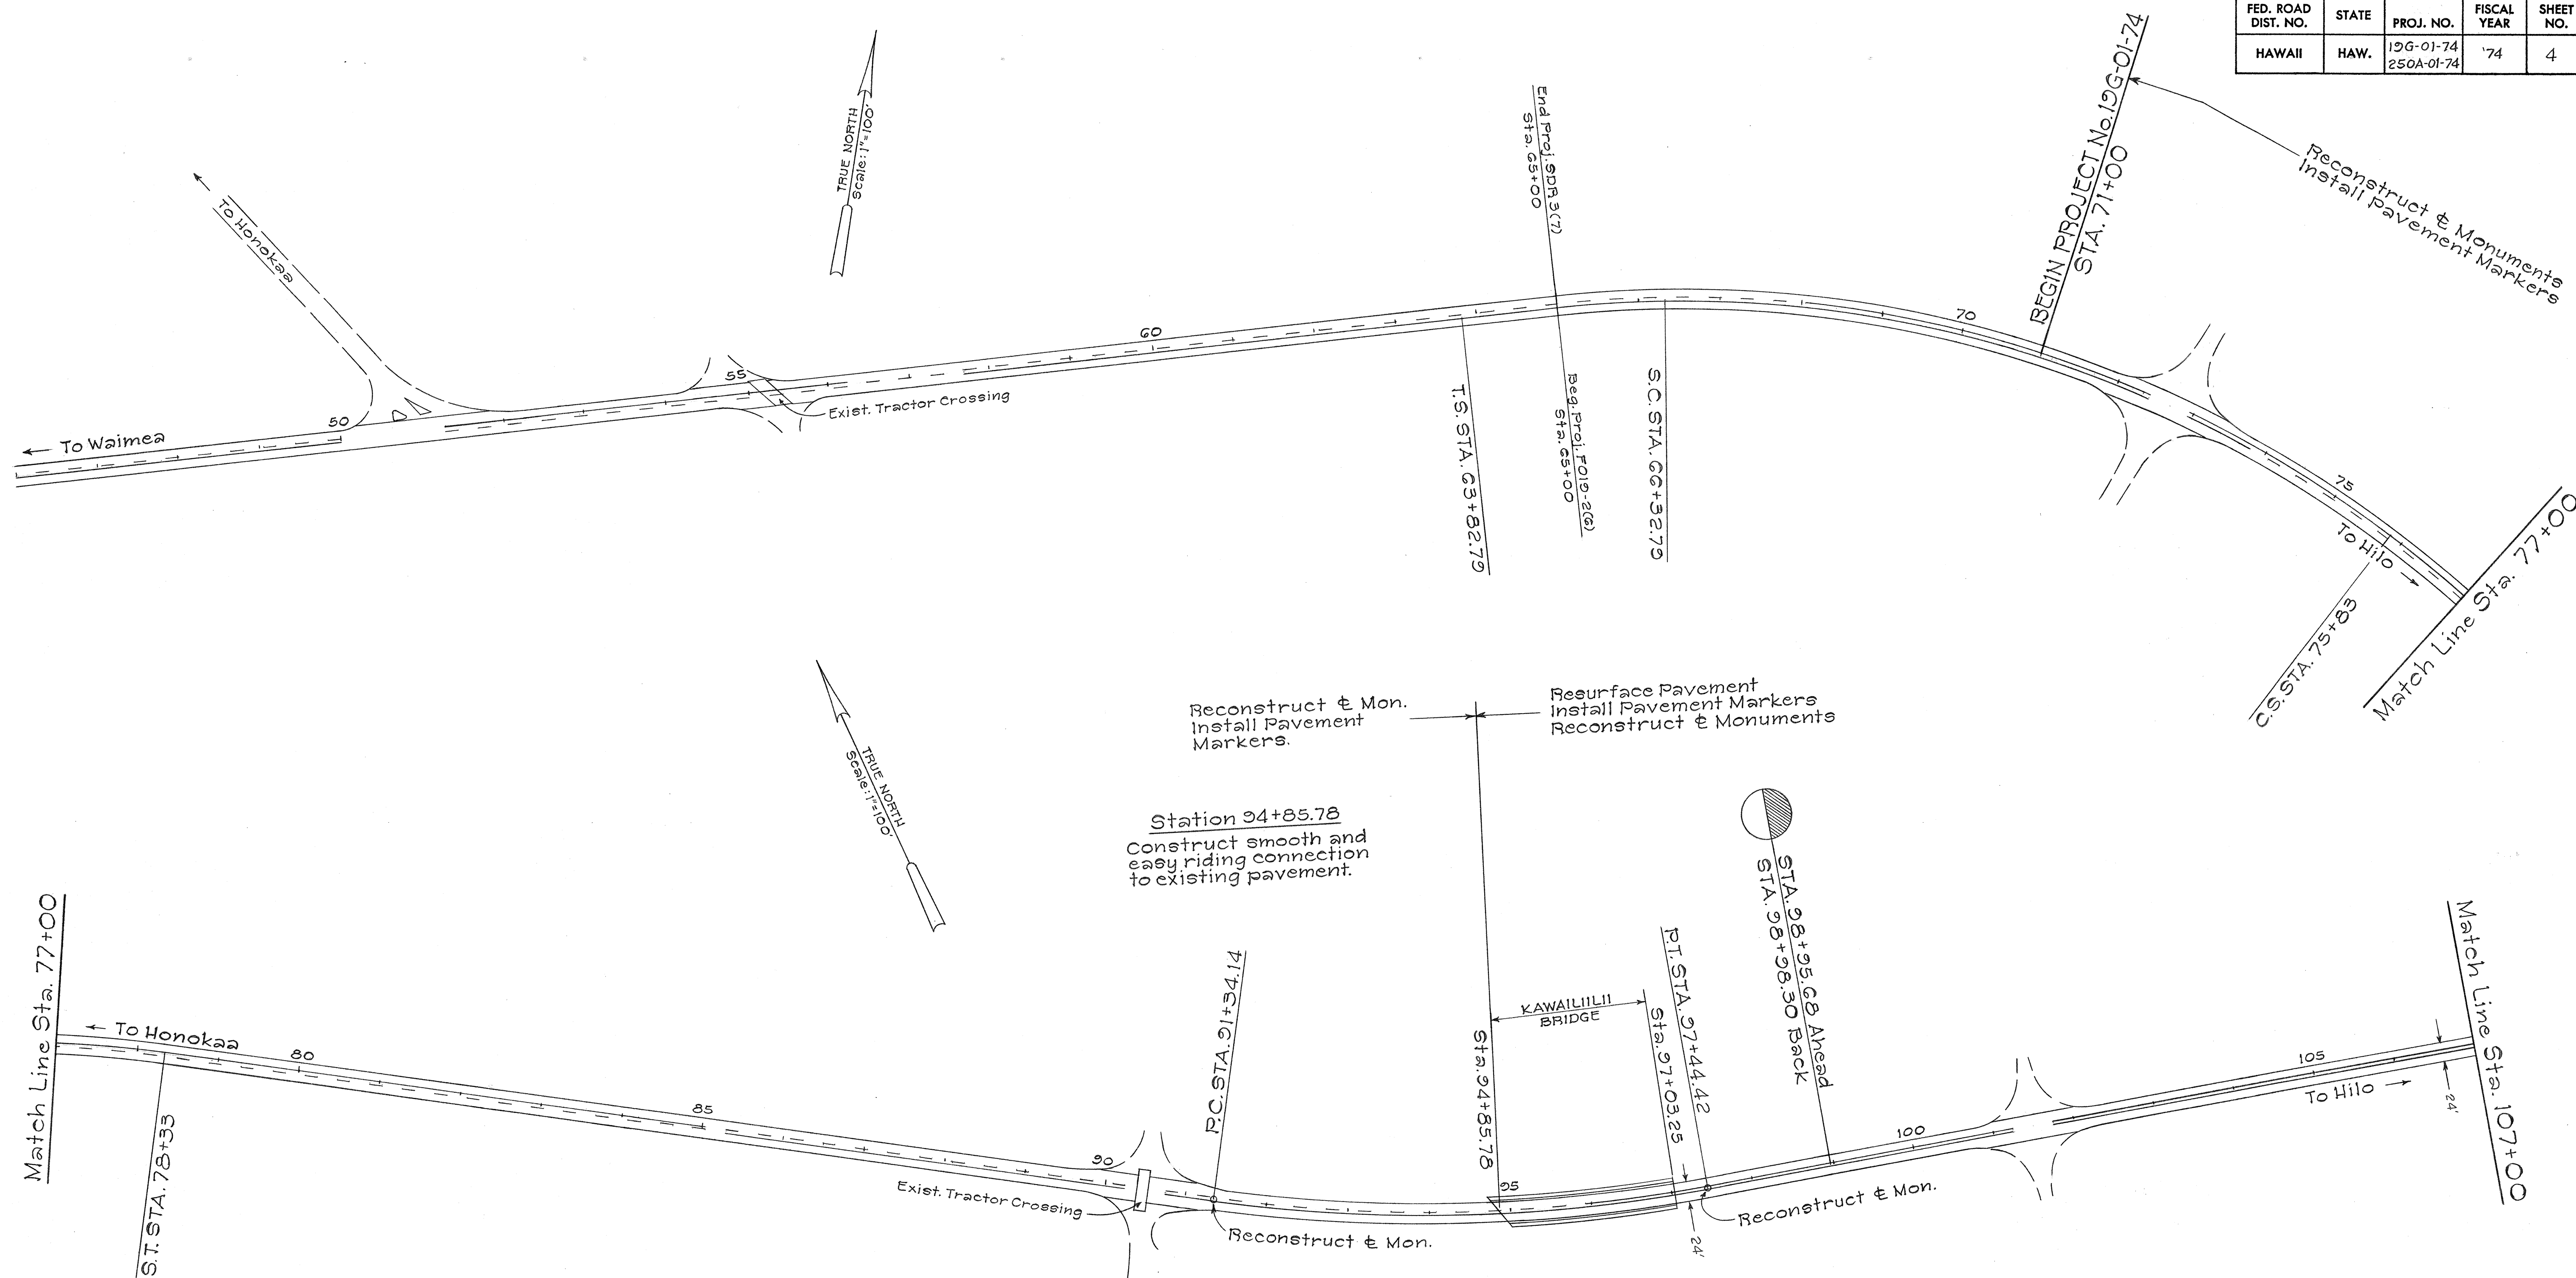

PAVEMENT DETAIL
NOT TO SCALE

**STATE OF HAWAII
DEPARTMENT OF TRANSPORTATION
HIGHWAYS DIVISION**

PLANS FOR RESURFACING HAWAII BELT ROAD

PROJECT No. 19G-01-74
DISTRICT OF HAMAKUA

Scale: As Noted Date: Oct. 1973

SHEET No. 1 OF 4 SHEETS

ORIGINAL PLAN	SURVEY PLOTTED BY _____ DATE _____
NOTE BOOK	DRAWN BY _____
	TRACED BY _____
	DESIGNED BY _____
	QUANTITIES BY _____
No. _____	CHECKED BY _____

K-Σ CRYSTALINE
TRACING PAPER

FED. ROAD DIST. NO.	STATE	PROJ. NO.	FISCAL YEAR	SHEET NO.	TOTAL SHEETS
HAWAII	HAW.	19G-01-74 250A-01-74	74	5	11



ORIGINAL PLAN	DATE
DESIGNED BY	
CHECKED BY	
NOTED BY	
DATE	

STATE OF HAWAII
DEPARTMENT OF TRANSPORTATION
HIGHWAYS DIVISION

PLANS FOR
RESURFACING
HAWAII BELT ROAD
PROJECT No. 19G-01-74
DISTRICT OF HAMAKUA

Scale: As Noted Date: Oct., 1973

SHEET No. 2 OF 4 SHEETS

FED. ROAD DIST. NO.	STATE	PROJ. NO.	FISCAL YEAR	SHEET NO.	TOTAL SHEETS
HAWAII	HAW.	19G-01-74 250A-01-74	'74	6	11



STATE OF HAWAII
DEPARTMENT OF TRANSPORTATION
HIGHWAYS DIVISION

PLANS FOR
RESURFACING
HAWAII BELT ROAD


PROJECT No. 19G-01-74
DISTRICT OF HAMAKUA

Scale: As Noted Date: Oct., 1973

SHEET No. 3 OF 4 SHEETS

DATE	DESIGNED BY	ORIGINAL PLAN
	DRAWN BY	NOTE BOOK
	QUANTITIES BY	No.
	CHECKED BY	
	IN	

FED. ROAD DIST. NO.	STATE	PROJ. NO.	FISCAL YEAR	SHEET NO.	TOTAL SHEETS
HAWAII	HAW.	19G-01-74 250A-01-74	74	7	11

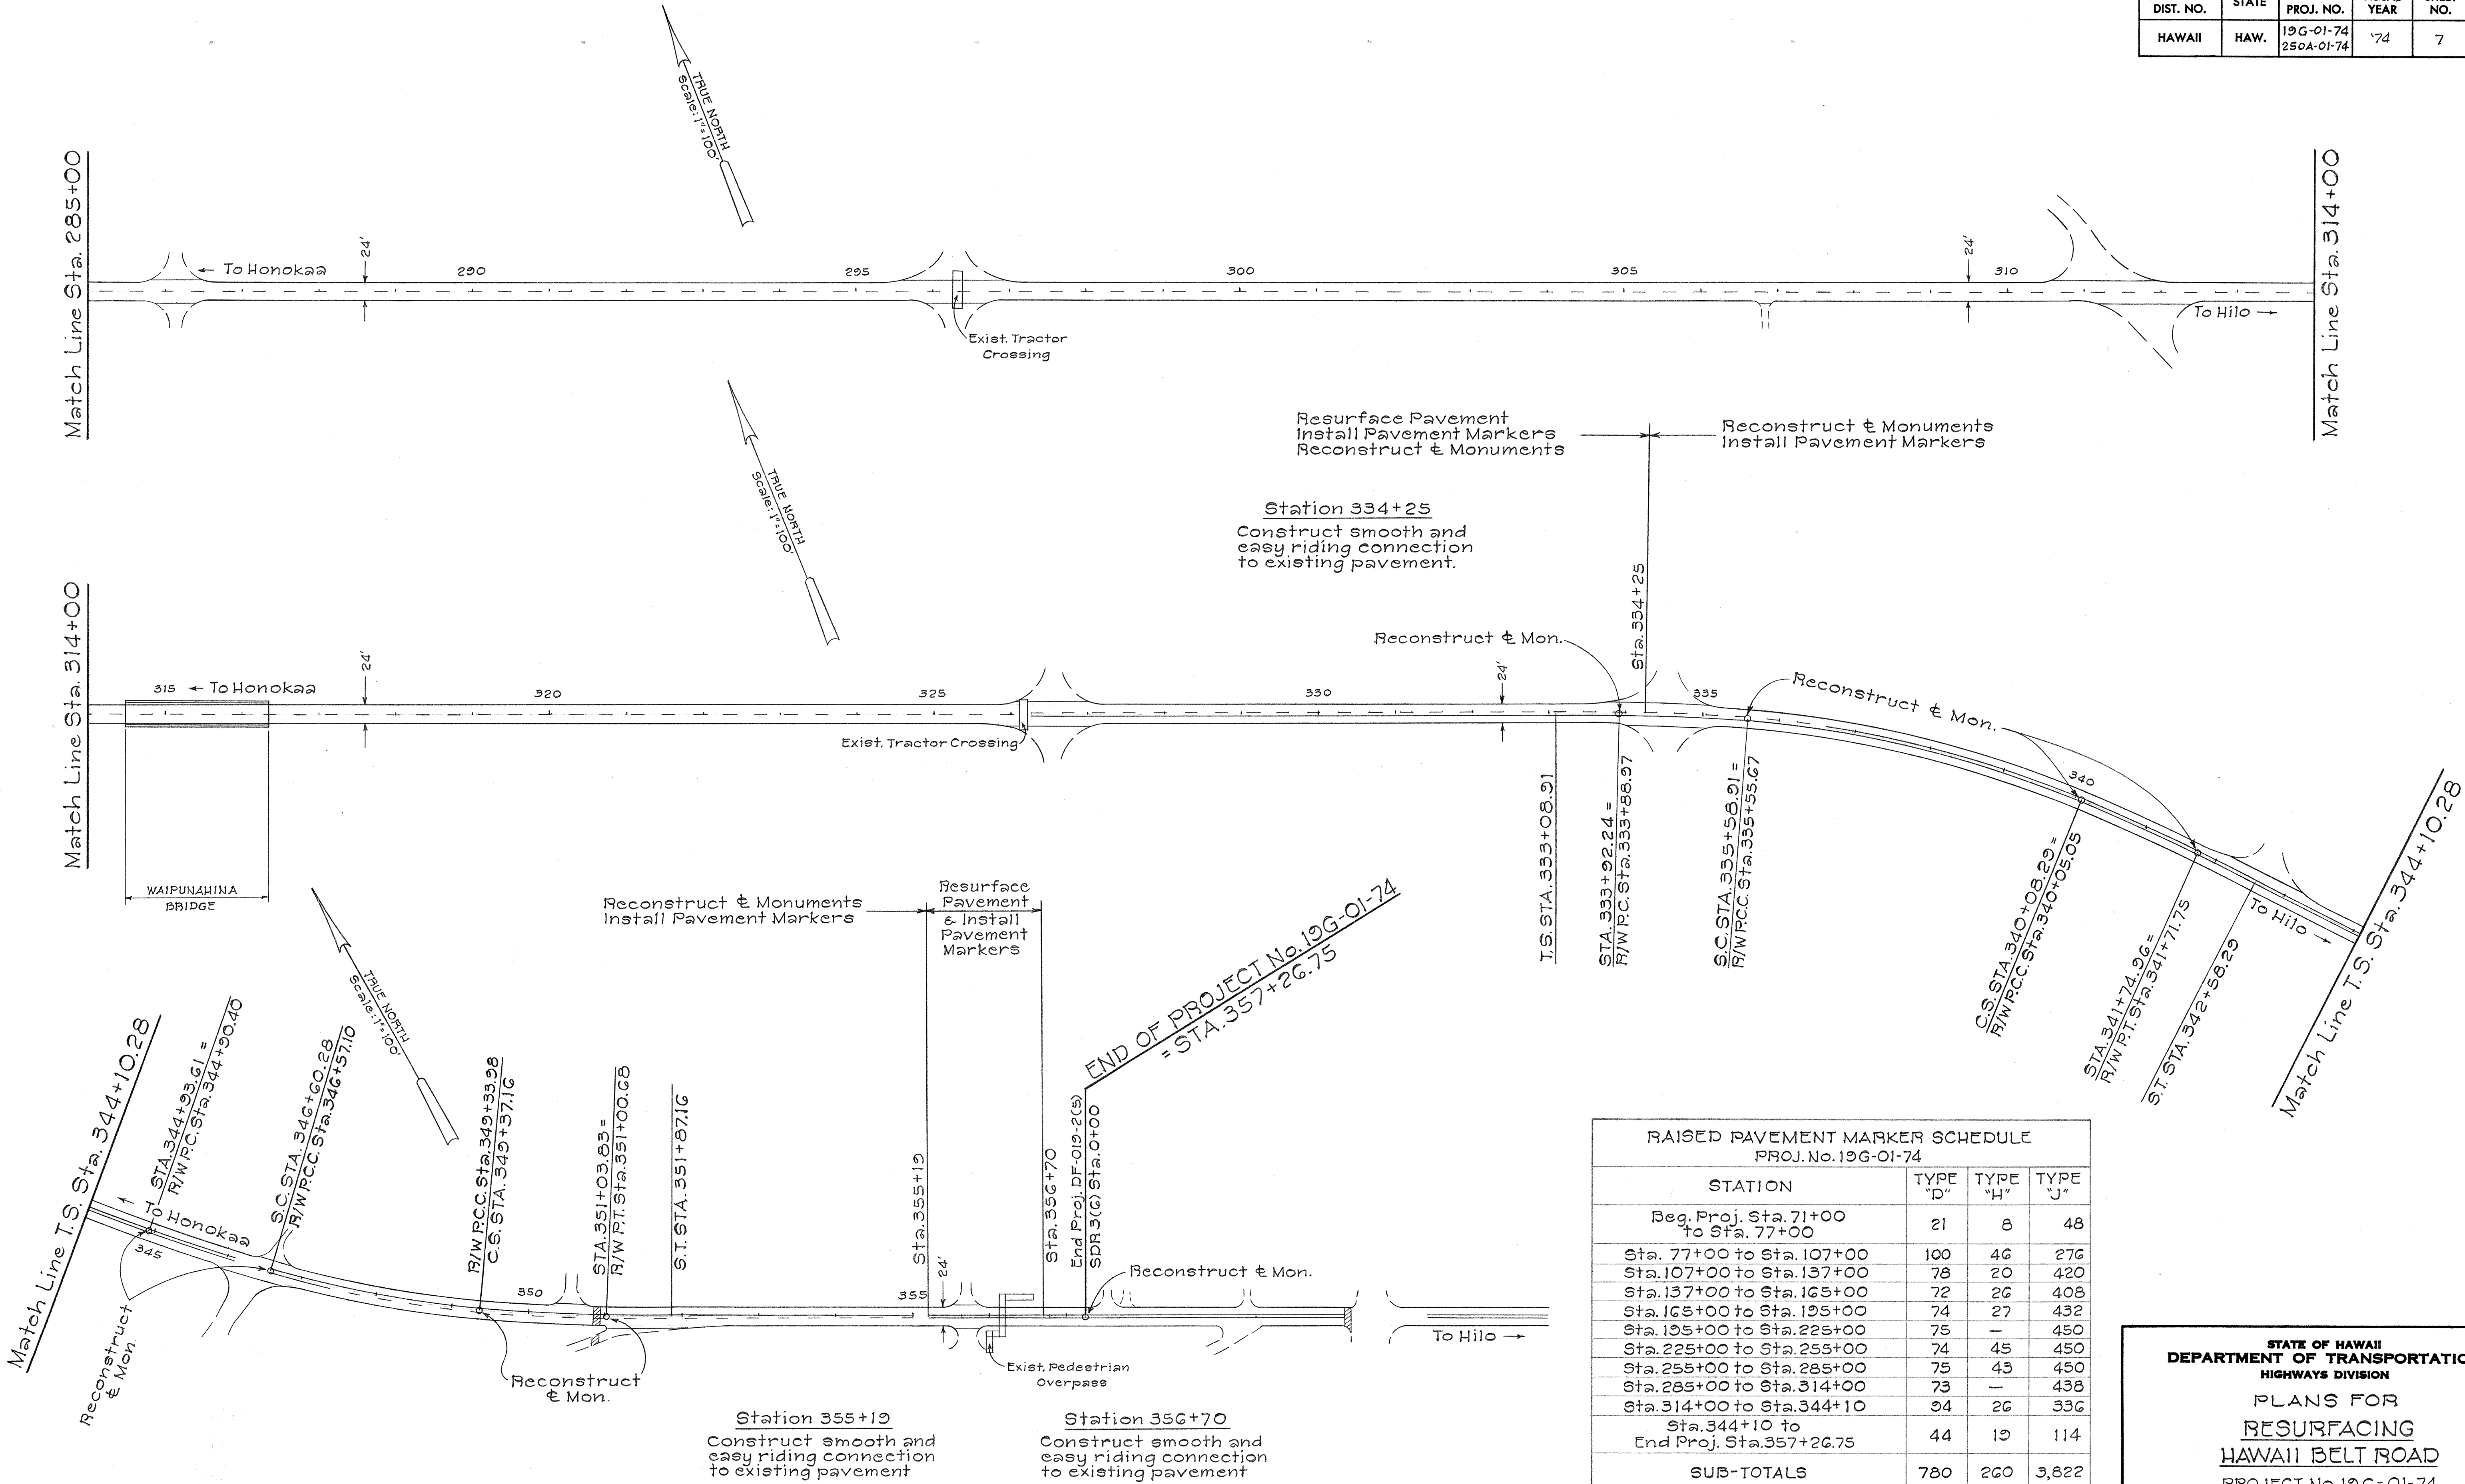

RAISED PAVEMENT MARKER SCHEDULE PROJ. No. 19G-01-74			
STATION	TYPE "D"	TYPE "H"	TYPE "J"
Reg. Proj. Sta. 71+00 to Sta. 77+00	21	8	48
Sta. 77+00 to Sta. 107+00	100	46	276
Sta. 107+00 to Sta. 137+00	78	20	420
Sta. 137+00 to Sta. 165+00	72	26	408
Sta. 165+00 to Sta. 195+00	74	27	432
Sta. 195+00 to Sta. 225+00	75	—	450
Sta. 225+00 to Sta. 255+00	74	45	450
Sta. 255+00 to Sta. 285+00	75	43	450
Sta. 285+00 to Sta. 314+00	73	—	438
Sta. 314+00 to Sta. 344+10	94	26	336
Sta. 344+10 to End Proj. Sta. 357+26.75	44	19	114
SUB-TOTALS	780	260	3,822
Contingencies	15	5	78
TOTALS	795	265	3,900

STATE OF HAWAII
DEPARTMENT OF TRANSPORTATION
HIGHWAYS DIVISION

PLANS FOR
RESURFACING
HAWAII BELT ROAD

PROJECT No. 19G-01-74
DISTRICT OF HAMAKUA

Scale: As Noted Date: Oct., 1973

SHEET No. 4 OF 4 SHEETS

DESIGNED BY	DATE
DRAWN BY	
CHECKED BY	
NOTED BY	
QUANTITIES BY	
NO.	