


FED. ROAD DIST. NO.	STATE	PROJ. NO.	FISCAL YEAR	SHEET NO.	TOTAL SHEETS
HAWAII	HAW.	19G-01-74 250A-01-74	'74	8	11

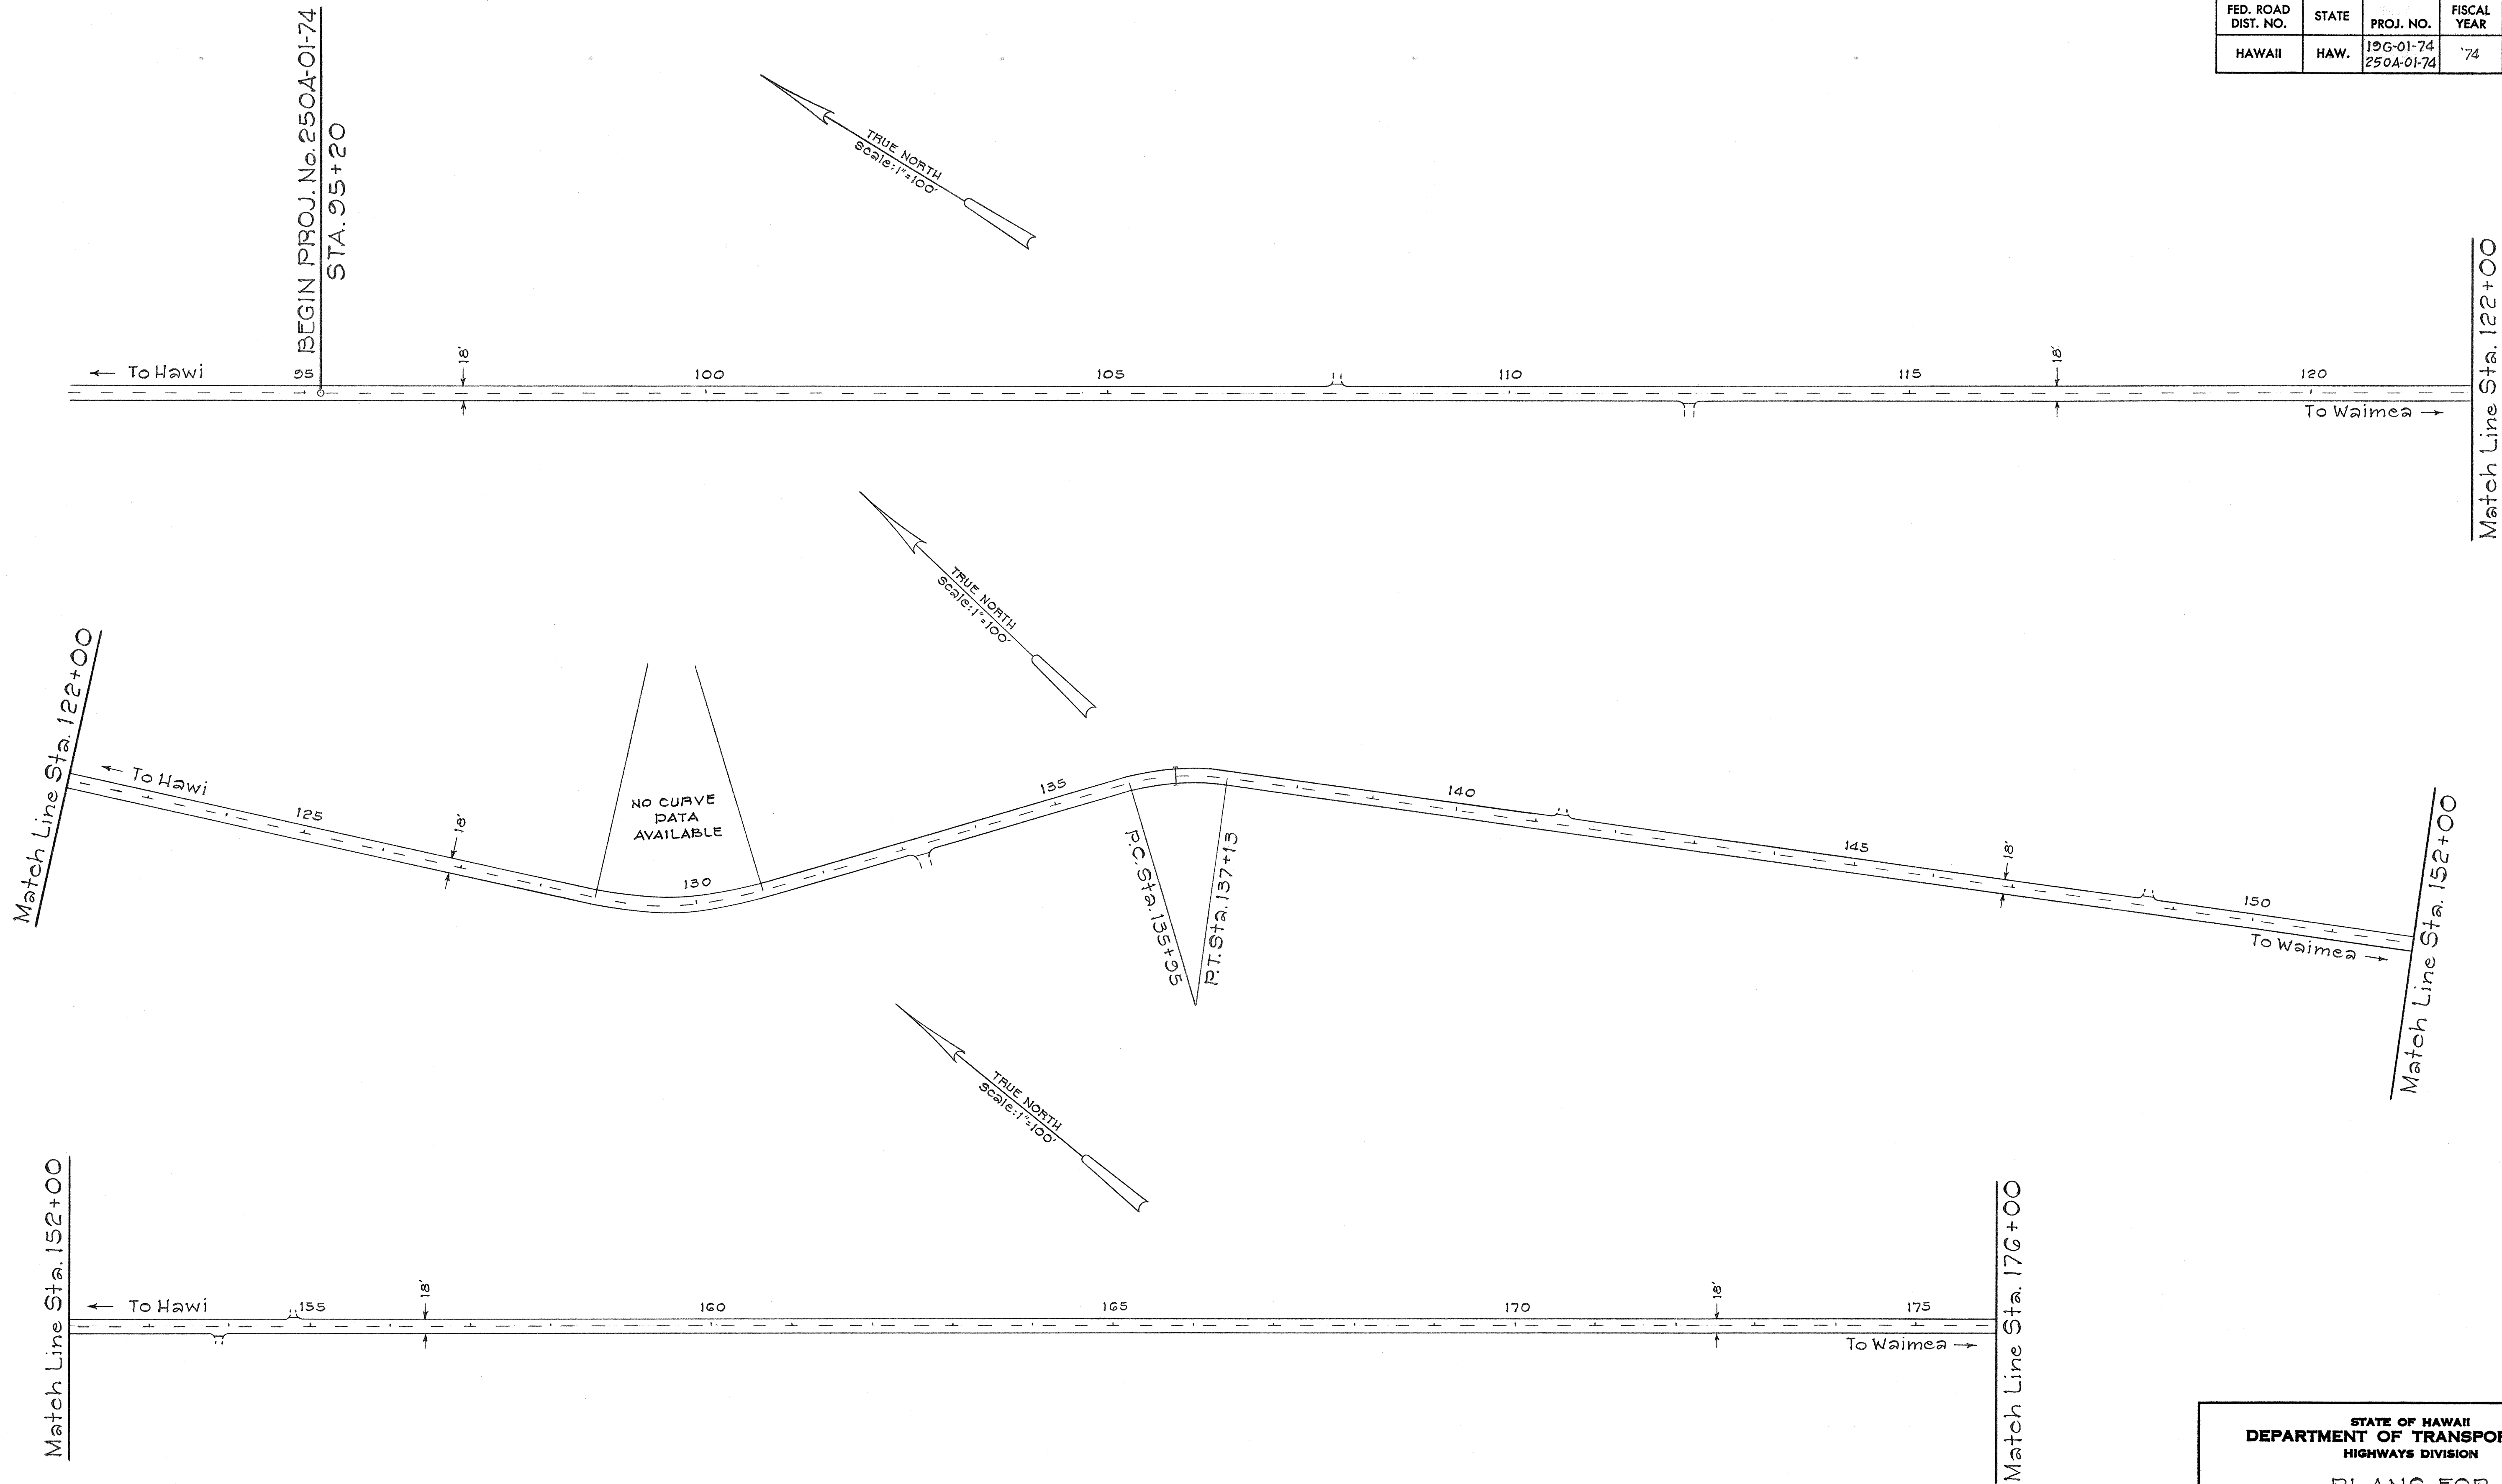

ORIGINAL PLAN	DATE
DESIGNED BY	
CHECKED BY	
NOTED BY	
NO.	

STATE OF HAWAII
DEPARTMENT OF TRANSPORTATION
HIGHWAYS DIVISION




PLANS FOR
RESURFACING
KOHALA MOUNTAIN ROAD

PROJECT No. 250A-01-74
DISTRICT OF NORTH KOHALA

Scale: As Noted Date: Oct., 1973

SHEET No. 1 OF 2 SHEETS

FED. ROAD DIST. NO.	STATE	PROJ. NO.	FISCAL YEAR	SHEET NO.	TOTAL SHEETS
HAWAII	HAW.	19G-01-74 250A-01-74	74	9	11

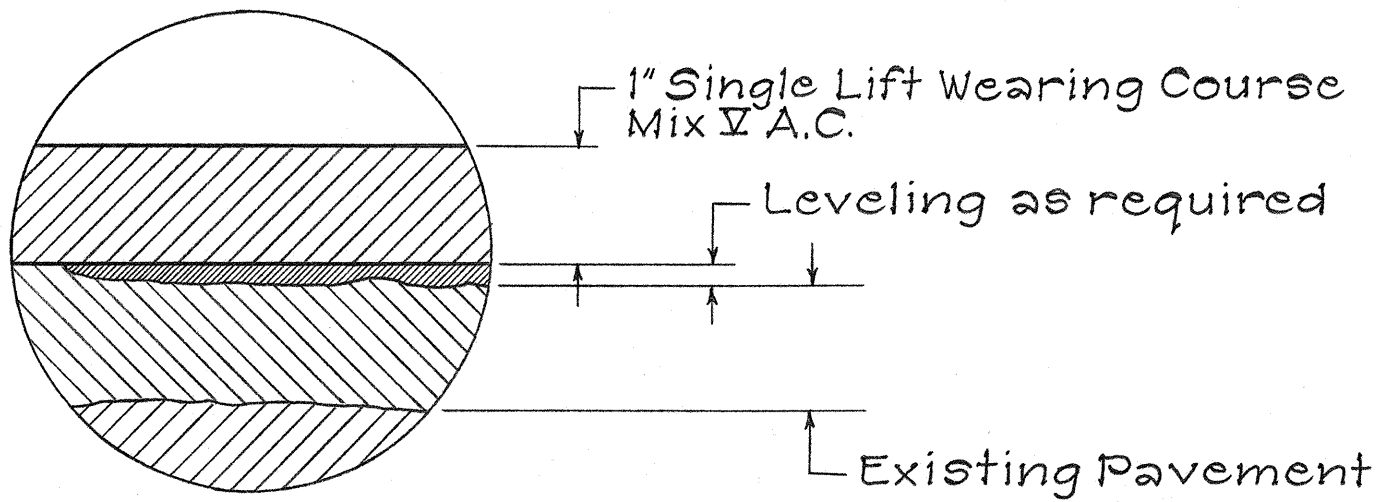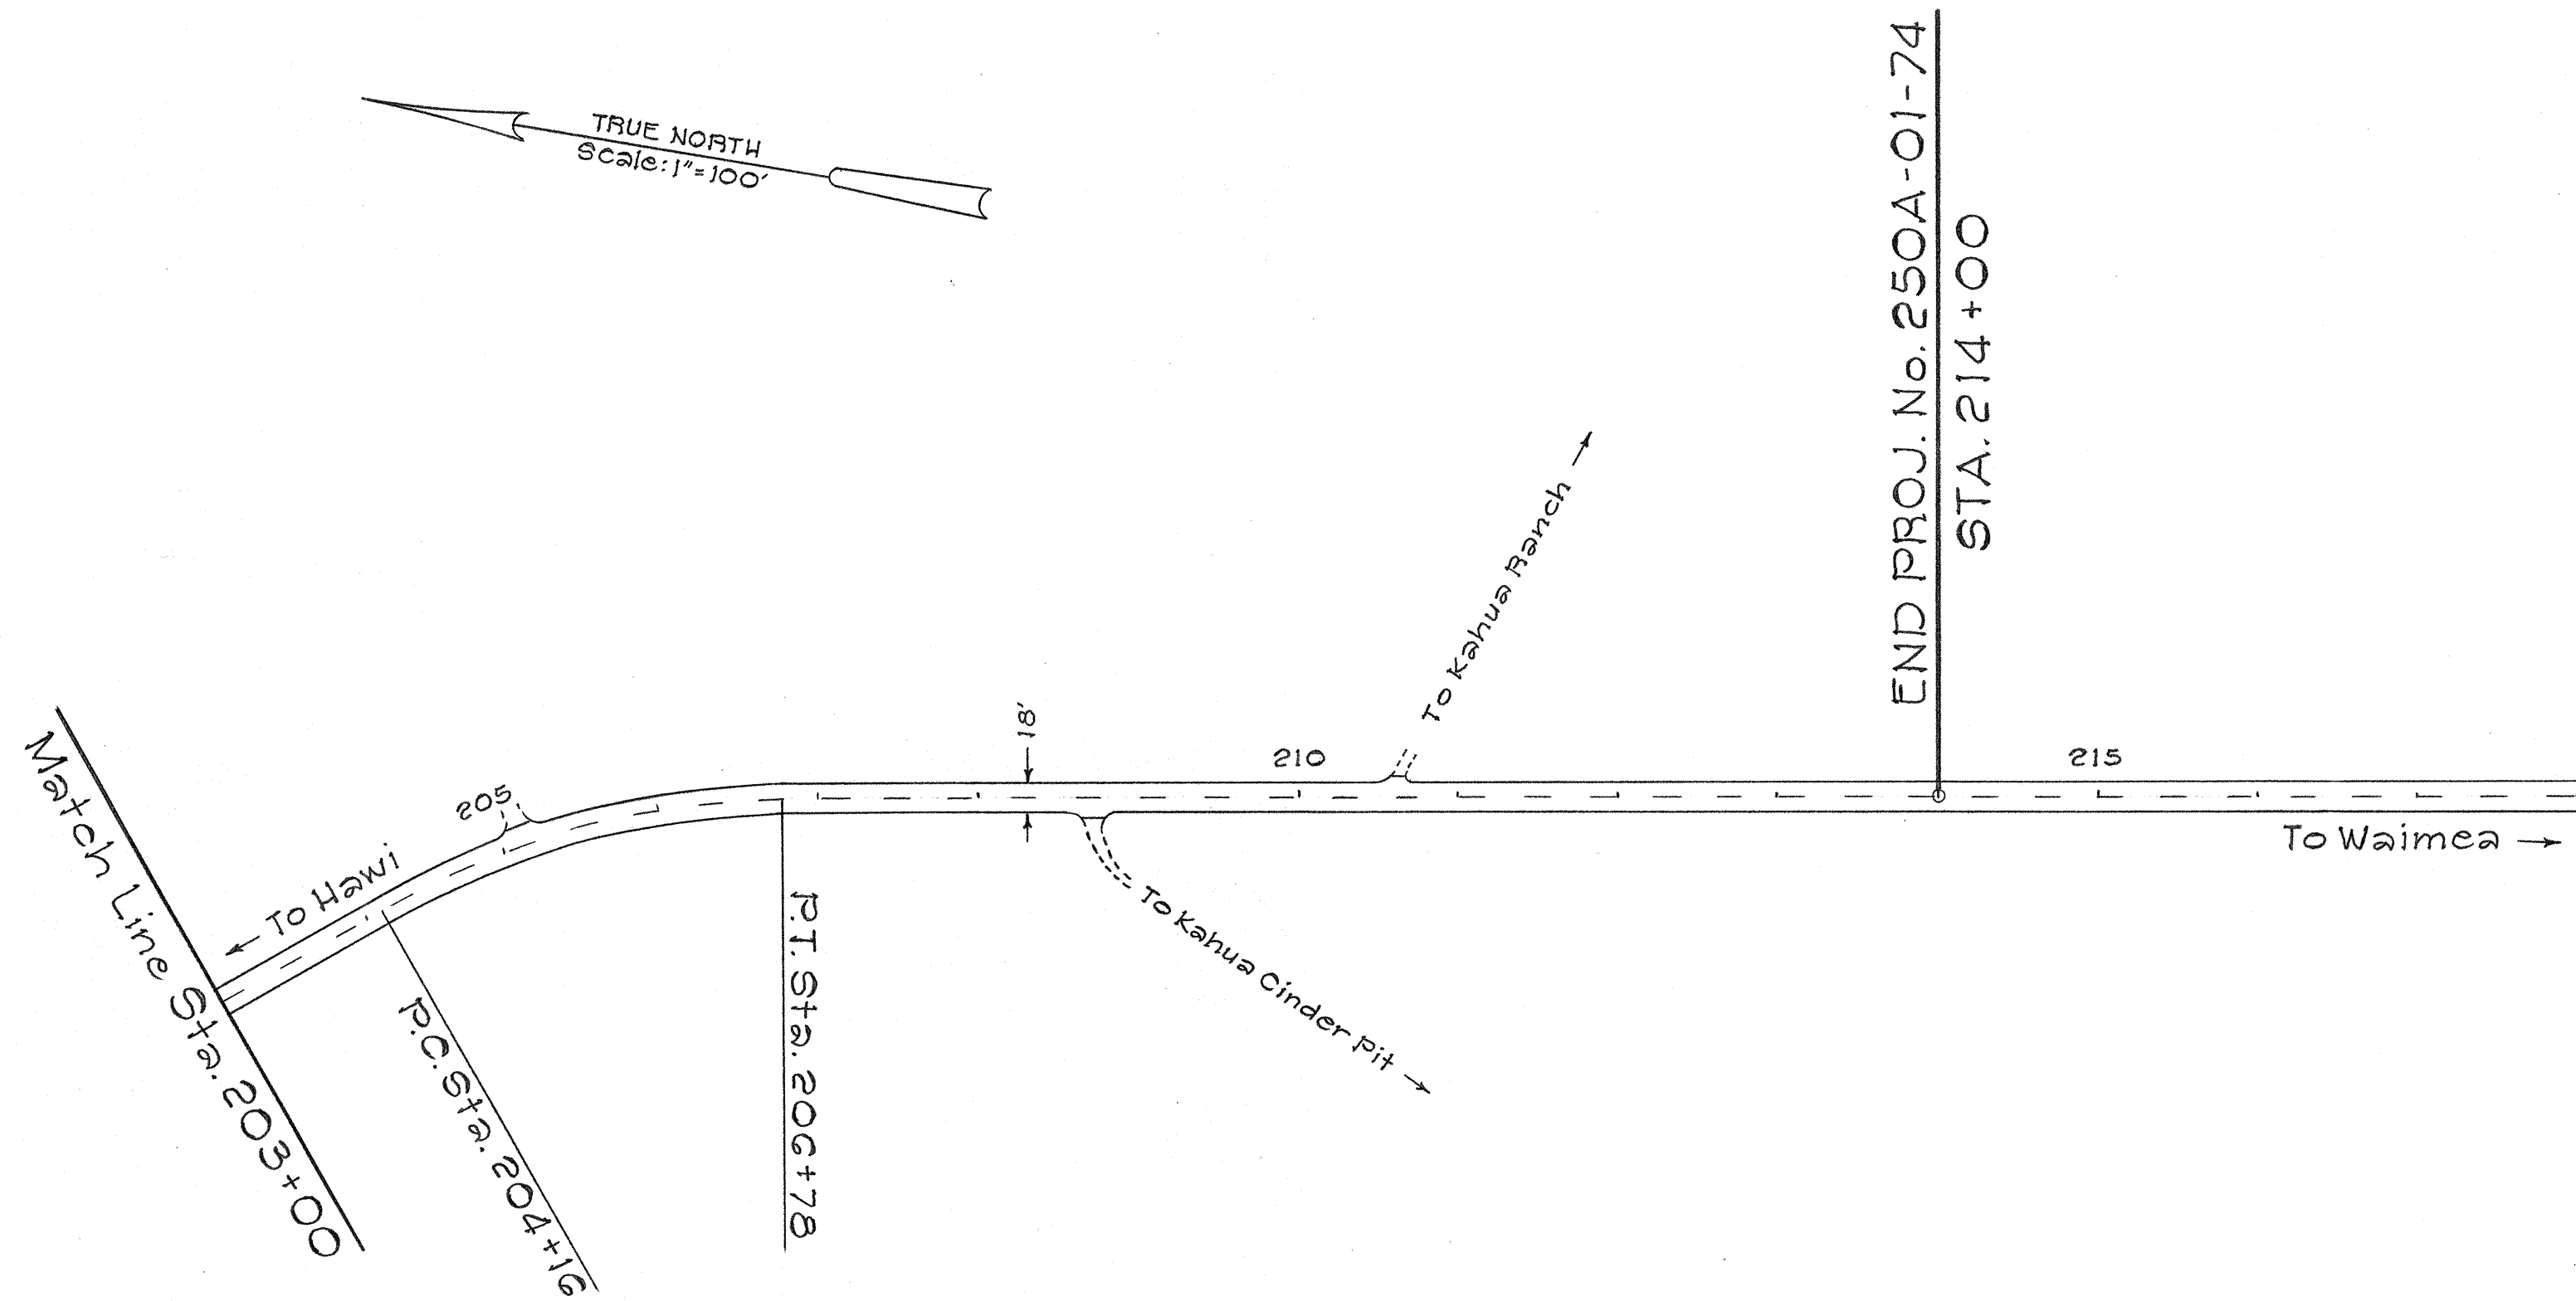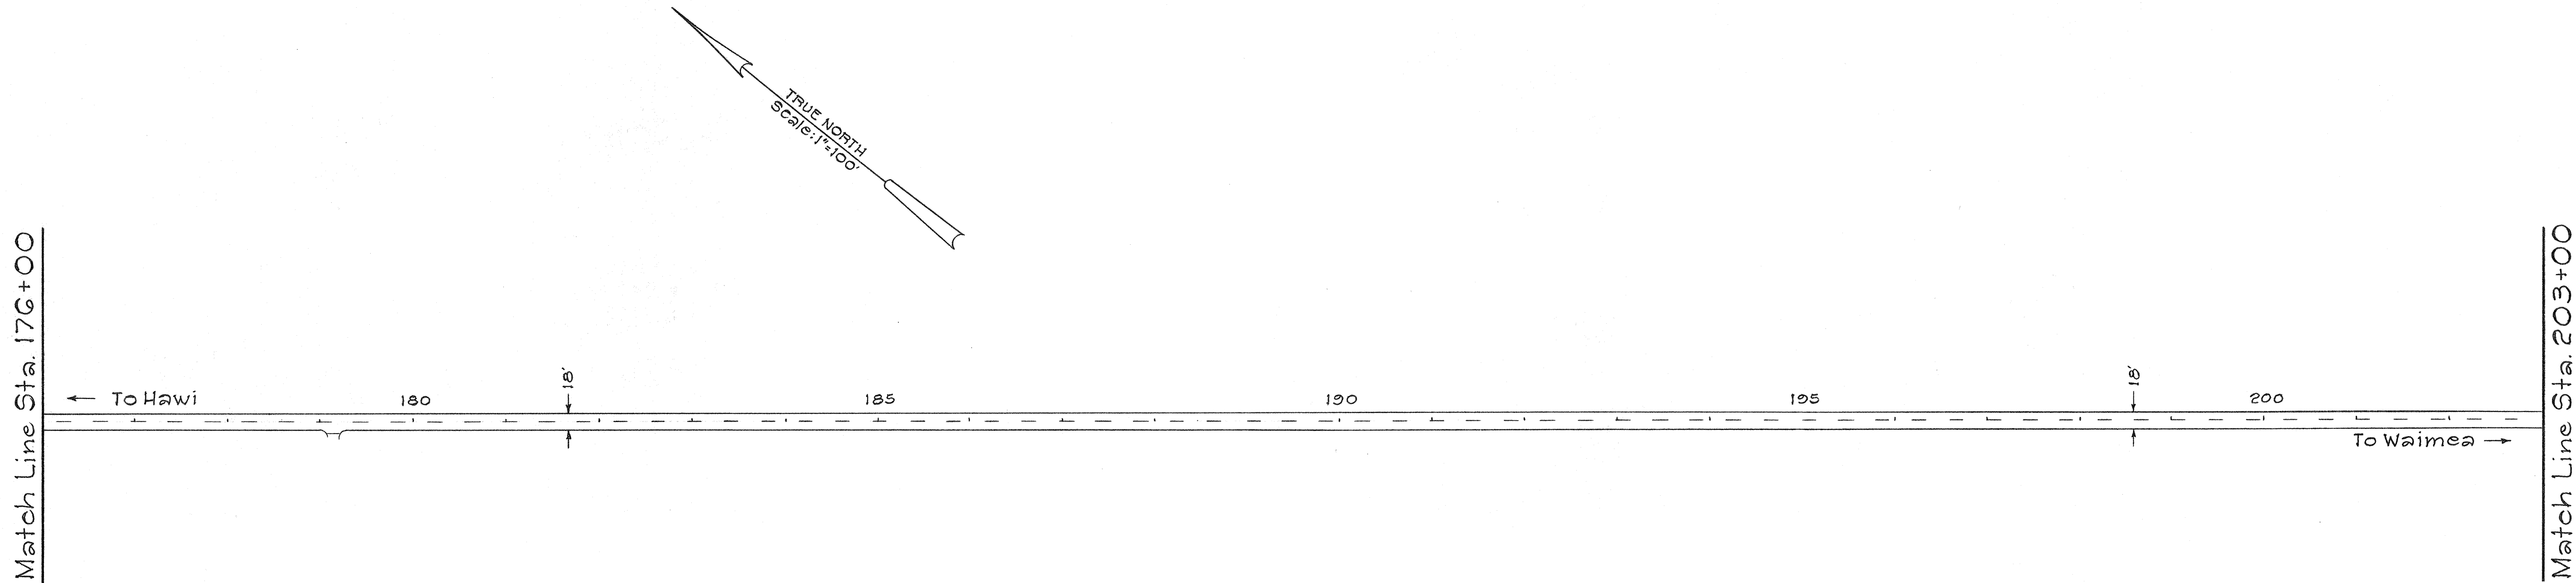

PAVEMENT DETAIL
NOT TO SCALE

ORIGINAL PLAN	DATE
DESIGNED BY	
DRAWN BY	
CHECKED BY	
NOTED BY	
NO.	

STATE OF HAWAII
DEPARTMENT OF TRANSPORTATION
HIGHWAYS DIVISION

PLANS FOR
RESURFACING
KOHALA MOUNTAIN ROAD
PROJECT No. 250A-01-74
DISTRICT OF NORTH KOHALA
Scale: As Noted Date: Oct., 1973
SHEET No. 2 OF 2 SHEETS