



FED. ROAD DIST. NO.	STATE	FED. AID PROJ. NO.	FISCAL YEAR	SHEET NO.	TOTAL SHEETS
HAWAII	HAW.	CMAQ-0100(62)	2004	33	86


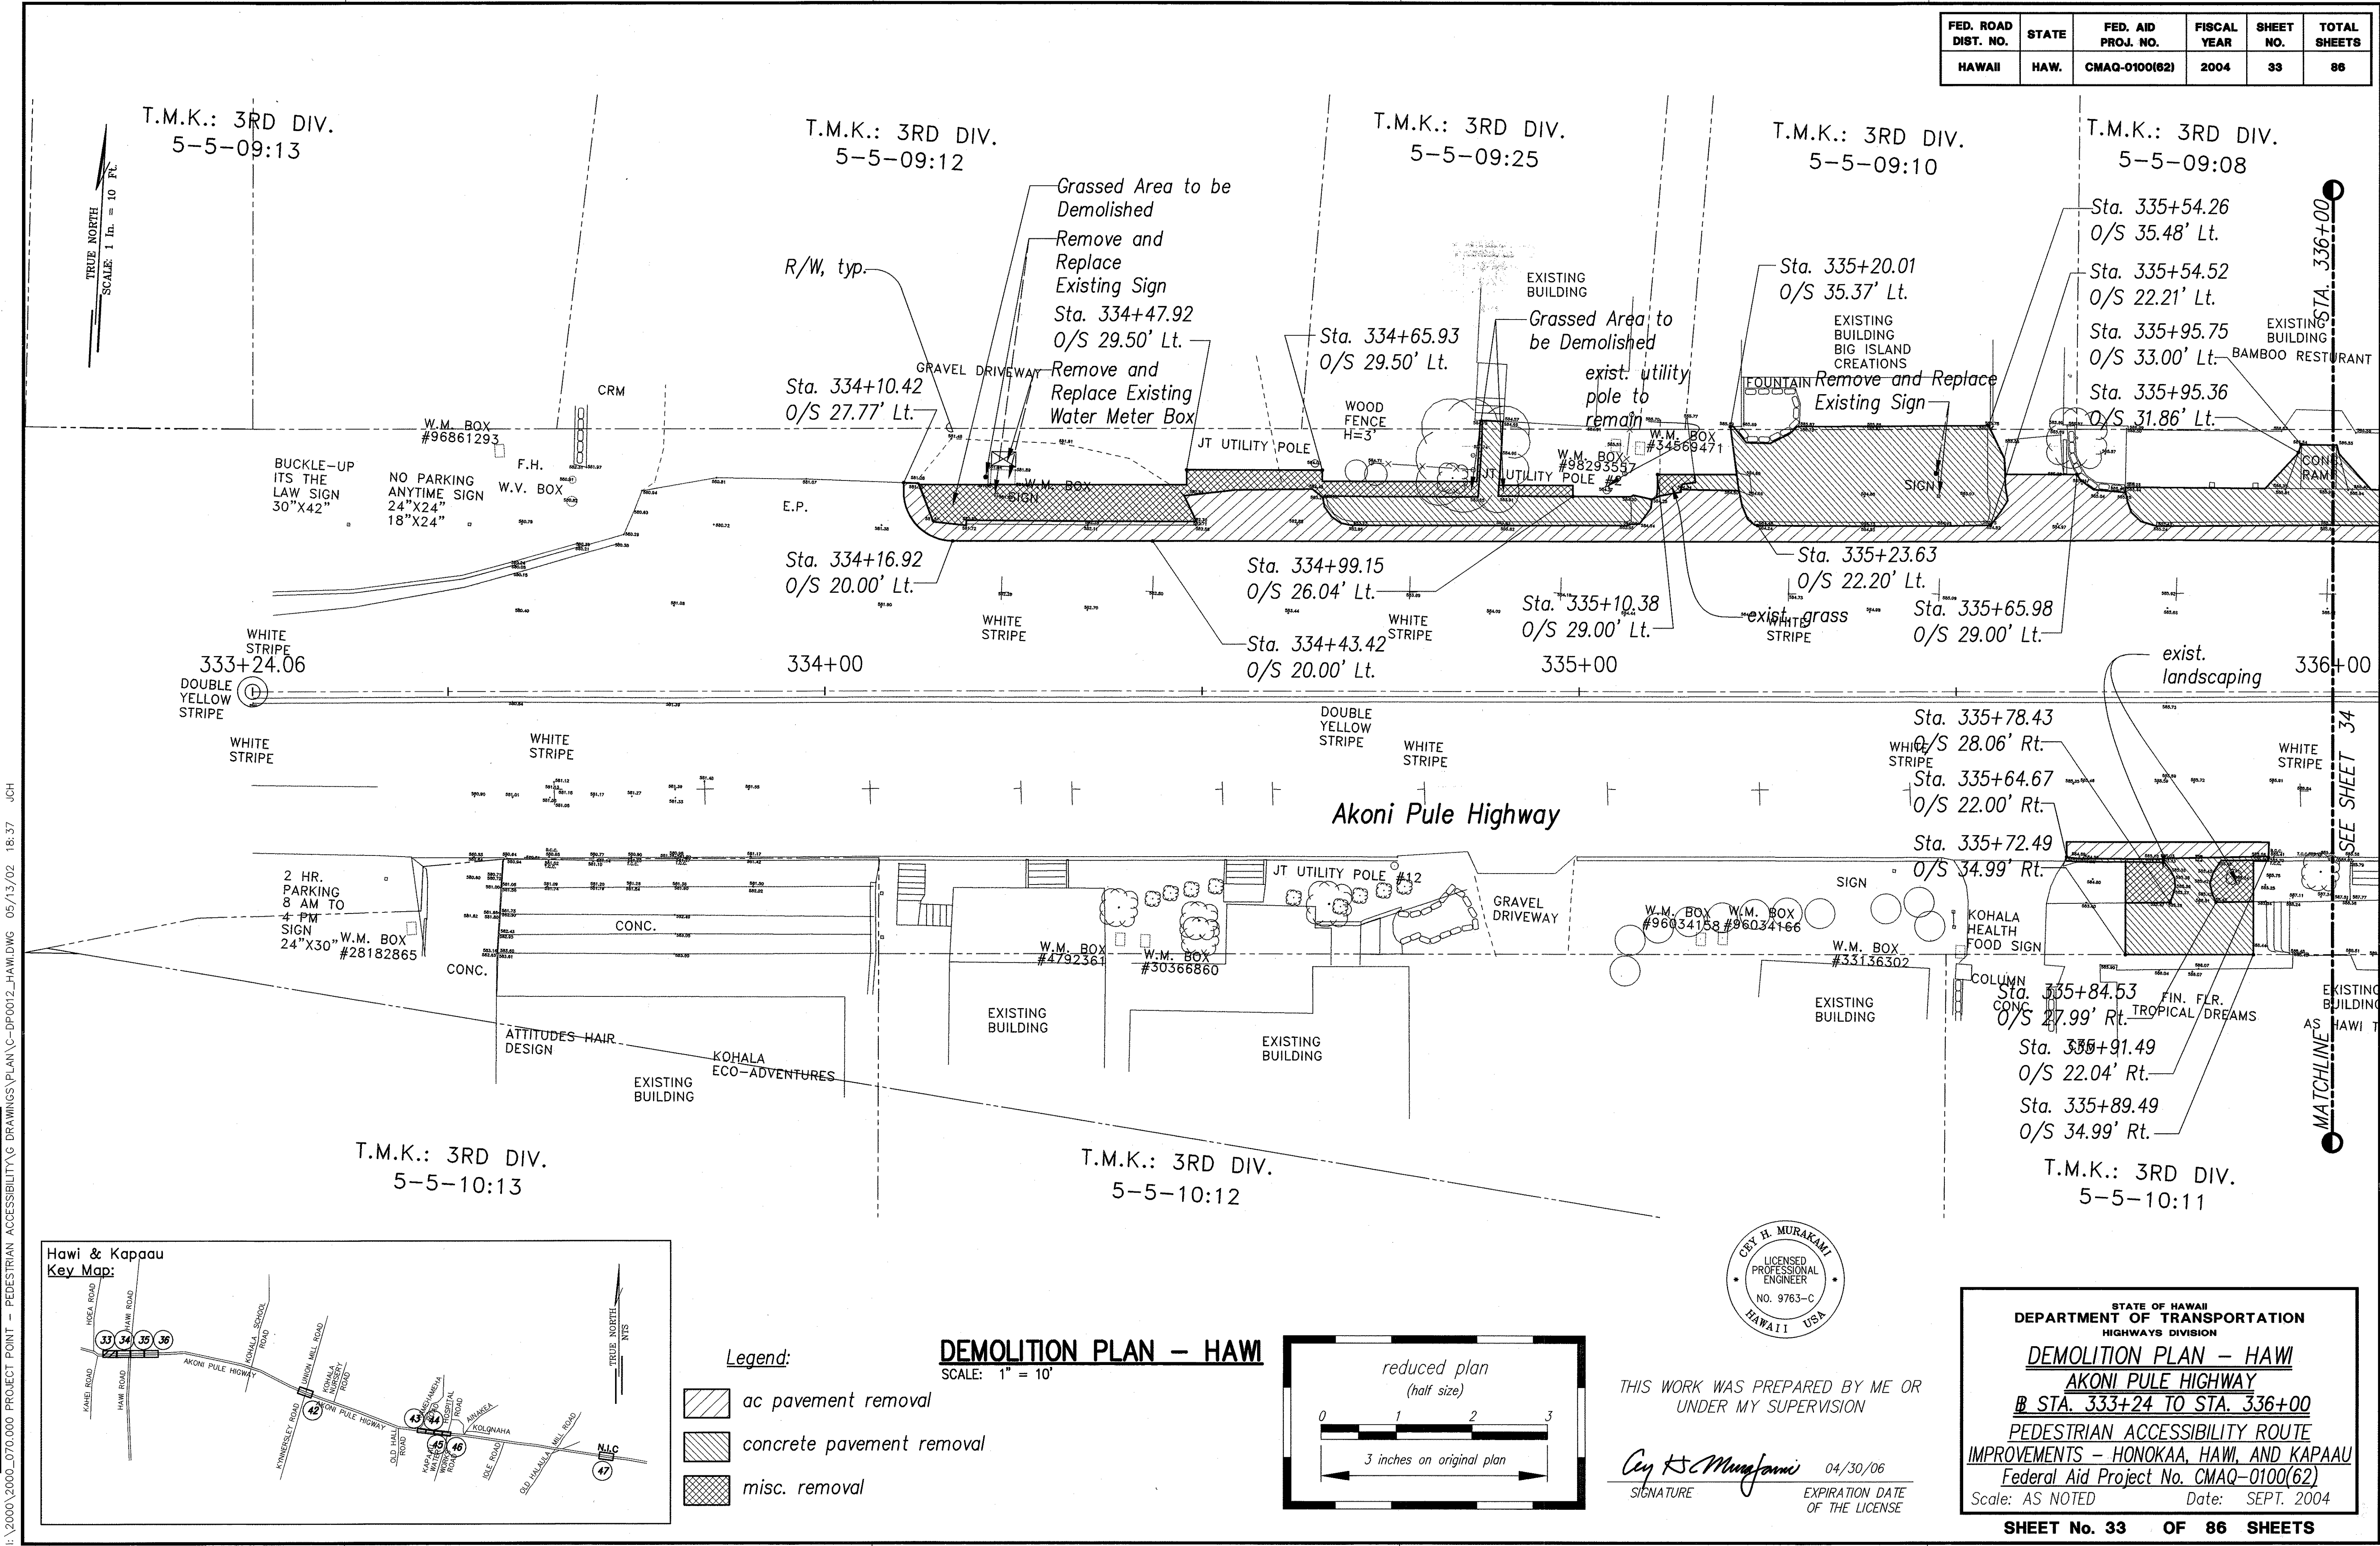


SURVEY PLOTTED BY	DATE
DRAWN BY	9/2004
TRACED BY	9/2004
DESIGNED BY	9/2004
CHECKED BY	9/2004
ORIGINAL PLAN	
NOTE BOOK	
NO.	

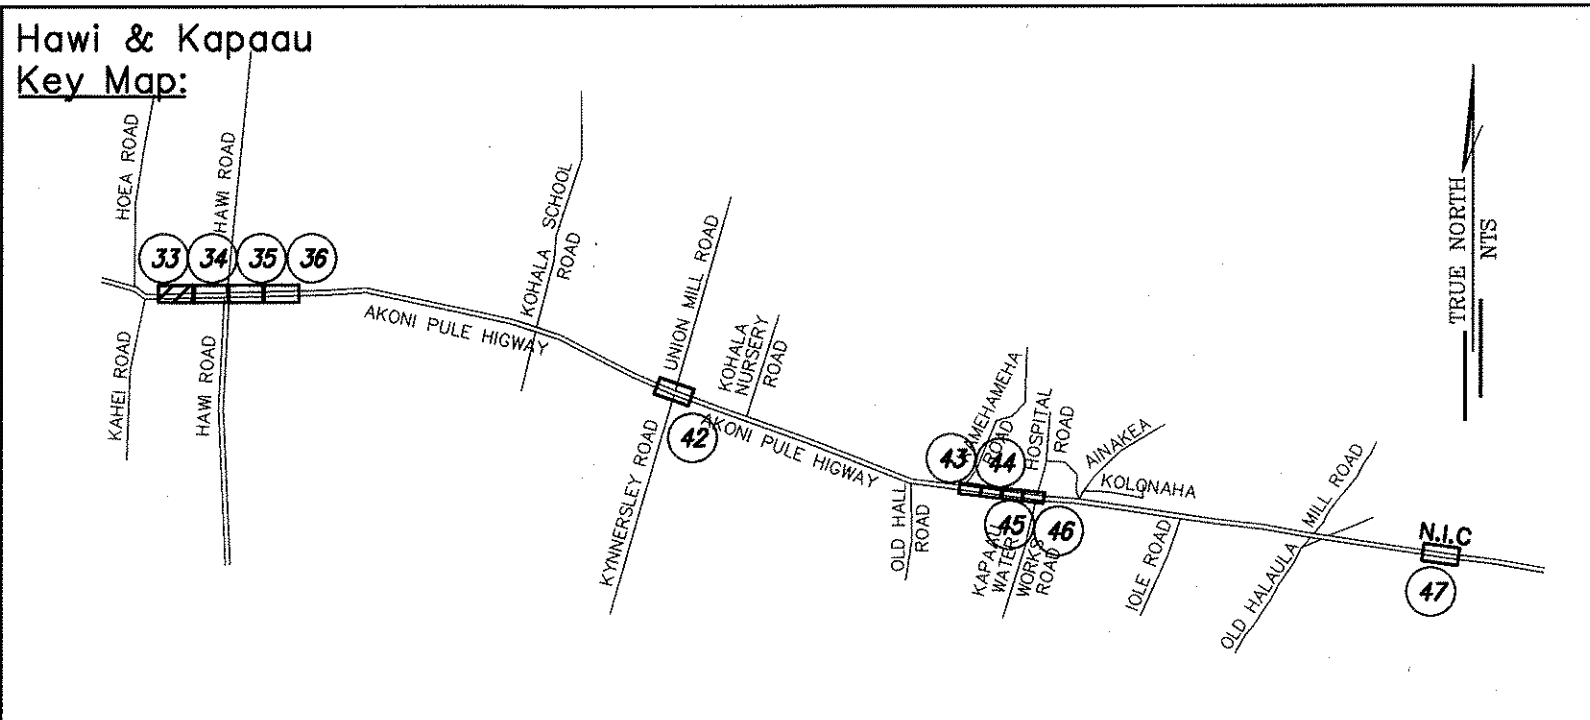

I:\2000\2000-0700\000 PROJECT POINT - PEDESTRIAN ACCESSIBILITY ROUTE DRAWINGS\PLAN\CDP0012-HAWI.DWG 05/13/02 18:37 JCH


FED. ROAD DIST. NO.	STATE	FED. AID PROJ. NO.	FISCAL YEAR	SHEET NO.	TOTAL SHEETS
HAWAII	HAW.	CMAQ-0100(62)	2004	34	86

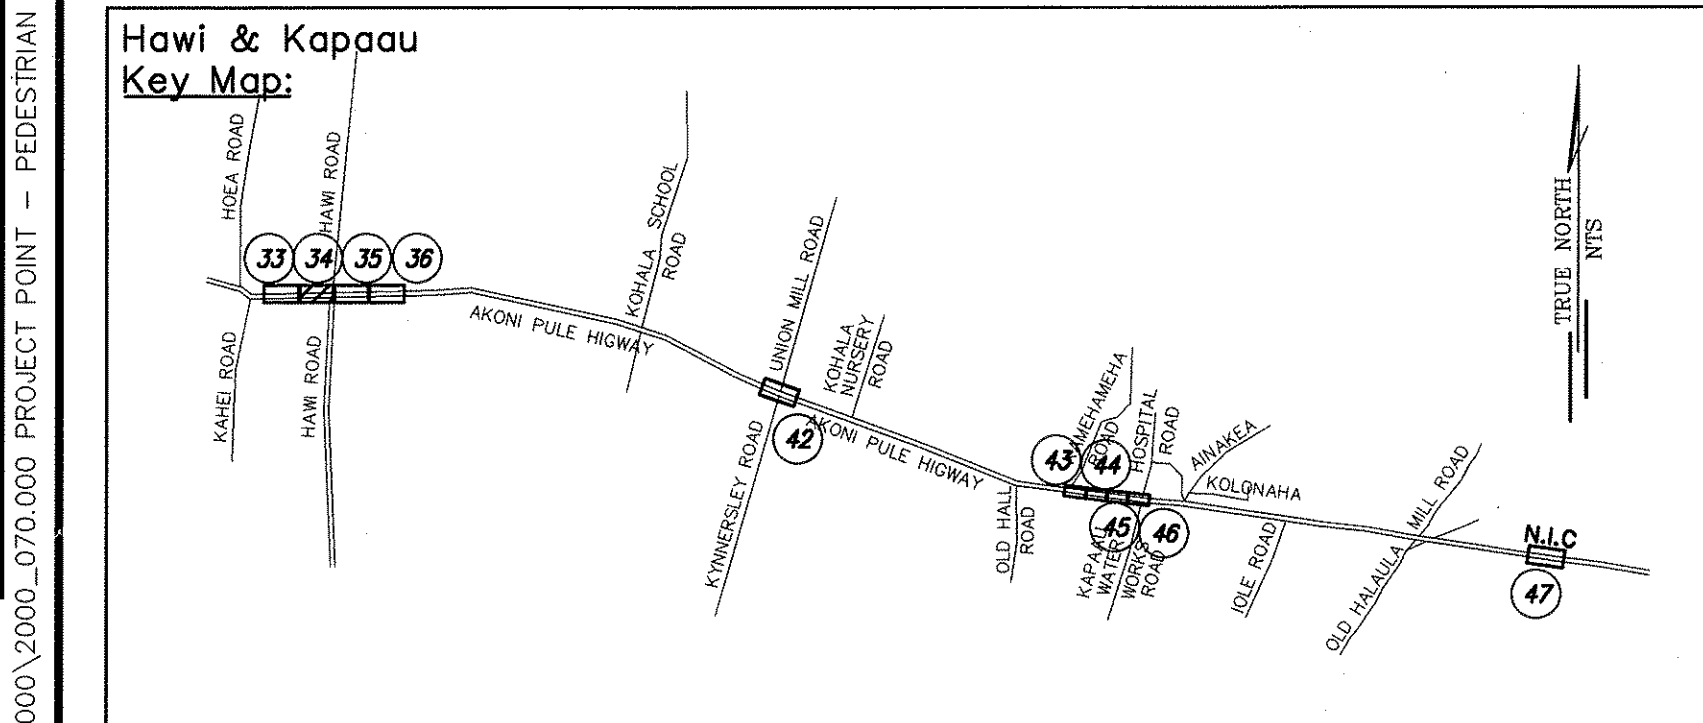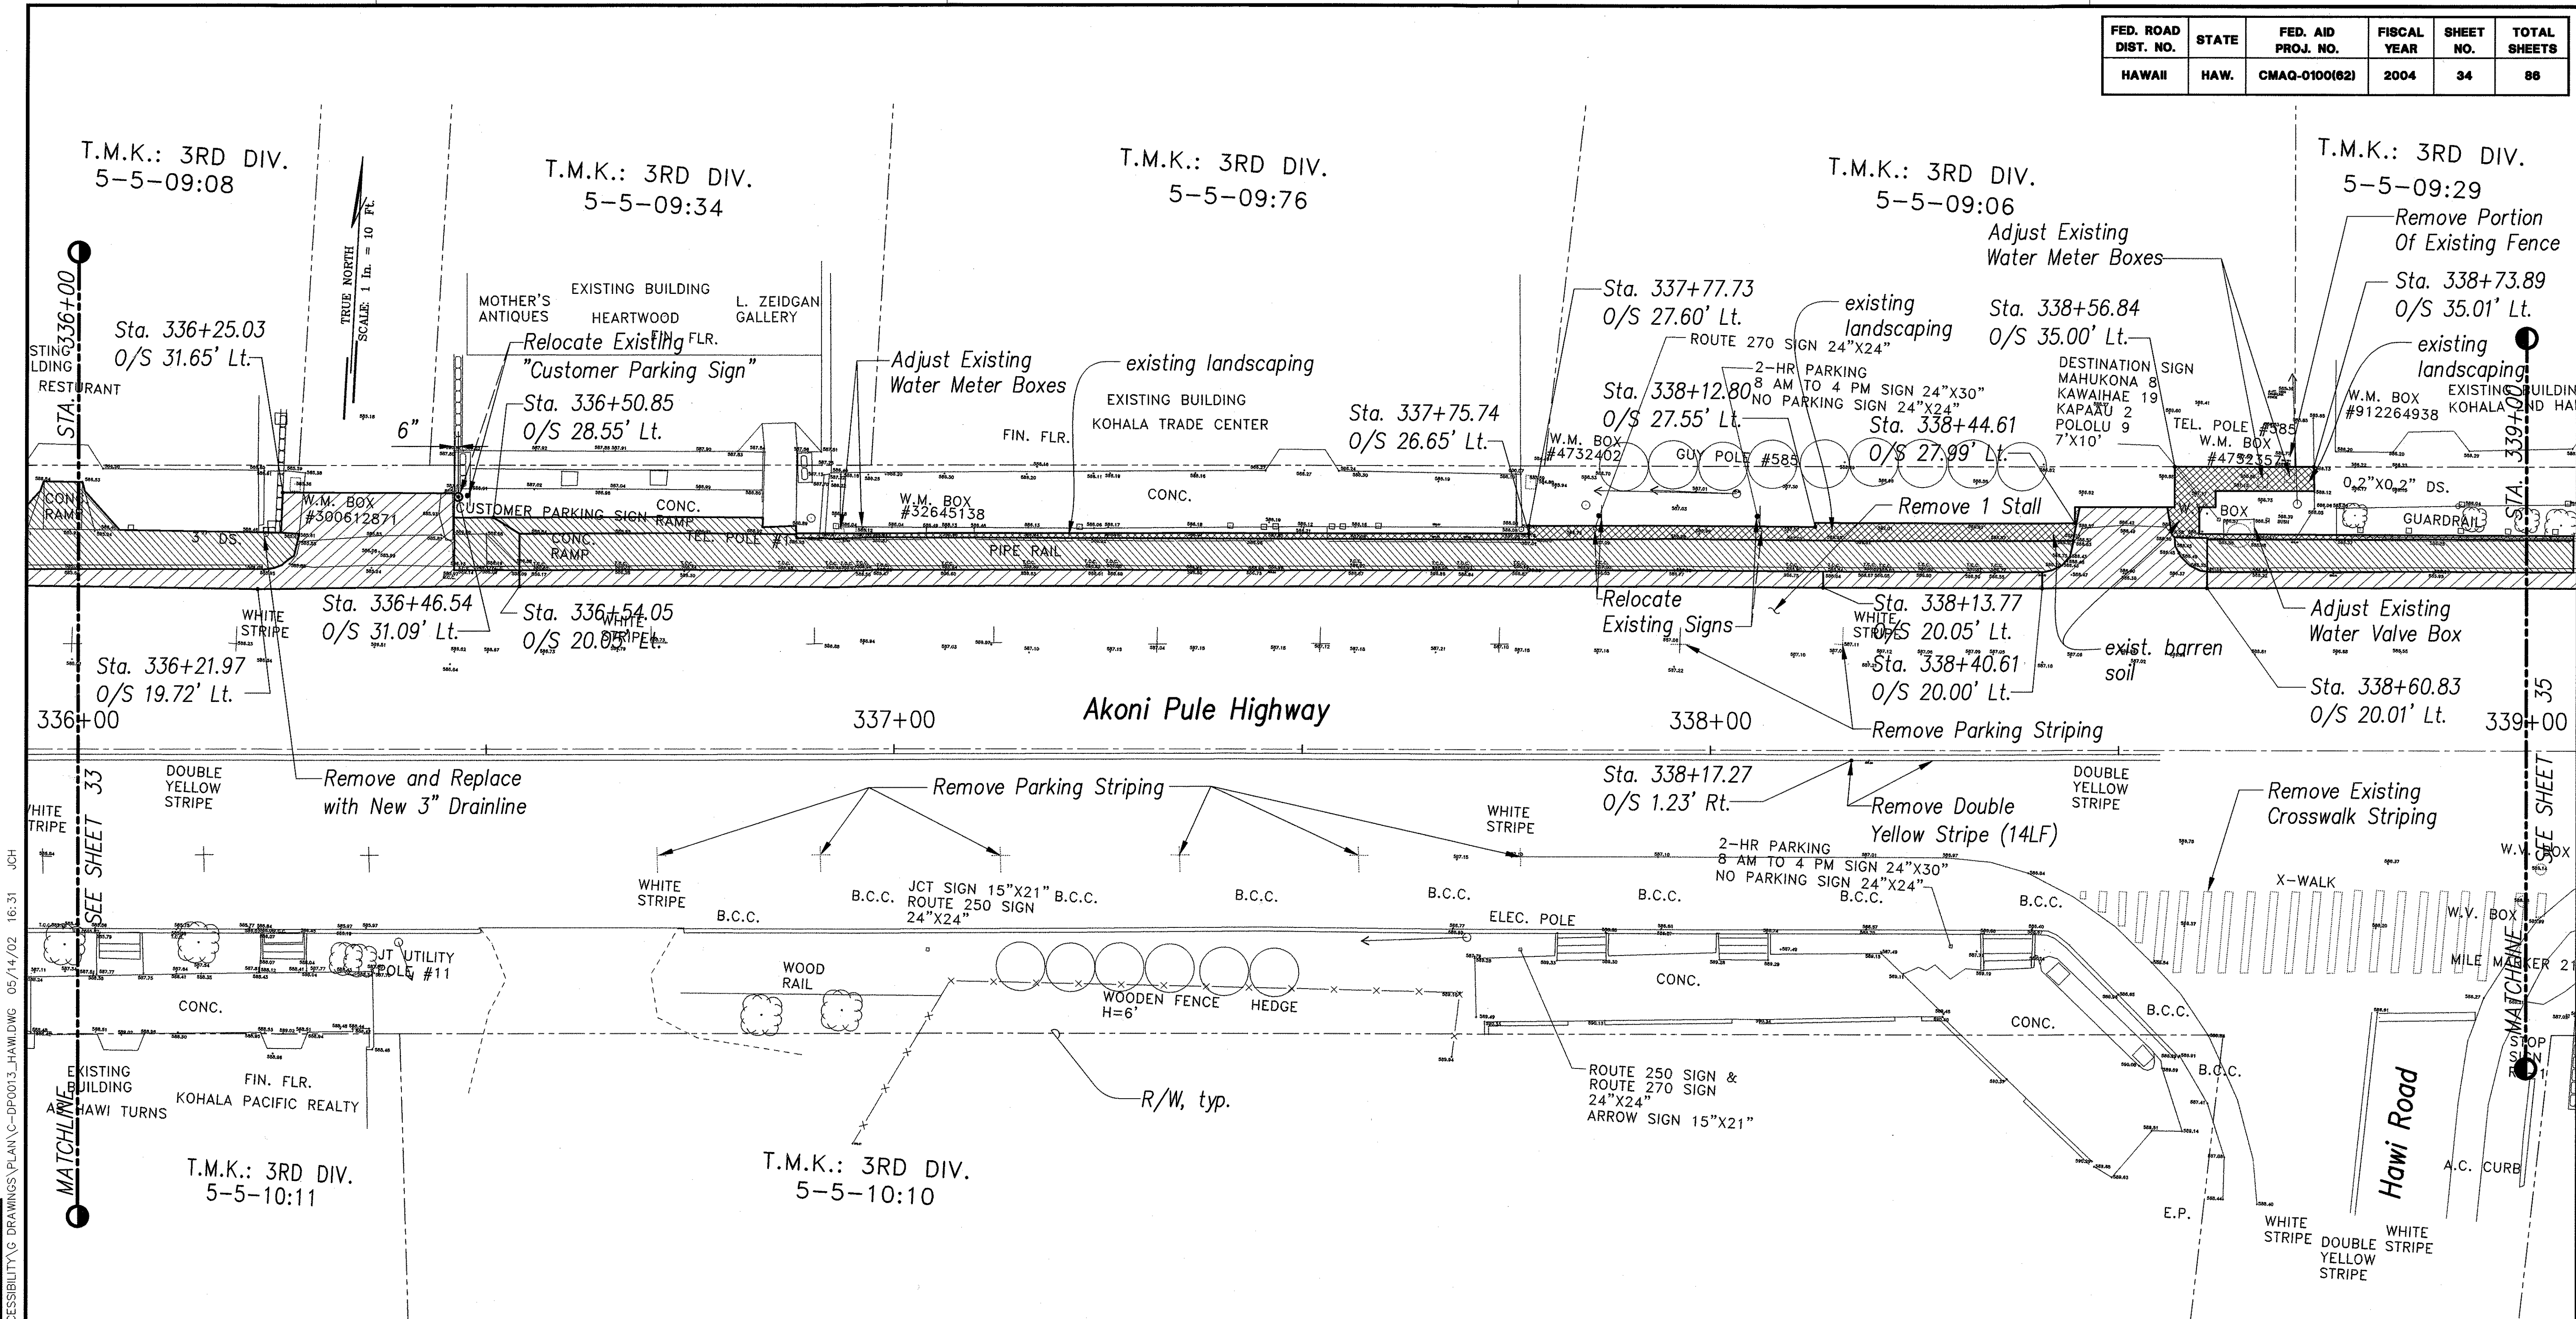

- Legend:
- ac pavement removal
 - concrete pavement removal
 - misc. removal

DEMOLITION PLAN - HAWI

SCALE: 1" = 10'

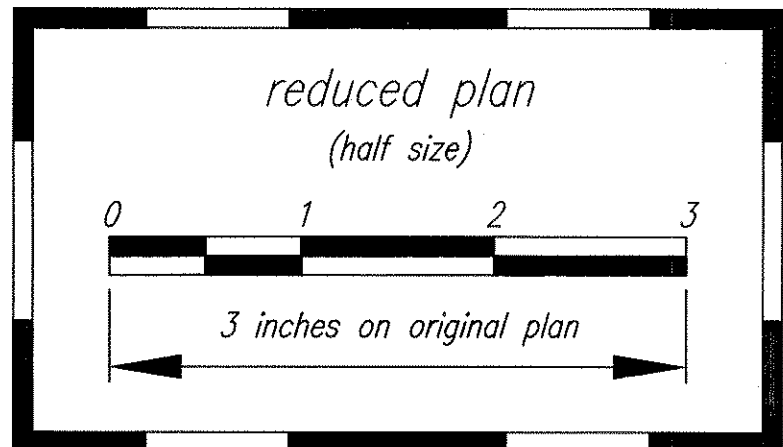



THIS WORK WAS PREPARED BY ME OR UNDER MY SUPERVISION

Cey H. Mungfami 04/30/06
SIGNATURE EXPIRATION DATE OF THE LICENSE

STATE OF HAWAII
DEPARTMENT OF TRANSPORTATION
HIGHWAYS DIVISION



DEMOLITION PLAN - HAWI
AKONI PULE HIGHWAY
B STA. 336+00 TO STA. 339+00
PEDESTRIAN ACCESSIBILITY ROUTE IMPROVEMENTS - HONOKAA, HAWI, AND KAPAAPU
Federal Aid Project No. CMAQ-0100(62)
Scale: AS NOTED Date: SEPT. 2004

FED. ROAD DIST. NO.	STATE	FED. AID PROJ. NO.	FISCAL YEAR	SHEET NO.	TOTAL SHEETS
HAWAII	HAW.	CMAQ-0100(62)	2004	35	86

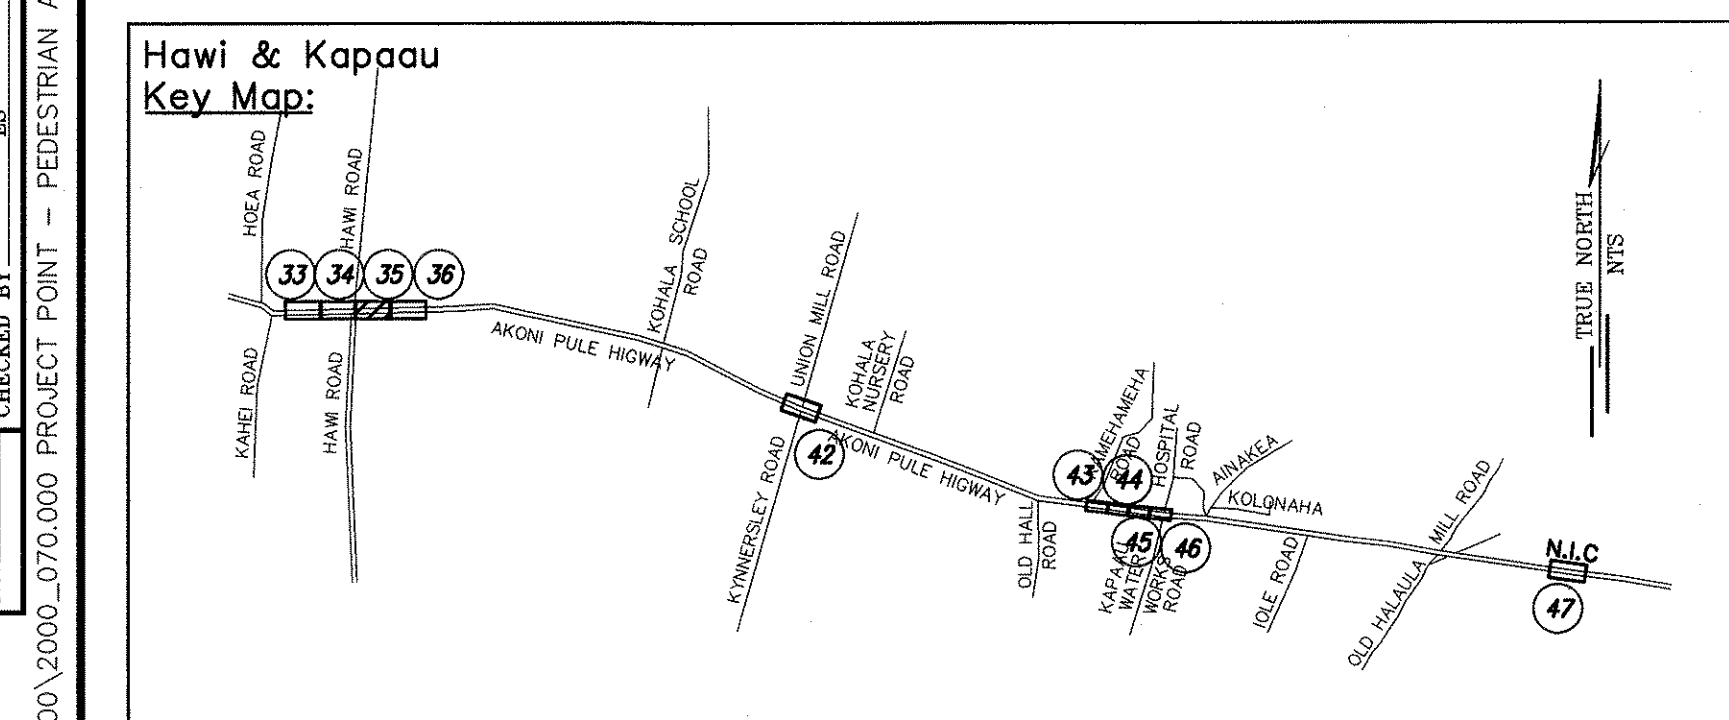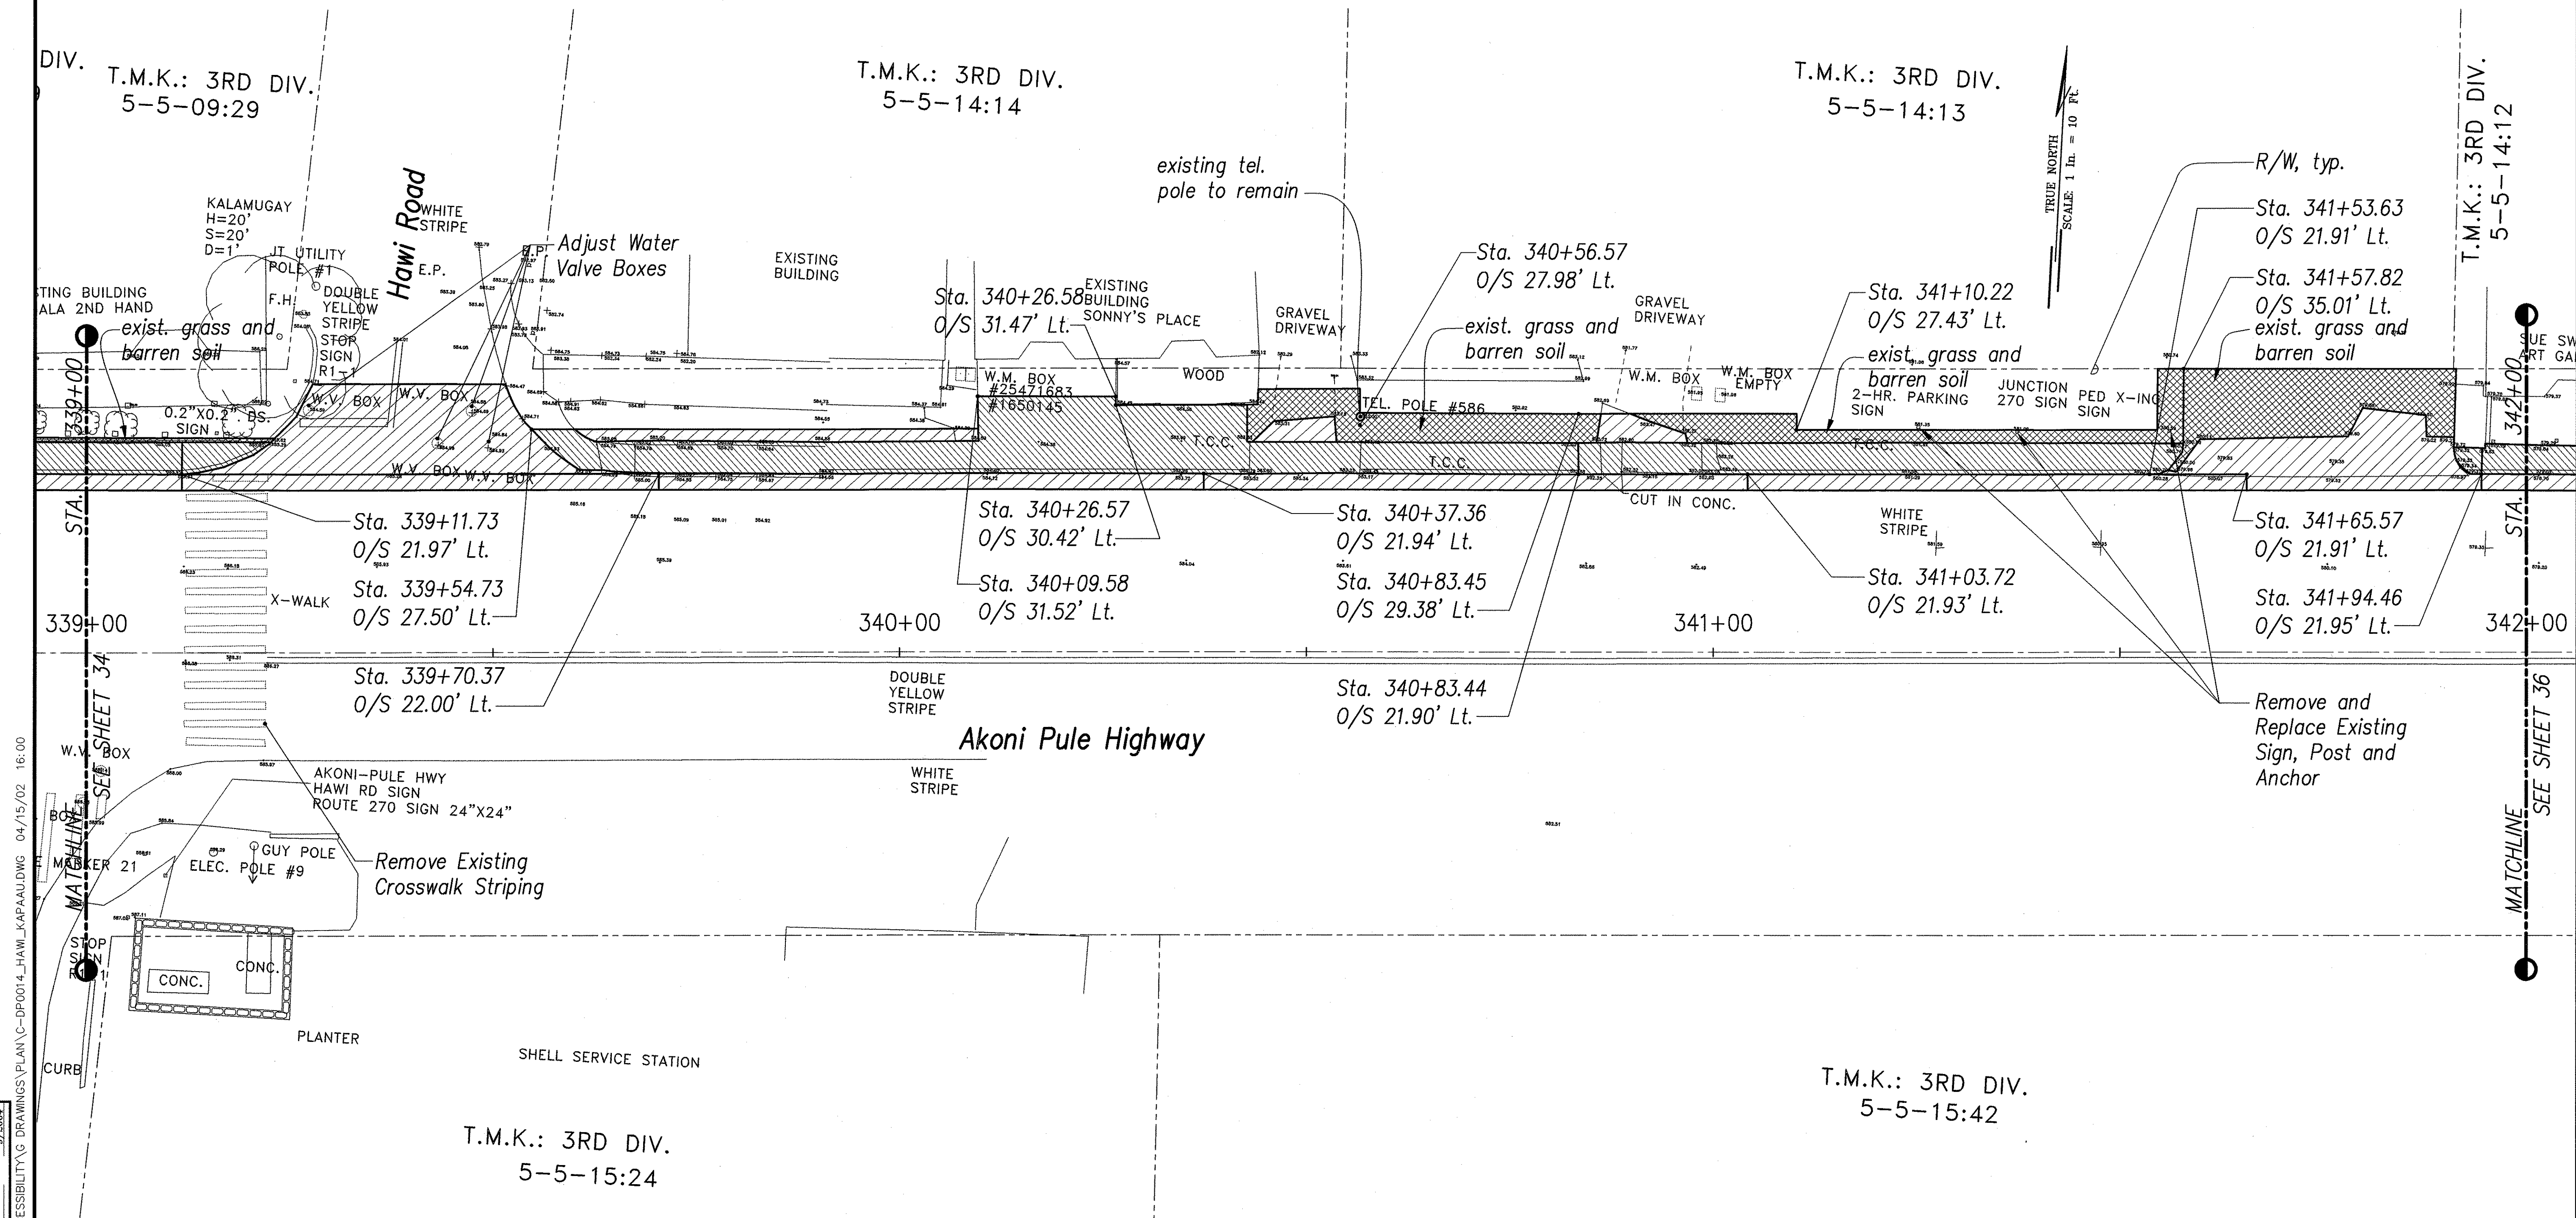

- Legend:**
- ac pavement removal
 - concrete pavement removal
 - misc. removal

DEMOLITION PLAN - HAWI
SCALE: 1" = 10'

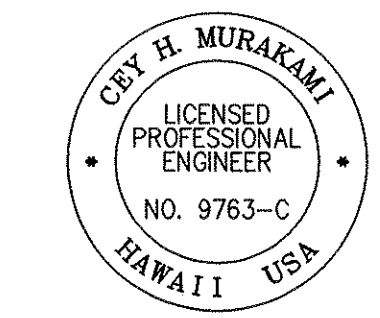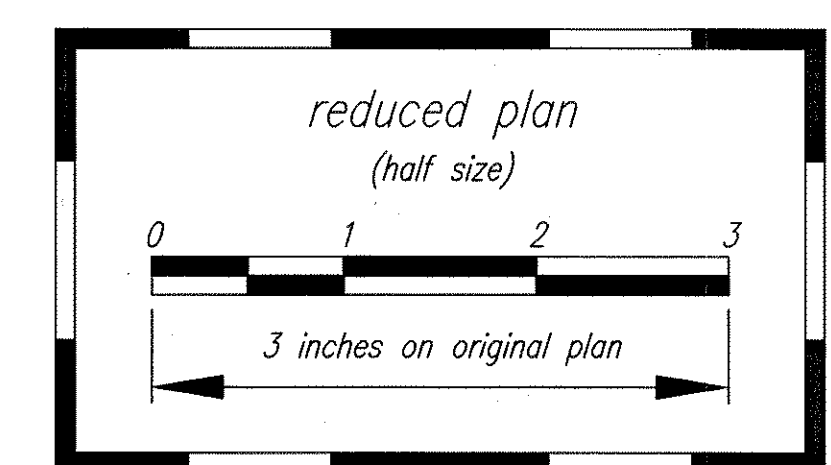

THIS WORK WAS PREPARED BY ME OR UNDER MY SUPERVISION

Cey H. Murakami 04/30/06
SIGNATURE EXPIRATION DATE OF THE LICENSE

STATE OF HAWAII
DEPARTMENT OF TRANSPORTATION
HIGHWAYS DIVISION

DEMOLITION PLAN - HAWI
AKONI PULE HIGHWAY
STA. 339+00 TO STA. 342+00
PEDESTRIAN ACCESSIBILITY ROUTE
IMPROVEMENTS - HONOKAA, HAWI, AND KAPAAU
Federal Aid Project No. CMAQ-0100(62)

Scale: AS NOTED Date: SEPT. 2004

SHEET No. 35 OF 86 SHEETS

