



FED. ROAD DIST. NO.	STATE	FED. AID PROJ. NO.	FISCAL YEAR	SHEET NO.	TOTAL SHEETS
HAWAII	HAW.	CMAQ-0100(62)	2004	11	86


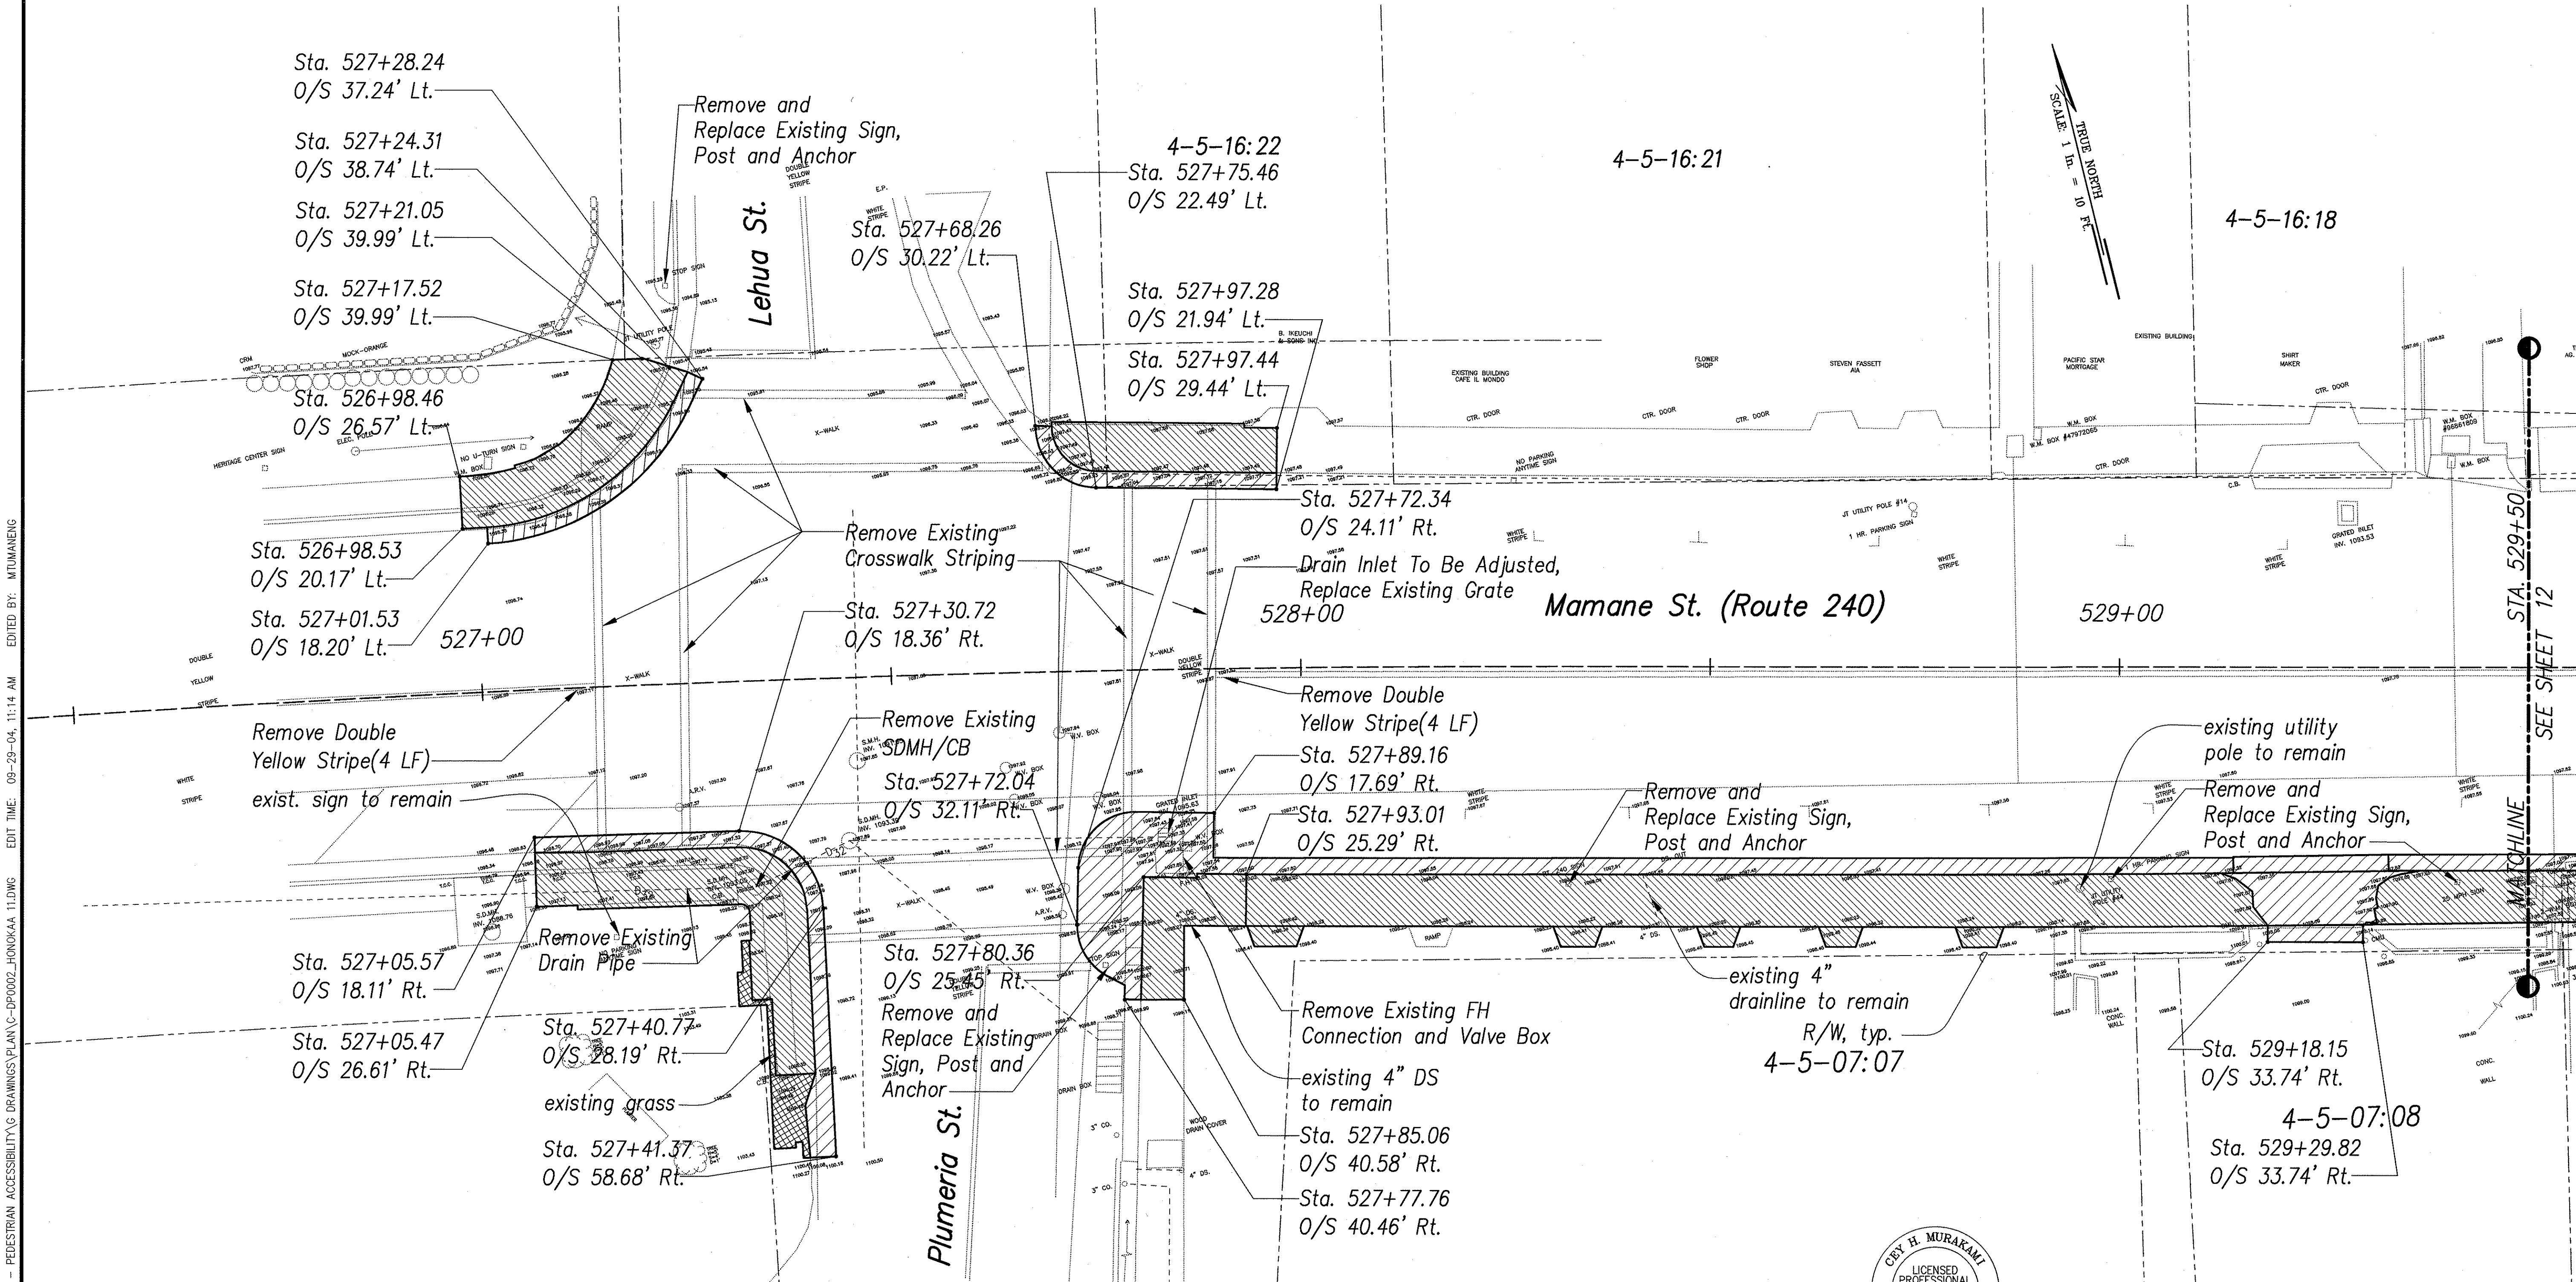


ORIGINAL PLAN	DATE
SURVEY PLOTTED BY	9/2004
DRAWN BY	DL
DESIGNED BY	DL
CHECKED BY	DL
NO.	ES

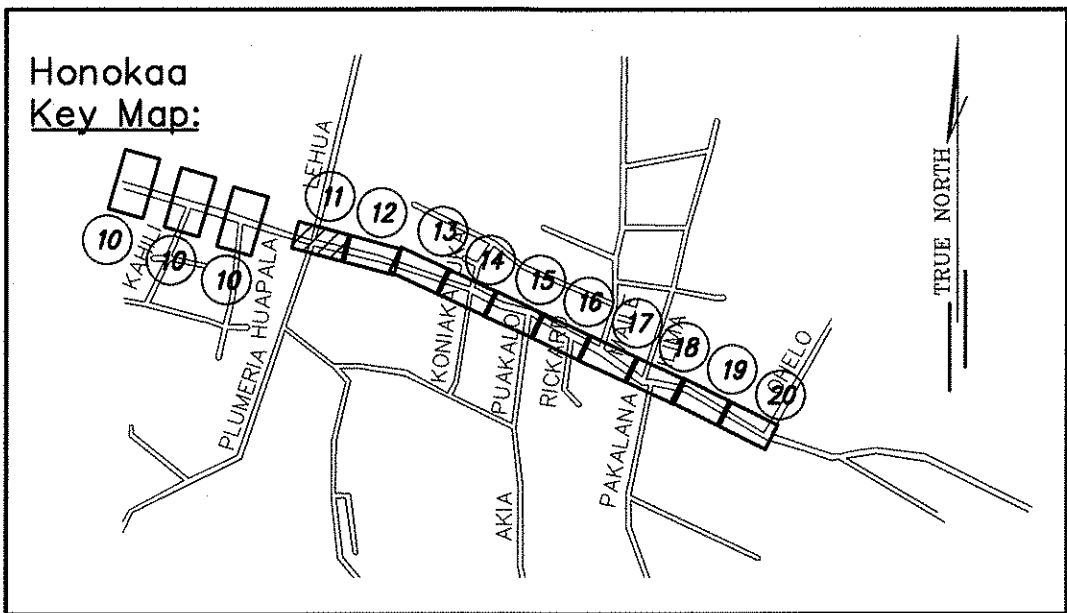

- Legend:
- ac pavement removal
 - concrete pavement removal
 - misc. removal

DEMOLITION PLAN – HONOKAA
SCALE: 1" = 10'

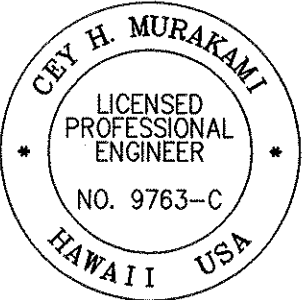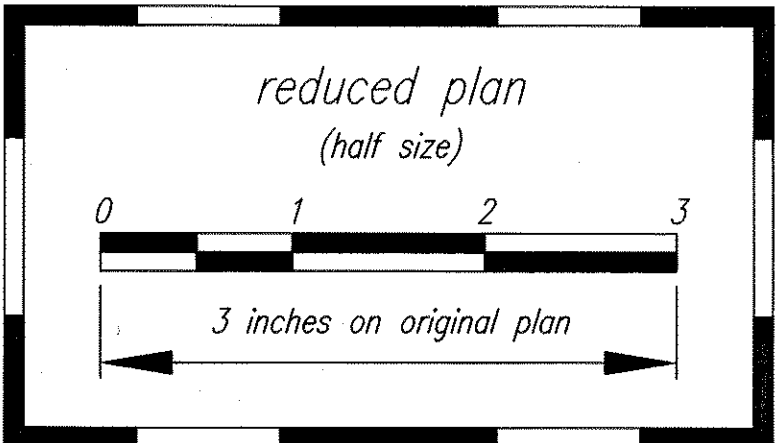

THIS WORK WAS PREPARED BY ME OR UNDER MY SUPERVISION

Cey H. Mungfami 04/30/06
SIGNATURE EXPIRATION DATE OF THE LICENSE


STATE OF HAWAII
DEPARTMENT OF TRANSPORTATION
HIGHWAYS DIVISION

DEMOLITION PLAN – HONOKAA
MAMANE ST.
B STA. 526+50 TO STA. 529+50
PEDESTRIAN ACCESSIBILITY ROUTE
IMPROVEMENTS – HONOKAA, HAWAII, AND KAPAAU
Federal Aid Project No. CMAQ-0100(62)


Scale: AS NOTED Date: SEPT. 2004

SHEET No. 11 OF 86 SHEETS

FED. ROAD DIST. NO.	STATE	FED. AID PROJ. NO.	FISCAL YEAR	SHEET NO.	TOTAL SHEETS
HAWAII	HAW.	CMAQ-0100(62)	2004	12	86

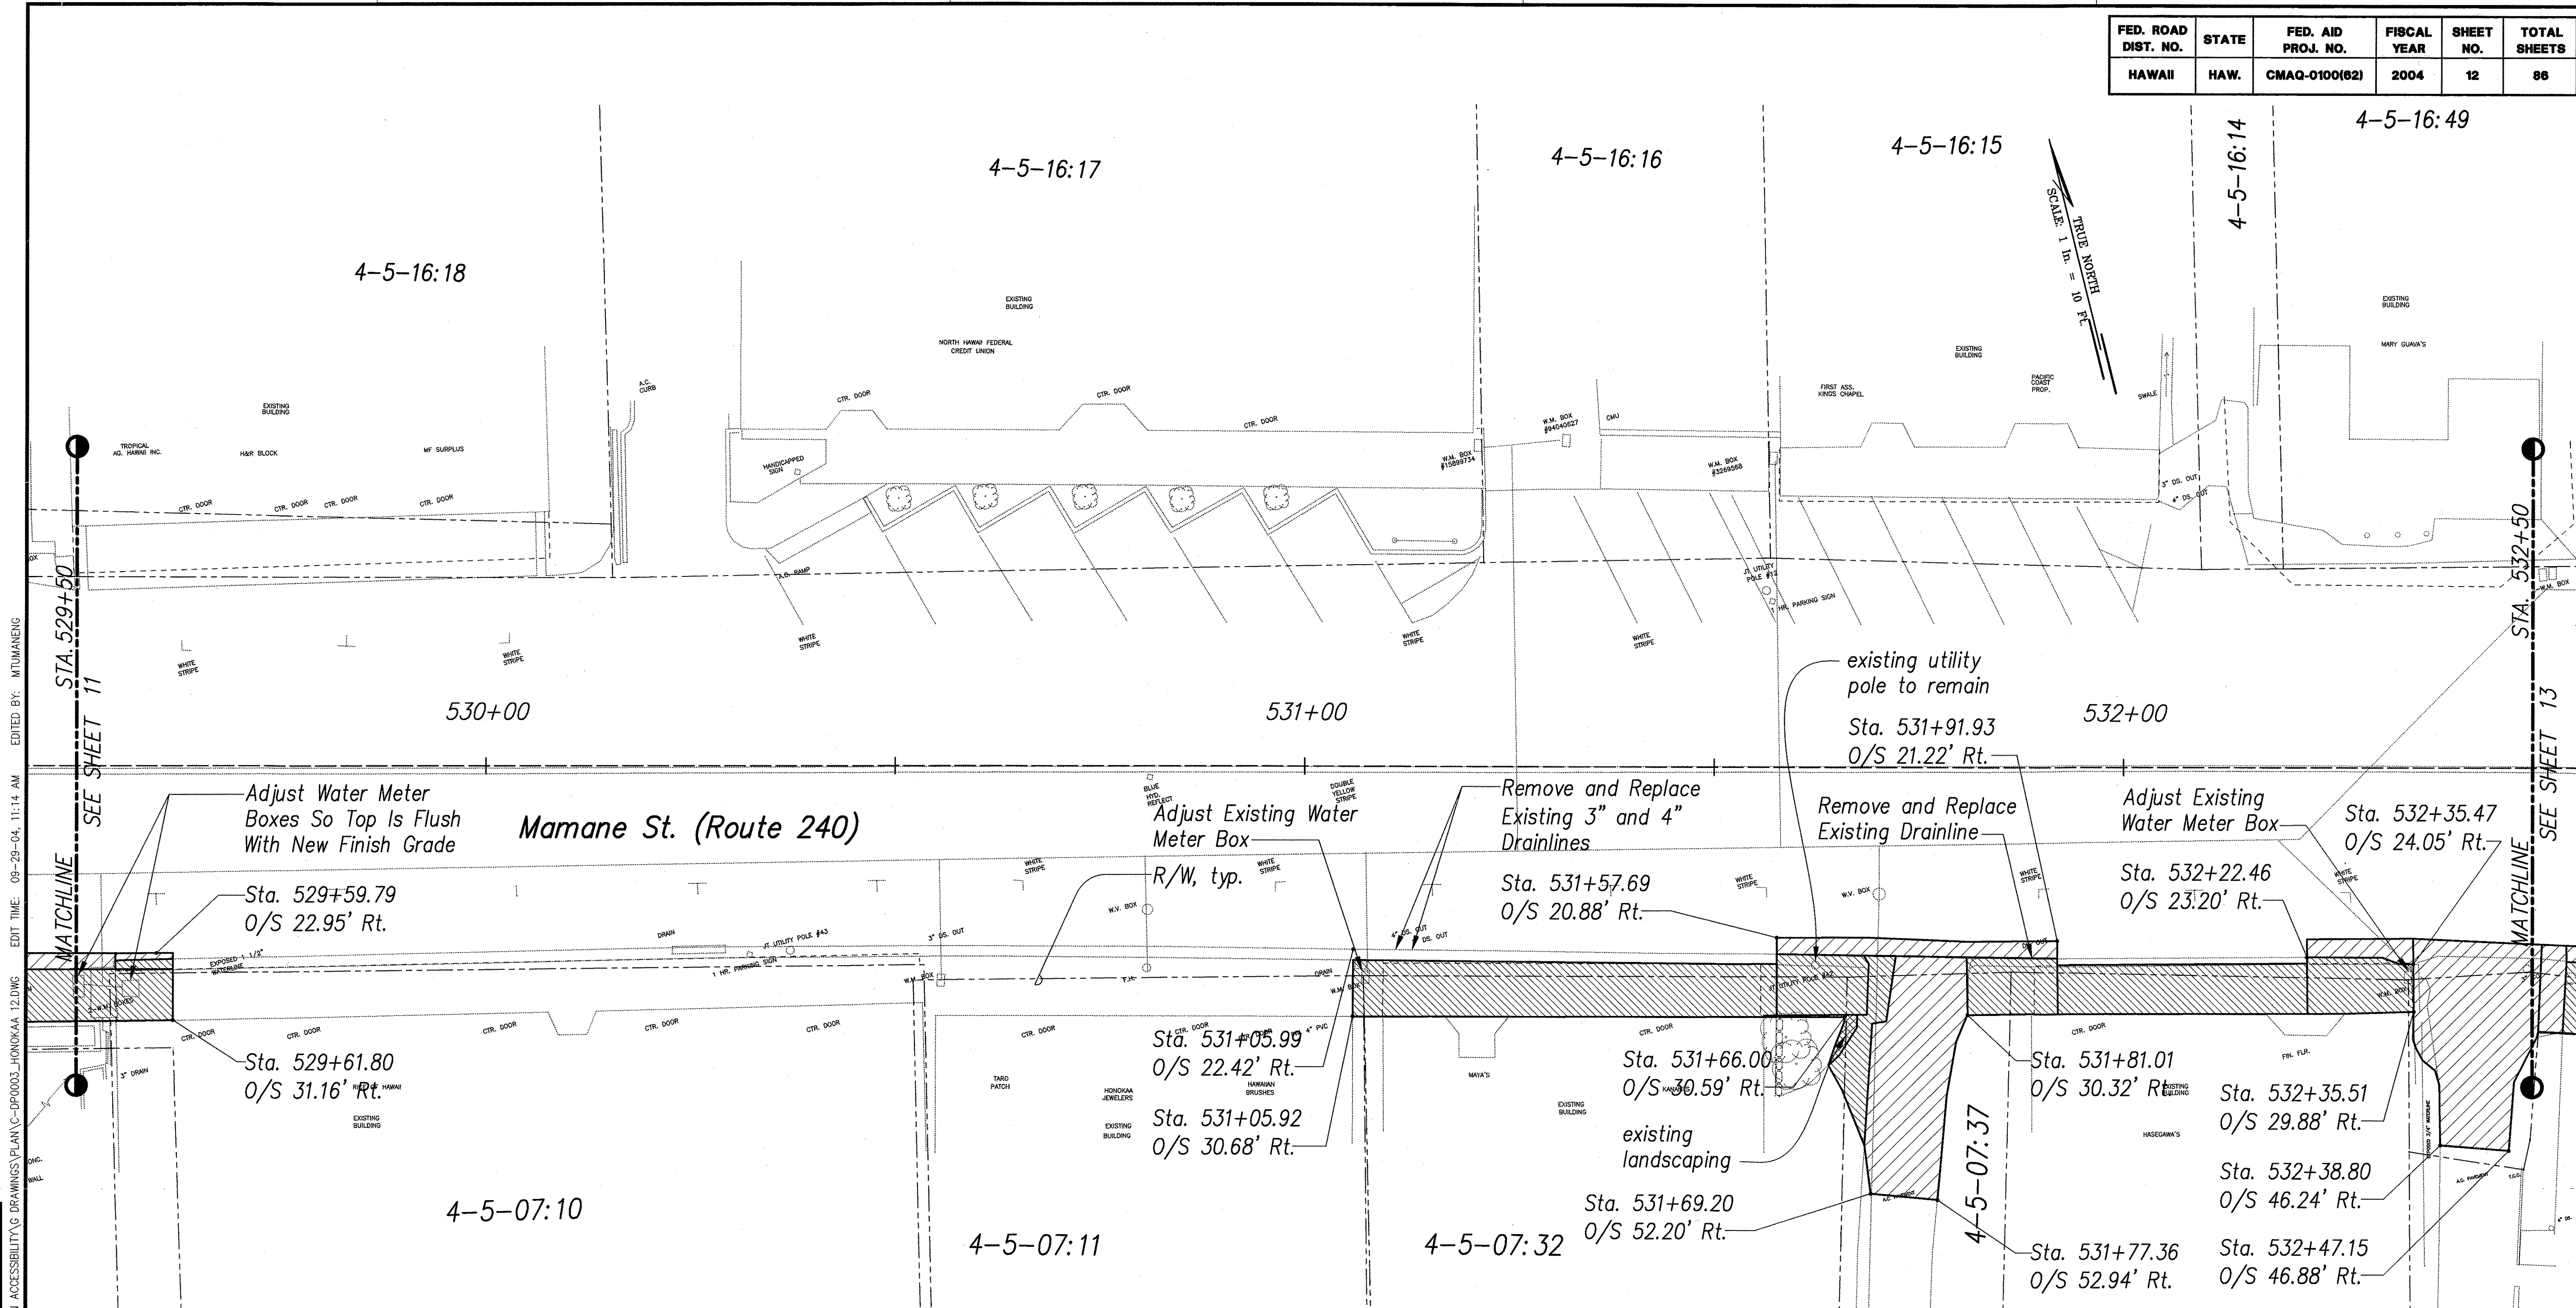



ORIGINAL PLAN	DATE
DESIGNED BY	9/2004
DESIGNED BY	9/2004
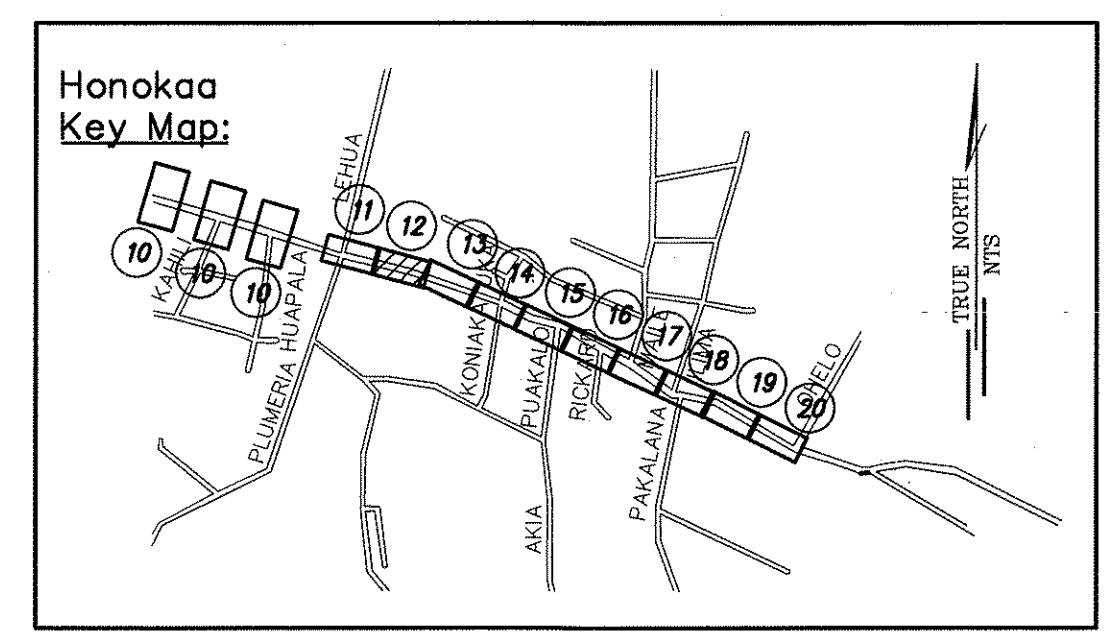

- Legend:**
- ac pavement removal
 - concrete pavement removal
 - misc. removal

DEMOLITION PLAN - HONOKAA

SCALE: 1" = 10'

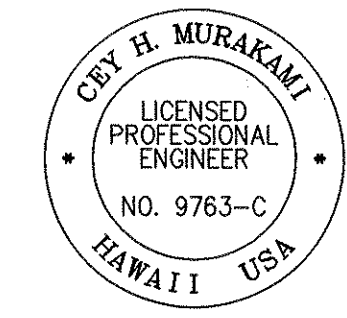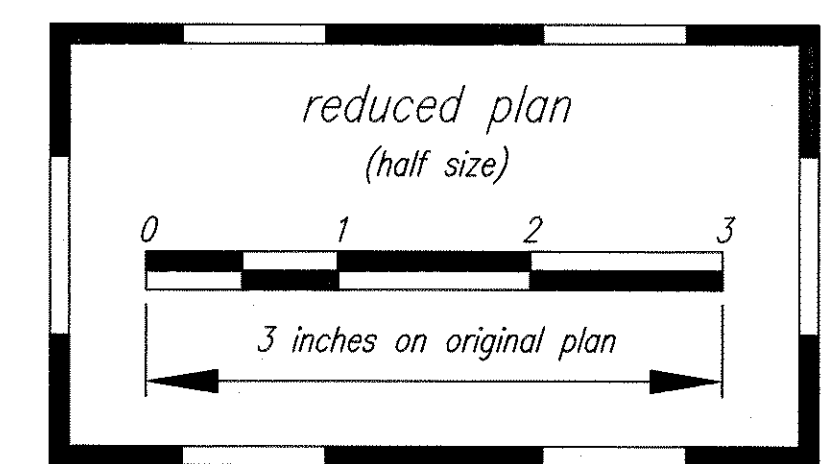

THIS WORK WAS PREPARED BY ME OR UNDER MY SUPERVISION

Cey H. Murakami 04/30/06
SIGNATURE EXPIRATION DATE OF THE LICENSE


STATE OF HAWAII
DEPARTMENT OF TRANSPORTATION
HIGHWAYS DIVISION

DEMOLITION PLAN - HONOKAA
MAMANE ST.
STA. 529+50 TO STA. 532+50
PEDESTRIAN ACCESSIBILITY ROUTE IMPROVEMENTS - HONOKAA, HAWAII, AND KAPA AU
Federal Aid Project No. CMAQ-0100(62)

Scale: AS NOTED Date: SEPT. 2004


SHEET No. 12 OF 86 SHEETS

FED. ROAD DIST. NO.	STATE	FED. AID PROJ. NO.	FISCAL YEAR	SHEET NO.	TOTAL SHEETS
HAWAII	HAW.	CMAQ-0100(62)	2004	14	86

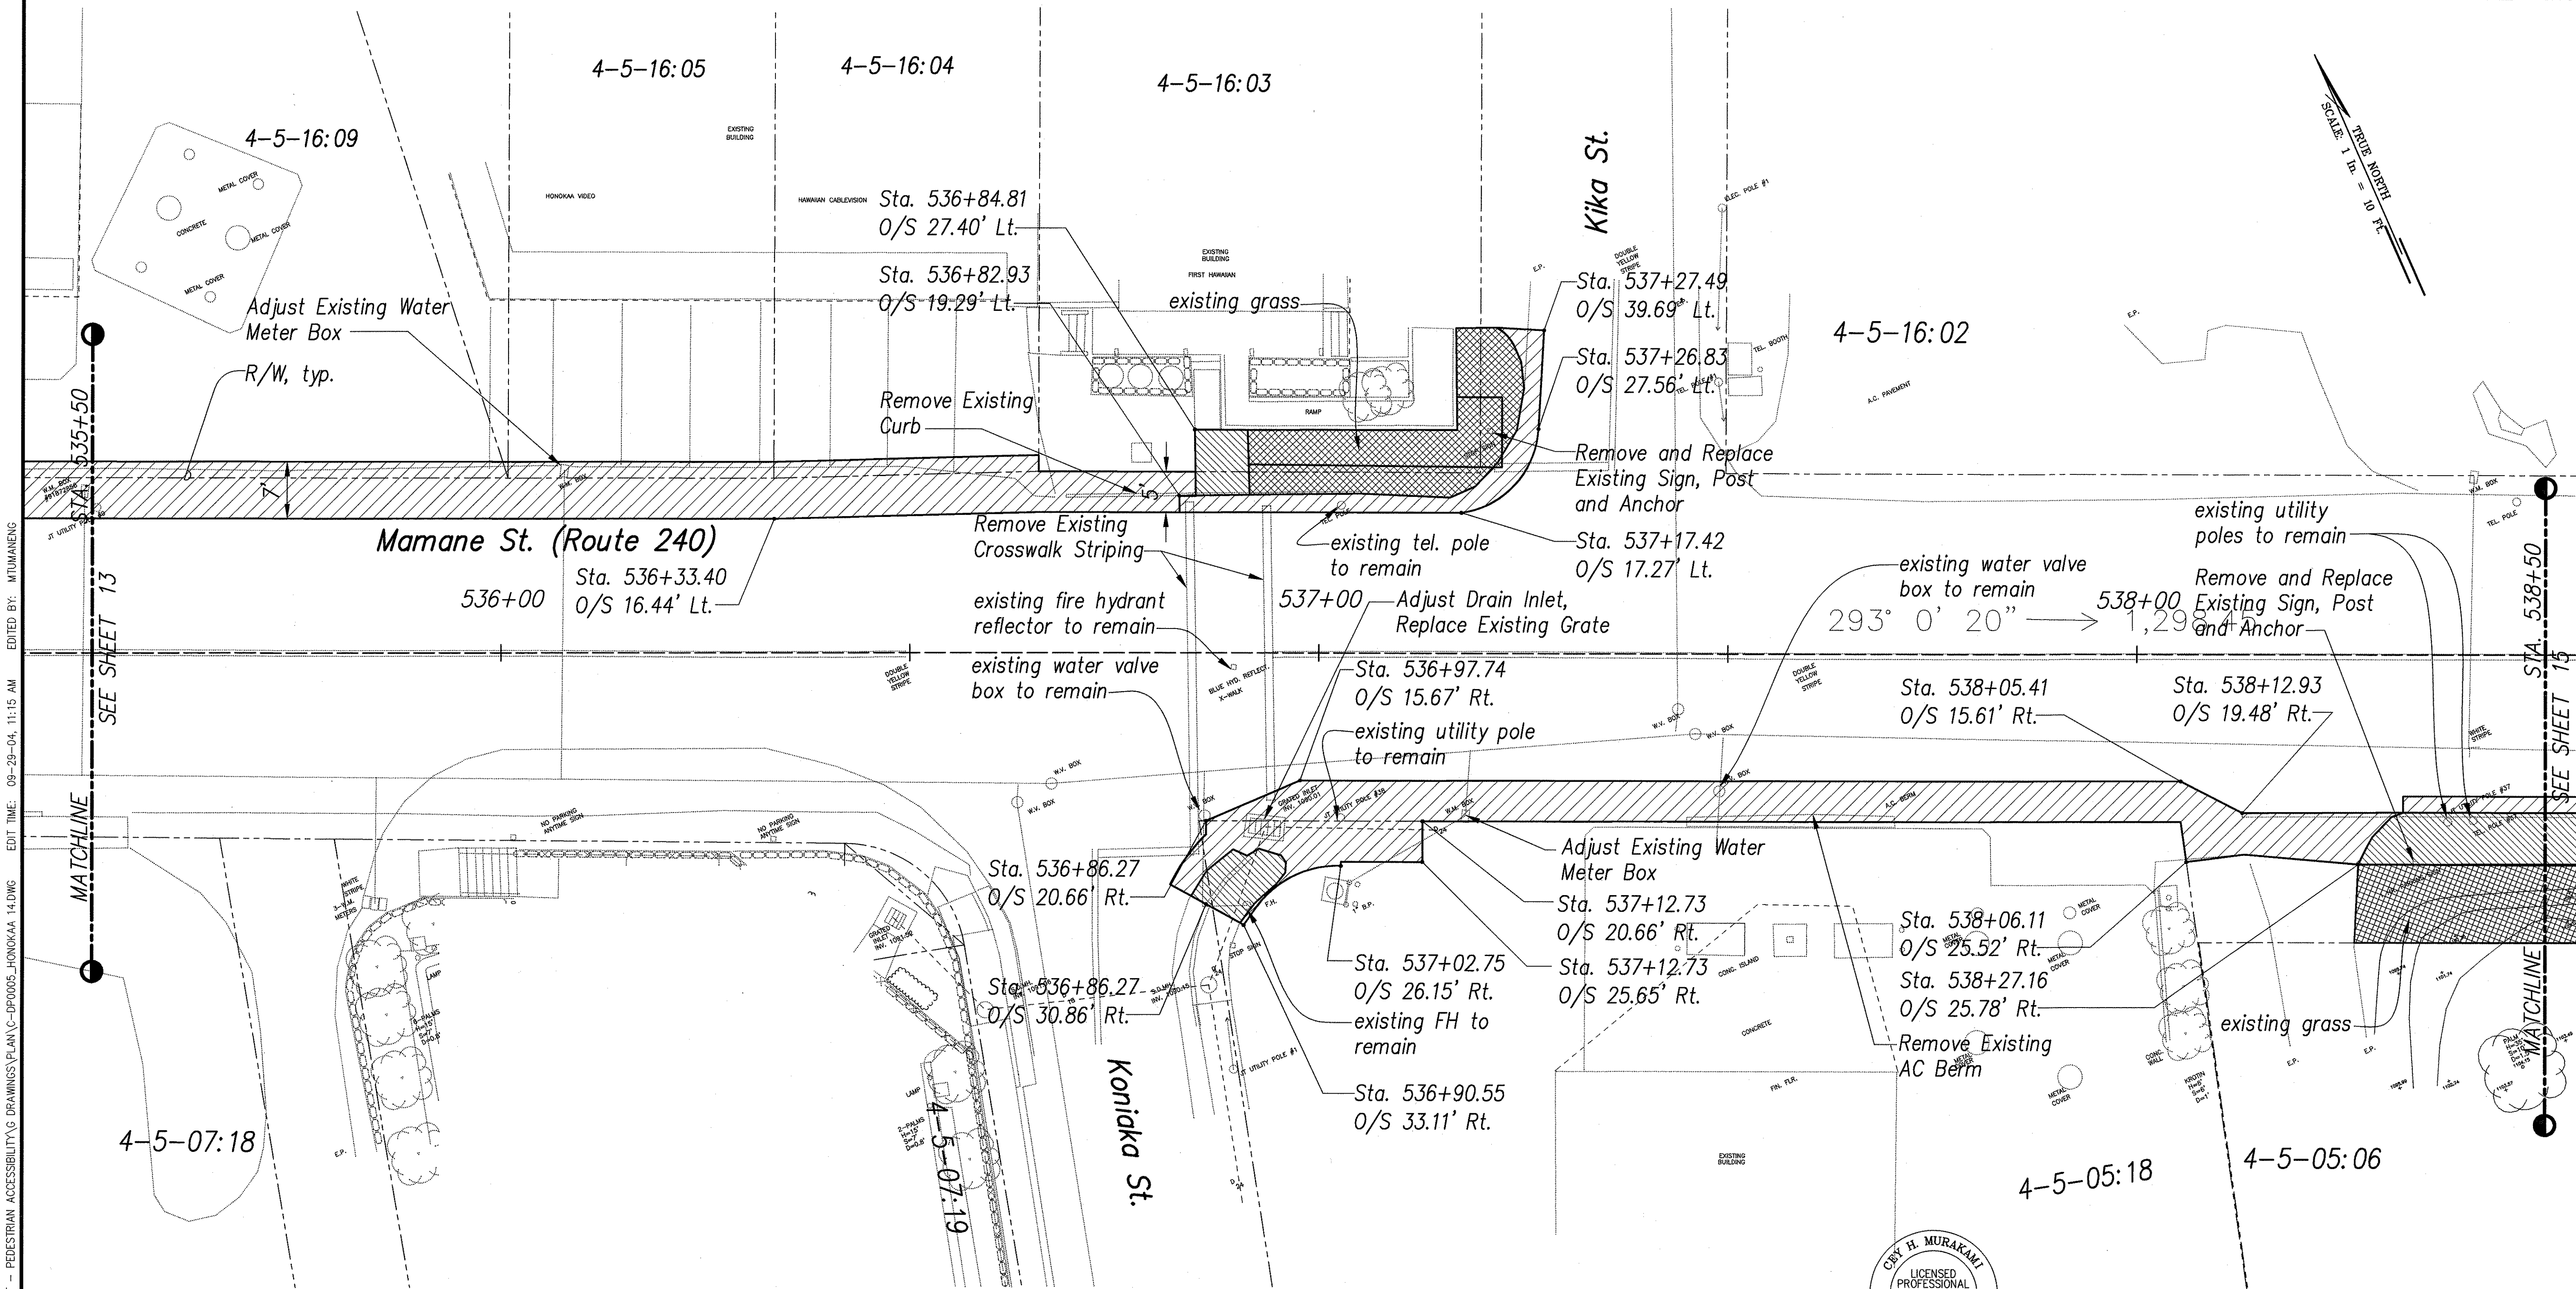

ORIGINAL PLAN	DATE	9/2004
DRAWN BY	DL	9/2004
TRACED BY	DL	9/2004
DESIGNED BY	CM	9/2004
CHECKED BY	TC	9/2004
NO.	BS	9/2004



DRAWING NAME: I: 2000\2000.070.000 PROJECT POINT - PEDESTRIAN ACCESSIBILITY G. DRAWINGS\PLAN\C-010005_HONOKAA 14.DWG EDIT TIME: 09-29-04, 11:15 AM EDITED BY: MTUWANG

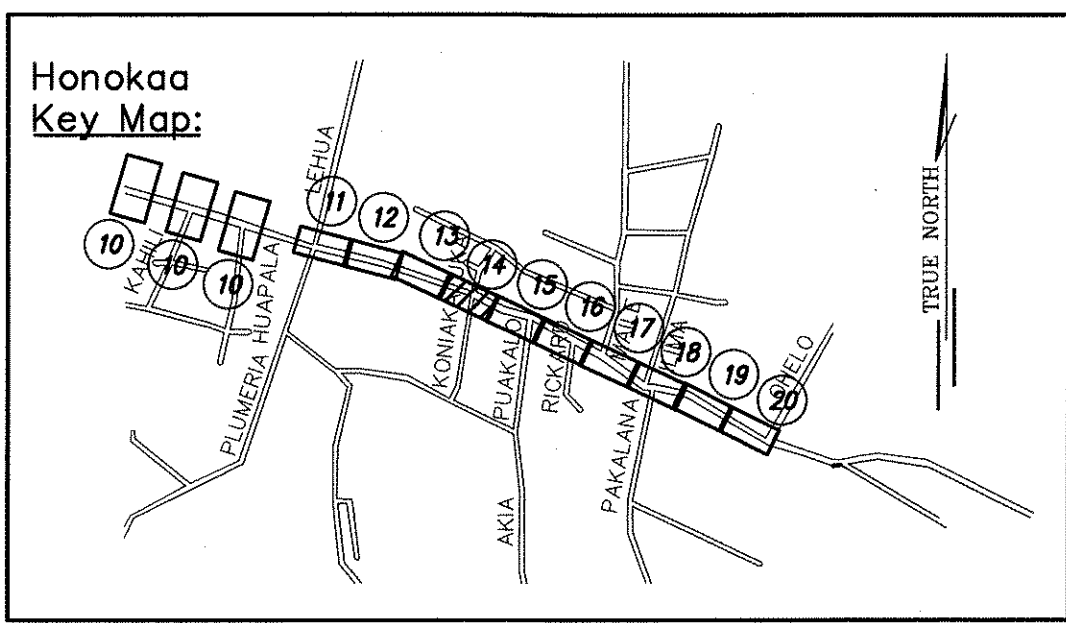

- Legend:**
- ac pavement removal
 - concrete pavement removal
 - misc. removal

DEMOLITION PLAN - HONOKAA

SCALE: 1" = 10'

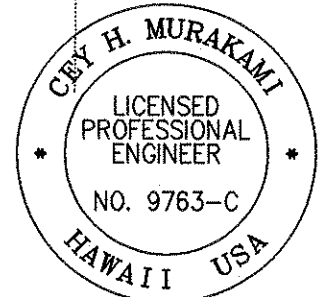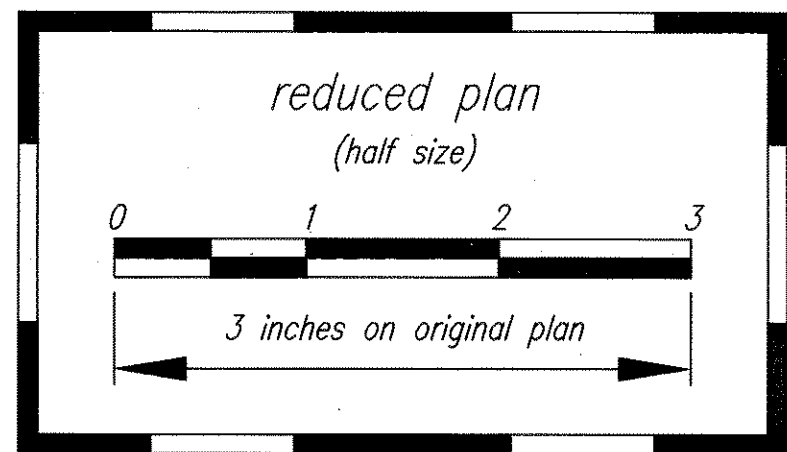

THIS WORK WAS PREPARED BY ME OR UNDER MY SUPERVISION

SIGNATURE: *Chy H. Murakami* 04/30/06
EXPIRATION DATE OF THE LICENSE


STATE OF HAWAII
DEPARTMENT OF TRANSPORTATION
HIGHWAYS DIVISION

DEMOLITION PLAN - HONOKAA

MAMANE ST.
B. STA. 535+50 TO STA. 538+50
PEDESTRIAN ACCESSIBILITY ROUTE
IMPROVEMENTS - HONOKAA, HAWAII, AND KAPAAU
Federal Aid Project No. CMAQ-0100(62)
Scale: AS NOTED Date: SEPT. 2004


SHEET No. 14 OF 86 SHEETS

FED. ROAD DIST. NO.	STATE	FED. AID PROJ. NO.	FISCAL YEAR	SHEET NO.	TOTAL SHEETS
HAWAII	HAW.	CMAQ-0100(62)	2004	15	86

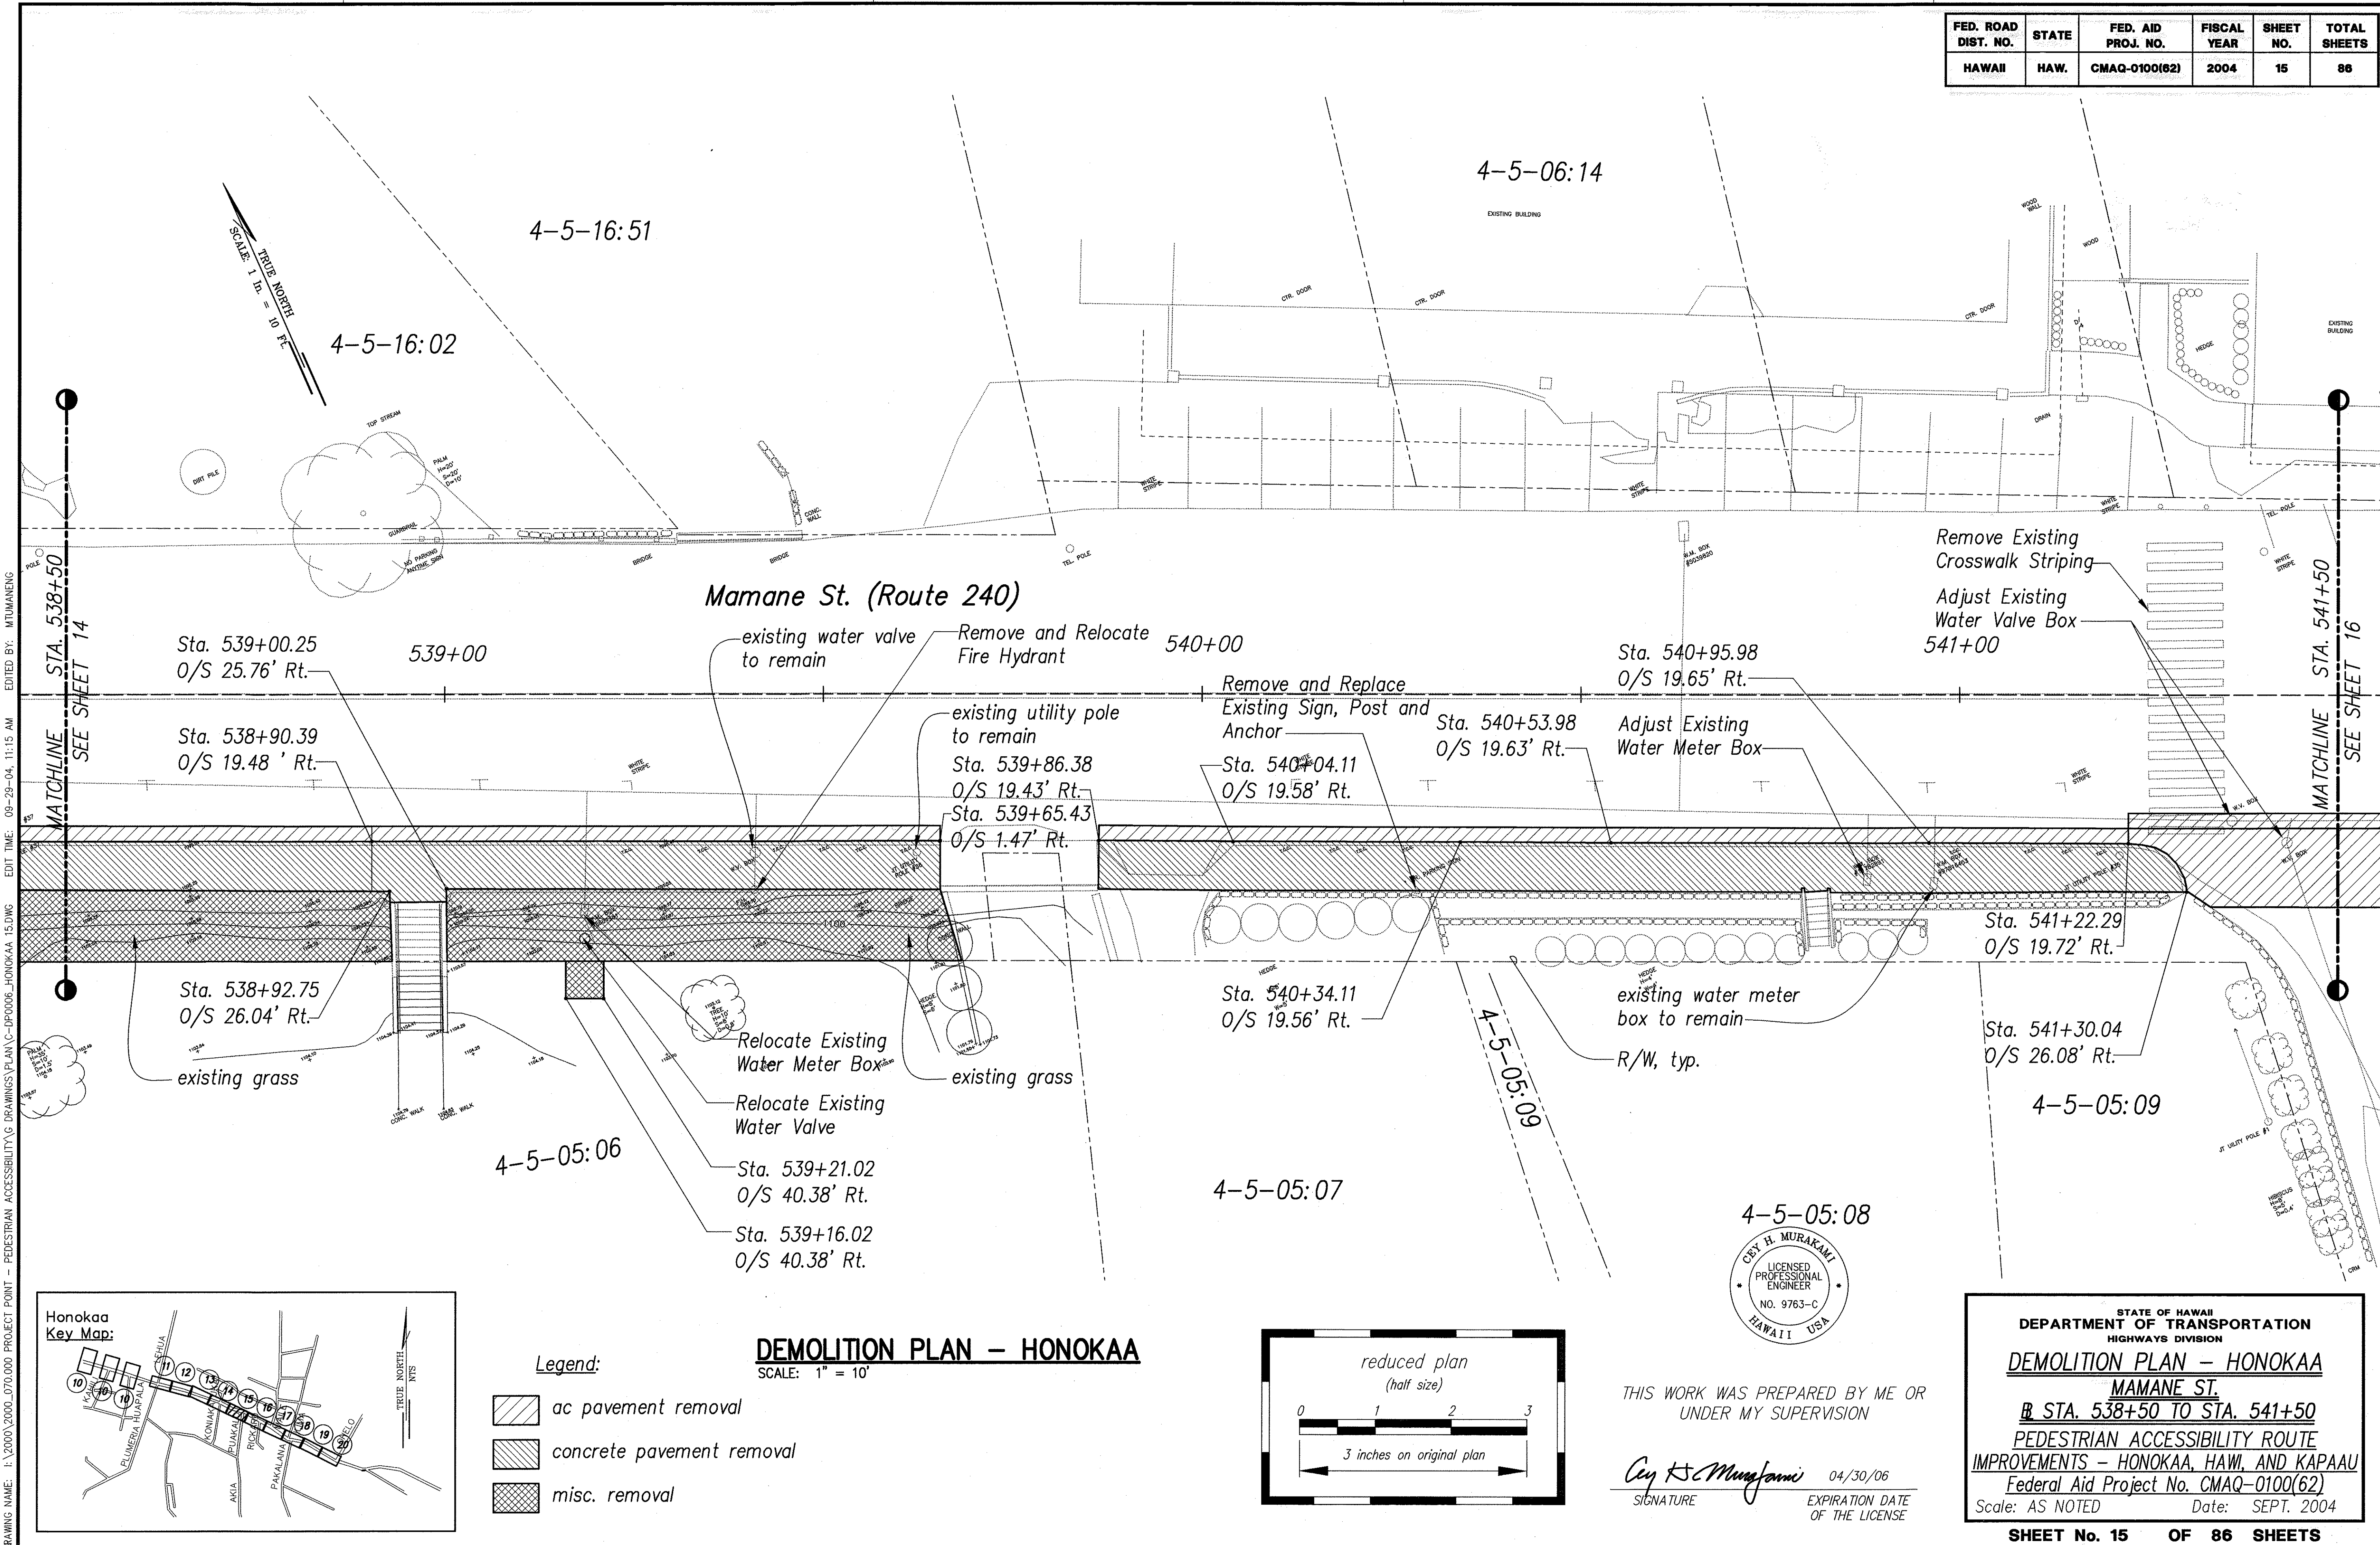

ORIGINAL PLAN	DATE
9/2004	9/2004
DESIGNED BY	CM
9/2004	9/2004
CHECKED BY	ES
9/2004	9/2004


DRAWING NAME: I:\2000\2000_070.000 PROJECT POINT - PEDESTRIAN ACCESSIBILITY ROUTE IMPROVEMENTS - HONOKAA, HAWAII, AND KAPAAU
 EDIT TIME: 09-29-04 11:15 AM
 EDITOR: MTUMANENG

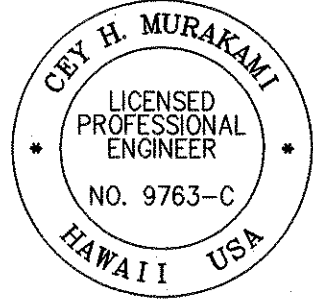


THIS WORK WAS PREPARED BY ME OR UNDER MY SUPERVISION

Cey H. Murakami 04/30/06
 SIGNATURE EXPIRATION DATE OF THE LICENSE

FED. ROAD DIST. NO.	STATE	FED. AID PROJ. NO.	FISCAL YEAR	SHEET NO.	TOTAL SHEETS
HAWAII	HAW.	CMAQ-0100(62)	2004	18	86

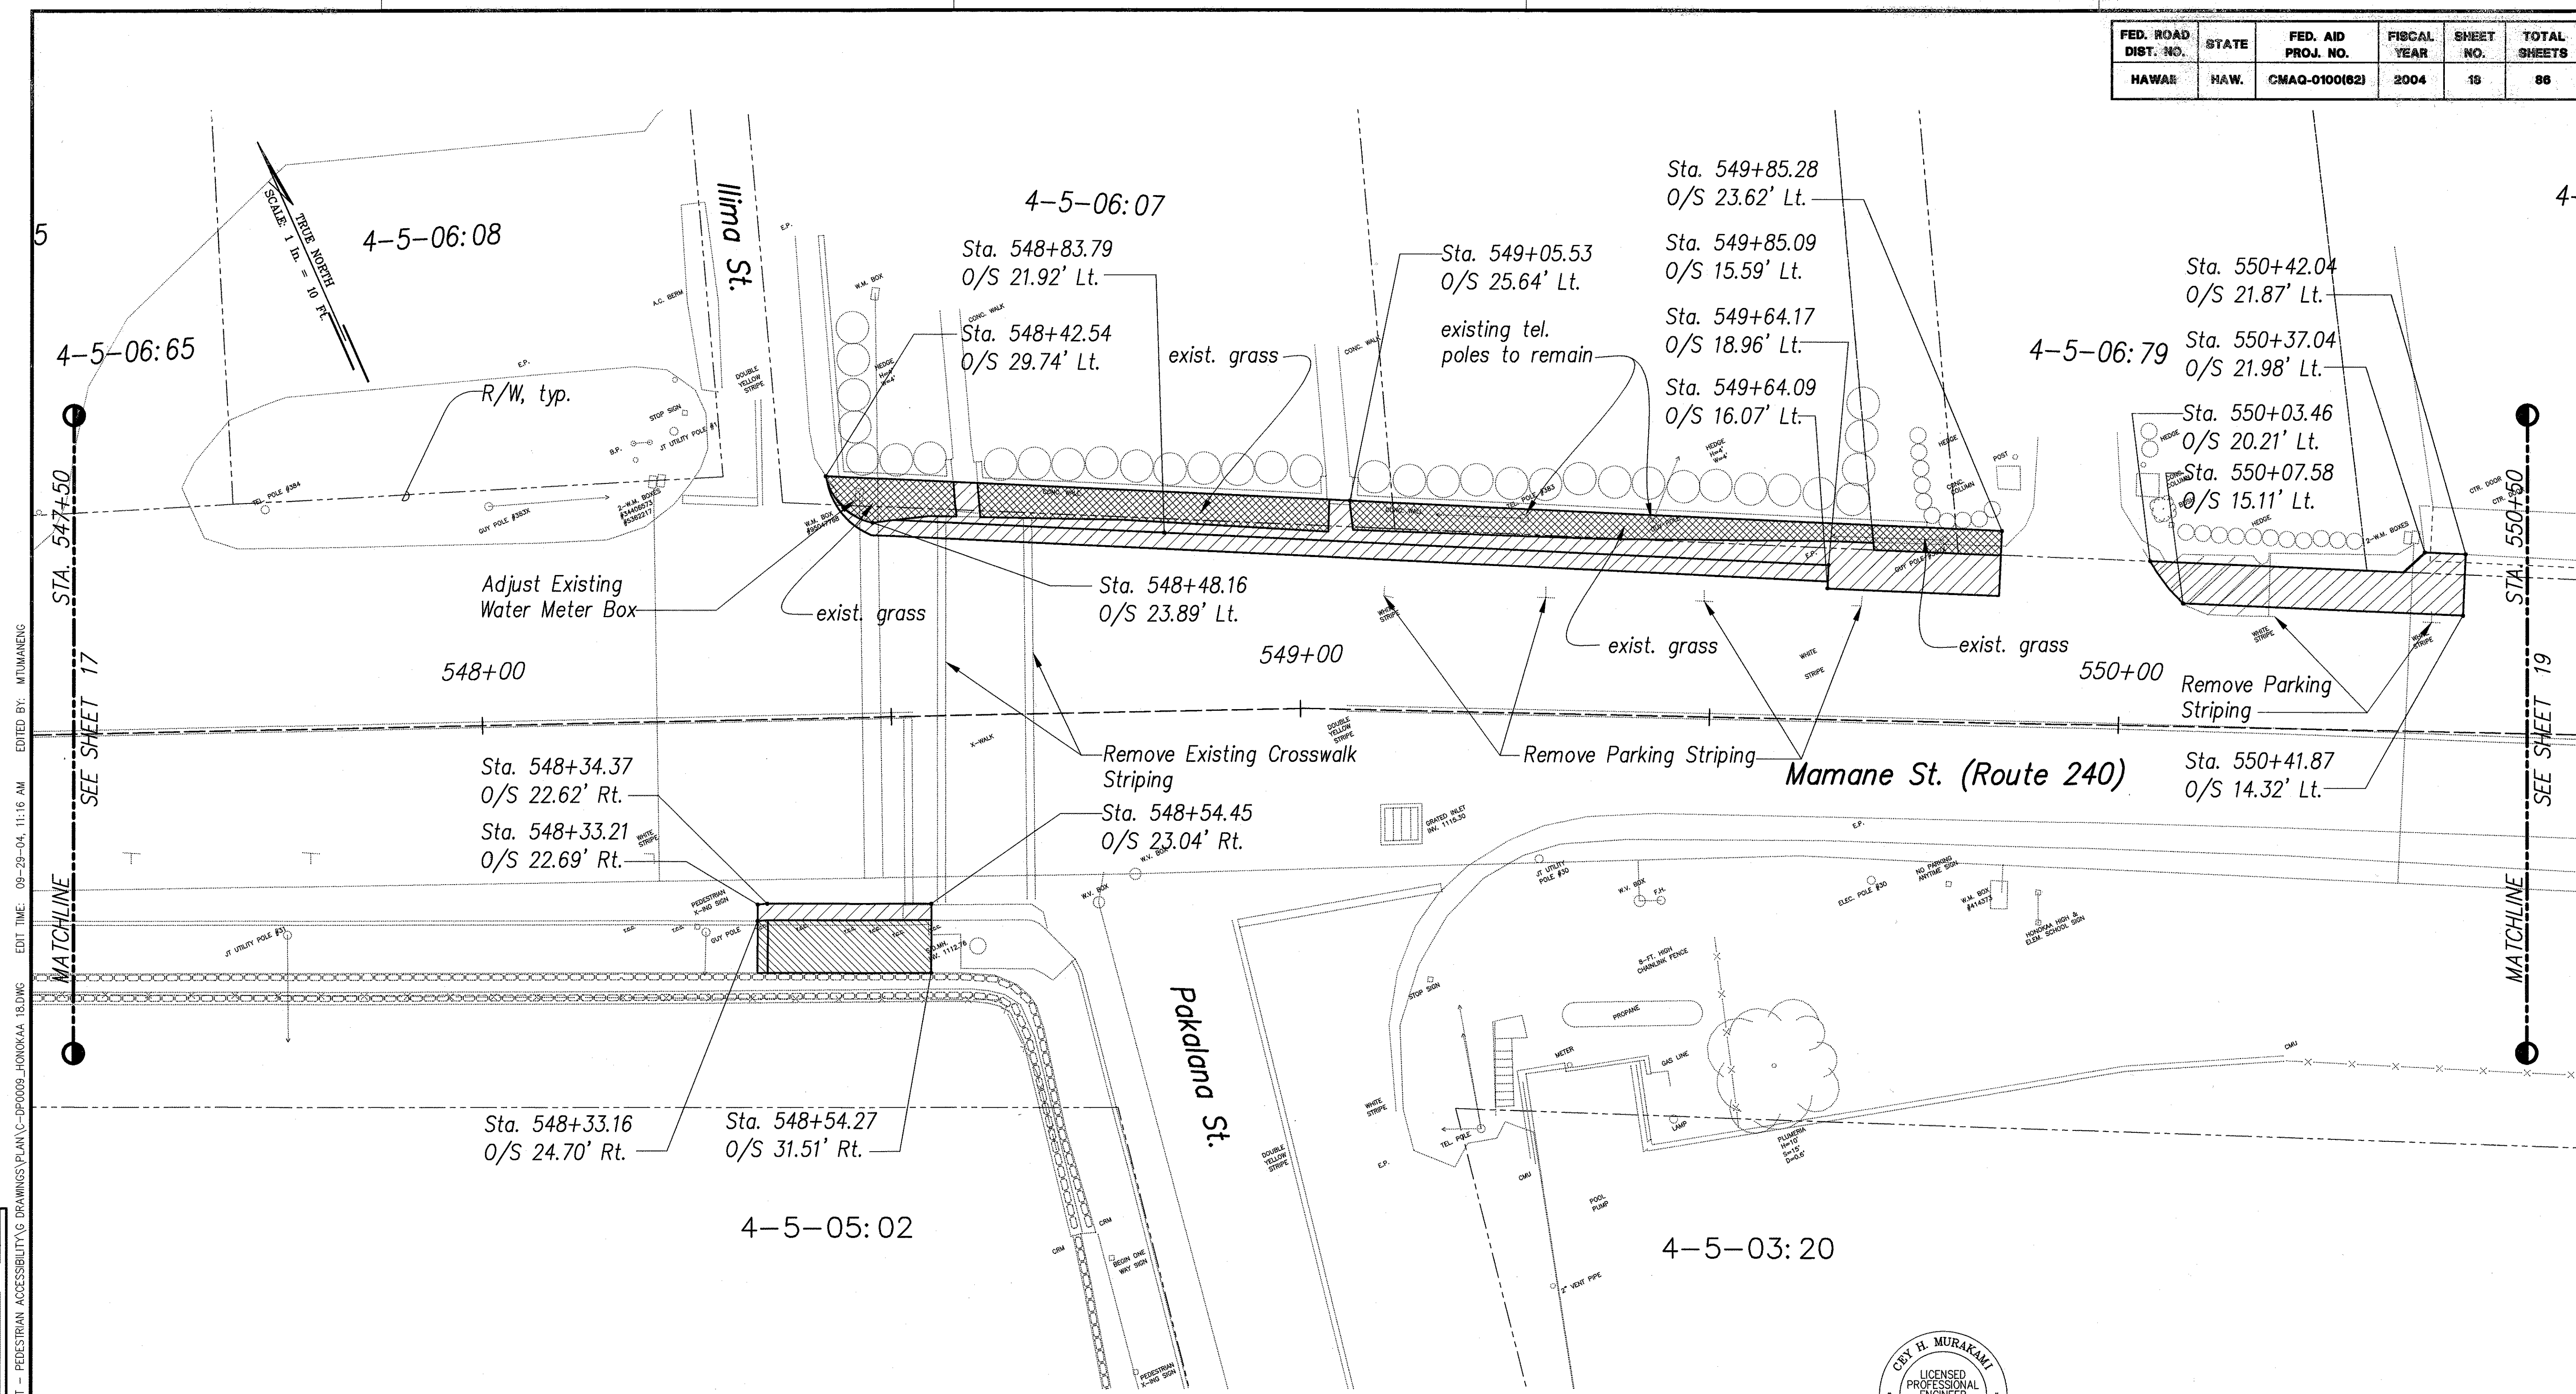



ORIGINAL PLAN	DATE
DRAWN BY	9/2004
TRACED BY	9/2004
DESIGNED BY	9/2004
CHECKED BY	9/2004
NO.	ES

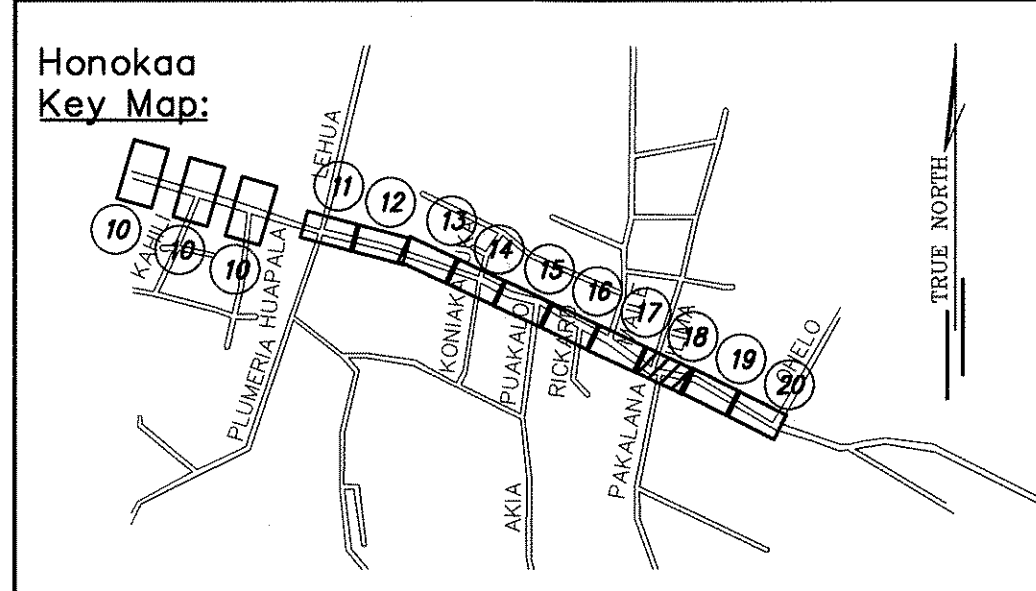

- Legend:**
- ac pavement removal
 - concrete pavement removal
 - misc. removal

DEMOLITION PLAN - HONOKAA

SCALE: 1" = 10'

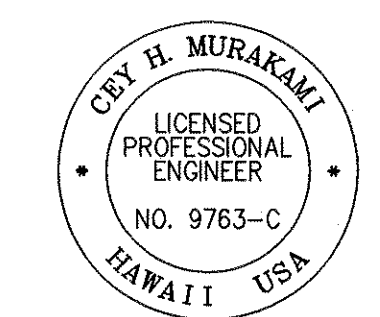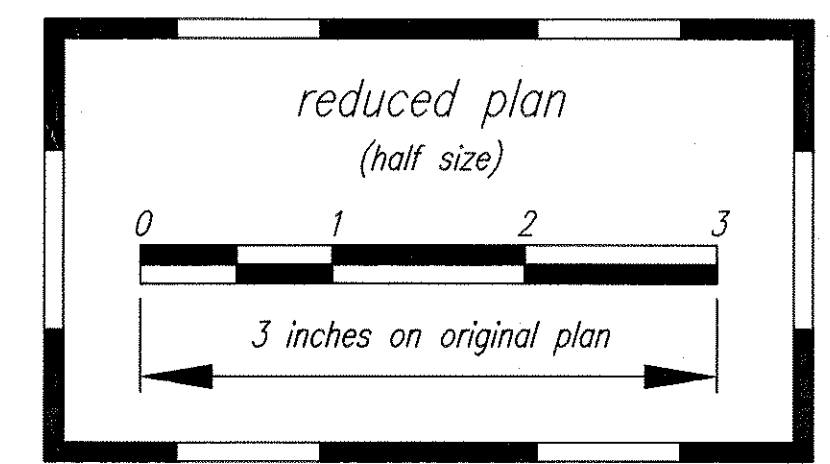

THIS WORK WAS PREPARED BY ME OR UNDER MY SUPERVISION

Cey H. Murakami 04/30/06

SIGNATURE EXPIRATION DATE OF THE LICENSE

STATE OF HAWAII
DEPARTMENT OF TRANSPORTATION
HIGHWAYS DIVISION

DEMOLITION PLAN - HONOKAA

MAMANE ST.


B STA. 547+50 TO STA. 550+50

PEDESTRIAN ACCESSIBILITY ROUTE
IMPROVEMENTS - HONOKAA, HAWAII, AND KAPAAU
Federal Aid Project No. CMAQ-0100(62)

Scale: AS NOTED Date: SEPT. 2004


SHEET No. 18 OF 86 SHEETS

FED. ROAD DIST. NO.	STATE	FED. AID PROJ. NO.	FISCAL YEAR	SHEET NO.	TOTAL SHEETS
HAWAII	HAW.	CMAQ-0100(62)	2004	19	86

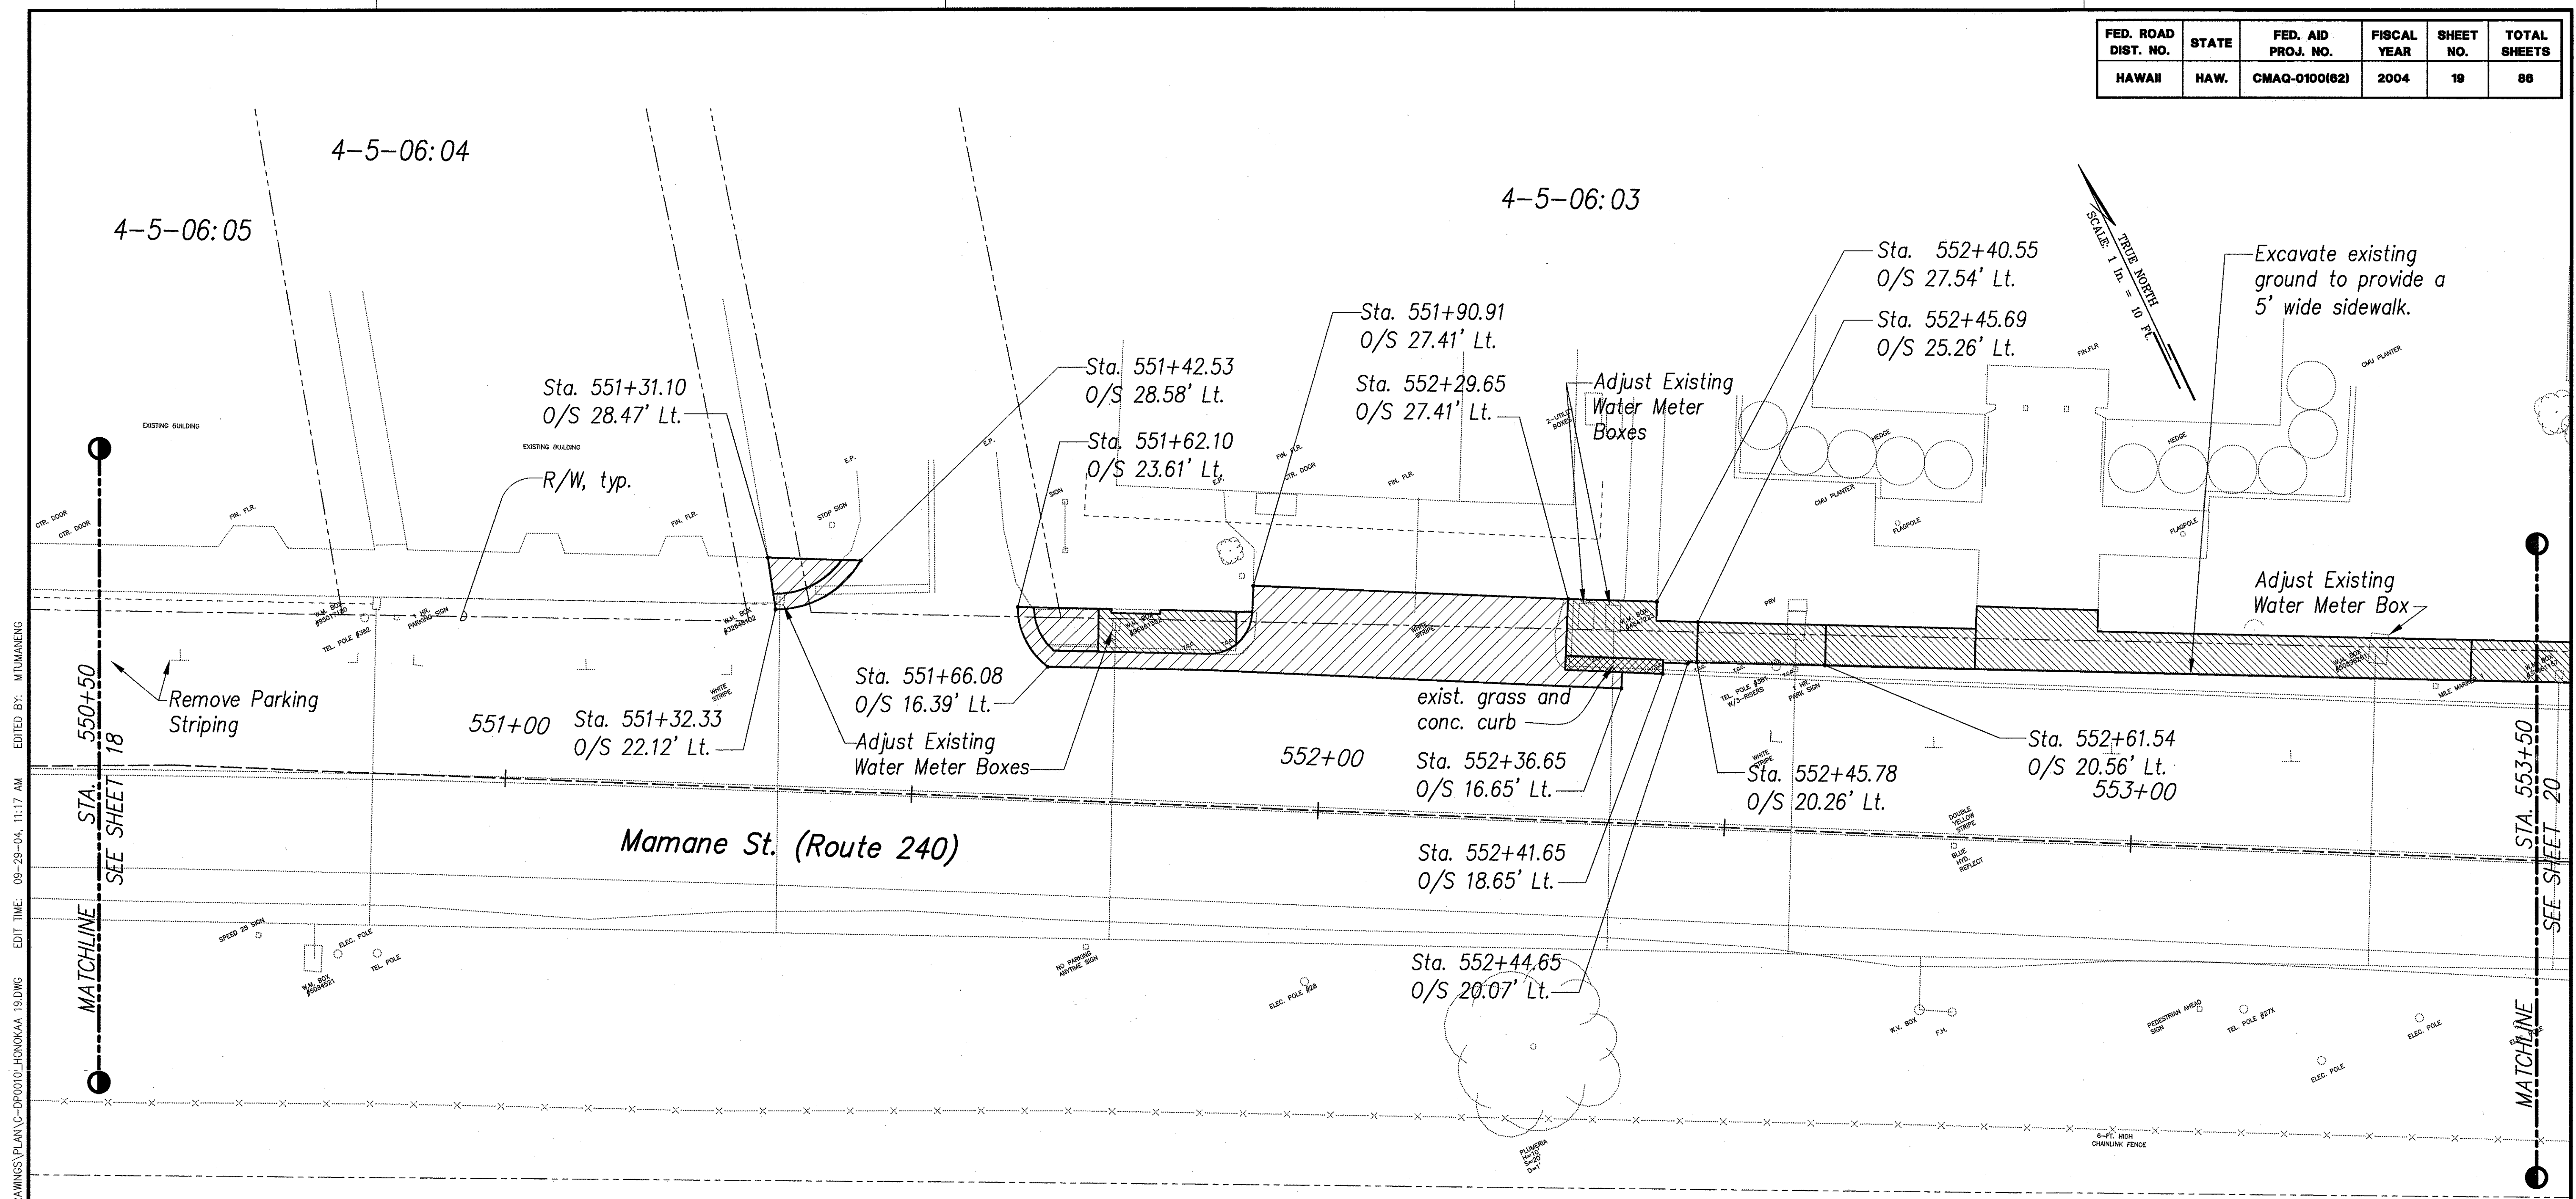



DRAWING NAME: I:\2000\2000-070-000 PROJECT POINT - PEDESTRIAN ACCESSIBILITY\G DRAWINGS\PLAN\G-DP0010-HONOKAA 19.DWG
 EDIT TIME: 09-29-04, 11:17 AM
 EDITED BY: NTUMANENG

ORIGINAL PLAN	DATE
9/2004	9/2004
DESIGNED BY	CM
9/2004	9/2004
QUANTITIES BY	TC
9/2004	9/2004
CHECKED BY	BS
9/2004	9/2004

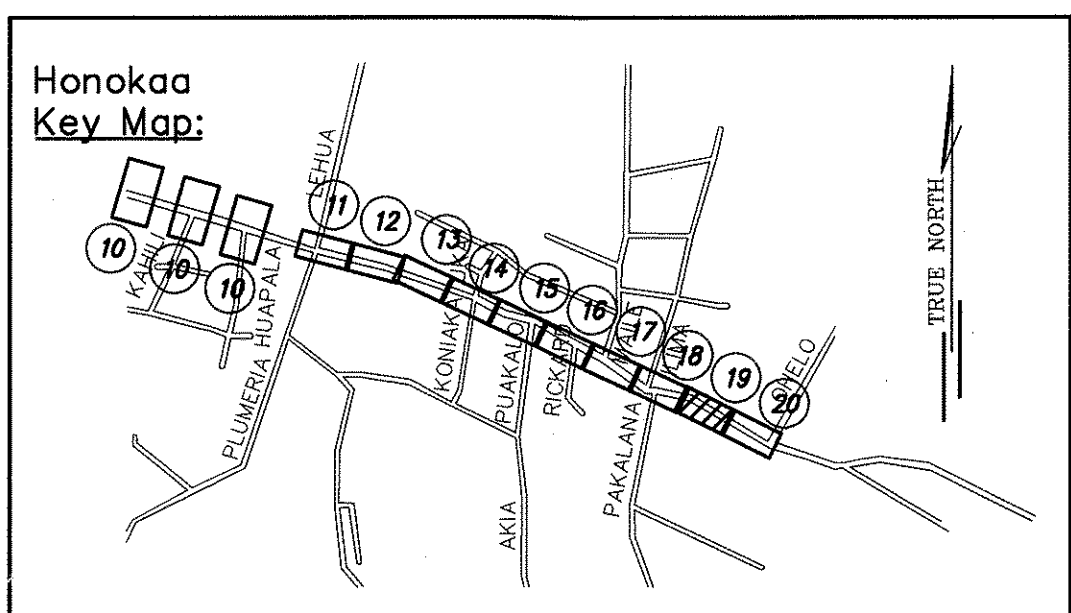

- Legend:**
- ac pavement removal
 - concrete pavement removal
 - misc. removal

DEMOLITION PLAN - HONOKAA
 SCALE: 1" = 10'

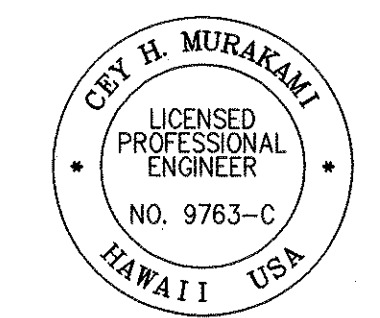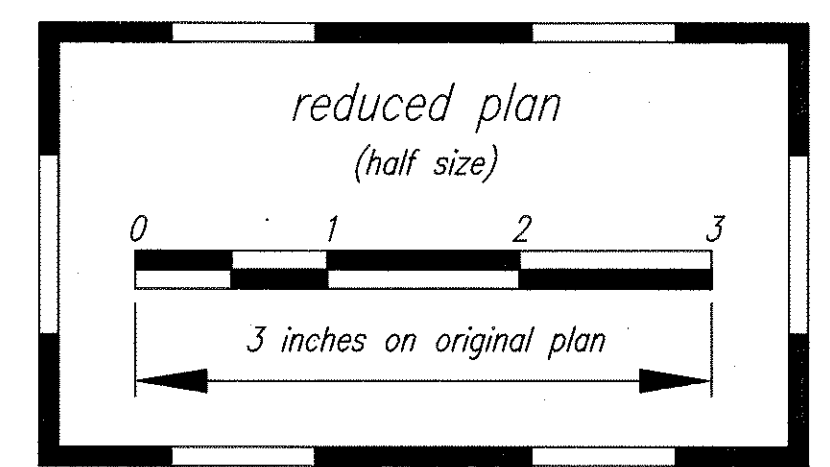

THIS WORK WAS PREPARED BY ME OR UNDER MY SUPERVISION

Cory H. Murakami 04/30/06
 SIGNATURE EXPIRATION DATE OF THE LICENSE

STATE OF HAWAII
 DEPARTMENT OF TRANSPORTATION
 HIGHWAYS DIVISION

DEMOLITION PLAN - HONOKAA
MAMANE ST.
R STA. 550+50 TO STA. 553+50
PEDESTRIAN ACCESSIBILITY ROUTE
IMPROVEMENTS - HONOKAA, HAWAII, AND KAPAAU
 Federal Aid Project No. CMAQ-0100(62)

Scale: AS NOTED Date: SEPT. 2004

SHEET No. 19 OF 86 SHEETS

