



FED. ROAD DIST. NO.	STATE	FED. AID PROJ. NO.	FISCAL YEAR	SHEET NO.	TOTAL SHEETS
HAWAII	HAW.	CMAQ-0100(62)	2004	45	86


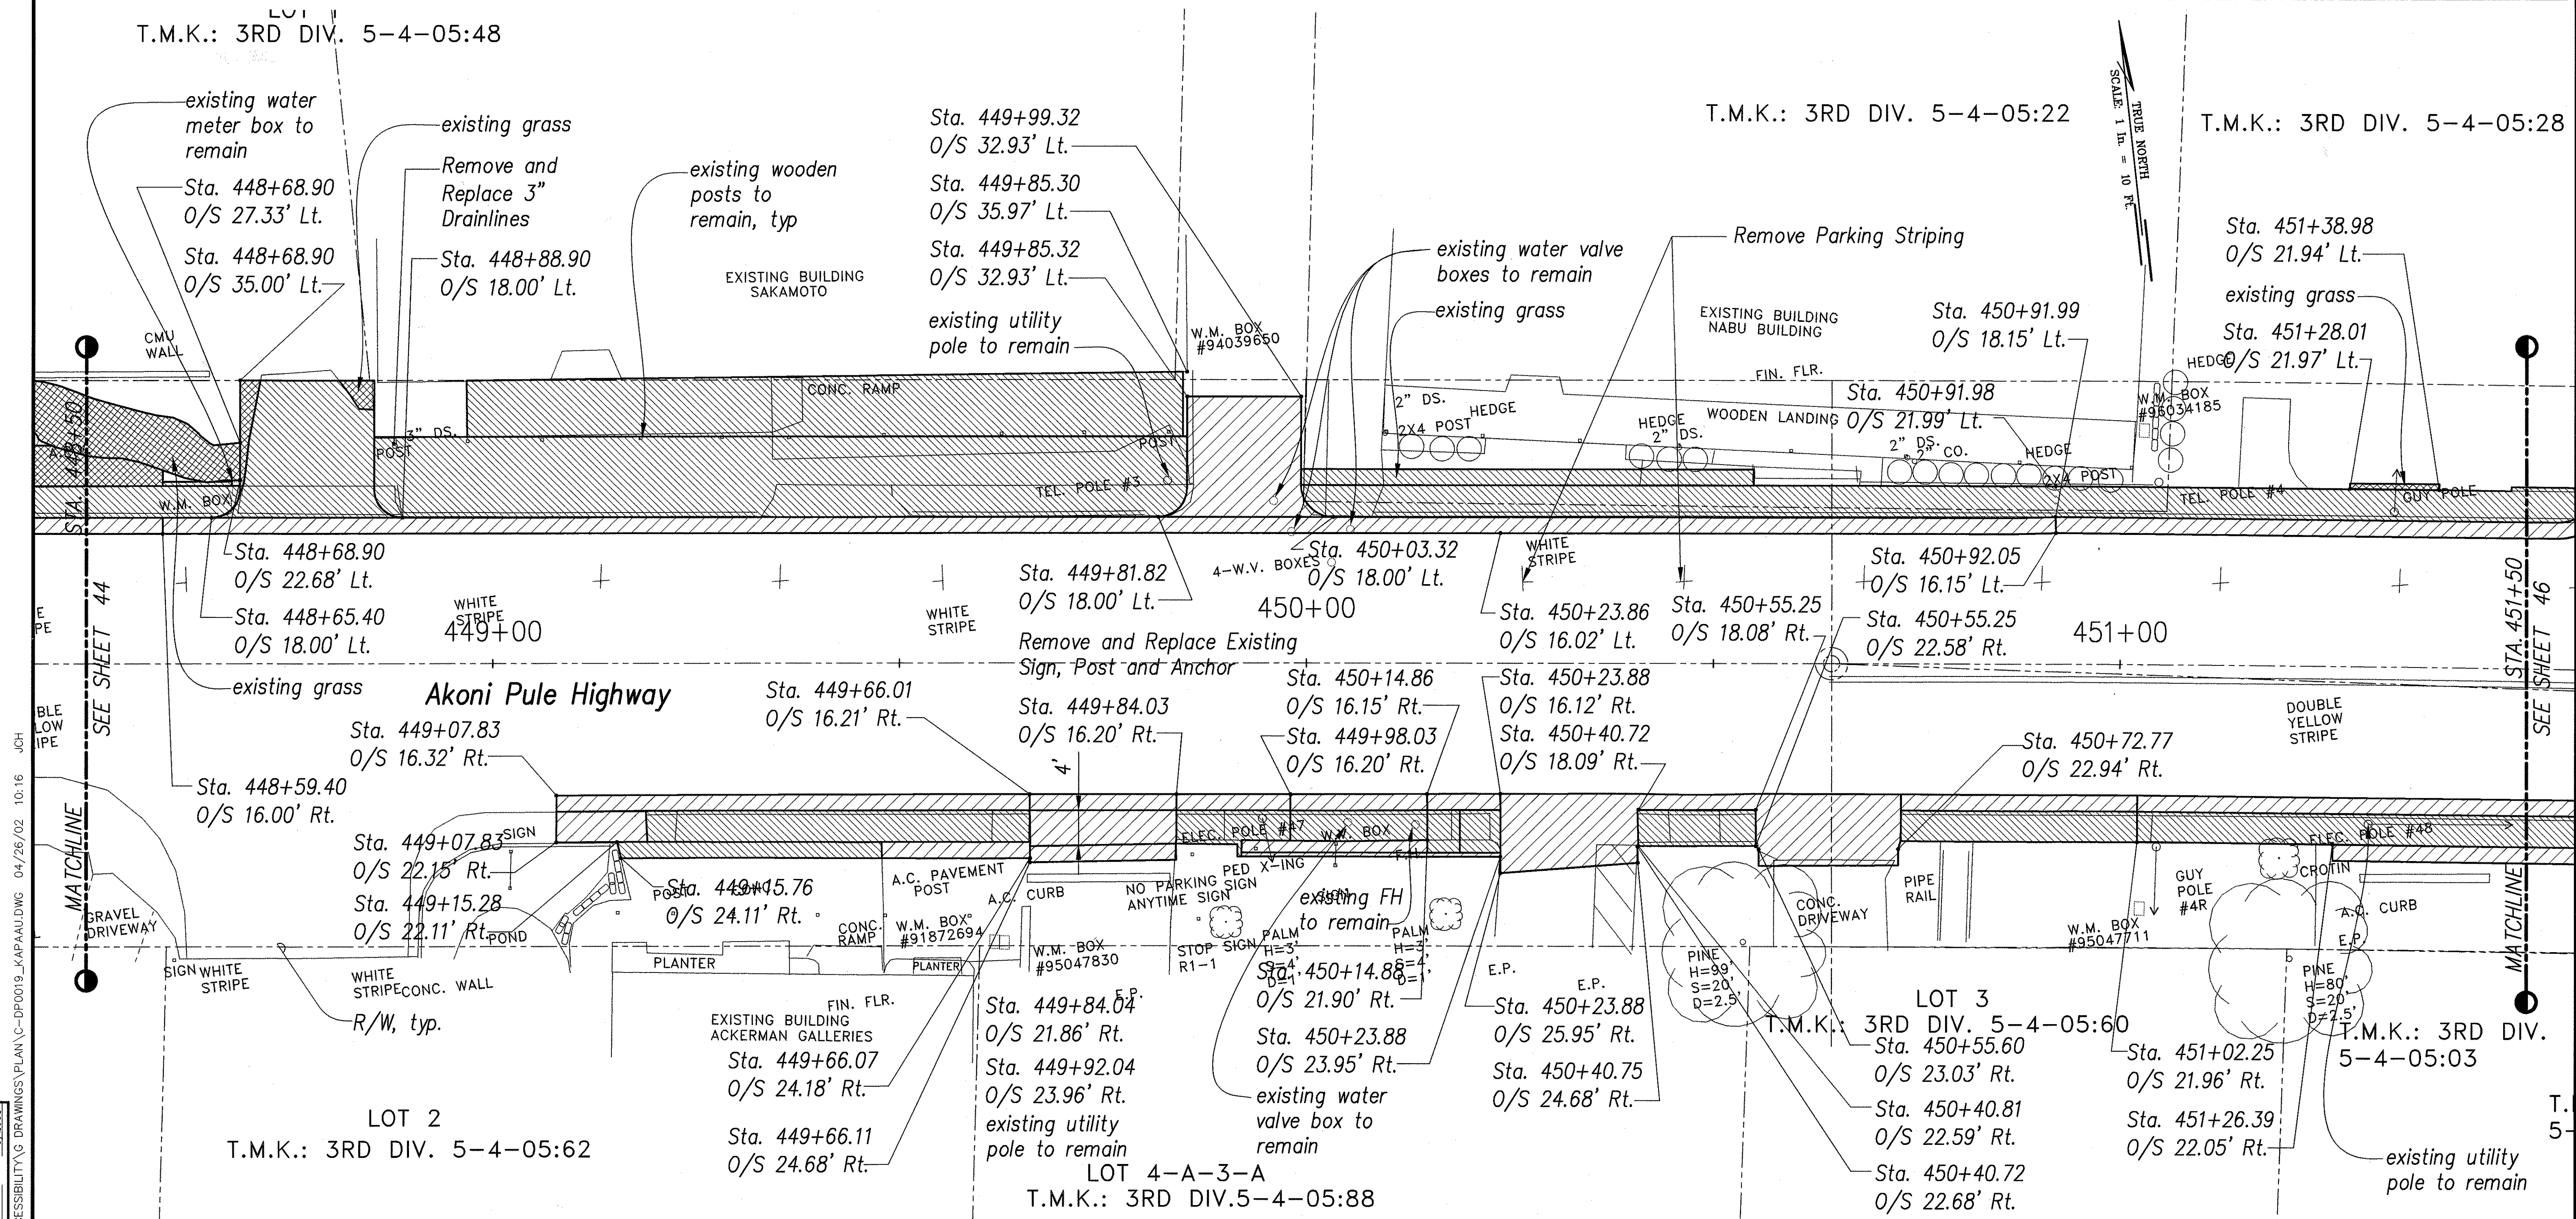


SURVEY PLOTTED BY	DATE
DRAWN BY	9/2004
DESIGNED BY	9/2004
CHECKED BY	9/2004
ORIGINAL PLAN	
NOTE BOOK	
No.	

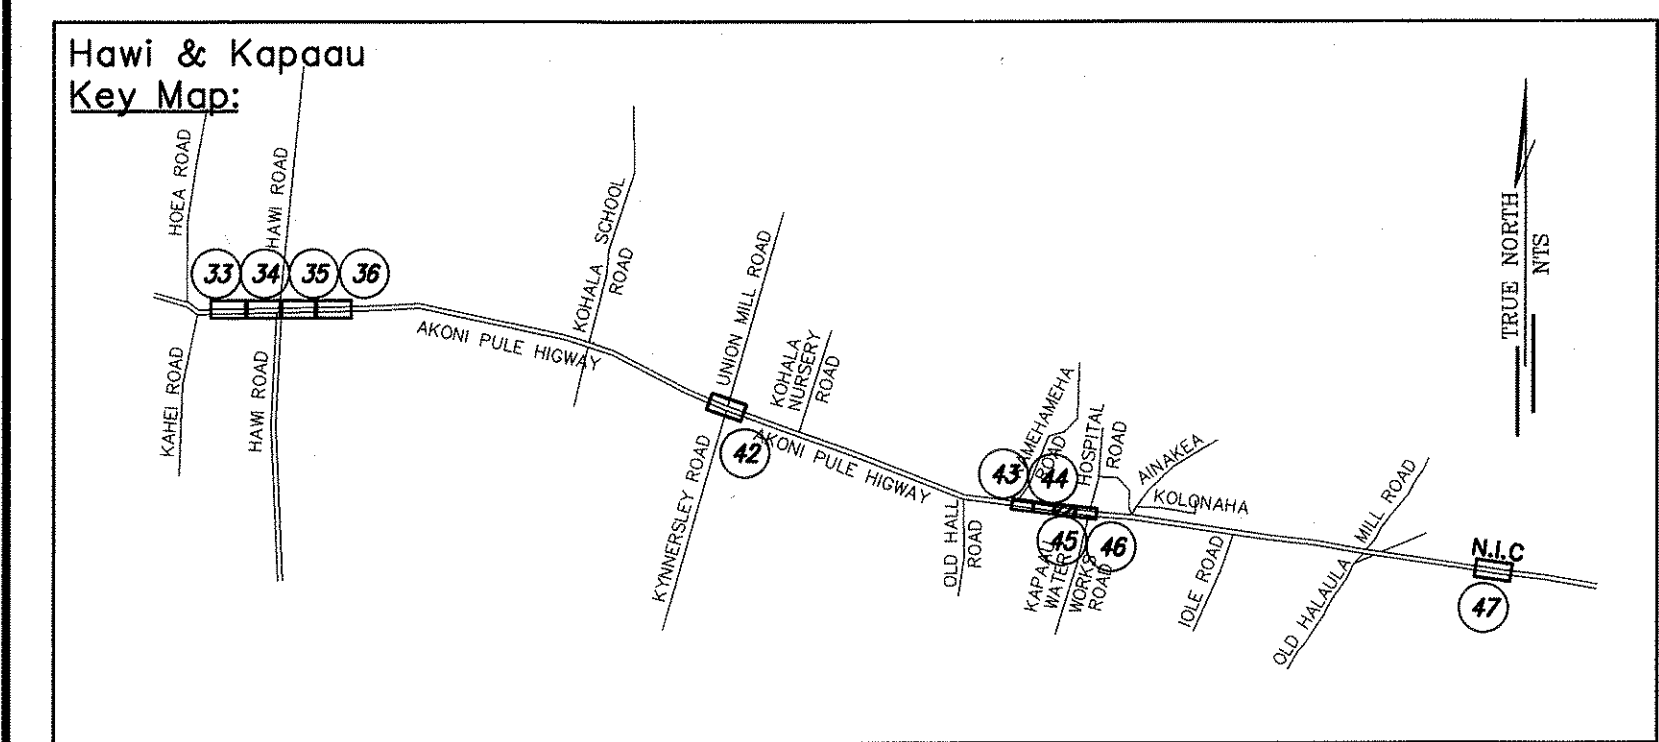

DEMOLITION PLAN - KAPAAU SCALE: 1" = 10'

- Legend:**
- ac pavement removal
 - concrete pavement removal
 - misc. removal

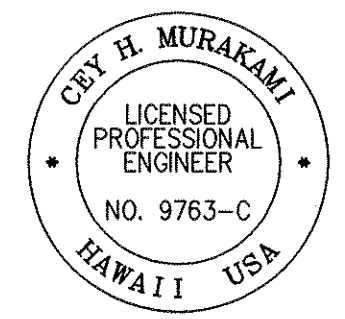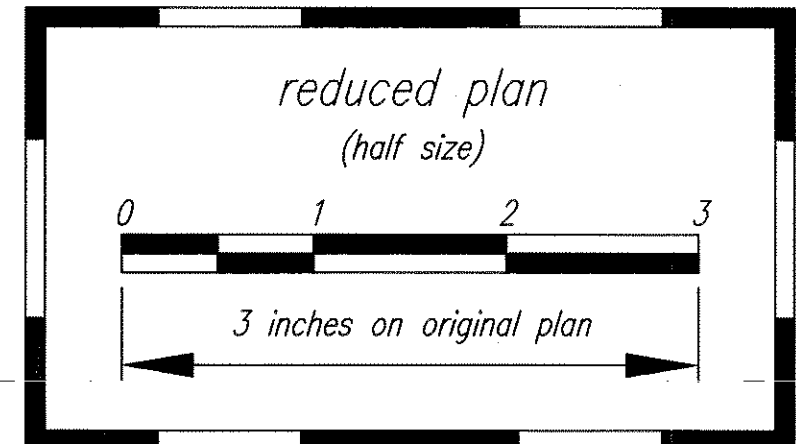

THIS WORK WAS PREPARED BY ME OR UNDER MY SUPERVISION


Cey H. Murakami 04/30/06
SIGNATURE EXPIRATION DATE OF THE LICENSE

STATE OF HAWAII
DEPARTMENT OF TRANSPORTATION
HIGHWAYS DIVISION
DEMOLITION PLAN - KAPAAU
AKONI PULE HIGHWAY
B STA. 448+50 TO STA. 451+50
PEDESTRIAN ACCESSIBILITY ROUTE
IMPROVEMENTS - HONOKAA, HAWI, AND KAPAAU
Federal Aid Project No. CMAQ-0100(62)
Scale: AS NOTED Date: SEPT. 2004

SHEET No. 45 OF 86 SHEETS


I:\2000\2000_070.000 PROJECT POINT - PEDESTRIAN ACCESSIBILITY\G DRAWINGS\PLAN\C-DP0020_KAPAAU.DWG 04/26/02 10:16 JCH

T.M.K.: 3RD DIV.5-4-05:29

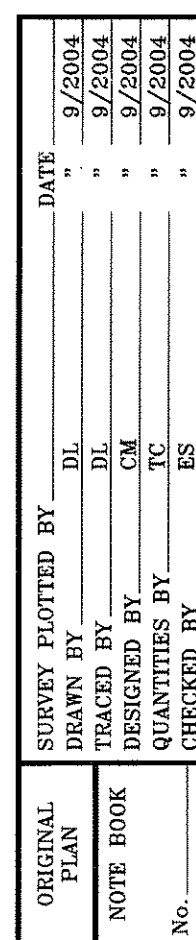

-  *ac pavement removal*
 *concrete pavement removal*
 *misc. removal*

SCALE: 1" = 10'

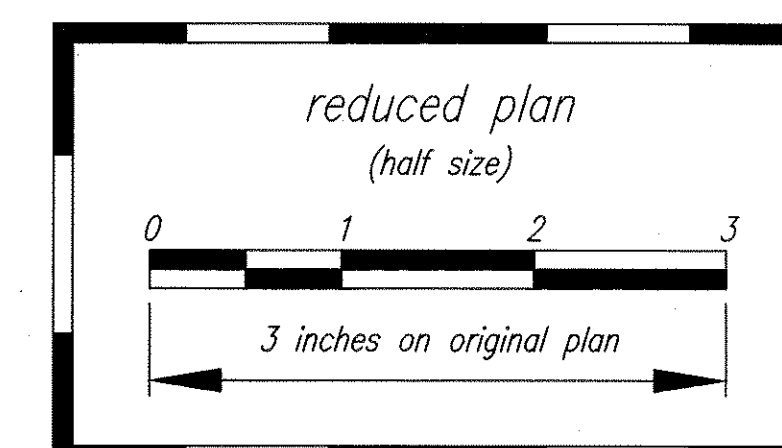

Cey H Mungfome
SIGNATURE

04/30/06
EXPIRATION DATE
OF THE LICENSE

STATE OF HAWAII
DEPARTMENT OF TRANSPORTATION
HIGHWAYS DIVISION

DEMOLITION PLAN – KAPAAU
AKONI PULE HIGHWAY
B STA. 451+50 TO STA. 454+50
PEDESTRIAN ACCESSIBILITY ROUTE
IMPROVEMENTS – HONOKAA, HAWI, AND KAPAAU
Federal Aid Project No. CMAQ-0100(62)

Scale: AS NOTED Date: SEPT. 2004

SHEET No. 46 OF 86 SHEETS