


INDEX TO DRAWINGS	
SHEET NO.	DESCRIPTION
59	LOCATION PLAN
60-69	SIGN LOCATION PLAN
70-71	SIGN SCHEDULE

FED. ROAD DIST. NO.	STATE	PROJ. NO.	FISCAL YEAR	SHEET NO.	TOTAL SHEETS
HAWAII	HAW.	HWY-H-02-15M	2015	ADD. 59	113

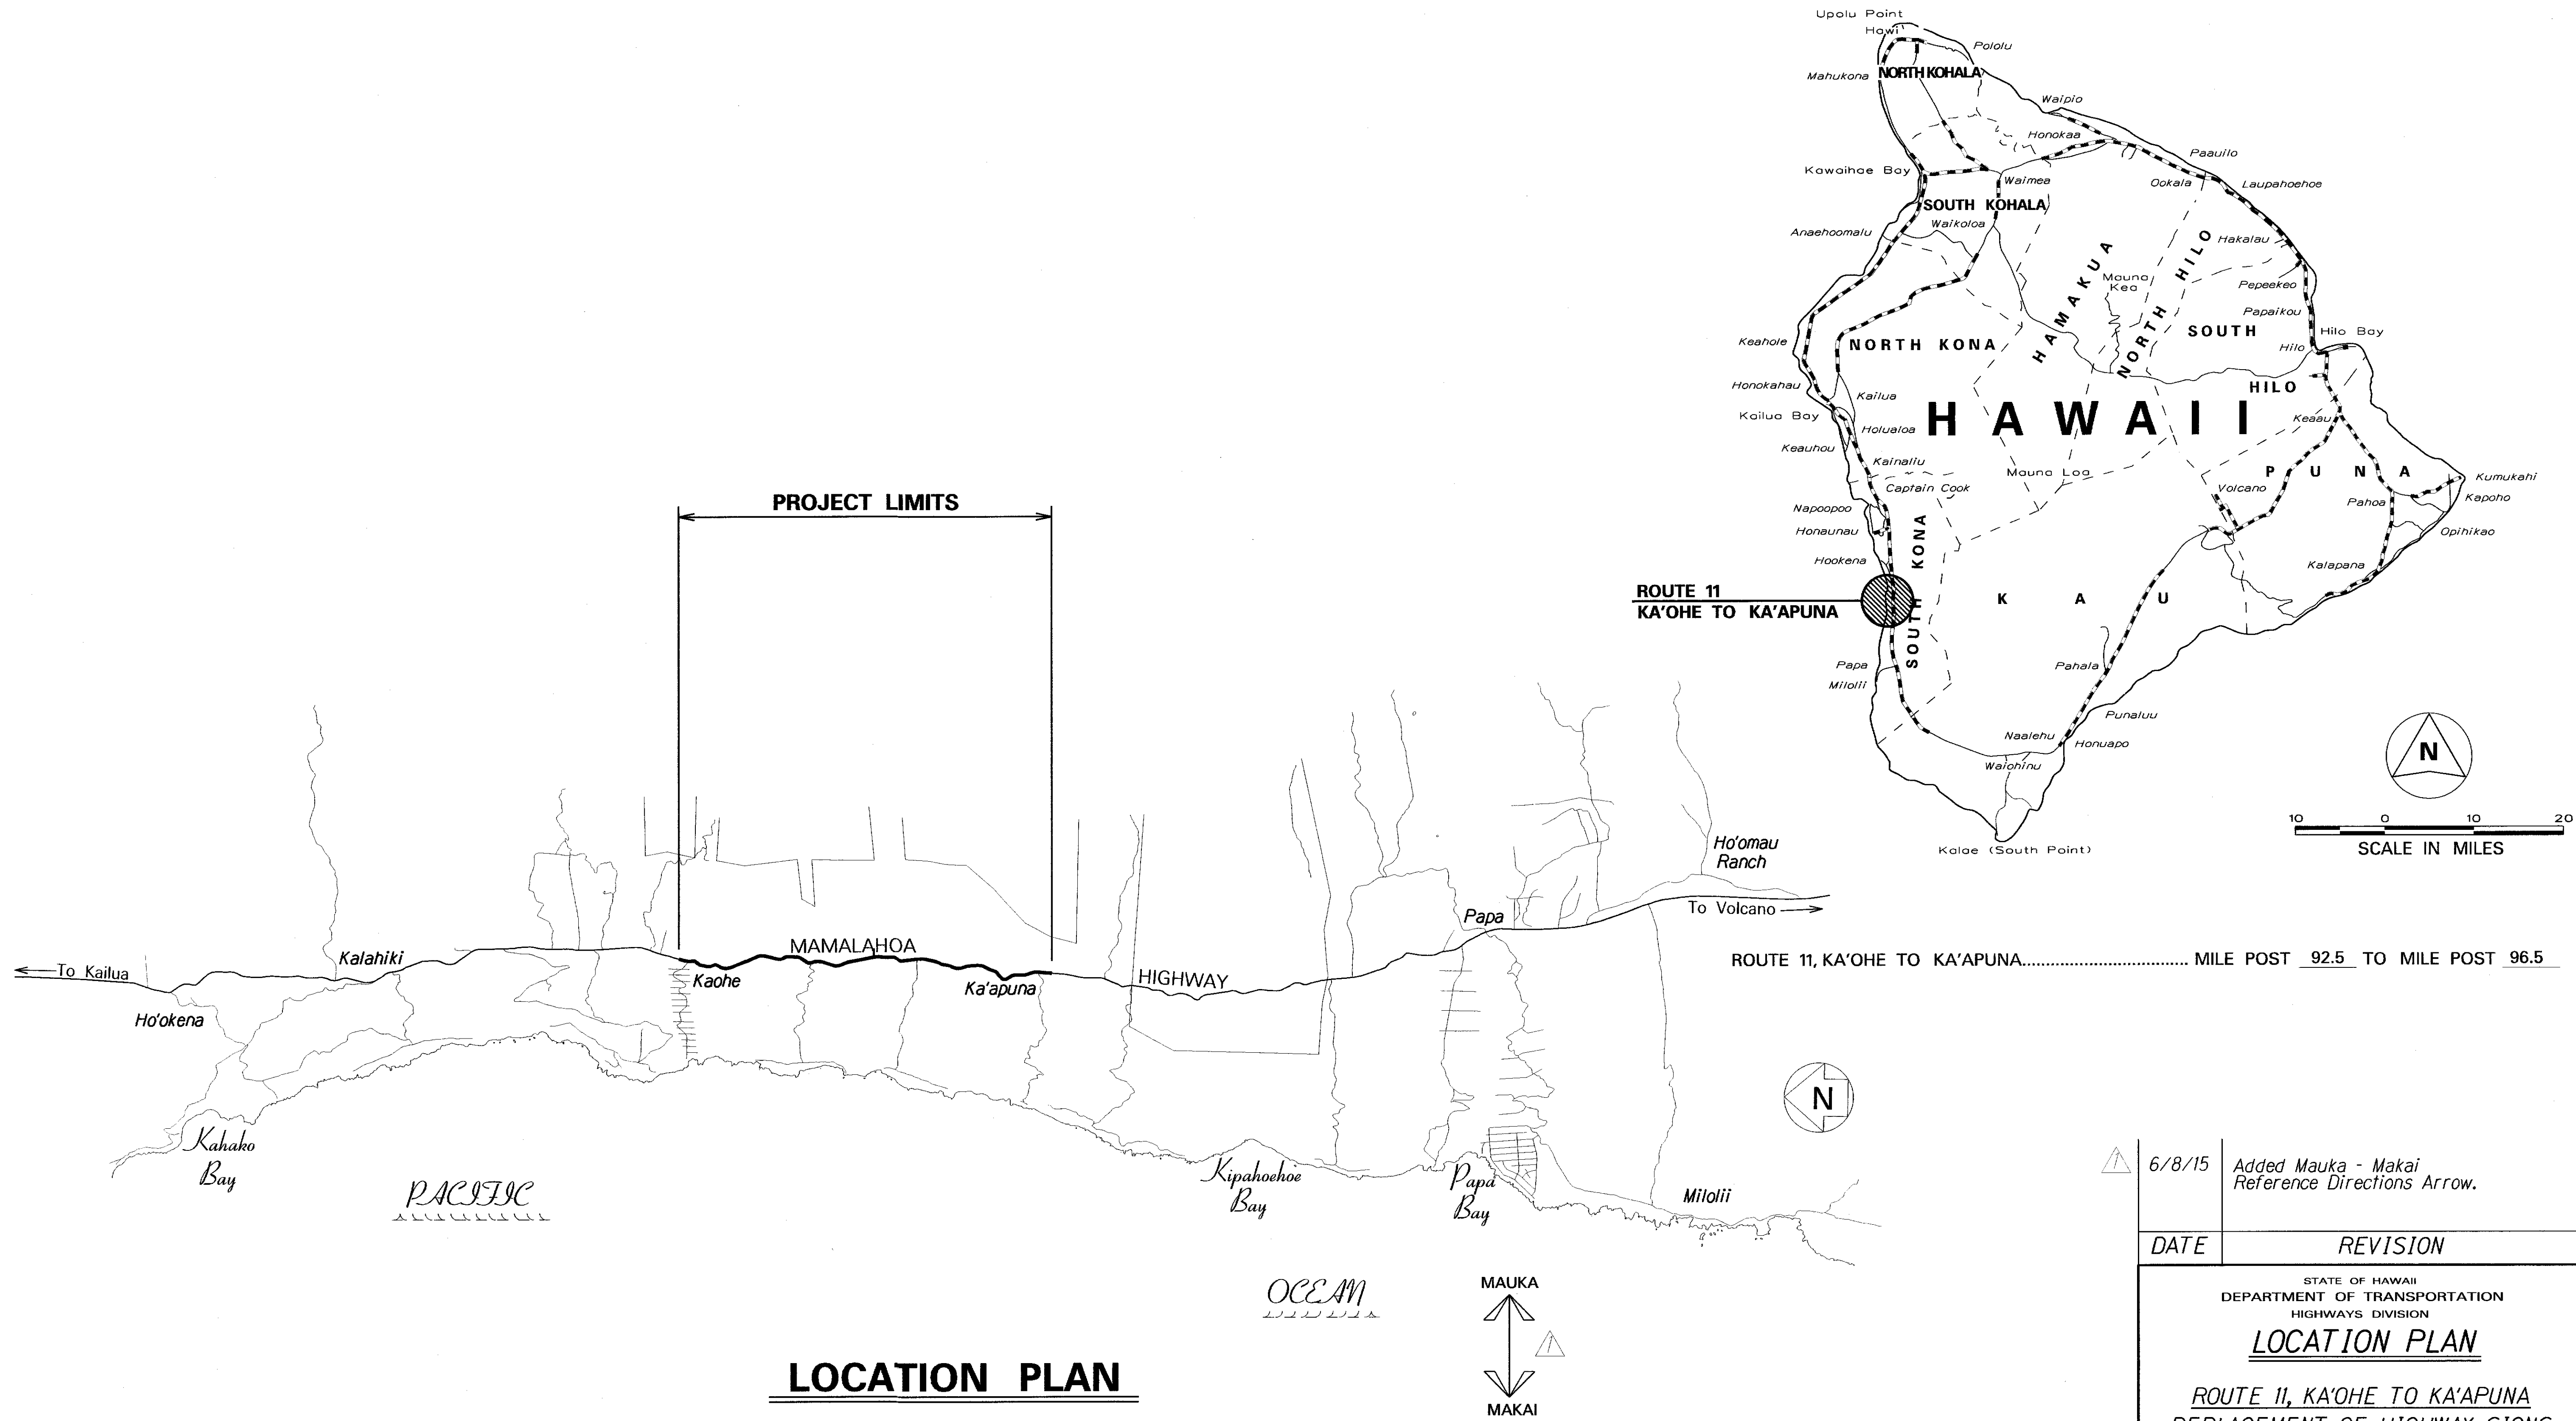


ORIGINAL PLAN	SURVEY PLOTTED BY	DATE
NOTE BOOK	DRAWN BY	
DESIGNED BY		
QUANTITIES BY		
CHECKED BY		

6/8/15	Added Mauka - Makai Reference Directions Arrow.
DATE	REVISION
STATE OF HAWAII DEPARTMENT OF TRANSPORTATION HIGHWAYS DIVISION LOCATION PLAN ROUTE 11, KA'OHE TO KA'APUNA REPLACEMENT OF HIGHWAY SIGNS Project No. HWY-H-02-15M Scale: N.T.S. Date: May, 2015	
SHEET No. 1 OF 1 SHEETS	

LOCATION PLAN

FED. ROAD DIST. NO.	STATE	PROJ. NO.	FISCAL YEAR	SHEET NO.	TOTAL SHEETS
HAWAII	HAW.	HWY-H-02-15M	2015	60	113

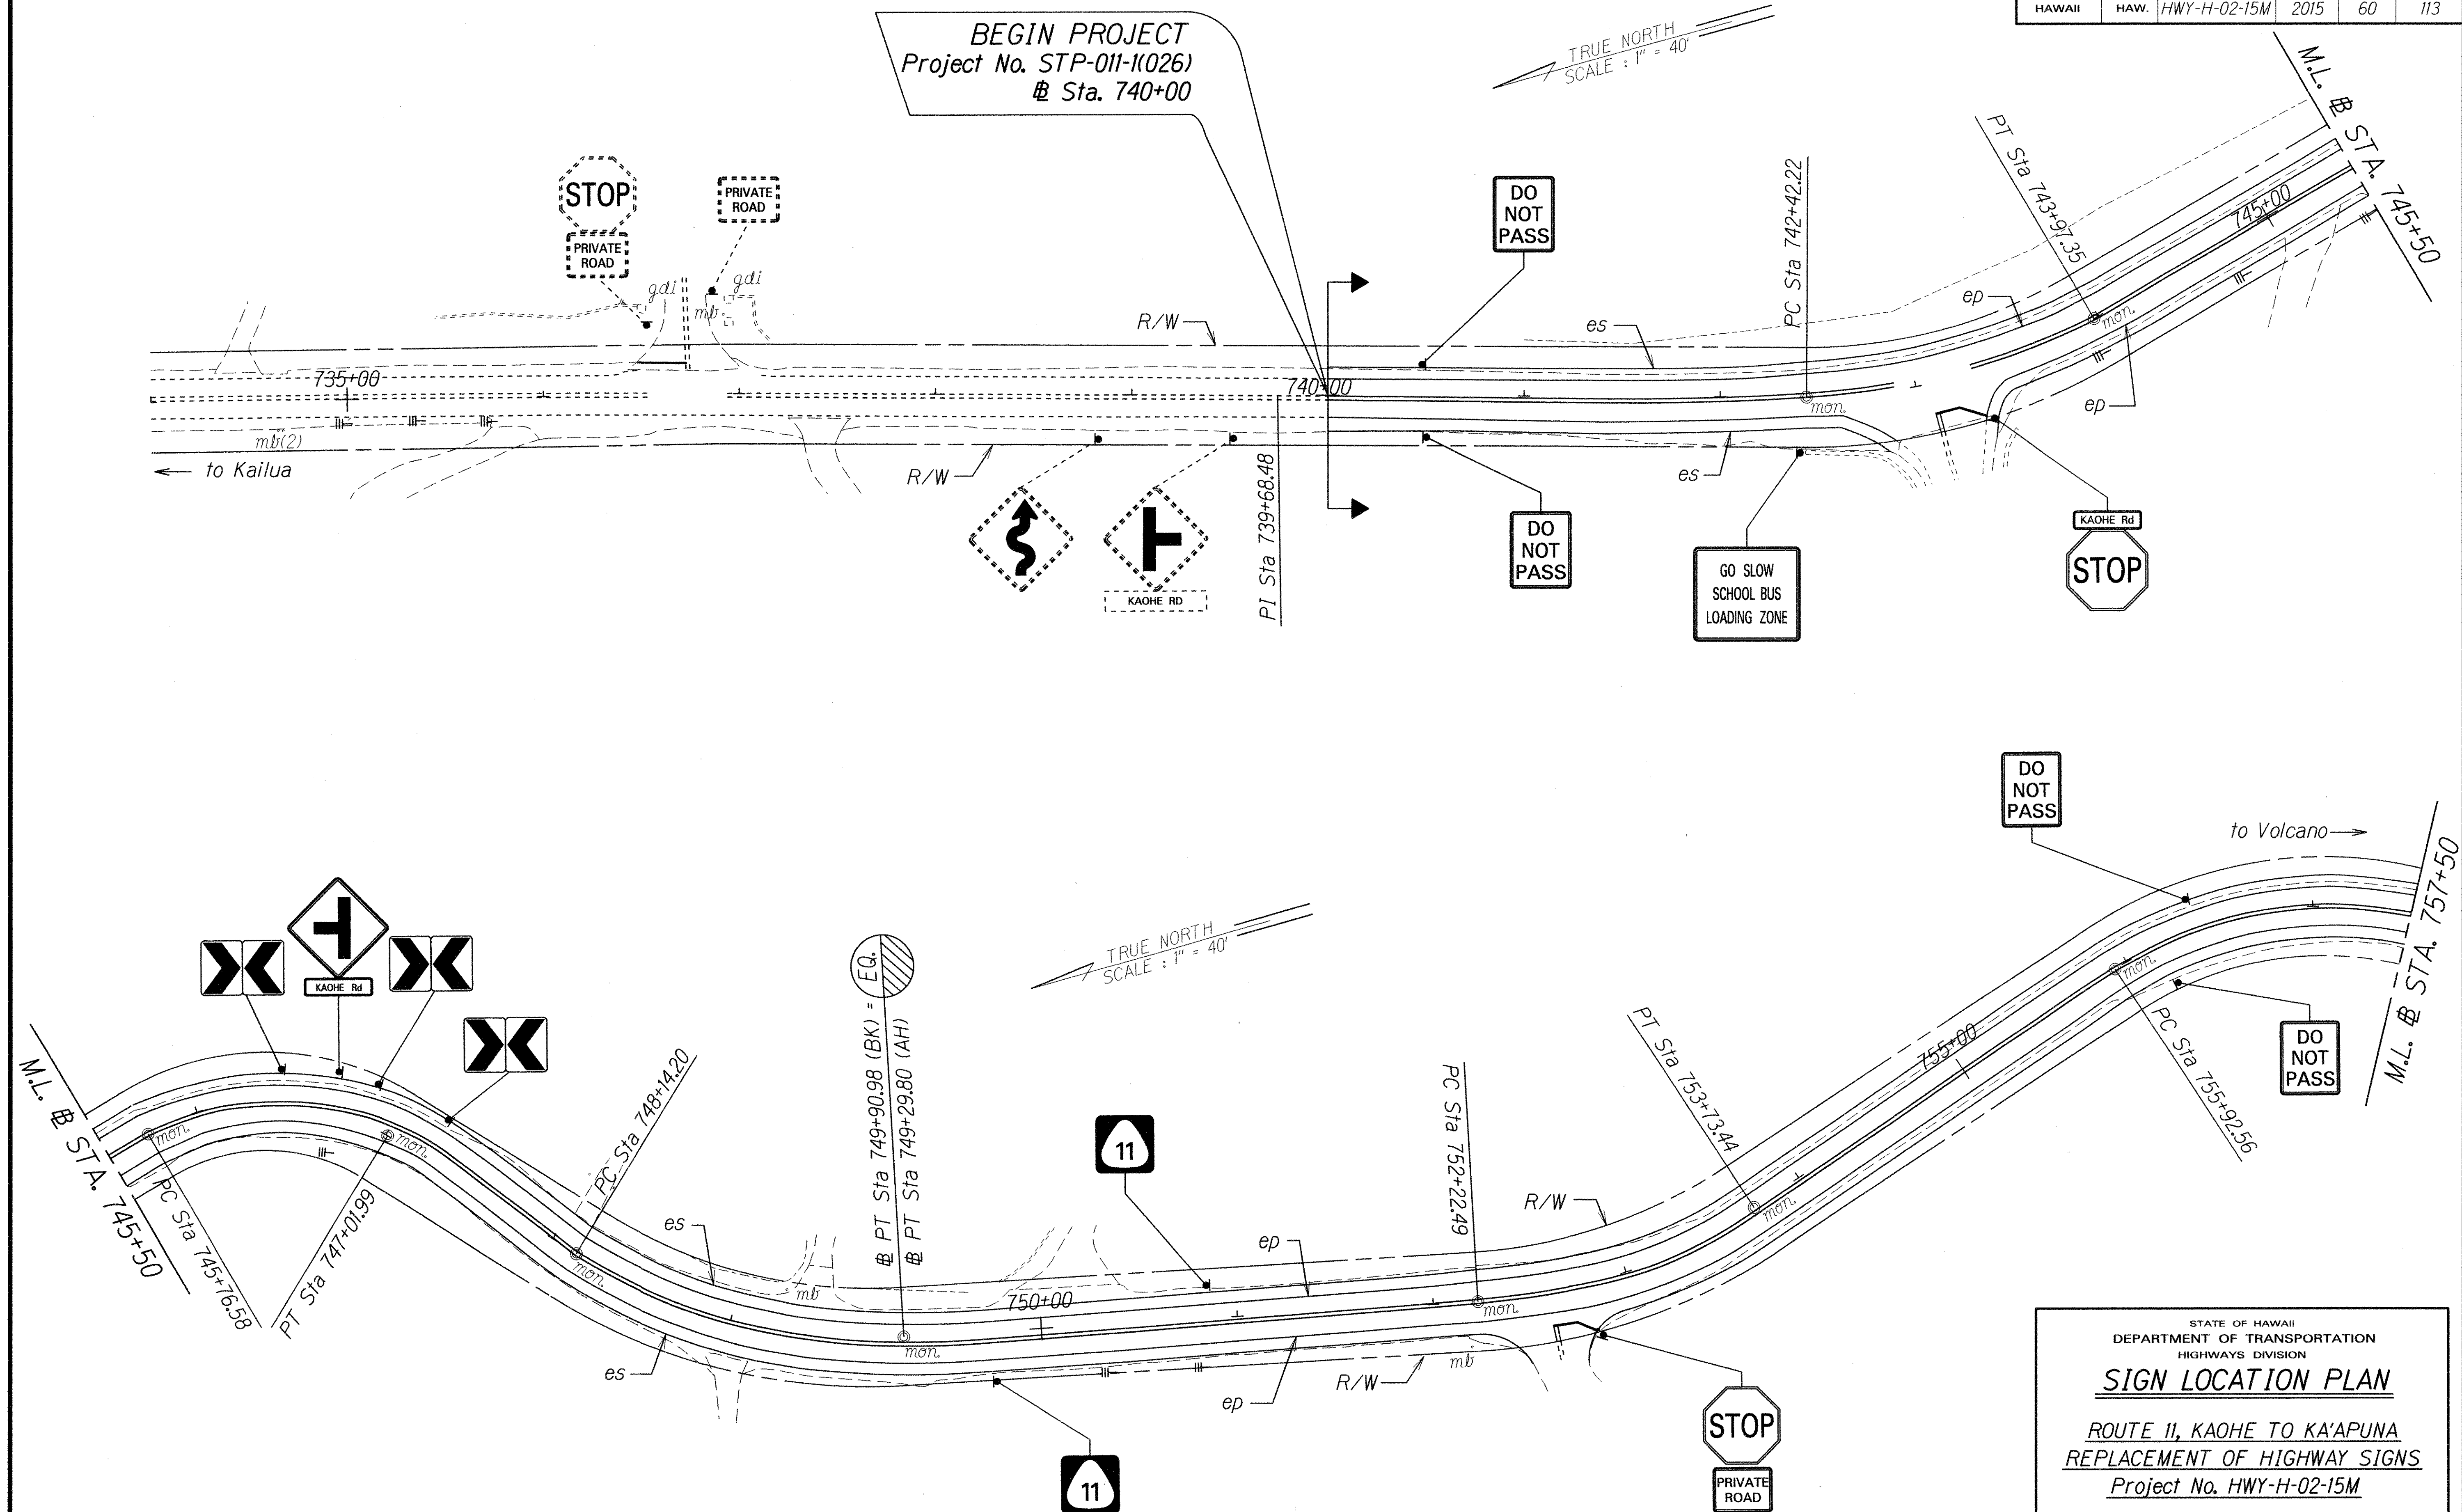

ORIGINAL PLAN	DATE
NOTED BY	DESIGNED BY
CHECKED BY	QUANTITIES BY



STATE OF HAWAII
DEPARTMENT OF TRANSPORTATION
HIGHWAYS DIVISION

SIGN LOCATION PLAN
ROUTE 11, KAOHE TO KA'APUNA
REPLACEMENT OF HIGHWAY SIGNS
Project No. HWY-H-02-15M

Scale: 1"=40'
Date: May, 2015

SHEET No. 1 OF 10 SHEETS

FED. ROAD DIST. NO.	STATE	PROJ. NO.	FISCAL YEAR	SHEET NO.	TOTAL SHEETS
HAWAII	HAW.	HWY-H-02-15M	2015	61	113

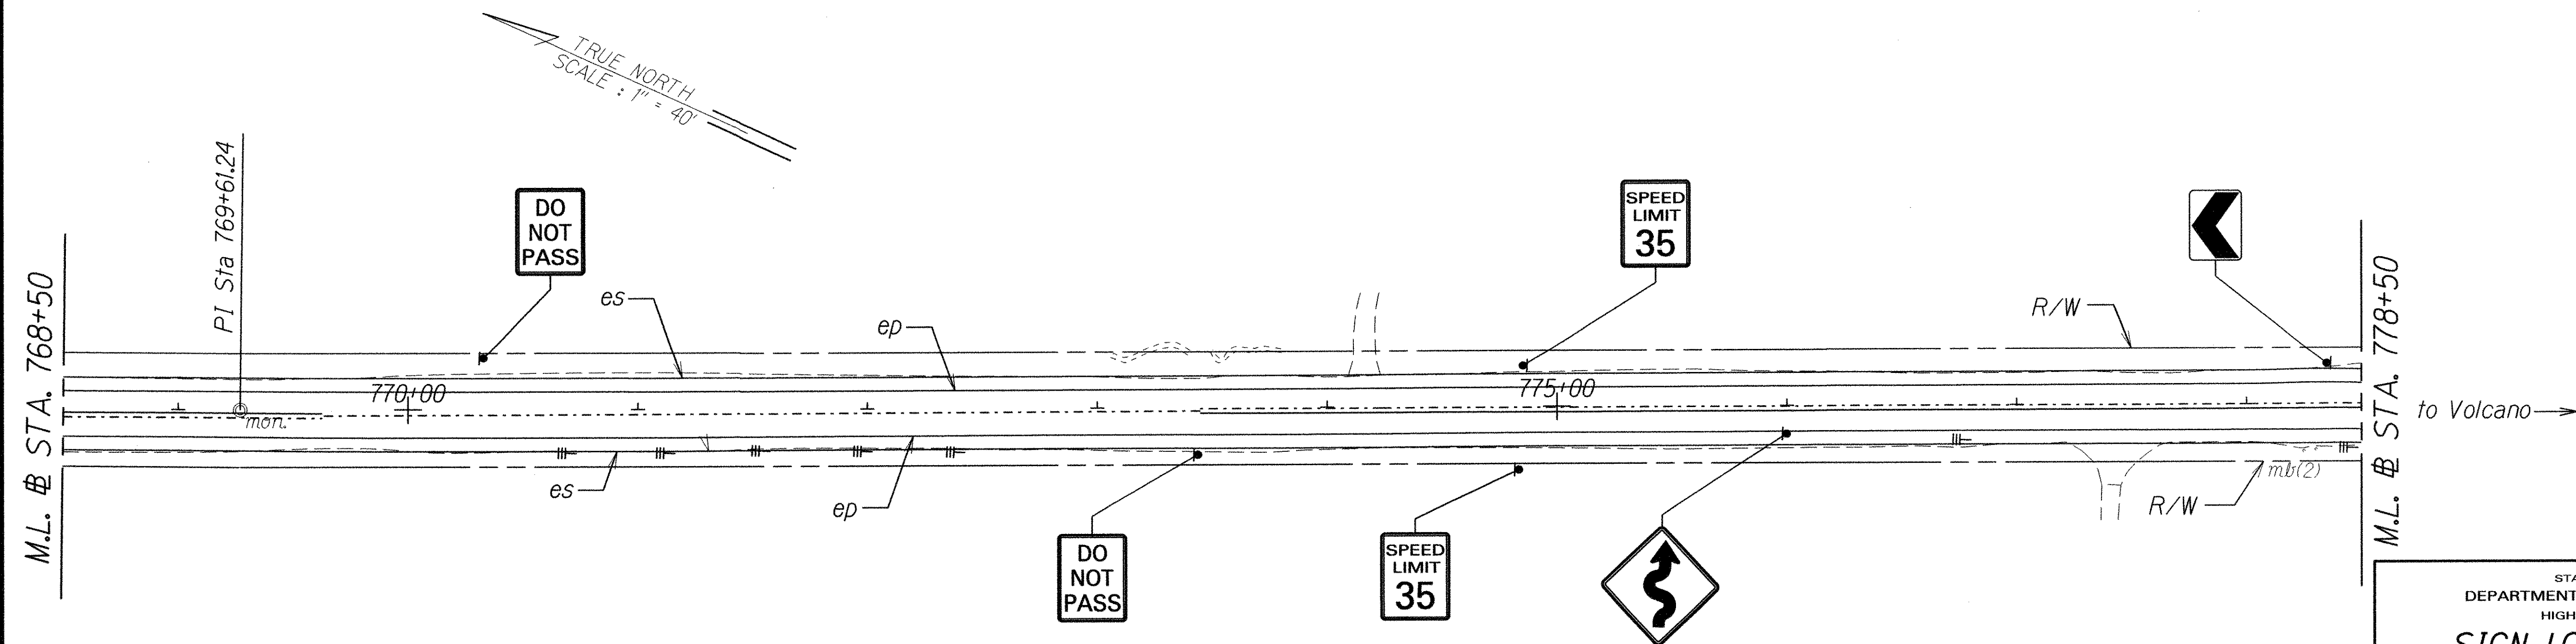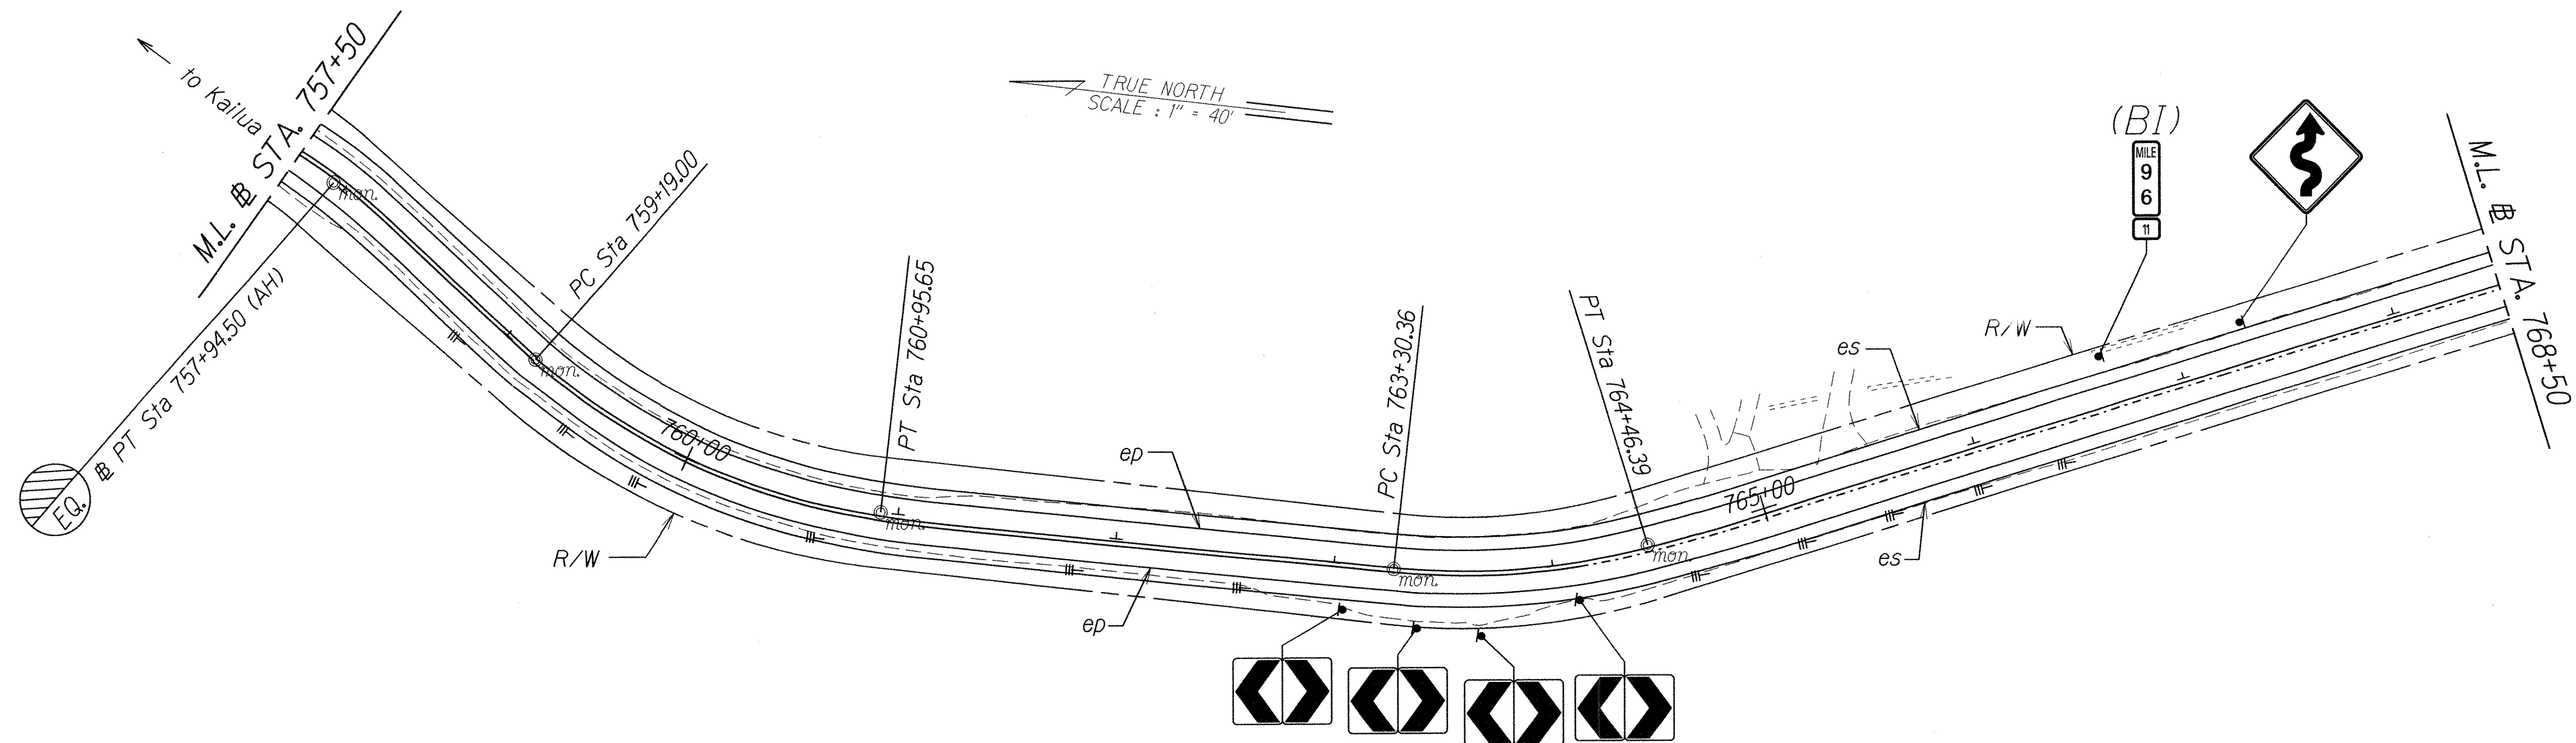

ORIGINAL PLAN	SURVEY PLOTTED BY	DATE
NOTE BOOK	DRAWN BY	
DESIGNED BY	DESIGNED BY	
CHECKED BY	CHECKED BY	

STATE OF HAWAII
DEPARTMENT OF TRANSPORTATION
HIGHWAYS DIVISION



SIGN LOCATION PLAN

ROUTE 11, KAOHE TO KA'APUNA
REPLACEMENT OF HIGHWAY SIGNS
Project No. HWY-H-02-15M

Scale: 1"=40' Date: May, 2015

SHEET No. 2 OF 10 SHEETS

FED. ROAD DIST. NO.	STATE	PROJ. NO.	FISCAL YEAR	SHEET NO.	TOTAL SHEETS
HAWAII	HAW.	HWY-H-02-15M	2015	62	113

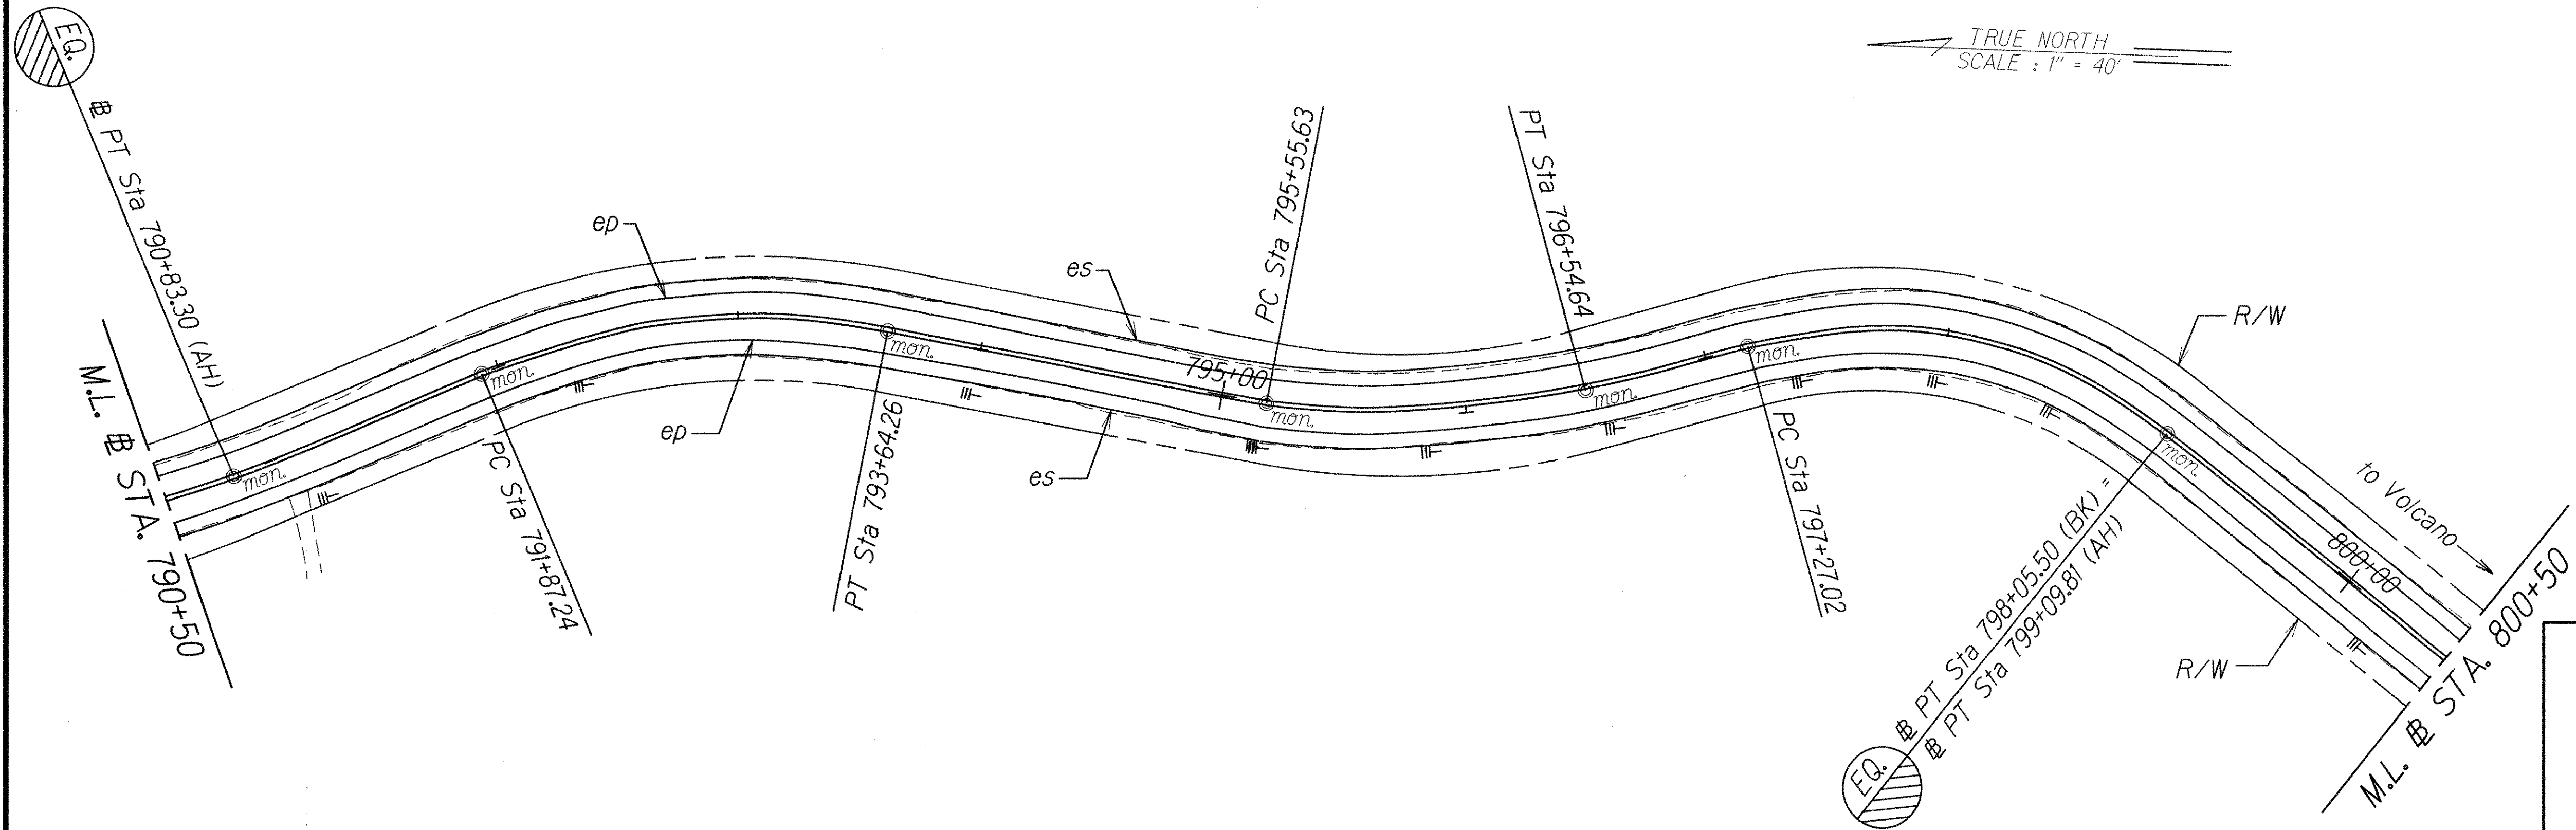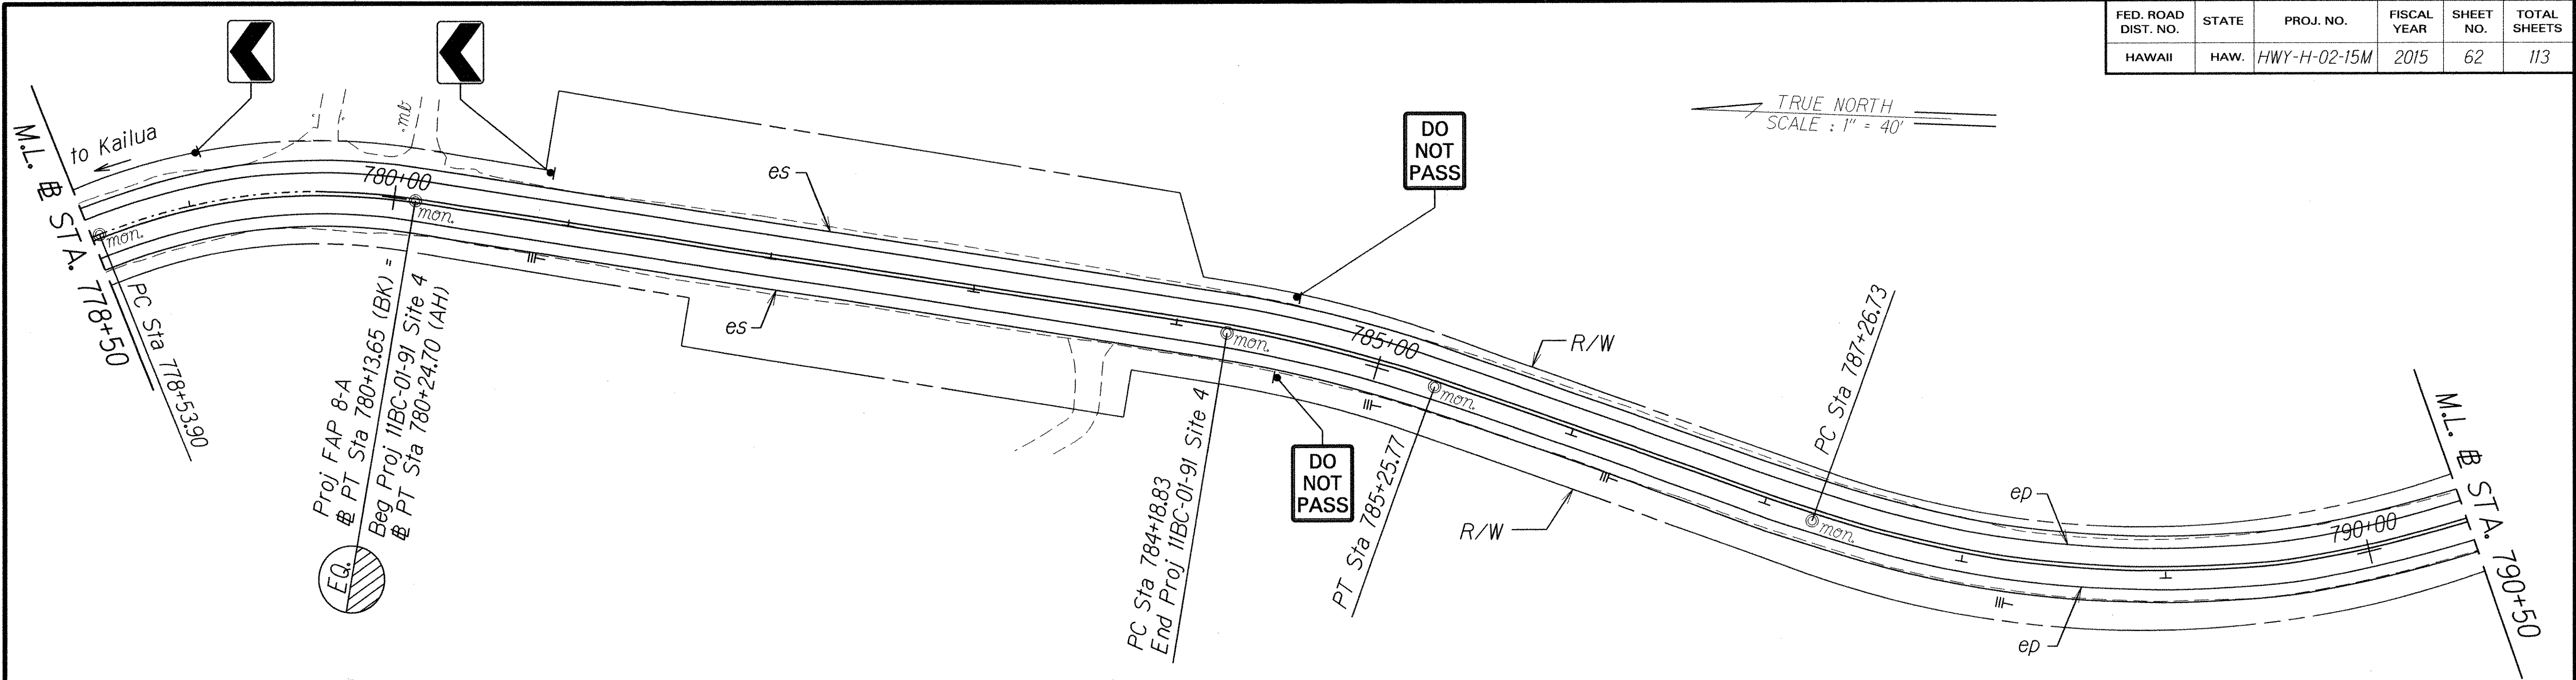

ORIGINAL PLAN	DATE
NOTE BOOK	DESIGNED BY
QUANTITIES BY	CHECKED BY



STATE OF HAWAII
DEPARTMENT OF TRANSPORTATION
HIGHWAYS DIVISION

SIGN LOCATION PLAN

ROUTE 11, KAOHE TO KA'APUNA
REPLACEMENT OF HIGHWAY SIGNS
Project No. HWY-H-02-15M

Scale: 1"=40'
Date: May, 2015
SHEET No. 3 OF 10 SHEETS

FED. ROAD DIST. NO.	STATE	PROJ. NO.	FISCAL YEAR	SHEET NO.	TOTAL SHEETS
HAWAII	HAW.	HWY-H-02-15M	2015	63	113

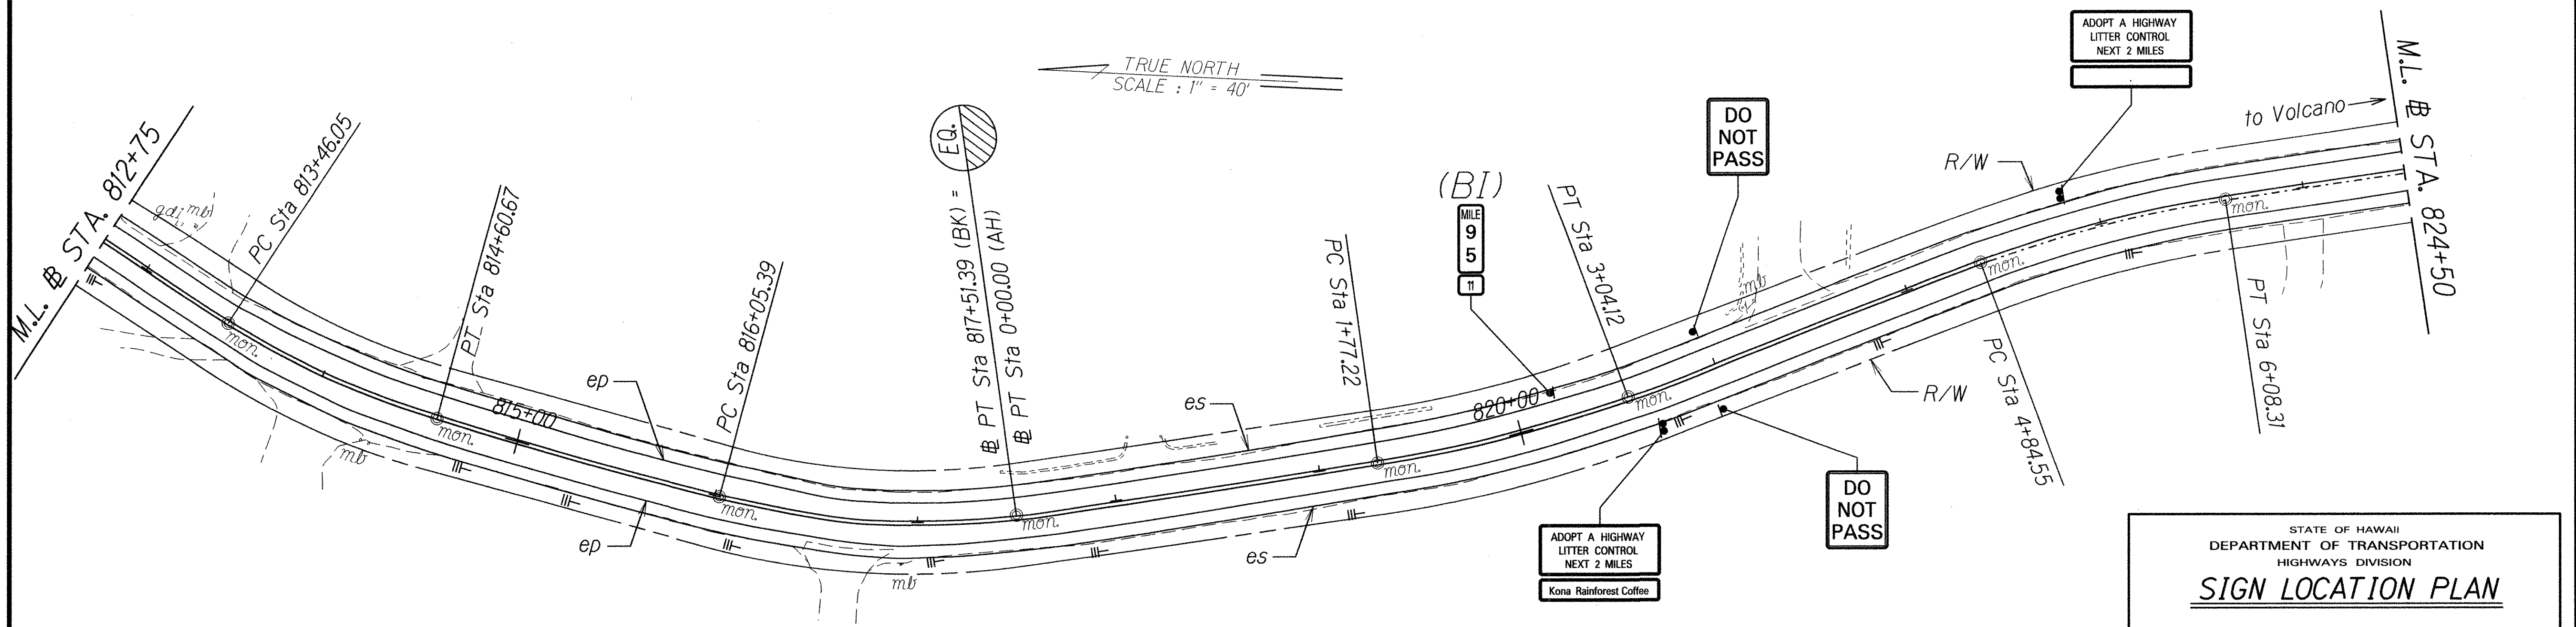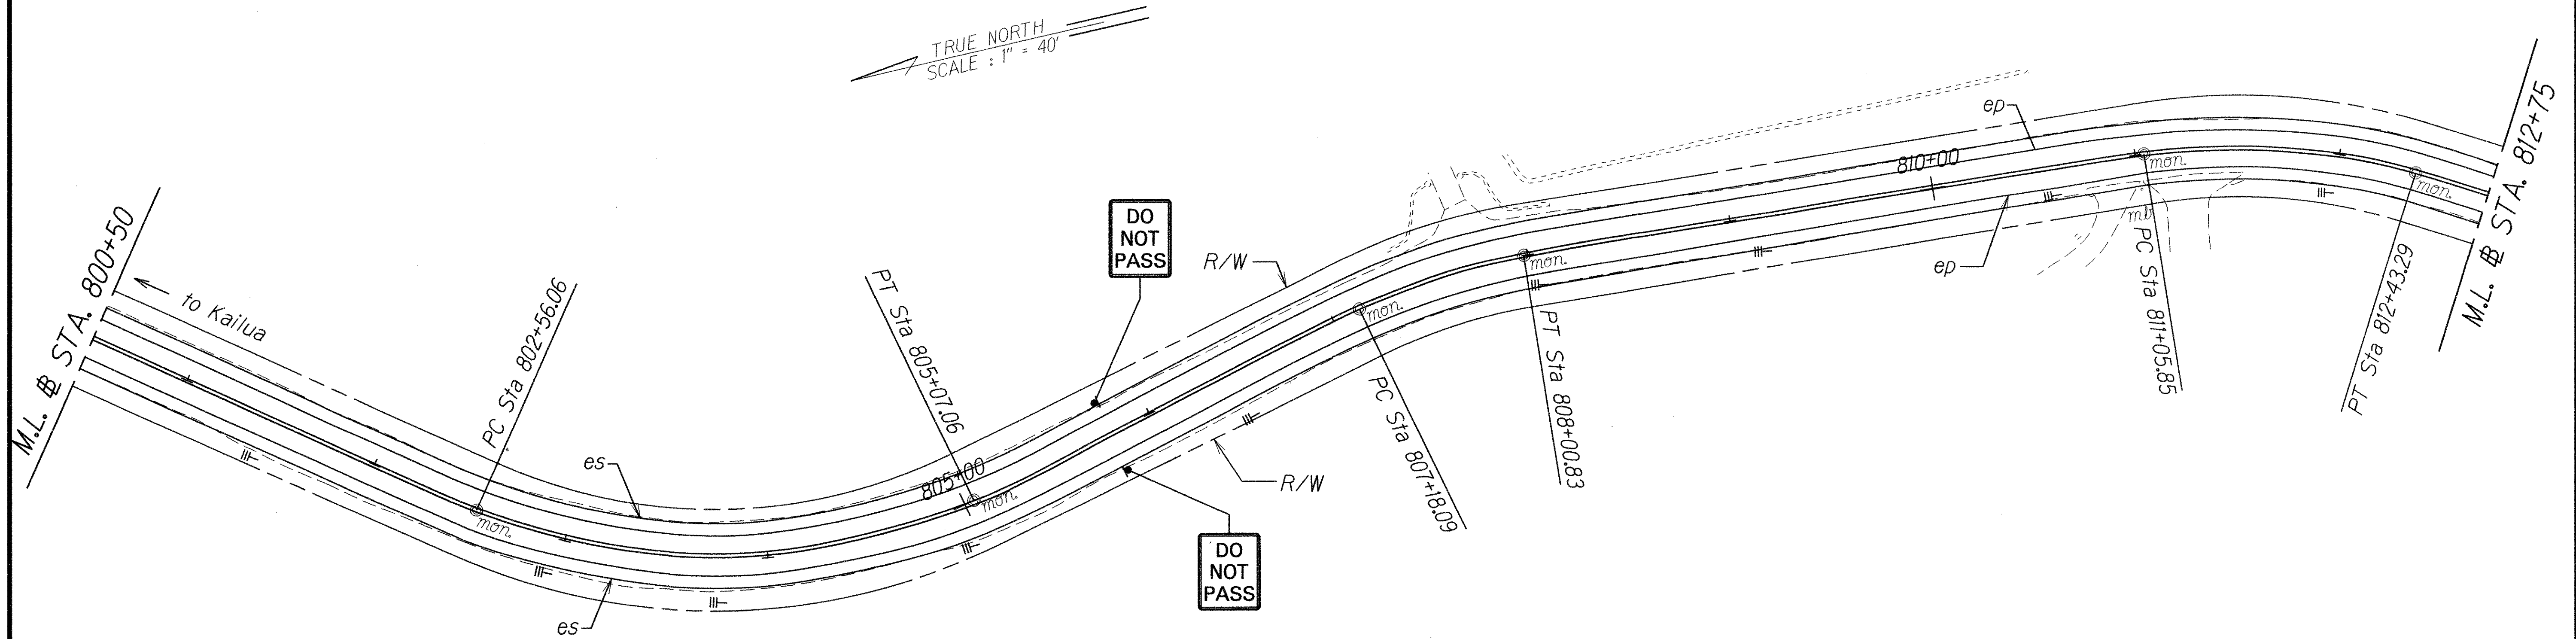

ORIGINAL PLAN	DATE
NOTED BY	
DESIGNED BY	
CHECKED BY	

STATE OF HAWAII
DEPARTMENT OF TRANSPORTATION
HIGHWAYS DIVISION


SIGN LOCATION PLAN

ROUTE 11, KAOHE TO KA'APUNA
REPLACEMENT OF HIGHWAY SIGNS
Project No. HWY-H-02-15M

Scale: 1"=40' Date: May, 2015

SHEET No. 4 OF 10 SHEETS

FED. ROAD DIST. NO.	STATE	PROJ. NO.	FISCAL YEAR	SHEET NO.	TOTAL SHEETS
HAWAII	HAW.	HWY-H-02-15M	2015	65	113

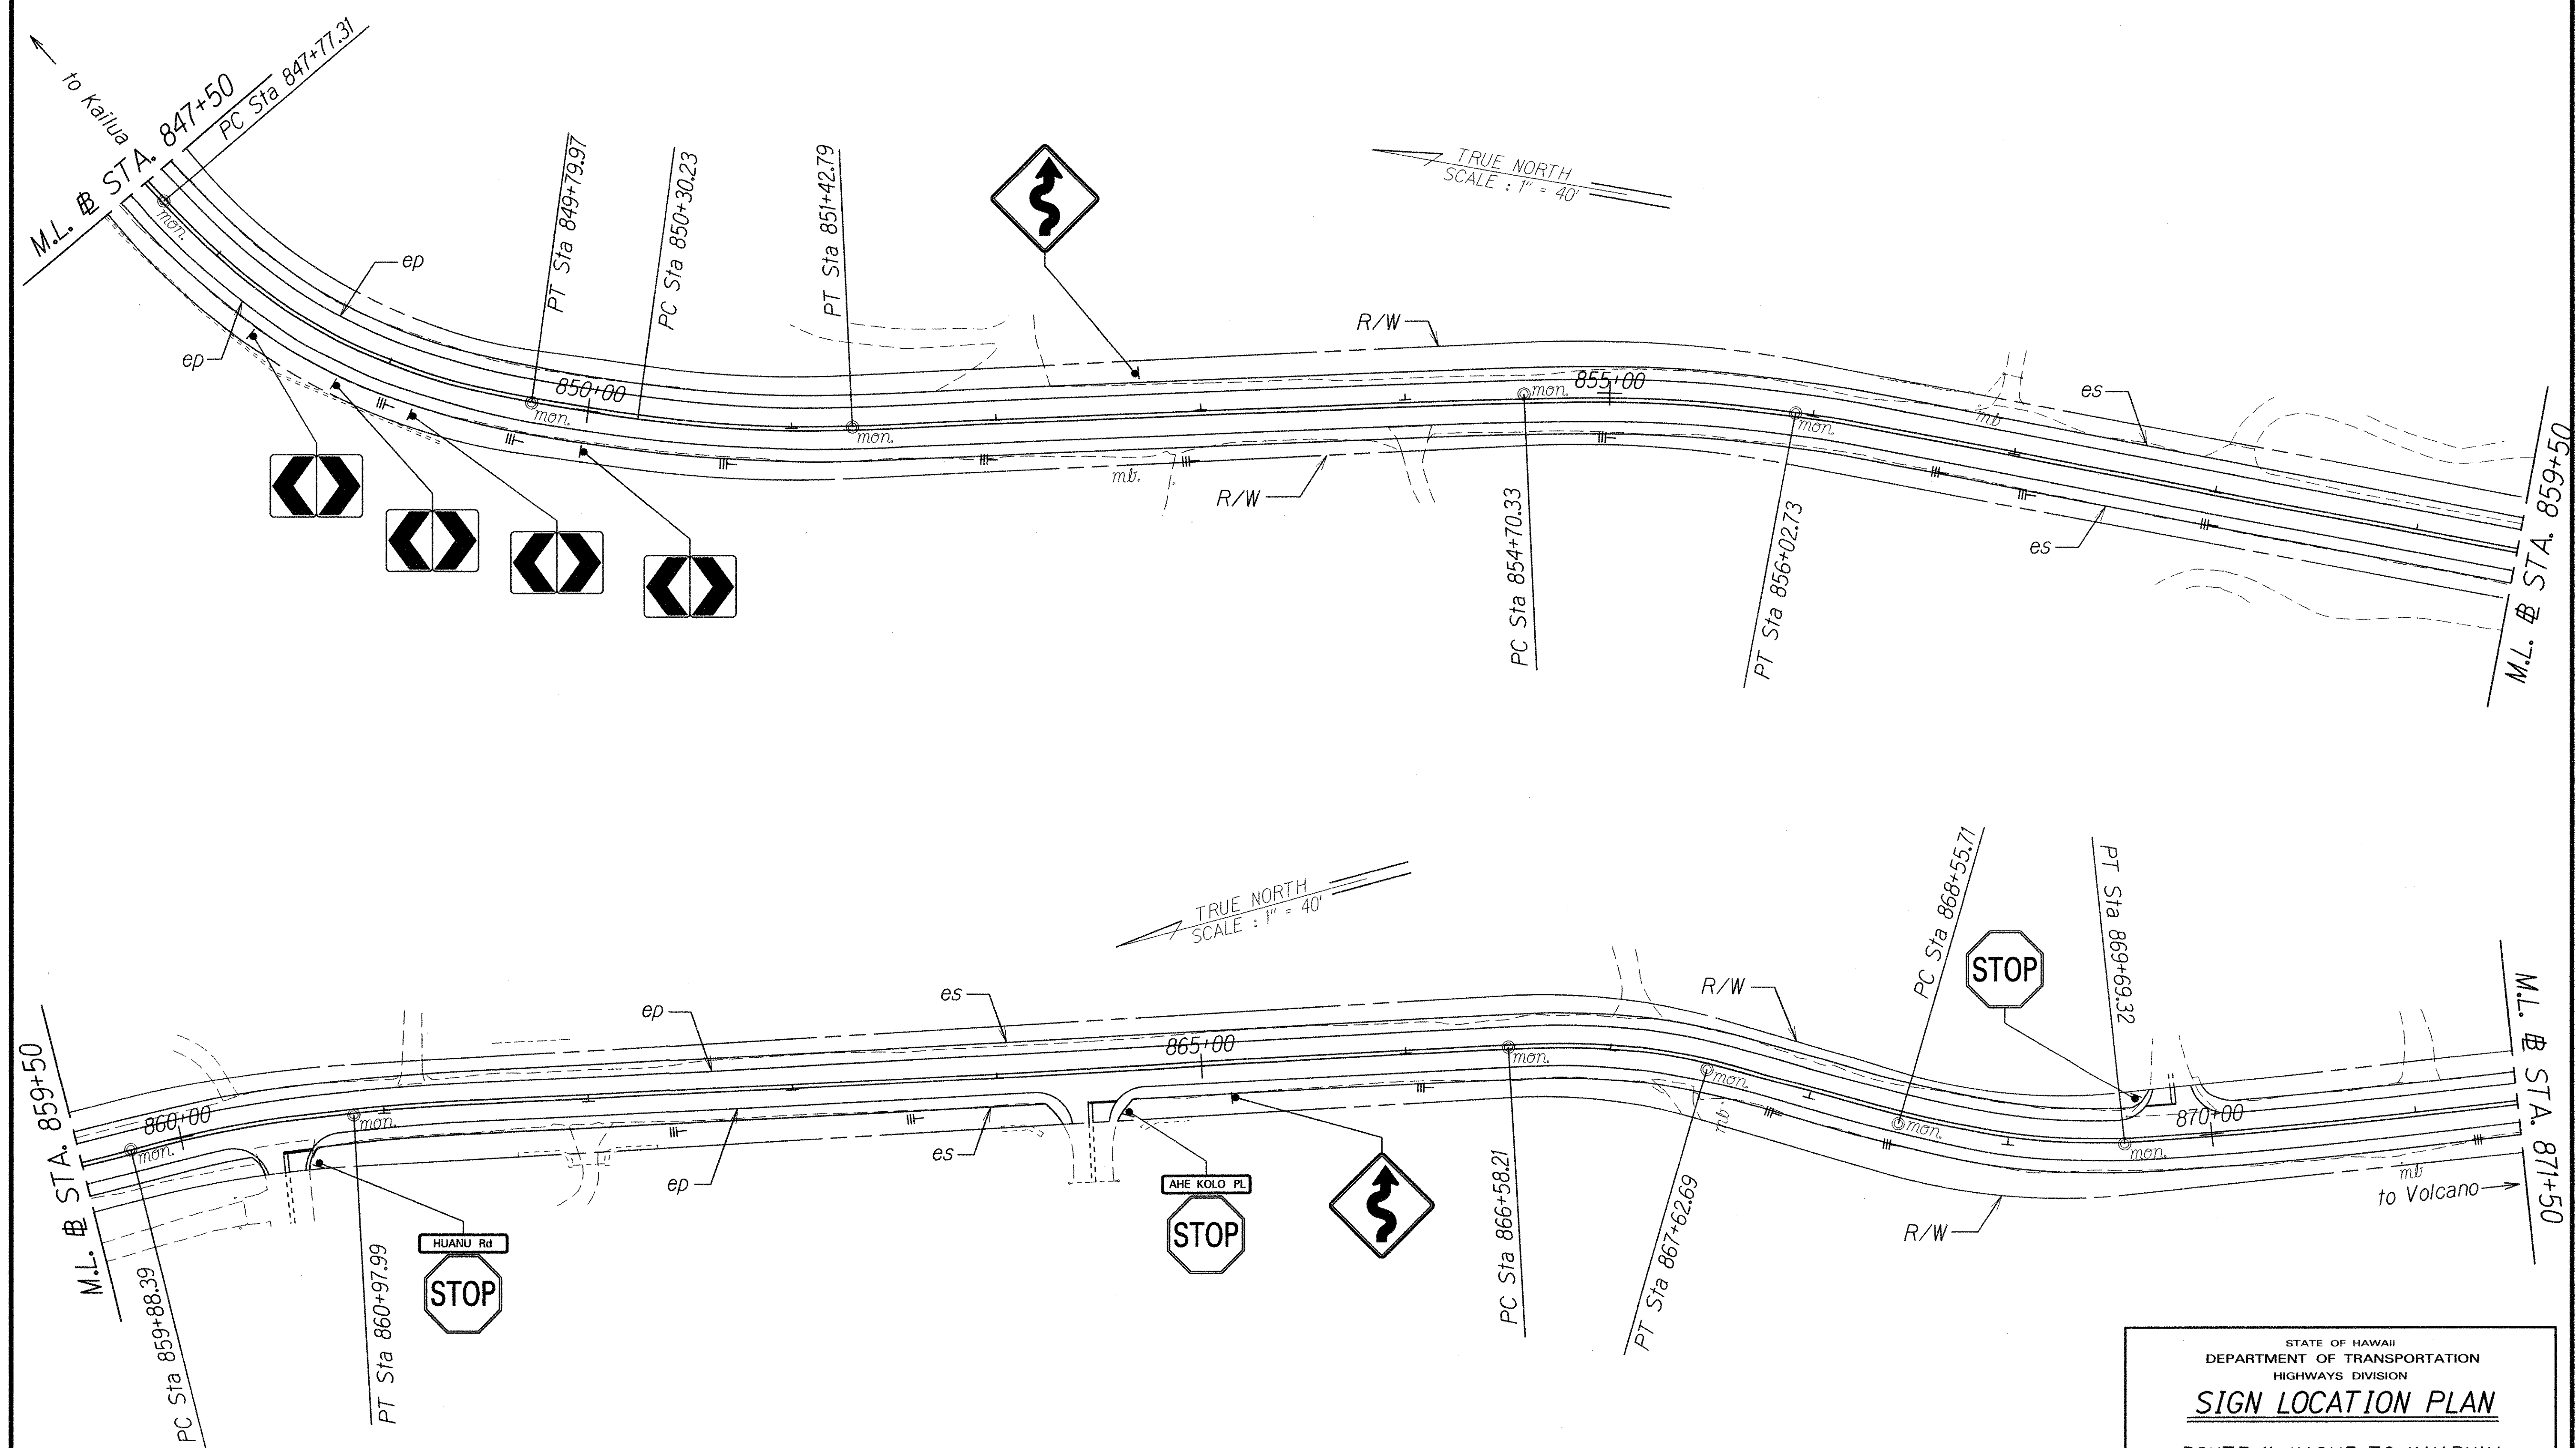

ORIGINAL PLAN	SURVEY PLOTTED BY	DATE
NOTE BOOK	DESIGNED BY	
QUANTITIES BY	CHECKED BY	

STATE OF HAWAII
DEPARTMENT OF TRANSPORTATION
HIGHWAYS DIVISION


SIGN LOCATION PLAN

ROUTE 11, KAOHE TO KA'APUNA
REPLACEMENT OF HIGHWAY SIGNS
Project No. HWY-H-02-15M

Scale: 1"=40' Date: May, 2015

SHEET No. 6 OF 10 SHEETS

FED. ROAD DIST. NO.	STATE	PROJ. NO.	FISCAL YEAR	SHEET NO.	TOTAL SHEETS
HAWAII	HAW.	HWY-H-02-15M	2015	66	113

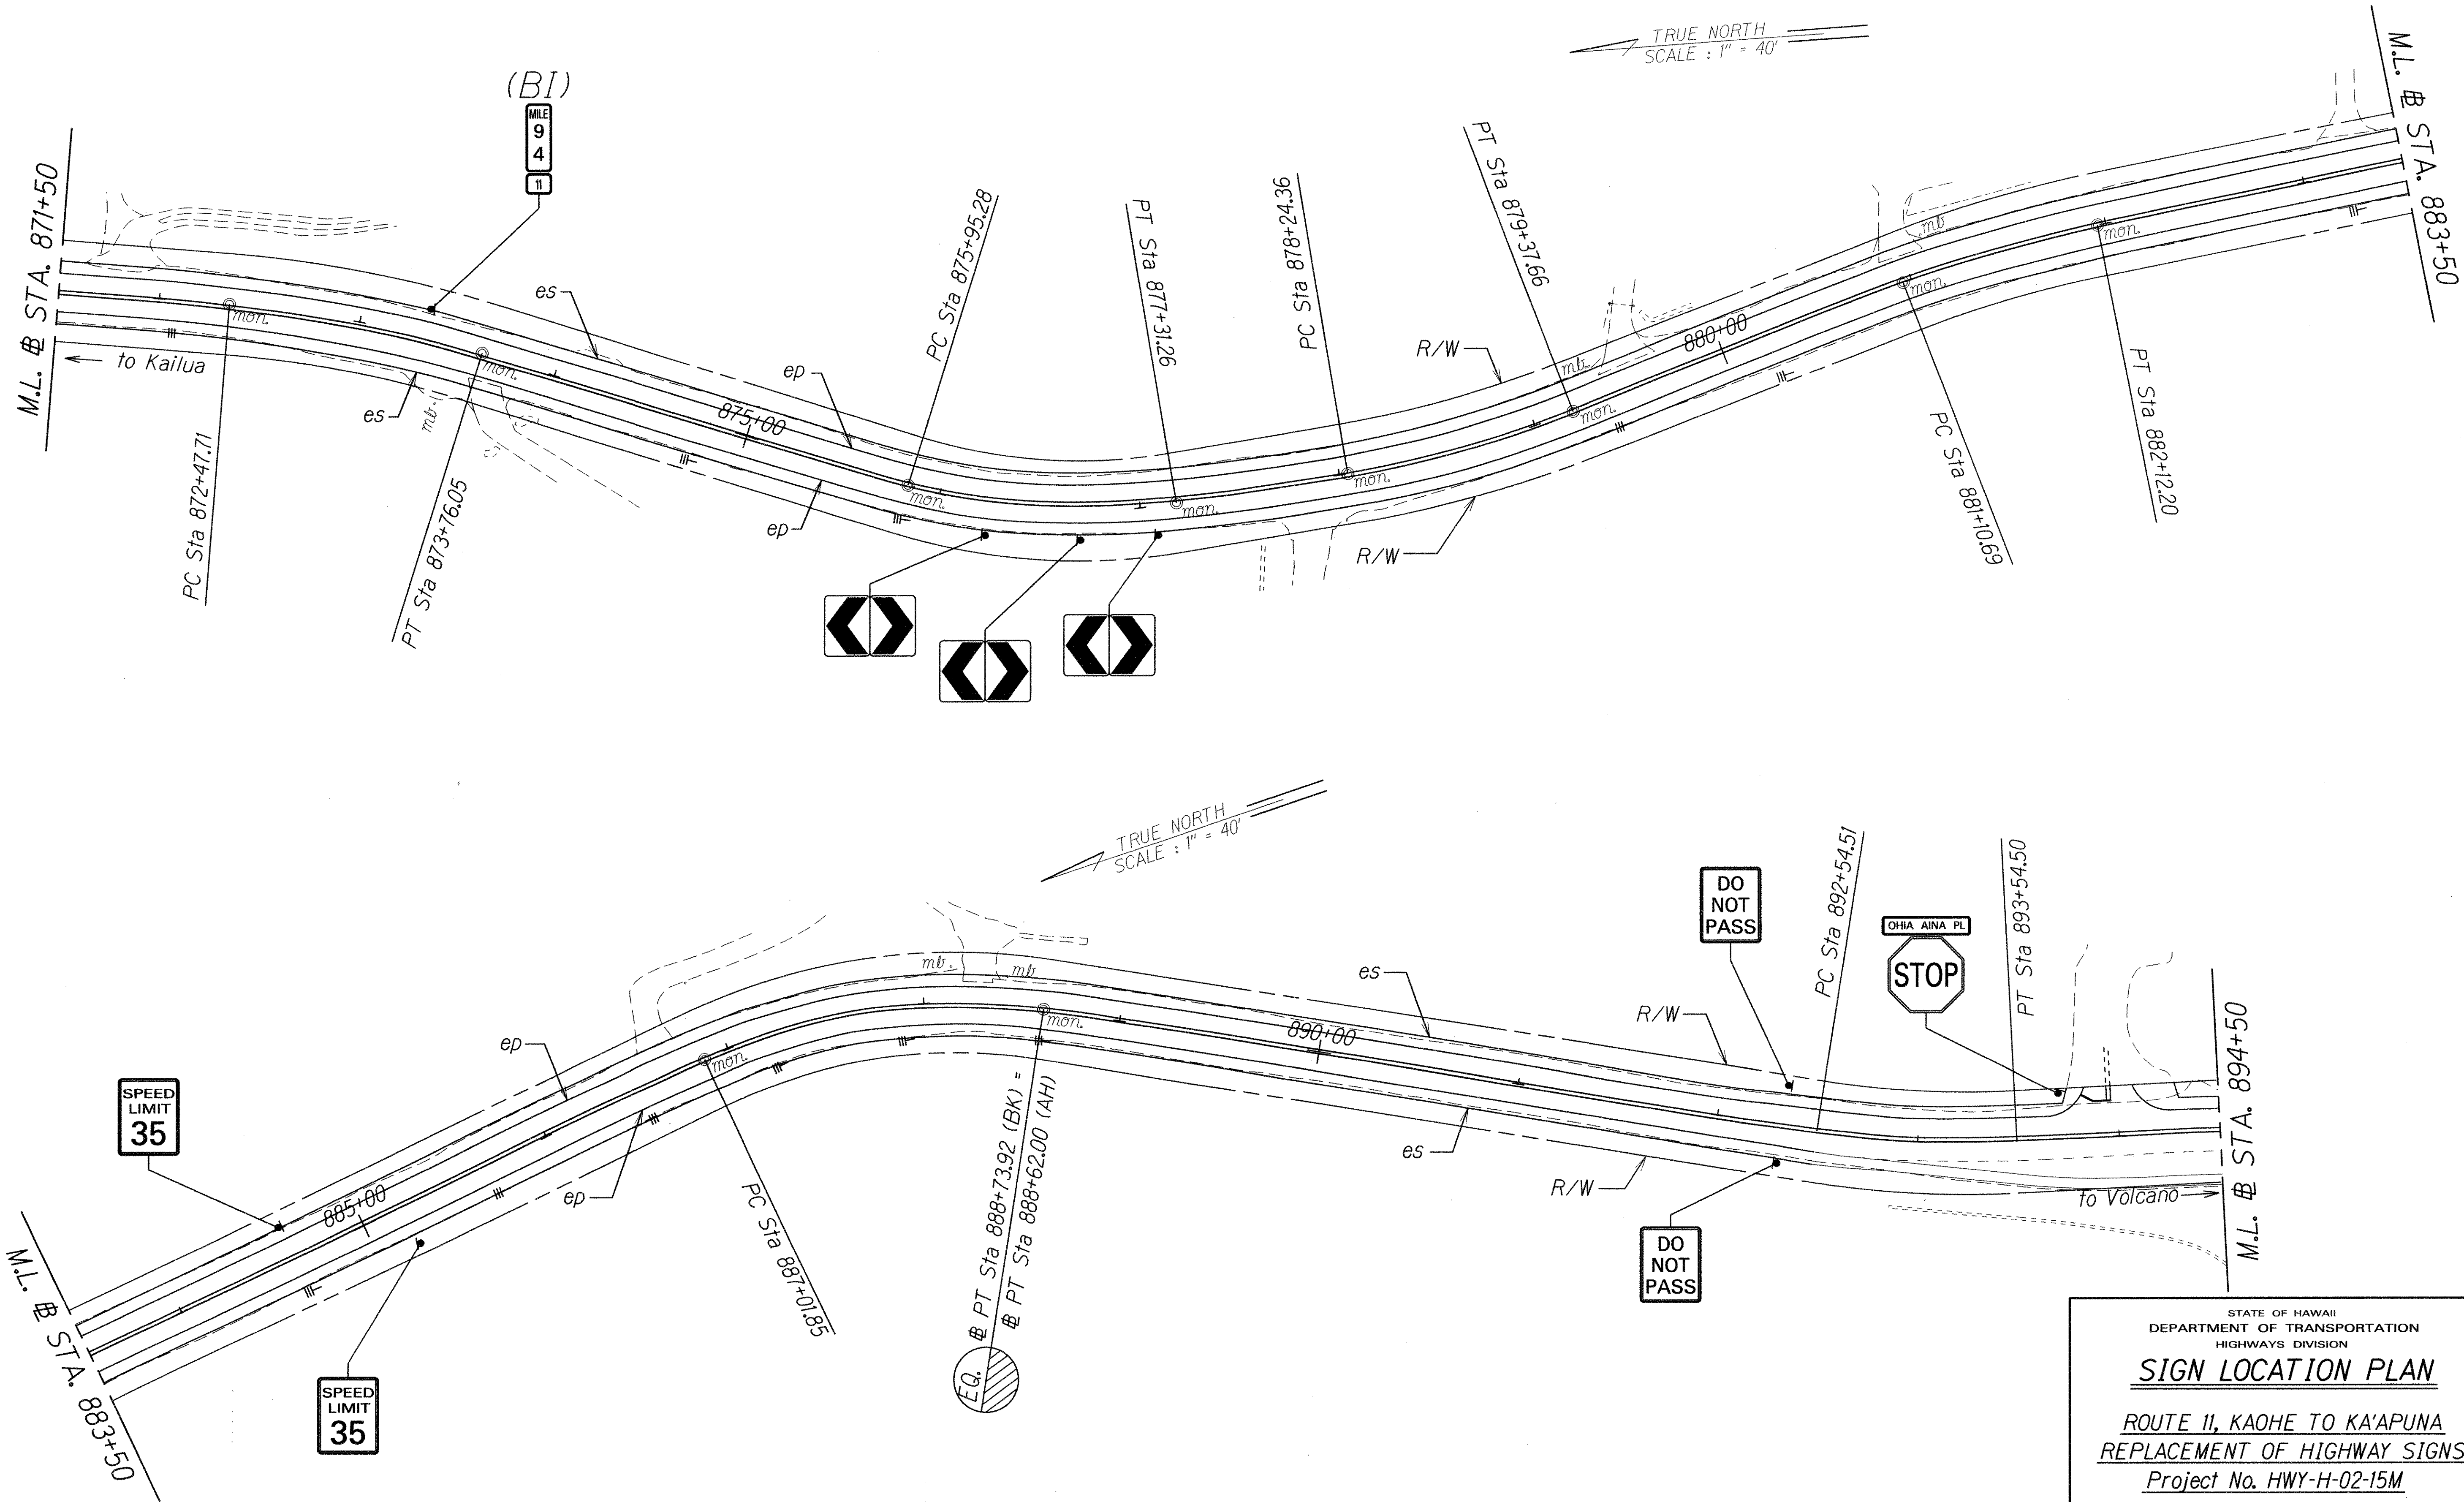

ORIGINAL PLAN	SURVEY PLOTTED BY	DATE
NOTE BOOK	DESIGNED BY	
QUANTITIES BY	CHECKED BY	
N.		

STATE OF HAWAII
DEPARTMENT OF TRANSPORTATION
HIGHWAYS DIVISION


SIGN LOCATION PLAN

ROUTE 11, KAOHE TO KA'APUNA
REPLACEMENT OF HIGHWAY SIGNS
Project No. HWY-H-02-15M

Scale: 1"=40' Date: May, 2015

SHEET No. 7 OF 10 SHEETS

FED. ROAD DIST. NO.	STATE	PROJ. NO.	FISCAL YEAR	SHEET NO.	TOTAL SHEETS
HAWAII	HAW.	HWY-H-02-15M	2015	67	113

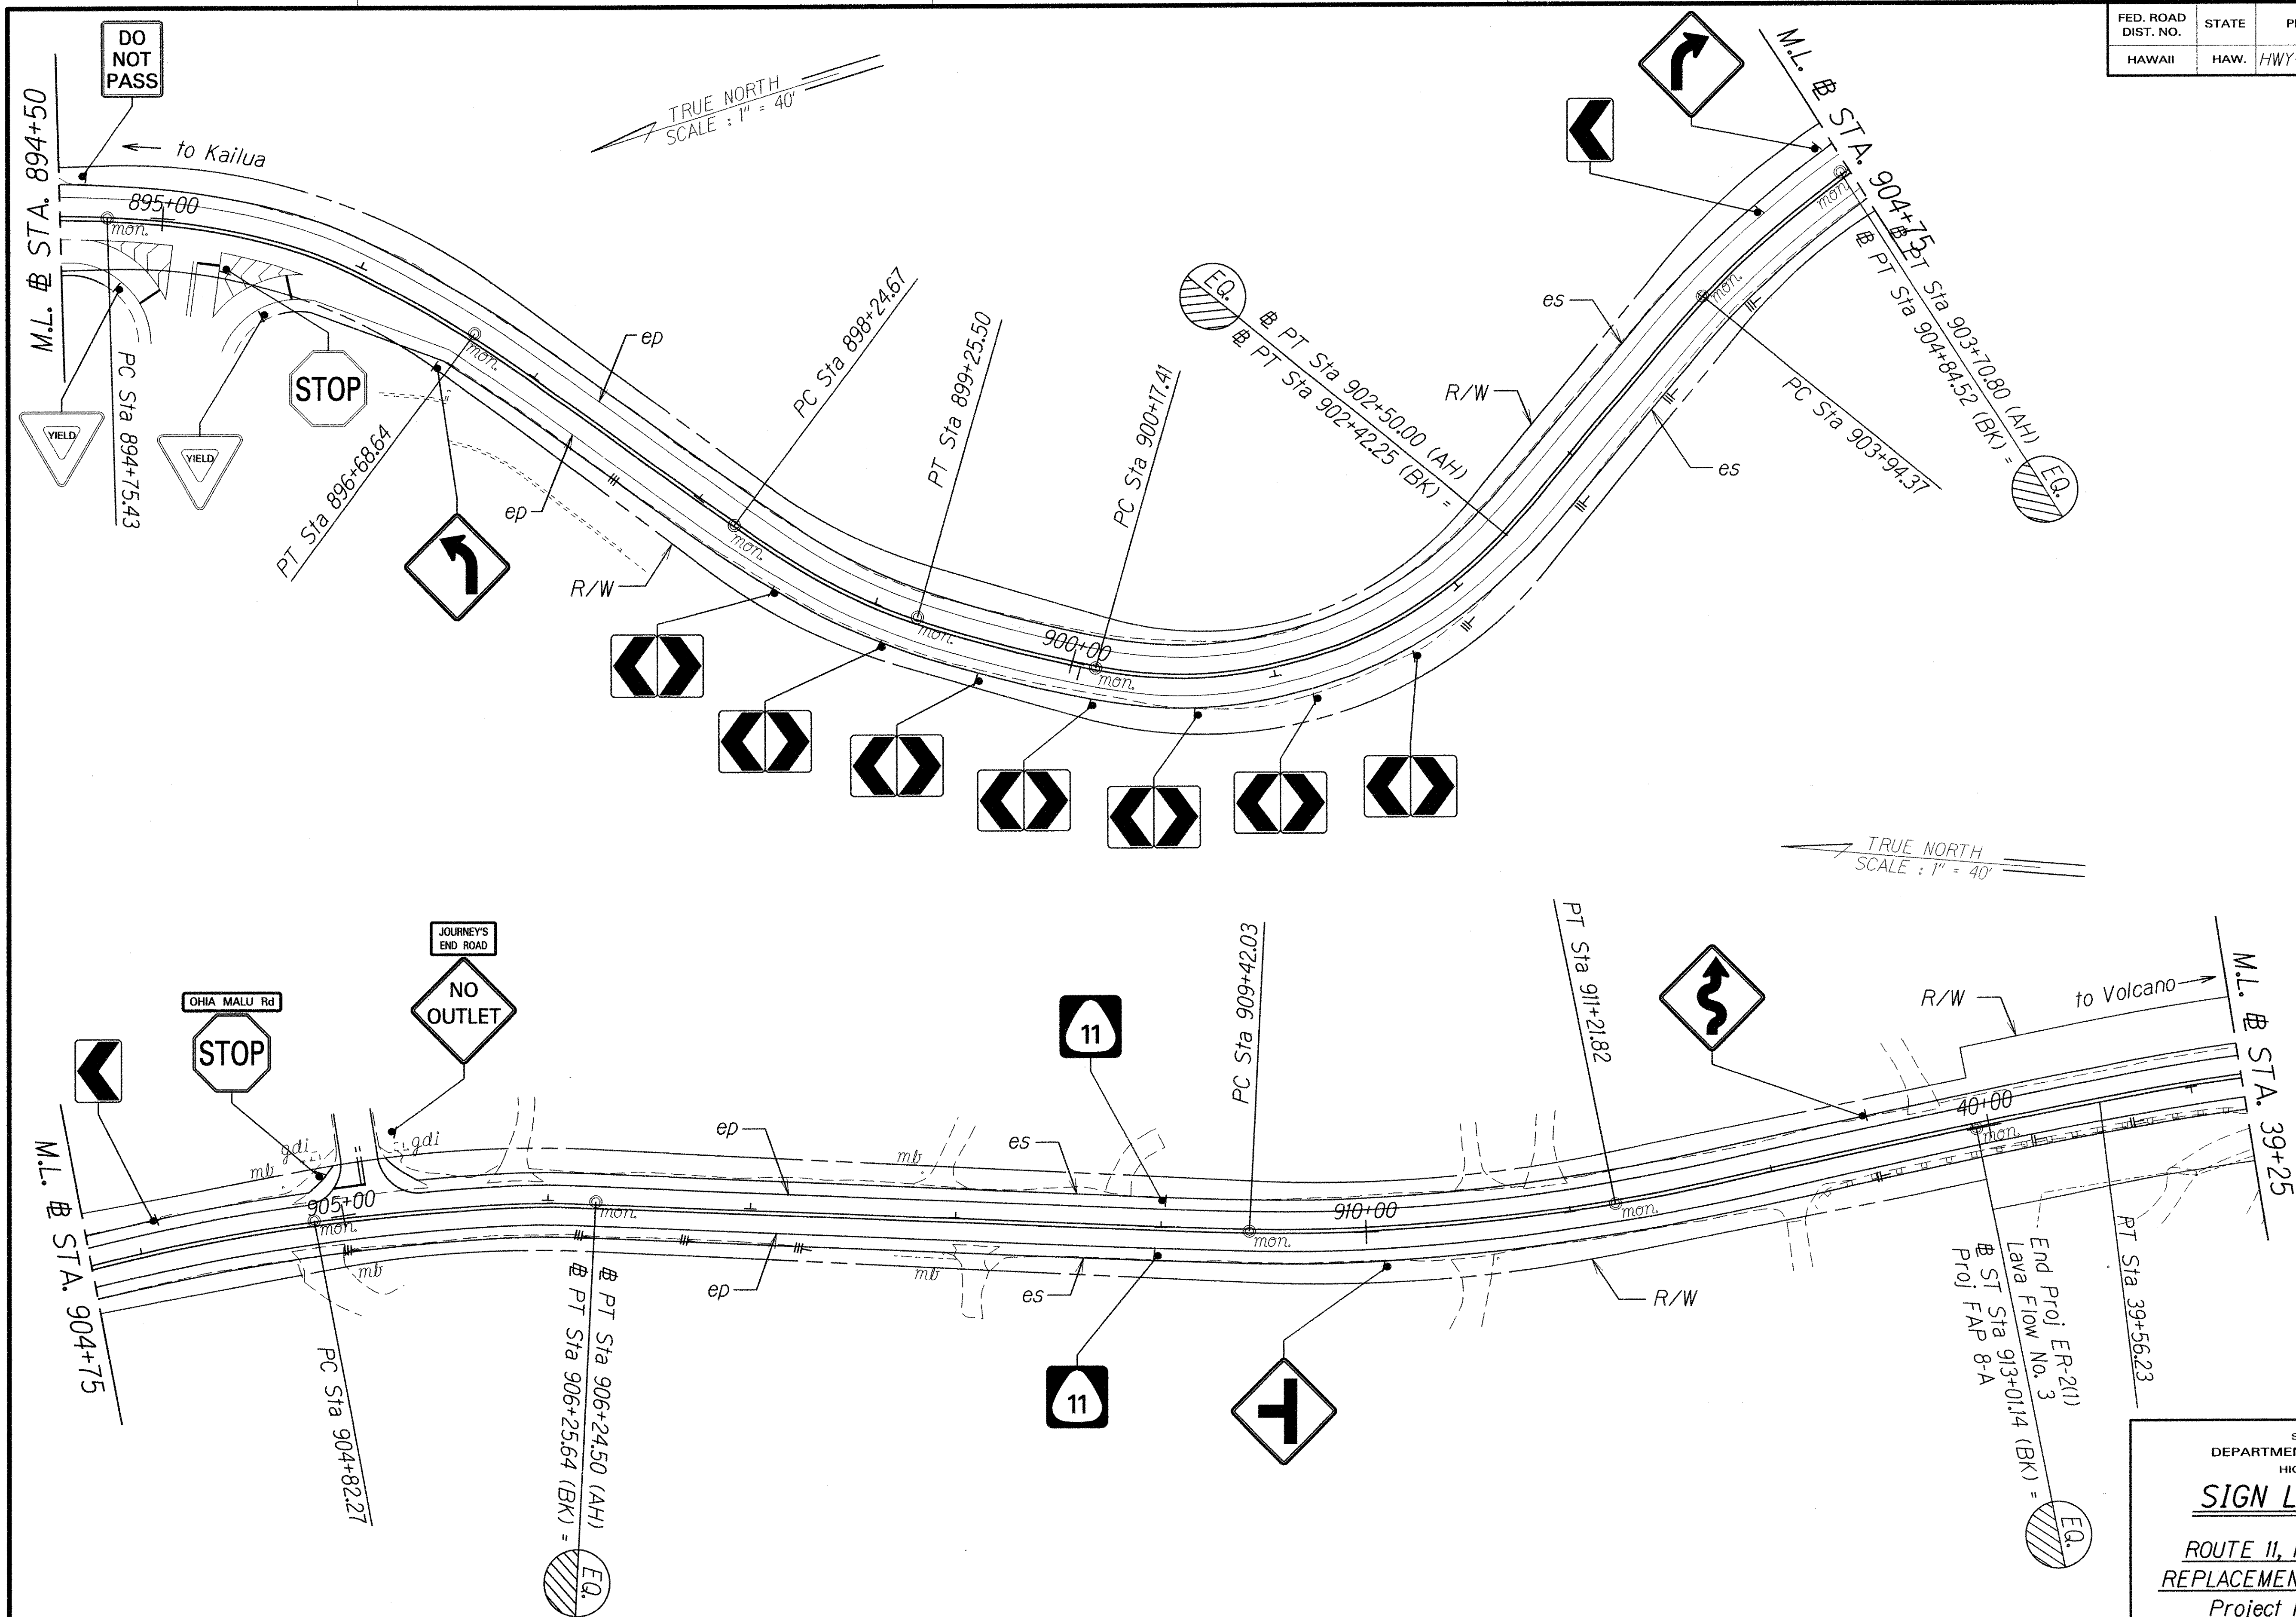

DATE	____
SURVEY PLOTTED BY	____
DESIGNED BY	____
CHECKED BY	____
NOTE BOOK	____
QUANTITIES BY	____
CHECKED BY	____

STATE OF HAWAII
DEPARTMENT OF TRANSPORTATION
HIGHWAYS DIVISION



SIGN LOCATION PLAN

ROUTE 11, KAOHE TO KA'APUNA
REPLACEMENT OF HIGHWAY SIGNS
Project No. HWY-H-02-15M

Scale: 1"=40' Date: May, 2015

SHEET No. 8 OF 10 SHEETS

FED. ROAD DIST. NO.	STATE	PROJ. NO.	FISCAL YEAR	SHEET NO.	TOTAL SHEETS
HAWAII	HAW.	HWY-H-02-15M	2015	68	113

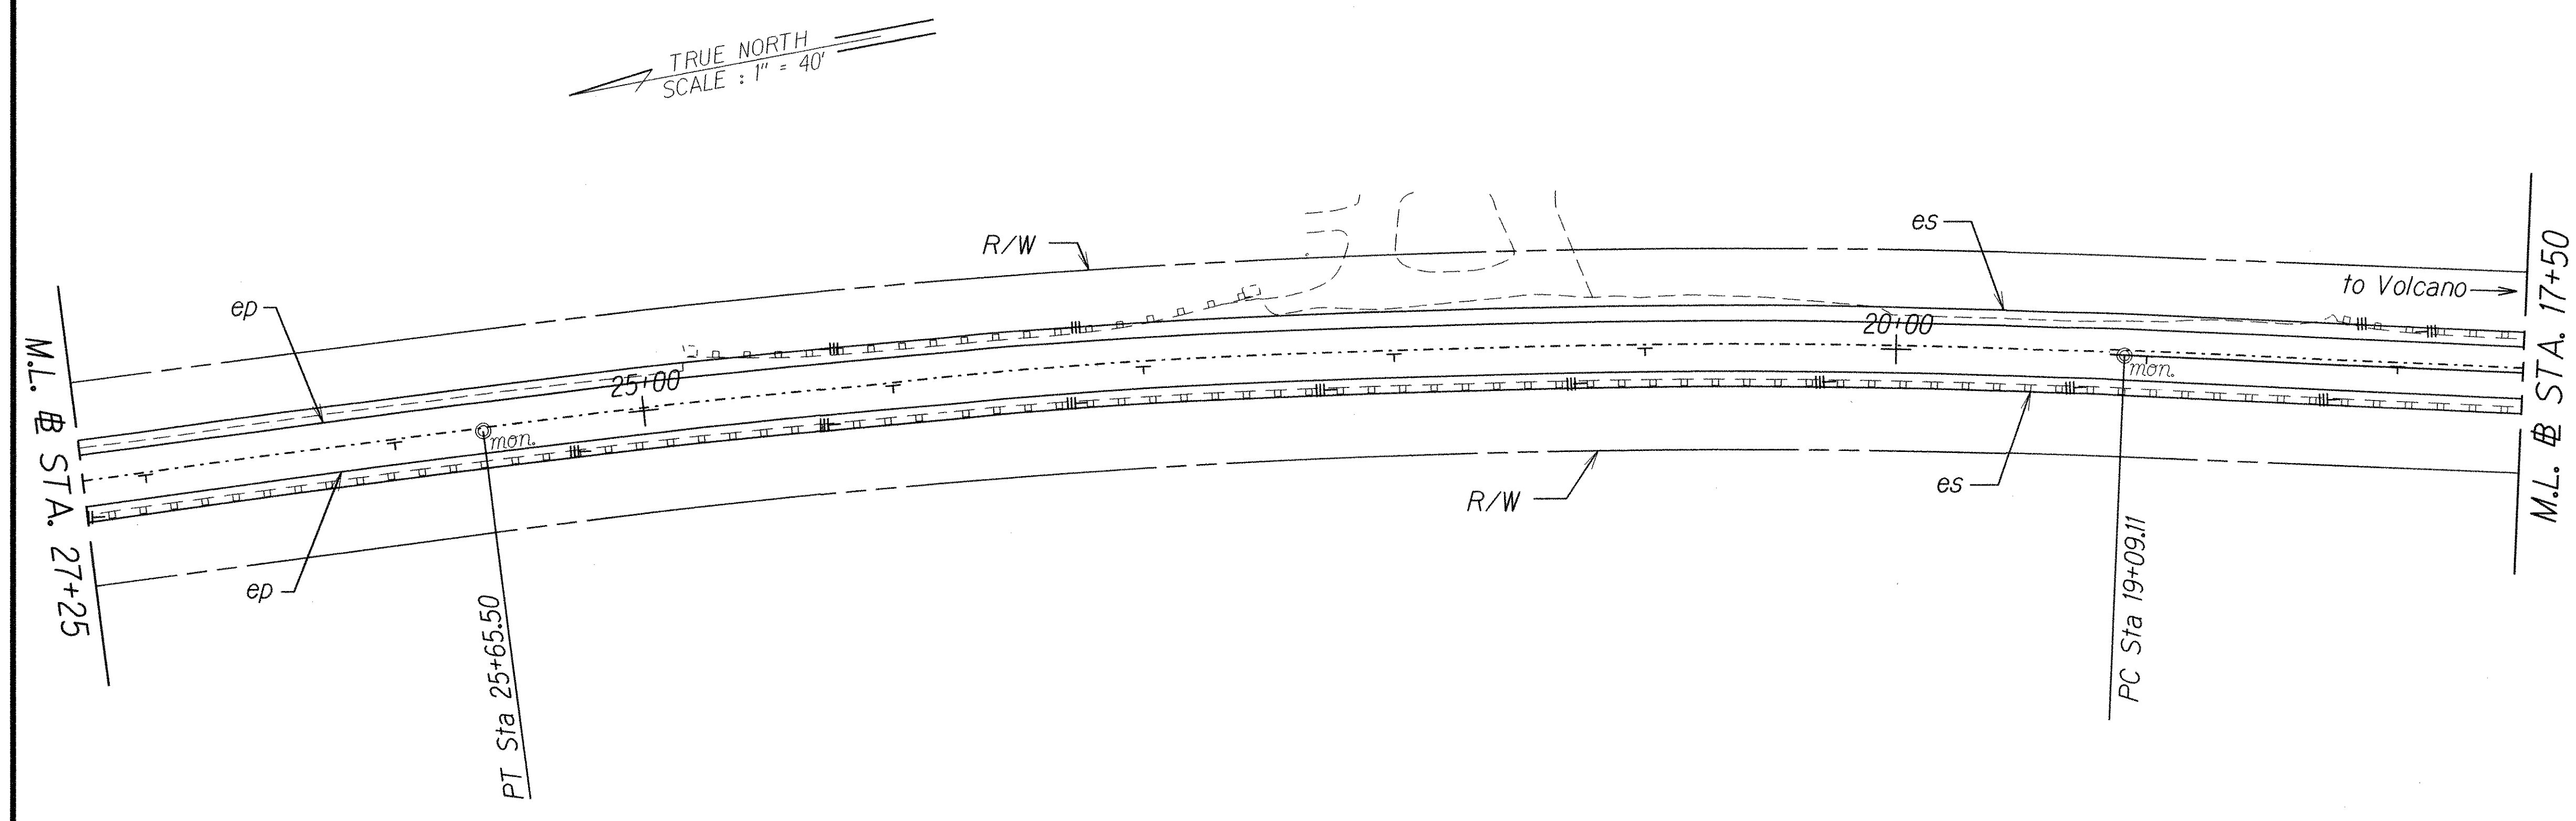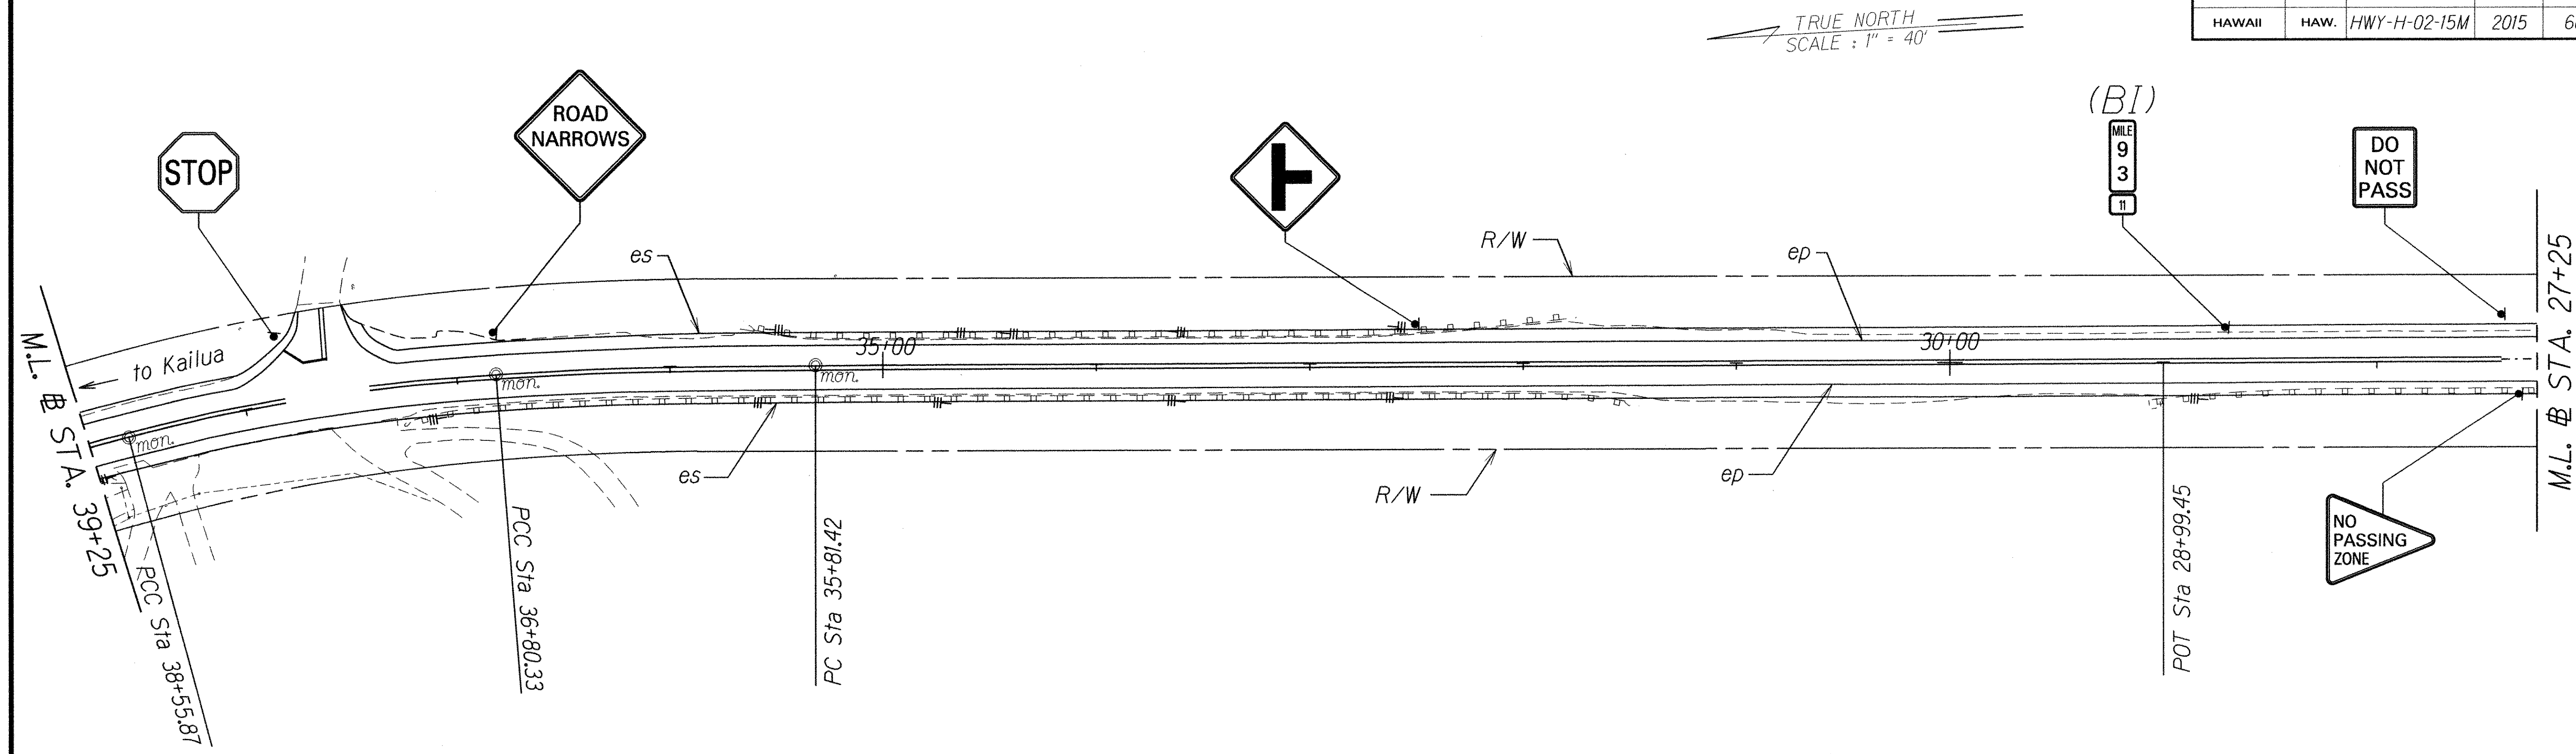

ORIGINAL PLAN	SURVEY PLOTTED BY	DATE
NOTE BOOK	DESIGNED BY	
	QUANTITIES BY	
	CHECKED BY	

STATE OF HAWAII
DEPARTMENT OF TRANSPORTATION
HIGHWAYS DIVISION



SIGN LOCATION PLAN

ROUTE 11, KAOHE TO KA'APUNA
REPLACEMENT OF HIGHWAY SIGNS
Project No. HWY-H-02-15M

Scale: 1"=40' Date: May, 2015

SHEET No. 9 OF 10 SHEETS

FED. ROAD DIST. NO.	STATE	PROJ. NO.	FISCAL YEAR	SHEET NO.	TOTAL SHEETS
HAWAII	HAW.	HWY-H-02-15M	2015	69	113

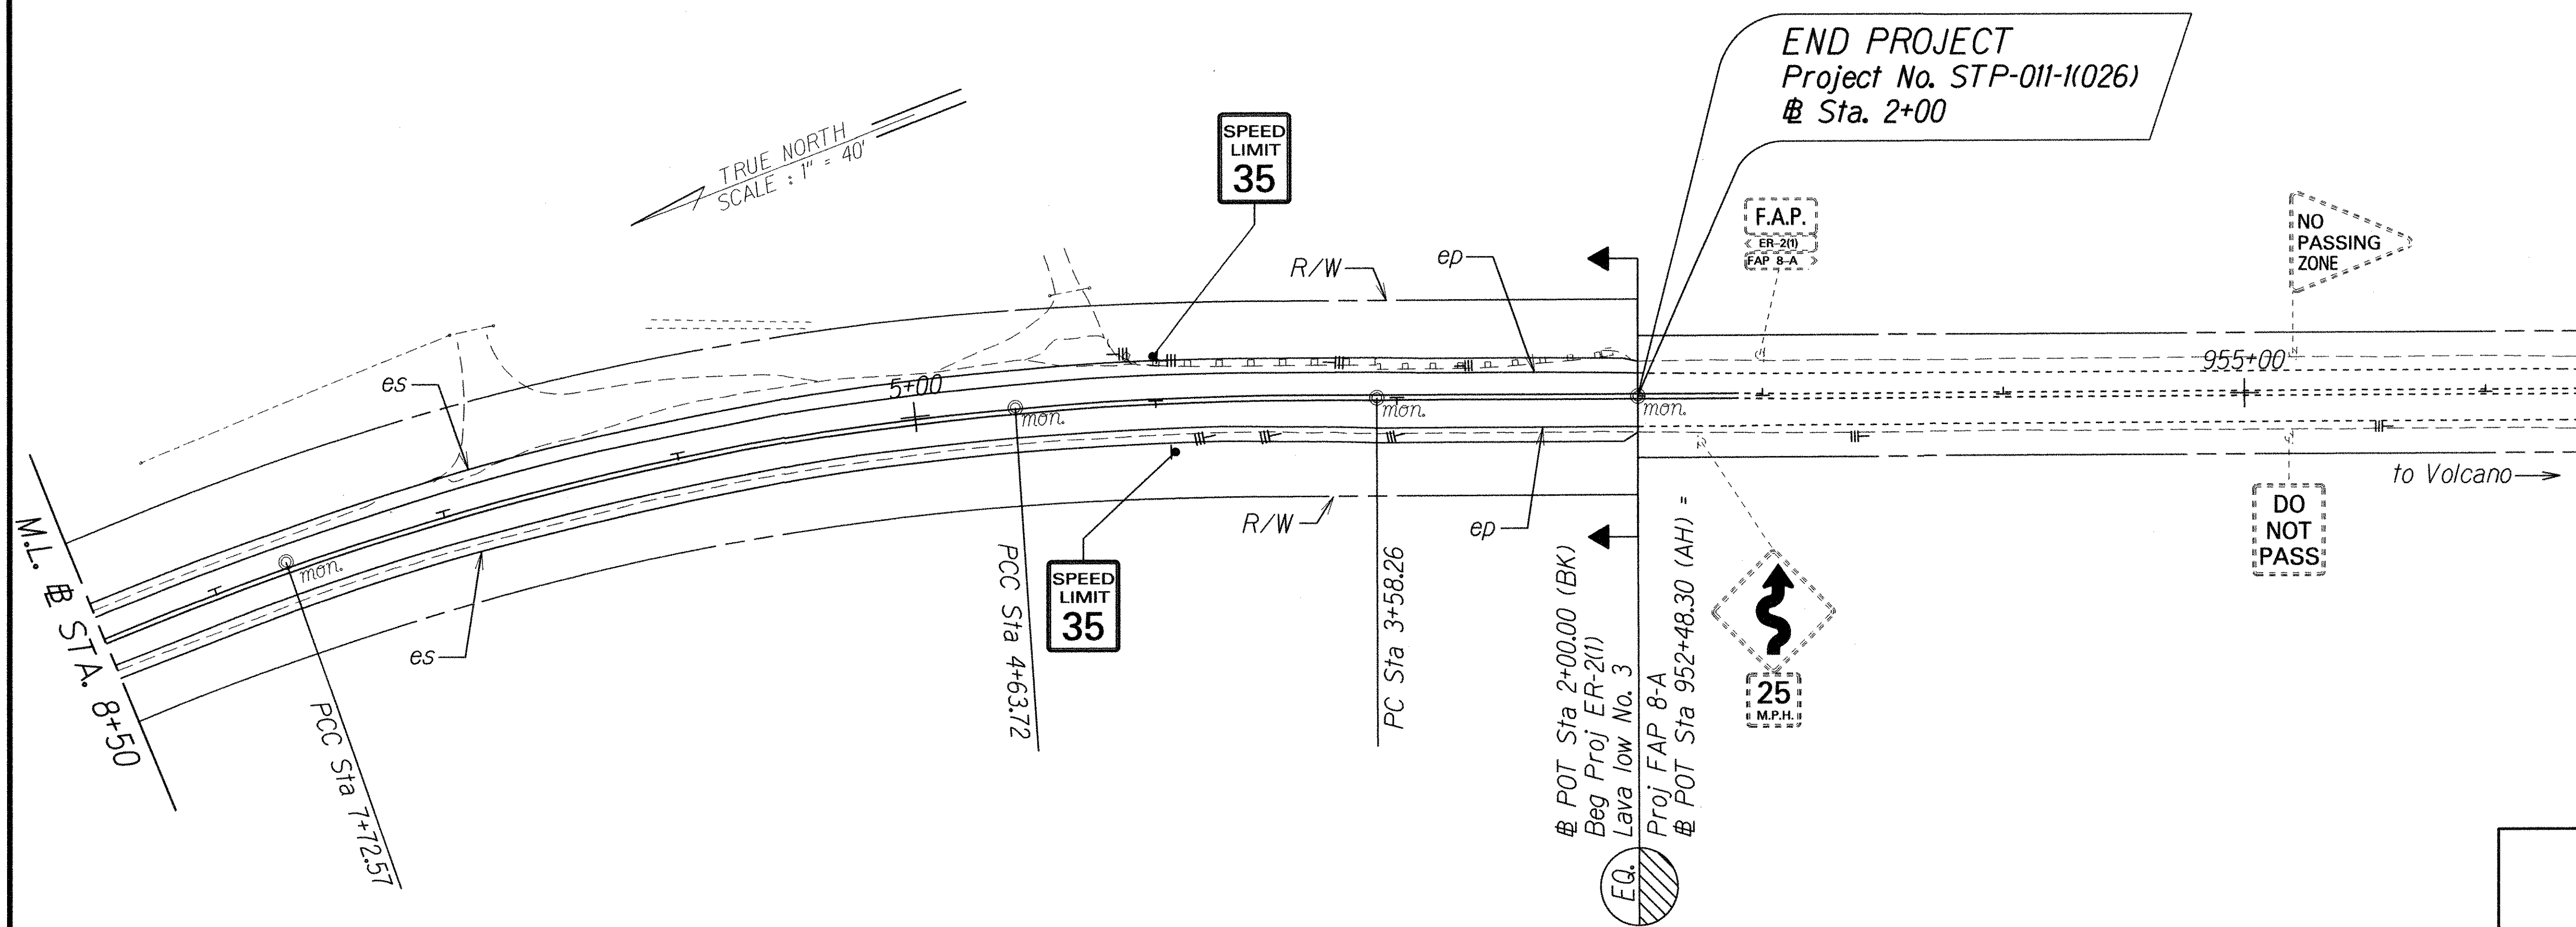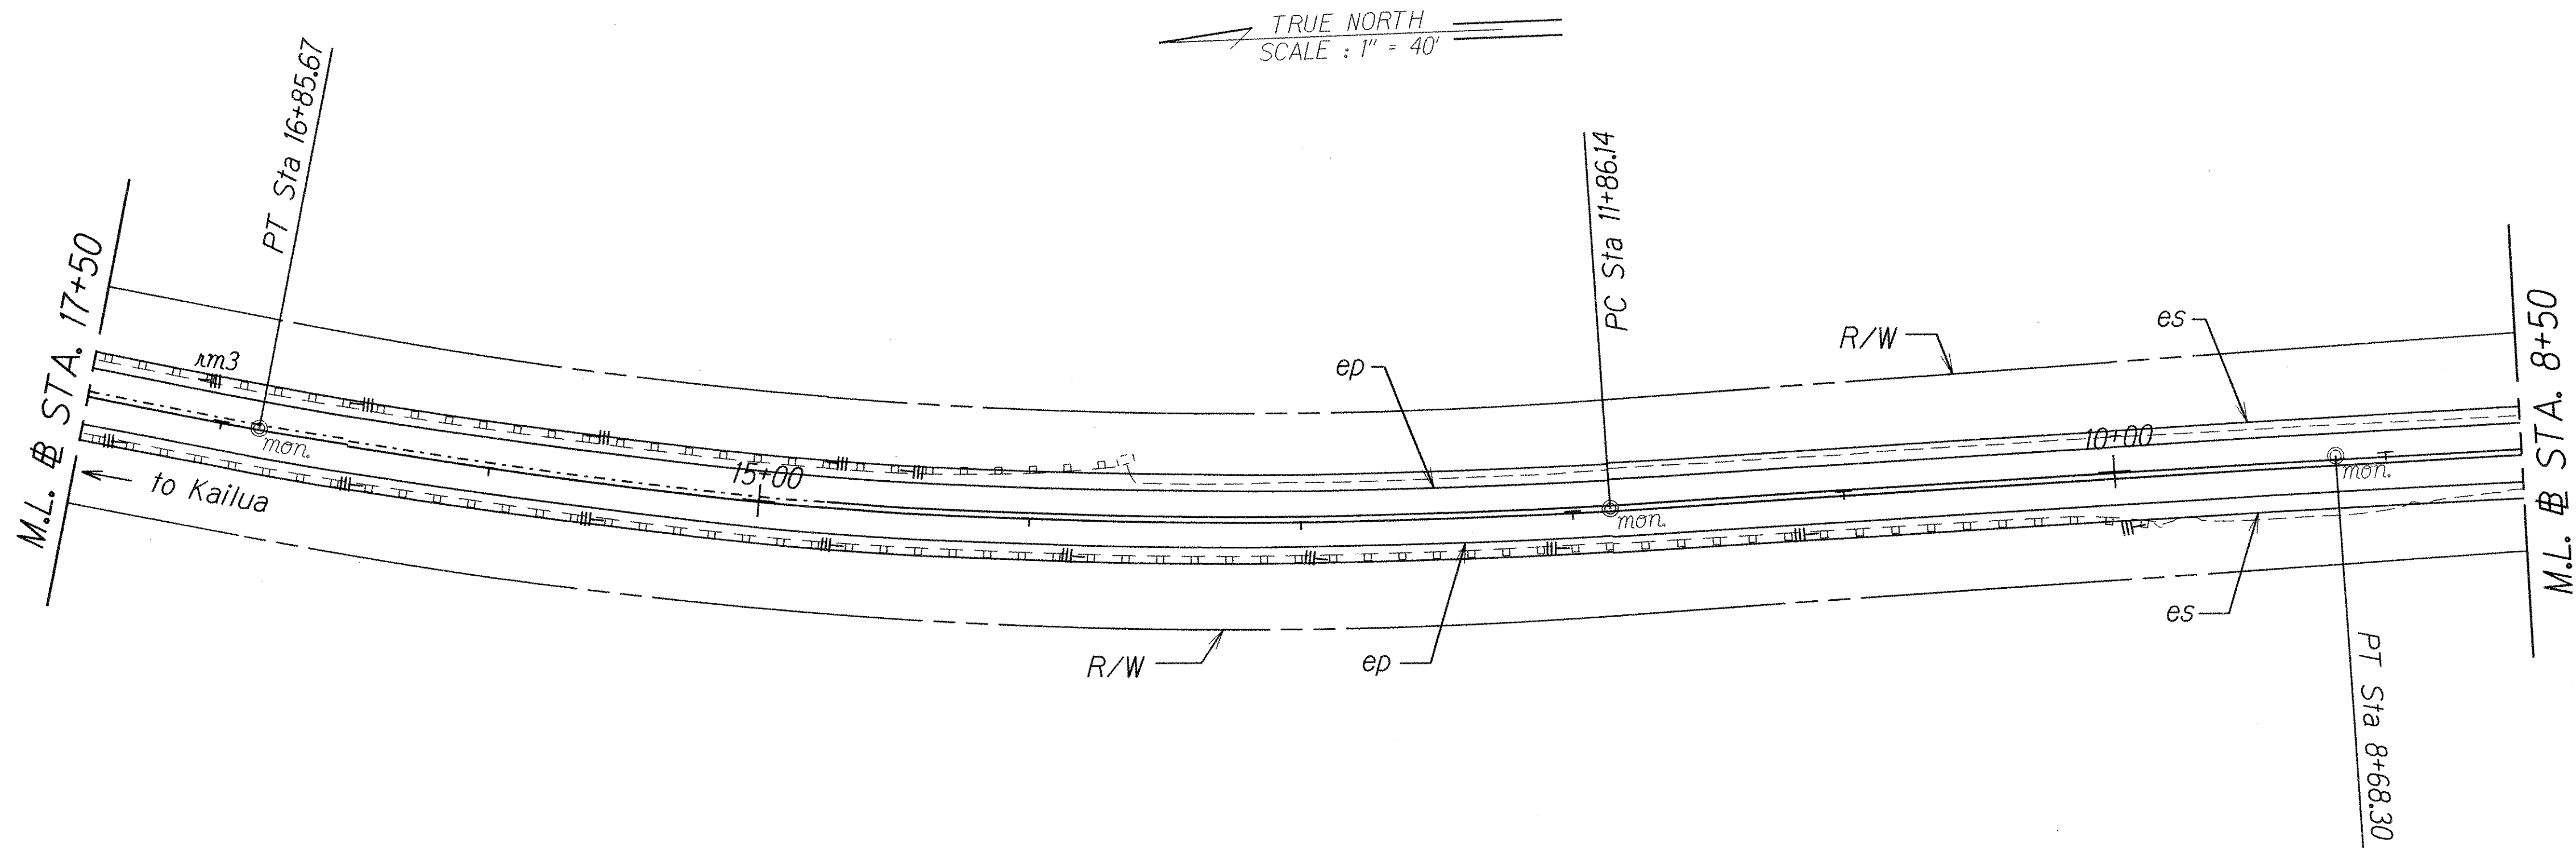

ORIGINAL PLAN	SURVEY PLOTTED BY	DATE
NOTE BOOK	DESIGNED BY	
QUANTITIES BY	CHECKED BY	
No.		

STATE OF HAWAII
DEPARTMENT OF TRANSPORTATION
HIGHWAYS DIVISION

SIGN LOCATION PLAN

ROUTE 11, KAOHE TO KA'APUNA
REPLACEMENT OF HIGHWAY SIGNS
Project No. HWY-H-02-15M

Scale: 1"=40' Date: May, 2015

SHEET No. 10 OF 10 SHEETS

FED. ROAD DIST. NO.	STATE	PROJ. NO.	FISCAL YEAR	SHEET NO.	TOTAL SHEETS
HAWAII	HAW.	HWY-H-02-15M	2015	ADD. 70	113

SIGN REPLACEMENT, REMOVAL, AND INSTALLATION SCHEDULE

STATION	MAUKA	MAKAI	M.P.	TYPE	SIGN TO REMAIN	REMOVE	INSTALL (10 SQ. FT. OR LESS)		INSTALL (GREATER THAN 10 SQ. FT.)		DESTINATION SIGN PANEL (S.F.)
							W/POST	WO/POST	W/POST	WO/POST	
740+50	●	●	96.53	R4-1		2	2				
742+41		●	96.50	SCHOOL BUS LOADING (24"x30")		1	1				
743+41		●	96.48	R1-1		1	1				
743+41		●	96.48	SS-1 (KAOHE RD)		1		1			
746+48	●		96.42	W1-8R		1	1				
746+65	●		96.42	W2-2L		1	1				
746+65	●		96.42	S-1 (KAOHE RD)		1		1			
746+85	●		96.41	W1-8R		2	1	1			
747+23	●		96.40	W1-8R		2	1	1			
752+85		●	96.29	R1-1		1	1				
752+85		●	96.29	(Private Road)	1						
756+17		●	96.22	R4-1		1	1				
756+42	●		96.22	R4-1		1	1				
763+06		●	96.10	W1-R		2	1	1			
763+41		●	96.09	W1-8R		2	1	1			
763+65		●	96.09	W1-8R		2	1	1			
764+10		●	96.08	W1-8R		2	1	1			
767+32	●		96.02	W1-5R		1	1				
770+33	●		95.94	R4-1		1	1				
773+78		●	95.88	R4-1		1	1				
774+85	●	●	95.85	R2-1B (35)		2			2		
776+00		●	95.83	W1-5R		1	1				
778+35	●		95.79	W1-8L		1	1				
779+08	●		95.77	W1-8L		1	1				
780+87	●		95.74	W1-8L		1	1				
784+55	●	●	95.67	R4-1		2	2				
805+79	●	●	95.27	R4-1		2	2				
820+67		●	94.99	ADOPT-A-HIGHWAY (KONA RAINFOREST COFFEE)		2		1	1		
820+95	●	●	94.99	R4-1		2	2				
822+84	●		94.96	ADOPT-A-HIGHWAY (NO SPONSOR)		1			1		
824+81	●		94.92	R1-1		1	1				
827+79	●		94.86	W1-5R		1	1				
829+45	●		94.83	R1-1		1	1				

SIGN REPLACEMENT, REMOVAL, AND INSTALLATION SCHEDULE

STATION	MAUKA	MAKAI	M.P.	TYPE	SIGN TO REMAIN	REMOVE	INSTALL (10 SQ. FT. OR LESS)		INSTALL (GREATER THAN 10 SQ. FT.)		DESTINATION SIGN PANEL (S.F.)
							W/POST	WO/POST	W/POST	WO/POST	
829+85	●		94.82	W14-1		1	1				
829+85	●		94.82	(Private Road)	1						
830+25	●	●	94.82	R2-1B (35)		2			2		
833+80		●	94.75	W1-5R		1	1				
836+42		●	94.79	R4-1		1	1				
836+97	●		94.69	R1-1		1	1				
842+60		●	94.58	W1-8R		2	1	1			
843+25		●	94.57	W1-8R		2	1	1			
844+10		●	94.55	W1-8R		2	1	1			
845+55	●		94.53	R1-1		1	1				
846+55	●	●	94.50	R4-1		2	2				
848+40		●	94.47	W1-8R		2	1	1			
848+80		●	94.46	W1-8R		2	1	1			
849+40		●	94.45	W1-8R		2	1	1			
850+00		●	94.44	W1-8R		2	1	1			
852+69	●		94.39	W1-5R		1	1				
860+67		●	94.24	R1-1		1	1				
860+67		●	94.24	SS-1 (HUANU RD)		1		1			
864+59		●	94.16	R1-1		1	1				
864+59		●	94.16	SS-1 (AHE KOLO PL)		1		1			
865+16		●	94.15	W1-5R		1	1				
869+64	●		94.07	R1-1		1	1				
876+27		●	93.96	W1-8R		2	1	1			
876+73		●	93.94	W1-8R		2	1	1			
877+08		●	93.93	W1-8R		2	1	1			
884+61	●		93.82	R2-1B (35)		1			1		
885+22		●	93.81	R2-1B (35)		1			1		

NOTE :

Refer to Location Plan for reference directions,
Mauka and Makai.



6/8/15

This sheet replaces Sheet No. 70
in its entirety.

DATE

REVISION

STATE OF HAWAII DEPARTMENT OF TRANSPORTATION HIGHWAYS DIVISION	
SIGN SCHEDULE	
ROUTE 11, KAOHE TO KA'APUNA REPLACEMENT OF HIGHWAY SIGNS Project No. HWY-H-02-15M	
Scale: 1"=40'	Date: May, 2015
SHEET No. 1 OF 2 SHEETS	

ORIGINAL PLAN
DESIGNED BY
CHECKED BY
DATE
NOTE BOOK
DESIGNED BY
CHECKED BY
DATE
QUANTITIES BY
CHECKED BY
DATE

SIGN REPLACEMENT, REMOVAL, AND INSTALLATION SCHEDULE											
STATION	MAUKA	MAKAI	M.P.	TYPE	SIGN TO REMAIN	REMOVE	INSTALL (10 SQ. FT. OR LESS)		INSTALL (GREATER THAN 10 SQ. FT.)		DESTINATION SIGN PANEL (S.F.)
							W/POST	WO/POST	W/POST	WO/POST	
892+33	●	●	93.64	R4-1		2	2				
893+72	●		93.61	RI-1		1	1				
893+72	●		93.58	SS-1 (OHIA AINA PL)		1		1			
894+55	●		93.60	R4-1		1	1				
894+83		●	93.59	RI-2		1	1				
895+40		●	93.58	RI-1		1	1				
895+70		●	93.57	RI-2		1	1				
896+60		●	93.56	W1-2L		1	1				
898+57		●	93.52	W1-8L		2	1	1			
899+10		●	93.51	W1-8L		2	1	1			
899+60		●	93.50	W1-8L		2	1	1			
900+15		●	93.49	W1-8L		2	1	1			
900+60		●	93.48	W1-8L		2	1	1			
901+19		●	93.47	W1-8L		2	1	1			
901+71		●	93.46	W1-8L		2	1	1			
904+48	●		93.41	W1-8L		1	1				
904+85	●		93.40	W1-2R		1	1				
904+09	●		93.39	W1-8L		2	1	1			
904+98	●		93.38	RI-1		1	1				
904+98	●		93.38	SS-1 (OHIA MALU RD)		1		1			
905+30	●		93.37	W14-2	1						
905+30	●		93.37	(Journeys End Road)	1						
910+10		●	93.28	W2-2L		1	1				
912+49	●		93.24	W1-5R		1	1				
37+80	●		93.17	RI-1		1	1				
36+83	●		93.15	W5-1		1	1				
32+50	●		93.07	W2-2R		1	1				
27+42	●		92.98	R4-1		1	1				
27+33		●	92.97	W14-3		1	1				
4+00	●	●	92.53	R2-1B (35)		2			2		
TOTALS					4	120	79	31	10		



MILEPOST SCHEDULE				
STATION	MAUKA	MAKAI	MILE POST D10-4 (12"X24") MILE POST NO. (RTE. NO.)	INSTALL WITH POST (BI-DIRECTIONAL)
750+65	●		96.5 (11)	1
766+66	●		96 (11)	1
793+42	●		95.5 (11)	1
820+18	●		95 (11)	1
846+76	●		94.5 (11)	1
873+34	●		94 (11)	1
899+36	●		93.5 (11)	1
28+71	●		93 (11)	1
2+38	●		92.5 (11)	1
TOTALS			4	9

ROUTE MARKER SCHEDULE				
STATION	MAUKA	MAKAI	ROUTE MARKER SIGN NO. (ROUTE #) w/ M2-1 OR M6 SIGNS	INSTALL TYPE A ASSEMBLY
749+76		●	M1-6 (11)	1
750+85	●		M1-6 (11)	1
831+85	●	●	M1-6 (11)	2
909+00	●	●	M1-6 (11)	2
TOTALS			6	6

NOTE :

Refer to Location Plan for reference directions, Mauka and Makai.



6/8/15

This sheet replaces Sheet No. 71 in its entirety.

DATE

REVISION

STATE OF HAWAII
DEPARTMENT OF TRANSPORTATION
HIGHWAYS DIVISION
SIGN SCHEDULE

ROUTE 11, KAOHE TO KA'APUNA
REPLACEMENT OF HIGHWAY SIGNS
Project No. HWY-H-02-15M

Scale: 1"=40' Date: May, 2015
SHEET No. 2 OF 2 SHEETS

ORIGINAL PLAN

DATE

SURVEY PLOTTED BY

DESIGNED BY

NOTED BY

QUANTITIES BY

CHECKED BY

TRACED BY

DESIGNED BY

NOTED BY

QUANTITIES BY

CHECKED BY

TRACED BY

SIGN REPLACEMENT, REMOVAL, AND INSTALLATION SCHEDULE											
STATION	LEFT	RIGHT	M.P.	TYPE	SIGN TO REMAIN	REMOVE	INSTALL (10 SQ. FT. OR LESS)		INSTALL (GREATER THAN 10 SQ. FT.)		DESTINATION SIGN PANEL (S.F.)
							W/POST	WO/POST	W/POST	WO/POST	
740+50	●	●	96.53	R4-1		2	2				
742+41		●	96.50	SCHOOL BUS LOADING		1	1				
743+41		●	96.48	RI-1		1	1				
743+41		●	96.48	SS-1 (KAOHE RD)		1		1			
746+48	●		96.42	WI-8(R)		2	1	1			
746+65	●		96.42	W2-2(L)		1	1				
746+65	●		96.42	S-1 (KAOHE RD)		1					
746+85	●		96.41	WI-8(R)		2	1	1			
747+23	●		96.40	WI-8(R)		2	1	1			
752+85		●	96.29	RI-1		1	1				
752+85		●	96.29	(Private Road)	1						
756+17		●	96.22	R4-1		1	1				
756+42	●		96.22	R4-1		1	1				
763+06	●		96.10	WI-8(R)		2	1	1			
763+41	●		96.09	WI-8(R)		2	1	1			
763+65	●		96.09	WI-8(R)		2	1	1			
764+10	●		96.08	WI-8(R)		2	1	1			
767+32	●		96.02	WI-5(R)		1	1				
770+33	●		95.94	R4-1		1	1				
773+78		●	95.88	R4-1		1	1				
774+85	●	●	95.85	R2-1 (35)		2	2				
776+00		●	95.83	WI-5(R)		1	1				
778+35	●		95.79	WI-8(L)		1	1				
779+08	●		95.77	WI-8(L)		1	1				
780+87	●		95.74	WI-8(L)		1	1				
784+55	●	●	95.67	R4-1		2	2				
805+79	●	●	95.27	R4-1		2	2				
820+67		●	94.99	ADOPT-A-HIGHWAY (KONA RAINFOREST COFFEE)		2			1	1	
820+95	●	●	94.99	R4-1		2	2				
822+84	●		94.96	ADOPT-A-HIGHWAY (NO SPONSOR)		1			1		
824+81	●		94.92	RI-1		1	1				
827+79	●		94.86	WI-5(R)		1	1				
829+45	●		94.83	RI-1		1	1				

FED. ROAD DIST. NO.	STATE	PROJ. NO.	FISCAL YEAR	SHEET NO.	TOTAL SHEETS
HAWAII	HAW.	HWY-H-02-15M	2015	70	113

SIGN REPLACEMENT, REMOVAL, AND INSTALLATION SCHEDULE												
STATION	LEFT	RIGHT	M.P.	TYPE	SIGN TO REMAIN	REMOVE	INSTALL (10 SQ. FT. OR LESS)		INSTALL (GREATER THAN 10 SQ. FT.)		DESTINATION SIGN PANEL (S.F.)	
							W/POST	WO/POST	W/POST	WO/POST		
829+85	●		94.82	W14-1		1	1					
829+85	●		94.82	(Private Road)	1							
830+25	●	●	94.82	R2-1 (35)		2	2					
833+80		●	94.75	WI-5(R)		1	1					
836+42	●	●	94.79	R4-1		2	2					
836+97	●		94.69	RI-1		1	1					
842+60		●	94.58	WI-8(R)		2	1	1				
843+25		●	94.57	WI-8(R)		2	1	1				
844+10		●	94.55	WI-8(R)		2	1	1				
845+55	●		94.53	RI-1		1	1					
846+55	●	●	94.50	R4-1		2	2					
848+40		●	94.47	WI-8(R)		2	1	1				
848+80		●	94.46	WI-8(R)		2	1	1				
849+40		●	94.45	WI-8(R)		2	1	1				
850+00		●	94.44	WI-8(R)		2	1	1				
852+69		●	94.39	WI-5(R)		1	1					
860+67		●	94.24	RI-1		1	1					
860+67		●	94.24	SS-1 (HUANU RD)		1		1				
864+59		●	94.16	RI-1		1	1					
864+59		●	94.16	SS-1 (AHE KOLO PL)		1		1				
865+16		●	94.15	WI-5(R)		1	1					
869+64		●	94.07	RI-1		1	1					
876+27		●	93.96	WI-8(R)		2	1	1				
876+73		●	93.94	WI-8(R)		2	1	1				
877+08		●	93.93	WI-8(R)		2	1	1				
884+61	●		93.82	R2-1 (35)		1	1					
885+22	●		93.81	R2-1 (35)		1	1					

STATE OF HAWAII
DEPARTMENT OF TRANSPORTATION
HIGHWAYS DIVISION

SIGN SCHEDULE

ROUTE 11, KAOHE TO KA'APUNA
REPLACEMENT OF HIGHWAY SIGNS
Project No. HWY-H-02-15M

Scale: 1"=40'
Date: May, 2015

SHEET No. 1 OF 2 SHEETS

SIGN REPLACEMENT, REMOVAL, AND INSTALLATION SCHEDULE											
STATION	LEFT	RIGHT	M.P.	TYPE	SIGN TO REMAIN	REMOVE	INSTALL (10 SQ. FT. OR LESS)		INSTALL (GREATER THAN 10 SQ. FT.)		DESTINATION SIGN PANEL (S.F.)
							W/POST	WO/POST	W/POST	WO/POST	
892+33	●	●	93.64	R4-1		2	2				
893+72	●		93.61	R1-1		1	1				
894+83		●	93.59	R1-2		1	1				
895+40		●	93.58	R1-1		1	1				
895+40		●	93.58	SS-1 (OHIA AINA PL)		1		1			
895+70	●	●	93.57	R1-2		1	1				
896+60		●	93.56	W1-2(L)		1	1				
898+57		●	93.52	W1-8(L)		2	1	1			
899+10		●	93.51	W1-8(L)		2	1	1			
899+60		●	93.50	W1-8(L)		2	1	1			
900+15		●	93.49	W1-8(L)		2	1	1			
900+60		●	93.48	W1-8(L)		2	1	1			
901+19		●	93.47	W1-8(L)		2	1	1			
901+71		●	93.46	W1-8(L)		2	1	1			
904+48	●		93.41	W1-8(L)		2	1	1			
904+85	●		93.40	W1-2(R)		1	1				
904+09	●		93.39	W1-8(L)		2	1	1			
904+98	●		93.38	R1-1		1	1				
904+98	●		93.38	SS-1 (OHIA MALU RD)		1		1			
905+30	●		93.37	W14-2		1	1				
905+30	●		93.37	(Journeys End Road)	1			1			
910+10	●		93.28	W2-2(L)		1	1				
912+49	●		93.24	W1-5(R)		1	1				
37+80		●	93.17	R1-1		1	1				
36+83		●	93.15	W5-1		1	1				
32+50		●	93.07	W2-2(R)		1	1				
27+42		●	92.98	R4-1		1	1				
27+33	●		92.97	W14-3		1	1				
4+00		●	92.53	R2-1 (35)		1	1				
3+93	●		92.53	R2-1 (35)		1	1				
TOTALS					3	123	88	32	2	1	

ROUTE MARKER SCHEDULE					
STATION	LEFT	RIGHT	ROUTE MARKER SIGN NO. (ROUTE #) w/ M2-1 OR M6 SIGNS	REMOVE	INSTALL TYPE A ASSEMBLY
749+76		●	M1-6 (11)	1	1
750+85	●		M1-6 (11)	1	1
831+85	●	●	M1-6 (11)	2	2
908+81		●	M1-6 (11)	1	1
909+07	●		M1-6 (11)	1	1
TOTALS				6	6

ORIGINAL PLAN	SURVEY PLOTTED BY _____	DATE _____
	DRAWN BY <u>X</u>	<u>X</u>
	TRACED BY _____	*
NOTE BOOK	DESIGNED BY _____	*
hel/14/2015	QUANTITIES BY _____	*
gmss4ss424gn	CHECKED BY _____	
	N ^o . _____	

71