



INDEX TO DRAWINGS	
SHEET NO.	DESCRIPTION
26	LOCATION PLAN
27-38	SIGN LOCATION PLAN
39-42	SIGN SCHEDULE

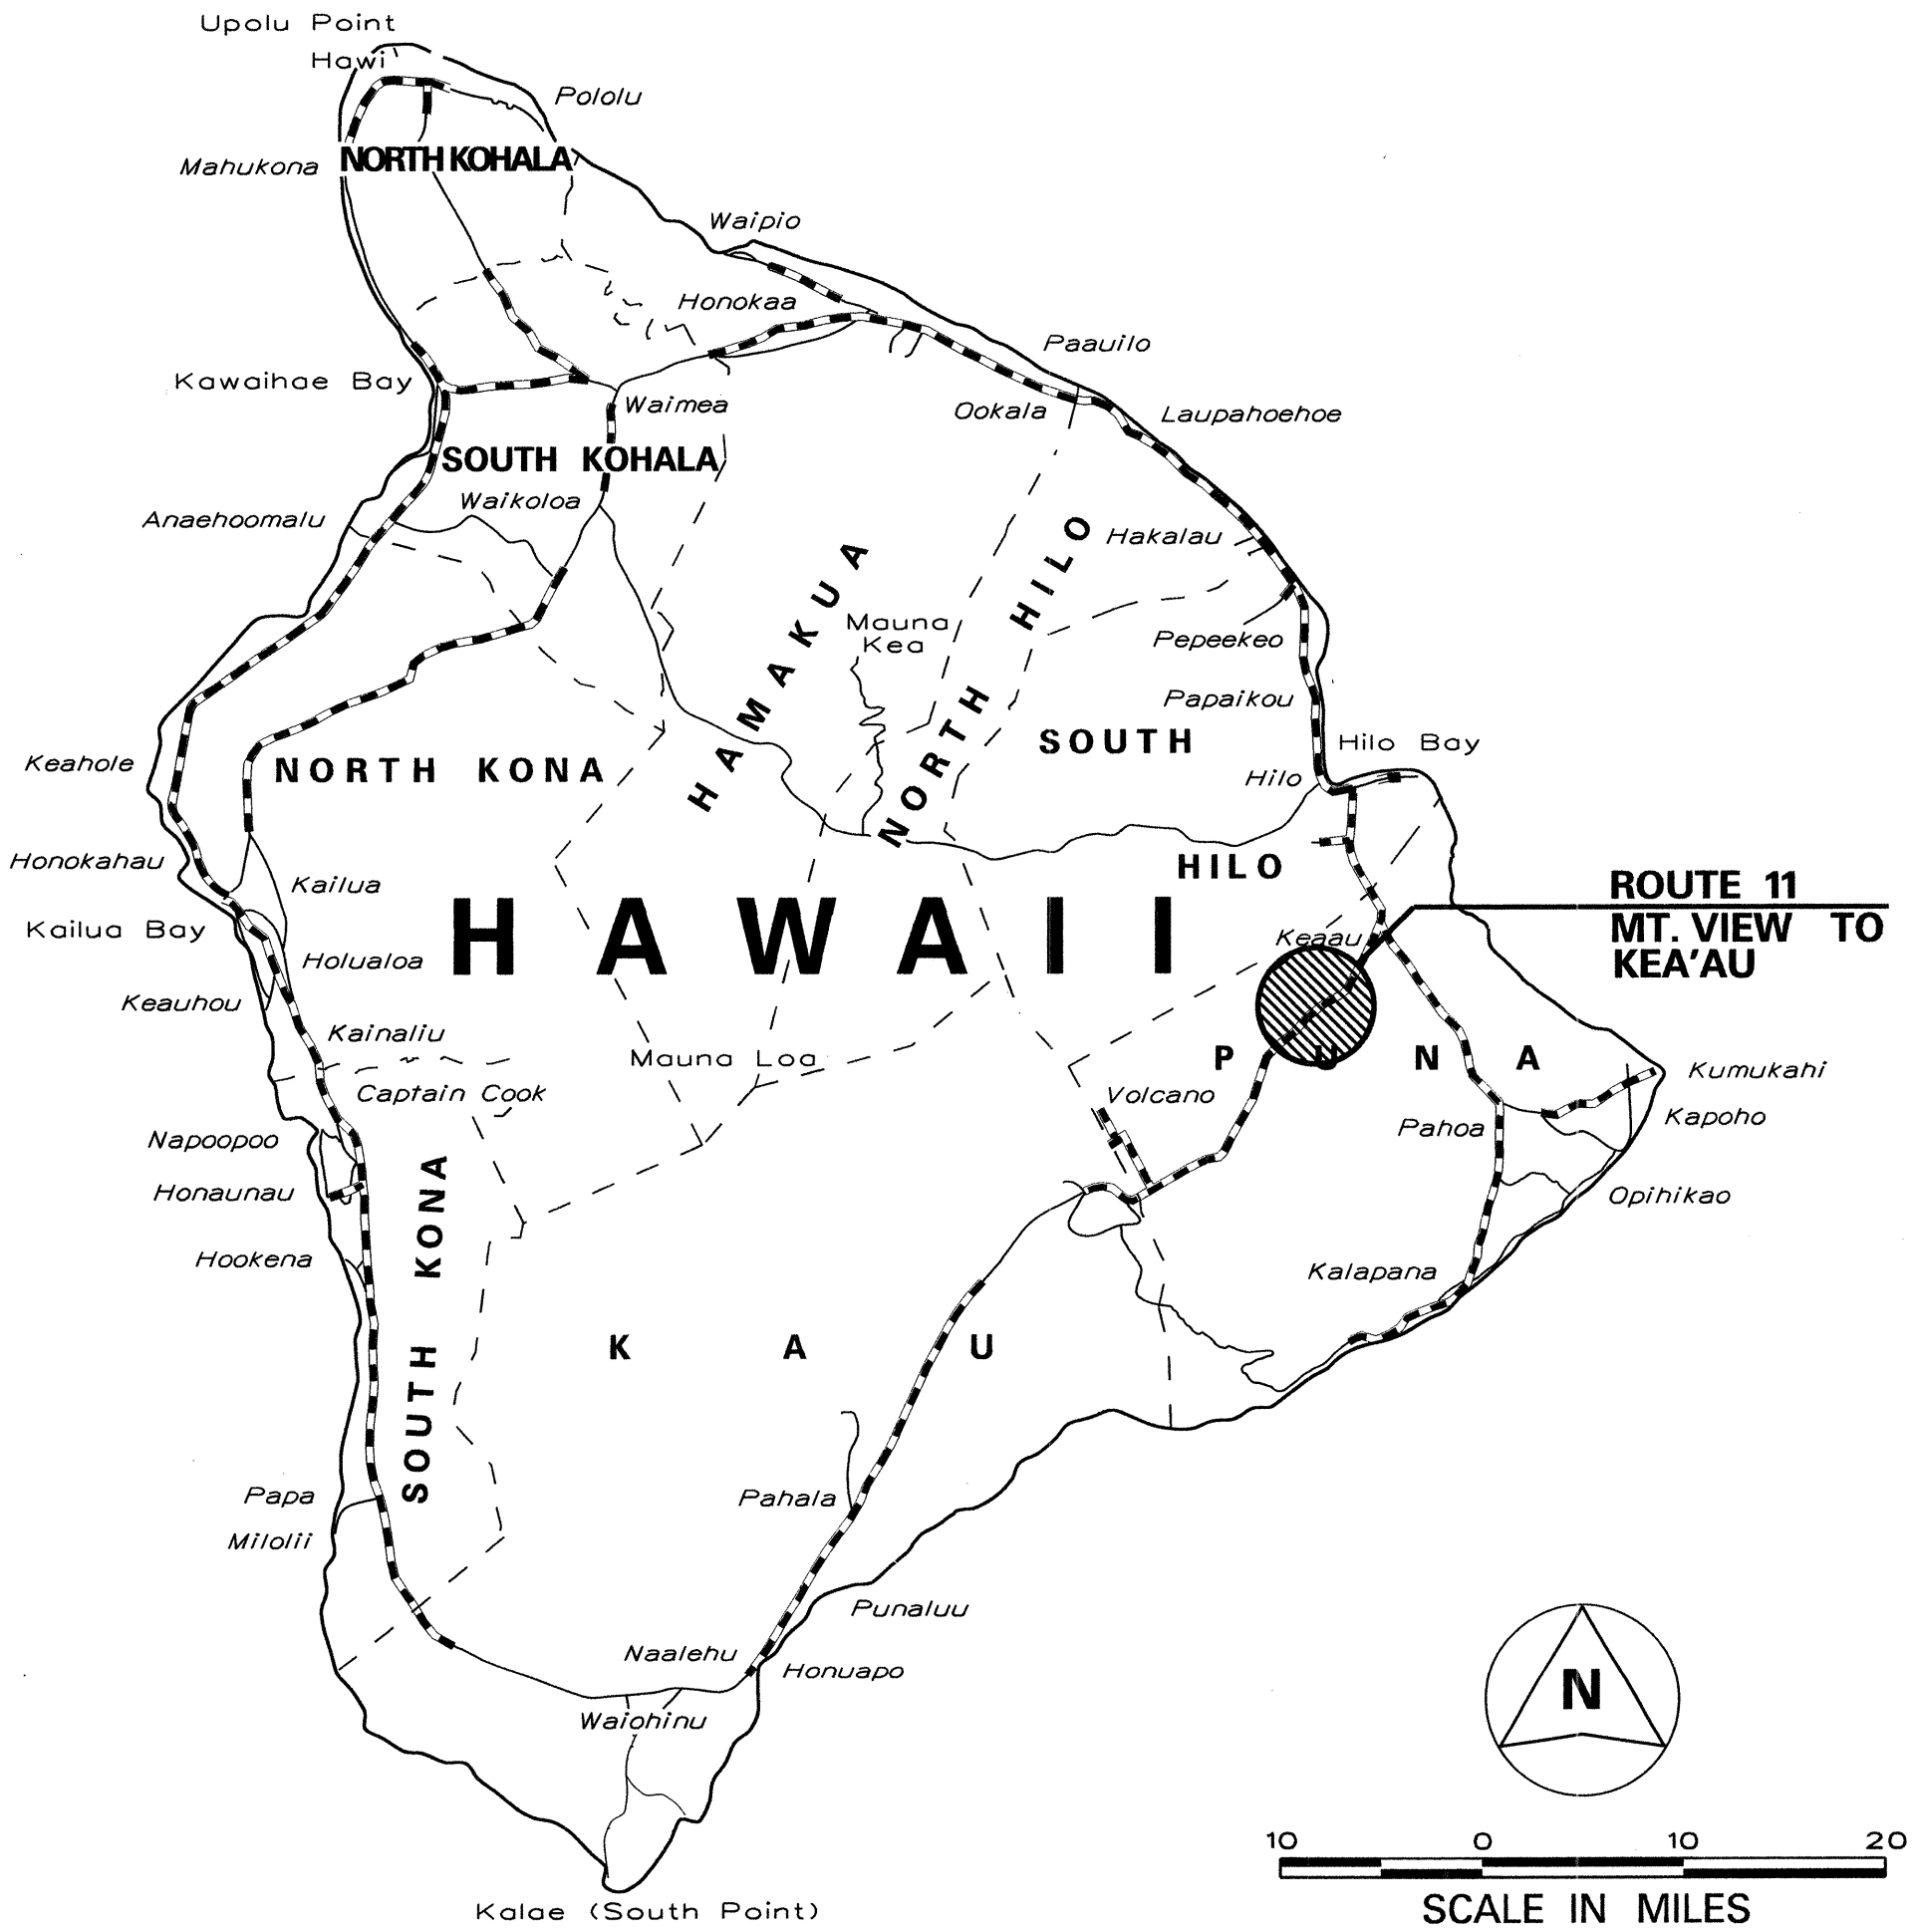

FED. ROAD DIST. NO.	STATE	PROJ. NO.	FISCAL YEAR	SHEET NO.	TOTAL SHEETS
HAWAII	HAW.	HWY-H-02-15M	2015	ADD. 26	113

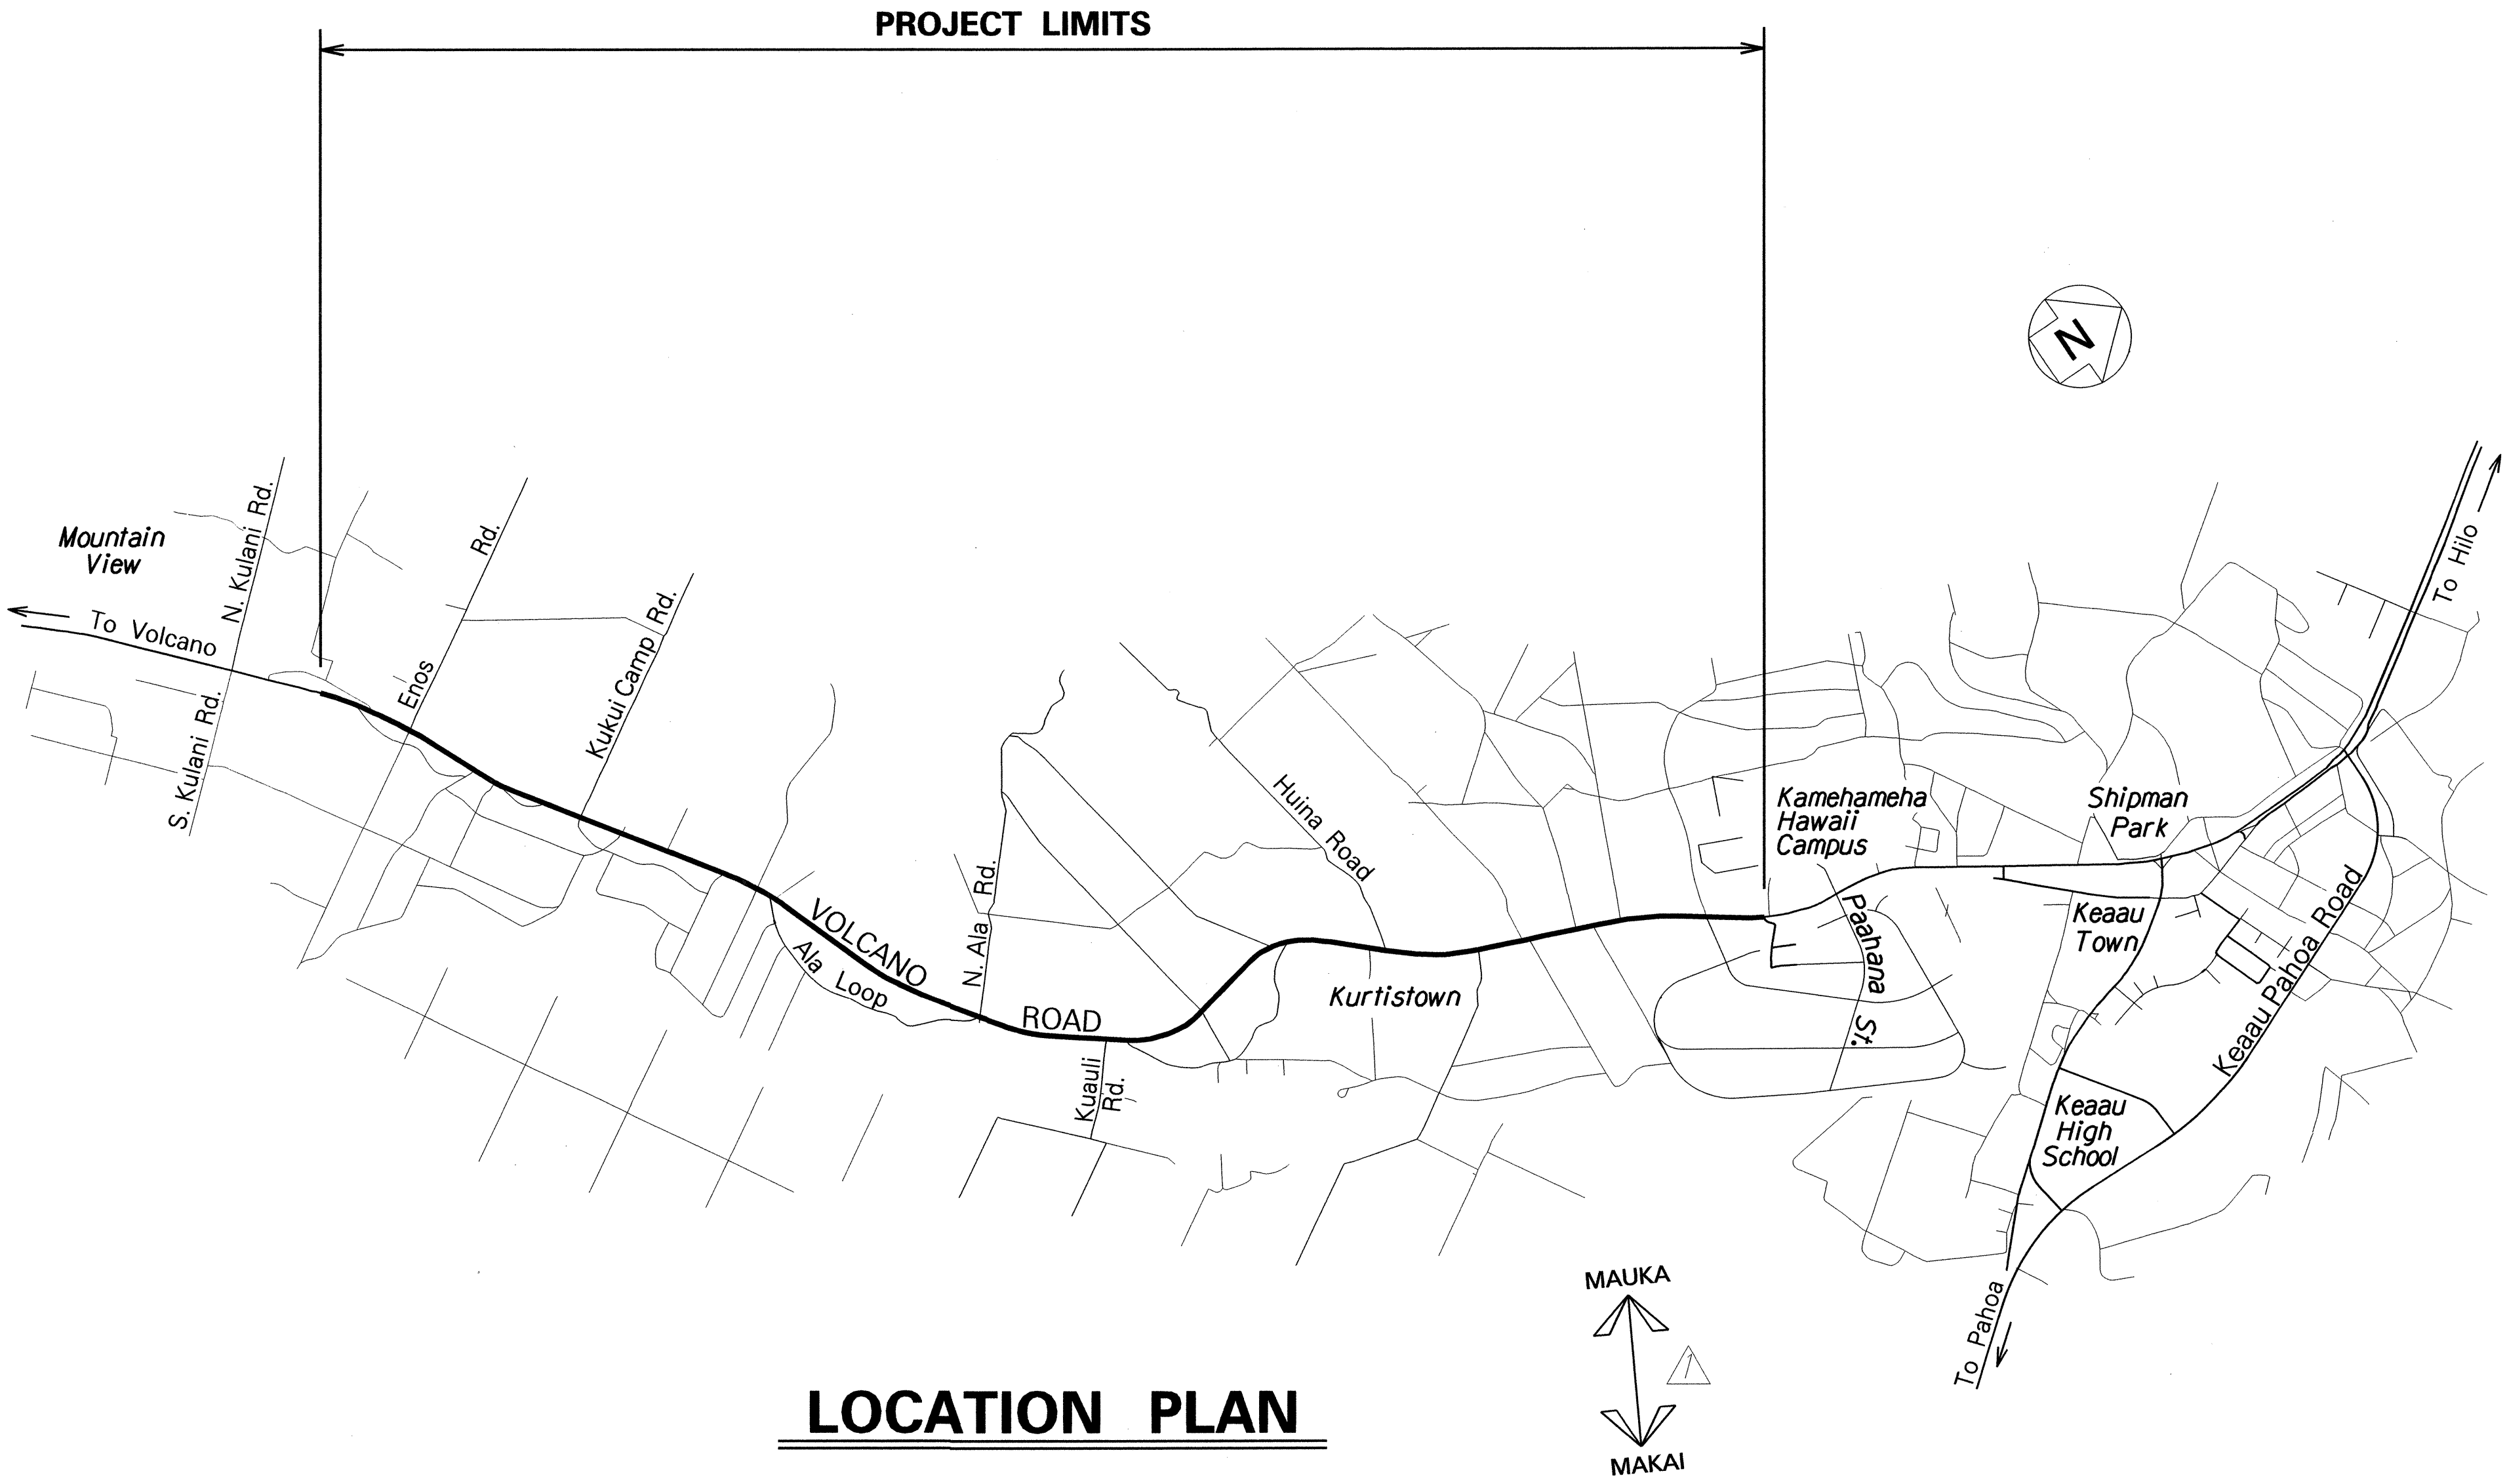


ROUTE 11, MT. VIEW TO KEA'AU..... MILE POST 8.6 TO MILE POST 13.4

ORIGINAL PLAN	SURVEY PLOTTED BY	DATE
NOTE BOOK	DRAWN BY	
FIELD NOTES	TRACED BY	
QUANTITIES BY	CHECKED BY	

6/8/15	Added Mauka - Makai Reference Directions Arrow.
DATE	REVISION
STATE OF HAWAII DEPARTMENT OF TRANSPORTATION HIGHWAYS DIVISION LOCATION PLAN ROUTE 11, MOUNTAIN VIEW TO KEA'AU REPLACEMENT OF HIGHWAY SIGNS Project No. HWY-H-02-15M Scale: N.T.S. Date: May, 2015	
SHEET No. 1 OF 1 SHEETS	

FED. ROAD DIST. NO.	STATE	PROJ. NO.	FISCAL YEAR	SHEET NO.	TOTAL SHEETS
HAWAII	HAW.	HWY-H-02-15M	2015	27	113

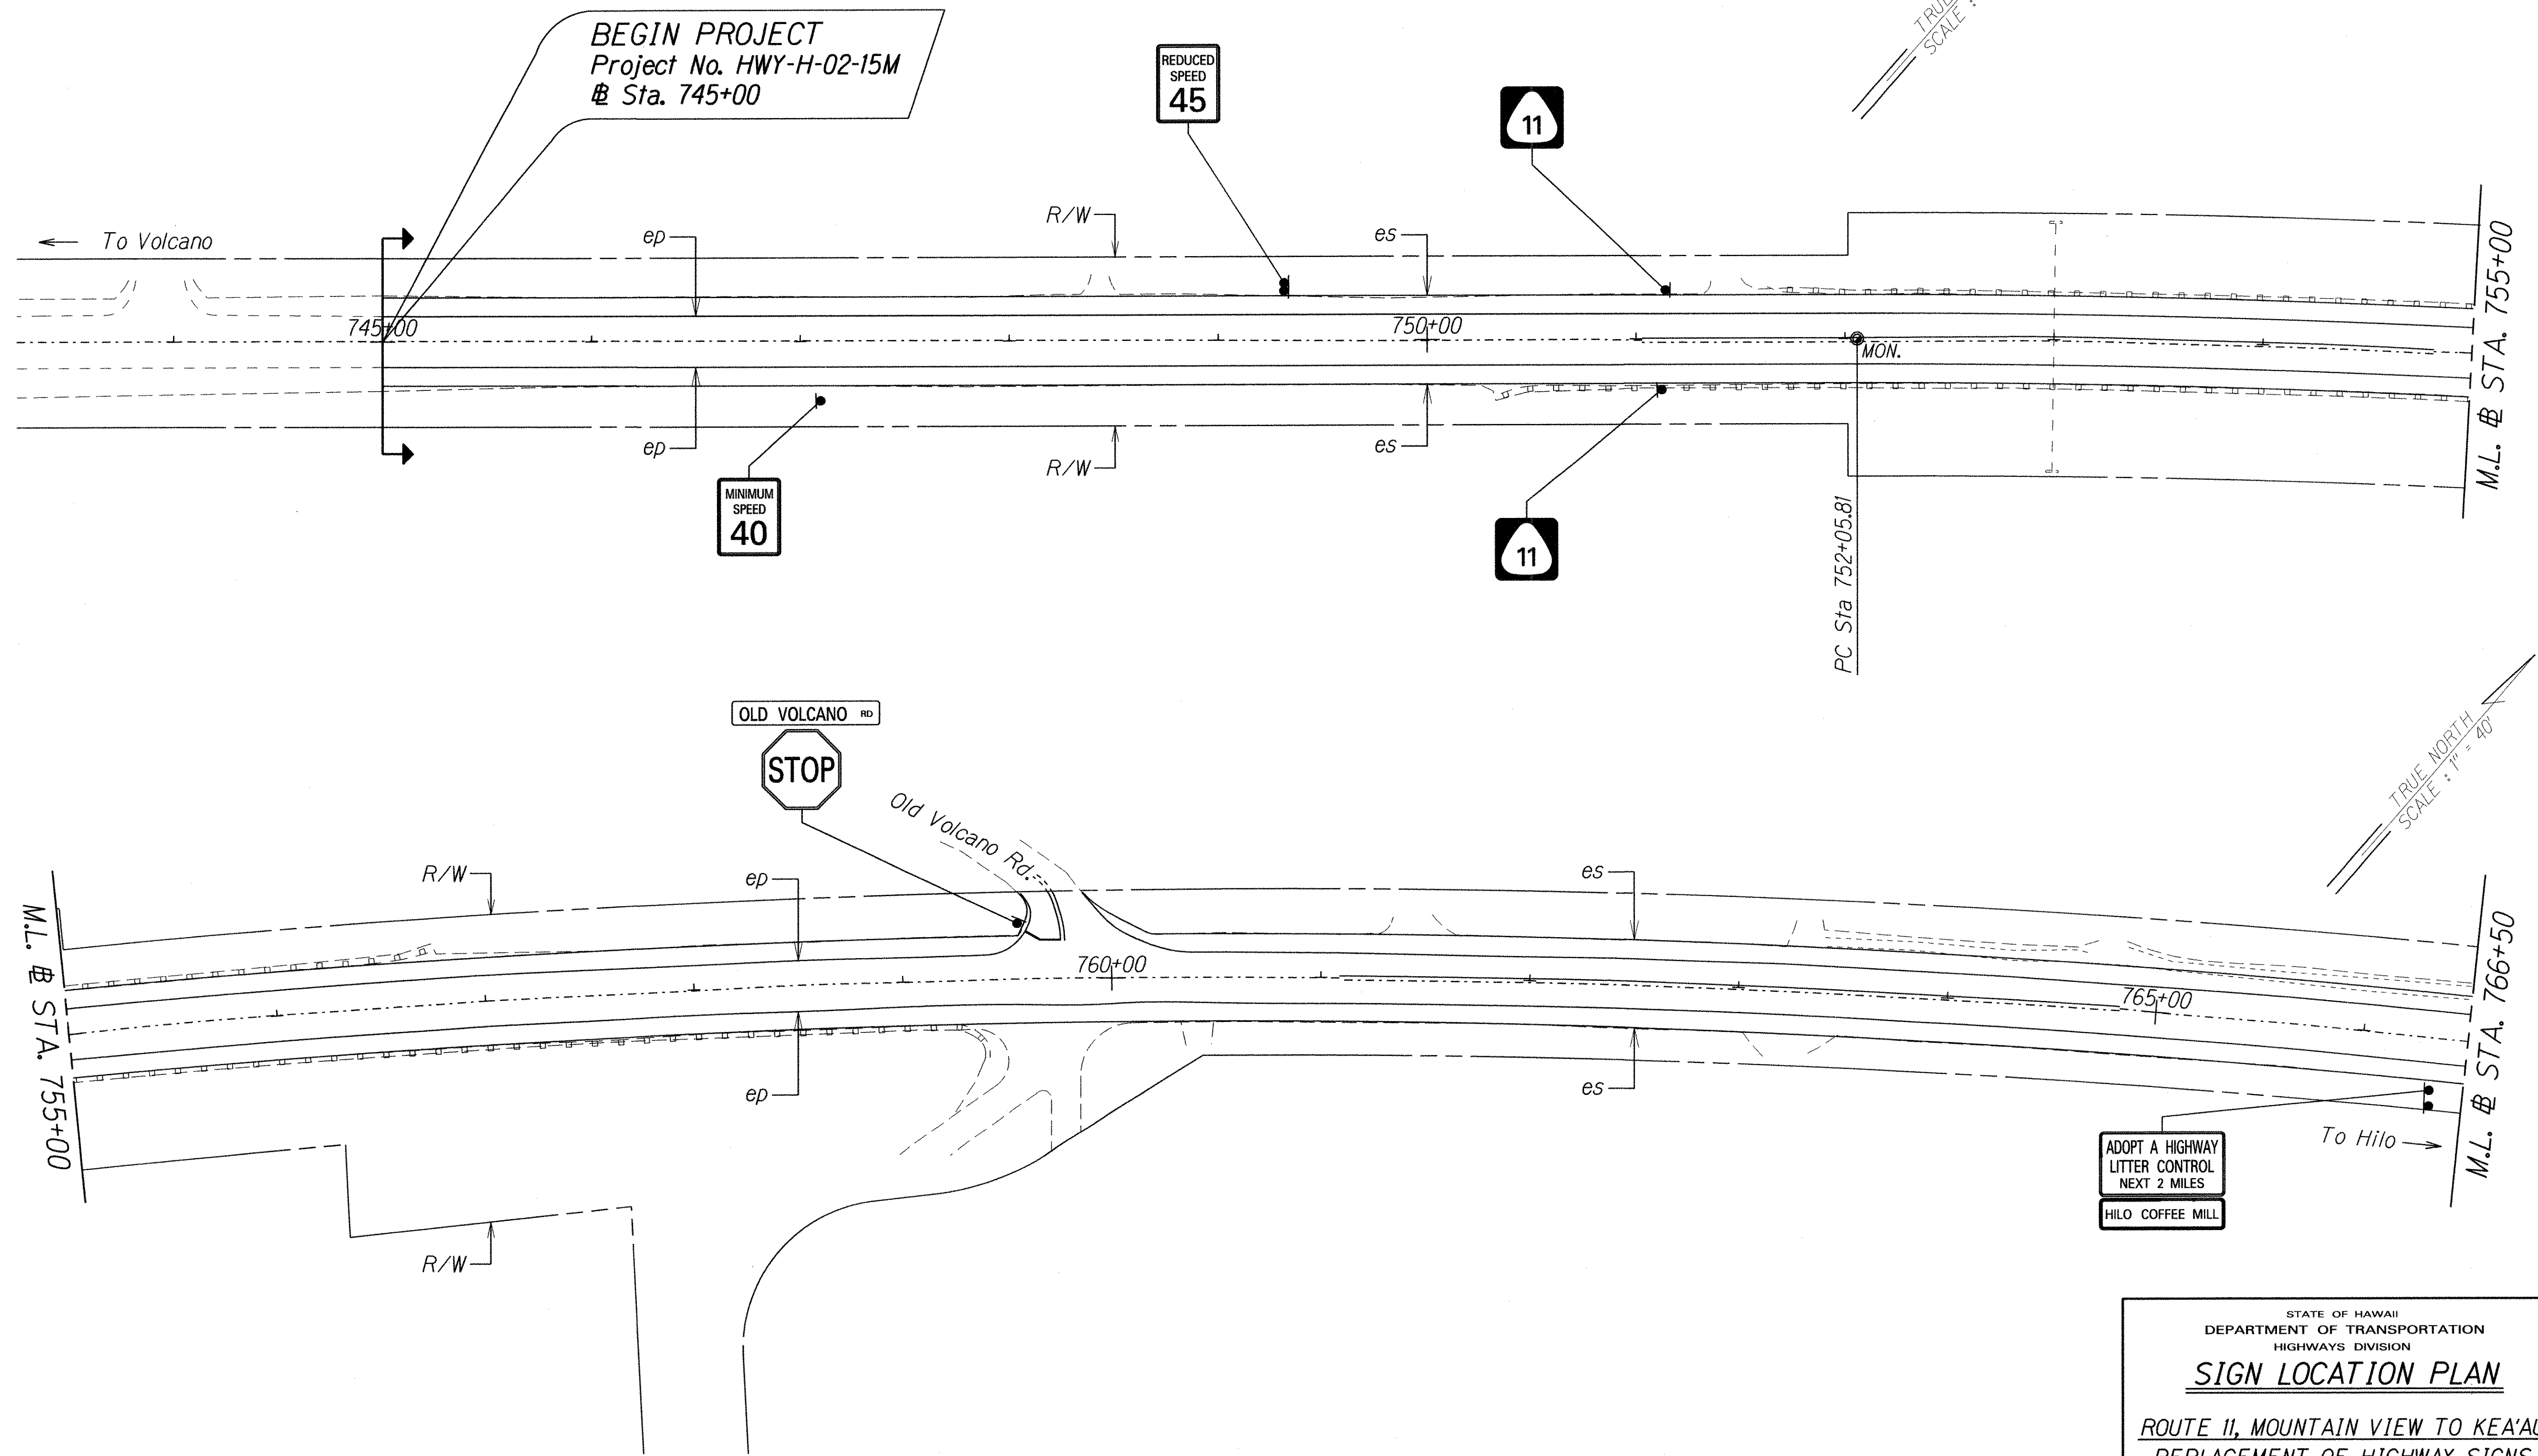

ORIGINAL PLAN	SURVEY PLOTTED BY	DATE
NOTE BOOK	DESIGNED BY	
	QUANTITIES BY	
	CHECKED BY	

STATE OF HAWAII
DEPARTMENT OF TRANSPORTATION
HIGHWAYS DIVISION


SIGN LOCATION PLAN

ROUTE 11, MOUNTAIN VIEW TO KEA'AU
REPLACEMENT OF HIGHWAY SIGNS
Project No. HWY-H-02-15M

Scale: 1" = 40' Date: May, 2015

SHEET No. 1 OF 12 SHEETS

FED. ROAD DIST. NO.	STATE	PROJ. NO.	FISCAL YEAR	SHEET NO.	TOTAL SHEETS
HAWAII	HAW.	HWY-H-02-15M	2015	29	113

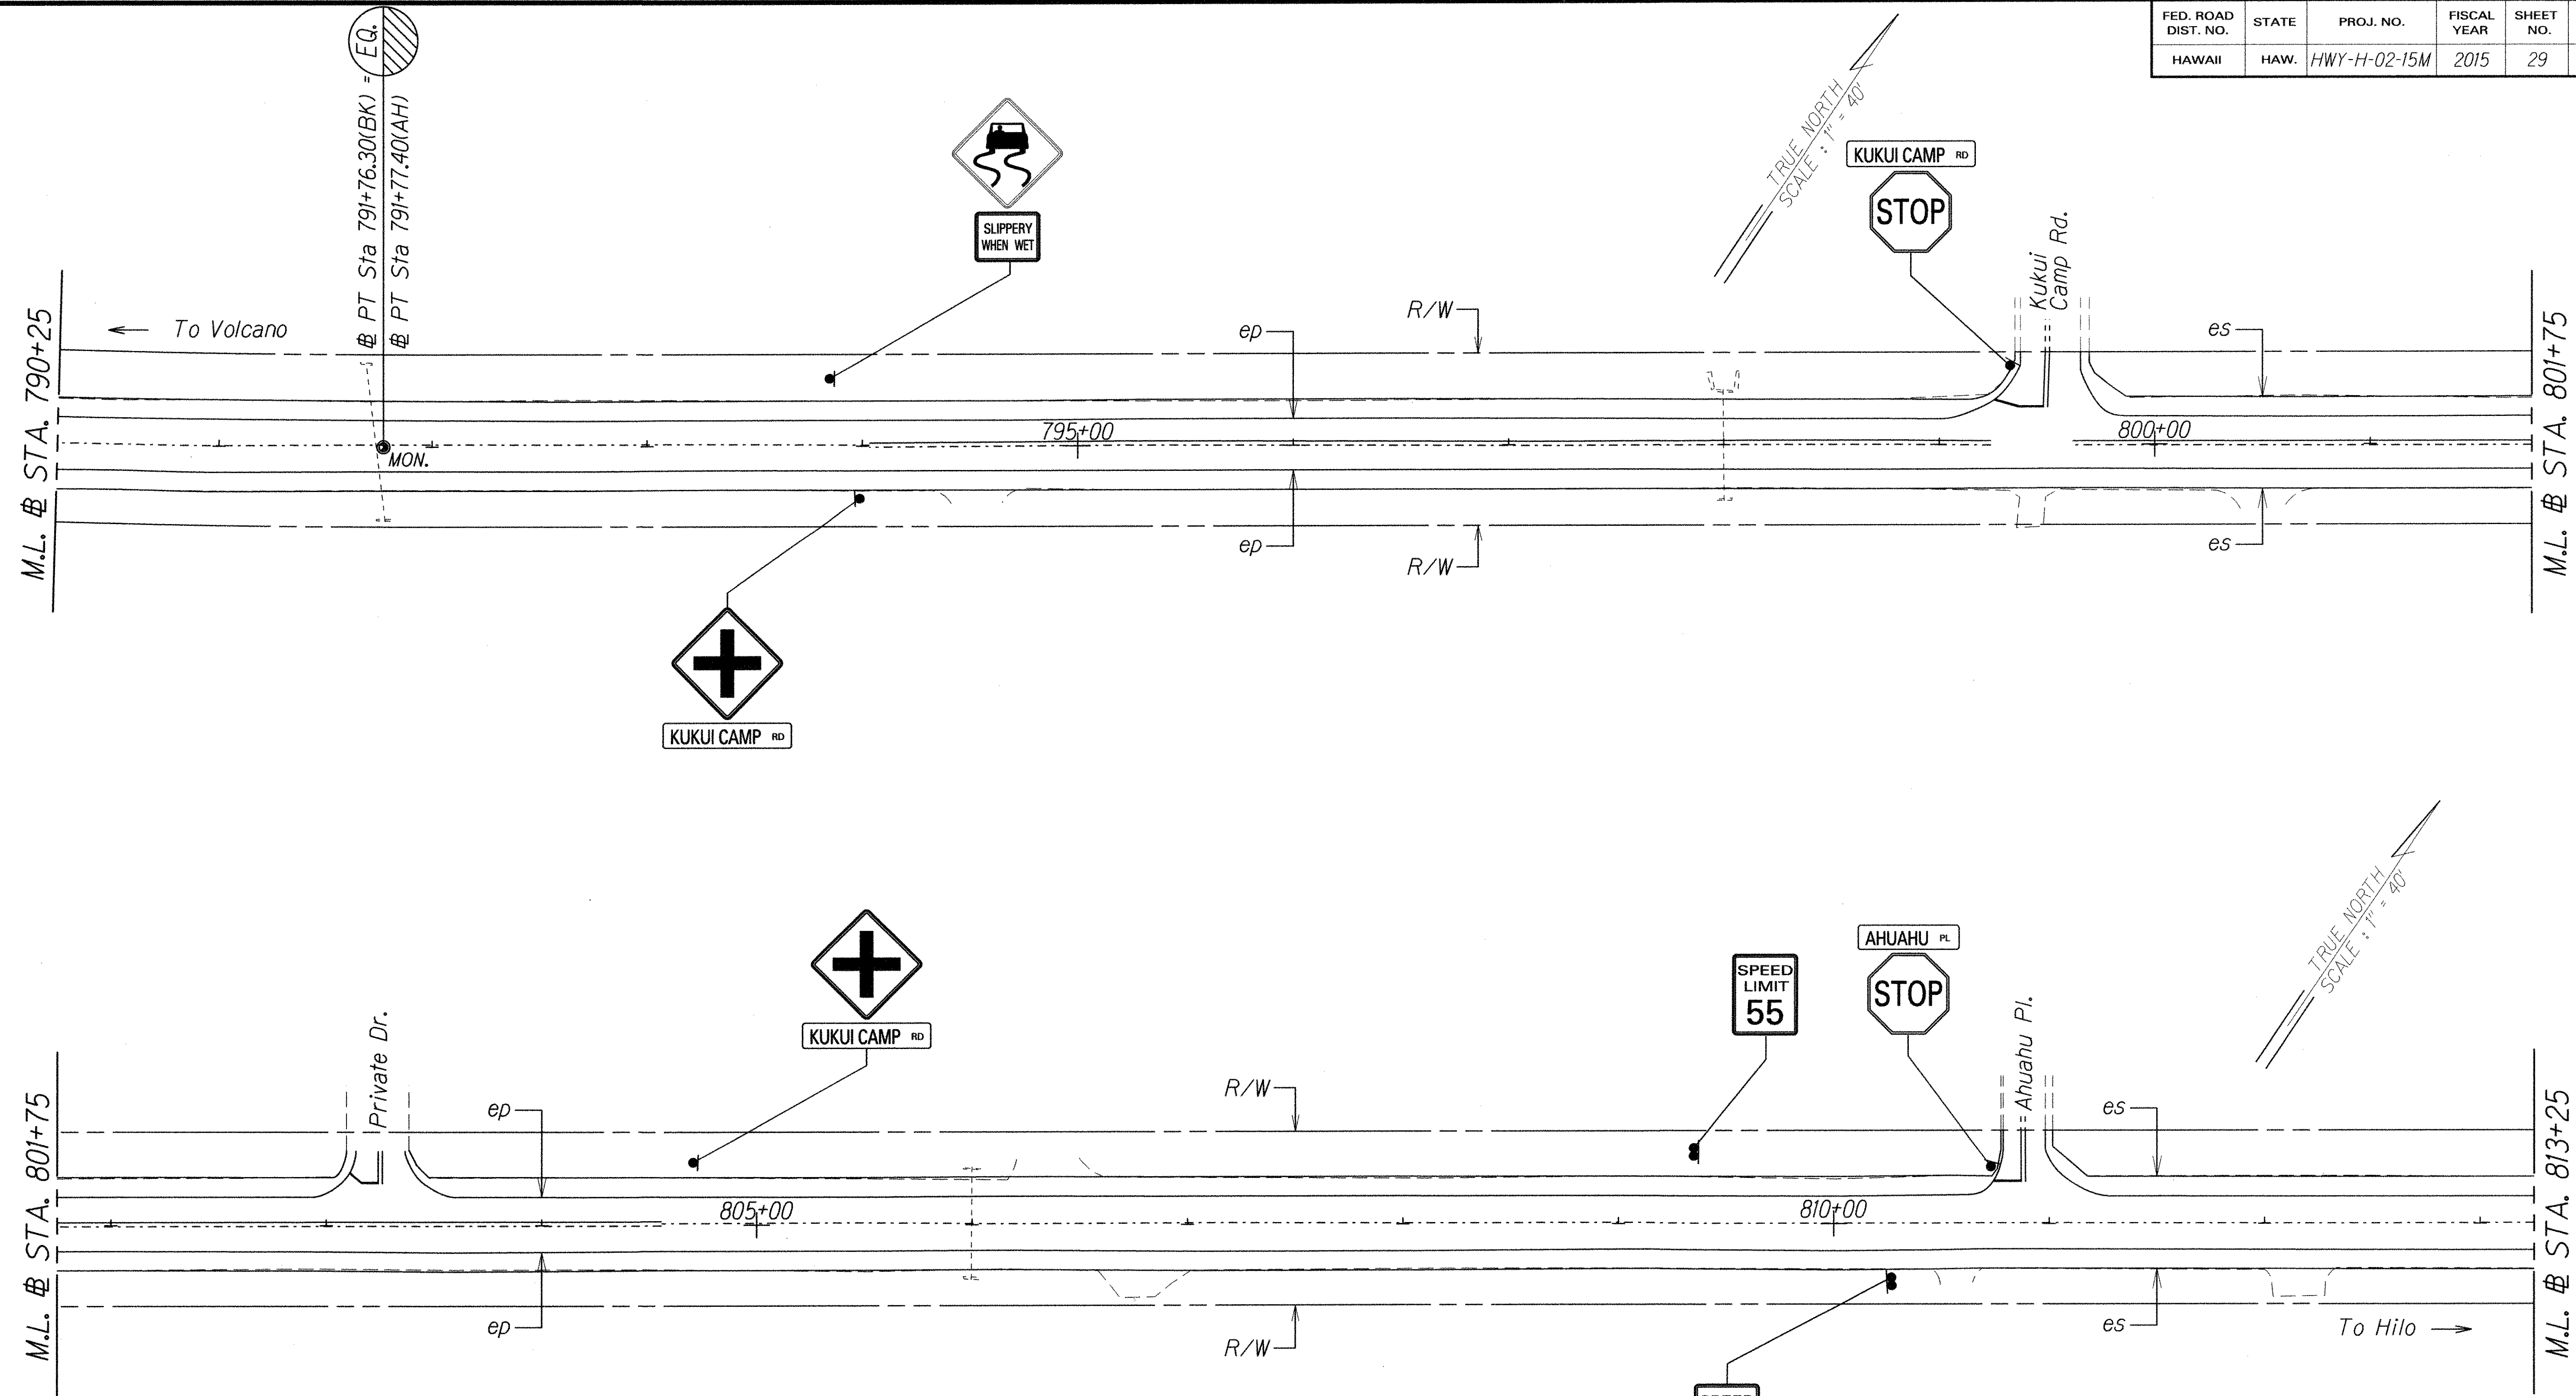

ORIGINAL PLAN	SURVEY PLOTTED BY	DATE
NOTE BOOK	DESIGNED BY	
	QUANTITIES BY	
	CHECKED BY	

STATE OF HAWAII
DEPARTMENT OF TRANSPORTATION
HIGHWAYS DIVISION


SIGN LOCATION PLAN

ROUTE 11, MOUNTAIN VIEW TO KEA'AU
REPLACEMENT OF HIGHWAY SIGNS
Project No. HWY-H-02-15M

Scale: 1"=40' Date: May, 2015

SHEET No. 3 OF 12 SHEETS

FED. ROAD DIST. NO.	STATE	PROJ. NO.	FISCAL YEAR	SHEET NO.	TOTAL SHEETS
HAWAII	HAW.	HWY-H-02-15M	2015	30	113

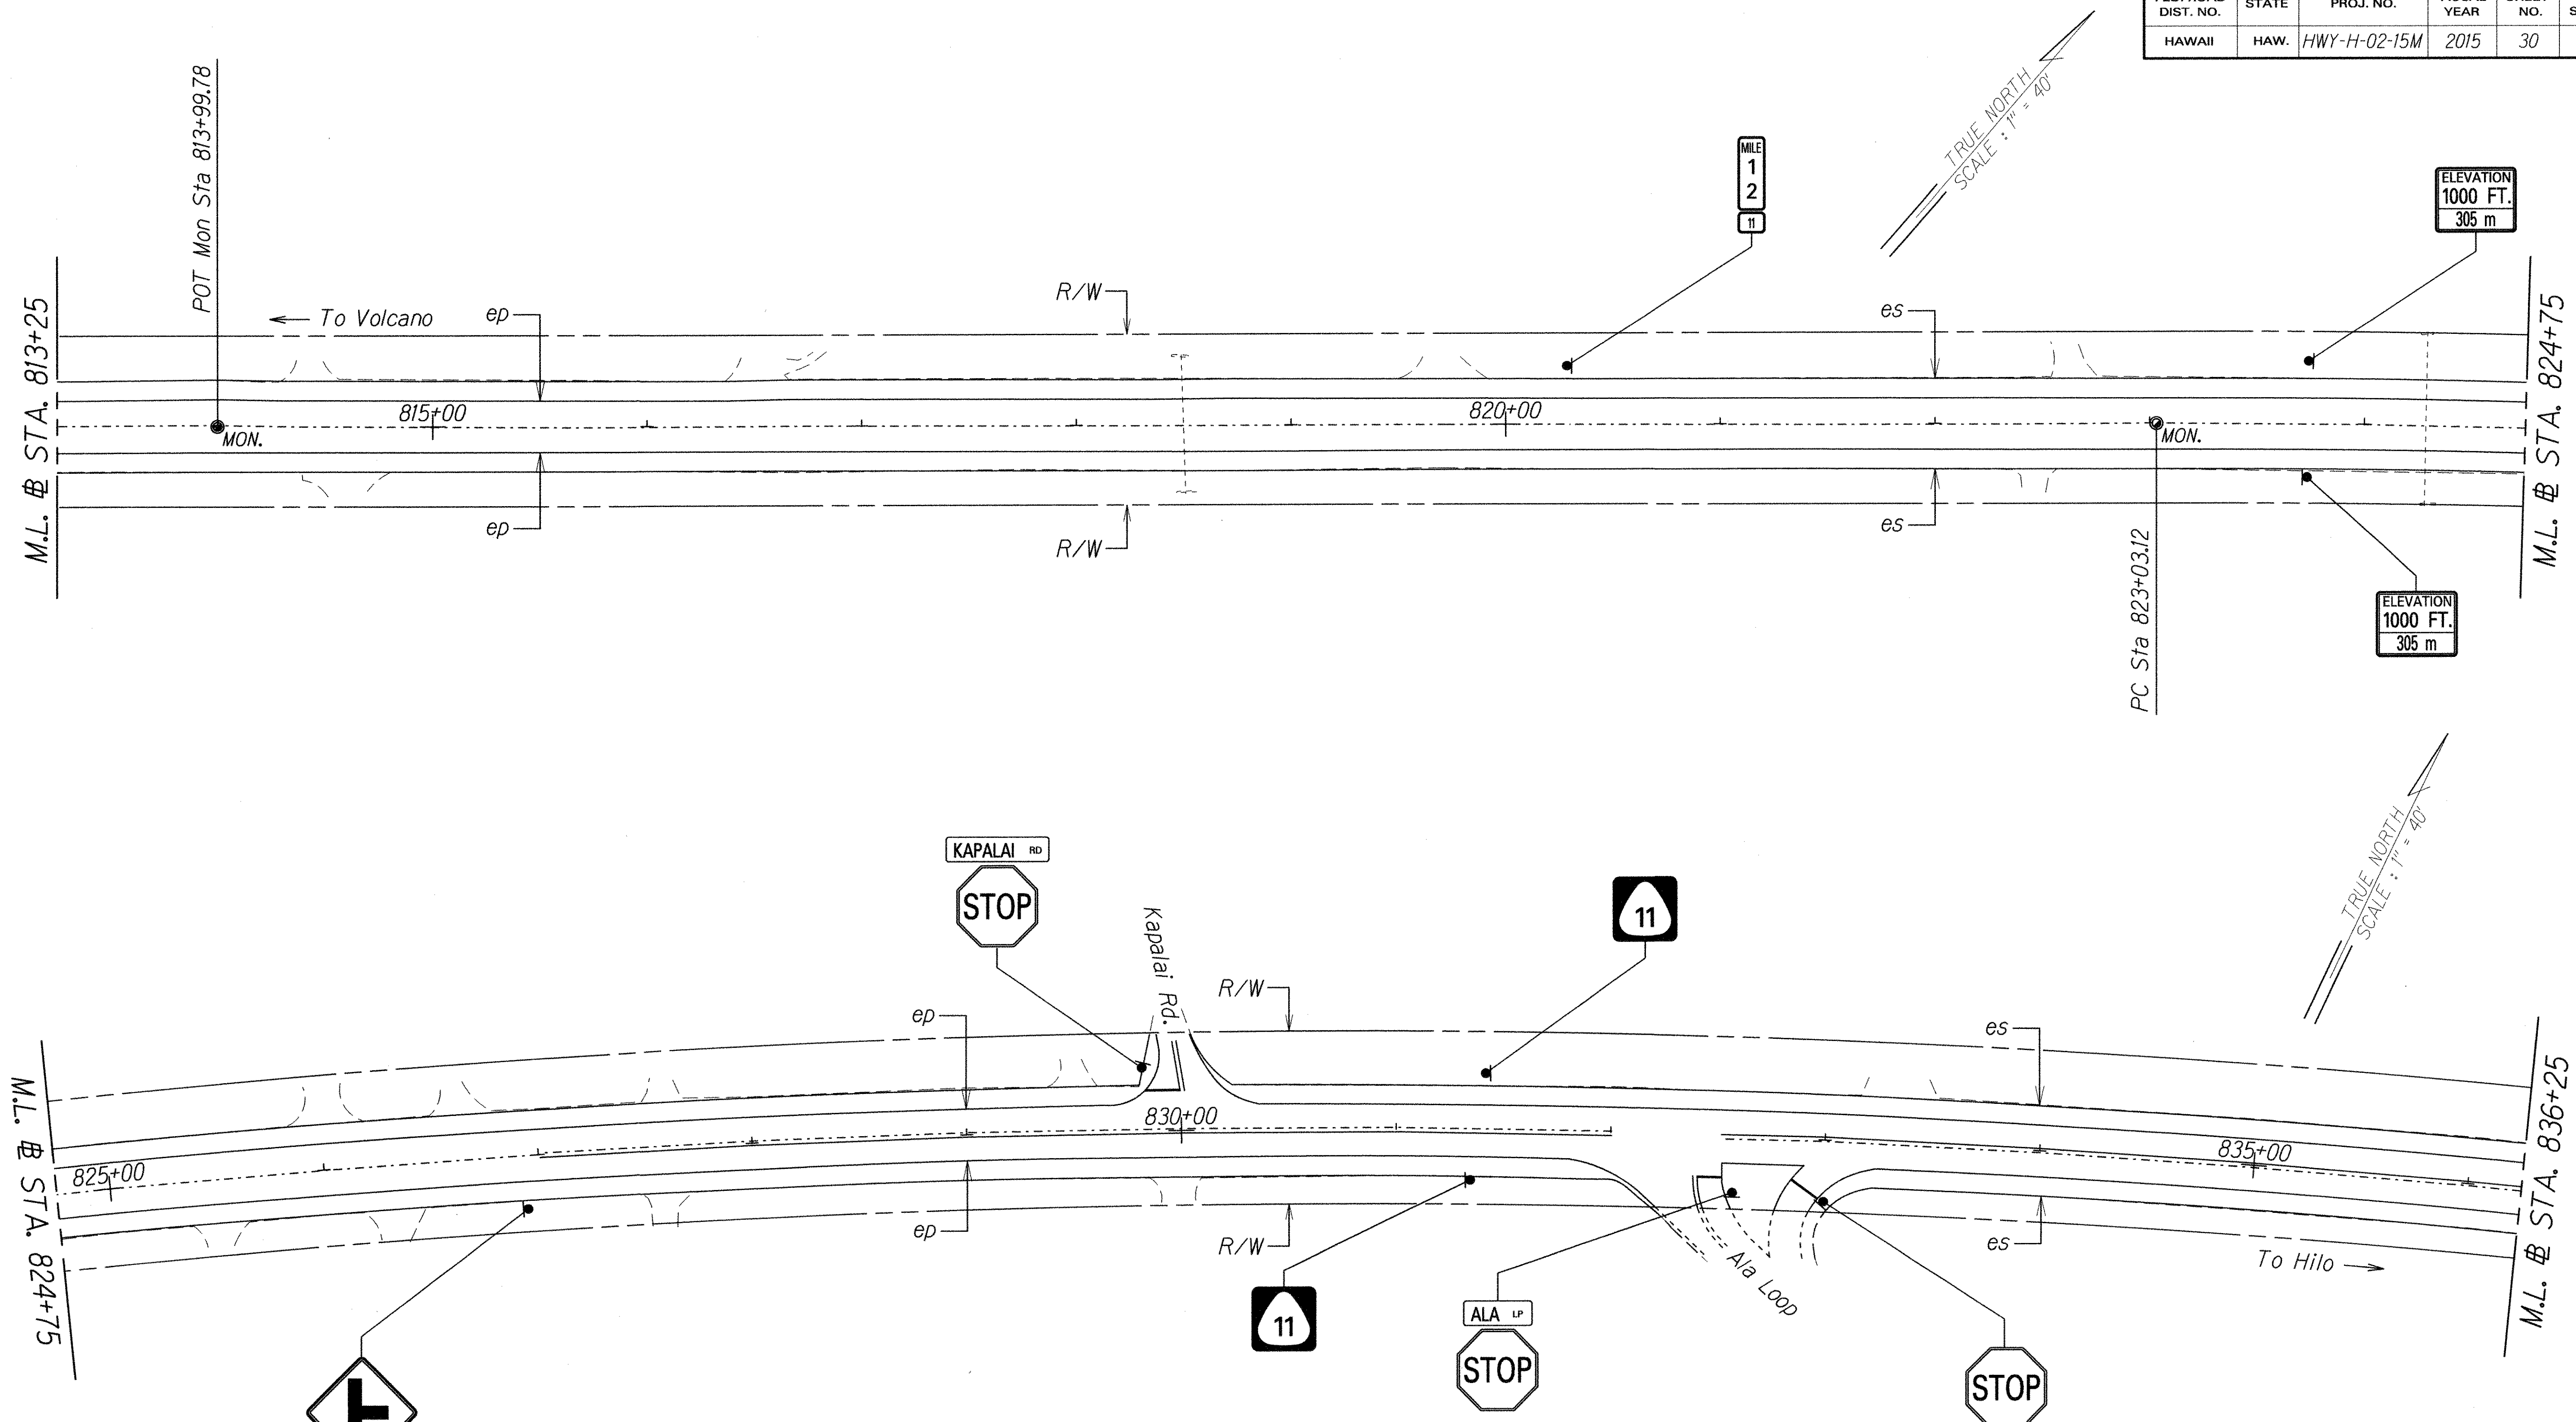

ORIGINAL PLAN	SURVEY PLOTTED BY	DATE
NOTE BOOK	DESIGNED BY	
QUANTITIES BY	CHECKED BY	

STATE OF HAWAII
DEPARTMENT OF TRANSPORTATION
HIGHWAYS DIVISION


SIGN LOCATION PLAN

ROUTE 11, MOUNTAIN VIEW TO KEA'AU
REPLACEMENT OF HIGHWAY SIGNS
Project No. HWY-H-02-15M

Scale: 1"=40' Date: May, 2015

SHEET No. 4 OF 12 SHEETS

FED. ROAD DIST. NO.	STATE	PROJ. NO.	FISCAL YEAR	SHEET NO.	TOTAL SHEETS
HAWAII	HAW.	HWY-H-02-15M	2015	31	113

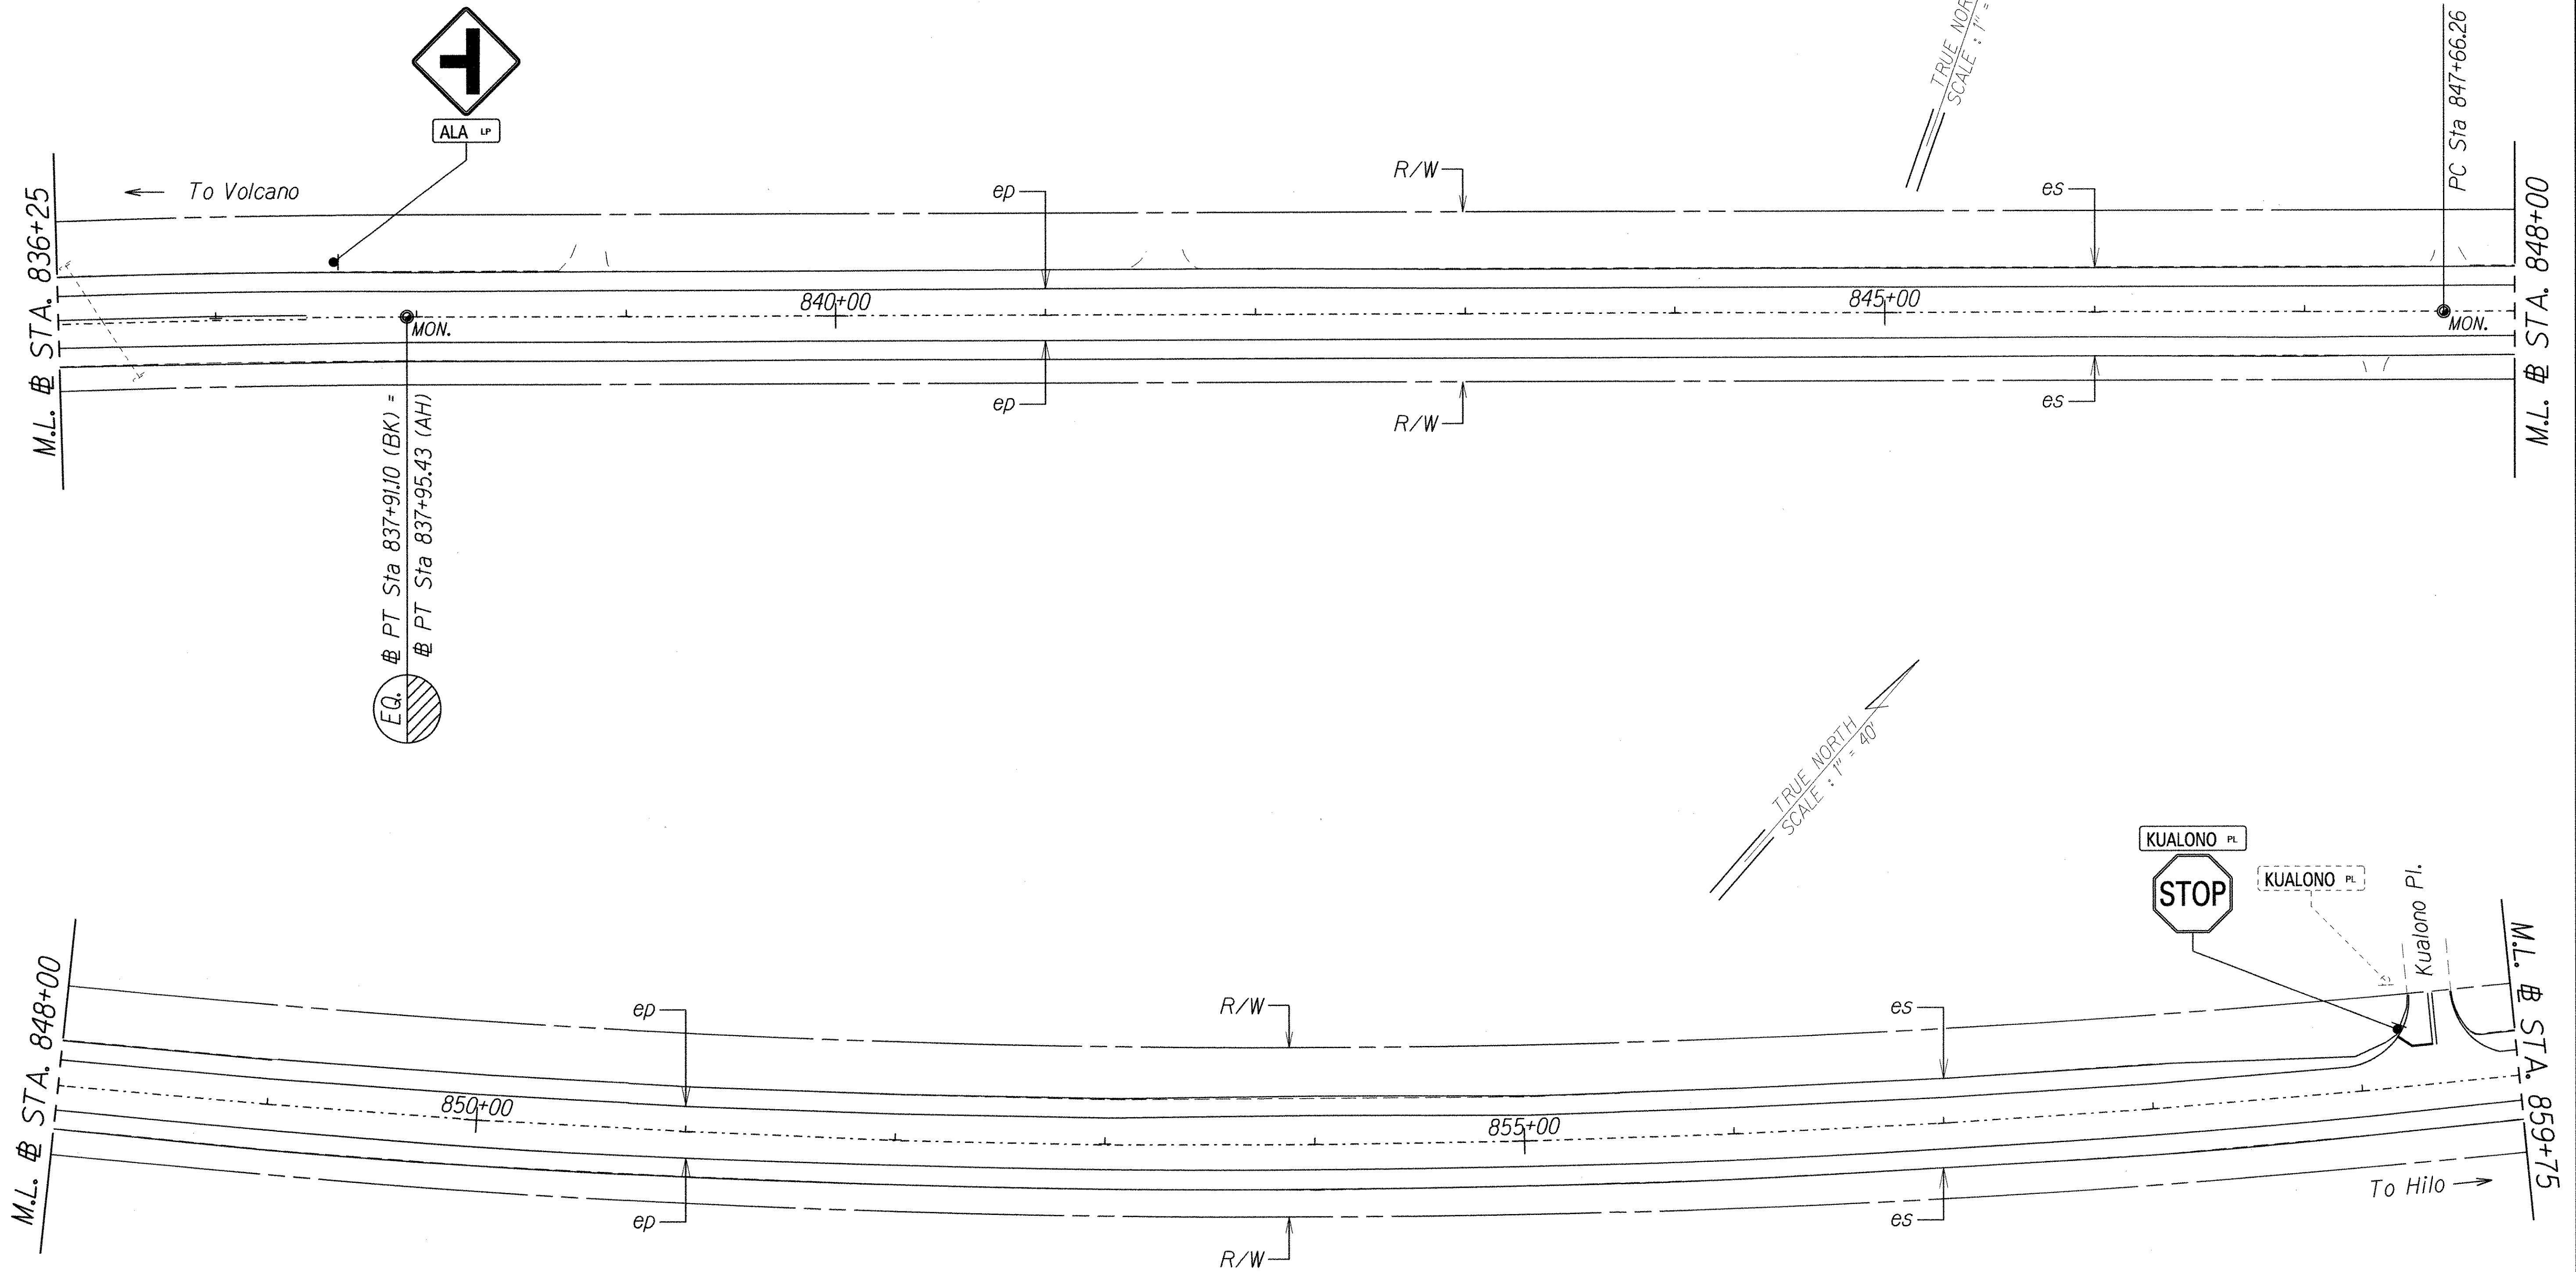

ORIGINAL PLAN	SURVEY PLOTTED BY	DATE
NOTE BOOK	DESIGNED BY	
QUANTITIES BY	CHECKED BY	

STATE OF HAWAII
DEPARTMENT OF TRANSPORTATION
HIGHWAYS DIVISION


SIGN LOCATION PLAN

ROUTE 11, MOUNTAIN VIEW TO KEA'AU
REPLACEMENT OF HIGHWAY SIGNS
Project No. HWY-H-02-15M

Scale: 1"=40' Date: May, 2015

SHEET No. 5 OF 12 SHEETS

FED. ROAD DIST. NO.	STATE	PROJ. NO.	FISCAL YEAR	SHEET NO.	TOTAL SHEETS
HAWAII	HAW.	HWY-H-02-15M	2015	34	113

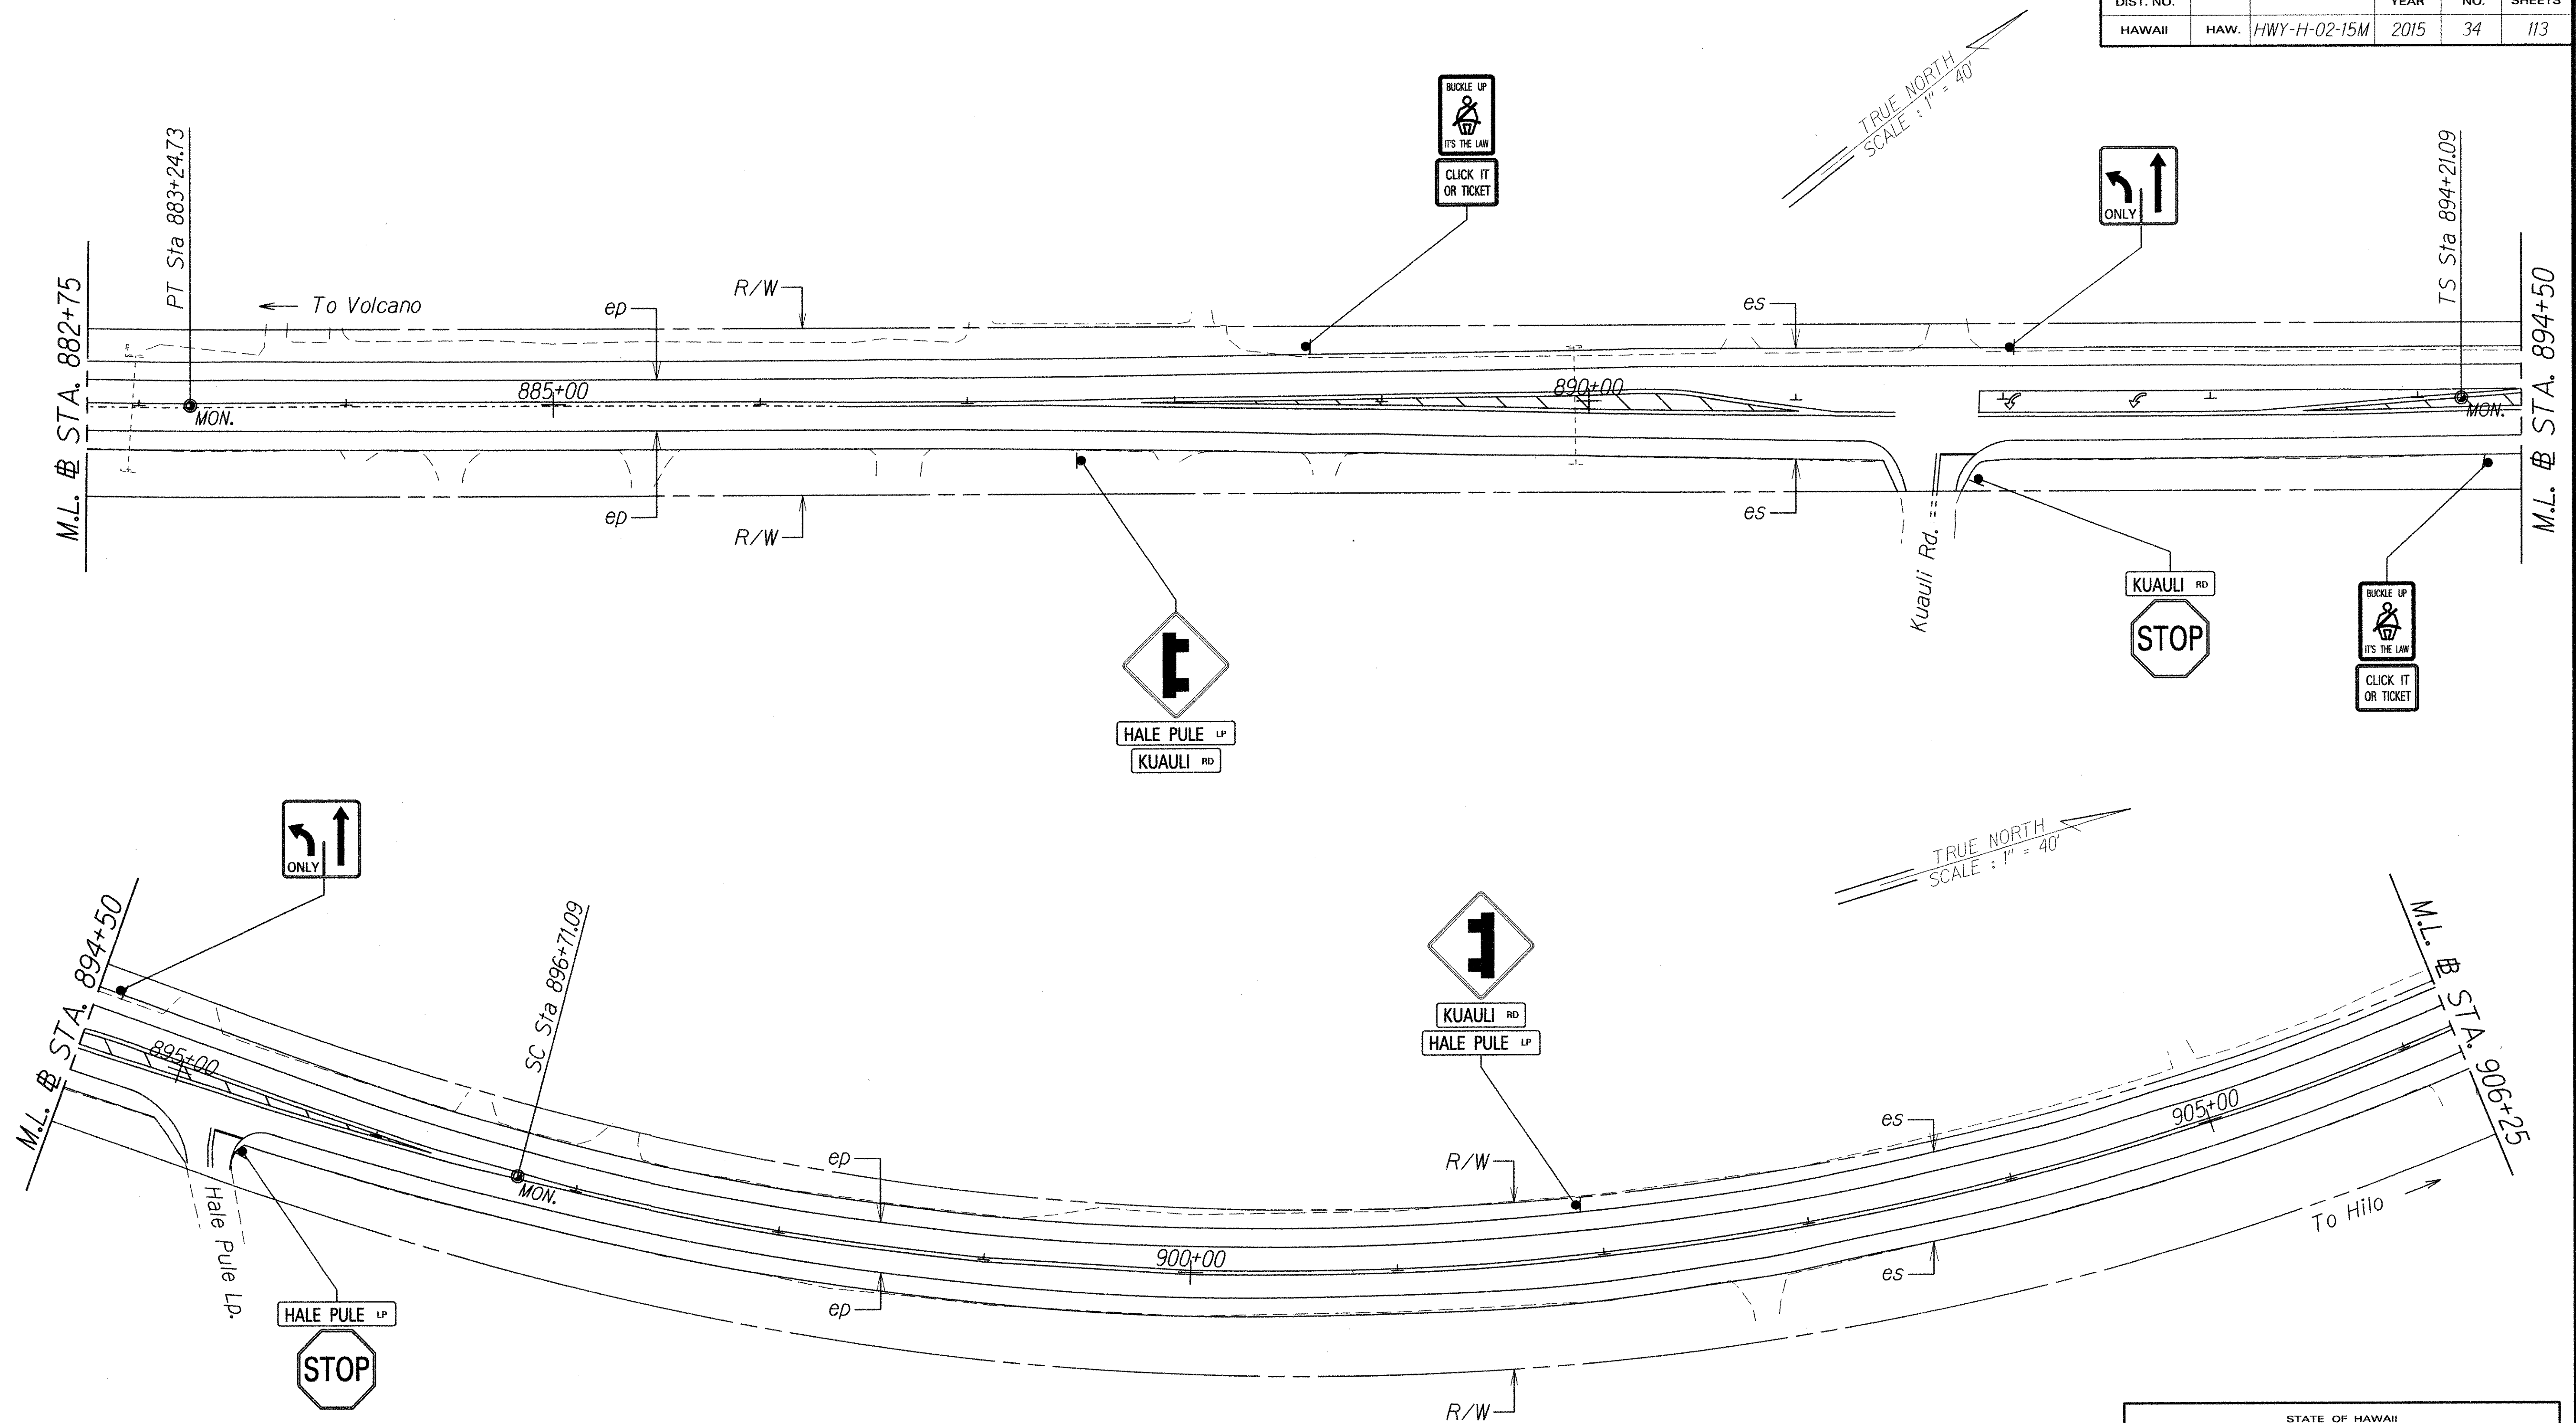

ORIGINAL PLAN	SURVEY PLOTTED BY	DATE
NOTE BOOK	DESIGNED BY	
QUANTITIES BY	CHECKED BY	

STATE OF HAWAII
DEPARTMENT OF TRANSPORTATION
HIGHWAYS DIVISION


SIGN LOCATION PLAN

ROUTE 11, MOUNTAIN VIEW TO KEA'AU
REPLACEMENT OF HIGHWAY SIGNS
Project No. HWY-H-02-15M

Scale: 1"=40' Date: May, 2015

SHEET No. 7 OF 12 SHEETS

FED. ROAD DIST. NO.	STATE	PROJ. NO.	FISCAL YEAR	SHEET NO.	TOTAL SHEETS
HAWAII	HAW.	HWY-H-02-15M	2015	ADD. 34	113

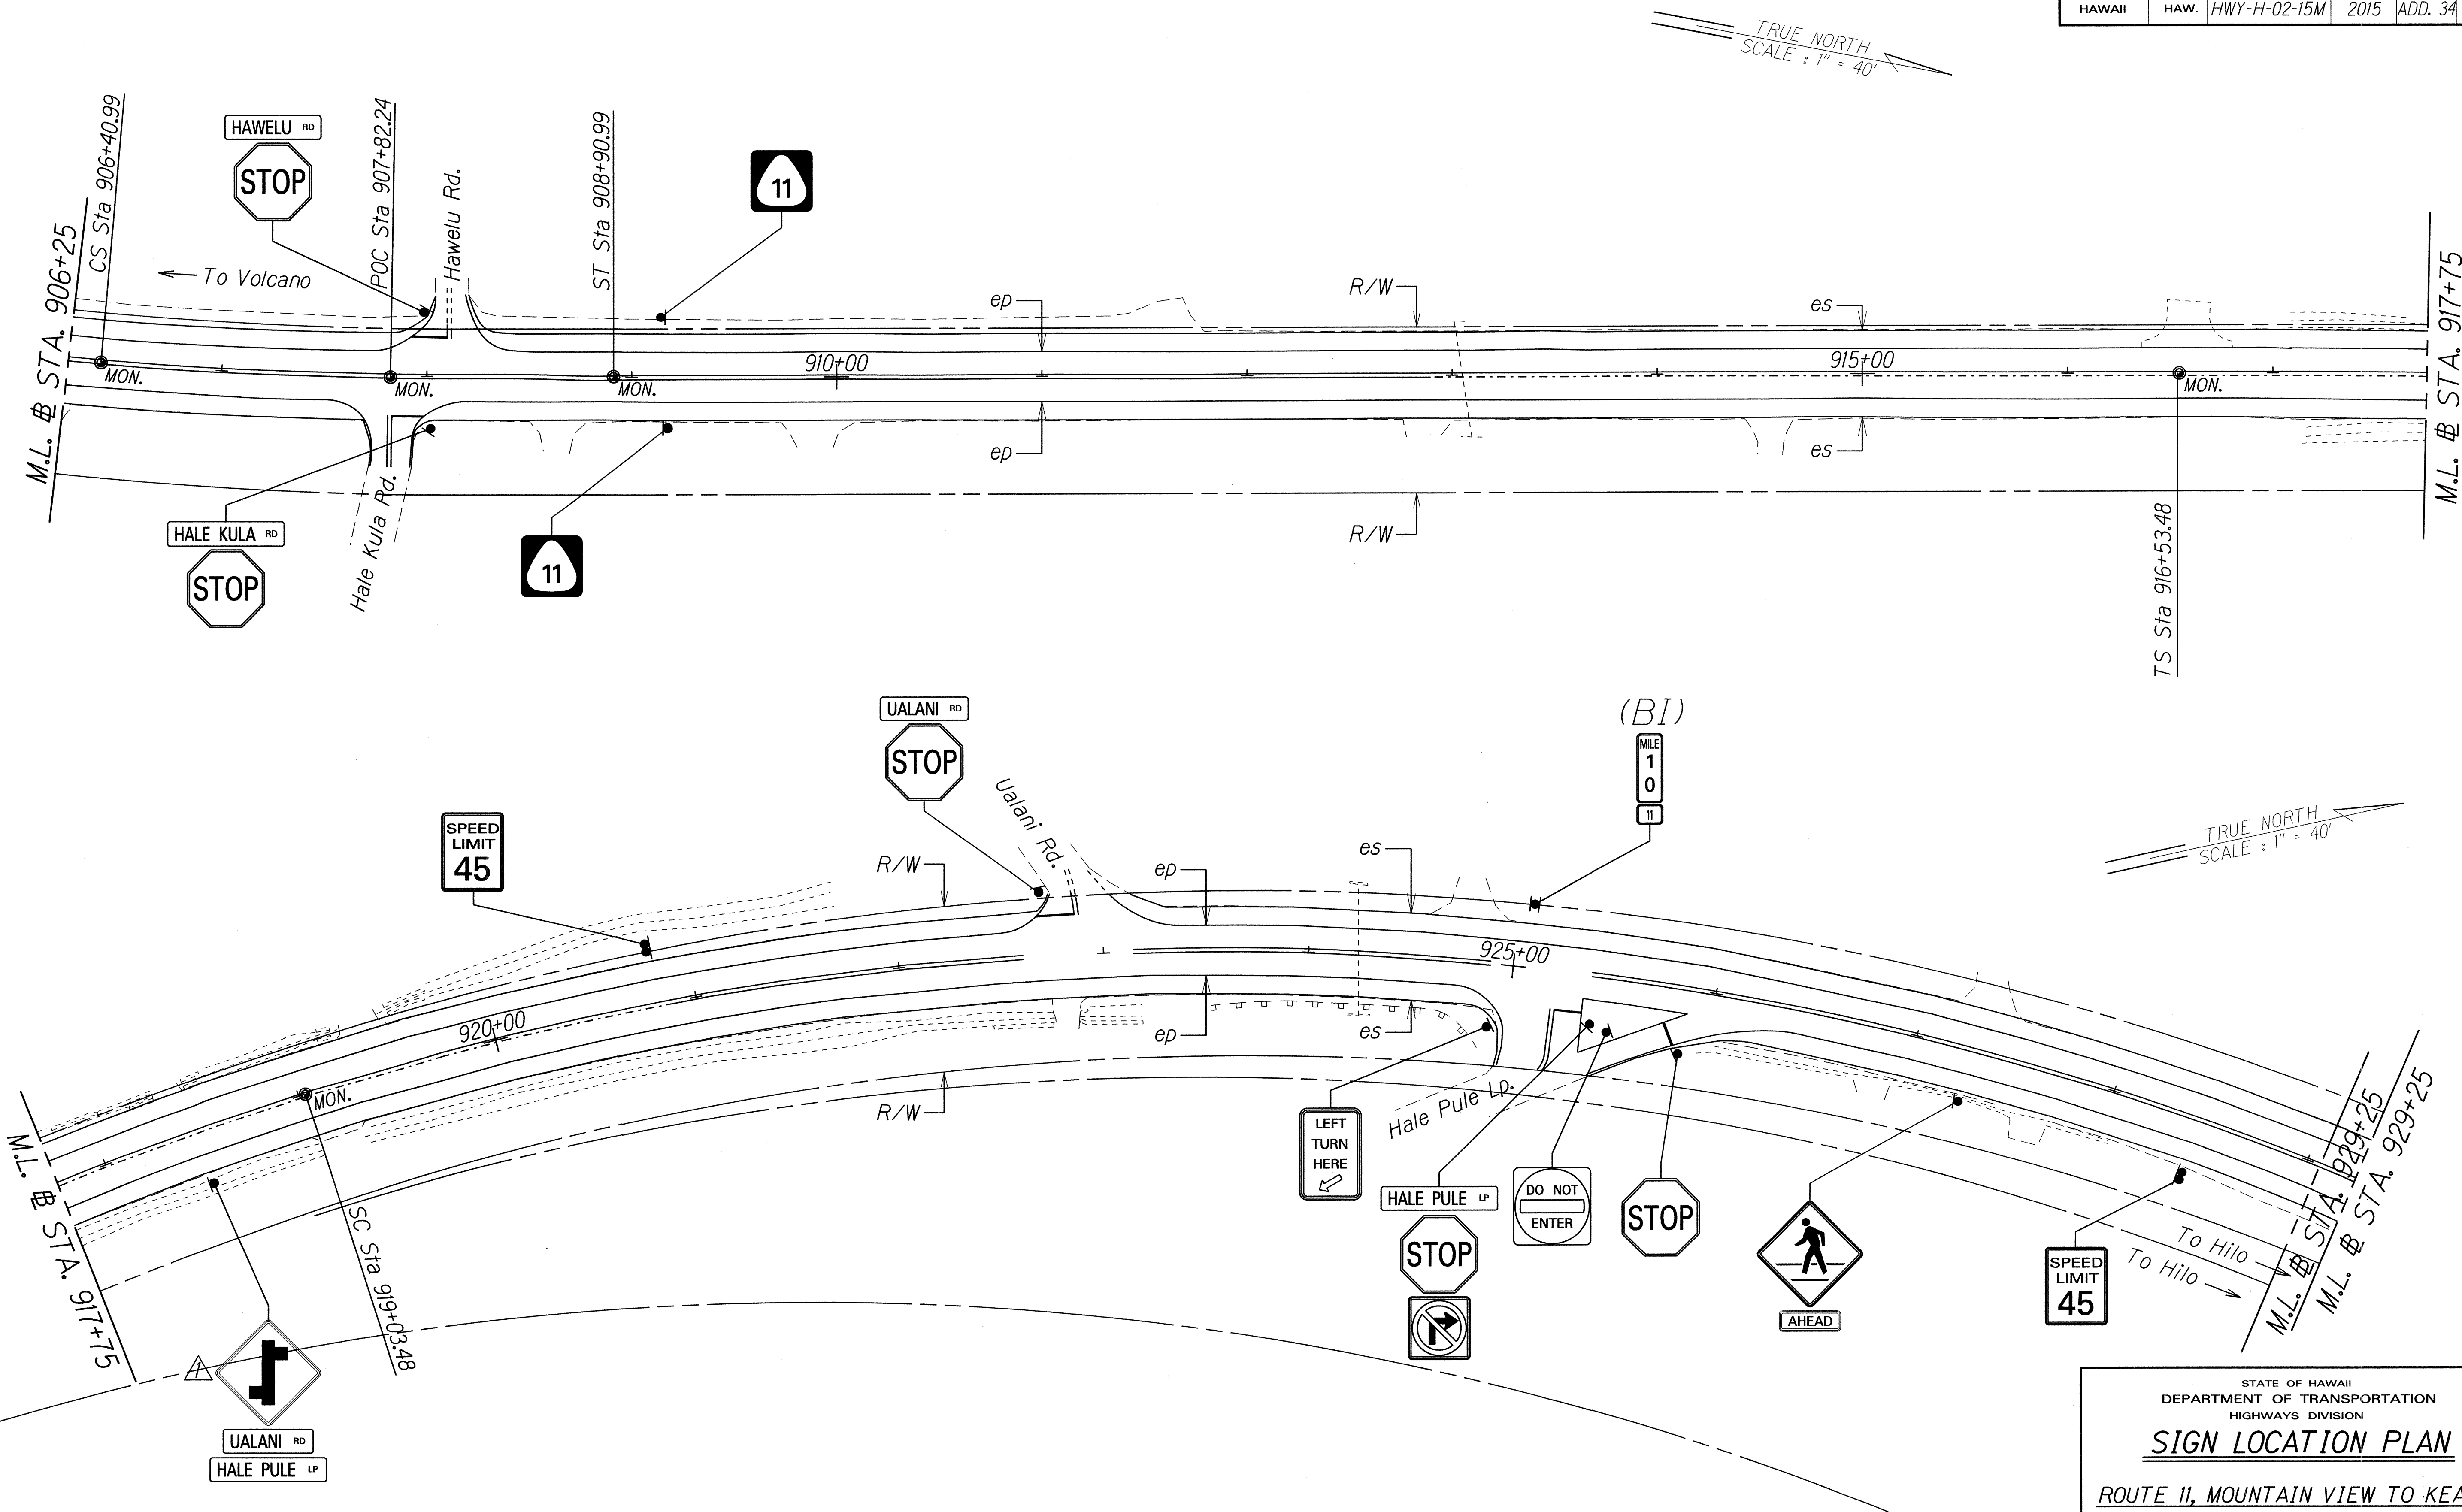

ORIGINAL PLAN	SURVEY PLOTTED BY	DATE
NOTE BOOK	DRAWN BY	
6/11/2015	TRACED BY	
gms/abg/epj	CHECKED BY	

6/8/15 Added Ualani Road Sign.

DATE	REVISION
------	----------

STATE OF HAWAII
DEPARTMENT OF TRANSPORTATION
HIGHWAYS DIVISION


SIGN LOCATION PLAN

ROUTE 11, MOUNTAIN VIEW TO KEA'AU
REPLACEMENT OF HIGHWAY SIGNS
Project No. HWY-H-02-15M

Scale: 1"=40' Date: May, 2015

SHEET No. 8 OF 12 SHEETS

FED. ROAD DIST. NO.	STATE	PROJ. NO.	FISCAL YEAR	SHEET NO.	TOTAL SHEETS
HAWAII	HAW.	HWY-H-02-15M	2015	35	113

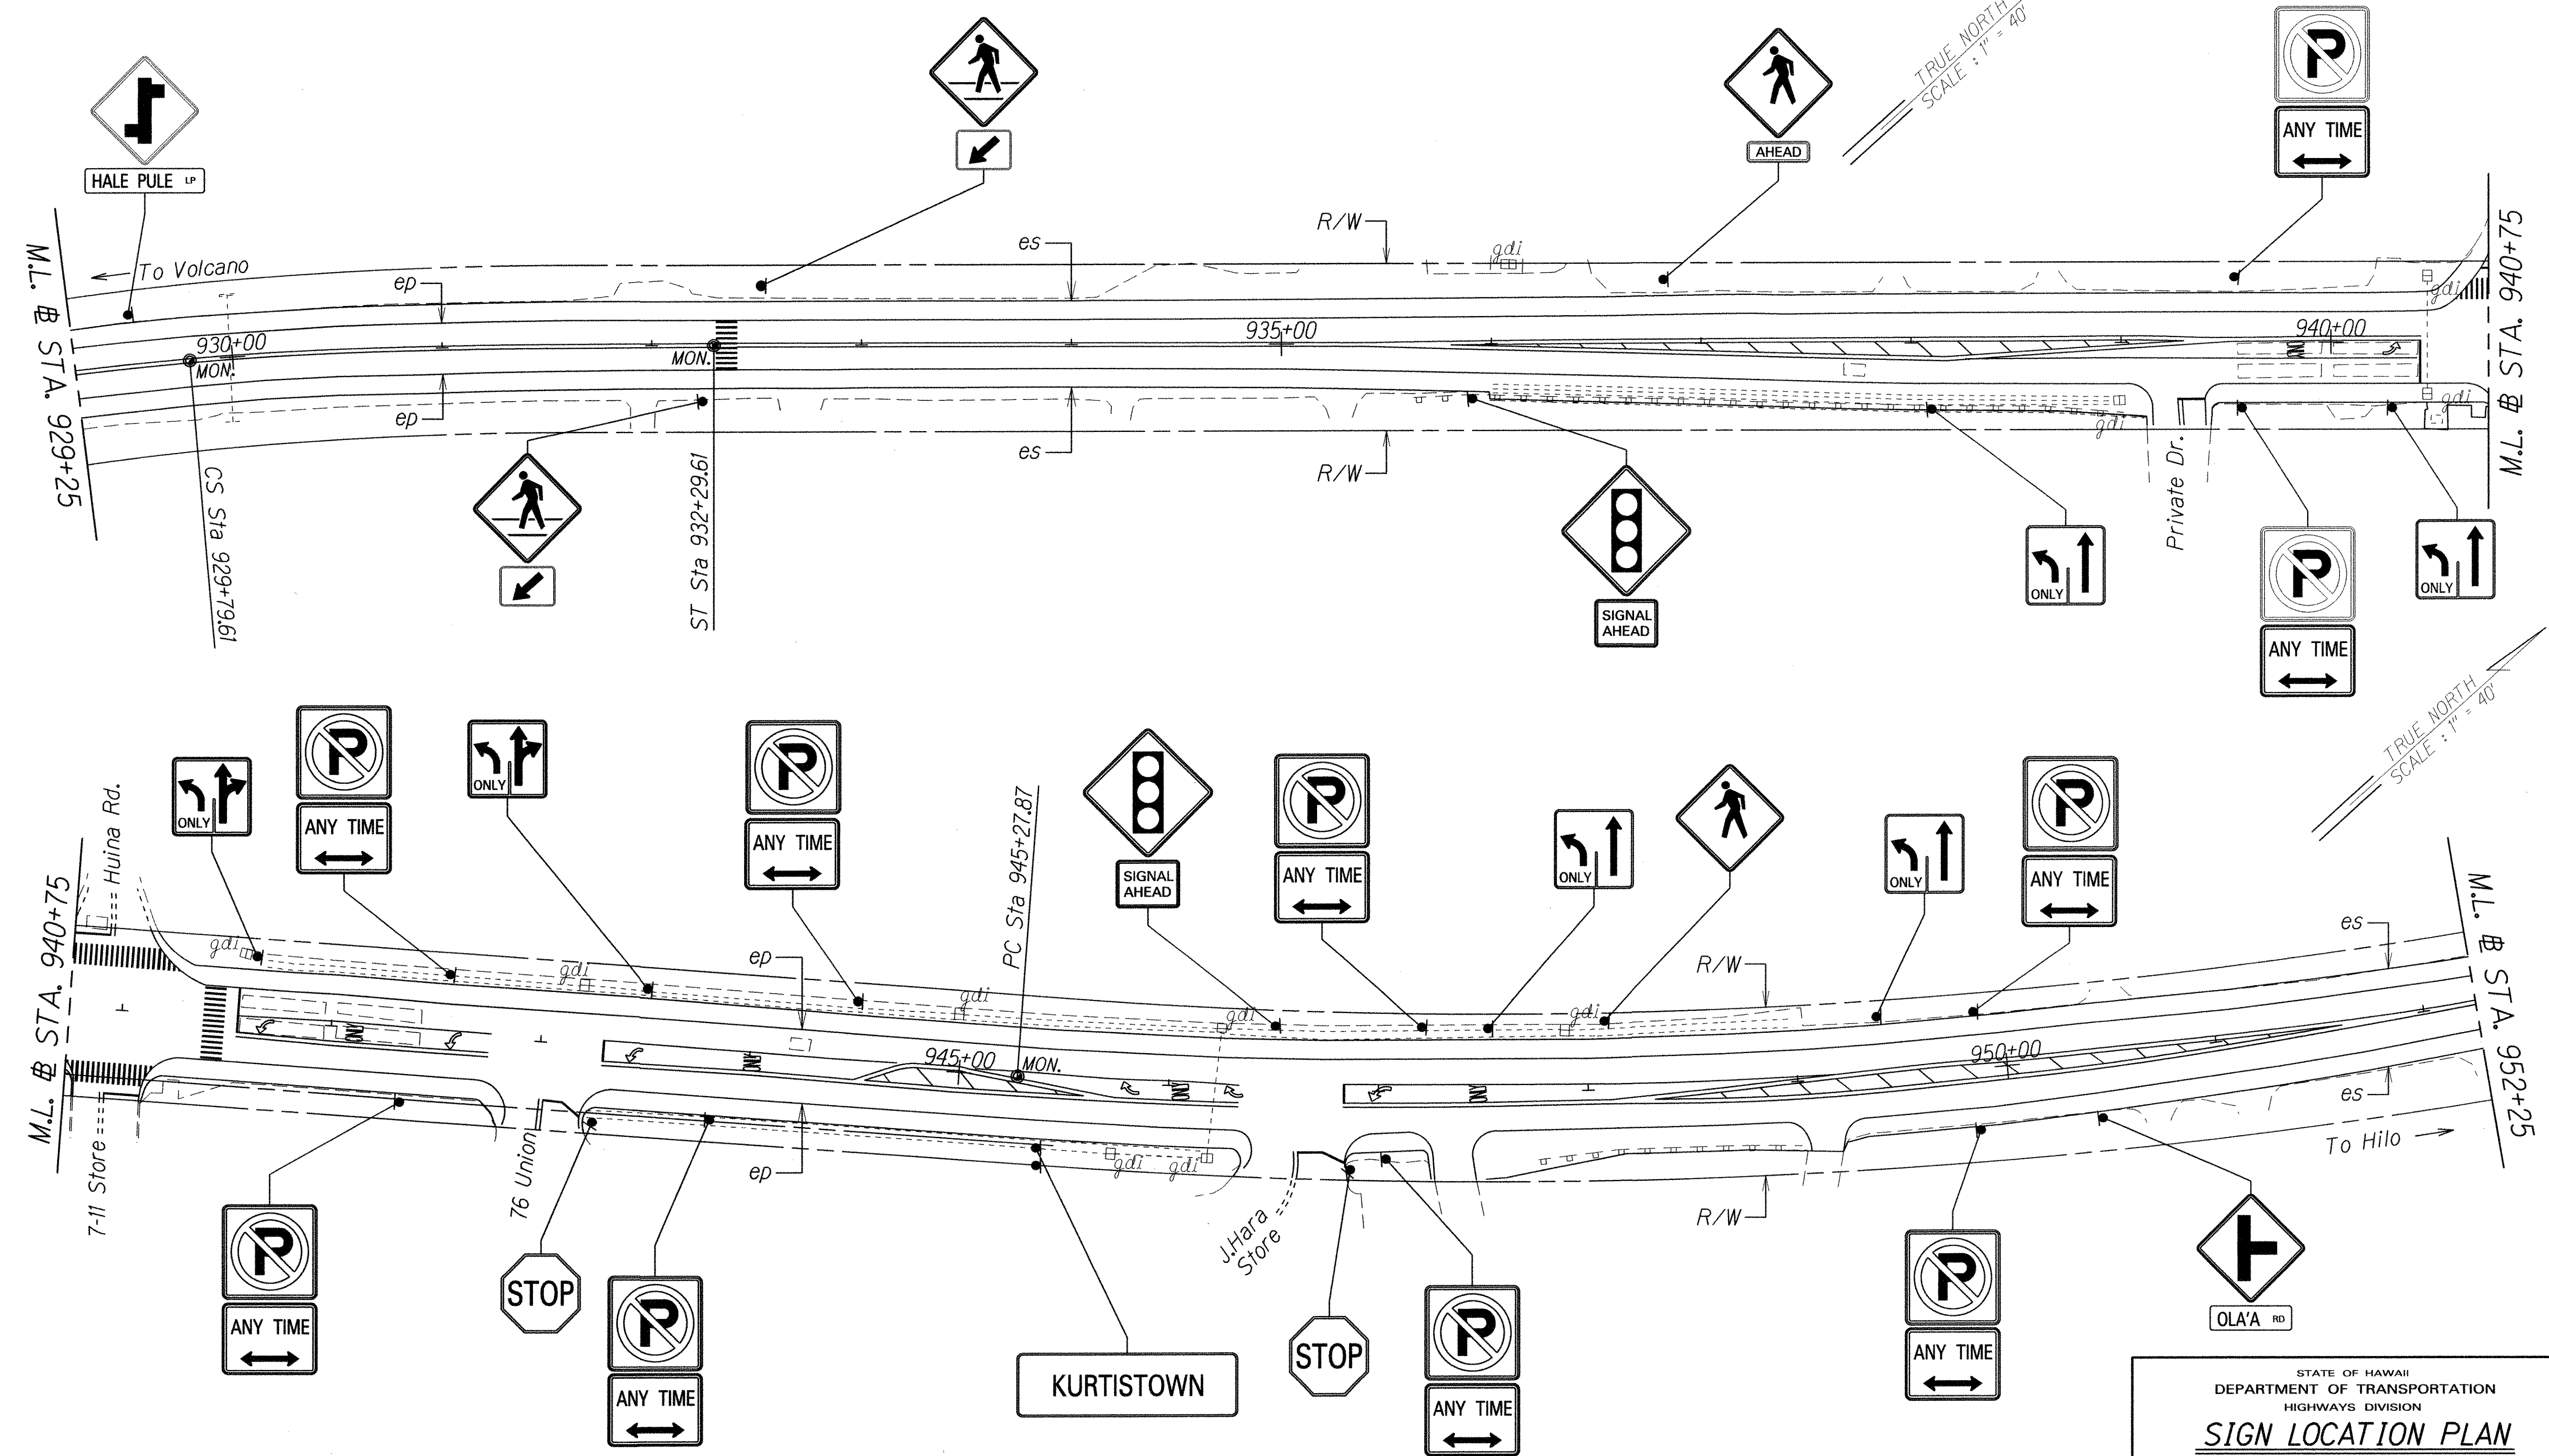

ORIGINAL PLAN	DATE
DESIGNED BY	
QUANTITIES BY	
CHECKED BY	

STATE OF HAWAII
DEPARTMENT OF TRANSPORTATION
HIGHWAYS DIVISION


SIGN LOCATION PLAN

ROUTE 11, MOUNTAIN VIEW TO KEA'AU
REPLACEMENT OF HIGHWAY SIGNS
Project No. HWY-H-02-15M

Scale: 1"=40' Date: May, 2015

SHEET No. 9 OF 12 SHEETS

FED. ROAD DIST. NO.	STATE	PROJ. NO.	FISCAL YEAR	SHEET NO.	TOTAL SHEETS
HAWAII	HAW.	HWY-H-02-15M	2015	37	113

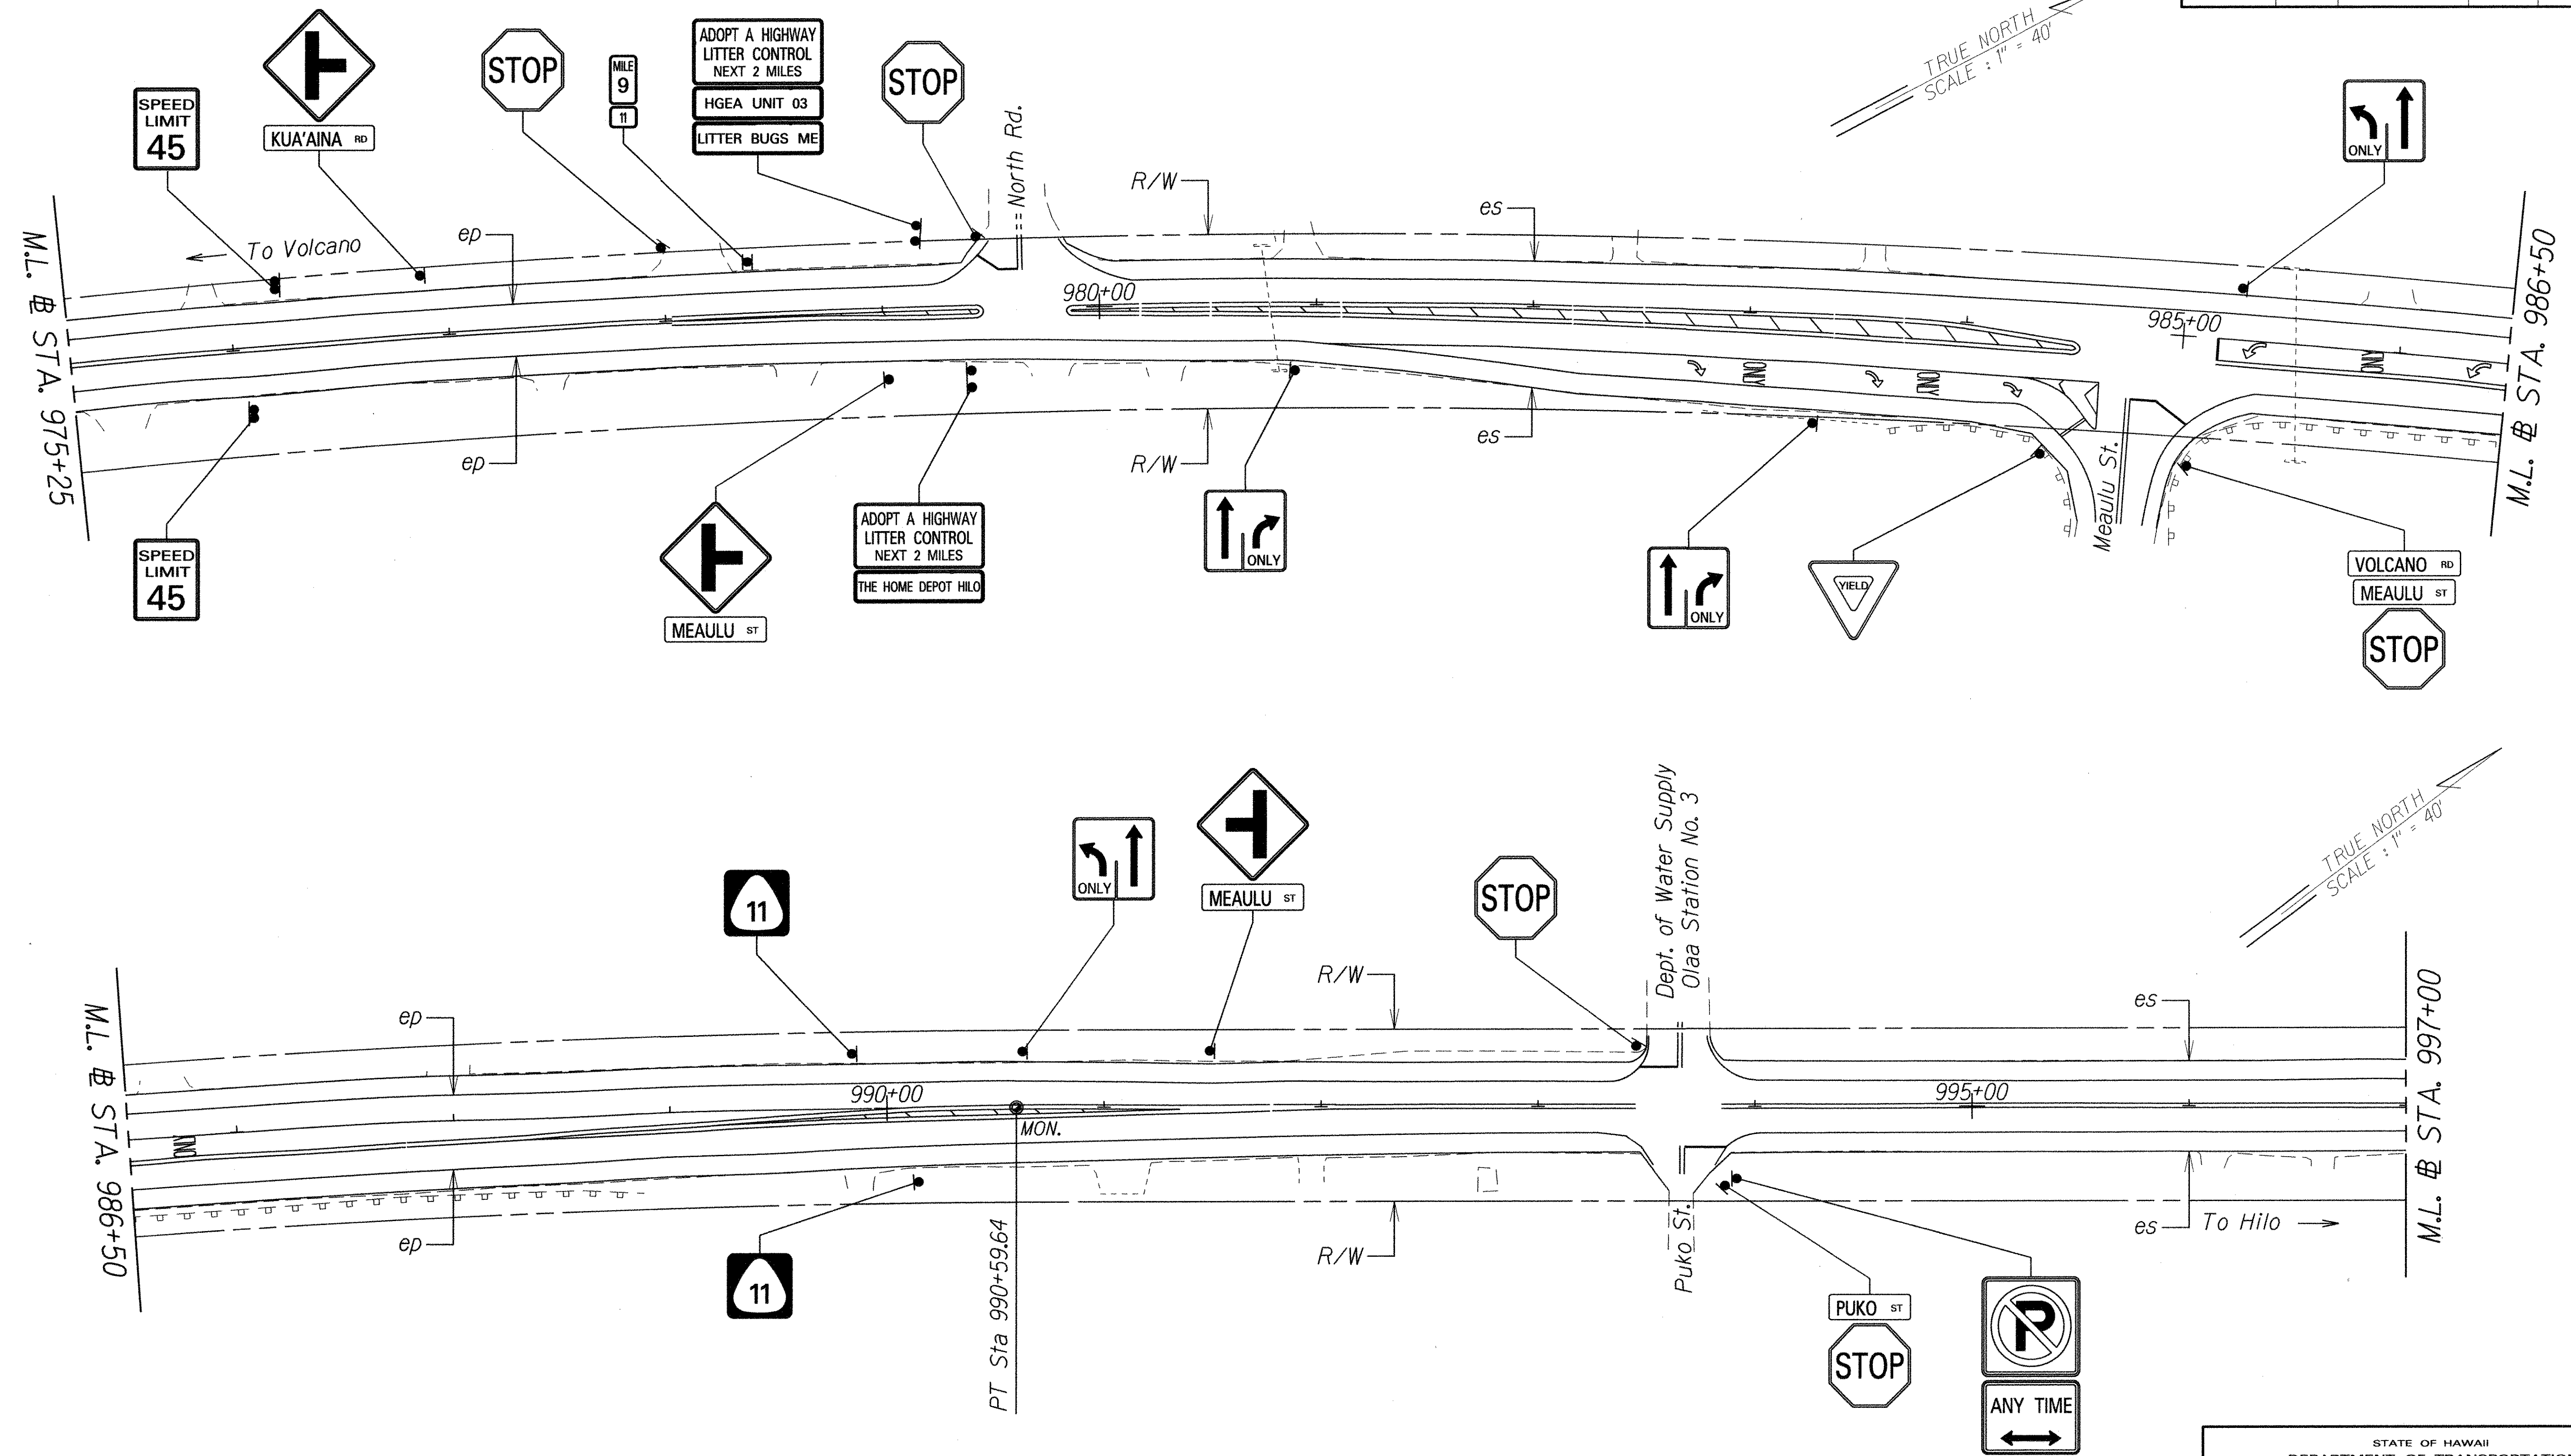

ORIGINAL PLAN	DATE
DESIGNED BY	DATE
CHECKED BY	DATE
NOTED BY	DATE
QUANTITIES BY	DATE
CHECKED BY	DATE

STATE OF HAWAII
DEPARTMENT OF TRANSPORTATION
HIGHWAYS DIVISION

SIGN LOCATION PLAN

ROUTE 11, MOUNTAIN VIEW TO KEA'AU
REPLACEMENT OF HIGHWAY SIGNS
Project No. HWY-H-02-15M

Scale: 1"=40' Date: May, 2015

SHEET No. 11 OF 12 SHEETS

ORIGINAL PLAN

SURVEY PLOTTED BY

DATE

NOTED BY

DATE

TRACED BY

DATE

QUANTITIES BY

DATE

CHECKED BY

DATE

6/8/2015

6/8/2015

6/8/2015

6/8/2015

6/8/2015

SIGN REPLACEMENT, REMOVAL, AND INSTALLATION SCHEDULE											
STATION	MAUKA	MAKAI	M.P.	TYPE	SIGN TO REMAIN	REMOVE	INSTALL (10 SQ. FT. OR LESS)		INSTALL (GREATER THAN 10 SQ. FT.)		DESTINATION SIGN PANEL (S.F.)
							W/POST	WO/POST	W/POST	WO/POST	
747+10		●	13.37	R2-4 (40)		1	1				
749+31	●		13.33	R2-5 (45)		1	1				
759+55	●		13.13	RI-1		1	1				
759+55	●		13.13	SS-1 (OLD VOLCANO RD)		1		1			
766+34		●	13.01	ADOPT-A-HIGHWAY (HILO COFFEE MILL)		2		1	1		
766+55	●		13.00	ADOPT-A-HIGHWAY (UHH PRE-PHARMACY CLUB)		2		1	1		
768+15	●		12.97	RI-1		1	1				
768+15	●		12.97	SS-1 (ENOS RD)		1		1			
776+35		●	12.82	R2-1B (55)		1			1		
780+63		●	12.74	W8-5		1	1				
780+63		●	12.48	W8-5A		1		1			
793+85	●		12.48	W8-5		1	1				
793+85	●		12.48	W8-5A		1		1			
793+99		●	12.48	W2-1		1	1				
793+99		●	12.48	S-1 (KUKUI CAMP RD)		1		1			
799+33	●		12.38	RI-1		1	1				
799+33	●		12.38	SS-1 (KUKUI CAMP RD)		1		1			
804+70	●		12.28	W2-1		1	1				
804+70	●		12.28	S-1 (KUKUI CAMP RD)		1		1			
809+35	●		12.19	R2-1B (55)		1			1		
810+27		●	12.17	R2-1B (55)		1			1		
810+73	●		12.16	RI-1		1	1				
810+73	●		12.16	SS-1 (AHUAHU PL)		1		1			
823+74	●	●	11.93	(ELEV 1000 FT/305 M) (2'x2')		2	2				
826+94		●	11.87	W2-2R		1	1				
826+94		●	11.87	S-1 (ALA LP)		1		1			
829+82	●		11.81	RI-1		1	1				
829+82	●		11.81	SS-1 (KAPALAI RD)		1		1			
832+57		●	11.77	RI-1		1	1				
832+57		●	11.77	SS-1 (ALA LP)		1		1			
833+00		●	11.76	RI-1		1	1				
837+57	●		11.67	W2-2L		1	1				
837+57	●		11.67	S-1 (ALA LP)		1		1			



SIGN REPLACEMENT, REMOVAL, AND INSTALLATION SCHEDULE											
STATION	MAUKA	MAKAI	M.P.	TYPE	SIGN TO REMAIN	REMOVE	INSTALL (10 SQ. FT. OR LESS)		INSTALL (GREATER THAN 10 SQ. FT.)		DESTINATION SIGN PANEL (S.F.)
							W/POST	WO/POST	W/POST	WO/POST	
859+16	●		11.26	KUALONO PL		1					
859+19	●		11.26	RI-1		1	1				
859+19	●		11.26	SS-1 (KUALONO PL)				1			
864+85		●	11.16	R2-5 (45)		1	1				
866+15	●		11.13	R2-4 (40)		1	1				
866+36		●	11.13	W2-1		1	1				
866+36		●	11.13	S-1 (ALA LP)		1		1			
870+38	●	●	11.05	R2-1B (55)		2			2		
870+94	●		11.04	RI-1		1	1				
870+94	●		11.04	SS-1 (N ALA RD)		1		1			
871+00		●	11.04	RI-1		1	1				
871+00		●	11.04	SS-1 (ALA LP)		1		1			
872+89		●	11.00	ADOPT-A-HIGHWAY (HGEA UNIT 03)		2		1	1		
872+98	●		11.00	ADOPT-A-HIGHWAY (HILO COFFEE MILL)		2		1	1		
874+67		●	10.97	R2-4 (30)		1	1				
876+05	●		10.94	W2-1		1	1				
876+05	●		10.94	S-1 (ALA LP)		1		1			
887+55		●	10.73	W2-2B(RXR)		1	1				
887+55		●	10.73	S-1 (HALE PULE LP)		1		1			
887+55		●	10.73	S-1 (KUAULI RD)		1		1			
888+63	●		10.71	RI6-1		1	1				
888+63	●		10.71	(CLICK IT OR TICKET!) (12"x18")		1		1			
891+88		●	10.64	RI-1		1	1				
891+88		●	10.64	SS-1 (KUAULI RD)		1		1			
892+03	●		10.64	RI6-1		1	1				

NOTE :

Refer to Location Plan for reference directions, Mauka and Makai.



6/8/2015

This sheet replace sheet no. 39 in its entirety.

DATE

REVISION

STATE OF HAWAII
DEPARTMENT OF TRANSPORTATION
HIGHWAYS DIVISION

SIGN SCHEDULE

ROUTE 11, MOUNTAIN VIEW TO KEA'AU
REPLACEMENT OF HIGHWAY SIGNS
Project No. HWY-H-02-15M

Scale: 1"=40' Date: May, 2015

SHEET No. 1 OF 4 SHEETS

SURVEY PLOTTED BY
DATE

DRAWN BY
DATE

TRACED BY
DATE

NOTED BY
DATE

QUANTITIES BY
DATE

CHECKED BY
DATE

ORIGINAL
PLAN

NOTE BOOK
10/11/2015
10/11/2015

SIGN REPLACEMENT, REMOVAL, AND INSTALLATION SCHEDULE											
STATION	MAUKA	MAKAI	M.P.	TYPE	SIGN TO REMAIN	REMOVE	INSTALL (10 SQ. FT. OR LESS)		INSTALL (GREATER THAN 10 SQ. FT.)		DESTINATION SIGN PANEL (S.F.)
							W/POST	WO/POST	W/POST	WO/POST	
894+34		●	10.60	R16-1		1	1				
894+34		●	10.60	(CLICK IT OR TICKET!) (12"x18")		1		1			
894+60	●		10.59	R3-40L		1	1				
895+41		●	10.58	RI-1		1	1				
895+41		●	10.58	SS-1 (HALE PULE LP)		1		1			
901+89	●		10.46	W2-2B(LX(L)		1	1				
901+89	●		10.46	S-1 (KUAULI RD)		1		1			
901+89	●		10.46	S-1 (HALE PULE LP)		1		1			
908+00	●		10.34	RI-1		1	1				
908+00	●		10.34	SS-1 (HAWELU RD)		1		1			
908+00		●	10.33	RI-1		1	1				
908+00		●	10.33	SS-1 (HALE KULA RD)		1		1			
918+44		●	10.14	W2-2B(LXR)		1	1				
918+44		●	10.14	S-1 (UALANI RD)		1		1			
918+44		●	10.14	S-1 (HALE PULE LP)		1		1			
920+80	●		10.10	R2-1B (45)		1			1		
922+69	●		10.06	RI-1		1	1				
922+69	●		10.06	SS-1 (UALANI RD)		1		1			
924+90		●	10.00	RI0-13		1	1				
925+40		●	9.99	RI-1		1	1				
925+40		●	9.99	SS-1 (HALE PULE LP)		1		1			
925+40		●	9.99	R3-1		1		1			
925+50		●	9.99	R5-1		1	1				
925+86		●	9.99	RI-1		1	1				
927+27		●	9.96	W11A-2		1	1				
927+27		●	9.96	W16-9P		1		1			
928+44		●	9.94	R2-1B (45)		1			1		
929+52	●		9.91	W2-2B(LXR)		1	1				
929+52	●		9.91	S-1 (HALE PULE LP)		1		1			
929+52	●		9.91	S-1 (UALANI RD)		1		1			
932+24		●	9.86	W11-2		1	1				
932+24		●	9.86	W16-7P(L)		1		1			
932+52	●		9.86	W11-2		1	1				
932+52	●		9.86	W16-7P(L)		1		1			
935+91		●	9.79	W3-3		1	1				



SIGN REPLACEMENT, REMOVAL, AND INSTALLATION SCHEDULE											
STATION	MAUKA	MAKAI	M.P.	TYPE	SIGN TO REMAIN	REMOVE	INSTALL (10 SQ. FT. OR LESS)		INSTALL (GREATER THAN 10 SQ. FT.)		DESTINATION SIGN PANEL (S.F.)
							W/POST	WO/POST	W/POST	WO/POST	
935+91		●	9.79	W3-3E		1		1			
936+82	●		9.77	W11-2		1	1				
936+82	●		9.77	W16-9P		1		1			
938+05	●		9.75	R3-40L		1	1				
939+54	●	●	9.73	R8-3A		2	2				
939+54	●	●	9.73	R8-3AE		2		2			
940+29		●	9.71	R3-40L		1	1				
941+62	●		9.69	R3-26L		1	1				
942+35		●	9.67	R8-3A		1	1				
942+35		●	9.67	R8-3AE		1		1			
942+55	●		9.67	R8-3A		1	1				
942+55	●		9.67	R8-3AE		1		1			
943+27		●	9.66	R1-1		1	1				
943+49	●		9.65	R3-26L		1	1				
943+83		●	9.64	R8-3A		1	1				
943+83		●	9.64	R8-3AE		1		1			
944+50	●		9.63	R8-3A		1	1				
944+50	●		9.63	R8-3AE		1		1			
945+39		●	9.62	M-14 (KURTISTOWN) (2'X7')		1			1		
946+50	●		9.59	W3-3		1	1				
946+50	●		9.59	W3-3E		1		1			
946+88		●	9.59	R1-1		1	1				
947+05		●	9.58	R8-3A		1	1				
947+05		●	9.58	R8-3AE		1		1			
947+20	●		9.58	R8-3A		1	1				
947+20	●		9.58	R8-3AE		1		1			

NOTE :

Refer to Location Plan for reference directions, Mauka and Makai.



6/8/15

This sheet replaces Sheet No. 40 in its entirety.

DATE

REVISION

STATE OF HAWAII
DEPARTMENT OF TRANSPORTATION
HIGHWAYS DIVISION
SIGN SCHEDULE
ROUTE 11, MOUNTAIN VIEW TO KEA'AU
REPLACEMENT OF HIGHWAY SIGNS
Project No. HWY-H-02-15M
Scale: 1"=40' Date: May, 2015
SHEET No. 2 OF 4 SHEETS

ADD. 40

ORIGINAL PLAN

SURVEY PLOTTED BY

DATE

TRACED BY

DATE

NOTE BOOK

DATE

QUANTITIES BY

DATE

CHECKED BY

DATE

6/14/2015

6/14/2015

6/14/2015

6/14/2015

6/14/2015

SIGN REPLACEMENT, REMOVAL, AND INSTALLATION SCHEDULE											
STATION	MAUKA	MAKAI	M.P.	TYPE	SIGN TO REMAIN	REMOVE	INSTALL (10 SQ. FT. OR LESS)		INSTALL (GREATER THAN 10 SQ. FT.)		DESTINATION SIGN PANEL (S.F.)
							W/POST	WO/POST	W/POST	WO/POST	
947+52	●		9.58	R3-40L		1	1				
948+08	●		9.56	W11-2		1	1				
949+39	●		9.54	R3-40L		1	1				
949+85	●	●	9.53	R8-3A		2	2				
949+85	●	●	9.53	R8-3AE		2		2			
950+43		●	9.52	W2-2R		1	1				
950+43		●	9.52	S-1 (OLA'A RD)		1		1			
956+89		●	9.40	RI-1		1	1				
956+89		●	9.40	SS-1 (OLA'A RD)		1		1			
961+71	●	●	9.31	R8-3A		2	2				
961+71	●	●	9.31	R8-3AE		2		2			
962+77	●		9.29	W2-2L		1	1				
962+77	●		9.29	S-1 (OLA'A RD)		1		1			
964+25		●	9.25	RI-1		1	1				
964+74	●		9.25	RI-1		1	1				
964+74	●		9.25	SS-1 (SOUTH RD)		1		1			
967+53		●	9.20	W2-2L		1	1				
967+53		●	9.20	S-1 (KUA'AINA RD)		1		1			
969+04		●	9.16	W11A-2		1	1				
969+04		●	9.16	W16-7P(L)		1		1			
969+34	●		9.16	W11A-2		1	1				
969+34	●		9.16	W16-7P(L)		1		1			
970+96	●		9.13	R2-4 (30)		1	1				
971+55		●	9.12	R8-3A		1	1				
971+55		●	9.12	R8-3AE		1		1			
972+02	●		9.12	R8-3A		1	1				
972+02	●		9.12	R8-3AE		1		1			
972+28	●		9.11	RI-1		1	1				
972+28	●		9.11	SS-1 (KUA'AINA RD)		1		1			
976+07		●	9.03	R2-1B (45)		1			1		
976+22	●		9.03	R2-1B (45)		1			1		
976+89	●		9.02	W2-2R		1	1				
976+89	●		9.02	S-1 (KUA'AINA RD)		1		1			
977+99	●		9.01	RI-1		1	1				
979+02		●	8.99	W2-2R		1	1				



SIGN REPLACEMENT, REMOVAL, AND INSTALLATION SCHEDULE											
STATION	MAUKA	MAKAI	M.P.	TYPE	SIGN TO REMAIN	REMOVE	INSTALL (10 SQ. FT. OR LESS)		INSTALL (GREATER THAN 10 SQ. FT.)		DESTINATION SIGN PANEL (S.F.)
							W/POST	WO/POST	W/POST	WO/POST	
979+02		●	8.99	S-1 (MEAULU ST)		1		1			
979+16	●		8.99	ADOPT-A-HIGHWAY (HGEA UNIT 03) (LITTER BUGS ME)		3		2	1		
979+40		●	8.98	ADOPT-A-HIGHWAY (THE HOME DEPOT HILO)		2		1	1		
979+44	●		8.98	R1-1		1	1				
980+90		●	8.95	R3-40R		1	1				
983+31		●	8.91	R3-40R		1	1				
984+37		●	8.89	R1-2		1	1				
985+06		●	8.87	R1-1		1	1				
985+06		●	8.87	SS-1 (VOLCANO RD)		1		1			
985+06		●	8.87	SS-1 (MEAULU ST)		1		1			
985+26	●		8.87	R3-40L		1	1				
990+63	●		8.77	R3-40L		1	1				
991+49	●		8.75	W2-2L		1	1				
991+49	●		8.75	S-1 (MEAULU ST)		1		1			
993+45	●		8.71	R1-1		1	1				
993+86		●	8.71	R1-1		1	1				
993+86		●	8.71	SS-1 (PUKO ST)		1	1				
993+92		●	8.71	R8-3A		1	1				
993+92		●	8.71	R8-3AE		1		1			
TOTALS						187	96	75	16		

NOTE :

Refer to Location Plan for reference directions, Mauka and Makai.

FED. ROAD DIST. NO.	STATE	PROJ. NO.	FISCAL YEAR	SHEET NO.	TOTAL SHEETS
HAWAII	HAW.	HWY-H-02-15M	2015	ADD. 41	113

6/8/15 This sheet replaces Sheet No. 41 in its entirety.

DATE REVISION

STATE OF HAWAII
DEPARTMENT OF TRANSPORTATION
HIGHWAYS DIVISION

SIGN SCHEDULE

ROUTE 11, MOUNTAIN VIEW TO KEA'AU
REPLACEMENT OF HIGHWAY SIGNS
Project No. HWY-H-02-15M

Scale: 1"=40' Date: May, 2015

SHEET No. 3 OF 4 SHEETS

ADD. 41

FED. ROAD DIST. NO.	STATE	PROJ. NO.	FISCAL YEAR	SHEET NO.	TOTAL SHEETS
HAWAII	HAW.	HWY-H-02-15M	2015	ADD. 42	113



MILEPOST SCHEDULE				
STATION	MAUKA	MAKAI	MILE POST D10-4 (12"x24") MILE POST NO. (RTE. NO.)	REMOVE INSTALL WITH POST (BI-DIRECTIONAL)
766+64	●		13/21KM (11)	1 1
793+46	●		12.5 (11)	 1
820+29	●		12 (11)	1 1
846+68	●		11.5 (11)	 1
873+07	●		11 (11)	1 1
899+07	●		10.5 (11)	 1
925+08	●		10 (11)	1 1
951+74	●		9.5 (11)	 1
978+40	●		9 (11)	1 1
TOTALS				5 9

ROUTE MARKER SCHEDULE				
STATION	MAUKA	MAKAI	ROUTE MARKER SIGN NO. (ROUTE #) w/ M2-1 OR M6 SIGNS	REMOVE INSTALL TYPE A ASSEMBLY
751+14	●	●	M1-6 (11)	2 2
831+35	●	●	M1-6 (11)	2 2
909+14	●	●	M1-6 (11)	2 2
989+84	●		M1-6 (11)	1 1
990+14		●	M1-6 (11)	1 1
TOTALS				8 8

ORIGINAL PLAN	SURVEY PLOTTED BY	DATE
NOTED BY	DRAWN BY	
NOTED BY	TRACED BY	
NOTED BY	QUANTITIES BY	
NOTED BY	CHECKED BY	

NOTE :
Refer to Location Plan for reference directions,
Mauka and Makai.

6/8/15	This sheet replaces Sheet No. 42 in its entirety.
DATE	REVISION
STATE OF HAWAII DEPARTMENT OF TRANSPORTATION HIGHWAYS DIVISION SIGN SCHEDULE ROUTE 11, MOUNTAIN VIEW TO KEA'AU REPLACEMENT OF HIGHWAY SIGNS Project No. HWY-H-02-15M Scale: 1"=40' Date: May, 2015 SHEET No. 4 OF 4 SHEETS	