



INDEX TO DRAWINGS	
SHEET NO.	DESCRIPTION
72	LOCATION PLAN
73-81	SIGN LOCATION PLAN
82-83	SIGN SCHEDULE



FED. ROAD DIST. NO.	STATE	PROJ. NO.	FISCAL YEAR	SHEET NO.	TOTAL SHEETS
HAWAII	HAW.	HWY-H-02-15M	2015	ADD. 72	113

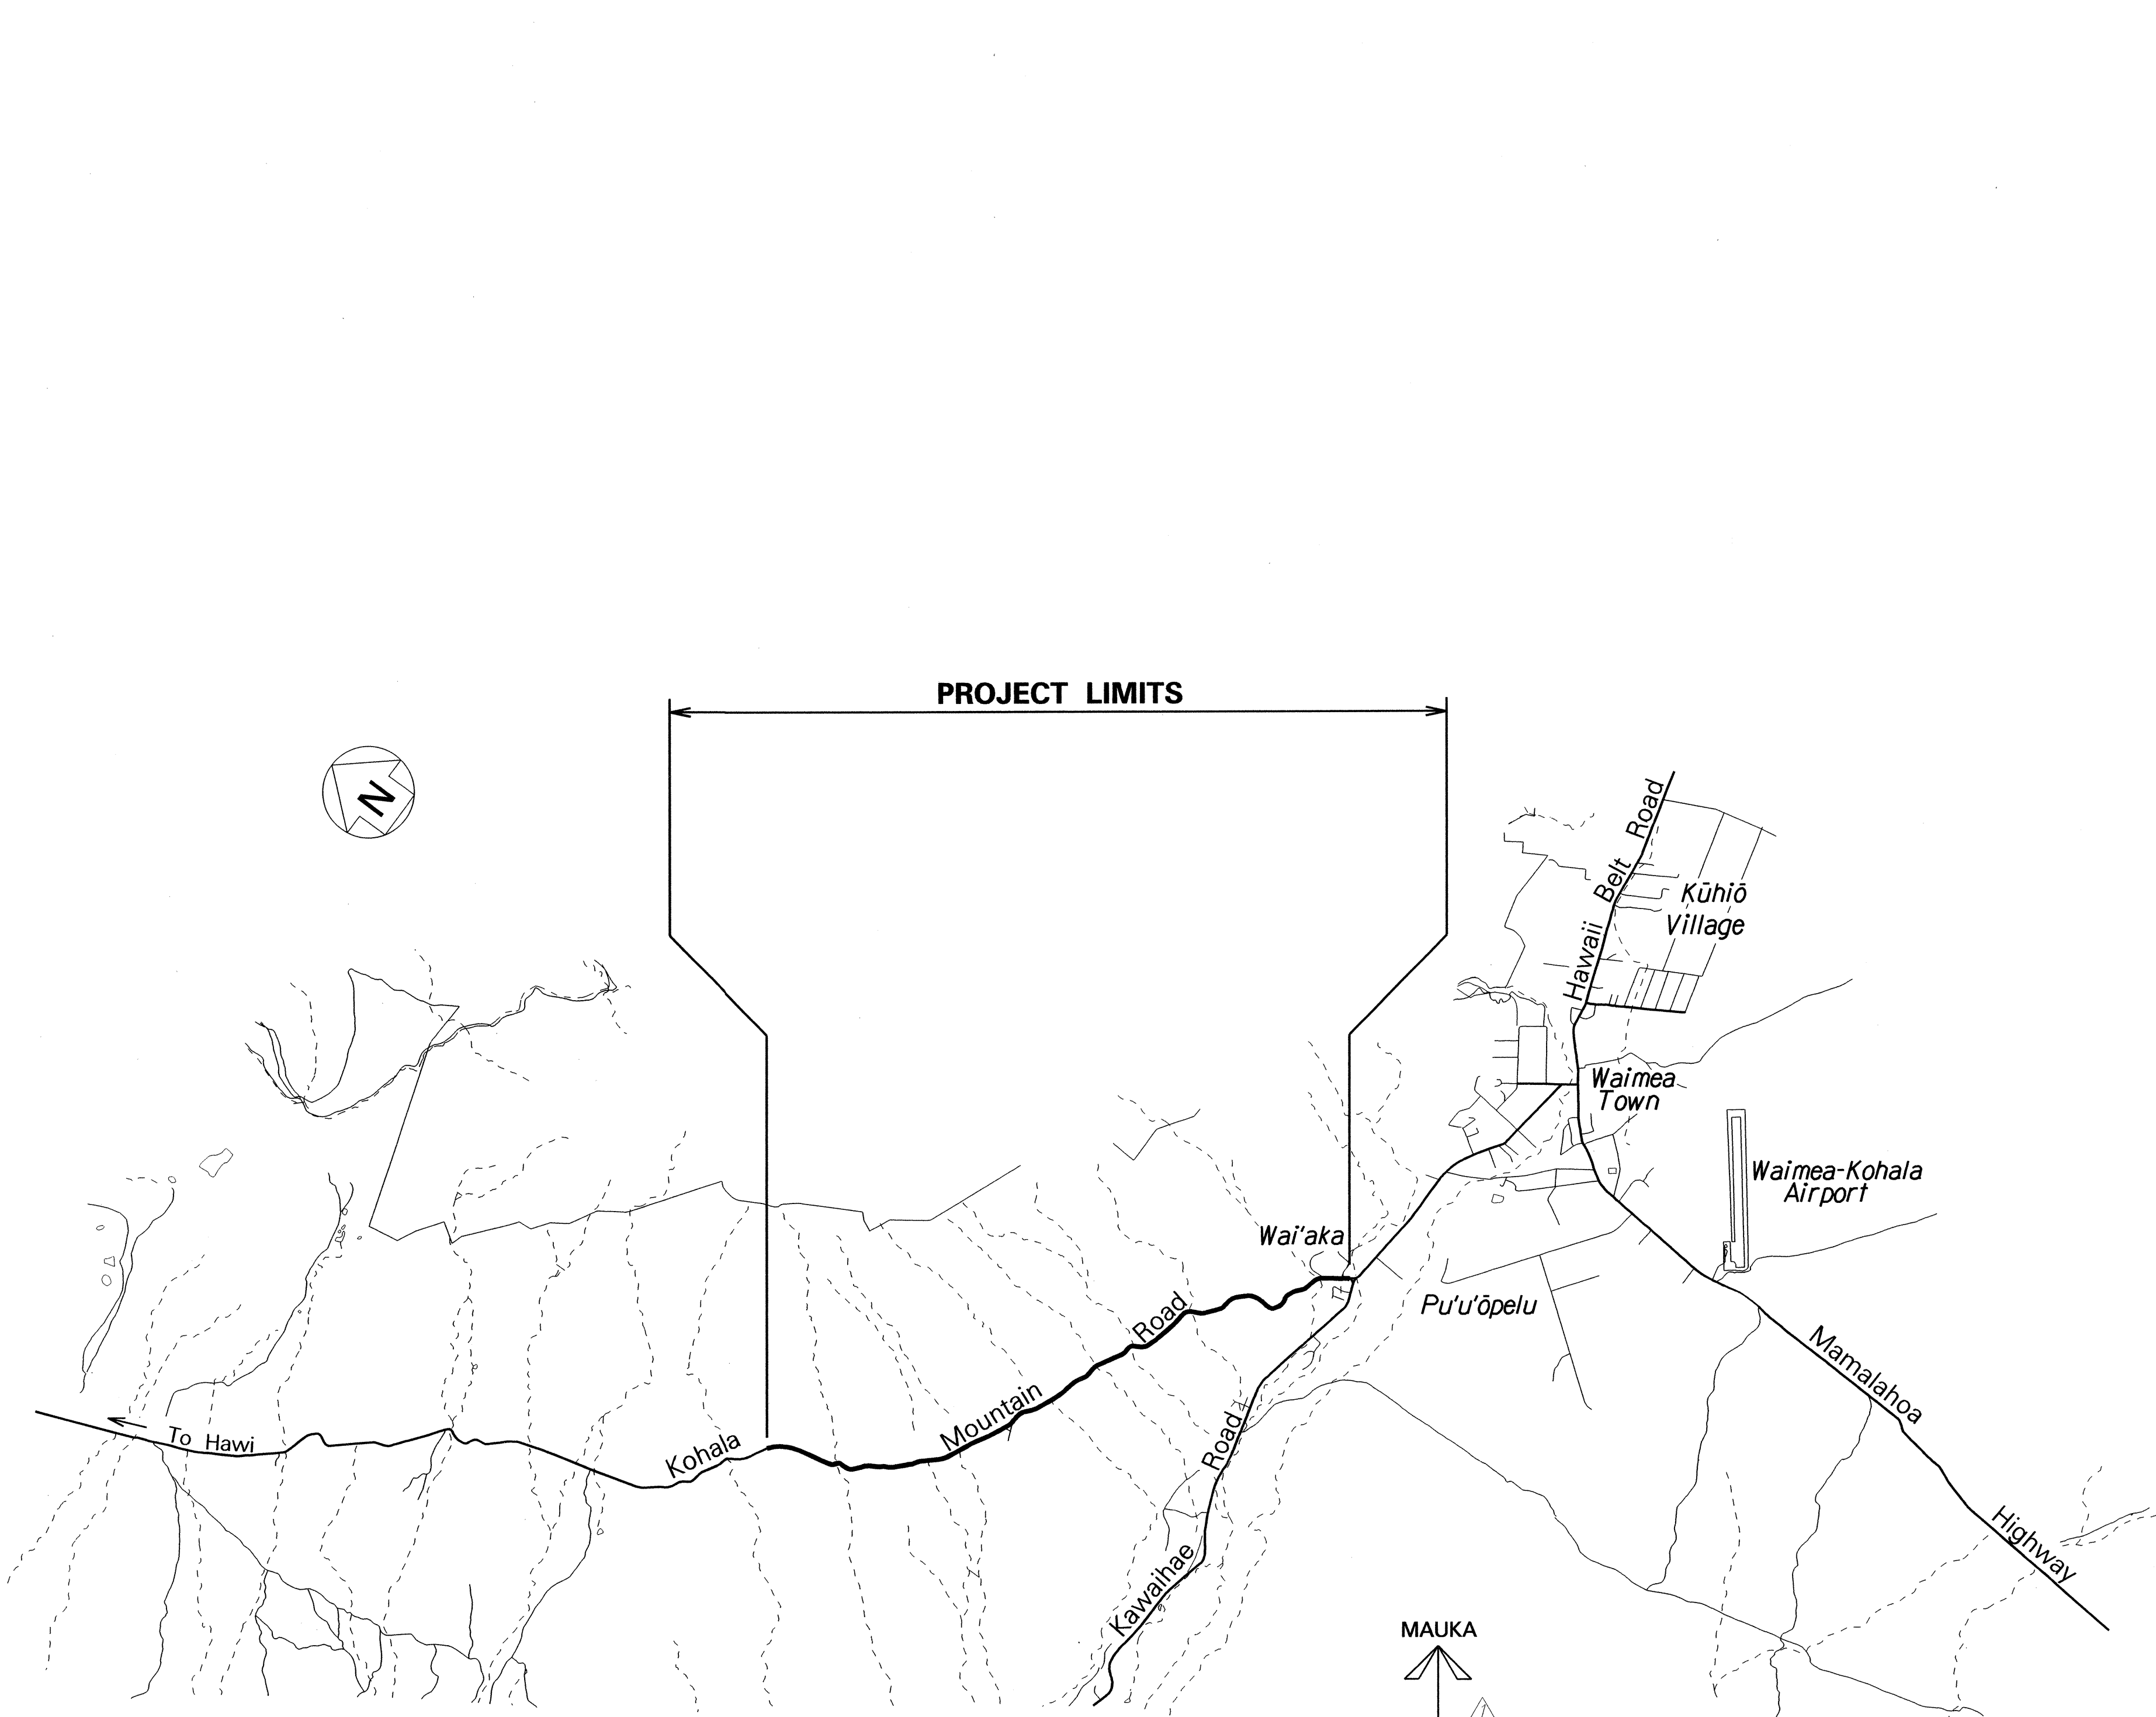

LOCATION PLAN

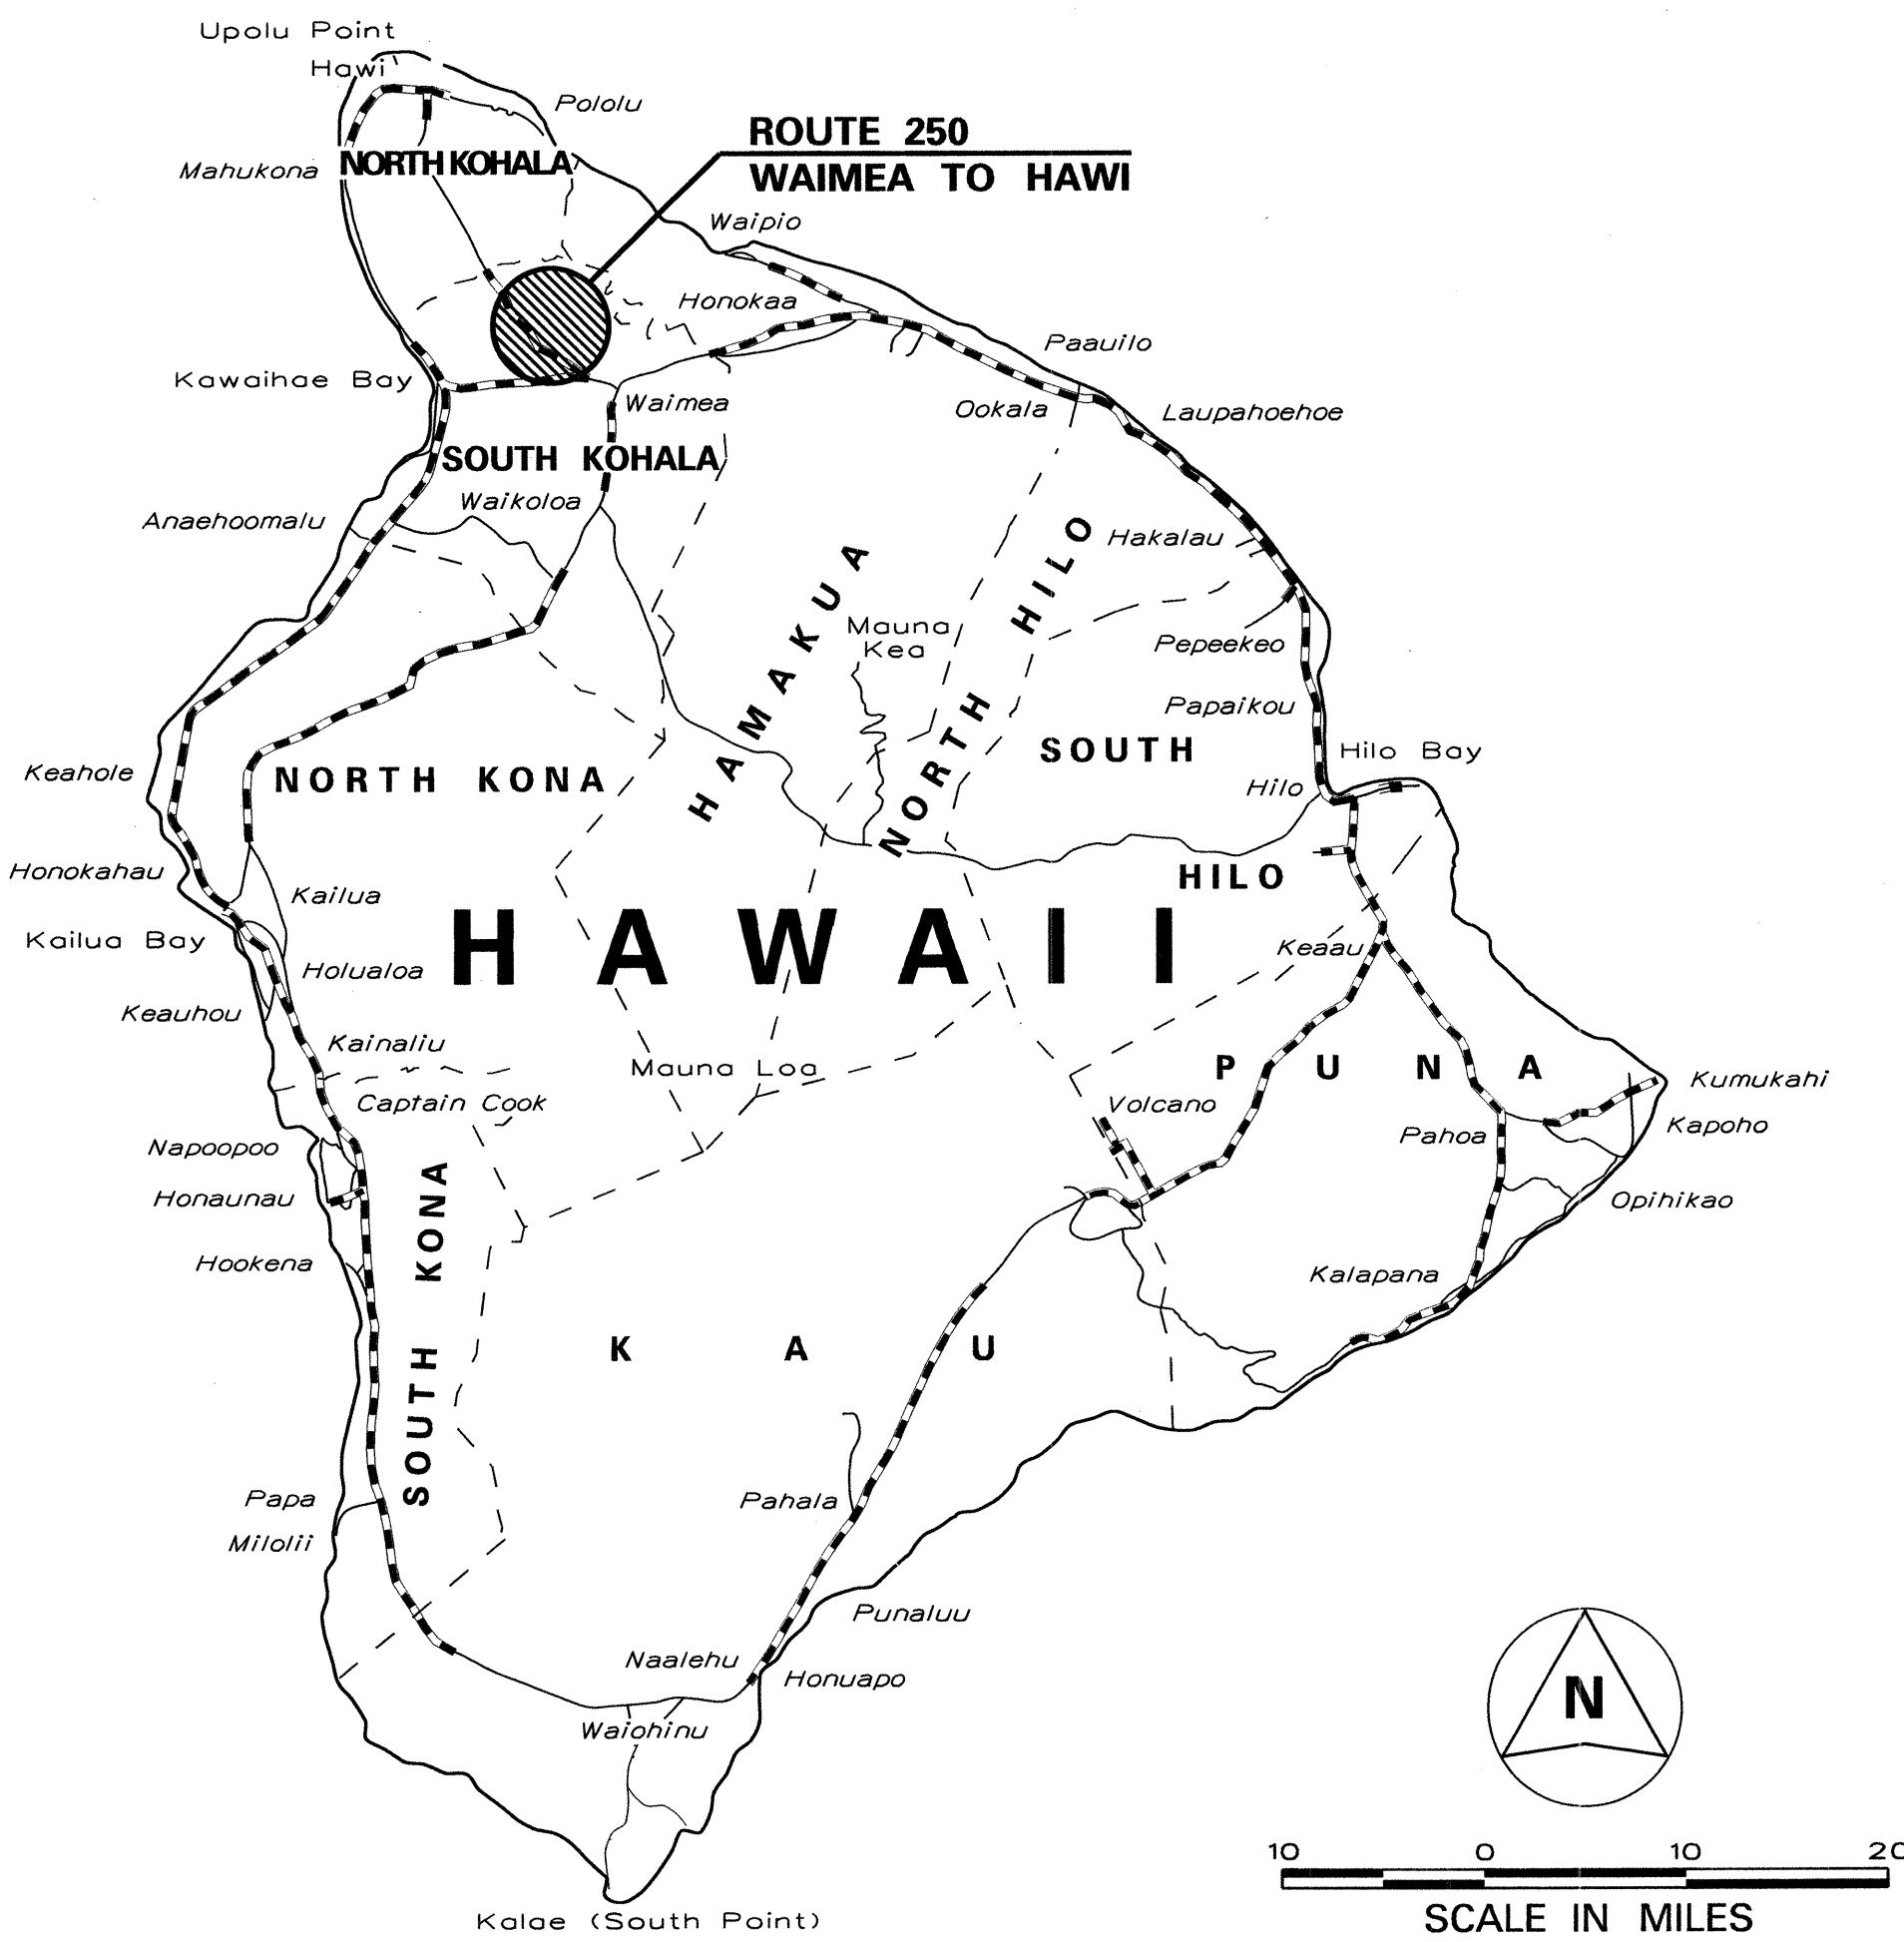


ROUTE 250, WAIMEA TO HAWI MILE POST 2.6 TO MILE POST 6.5

ORIGINAL PLAN	SURVEY PLOTTED BY	DATE
NOTE BOOK	DRAWN BY	
Field Notes	TRACED BY	
Checked	QUANTITIES BY	
Checked	CHECKED BY	

6/8/15	Added Mauka - Makai Reference Directions Arrow.
DATE	REVISION
STATE OF HAWAII DEPARTMENT OF TRANSPORTATION HIGHWAYS DIVISION LOCATION PLAN ROUTE II, WAIMEA TO HAWI REPLACEMENT OF HIGHWAY SIGNS Project No. HWY-H-02-15M Scale: N.T.S. Date: May, 2015	
SHEET No. <u>1</u> OF <u>1</u> SHEETS	

FED. ROAD DIST. NO.	STATE	PROJ. NO.	FISCAL YEAR	SHEET NO.	TOTAL SHEETS
HAWAII	HAW.	HWY-H-02-15M	2015	73	113

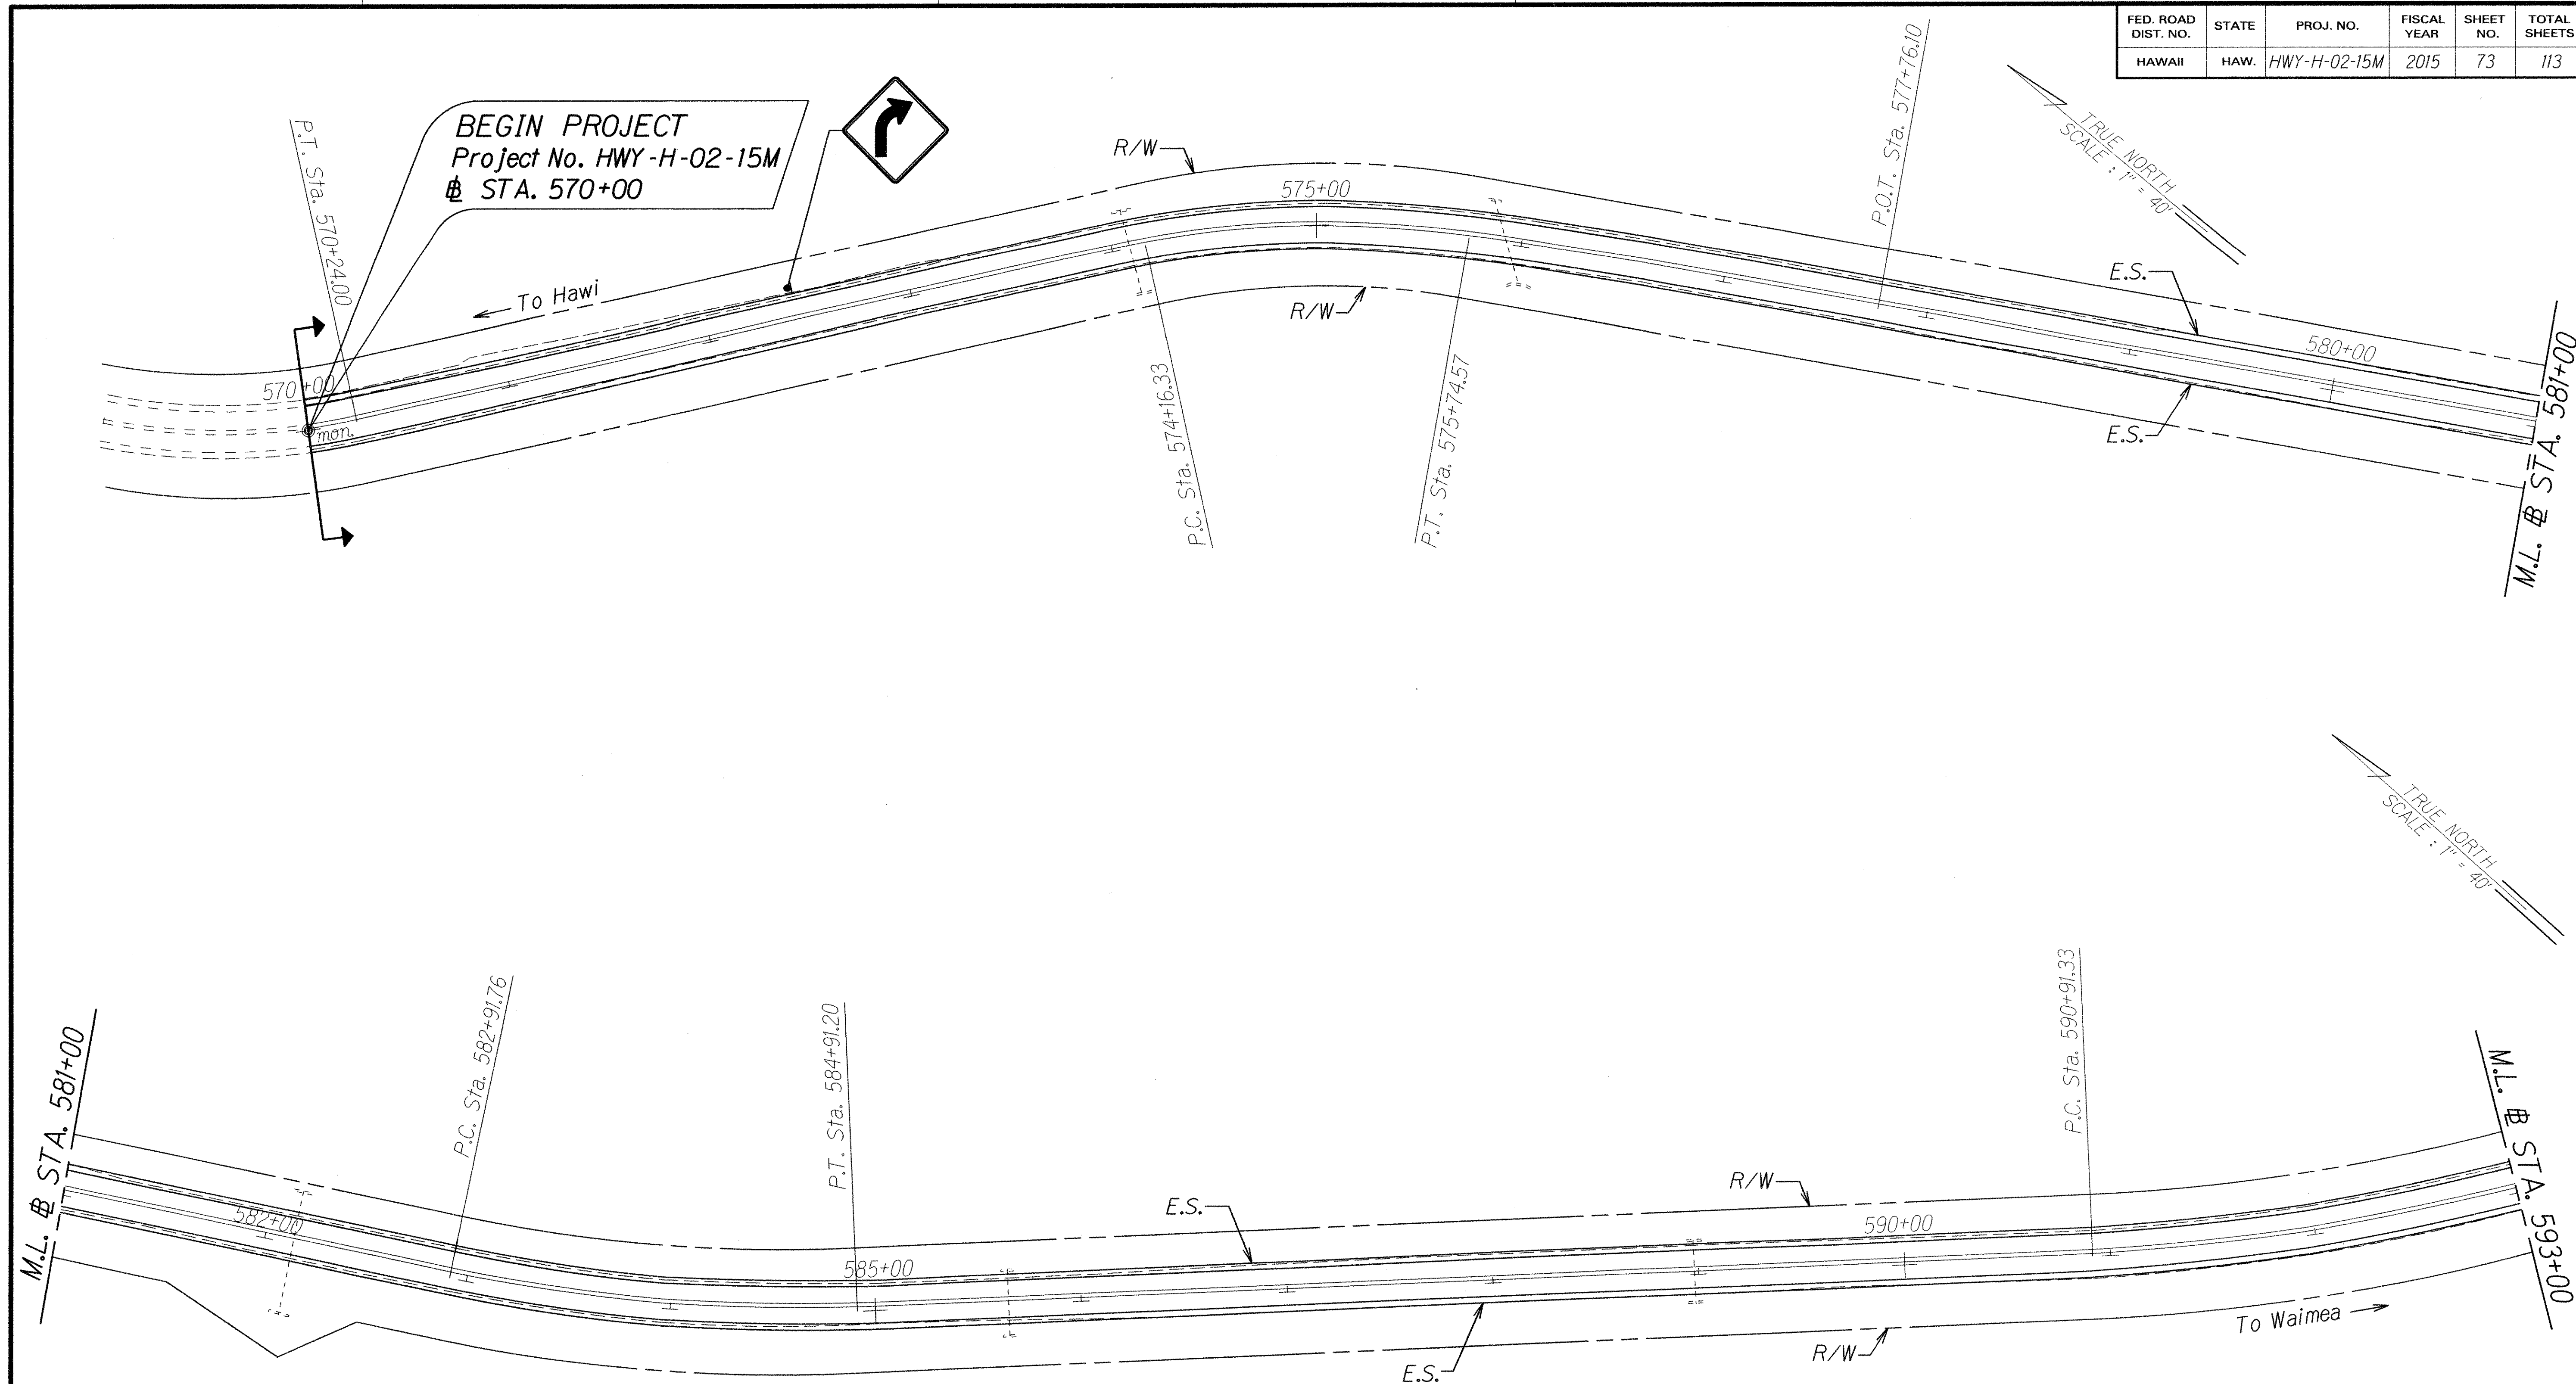

ORIGINAL PLAN	DATE
NOTED BY	DESIGNED BY
QUANTITIES BY	CHECKED BY
N.	

STATE OF HAWAII
DEPARTMENT OF TRANSPORTATION
HIGHWAYS DIVISION


SIGN LOCATION PLAN

ROUTE 11, WAIMEA TO HAWI
REPLACEMENT OF HIGHWAY SIGNS
Project No. HWY-H-02-15M

Scale: 1" = 40' Date: May, 2015

SHEET No. 1 OF 9 SHEETS

FED. ROAD DIST. NO.	STATE	PROJ. NO.	FISCAL YEAR	SHEET NO.	TOTAL SHEETS
HAWAII	HAW.	HWY-H-02-15M	2015	74	113

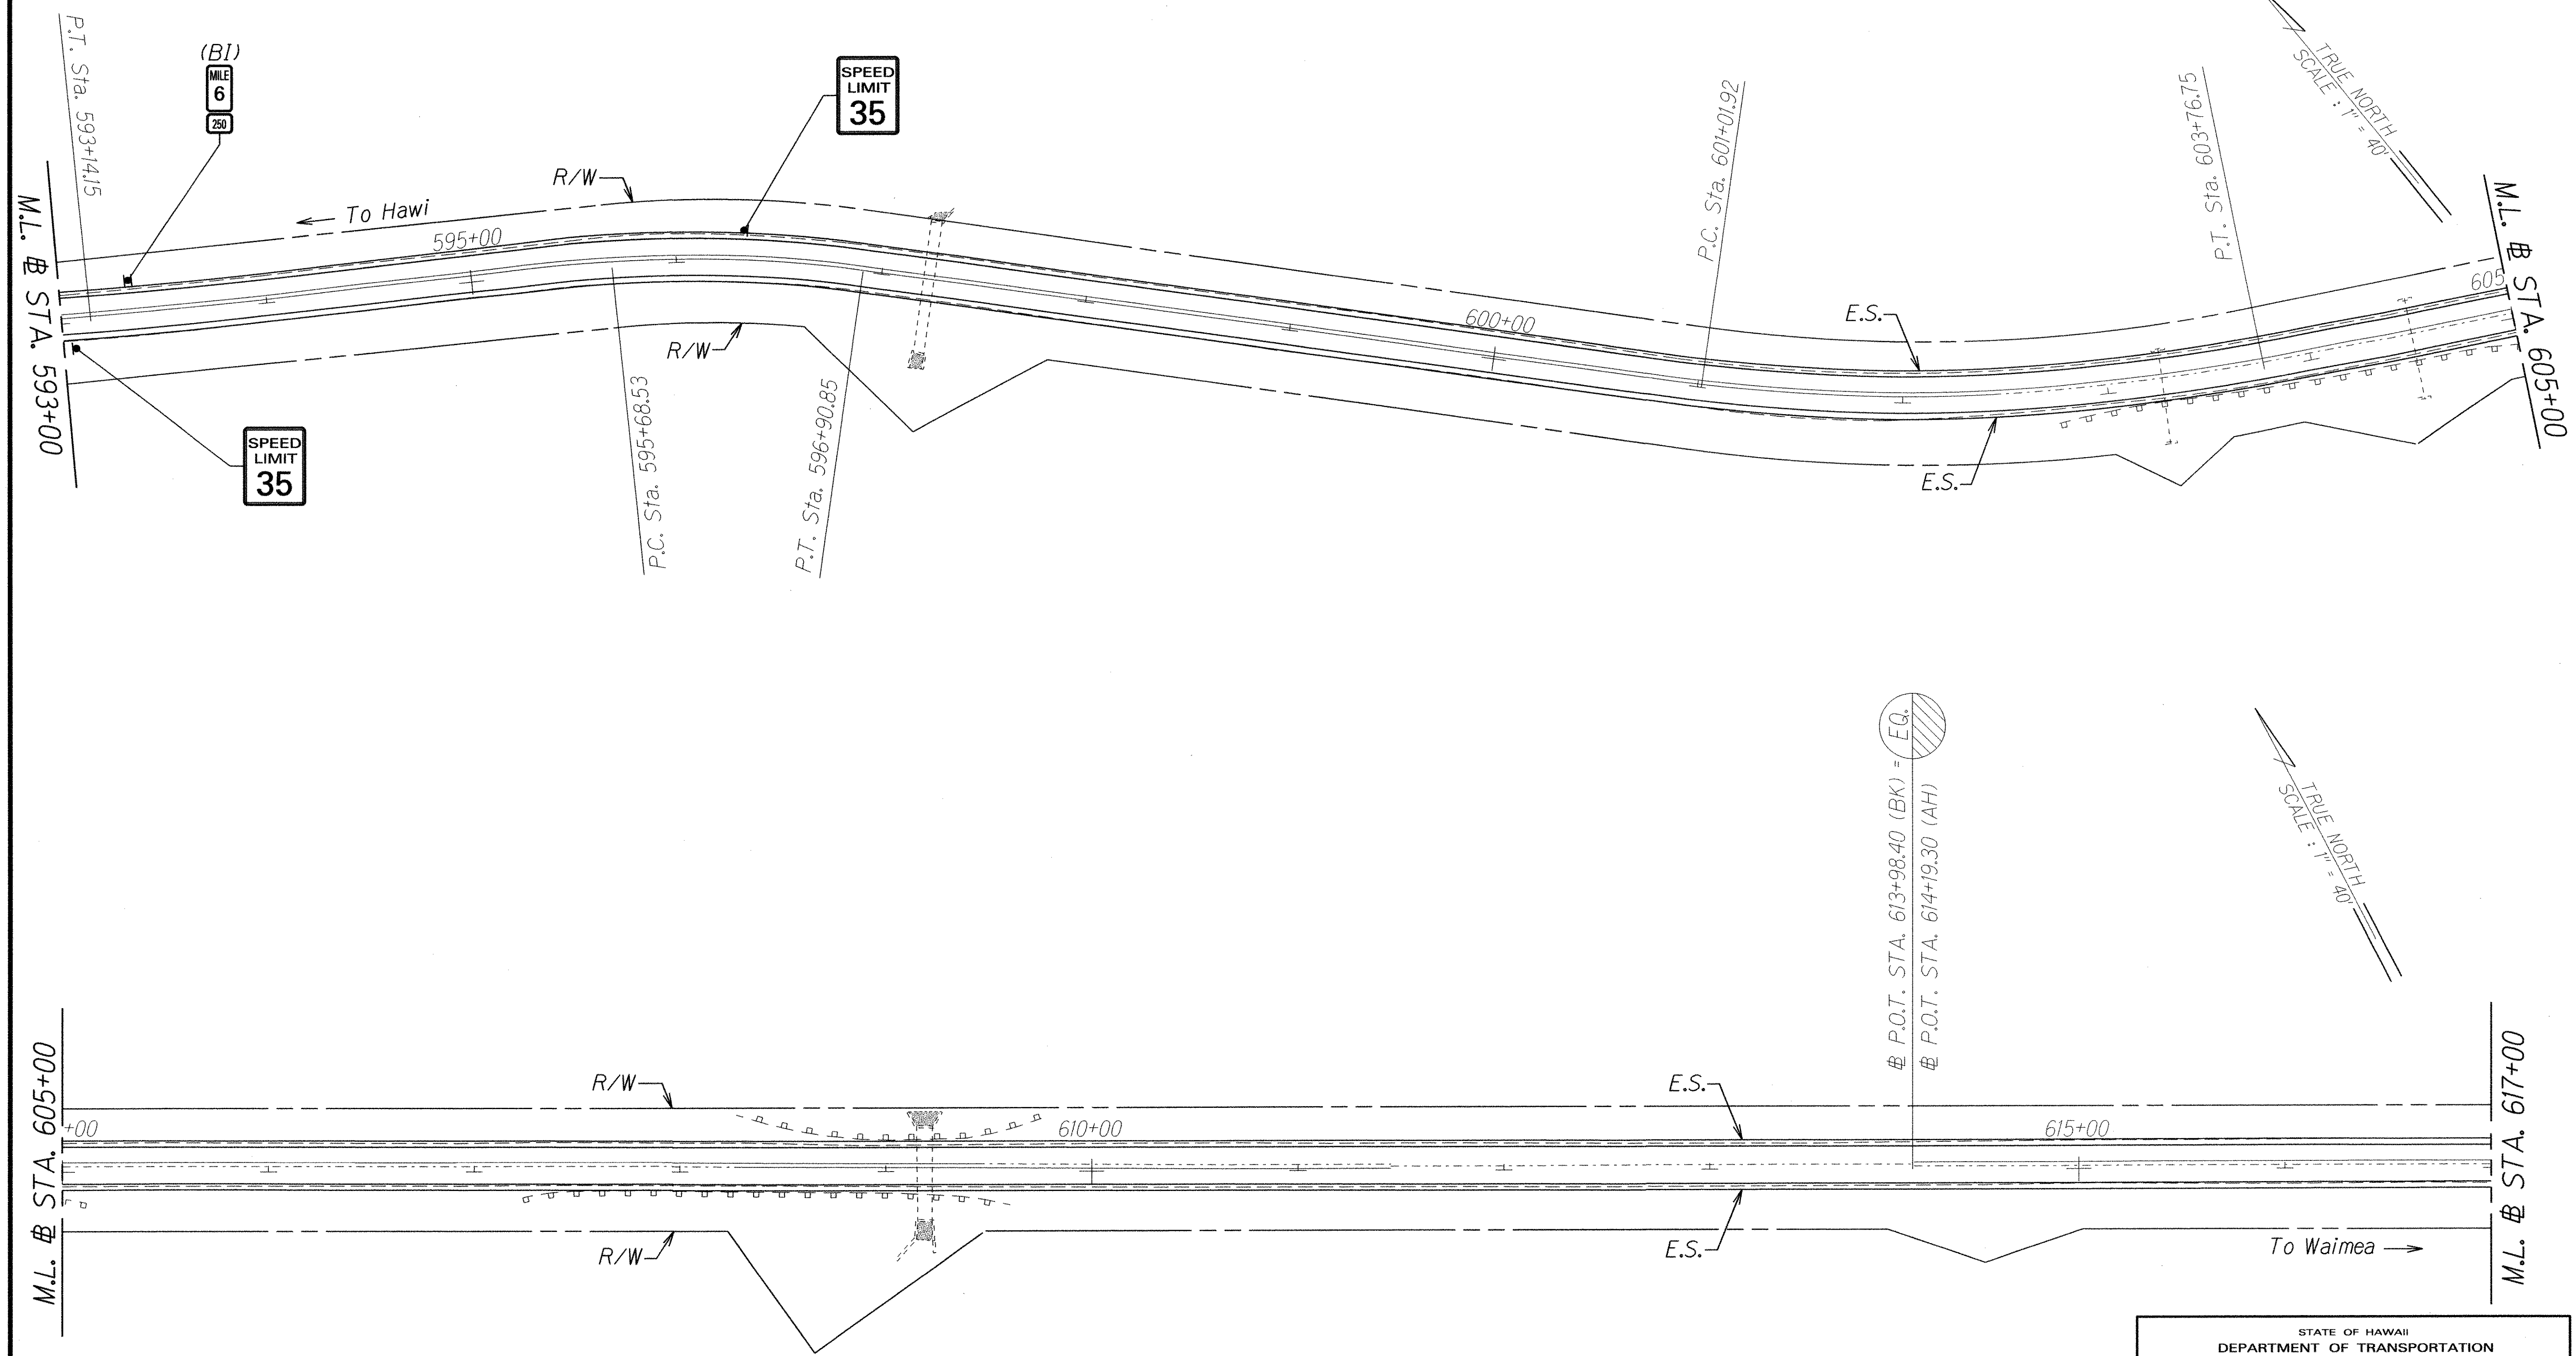

ORIGINAL PLAN	SURVEY PLOTTED BY	DATE
NOTE BOOK	DESIGNED BY	
QUANTITIES BY	CHECKED BY	
No.		

STATE OF HAWAII
DEPARTMENT OF TRANSPORTATION
HIGHWAYS DIVISION


SIGN LOCATION PLAN

ROUTE 11, WAIMEA TO HAWI
REPLACEMENT OF HIGHWAY SIGNS
Project No. HWY-H-02-15M

Scale: 1" = 40' Date: May, 2015

SHEET No. 2 OF 9 SHEETS

FED. ROAD DIST. NO.	STATE	PROJ. NO.	FISCAL YEAR	SHEET NO.	TOTAL SHEETS
HAWAII	HAW.	HWY-H-02-15M	2015	75	113

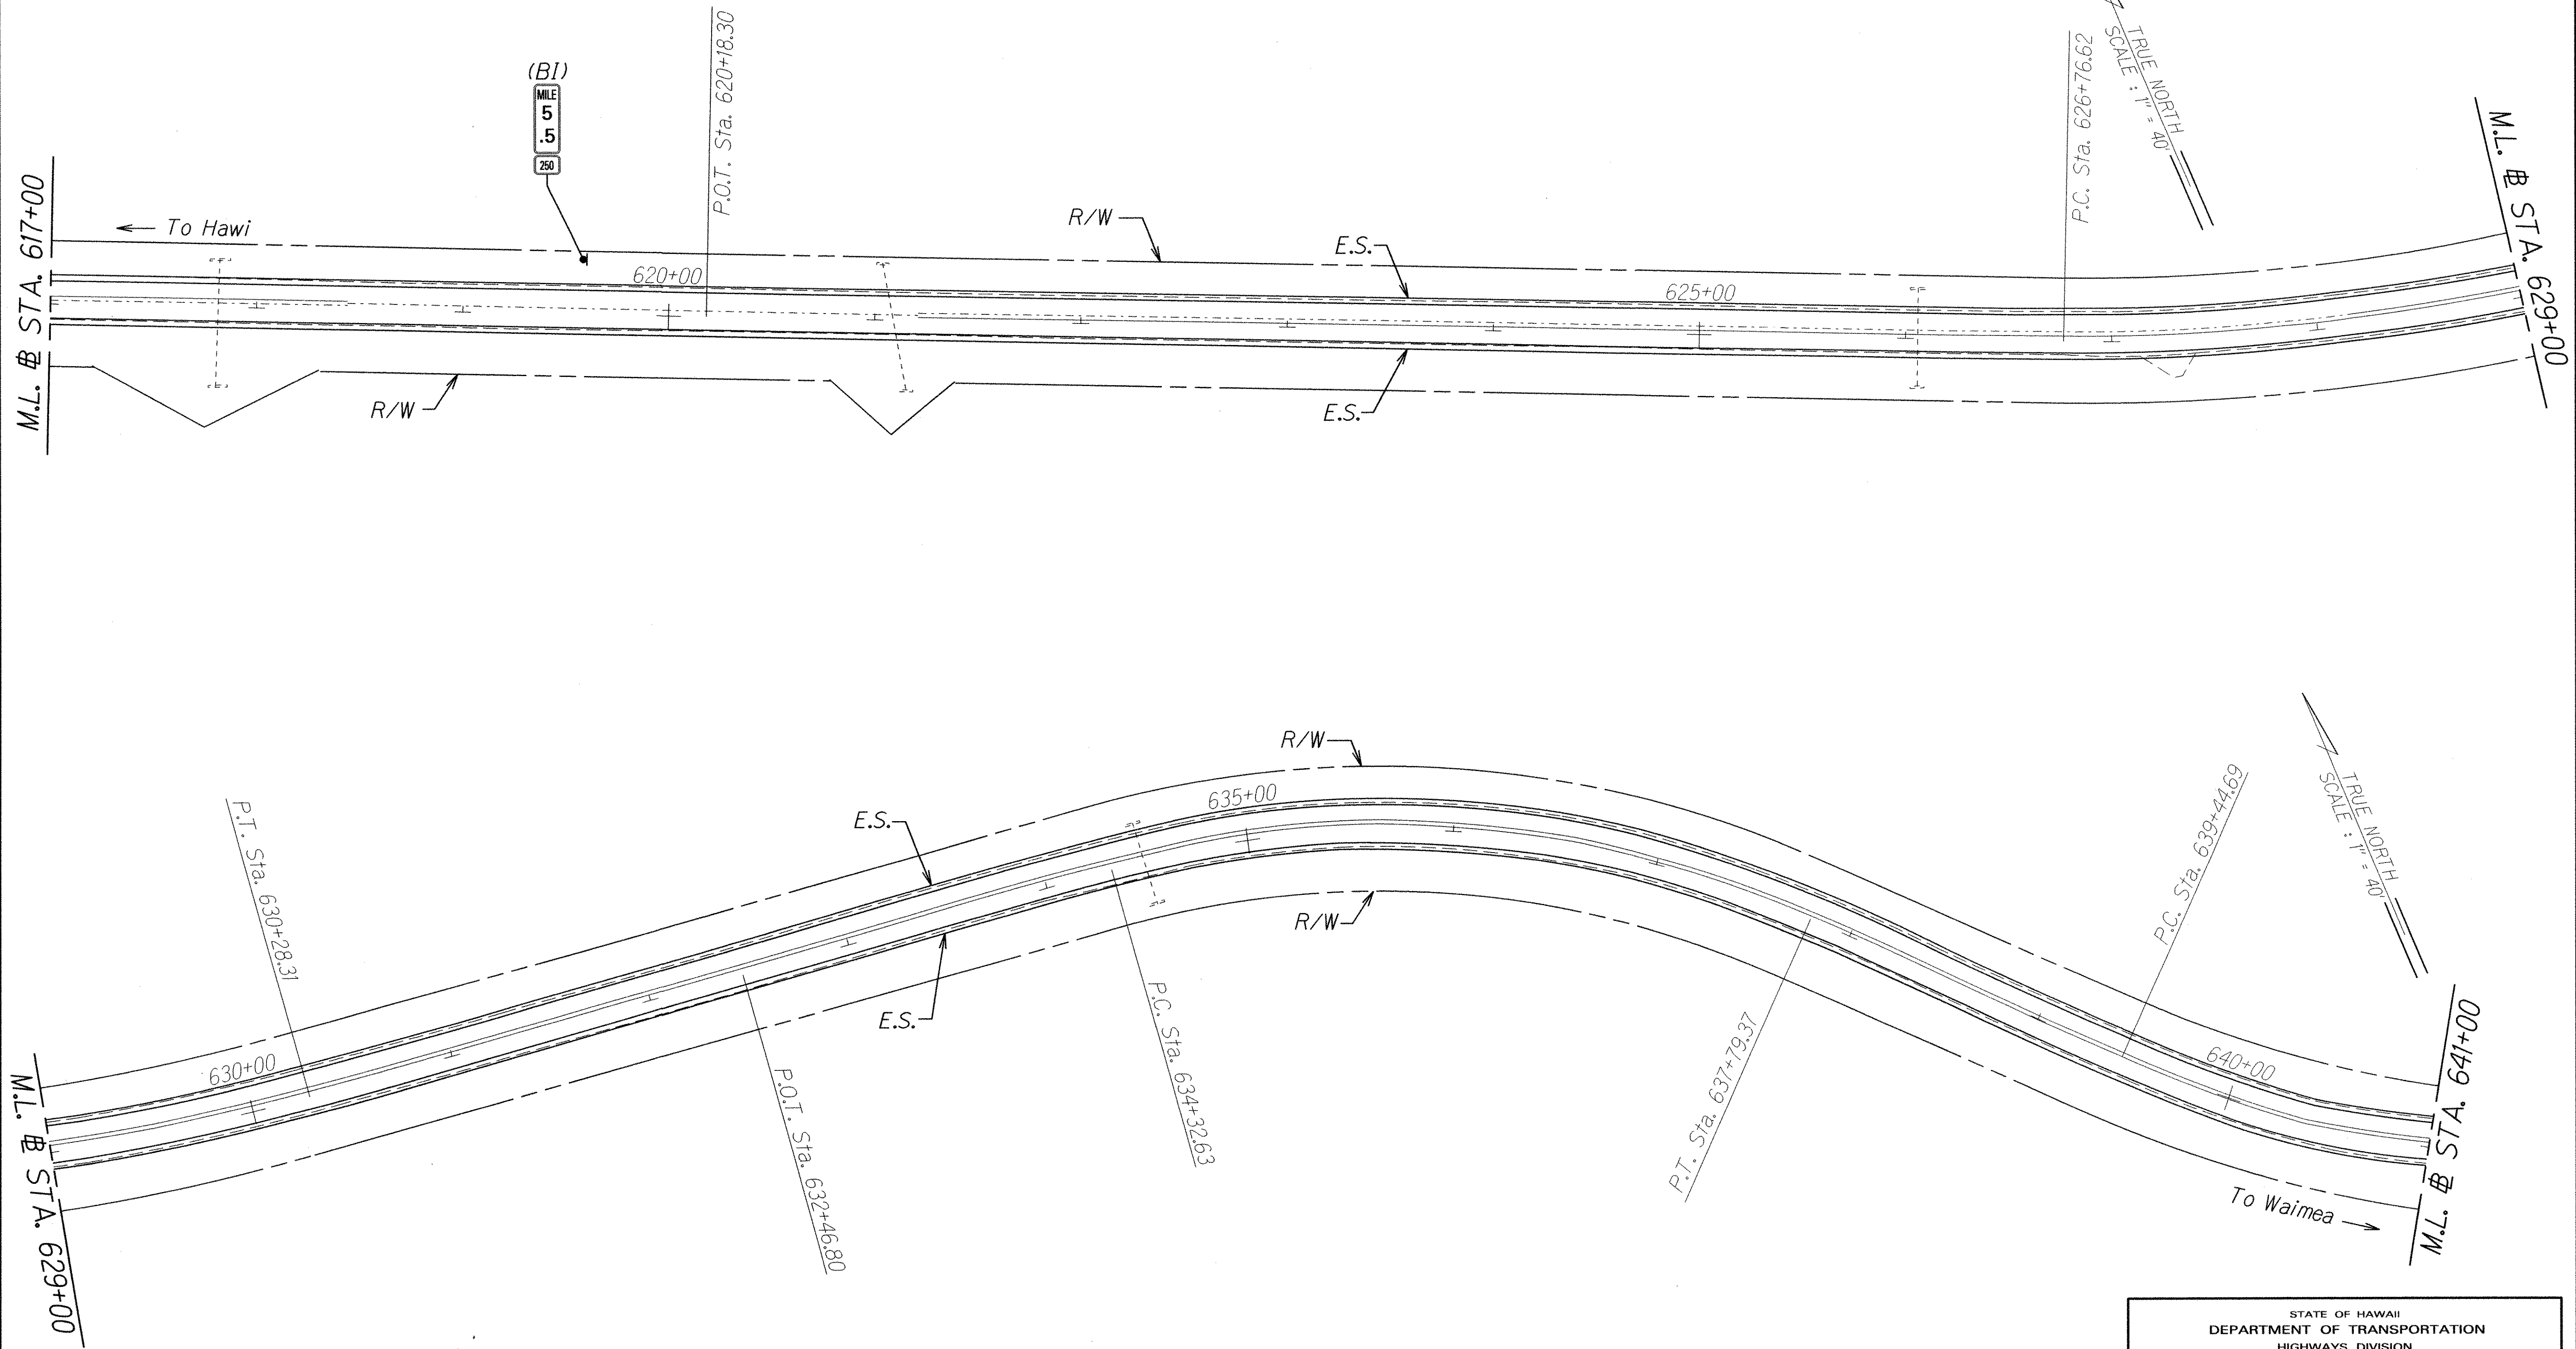

ORIGINAL PLAN	SURVEY PLOTTED BY	DATE
NOTE BOOK	DESIGNED BY	
	QUANTITIES BY	
	CHECKED BY	

STATE OF HAWAII
DEPARTMENT OF TRANSPORTATION
HIGHWAYS DIVISION


SIGN LOCATION PLAN

ROUTE 11, WAIMEA TO HAWI
REPLACEMENT OF HIGHWAY SIGNS
Project No. HWY-H-02-15M

Scale: 1" = 40' Date: May, 2015

SHEET No. 3 OF 9 SHEETS

FED. ROAD DIST. NO.	STATE	PROJ. NO.	FISCAL YEAR	SHEET NO.	TOTAL SHEETS
HAWAII	HAW.	HWY-H-02-15M	2015	76	113

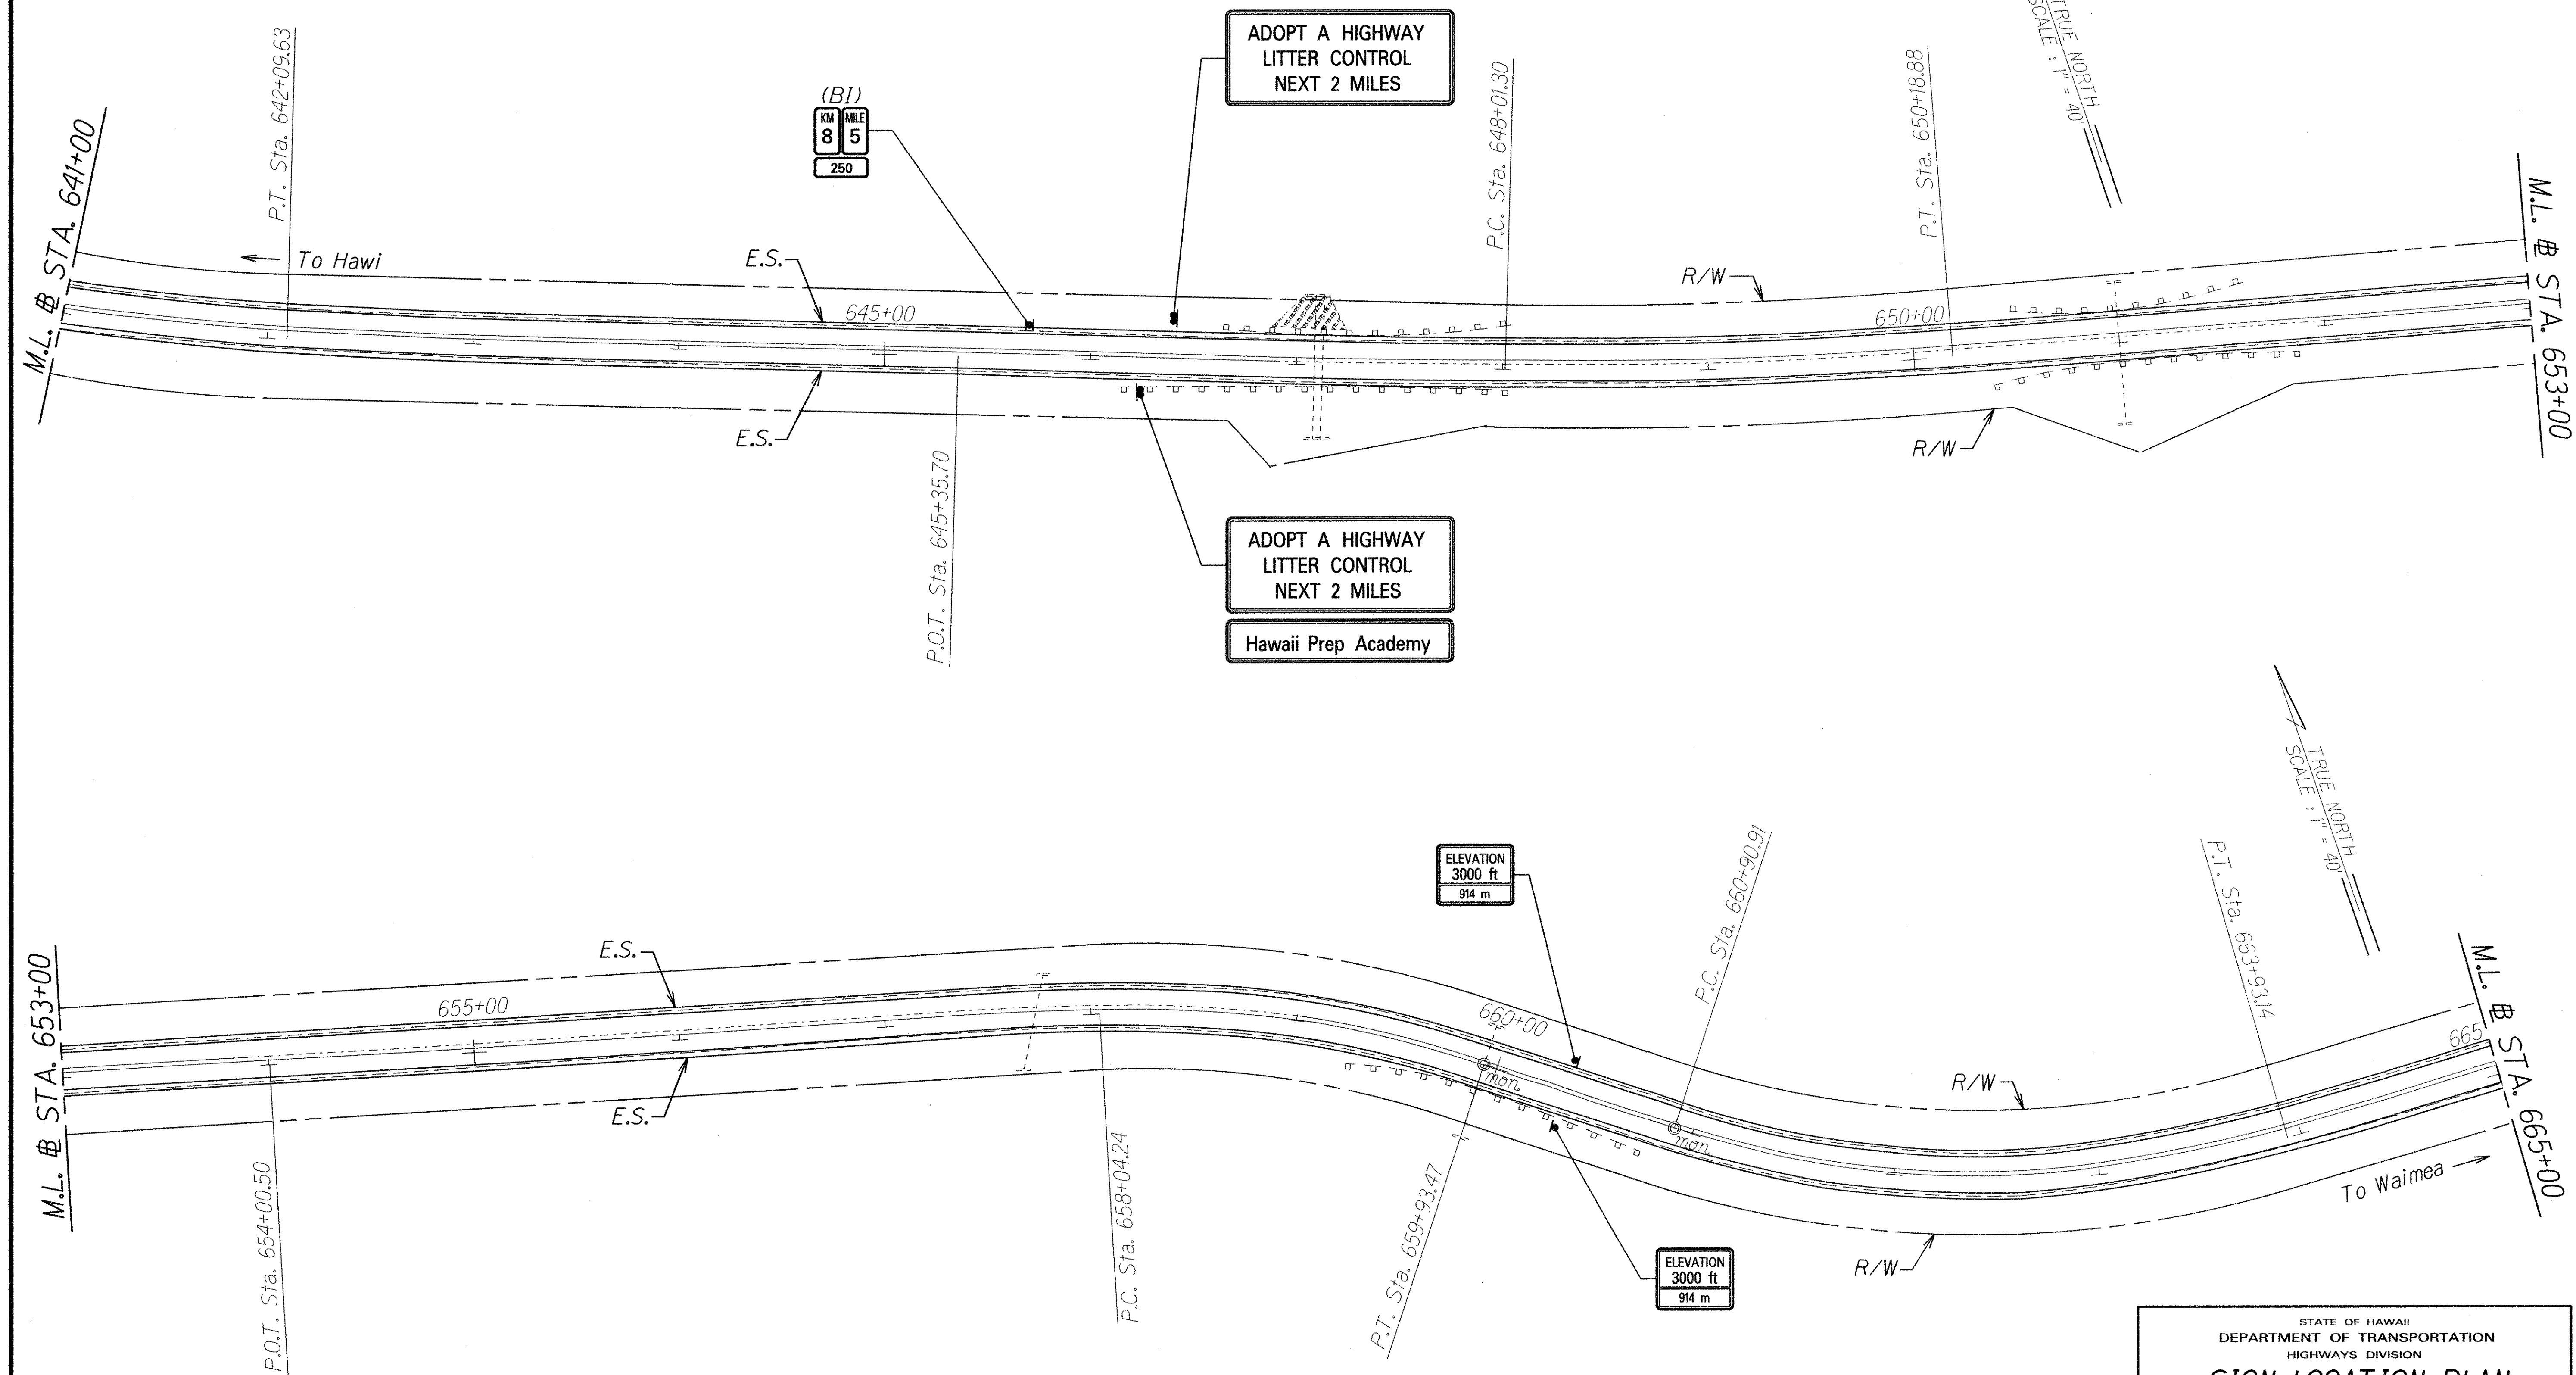

ORIGINAL PLAN	SURVEY PLOTTED BY	DATE
NOTE BOOK	DESIGNED BY	
QUANTITIES BY	CHECKED BY	
N.		

STATE OF HAWAII
DEPARTMENT OF TRANSPORTATION
HIGHWAYS DIVISION


SIGN LOCATION PLAN

ROUTE 11, WAIMEA TO HAWI
REPLACEMENT OF HIGHWAY SIGNS
Project No. HWY-H-02-15M

Scale: 1" = 40' Date: May, 2015

SHEET No. 4 OF 9 SHEETS

FED. ROAD DIST. NO.	STATE	PROJ. NO.	FISCAL YEAR	SHEET NO.	TOTAL SHEETS
HAWAII	HAW.	HWY-H-02-15M	2015	77	113

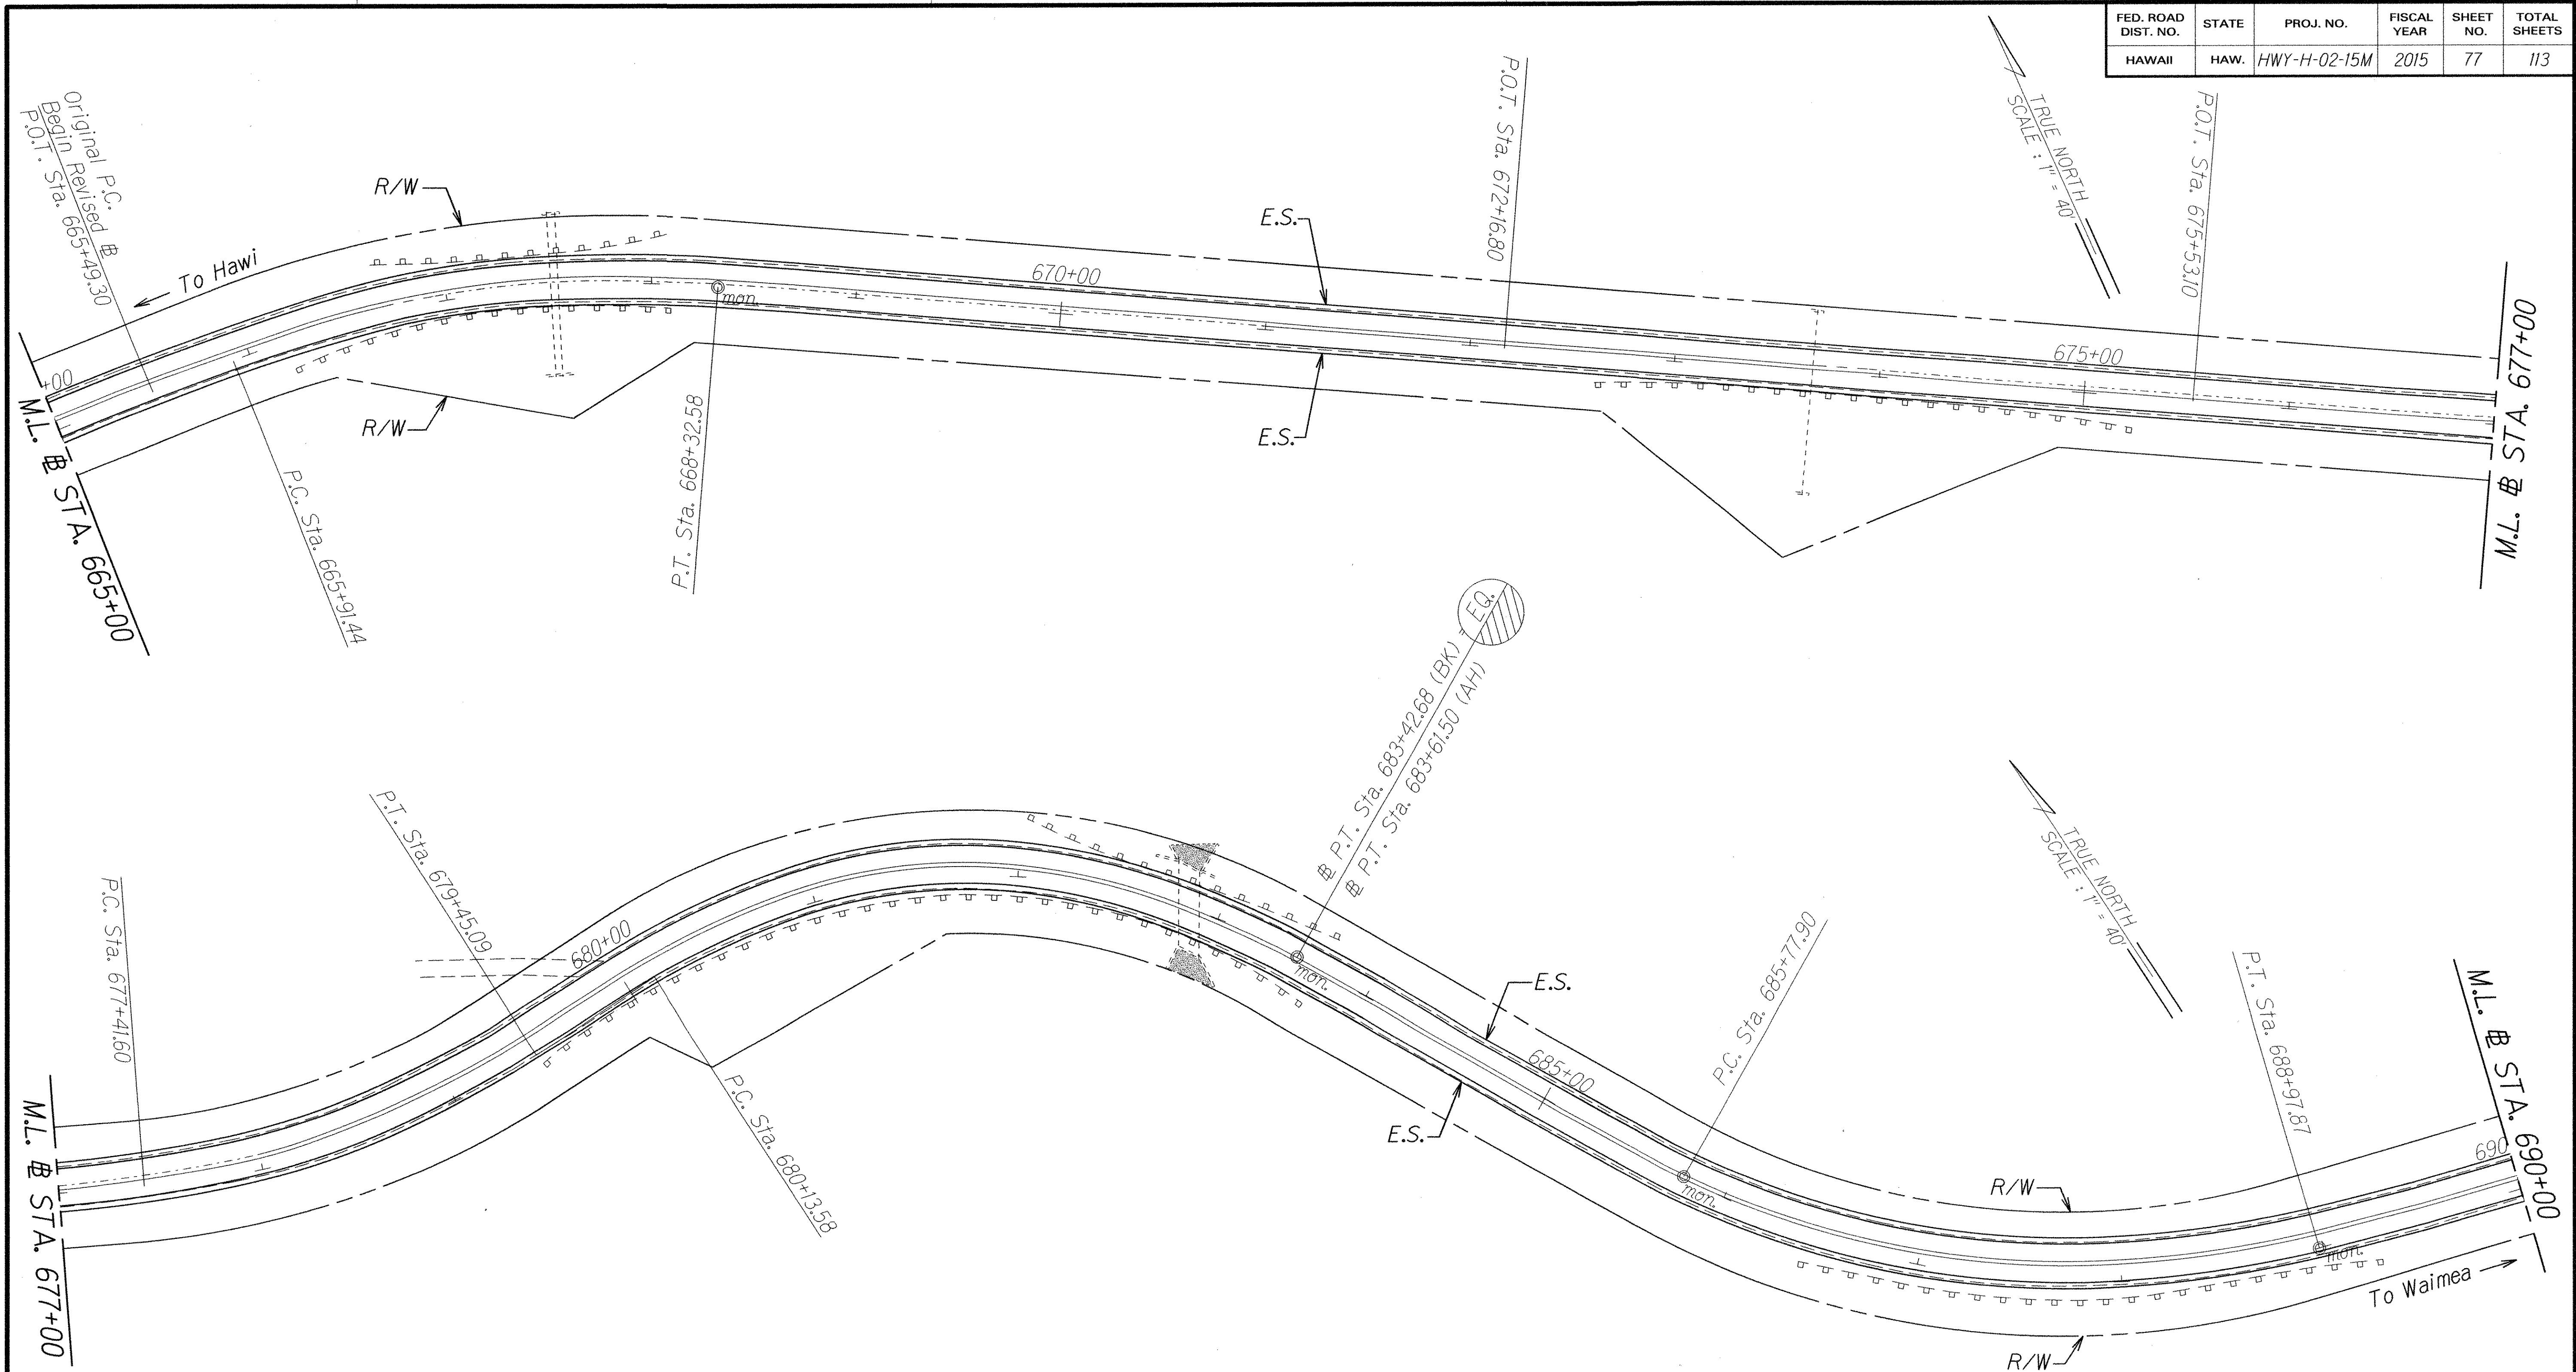

DESIGNED BY	DATE
DRAWN BY	
CHECKED BY	
NOTED BY	
QUANTITIES BY	
CHECKED BY	

STATE OF HAWAII
DEPARTMENT OF TRANSPORTATION
HIGHWAYS DIVISION


SIGN LOCATION PLAN

ROUTE 11, WAIMEA TO HAWI
REPLACEMENT OF HIGHWAY SIGNS
Project No. HWY-H-02-15M

Scale: 1" = 40' Date: May, 2015

SHEET No. 5 OF 9 SHEETS

FED. ROAD DIST. NO.	STATE	PROJ. NO.	FISCAL YEAR	SHEET NO.	TOTAL SHEETS
HAWAII	HAW.	HWY-H-02-15M	2015	78	113

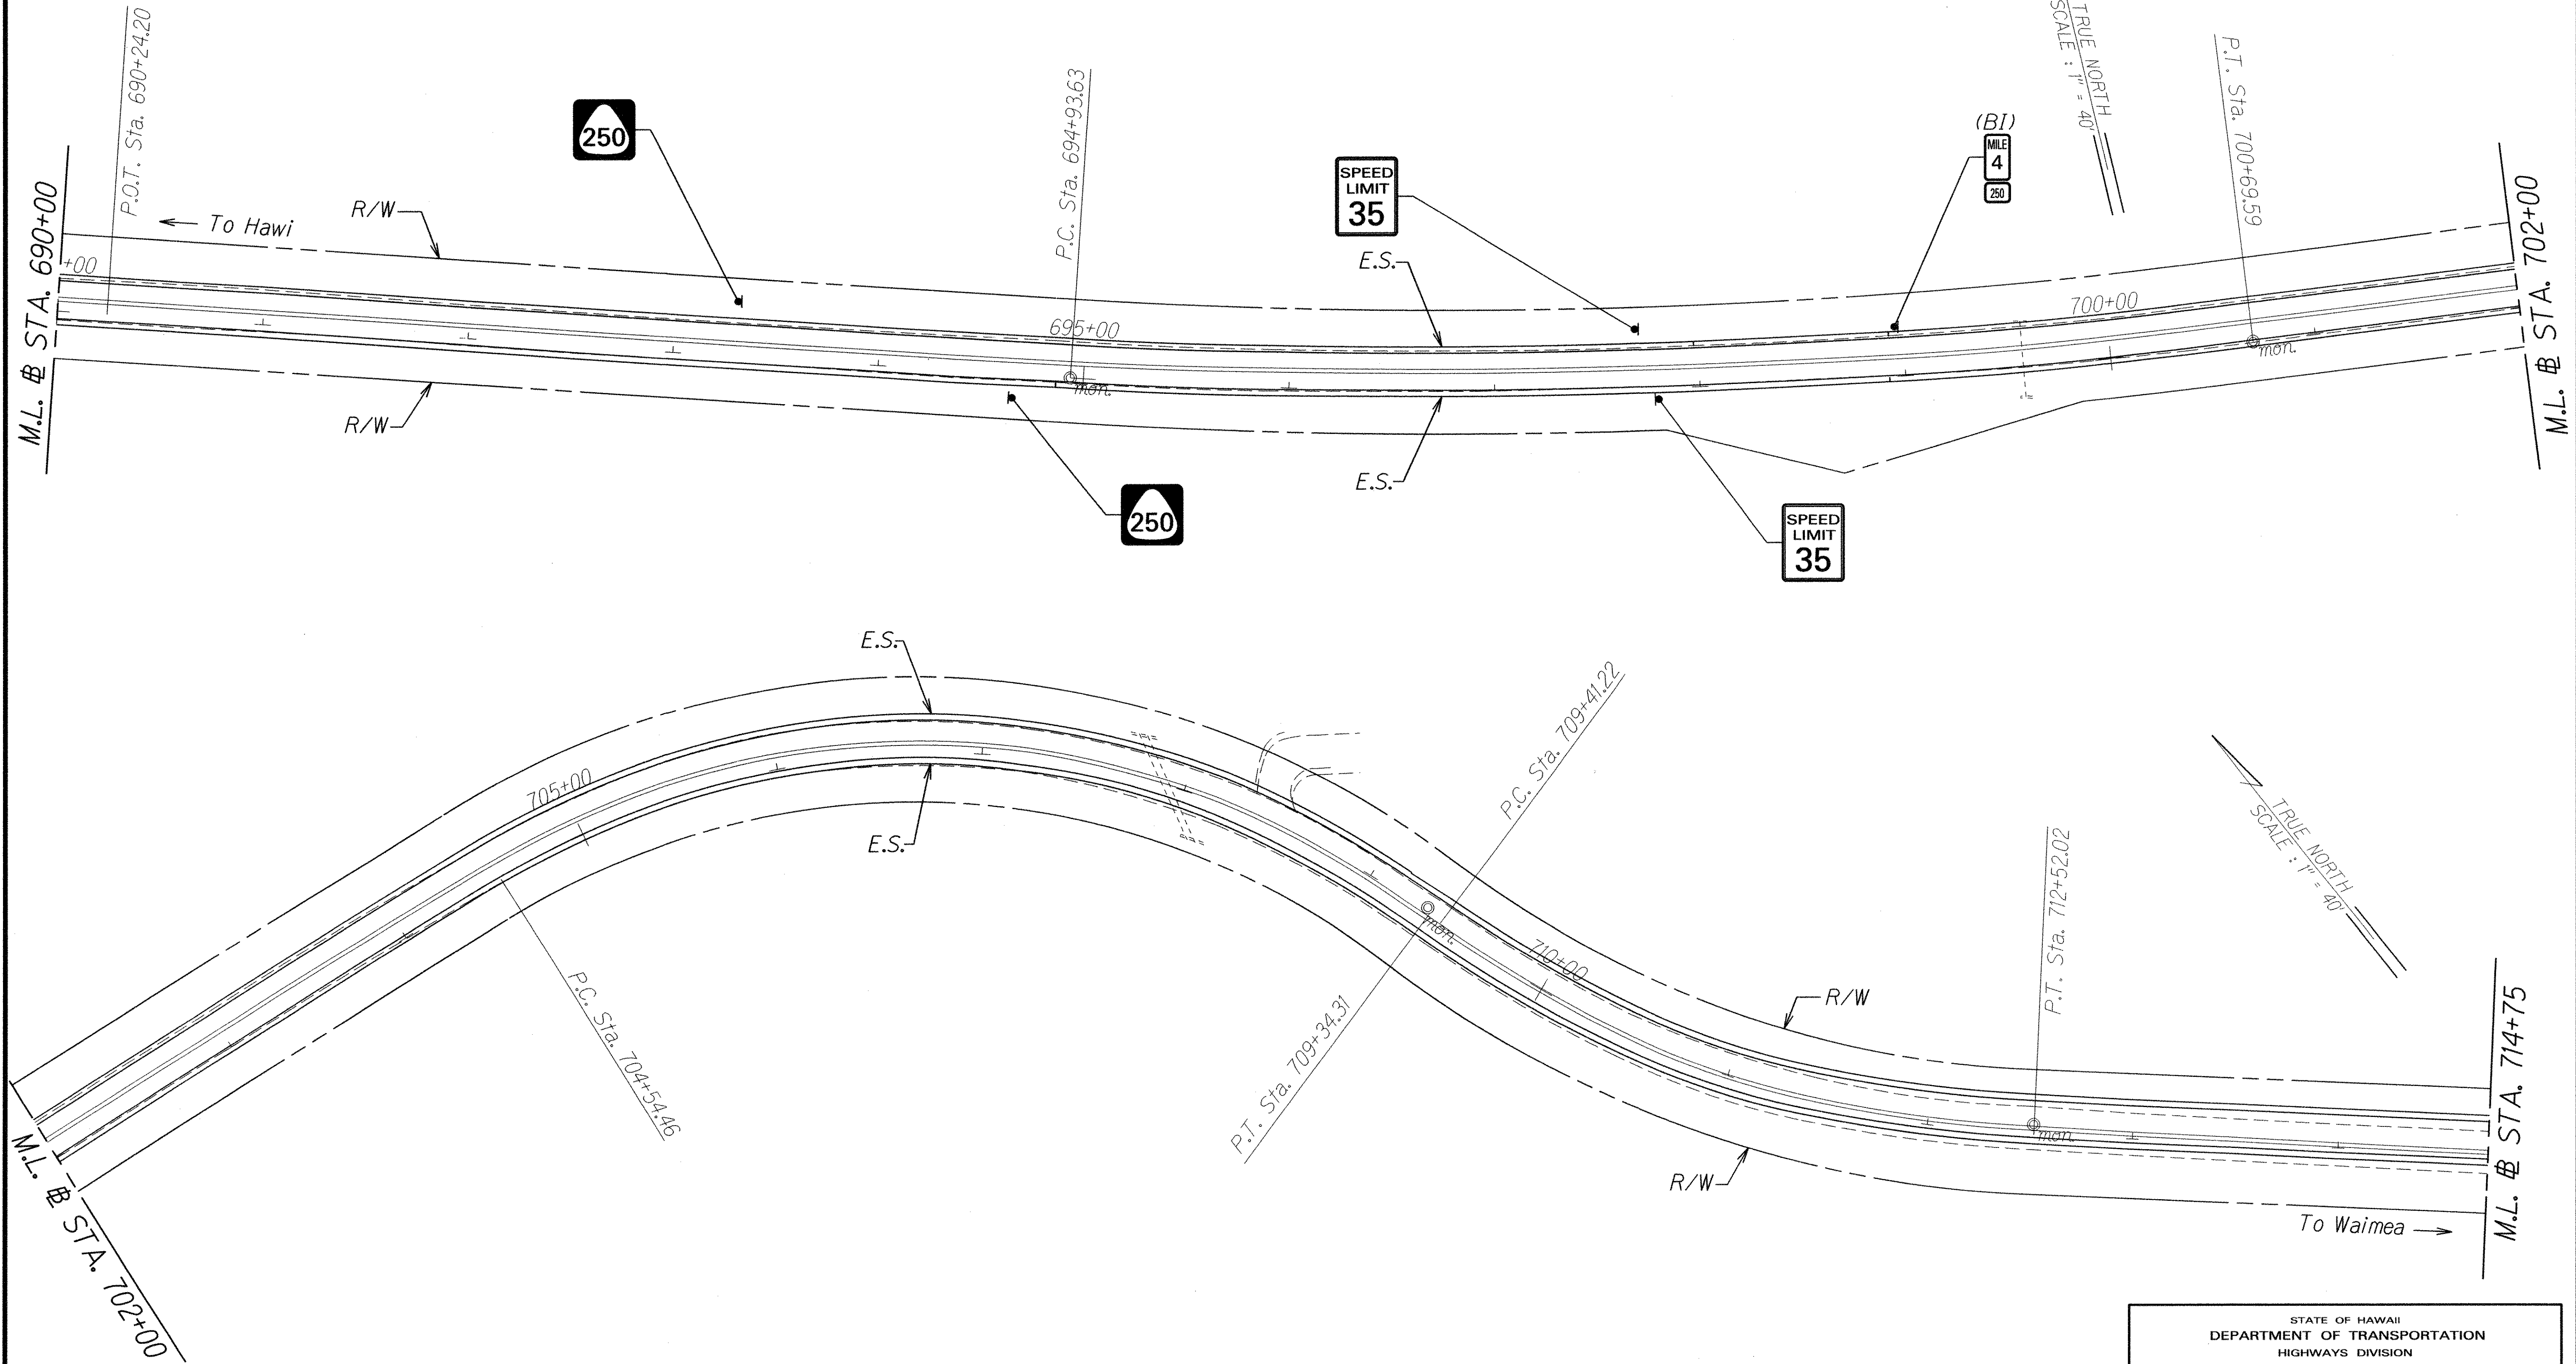

ORIGINAL PLAN	DATE
NOTED BY	DESIGNED BY
CHECKED BY	QUANTITIES BY

STATE OF HAWAII
DEPARTMENT OF TRANSPORTATION
HIGHWAYS DIVISION


SIGN LOCATION PLAN

ROUTE 11, WAIMEA TO HAWI
REPLACEMENT OF HIGHWAY SIGNS
Project No. HWY-H-02-15M

Scale: 1" = 40' Date: May, 2015

SHEET No. 6 OF 9 SHEETS

FED. ROAD DIST. NO.	STATE	PROJ. NO.	FISCAL YEAR	SHEET NO.	TOTAL SHEETS
HAWAII	HAW.	HWY-H-02-15M	2015	79	113

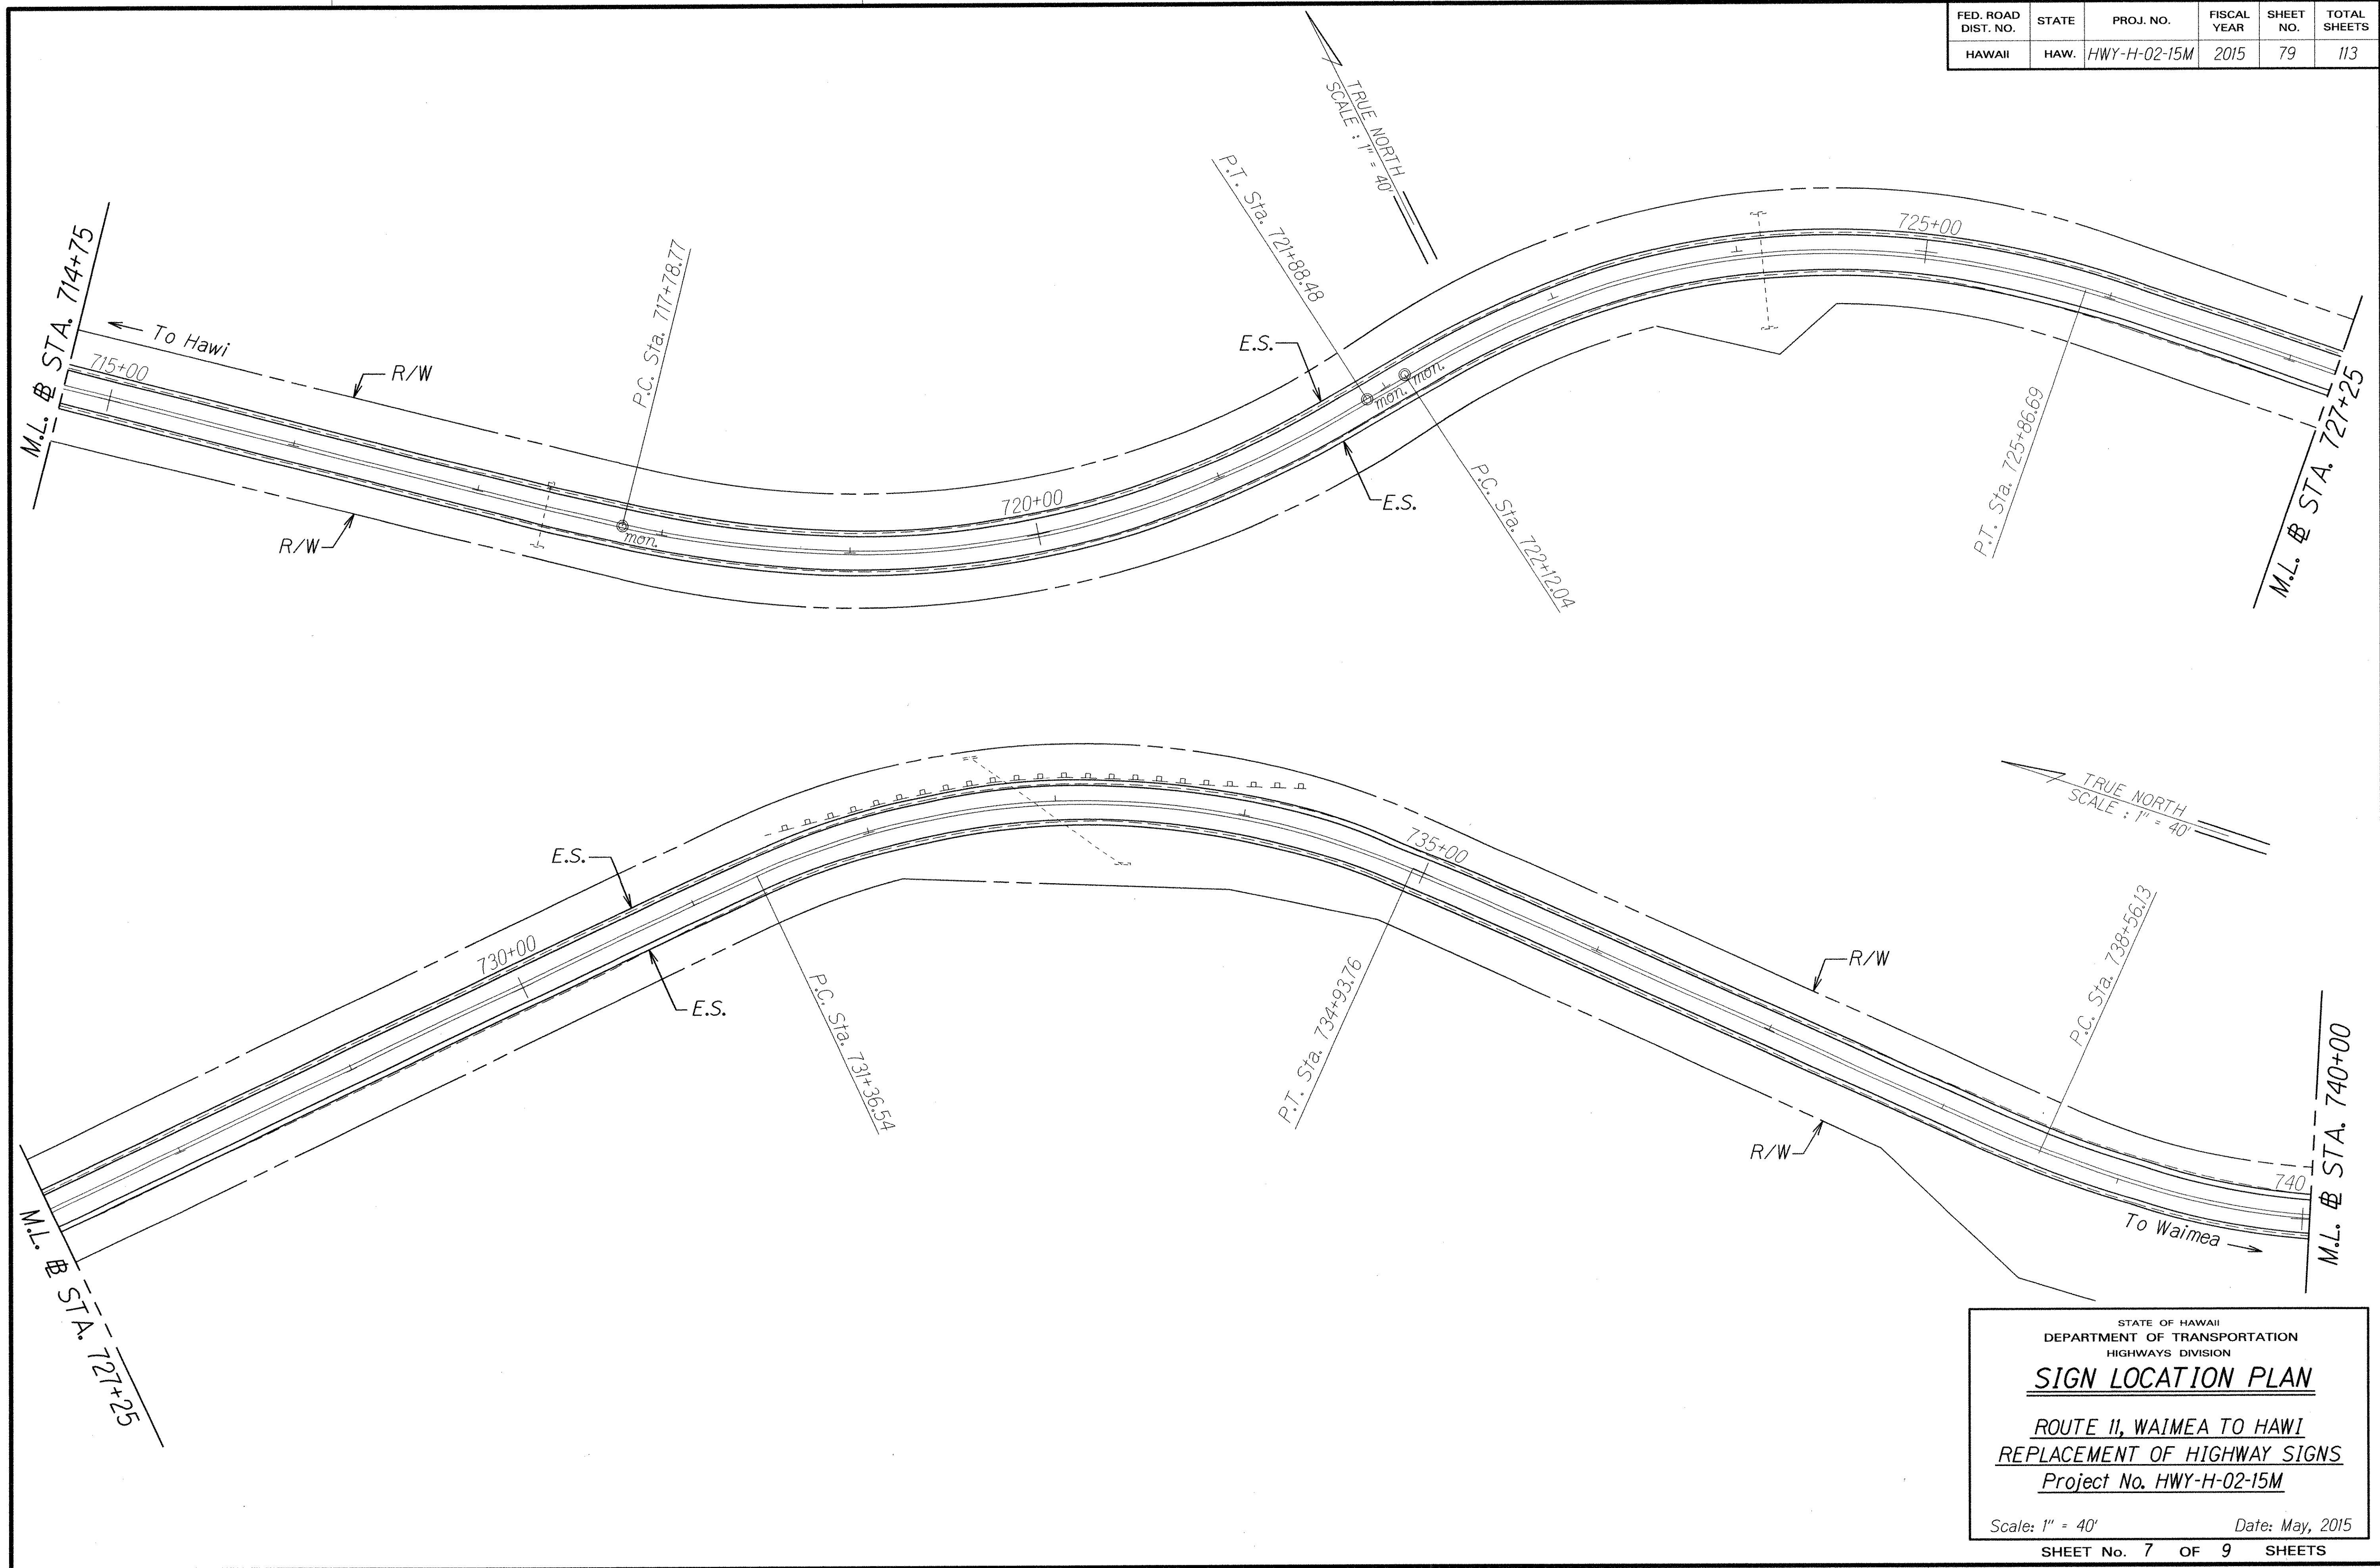

ORIGINAL PLAN	SURVEY PLOTTED BY	DATE
NOTE BOOK	DESIGNED BY	
QUANTITIES BY	CHECKED BY	

STATE OF HAWAII
DEPARTMENT OF TRANSPORTATION
HIGHWAYS DIVISION


SIGN LOCATION PLAN

ROUTE 11, WAIMEA TO HAWI
REPLACEMENT OF HIGHWAY SIGNS
Project No. HWY-H-02-15M

Scale: 1" = 40' Date: May, 2015

SHEET No. 7 OF 9 SHEETS

FED. ROAD DIST. NO.	STATE	PROJ. NO.	FISCAL YEAR	SHEET NO.	TOTAL SHEETS
HAWAII	HAW.	HWY-H-02-15M	2015	80	113

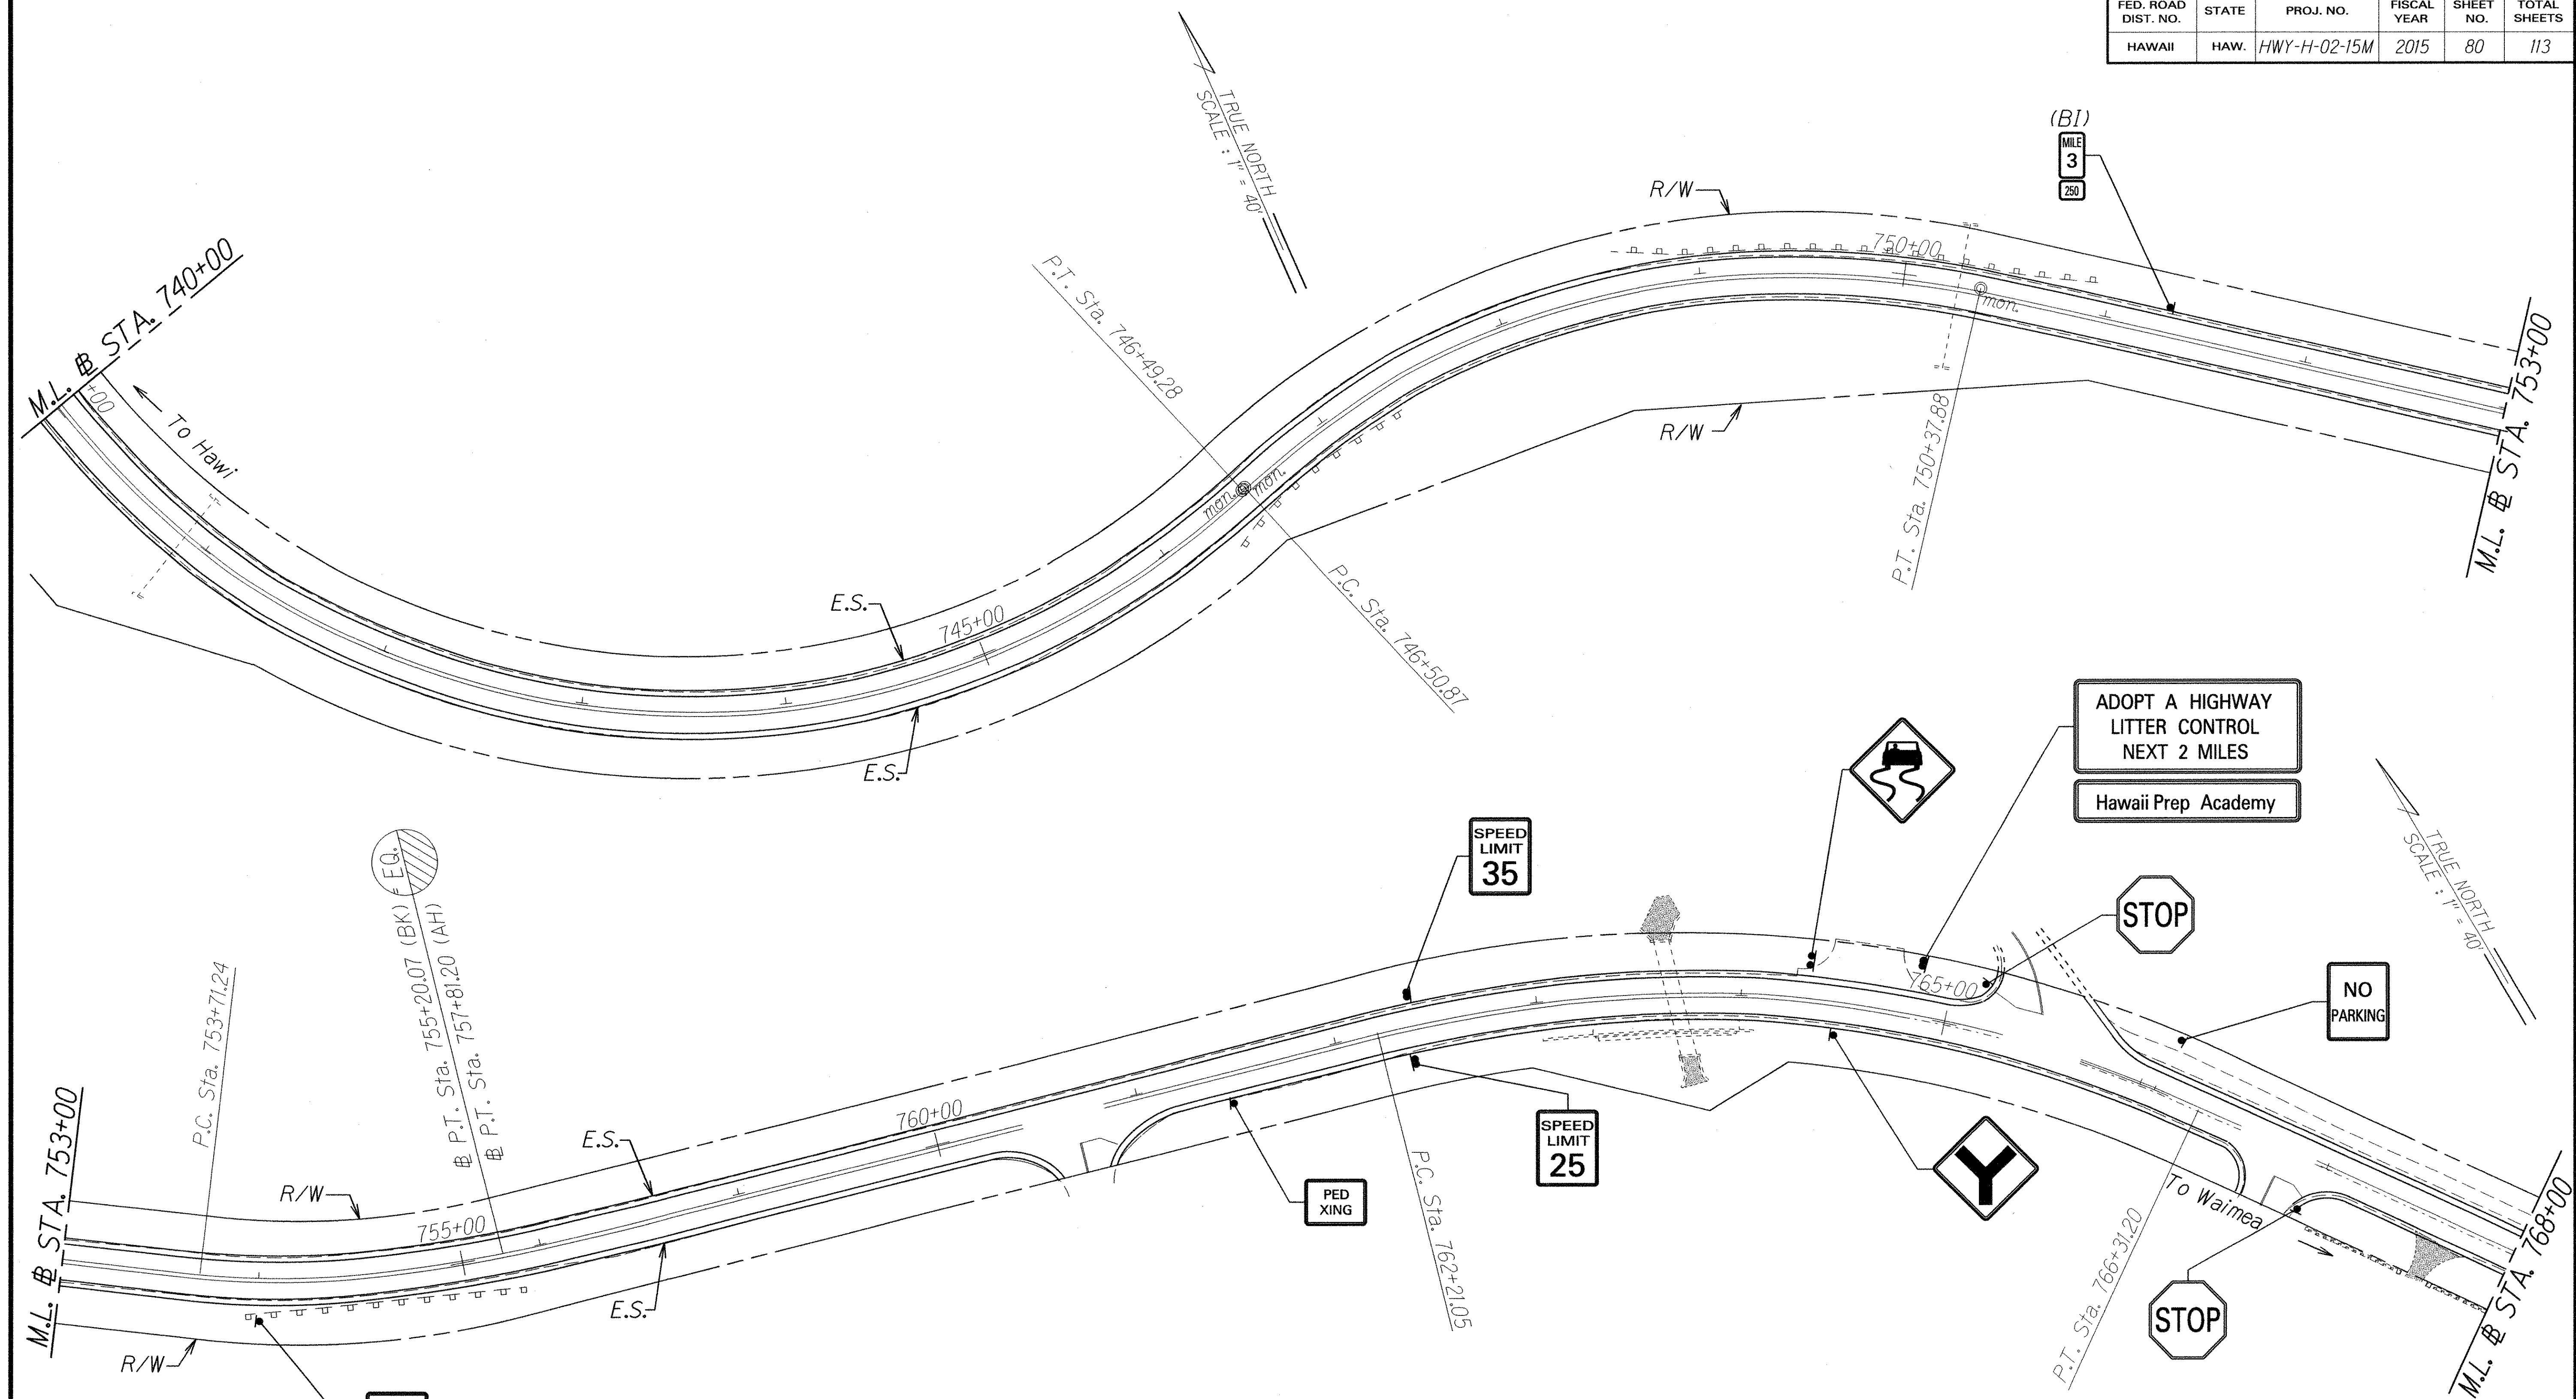

ORIGINAL PLAN	DATE
NOTED BOOK	DESIGNED BY
QUANTITIES BY	CHECKED BY
DATE	

STATE OF HAWAII
DEPARTMENT OF TRANSPORTATION
HIGHWAYS DIVISION


SIGN LOCATION PLAN

ROUTE 11, WAIMEA TO HAWAII
REPLACEMENT OF HIGHWAY SIGNS
Project No. HWY-H-02-15M

Scale: 1" = 40' Date: May, 2015

SHEET No. 8 OF 9 SHEETS

FED. ROAD DIST. NO.	STATE	PROJ. NO.	FISCAL YEAR	SHEET NO.	TOTAL SHEETS
HAWAII	HAW.	HWY-H-02-15M	2015	81	113

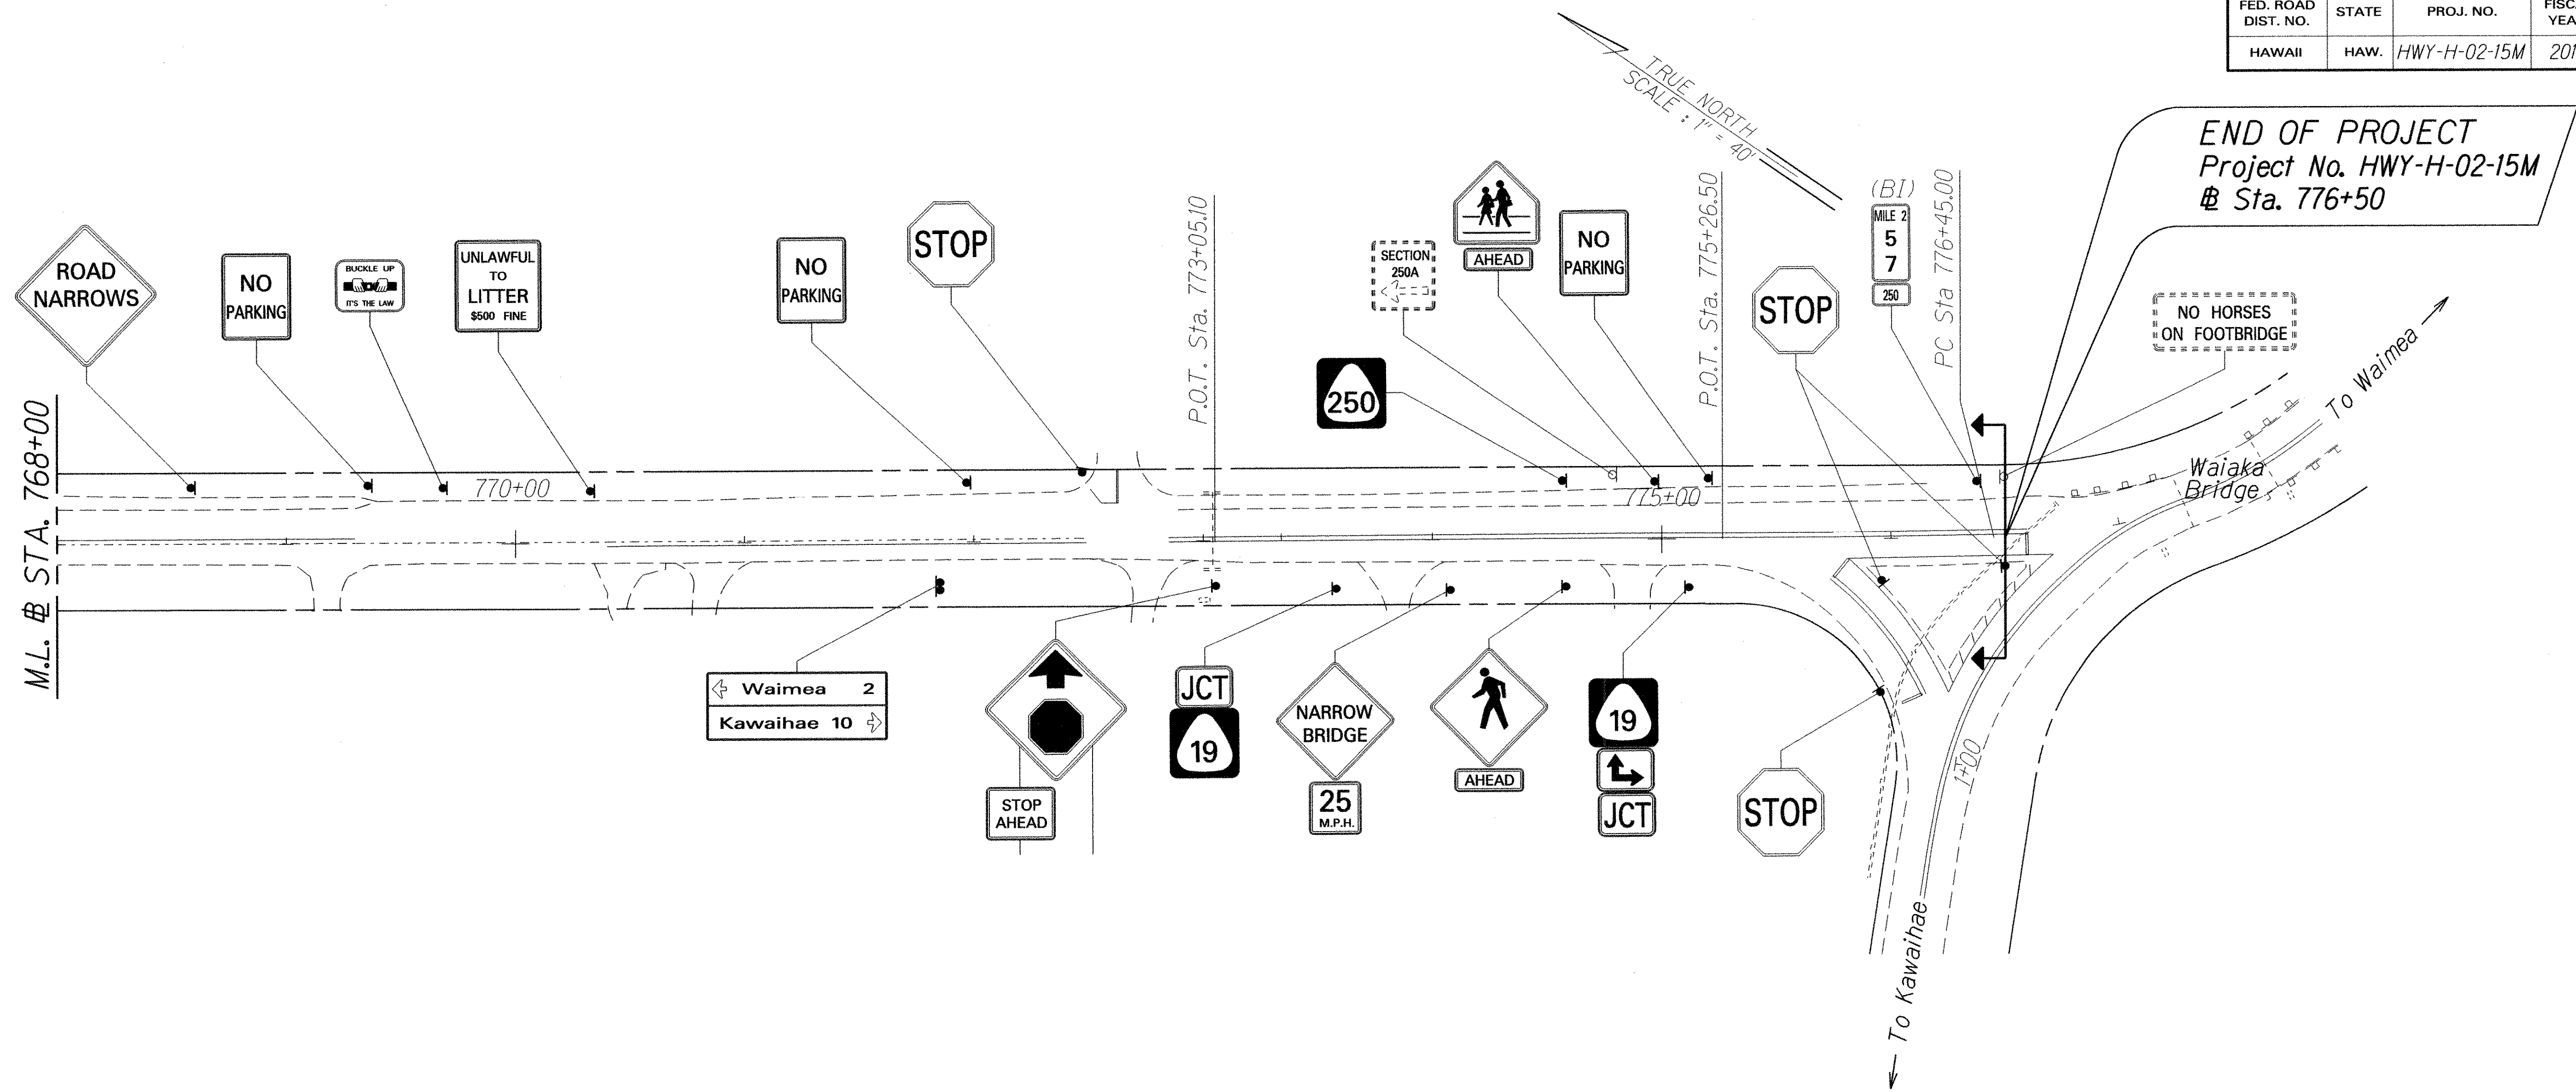

ORIGINAL PLAN	SURVEY PLOTTED BY	DATE
NOTE BOOK	DESIGNED BY	
QUANTITIES BY	CHECKED BY	

STATE OF HAWAII
DEPARTMENT OF TRANSPORTATION
HIGHWAYS DIVISION

SIGN LOCATION PLAN

ROUTE 11, WAIMEA TO HAWI
REPLACEMENT OF HIGHWAY SIGNS
Project No. HWY-H-02-15M

Scale: 1" = 40' Date: May, 2015

SHEET No. 9 OF 9 SHEETS

ORIGINAL PLAN	SURVEY PLOTTED BY	DATE
DRAWN BY		
TRACED BY		
NOTED BY		
QUANTITIES BY		
CHECKED BY		
DATE		

SIGN REPLACEMENT, REMOVAL, AND INSTALLATION SCHEDULE											
STATION	MAUKA	MAKAI	M.P.	TYPE	SIGN TO REMAIN	REMOVE	INSTALL (10 SQ. FT. OR LESS)		INSTALL (GREATER THAN 10 SQ. FT.)		DESTINATION SIGN PANEL (S.F.)
							W/POST	WO/POST	W/POST	WO/POST	
570+00	●	●	6.44	FAP	1						
572+42	●		6.39	WI-1R		1	1				
593+06		●	6.00	R2-1B (35)		1			1		
596+12	●		5.99	R2-1B (35)		1			1		
646+26		●	4.99	ADOPT-A-HIGHWAY (HAWAII PREP ACADEMY)		2		1	1		
646+39	●		4.99	ADOPT-A-HIGHWAY (NO SPONSOR)		1			1		
660+35	●	●	4.73	ELEV 3000 FT/914 M (2'x2')		2	2				
697+80	●	●	4.02	R2-1B (35)		2			2		
754+01		●	2.95	R2-1B (25)		1			1		
761+00		●	2.82	RI-1		1		1			
761+45		●	2.81	SI-1		1	1				
761+45		●	2.81	S4-3		1		1			
762+35		●	2.79	R2-1B (25)		1			1		
762+40	●		2.95	R2-1B (35)		1			1		
764+33	●		2.75	WI-5R		1	1				
764+40	●		2.75	W8-5		1	1				
764+45		●	2.75	W2-5		1	1				
764+88	●		2.74	ADOPT-A-HIGHWAY (HAWAII PREP ACADEMY)		2		1	1		
765+16	●		2.74	RI-1		1	1				
766+10	●		2.72	R8-3		1	1				
766+94		●	2.70	RI-1		1	1				
768+58	●		2.67	W5-1		1	1				
769+36	●		2.66	R8-3		1	1				
769+68	●		2.65	RI6-1		1	1				
770+33	●		2.64	RI5-1		1	1				
771+85		●	2.61	(↑ Waimea 2) D-2 (Kawaihae 10 →) (9' X 4.5')		1					40.5
771+97	●		2.61	R8-3		1	1				
772+47	●		2.60	RI-1		1	1				
773+00		●	2.59	W3-1A		2	2	1			
774+06		●	2.57	W5-2A		1	1				
774+06		●	2.57	WI3-1 (25)		1		1			
774+45		●	2.56	WI1-2		1	1				
774+45		●	2.56	WI6-9P		1		1			



SIGN REPLACEMENT, REMOVAL, AND INSTALLATION SCHEDULE											
STATION	MAUKA	MAKAI	M.P.	TYPE	SIGN TO REMAIN	REMOVE	INSTALL (10 SQ. FT. OR LESS)		INSTALL (GREATER THAN 10 SQ. FT.)		DESTINATION SIGN PANEL (S.F.)
							W/POST	WO/POST	W/POST	WO/POST	
774+80	●		2.53	Misc. Section	1						
774+97	●		2.54	S2-1		1	1				
774+97	●		2.54	W16-9P		1		1			
775+29	●		2.53	R8-3		1	1				
775+95		●	2.70	RI-1		1	1				
775+96		●	2.70	RI-1		1	1				
776+56	●		2.70	Misc. Footbridge	1						
776+50		●	2.70	RI-1		1	1				
TOTALS					3	43	25	8	10		40.5



6/8/15 This sheet replaces Sheet No. 82 in its entirety.

DATE REVISION

STATE OF HAWAII
DEPARTMENT OF TRANSPORTATION
HIGHWAYS DIVISION
SIGN SCHEDULE

ROUTE 11, WAIMEA TO HAWAII
REPLACEMENT OF HIGHWAY SIGNS
Project No. HWY-H-02-15M

Scale: 1" = 40' Date: May, 2015
SHEET NO. 1 OF 2 SHEETS

NOTE :
Refer to Location Plan for reference directions,
Mauka and Makai.

FED. ROAD DIST. NO.	STATE	PROJ. NO.	FISCAL YEAR	SHEET NO.	TOTAL SHEETS
HAWAII	HAW.	HWY-H-02-15M	2015	ADD. 83	113

MILEPOST SCHEDULE					
STATION	MAUKA	MAKAI	MILE POST D10-4 (12"X24") MILE POST NO. (RTE. NO.)	REMOVE	INSTALL WITH POST (BI-DIRECTIONAL)
593+34	●		6 (250)	1	1
619+58	●		5.5 (250)	1	1
645+70	●		5/8KM (250)	1	1
672+38	●		4.5 (250)	1	1
698+95	●		4 (250)	1	1
725+12	●		3.5 (250)		1
751+30	●		3 (250)	1	1
776+36	●		2.57 (250)	1	1
TOTALS				7	8

ROUTE MARKER SCHEDULE					
STATION	MAUKA	MAKAI	ROUTE MARKER SIGN NO. (ROUTE #) w/ M2-1 OR M6 SIGNS	REMOVE	INSTALL TYPE A ASSEMBLY
693+30	●		M1-6 (250)	1	1
694+66		●	M1-6 (250)	1	1
773+51		●	M1-6 (19)	1	1
773+51		●	M2-1	1	1
774+67	●		M1-6 (250)	1	1
775+06		●	M1-6 (19)	1	1
775+06		●	M6-6	1	1
775+06		●	M2-1	1	1
TOTALS				8	8

NOTE :
Refer to Location Plan for reference directions,
Mauka and Makai.

ORIGINAL PLAN	SURVEY PLOTTED BY	DATE
	DRAWN BY	
	TRACED BY	
	NOTED BY	
NOTE BOOK	QUANTITIES BY	
	CHECKED BY	
DATE		

6/8/15	This sheet replaces Sheet No. 83 in its entirety.
DATE	REVISION
STATE OF HAWAII DEPARTMENT OF TRANSPORTATION HIGHWAYS DIVISION SIGN SCHEDULE ROUTE 11, WAIMEA TO HAWI REPLACEMENT OF HIGHWAY SIGNS Project No. HWY-H-02-15M Scale: 1" = 40' Date: May, 2015	
SHEET No. 2 OF 2 SHEETS	