



INDEX TO DRAWINGS	
SHEET NO.	DESCRIPTION
104	LOCATION PLAN
105-110	SIGN LOCATION PLAN
111-113	SIGN SCHEDULE

FED. ROAD DIST. NO.	STATE	PROJECT	FISCAL YEAR	SHEET NO.	TOTAL SHEETS
HAWAII	HAW.	HWY-H-02-15M	2015	ADD. 104	113

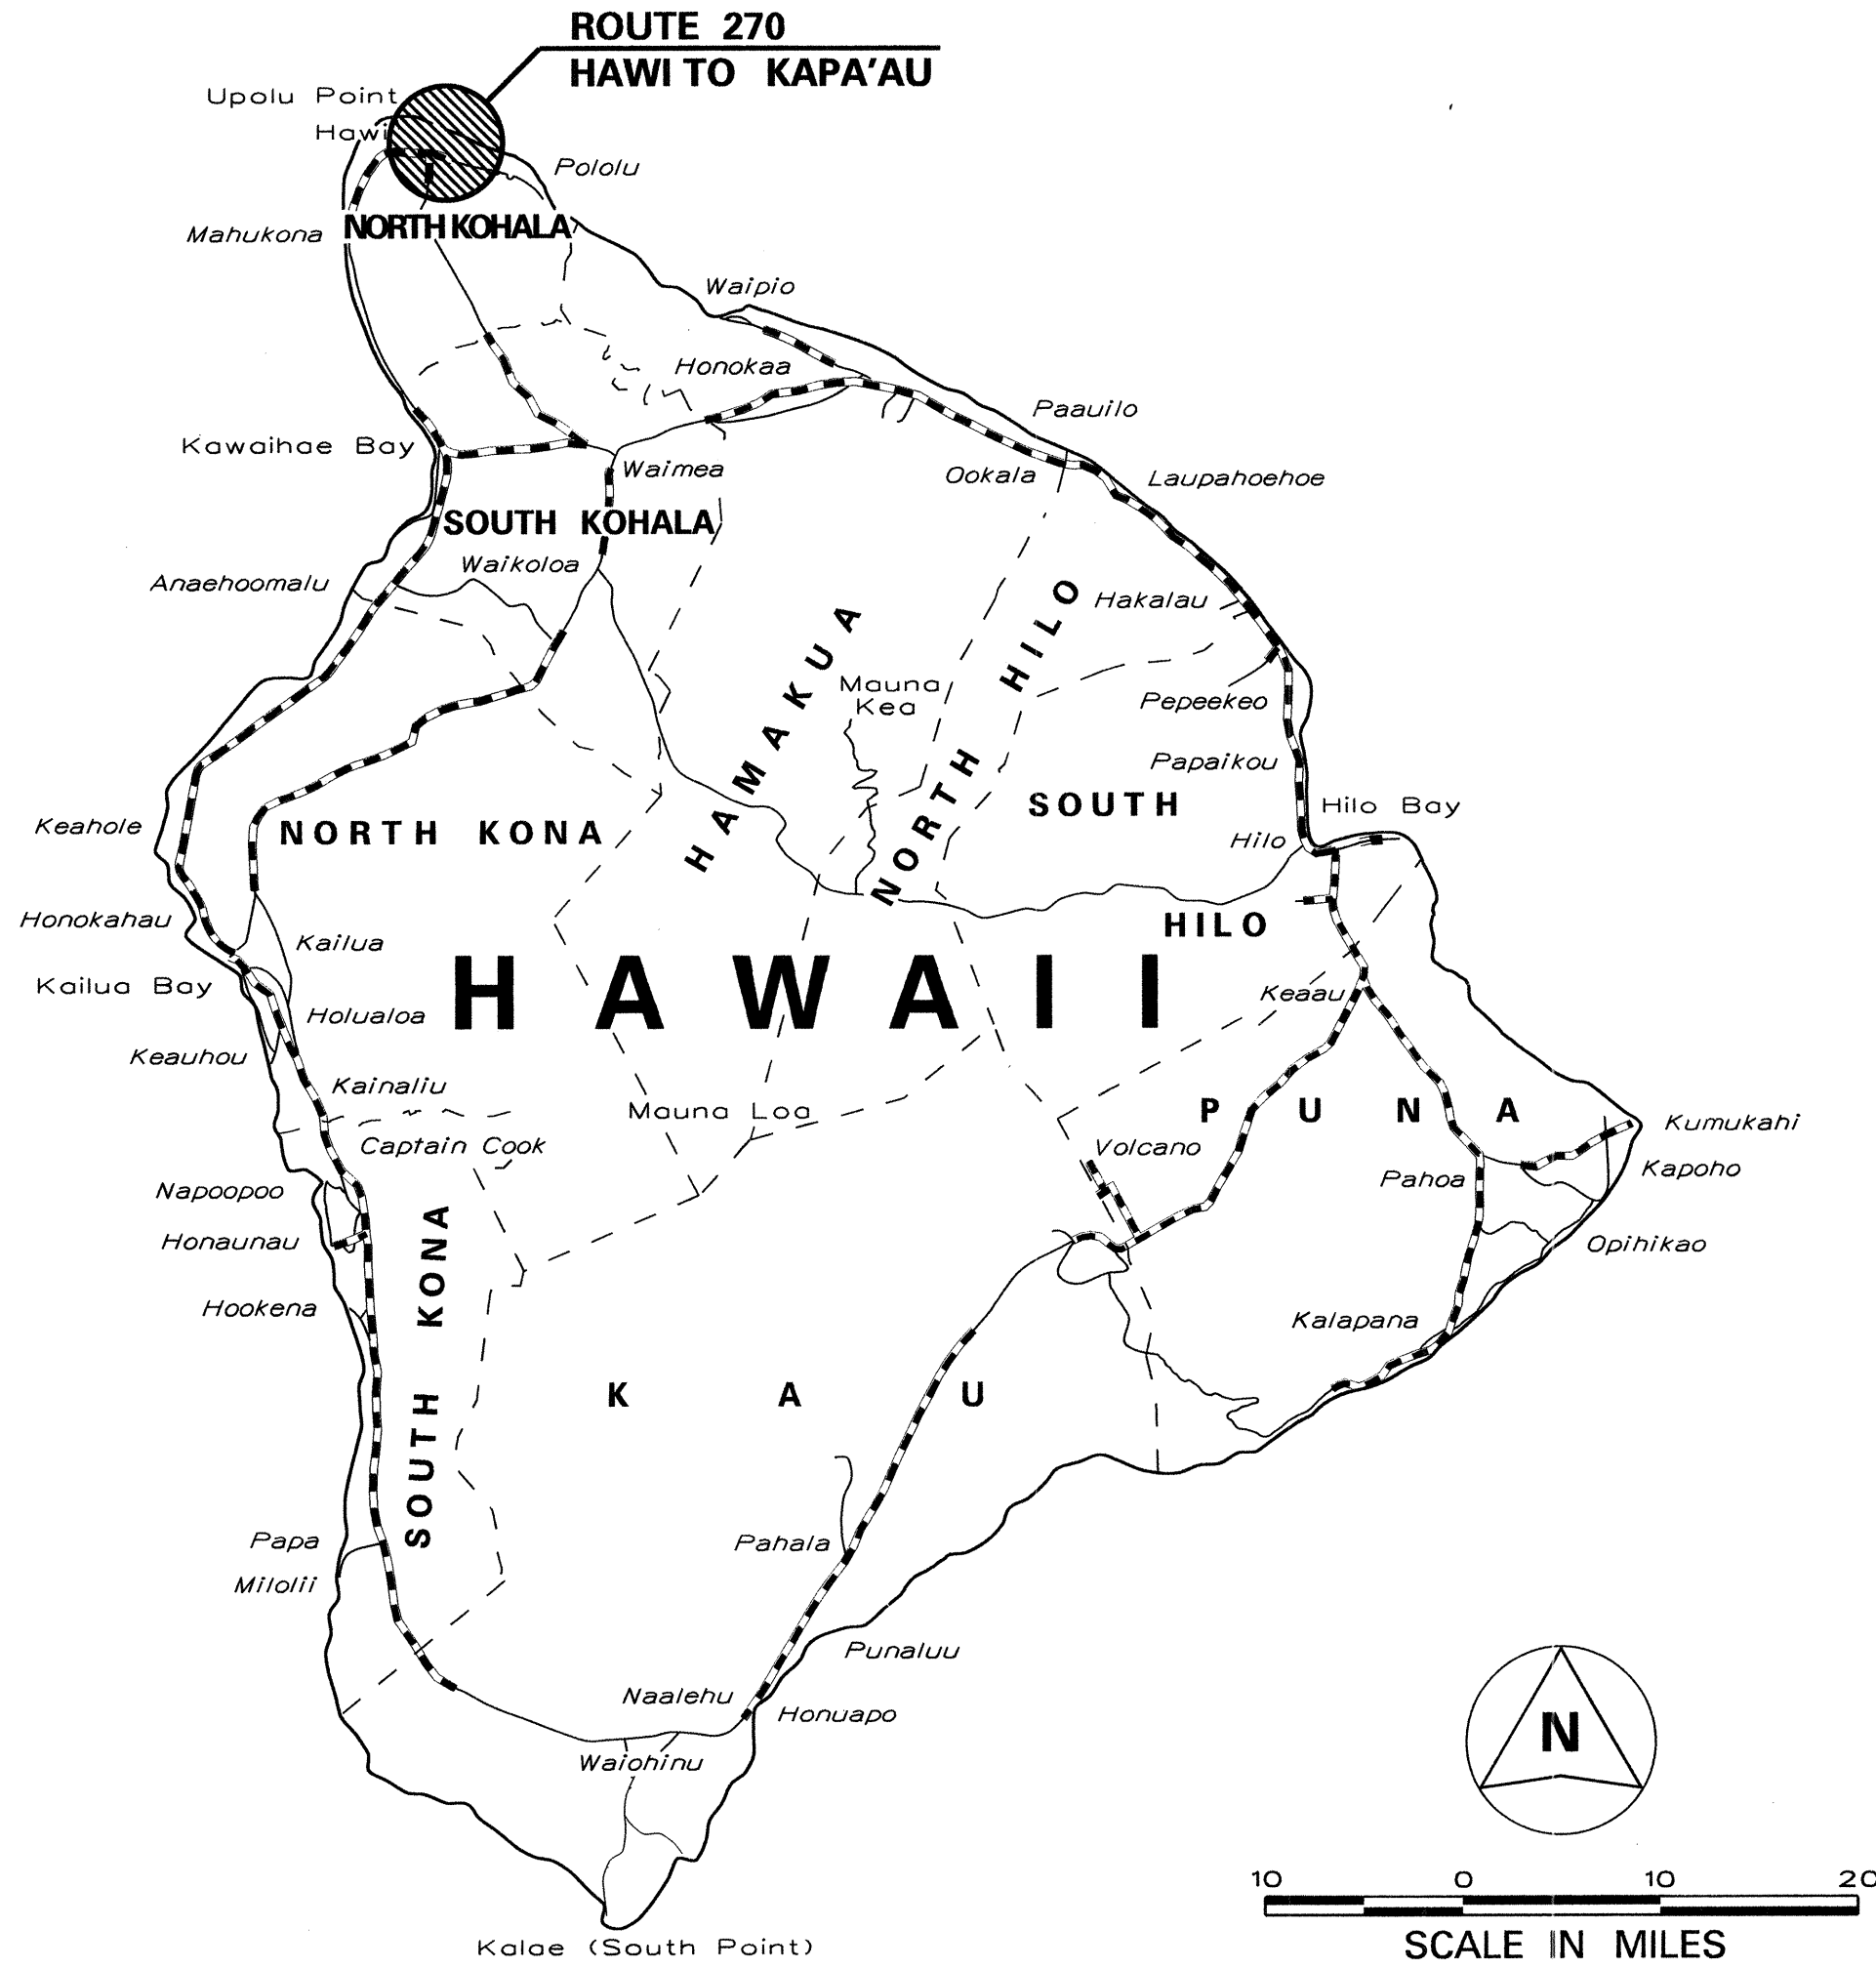


ROUTE 270, HAWI TO KAPA'AU.....MILE POST 21.2 TO MILE POST 23.5

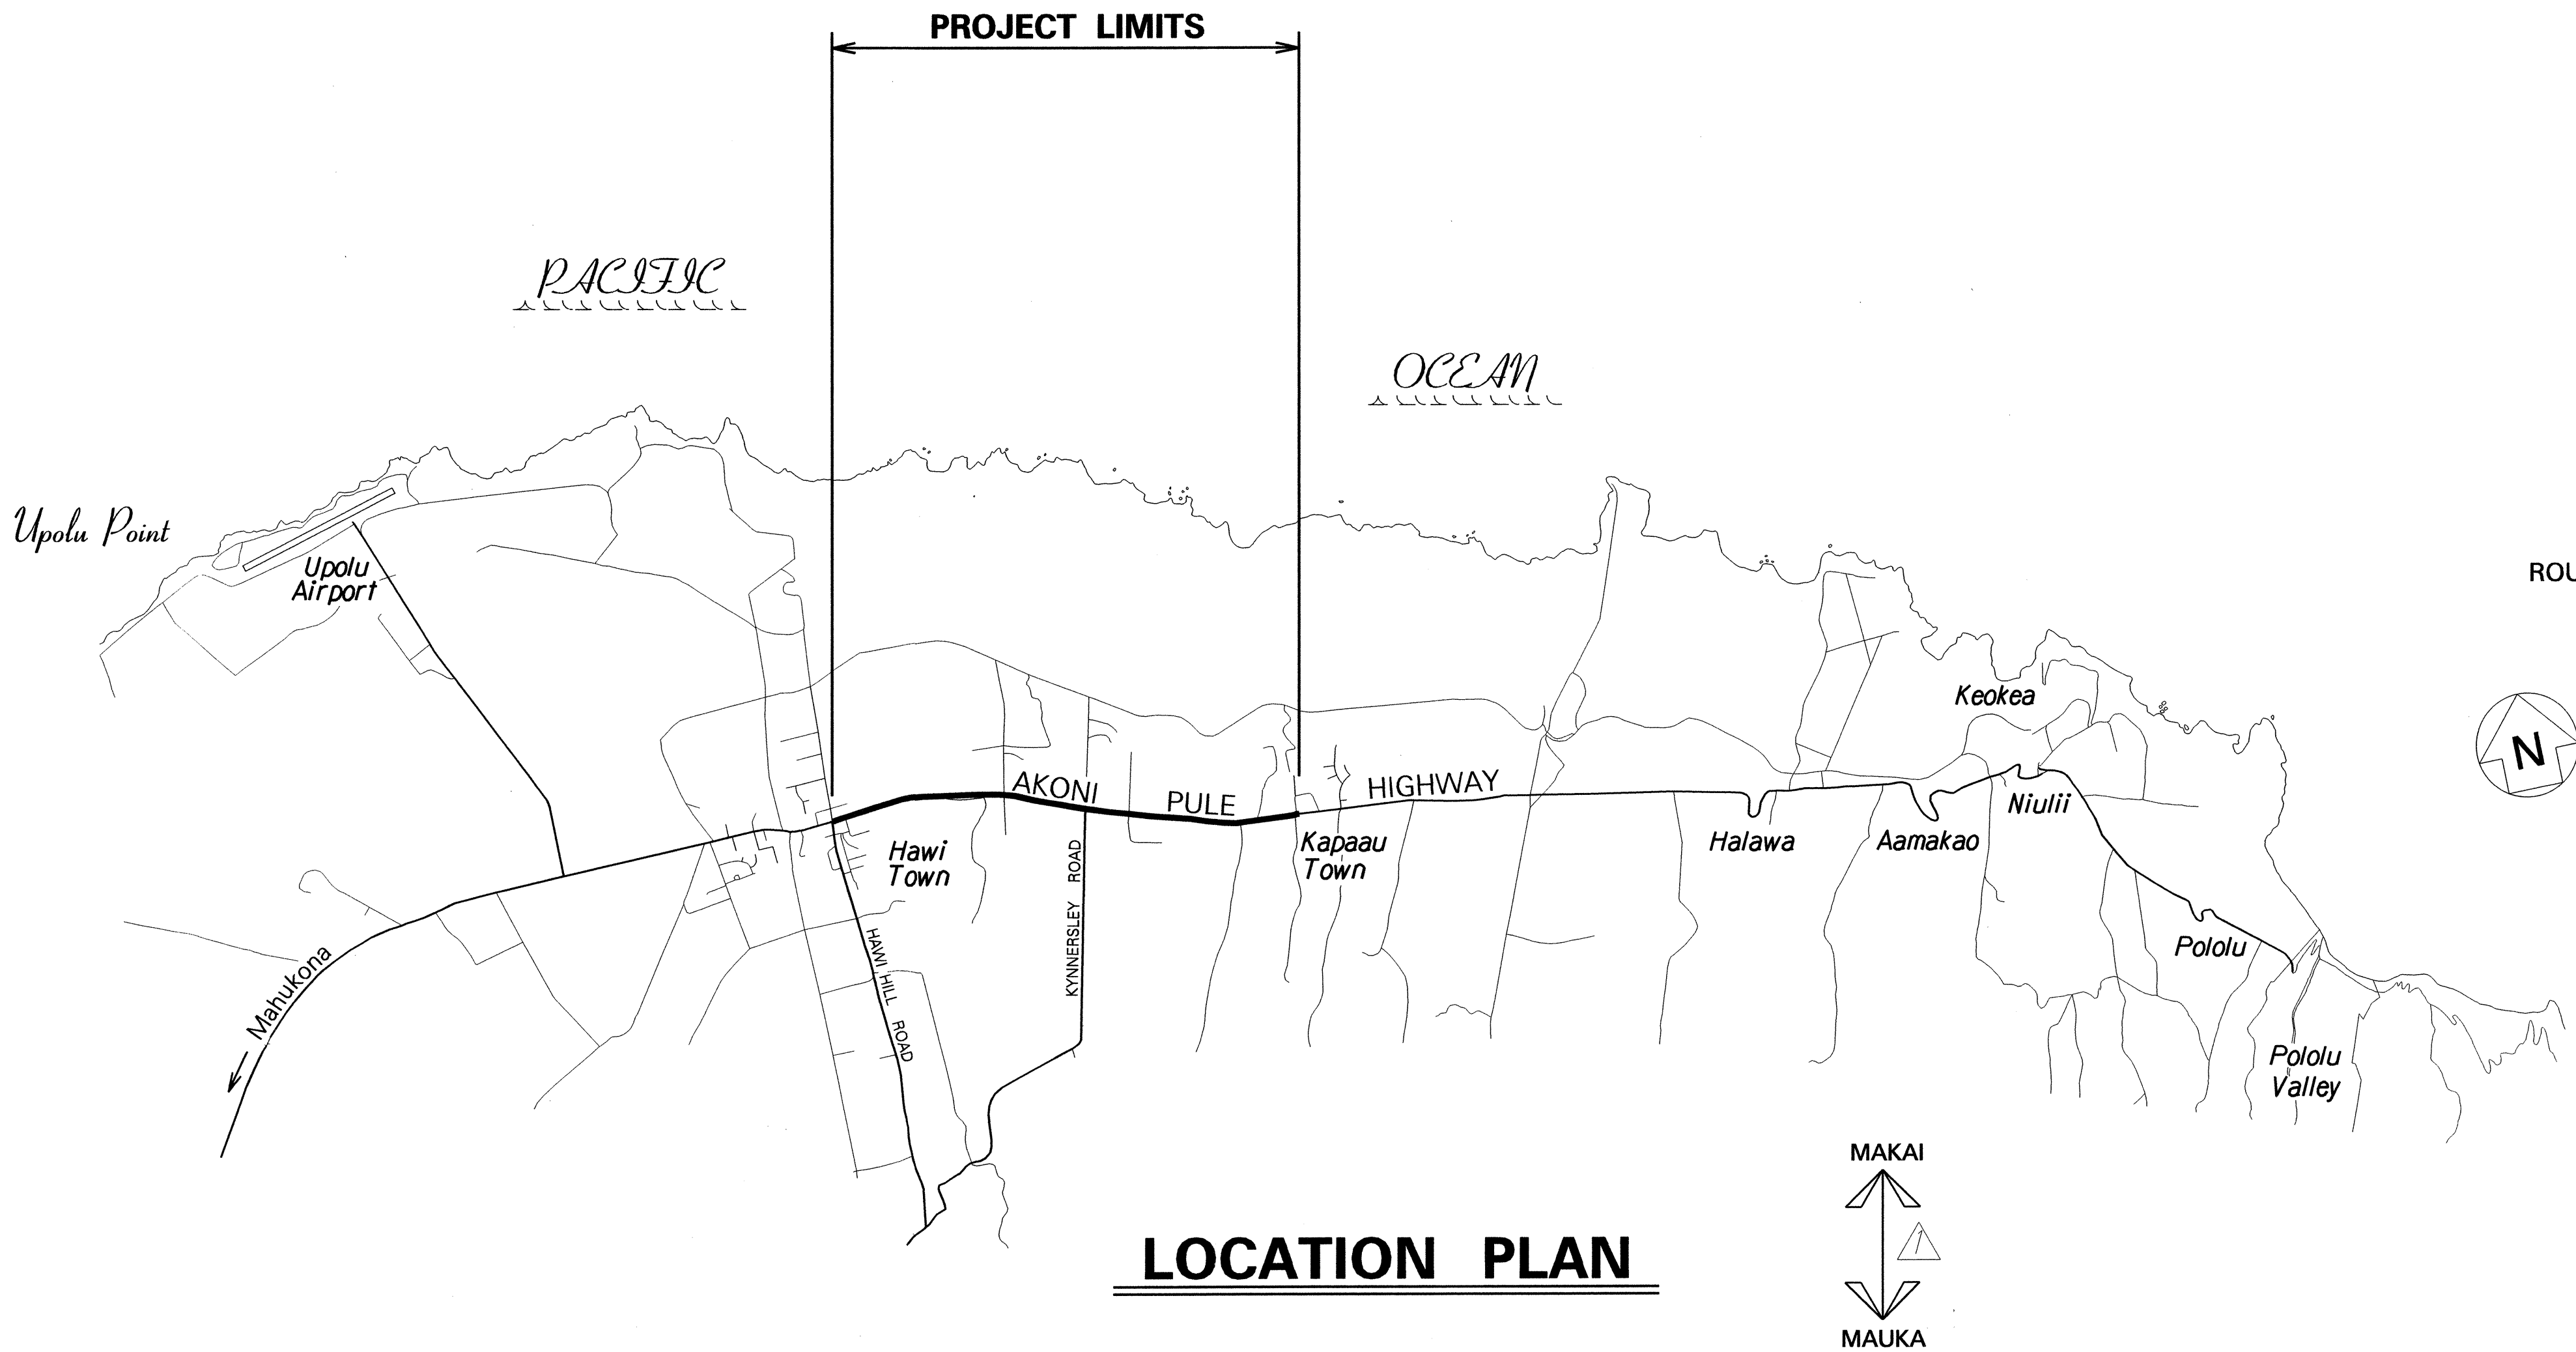

LOCATION PLAN

6/8/15	Added Mauka - Makai Reference Directions Arrow.
DATE	REVISION
STATE OF HAWAII DEPARTMENT OF TRANSPORTATION HIGHWAYS DIVISION LOCATION PLAN ROUTE 270, HAWI TO KAPA'AU REPLACEMENT OF HIGHWAY SIGNS Project No. HWY-H-02-15M Scale: N.T.S. Date: May, 2015	
SHEET No. 1 OF 1 SHEETS	

FED. ROAD DIST. NO.	STATE	PROJECT	FISCAL YEAR	SHEET NO.	TOTAL SHEETS
HAWAII	HAW.	HWY-H-02-15M	2015	105	113

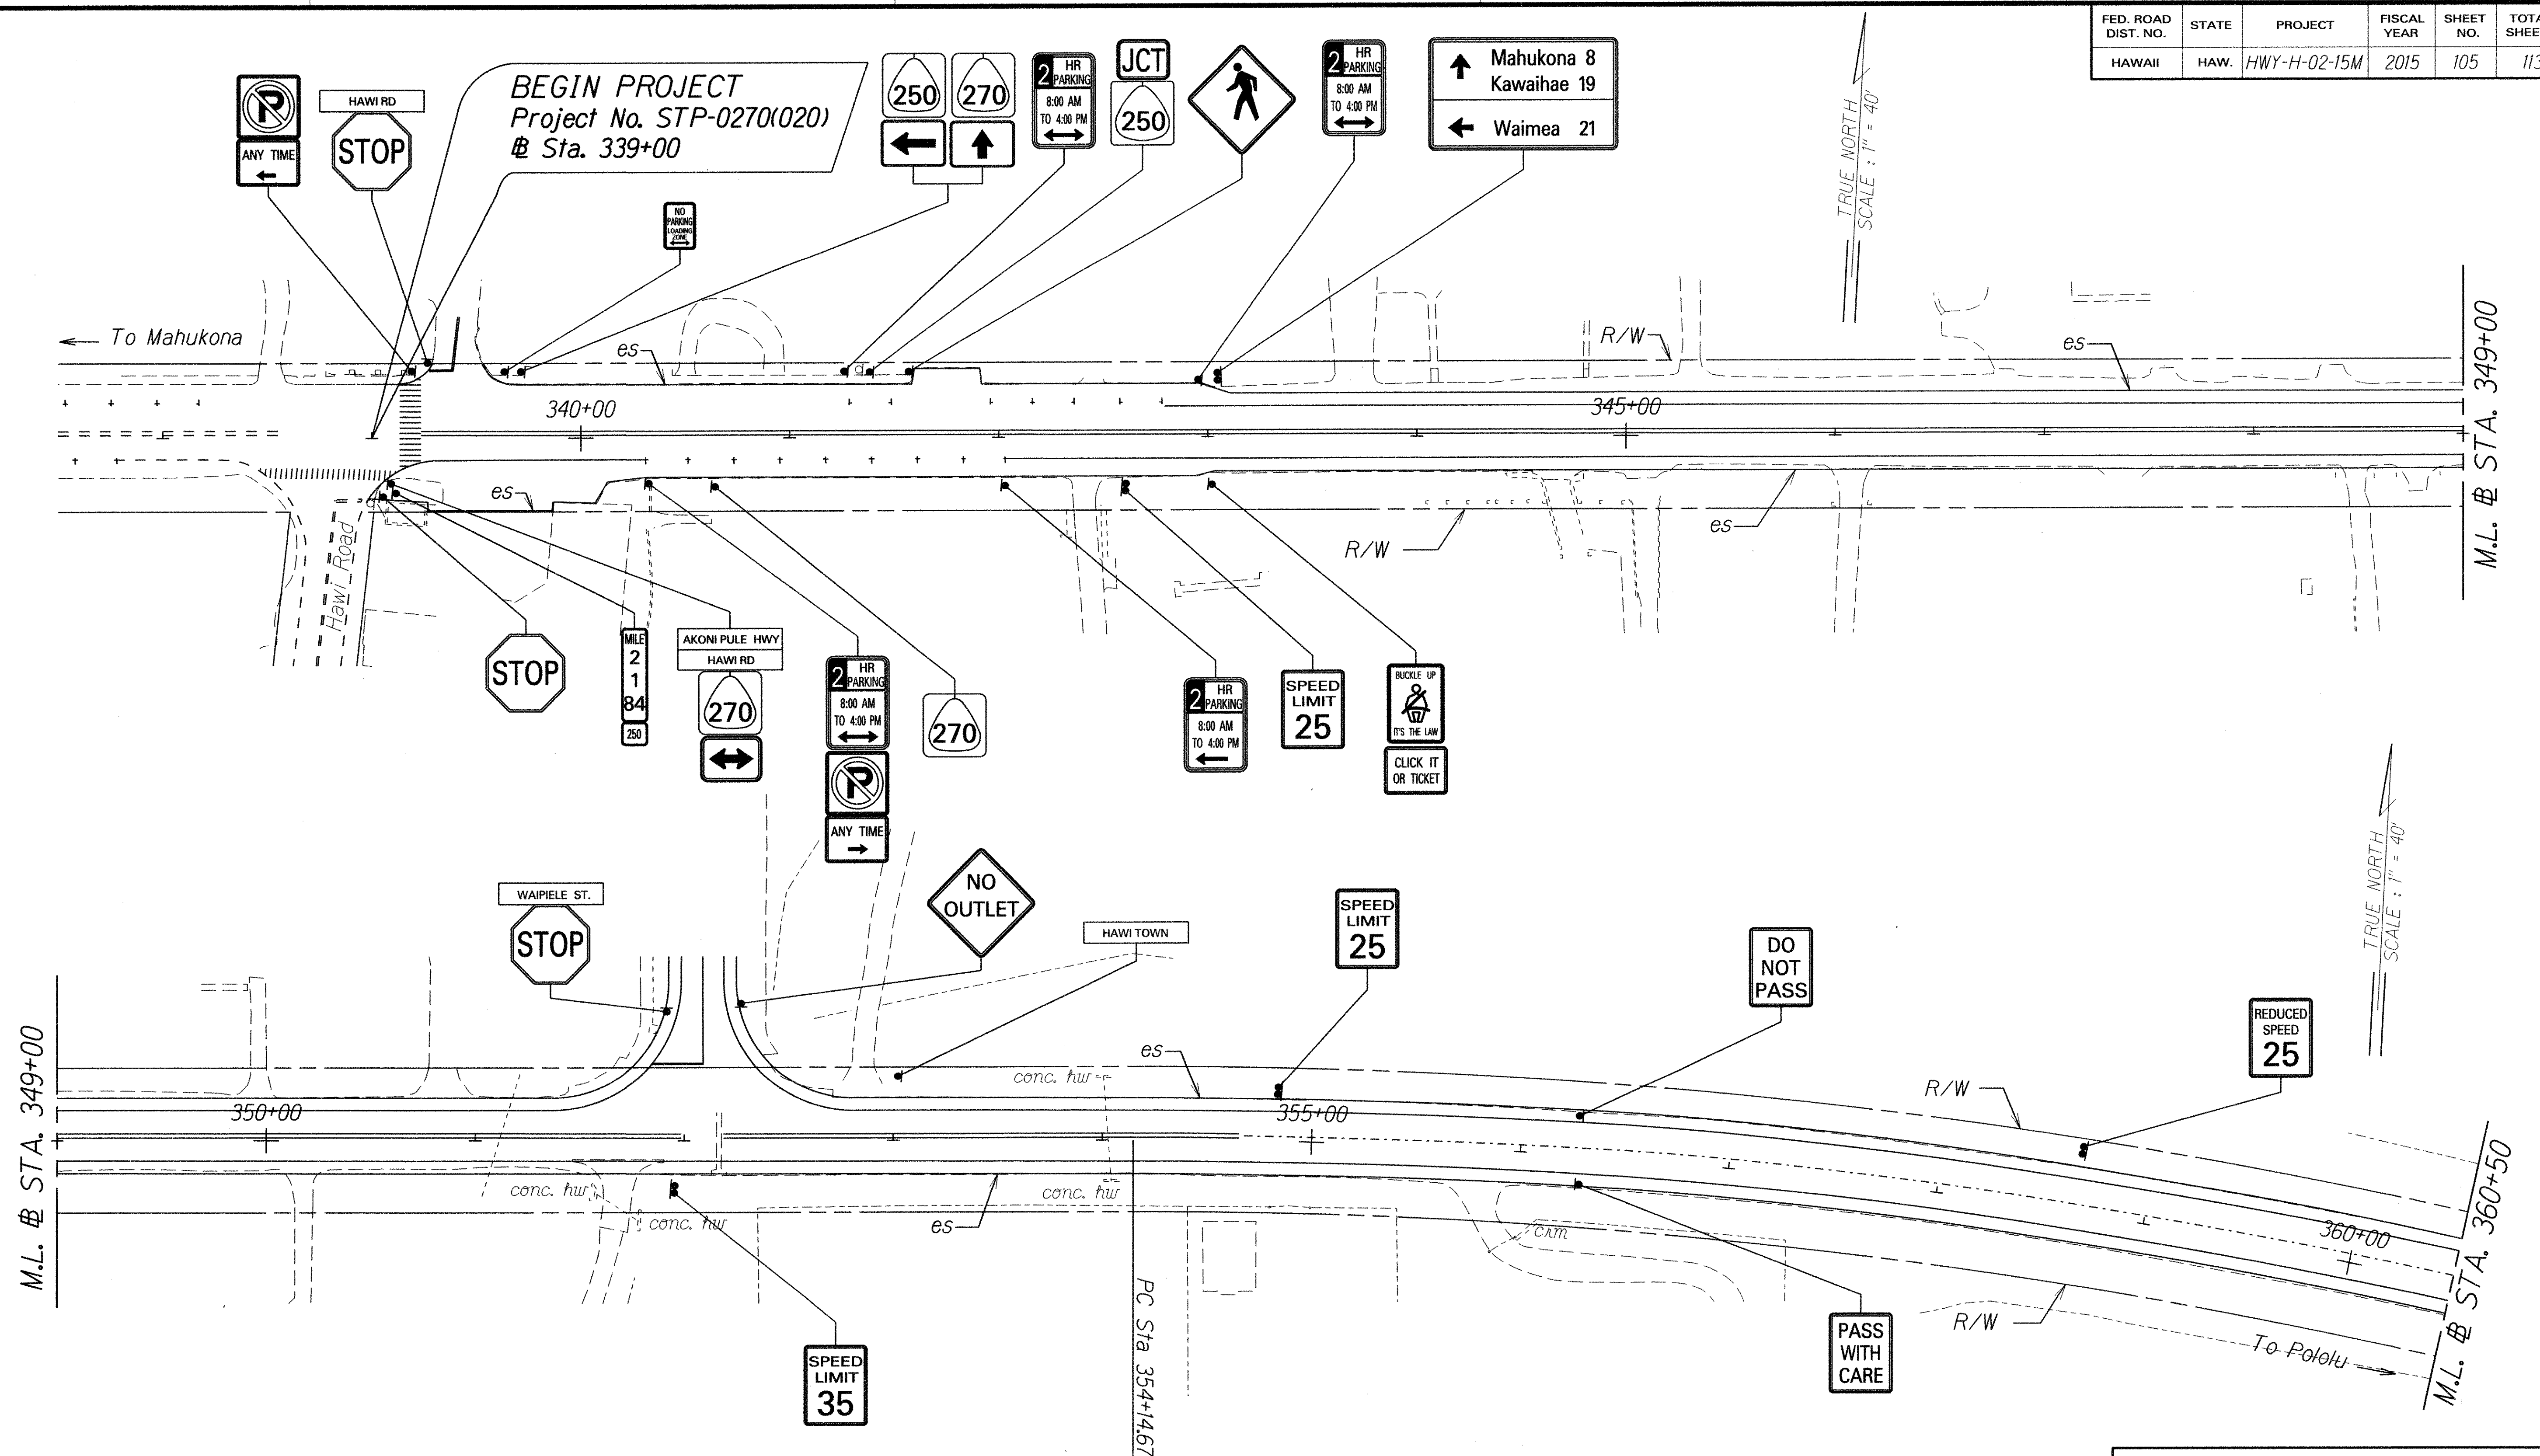

DESIGNED BY	DATE
DRAWN BY	
CHECKED BY	
NOTED BY	
QUANTITIES BY	
CHECKED BY	

STATE OF HAWAII
DEPARTMENT OF TRANSPORTATION
HIGHWAYS DIVISION



SIGN LOCATION PLAN

ROUTE 270, HAWI TO KAPA'AU
REPLACEMENT OF HIGHWAY SIGNS
Project No. HWY-H-02-15M

Scale: 1" = 40' Date: May, 2015

SHEET No. 1 OF 6 SHEETS

FED. ROAD DIST. NO.	STATE	PROJECT	FISCAL YEAR	SHEET NO.	TOTAL SHEETS
HAWAII	HAW.	HWY-H-02-15M	2015	106	113

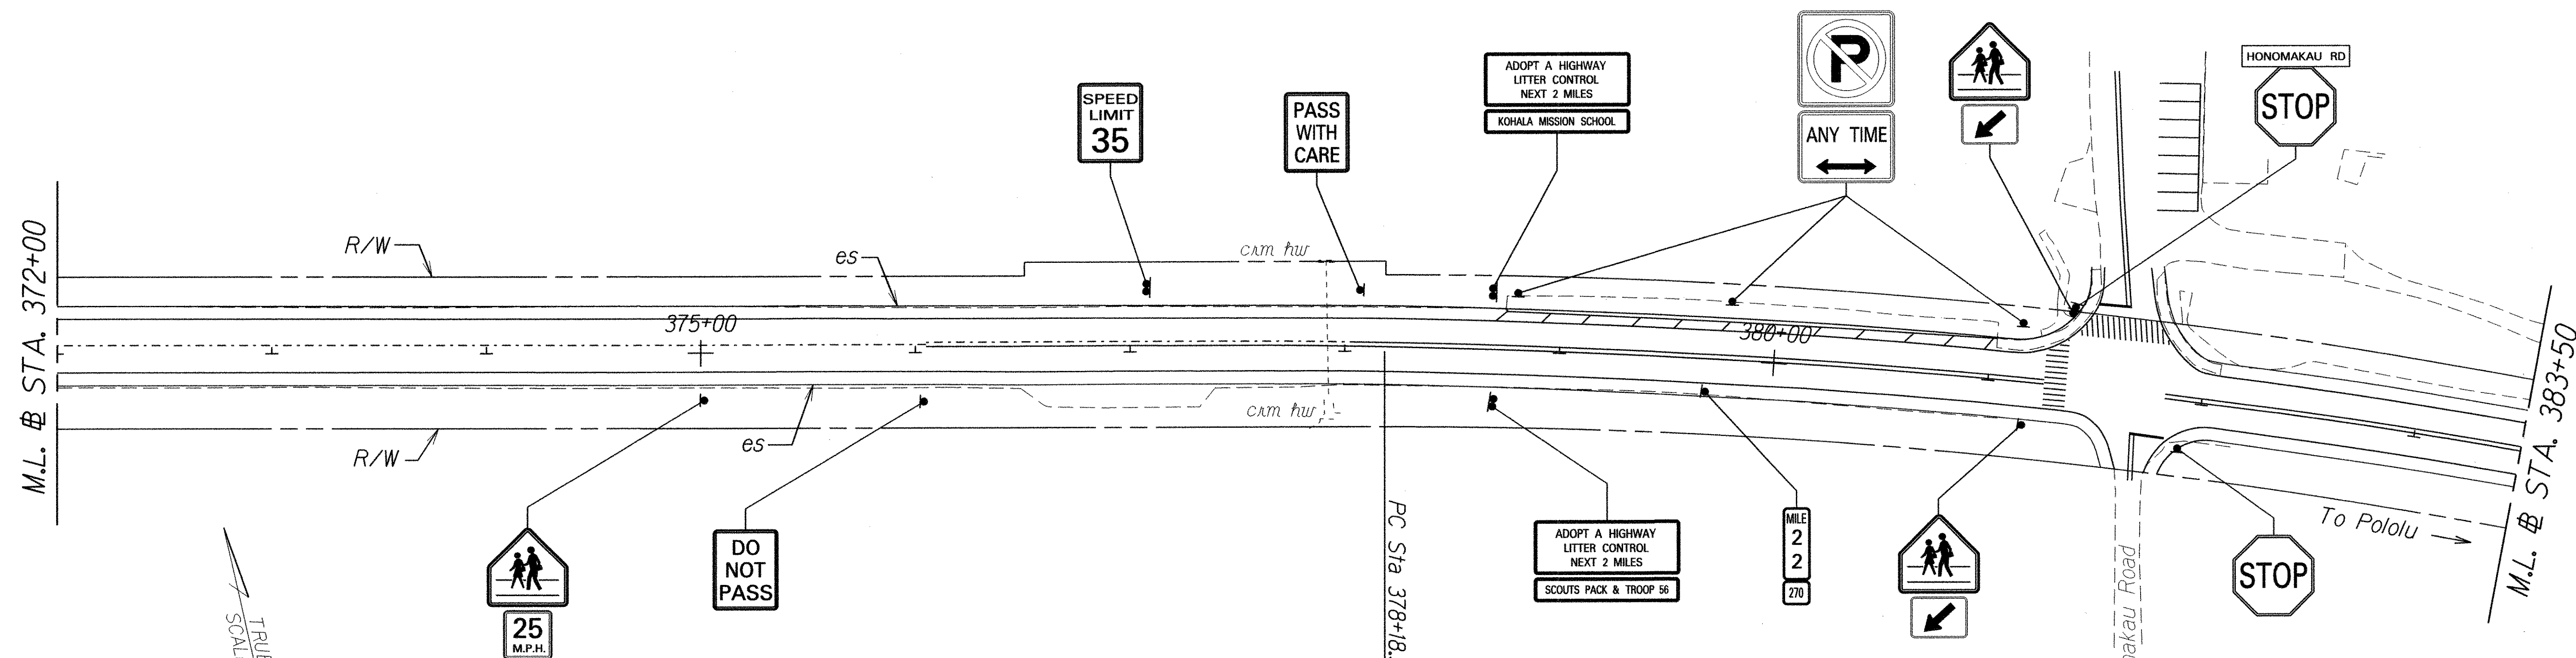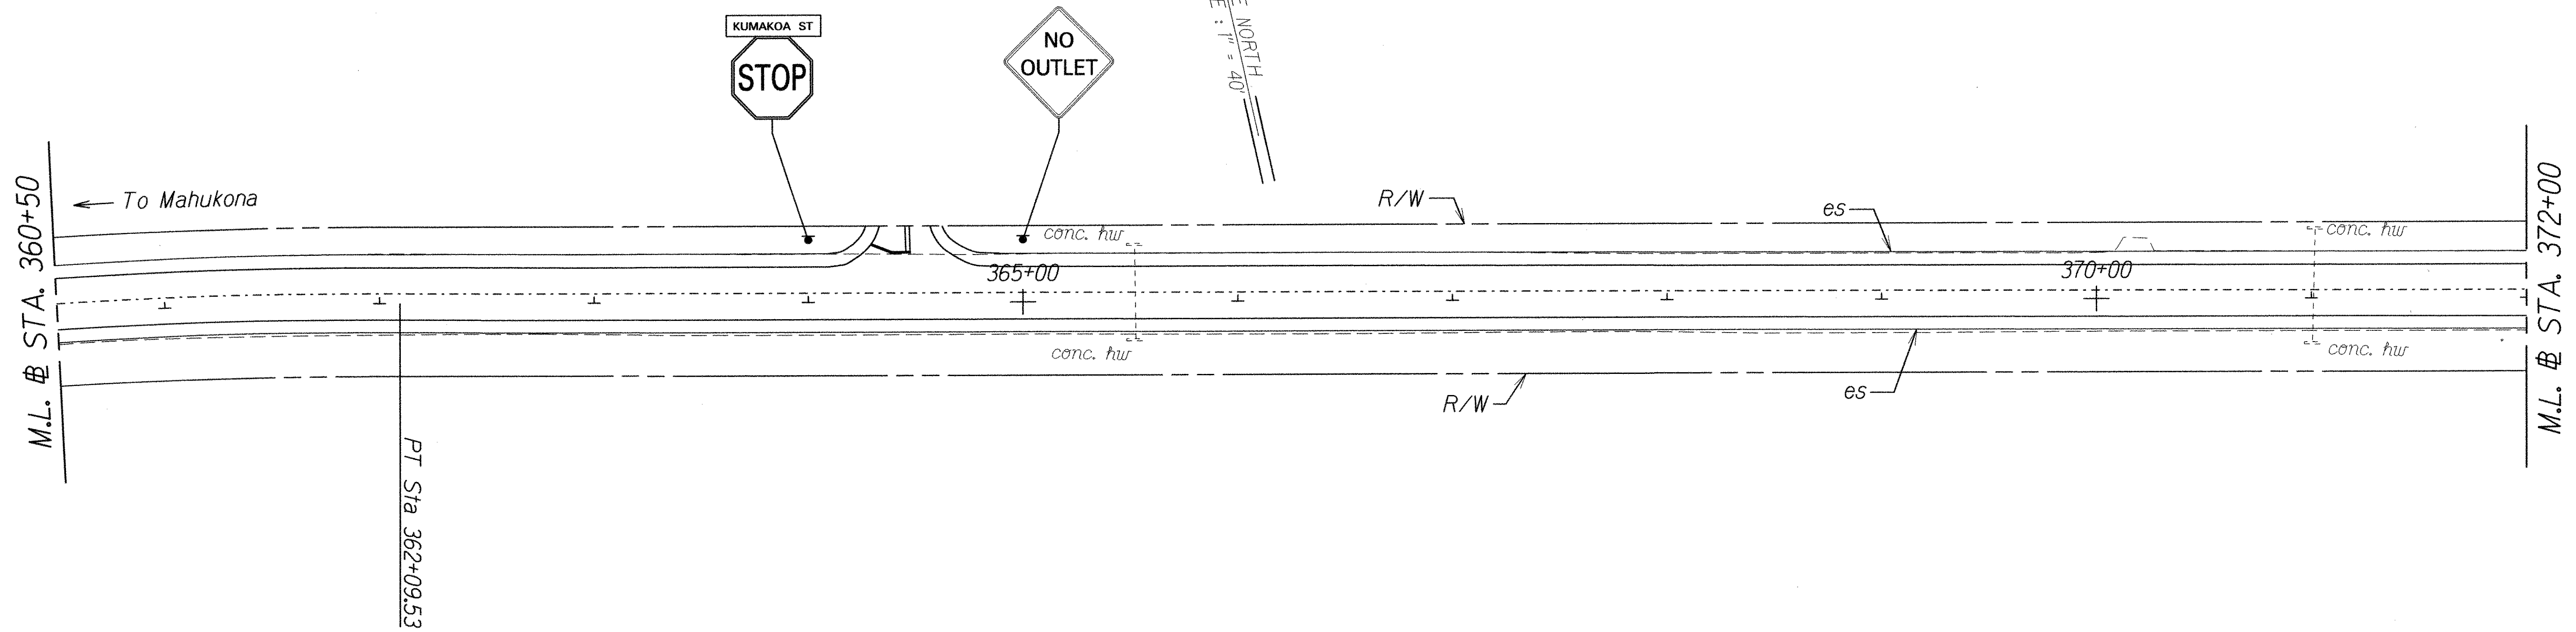

ORIGINAL PLAN	SURVEY PLOTTED BY	DATE
NOTE BOOK	DESIGNED BY	
QUANTITIES BY	CHECKED BY	
NAME		

STATE OF HAWAII
DEPARTMENT OF TRANSPORTATION
HIGHWAYS DIVISION



SIGN LOCATION PLAN

ROUTE 270, HAWI TO KAPA'AU
REPLACEMENT OF HIGHWAY SIGNS
Project No. HWY-H-02-15M

Scale: 1" = 40' Date: May, 2015

SHEET No. 2 OF 6 SHEETS

FED. ROAD DIST. NO.	STATE	PROJECT	FISCAL YEAR	SHEET NO.	TOTAL SHEETS
HAWAII	HAW.	HWY-H-02-15M	2015	107	113

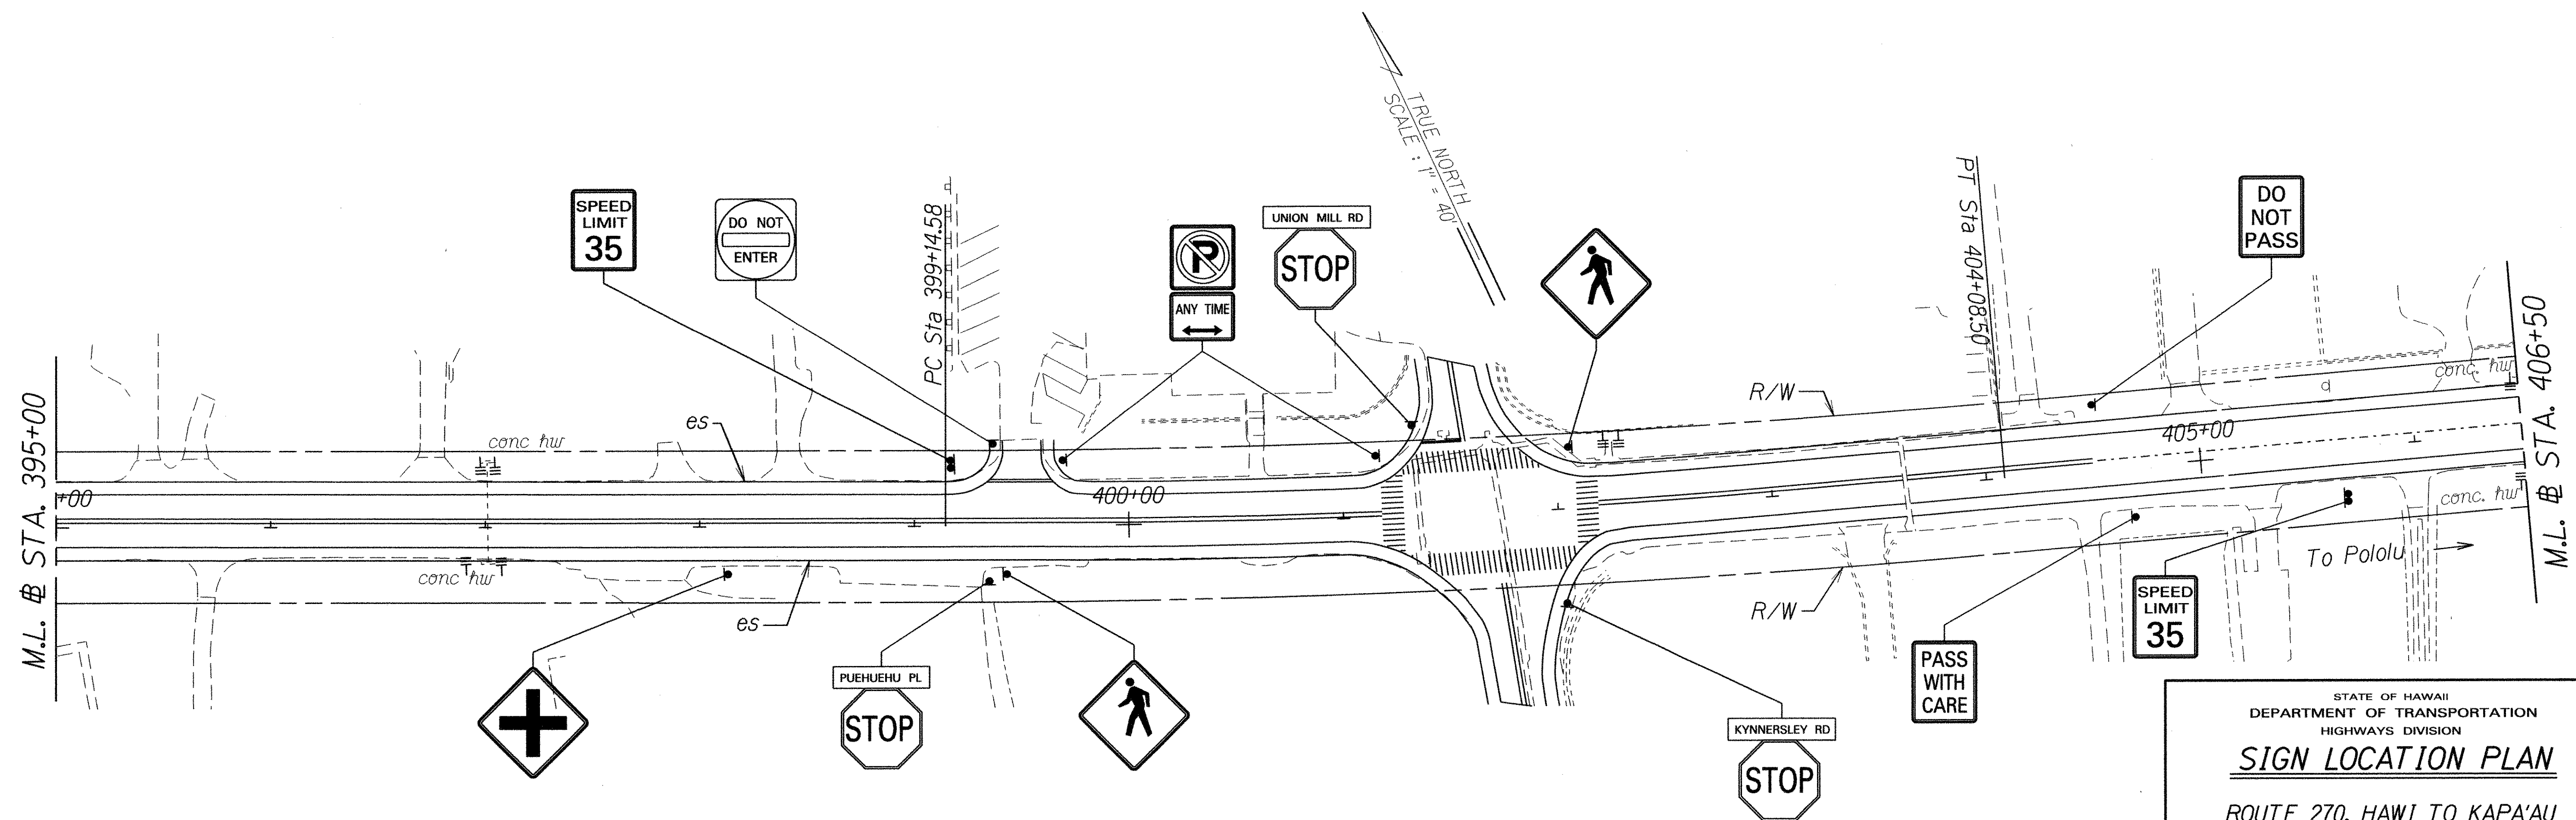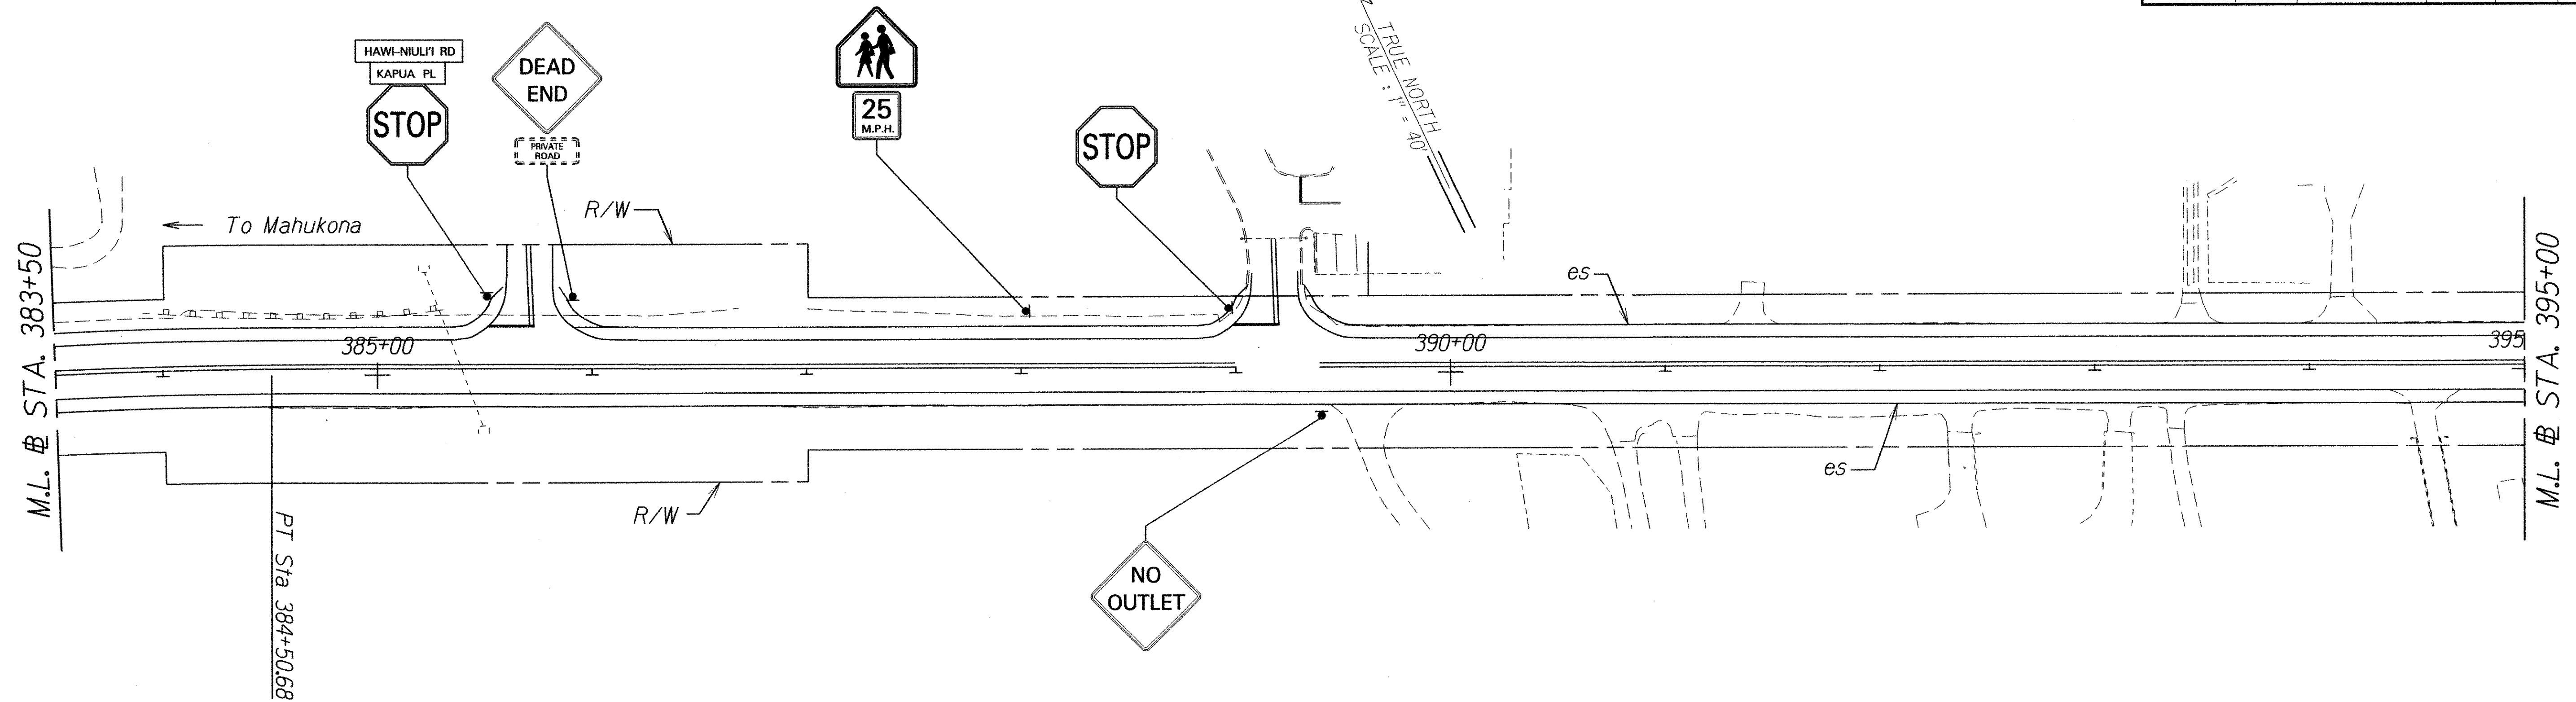

SURVEY PLOTTED BY	DATE
DRAWN BY	
DESIGNED BY	
QUANTITIES BY	
CHECKED BY	

STATE OF HAWAII
DEPARTMENT OF TRANSPORTATION
HIGHWAYS DIVISION


SIGN LOCATION PLAN

ROUTE 270, HAWI TO KAPA'AU
REPLACEMENT OF HIGHWAY SIGNS
Project No. HWY-H-02-15M

Scale: 1" = 40' Date: May, 2015

SHEET No. 3 OF 6 SHEETS

FED. ROAD DIST. NO.	STATE	PROJECT	FISCAL YEAR	SHEET NO.	TOTAL SHEETS
HAWAII	HAW.	HWY-H-02-15M	2015	ADD. 108	113

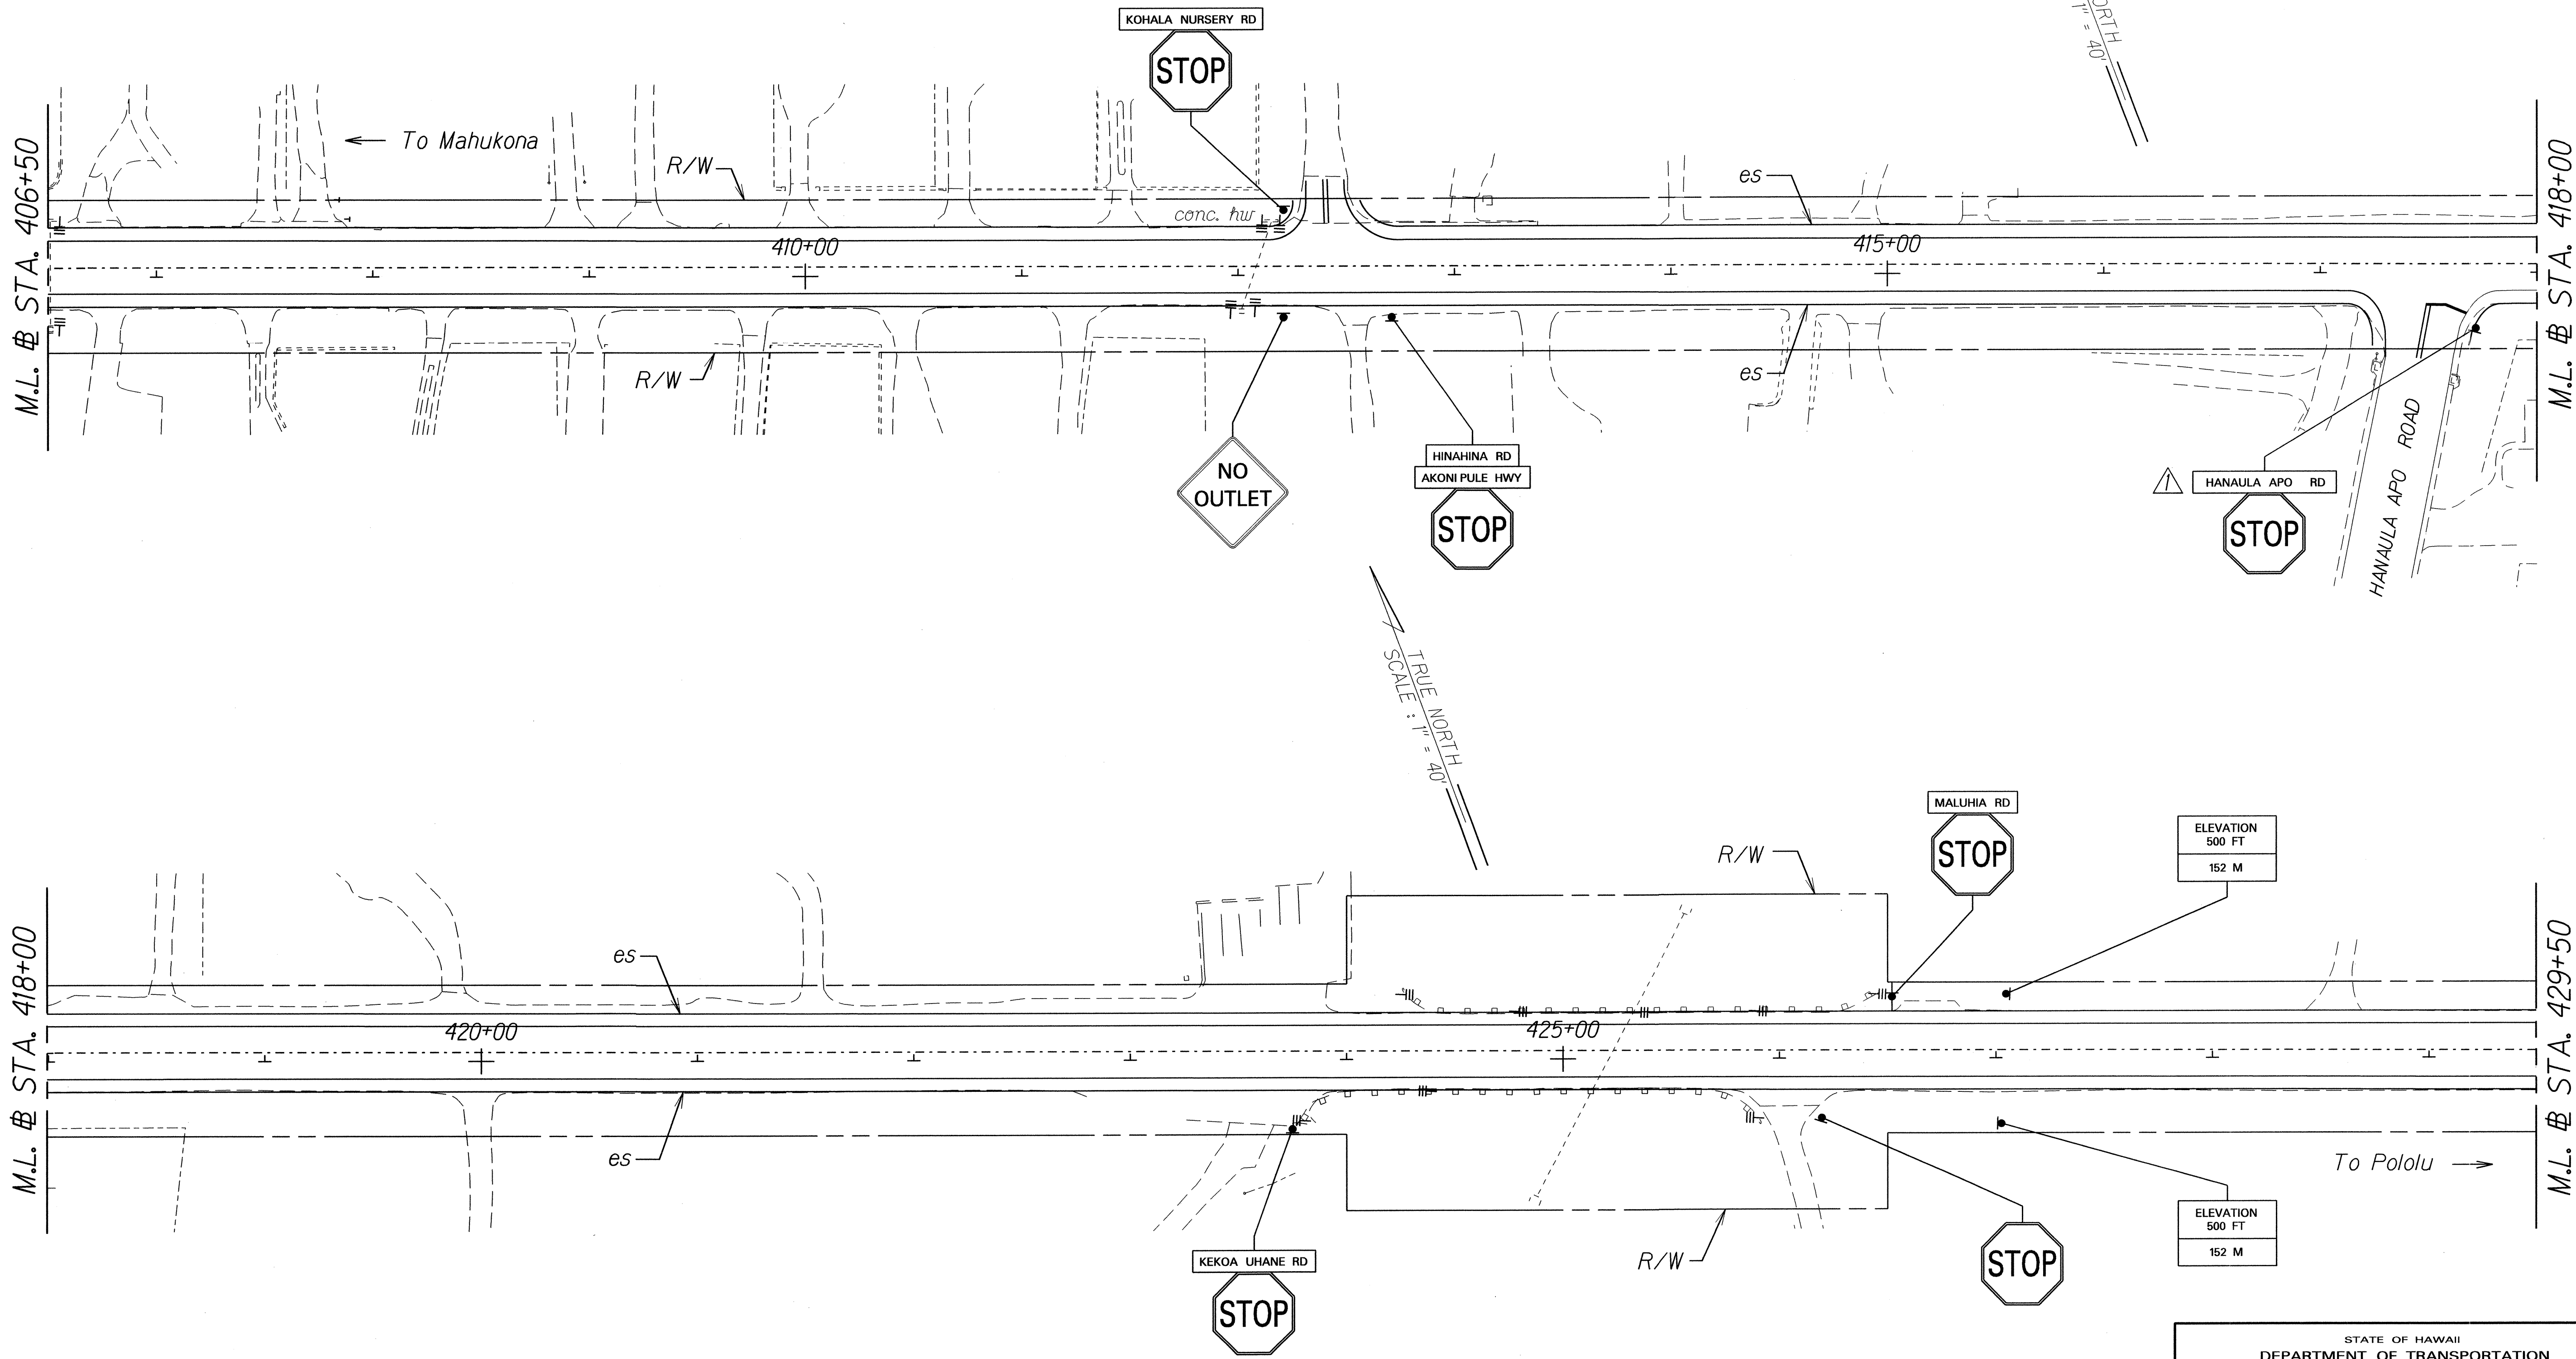

ORIGINAL PLAN	SURVEY PLOTTED BY	DATE
TRACED BY	DRAWN BY	
NOTE BOOK	DESIGNED BY	
QUANTITIES BY	CHECKED BY	
N.A.		

△	6/8/15	Added Hanaula Apo Road Sign.
DATE	REVISION	

STATE OF HAWAII
DEPARTMENT OF TRANSPORTATION
HIGHWAYS DIVISION


SIGN LOCATION PLAN

ROUTE 270, HAWI TO KAPA'AU
REPLACEMENT OF HIGHWAY SIGNS
Project No. HWY-H-02-15M

Scale: 1" = 40'
Date: May, 2015

SHEET No. 4 OF 6 SHEETS

FED. ROAD DIST. NO.	STATE	PROJ. NO.	FISCAL YEAR	SHEET NO.	TOTAL SHEETS
HAWAII	HAW.	HWY-H-02-15M	2015	109	113

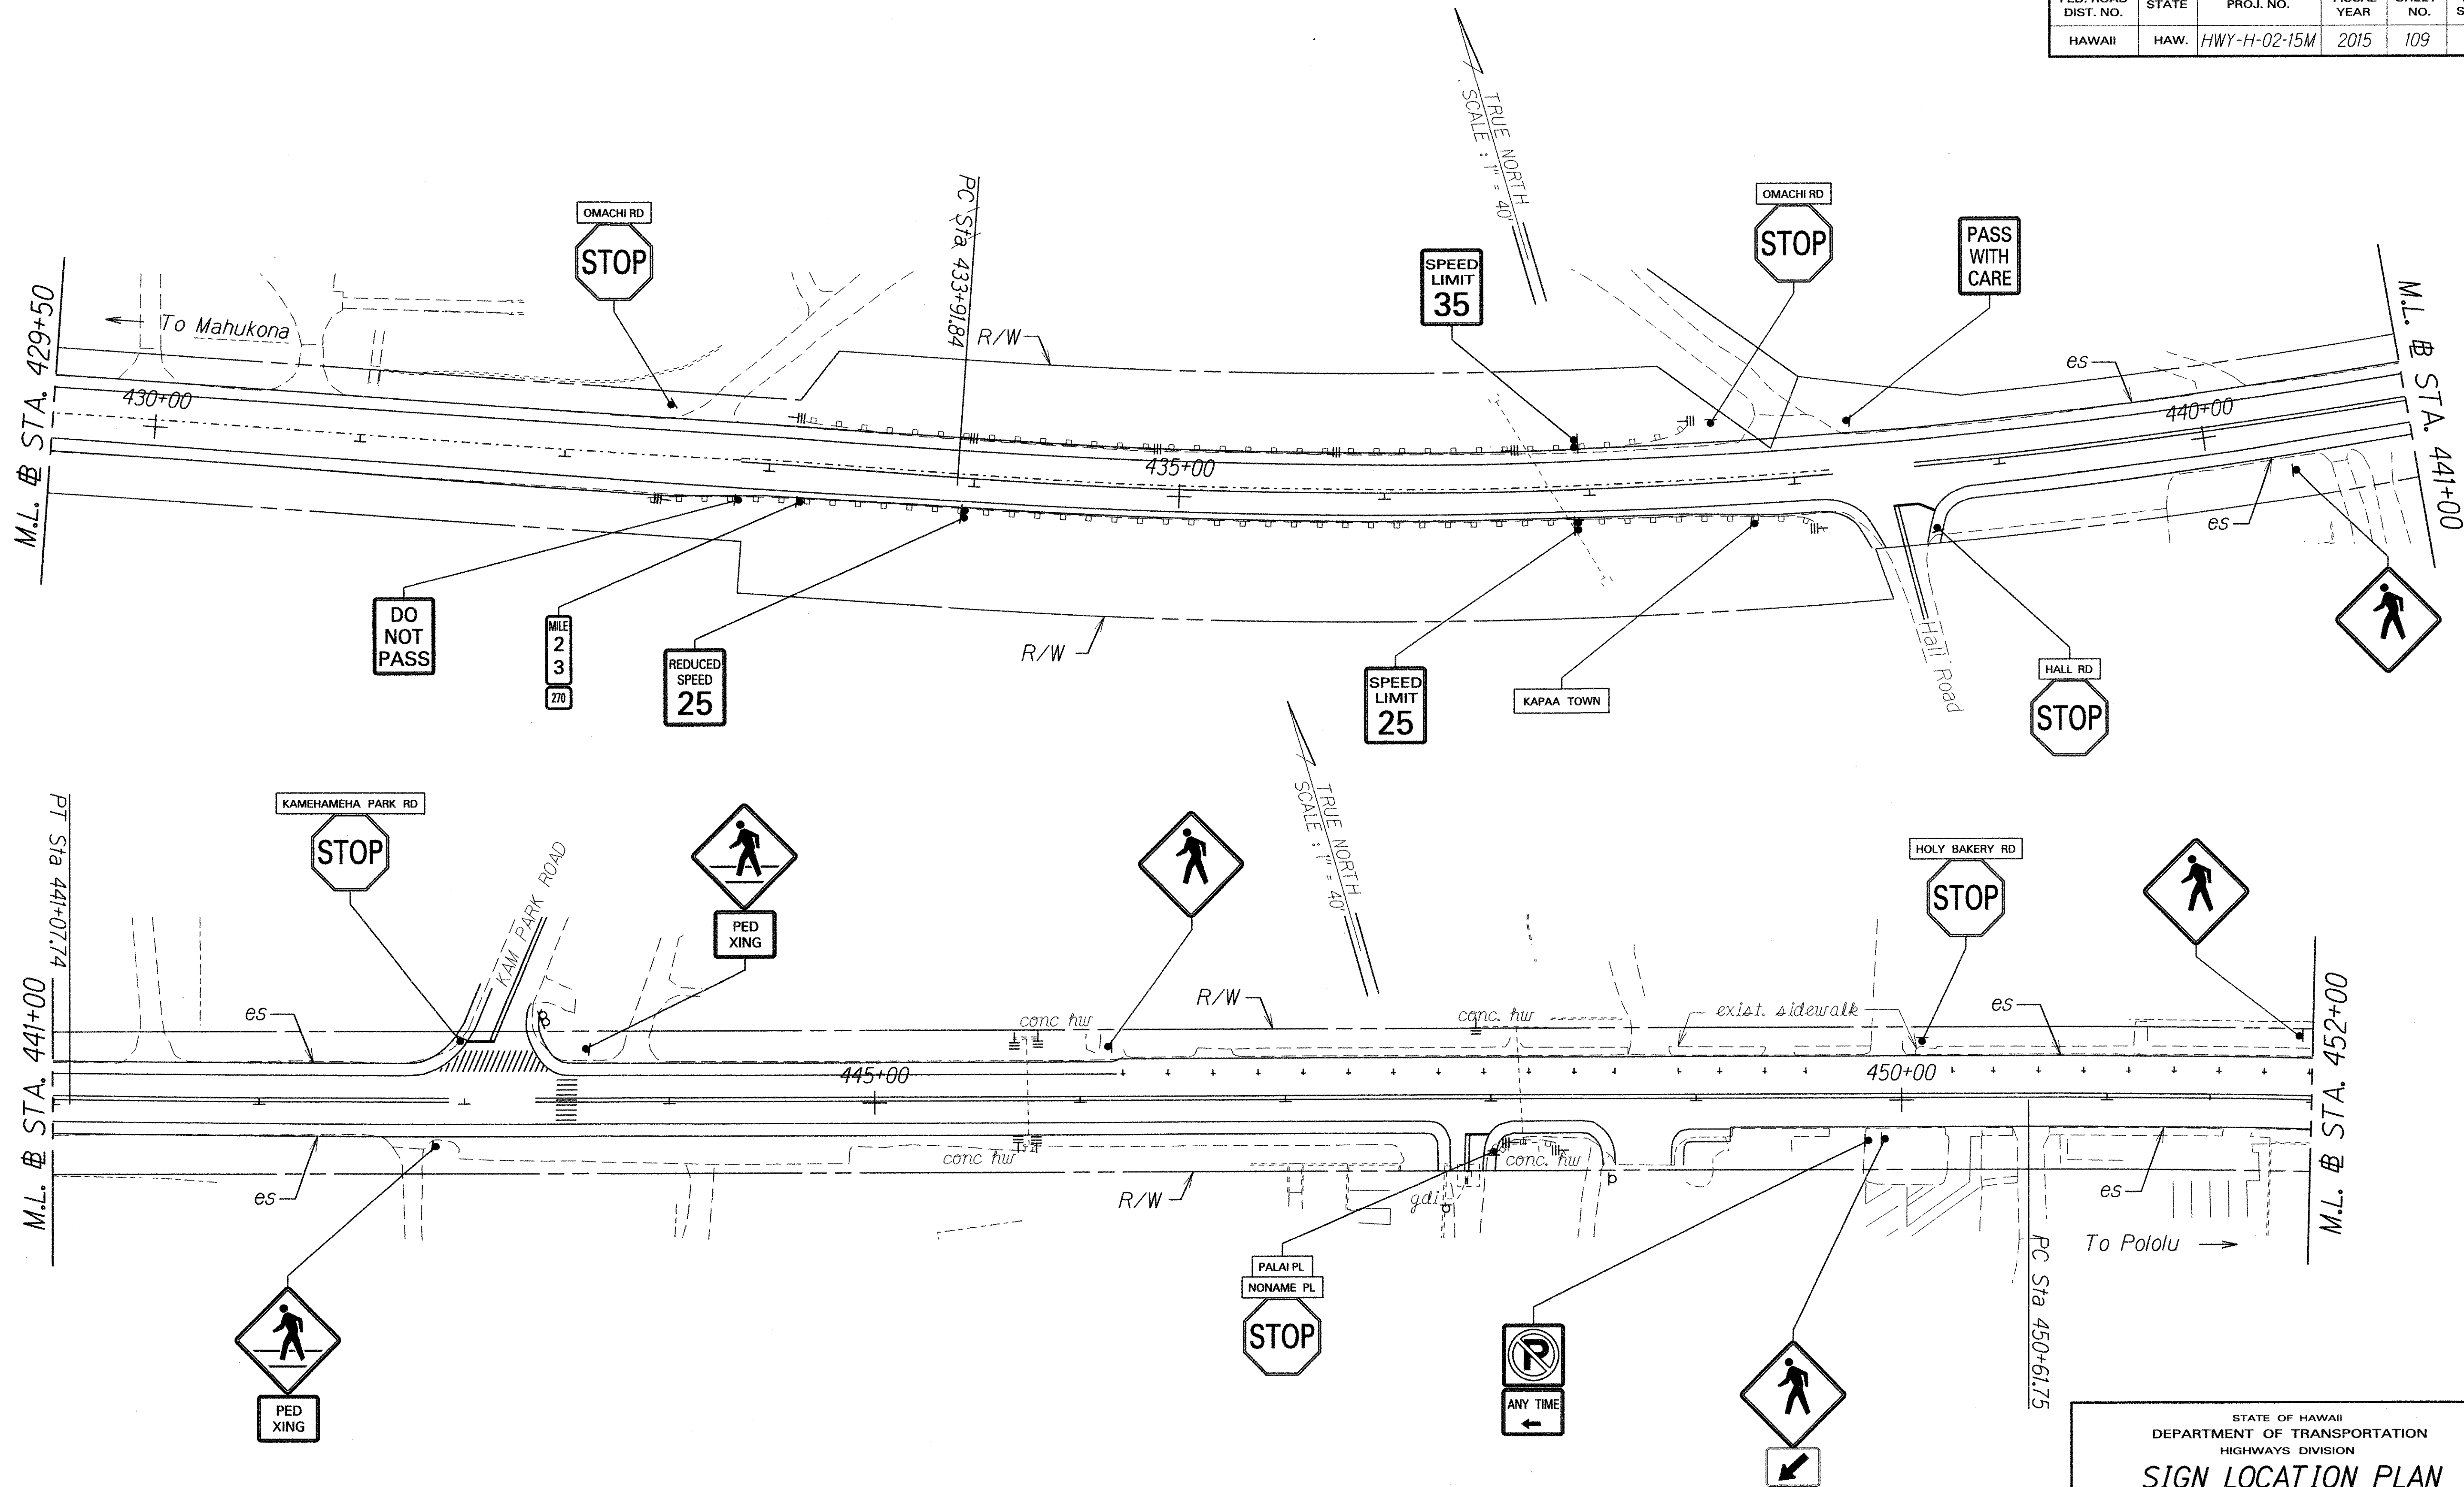

DATE	_____
DESIGNED BY	_____
CHECKED BY	_____
NOTED BY	_____
QUANTITIES BY	_____
CHECKED BY	_____

STATE OF HAWAII
DEPARTMENT OF TRANSPORTATION
HIGHWAYS DIVISION


SIGN LOCATION PLAN

ROUTE 270, HAWI TO KAPA'AU
REPLACEMENT OF HIGHWAY SIGNS
Project No. HWY-H-02-15M

Scale: 1" = 40' Date: May, 2015

SHEET No. 5 OF 6 SHEETS

FED. ROAD DIST. NO.	STATE	PROJECT	FISCAL YEAR	SHEET NO.	TOTAL SHEETS
HAWAII	HAW.	HWY-H-02-15M	2015	110	113

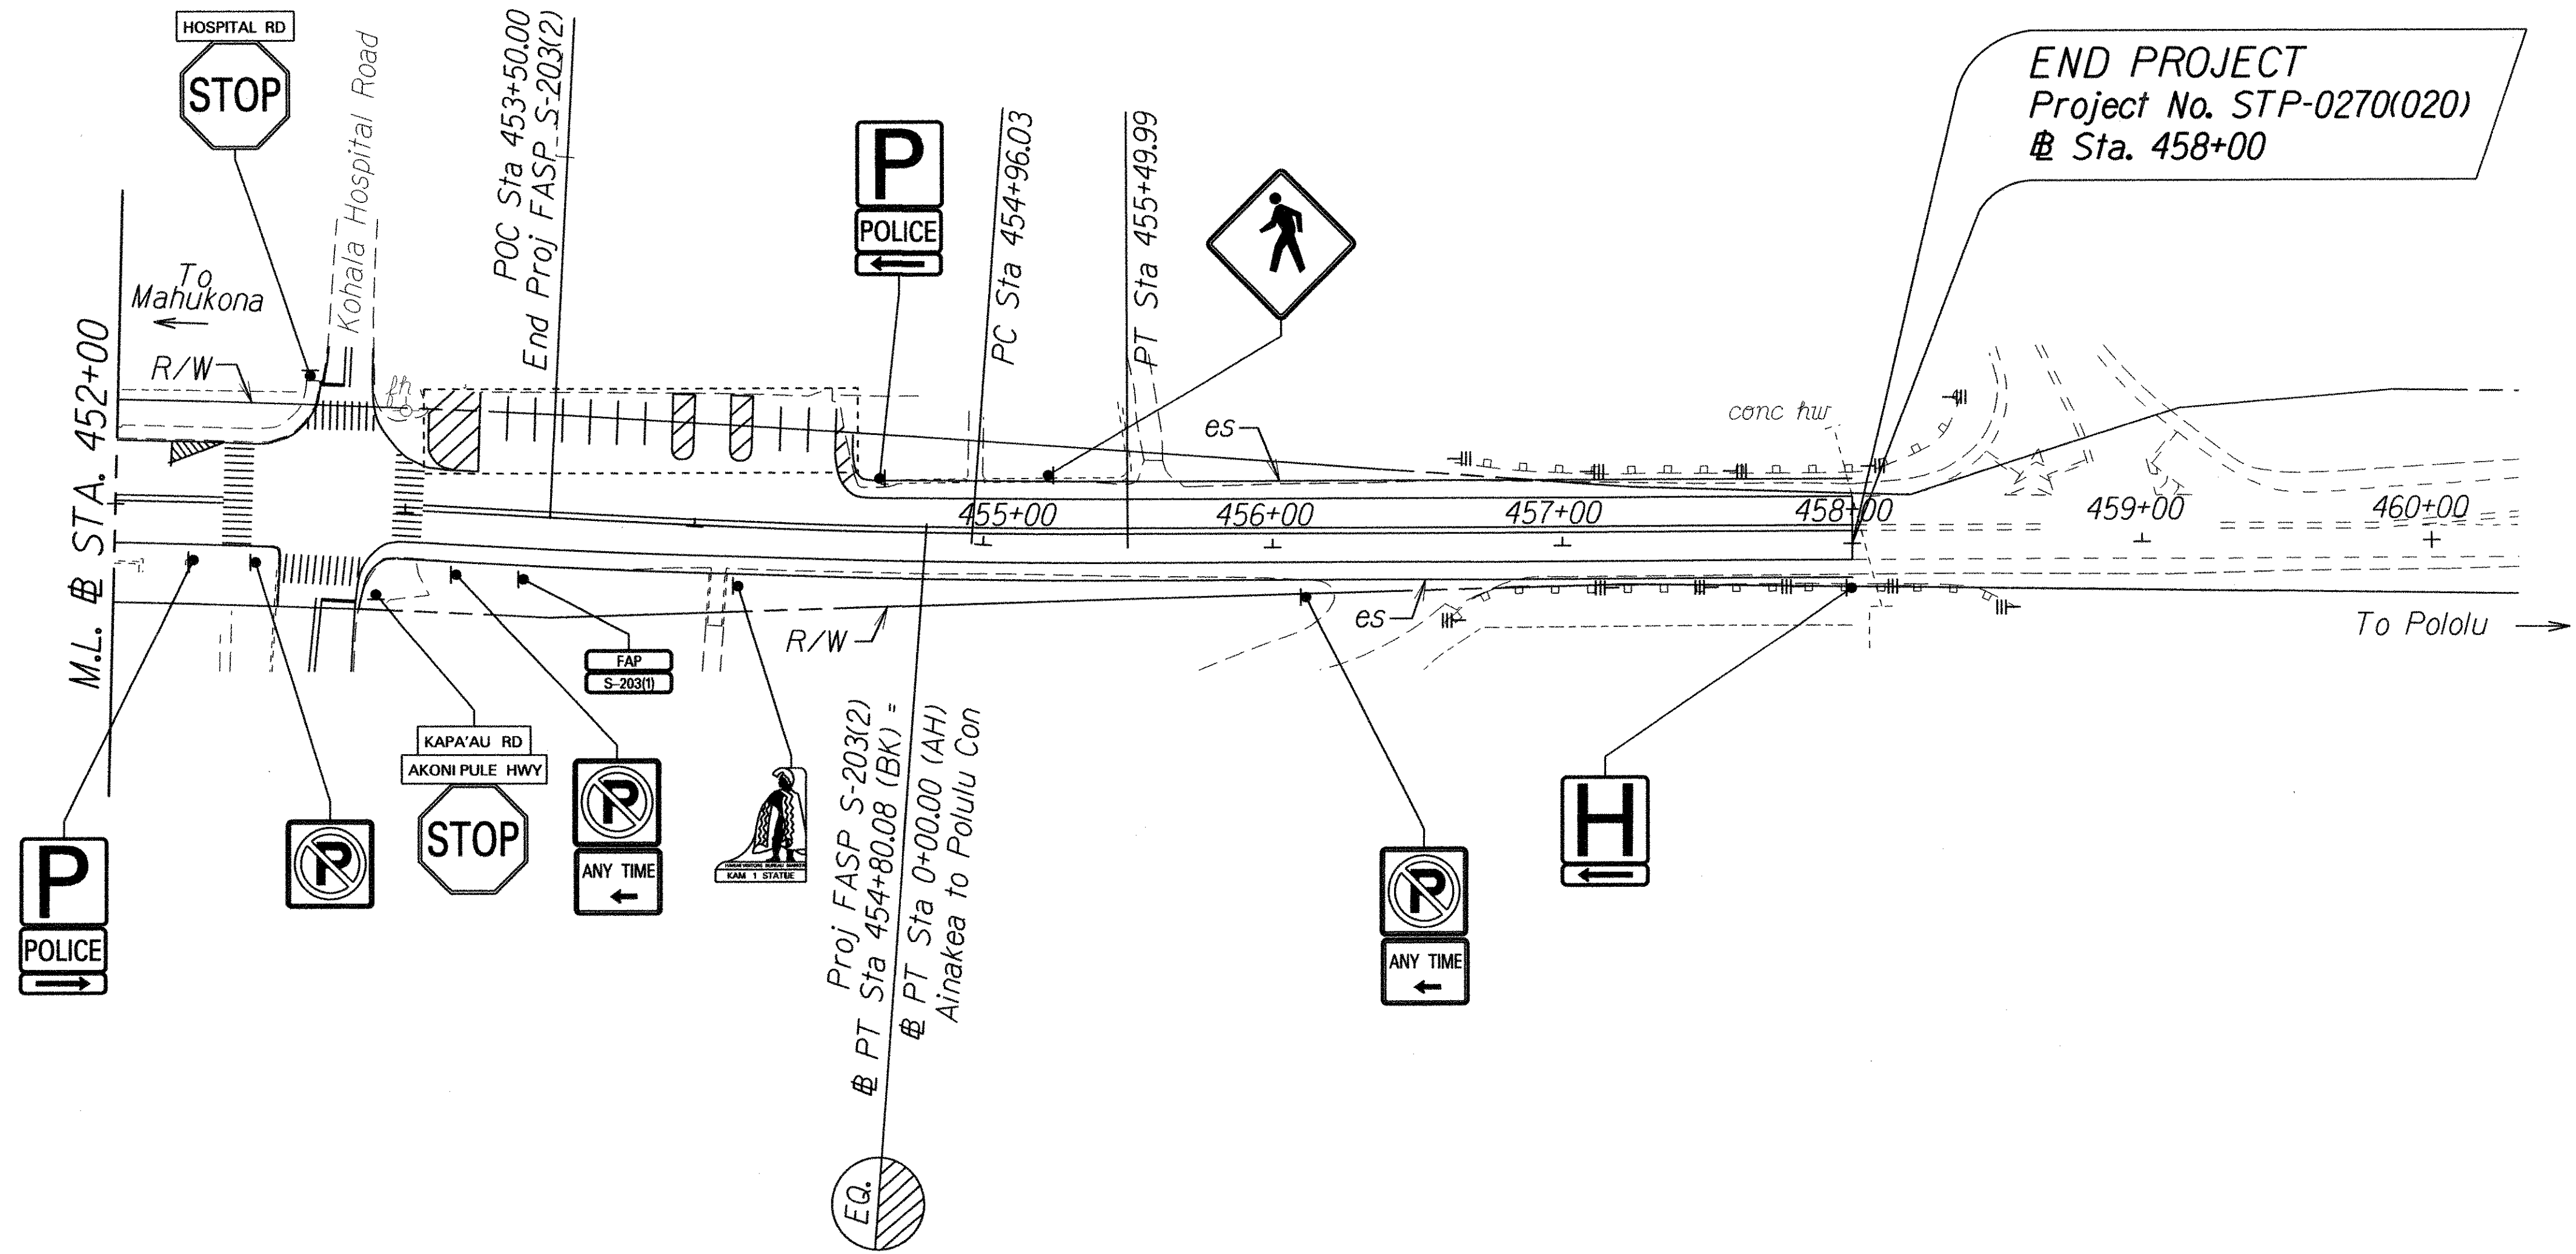

TRUE NORTH
SCALE: 1" = 40'

GENERAL PLAN	SURVEY PLOTTED BY	DATE
NOTE BOOK	DESIGNED BY	
	QUANTITIES BY	
	CHECKED BY	

STATE OF HAWAII
DEPARTMENT OF TRANSPORTATION
HIGHWAYS DIVISION

SIGN LOCATION PLAN

ROUTE 270, HAWI TO KAPA'AU
REPLACEMENT OF HIGHWAY SIGNS
Project No. HWY-H-02-15M

Scale: 1" = 40'
Date: May, 2015

SHEET No. 6 OF 6 SHEETS

ORIGINAL PLAN

DATE

SURVEY PLOTTED BY

DRAWN BY

NOTED BY

CHECKED BY

DATE

NOTE BOOK

DATE

CHECKED BY

DATE

CHECKED BY

SIGN REPLACEMENT, REMOVAL, AND INSTALLATION SCHEDULE											
STATION	MAUKA	MAKAI	M.P.	TYPE	SIGN TO REMAIN	REMOVE	INSTALL (10 SQ. FT. OR LESS)		INSTALL (GREATER THAN 10 SQ. FT.)		DESTINATION SIGN PANEL (S.F.)
							W/POST	WO/POST	W/POST	WO/POST	
339+05	●		21.23	RI-1		1	1				
339+09	●		21.23	SS-1 (AKONI PULE HWY)		1		1			
339+09	●		21.23	SS-1 (HAWI RD)		1		1			
339+19		●	21.23	R8-3A		1	1				
339+19		●	21.23	R8-3AE		1		1			
339+26		●	21.23	RI-1		1	1				
339+26		●	21.23	SS-1 (HAWI RD)		1		1			
339+50		●	21.23	R7-6		1	1				
340+33	●		21.26	R7-108		1	1				
340+33	●		21.26	R8-3A		1		1			
340+33	●		21.26	R8-3AE		1		1			
341+26		●	21.27	R7-108		1	1				
341+57		●	21.28	W11-2		1	1				
342+03	●		21.29	R7-108		1	1				
342+60	●		21.30	R2-1B (25)		1			1		
342+95		●	21.31	R7-108		1	1				
343+02	●		21.31	RI6-1A		1	1				
343+02	●		21.31	CLICK IT OR TICKET! (12"x18")		1		1			
343+05		●	21.31	D-4 (↑ Mahukona 8) (↑ Kawaihae 19) (← Waimea 21) (10.0' X 5.5')		1			1	55	
351+92		●	21.47	RI-1		1	1				
351+92		●	21.47	SS-1 (WAIPIELE ST)		1		1			
351+95	●		21.47	R2-1B (35)		1			1		
352+27		●	21.48	W14-2		1	1				
353+02		●	21.50	D-5 (HAWI TOWN) (2.5' X 9')		1			1	22.5	
354+84		●	21.53	R2-1B (25)		1			1		
356+27		●	21.56	R4-1		1	1				
356+29	●		21.56	R4-2		1	1				
358+67		●	21.60	R2-5 (25)		1	1				
364+00		●	21.70	RI-1		1	1				
364+00		●	21.70	SS-1 (KUMAKOA ST)		1		1			
365+00		●	21.72	W14-2		1	1				
375+01	●		21.91	S2-1		1	1				
375+01	●		21.91	W13-1 (25)		1		1			

NOTE :
Refer to Location Plan for reference directions,
Mauka and Makai.

6/8/15

This sheet replaces Sheet No. 111 in its entirety.

DATE

REVISION

FED. ROAD DIST. NO.

STATE

PROJ. NO.

FISCAL YEAR

SHEET NO.

TOTAL SHEETS

HAWAII

HAW.

HWY-H-02-15M

2015

ADD. 111

113

STATE OF HAWAII
DEPARTMENT OF TRANSPORTATION
HIGHWAYS DIVISION

SIGN SCHEDULE

ROUTE 270, HAWI TO KAPA'AU
REPLACEMENT OF HIGHWAY SIGNS
Project No. HWY-H-02-15M

Scale: 1"=40'

Date: May, 2015

SHEET No. 1 OF 3 SHEETS

ADD. 111

FED. ROAD DIST. NO.	STATE	PROJ. NO.	FISCAL YEAR	SHEET NO.	TOTAL SHEETS
HAWAII	HAW.	HWY-H-02-15M	2015	ADD. 112	113

SIGN REPLACEMENT, REMOVAL, AND INSTALLATION SCHEDULE

STATION	MAUKA	MAKAI	M.P.	TYPE	SIGN TO REMAIN	REMOVE	INSTALL (10 SQ. FT. OR LESS)		INSTALL (GREATER THAN 10 SQ. FT.)		DESTINATION SIGN PANEL (S.F.)
							W/POST	WO/POST	W/POST	WO/POST	
388+96		●	22.16	R1-1		1	1				
389+40	●		22.16	W14-2		1	1				
389+85	●		22.17	R1-1		1	1				
389+85	●		22.17	SS-1 (PUEHUEHU PL)		1		1			
398+13	●		22.36	W2-1		1	1				
399+17		●	22.36	R2-1B (35)		1			1		
399+35	●		22.36	R1-1		1	1				
399+35	●		22.36	SS-1 (PUAHUEHUE RD)		1		1			
399+37		●	22.36	R5-1		1	1				
399+43	●		22.36	W11-2		1	1				
399+75		●	22.36	R8-3A		1	1				
399+75		●	22.36	R8-3AE		1		1			
401+16		●	22.39	R8-3A		1	1				
401+16		●	22.39	R8-3AE		1		1			
401+33		●	22.40	R1-1		1	1				
401+33		●	22.40	SS-1 (UNION MILL RD)		1		1			
402+02	●		22.41	R1-1		1	1				
402+02	●		22.41	SS-1 (KYNERSLEY RD)		1		1			
402+06		●	22.41	W11-2		1	1				
404+52		●	22.46	R4-1		1	1				
404+68	●		22.46	R4-2		1	1				
405+67	●		22.48	R2-1B (35)		1			1		
412+21	●		22.60	W14-2		1	1				
412+21		●	22.60	R1-1		1	1				
412+21		●	22.60	SS-1 (KOHALA NURSERY RD)		1		1			
412+71	●		22.61	R1-1		1	1				
412+71	●		22.61	SS-1 (AKONI PULE HWY)		1		1			
412+71	●		22.61	SS-1 (HINAHINA RD)		1		1			
417+72	●		22.71	R1-1		1	1				
417+72	●		22.71	SS-1 (HANAULA APO RD)				1			
423+75	●		22.84	R1-1		1	1				
423+75	●		22.84	SS-1 (KEKOA UHANE RD)		1		1			
426+20	●		22.87	R1-1		1	1				
426+52		●	22.87	R1-1		1	1				
426+52		●	22.87	SS-1 (MALUHIA RD)		1		1			



SIGN REPLACEMENT, REMOVAL, AND INSTALLATION SCHEDULE

STATION	MAUKA	MAKAI	M.P.	TYPE	SIGN TO REMAIN	REMOVE	INSTALL (10 SQ. FT. OR LESS)		INSTALL (GREATER THAN 10 SQ. FT.)		DESTINATION SIGN PANEL (S.F.)
							W/POST	WO/POST	W/POST	WO/POST	
427+05	●	●	22.88	ELEV 500 FT/152 M (2'x2')		2	2				
432+50		●	22.98	R1-1		1	1				
432+50		●	22.98	SS-1 (OMACHI RD)		1		1			
432+86	●		22.99	R4-1		1	1				
433+96	●		23.02	R2-5 (25)		1	1				
436+92		●	23.07	R2-1B (35)		1			1		
436+98	●		23.07	R2-1B (25)		1			1		
437+60		●	23.09	R1-1		1	1				
437+60		●	23.09	SS-1 (OMACHI RD)		1		1			
437+80	●		23.09	M-15 (KAPA'AU TOWN) (1' X 4')		1	1				
438+27		●	23.10	R4-2		1	1				
438+68	●		23.10	R1-1		1	1				
438+68	●		23.10	SS-1 (HALL RD)		1		1			
440+33	●		23.14	W11-2		1	1				
442+86	●		23.18	W11A-2		1	1				
442+86	●		23.18	M7-4		1		1			
442+98		●	23.19	R1-1		1	1				
442+98		●	23.19	SS-1 (KAMEHAMEHA PARK RD)		1		1			
443+59		●	23.20	W11A-2		1	1				
443+59		●	23.20	M7-4		1		1			
446+14		●	23.25	W11-2		1	1				
448+01	●		23.28	R1-1		1	1				
448+01	●		23.28	SS-1 (PALAI PL)		1		1			
448+01	●		23.28	SS-1 (NONAME PL)		1		1			
449+84	●		23.32	R8-3A		1	1				
449+84	●		23.32	R8-3AE		1		1			
449+92	●		23.32	W11-2		1	1				

NOTE :

Refer to Location Plan for reference directions,
Mauka and Makai.



6/8/15

This sheet replaces Sheet No. 112
in its entirety.

DATE

REVISION

STATE OF HAWAII
DEPARTMENT OF TRANSPORTATION
HIGHWAYS DIVISION

SIGN SCHEDULE

ROUTE 270, HAWI TO KAPA'AU
REPLACEMENT OF HIGHWAY SIGNS
Project No. HWY-H-02-15M

Scale: 1"=40'

Date: May, 2015

SHEET No. 2 OF 3 SHEETS

ADD. 112

ORIGINAL PLAN	SURVEY PLOTTED BY	DATE
NOTE BOOK	DRAWN BY	
6/8/15	TRACED BY	
6/8/15	CHECKED BY	
6/8/15	QUANTITIES BY	
6/8/15	CHECKED BY	

FED. ROAD DIST. NO.	STATE	PROJ. NO.	FISCAL YEAR	SHEET NO.	TOTAL SHEETS
HAWAII	HAW.	HWY-H-02-15M	2015	ADD. 113	113

SIGN REPLACEMENT, REMOVAL, AND INSTALLATION SCHEDULE											
STATION	MAUKA	MAKAI	M.P.	TYPE	SIGN TO REMAIN	REMOVE	INSTALL (10 SQ. FT. OR LESS)		INSTALL (GREATER THAN 10 SQ. FT.)		DESTINATION SIGN PANEL (S.F.)
							W/POST	WO/POST	W/POST	WO/POST	
449+92	●		23.32	M7-4		1		1			
450+10		●	23.32	R1-1		1	1				
450+10		●	23.32	SS-1 (HOLY BAKERY RD)		1		1			
452+00		●	23.36	W11-2		1	1				
452+27	●		23.36	D9-14P		1	1				
452+49	●		23.37	R8-3A		1	1				
452+66		●	23.37	R1-1		1	1				
452+66		●	23.37	SS-1 (HOSPITAL RD)		1		1			
452+91	●		23.37	R1-1		1	1				
452+91	●		23.37	SS-1 (AKONI PULE HWY)		1		1			
452+91	●		23.37	SS-1 (KAPA'AU RD)		1		1			
453+18	●		23.38	R8-3A		1	1				
453+18	●		23.38	R8-3AE		1		1			
453+42	●		23.38	FAP S-203(1)		1	1				
454+16	●		23.40	KAMEHAMEHA STATUE	1						
454+63		●	23.41	D9-14P		1	1				
455+21		●	23.42	W11-2		1	1				
456+11	●		23.43	R8-3A		1	1				
456+11	●		23.43	R8-3AE		1		1			
458+00	●		23.47	D9-2		1	1				
TOTALS					2	140	80	49	12		77.5

MILEPOST SCHEDULE				
STATION	MAUKA	MAKAI	MILE POST D10-4 (12"X24") MILE POST NO. (RTE. NO.)	REMOVE INSTALL WITH POST (BI-DIRECTIONAL)
339+12	●		21.84 (250)	1 1
379+68	●		22 (270)	1 1
406+42	●		22.5 (270)	 1
433+16	●		23 (270)	1 1
TOTALS				3 4

ROUTE MARKER SCHEDULE				
STATION	MAUKA	MAKAI	ROUTE MARKER SIGN NO. (ROUTE #) w/ M2-1 OR M6 SIGNS	REMOVE INSTALL TYPE A ASSEMBLY
339+09	●		M1-6 (270)	1 1
339+09	●		M6-4	1 1
339+71		●	M1-6 (250)	1 1
339+71		●	1M6-1L	1 1
339+71		●	M1-6 (270)	1 1
339+71		●	1M6-3	1 1
340+64	●		M1-6 (270)	1 1
341+38		●	M1-6 (250)	1 1
341+38		●	M2-1	1 1
TOTALS				9 9

NOTE :
Refer to Location Plan for reference directions, Mauka and Makai.

SURVEY PLOTTED BY

DATE

6/8/15

DRAWN BY

Y

TRACED BY

NOTE BOOK

6/11/2015

QUANTITIES BY

CHECKED BY

ORIGINAL PLAN

6/11/2015

NOTE BOOK

6/11/2015

QUANTITIES BY

CHECKED BY

6/8/15	This sheet replaces Sheet No. 113 in its entirety.
DATE	REVISION

STATE OF HAWAII

DEPARTMENT OF TRANSPORTATION

HIGHWAYS DIVISION

SIGN SCHEDULE

ROUTE 270, HAWI TO KAPA'AU

REPLACEMENT OF HIGHWAY SIGNS

Project No. HWY-H-02-15M

Scale: 1"=40'

Date: May, 2015

SHEET No. 3 OF 3 SHEETS