


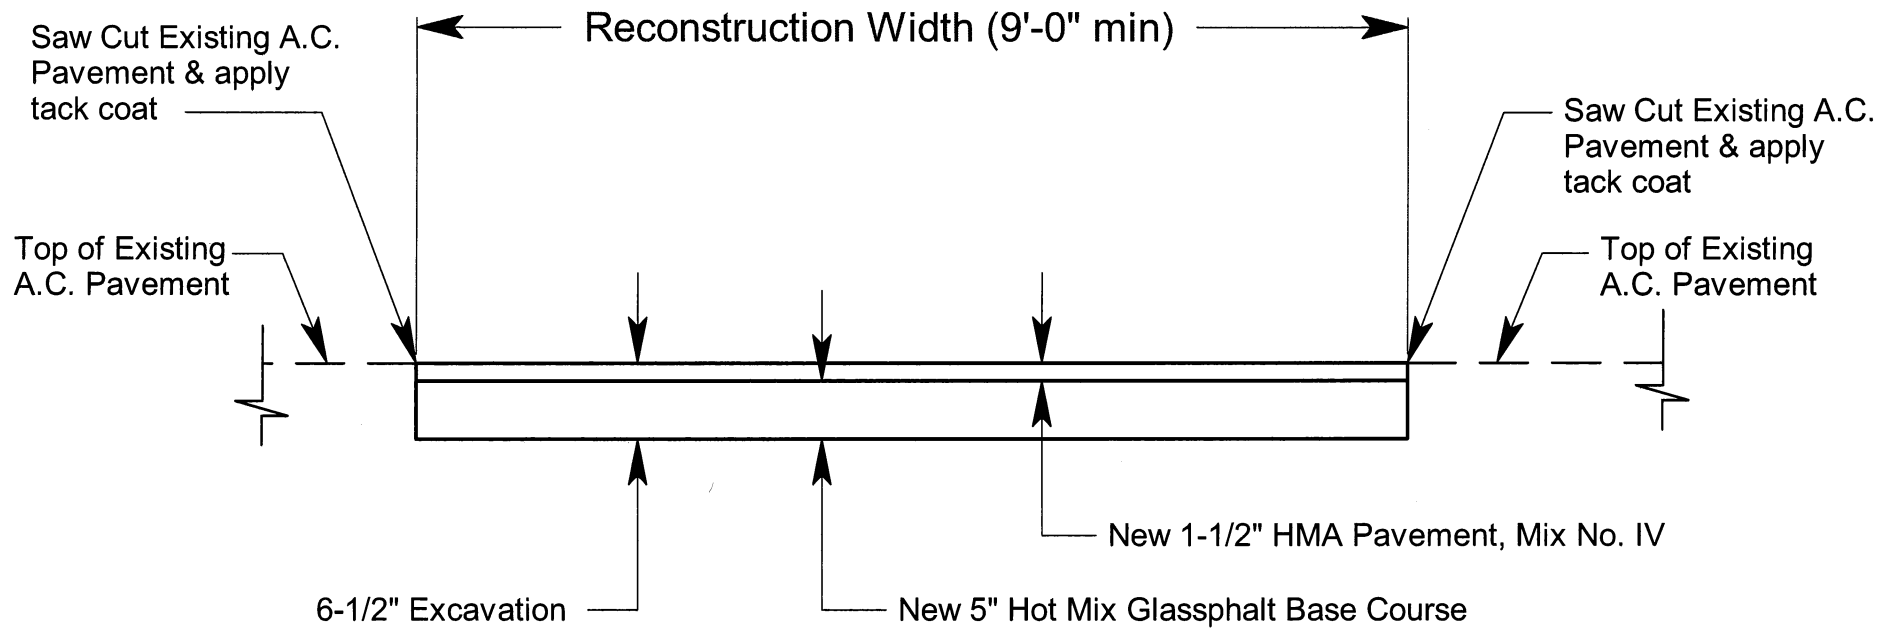

TYPICAL RECONSTRUCTION SECTION

Not to Scale