

2/17/59
4/6/59
4/22/59


White Letters and Border on Red Background (Background may be of red reflective sheeting). Letters to be reflectorized with Buttons or Reflective Sheeting.

Note: All Regulatory and Warning Signs Shall Have $\frac{1}{8}$ " Bolt Holes.


NOTE: Signs noted with an (R) designation indicate reflectorization with either buttons or reflective sheeting.

FED. ROAD DIST. NO.	STATE	FED. AID PROJ. NO.	FISCAL YEAR	SHEET NO.	TOTAL SHEETS
HAWAII	HAWAII	ER-60	1958	5	21


JULY 3, 1957

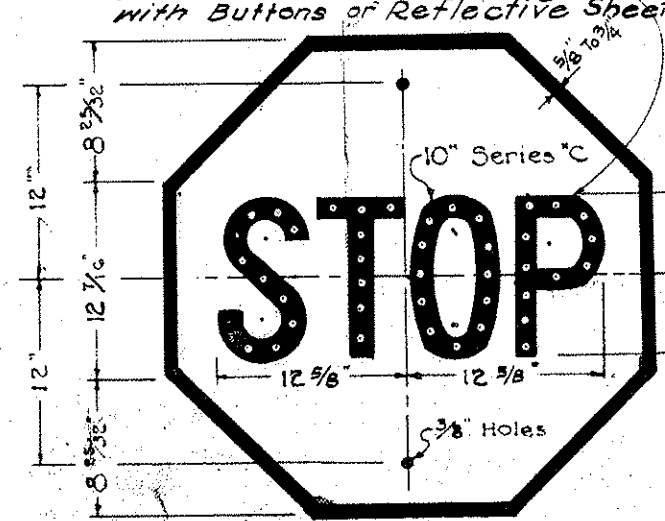


R-1
30" x 30"

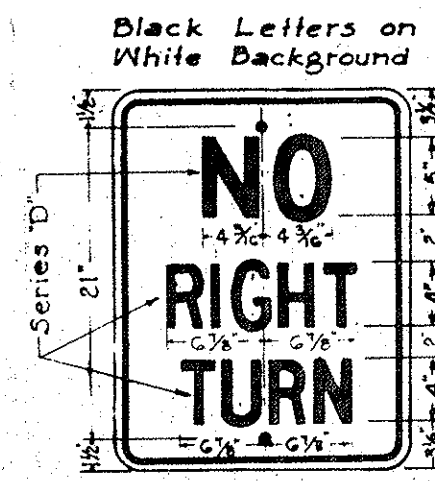


R-6
18" x 24"

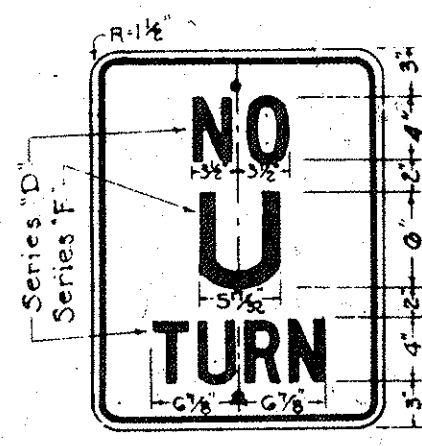


R-8
18" x 24"

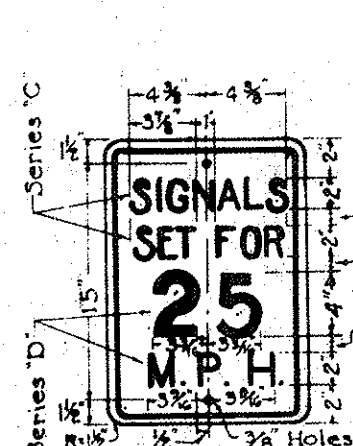


R-10
12" x 18"

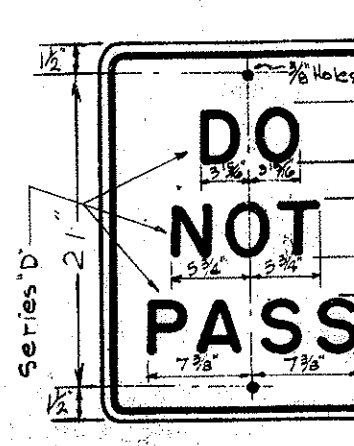


R-11
18" x 24"

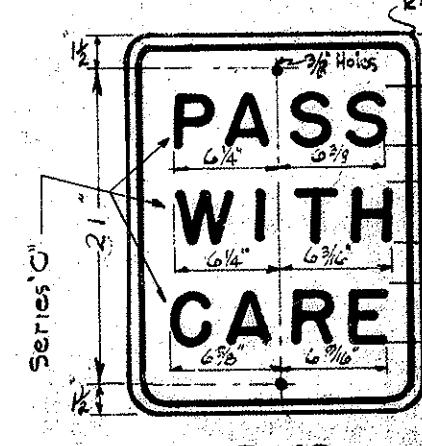


R-12
18" x 24"

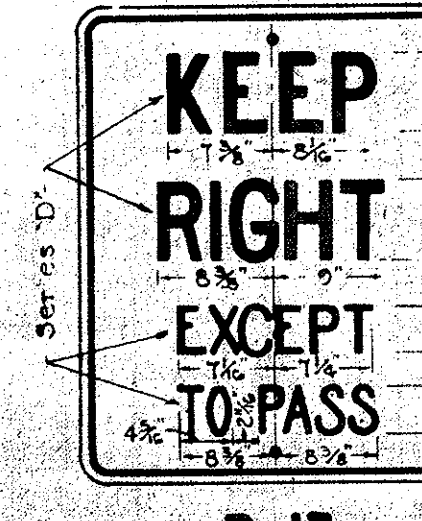


R-13
24" x 30"

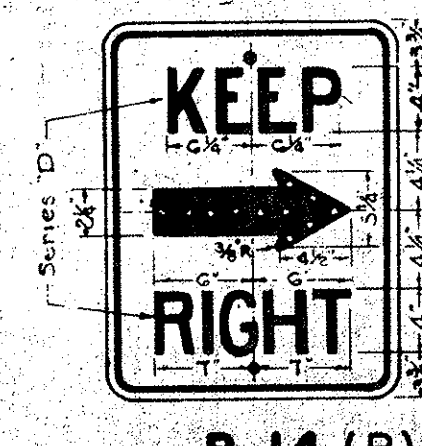

R-14 (R)
18" x 24"

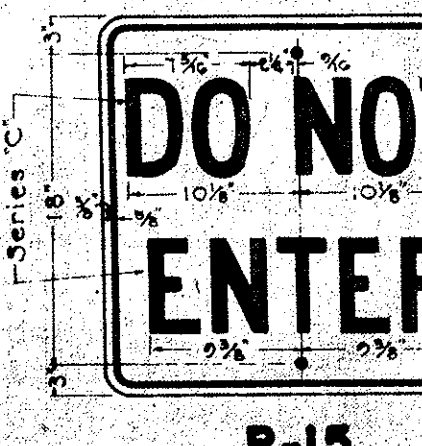

R-15
24" x 24"

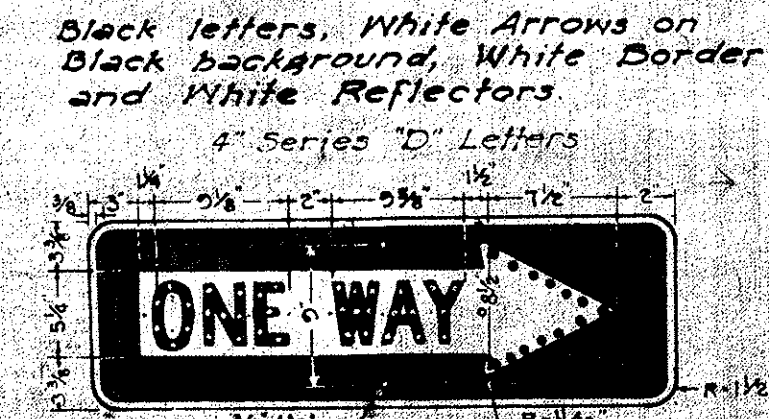

R-16 - R (R)
R-16 - L (R)
36" x 12"




R-18
12" x 18"



R-26
12" x 18"



R-29
24" x 30"

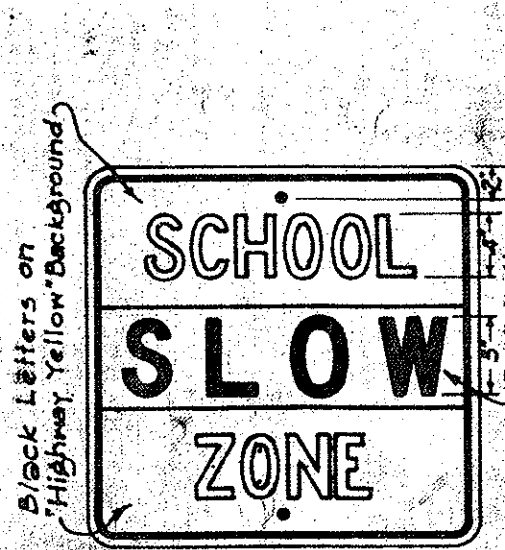


R-41-S
24" x 24"



R-42-S
12" x 18"




R-43-S
12" x 18"

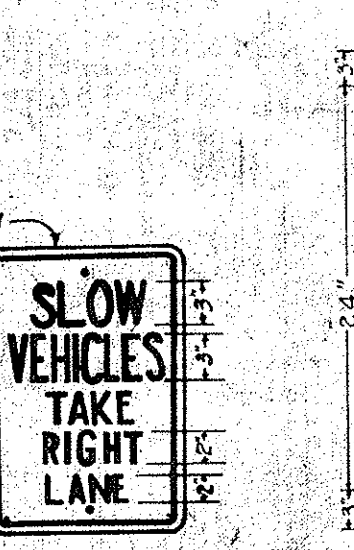


R-44-S
12" x 18"




R-102-A
24" x 30"

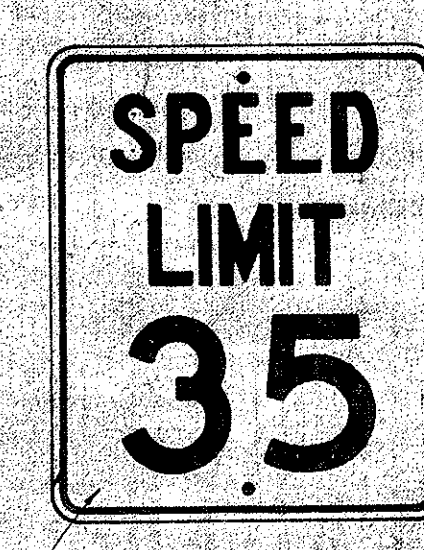

R-102-B
24" x 30"

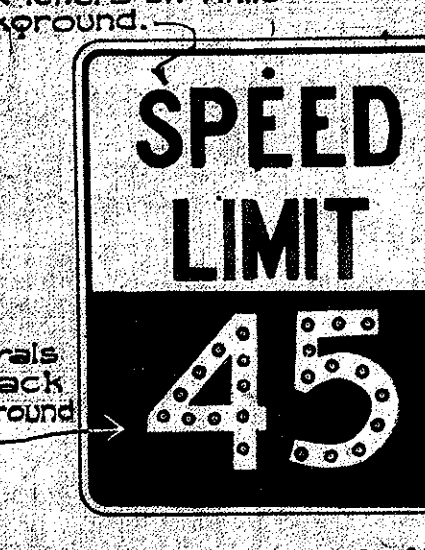

R-102-C (R)
24" x 30"

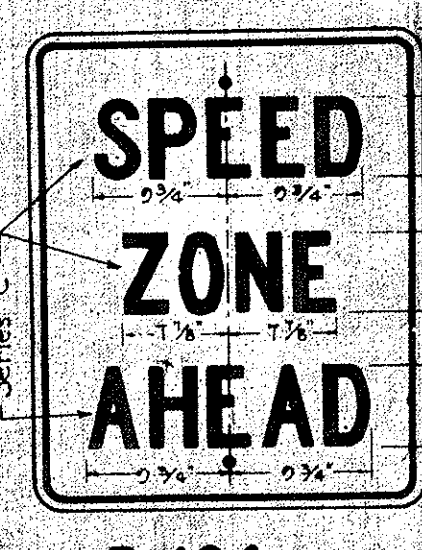

R-104
24" x 30"




R-105-A (R)
24" x 30"



R-105-B
24" x 30"




R-105-C
24" x 30"

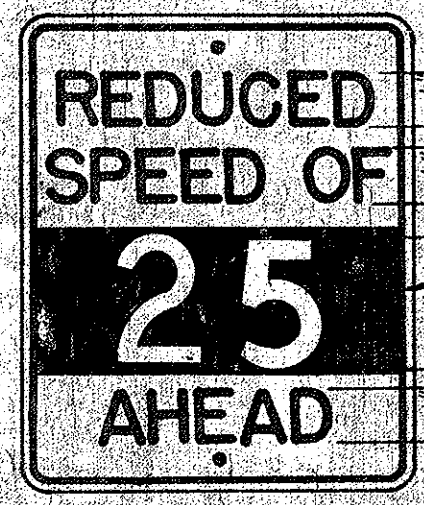

R-104-A
24" x 30"



R-7
18" x 24"

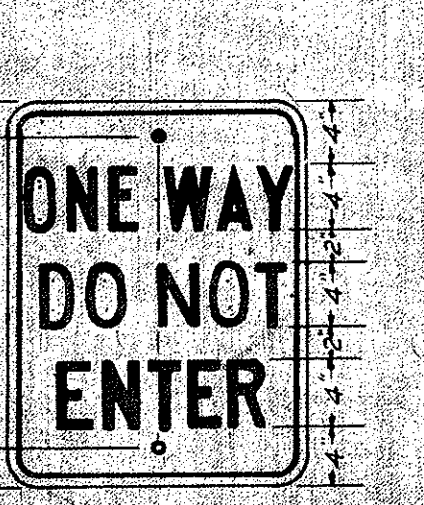


R-66
18" x 24"




R-106
24" x 30"




R-107-A
24" x 30"

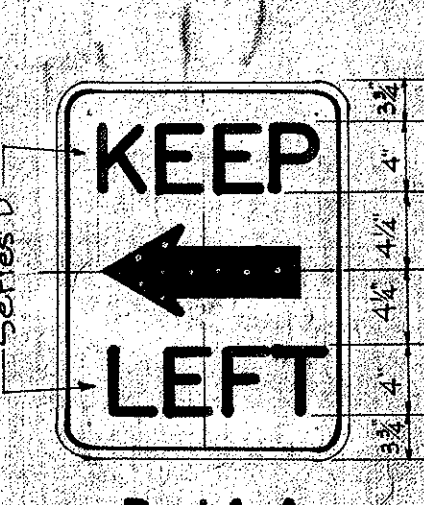

R-14-A
24" x 24"

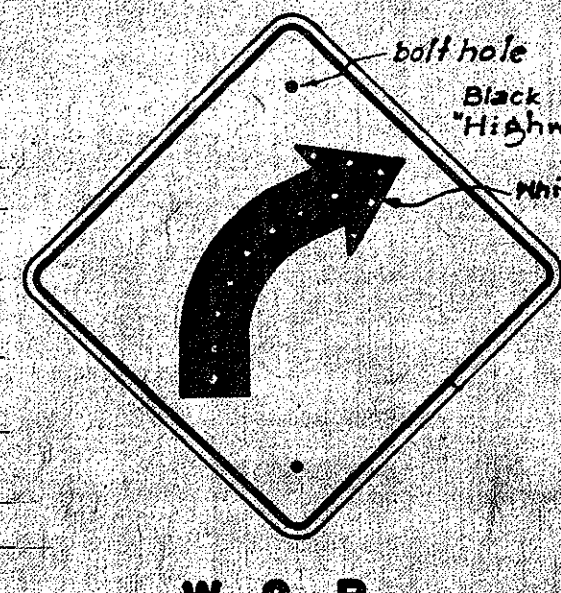


W-2-R
W-2-L
24" x 24"

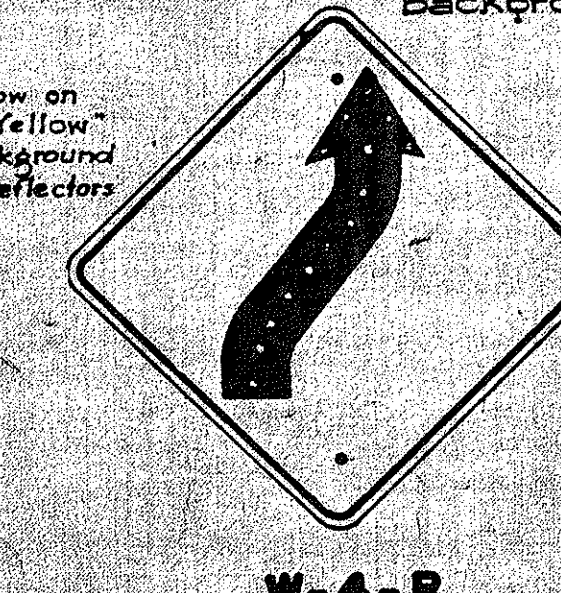


W-4-R
W-4-L
24" x 24"




W-5-R
W-5-L
24" x 24"

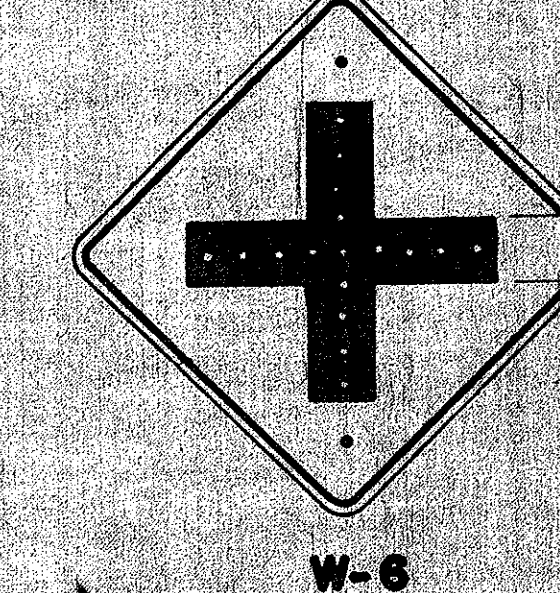


W-6
24" x 24"

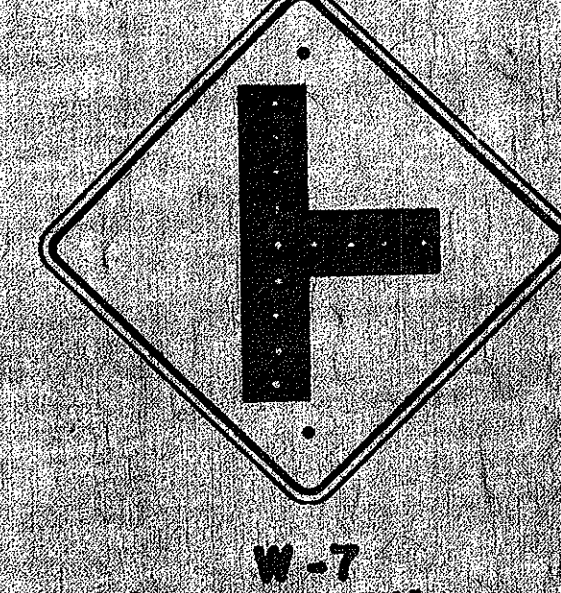


W-7
24" x 24"

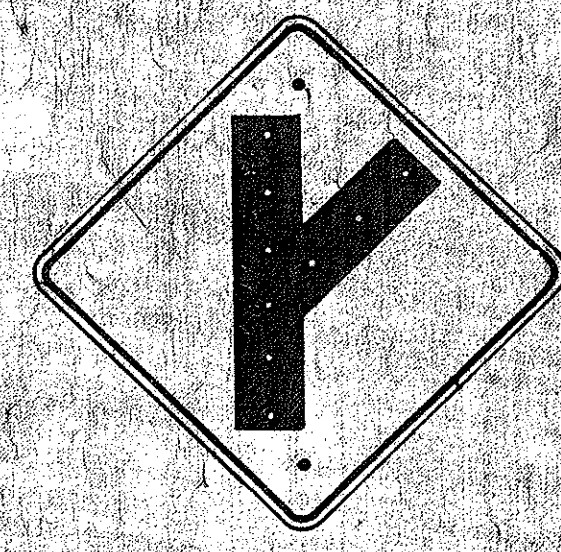

W-8-R
W-8-L
24" x 24"

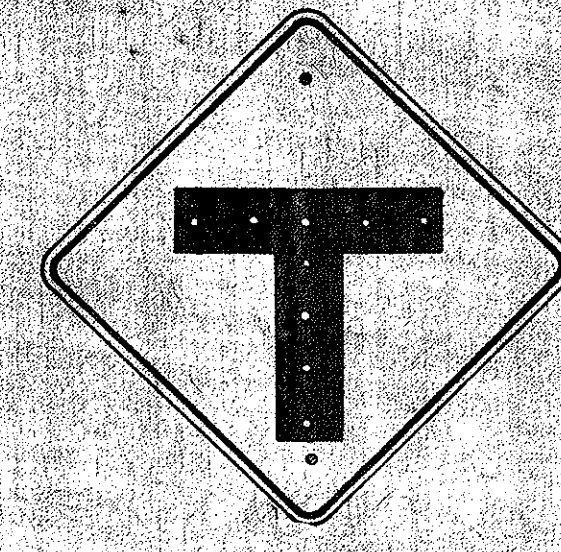

W-9
24" x 24"

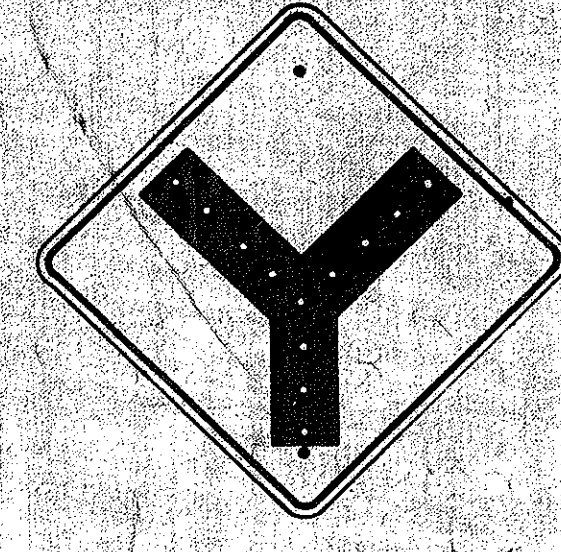


W-10
24" x 24"



W-13
24" x 24"




W-14
24" x 24"

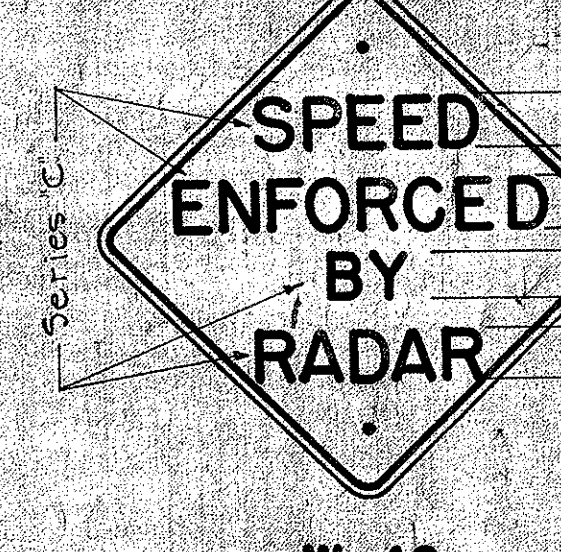


W-40
24" x 24"



W-19
30" x 30"

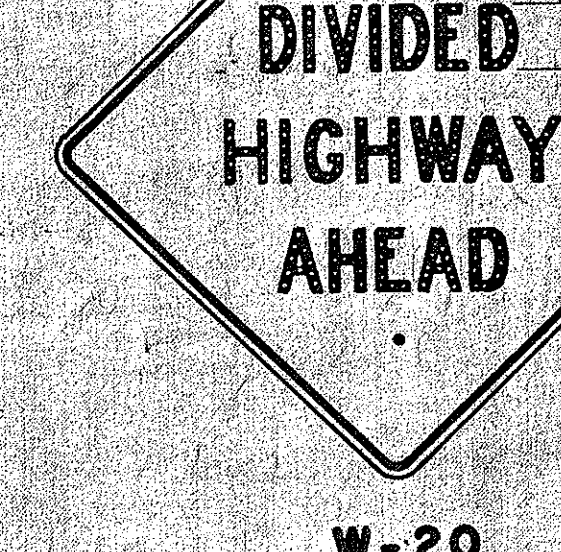

W-20
30" x 30"

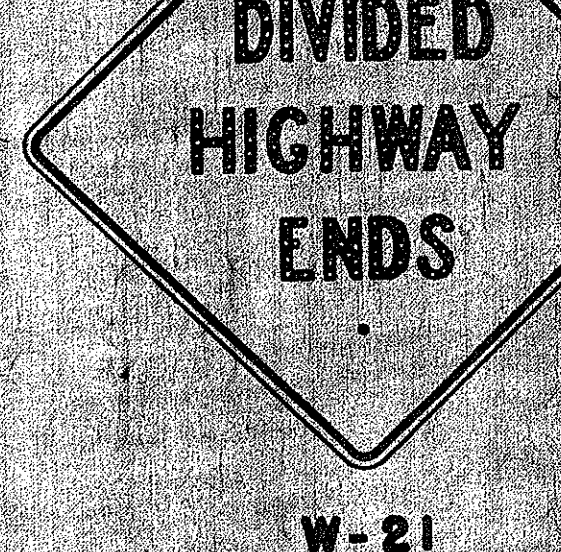

W-21
30" x 30"




W-22
24" x 24"



W-24
30" x 30"




W-25
24" x 24"

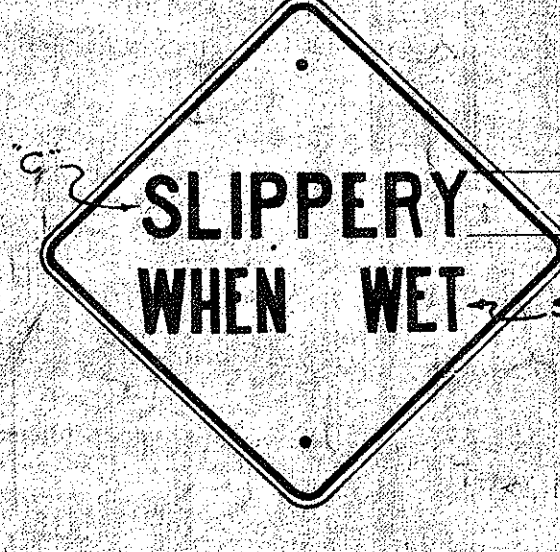


W-29
24" x 24"



W-59
24" x 24"

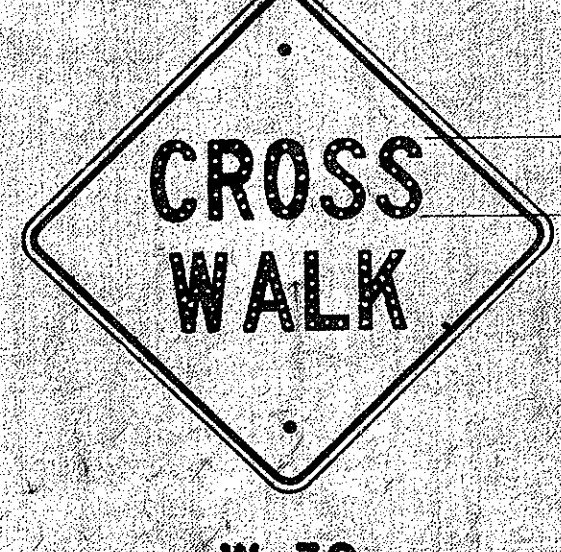

W-39
24" x 24"

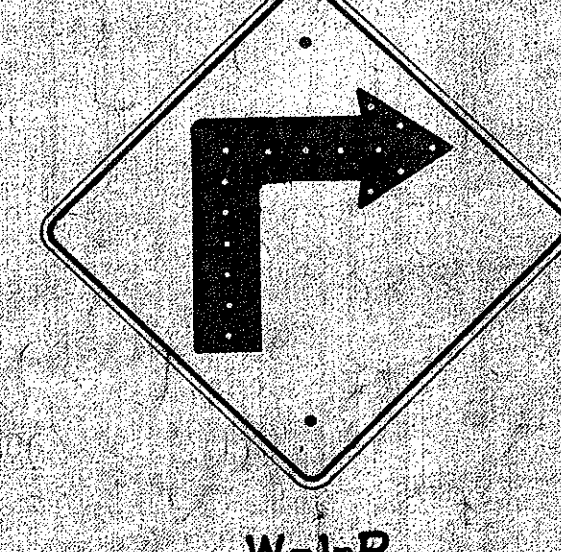

W-1-R
W-1-L
24" x 24"

NOTE: R-104, A, B, C signs with (R) designation shall have white numerals reflectorized with buttons or reflective sheeting on a black background.

Fully reflectorized with reflective sheeting.

Note: R-102, A, B, C signs with (R) designation: Lower half with white numerals, reflectorized with buttons or reflective sheeting, on black background.

NOTE: R-105, A, B, C signs with (R) designation shall have white numerals reflectorized with buttons or reflective sheeting on a black background.

Background may be made of Yellow Reflective sheeting.

Unless otherwise specified, all signs shall conform with requirements of "Manual on Uniform Traffic Control Devices for Streets and Highways."

All letters and figures shall be of size and design shown and shall conform with "Standard Alphabets for Highway Signs" as set forth by the Public Roads Administration, Federal Works Agency. Series 'C' letters and Series 'D' numerals shall be used except where noted.

Note: All Regulatory signs shall have black letters on a white background except where noted. All Warning (W) signs shall have black letters or figures on a "Highway Yellow" background. Signs shall be similar but opposite in direction. See Specifications for Materials and Finish.

DEPARTMENT OF TRANSPORTATION
DIVISION OF HIGHWAYS
STATE OF HAWAII
REGULATORY & WARNING SIGNS
Scale: 1" = 1'
DATE: APR. 29, 1959
APPROVED: _____
STATE HIGHWAY ENGINEER

SHEET No. OF SHEETS

1.08

2.04

DATE: _____
SURVEY FIELD BY: _____
DRAWN BY: T. Tokunaga
CHECKED BY: _____
ORIGINAL FILED IN: _____
ROLL BOOK: _____
QUANTITY CHECKED BY: _____

