


STATE	PROJ. NO.	FISCAL YEAR	SHEET NO.	TOTAL SHEETS
HAW.	LT-H-02-79	1980	4	12

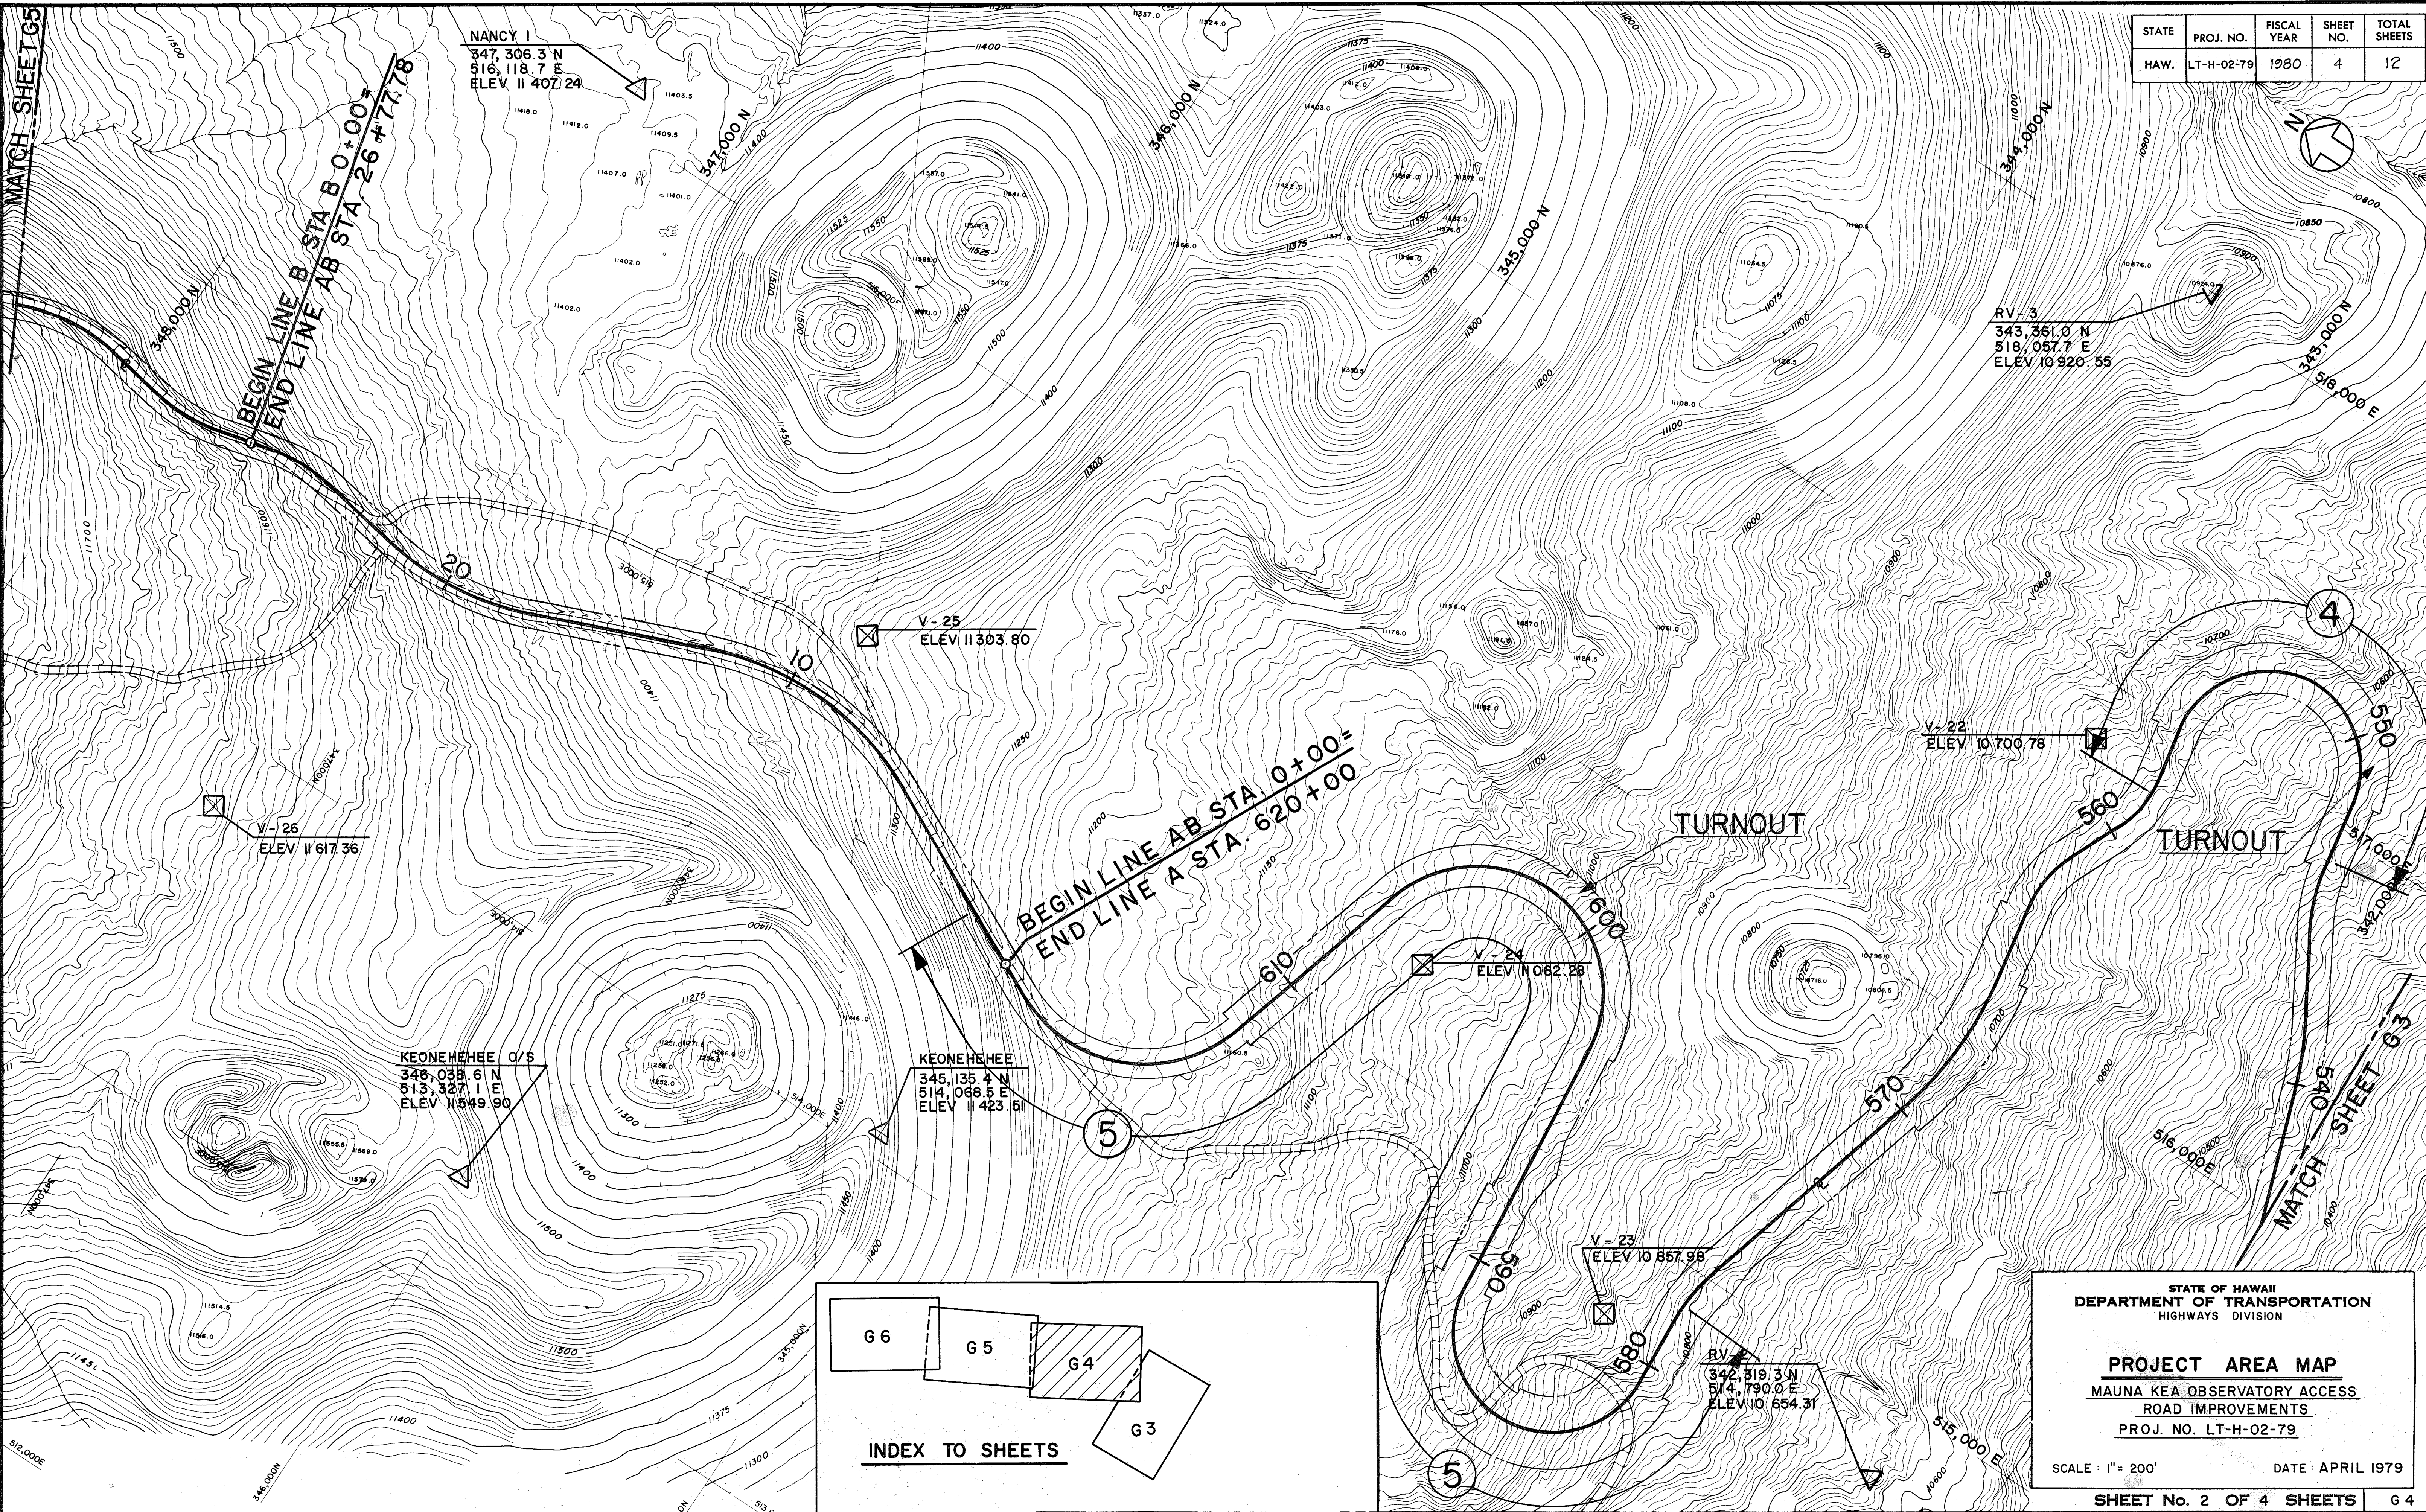

STATE OF HAWAII
DEPARTMENT OF TRANSPORTATION
HIGHWAYS DIVISION



PROJECT AREA MAP
MAUNA KEA OBSERVATORY ACCESS
ROAD IMPROVEMENTS
PROJ. NO. LT-H-02-79

SCALE: 1" = 200'
DATE: APRIL 1979


SHEET No. 2 OF 4 SHEETS | G 4

SURVEY PLATTED BY	DATE
DRAWN BY	
TRACED BY	
QUANTITIES BY	
CHECKED BY	

STATE	PROJ. NO.	FISCAL YEAR	SHEET NO.	TOTAL SHEETS
HAW.	LT-H-02-79	1980	5	12

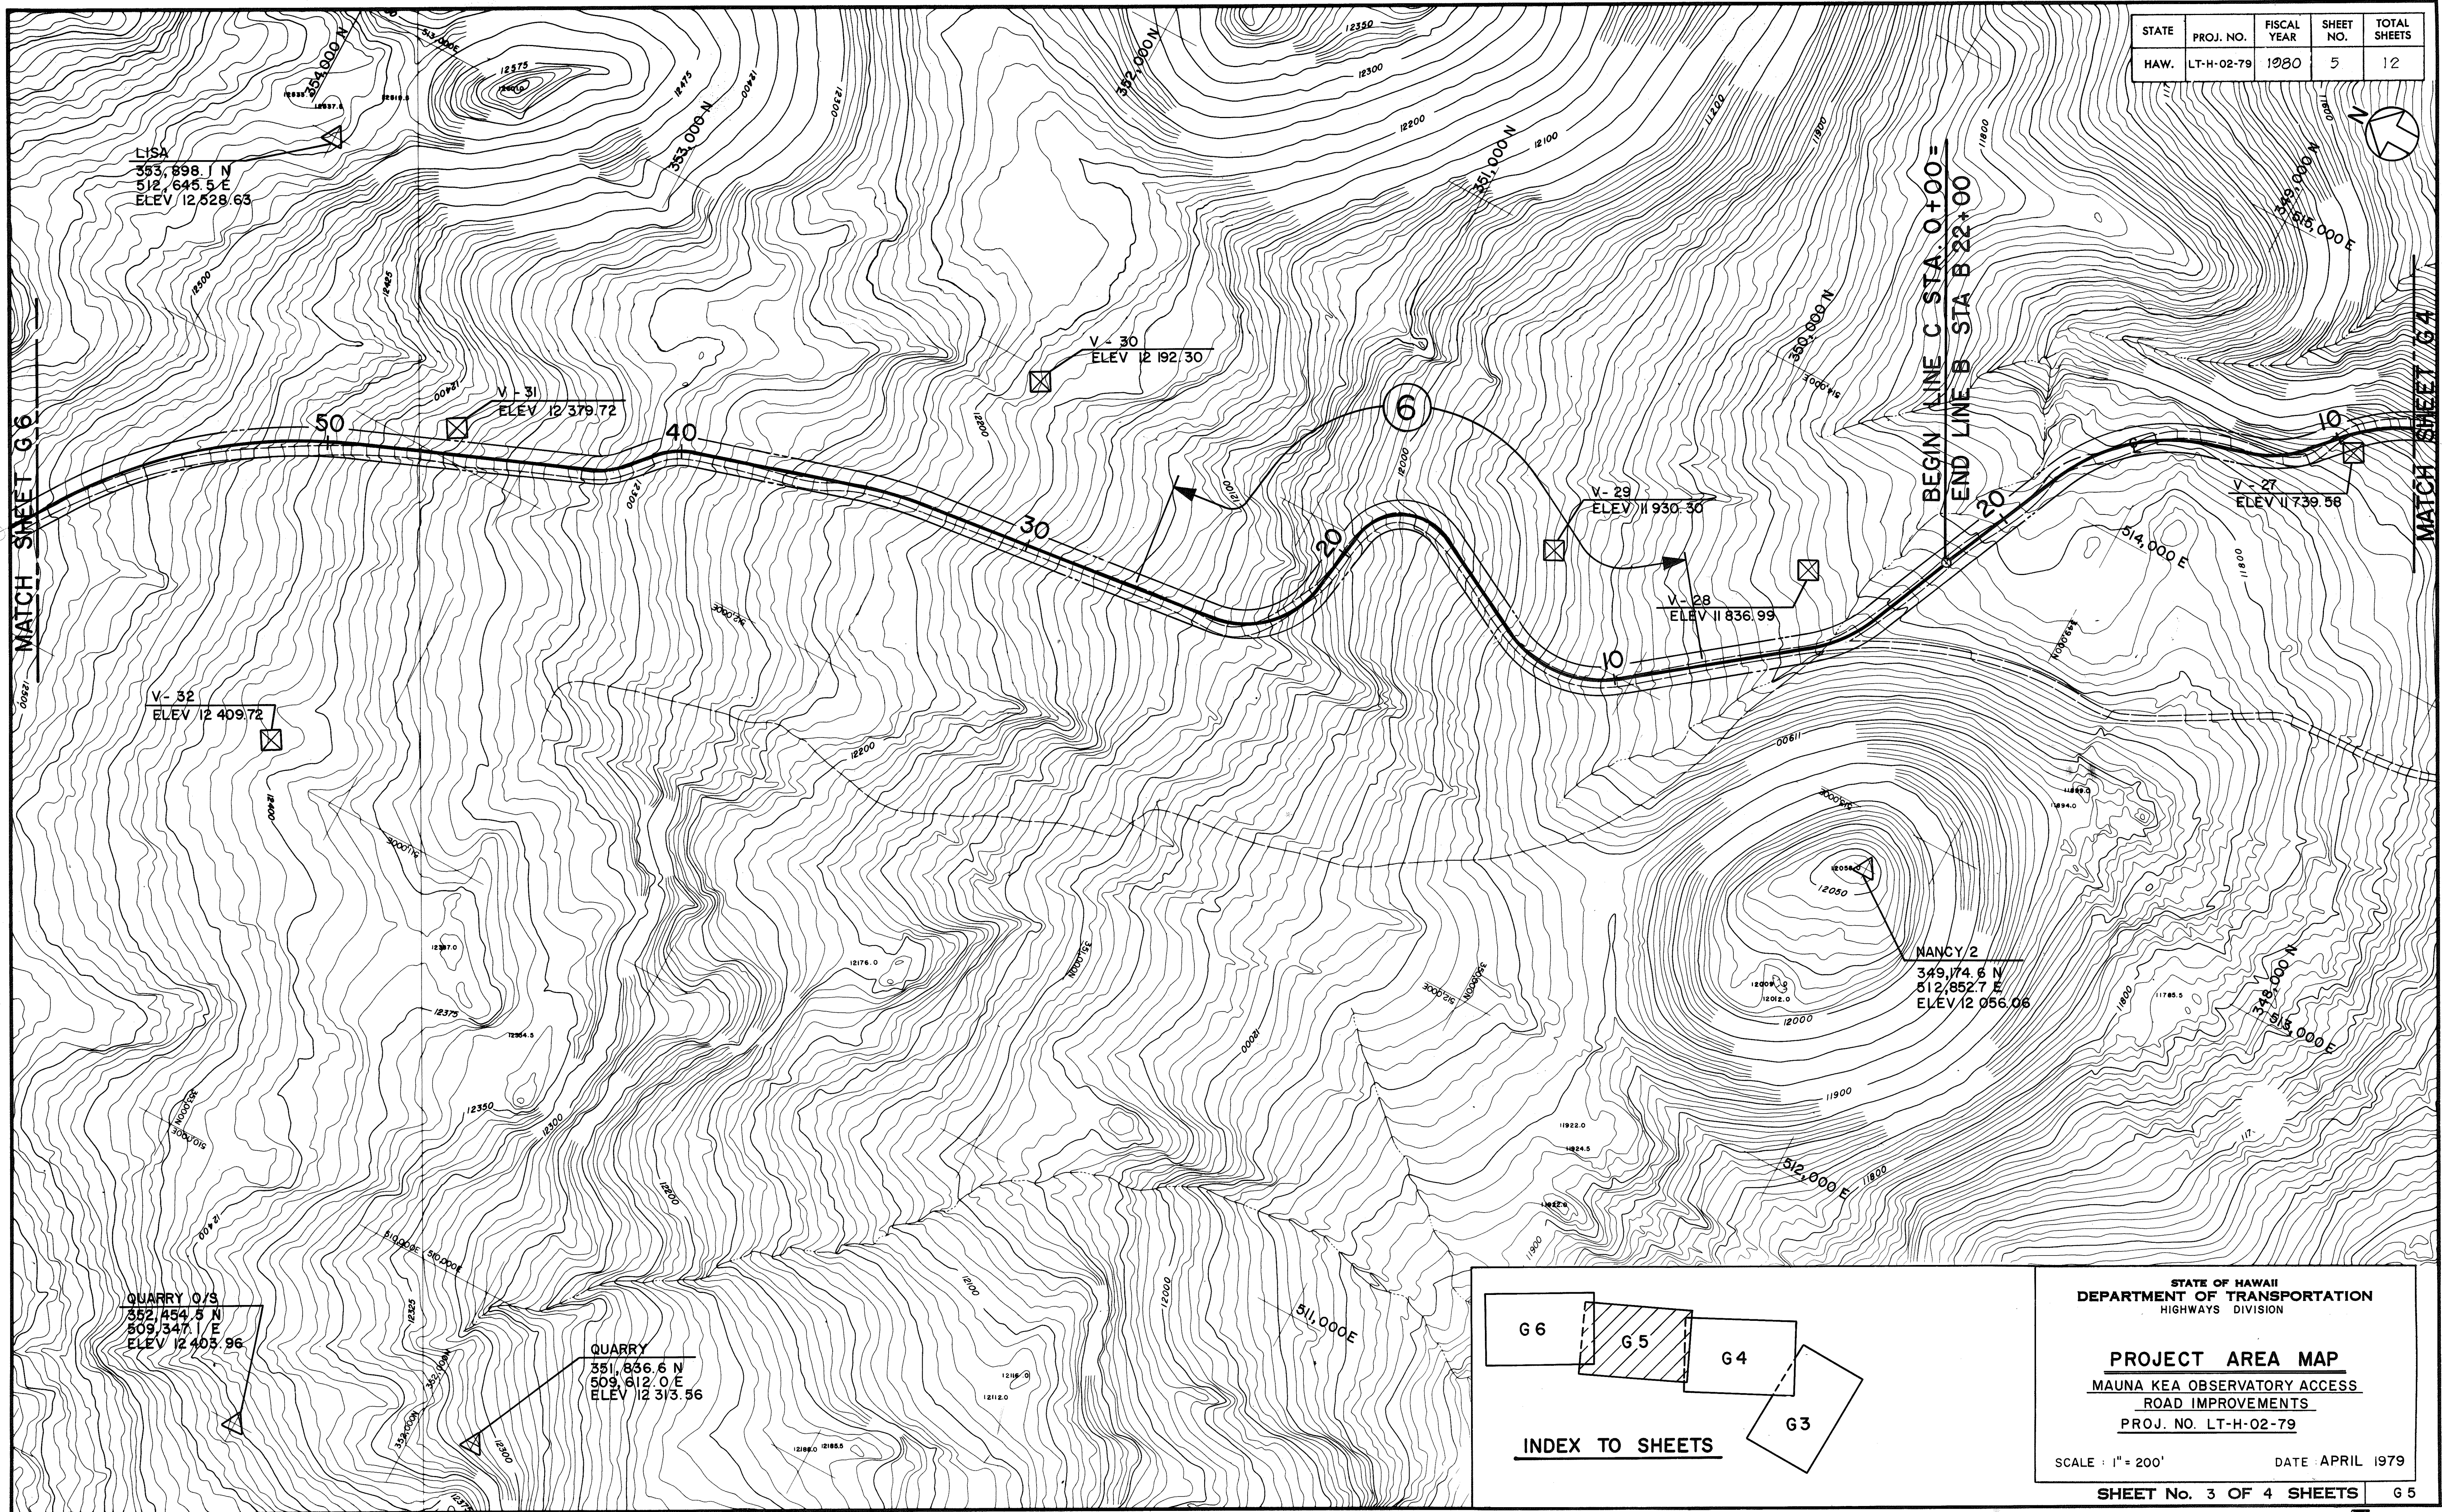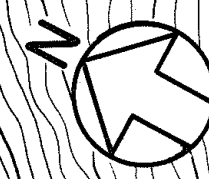

SURVEY PLOTTED BY	DATE
DRAWN BY	
DESIGNED BY	
QUANTITIES BY	
CHECKED BY	
ORIGINAL PLAN	
NOTE BOOK	
No.	

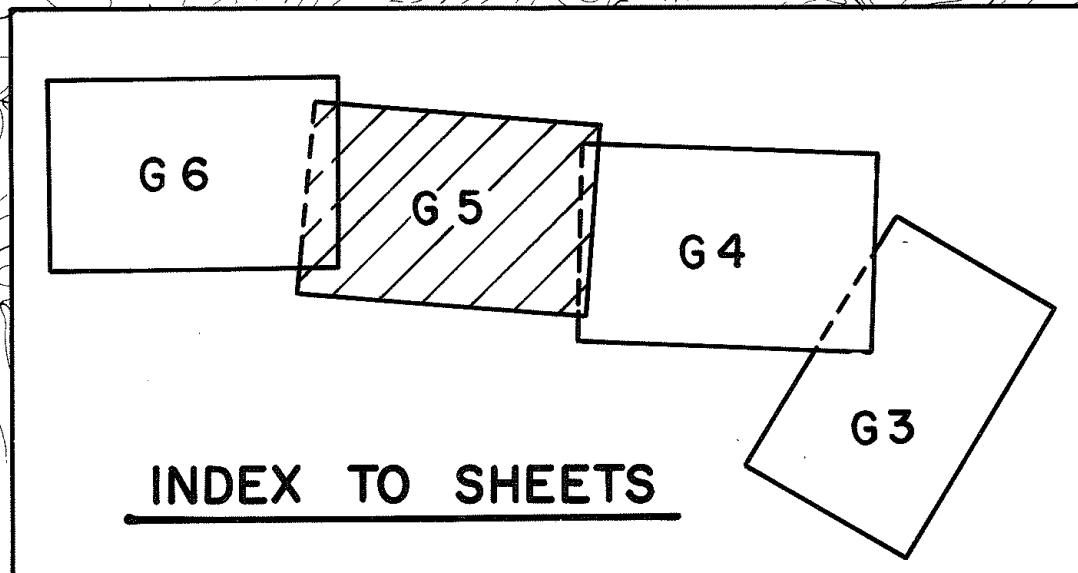


STATE OF HAWAII
DEPARTMENT OF TRANSPORTATION
HIGHWAYS DIVISION

PROJECT AREA MAP
MAUNA KEA OBSERVATORY ACCESS
ROAD IMPROVEMENTS
PROJ. NO. LT-H-02-79

SCALE : 1" = 200'
DATE : APRIL 1979

SHEET No. 3 OF 4 SHEETS
G 5

STATE	PROJ. NO.	FISCAL YEAR	SHEET NO.	TOTAL SHEETS
HAW.	LT-H-02-79	1980	6	12

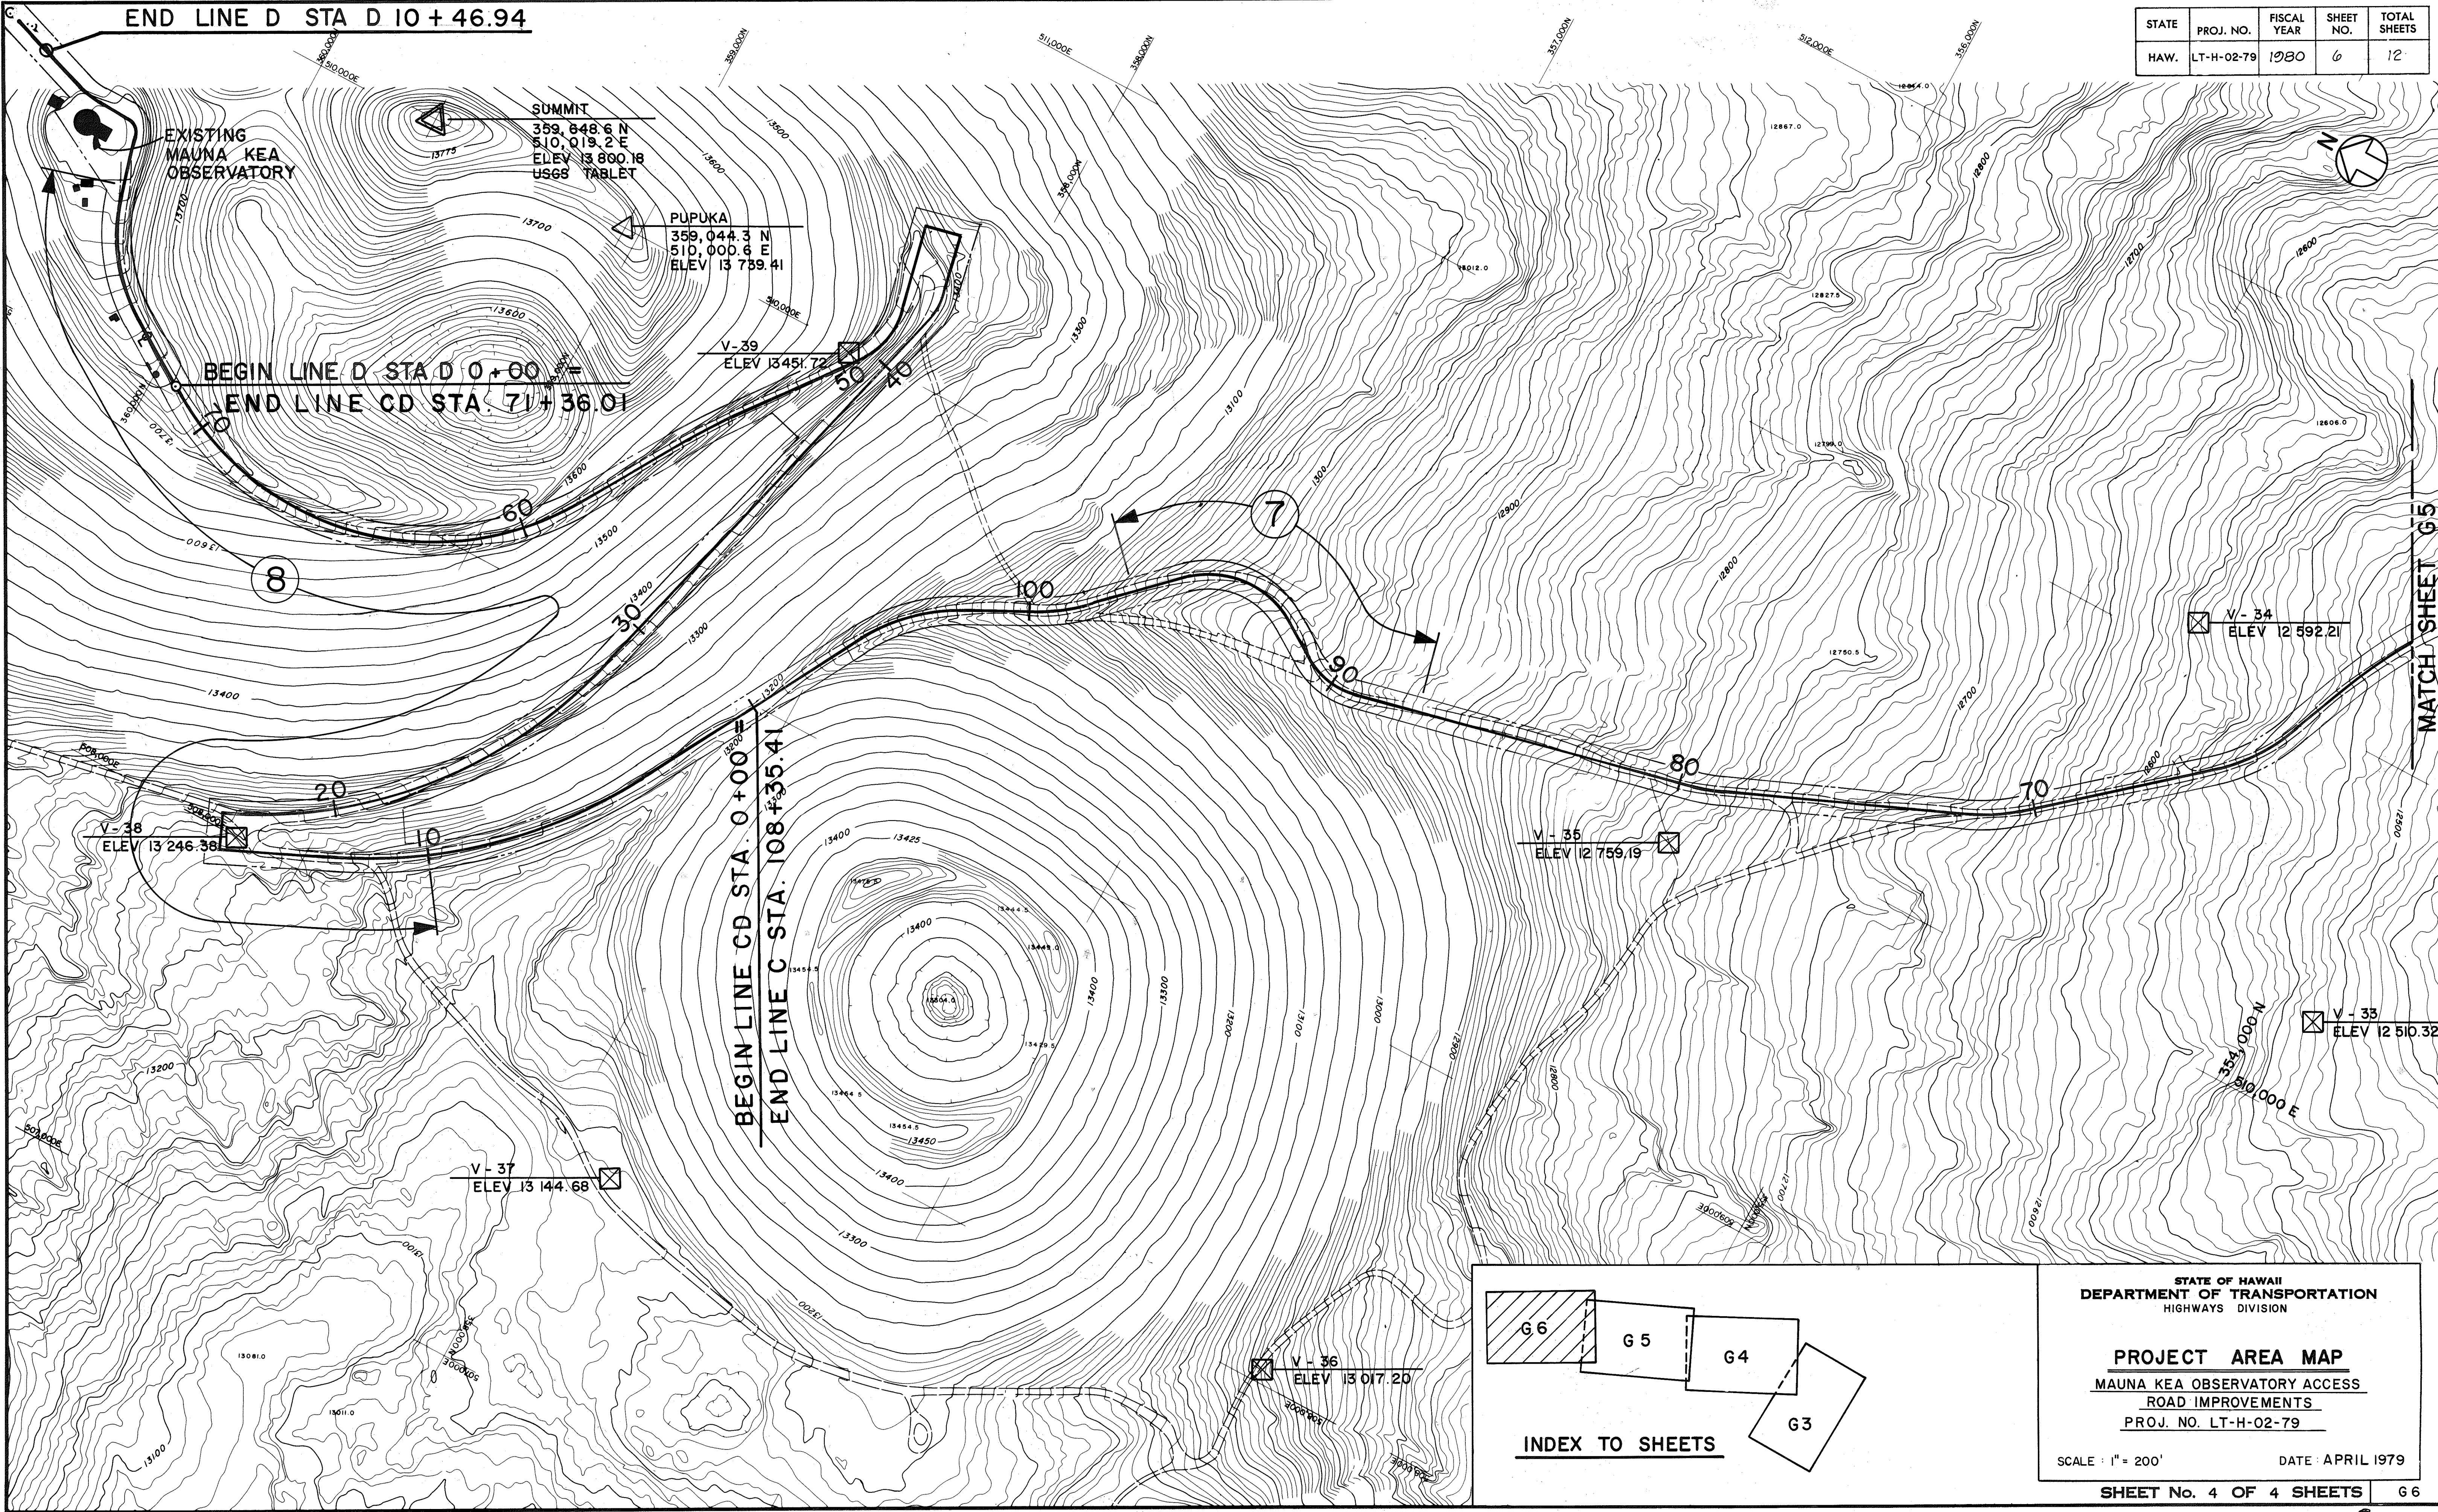

ORIGINAL PLAN	SURVEY PLATTED BY	DATE
TRACED BY	DRAWN BY	
NOTED BY	CHECKED BY	
NO.		