



FED. ROAD DIST. NO.	STATE	FED. AID PROJ. NO.	FISCAL YEAR	BUDGET NO.	TOTAL QUANTITY
HAW	HAW	8A	1930	19	53

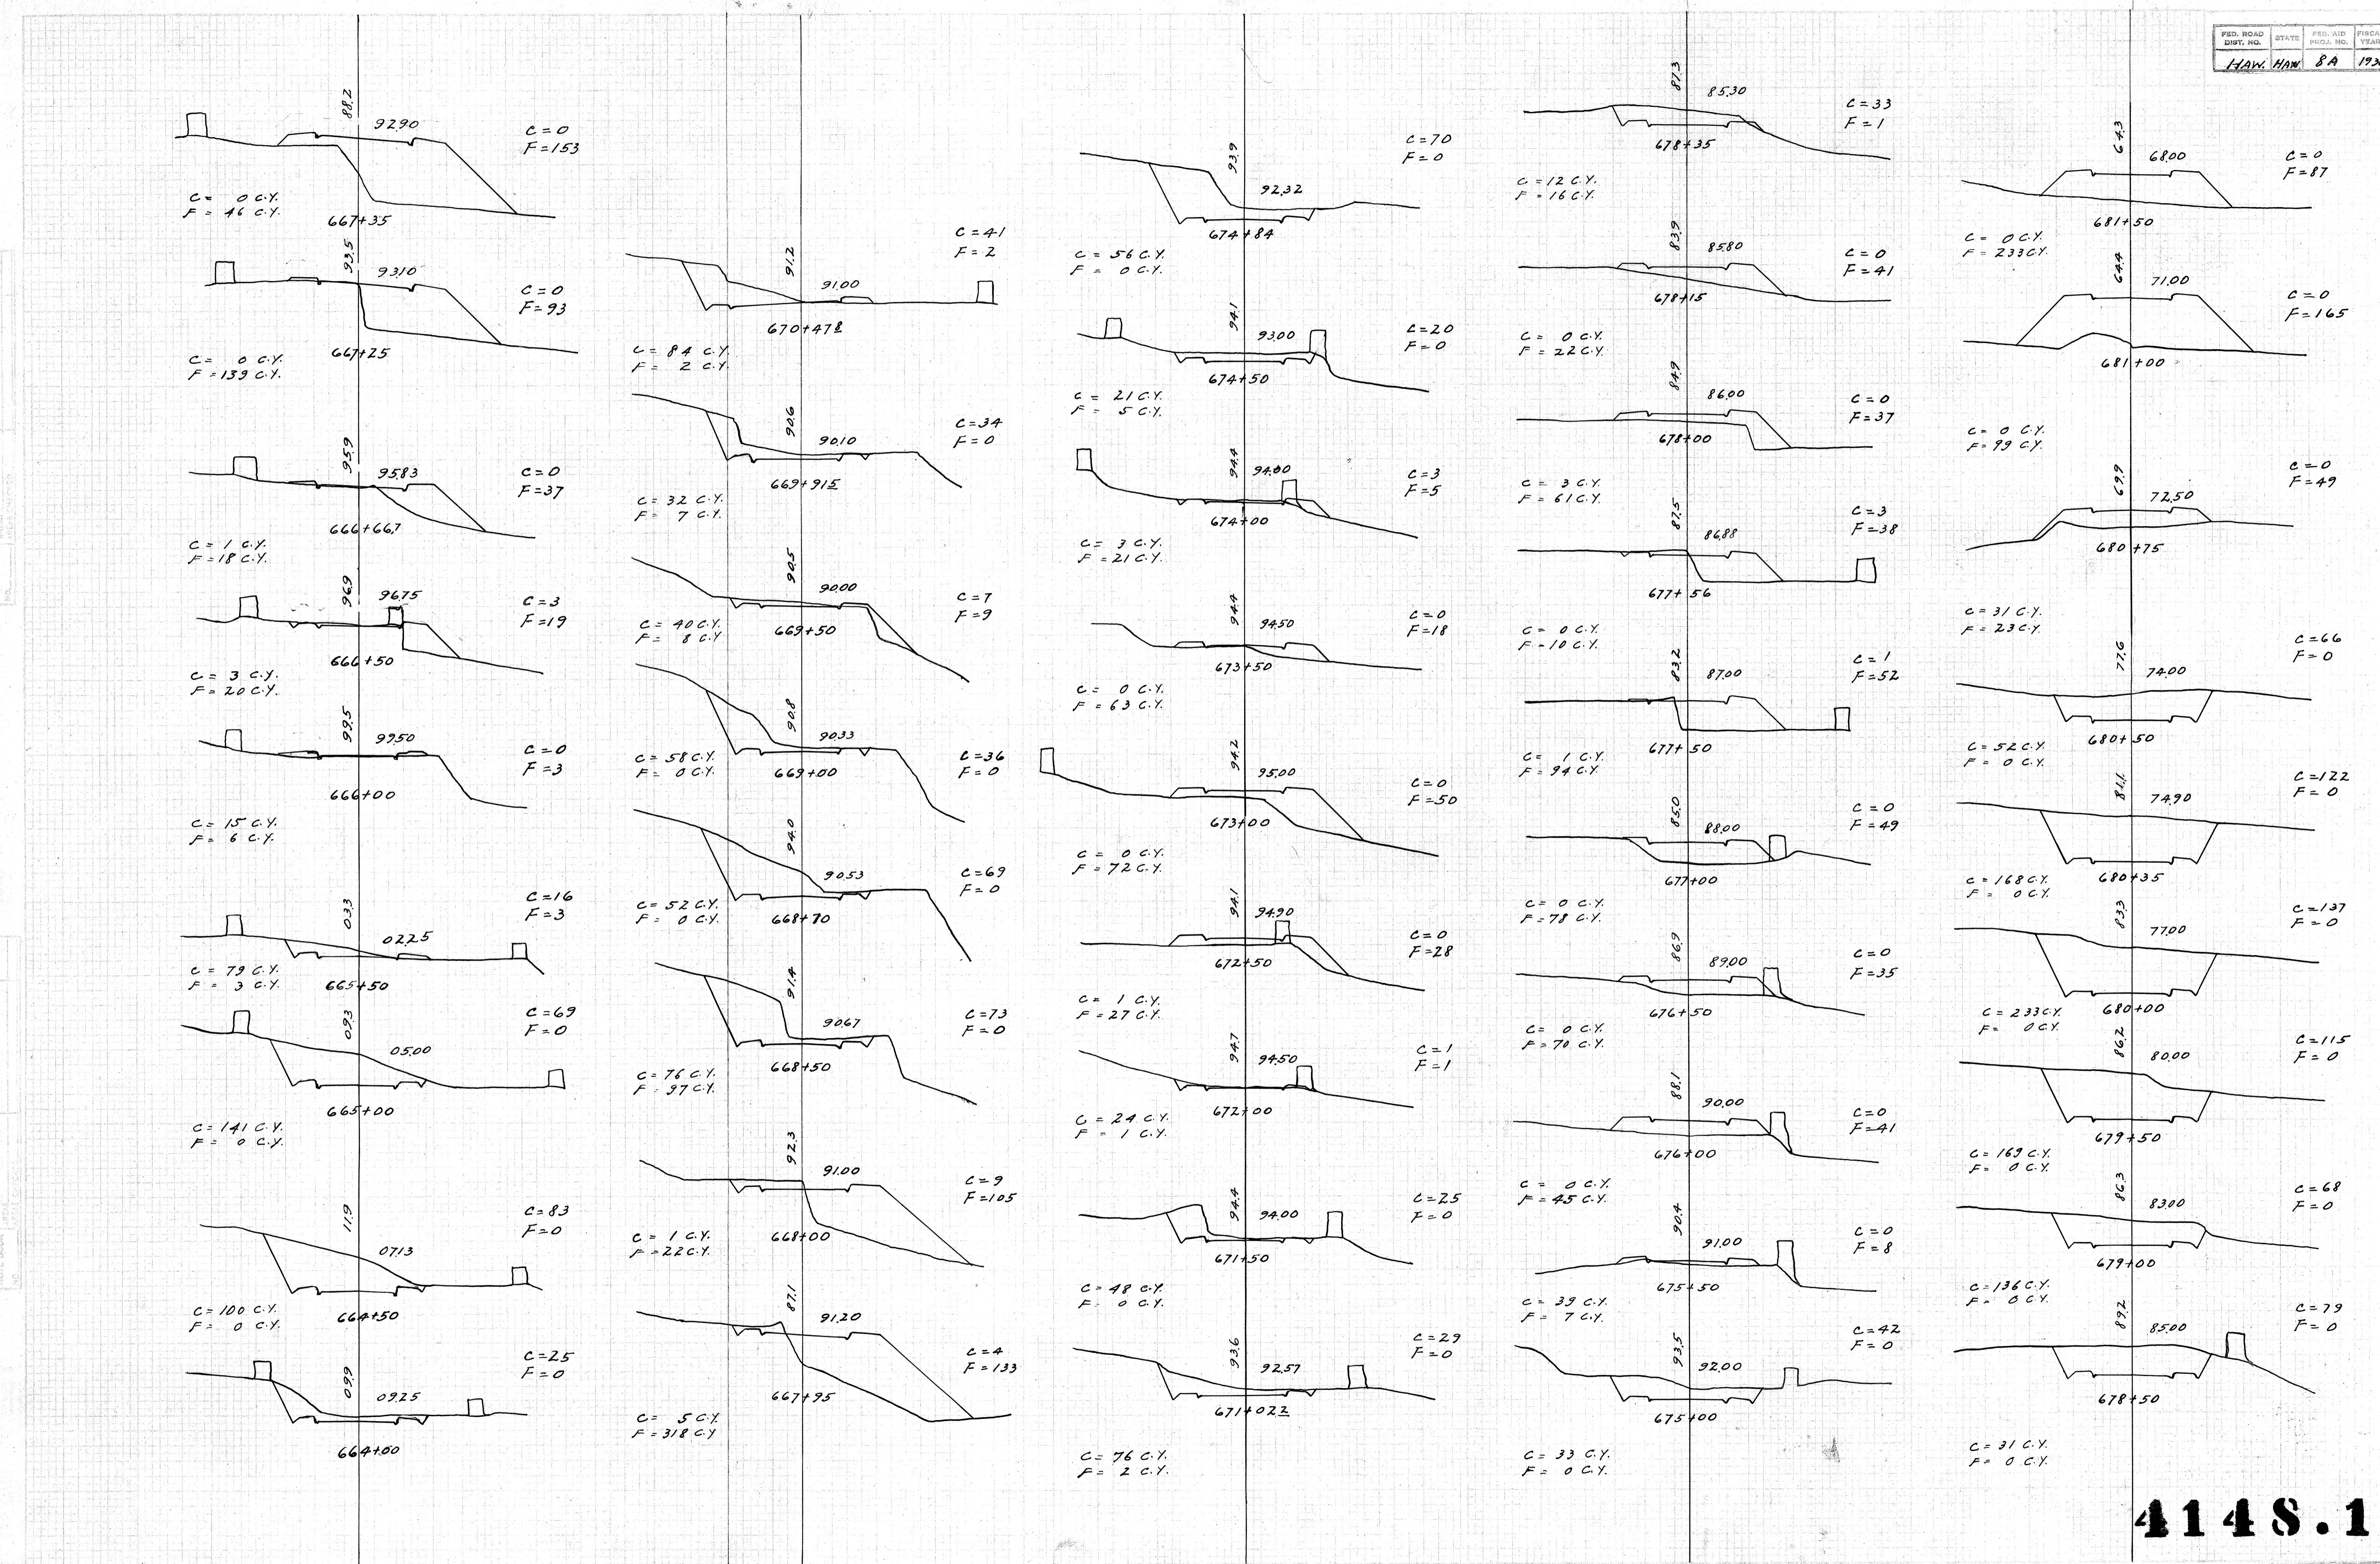

4148.19

 Plan File No. 6
 Plot 10
 Folder Z
 Sheet No. 2

FED. ROAD DIST. NO.	STATE	FED. AID PROJ. NO.	FISCAL YEAR	SHEET NO.	TOTAL SHEETS
HAW. HAW.	8A	1930	20	53	

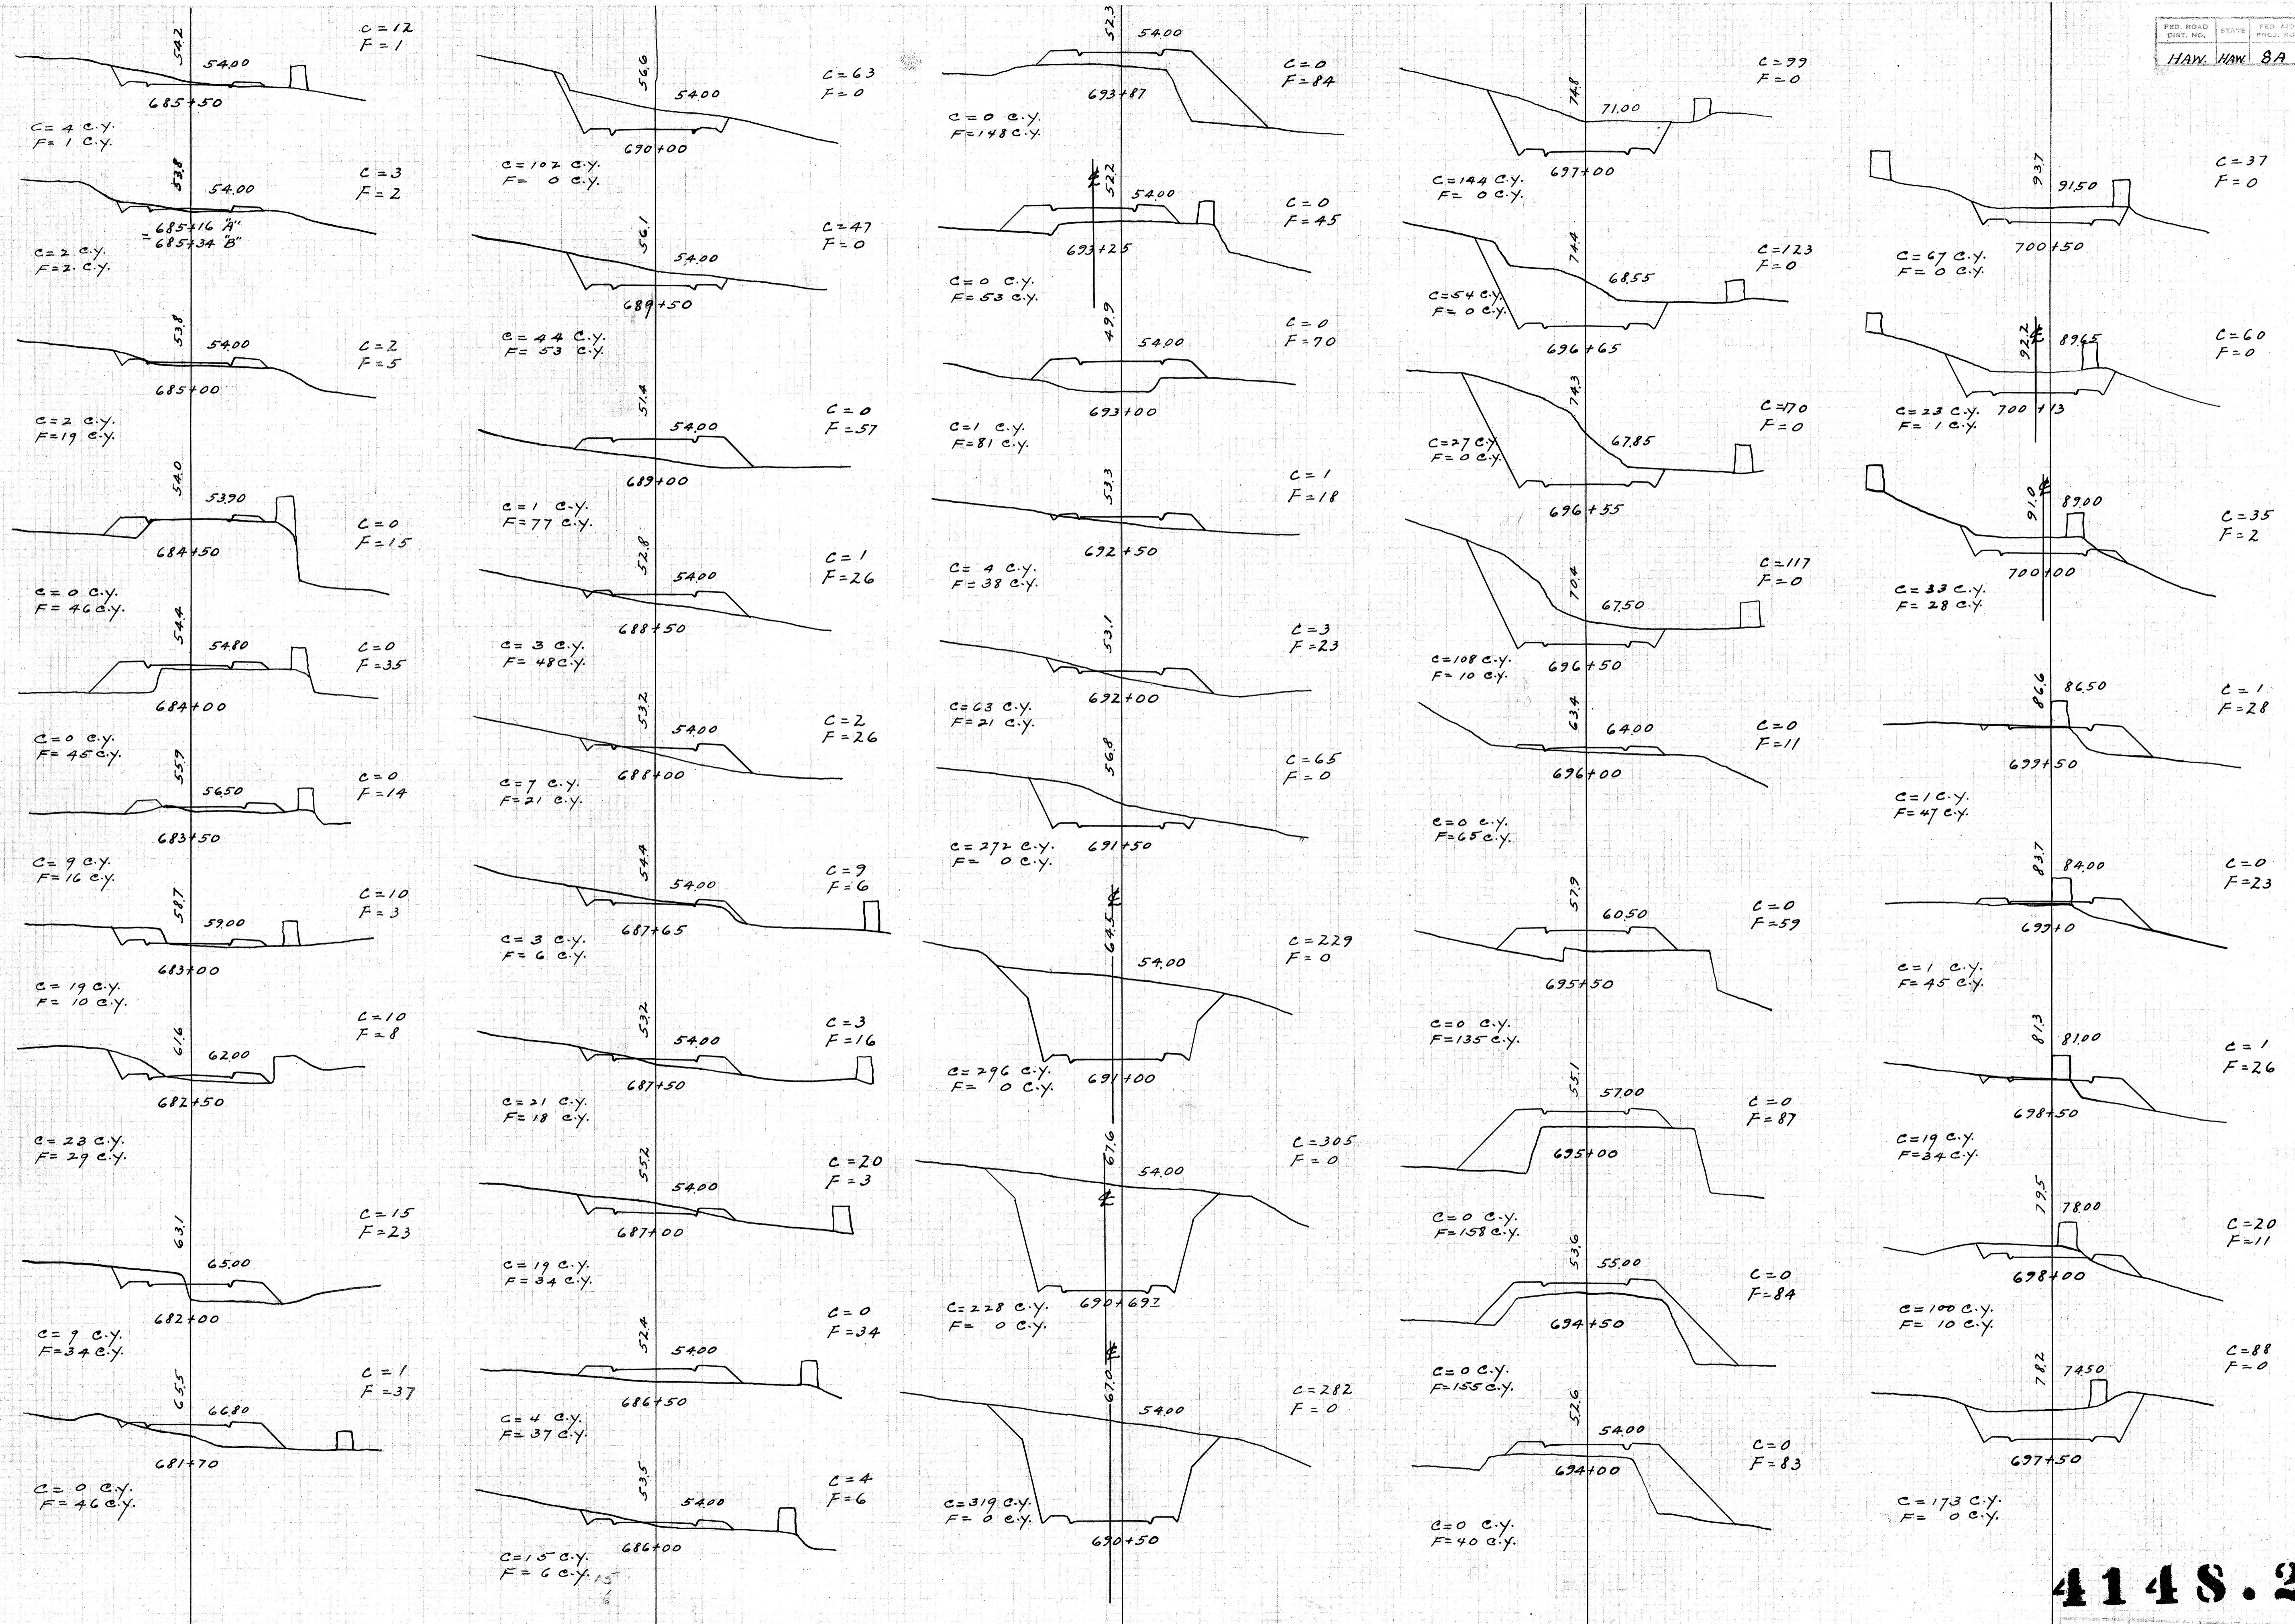


414 S. 20

6 10 N. 2 M

FED ROAD DIST NO	STATE	FED AID PROJ. NO.	FISCAL YEAR	SHEET NO.	TOTAL SHEETS
HAW	HAW	8 A	1930	209	53

Original Survey
Revised Survey
Note Book
Tentative
Printed
Areas Checked
100%

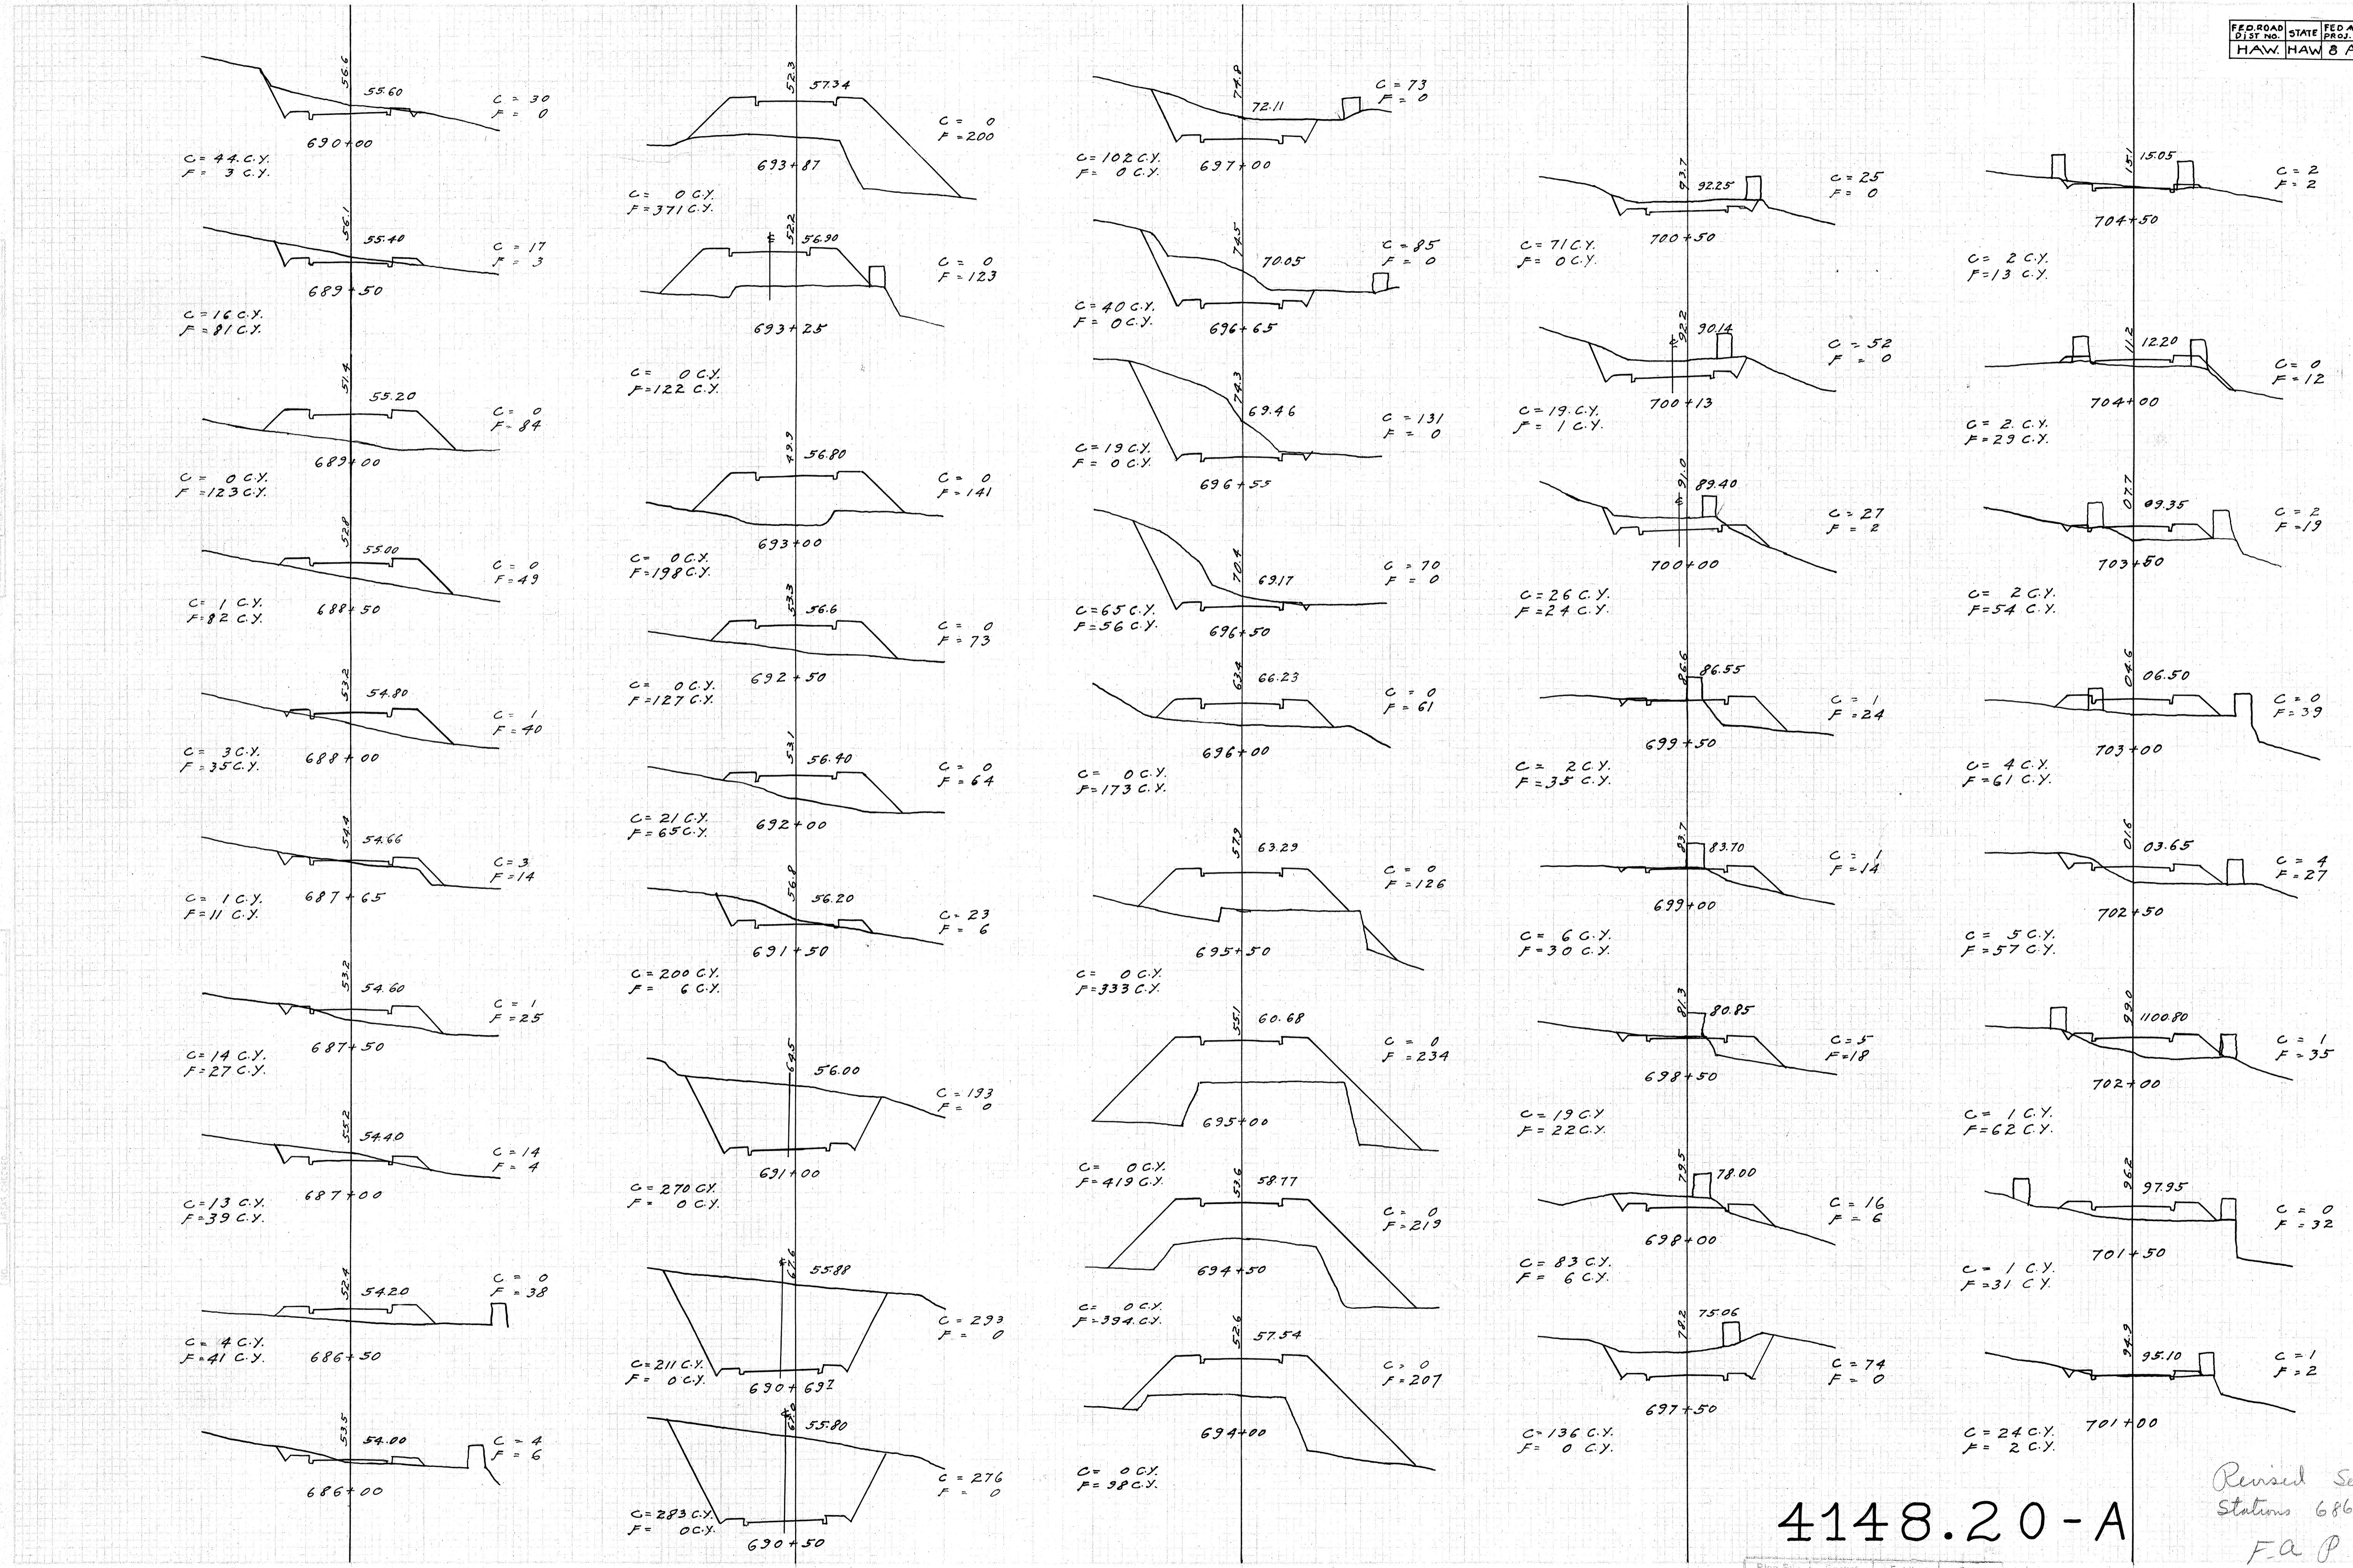


4148.20-A

Rewritten Sections Covering
Stations 686 to 709+00
F a P 8 a

FED. ROAD DIST. NO.	STATE PROJ. NO.	FISCAL YEAR	SHEET NO.	TOTAL SHEETS
HAW	HAW	8 A	1930	20/21 53

Original Survey
Control Points
Surveys
Plotted
A.A. 1930

CHORINE
SURVEY
PLOTTED
NOV 2 1930
SURVEYS CHECKED
NOV 2 1930

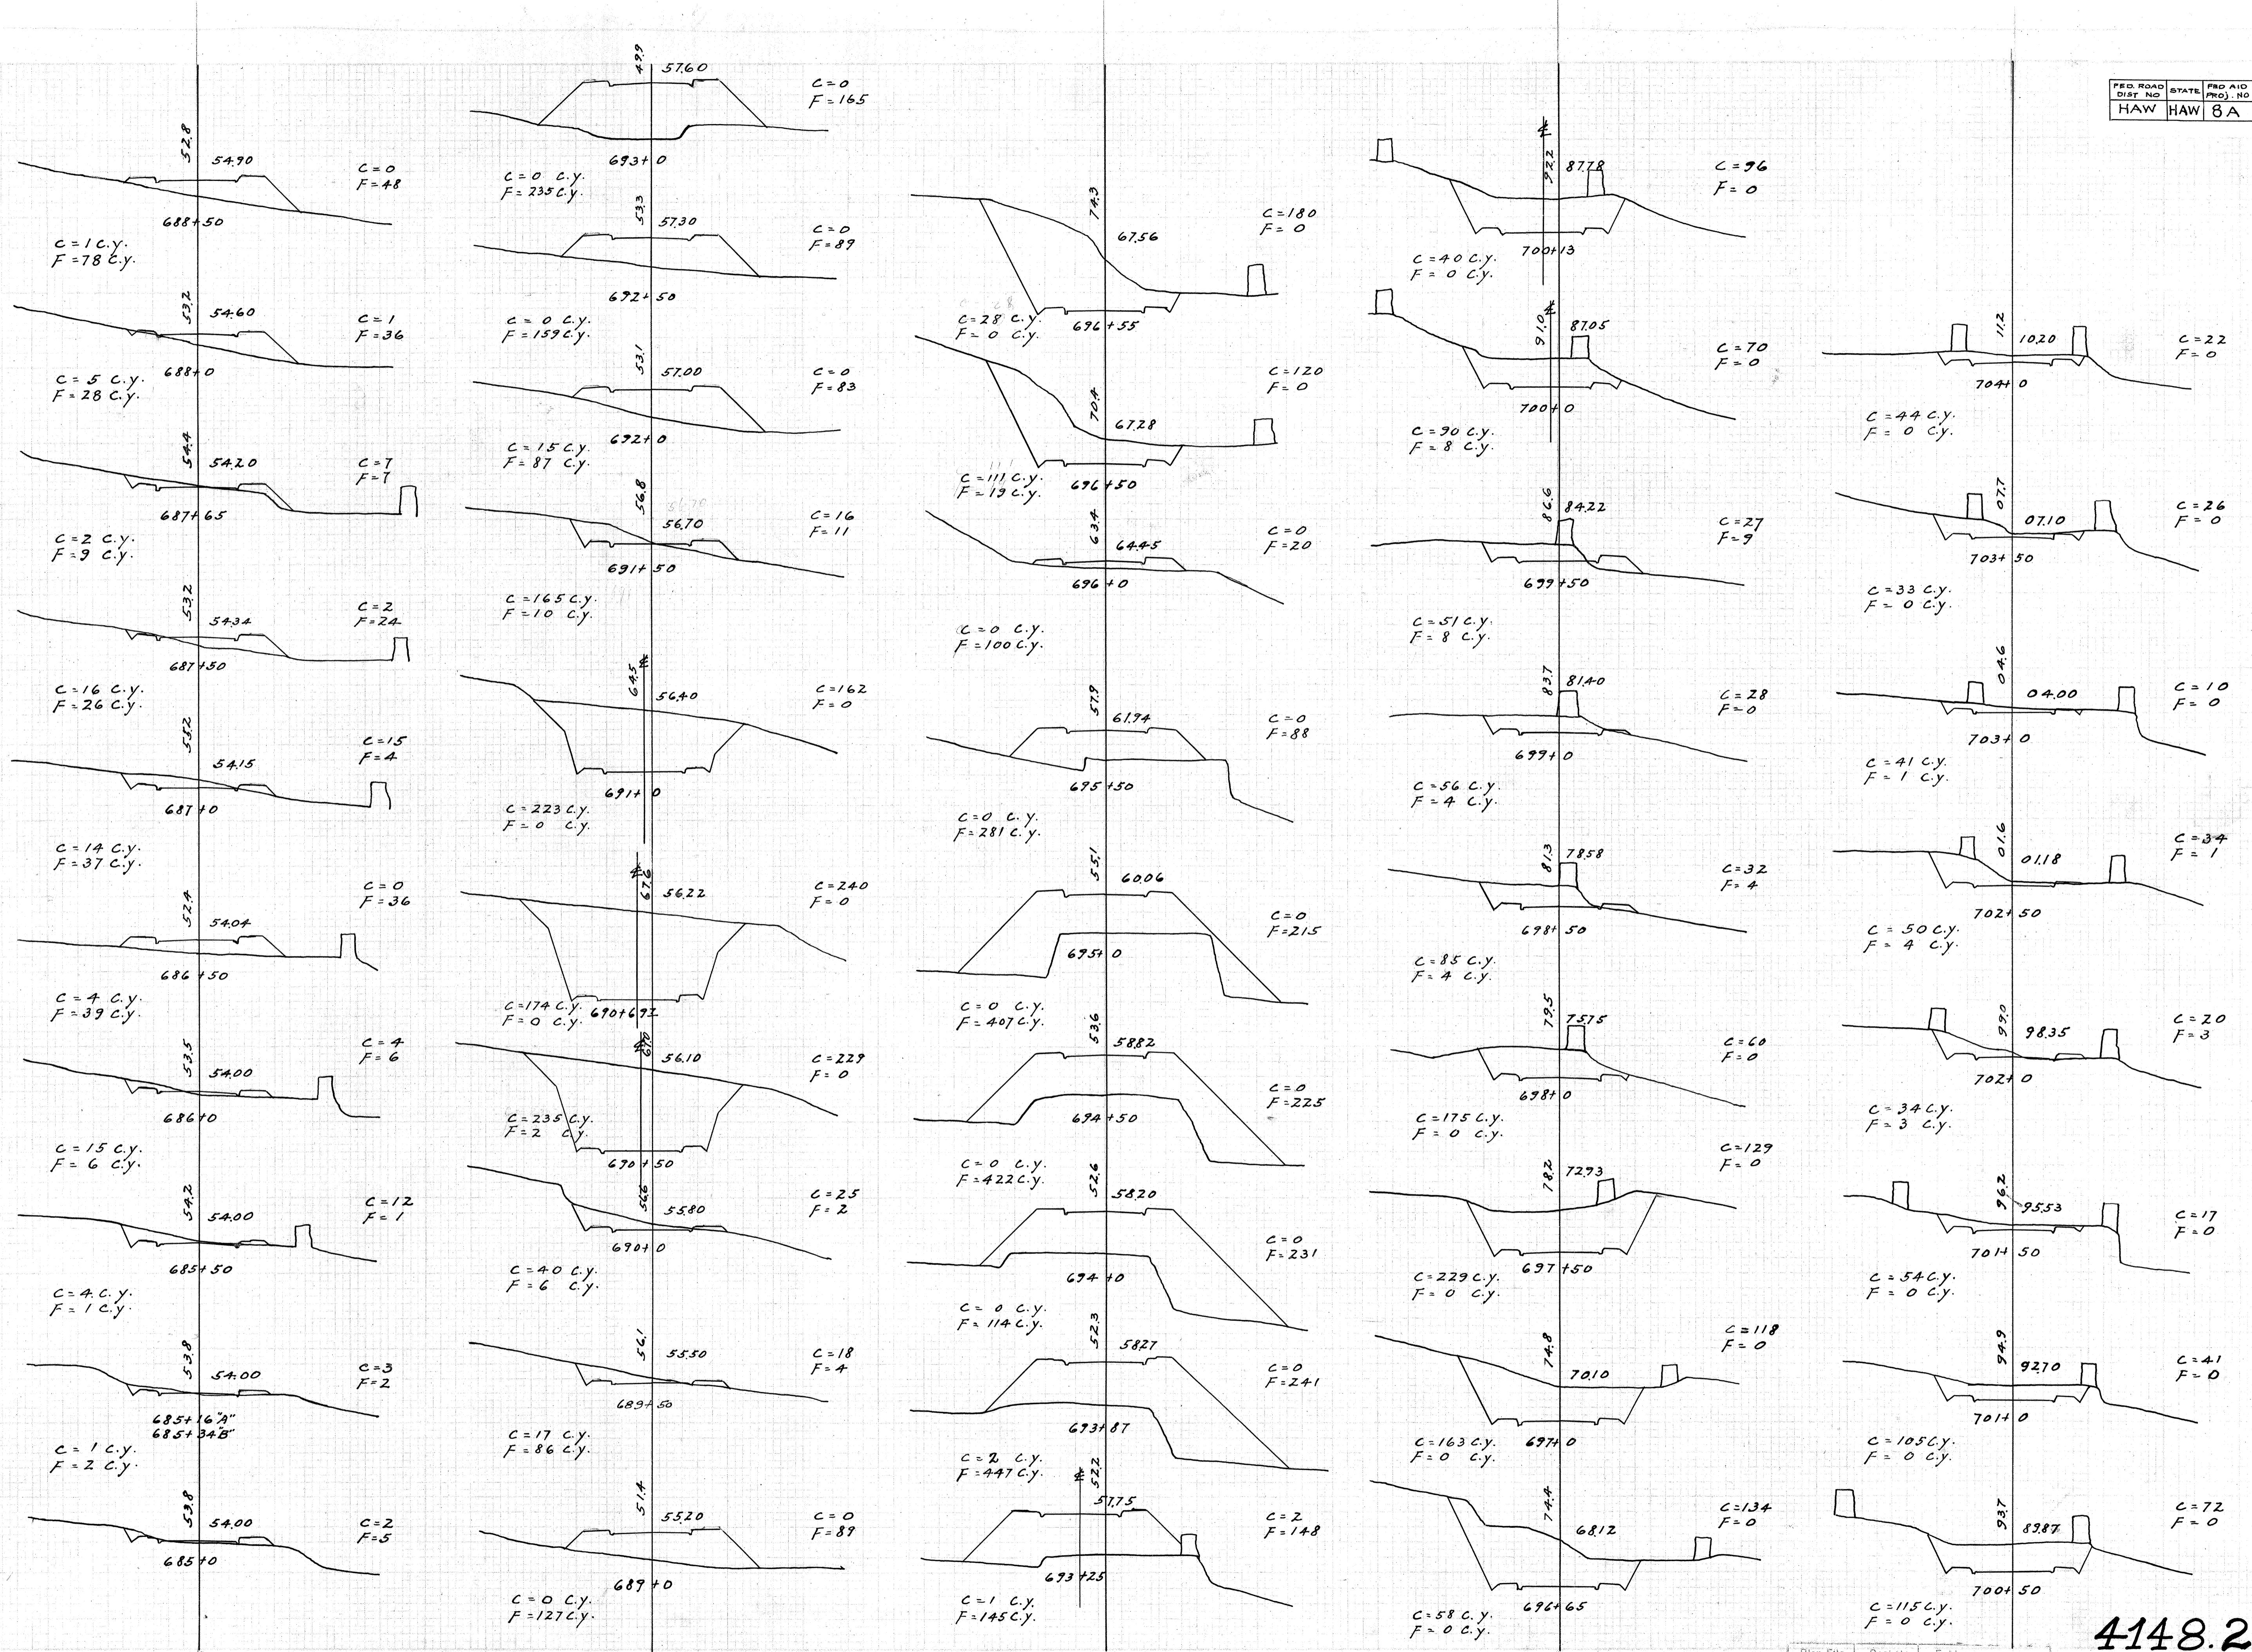


RATE 3-CROSS SECTION - 3' STATION

Plan File No. 6
Pocket No. 10
Folder No. 7

4148.20 AA


RED. ROAD DIST. NO.	STATE HIGH. NO.	F. AID FISCAL YEAR	SHEET NO.	TOTAL CHARGE
HAW. HAW.	8A	1930	21	53

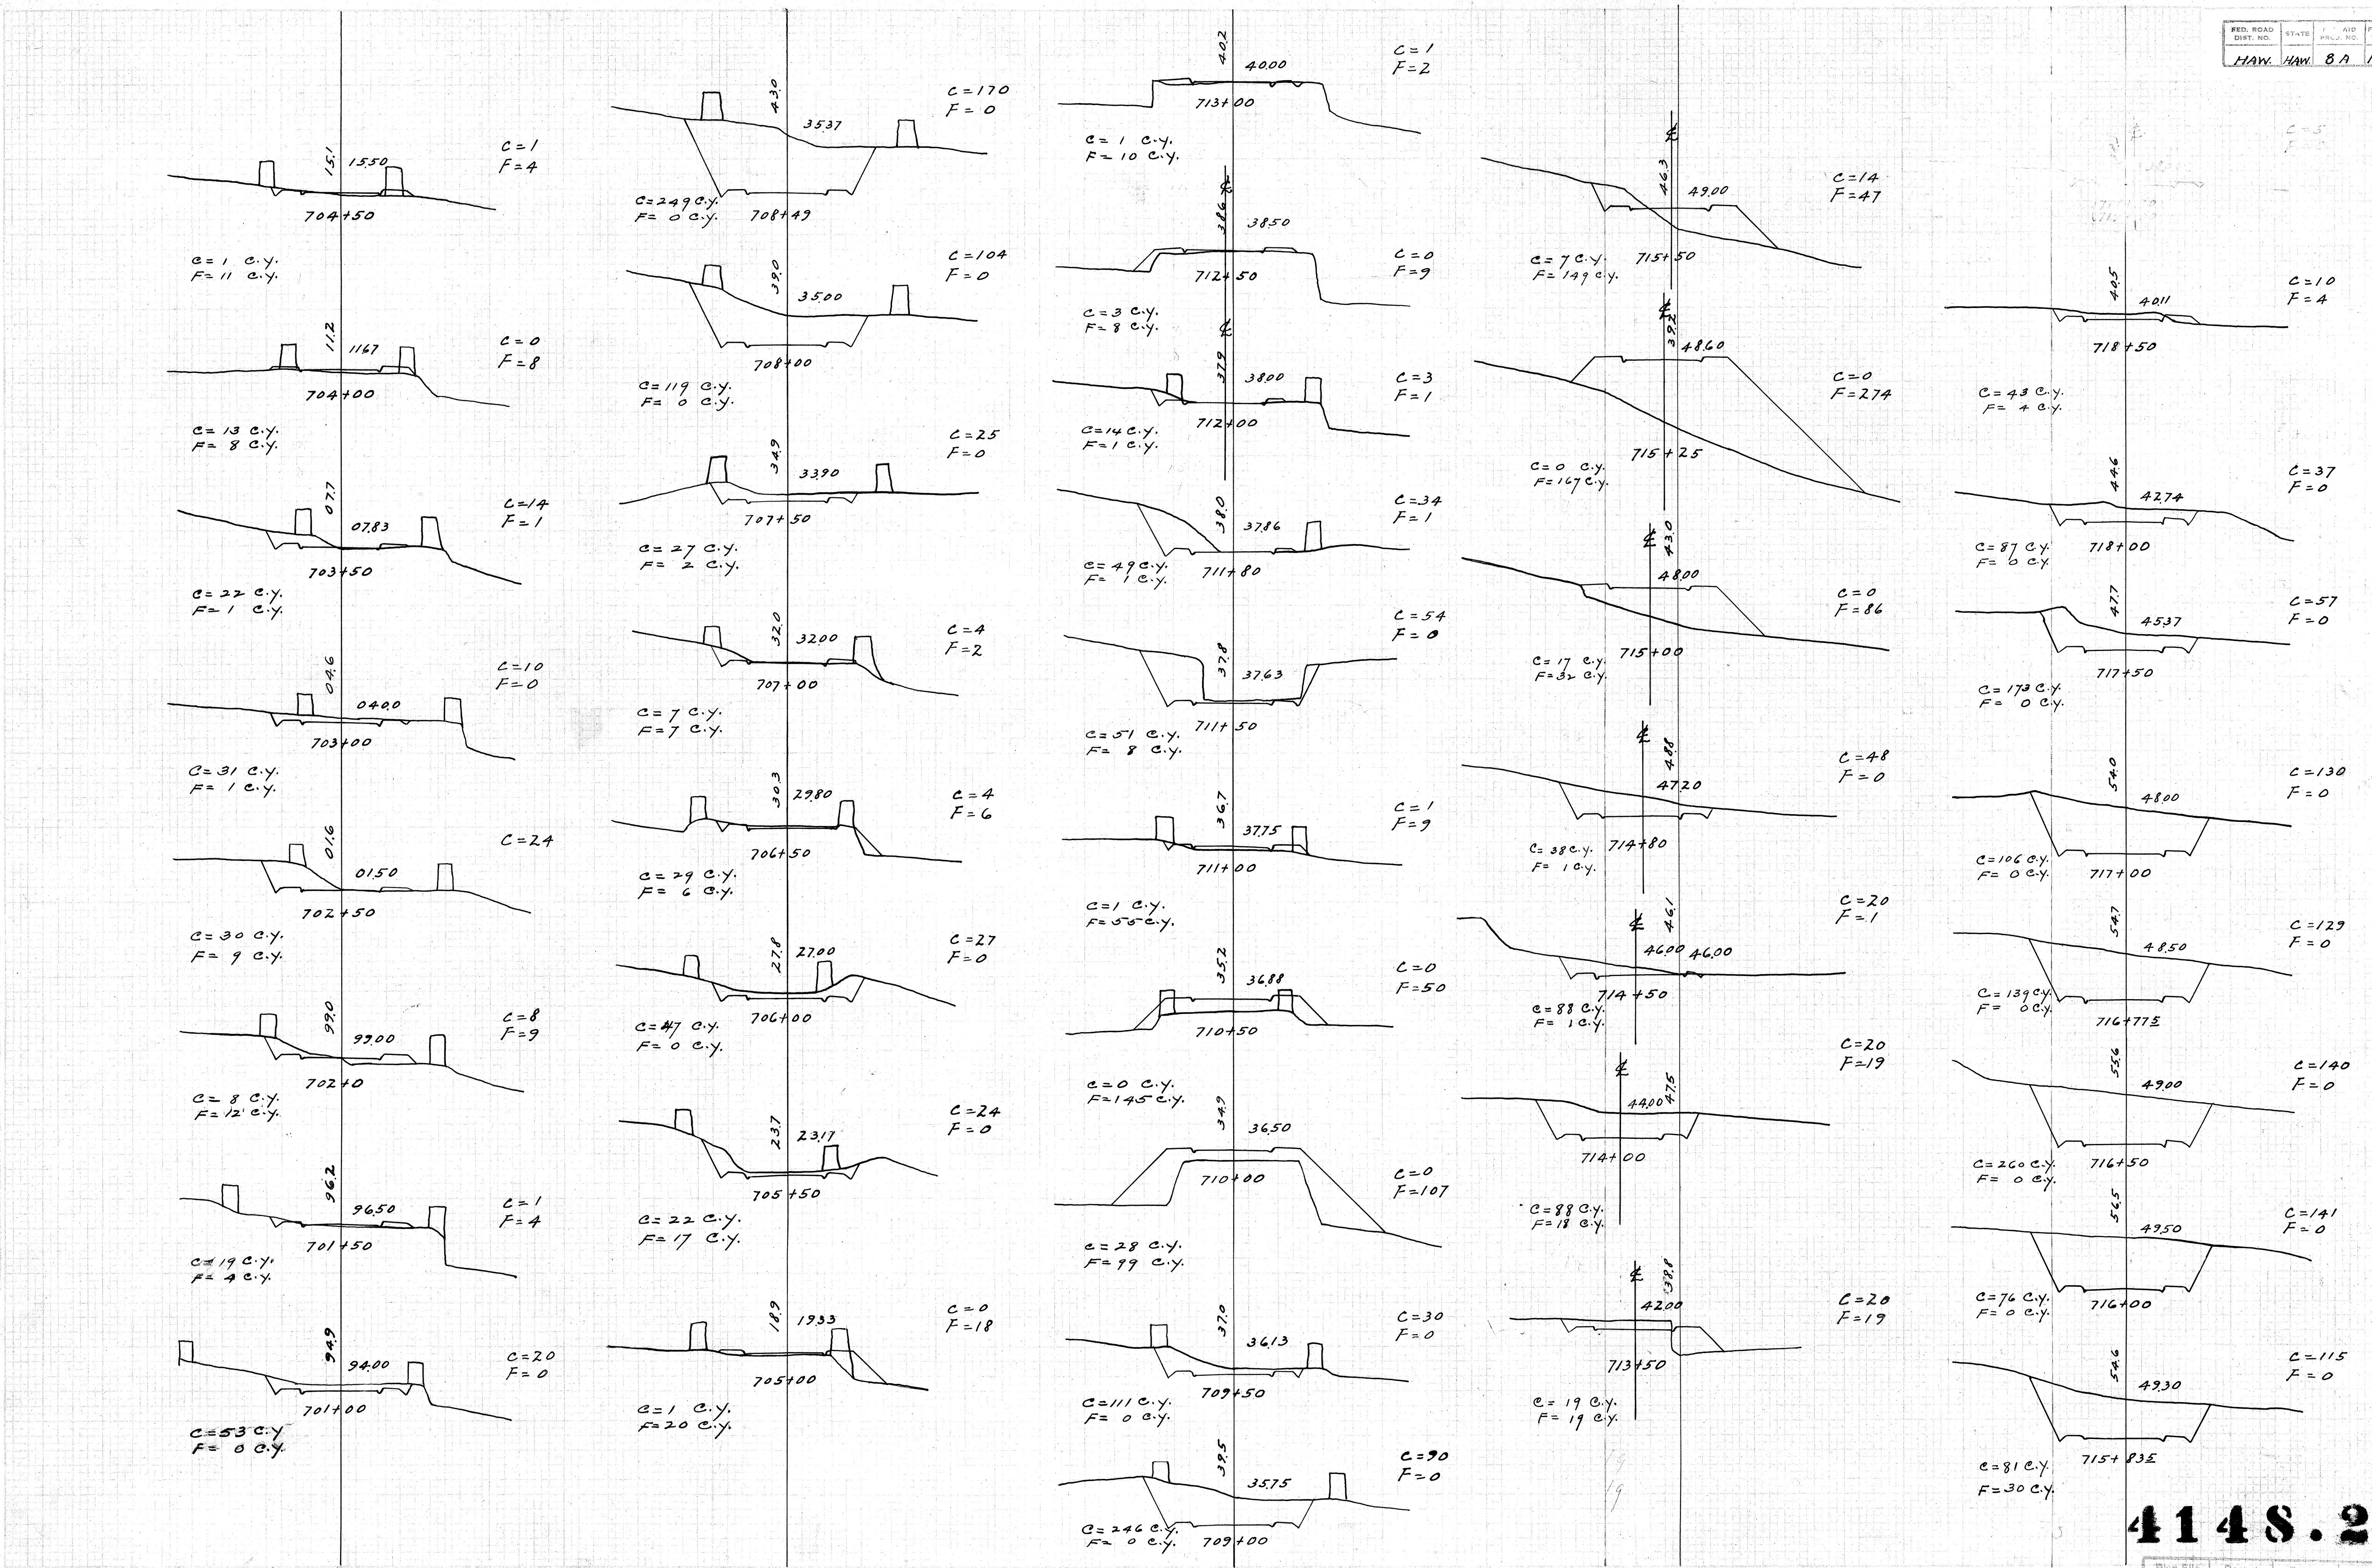

4148.21

Plan File No. 6	Pocket No. 10	Father No. 2	Plan No.
-----------------	---------------	--------------	----------

FED ROAD DIST. NO.	STATE	FED AID PROJ. NO.	FISCAL YEAR	SHEET NO.	TOTAL SHEETS
HAW	HAW	8 A	1930	21A	53

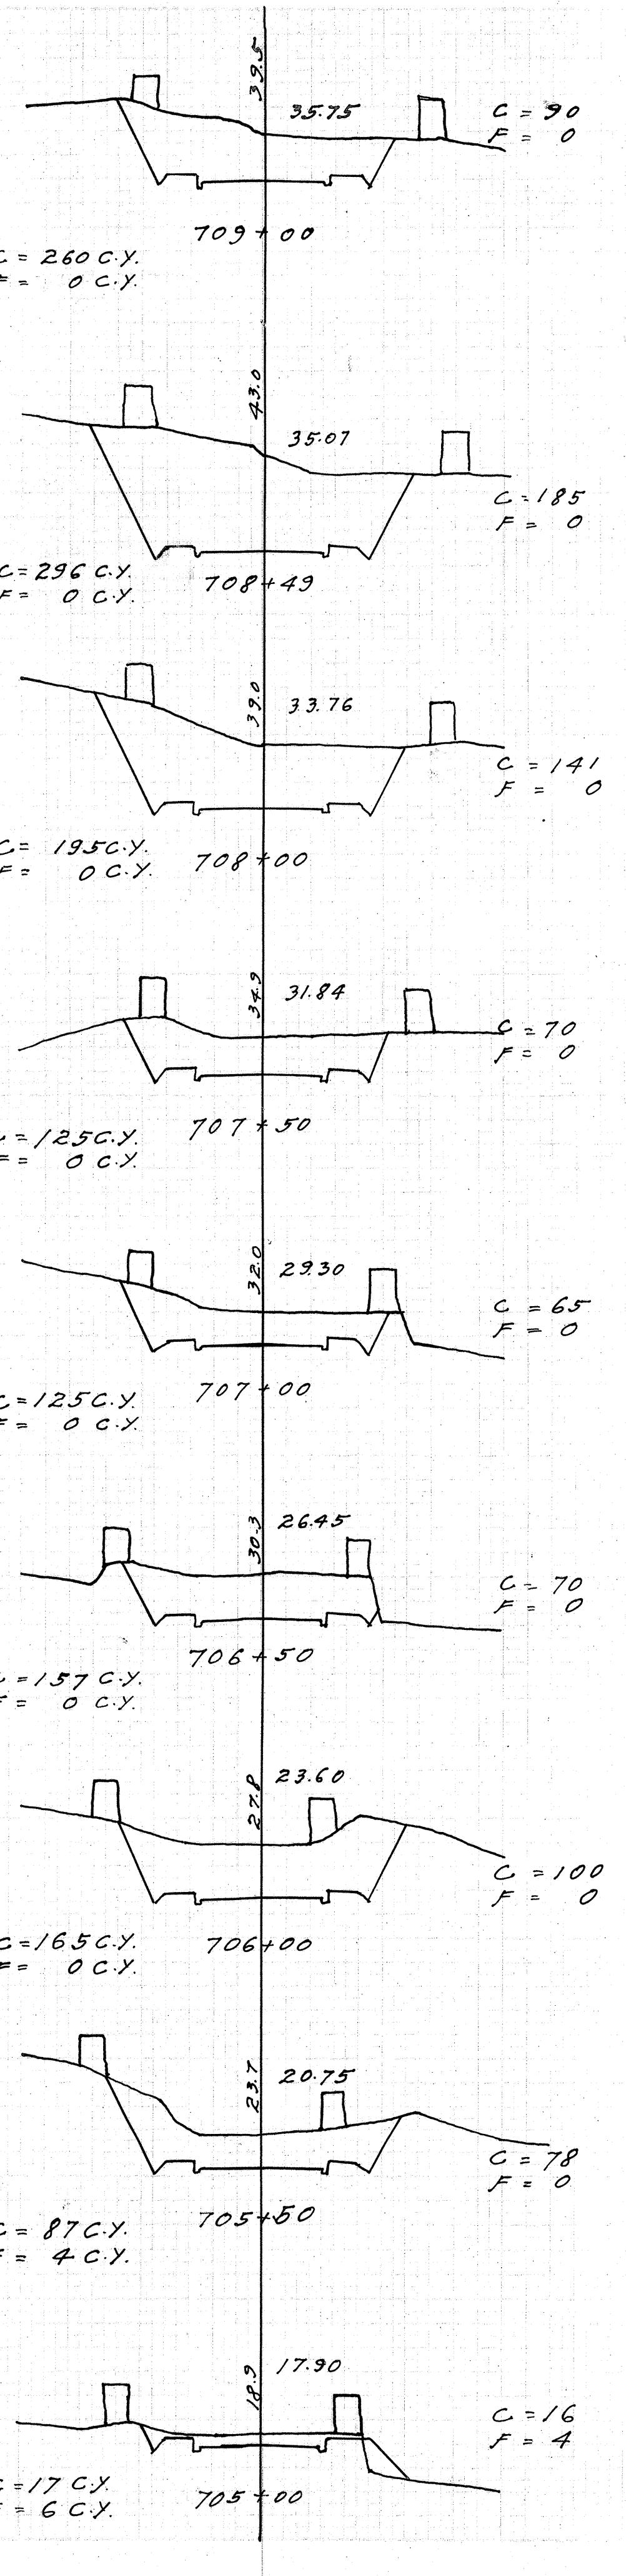


4148.21-A


Revised Section Crossing
Stations 686 to 709+00
Proj. F.A P8A

Plan File	Packet	Folder	Plan
No. 6	No. 10	No. 2	

POLYGRAPH
PAGE NO. STATE
HAW HAW 8A 1930 22 53

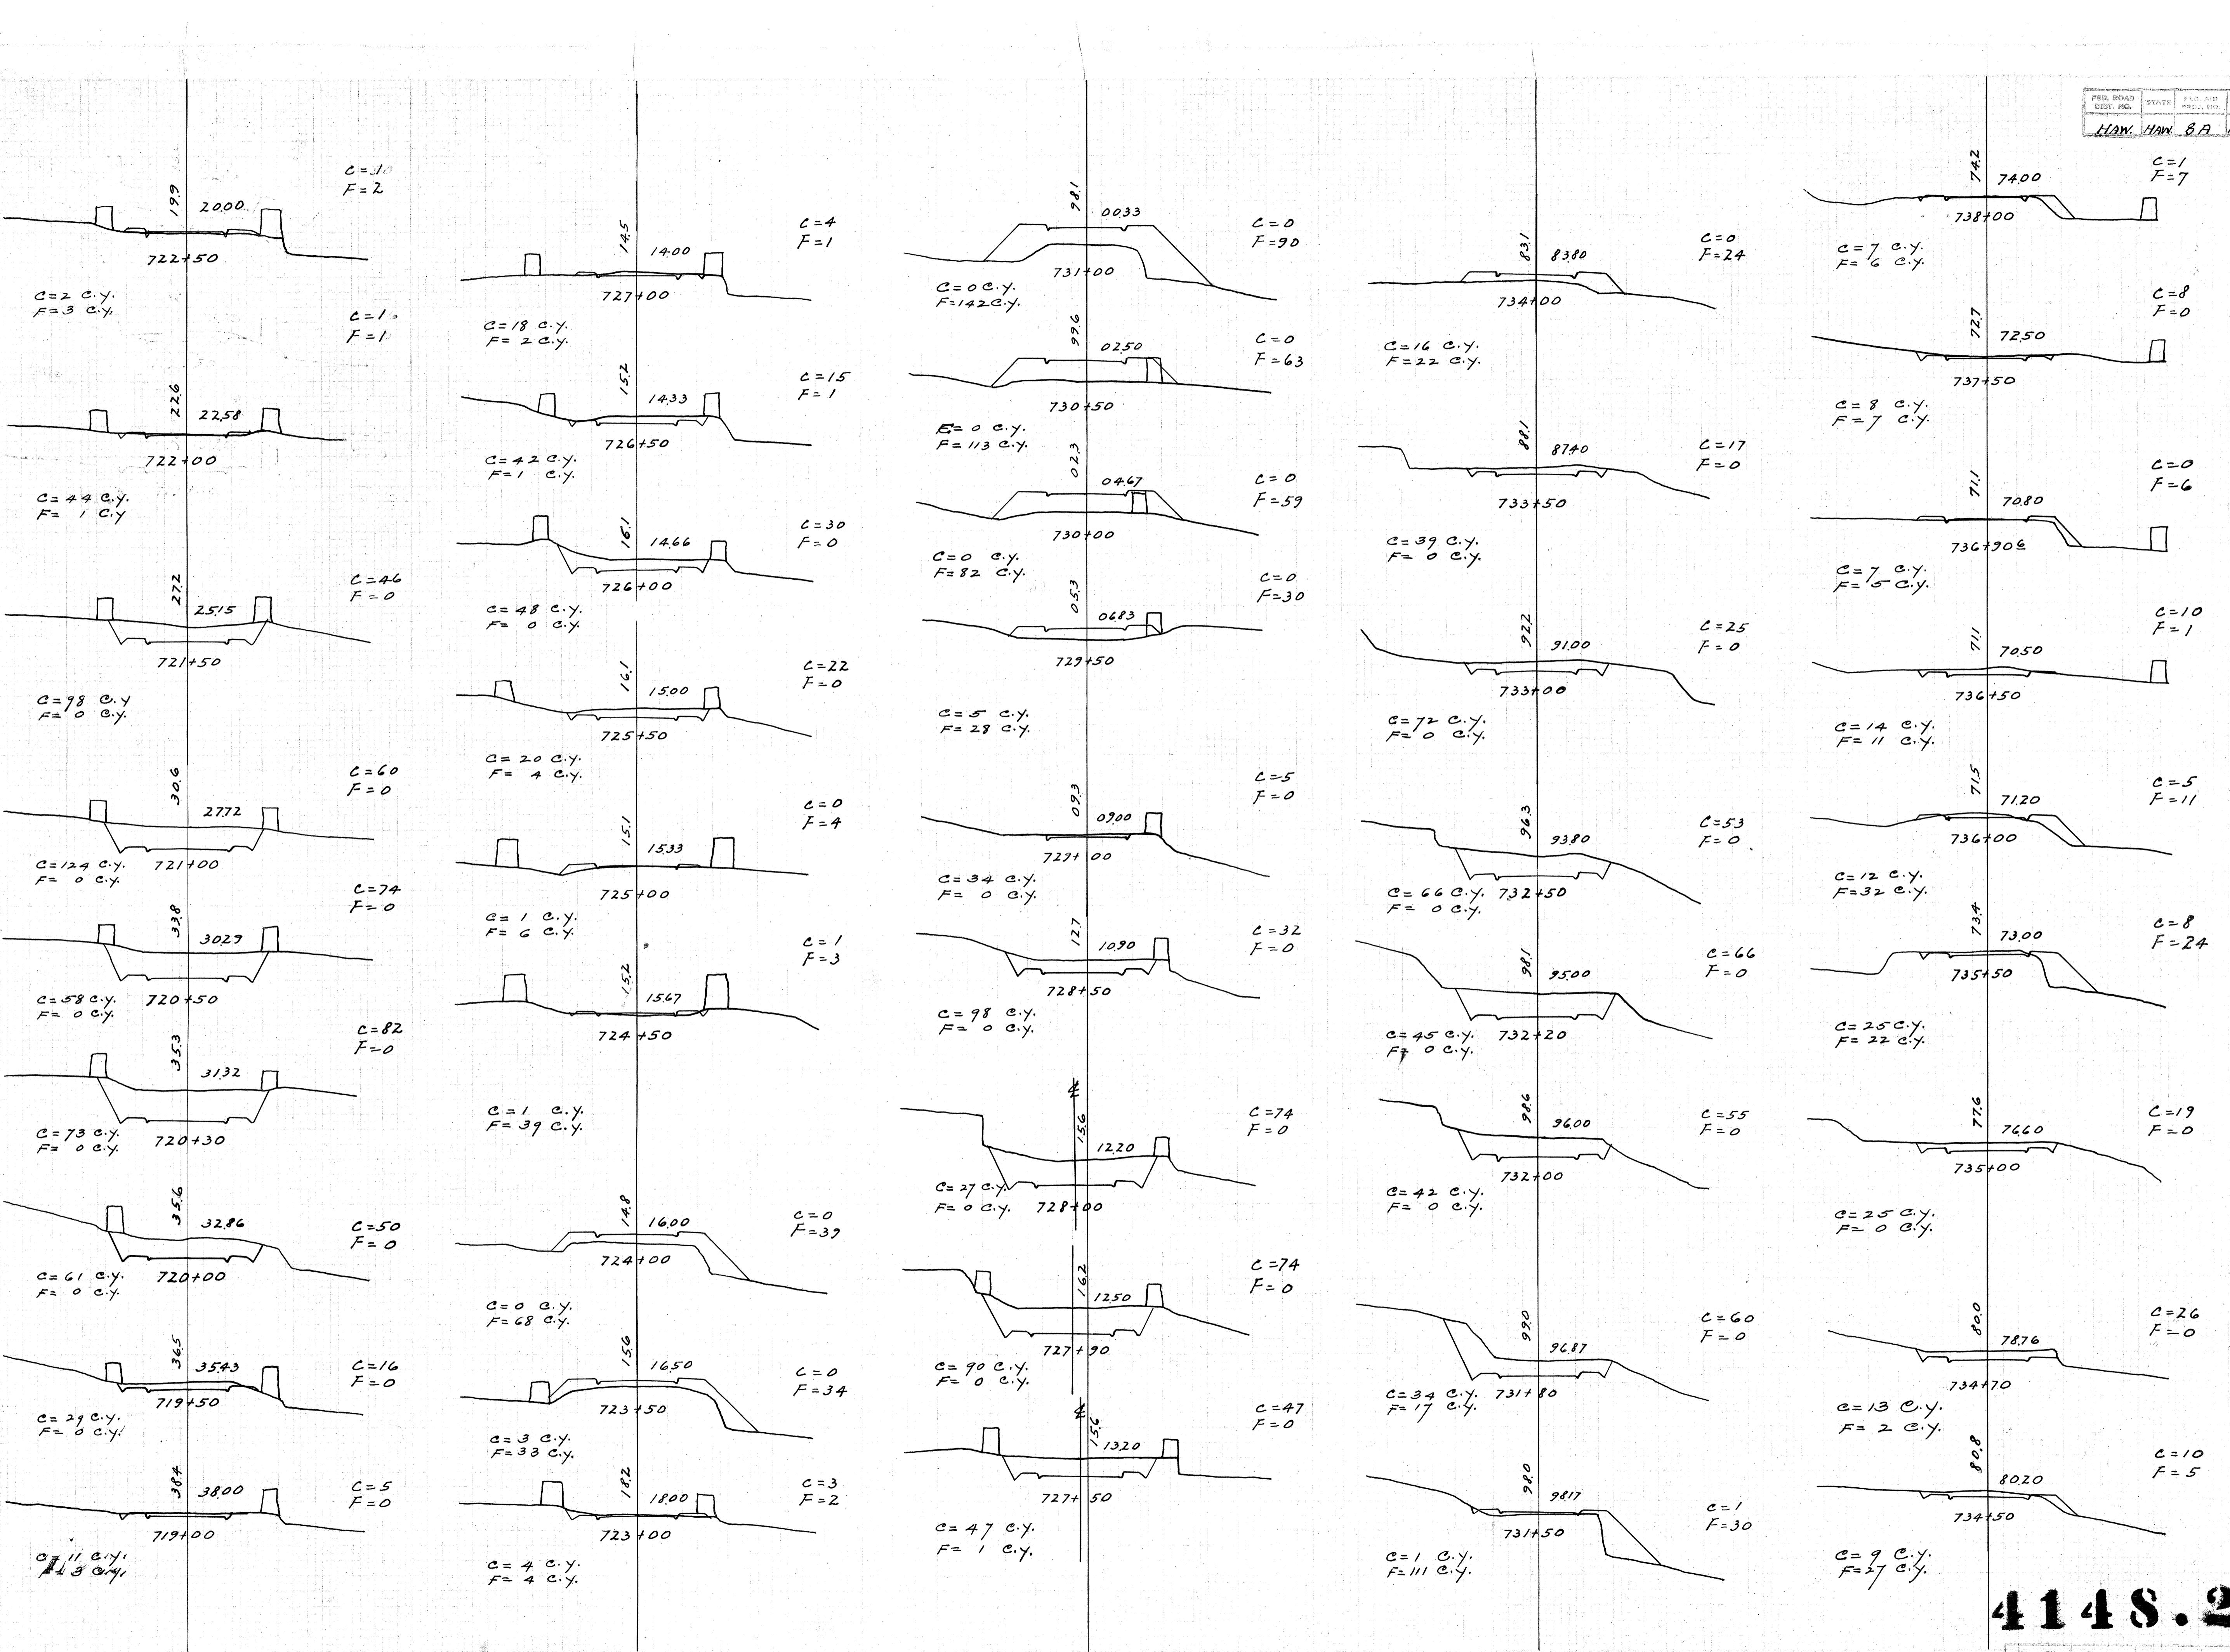


FED. ROAD DIST. NO.	STATE	FED. AID PROJ. NO.	FISCAL YEAR	SPREAD NO.	TOTAL SHEETS
HAN HAN 8A			1930	23	53

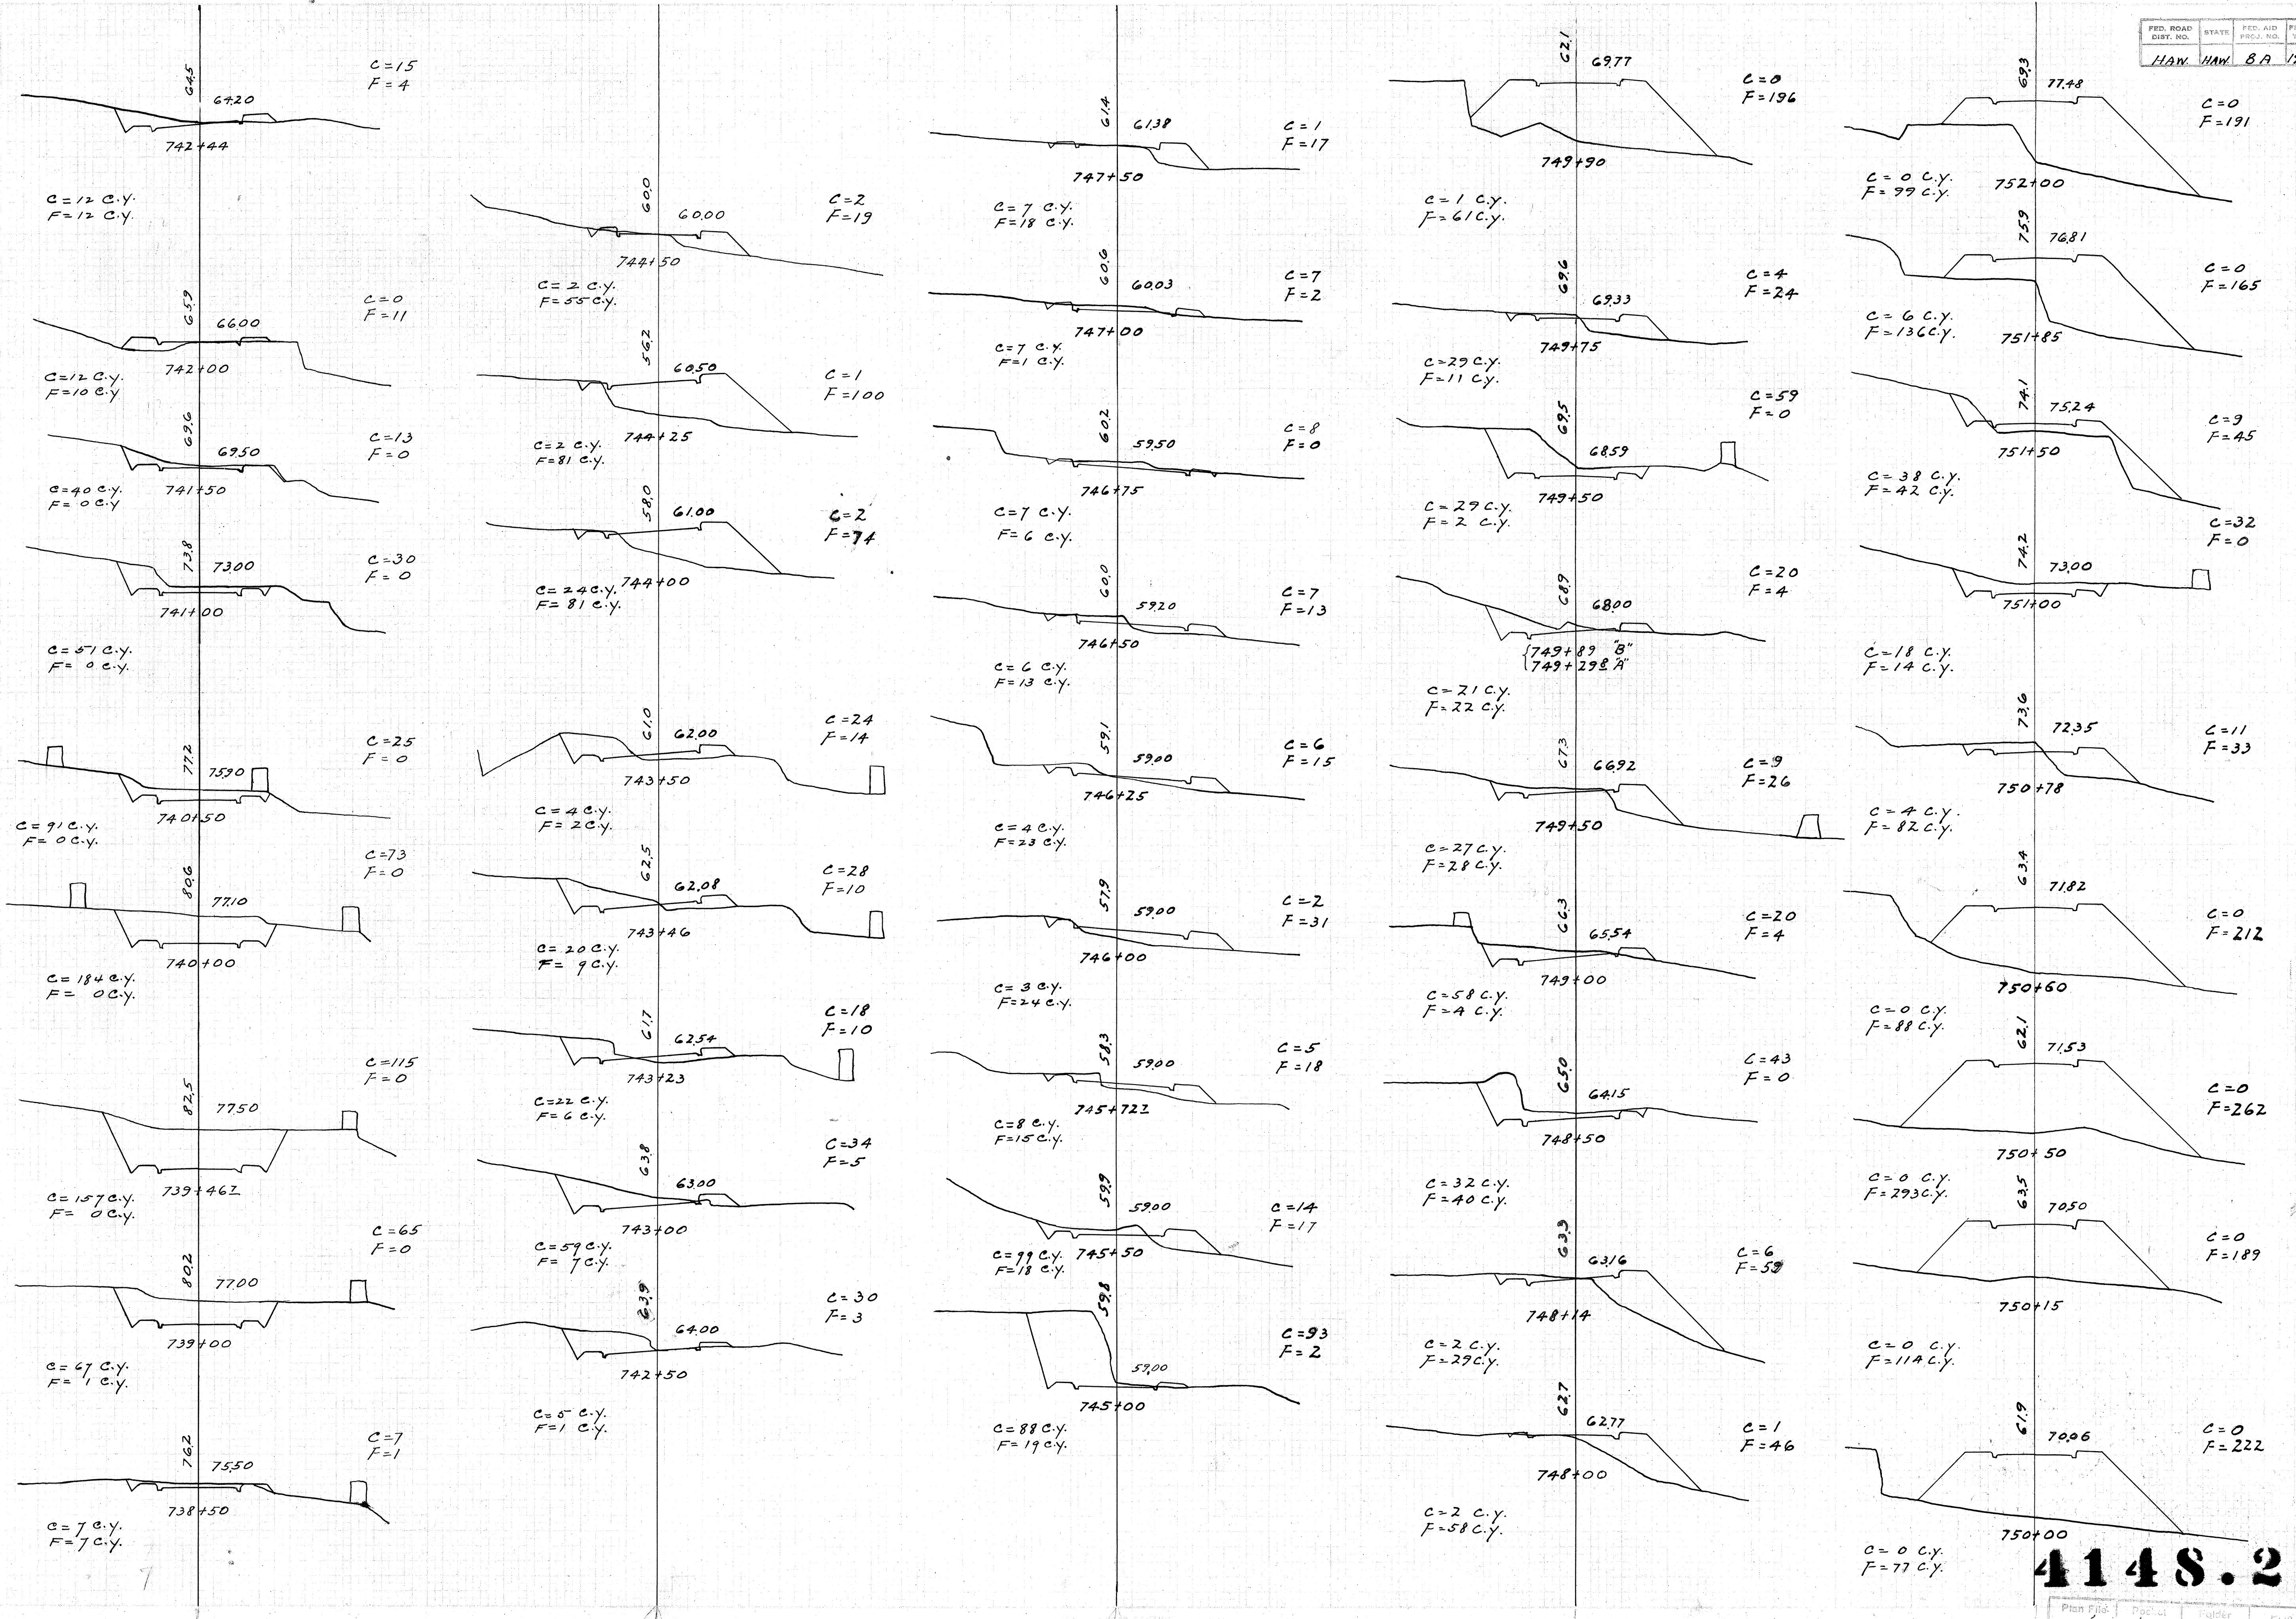

Plan File No. 6 Rev. 10 Sheet 2 of 5


FED ROAD DIST NO	STATE	FED AID PROJ NO	FISCAL YEAR	SHEET NO.	TOTAL SHEETS
HAW.	HAW	8A	1930	23AA	53

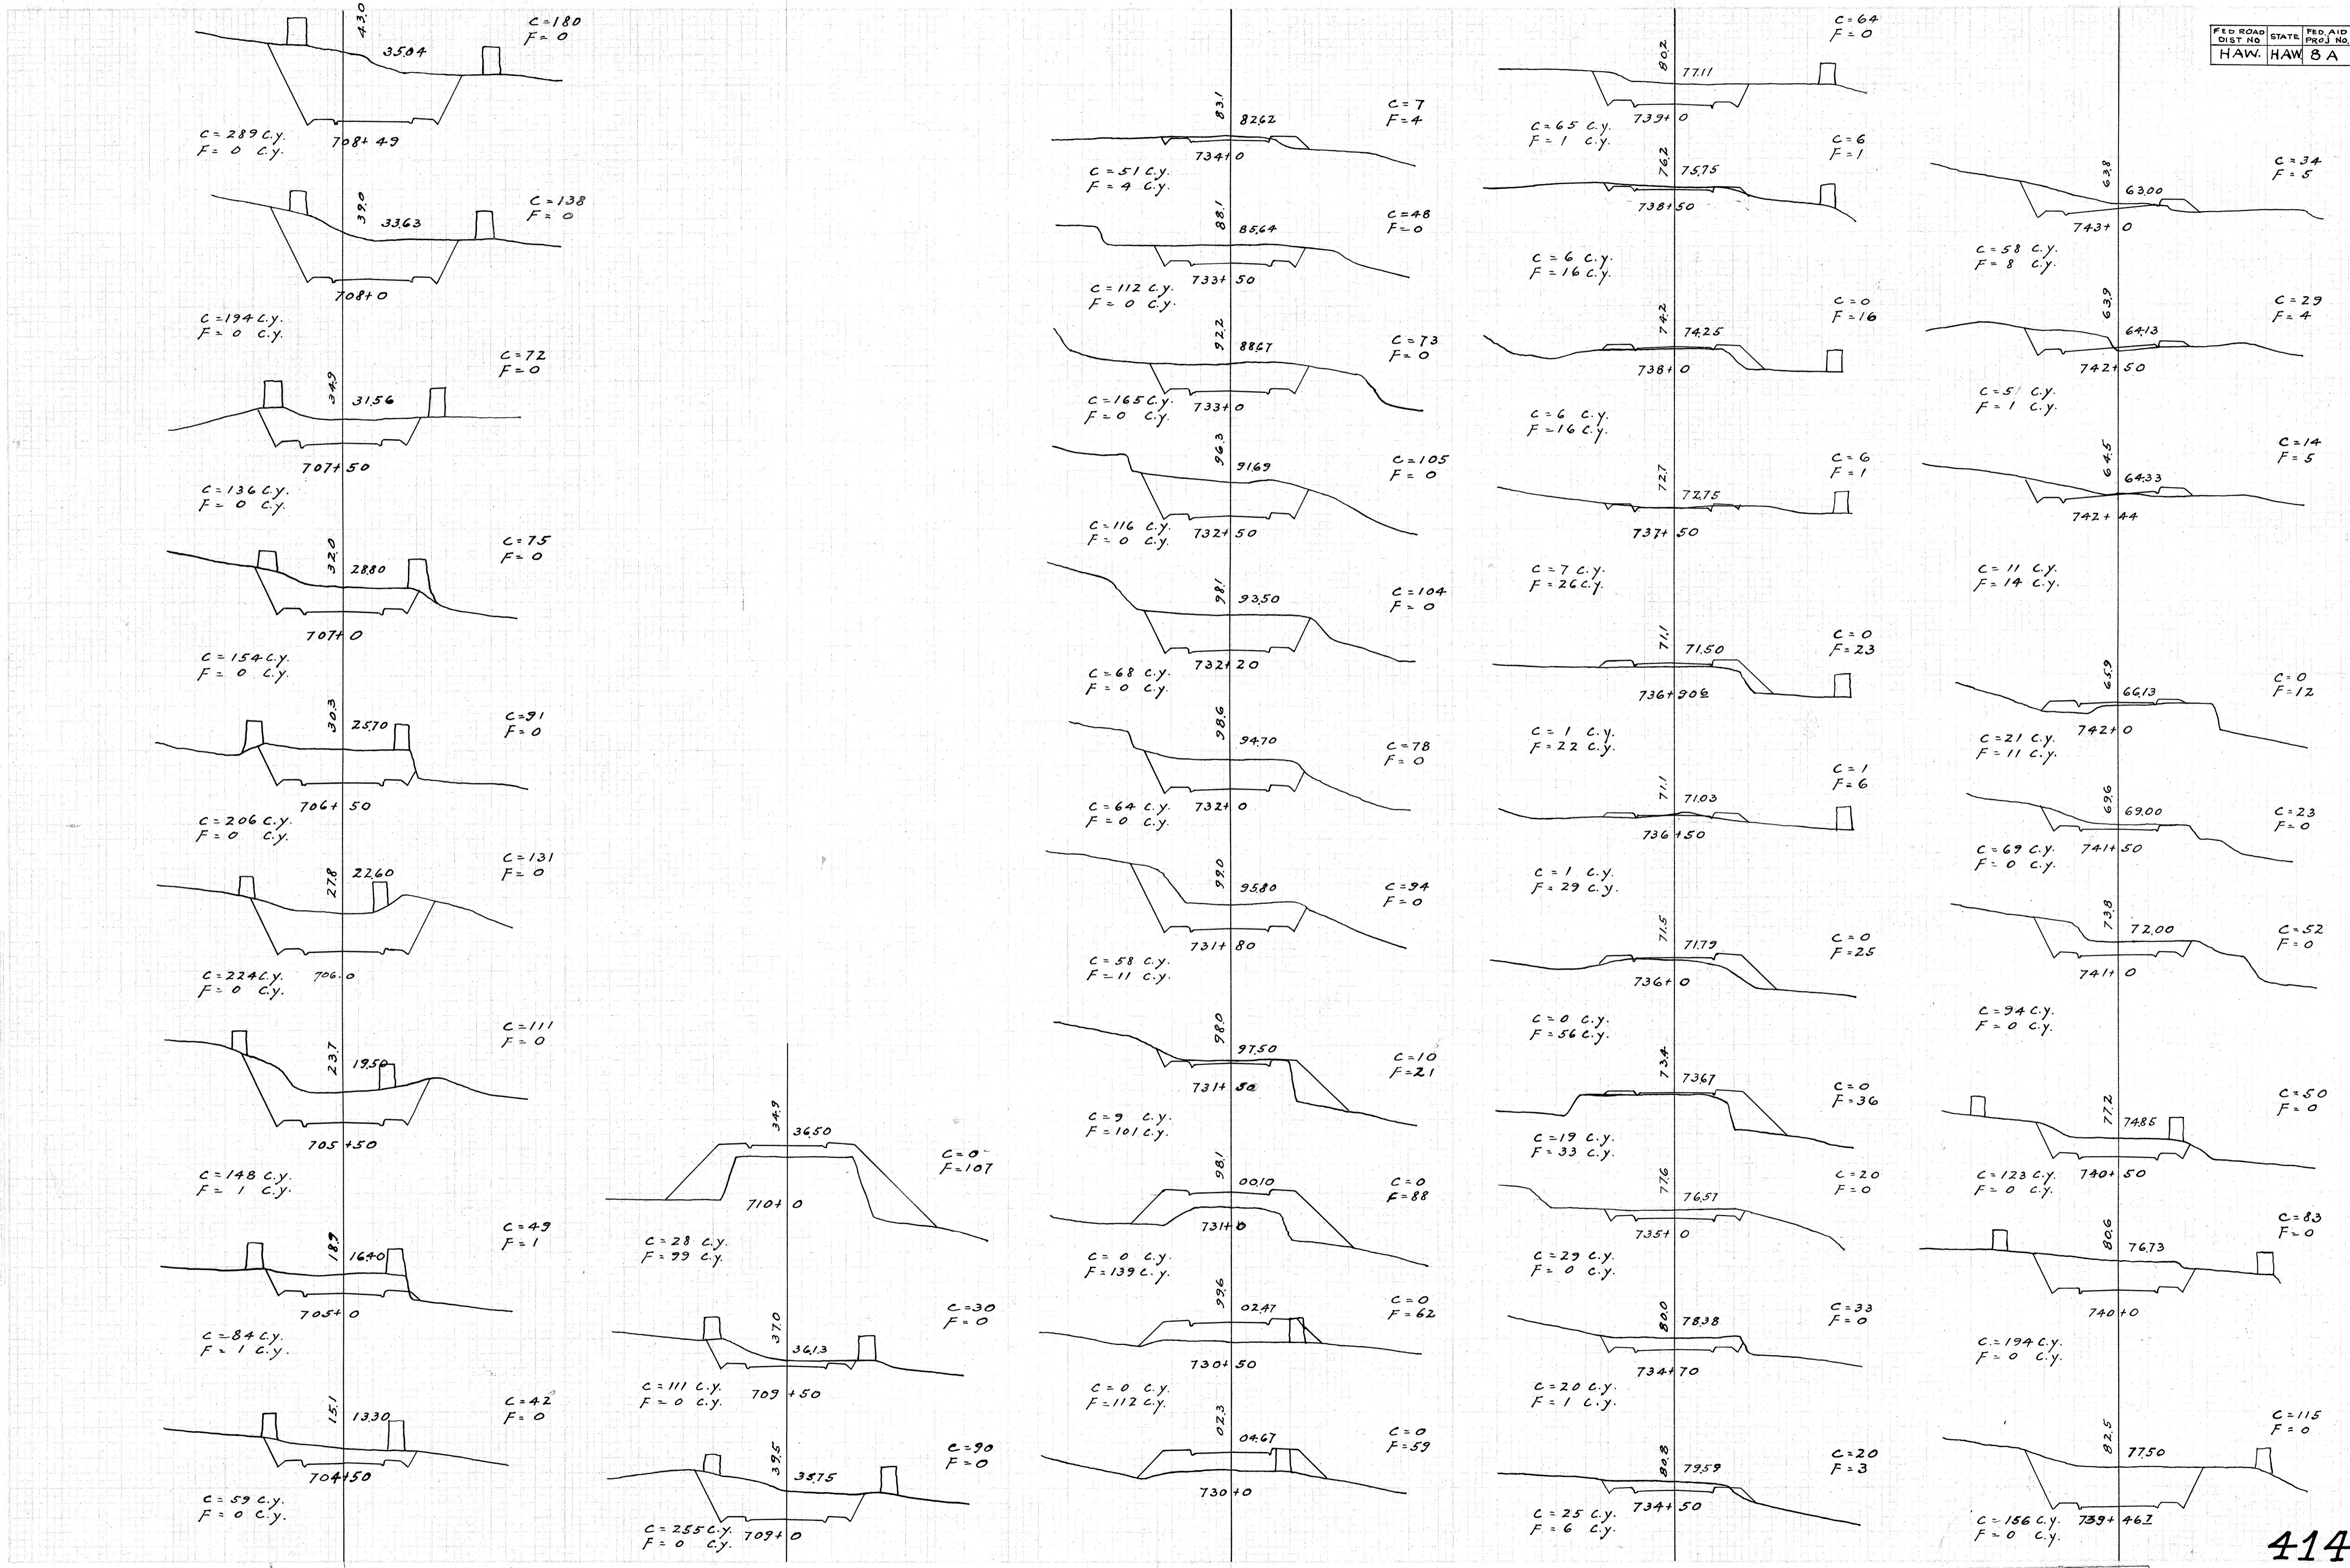


4148.23AA

Plan File No. 6	Pocket No. 10	Folder No. 2	Plan No.
-----------------	---------------	--------------	----------

FED. ROAD DIST. NO.	STATE HIGH. NO.	FED. AID HIGH. NO.	FISCAL YEAR	EMERG. NO.	TOTAL SHEETS
HAW HAW	BA	1930	24	53	

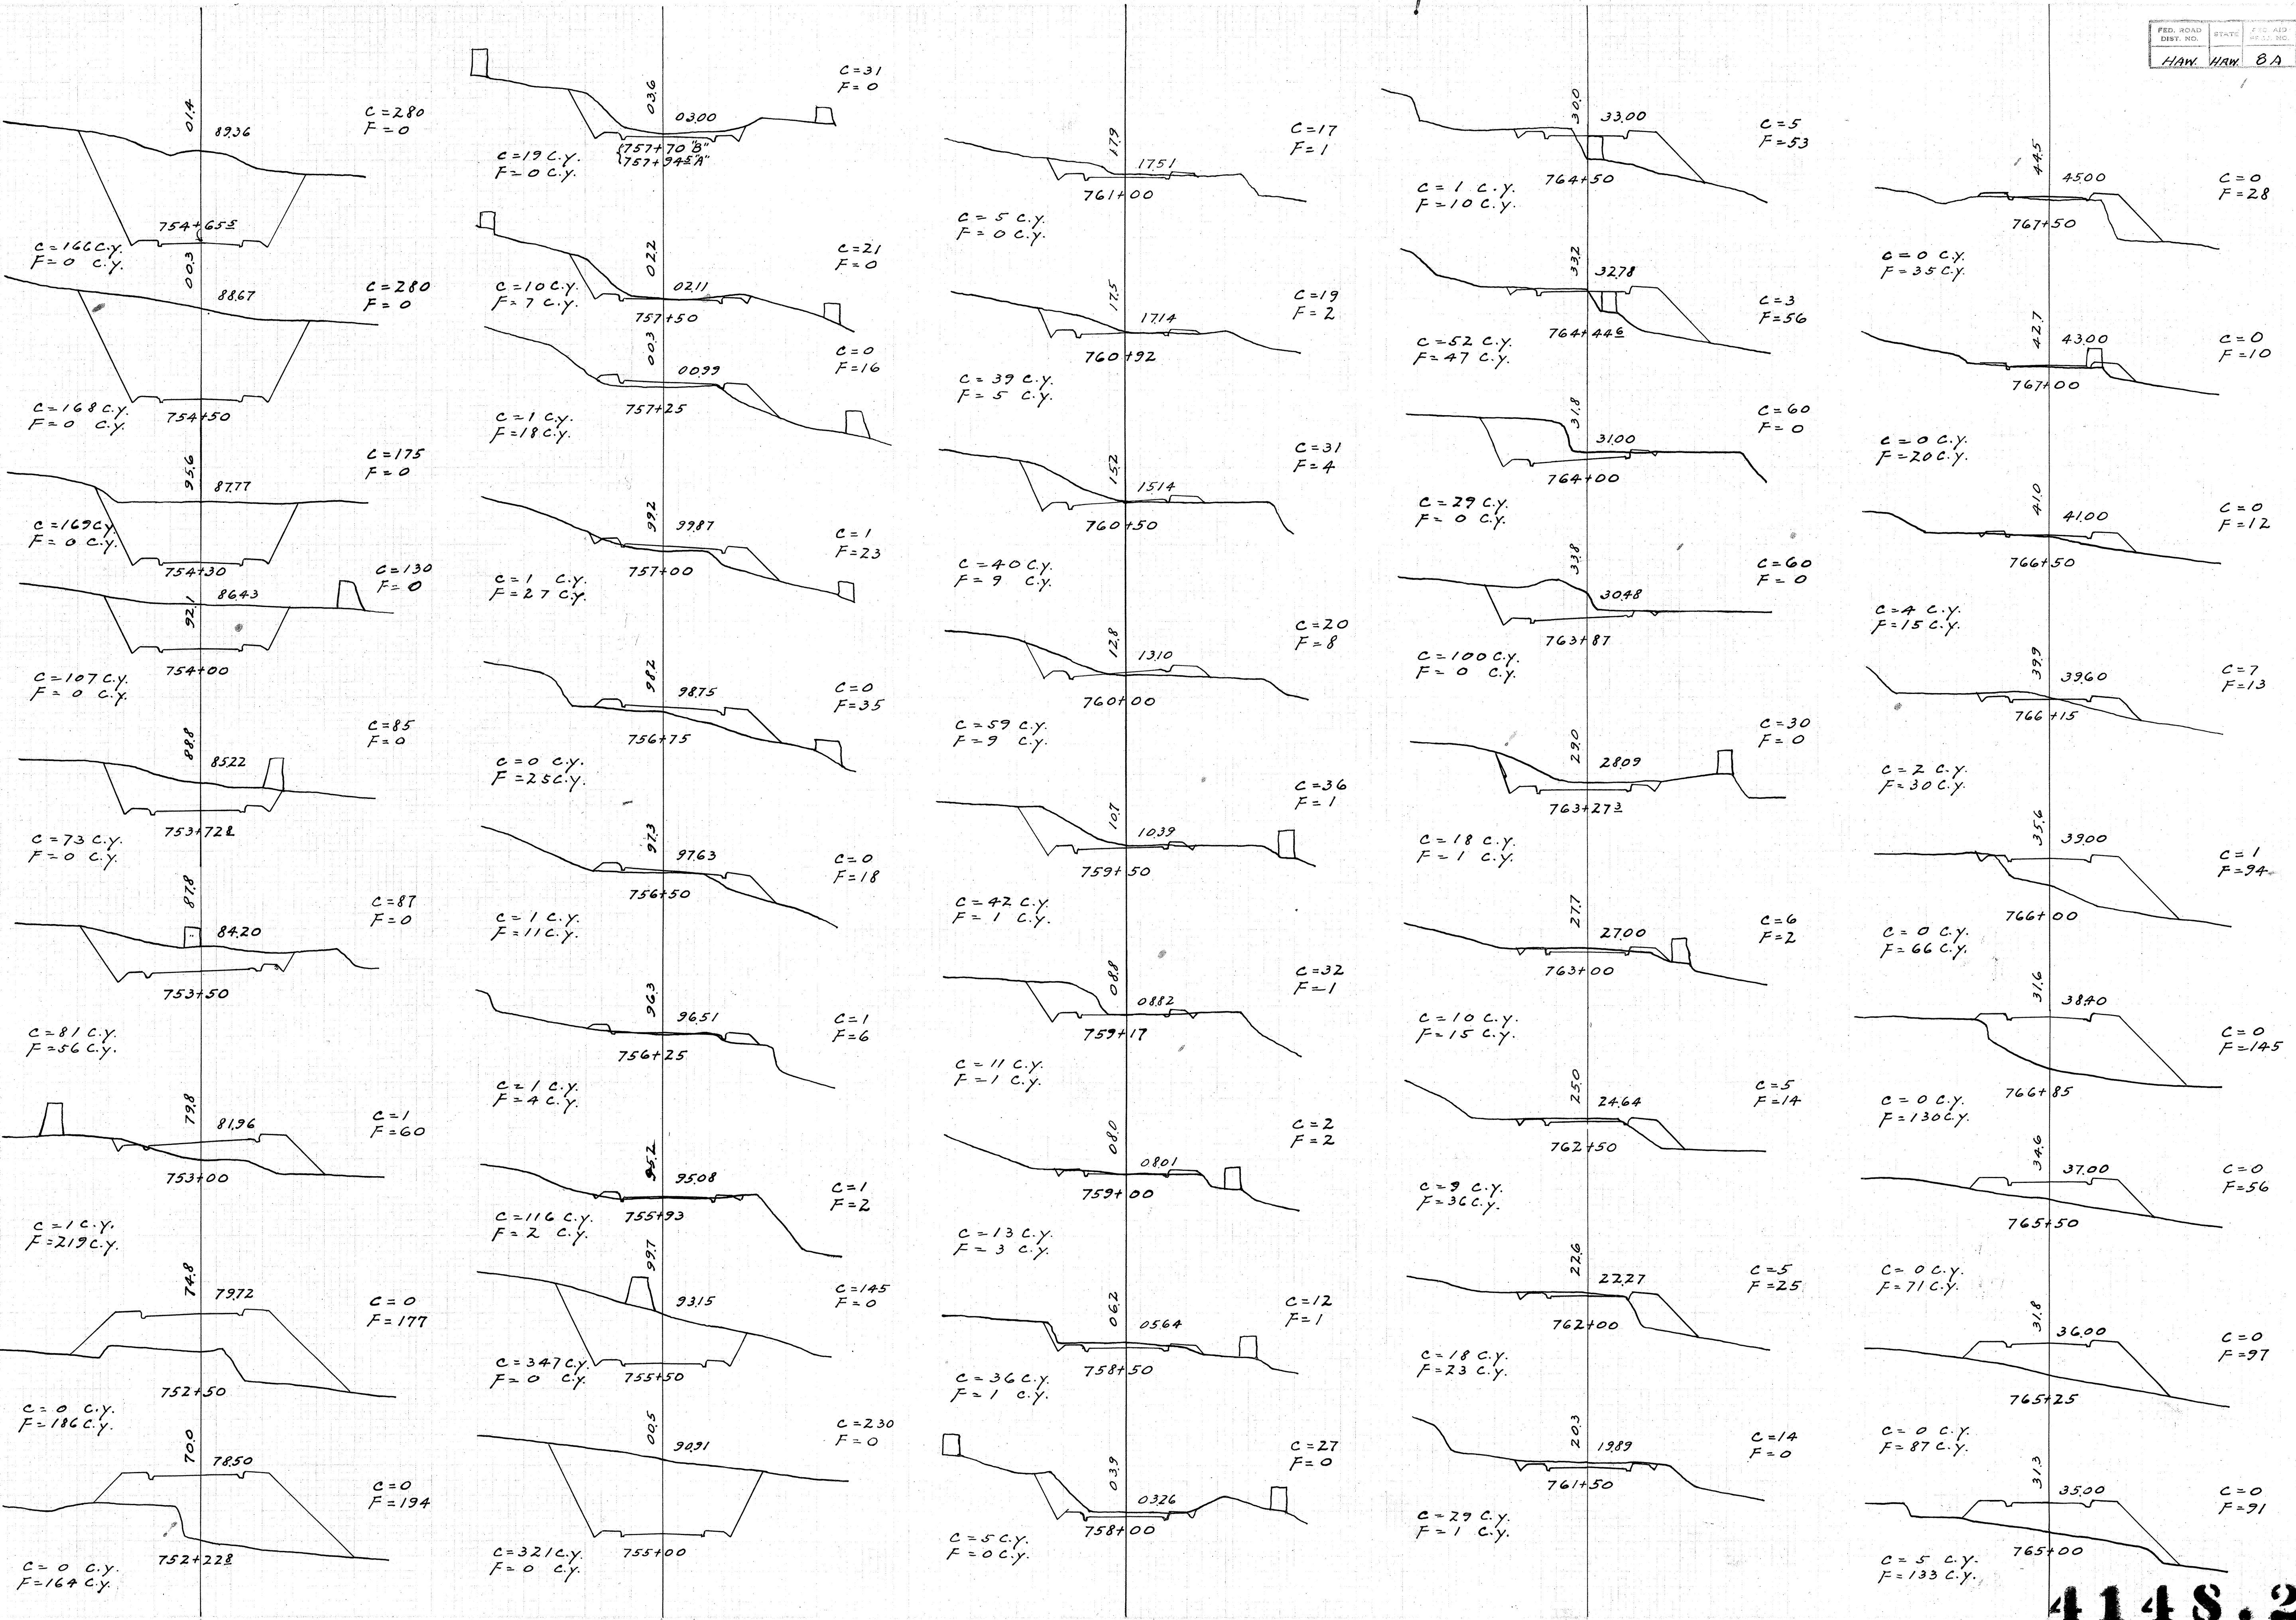


FED. ROAD DIST. NO.	STATE PROJ. NO.	FISCAL YEAR	SHEET NO.	TOTAL SHEETS	
HAW	HAW	8A	1930	25	53

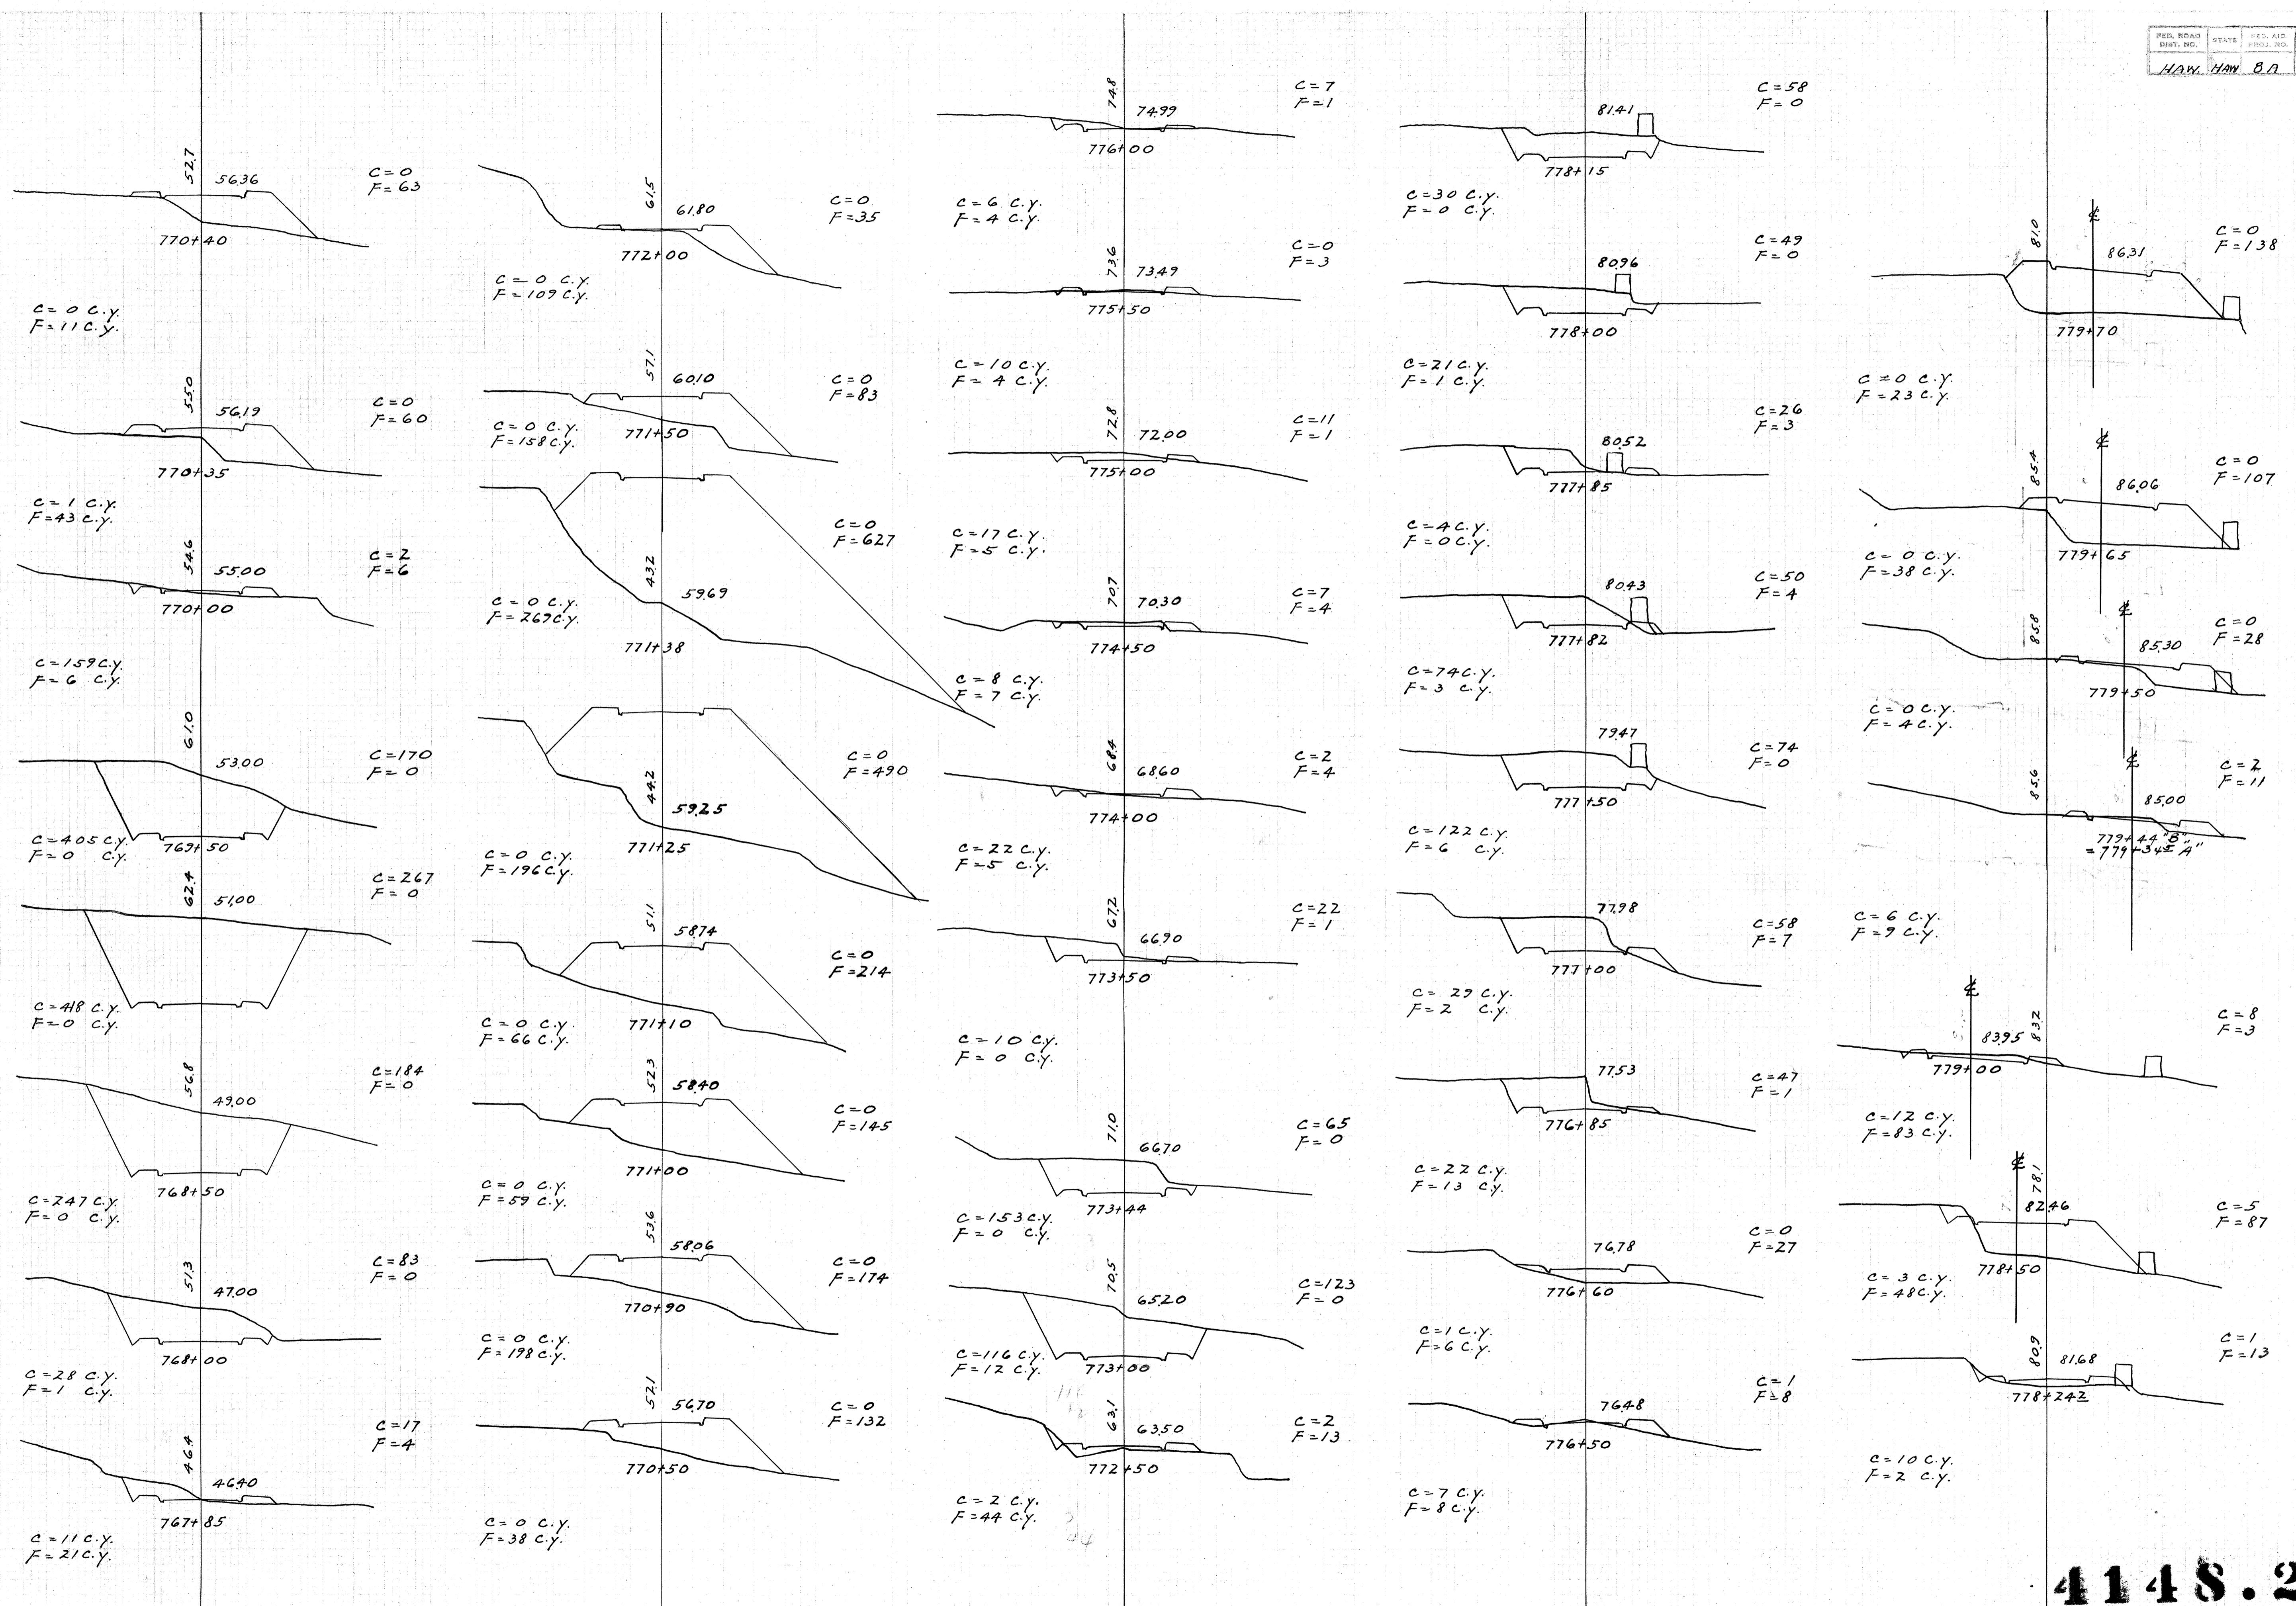

4148.25

Plan No.	Sheet No.	Page No.	Plan No.
6	10	Z	Plan


FED. ROAD DIST. NO.	STATE PROV. NO.	FED. AID FISCAL YEAR	SHET NO.	TOTAL SHEETS
HAW HAW	8A	1930	26	53

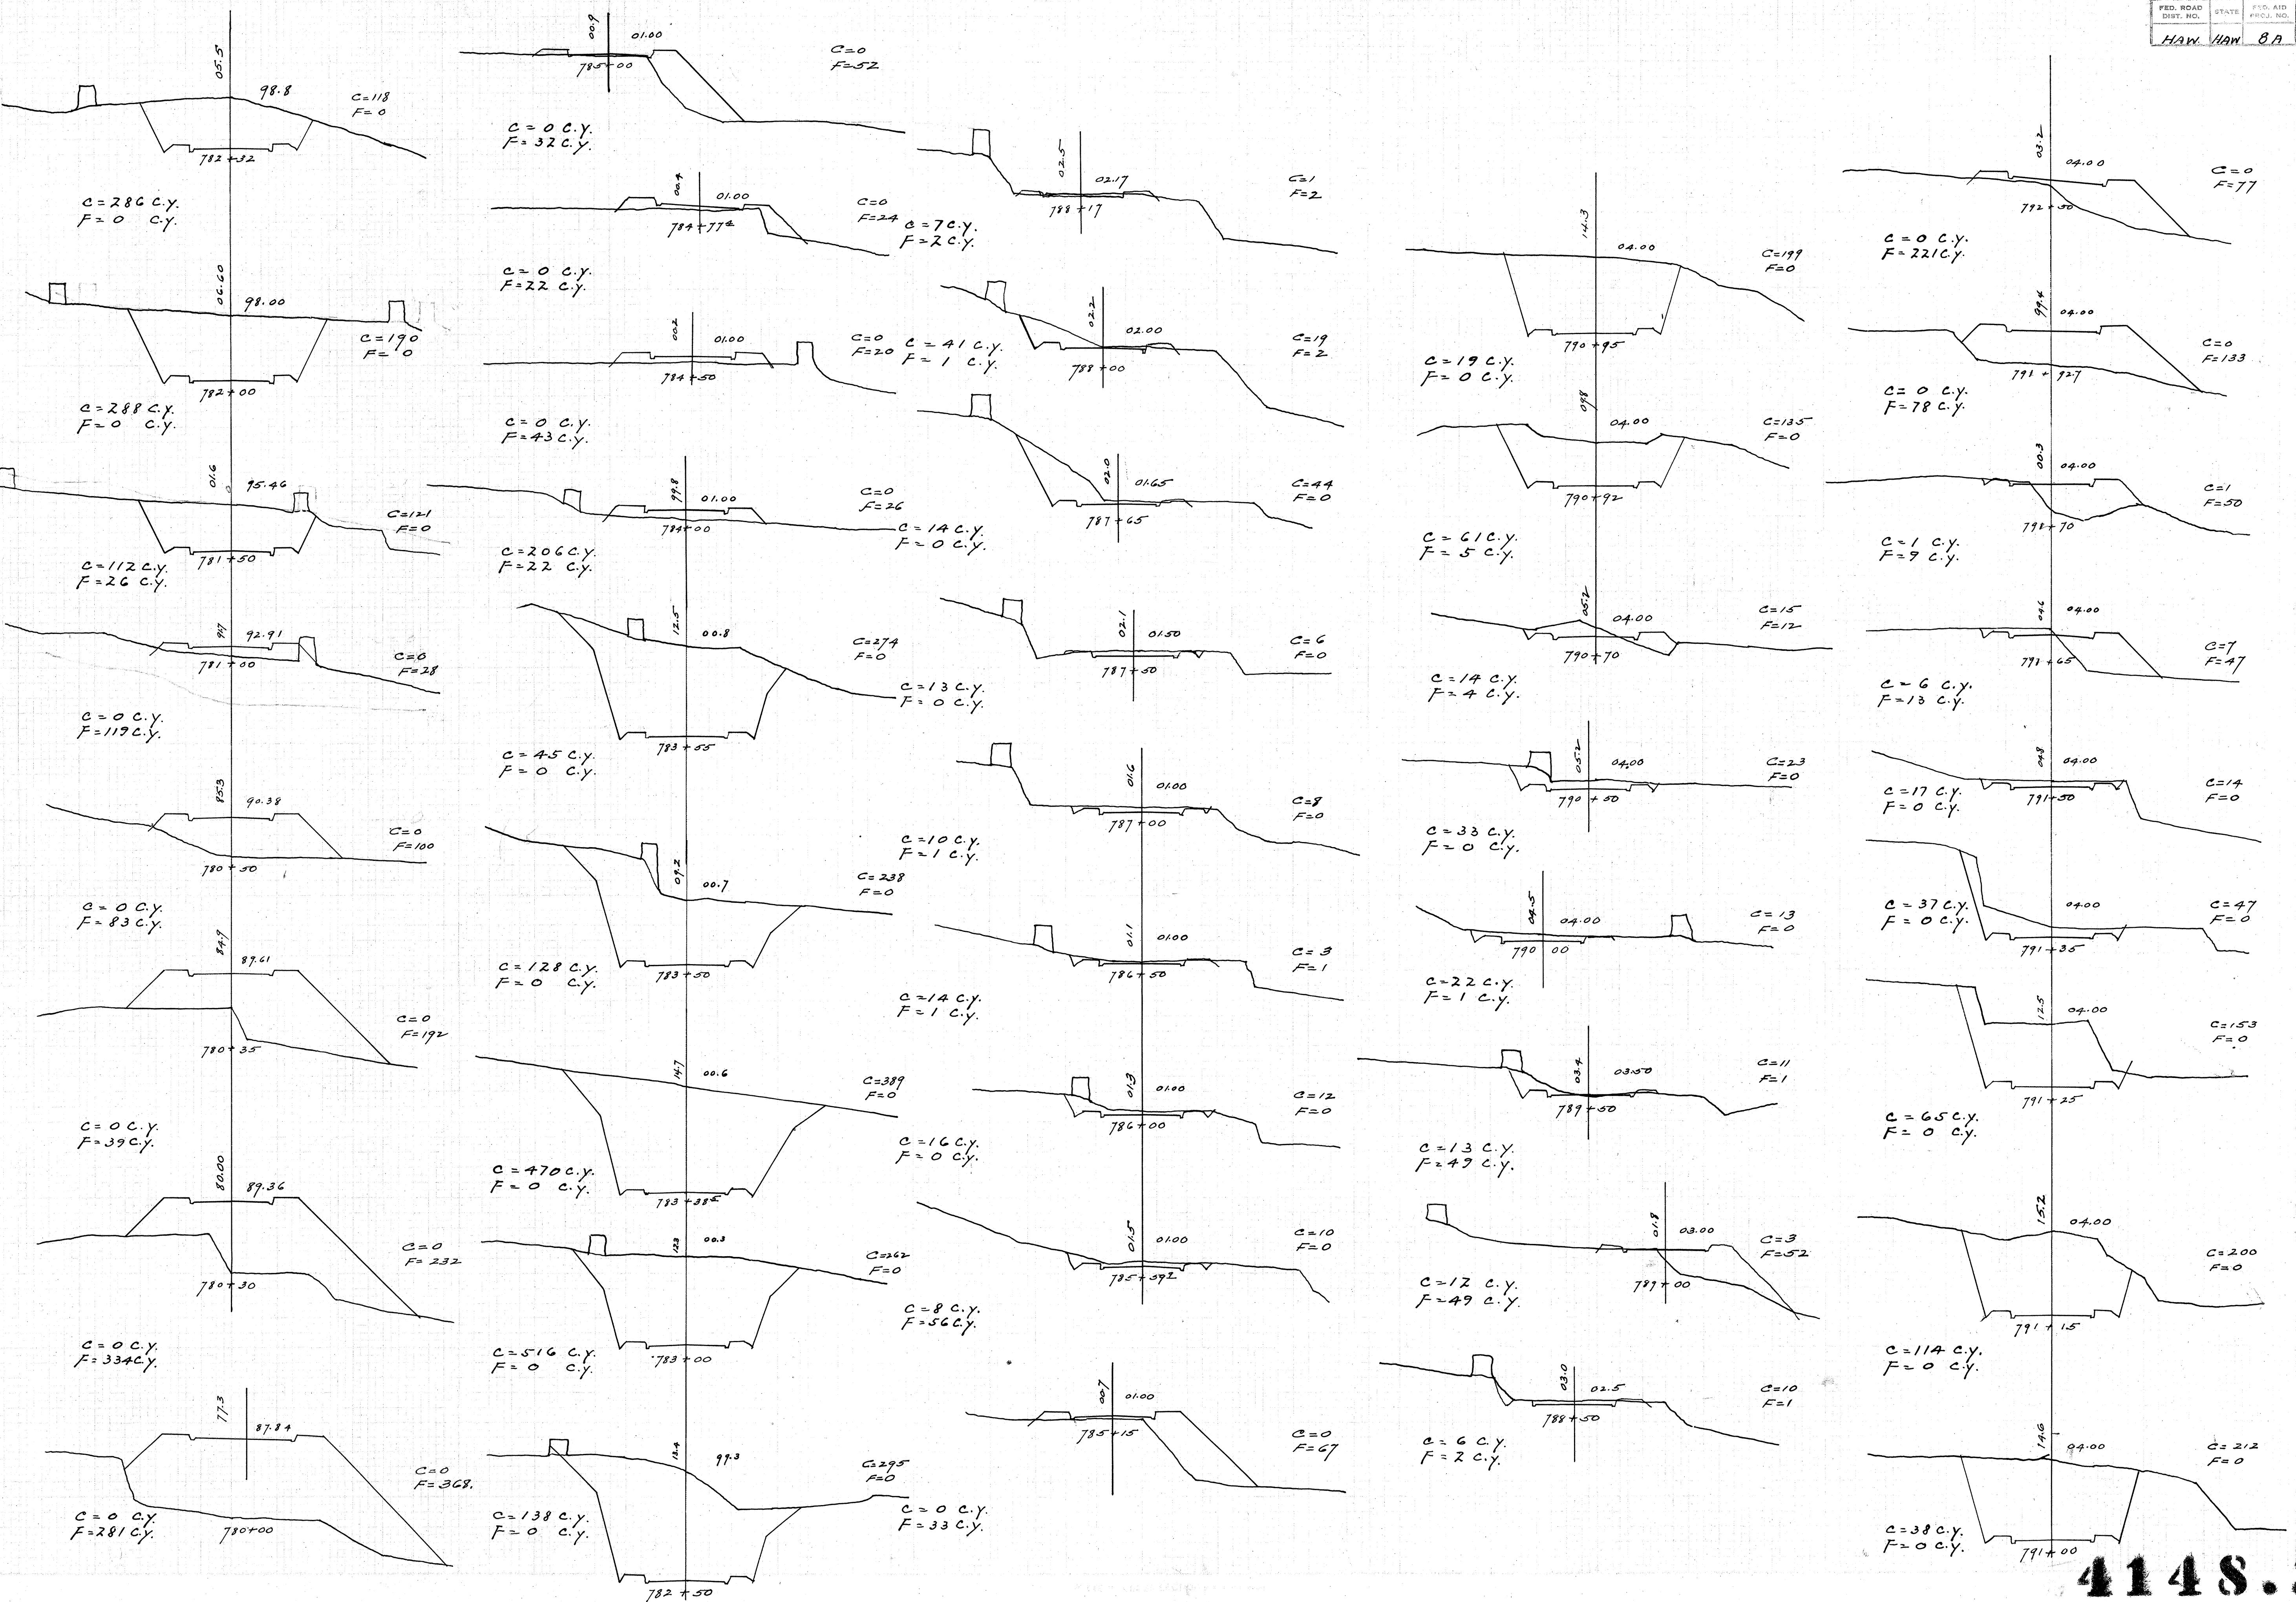


4148.26

Plan	6	10	2	Plan
------	---	----	---	------


R. ROAD BT. NO.	STATE	NAME	ADDRESS	PHONE NO.	TYPE	TIME
IAW.	HAW	8 A	1930	27	53	

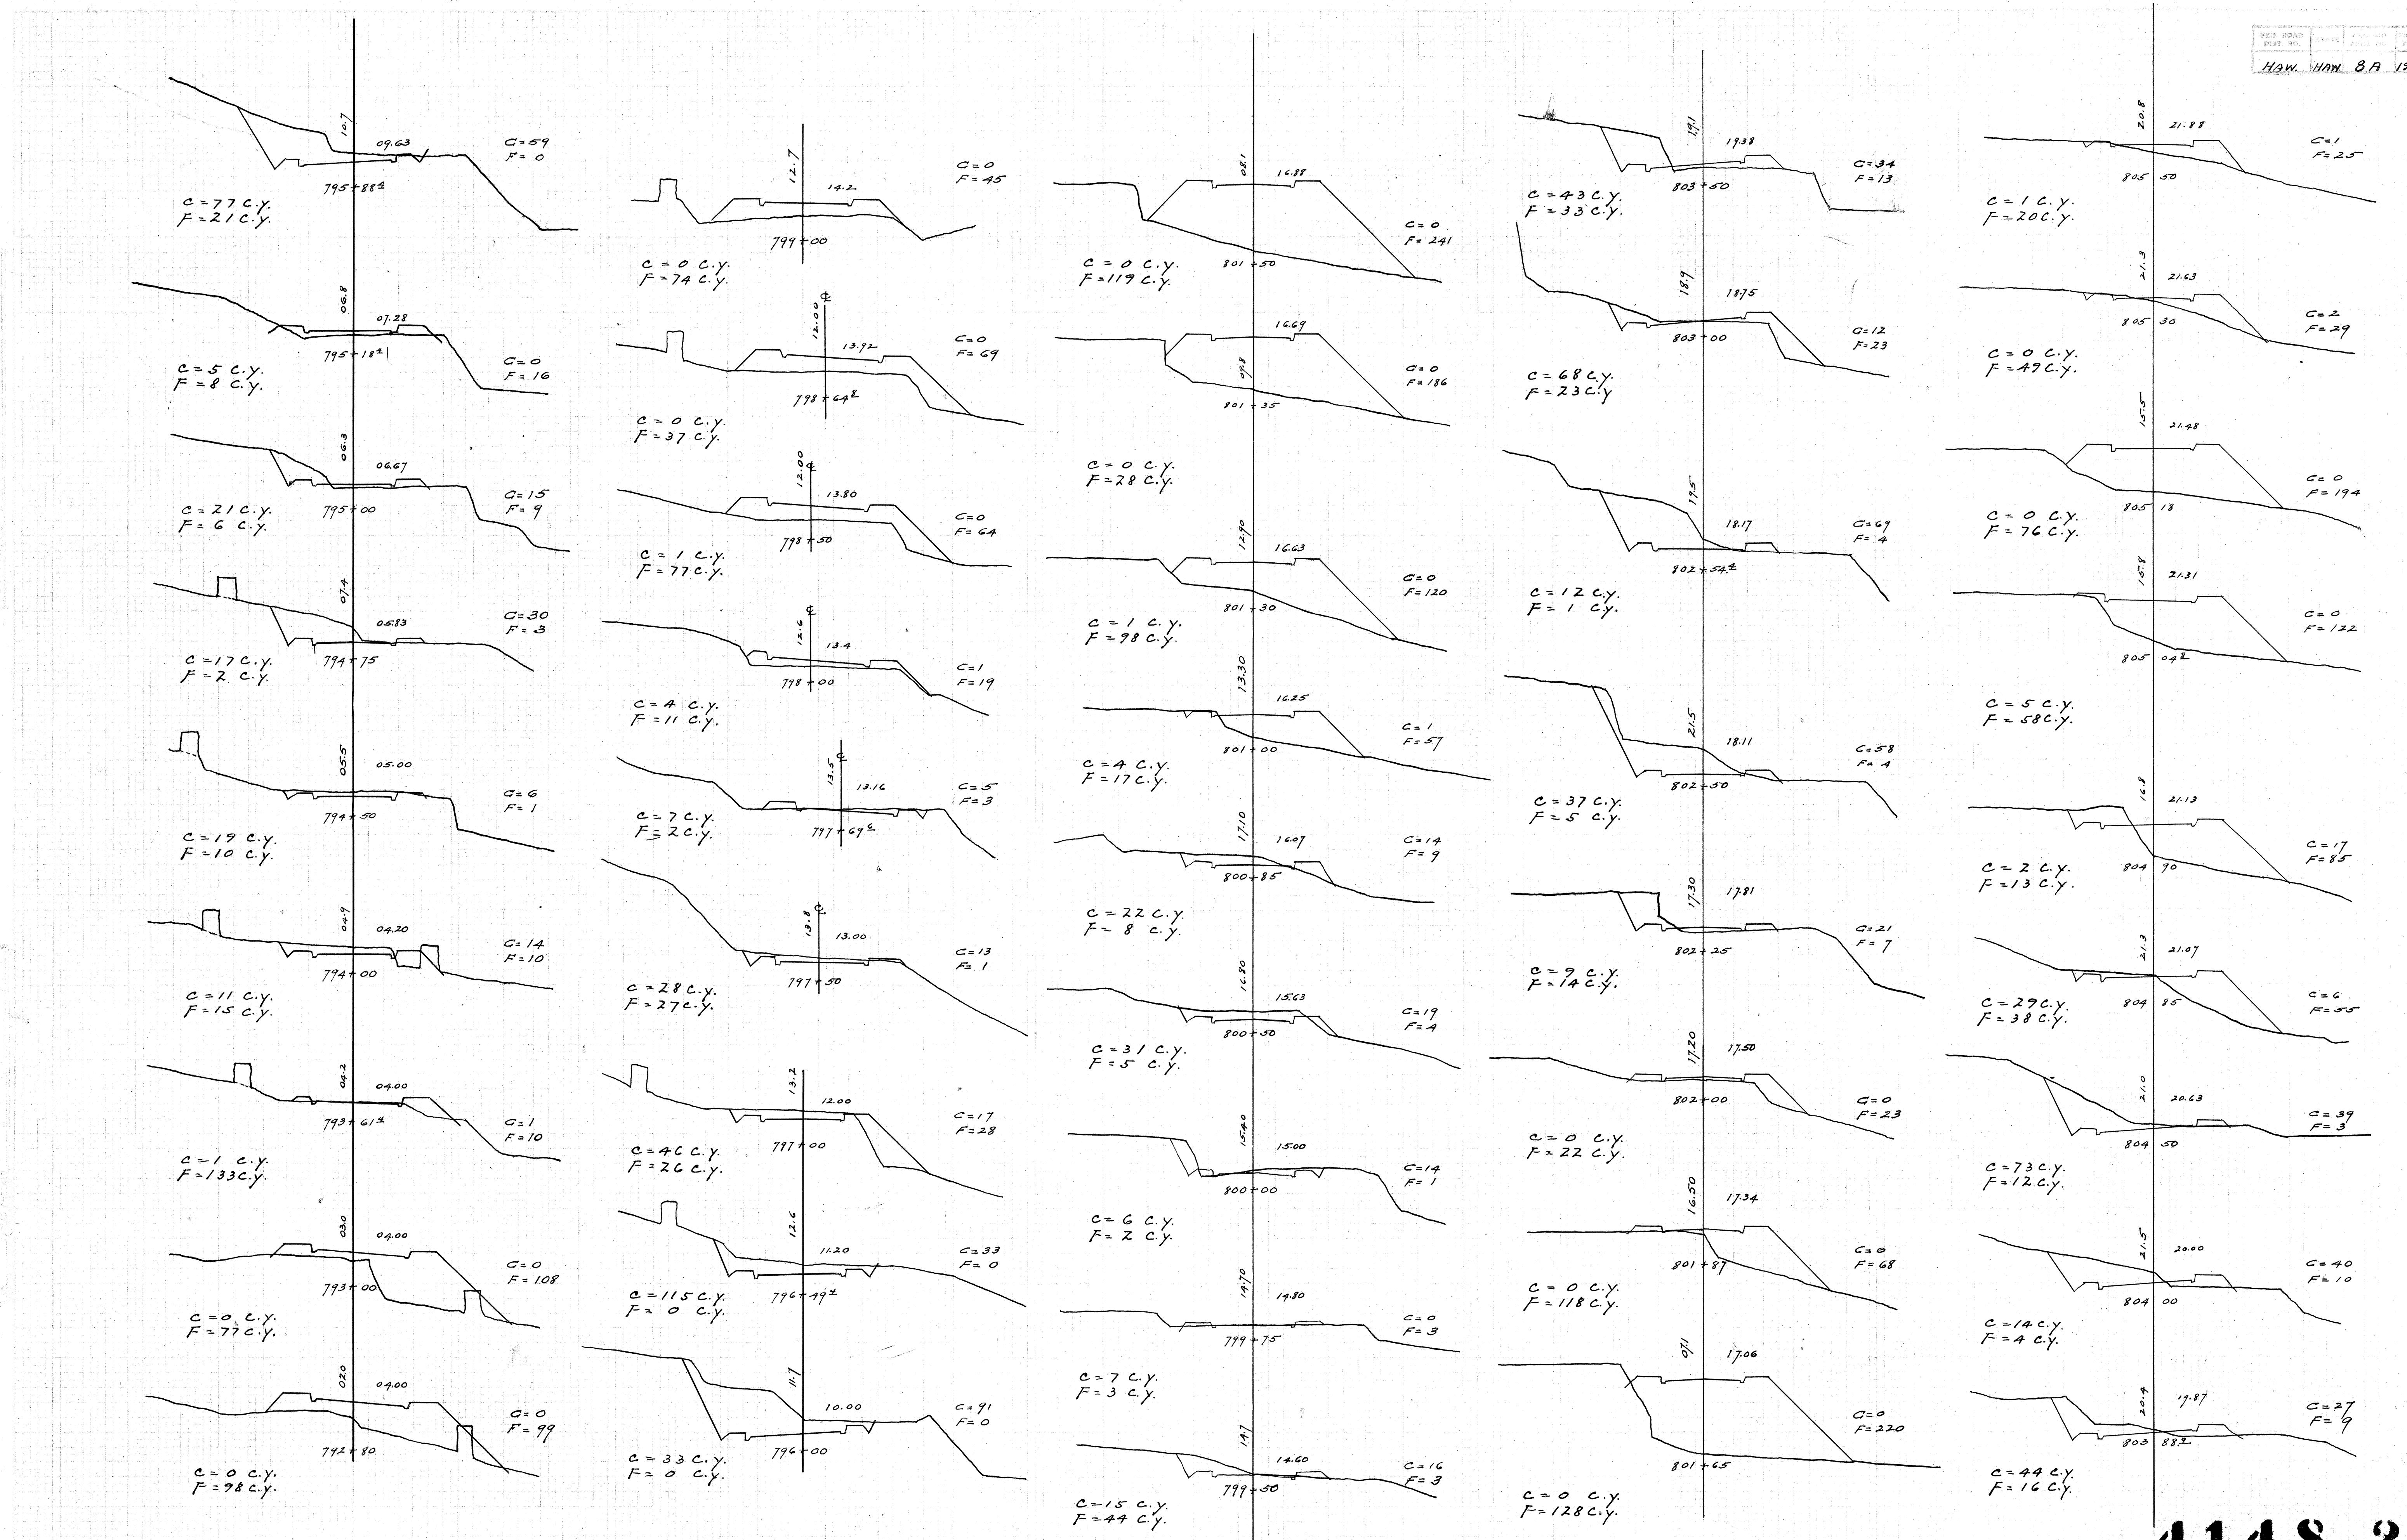


114 S. 27

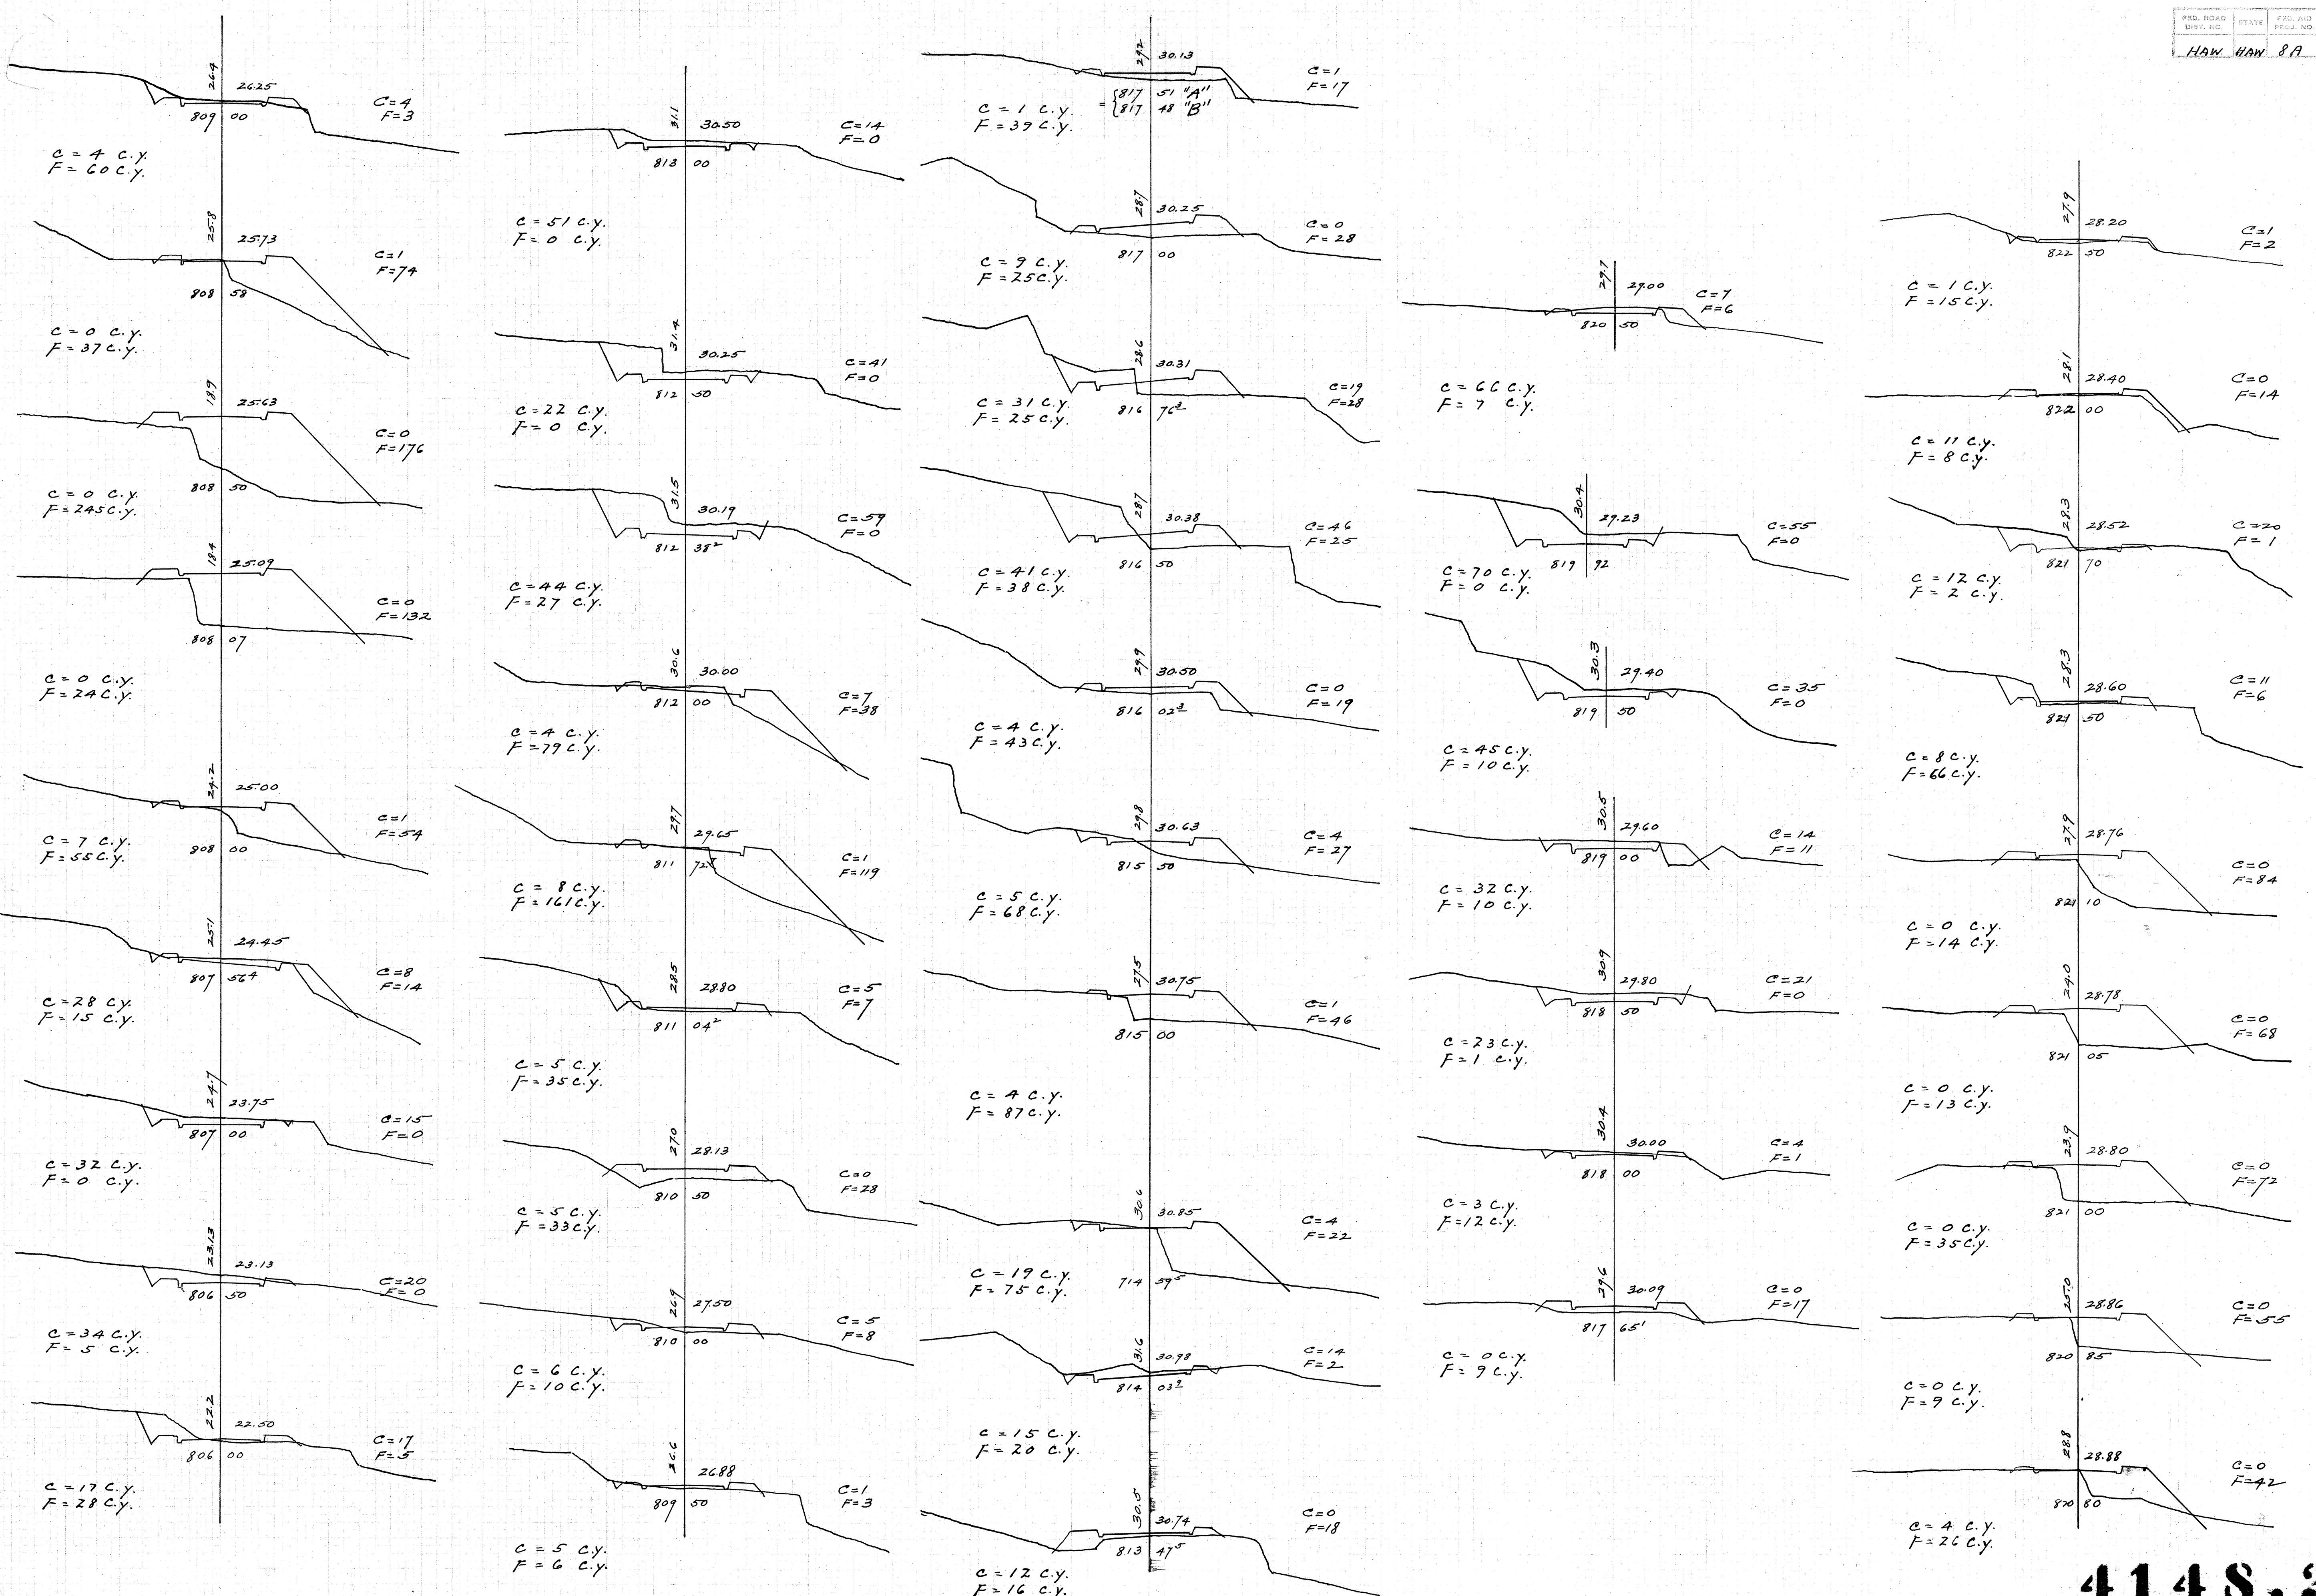

4148.28

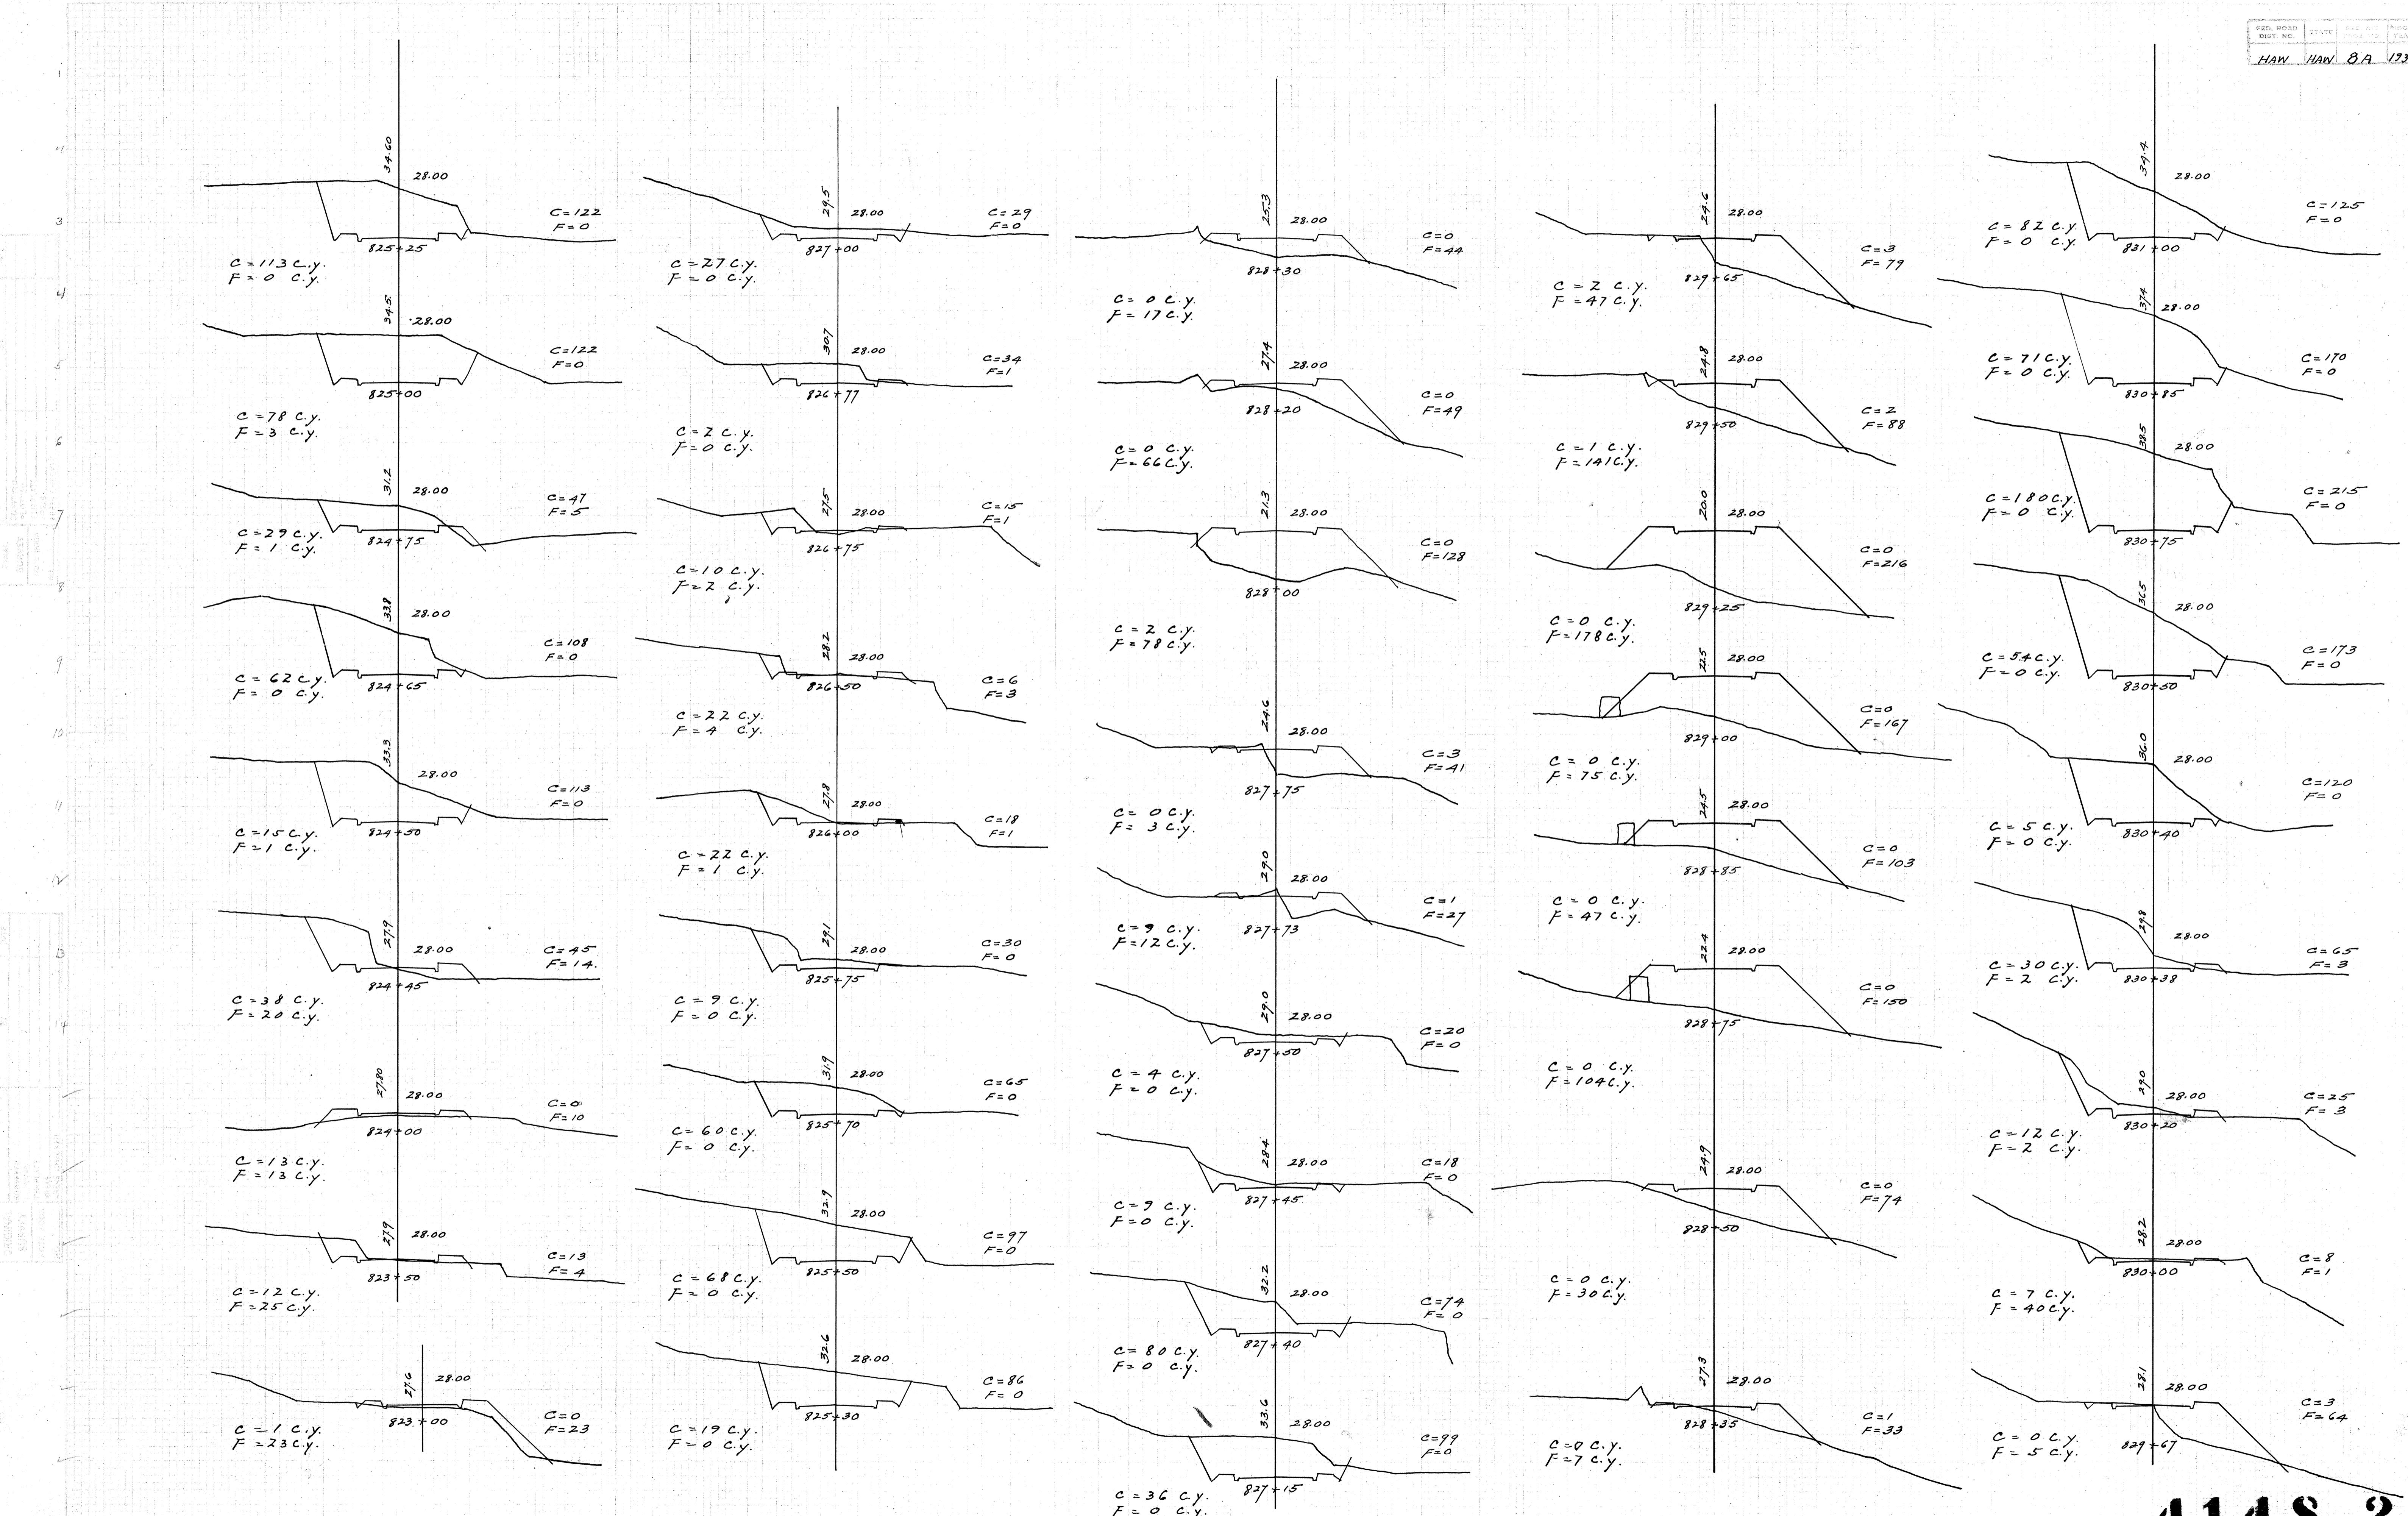


FED. ROAD
DIST. NO. STATE FILE NO. MILE
HAW HAW 8A 1930 30 53

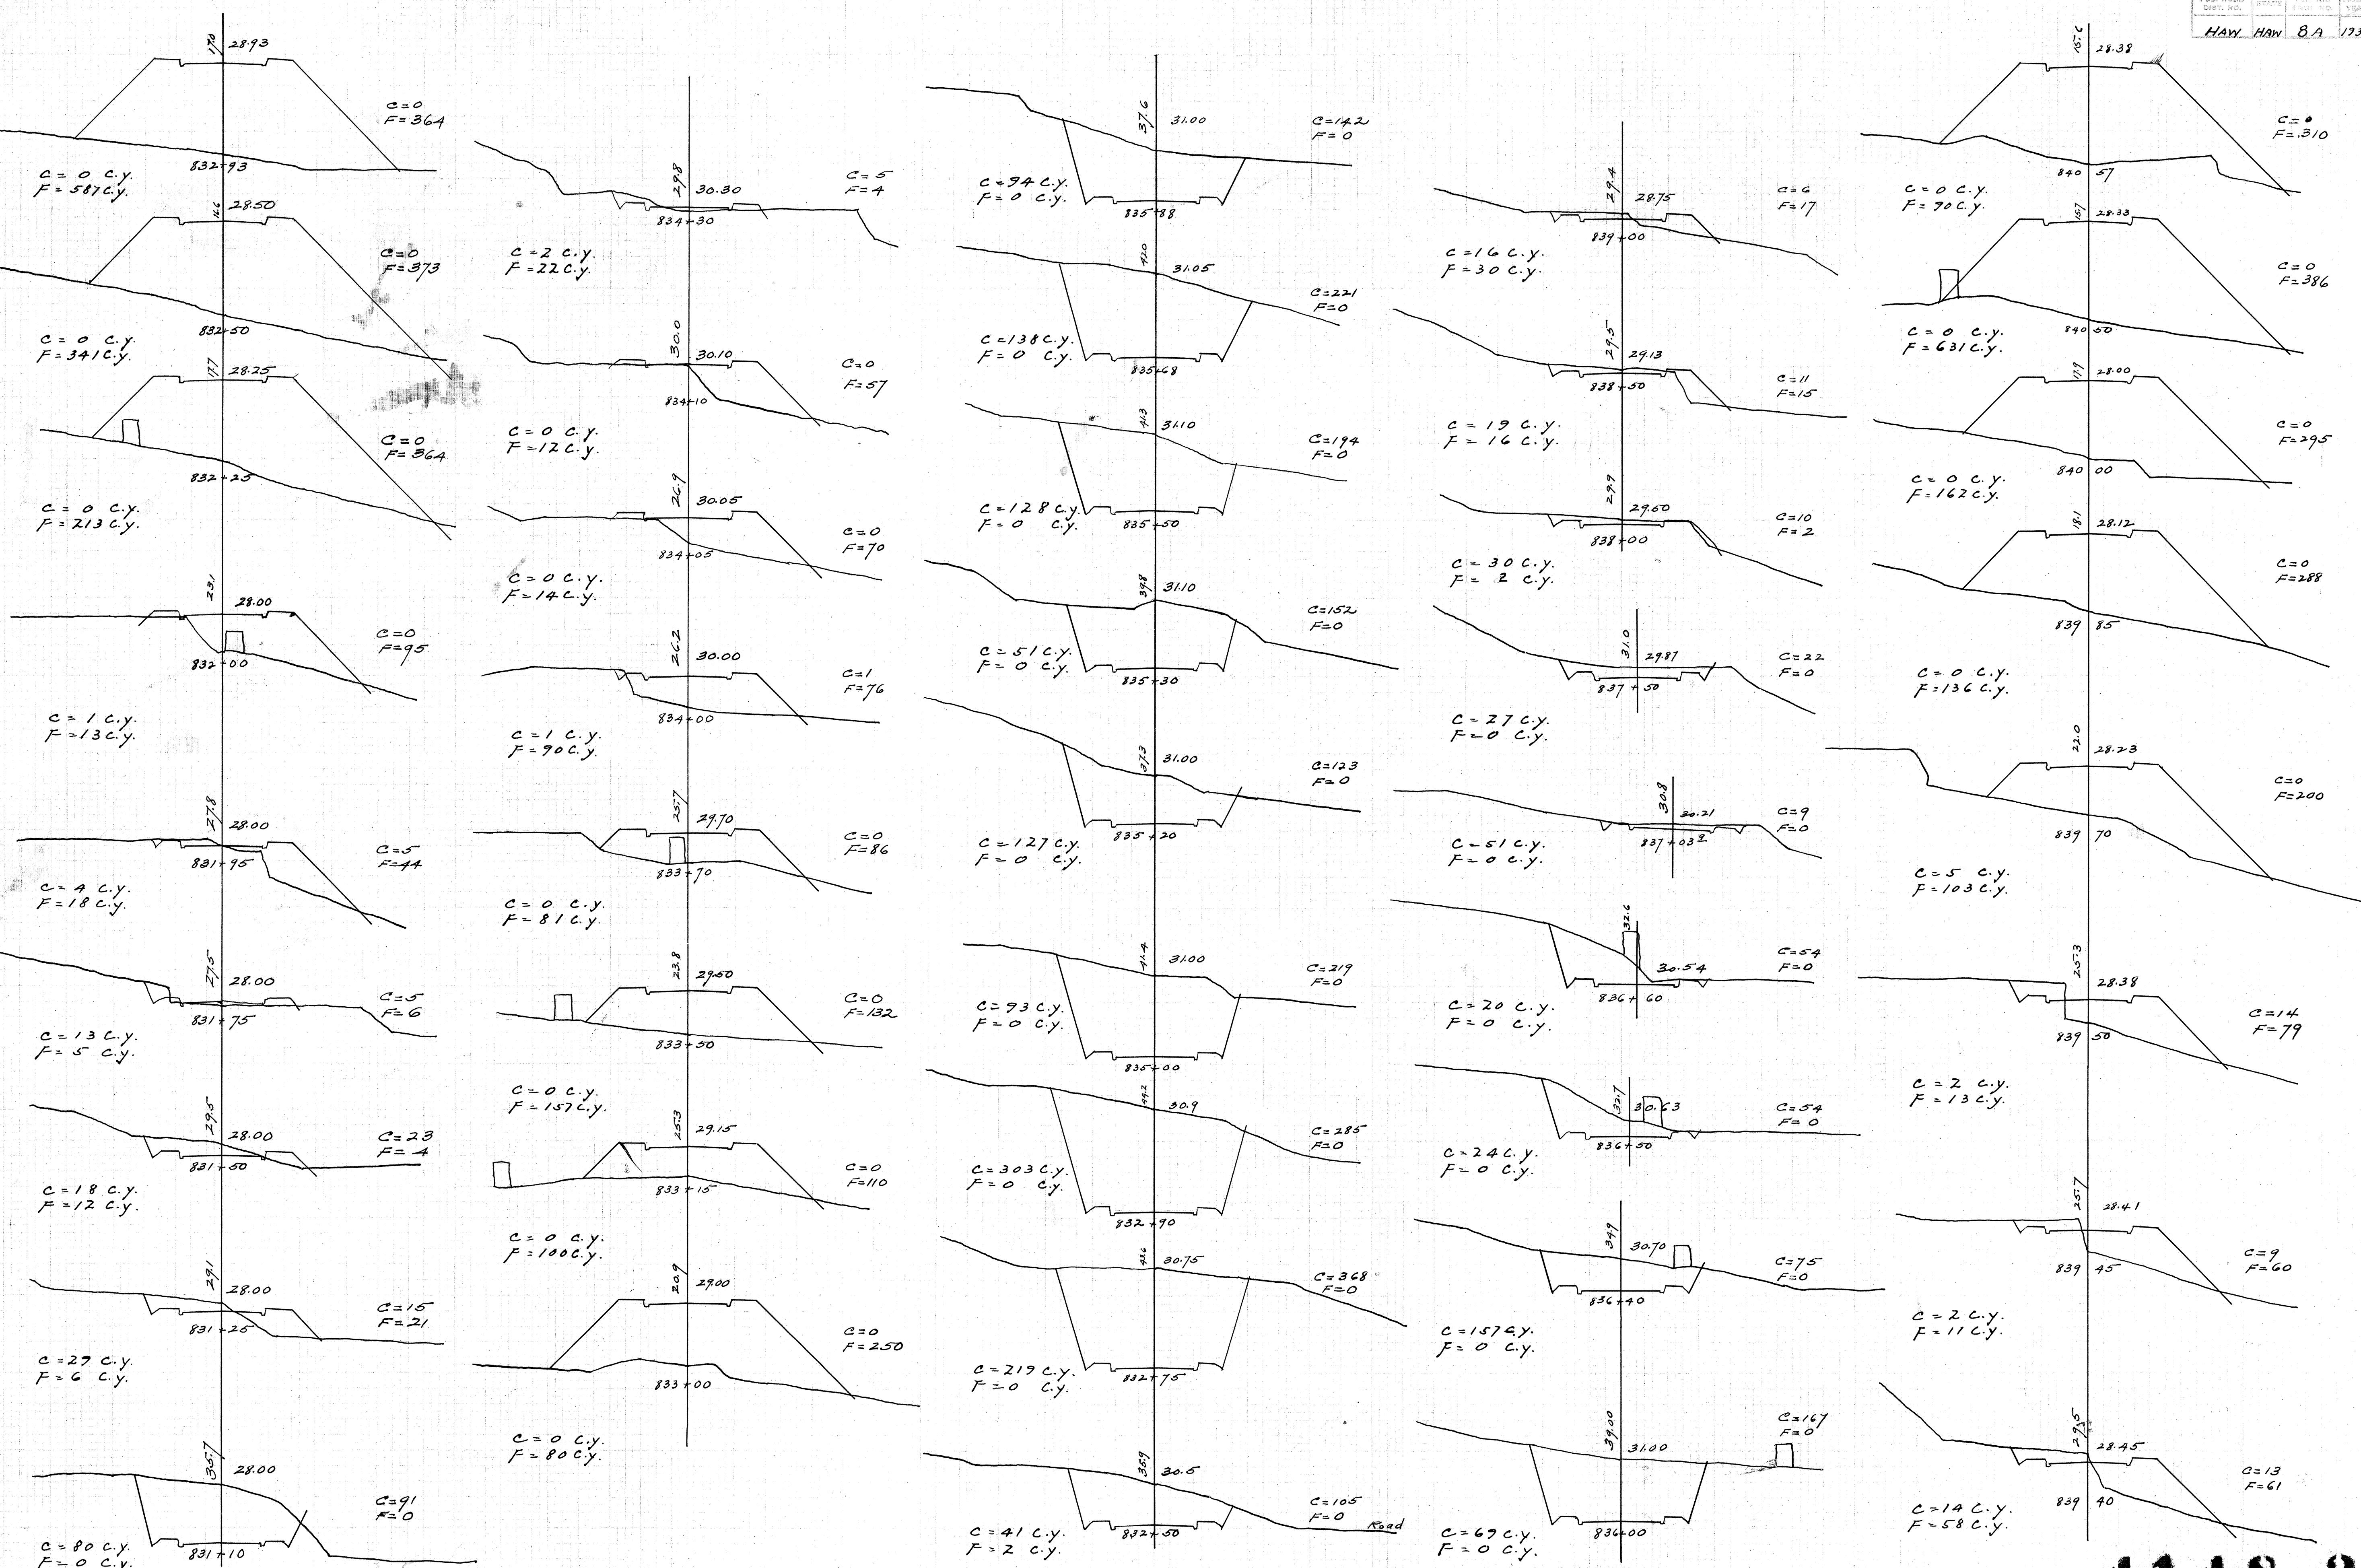


4148.30

Plans 6 Pocket 16 Folio N 2
No. 1 No. 2

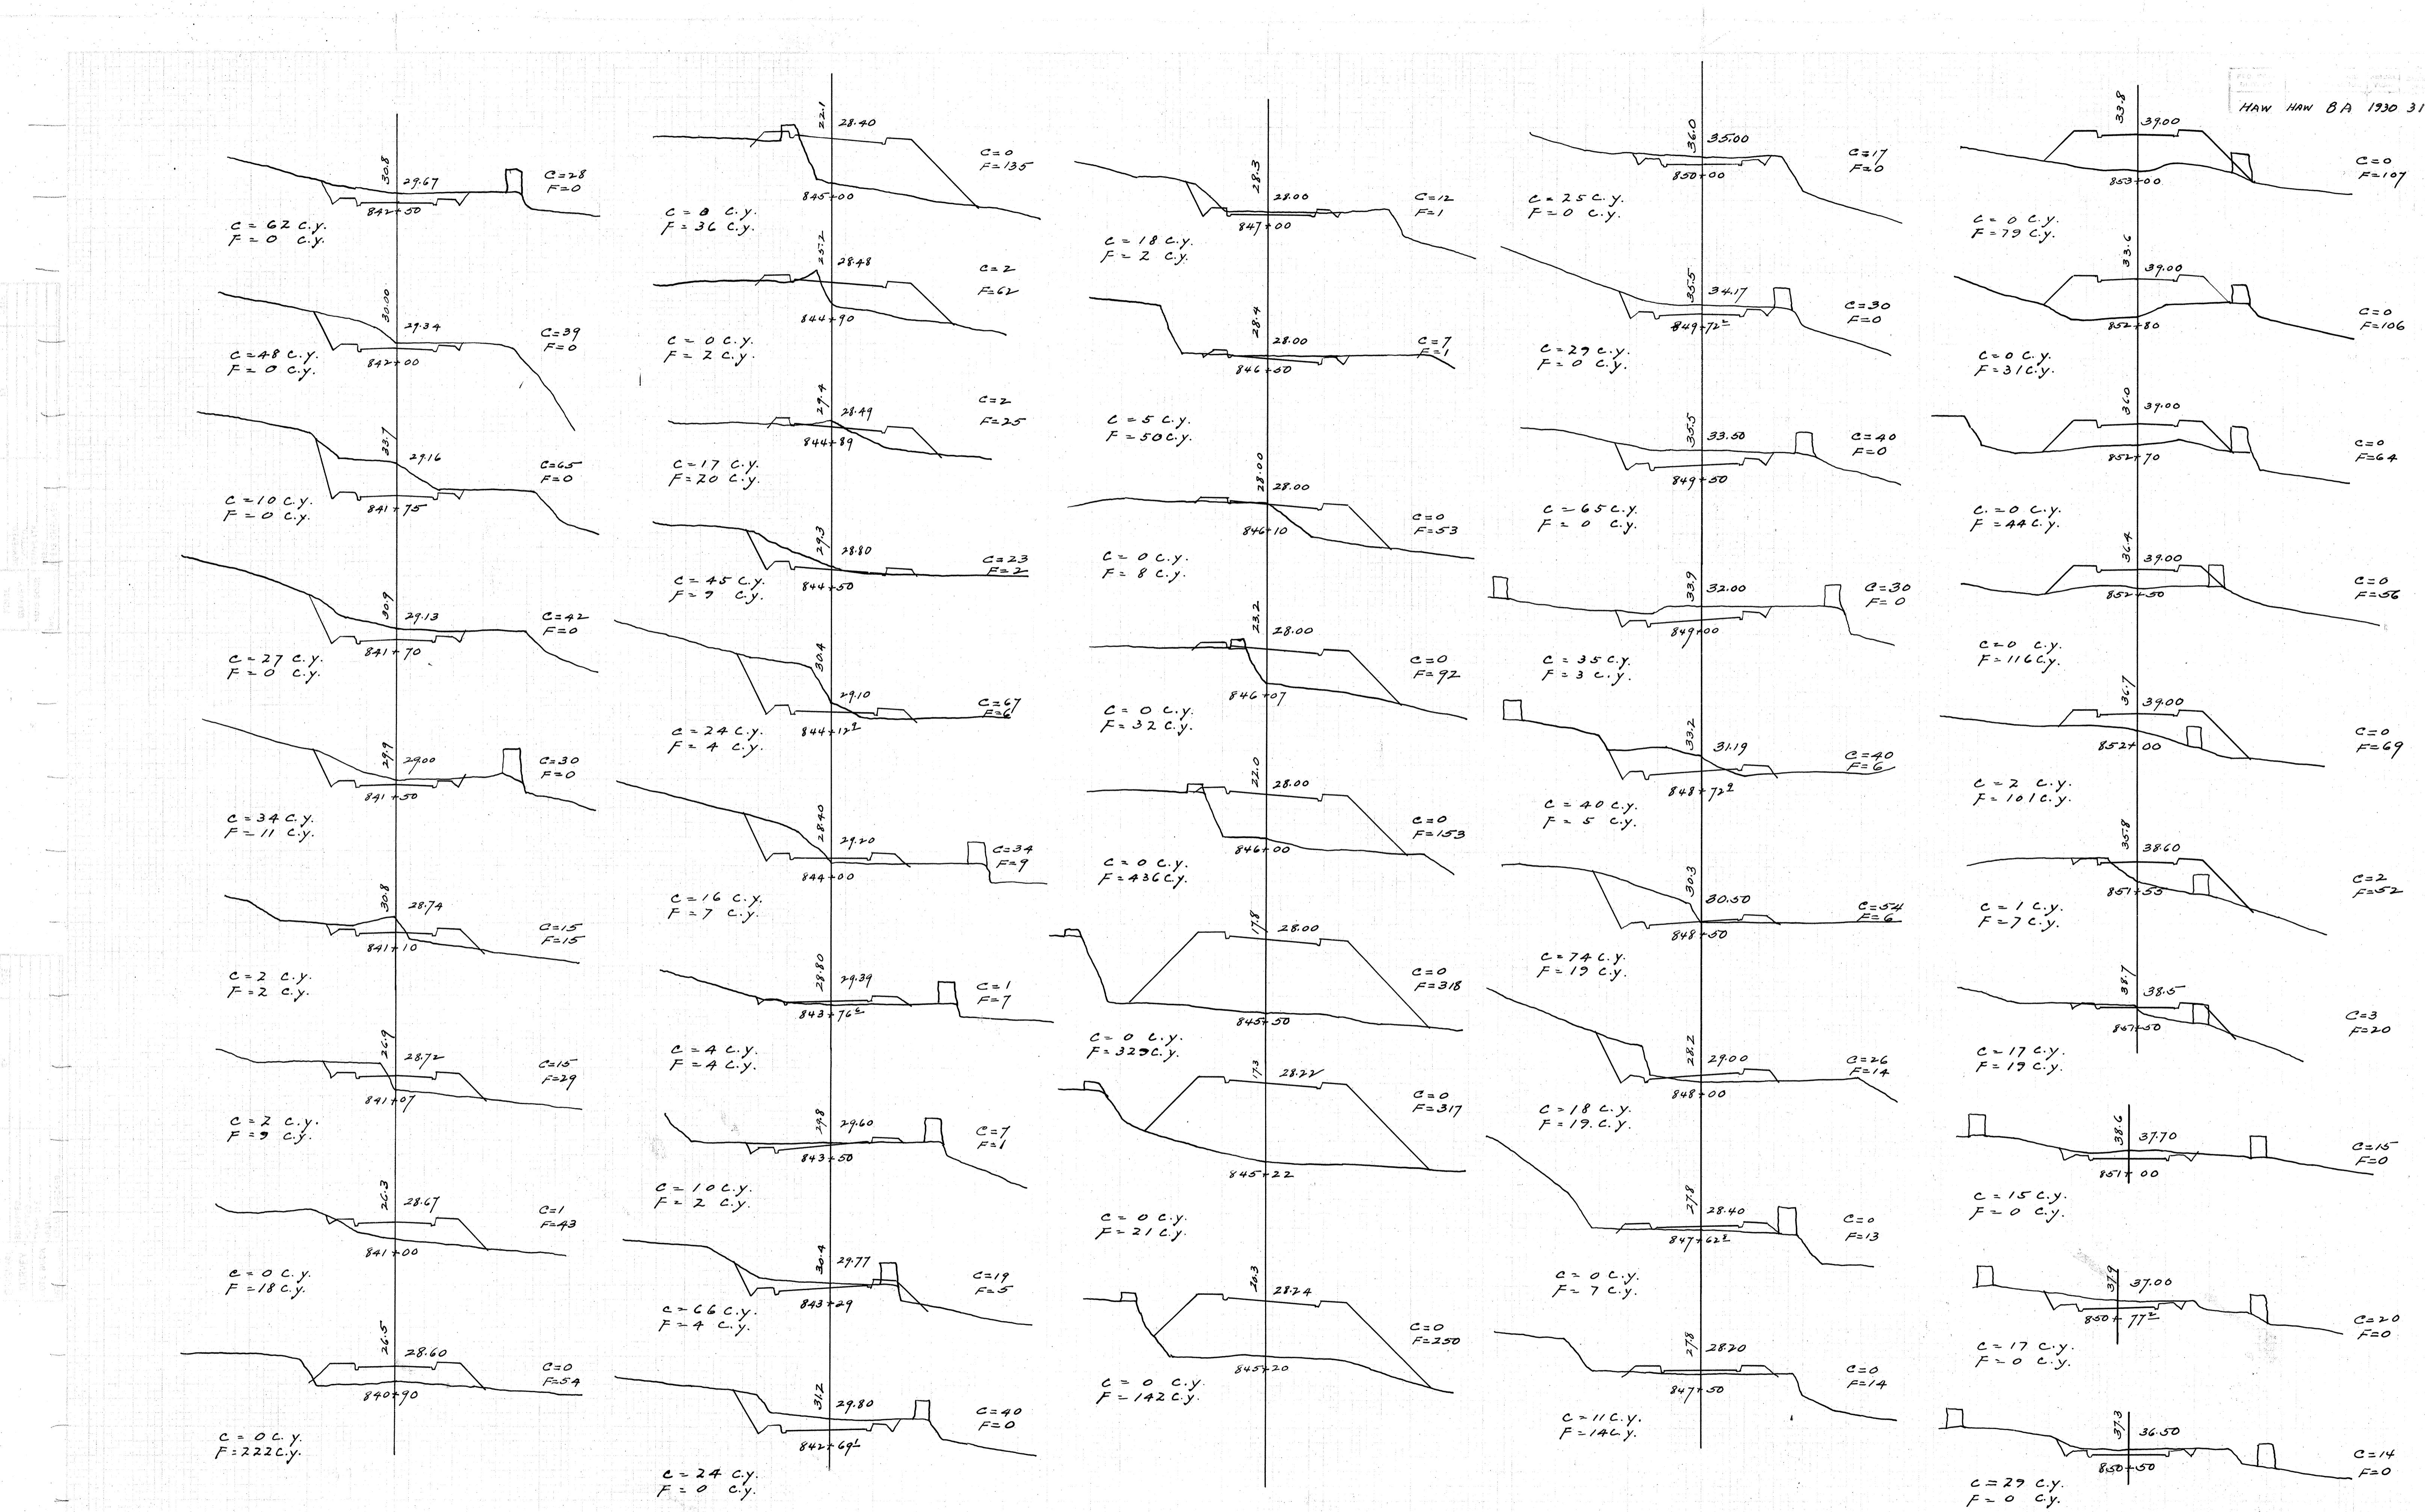


4148.31

No. 6 10 2

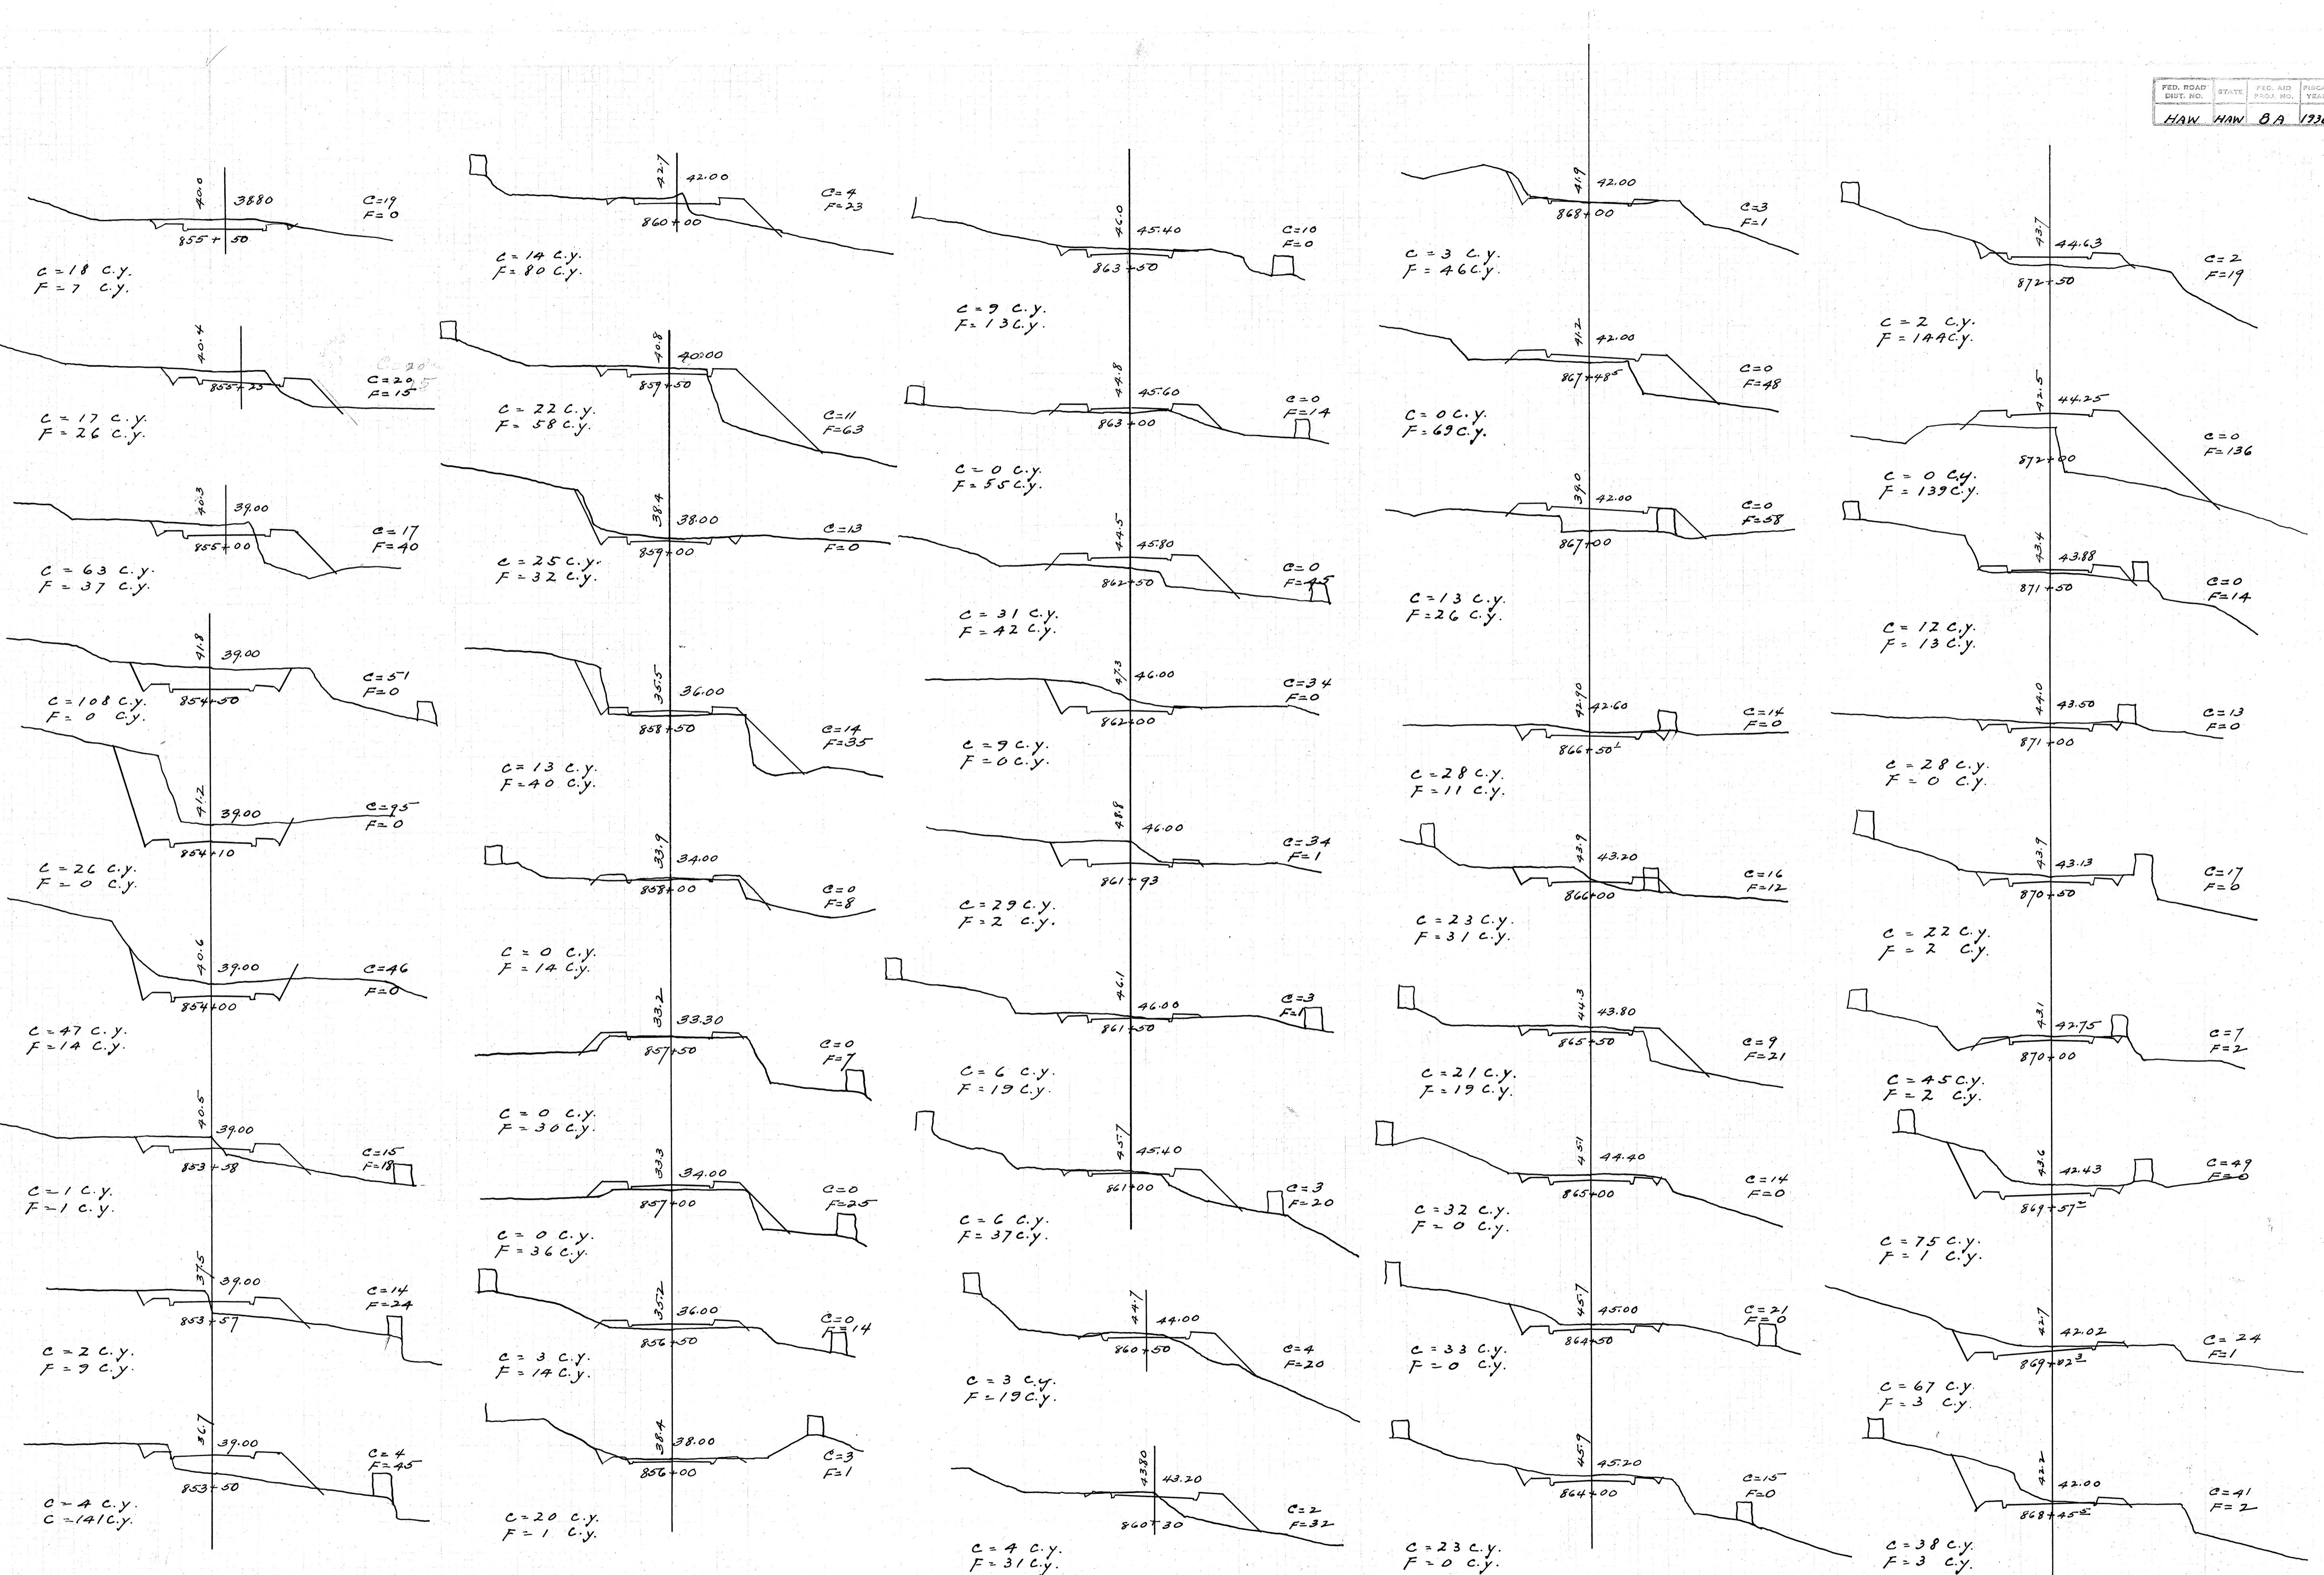


FED. ROAD DIST. NO.	STATE	FED. AID PROJ. NO.	FISCAL YEAR	SHRIFT INCHES	TOTAL ENTRYS
HAW HAW 8.A			1930	33	53

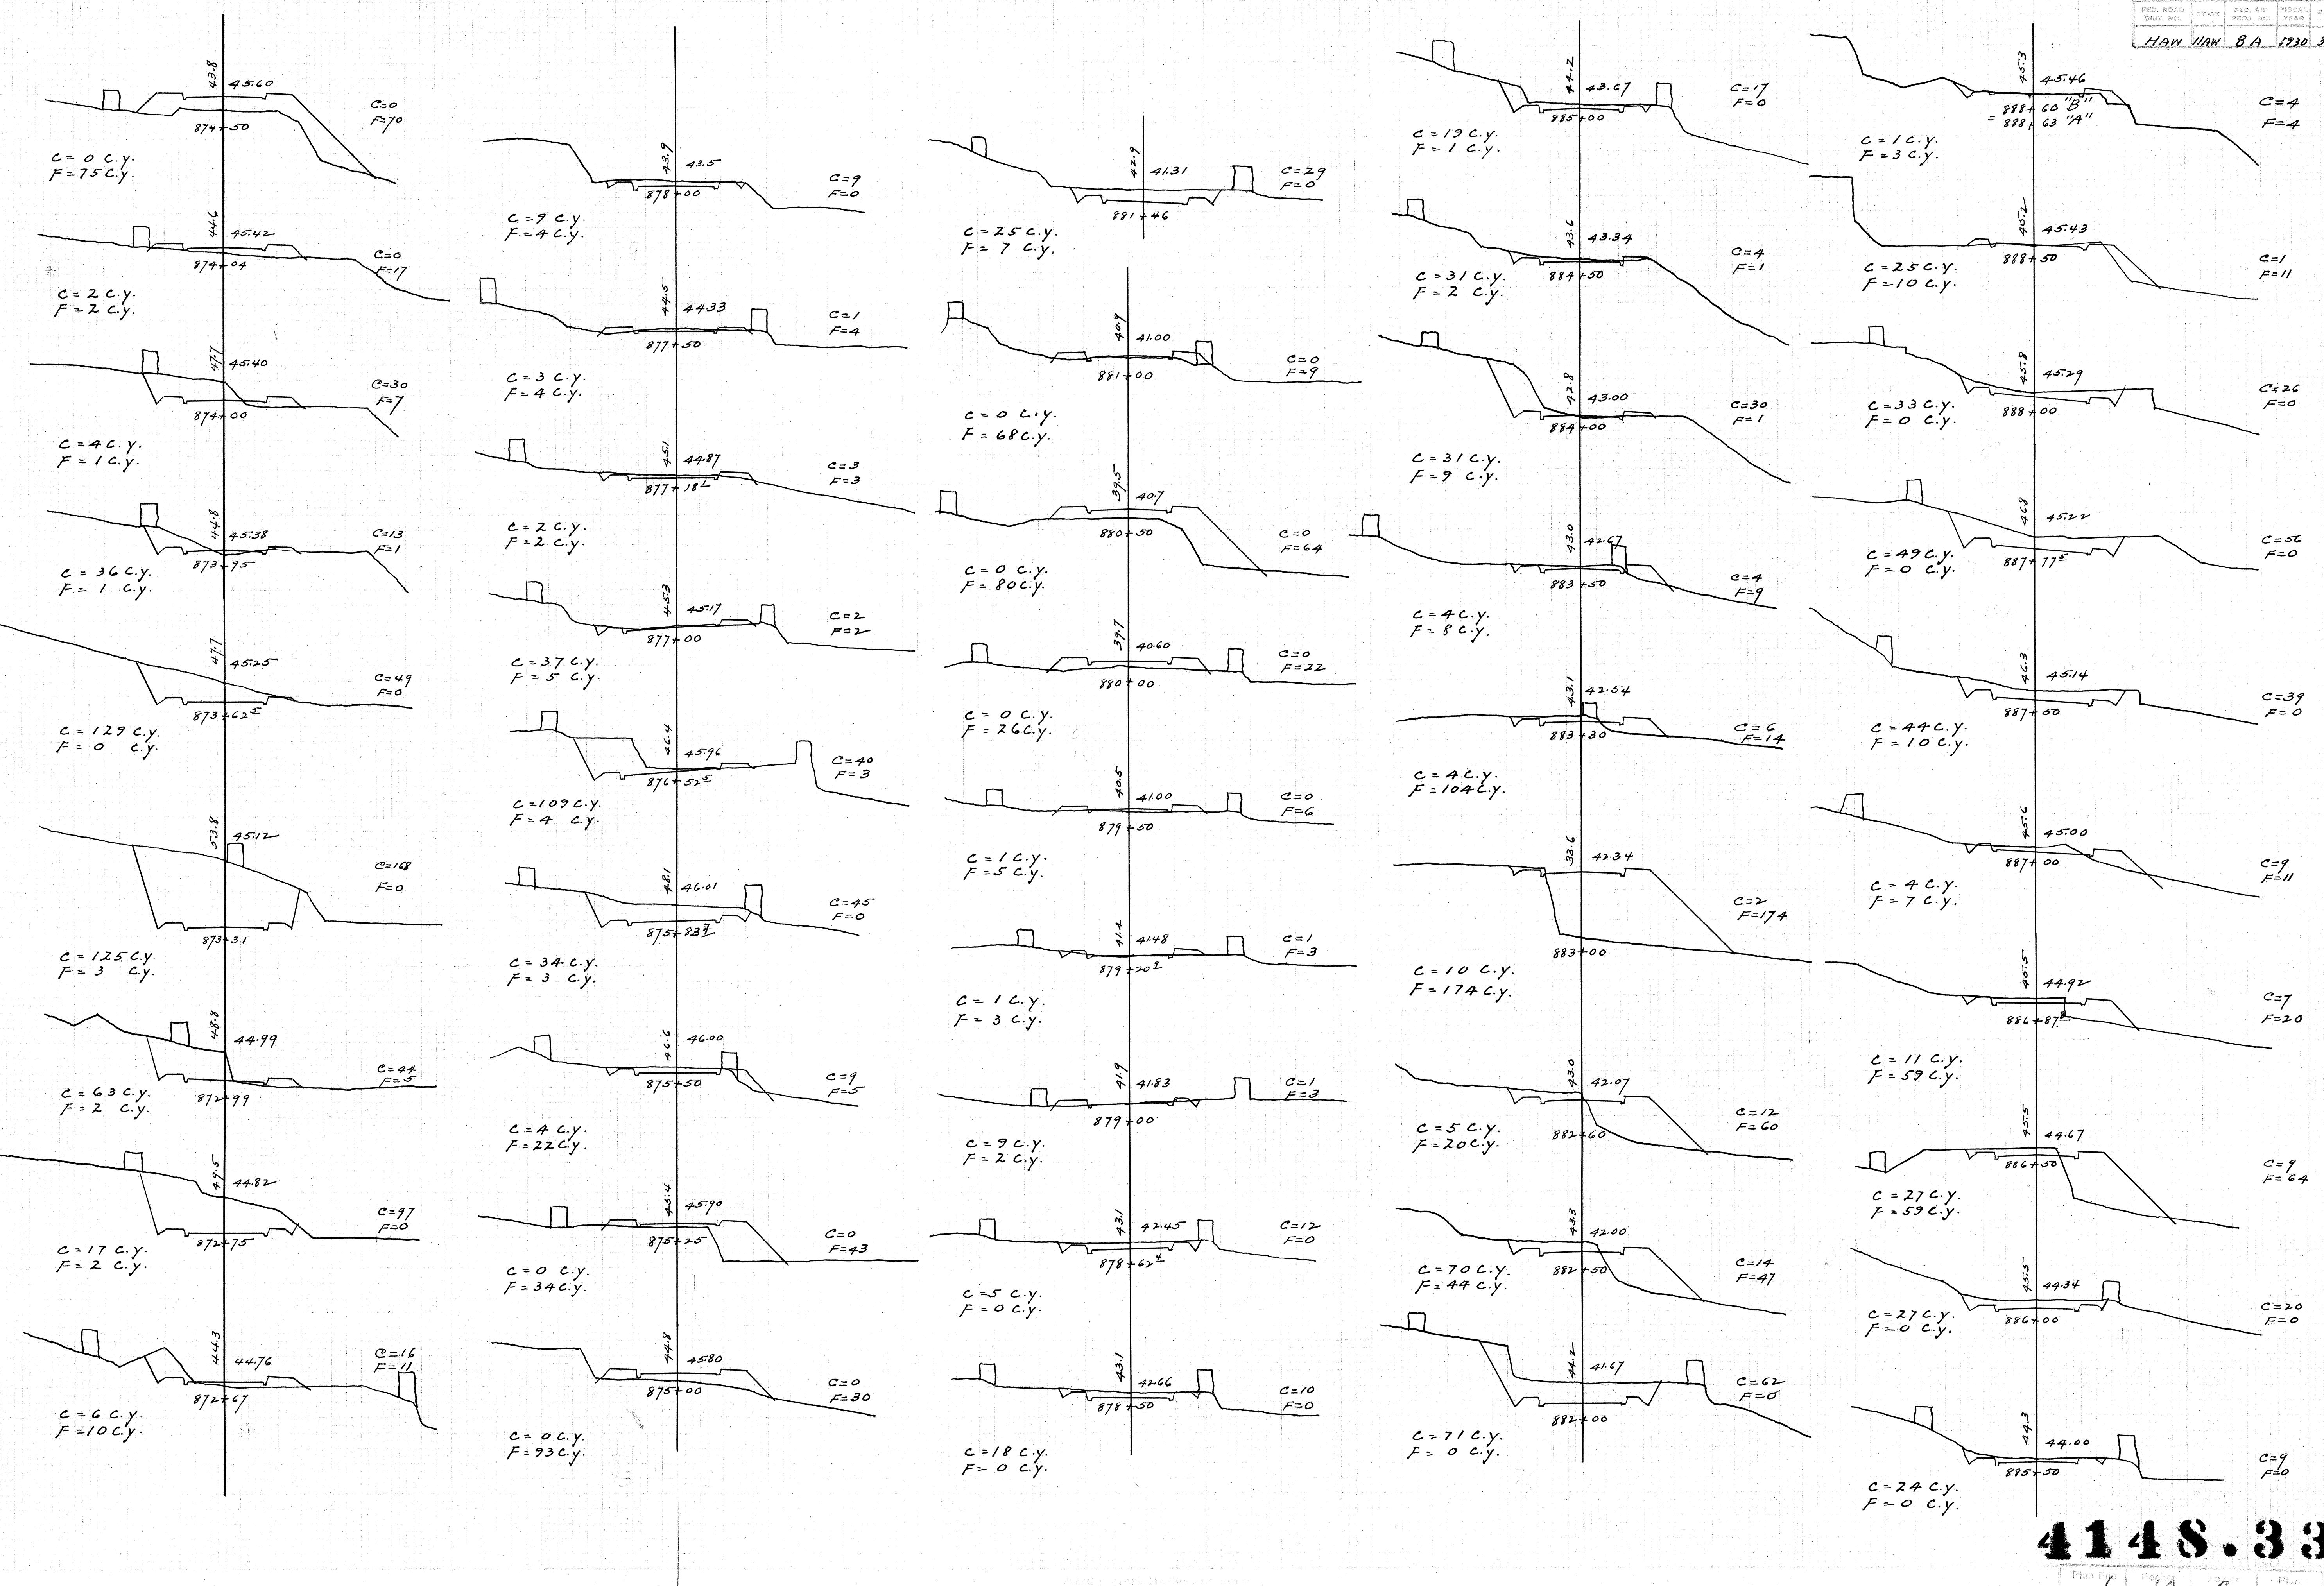

4148.33


Plan No.	6	Plot No.	10	Scale	1/2
----------	---	----------	----	-------	-----

FED. ROAD DIST. NO.	STATE HIGH. DIST. NO.	ED. NO.	FISCAL YEAR	SHEET NO.	TOTAL SHEETS
HAWAII	BA	1930	34	53	

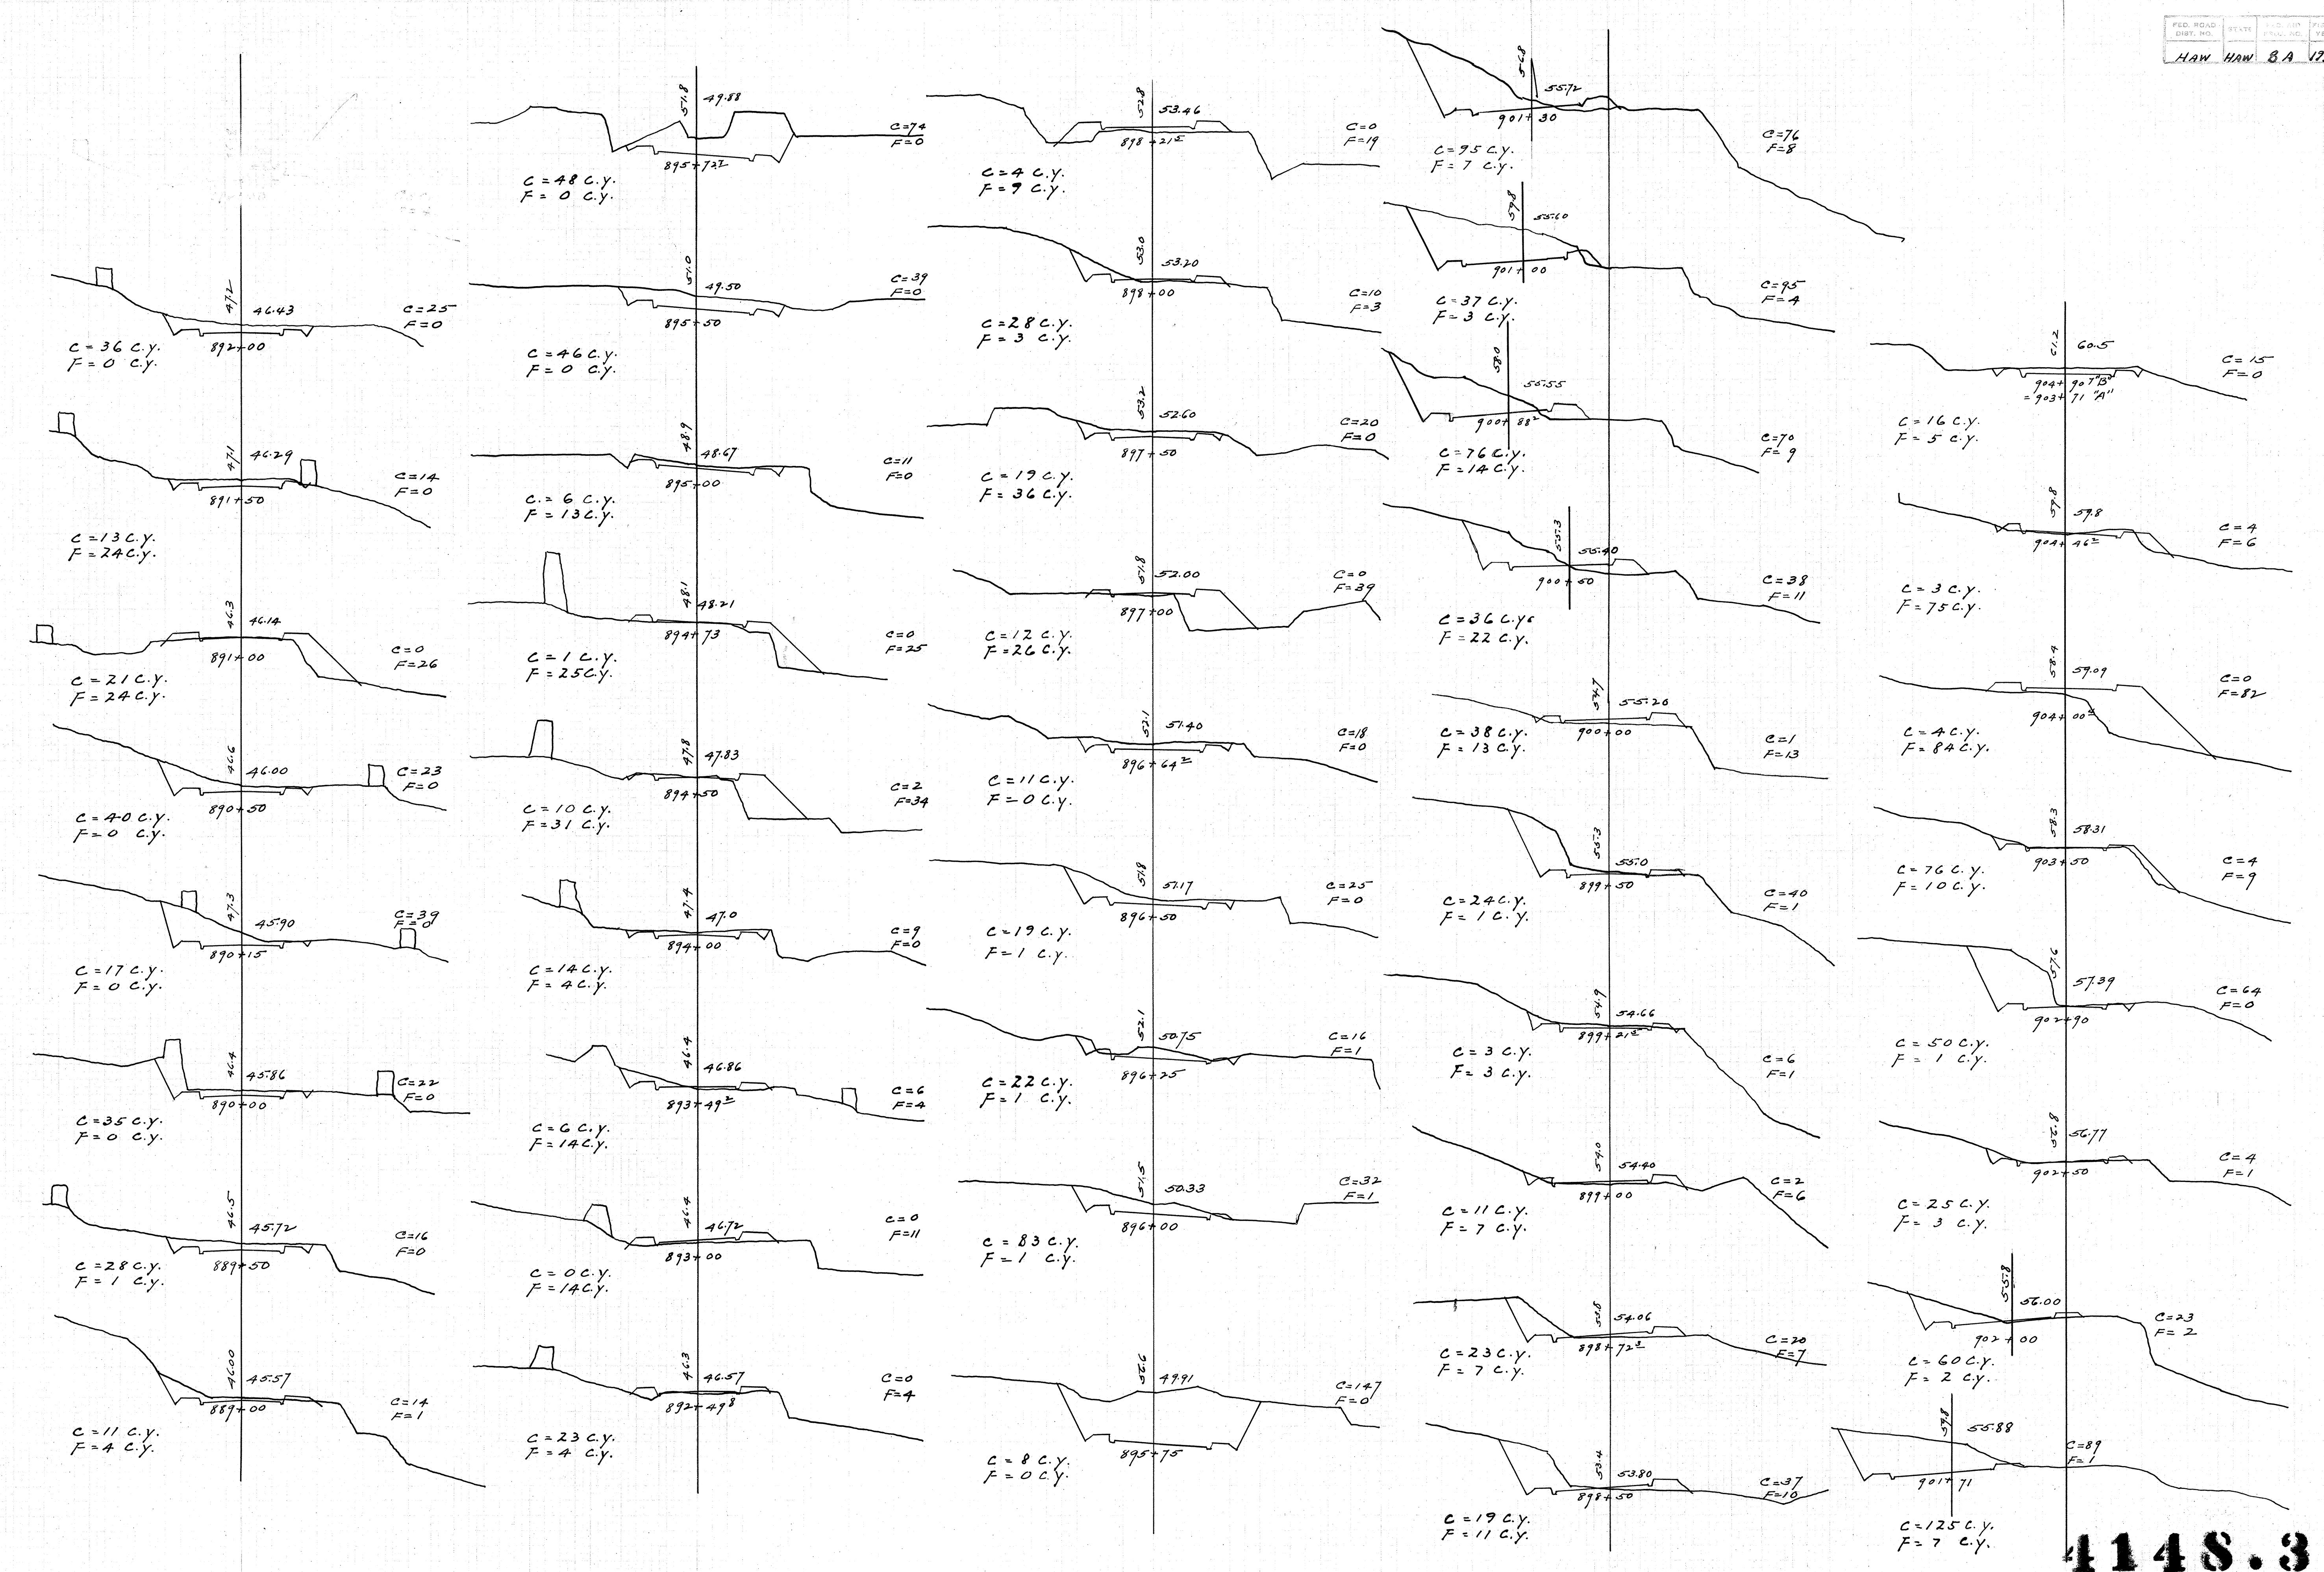

4148.34


Plan 6 Port 10 Plan 2

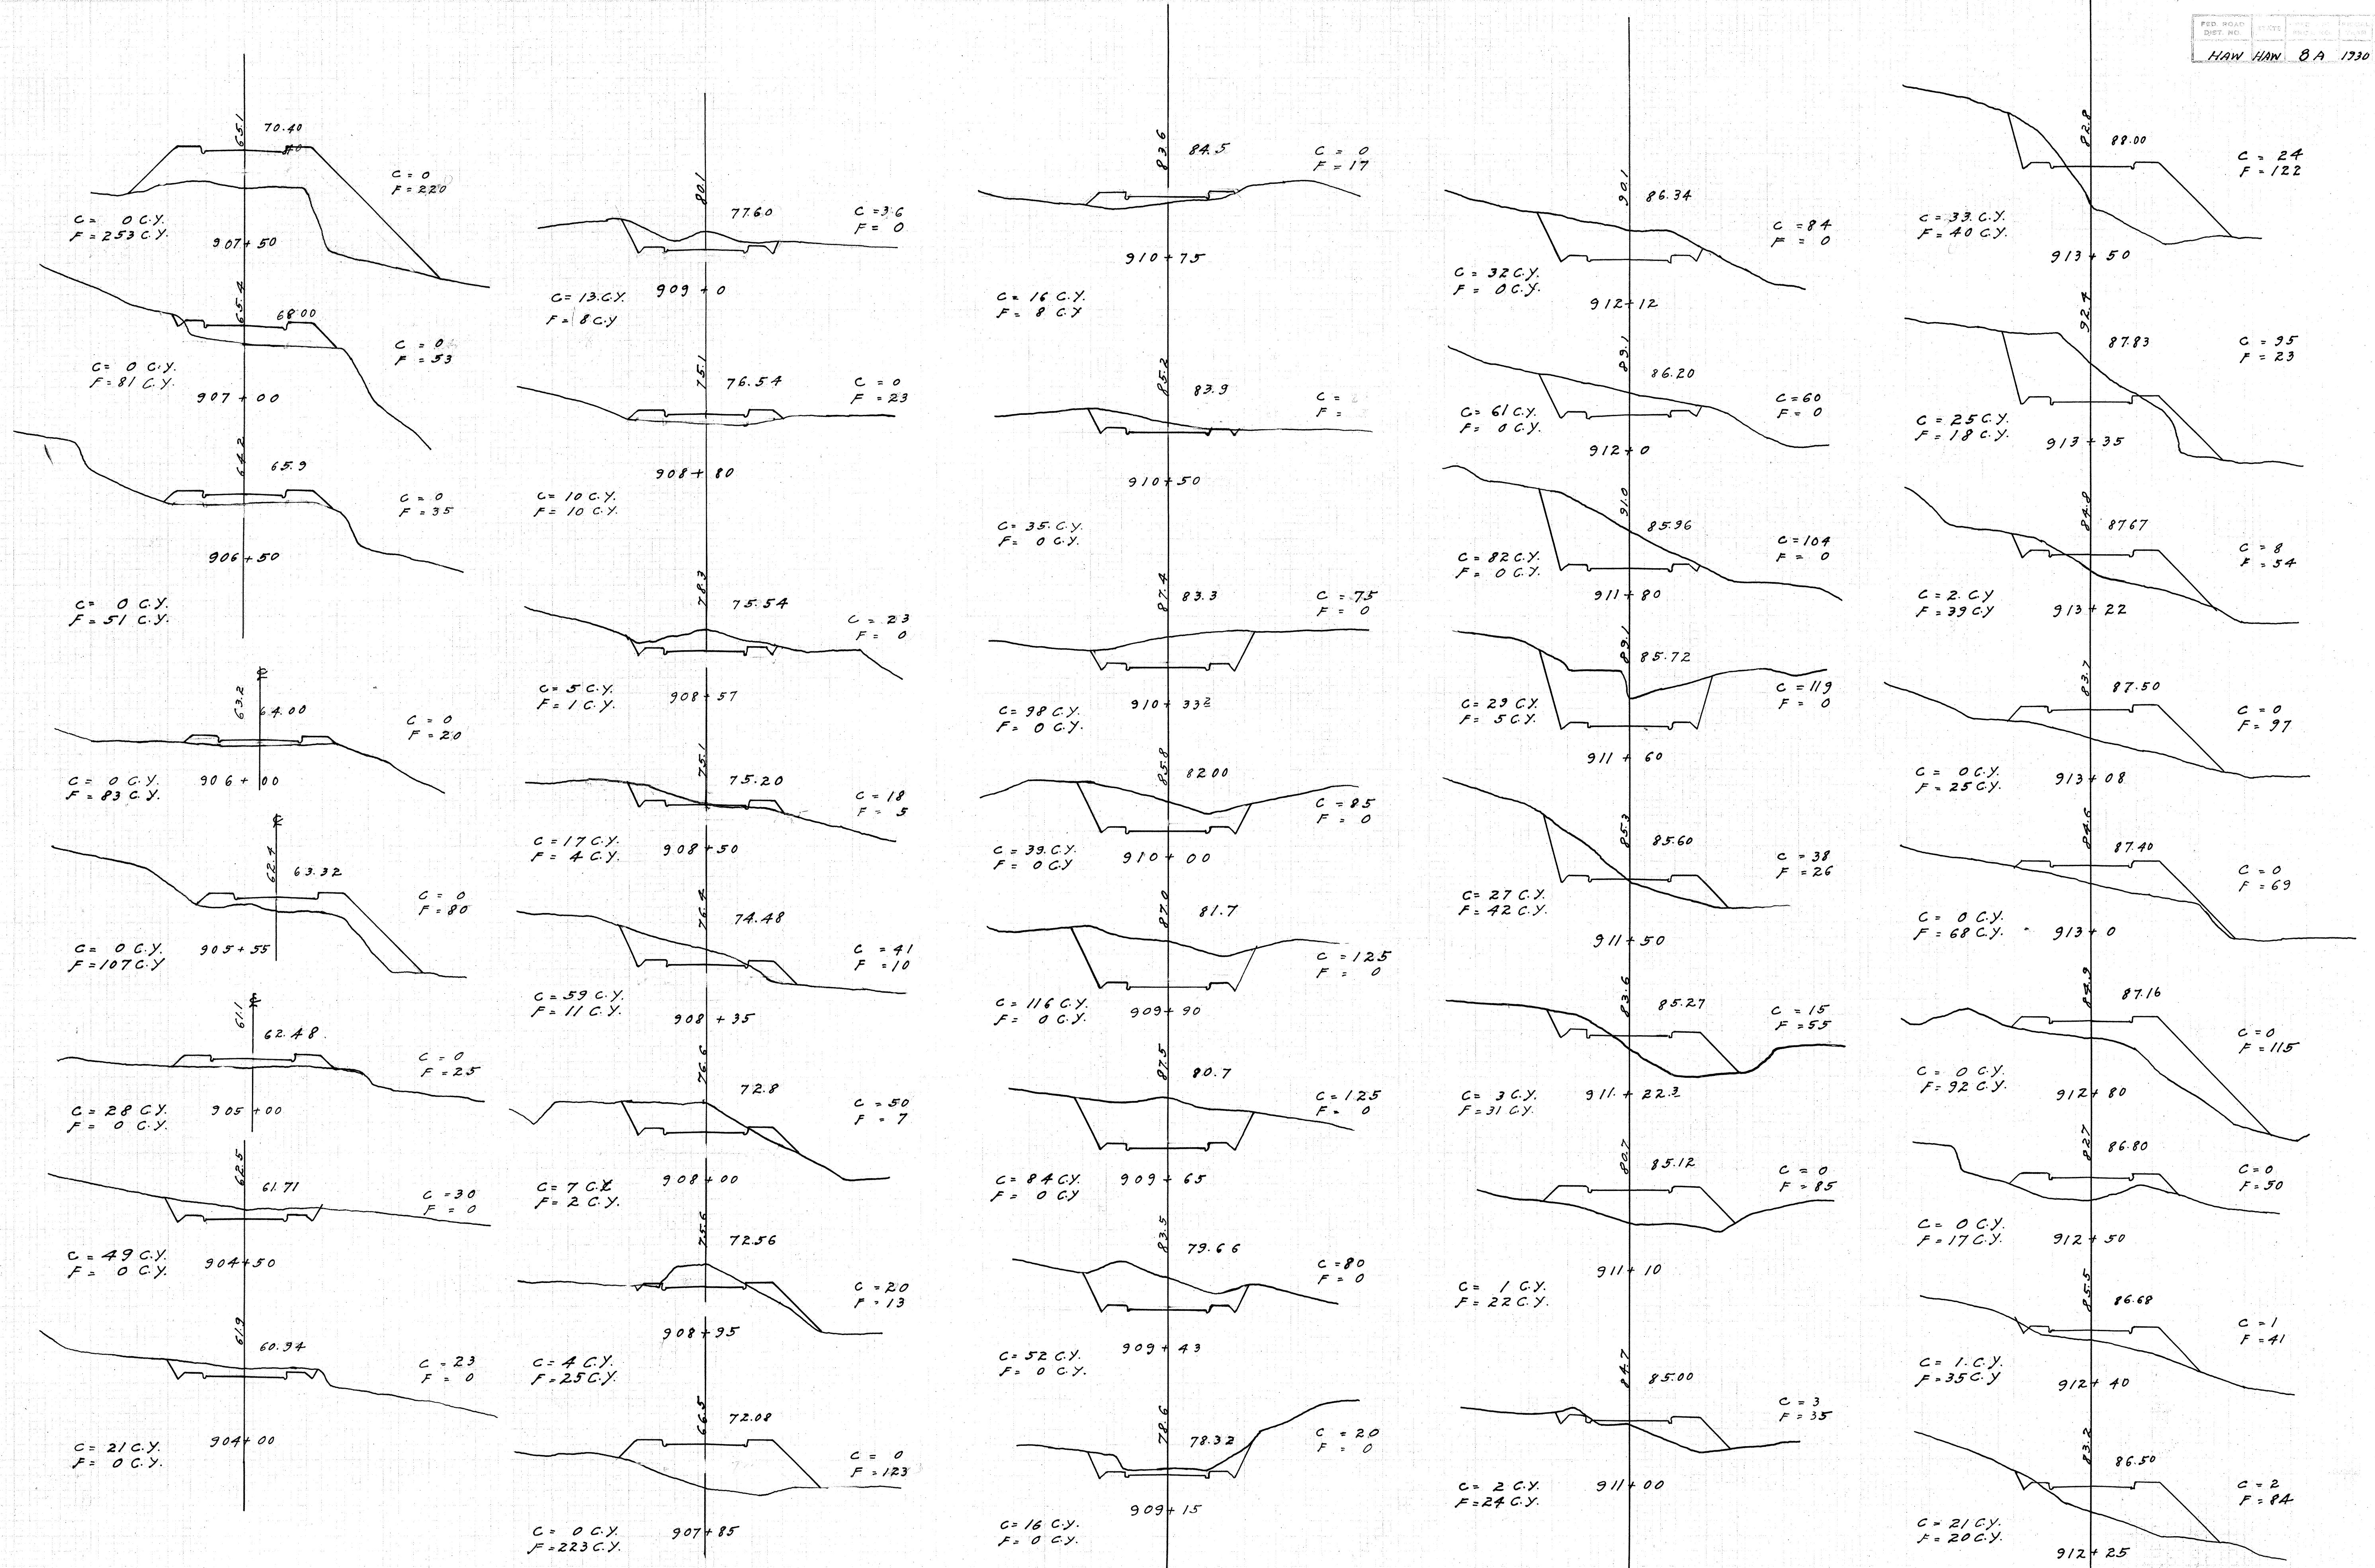

1148.35


PED. ROAD	STATE	FED. AID	EXCAV.	EREST.	TOTAL	SHREWS.
DIST. NO.		PROJ. NO.	YEAR	NO.	NO.	

HAW HAW 8A 1930 36 53

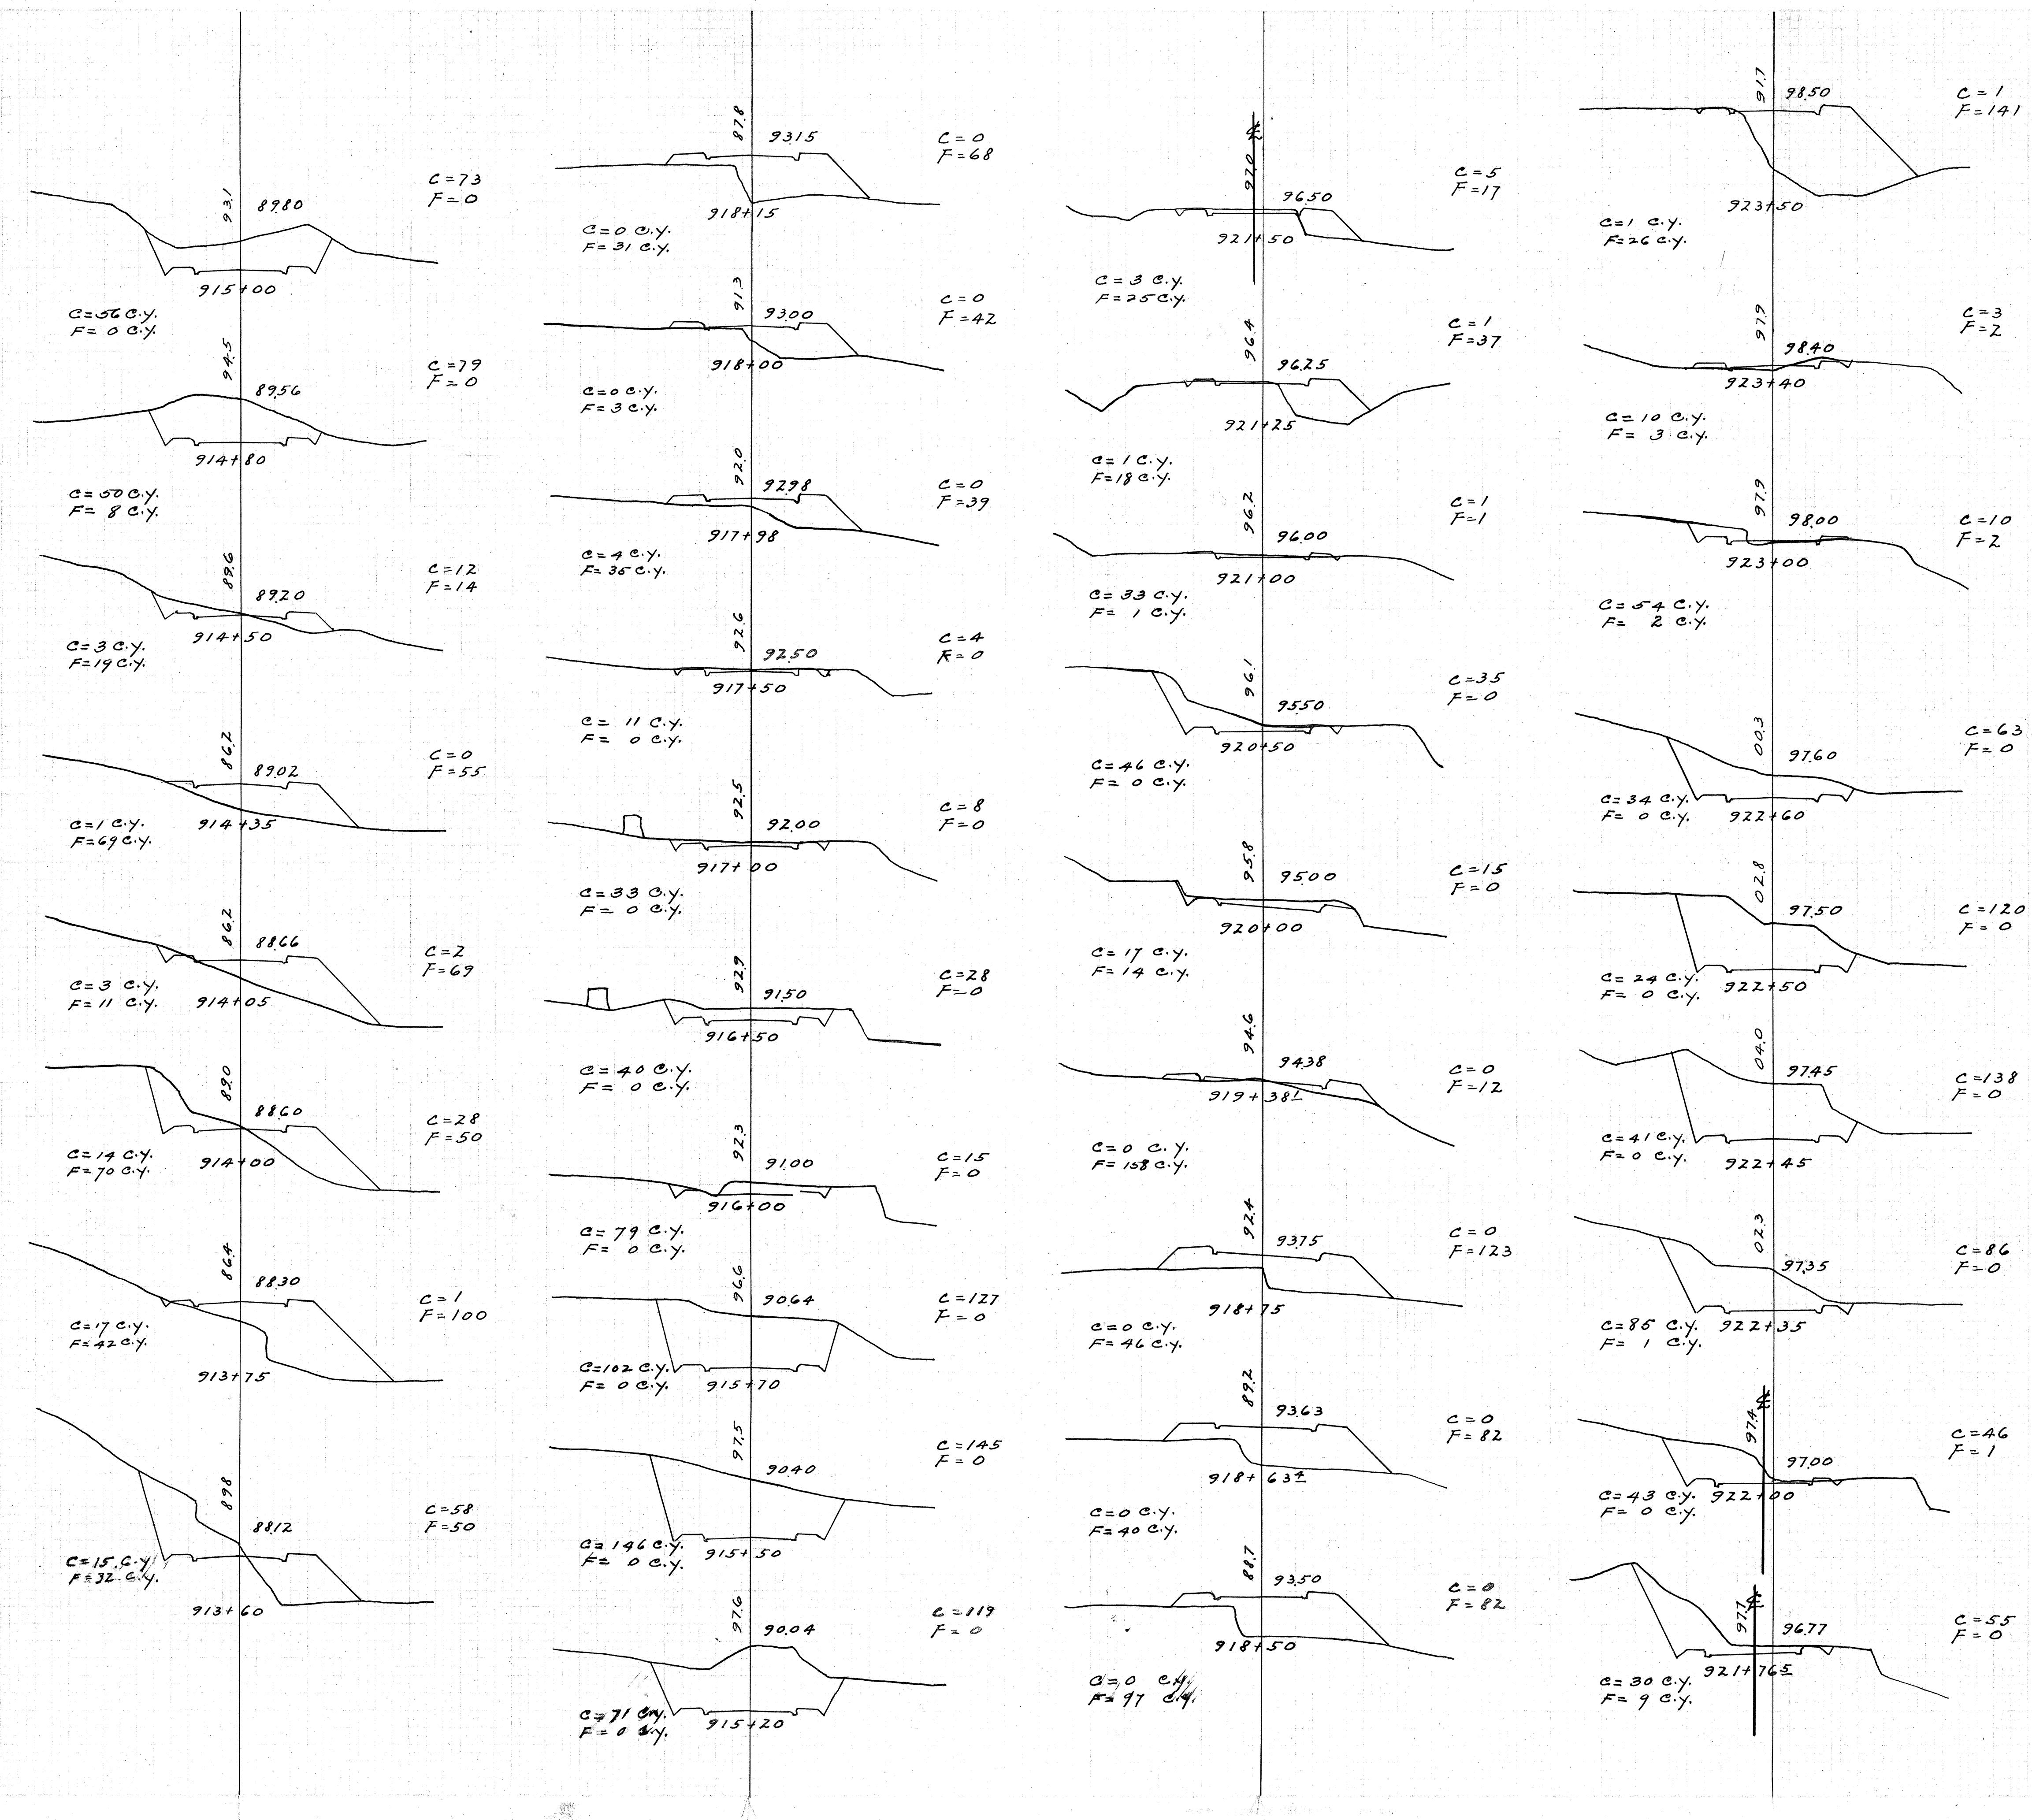

414 S. 36
No. 6 Project No. 10 Plan No. 2


FED. ROAD DIST. NO.	STATE	FED. AID PROJ. NO.	FISCAL YEAR	SHED NO.	TOTAL CUBIC YARD
HAWAII	8A	1930	37	53	

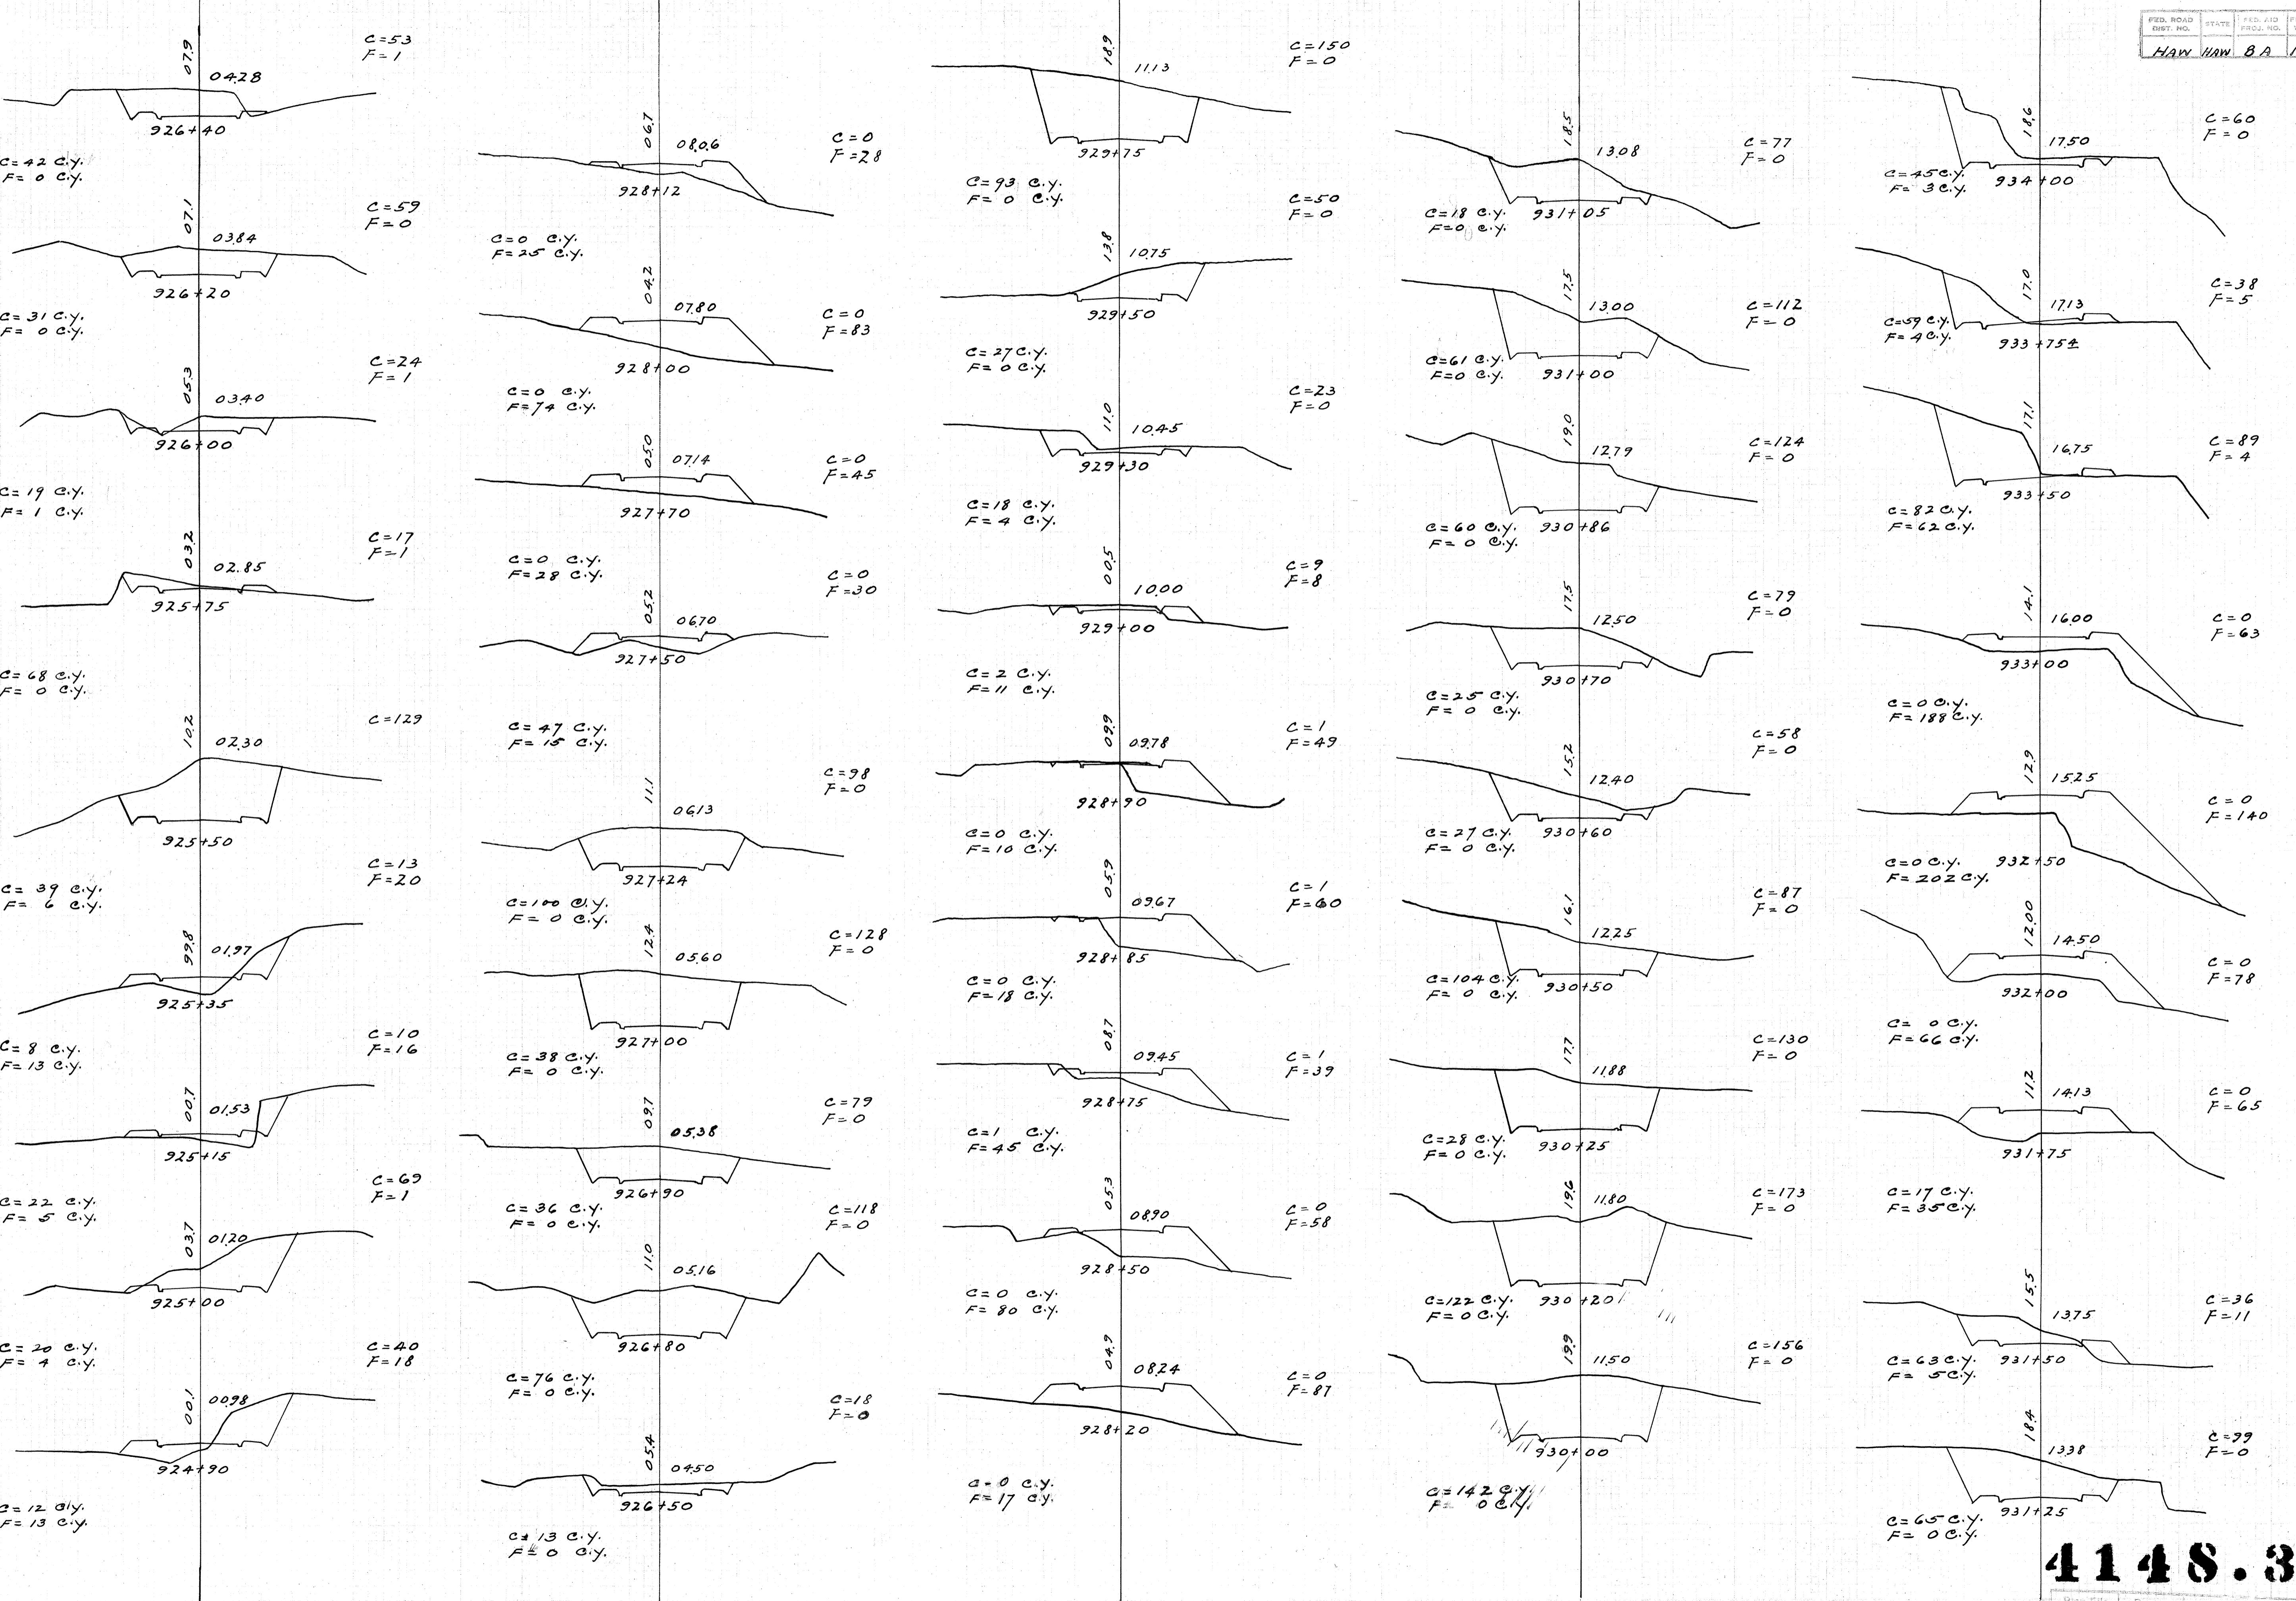

4148.37


No. 6 No. 10 No. 2

P.D. ROAD DIST. NO.	STATE	PROJ. AID PROJ. NO.	FISCAL YEAR	SHEET NO.	TOTAL SHEETS
HAW	8A	V930	38	53	

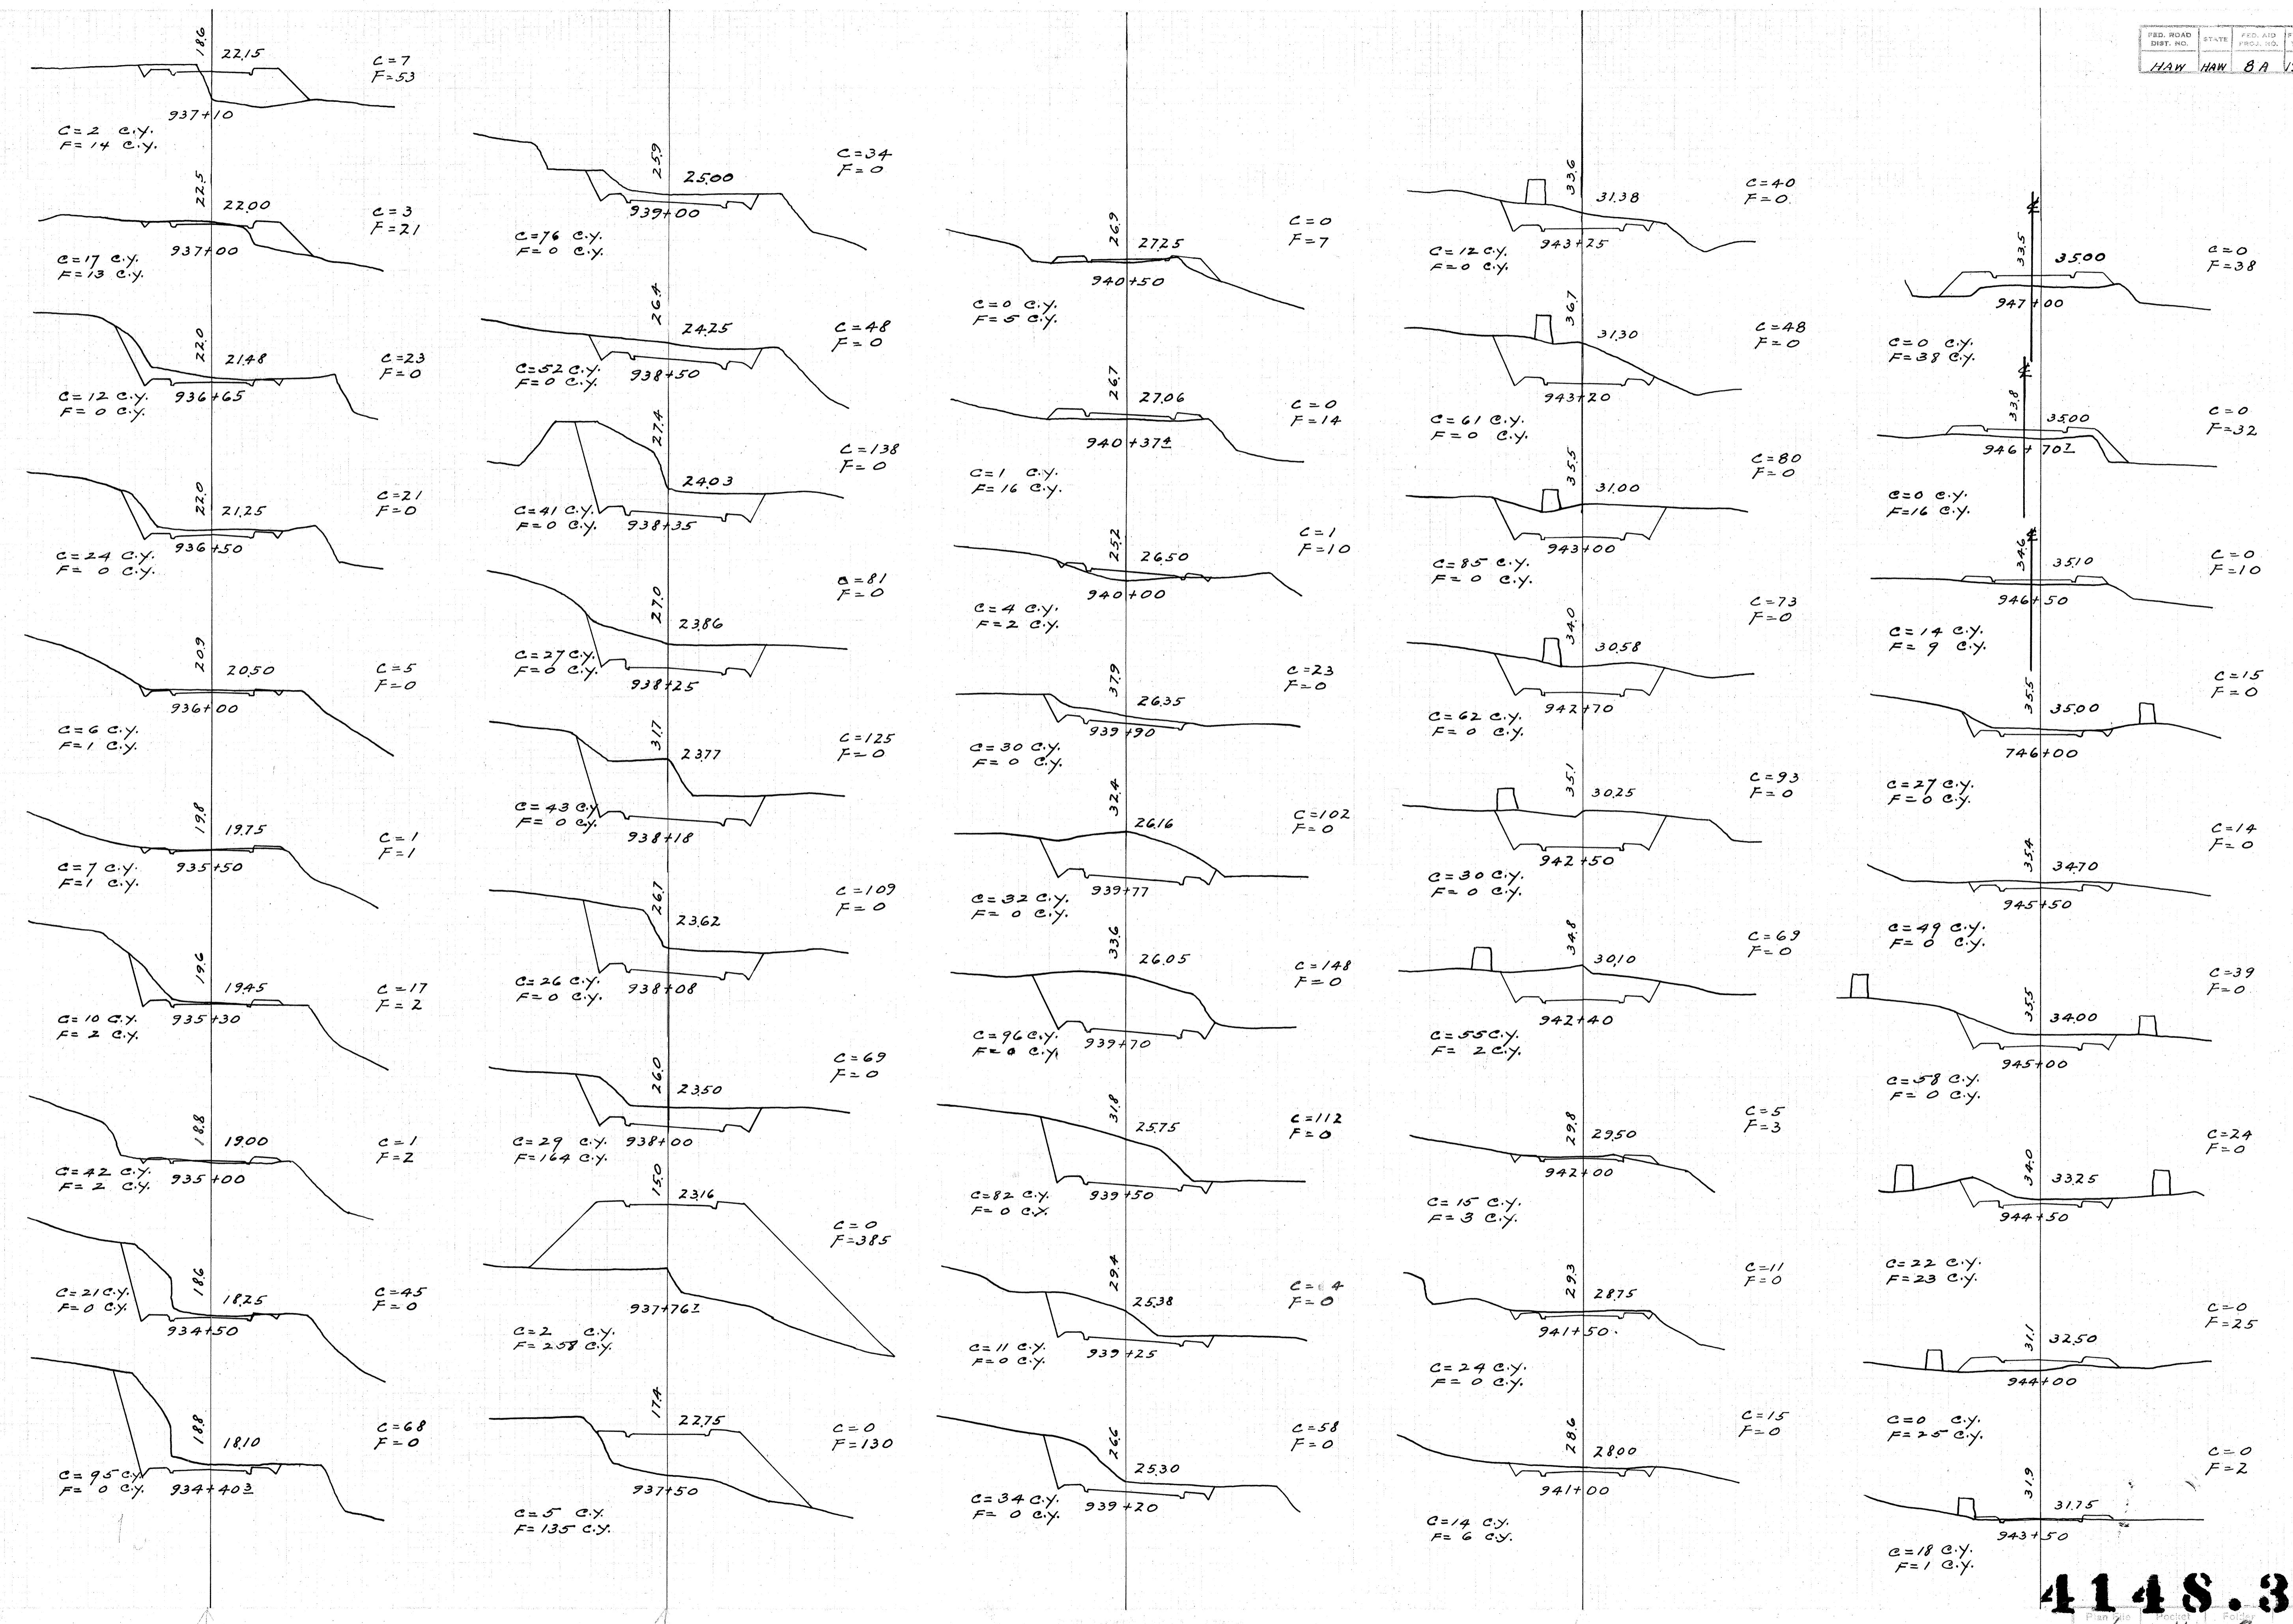


4148.38
Plan No. 6 10 2

FED. ROAD DIST. NO.	STATE PROJ. NO.	FISCAL YEAR	BUCK. NO.	TOTAL ENCL.
HAW HAW	8A 1930	39	53	

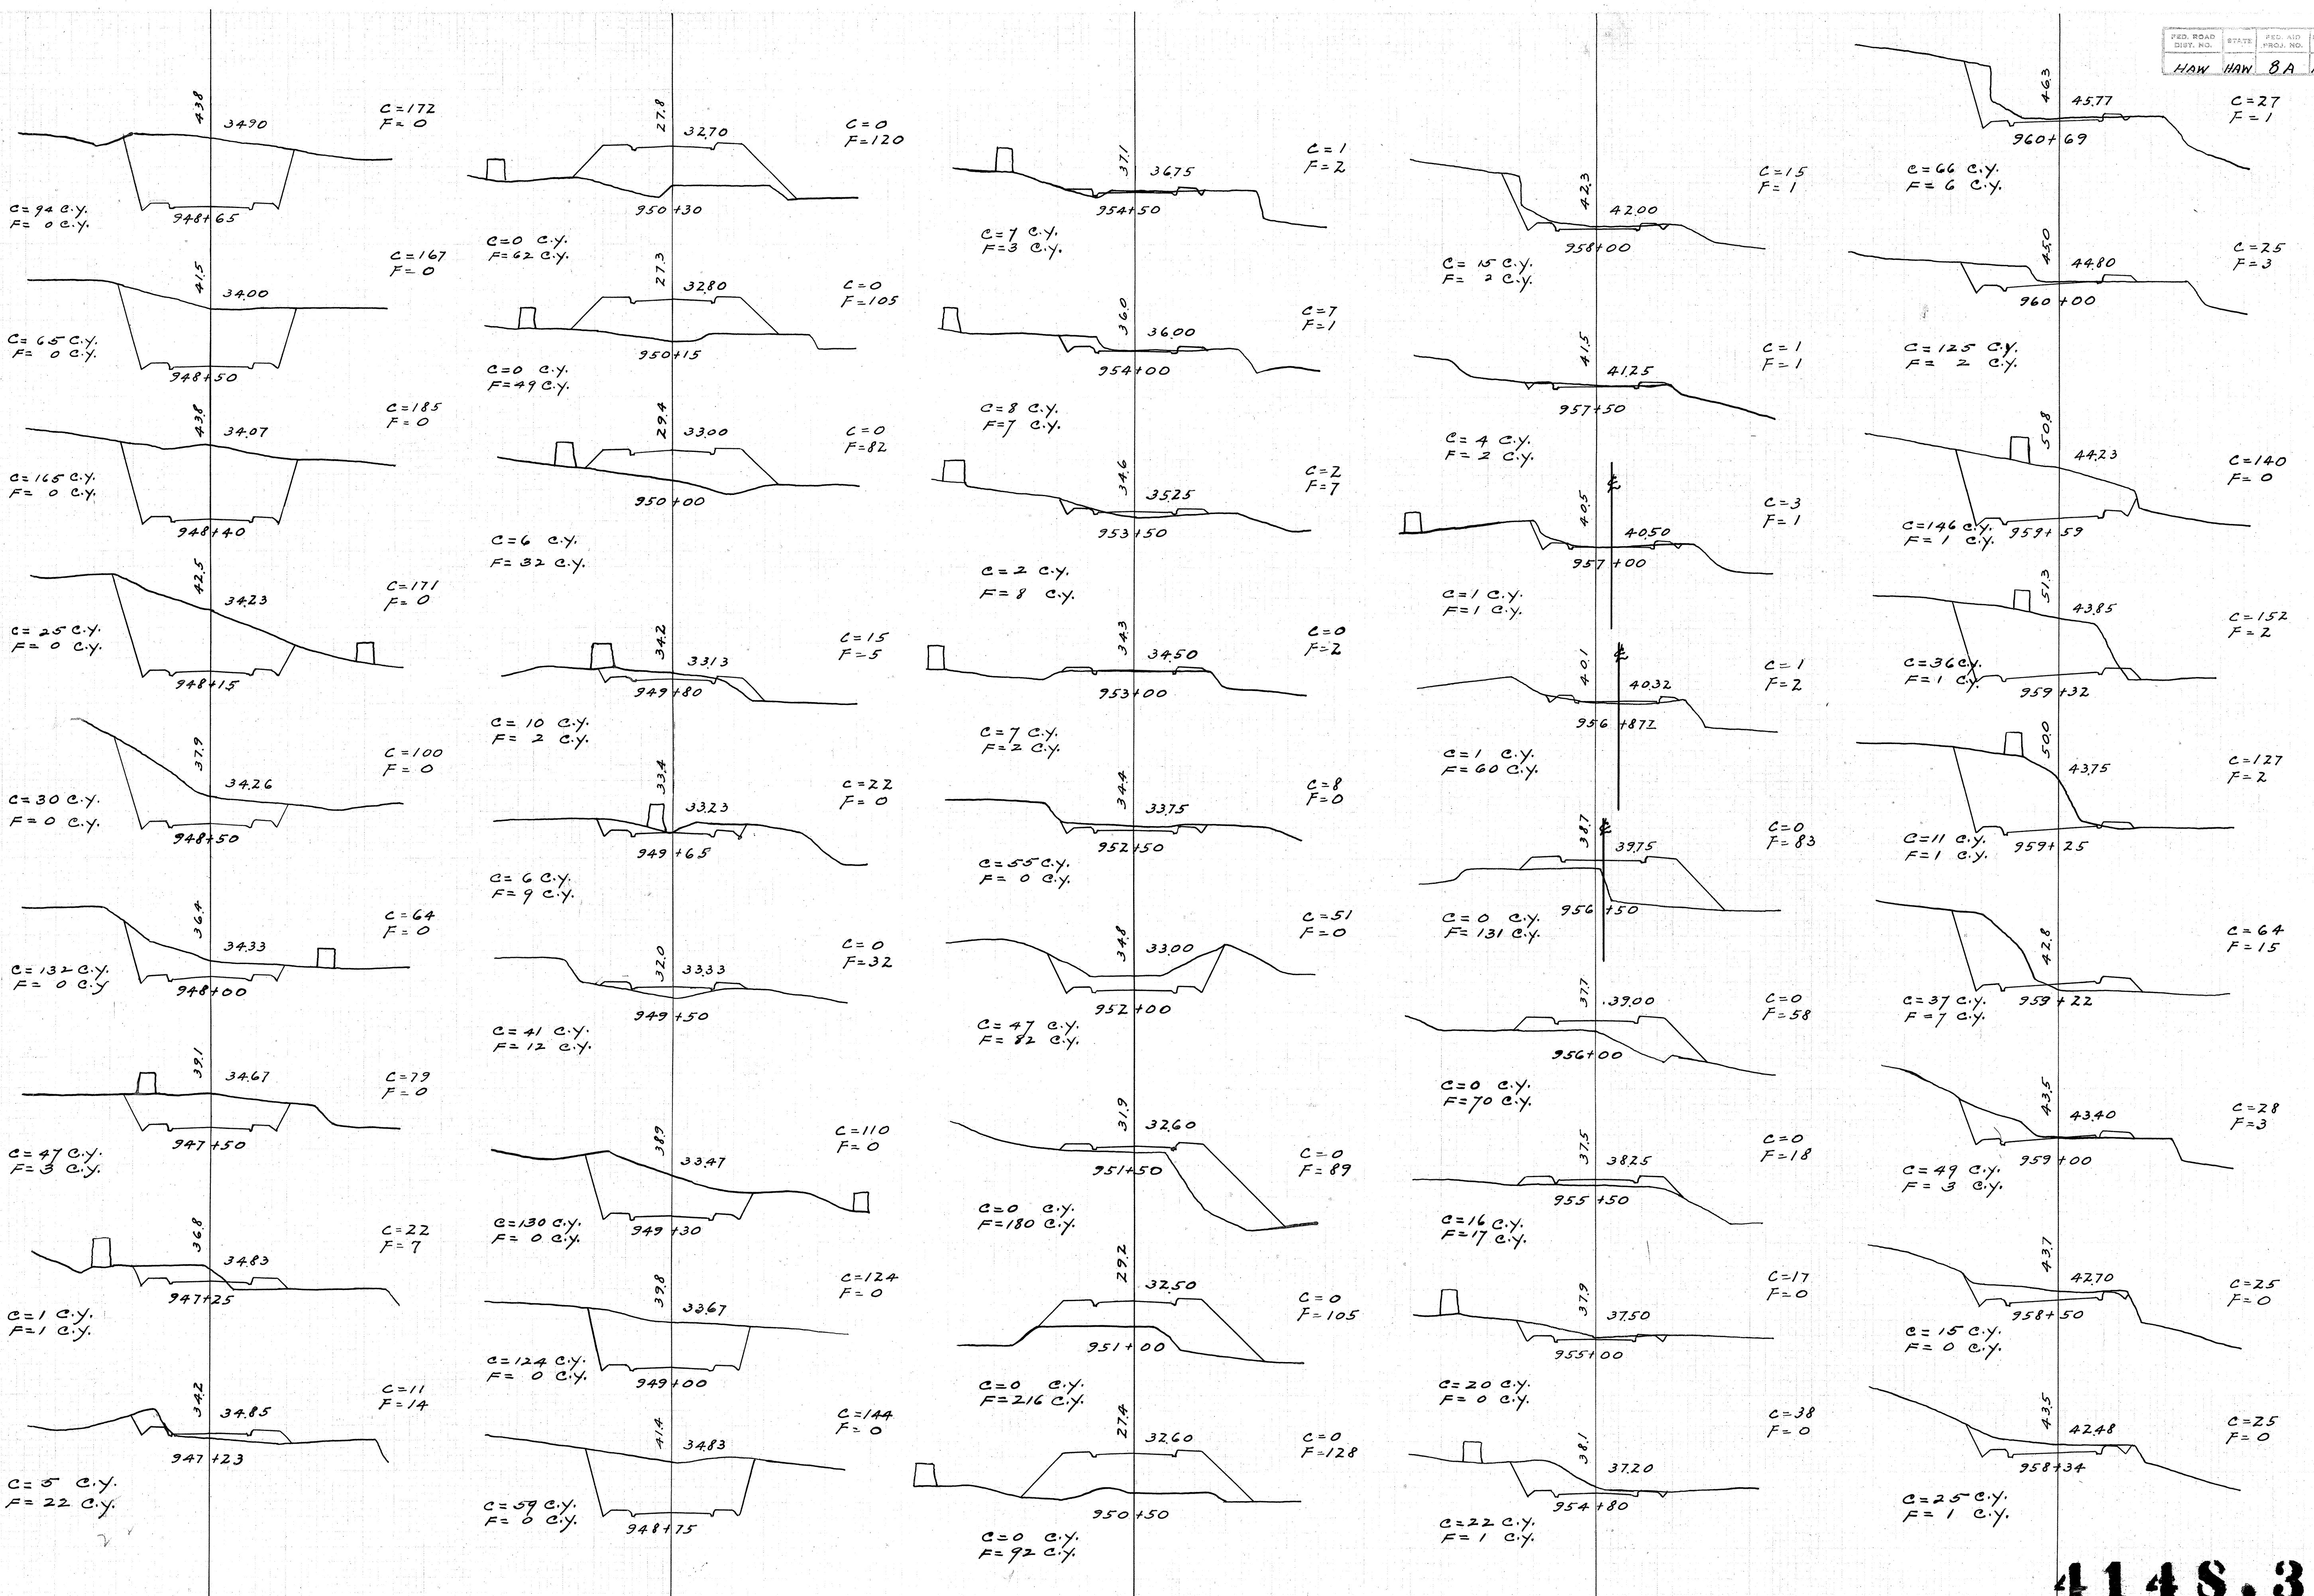


4148.39
Plan File No. 6 Pocket No. 10 Folder No. 2 Plan No. 2


FED. ROAD	STATE	PROJ. NO.	FISCAL YEAR	SPREAD SHEET NO.	TOTAL SHEETS
HAW HAW	HAW HAW	BA	1930	40	53

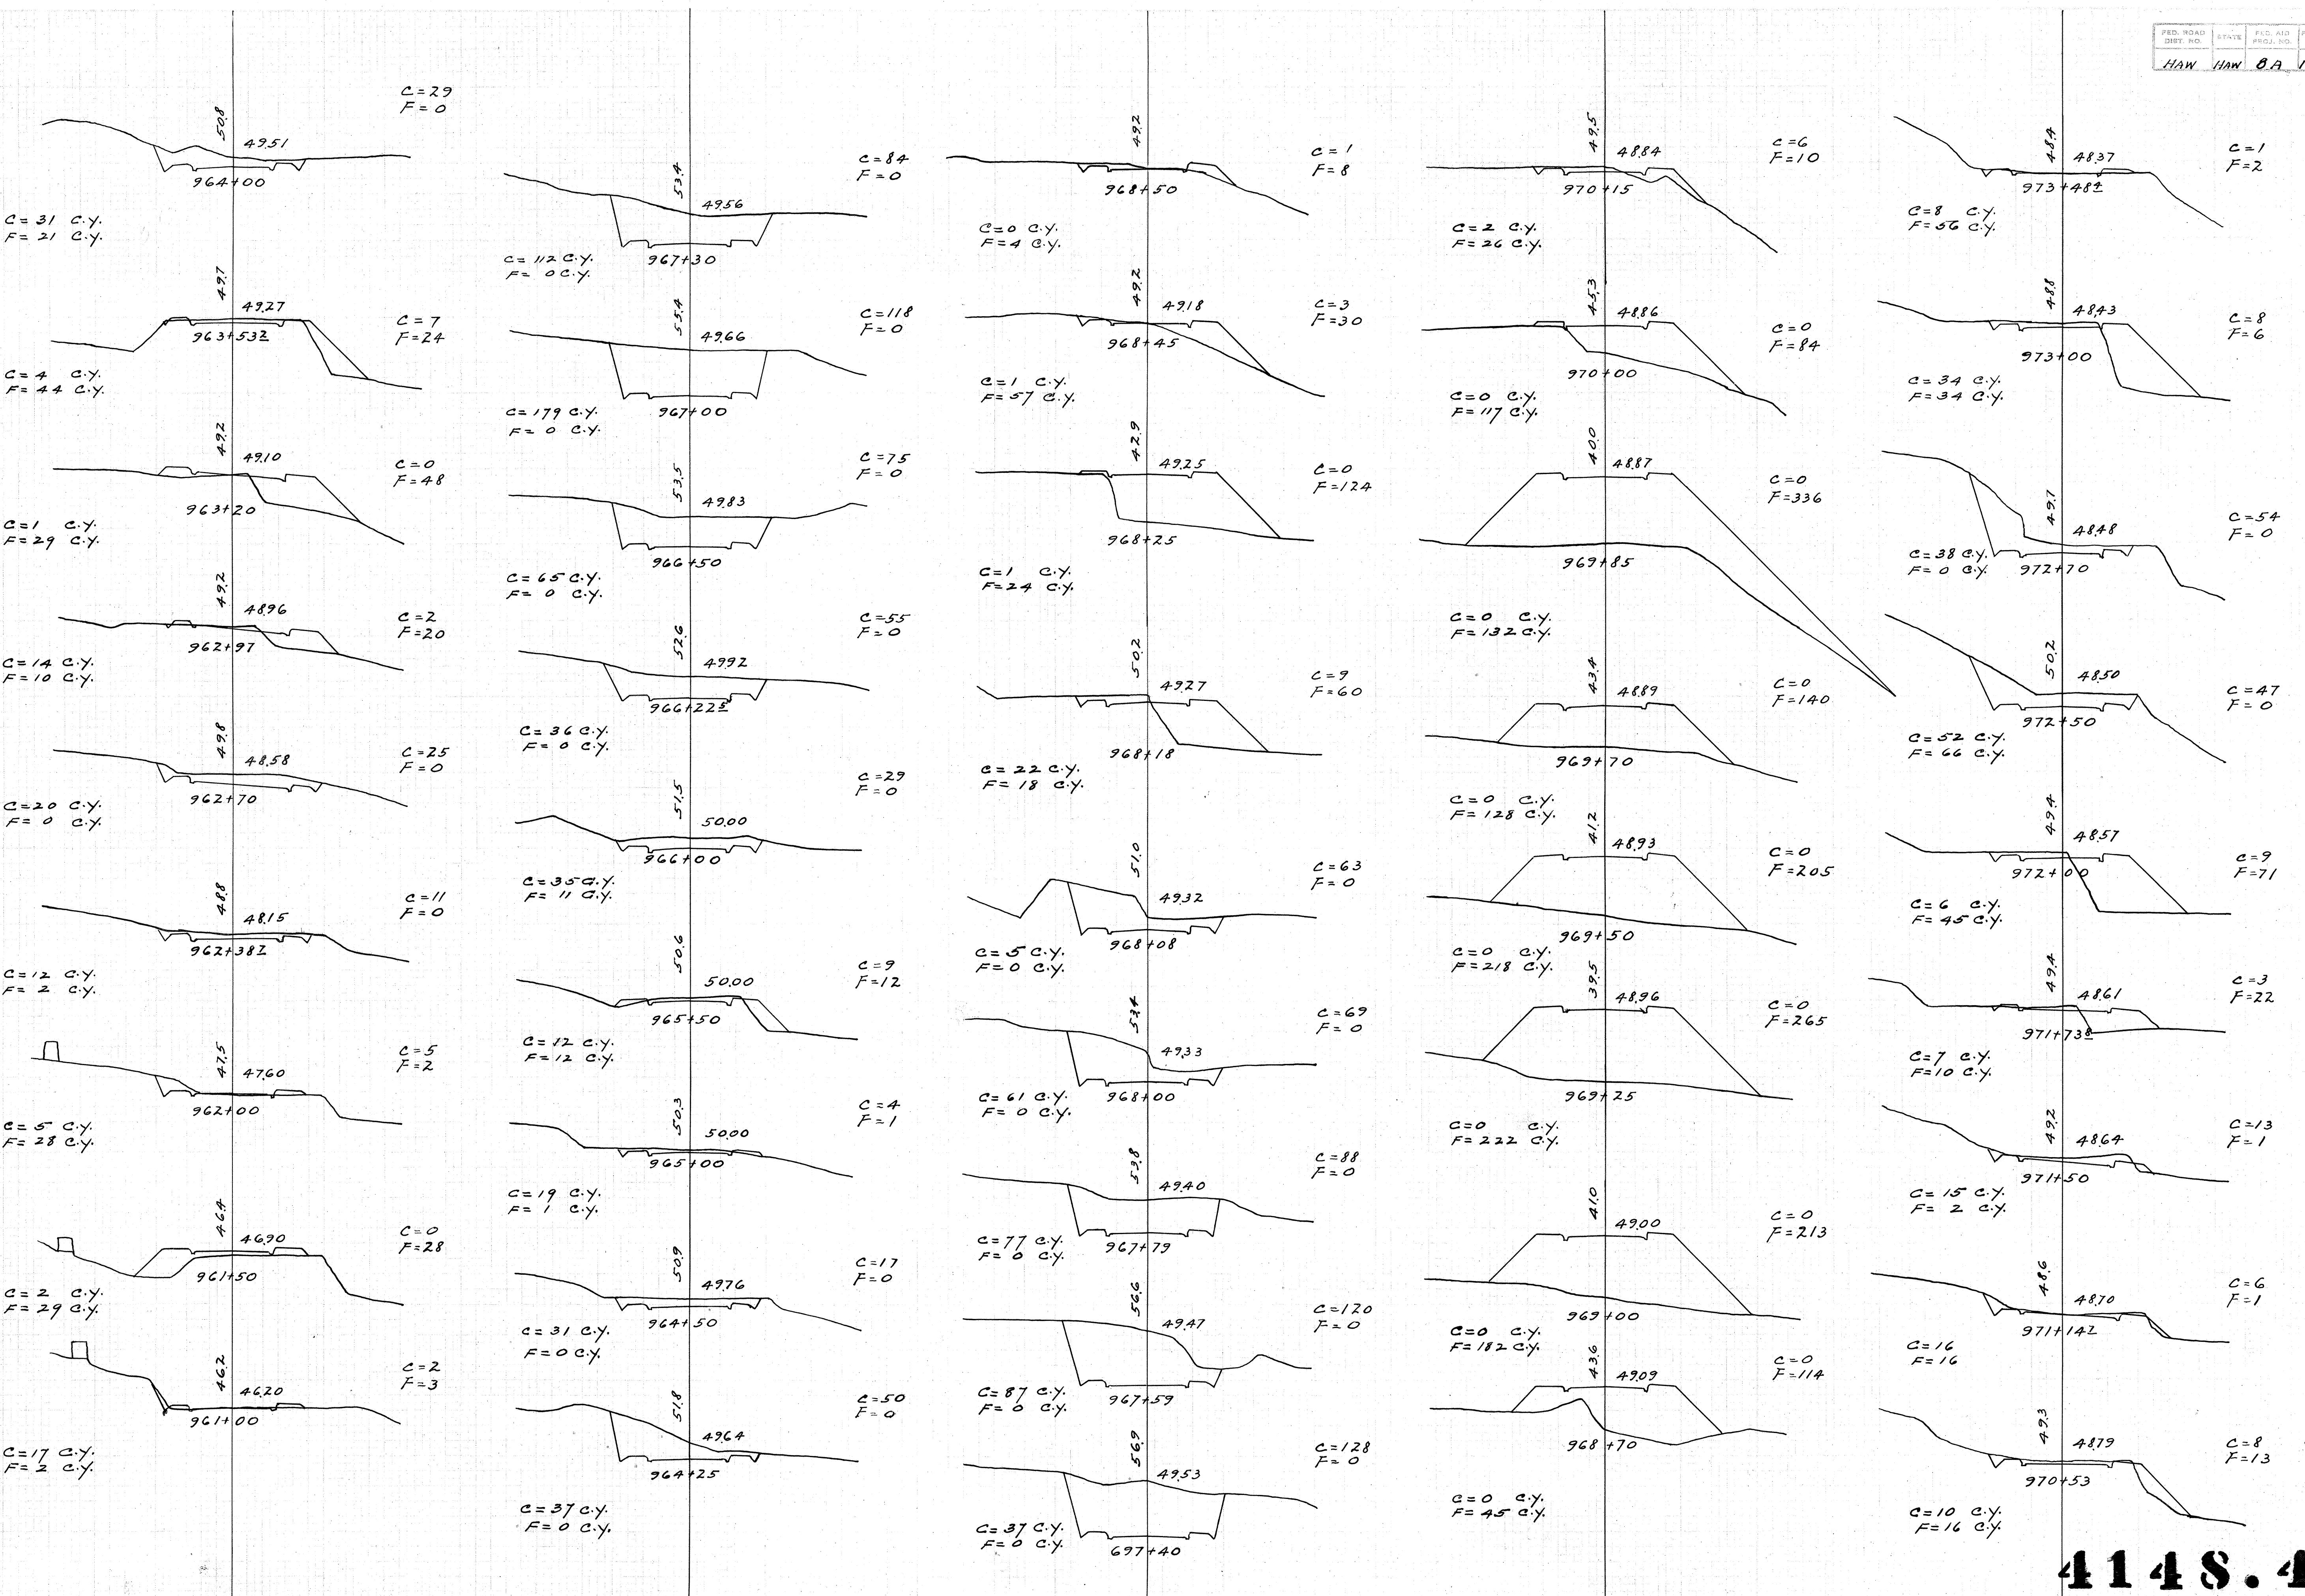

FED. ROAD
ENT. NO. STATE
REG. NO. FEDERAL
HIGHWAY
DIVISION
HAW HAW 8A 1930 41 53

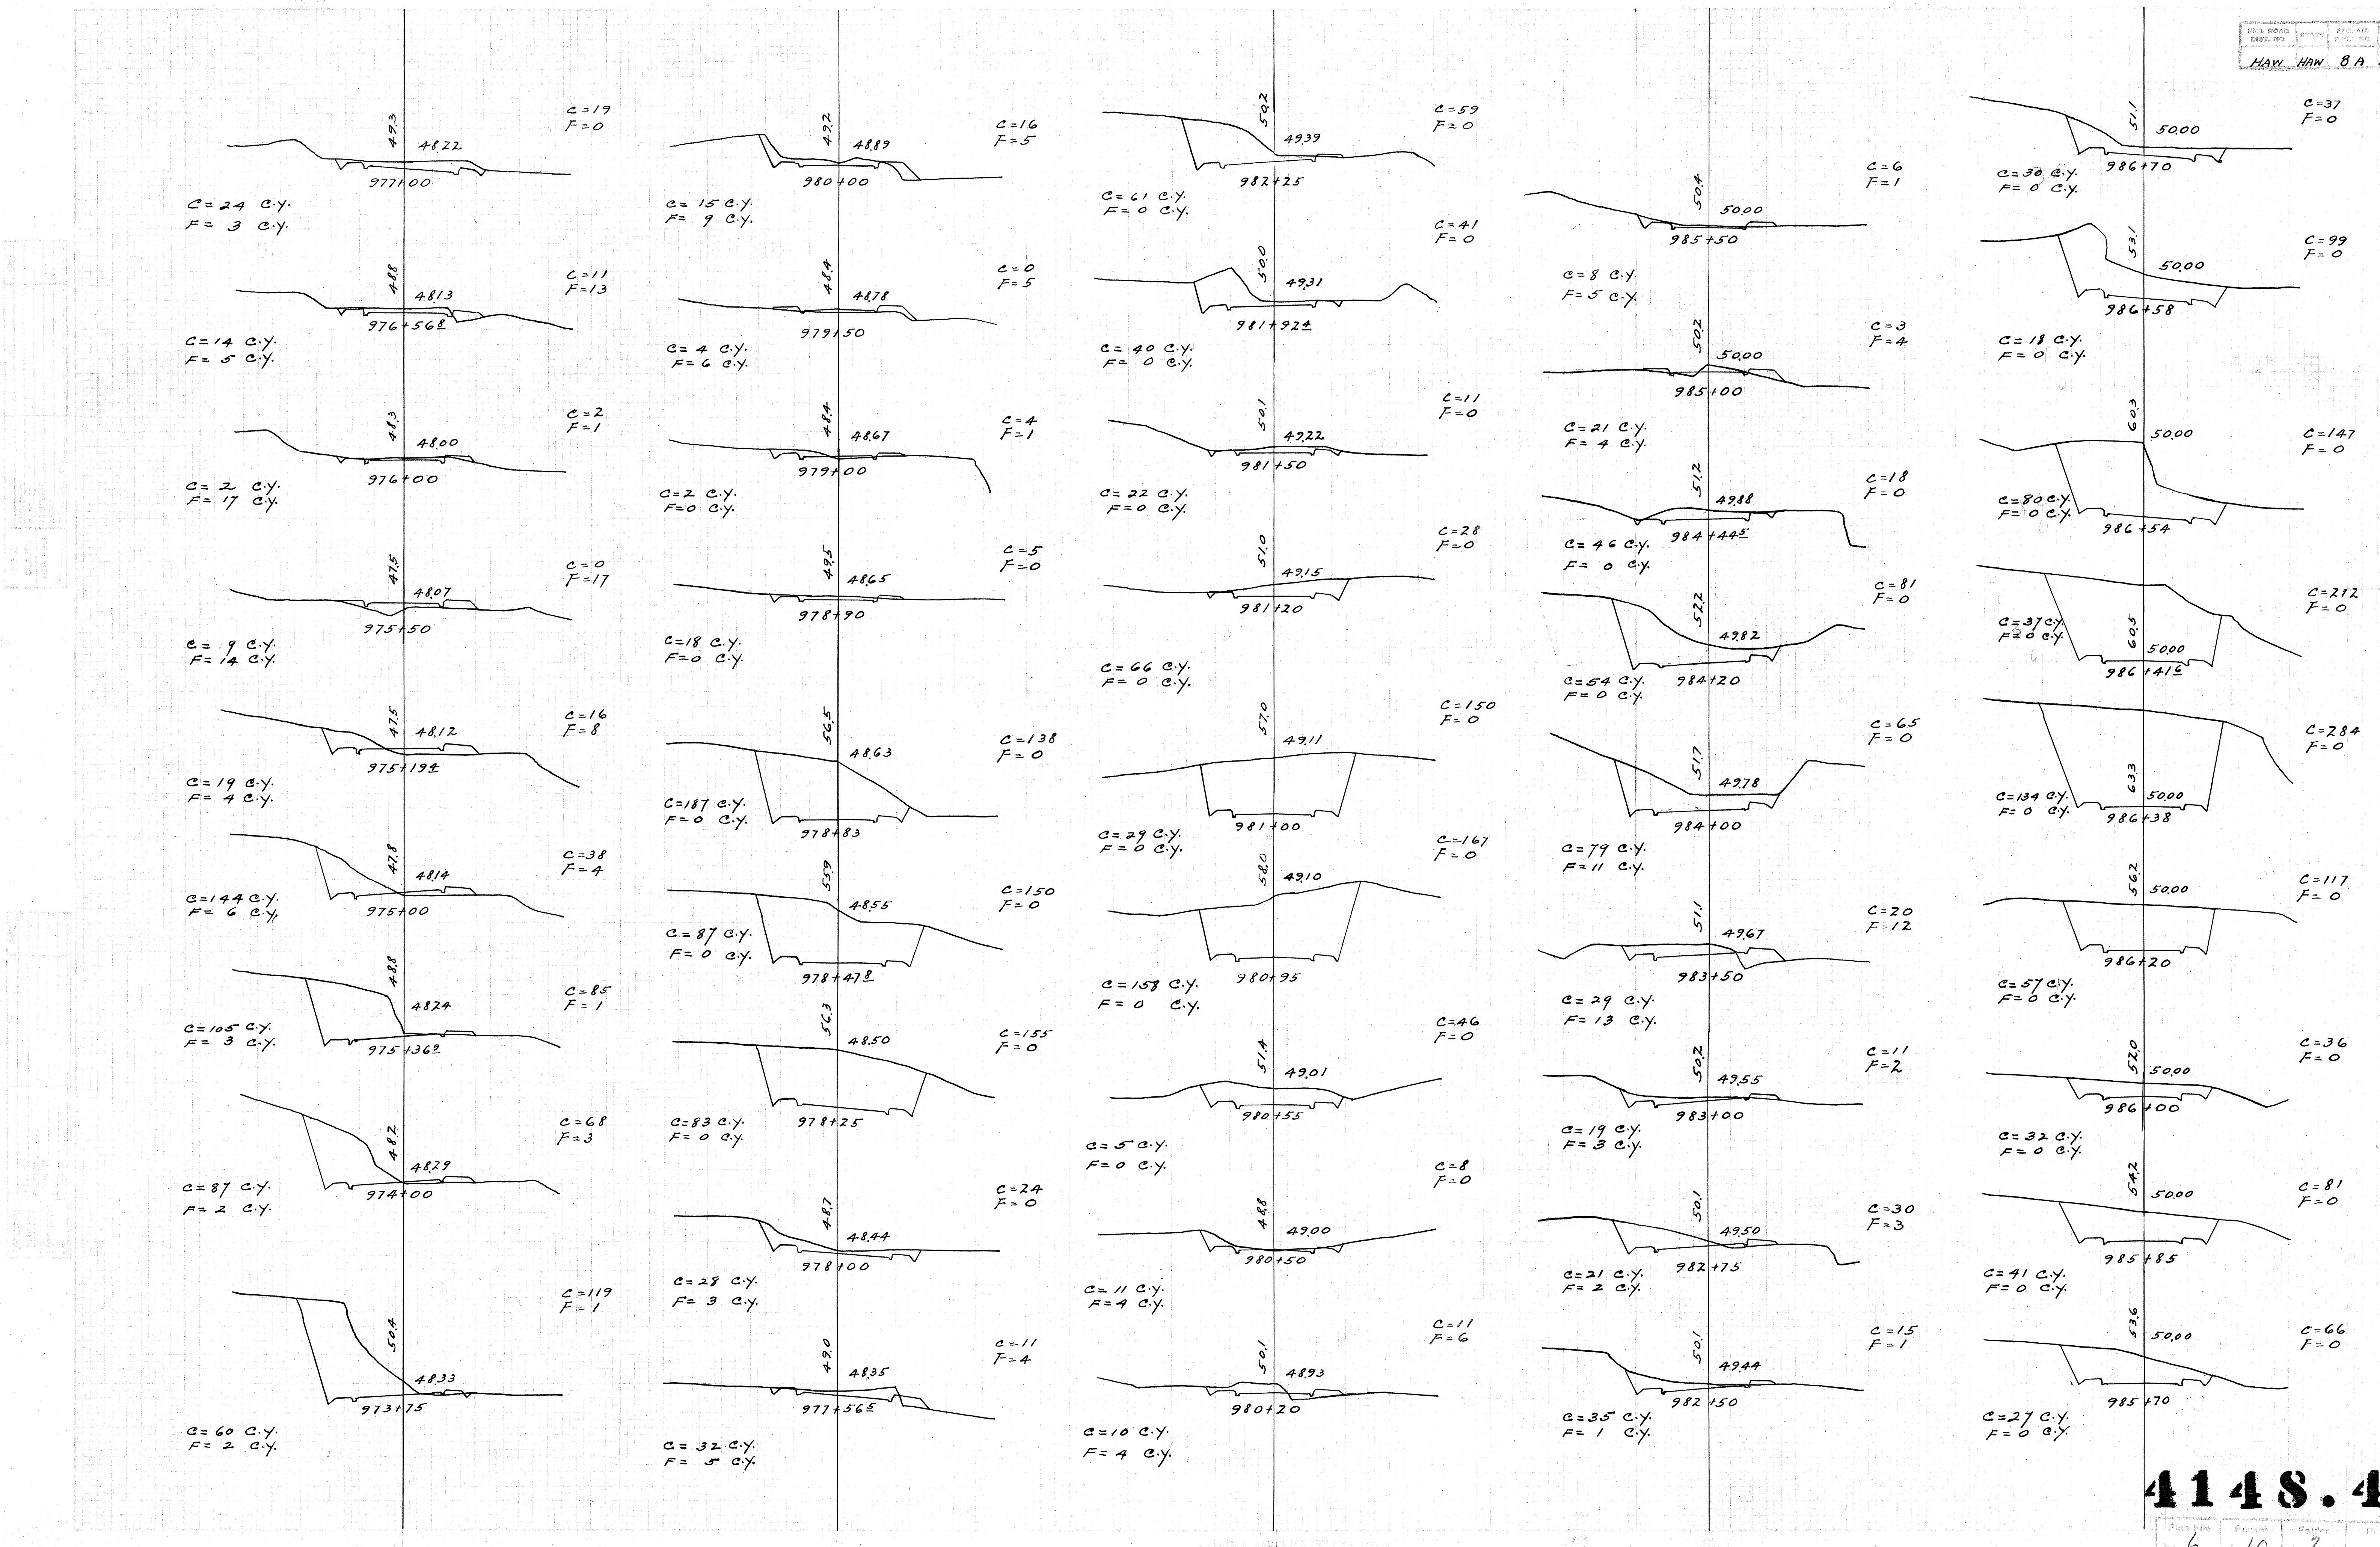


4148.41
6 10 2

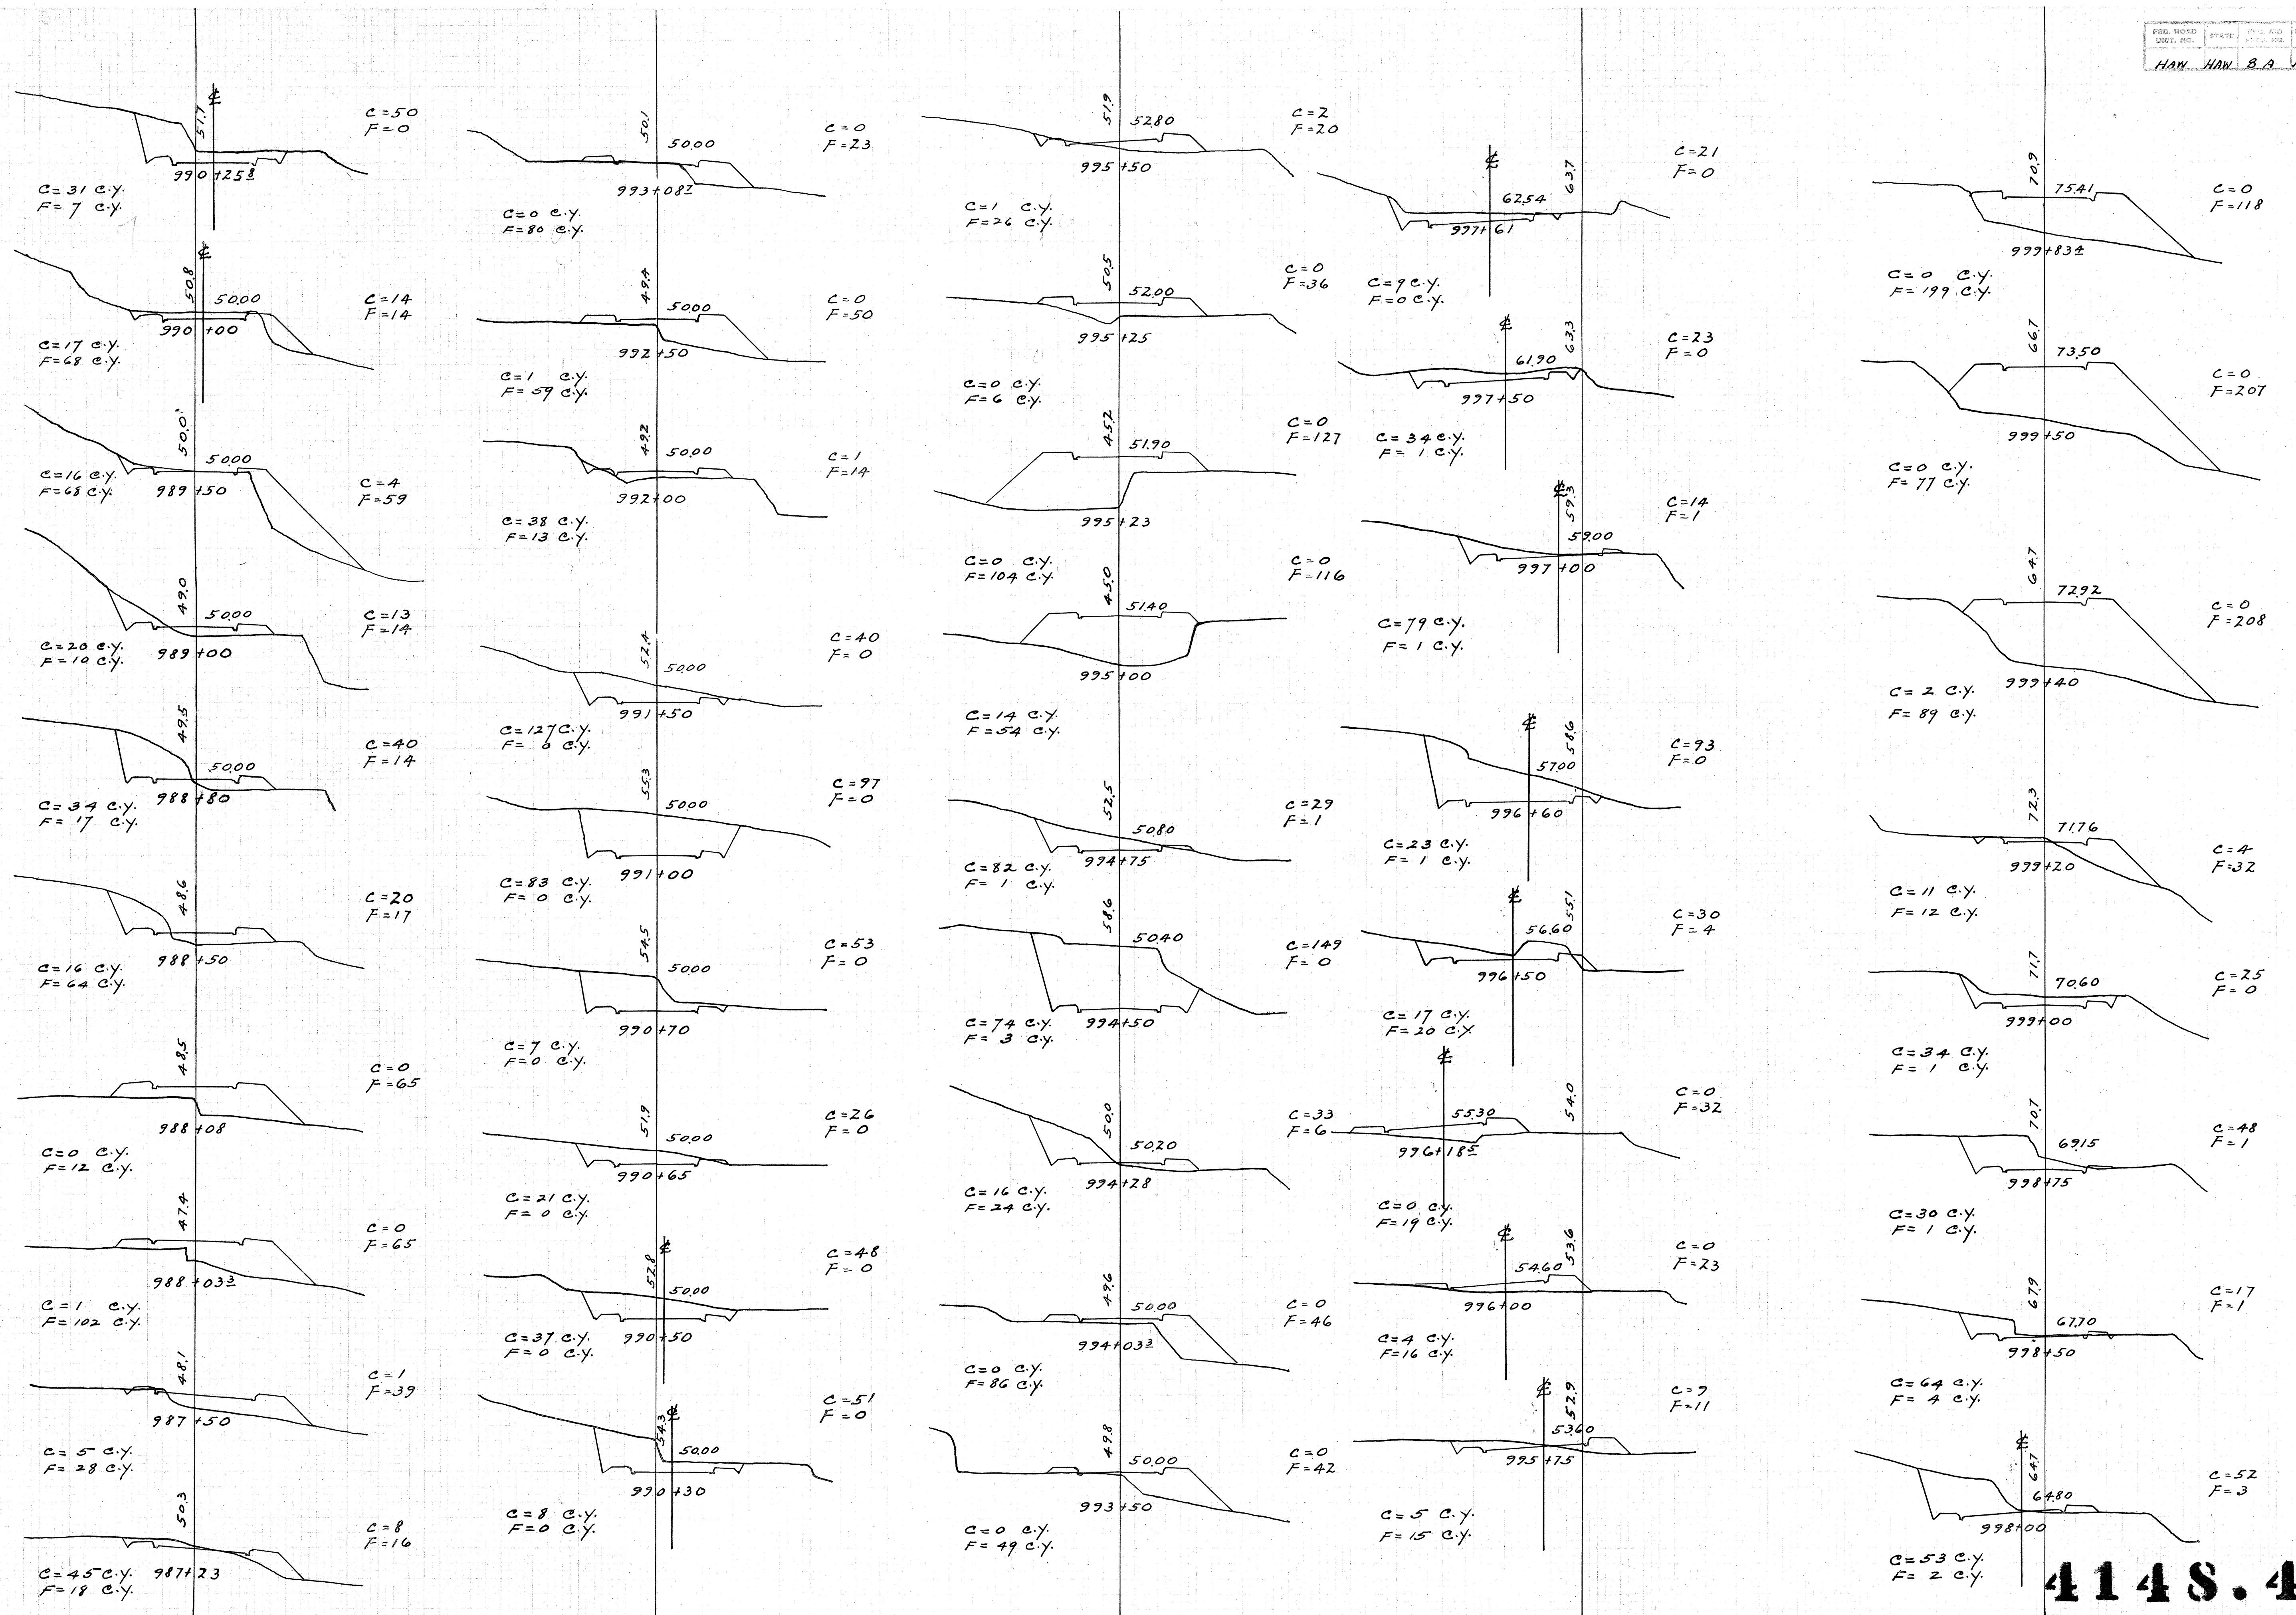

414 S. 42


Plan File No. 6 10
Pocket No. 2
Folder No. 1

FED. ROAD DIST. NO.	STATE	FED. AID PROJ. NO.	FISCAL YEAR	TOTAL CUBIC YARDS
HAW HAW	8A	1930	43	53

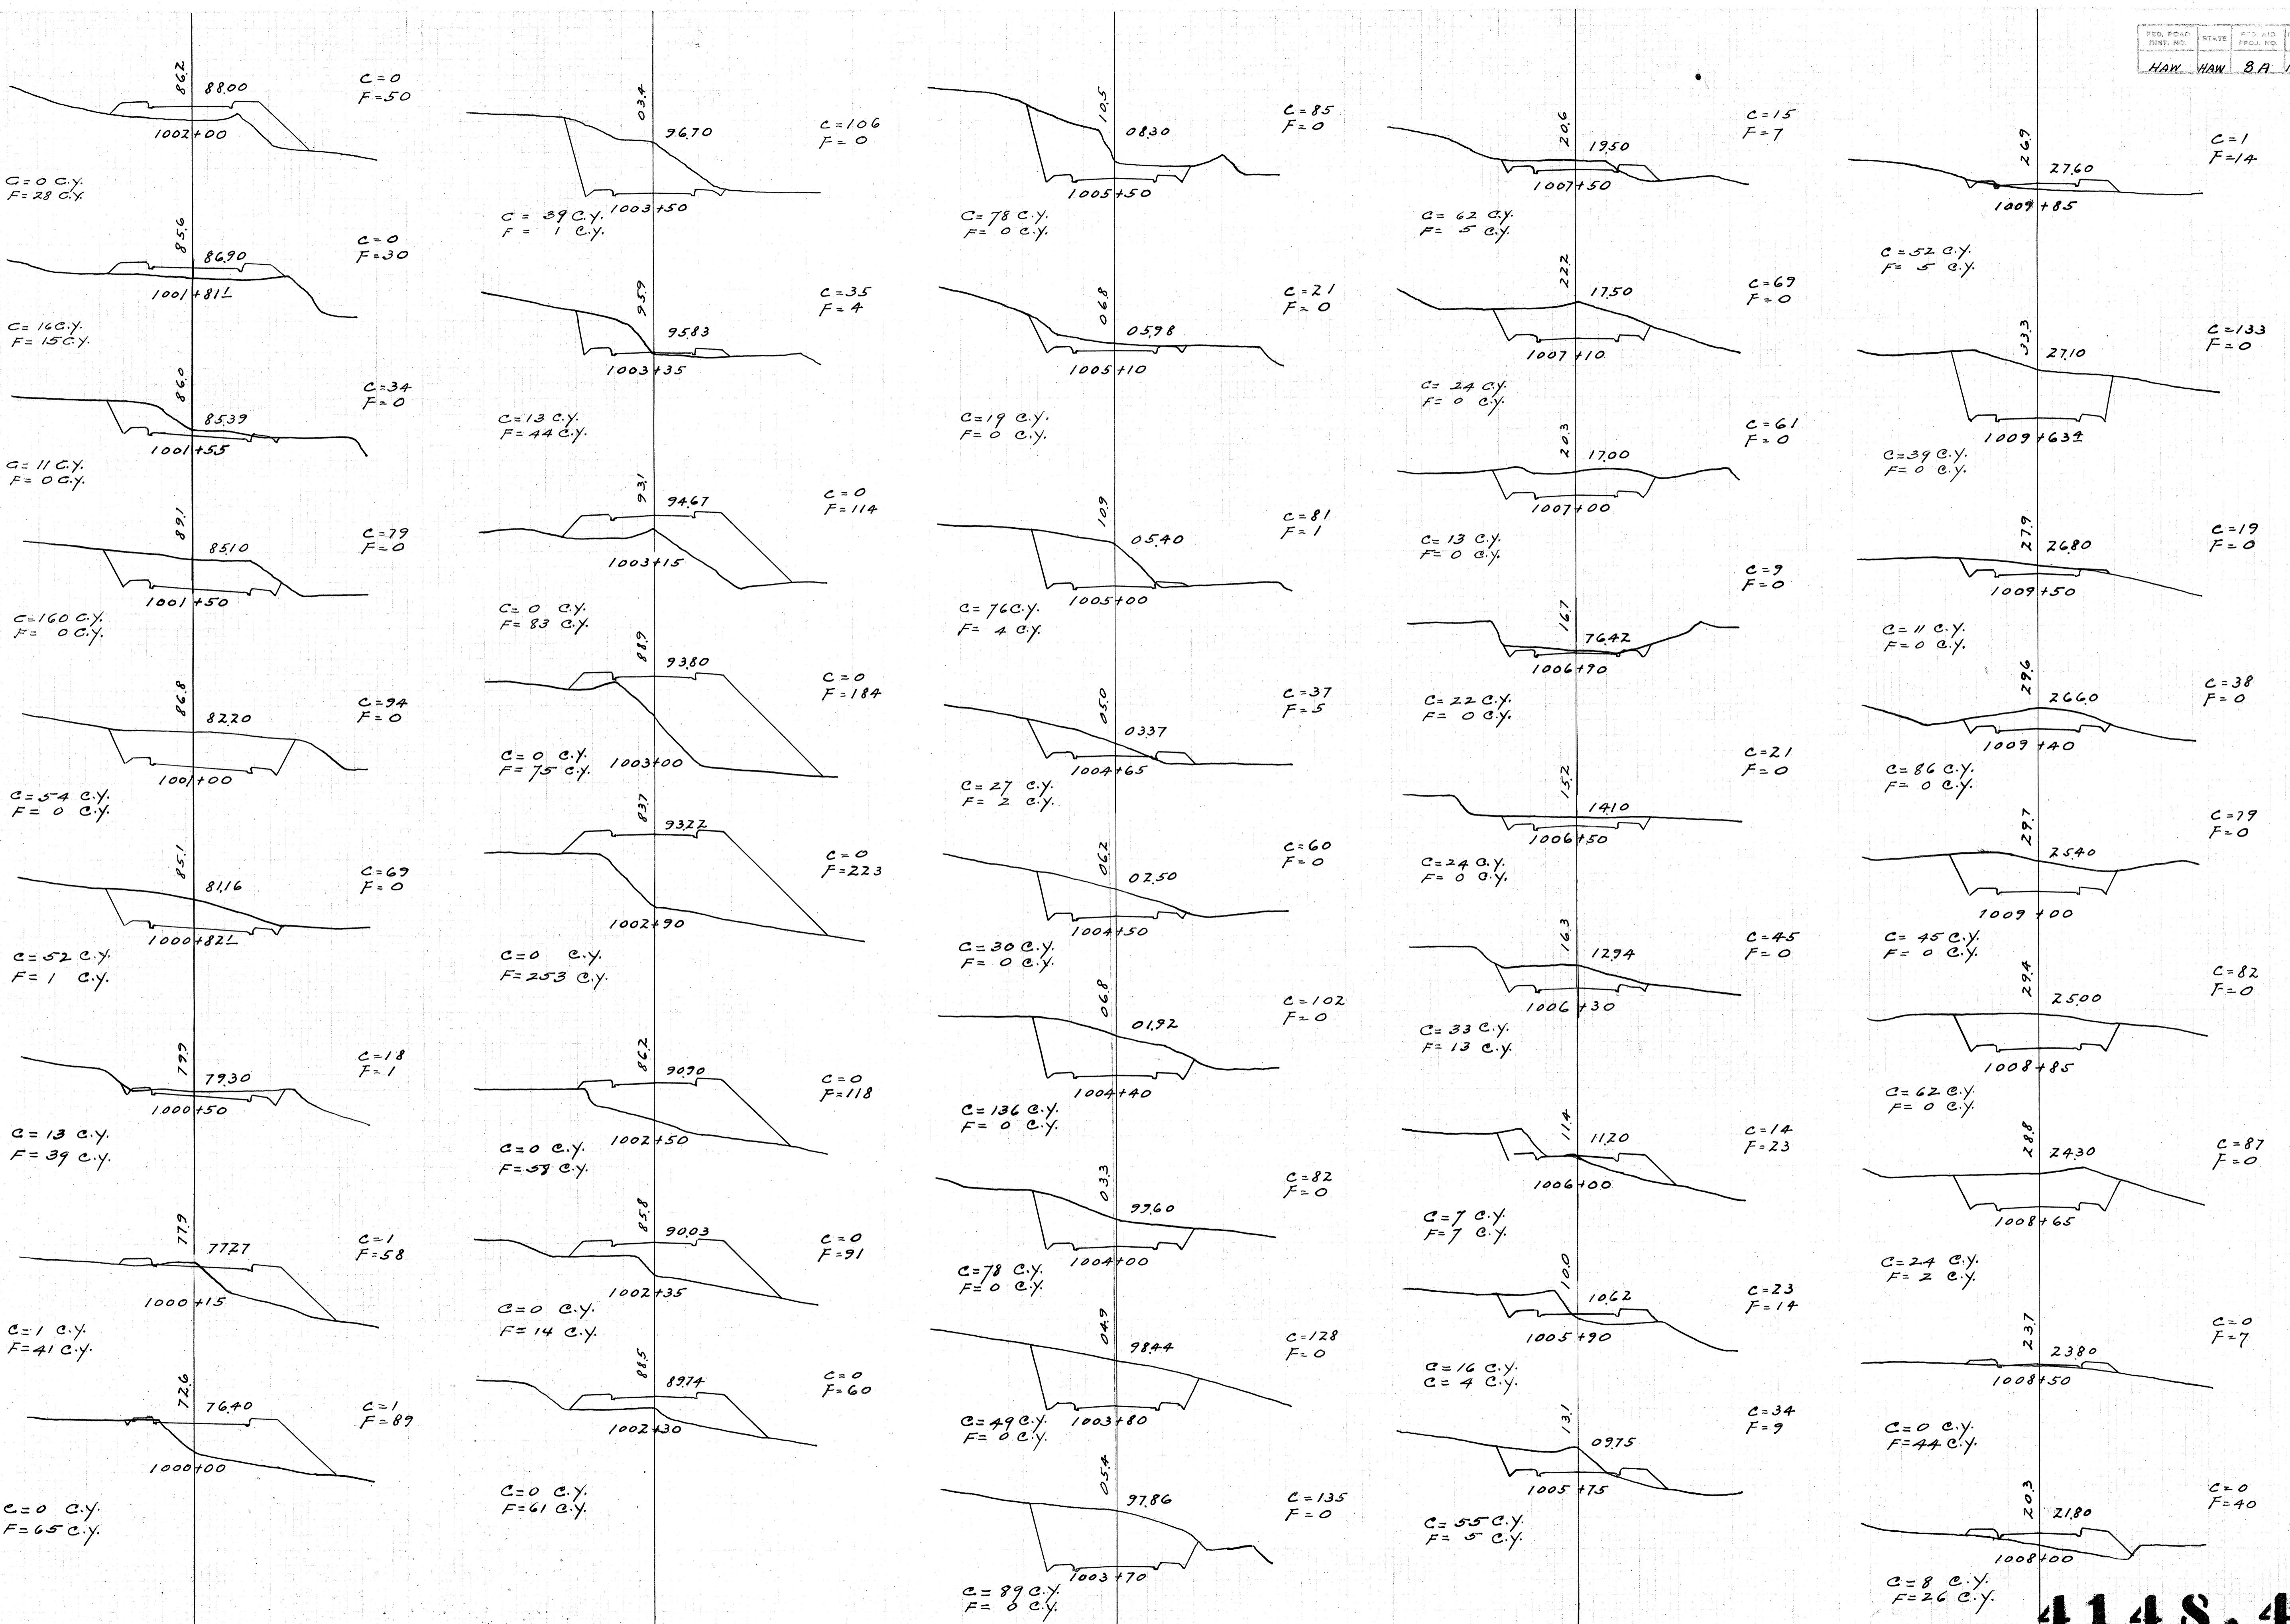

414 S. 43


FED. ROAD DIST. NO.	STATE PROJ. NO.	FED. AID. YEAR	TOTAL SHEET NO.	TOTAL CUBIC YARDS
HAW HAW 8A 1930	44	53		

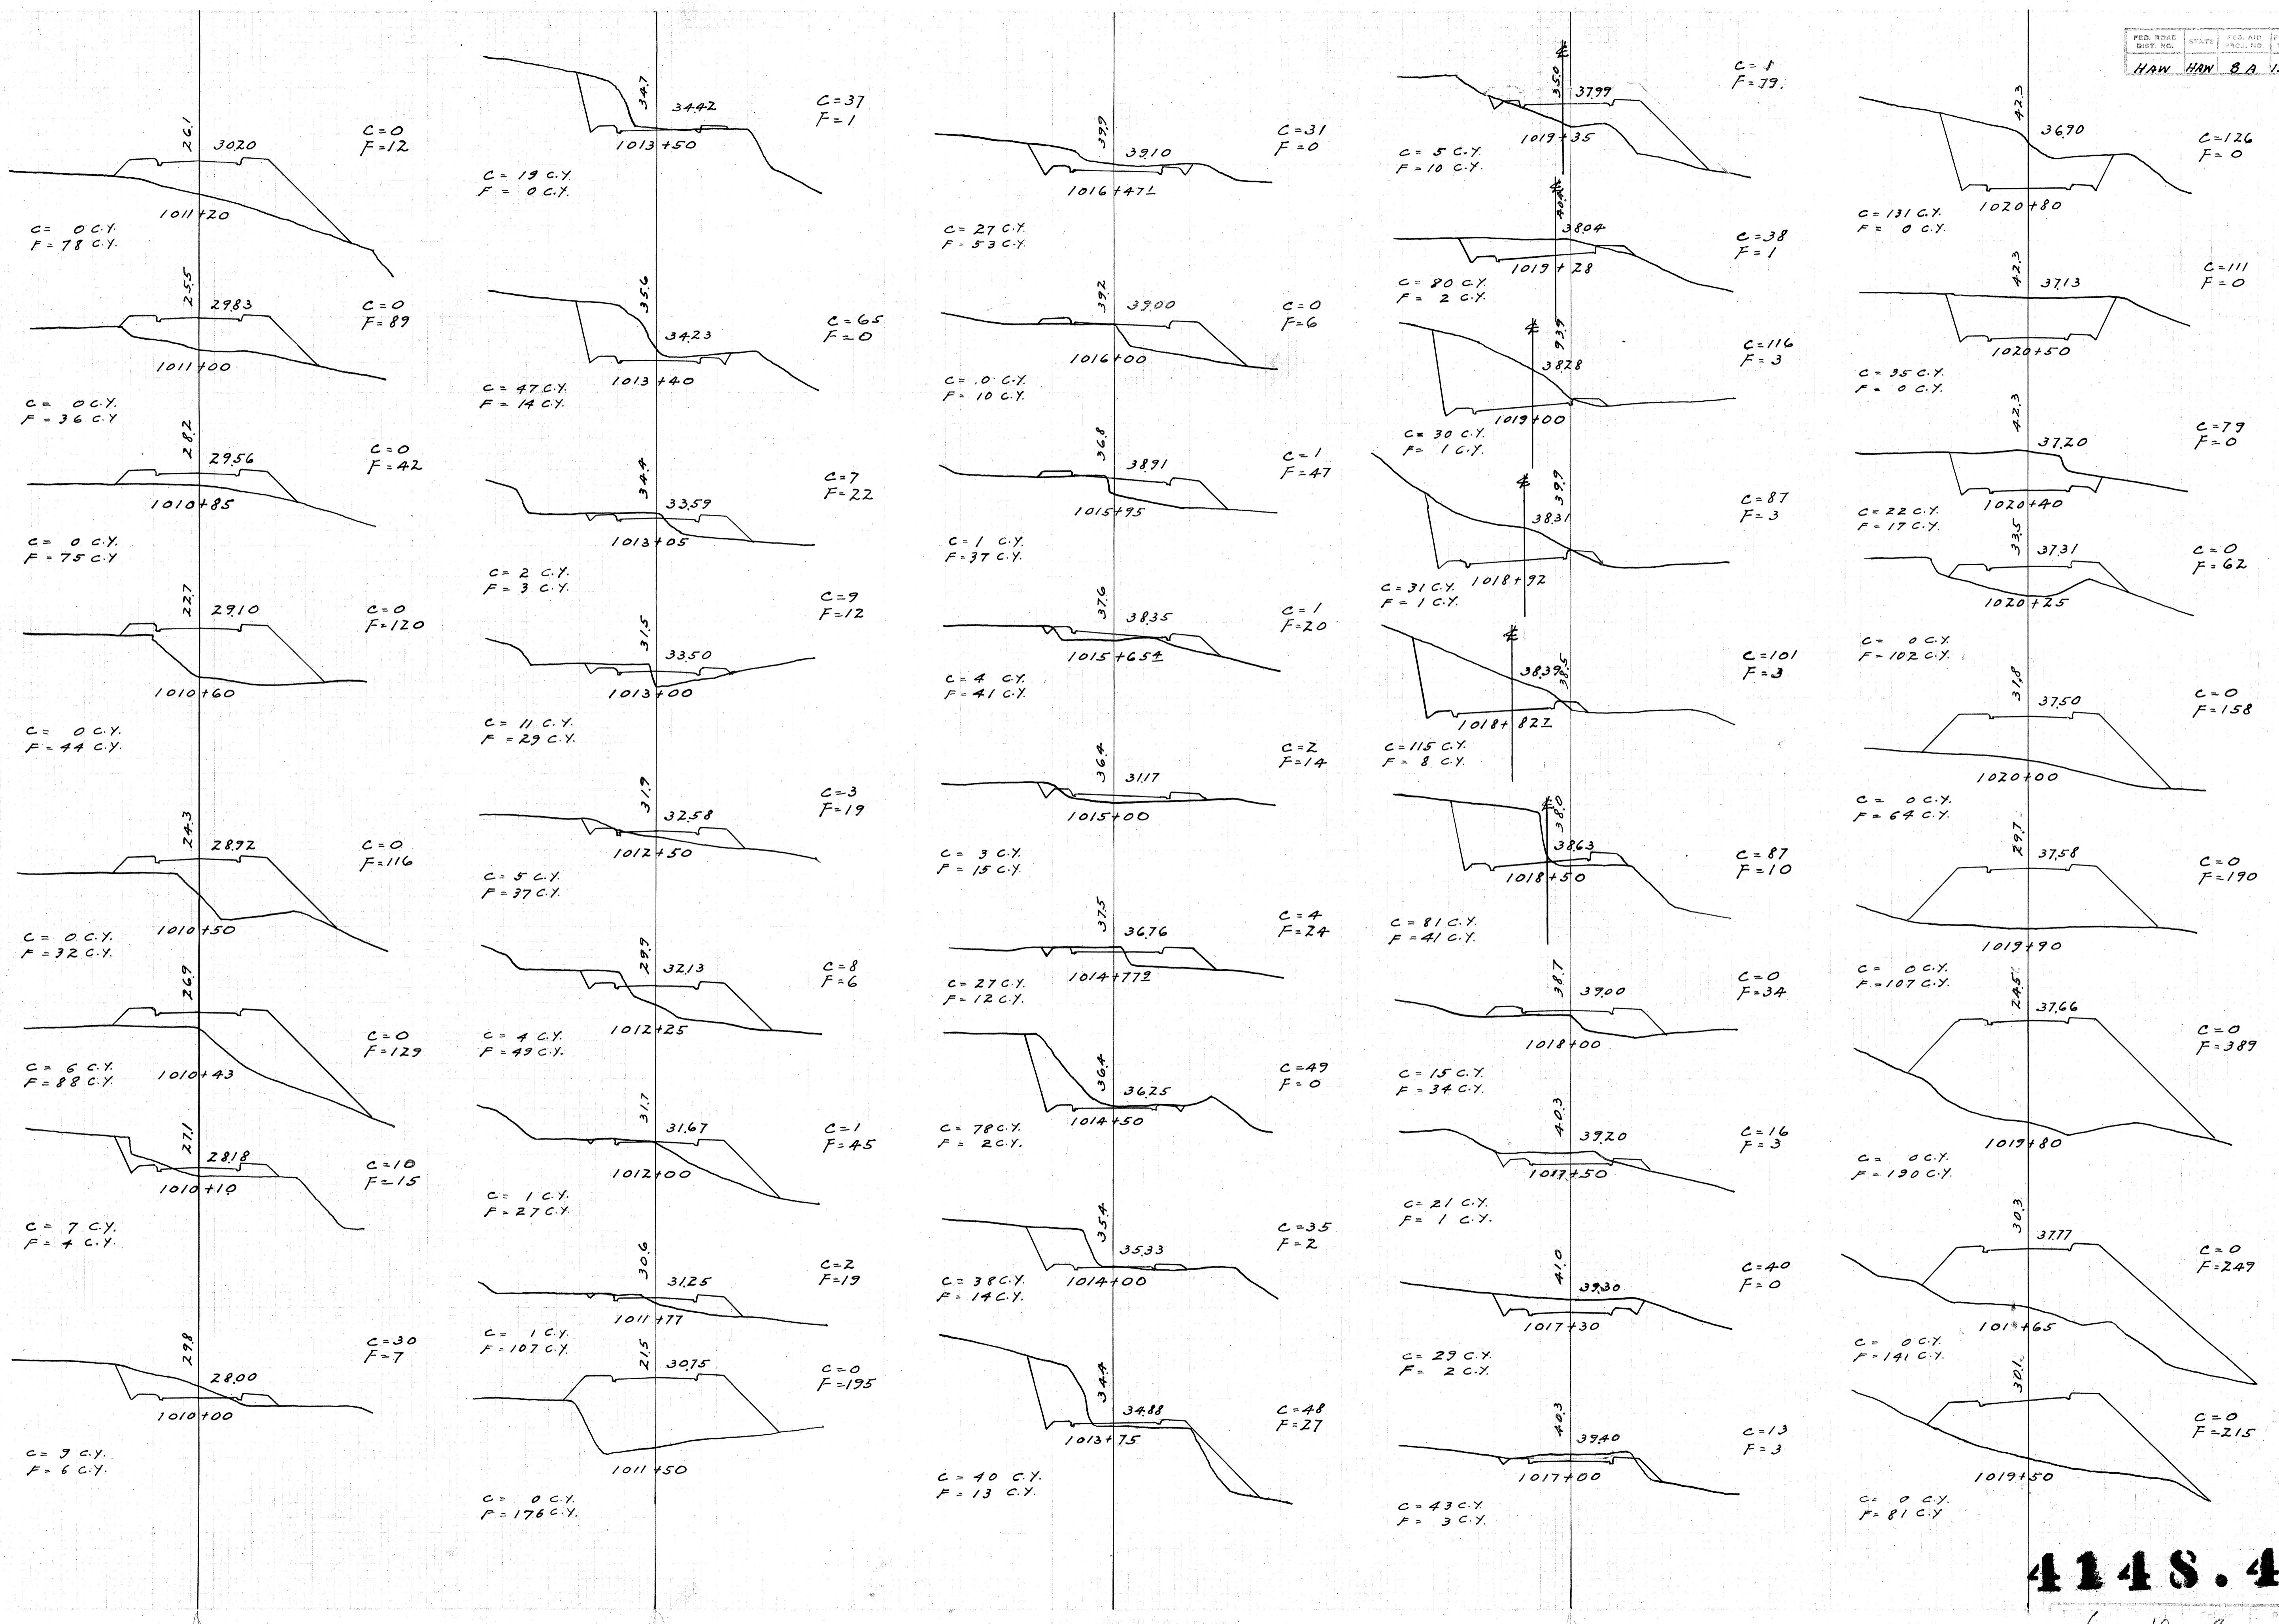

4148.44

6 10 2

FED. ROAD
DIST. NO. STATE FED. AND PRACT.
PROJ. NO. PRACT. YEAR
GRANT NO. STATE
HAW HAW 8 A 1930 45 53

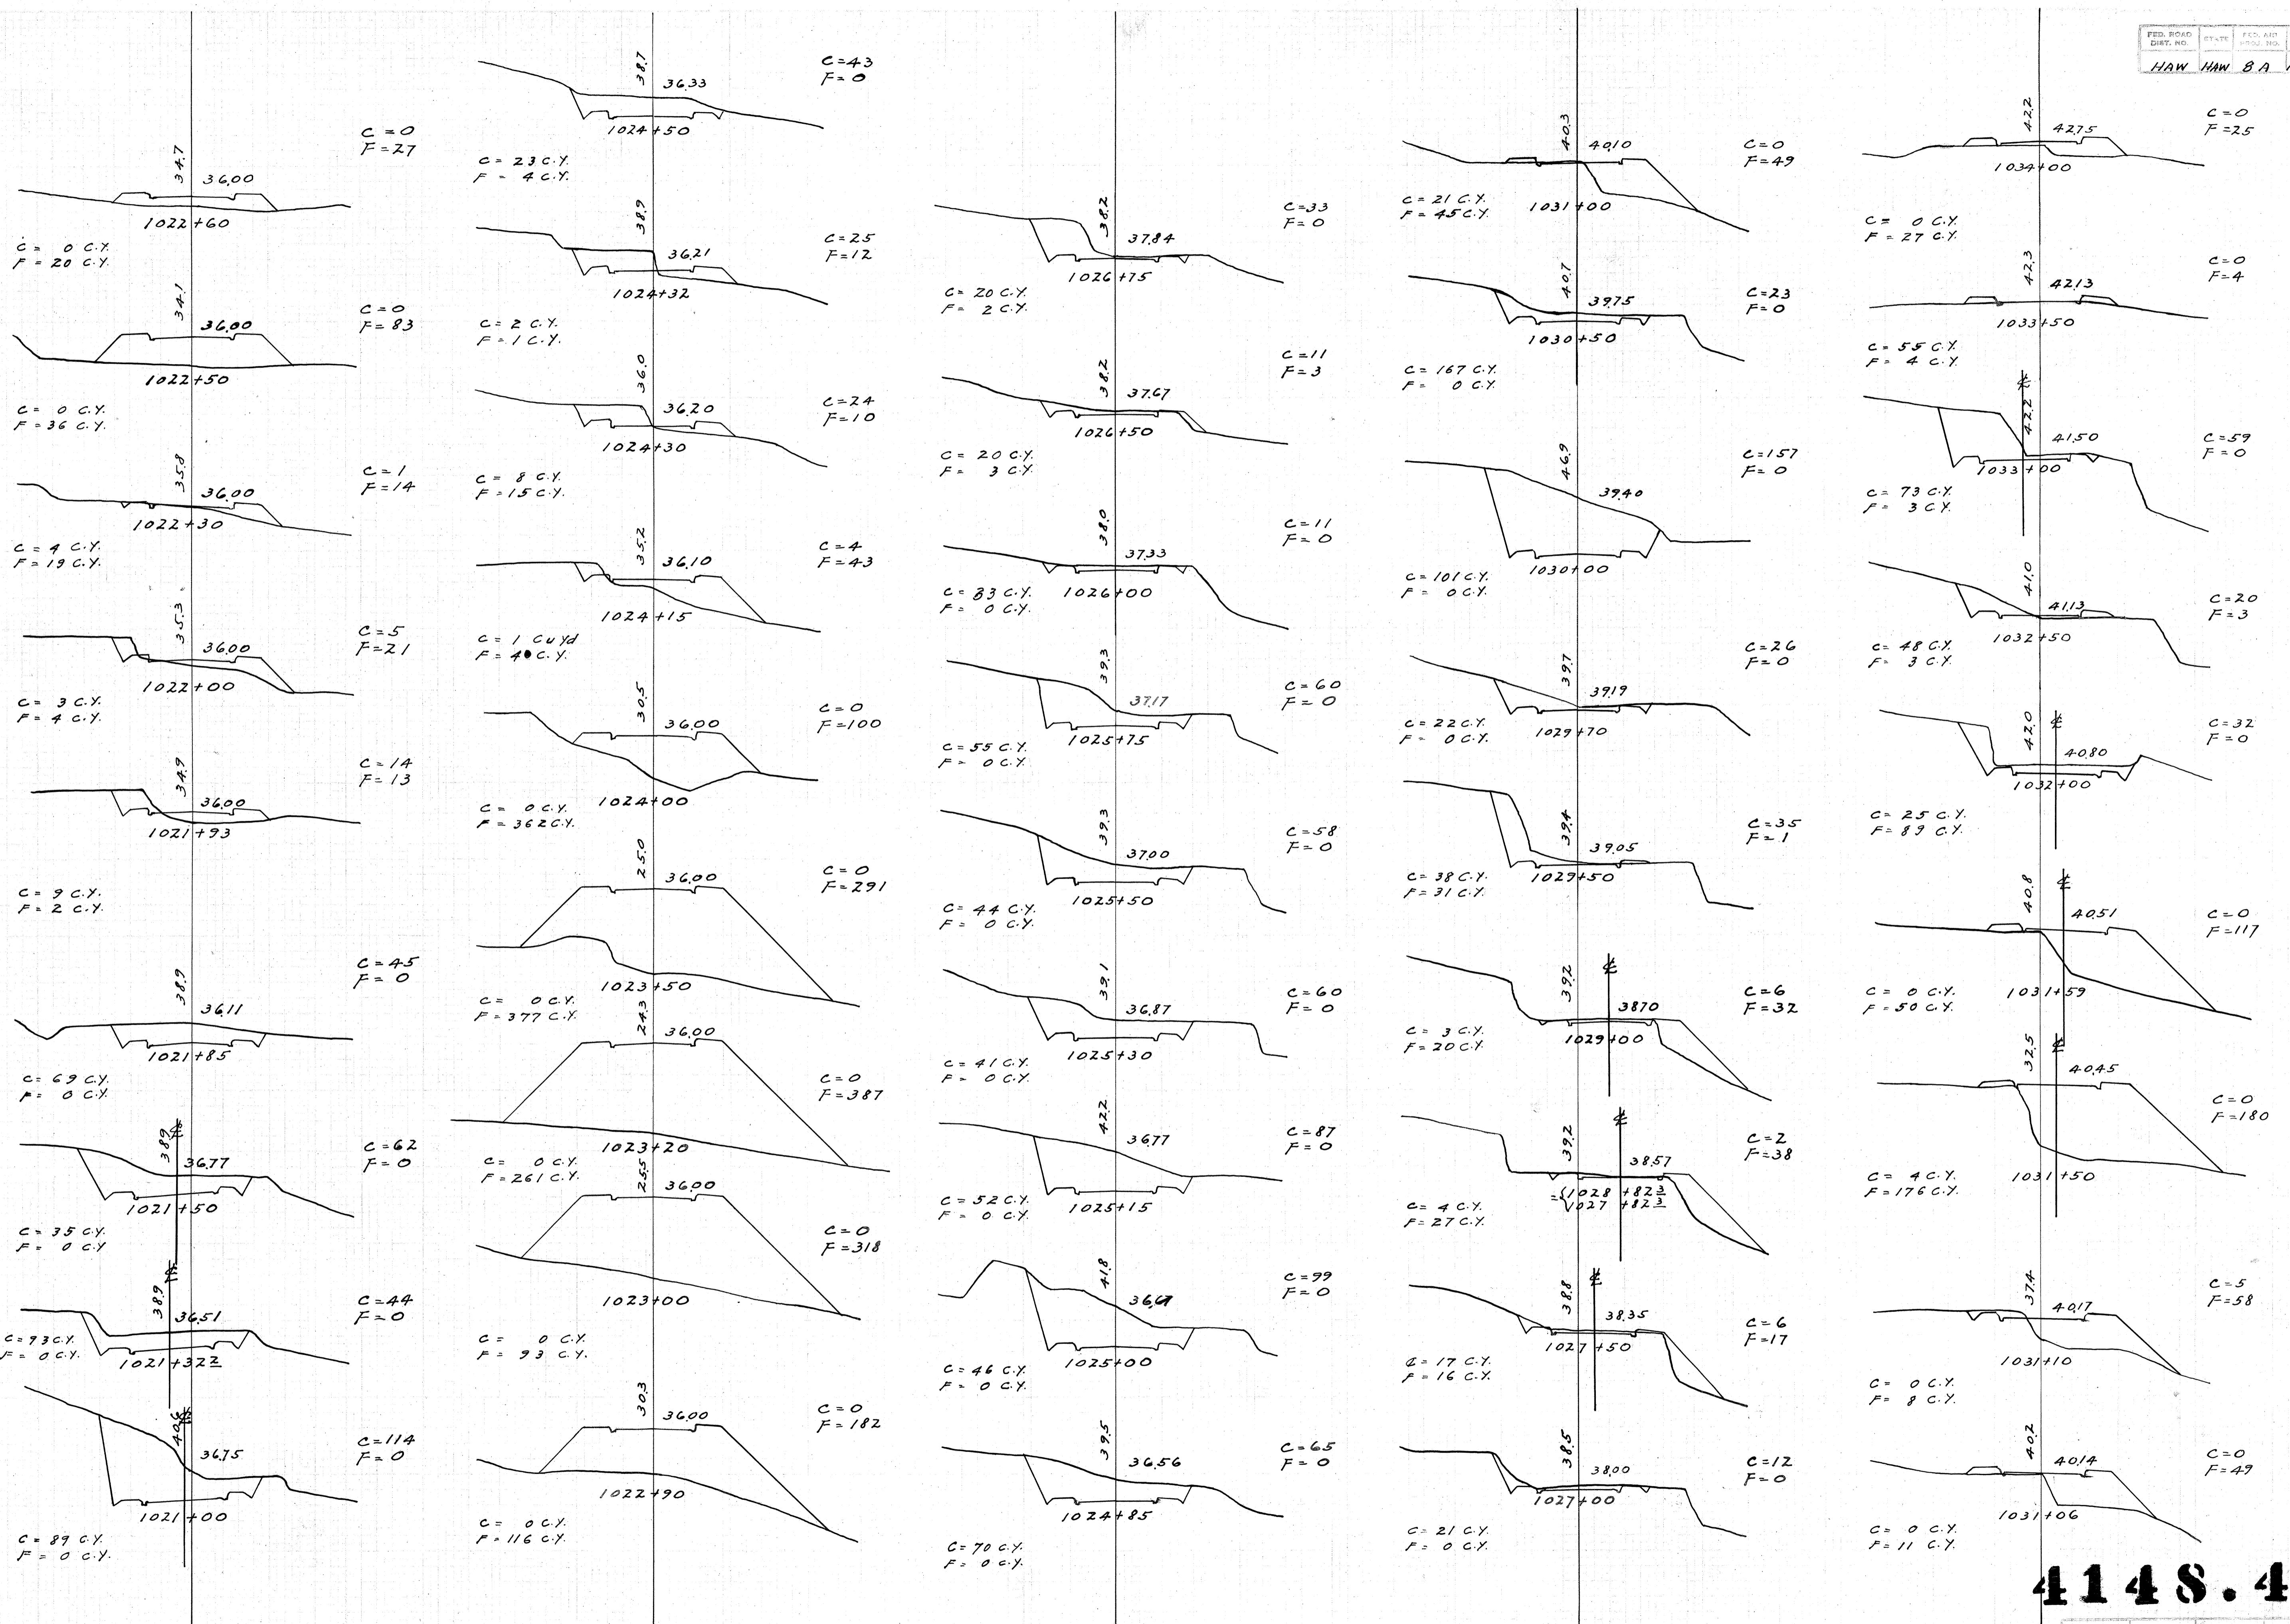


4148.45

Plan File Pocket Folder Index
Page 6 of 10

FED. ROAD LIST. NO.	STATE	FED. AID PROJ. NO.	FISCAL YEAR	SHEET NO.	TOTAL CUBETS
HAN	HAN	8A	1950		


FINAL SURVEY	BY	DATE
SURVEYED	PLOTTED	
NOTE BOOK	MAPS & PLATES	
NO.	AREAS CHECKED	

ORIGINAL SURVEY	BY	DATE
SURVEYED	PLOTTED	
NOTE BOOK	MAPS & PLATES	
NO.	AREAS CHECKED	

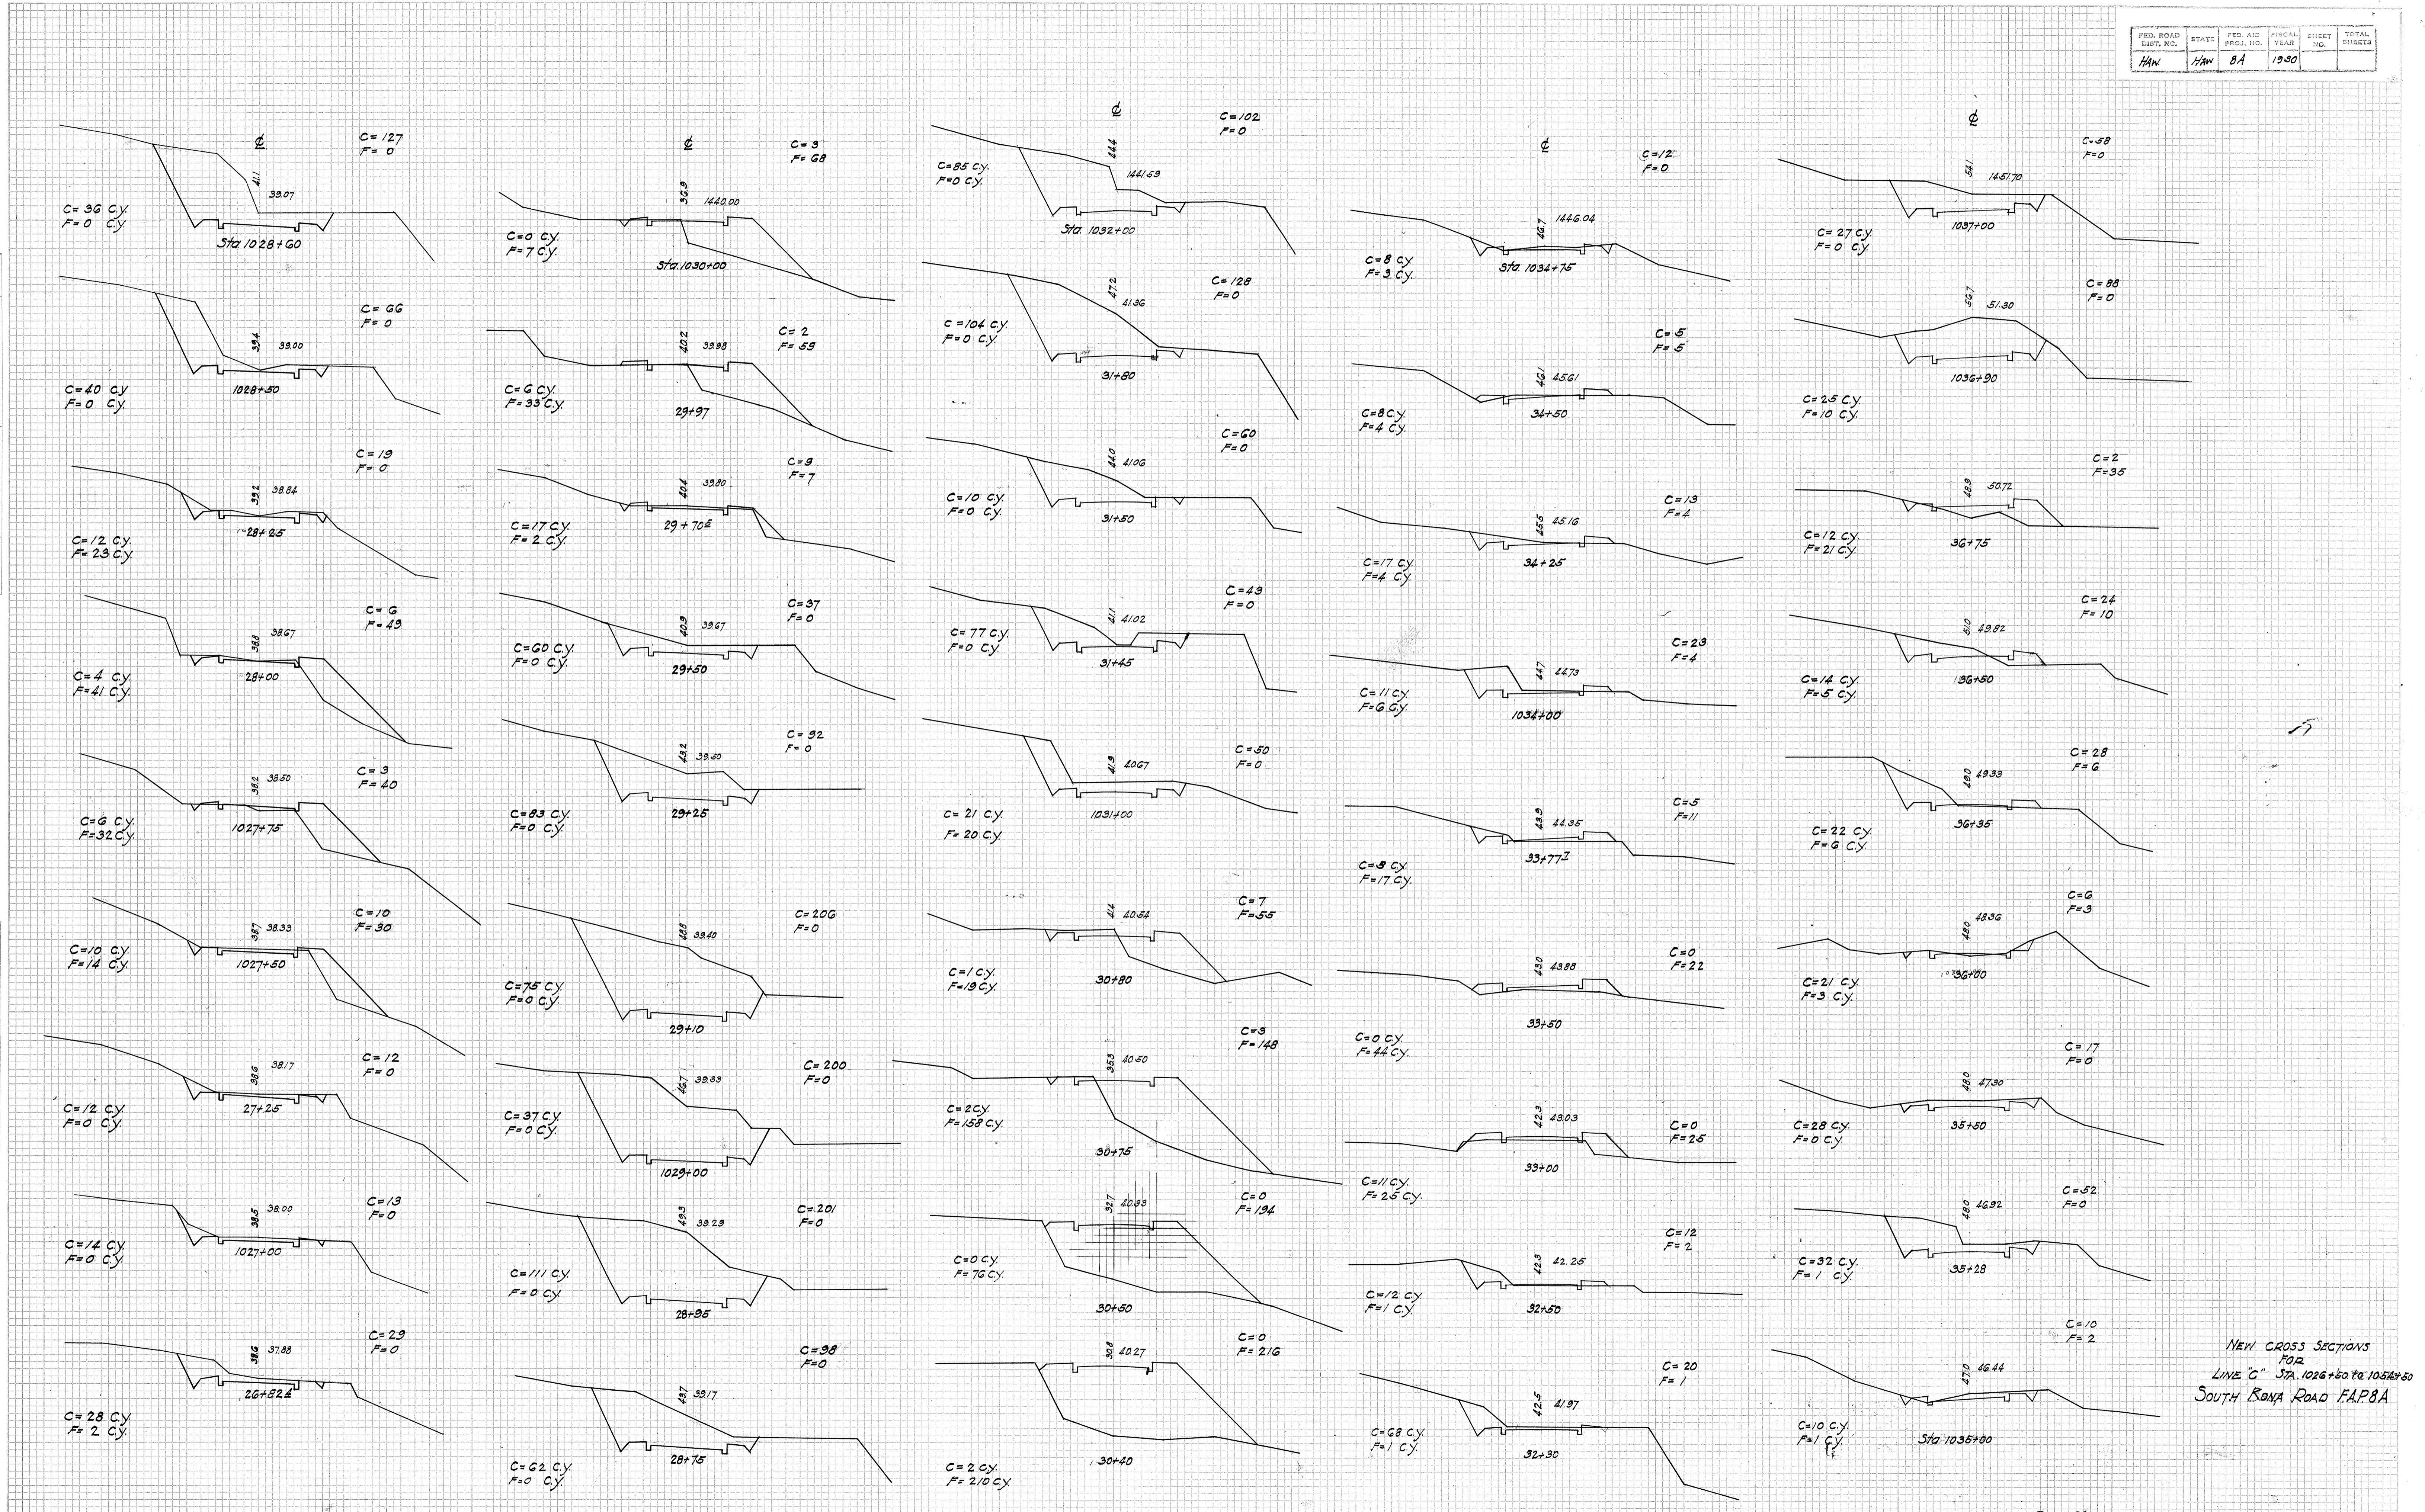


FED. ROAD
DIST. NO. STATE
ROAD NO. FISCAL
YEAR

HAW HAW BA 1930 46 53





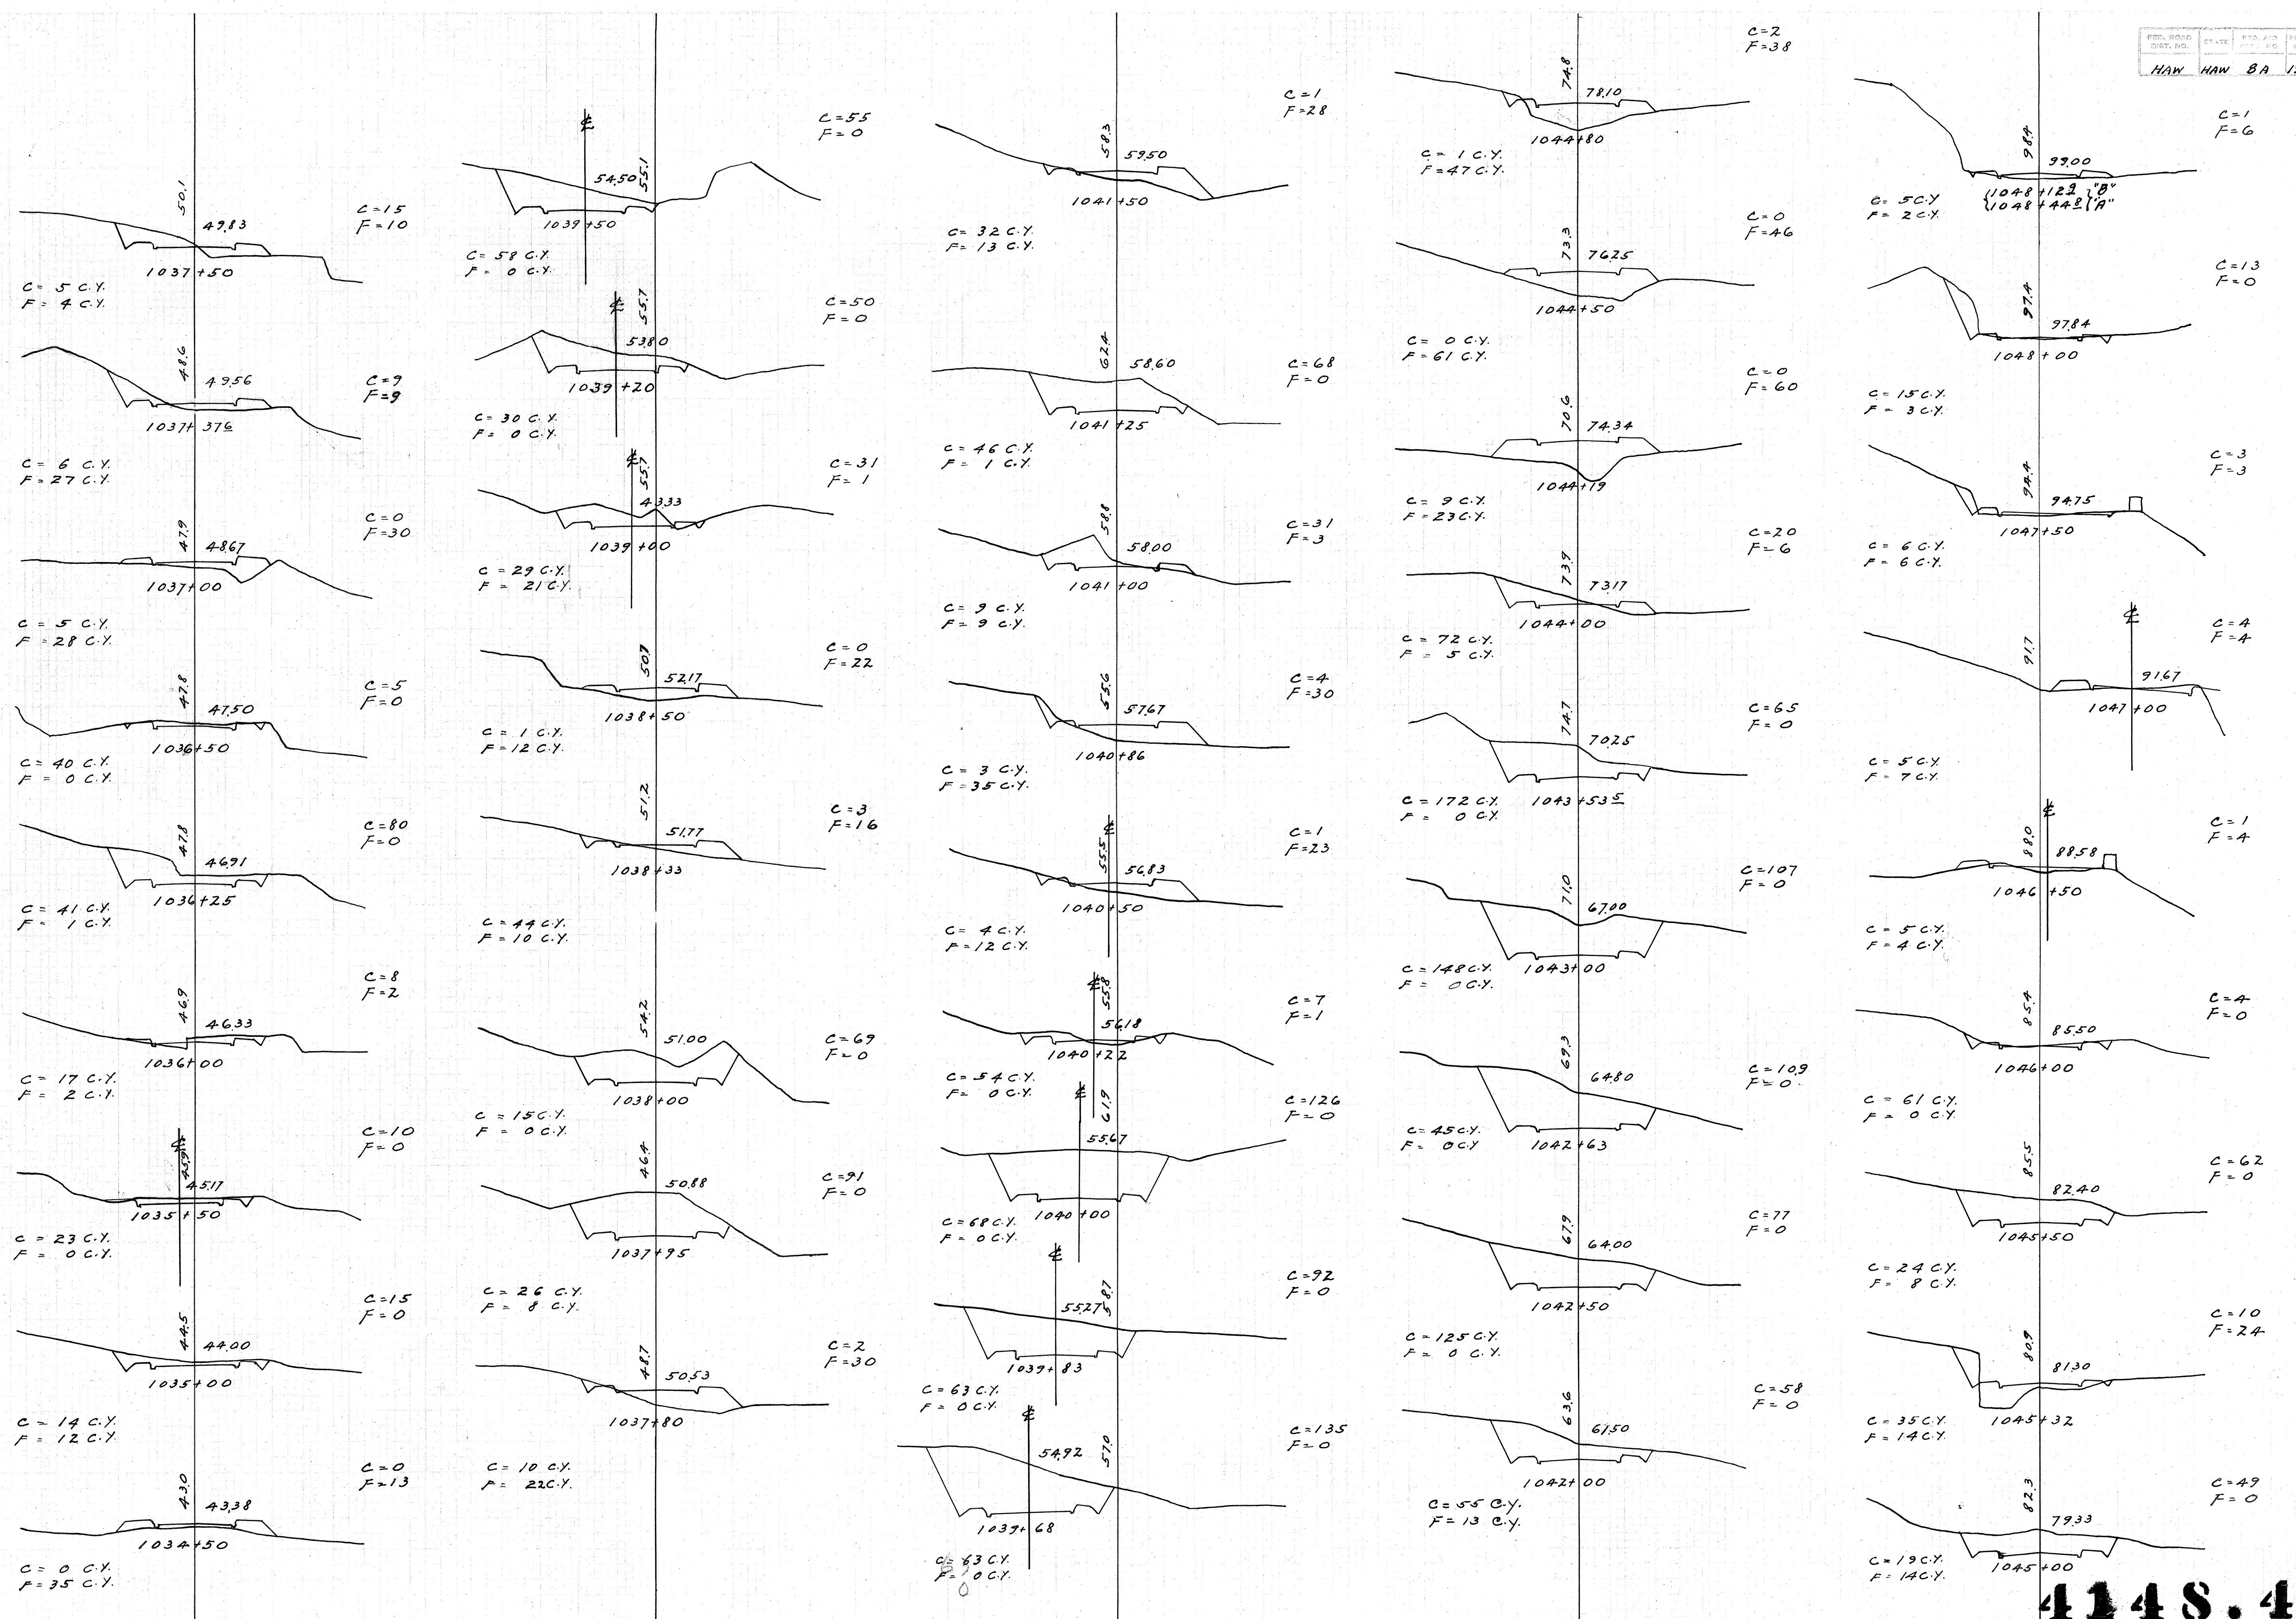


PROJ. NO.	STATE	FEED. AID. FISCAL YEAR	PROJ. NO.	TOTAL SHEETS
HAW	HAW	8A	1930	

FINAL SURVEY BY DATE SURVEYED PLAT'D. IN DATE NOTE BOOK AREAS CHECKED

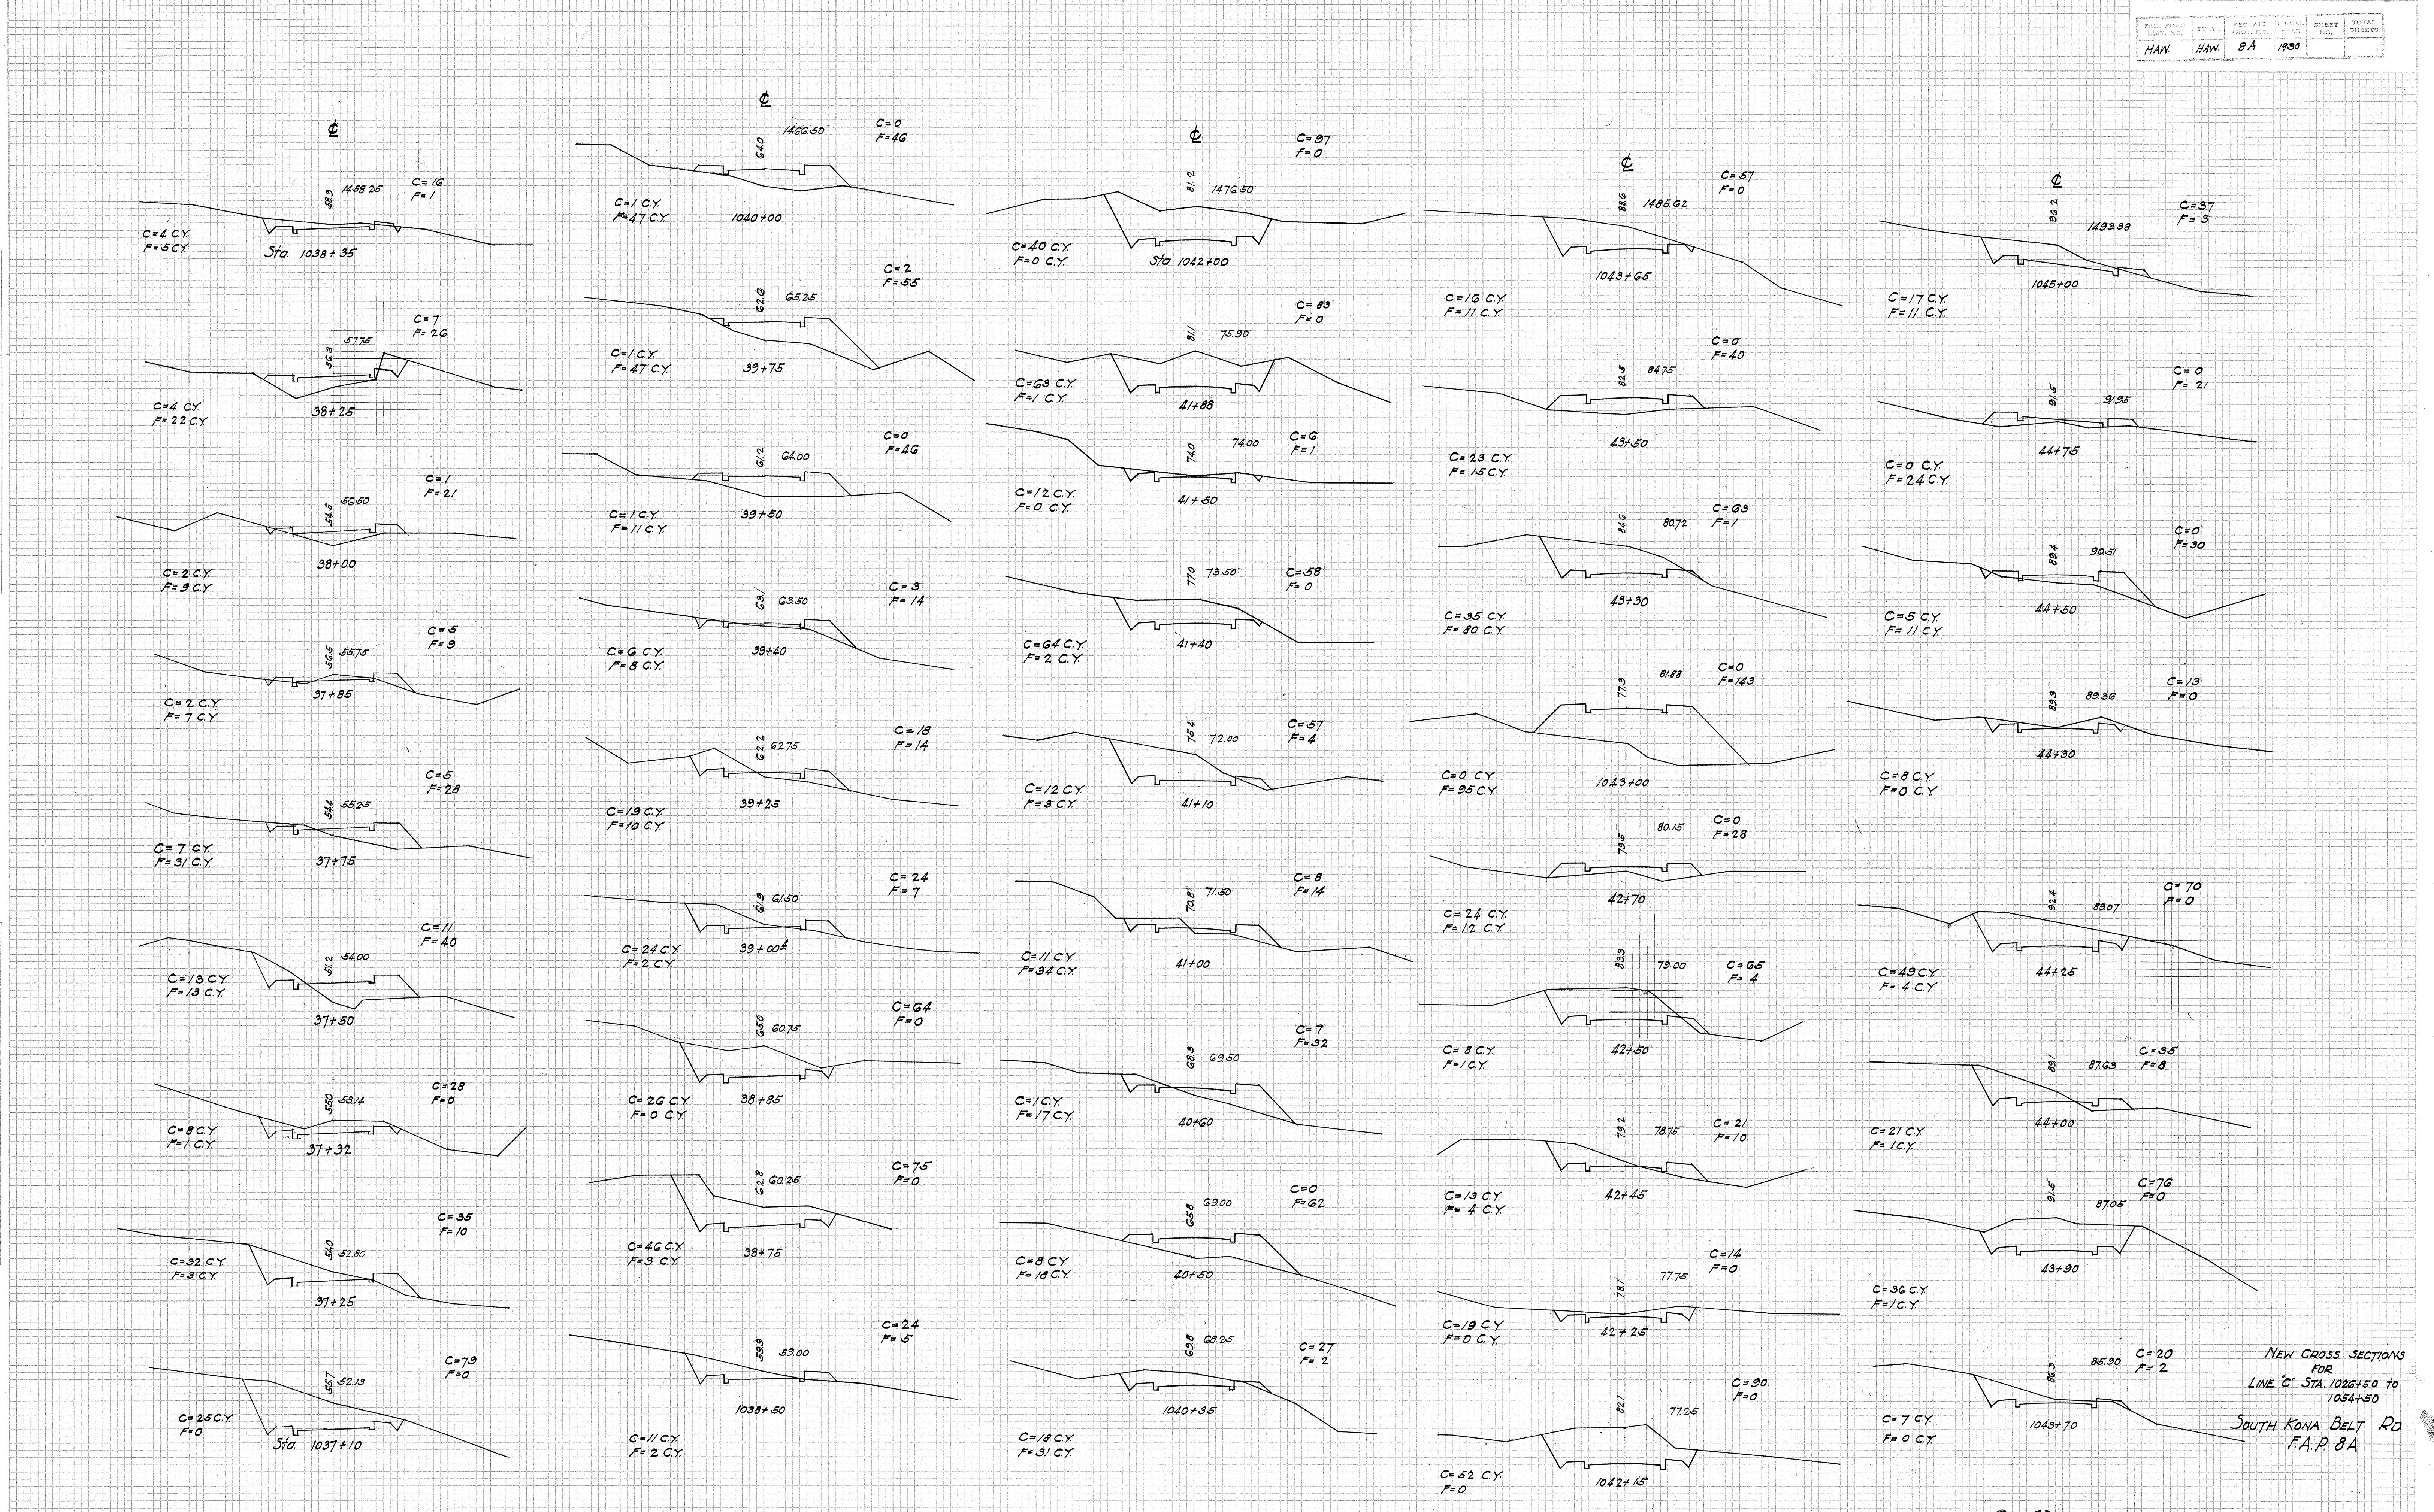


FED. ROAD
DIST. NO.
FED. AID
PROJECT NO.
FISCAL YEAR
EMPLOYEE NO.
ROUTE NO.
HAWAII 1930 47 53

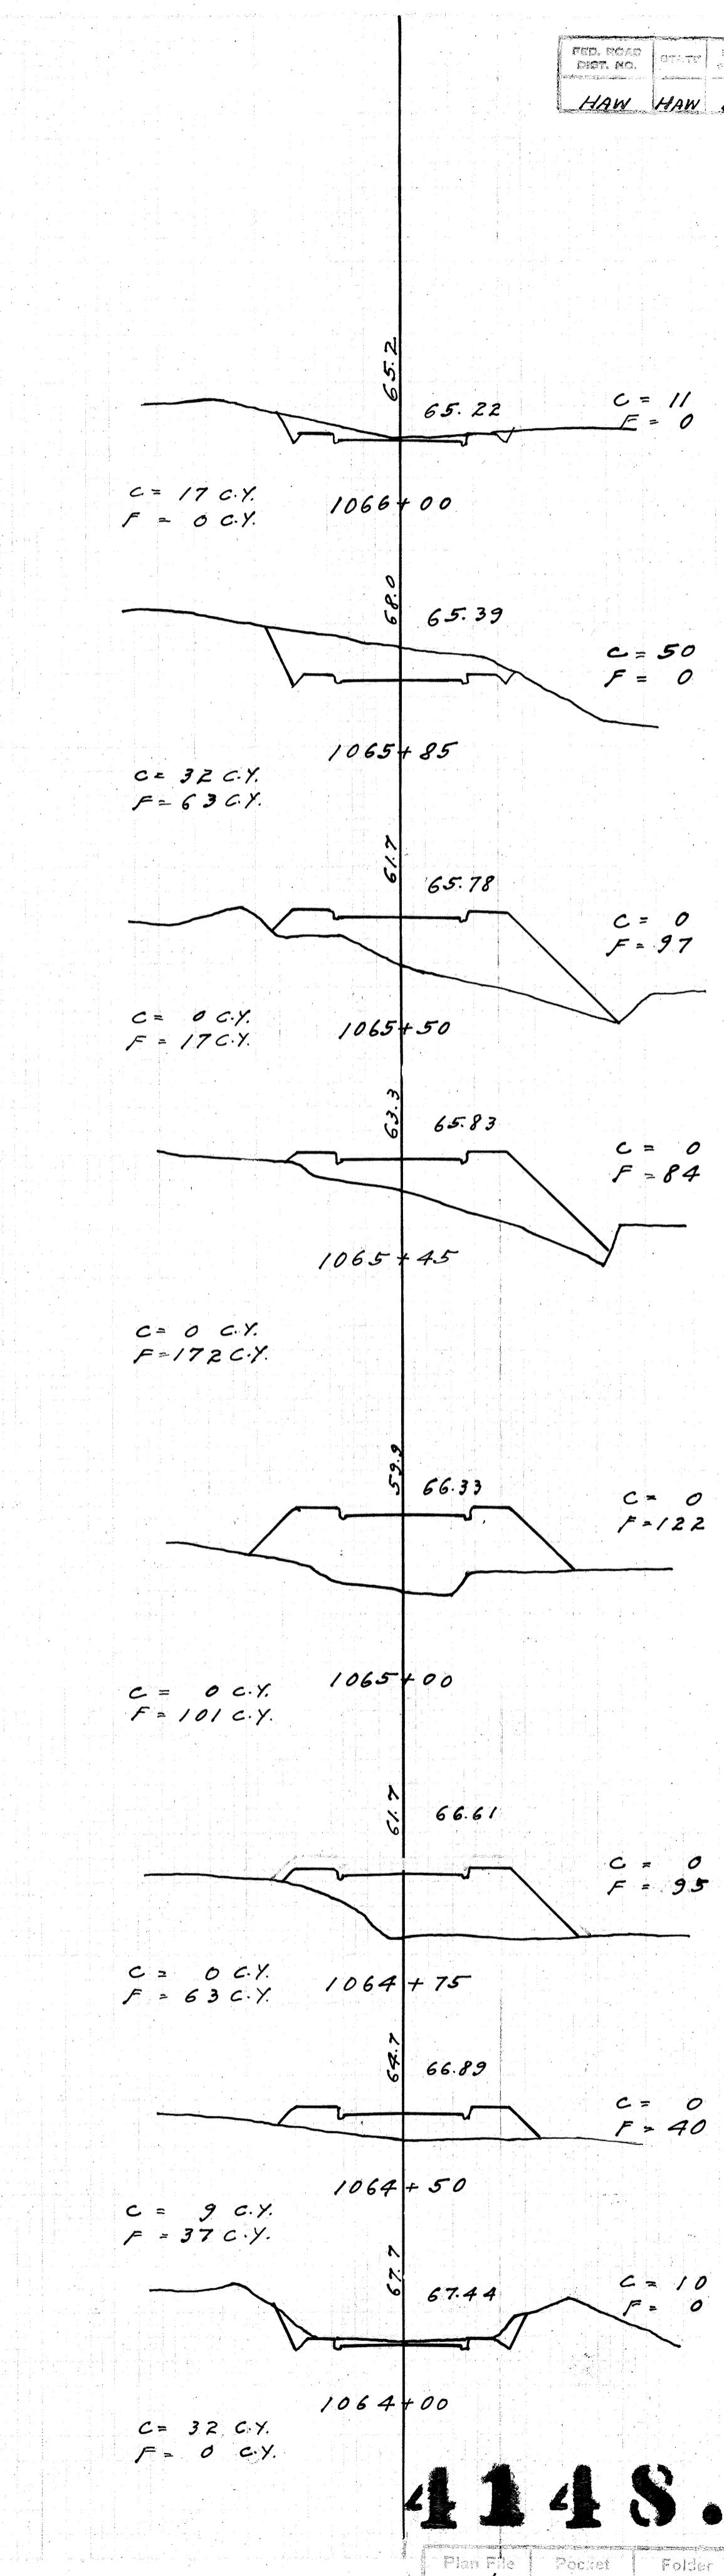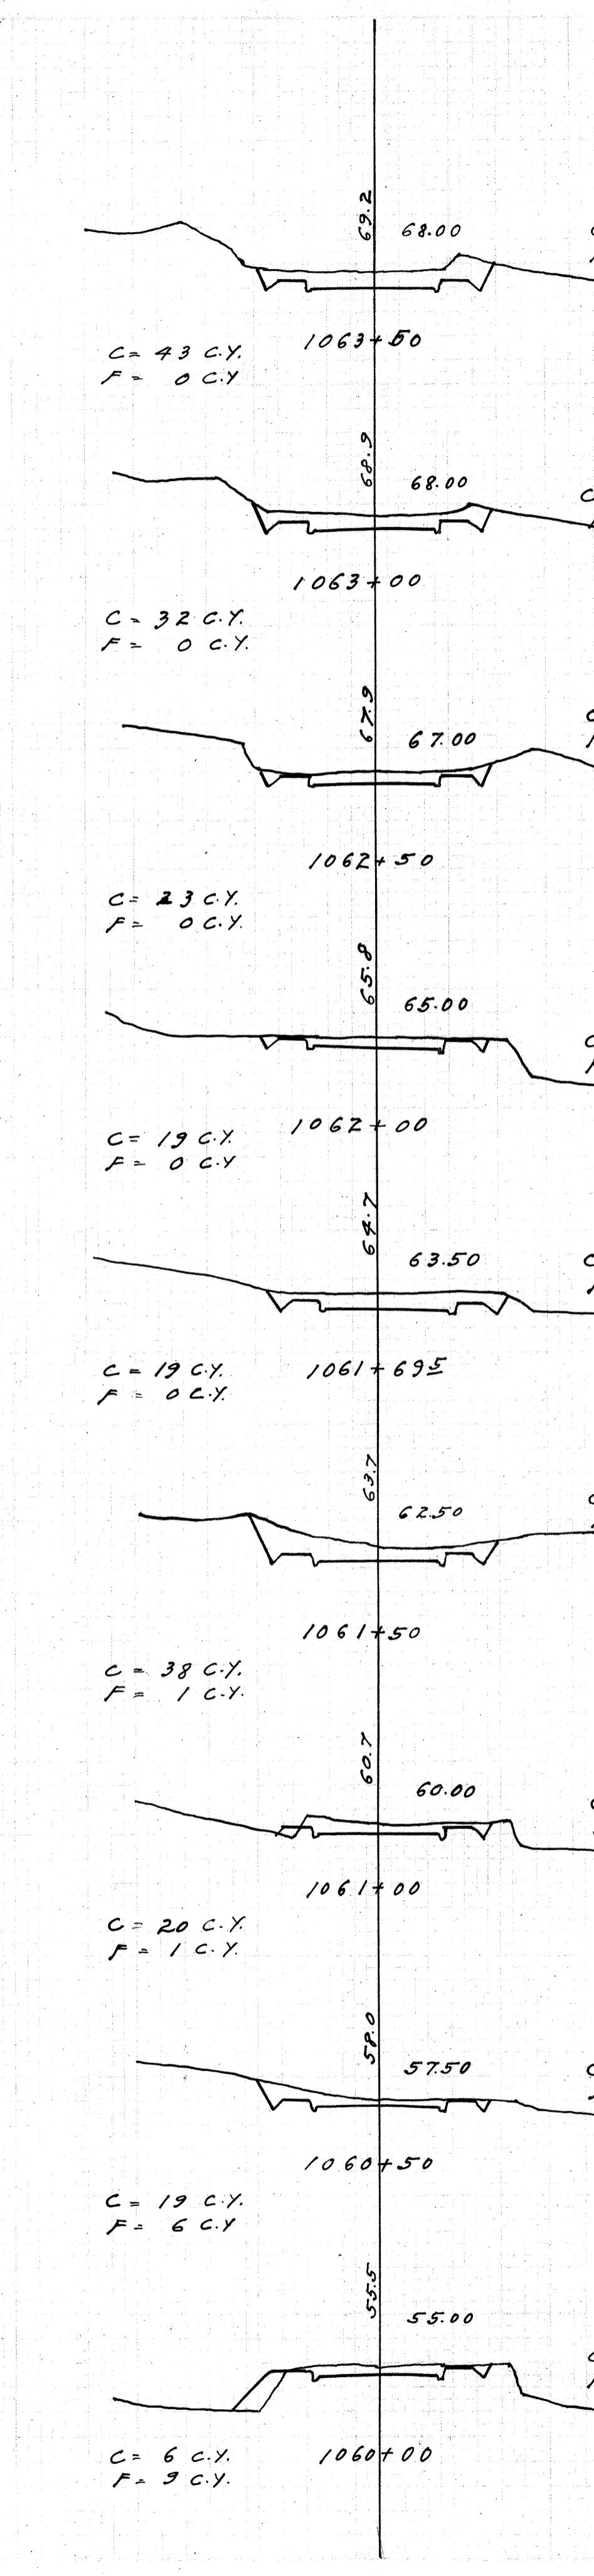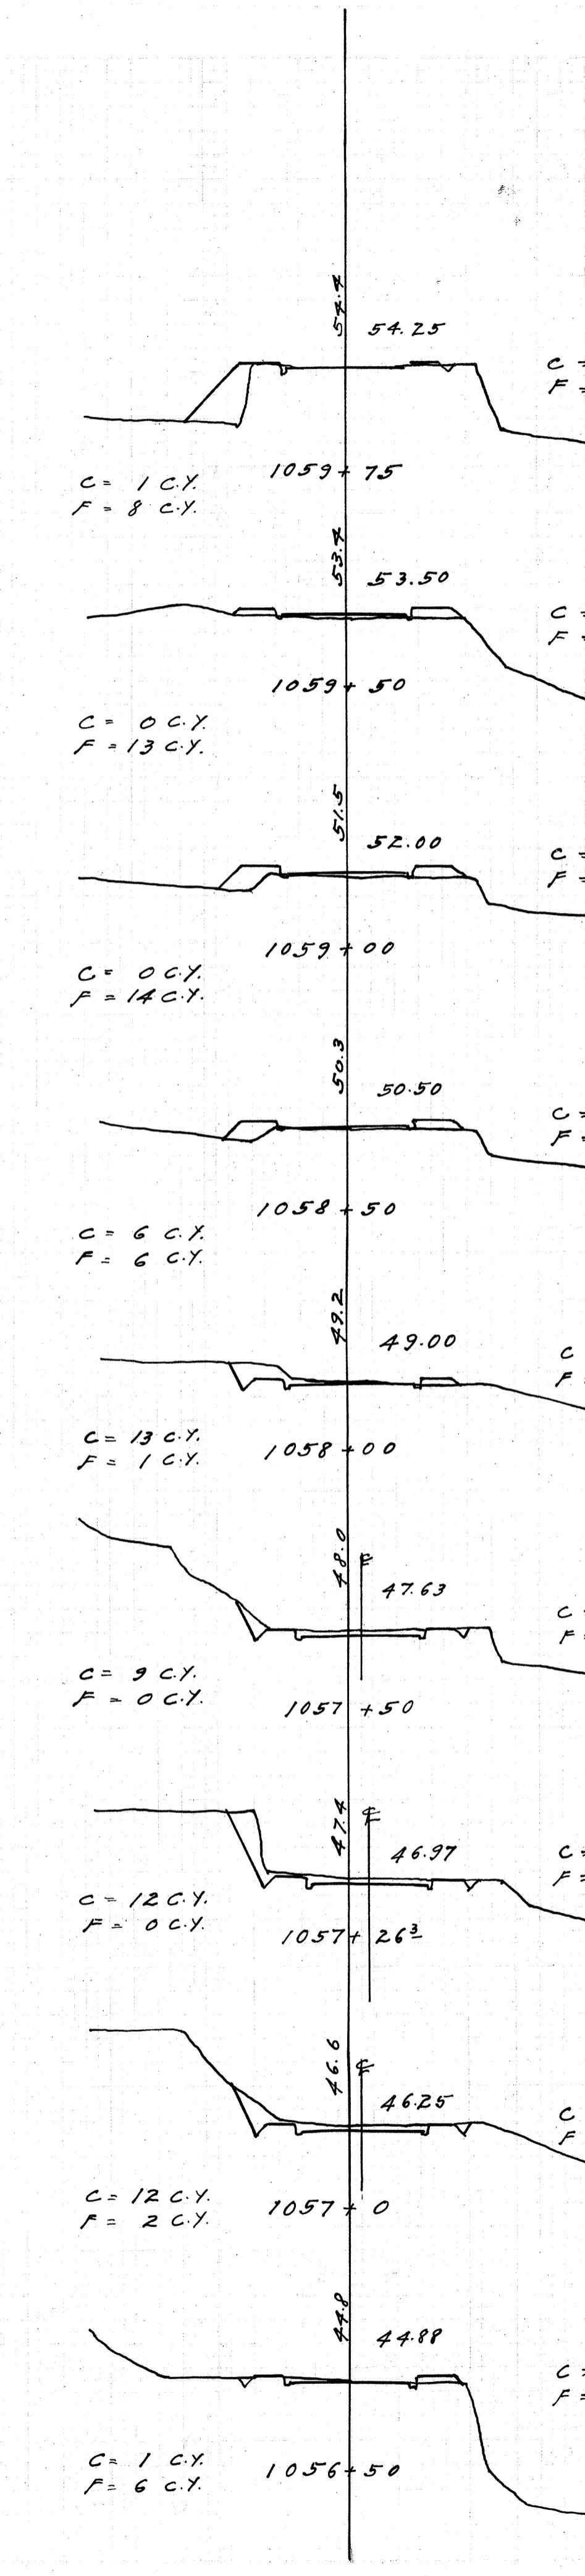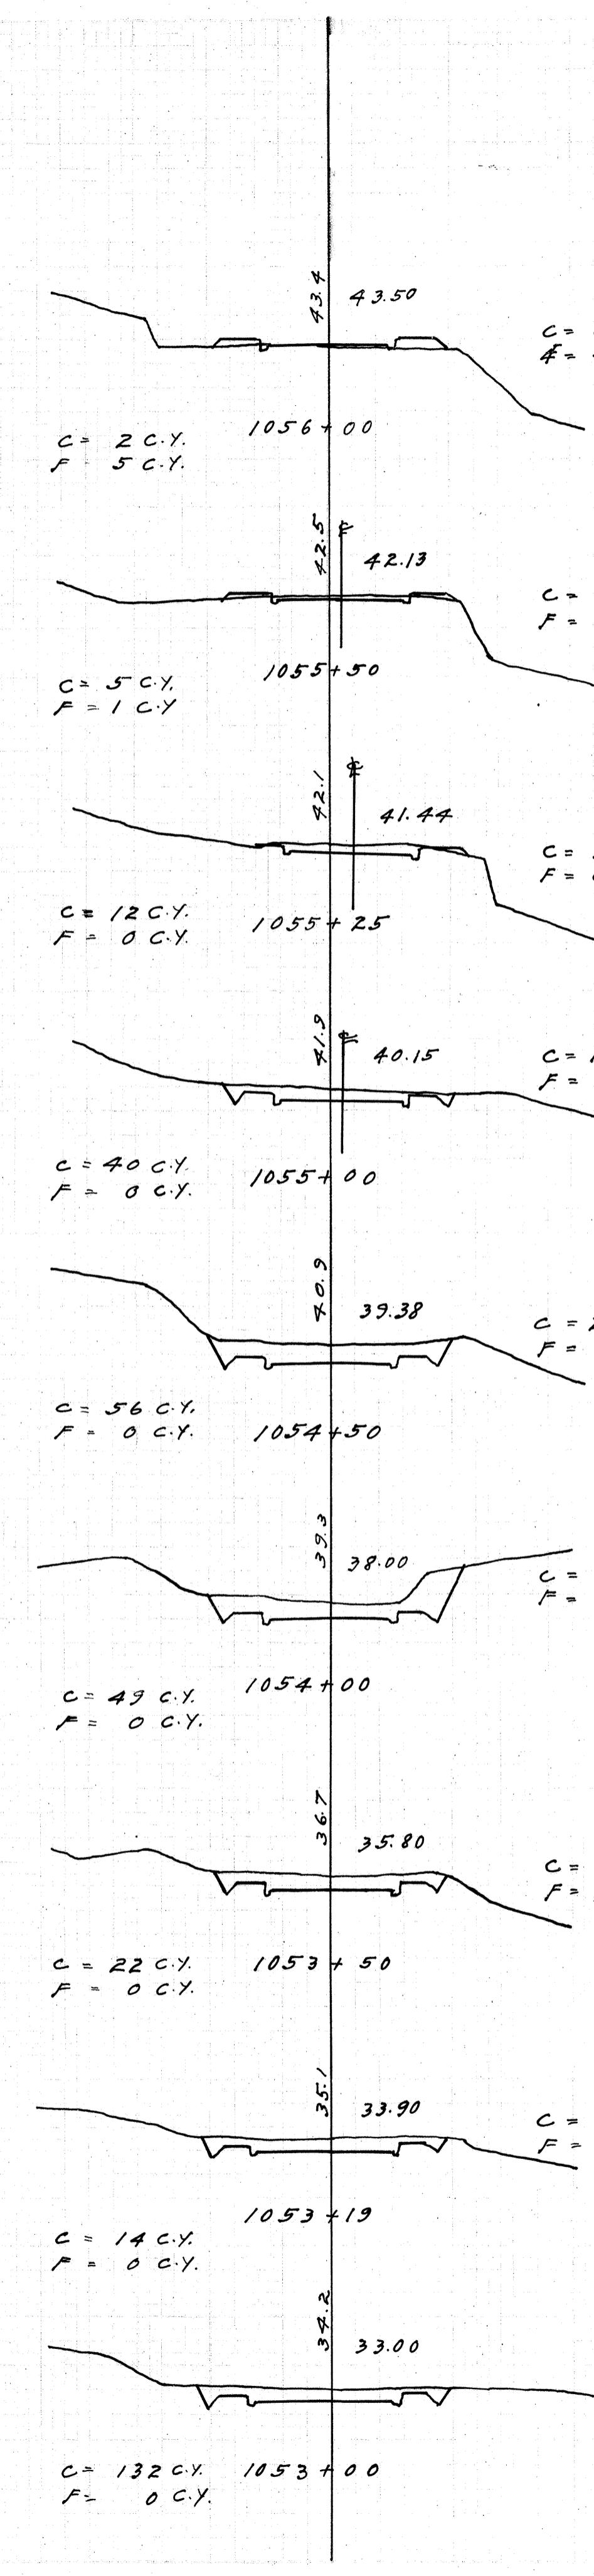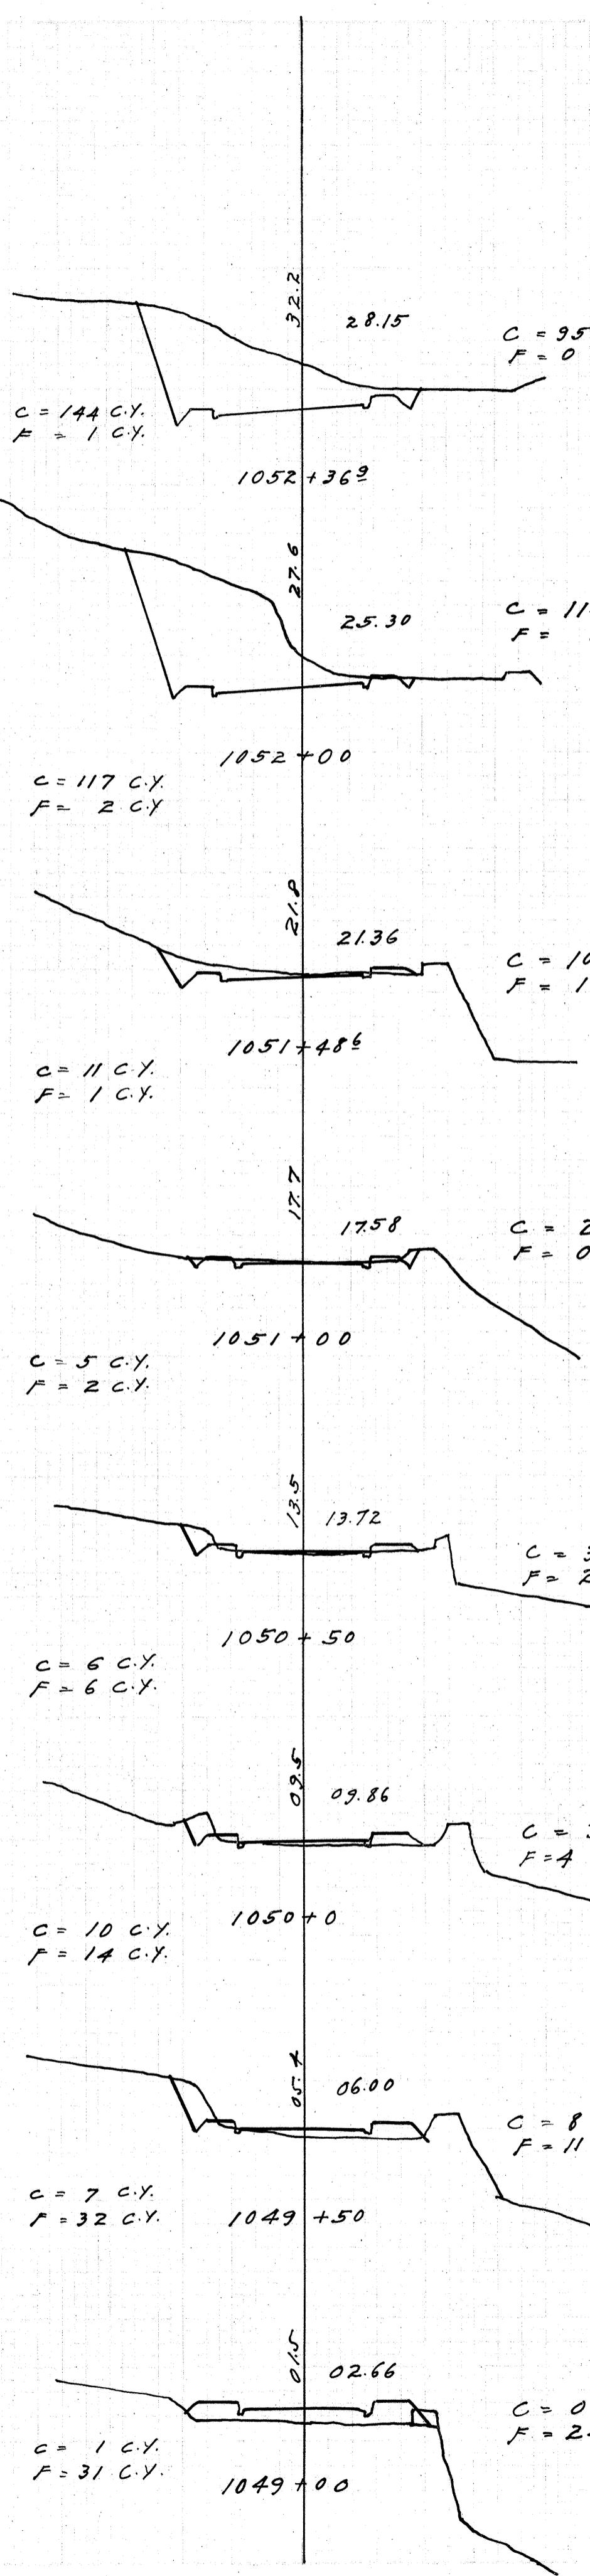

4148.47

Plan File No. 6
Pocket No. 10
Folder No. 2

ED. ROAD DIST. NO.	STATE	FED. AID PROJ. NO.	FISCAL YEAR	SHEET NO.	TOTAL SHEETS
HAW.	HAW.	8A	1930		

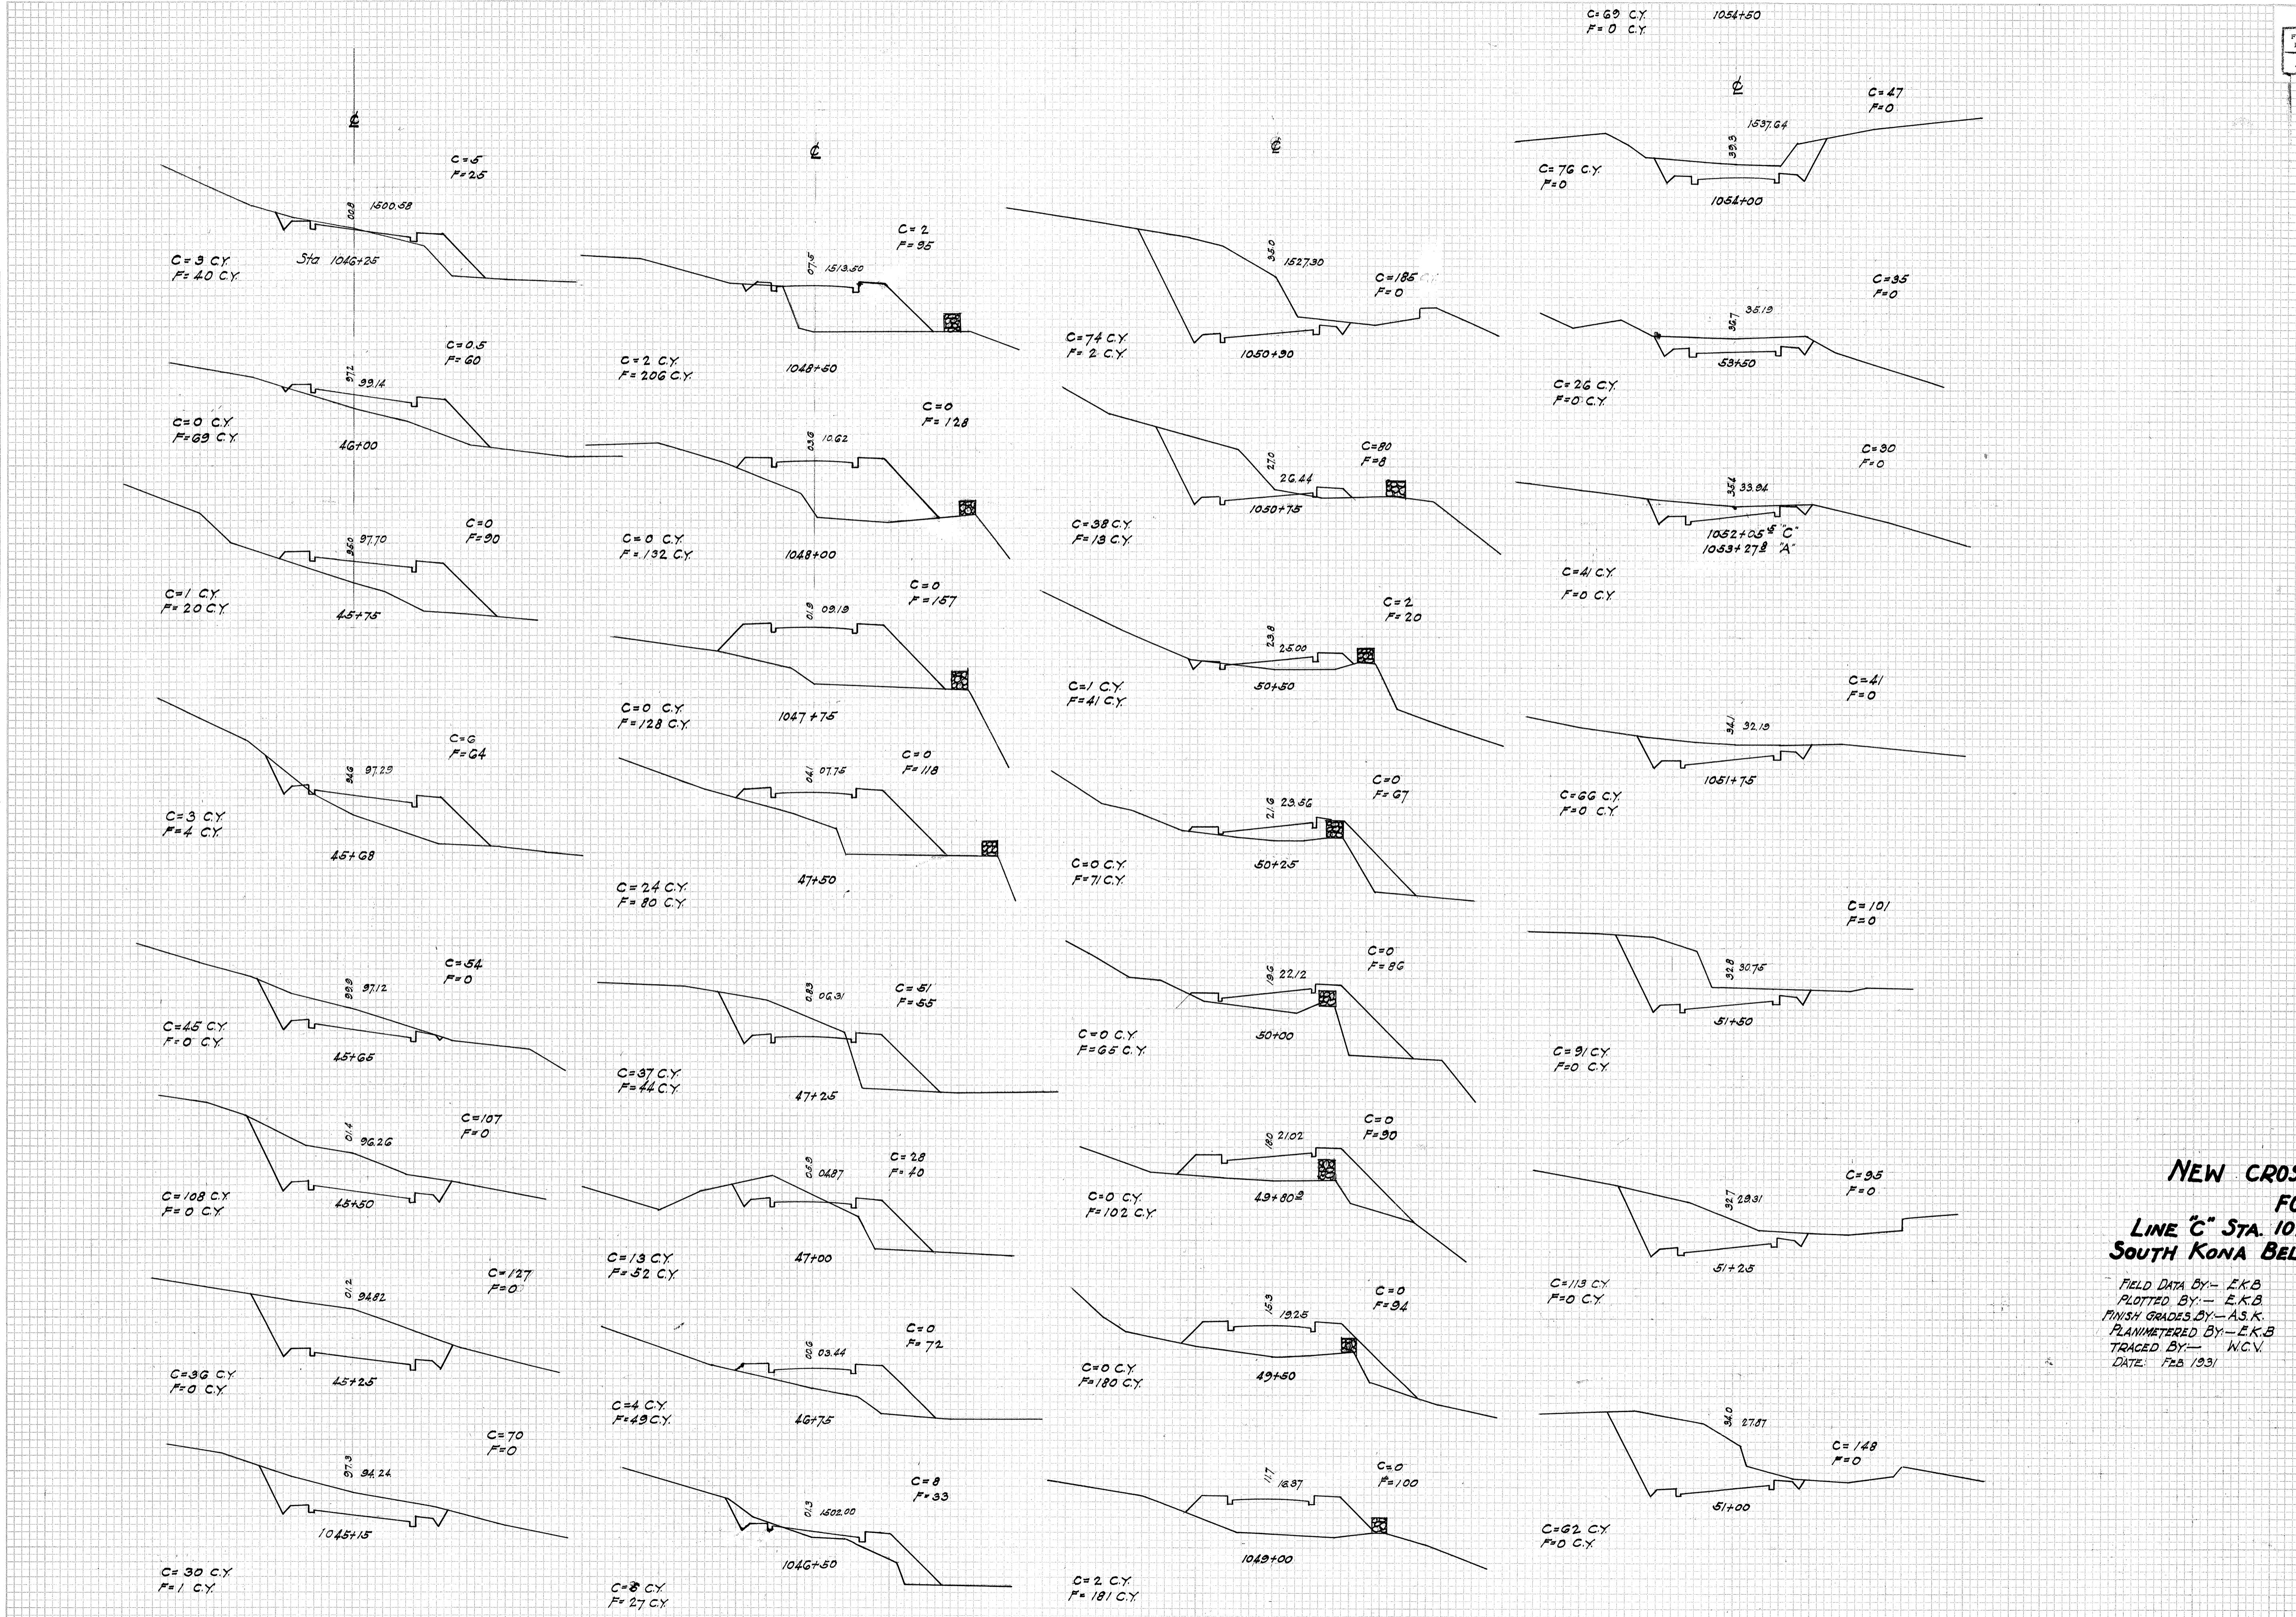


NEW CROSS-SECTIONS

**FOR
LINE "C" STA. 1026+50 To 1054+50
SOUTH KONA BELT RD. F.A.P. 8A**

FIELD DATA BY:- E.K.B
PLOTTED BY:- E.K.B.
ISH GRADES BY:- A.S.K.
ANIMATED BY:- E.K.B
RACED BY:- N.C.V.
DATE: FEB 1931


FED. ROAD
DEPT. NO. 10
FISCAL YEAR
1930-31
HAW HAW 8.A 1930 48 53

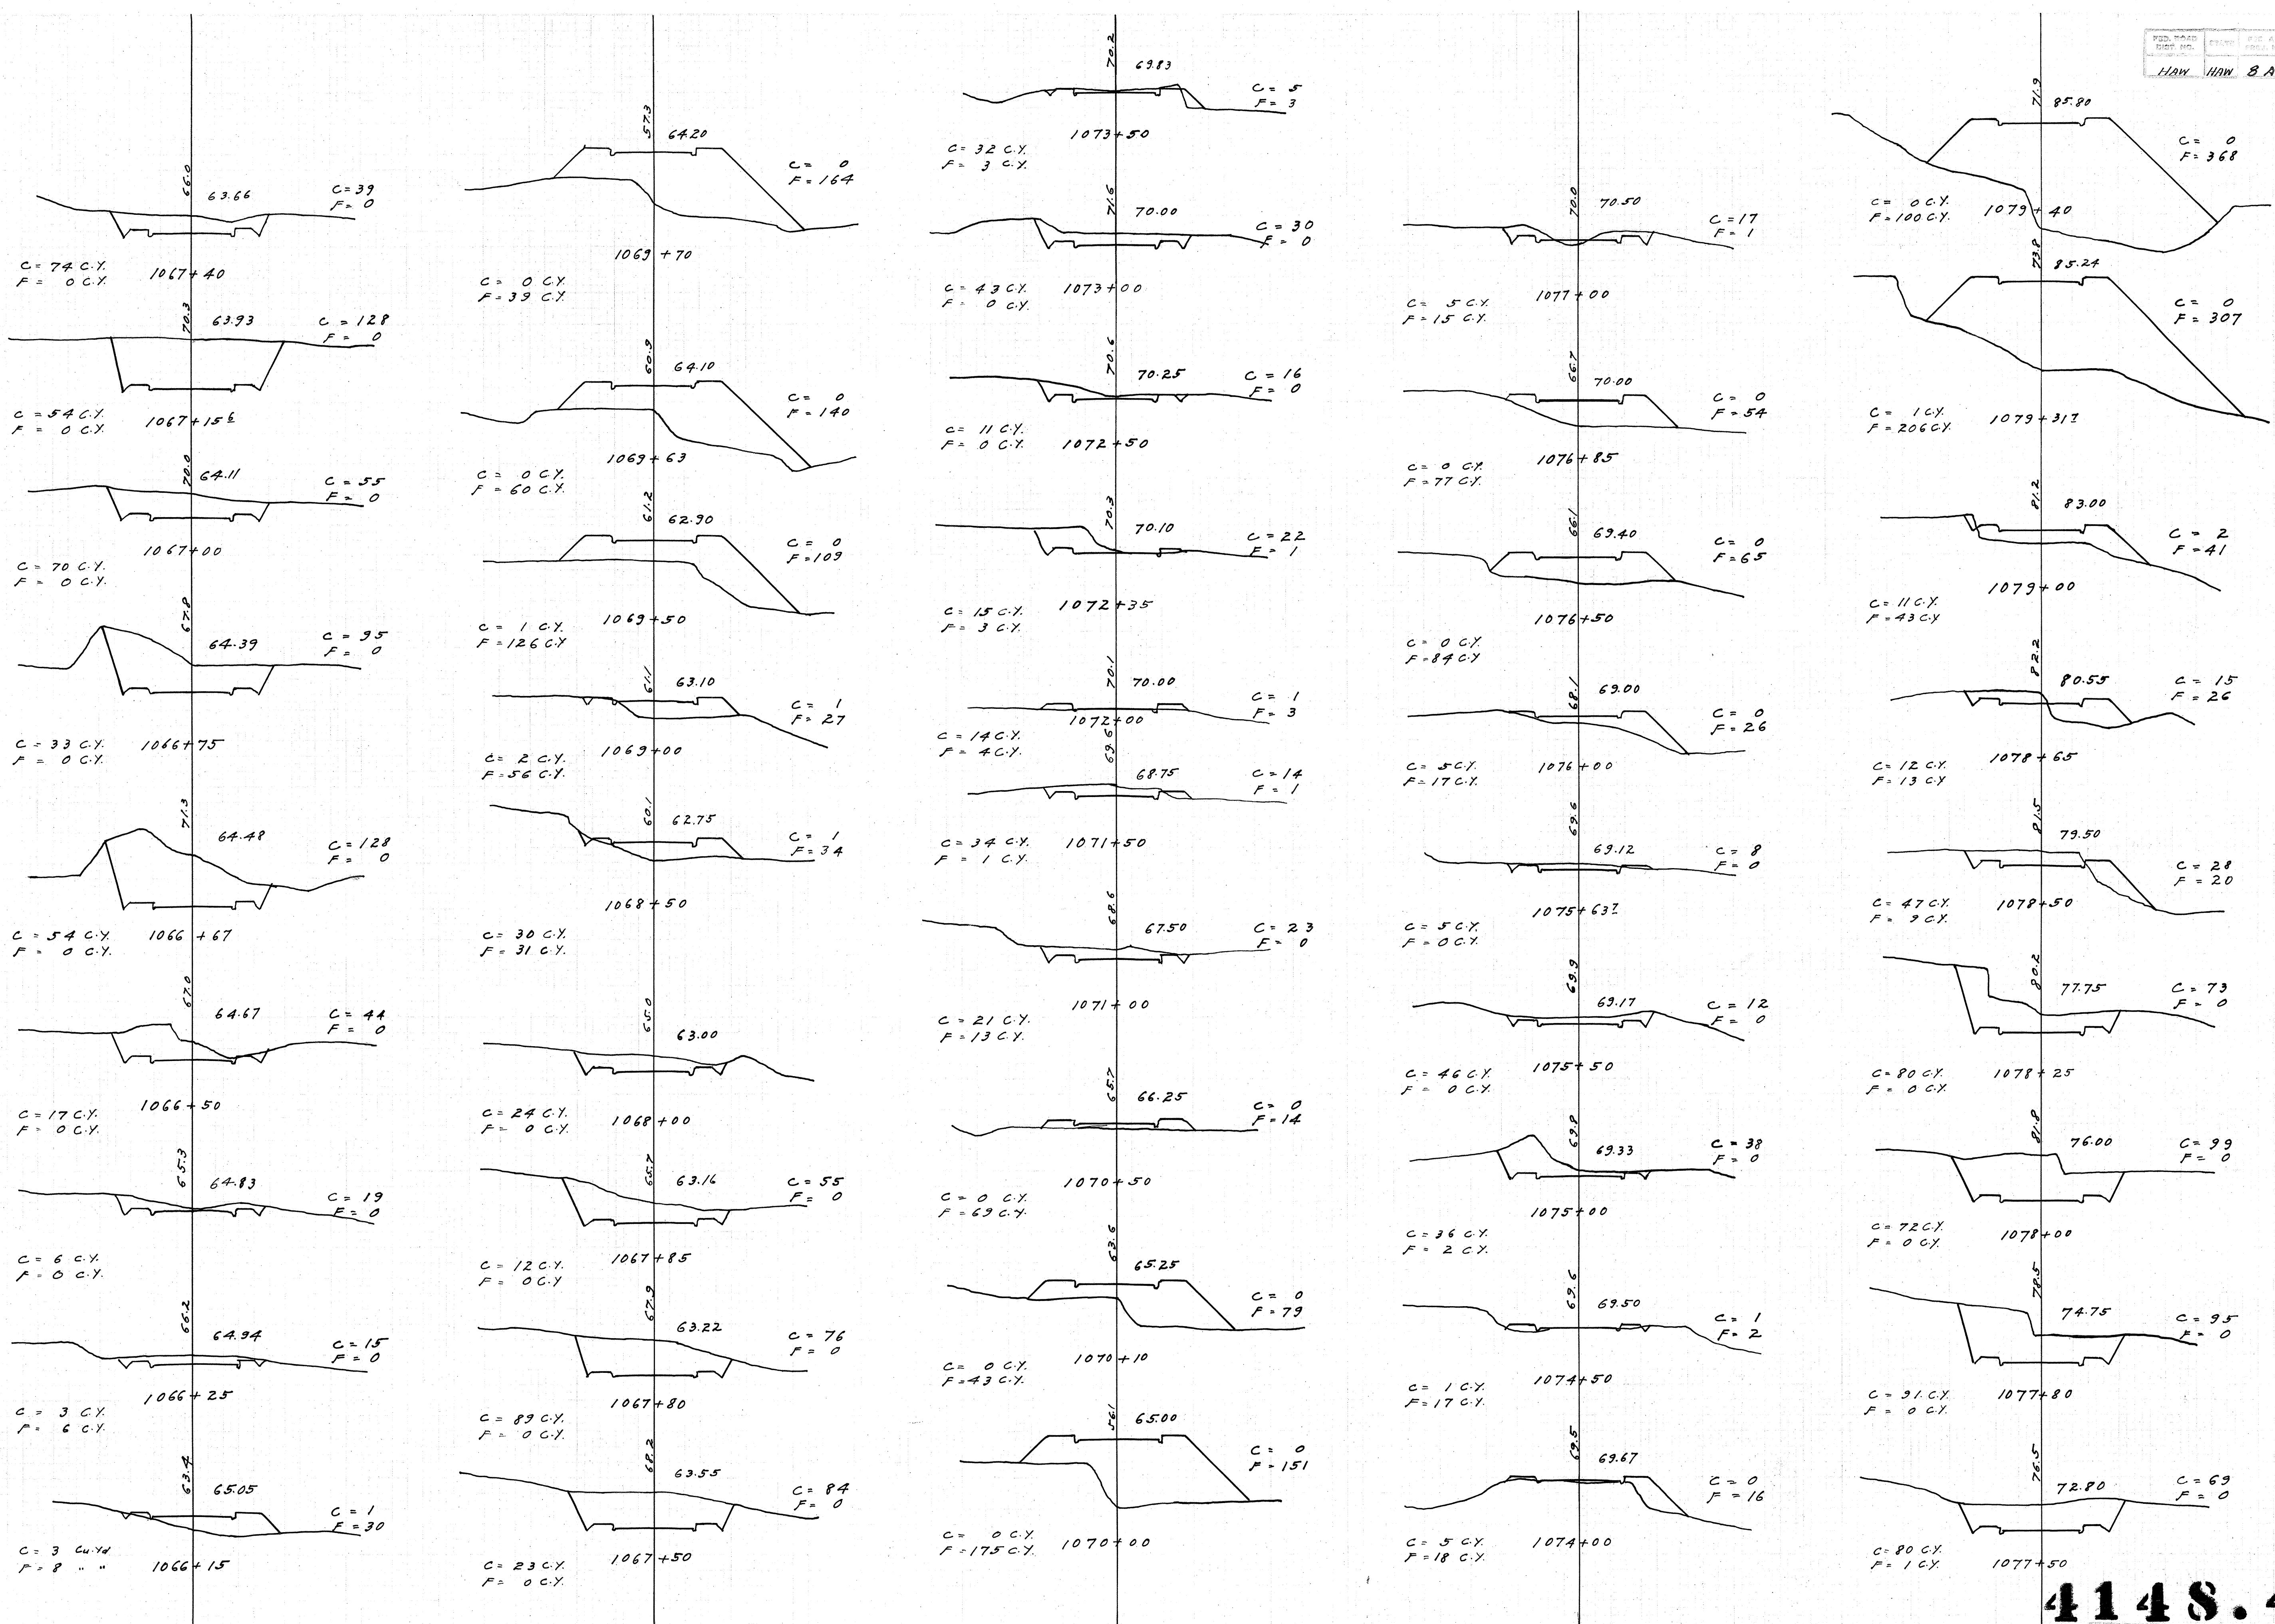

4148.48


Plan File No. 6
Sheet 10 of 2

FED. ROAD DIST. NO.	STATE REG. NO.	FISCAL YEAR END	CHART SHEET	TOTAL SHEETS
HAW HAW 8A	1930 49	53		

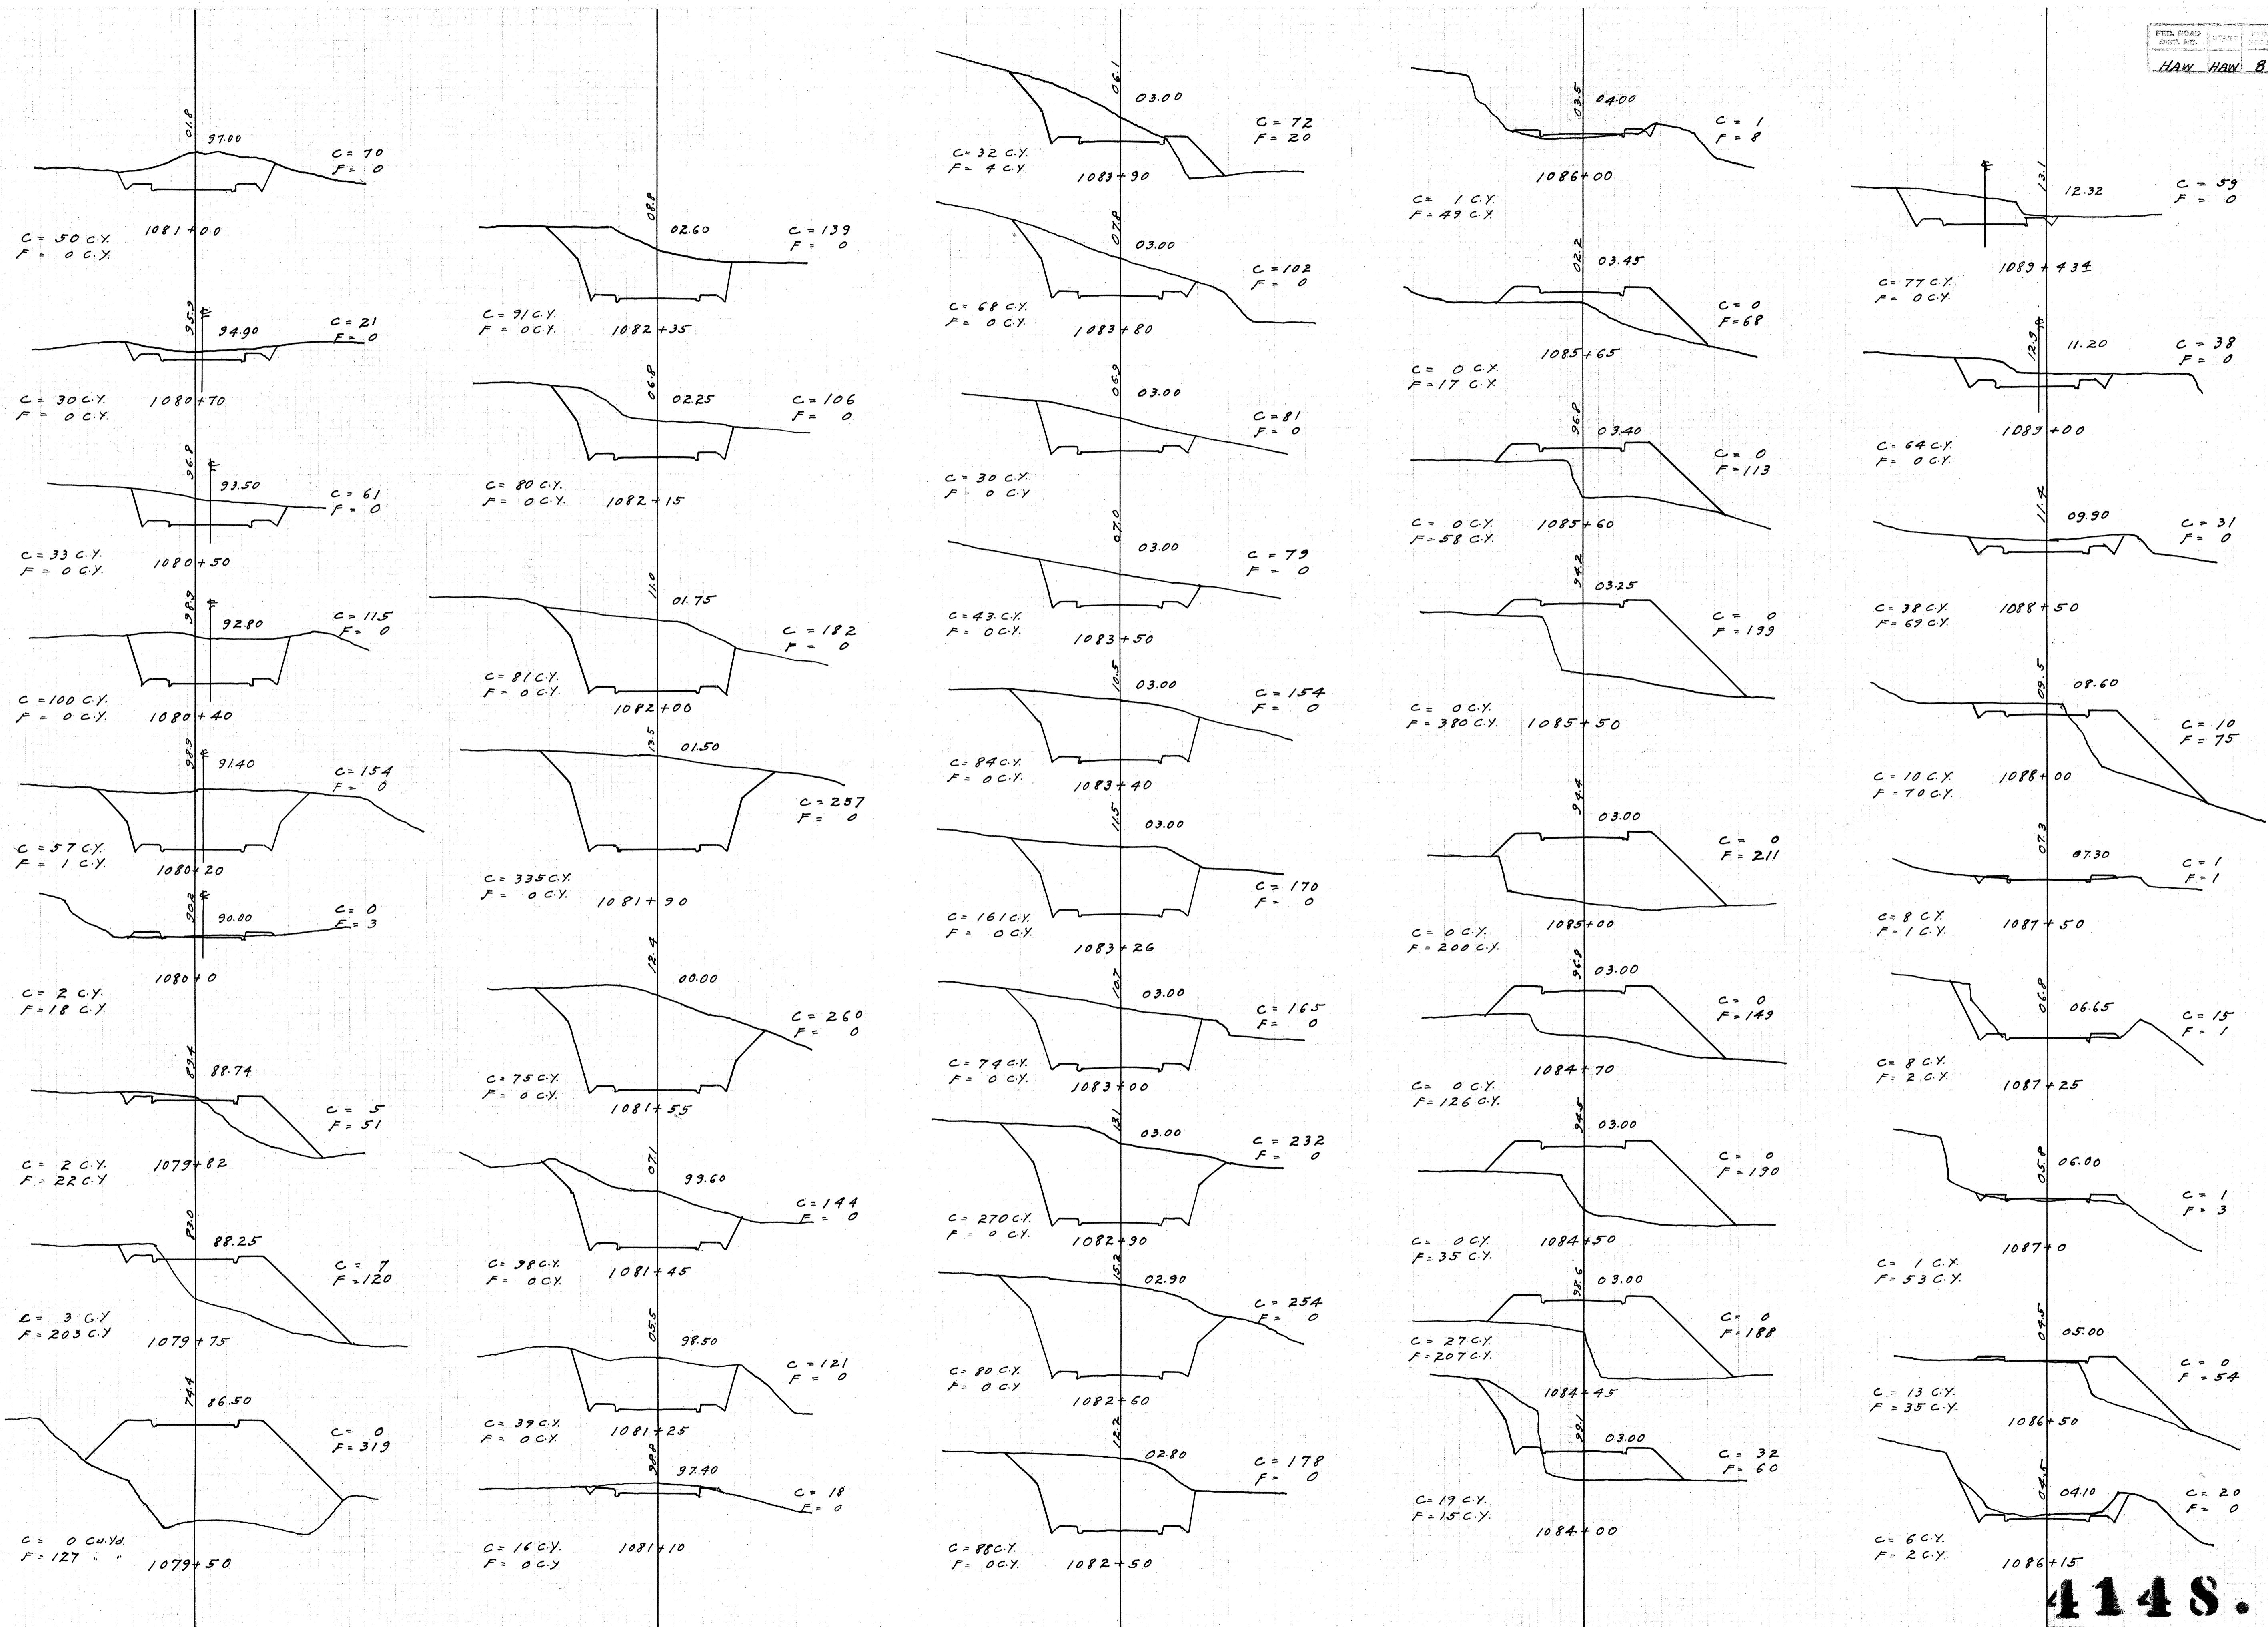

4148.49
Plan No. 6 Pocket No. 16 Sheet No. 2 Total Pages 53


FED. ROAD DIST. NO.	STATE	FED. HIGH. NO.	FISCAL YEAR	REPORT NO.	TOTAL TONS
HAW HAW	B.A.	1230	50	53	

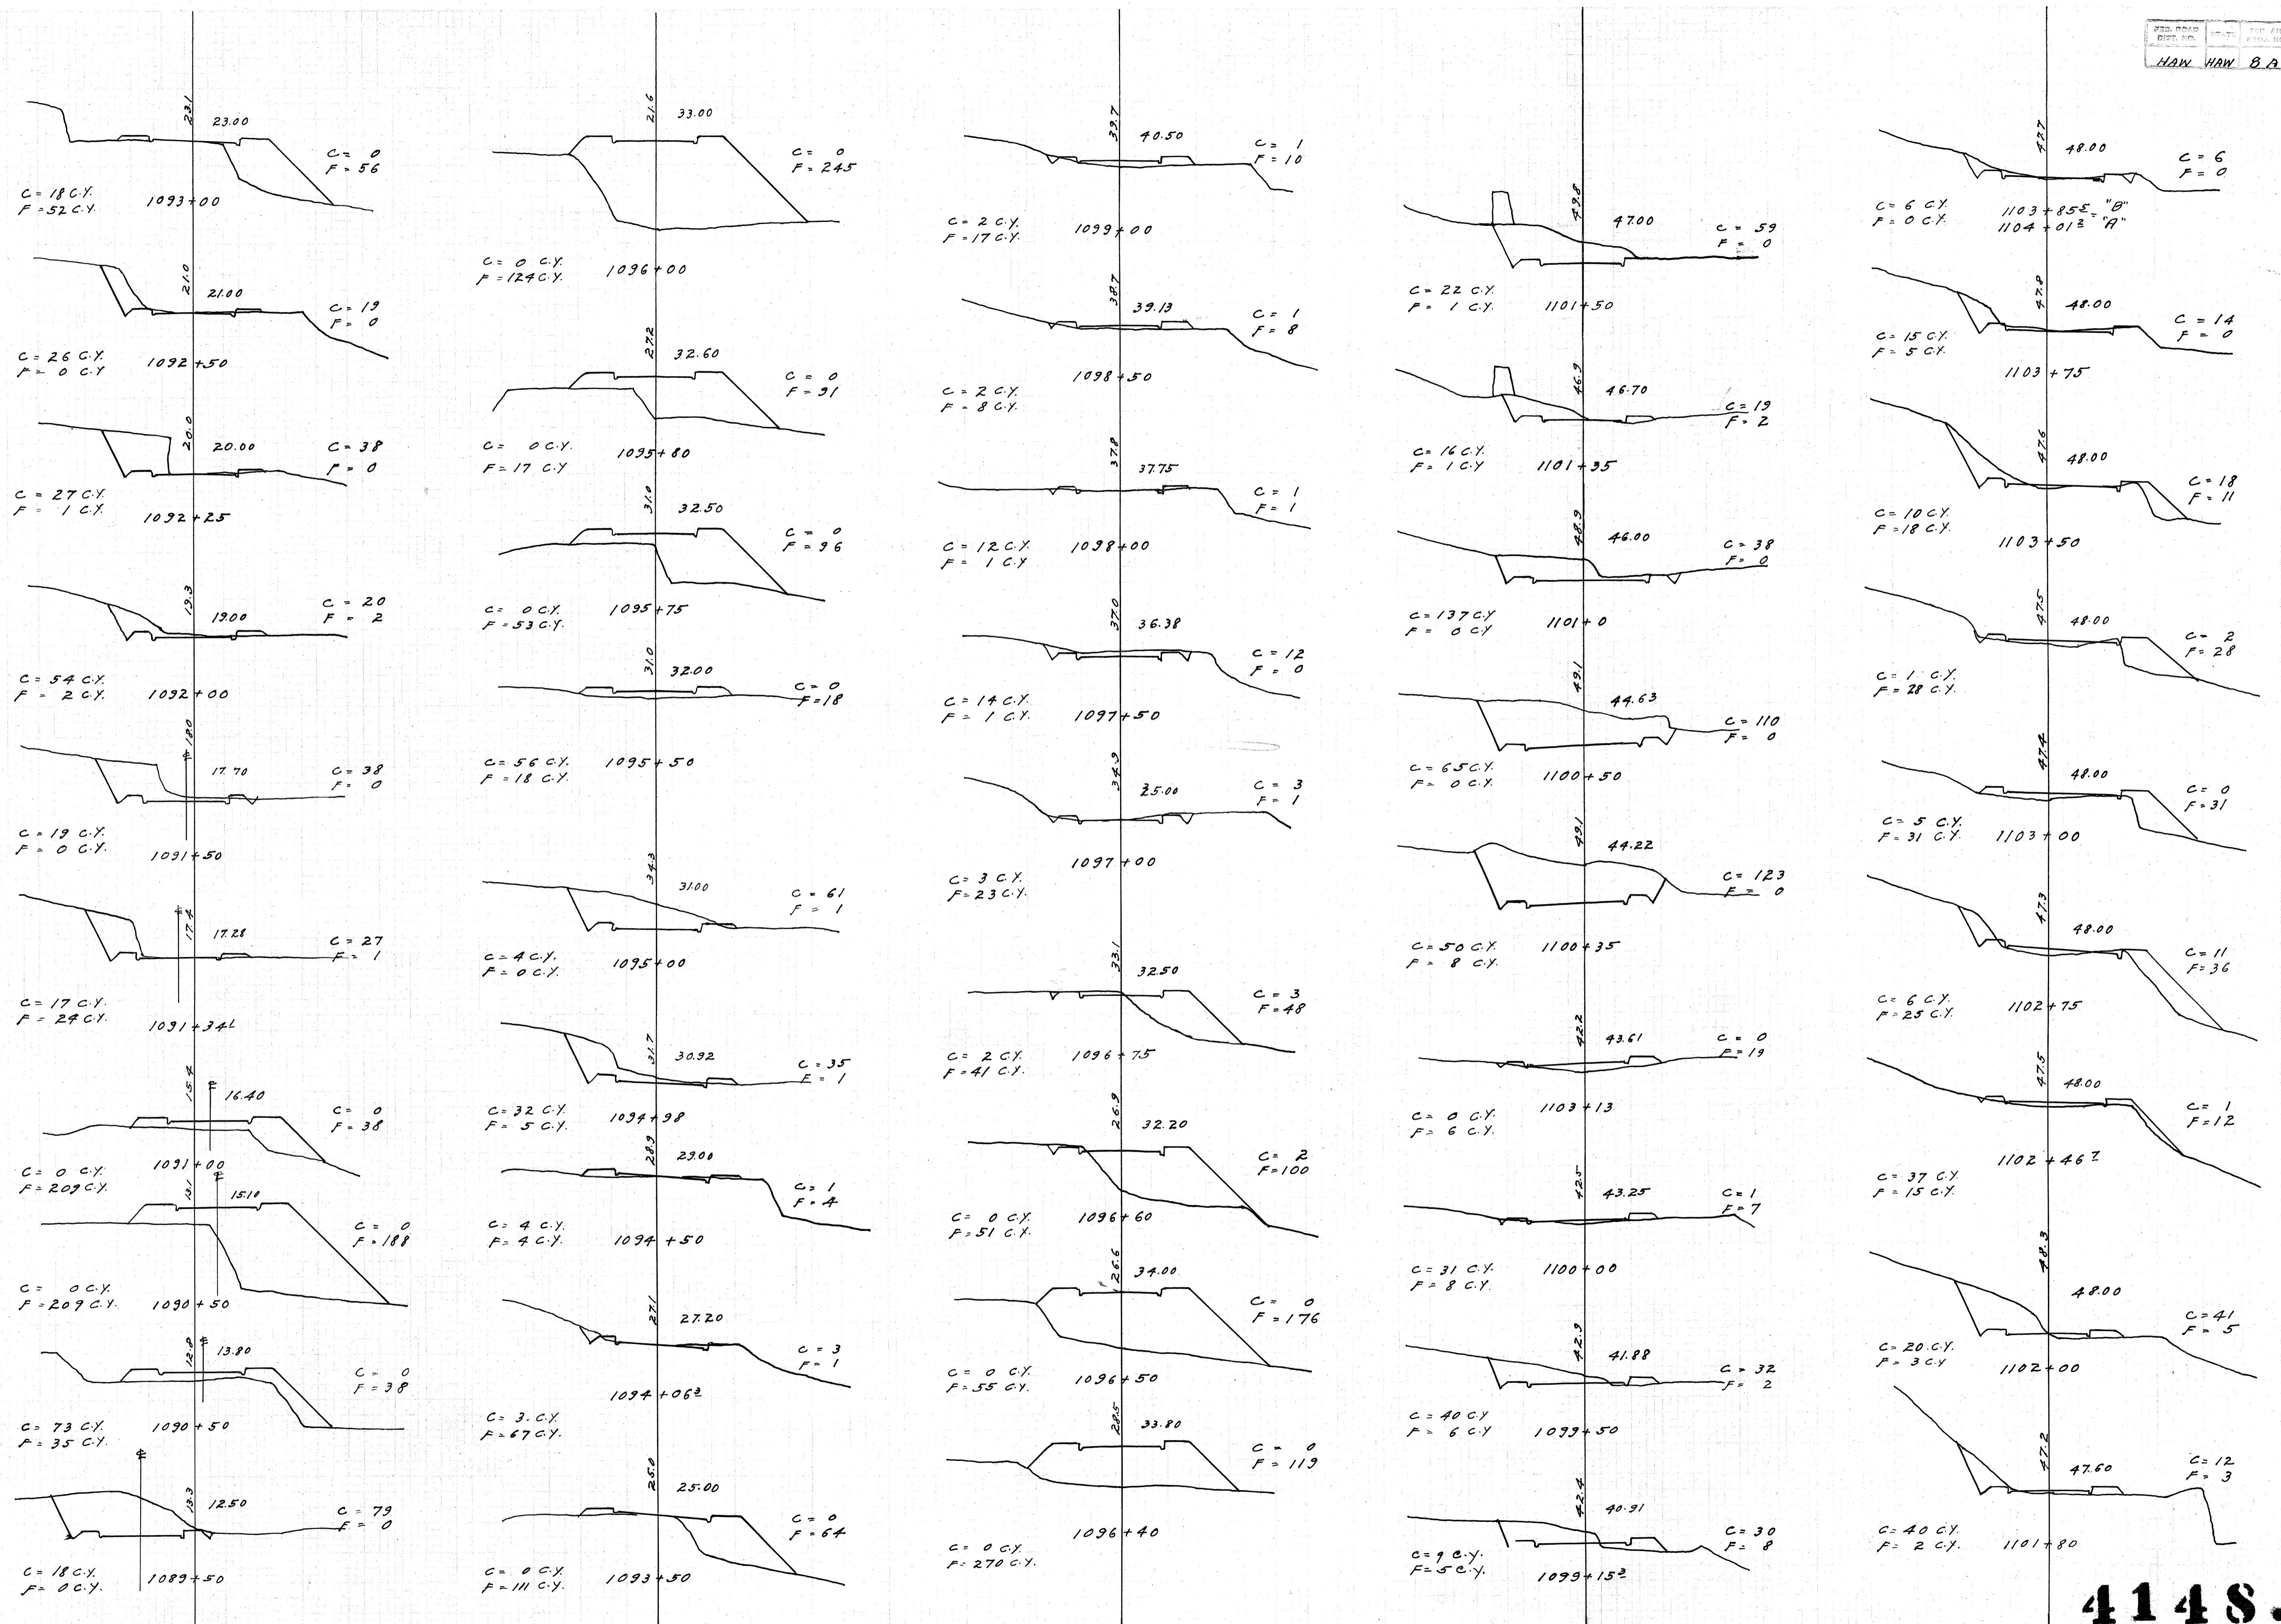

4148.50


No. 6	No. 10	No. 2
-------	--------	-------

FED. ROAD
CITY NO. STATE PROJ. NO. SHEET NO.
HAW HAW 8A 1930 51 53

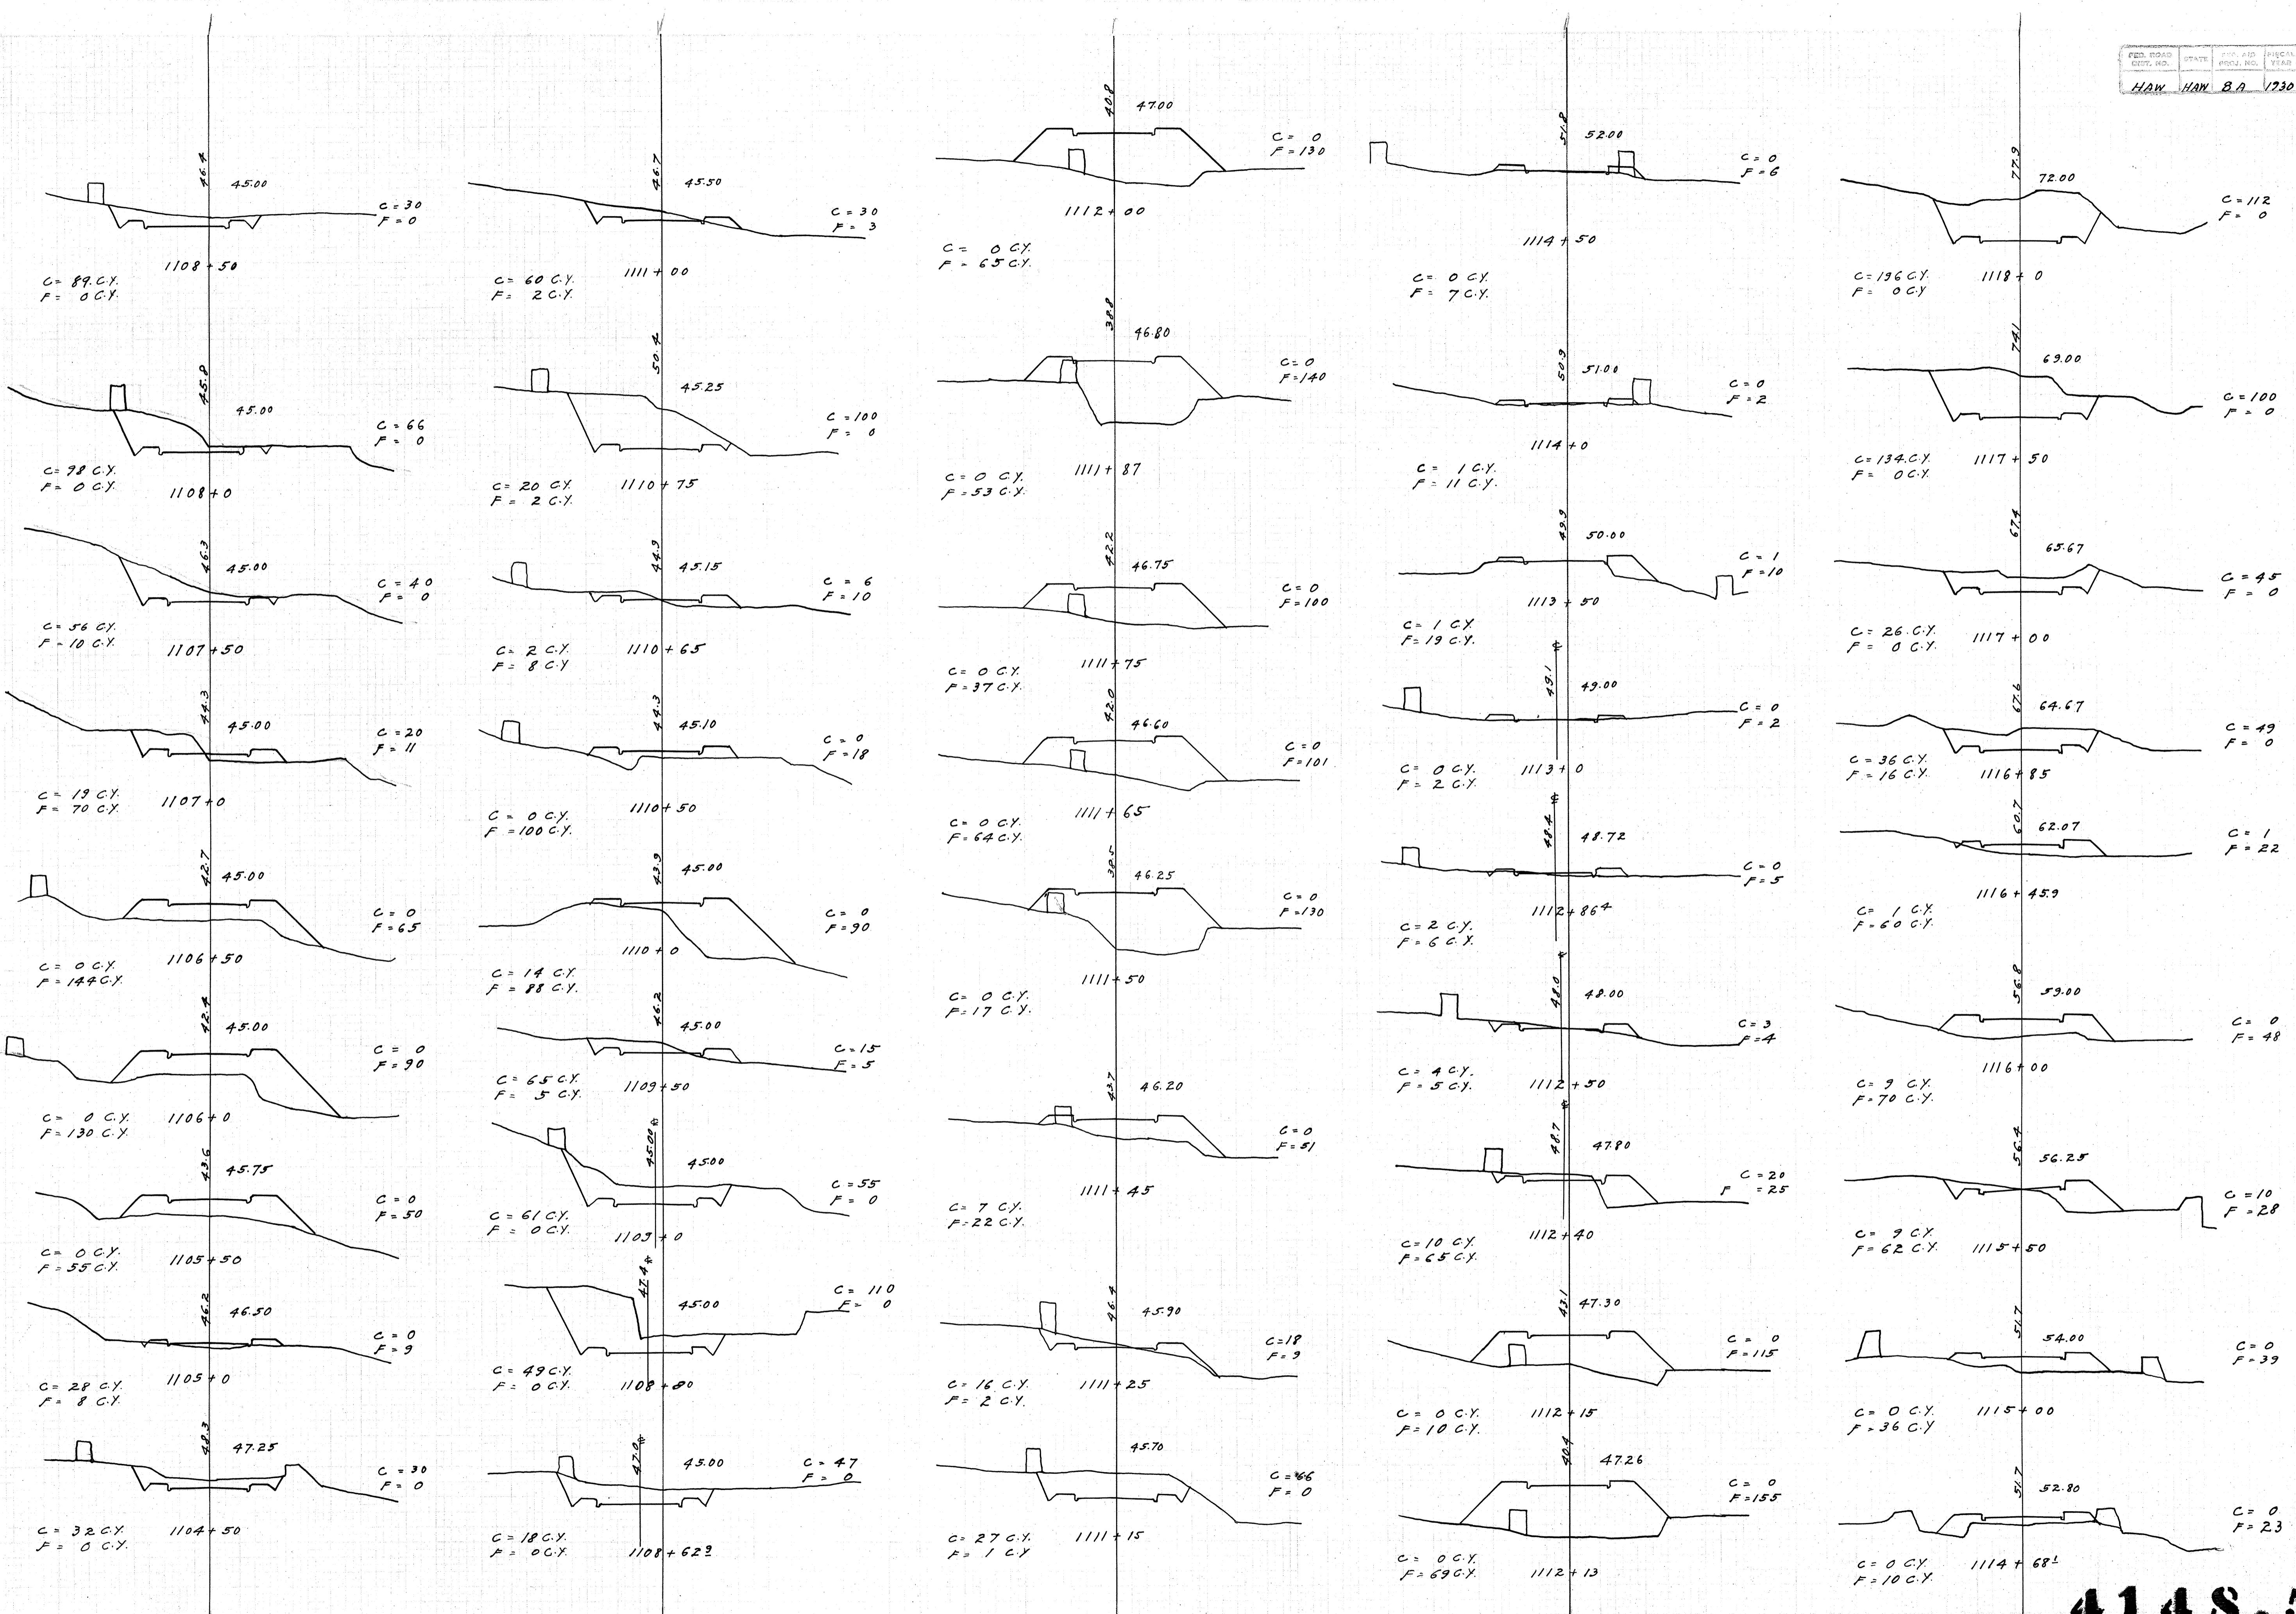

4148.51
Plan File No. 6 Pocket Folder No. 15


FED. ROAD DIST. NO.	STATE	FED. AID PROJ. NO.	FISCAL YEAR	SHEET NO.	TOTAL SHEETS
HAW HAW	8A	1931	51A	53	

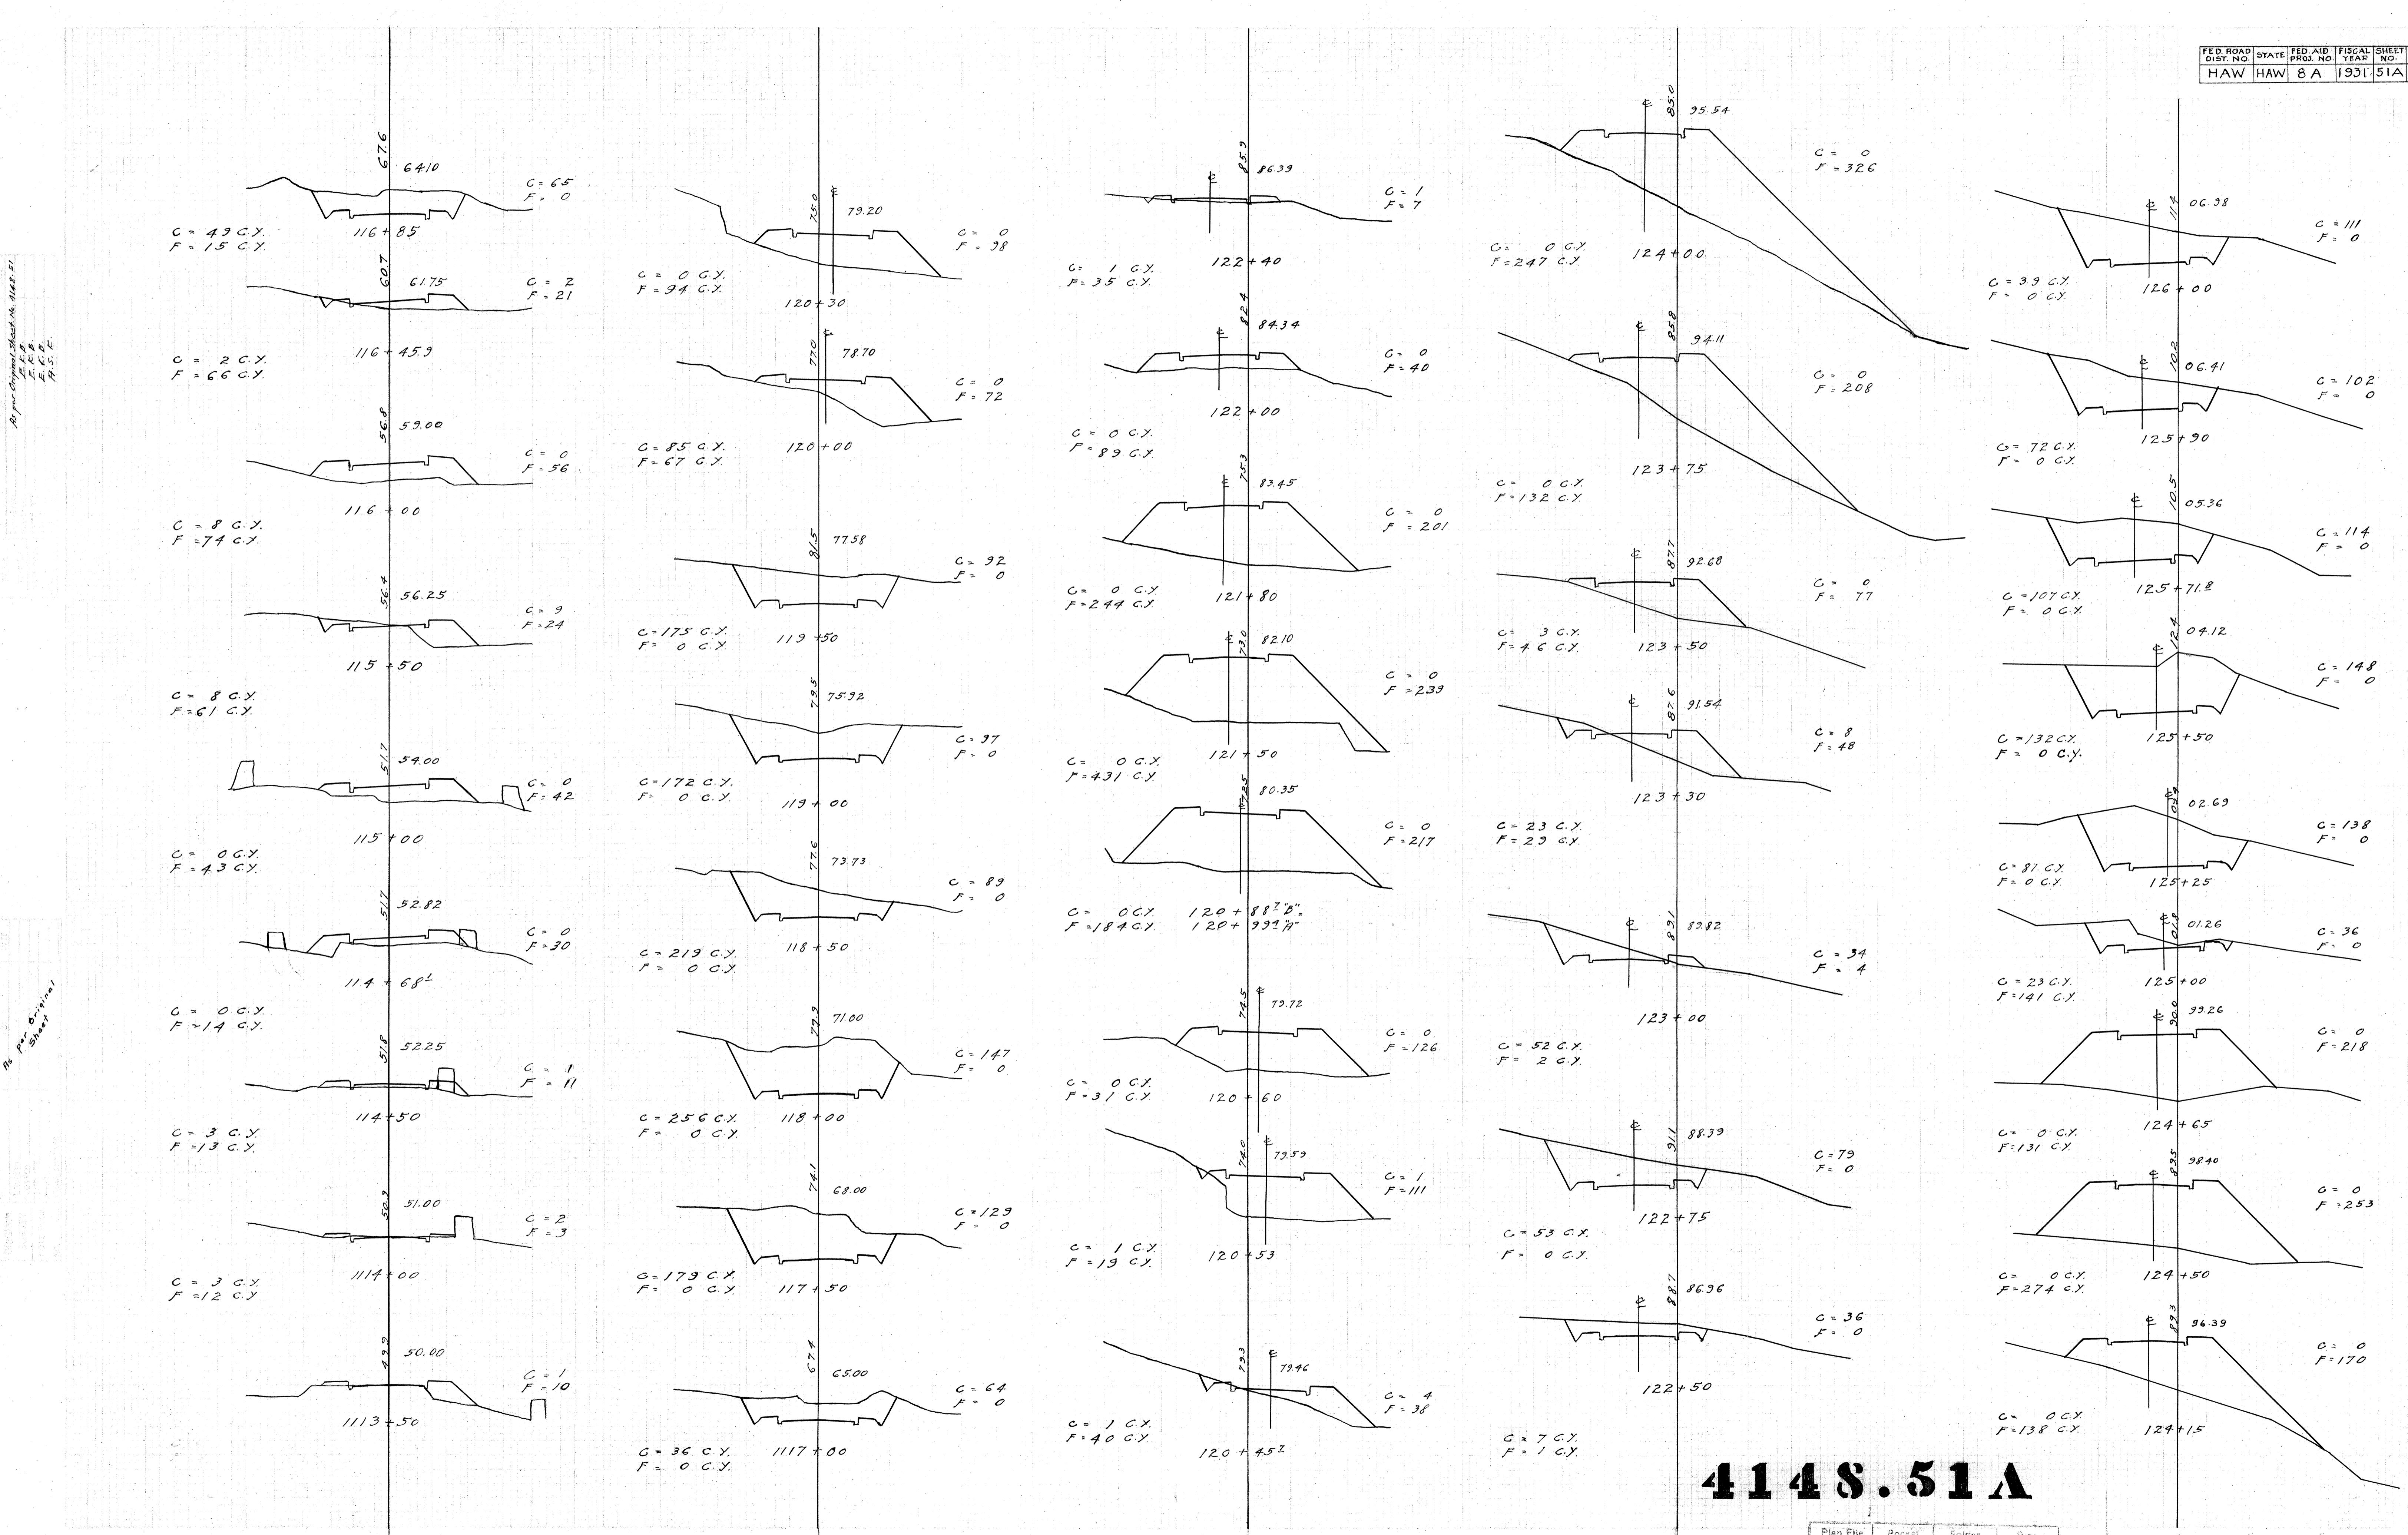

4148.51A

FED. ROAD
CITY IND.
PROD. NO. 52
SPEC. NO. 52
YEAR 1930


HAW HAW 8 A 1930 52 53

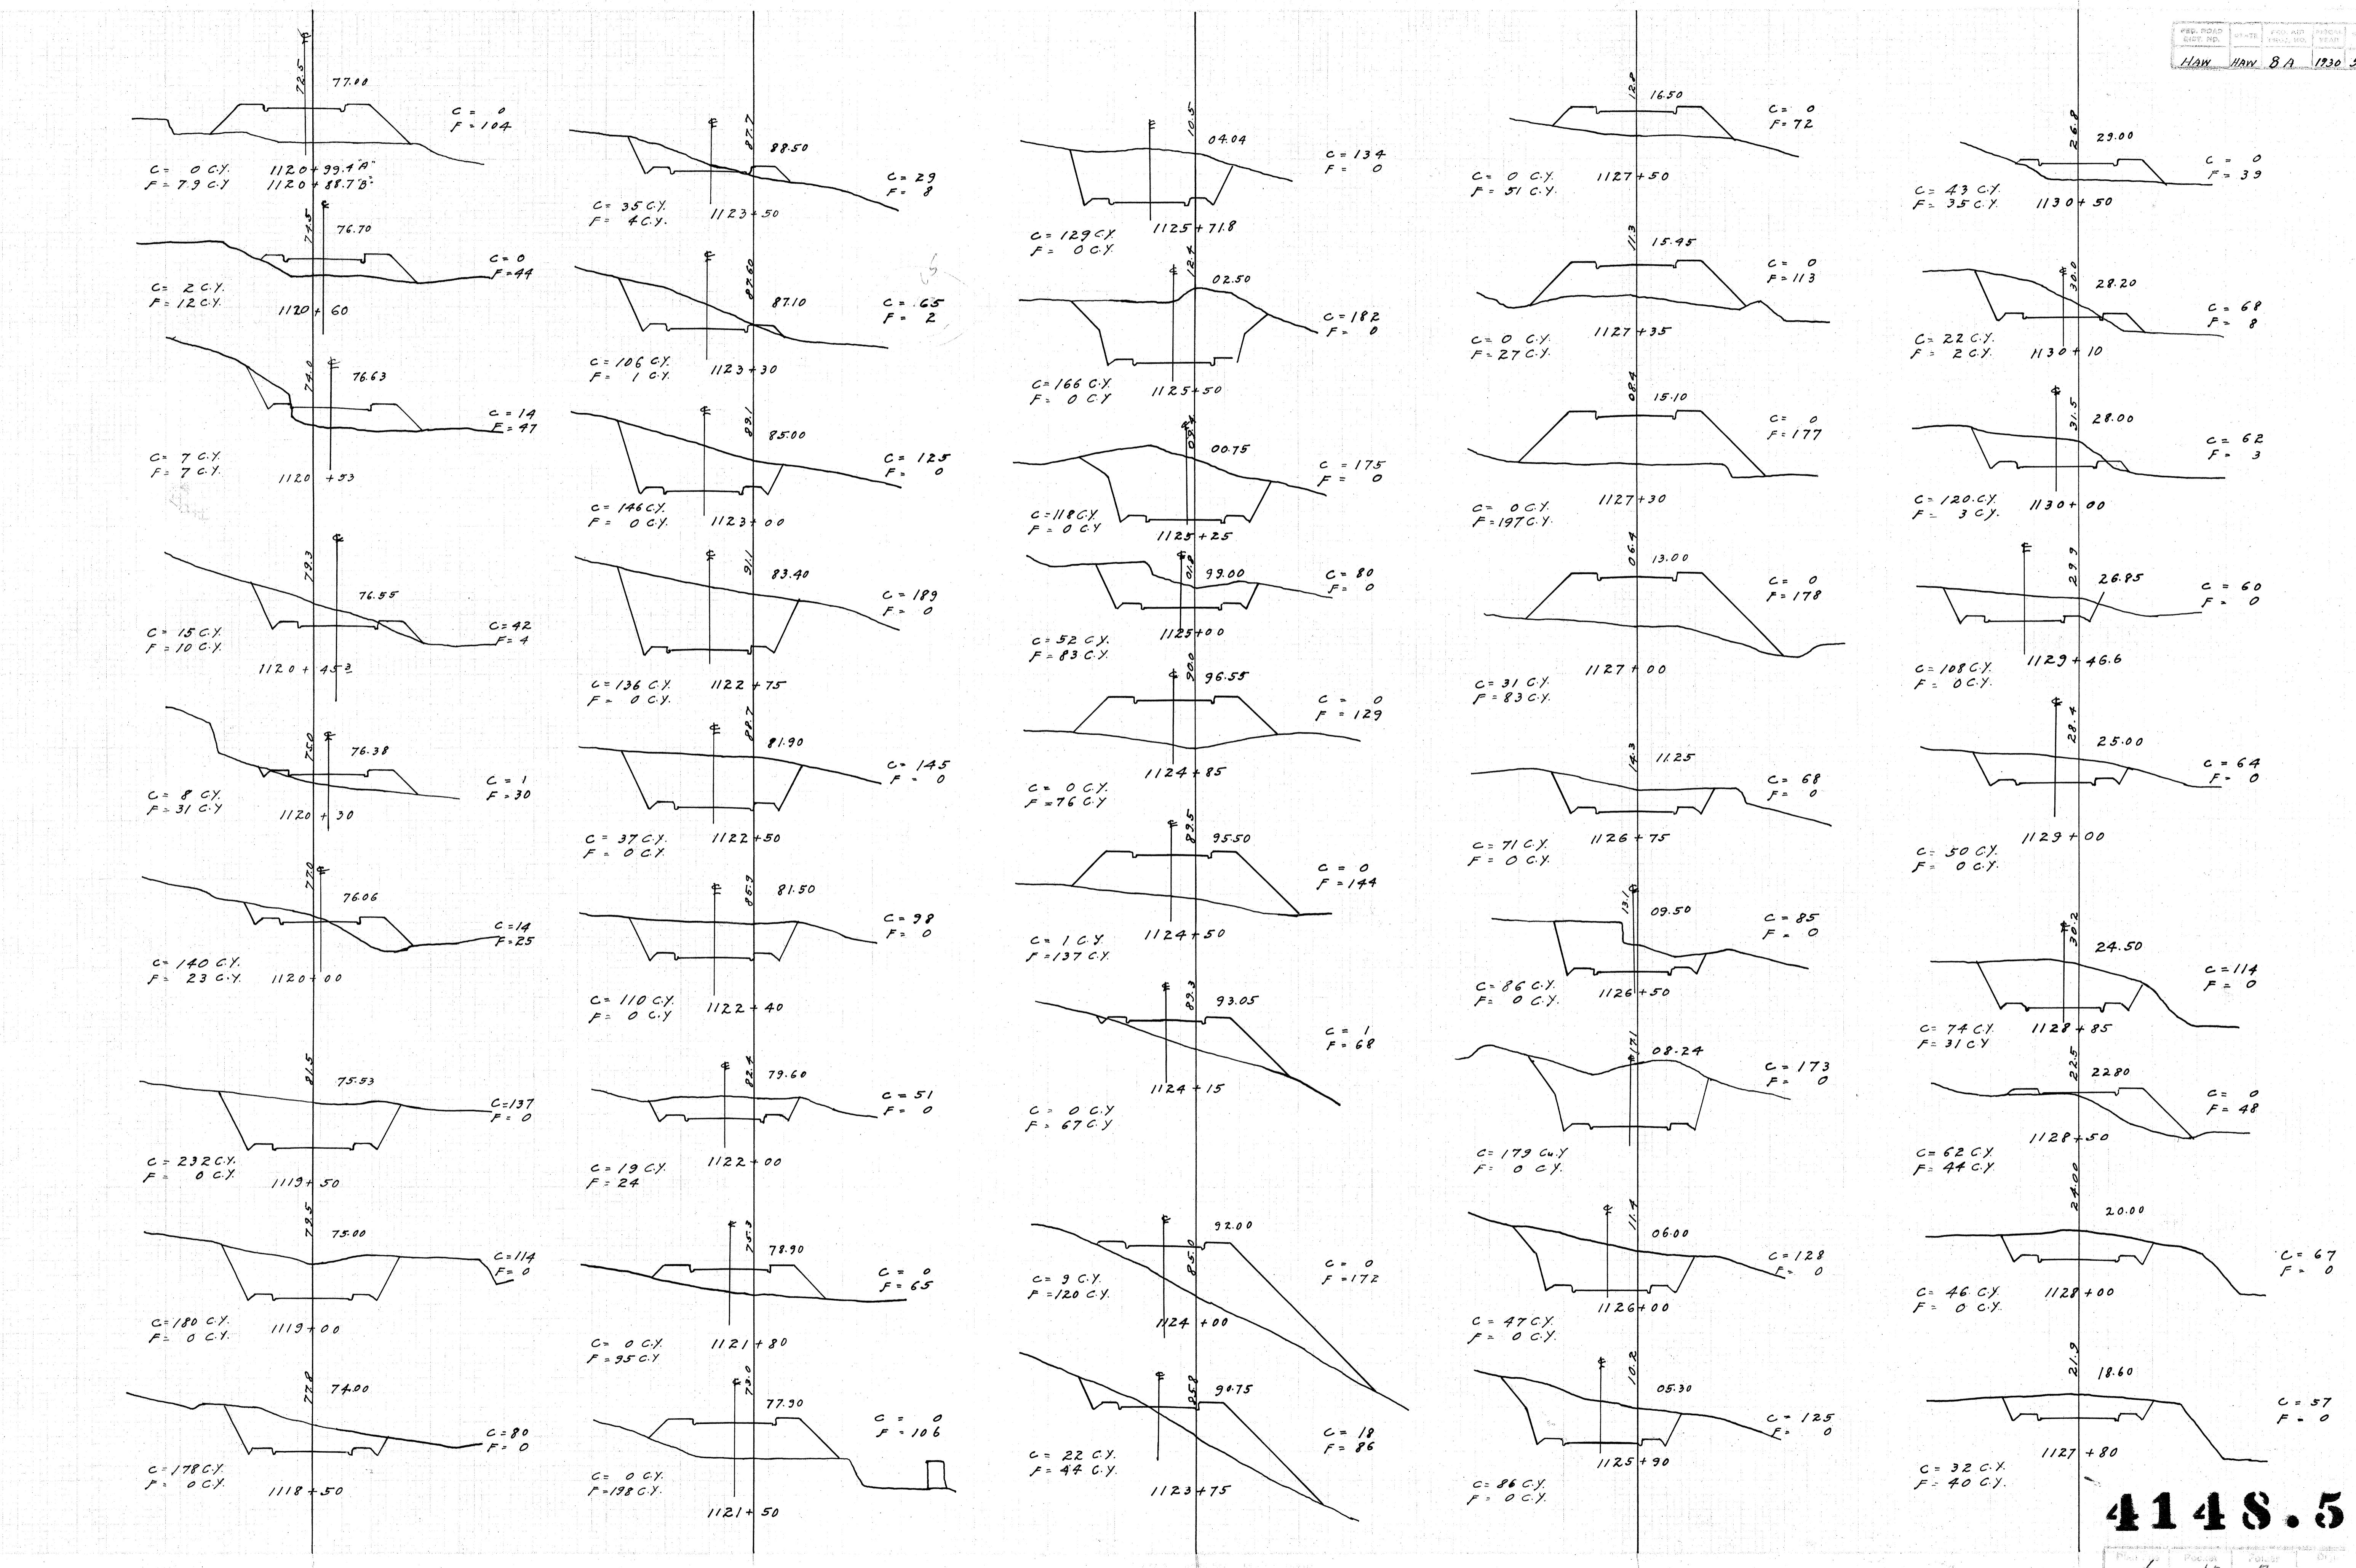

FED. ROAD DIST. NO.	STATE	FED. AID PROJ. NO.	FISCAL YEAR	SHEET NO.	TOTAL SHEETS
HAW	HAW	8A	1931	52A	53


Original Sheet No. 52A
E.C.B.
E.K.B.
A.S.C.

As Per Original Sheet No. 52A
Street No. 4148.52A


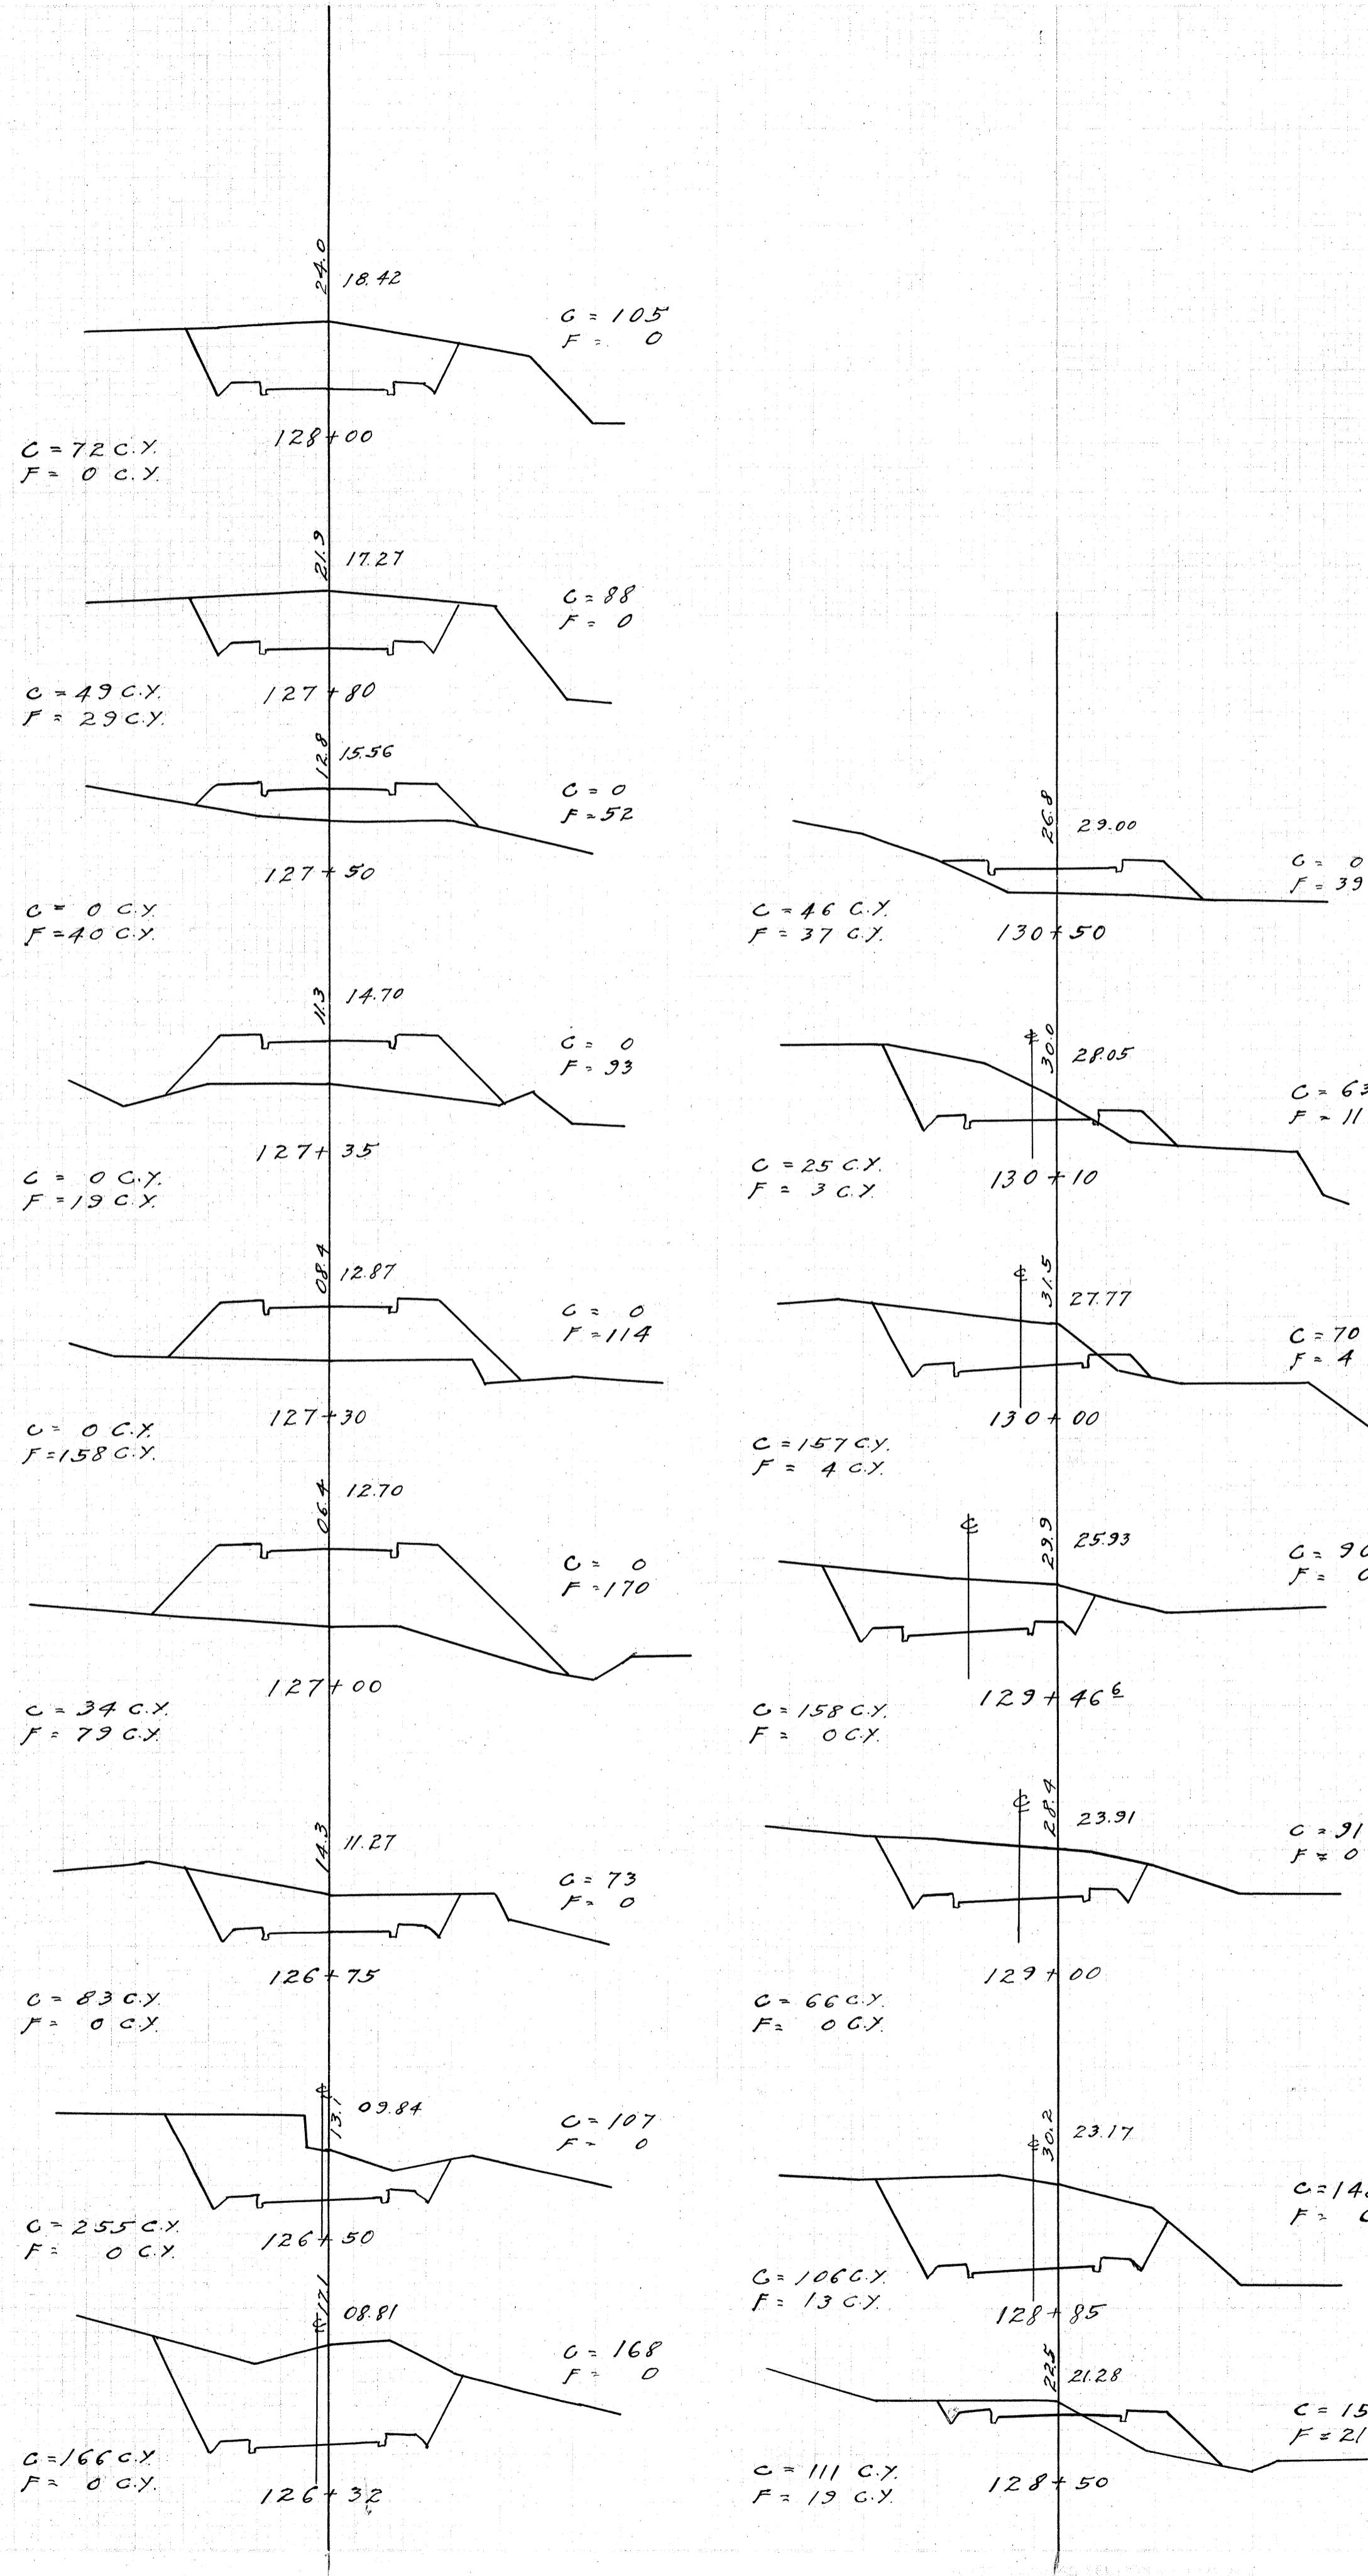


4148.52A

Plan File No. 6 Pocket No. 10 Folder No. Z Plan No. 2

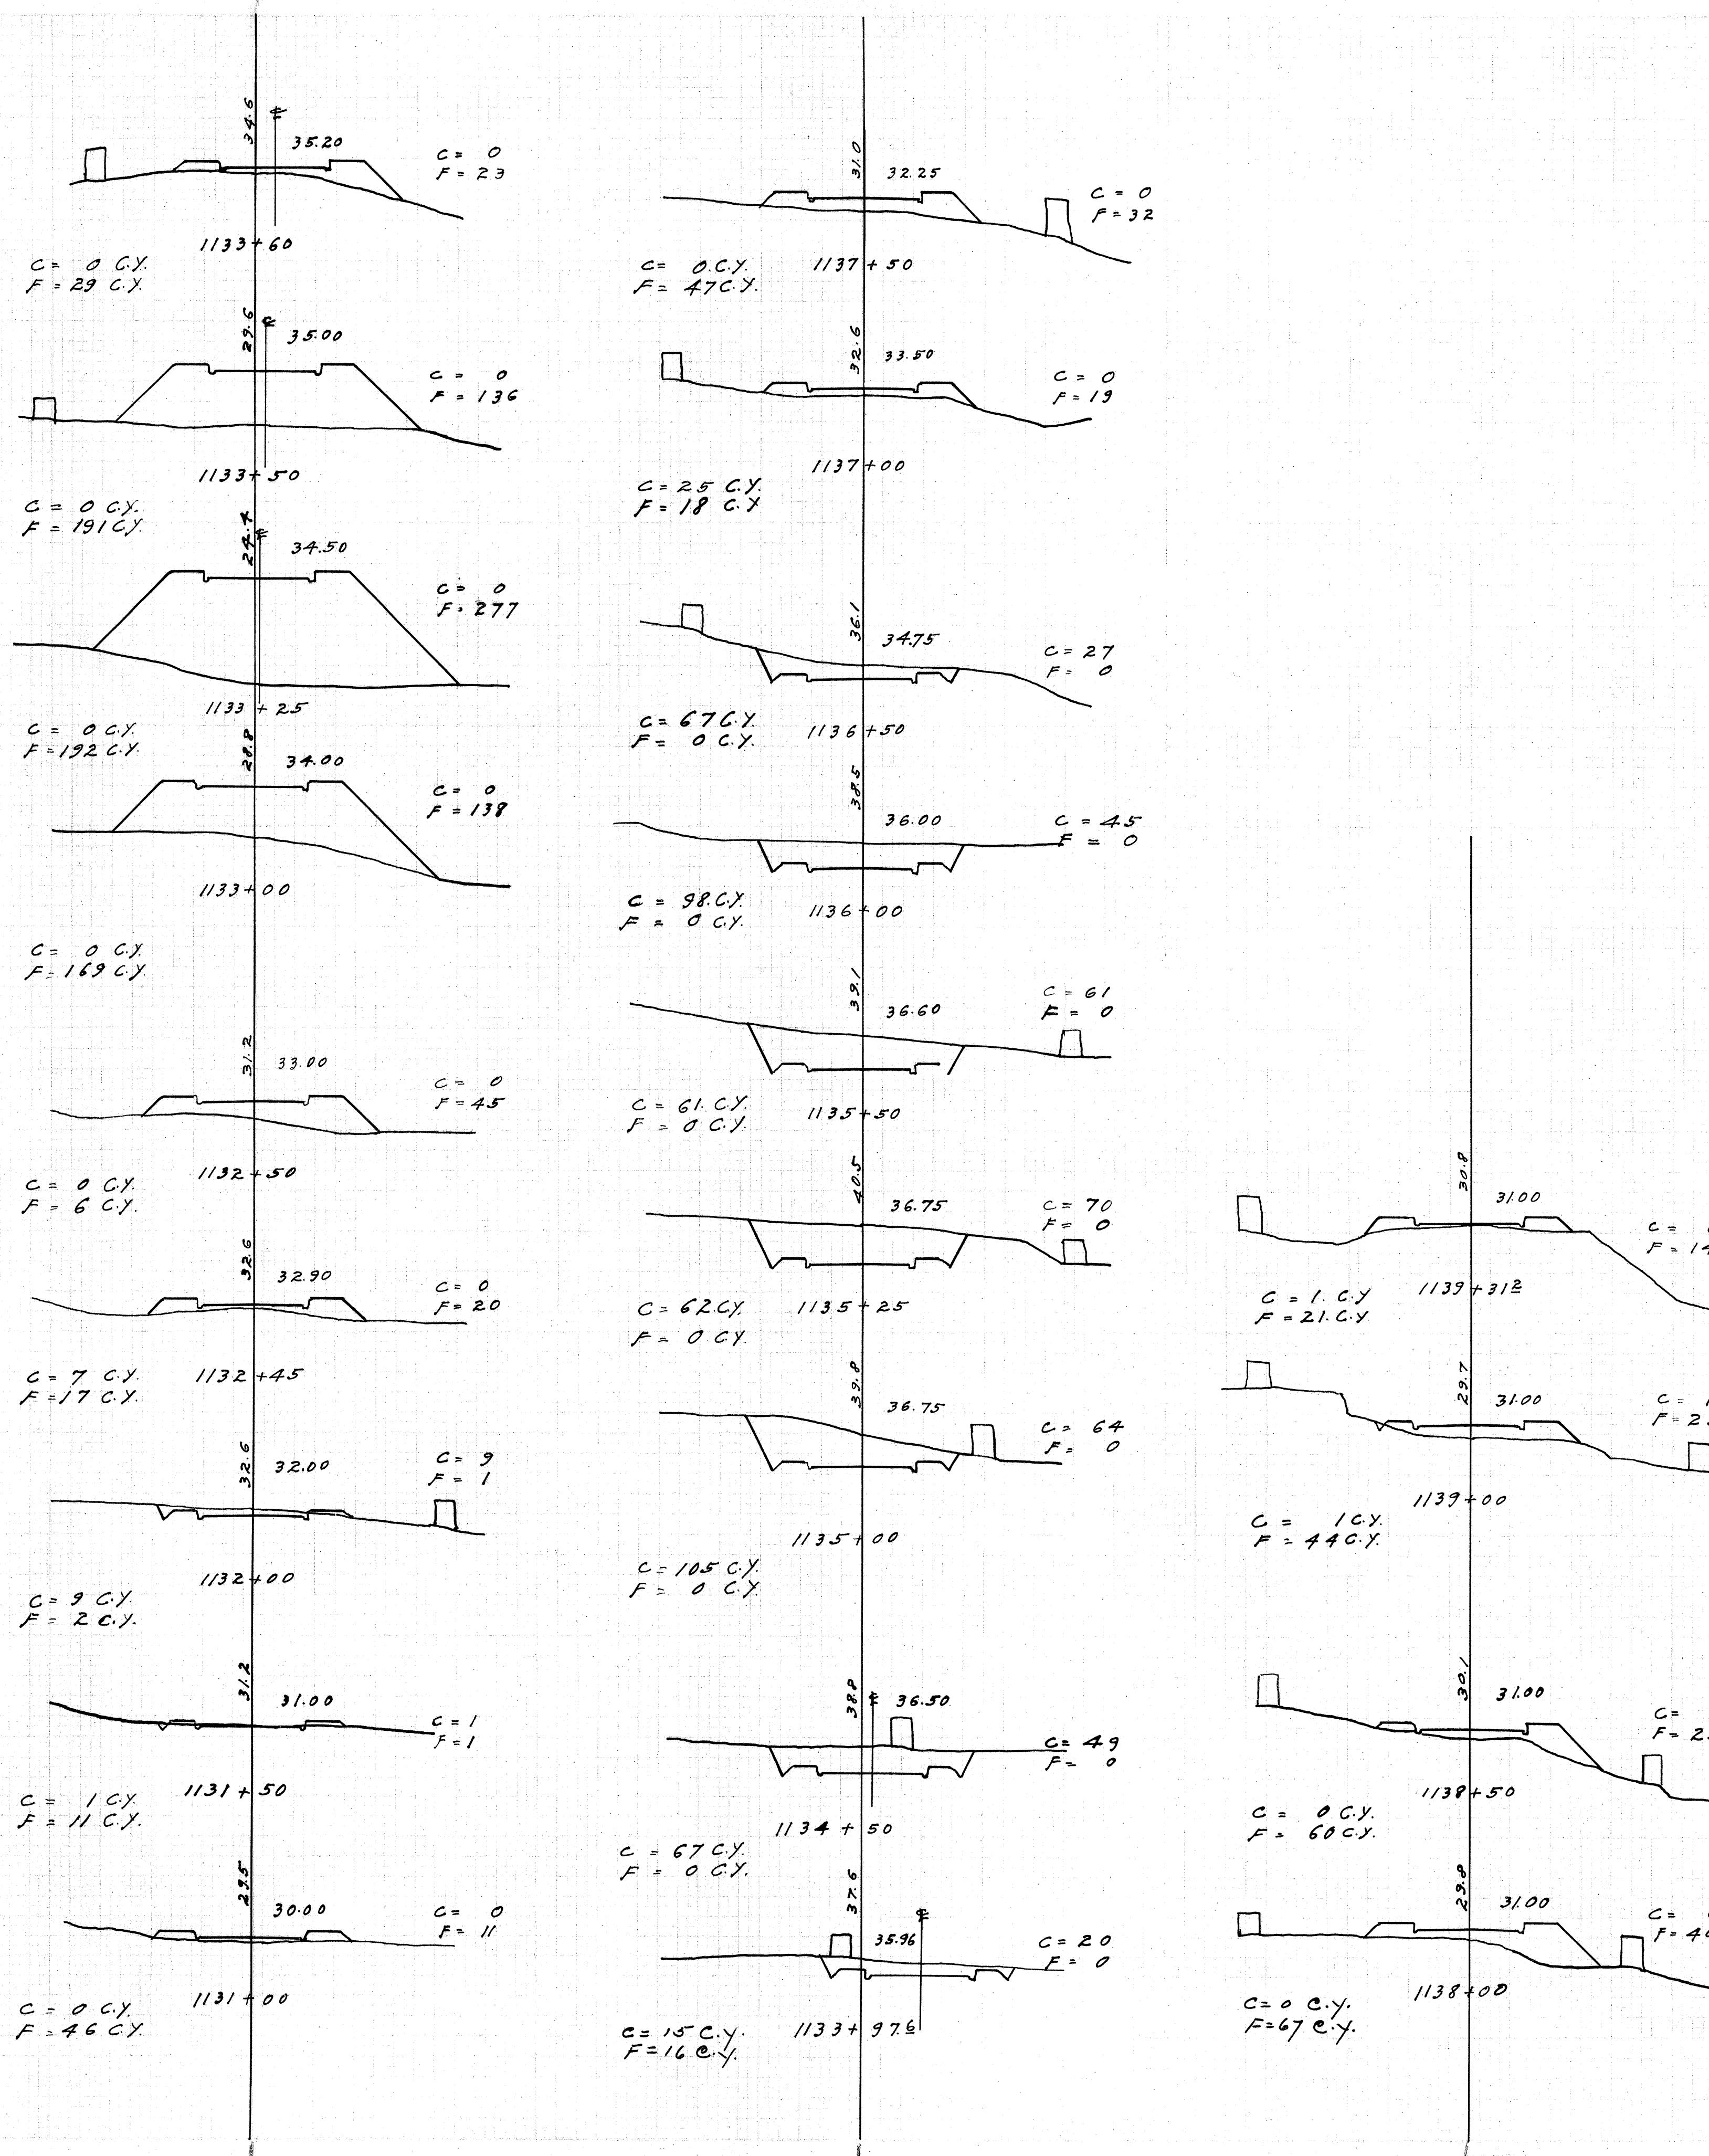

4148.53

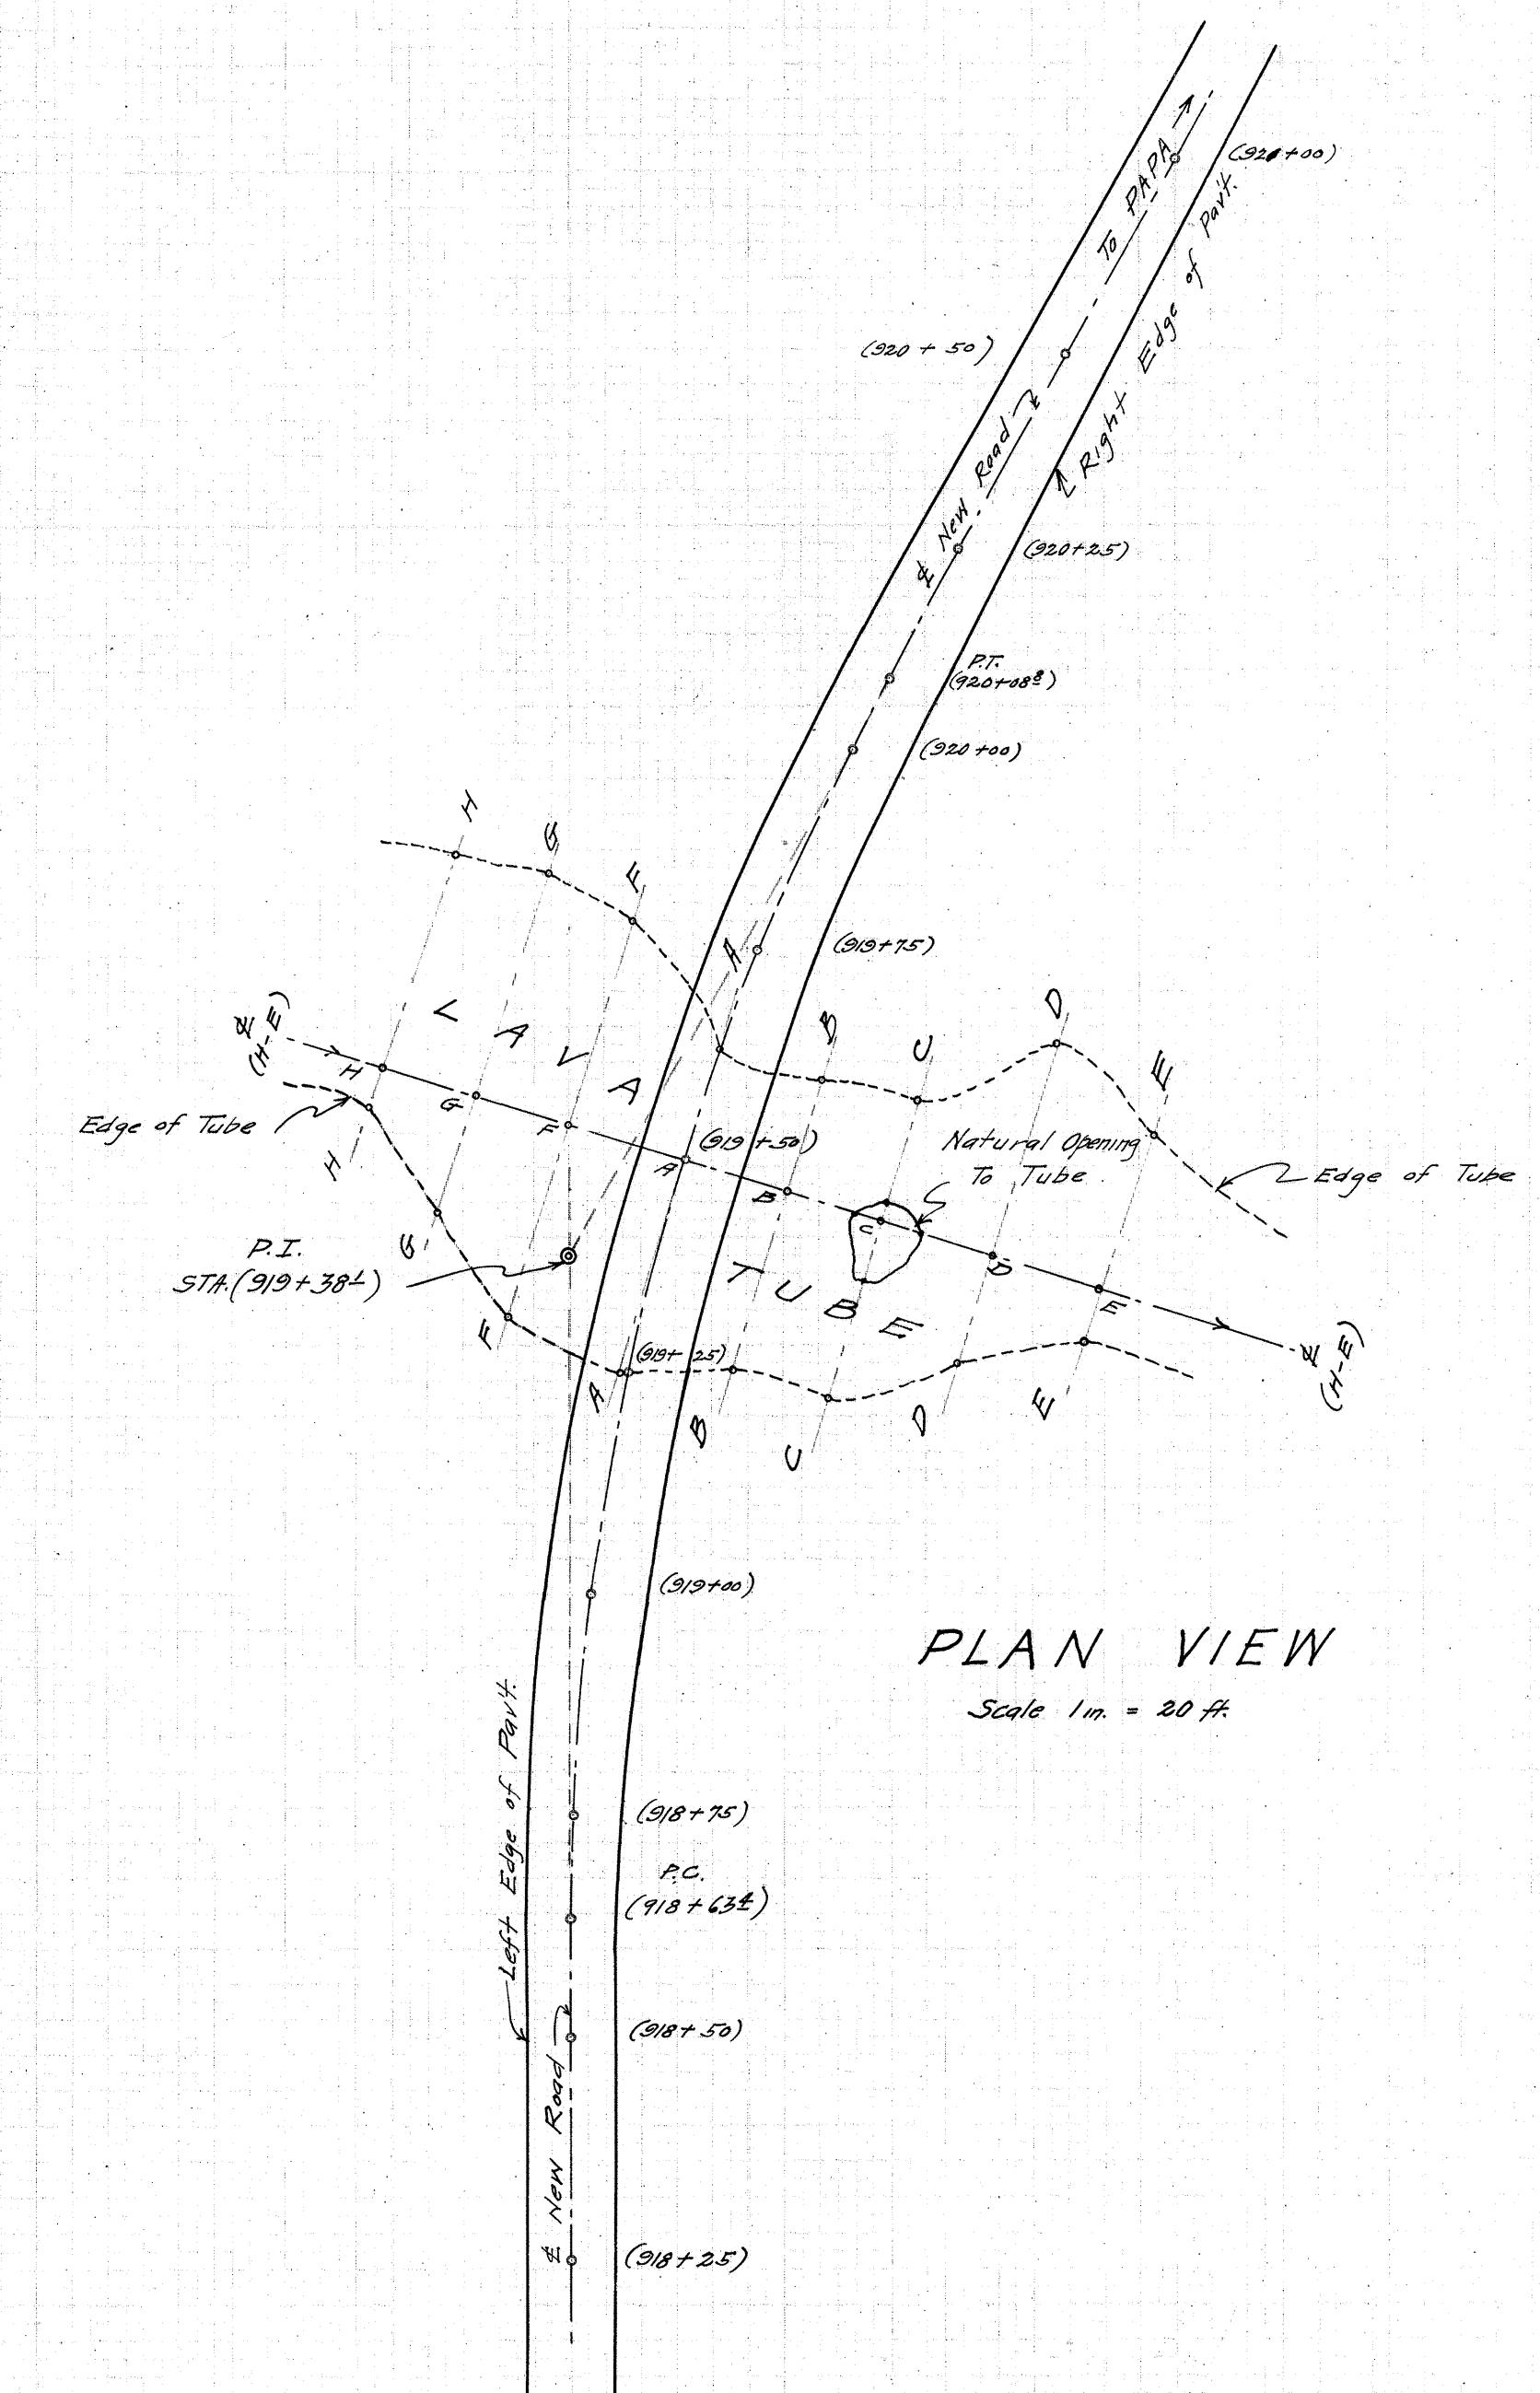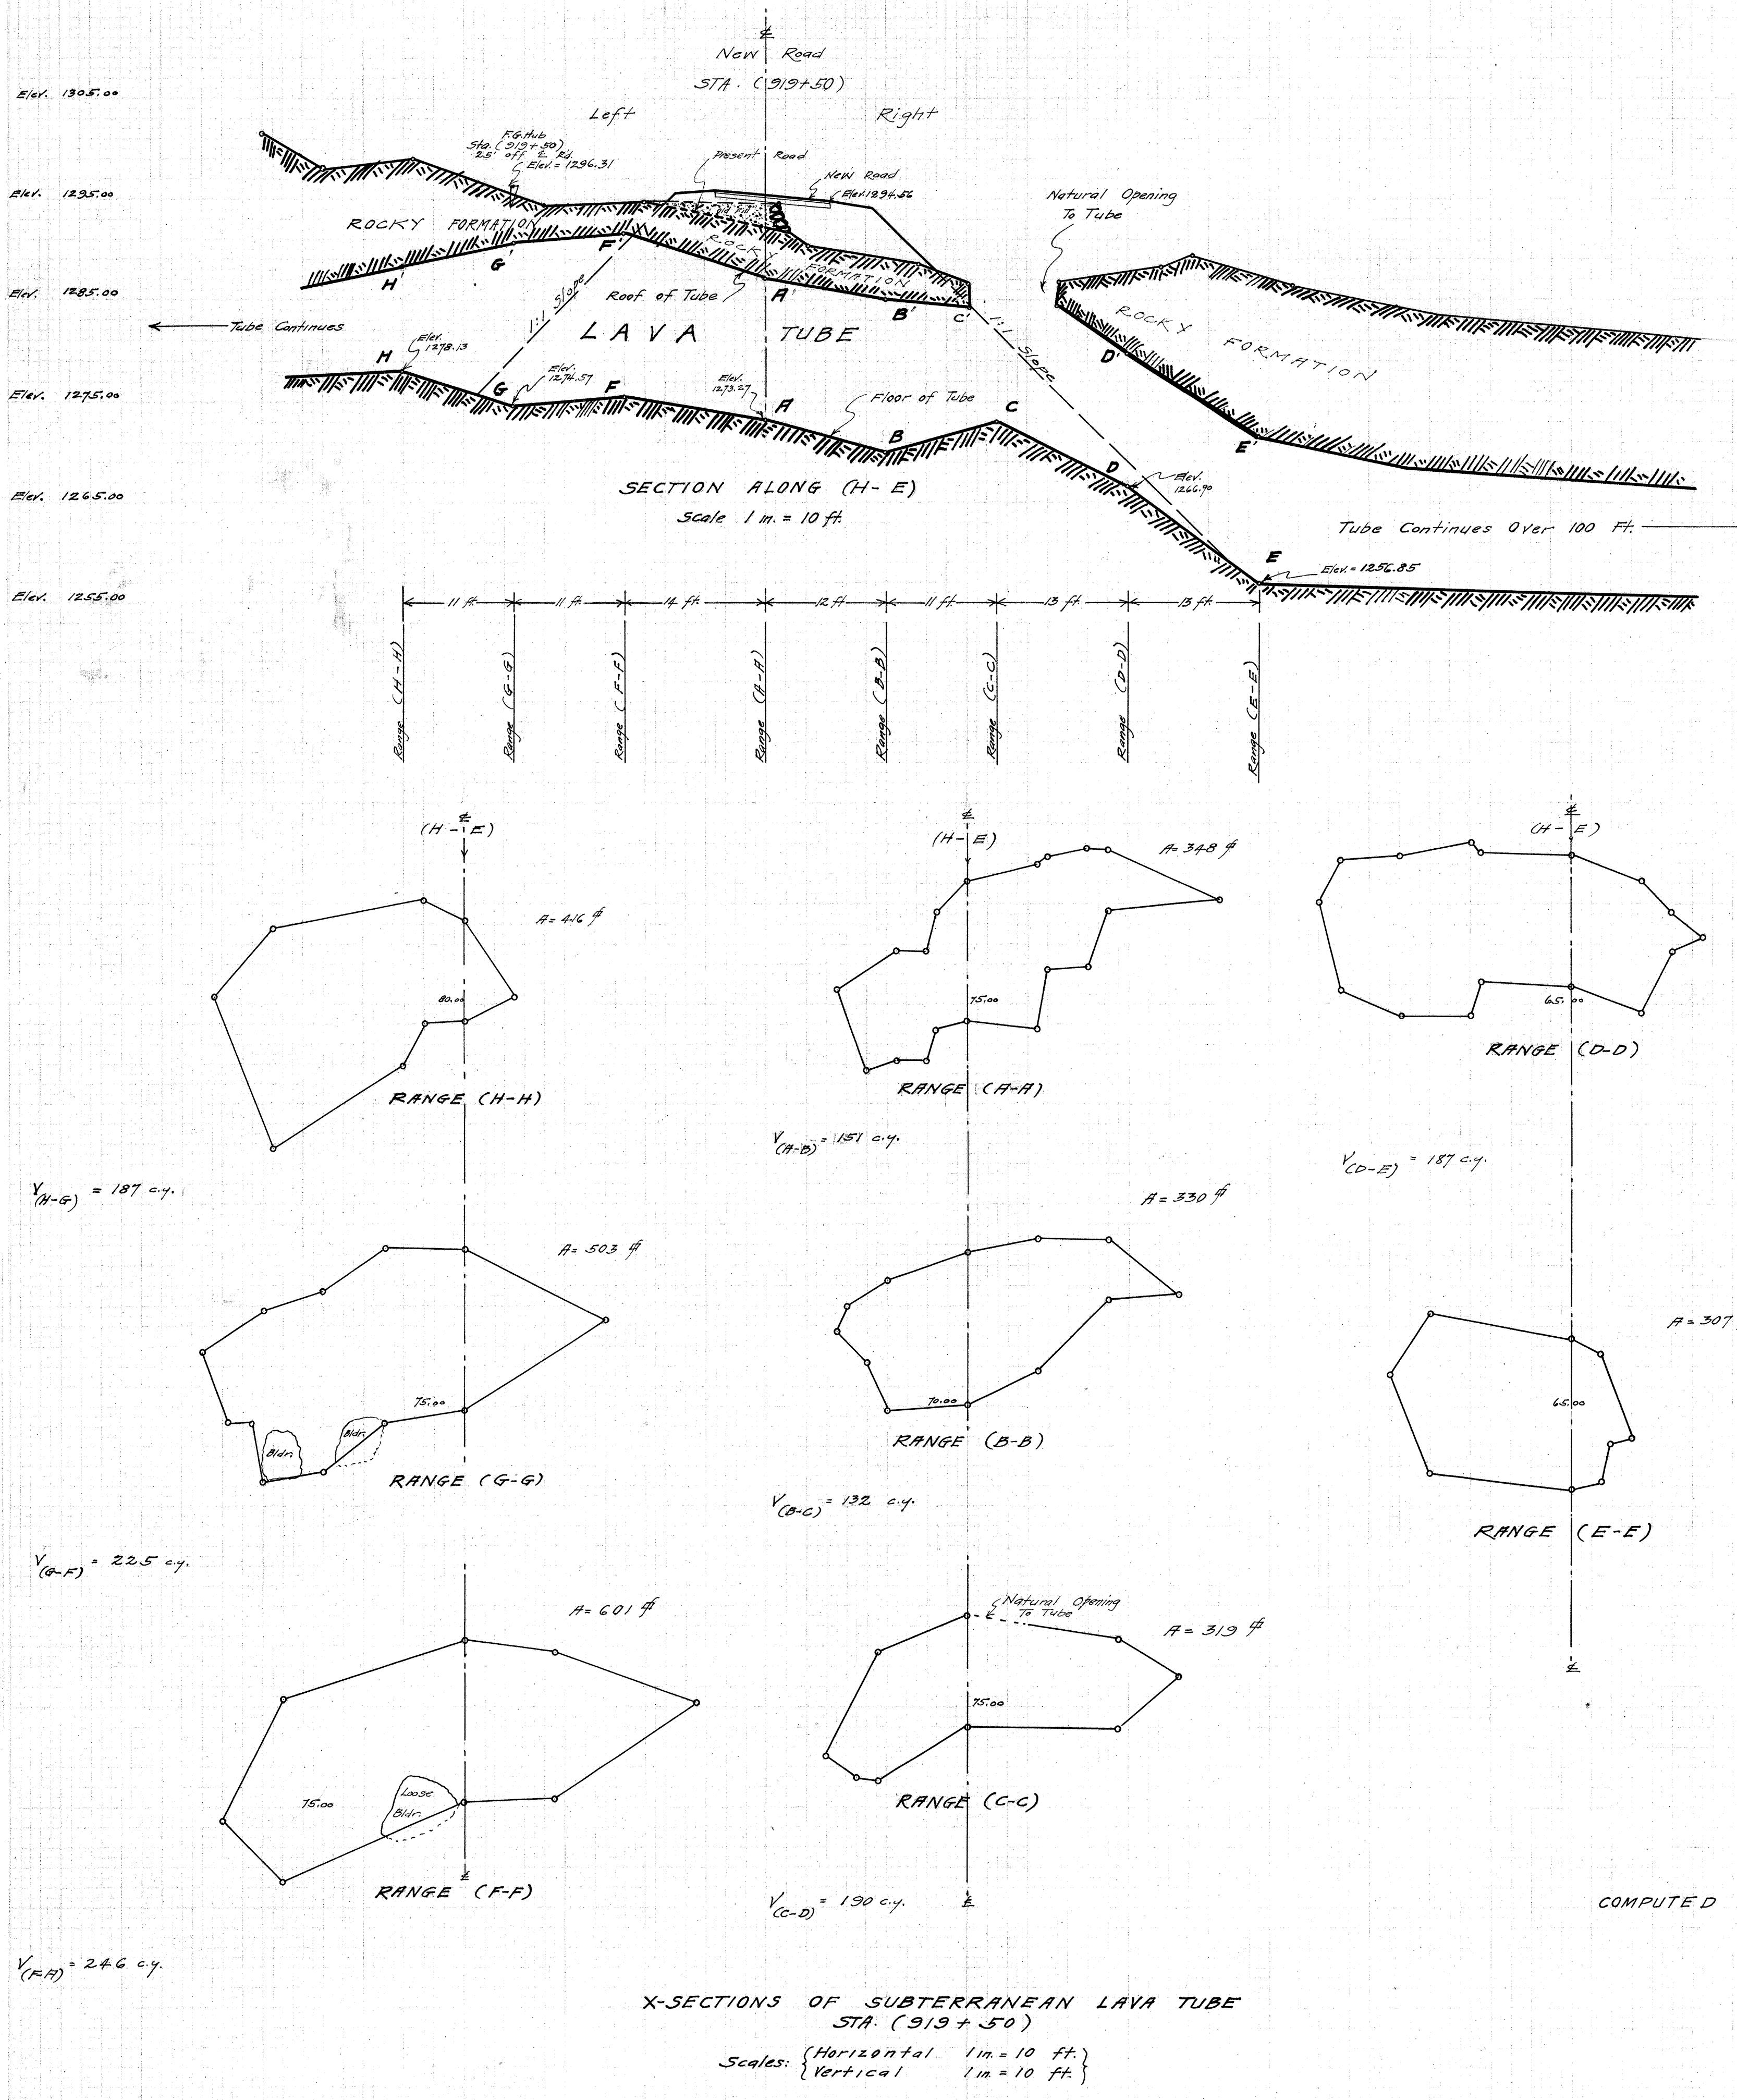

DEPARTMENT OF PUBLIC WORKS
TERRITORY OF HAWAII
PLAN SHOWING LAVA TUBE AT
STA. (919+50)
SOUTH KONA BELT ROAD --- F.A.P. N° 8A
Surveyed By: ----- A.S. Keanu
Drawn By: ----- A.S.K.
Traced By: ----- A.S.K.
Scales: ----- As Noted
Date: ----- Feb. 25, 1931.

APPROVED BY: *H. S. Keanu*
TERITORIAL HIGHWAY ENGINEER

Plan 6 10 Police Z Plan No. 2