

FED. ROAD DIST. NO.	STATE	FED. AID PROJ. NO.	FISCAL YEAR	SHEET NO.	TOTAL SHEETS
HAW.	HAW.	8 B	1931	3	16

FED. ROAD DIST. NO.	STATE	FED. AID PROJ. NO.	FISCAL YEAR	SHEET NO.	TOTAL SHEETS
HAW.	HAW.	8 C	1931	6	16


This Sheet applies to both projects

HONOKUA

END OF PROJECT NO-8-C. BEGINNING OF PROJECT NO-8-B.


True North
Scale 1 in = 100 ft.

W A I E A

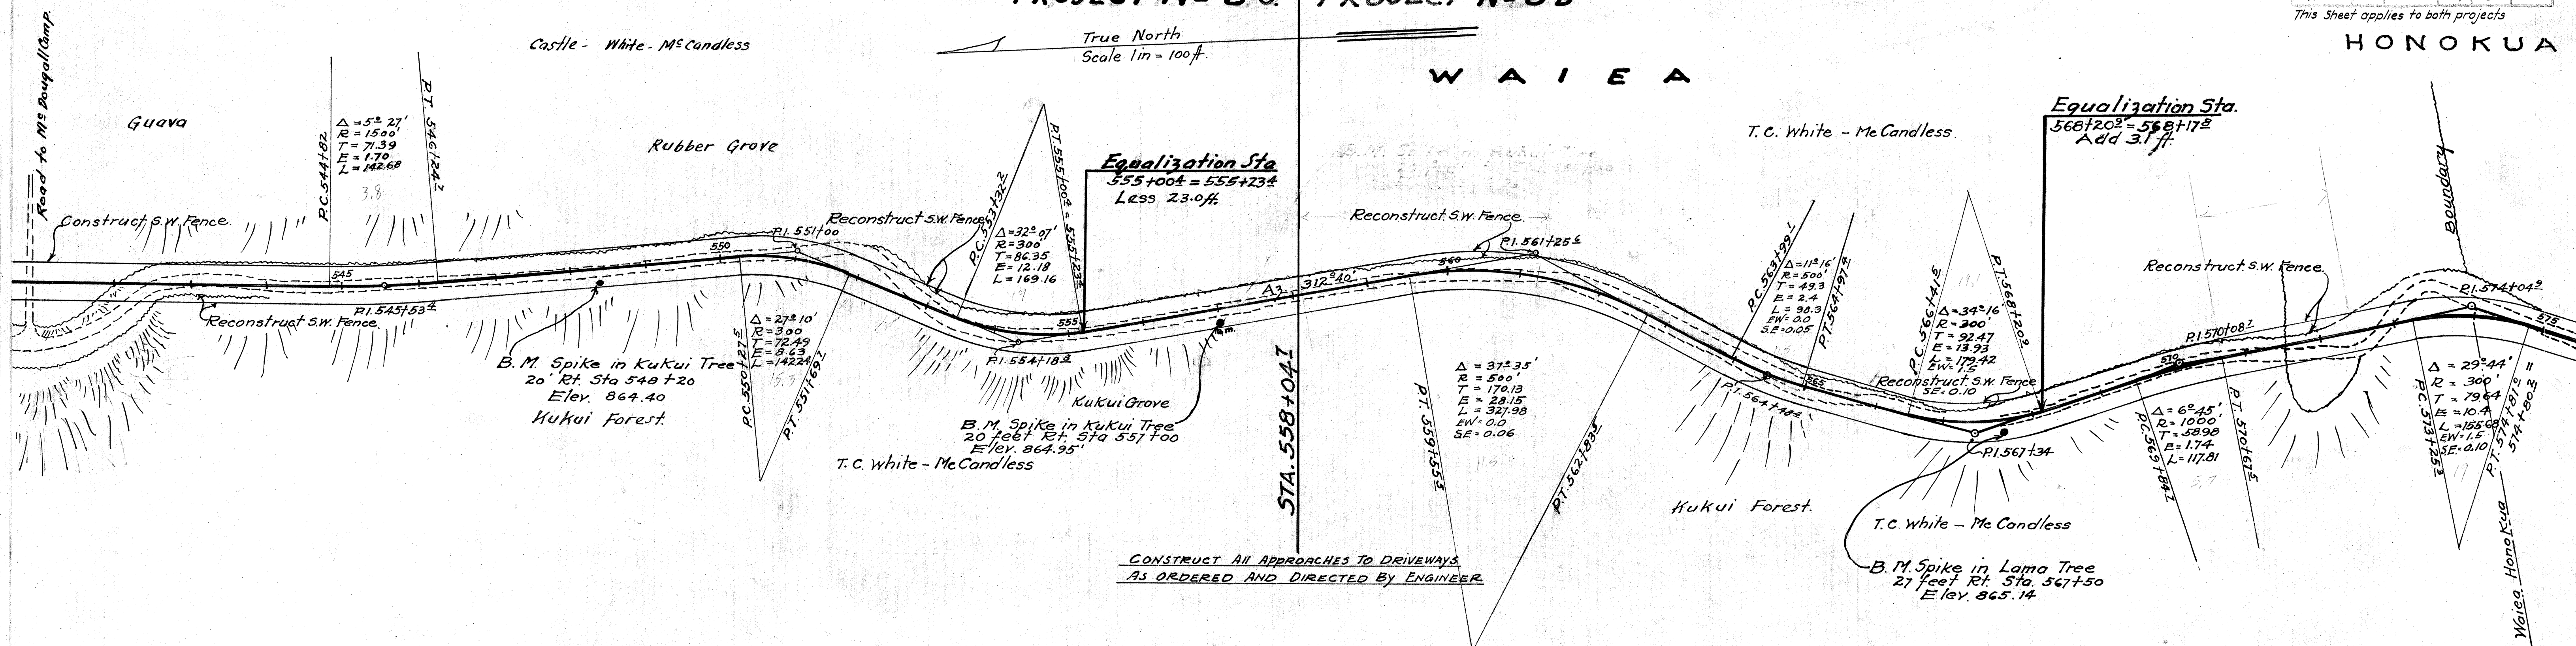

STA. 558+04.1



CONSTRUCT ALL APPROACHES TO DRIVEWAYS
AS ORDERED AND DIRECTED BY ENGINEER.

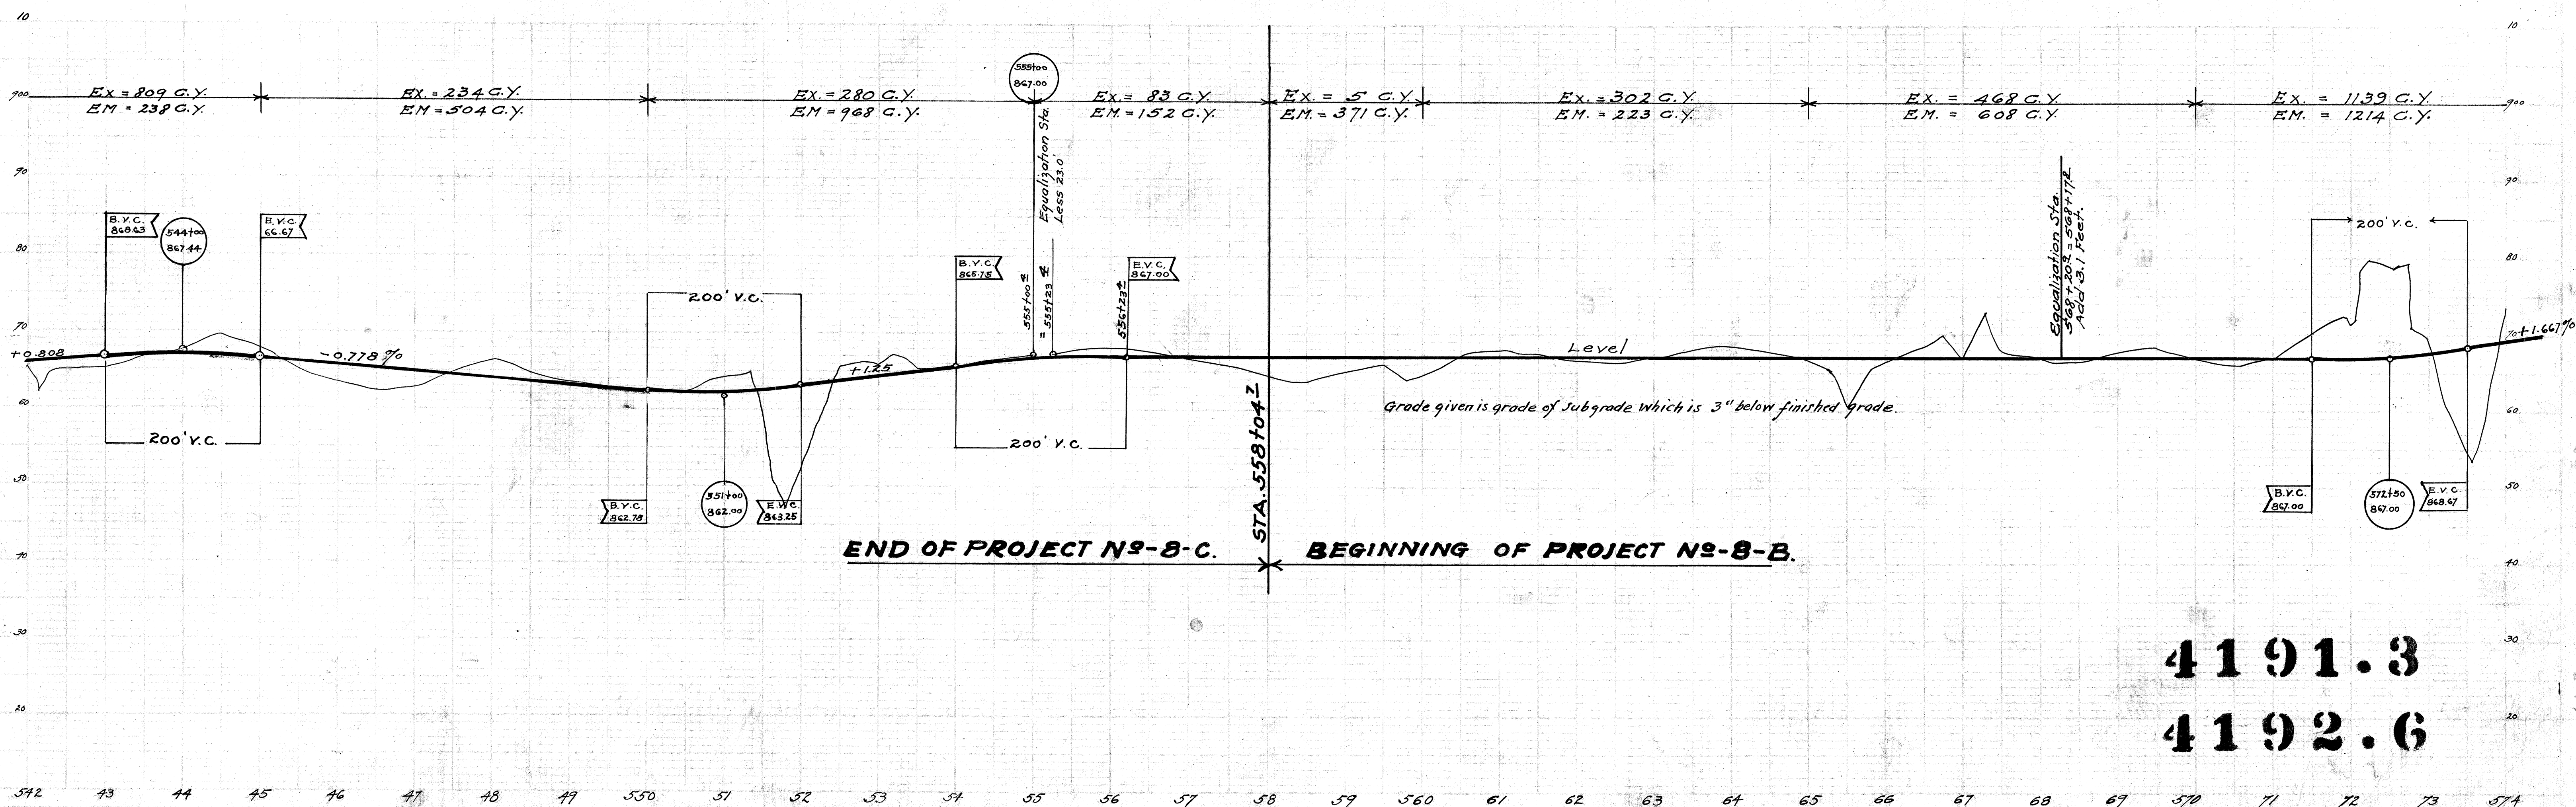

END OF PROJECT NO-8-C. BEGINNING OF PROJECT NO-8-B.

4191.3
4192.6

PROJ. ROAD DIST. NO.	STATE	PRJ. NO.	FIN. YEAR	SHEET NO.	TOTAL SHEETS
HAW.	HAW.	8 B	1931	4	16

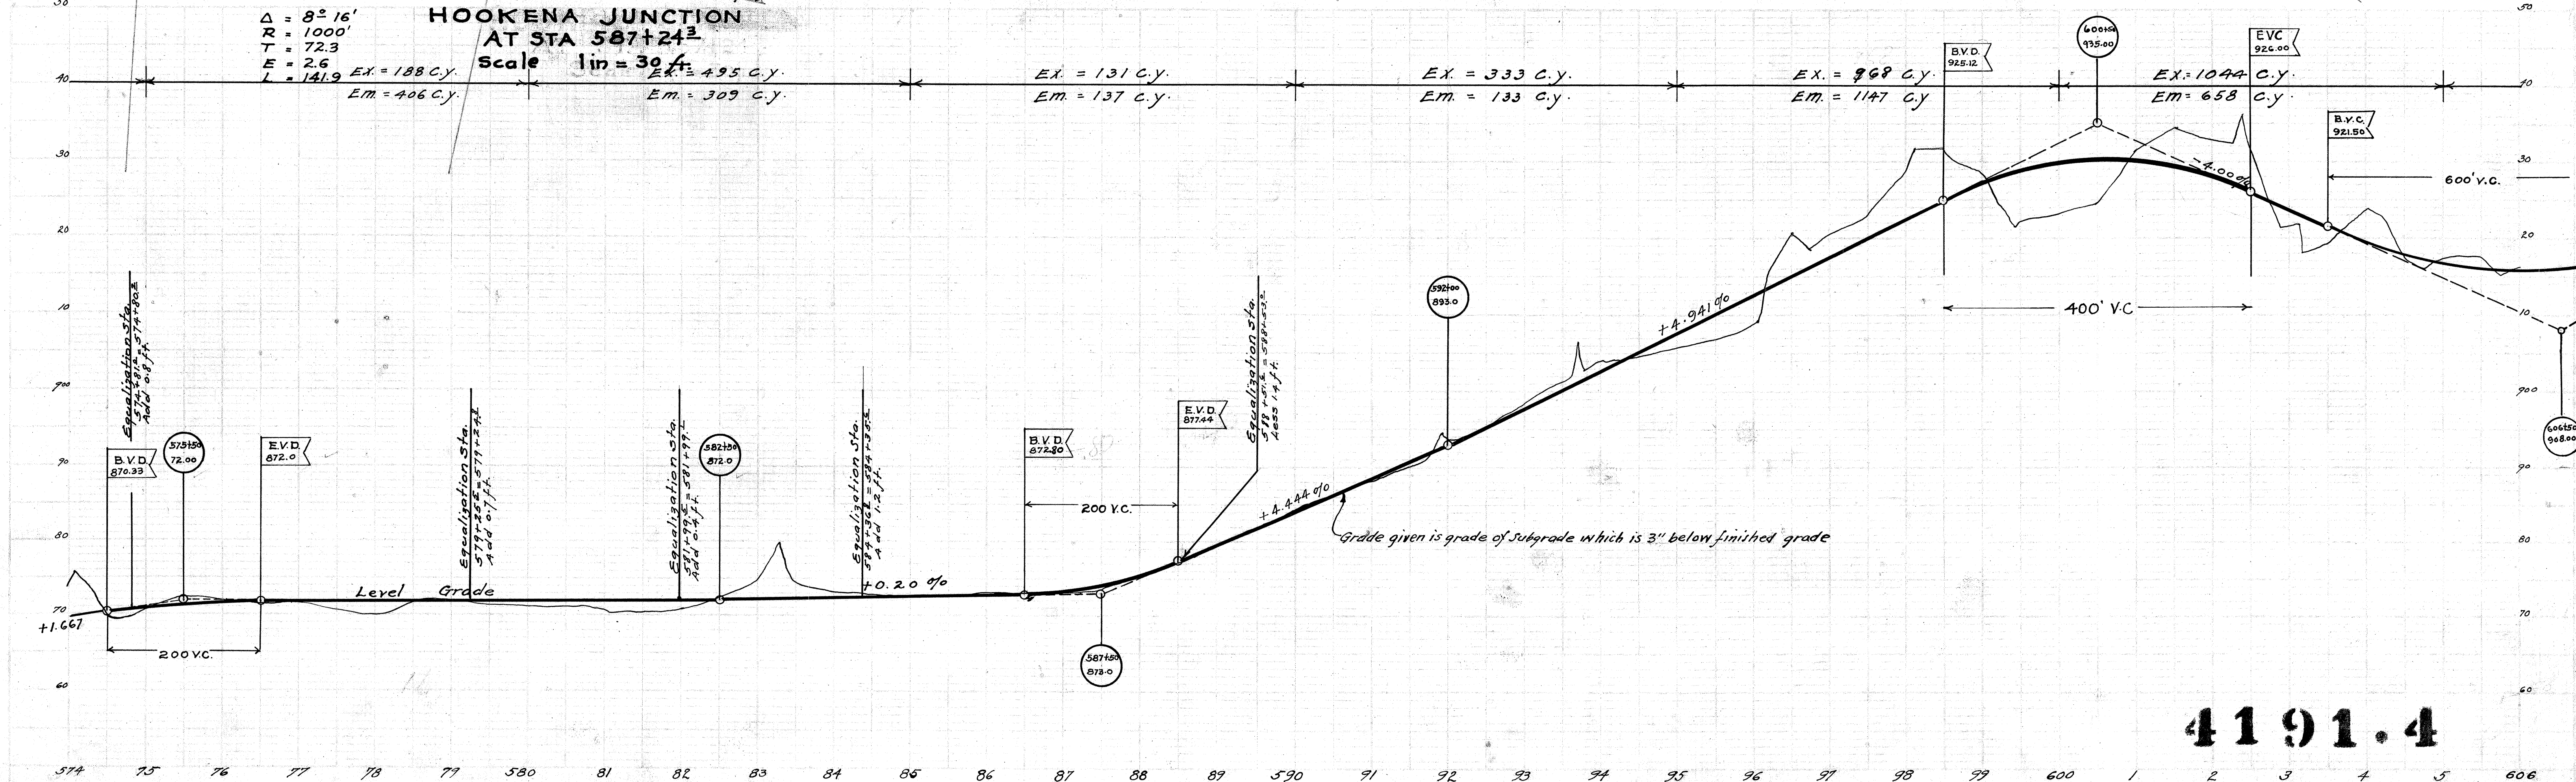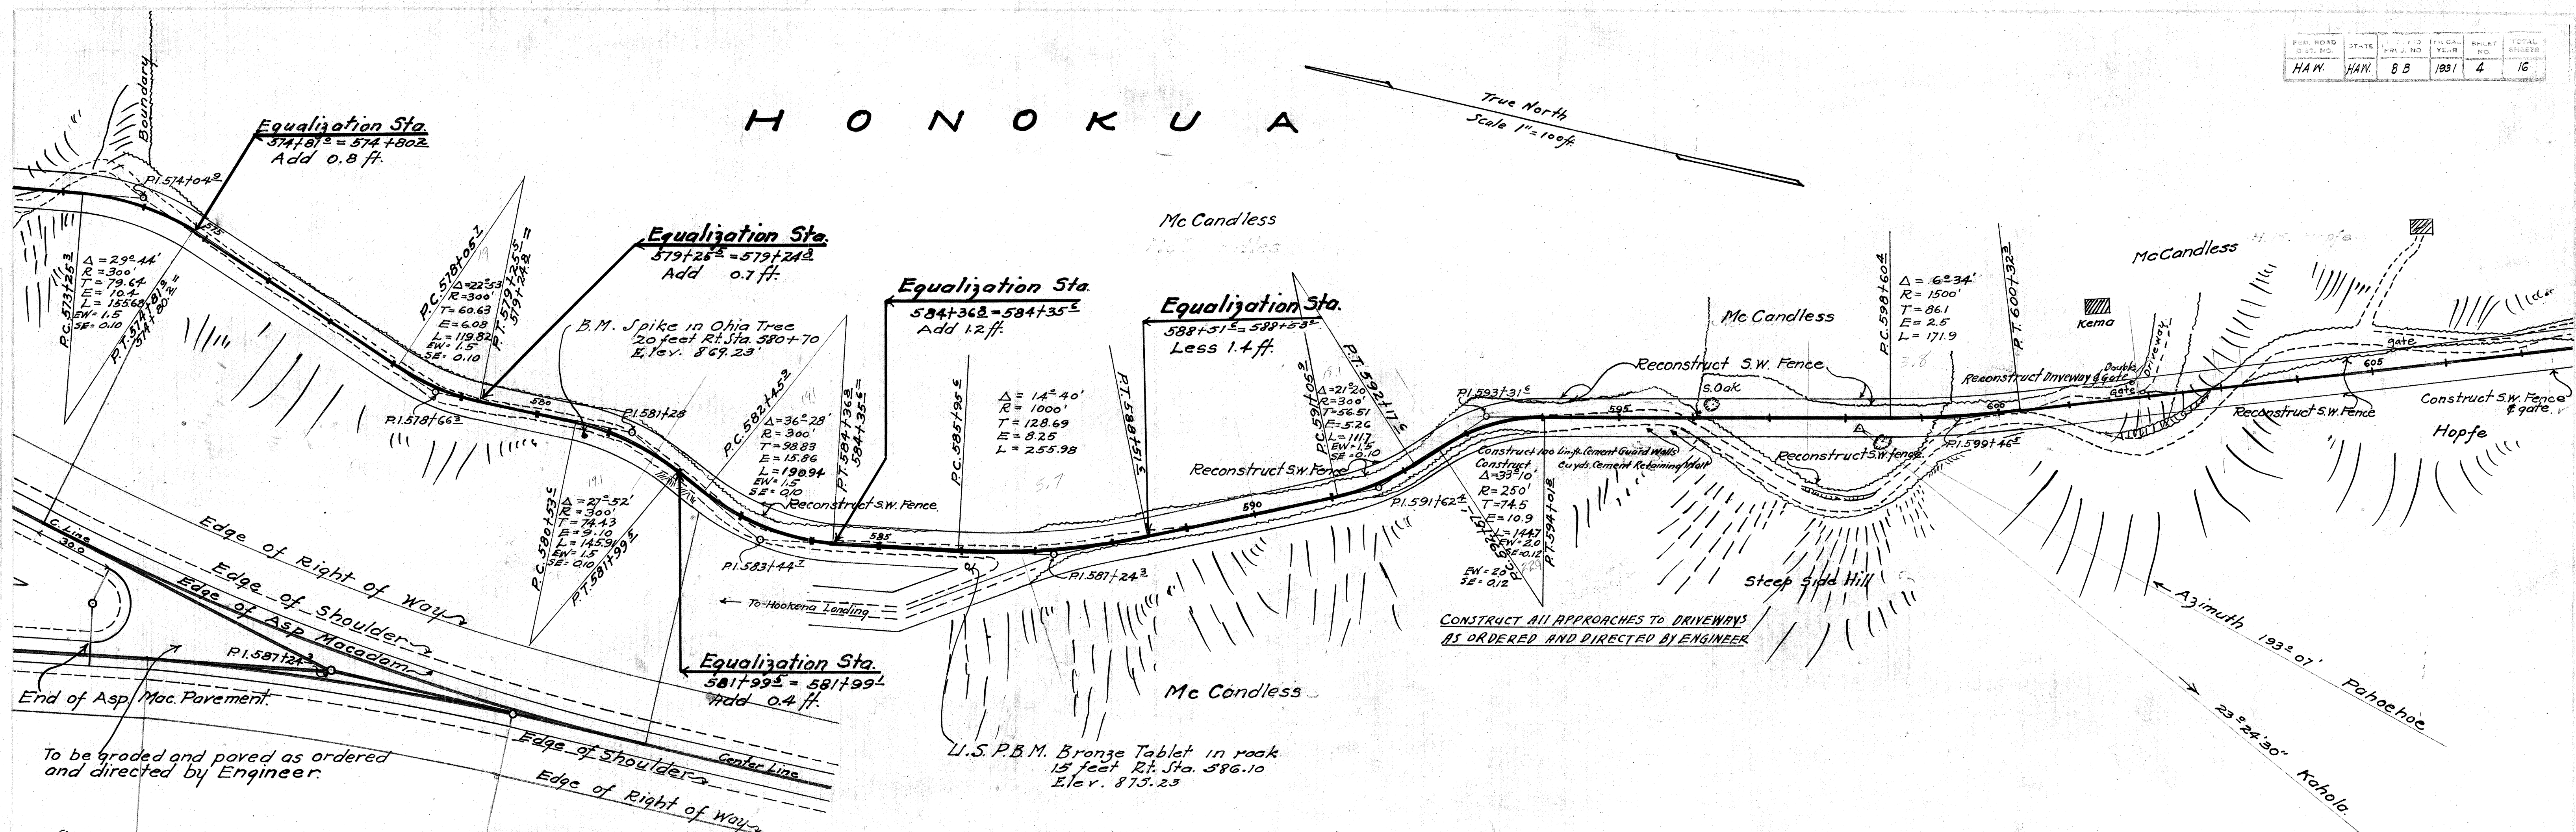



4191.4

Plan File	Project	Folder	Plan
No. 6	No. 10	No. 1	No.

P A H O E H O E

True North
Scale 1 in = 100 ft.

END OF PROJECT NO-8B
BEGINNING OF PROJECT NO-8-A

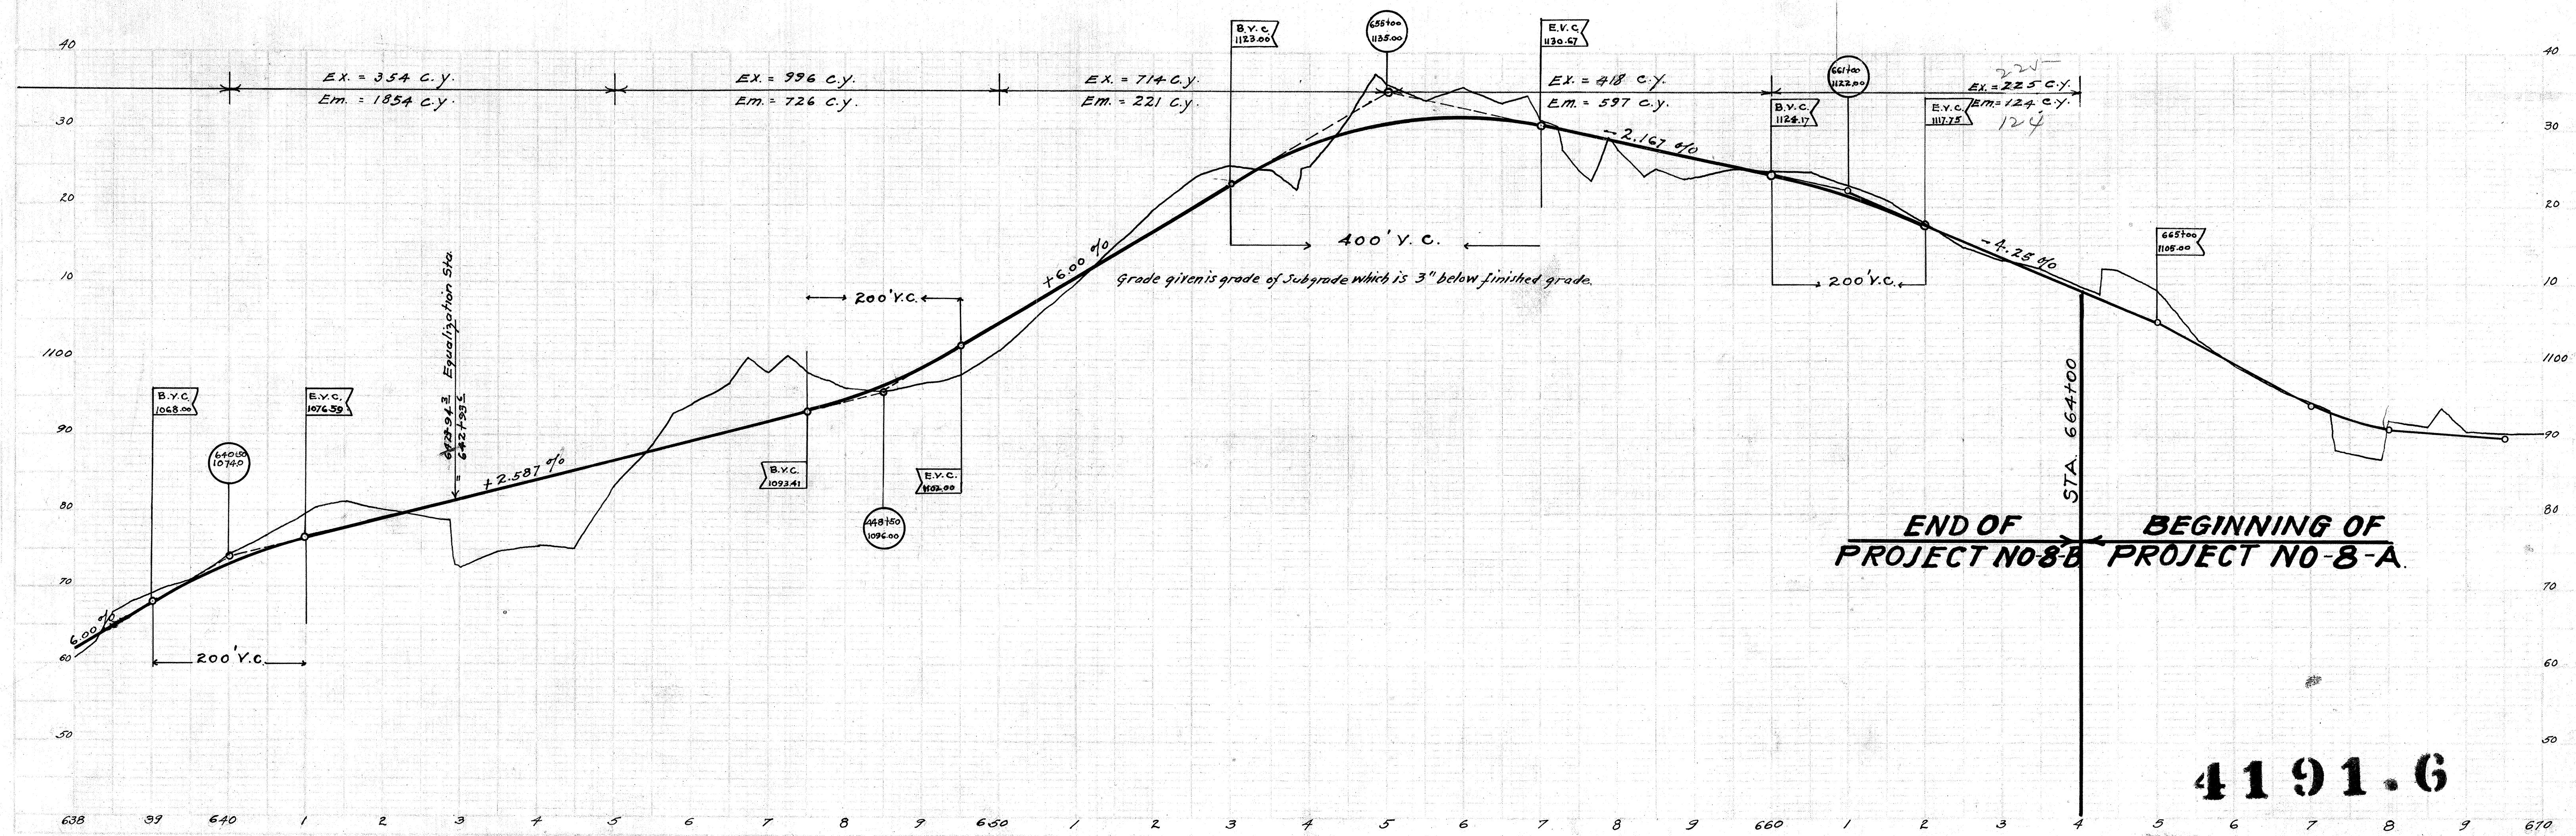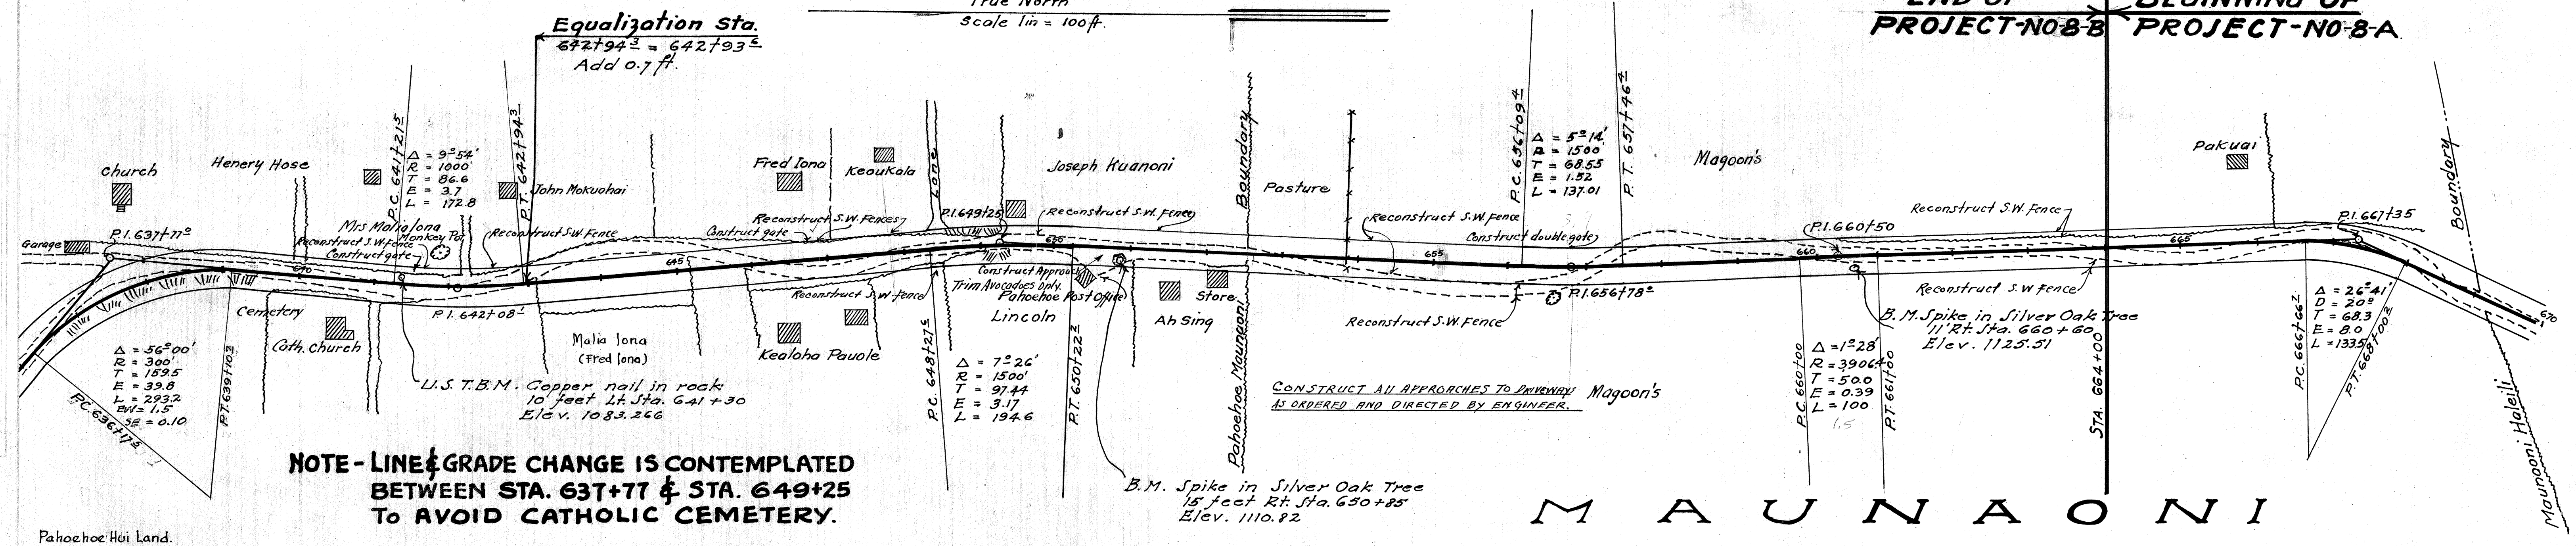

4191.6