


DETAIL PLANS
FOR REHABILITATION OF
CERTAIN STREETS

IN
WAIAKEA, HILO


DISTRICT OF SOUTH HILO
ISLAND OF HAWAII
(COUNTY)

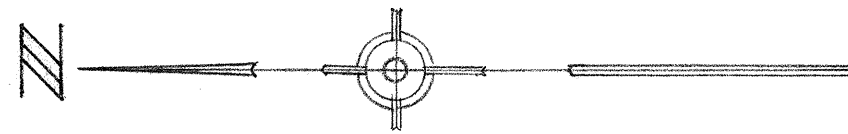

TERRITORIAL HIGHWAY DEPARTMENT

TERRITORY OF HAWAII

NOVEMBER 1945

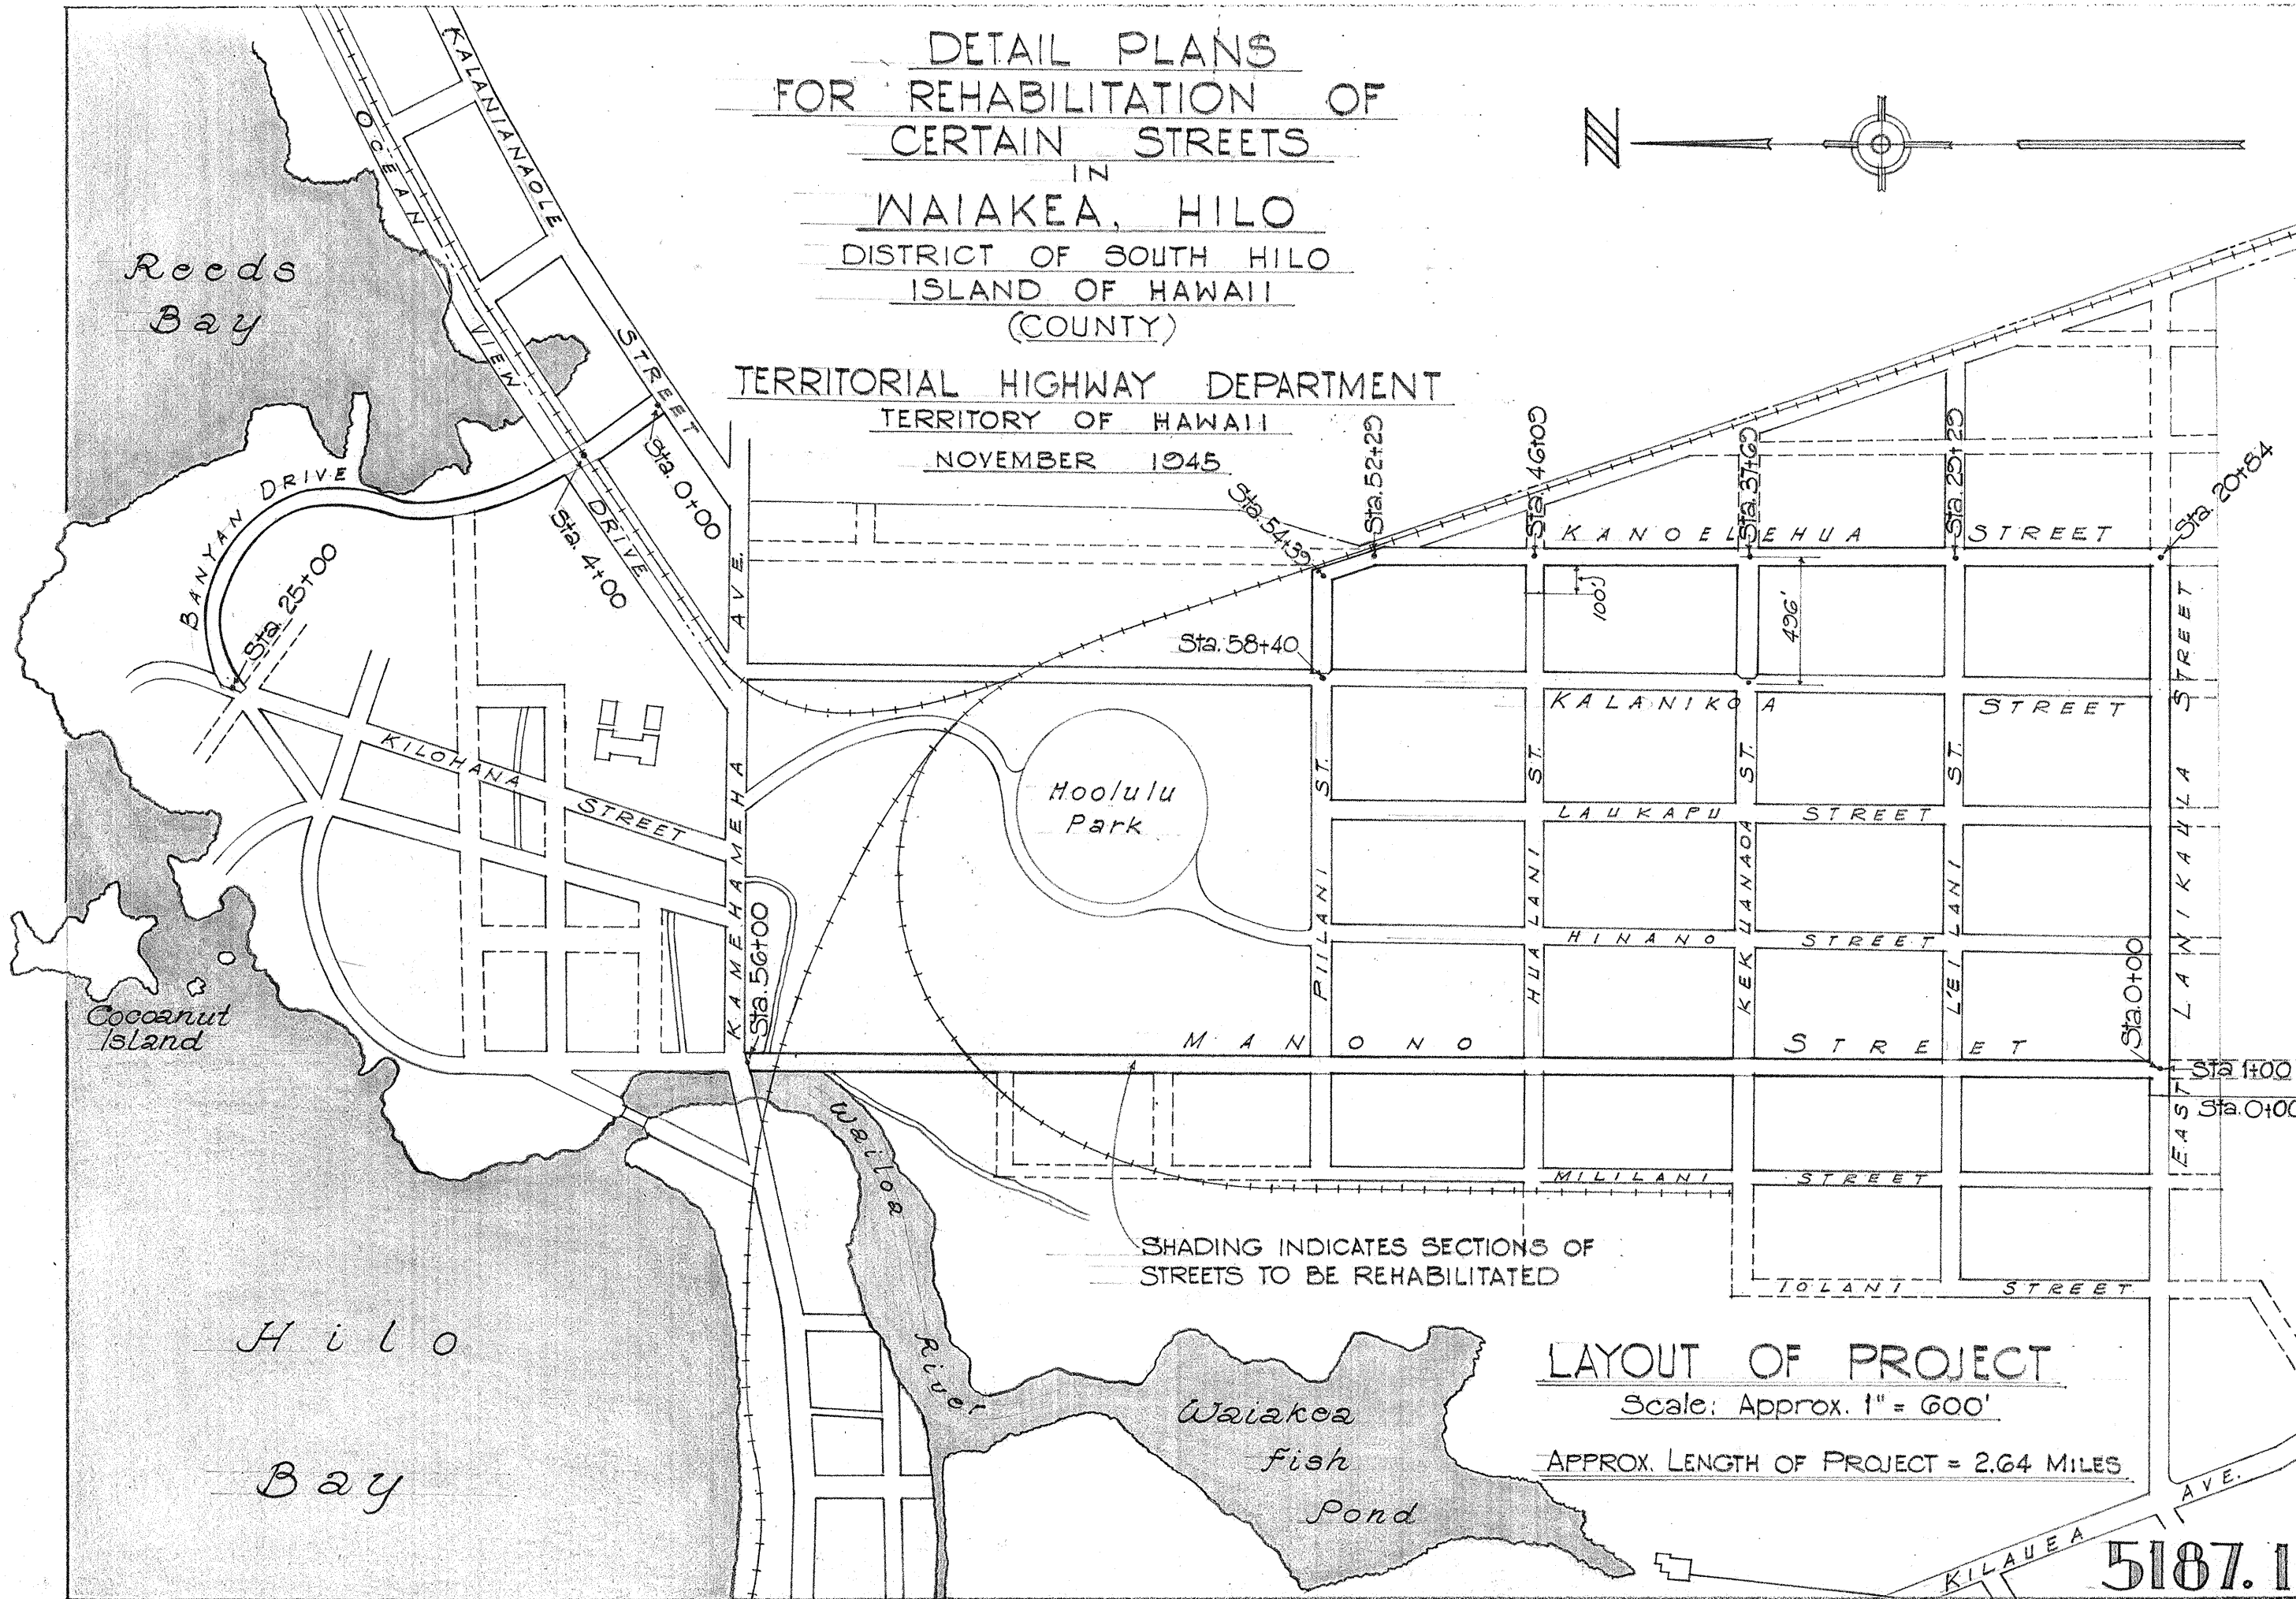

SHADING INDICATES SECTIONS OF
STREETS TO BE REHABILITATED

LAYOUT OF PROJECT

Scale: Approx. 1" = 600'

APPROX. LENGTH OF PROJECT = 2.64 MILES

5187.1