


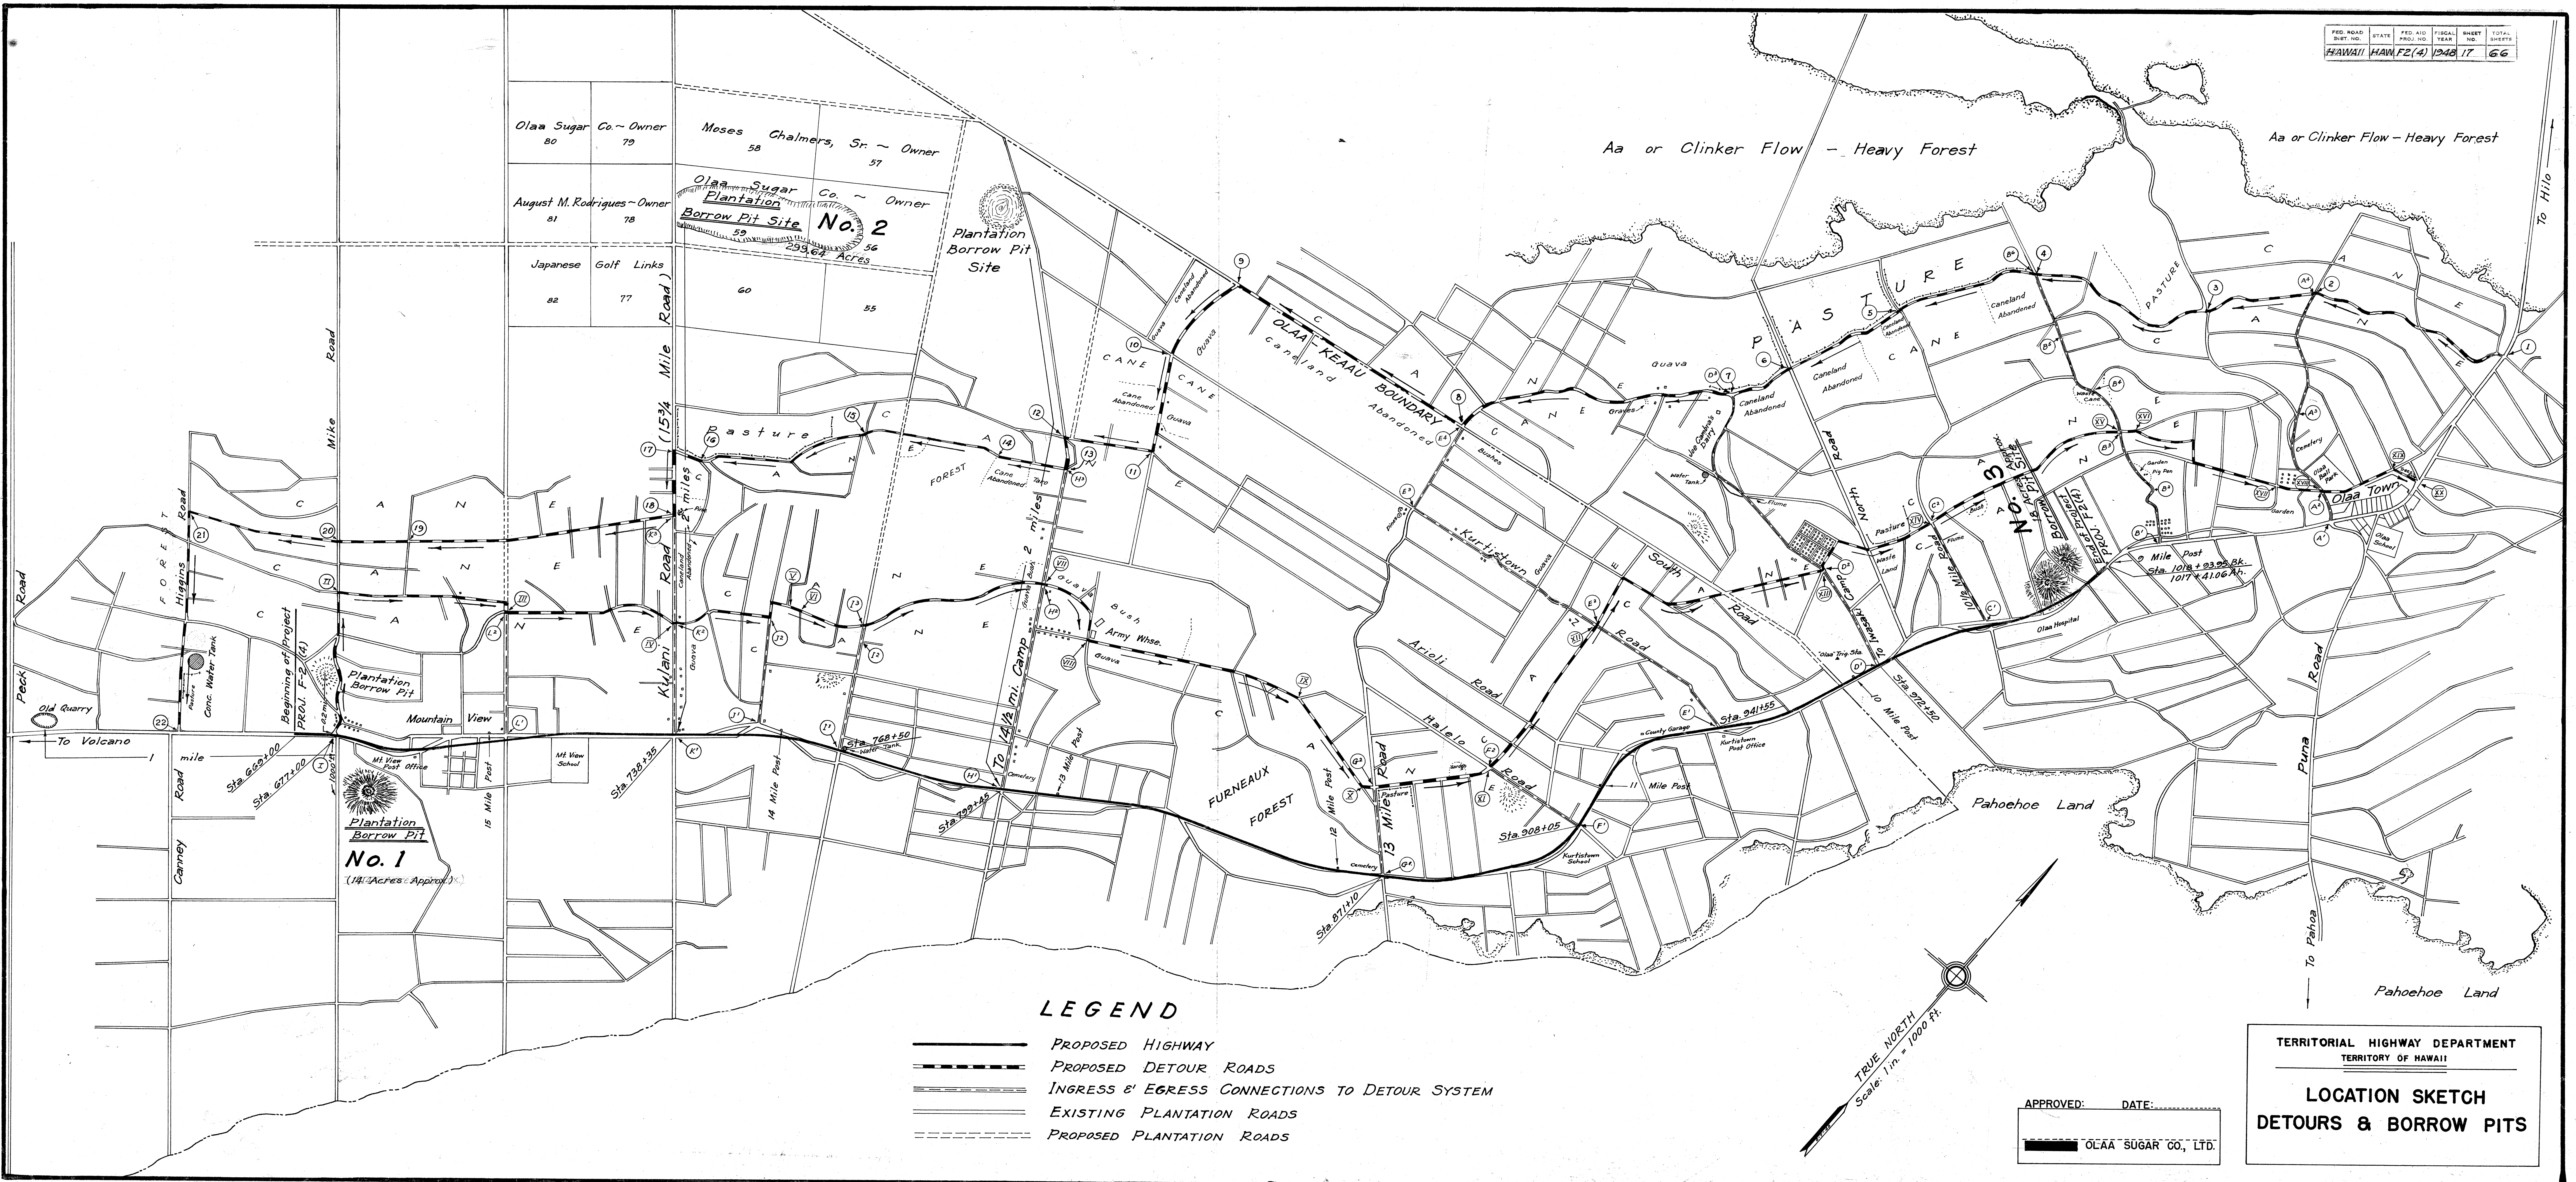

LEGEND

- PROPOSED HIGHWAY
- - - - - PROPOSED DETOUR ROADS
- . - . - INGRESS & EGRESS CONNECTIONS TO DETOUR SYSTEM
- ===== EXISTING PLANTATION ROADS
- ===== PROPOSED PLANTATION ROADS

TRUE NORTH
Scale: 1 in. = 1000 Ft.

APPROVED: _____ DATE: _____
OLAA SUGAR CO., LTD.

TERRITORIAL HIGHWAY DEPARTMENT
TERRITORY OF HAWAII
**LOCATION SKETCH
DETOURS & BORROW PITS**