
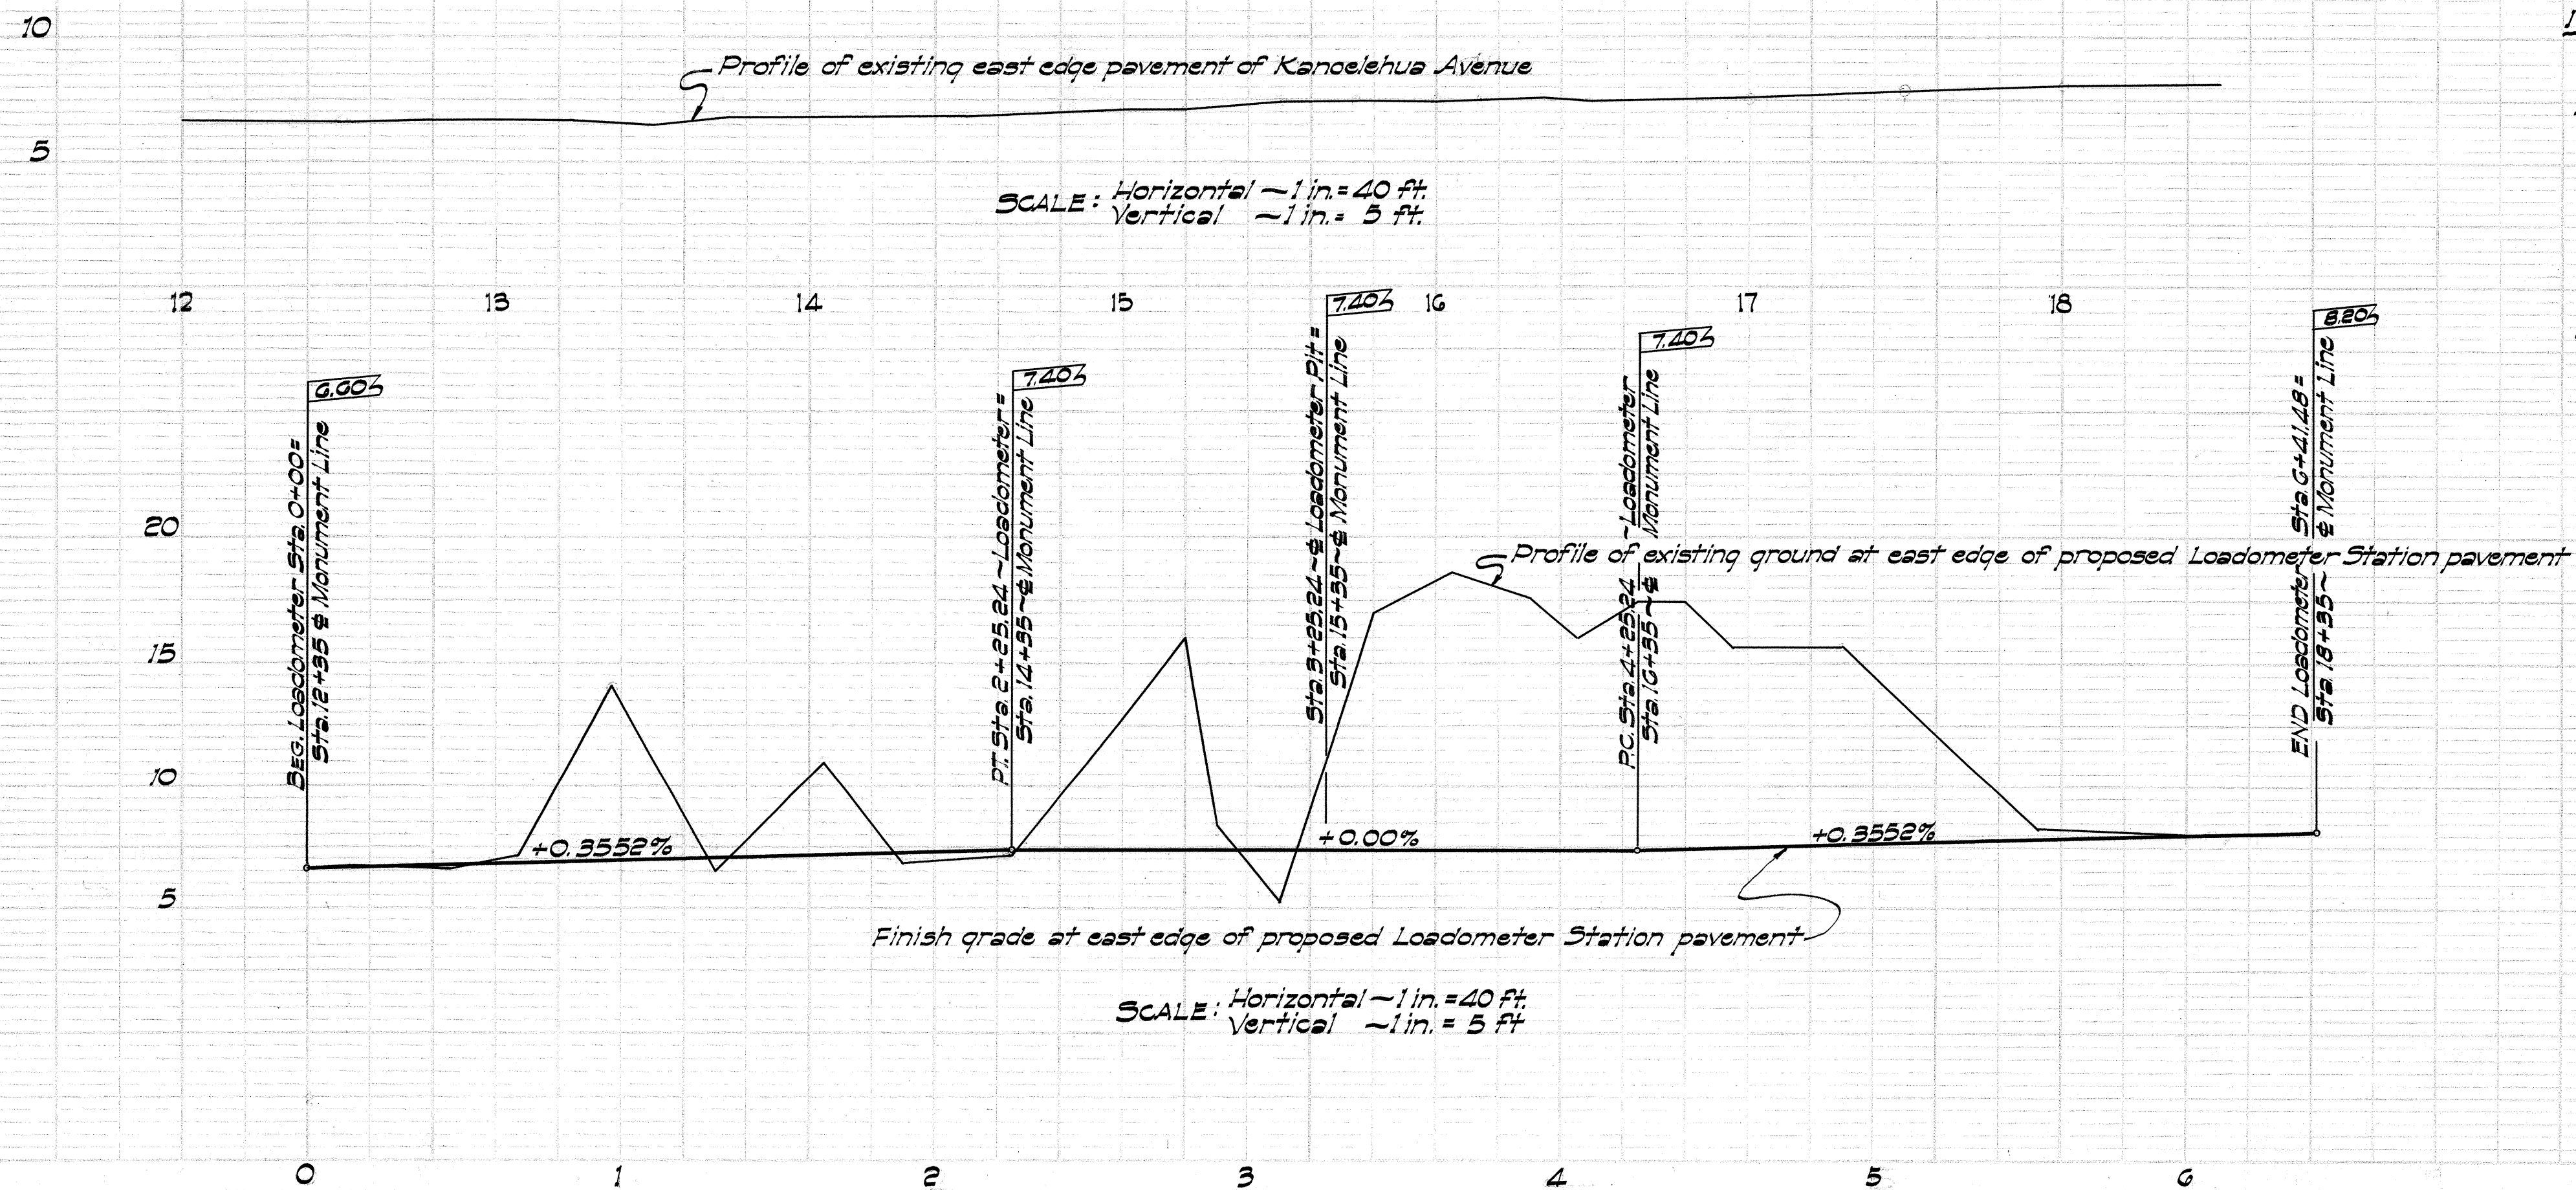


PLAN
 DATE
 BY
 CHECKED
 APPROVED
 TITLE
 NO.

PROFILE
 DATE
 BY
 CHECKED
 APPROVED
 TITLE
 NO.

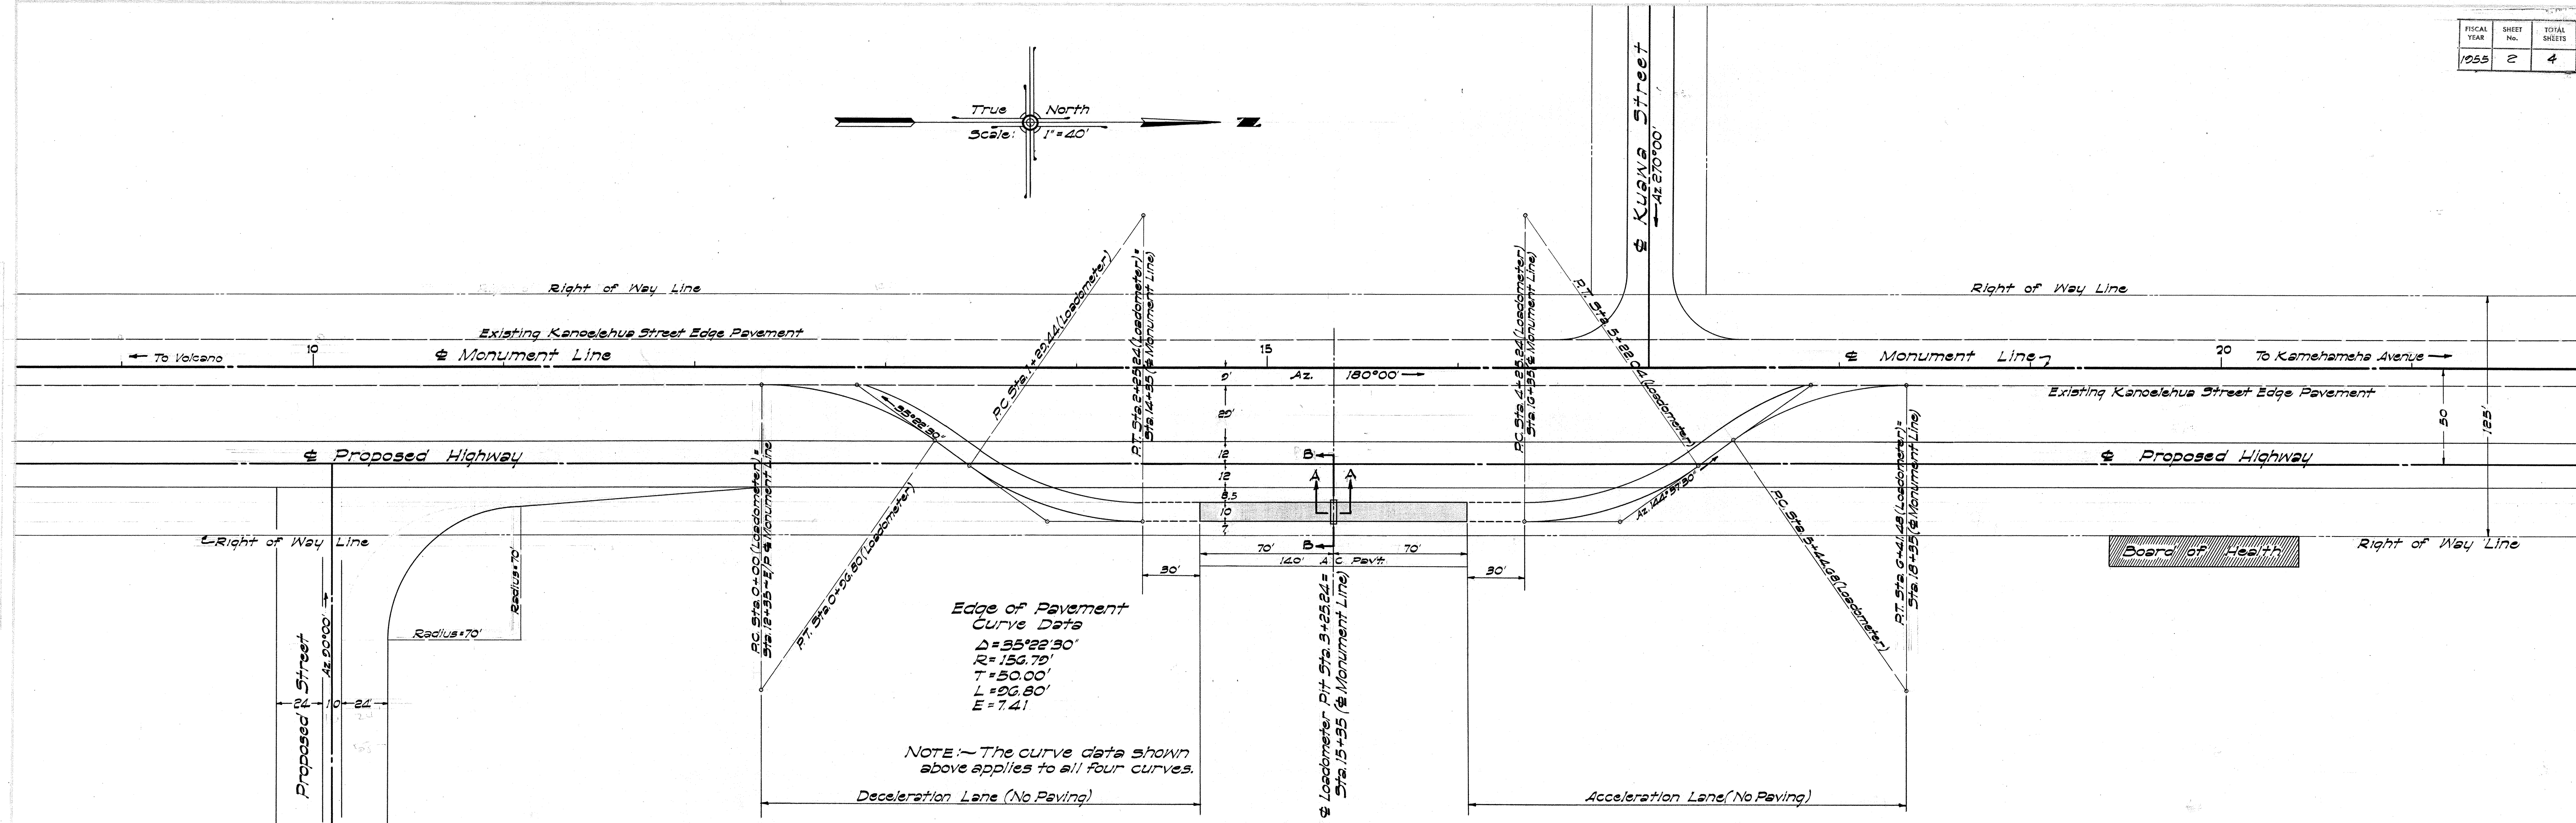

ESTIMATED QUANTITIES	
ITEM	QUANTITY
13 Uncl. Excavation	3154 c.y.
14(1) " " for Structure other than Bridges	4.1 c.y.
29(1) Fine Select Borrow Base Course	33 c.y.
29(2) Filler for Fine Select Borrow Base Course	10 c.y.
34(1) Liquid Asphalt Primer	61 gals.
42(2) Asphalt Conc. Pavt, Mix III	18.2 tons
51(2) Class "B-1" Conc. other than in Bridges	165 c.y.
Beam, Hardware, Belting, Blocks, and C.I. Drain as per notations.	