


FED. ROAD DIST. NO.	STATE	FED. AID PROJ. NO.	FISCAL YEAR	SHEET NO.	TOTAL SHEETS
HAWAII	HAW	F2 (3)	1948	3	42

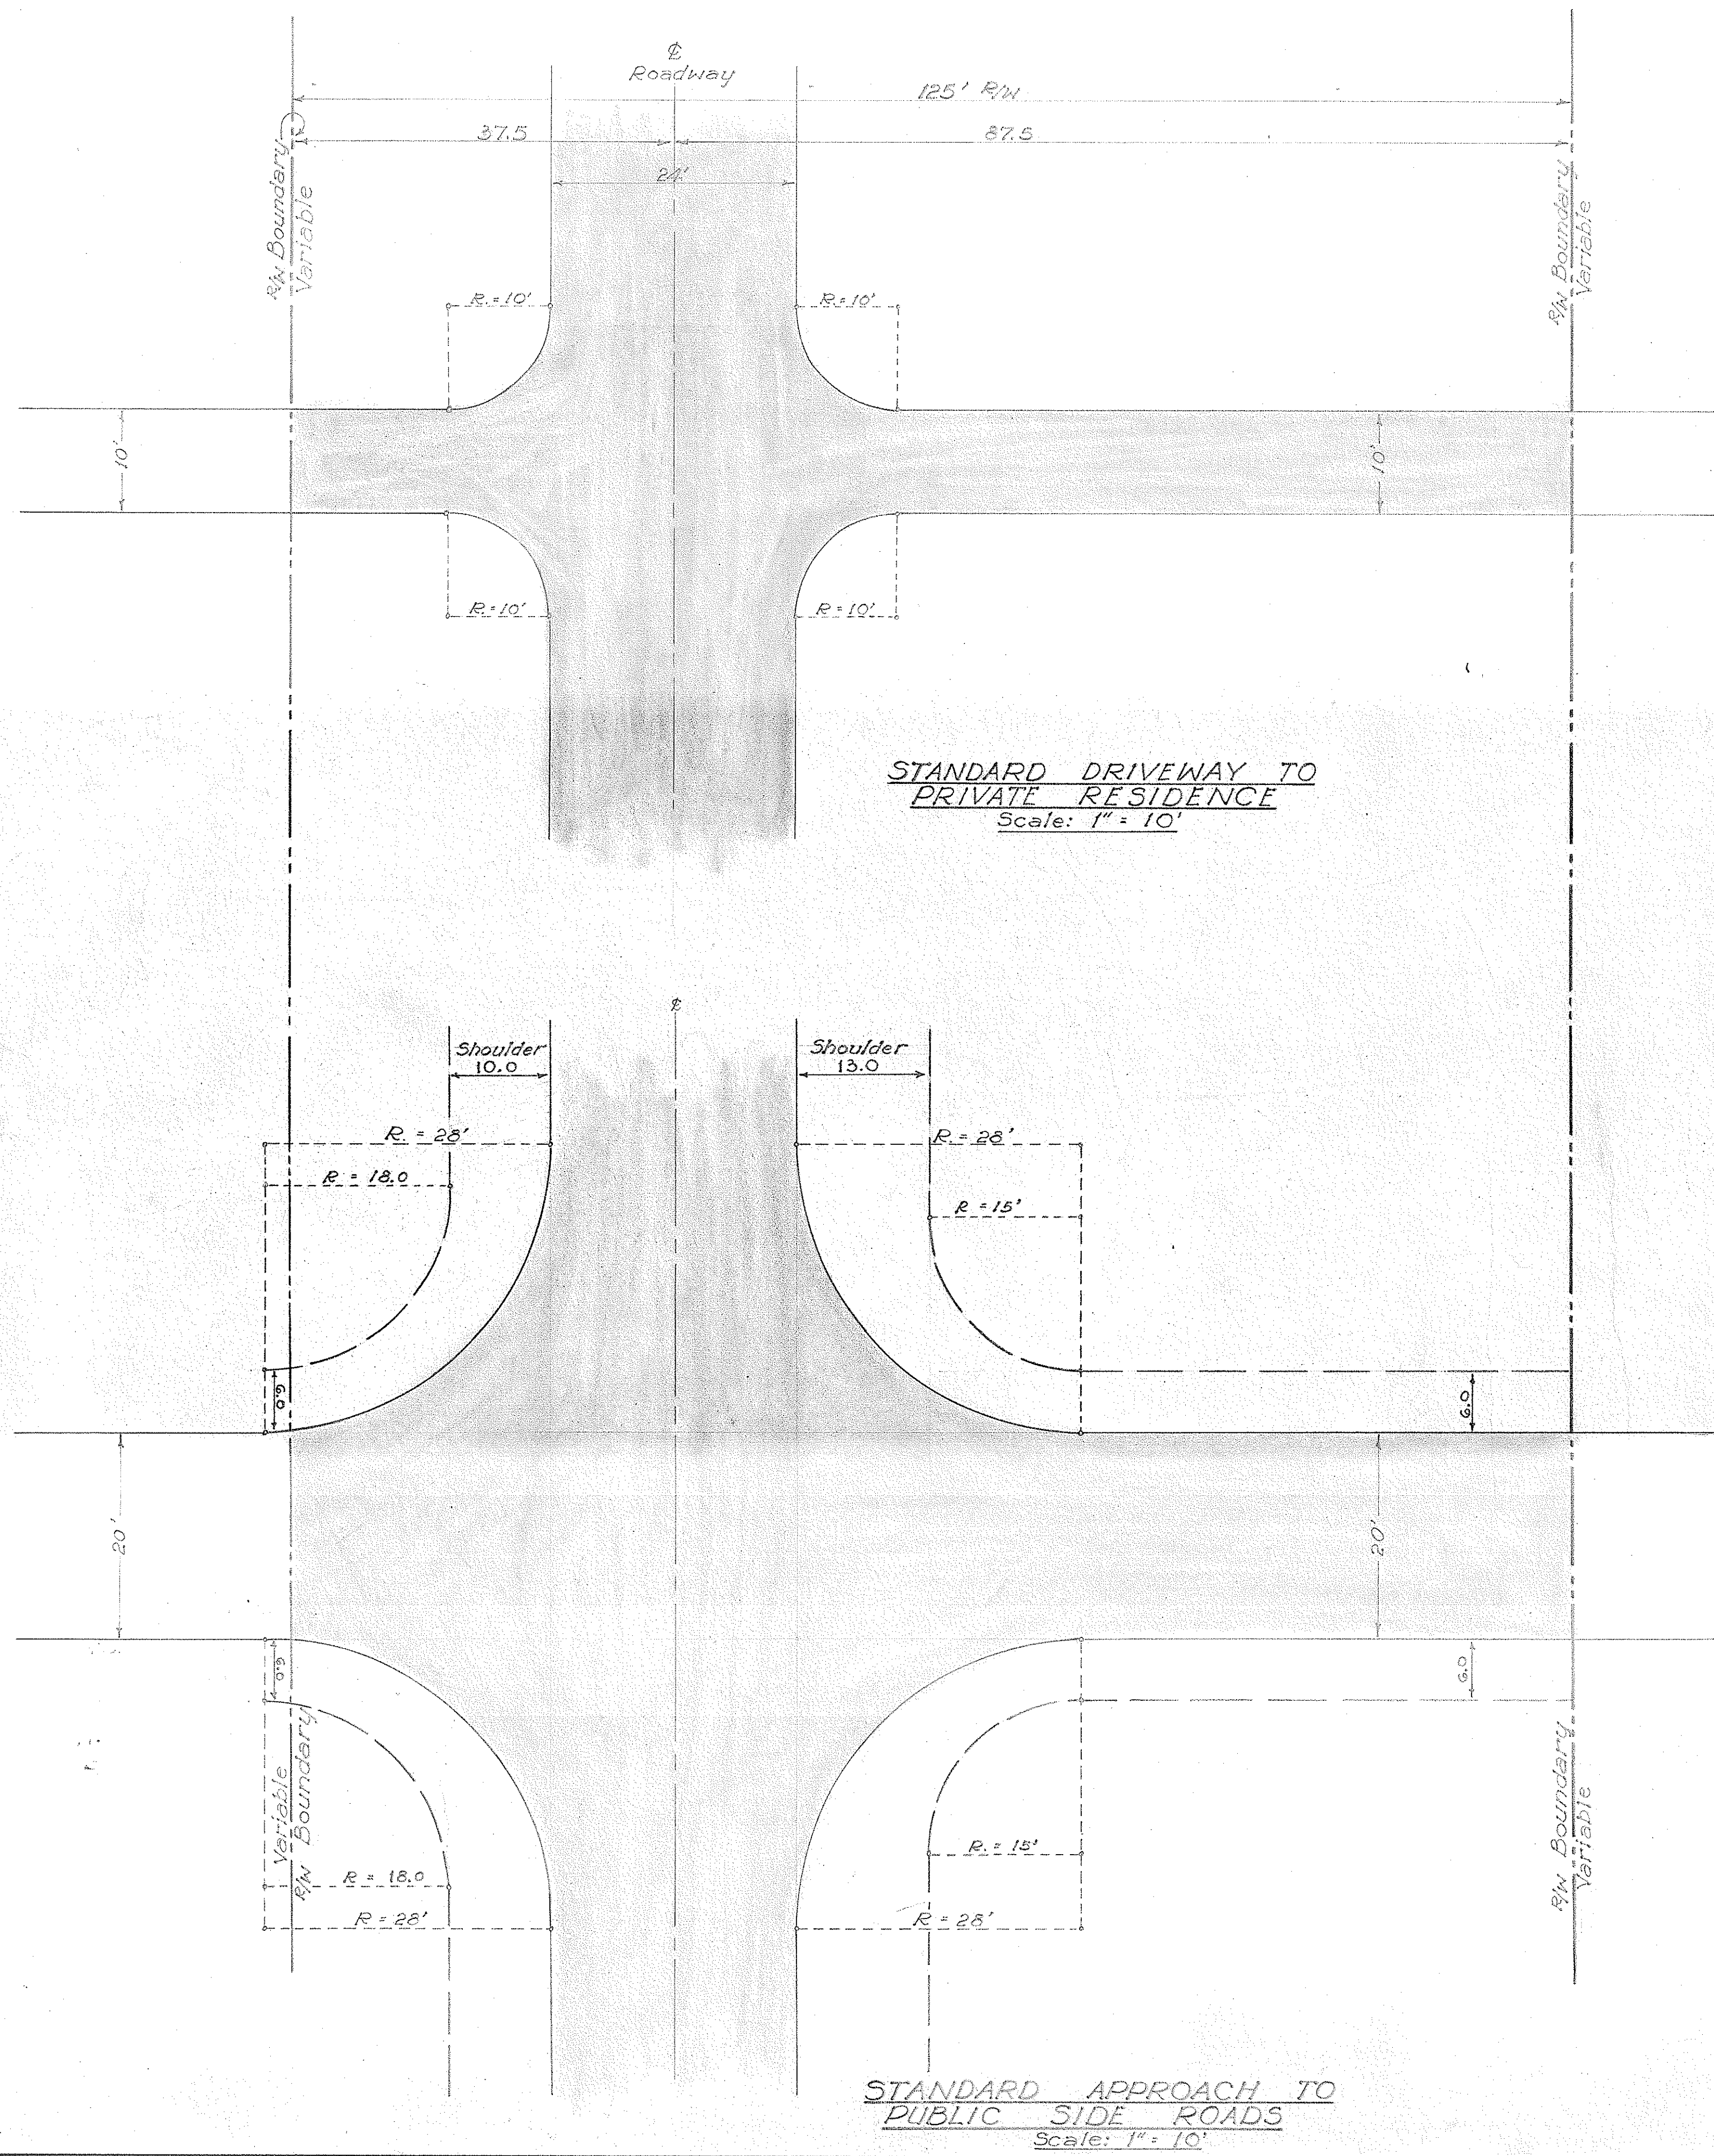

DATE	BY
DESIGNED BY	
DRAWN BY	
CHECKED BY	
NOTE BOOK	
QUANTITIES CHECKED BY	
NO.	

TERRITORIAL HIGHWAY DEPARTMENT
TERRITORY OF HAWAII

DETAIL OF CONNECTIONS
TO SIDEROADS & DRIVEWAYS

WAIAKEA HOMESTEADS
PROJ. NO F 2(3) DEC. 1948

SHEET No OF SHEETS

5398.3