



FED. ROAD DIST. NO.	STATE	PROJ. NO.	FISCAL YEAR	SHEET NO.	TOTAL SHEETS
HAWAII	HAW.	11C-03-70	1970	2	17

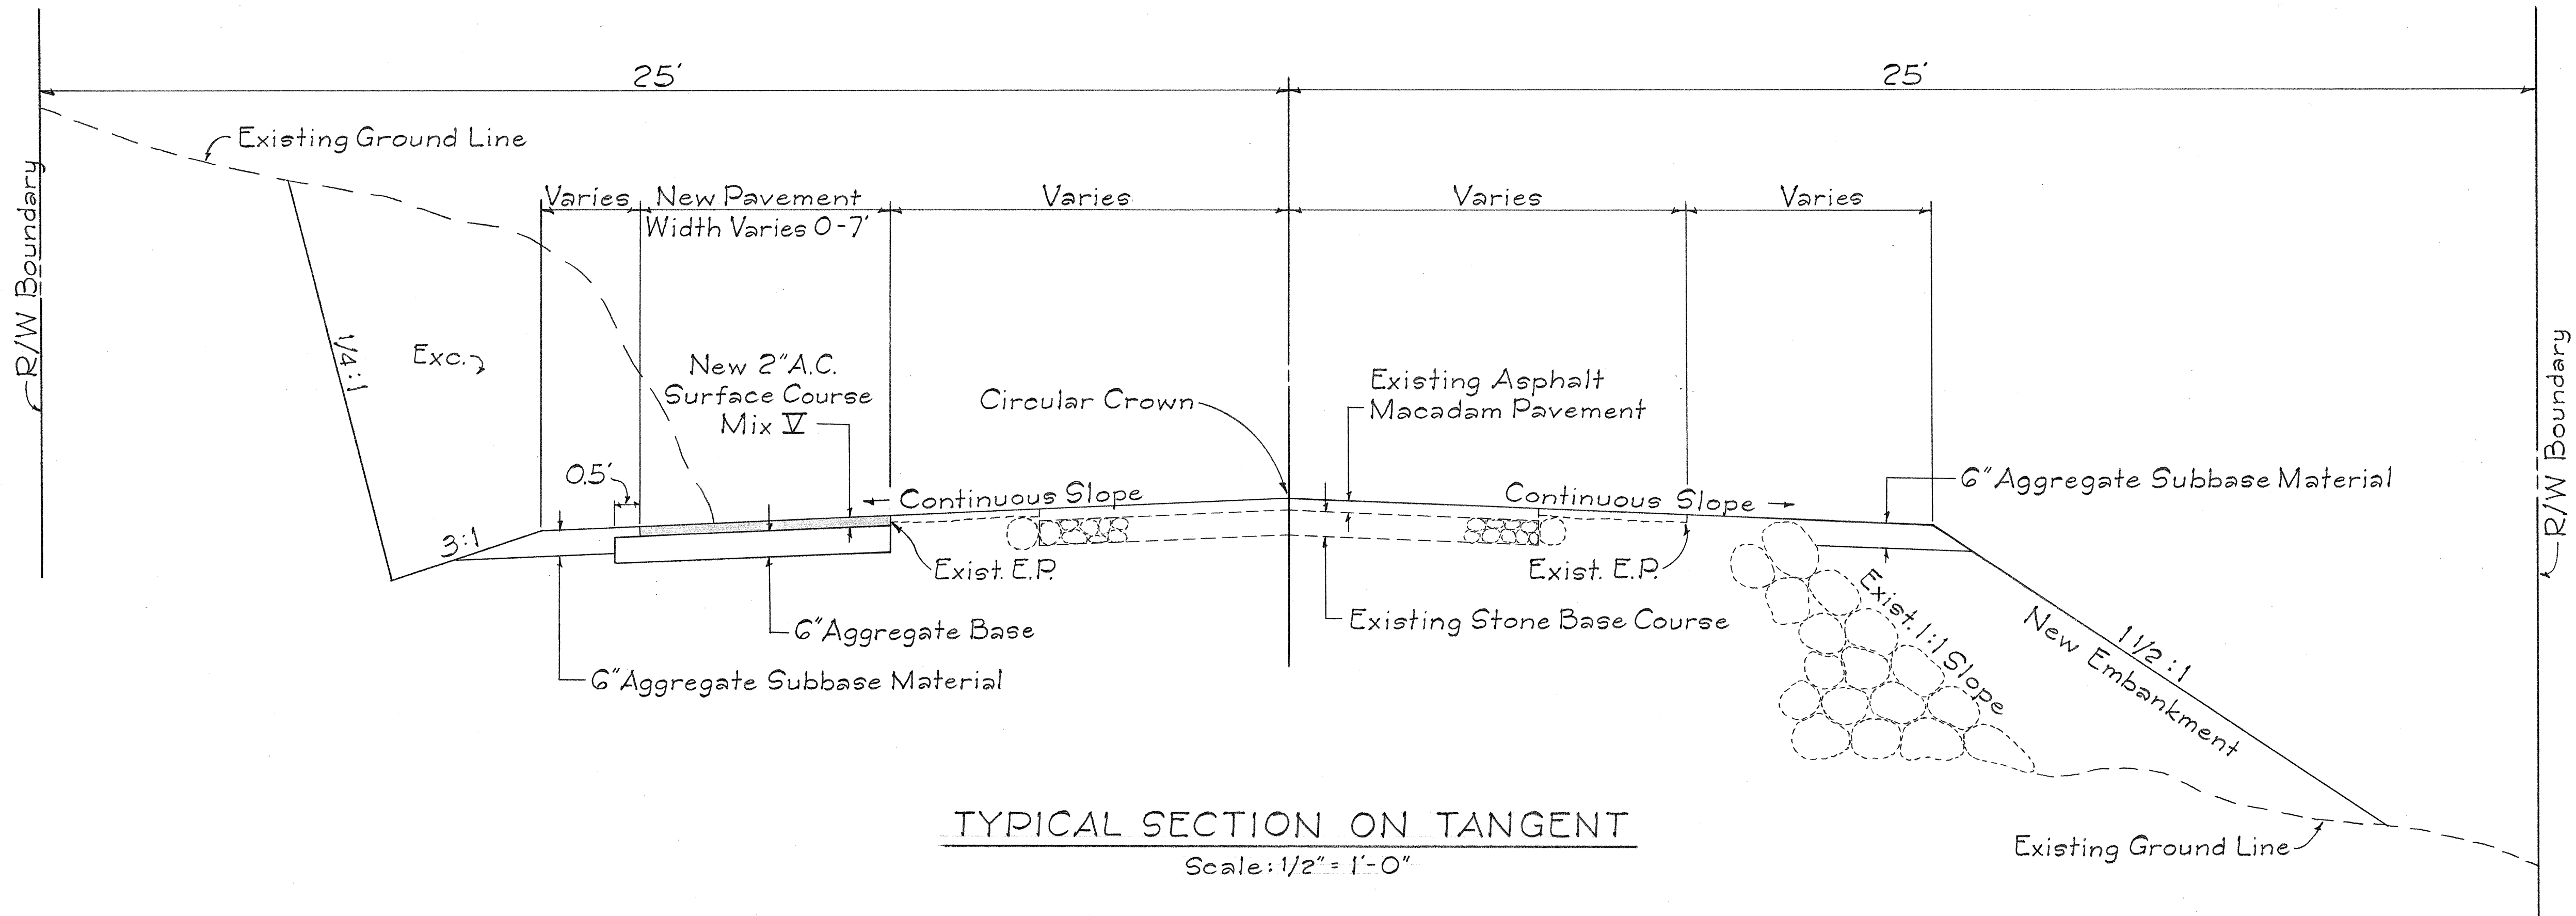

TYPICAL SECTION ON TANGENT
Scale: 1/2" = 1'-0"

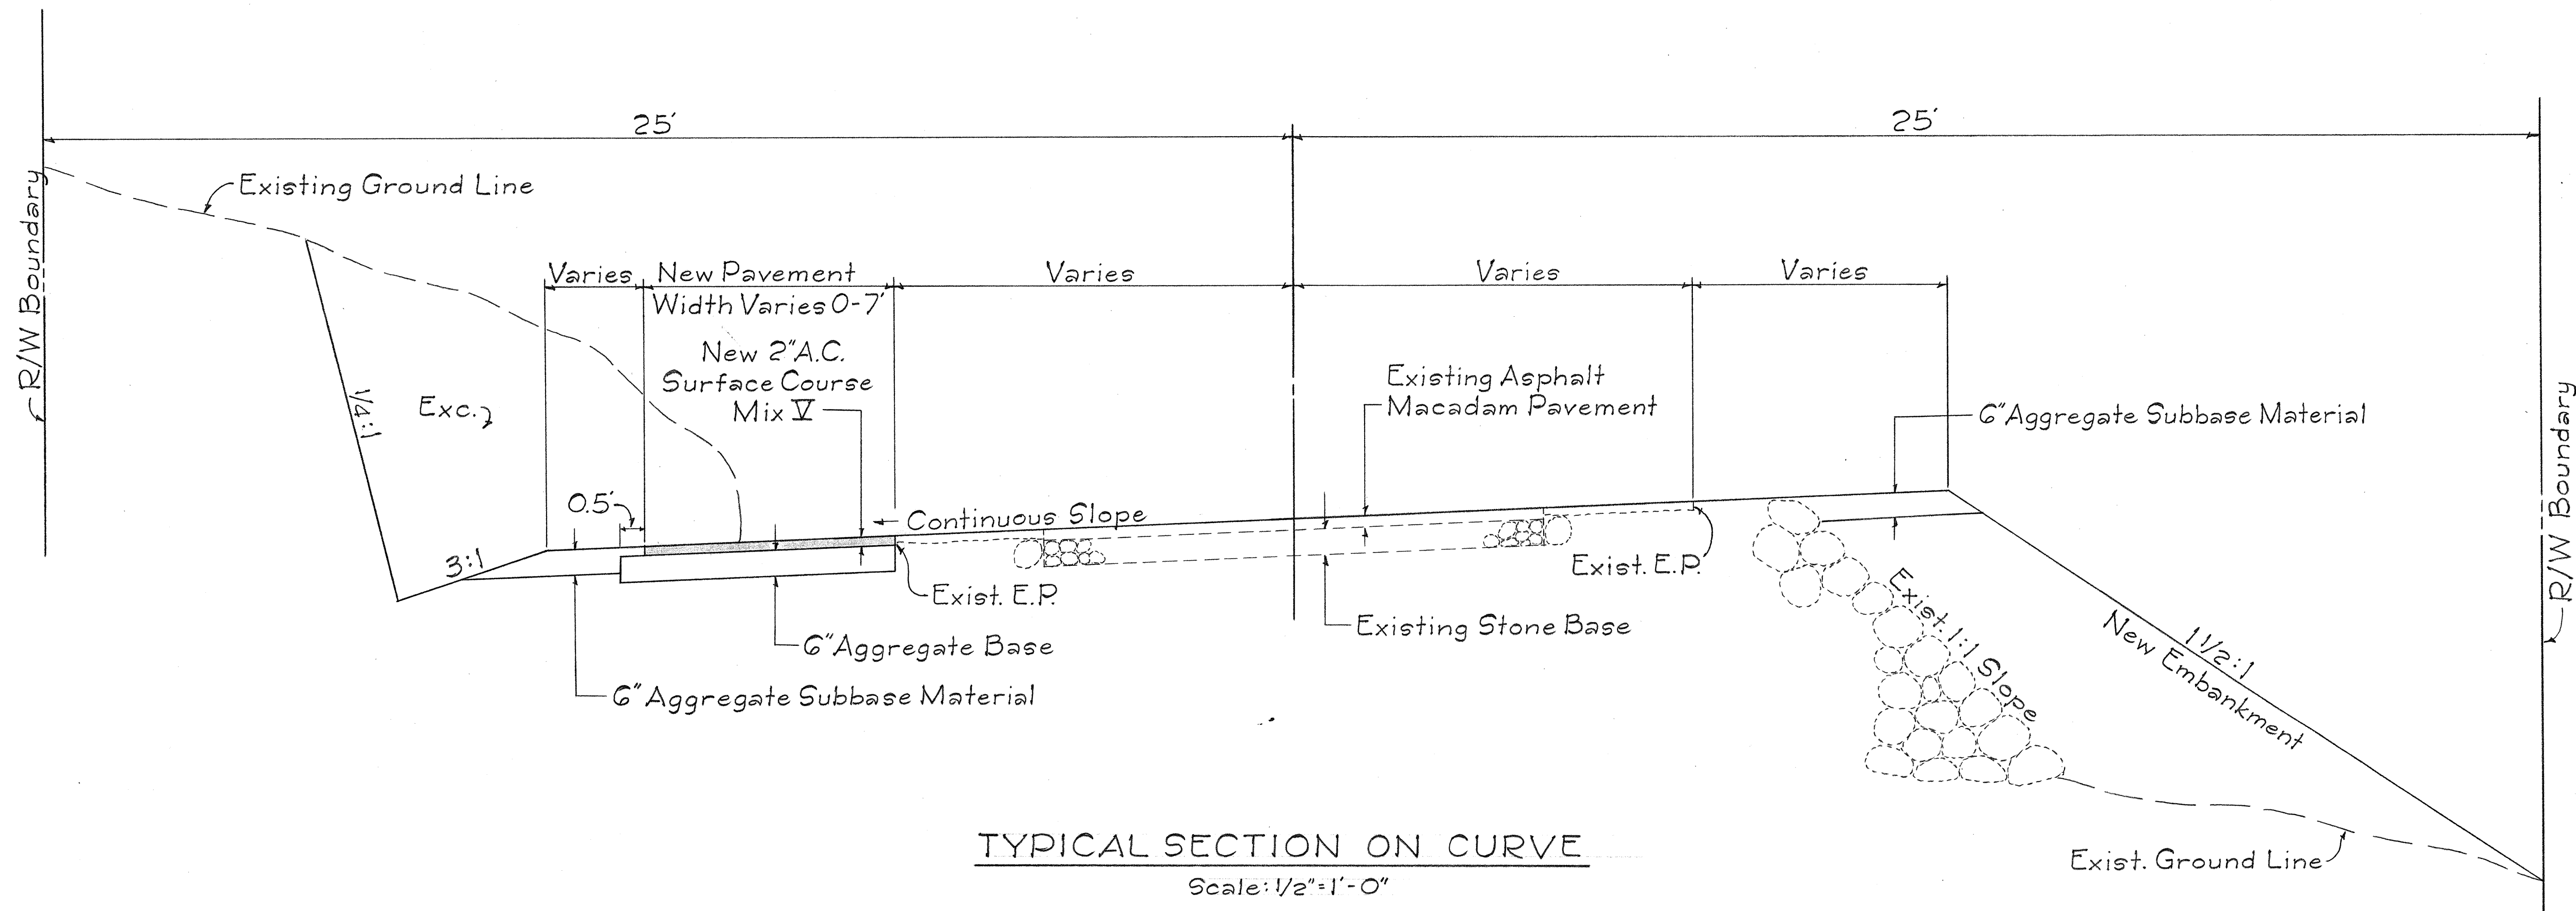

TYPICAL SECTION ON CURVE
Scale: 1/2" = 1'-0"

GENERAL NOTES:

1. Warning signs, lights, barricades and other protective facilities shall be provided in accordance with Subsection 107.14 of the Standard Specifications and Special Provisions.
2. Utility poles to be relocated by others.
3. Tack Coat, where necessary, shall be considered incidental to asphalt concrete pavement, mix no. V.

SURVEY PLOTTED BY	DATE
DRAWN BY	4/24/72
DESIGNED BY	
QUANTITIES BY	
CHECKED BY	
ORIGINAL PLAN	
NOTE BOOK	
NO.	

STATE OF HAWAII DEPARTMENT OF TRANSPORTATION HIGHWAYS DIVISION	
TYPICAL SECTION	
SAFETY IMPROVEMENTS ALONG HAWAII BELT ROAD HOOKENA TO MILOLII PHASE II PROJECT No. 11C-03-70 SOUTH KONA, HAWAII	
Scale: As Shown	Date: July 1970
SHEET No. 1 OF 1 SHEETS	