



FED. ROAD DIST. NO.	STATE	FED. AID PROJ. NO.	FISCAL YEAR	SHEET NO.	TOTAL SHEETS
HAWAII	HAW.	F-011-2(11)	73	16	87

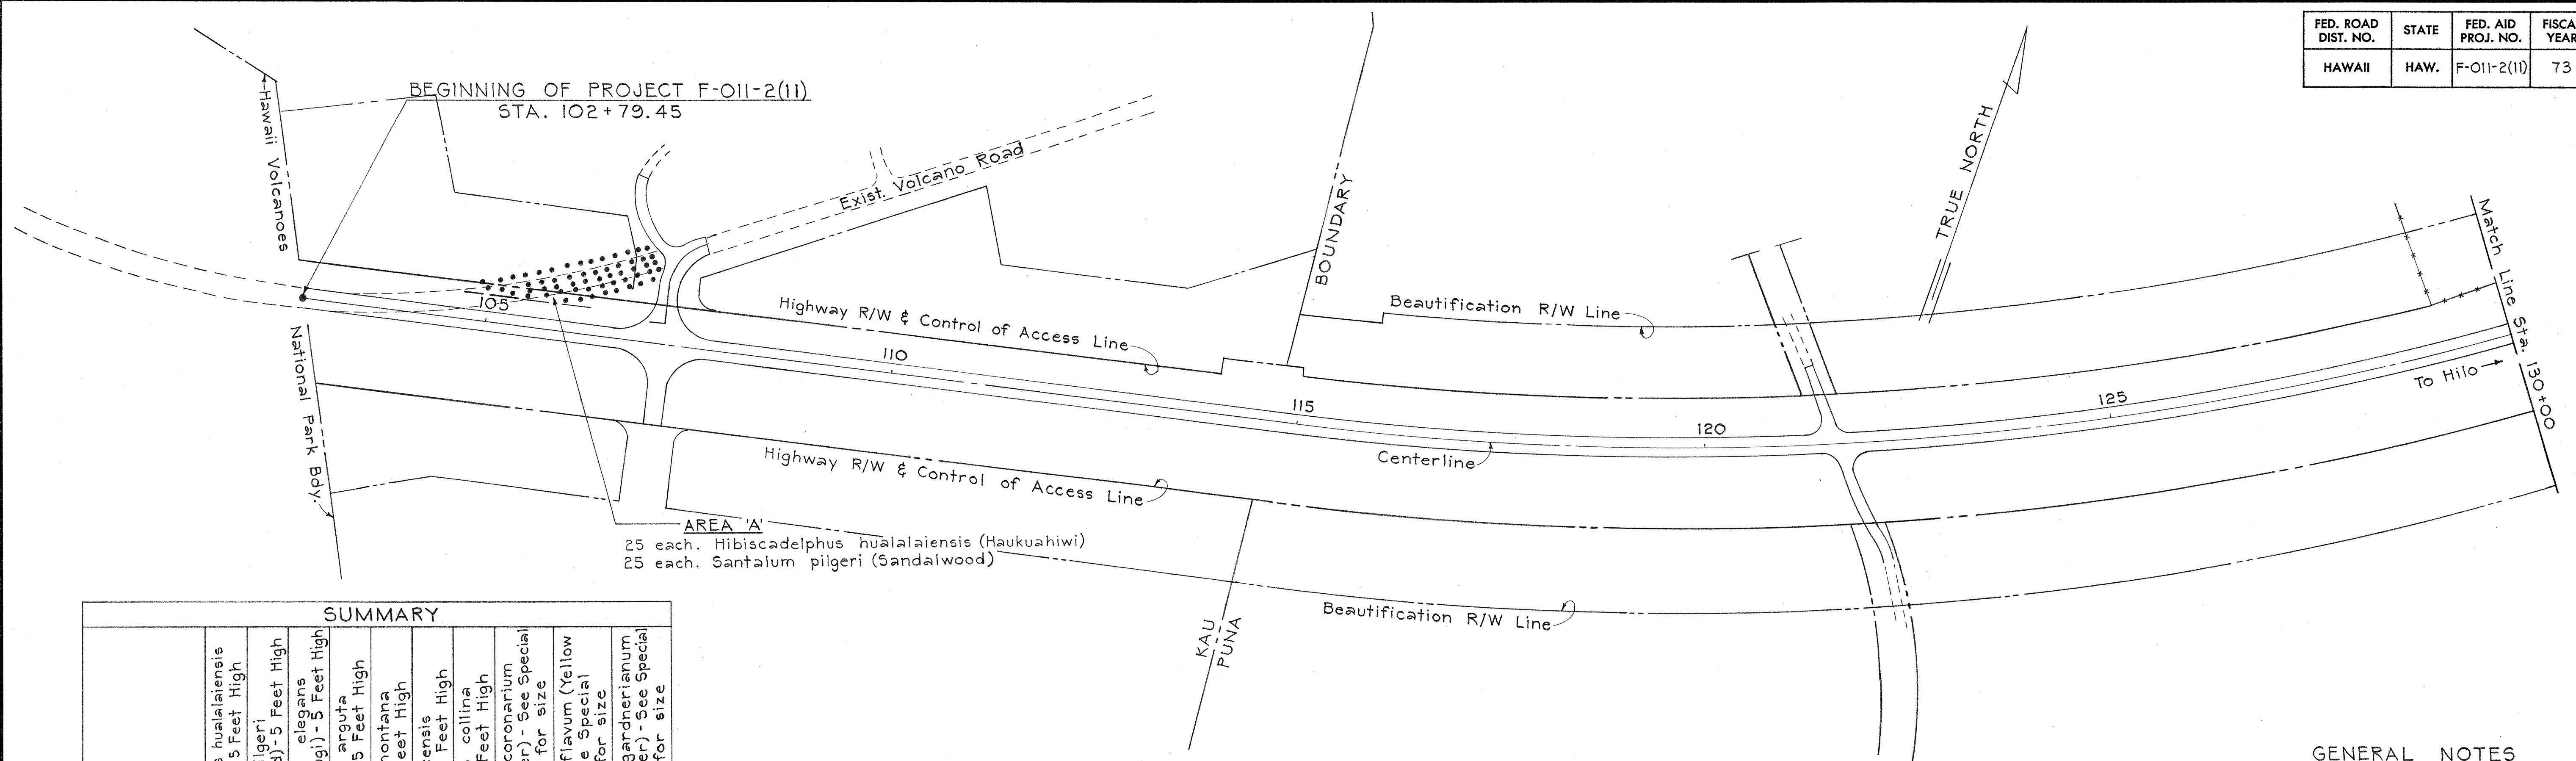

SUMMARY											
		Hibiscadelphus hualalaiensis (Haukuahiwi) - 5 Feet High	Santalum pilgeri (Sandalwood) - 5 Feet High	Cryptomeria elegans (Elegant sugi) - 5 Feet High	Broussaisia arguta (Kanawao) - 5 Feet High	Coprosma montana (Pilo) - 5 Feet High	Ilex sandwicensis (Kawau) - 5 Feet High	Metrosideros collina (Ohia) - 5 Feet High	Hedychium coronarium (White Ginger) - See Special Provisions for size	Hedychium flavum (Yellow ginger) - See Special Provisions for size	Hedychium gardnerianum (Kahili ginger) - See Special Provisions for size
AREA A	A	25	25								
AREA B	B				20	20	20	20			
AREA C	C			20							
AREA D	D				42	42	42	42			
AREA E	E								250	250	250
AREA F	F								60	60	60
AREA G	G				42	42	42	42			
TOTAL		25	25	20	104	104	104	104	310	310	310

- GENERAL NOTES**
1. All plants shall be planted a minimum of 30' clear from edge of pavement.
 2. Each Species shall be planted in clusters or in definite rows to give identity to each species.

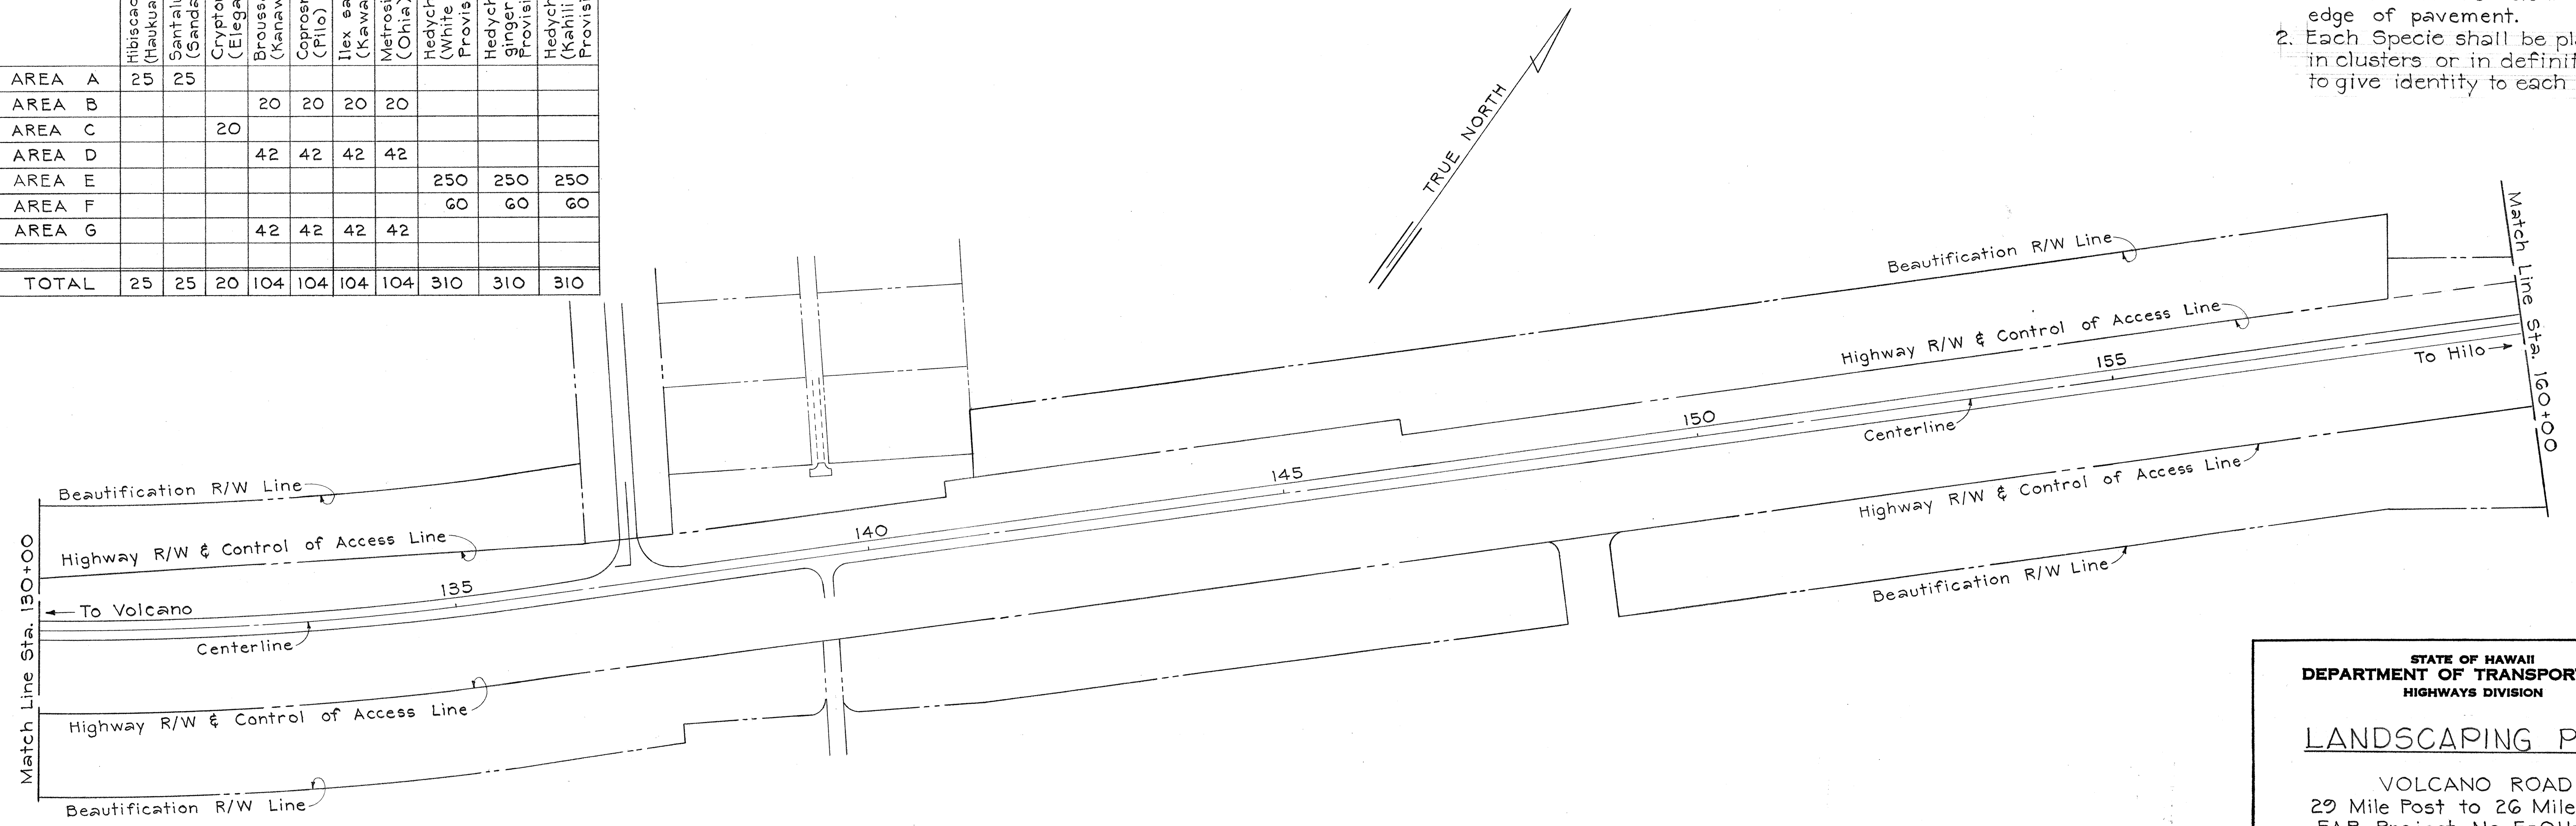



ORIGINAL PLAN	SURVEY PLOTTED BY	DATE
DRAWN BY	TRACED BY	CHECKED BY
NOTE BOOK	QUANTITIES BY	
No.		

STATE OF HAWAII
DEPARTMENT OF TRANSPORTATION
HIGHWAYS DIVISION

LANDSCAPING PLAN

VOLCANO ROAD
29 Mile Post to 26 Mile Post
FAP Project No. F-011-2(11)
Kau & Puna, Hawaii
Scale: 1" = 100' Date: Nov. 72
SHEET No. 1 OF 4 SHEETS

FED. ROAD DIST. NO.	STATE	FED. AID PROJ. NO.	FISCAL YEAR	SHEET NO.	TOTAL SHEETS
HAWAII	HAW.	F-011-2(11)	73	17	87

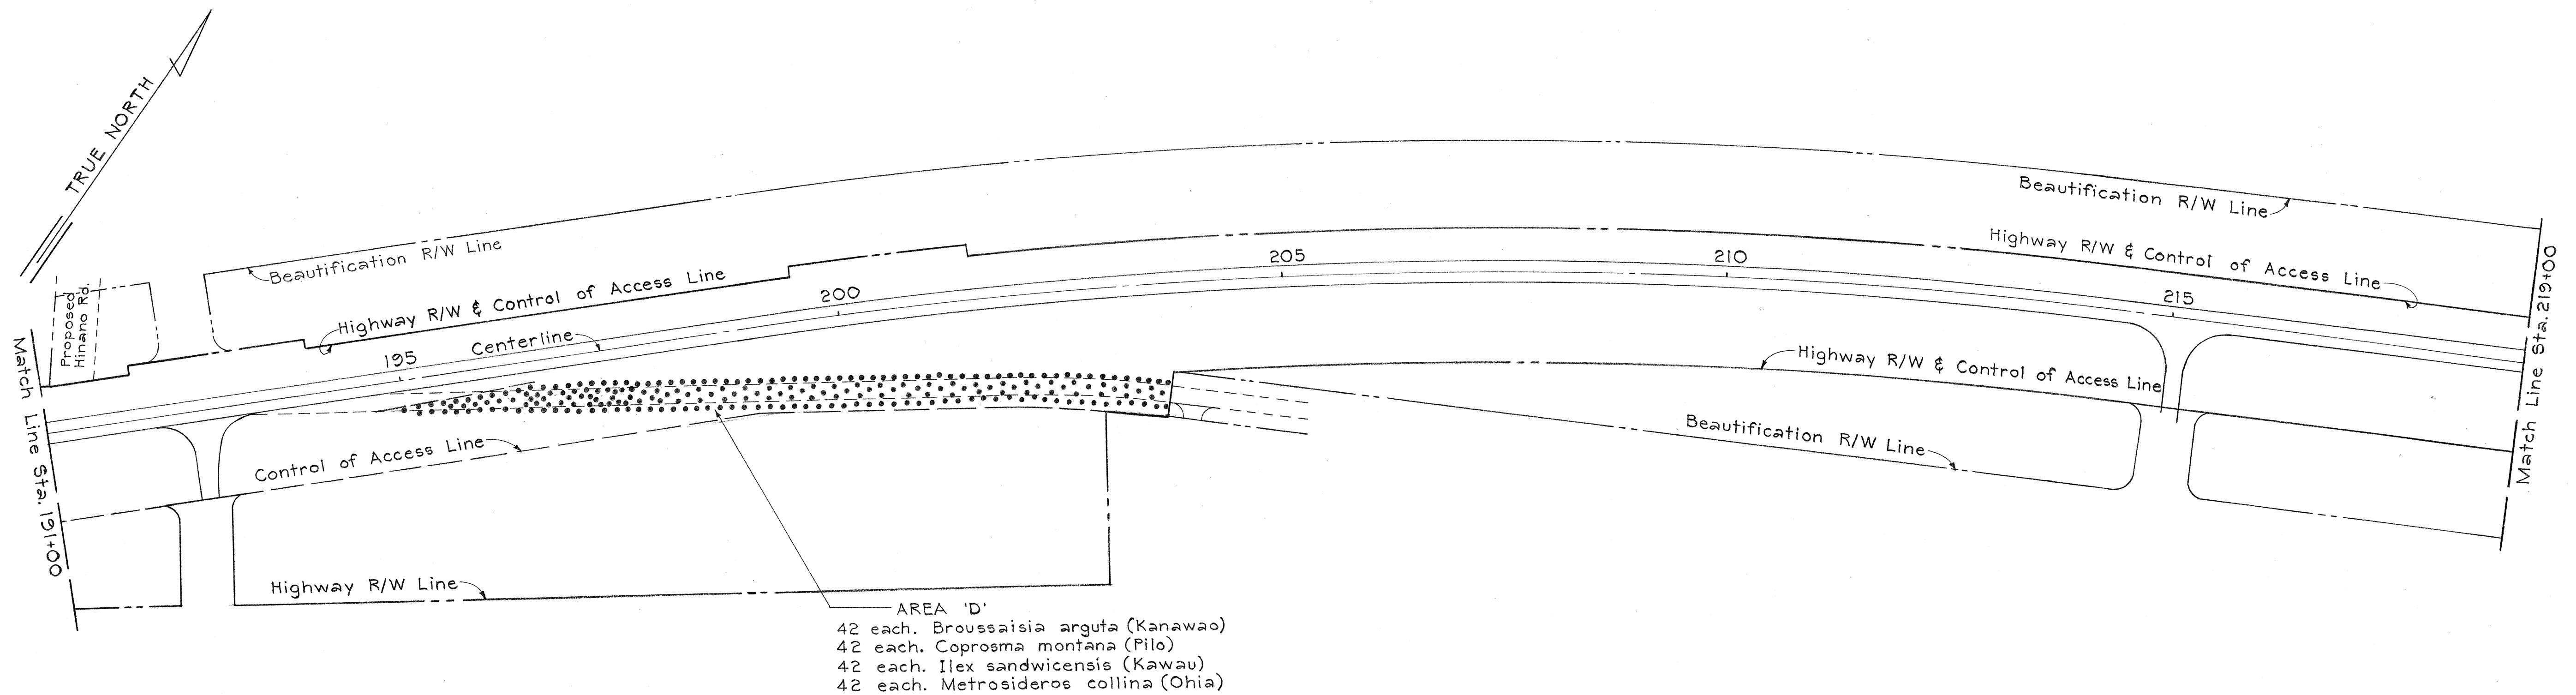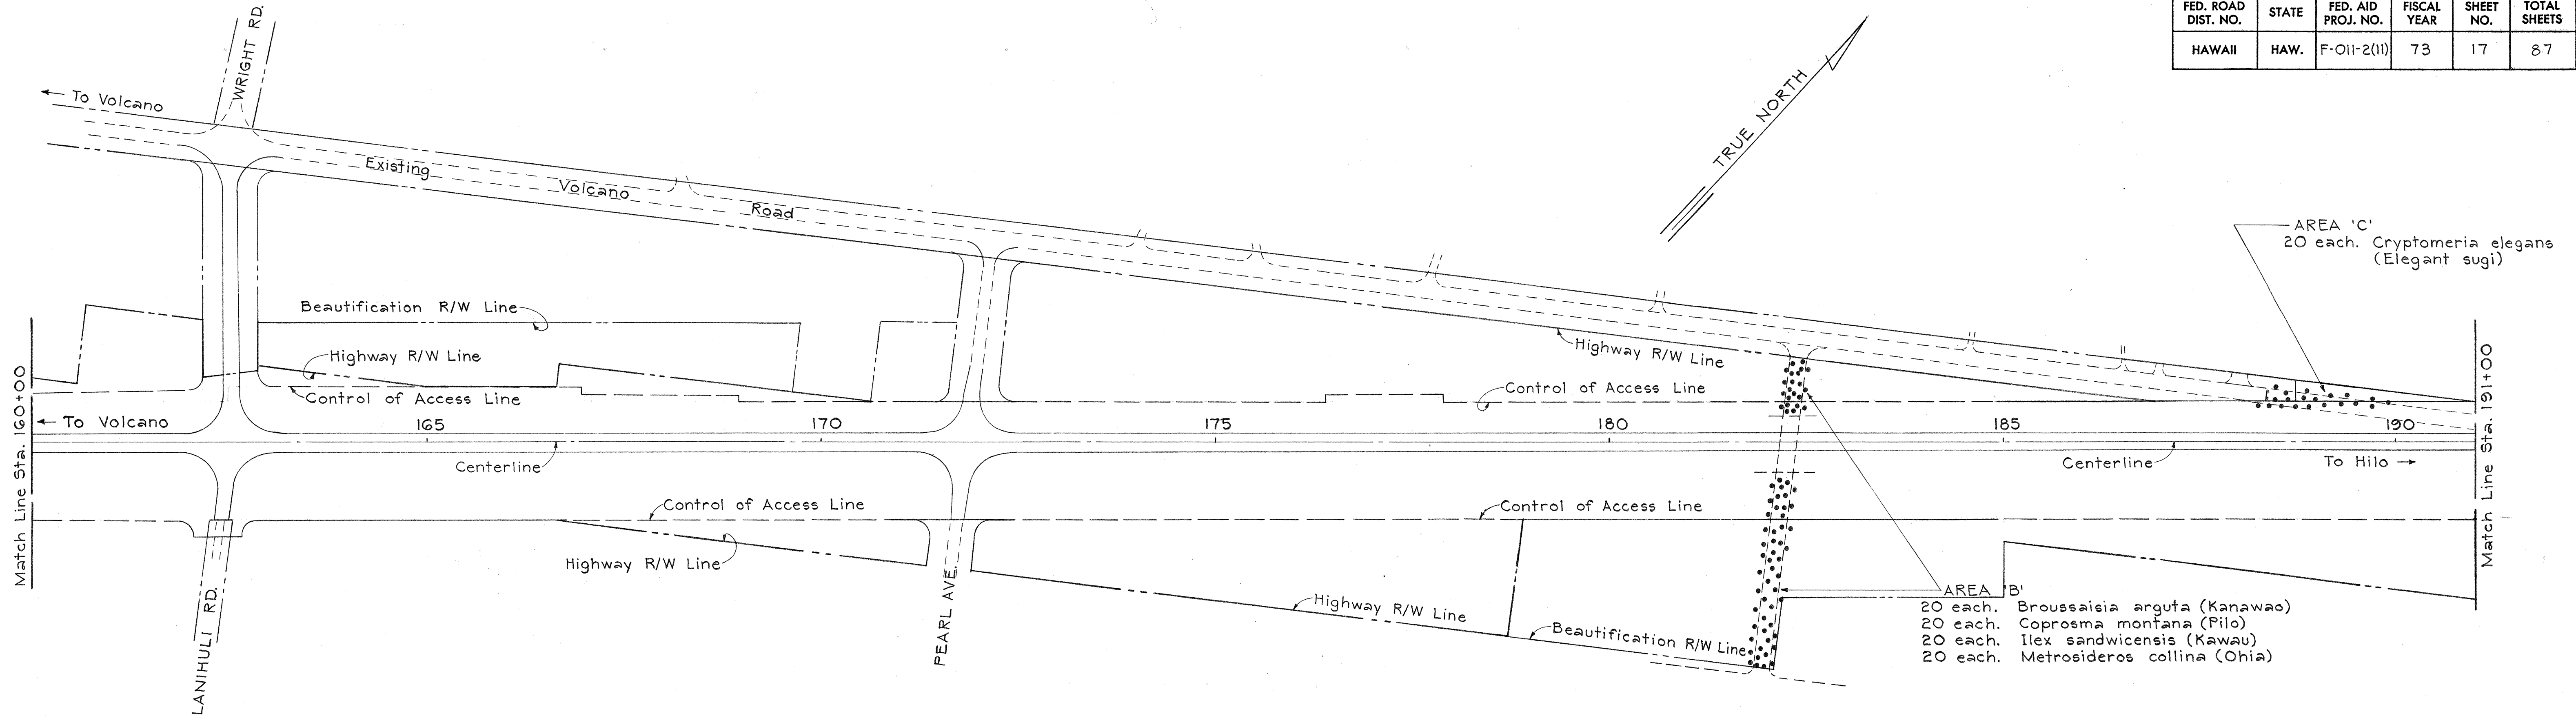

SURVEY PLOTTED BY	DATE
DRAWN BY	
DESIGNED BY	
QUANTITIES BY	
CHECKED BY	

ORIGINAL PLAN	No.
NOTE BOOK	





STATE OF HAWAII
DEPARTMENT OF TRANSPORTATION
HIGHWAYS DIVISION
LANDSCAPING PLAN

VOLCANO ROAD
29 Mile Post to 26 Mile Post
FAP Project No. F-011-2(11)
Kau & Puna, Hawaii

Scale: 1" = 100' Date: Nov. '72

SHEET No. 2 OF 4 SHEETS

FED. ROAD DIST. NO.	STATE	FED. AID PROJ. NO.	FISCAL YEAR	SHEET NO.	TOTAL SHEETS
HAWAII	HAW.	F-011-2(11)	73	18	87

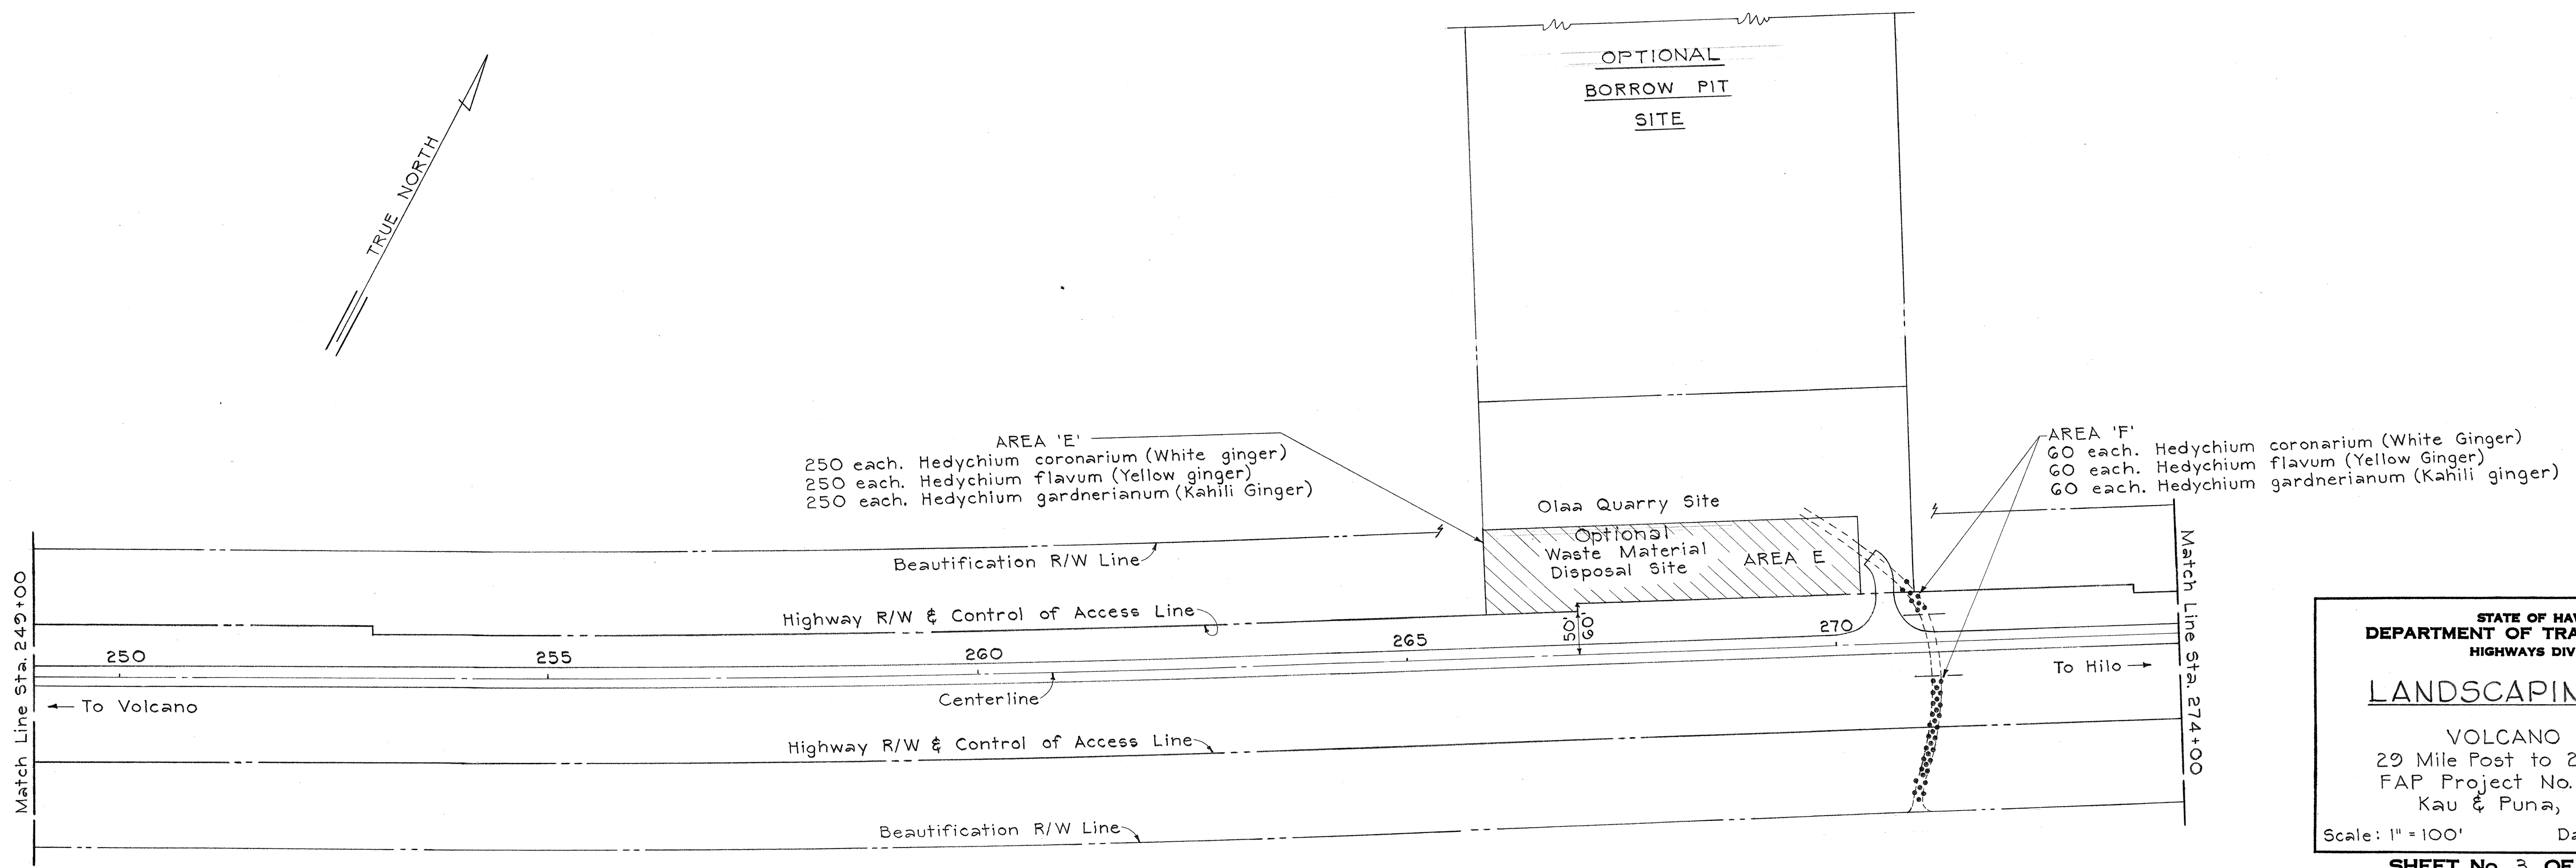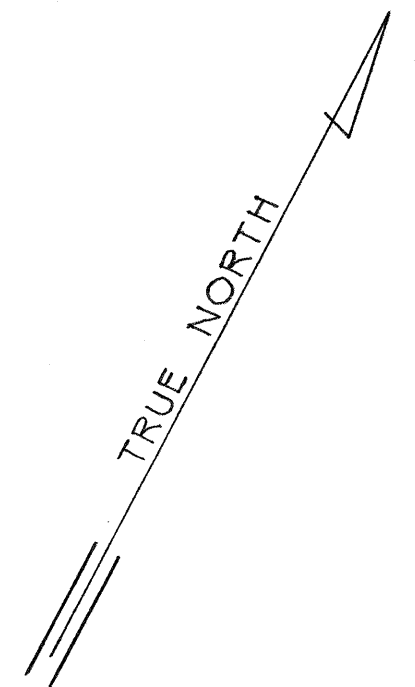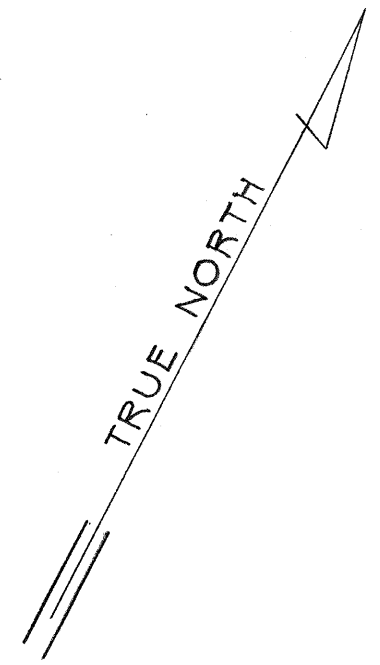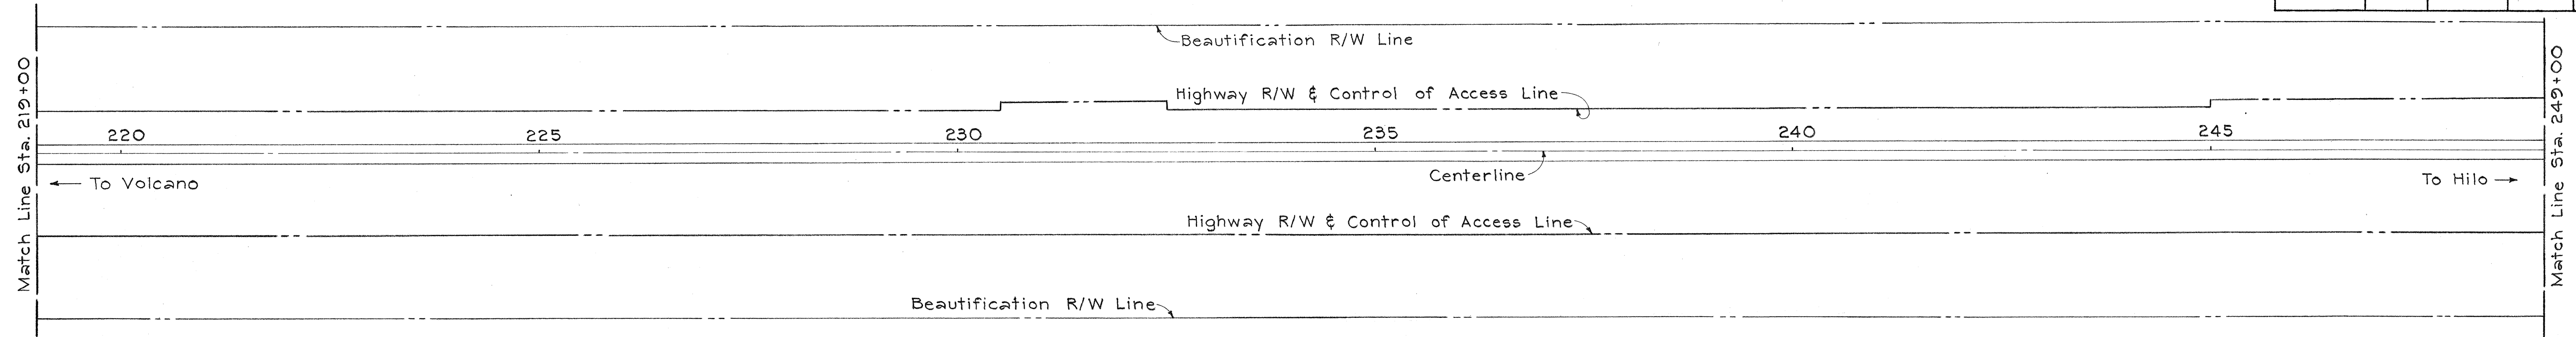

SURVEY PLOTTED BY	DATE
DESIGNED BY	
NOTED BY	
CHECKED BY	
ORIGINAL PLAN	
NOTE BOOK	
No.	

STATE OF HAWAII
DEPARTMENT OF TRANSPORTATION
HIGHWAYS DIVISION



LANDSCAPING PLAN

VOLCANO ROAD
29 Mile Post to 26 Mile Post
FAP Project No. F-011-2(11)
Kau & Puna, Hawaii

Scale: 1" = 100' Date: Nov. 72

SHEET No. 3 OF 4 SHEETS

FED. ROAD DIST. NO.	STATE	FED. AID PROJ. NO.	FISCAL YEAR	SHEET NO.	TOTAL SHEETS
HAWAII	HAW.	F-011-2(11)	73	19	87

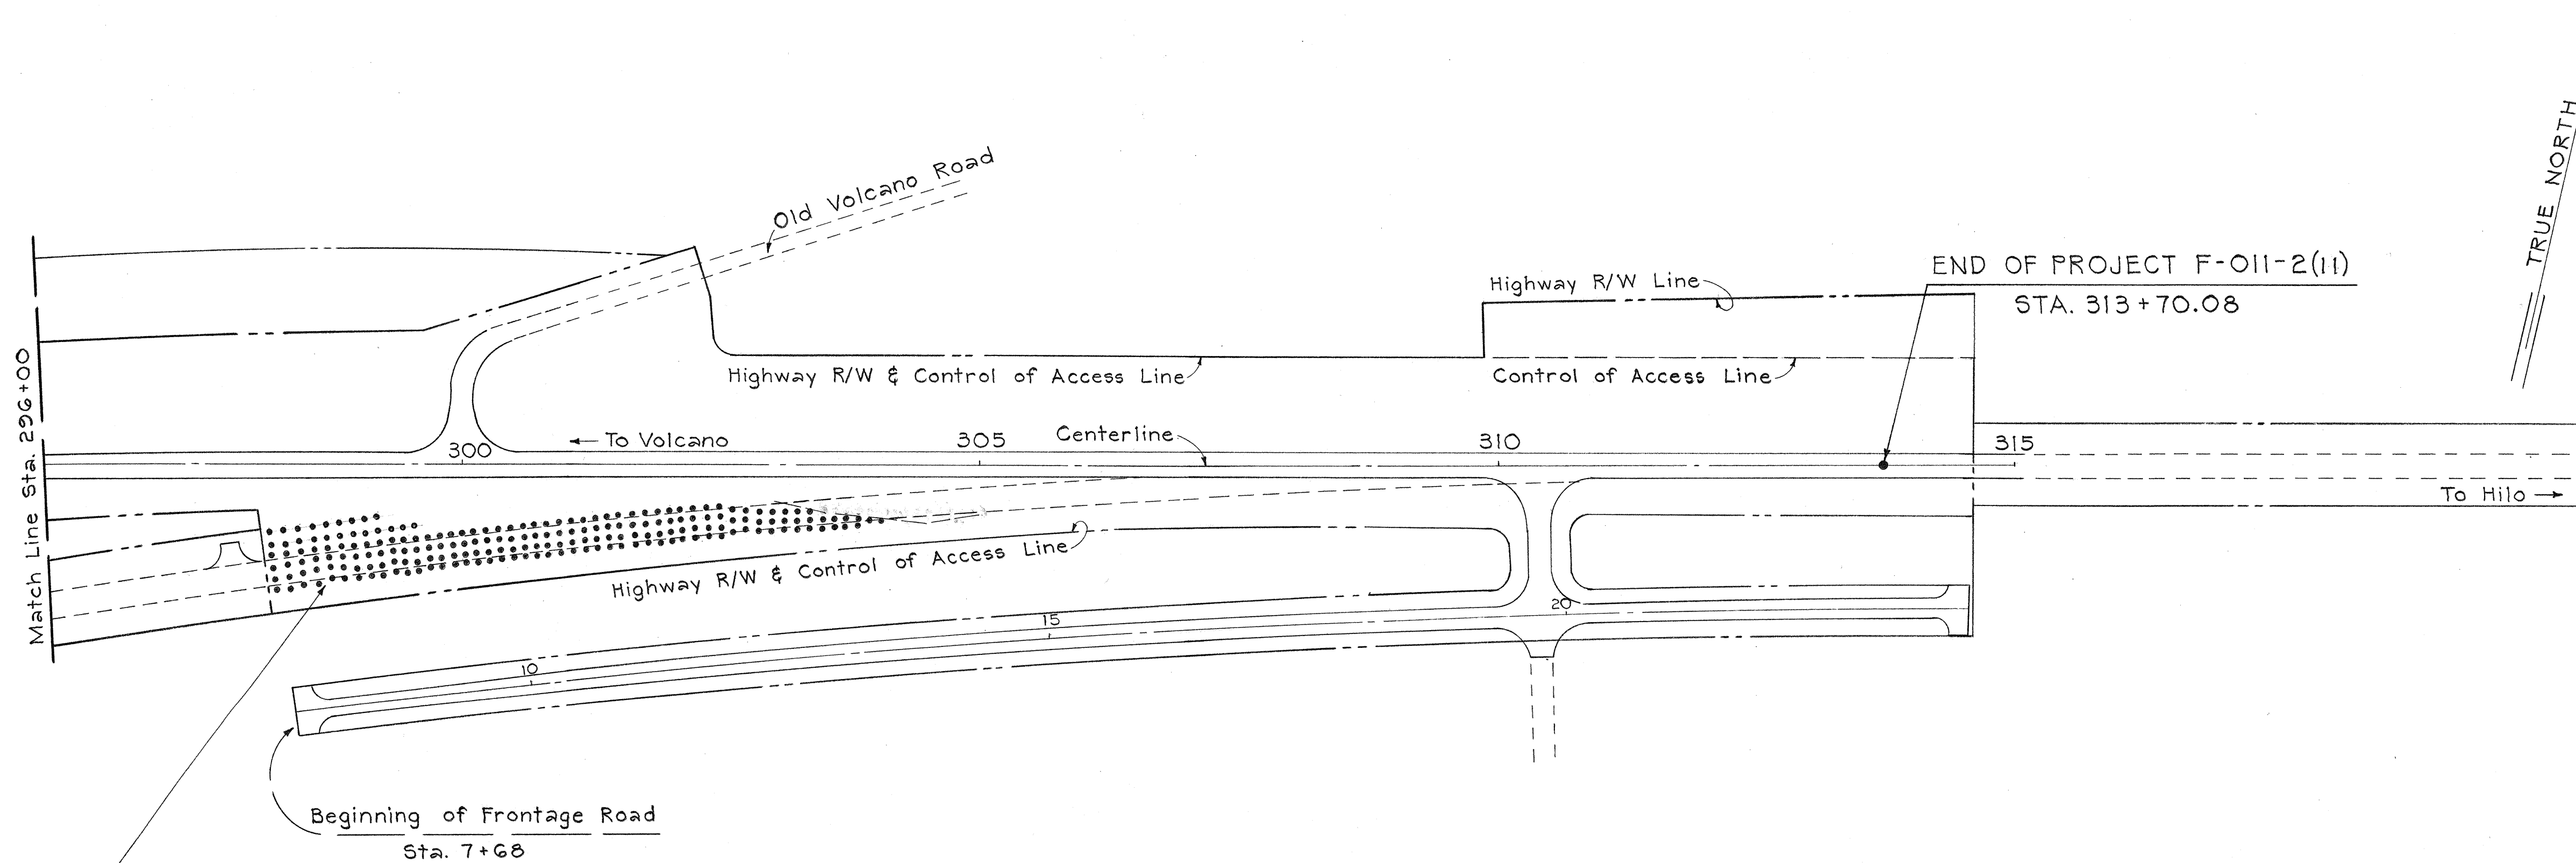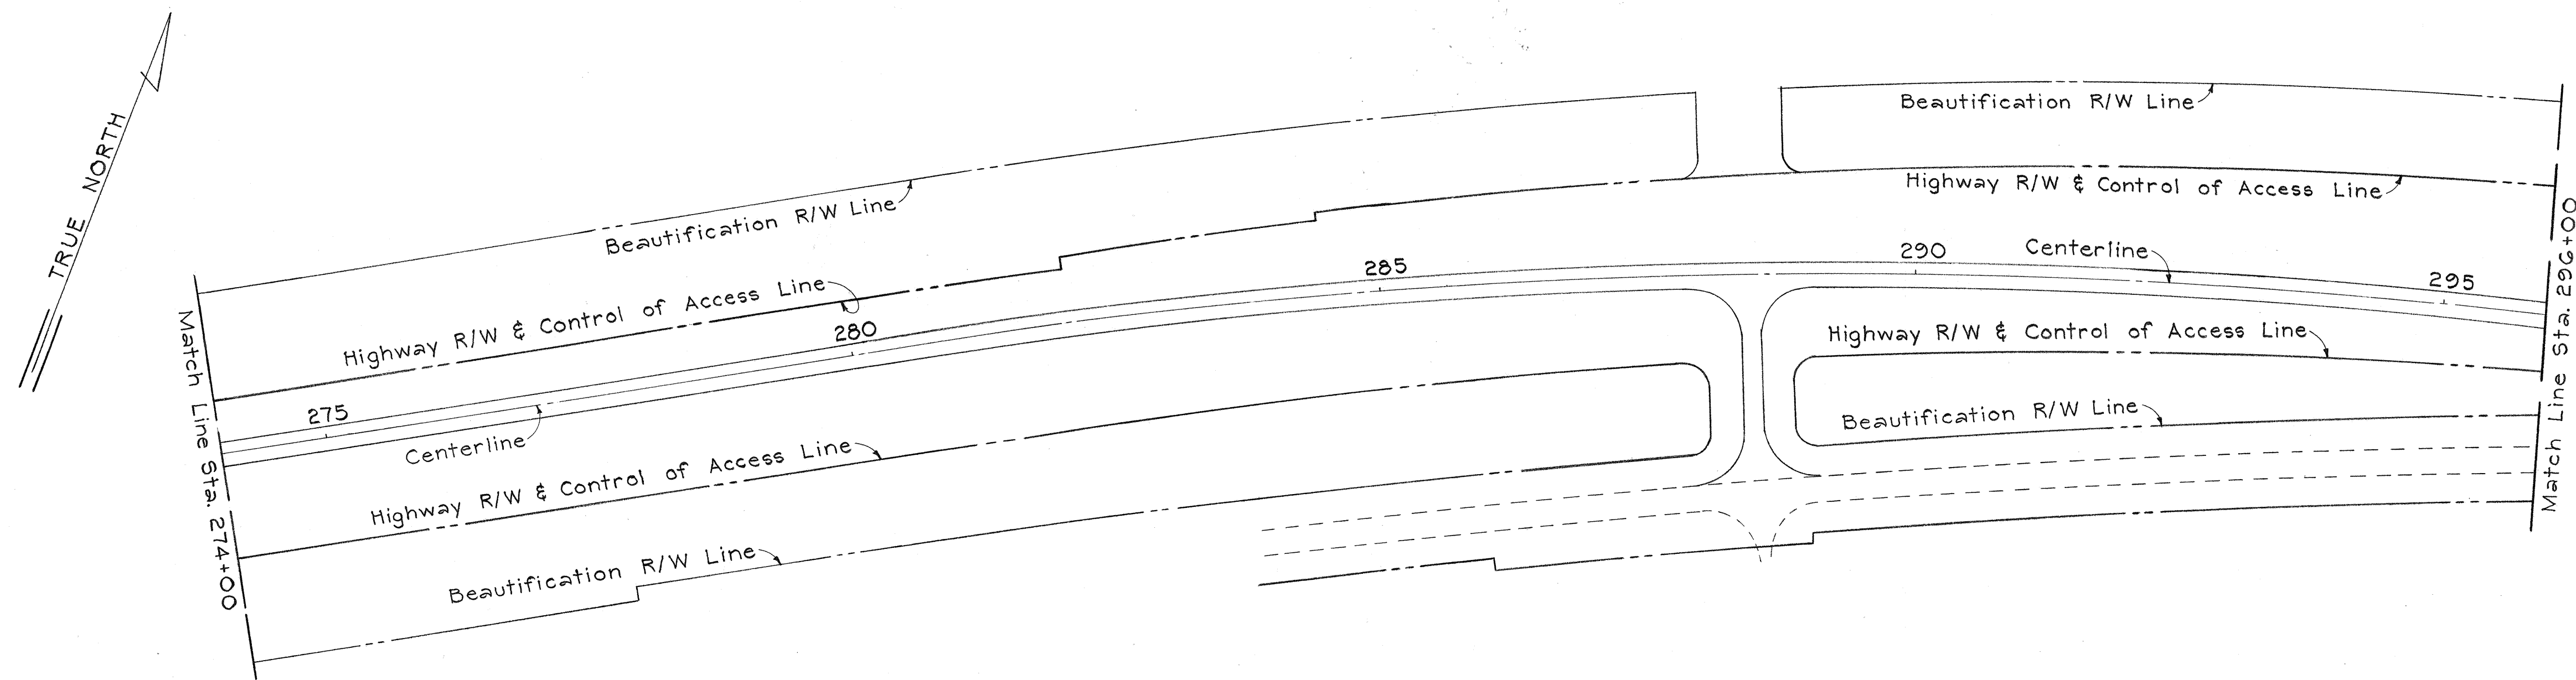

AREA 'G'

42 each. Broussaisia arguta (Kanawao)
 42 each. Coprosma montana (Pilo)
 42 each. Ilex sandwicensis (Kawau)
 42 each. Metrosideros collina (Ohia)

STATE OF HAWAII
 DEPARTMENT OF TRANSPORTATION
 HIGHWAYS DIVISION

LANDSCAPING PLAN

VOLCANO ROAD
 29 Mile Post to 26 Mile Post
 FAP Project No. F-011-2(11)
 Kau & Puna, Hawaii

Scale: 1" = 100' Date: Nov. 72

SHEET No. 4 OF 4 SHEETS