


FED. ROAD DIST. NO.	STATE	PROJ. NO.	FISCAL YEAR	SHEET NO.	TOTAL SHEETS
HAWAII	HAW.	11A-01-75 11A-01-79M	1978	62	65

ORIGINAL PLAN	DATE
DRAWN BY	
DESIGNED BY	
NOTED BY	
CHECKED BY	
NO.	

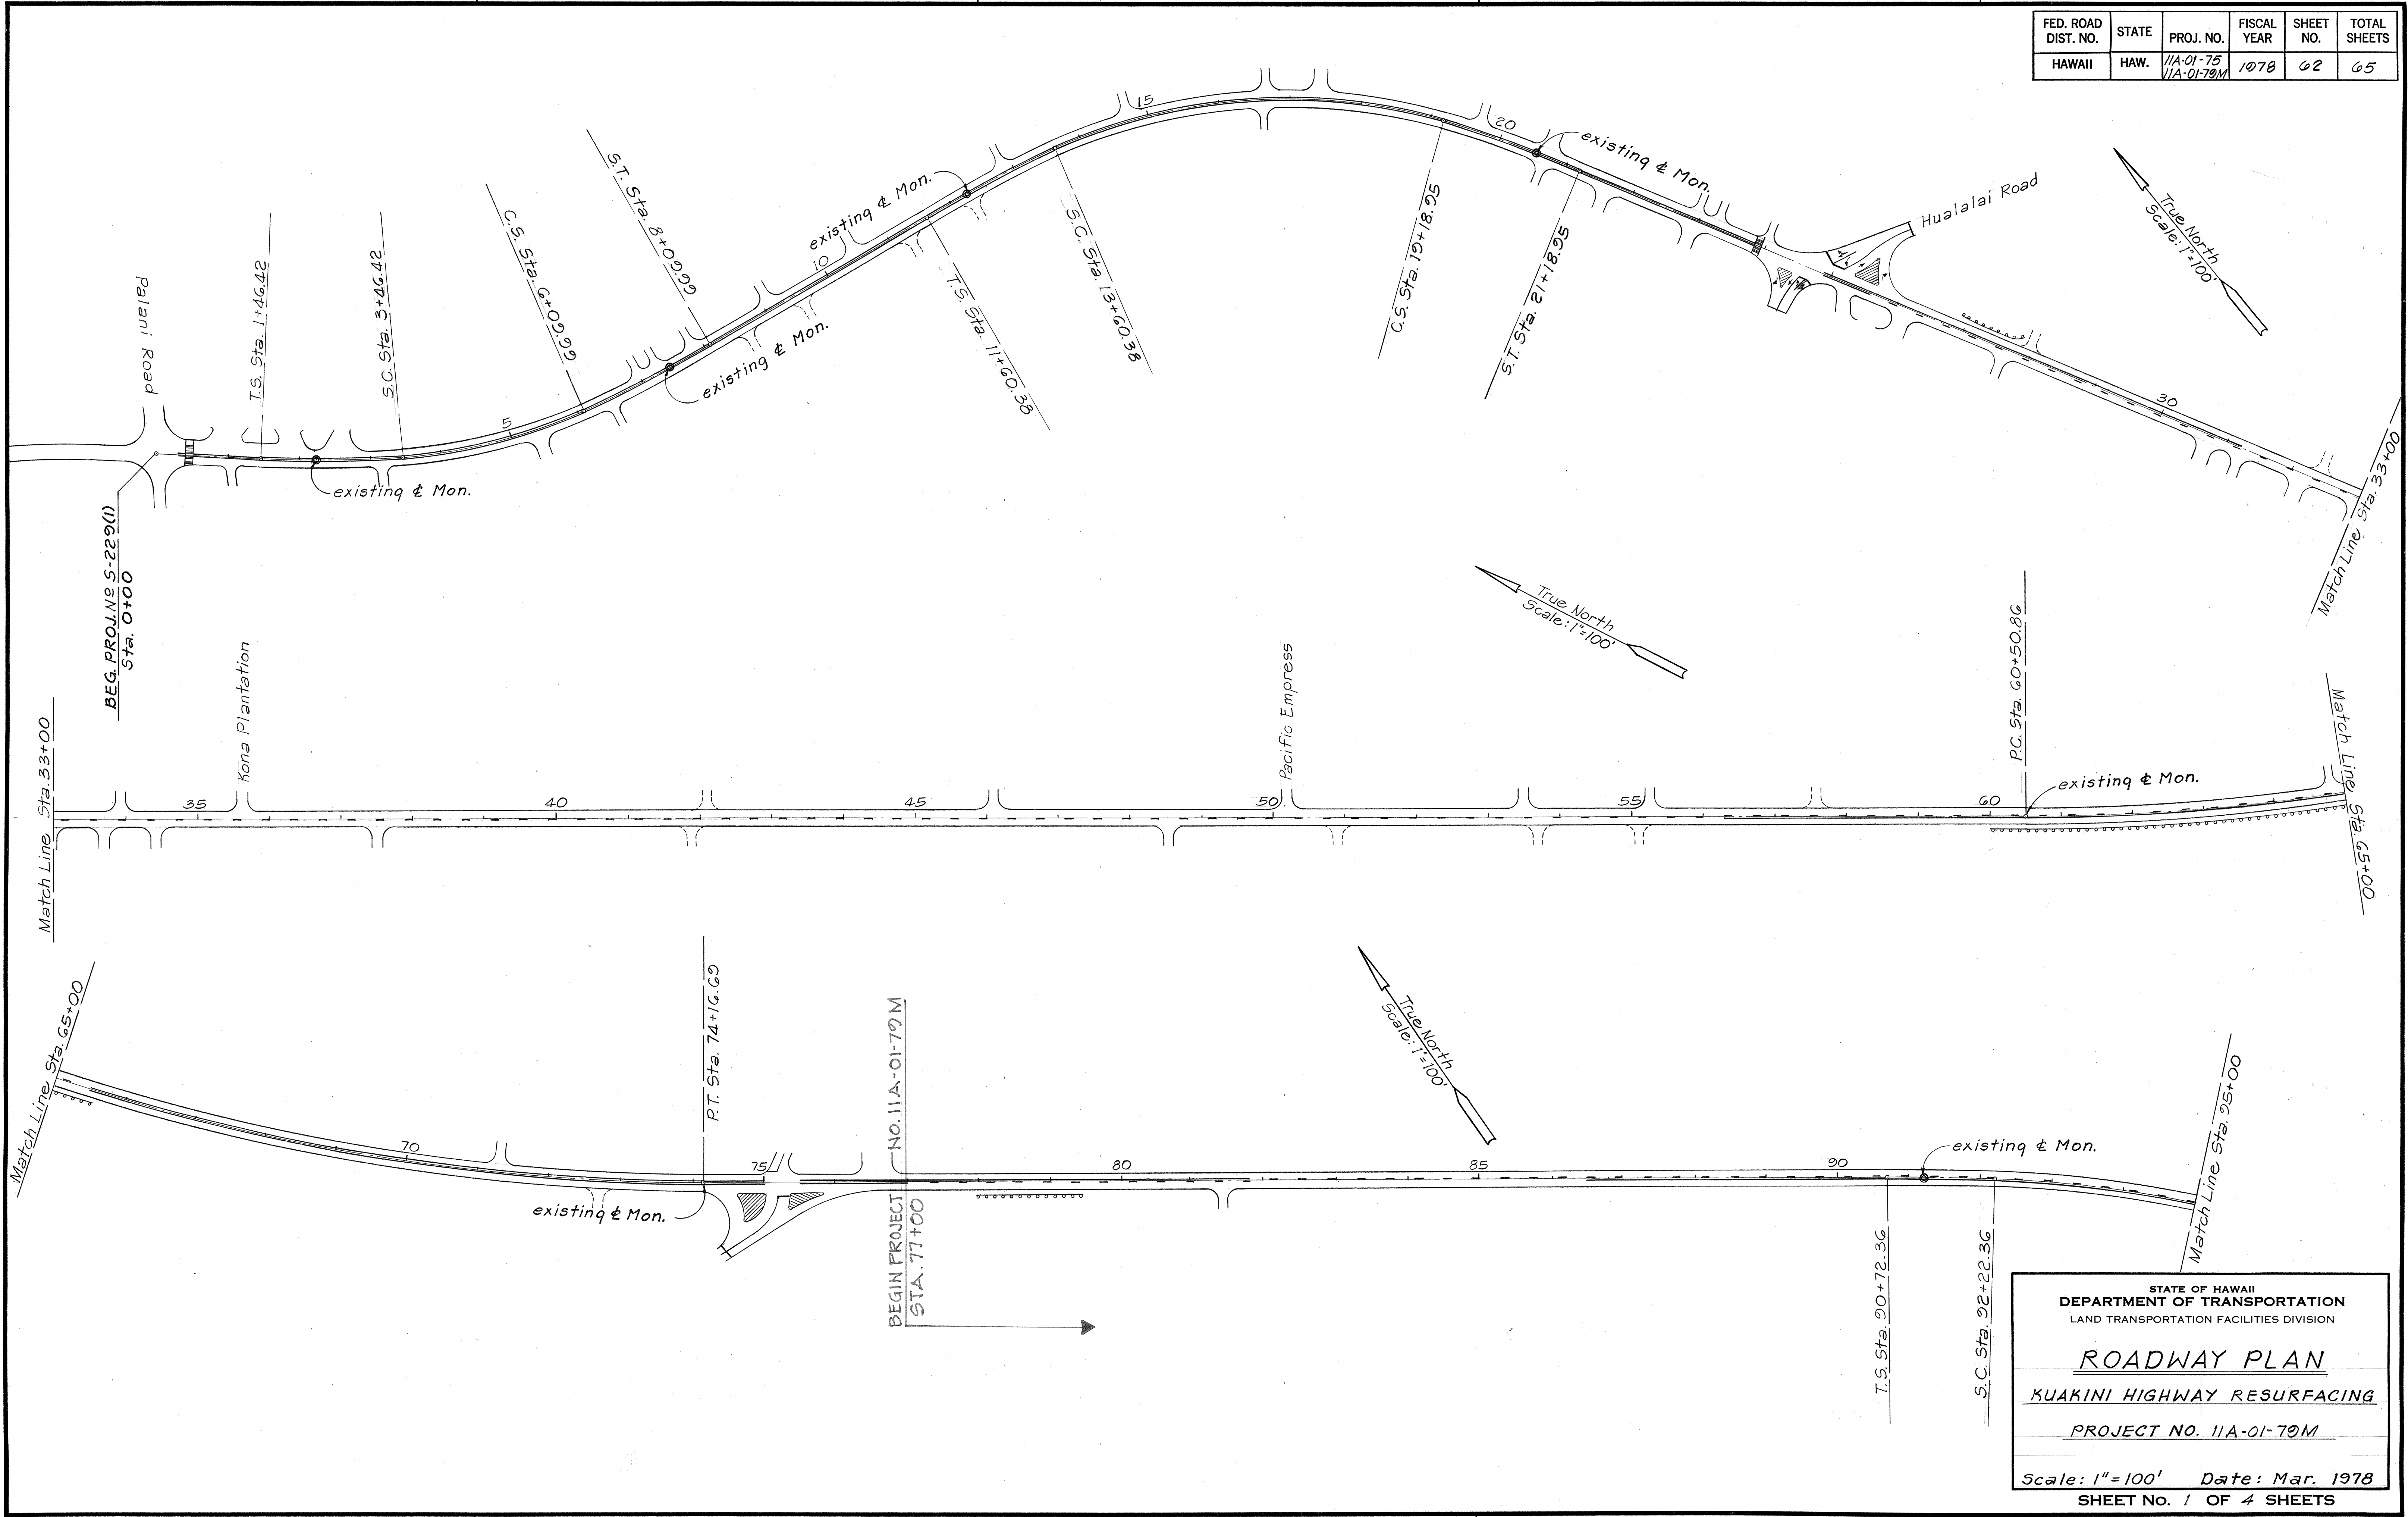

STATE OF HAWAII
DEPARTMENT OF TRANSPORTATION
LAND TRANSPORTATION FACILITIES DIVISION

ROADWAY PLAN

KUAKINI HIGHWAY RESURFACING

PROJECT NO. 11A-01-79M

Scale: 1"=100' Date: Mar. 1978
SHEET NO. 1 OF 4 SHEETS

FED. ROAD DIST. NO.	STATE	PROJ. NO.	FISCAL YEAR	SHEET NO.	TOTAL SHEETS
HAWAII	HAW.	11A-01-75 11A-01-79M	1978	64	65



ORIGINAL PLAN	DATE
SURVEY PLOTTED BY	
DRAWN BY	
DESIGNED BY	
CHECKED BY	
NOTE BOOK	
No.	

STATE OF HAWAII
DEPARTMENT OF TRANSPORTATION
LAND TRANSPORTATION FACILITIES DIVISION

ROADWAY PLAN

KUAKINI HIGHWAY RESURFACING

PROJECT NO. 11A-01-79M

Scale: 1"=100' Date: Mar. 1978

SHEET NO. 3 OF 4 SHEETS

ORIGINAL PLAN	SURVEY PLOTTED BY _____	DATE _____
NOTE BOOK	DRAWN BY _____	" " _____
	TRACED BY _____	" " _____
	DESIGNED BY _____	" " _____
	QUANTITIES BY _____	" " _____
No. _____	CHECKED BY _____	" " _____

