

GENERAL NOTES:

1. The scope of work for this project includes cold planing; leveling and resurfacing of existing pavement; reconstructing pavement and shoulders; removing and installing guardrail end treatments; and installing paint striping, markings, signs and raised pavement markers.

2. The Contractor's attention is directed to the following Sections of the Special Provisions : Subsection 107.13 – Public Convenience and Safety; Subsection 107.21 – Contractor's Responsibility For Utility Property And Services; and Section 645 –Traffic Control.

3. At the end of each day's work, the Contractor shall remove all equipment and other obstructions to permit free and safe passage of public traffic.

4. The existence and location of underground utilities, manholes, monuments and structures as shown on the plans are from the latest available data but the accuracy is not guaranteed. The encountering of other obstacles during the course of work is possible. The Contractor shall be held liable for any damages incurred to the existing facilities and/or improvements as a result of his operations.

5. Existing drainage system will be functional at all times during construction. The Contractor is to furnish materials, equipment, labor, tools and incidentals necessary to maintain flow. This work shall be considered incidental to various contract items.

6. The Contractor shall provide for safe and accessible pedestrian passage and for free and safe vehicular access to and from all existing side streets and driveways at all times.

7. All saw cutting work shall be considered incidental to the various contract items.

8. The location of overhead and underground facilities shown on the plans are from existing records with varying degrees of accuracy and are not guaranteed as shown. The Contractor shall exercise extreme caution whenever construction crosses or is in close proximity of underground lines and shall maintain adequate clearance when operating equipment within or under any overhead lines.

9. The Contractor shall exercise extreme caution when the excavation and construction crosses or is in close proximity of underground telephone and signal cable facilities and shall maintain adequate clearance for his equipment while working close to and/or under overhead facilities. Any damages to the existing underground facilities shall be repaired and paid for by the Contractor.

10. For field location of Verizon Facilities, contact Verizon Outside Plant Engineering Section, a minimum of 72 hours in advance, prior to start of excavation.

11. When trench excavation is adjacent to existing structures or facilities, the Contractor is responsible for properly sheeting and bracing the excavation and stabilizing the existing ground to render it safe and secure from possible slides, cave-ins, and settlement, and facilities with beams, struts, or underpinning to fully protect it from damage. This work shall be considered incidental to various contract items.

12. The Contractor shall survey and stake out the State Highway right-of-way and install all appurtenances associated with the project within the State right-of-way or construction parcels as shown in the plans.

13. The Contractor is advised that in addition to other contractors working in the same areas, various utility companies (or their contractors) may be performing work within the project area. The Contractor is to coordinate all work with other contractors in the area and to coordinate the design. In case of unreasonable conflict among contractors regarding access or work sites, the Engineer will make the final determination of priorities.

14. The term "Engineer for the Utility Companies" shall also mean his delegated Representative and/or the Utilities' Inspectors of Record.

15. When excavating near utility poles, the Contractor shall protect, support, secure and take all other precautions to prevent damage to or leaning of these poles. The Contractor is responsible for all costs associated to repair and/or straighten pole.

16. Where pedestrian walkways exist, they shall be maintained in a safe and passable condition, or other facilities for pedestrians shall be provided. Passages between walkways at intersections shall likewise be provided at all times.

17. The Contractor at his own expense, shall keep the project area and surrounding area free from dust nuisance. The work shall be in conformance with the Air Pollution Control Standards and Regulations of the State Department of Health.

18. The Contractor shall be solely responsible for the protection of adjacent properties, utilities and existing structures from damages due to construction. Repairing any damage shall be at the Contractor's own expense, and to the satisfaction of the Engineer.

19. Removal and disposal of any debris shall be considered incidental to their respective bid items. The Contractor shall clean and remove any accumulation of aggregates along the roadside within 10 feet of the edge of pavement. This work shall be considered incidental to the various contract items and will not be paid for separately.

20. All holes, depressions and wheel ruts shall be filled and compacted with asphalt concrete, Mix V, prior to resurfacing. This work shall be considered incidental to various contract items and will not be paid for separately.

21. Smooth riding connections shall be constructed at all limits of surfacing.

22. Trimming and dressing of shoulder shall consist of clearing, grubbing, grading, reshaping and compacting the unpaved shoulders with suitable material as shown on the plans and/or as directed by the Engineer. Suitable materials shall include materials from roadway excavation, including topsoil, and if necessary, additional materials from borrow outside the limits of the right of way. This work shall be considered incidental to various contract items.

23. Contractor shall adjust all existing manholes, valve boxes, street monuments, frames and covers, etc., as necessary. Adjustments shall not be measured for payment but shall be considered incidental to various items of work in the proposal.

24. After completion of paving, the Contractor and the Engineer will test for, and determine ponding areas (i.e. low spots within the paved area). It shall be the responsibility of the Contractor to correct and resurface and/or repair all such ponding areas.

25. Construction and restoration of all existing highway facilities within State right-of-way shall be done in accordance with all applicable section of the 2005 Standard Specifications for Road, Bridge and Public Works Construction, and the Specifications for Installation of Miscellaneous Improvements within State Highways of the State Highway Division.

26. Lane closures will be permitted only from 8:30 a.m. to 3:00 p.m.

27. The Contractor shall provide, install, and maintain all necessary signs, lights, flares, barricades, markers, cones, and other protective facilities, and shall take necessary precautions for the protection, convenience, and safety of public traffic. All such protective facilities and precautions to be taken shall conform with the "Administrative Rules of Hawaii Governing the Use of Traffic Control Devices at Work Sites on or Adjacent to Public Streets and Highways", adopted by the Director of Transportation, and the current U.S. Federal Highway Administration "Manual on Uniform Traffic Control Devices for Streets and Highways, Part VI – Standards and Guides for Traffic Controls for Street and Highway Construction, Maintenance, Utility and Incident Management Operations" and NCHRP 350.
- | FED. ROAD DIST. NO. | STATE | PROJ. NO.         | FISCAL YEAR | SHEET NO. | TOTAL SHEETS |
|---------------------|-------|-------------------|-------------|-----------|--------------|
| HAWAII              | HAW.  | 11A-03-01, UNIT 1 | 2008        | 3         | 29           |
- 
- This work was prepared by me or under my supervision.  
Exp. 04-30-10  
*Wesley R. Segawa*  
Wesley R. Segawa & Associates, Inc.
- STATE OF HAWAII  
DEPARTMENT OF TRANSPORTATION  
HIGHWAYS DIVISION  
**GENERAL NOTES**  
**KUAKINI HIGHWAY, ROADWAY & DRAINAGE IMPROVEMENTS,**  
**Vicinity of Wai'aleale Road**  
**Project No. 11A-03-01, Unit 1**  
Date: April 2008
- SHEET No. OF SHEETS
- 3


GENERAL NOTES CONT.:

FED. ROAD DIST. NO.	STATE	PROJ. NO.	FISCAL YEAR	SHEET NO.	TOTAL SHEETS
HAWAII	HAW.	11A-03-01, UNIT 1	2008	4	29

28. The Contractor shall be required to provide adequate, safe, non-skid bridging material over any trench, including shoring, when trenching in pavement areas to handle all types of vehicular traffic. The use of steel plates shall not be used in the travelway.
29. All regulatory, guide and construction signs and barricades shall be high intensity selective sheeting.
30. Stop work and contact the State Historic Site Office, at 933-0482 immediately should any unidentified archaeological site or remains (such as artifacts, shells, bones, charcoal deposits, road or coral alignments, pavings or walls) be encountered during construction.
31. All signs, pavement markings, striping, etc. removed or damaged by the Contractor shall be replaced by the Contractor at no additional cost to the State.
32. The exact locations and limits or areas to be filled with leveling course, reconstructed and cold planed shall be determined in the field by the Engineer.
33. The Contractor shall notify the State in writing, two (2) weeks prior to starting paving operations.
34. The Contractor shall remove and dispose of all existing raised pavement markers prior to the overlaying of Asphalt Concrete. This work shall be considered incidental to Hot Mix Asphalt Pavement, Mix No. IV and will not be paid for separately.
35. Existing pavement markings and preformed pavement marking tape shall be removed prior to resurfacing. Removal shall be by scraping, grinding or other method approved by the Engineer. Payment shall be incidental to Hot Mix Asphalt Concrete Pavement, Mix No. IV.
36. Smooth riding surfaces shall be constructed at all limits of resurfacing including the beginning and end of project, connecting approaches, side streets and driveways and at the ends of the daily work areas as shown on the plans and/or as directed by the Engineer.
37. During work stoppage and non-working hours, the Contractor shall restore to smooth-riding condition all pavement drop-offs greater than 1 1/2" located within 10 feet of the edge of pavement, per Temporary Treatment of Grade Differences During Non-Working Hours Detail on Sheet 9, and shall schedule his work accordingly.
38. Contractor shall maintain at least one paved shoulder free and clear of debris for pedestrian and bicycle traffic at all times.
39. Public Notice is required for lane closures. The Contractor shall submit notice to the Engineer for approval a minimum of three weeks prior to publication. Pre-approval of notice, with dates left blank, is permissible.
40. Two lanes shall be open to traffic at all times.

LEGEND:

- New Pavement Surface
- Locations to be Cold Planed

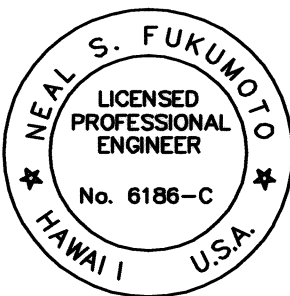

This work was prepared by me or under my supervision.  
Exp. 04-30-10

*Neal S. Fukunaga*  
Wesley R. Segawa & Associates, Inc.

STATE OF HAWAII  
DEPARTMENT OF TRANSPORTATION  
HIGHWAYS DIVISION

GENERAL NOTES

KUAKINI HIGHWAY, ROADWAY &  
DRAINAGE IMPROVEMENTS,  
Vicinity of Walua Road  
Project No. 11A-03-01, Unit 1


Date: April 2008



FED. ROAD DIST. NO.	STATE	PROJ. NO.	FISCAL YEAR	SHEET NO.	TOTAL SHEETS
HAWAII	HAW.	11A-03-01, UNIT 1	2008	5	29

GRADING NOTES

1. All grading work shall conform to Chapter 10 of the Hawaii County Code. Should a grading permit be required, no work shall commence until the Department of Public Works (DPW) approves a grading permit.
2. The Contractor shall remove all silt and debris deposited in drainage facilities, roadways and other areas resulting from his work. The costs incurred for any necessary remedial action by the DPW shall be payable by the Contractor.
3. The Contractor, at his own expense, shall keep the project and surrounding areas free from dust nuisances. The work shall be in conformance with the Air Pollution Control rules of the State Department of Health, HAR 11-60.1, Fugitive Dust.
4. All grading operations shall be performed in conformance with the applicable provisions of the Hawaii Administrative Rules, Title 11, Chapter 55, Water Pollution Control and Chapter 54, Water Quality Standards, and to the Erosion and Sedimentation Control Standards and Guidelines of the Department of Public Works, County of Hawaii.
5. The Contractor shall sod or plant all slopes and exposed areas immediately after the grading work has been completed.
6. Fill on slopes steeper than 5:1 shall be keyed.
7. The Contractor shall inform the DPW of the location of the disposal and/or borrow site(s) required for this project when an application for a grading permit is made. The disposal and/or borrow site(s) must also fulfill the requirements of the grading ordinance.
8. No grading work shall be done on Saturdays, Sundays and holidays at any time without prior approval from the Department of Public Works. Grading work on normal working days shall be between the hours of 7:00 a.m. to 3:30 p.m. M-F
9. Fills shall be compacted to 90 percent of its maximum dry density per ASTM D-1557 test.
10. The Contractor shall remove all vegetation before placing fills on natural ground surface.
11. Estimated earthwork quantities do not include allowances for shrinkage, compaction, and other losses.
12. The contractor is responsible for verifying all earthwork quantities and field conditions.

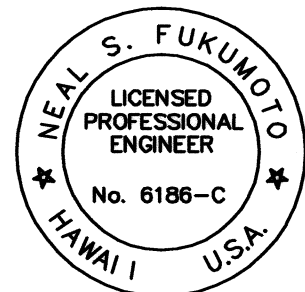

This work was prepared by me  
or under my supervision.  
Exp. 04-30-10

*Neal S. Fukunoto*  
Wesley R. Segawa & Associates, Inc.

STATE OF HAWAII  
DEPARTMENT OF TRANSPORTATION  
HIGHWAYS DIVISION

GENERAL NOTES

**KUAKINI HIGHWAY, ROADWAY &  
DRAINAGE IMPROVEMENTS,**

*Vicinity of Waiua Road  
Project No. 11A-03-01, Unit 1*

Date: April 2008

SHEET No. OF SHEETS