


FED. ROAD DIST. NO.	STATE	PROJ. NO.	FISCAL YEAR	SHEET NO.	TOTAL SHEETS
HAWAII	HAW.	11A-03-01, UNIT 1	2008	15	29



TRUE NORTH
SCALE "40"

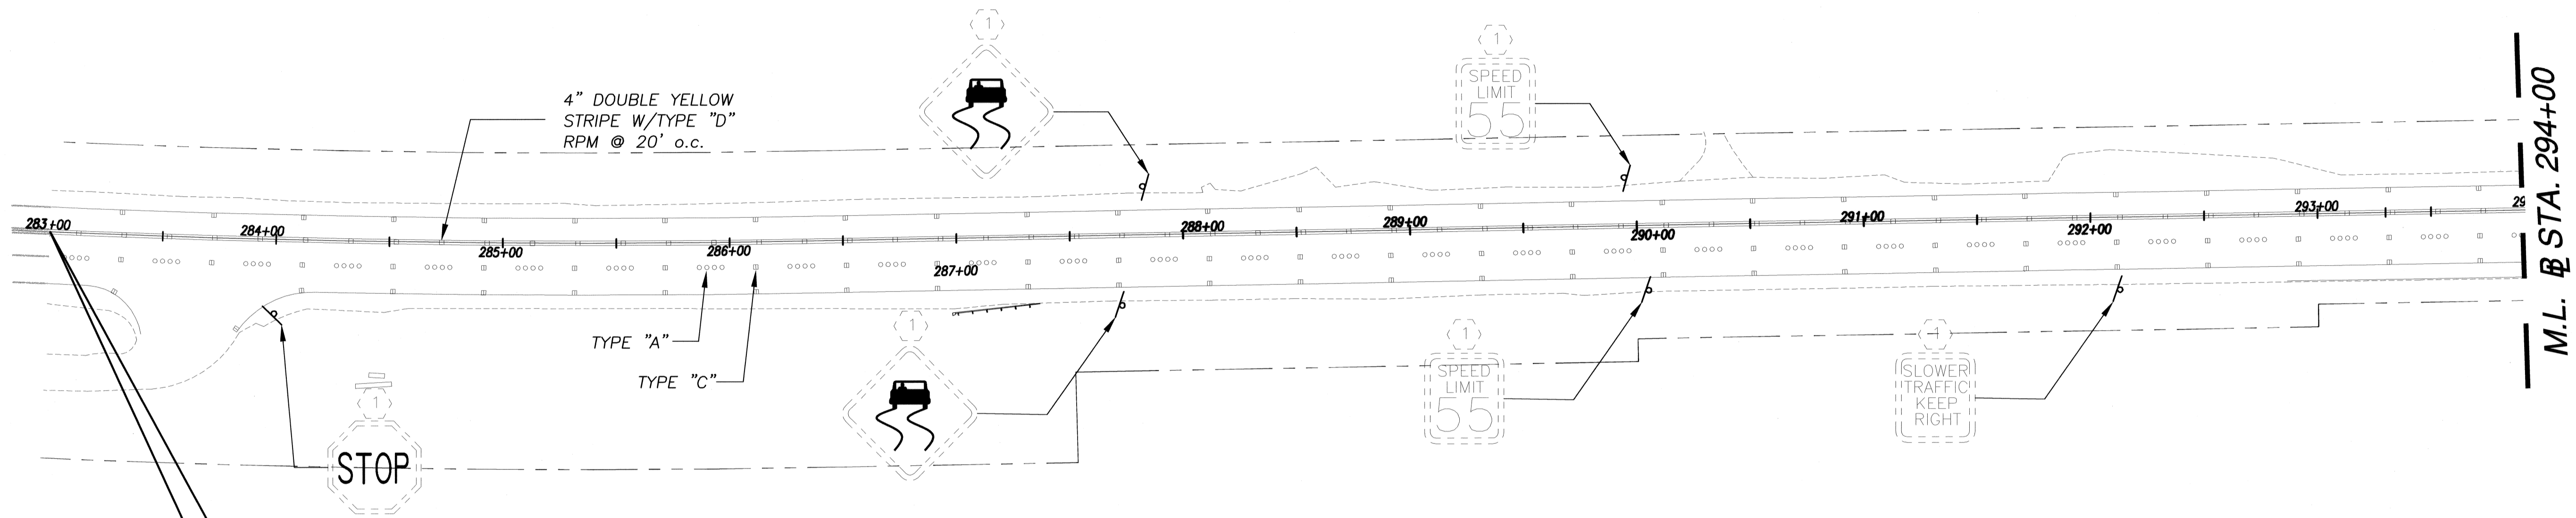

BEGIN PROJECT
Project No.
11A-03-01, UNIT 1
@ Sta 283+00

M.L. @ STA. 294+00

\\Server\0111_Kuakini_Highway_Drainage_CADD\CIVIL\KUAKINI_Hwy_STA_272+00.dwg 07/11/2002 09:07:56 AM HST

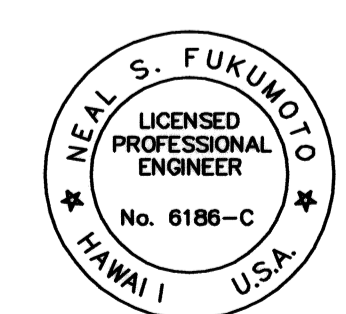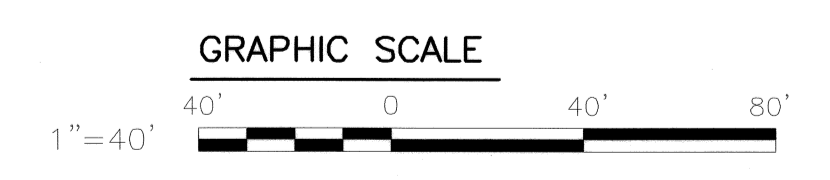








This work was prepared by me
or under my supervision.
Exp. 04-30-10
Neal S. Fukunoto
Wesley R. Segawa & Associates, Inc.

STATE OF HAWAII
DEPARTMENT OF TRANSPORTATION
HIGHWAYS DIVISION
STRIPING PLAN
STA. 283+00 TO 294+00
**KUAKINI HIGHWAY, ROADWAY &
DRAINAGE IMPROVEMENTS,**
Vicinity of Waiua Road
Project No. 11A-03-01, Unit 1


Date: April 2008

SHEET No. OF SHEETS



FED. ROAD DIST. NO.	STATE	PROJ. NO.	FISCAL YEAR	SHEET NO.	TOTAL SHEETS
HAWAII	HAW.	11A-03-01, UNIT 1	2008	16	29

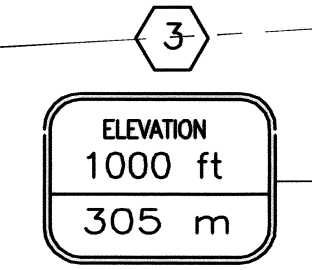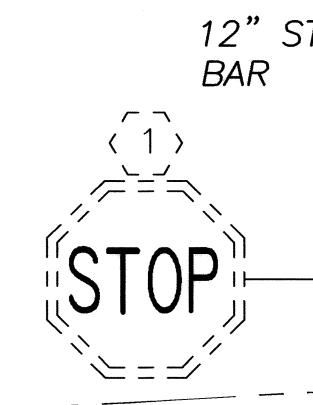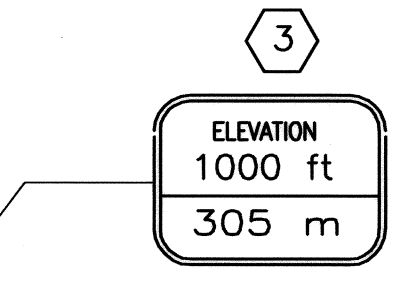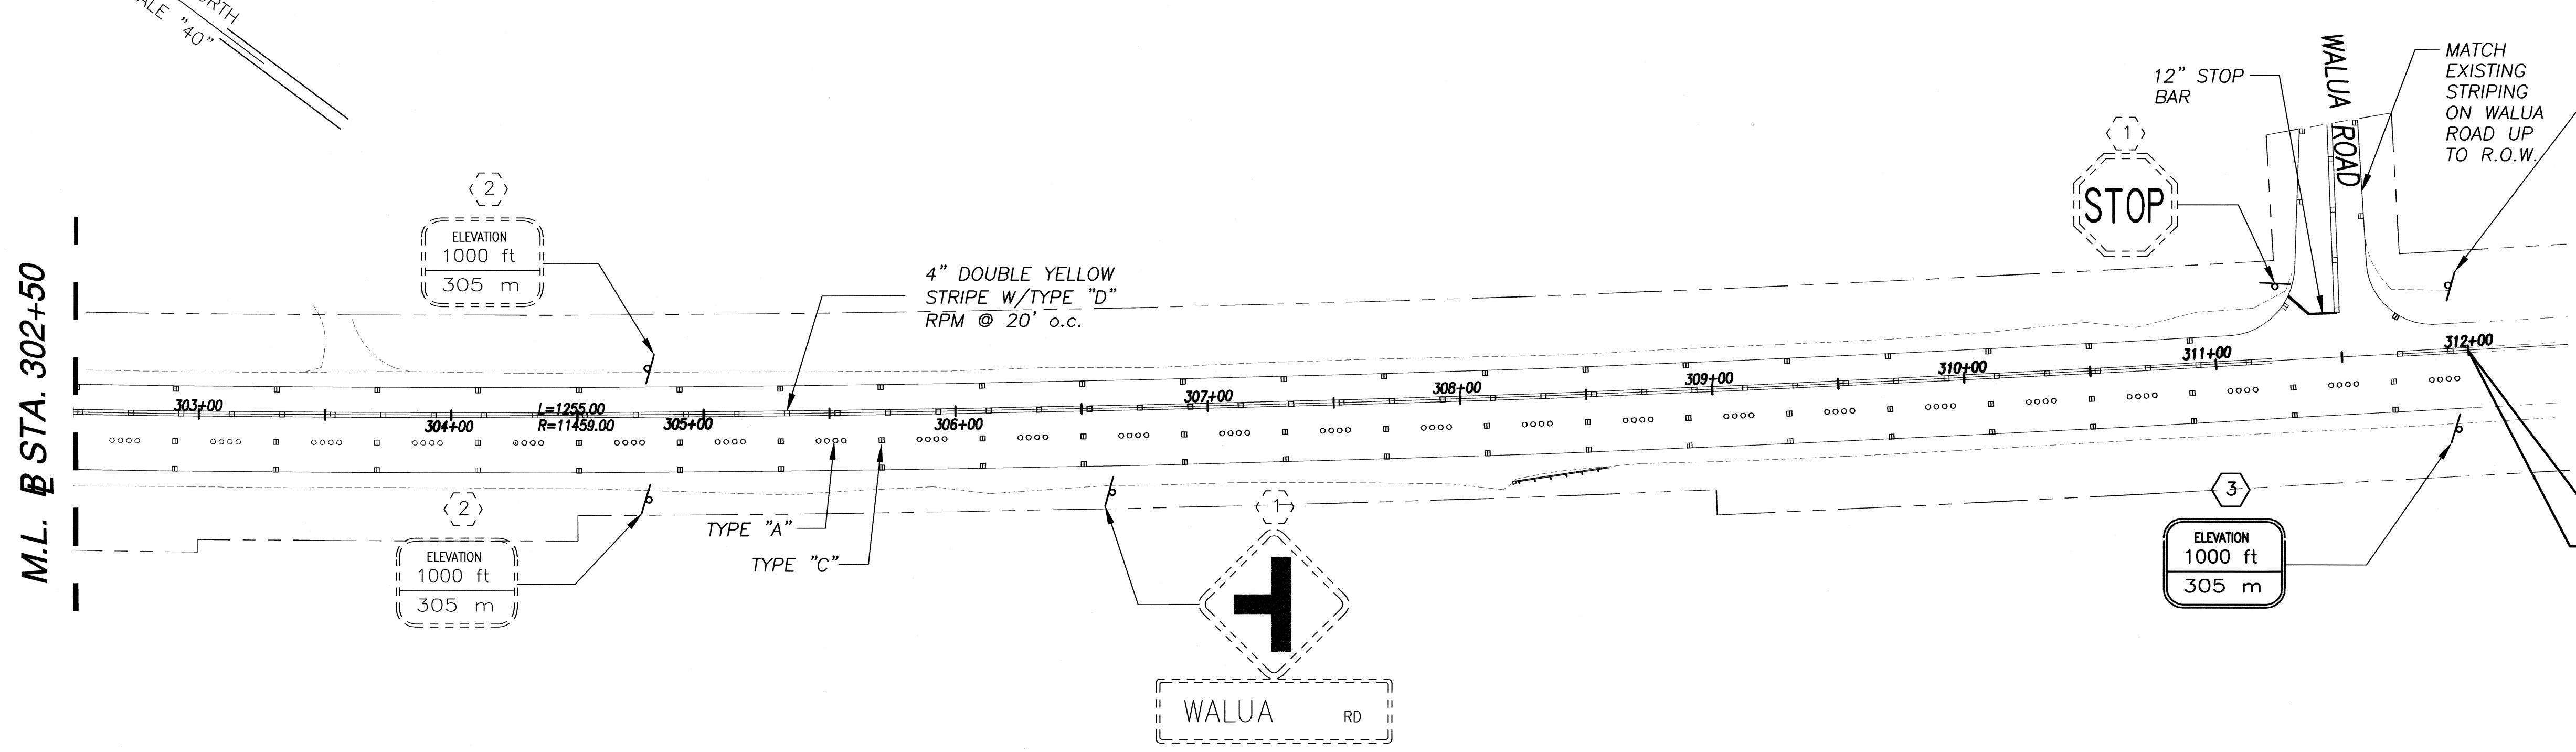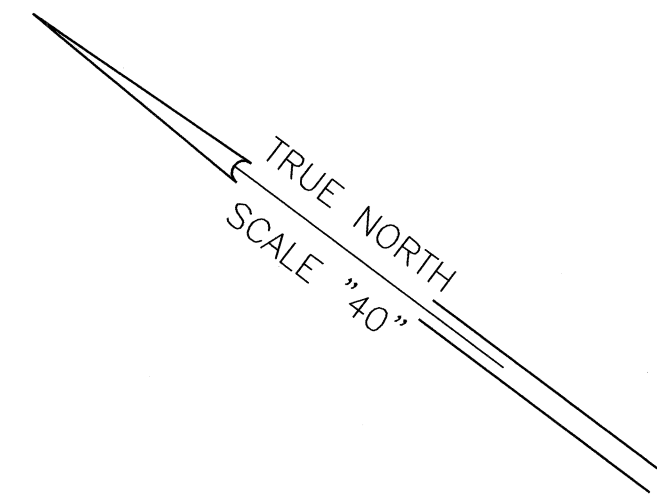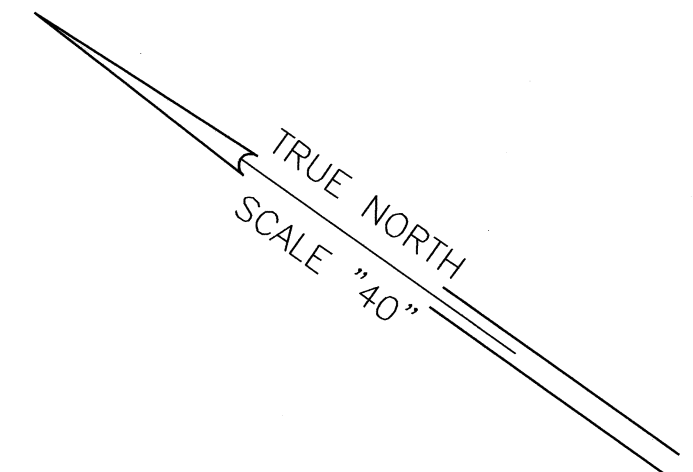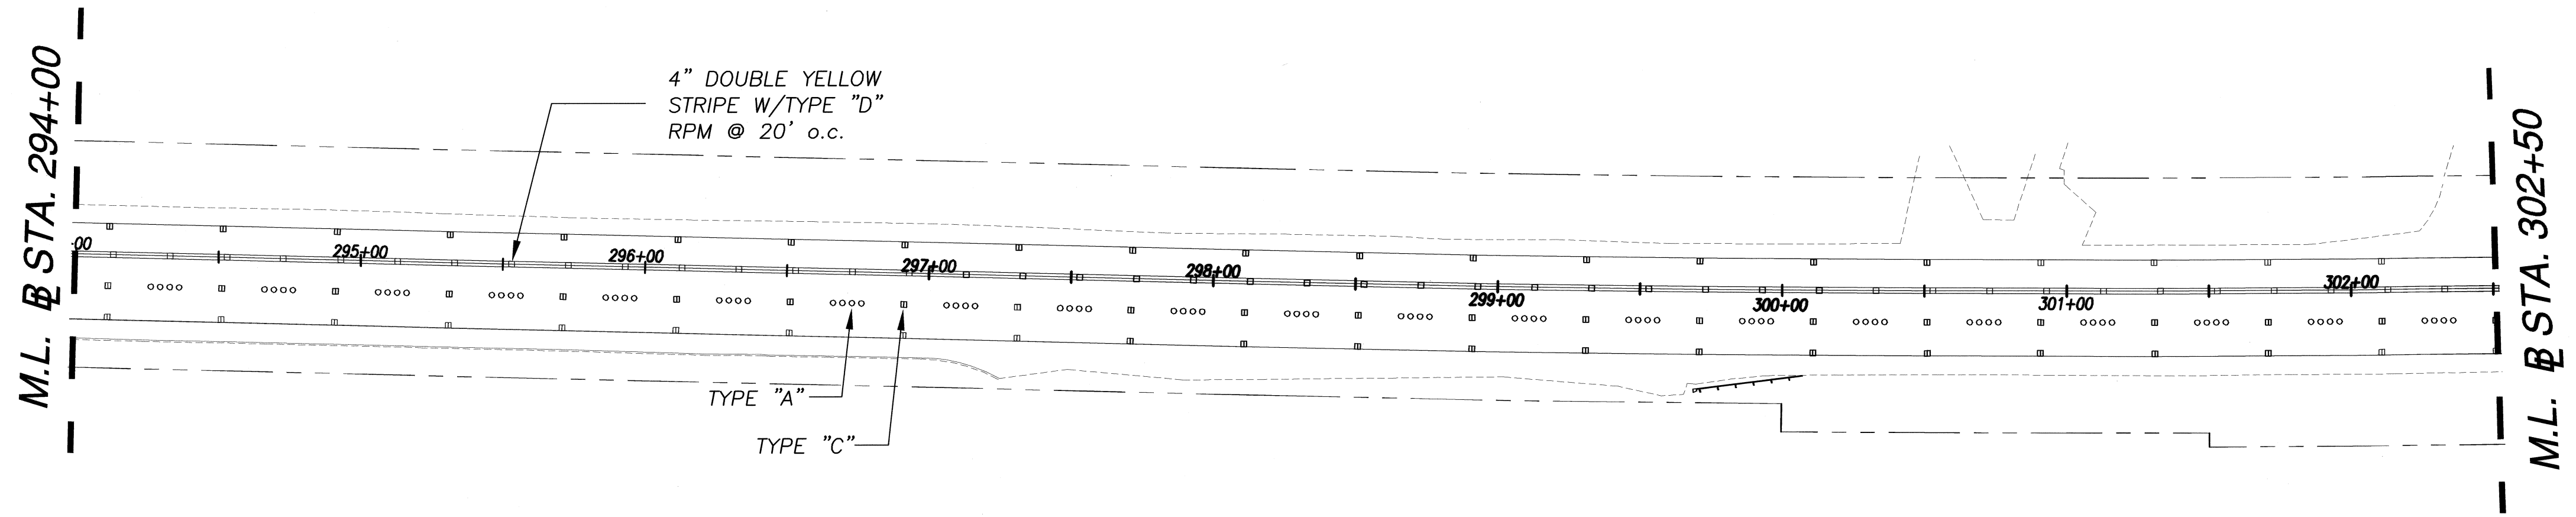

END PROJECT
Project No.
11A-03-01, UNIT 1
Sta. 312+00

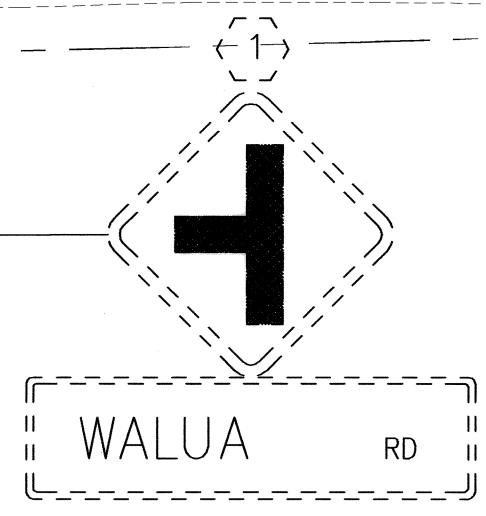

I:\Server\CV\0111 Kuakini Highway Drainage - CADD\Civil\Drawings\KUA\KINI HWY STA 294+00.dwg 07/11/2008 09:30:43 AM HST

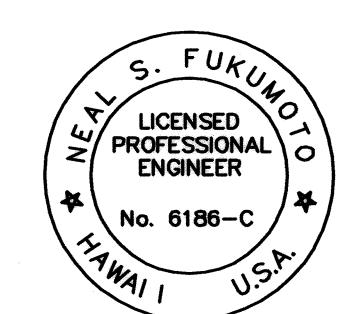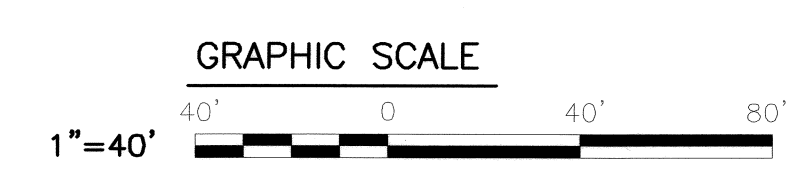

This work was prepared by me or under my supervision.
Exp. 04-30-10
Neal S. Fukunoto
Wesley R. Segawa & Associates, Inc.

STATE OF HAWAII
DEPARTMENT OF TRANSPORTATION
HIGHWAYS DIVISION
STRIPING PLANS
STA. 294+00 TO 312+00
KUAKINI HIGHWAY, ROADWAY & DRAINAGE IMPROVEMENTS,
Vicinity of Walua Road
Project No. 11A-03-01, Unit 1

Date: April 2008
SHEET No. OF SHEETS