
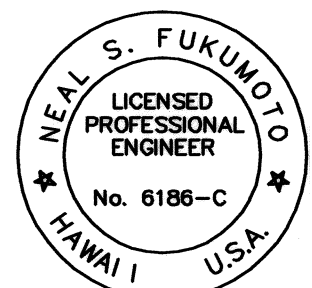


FED. ROAD DIST. NO.	STATE	PROJ. NO.	FISCAL YEAR	SHEET NO.	TOTAL SHEETS
HAWAII	HAW.	11A-03-01, UNIT 1	2008	17	29

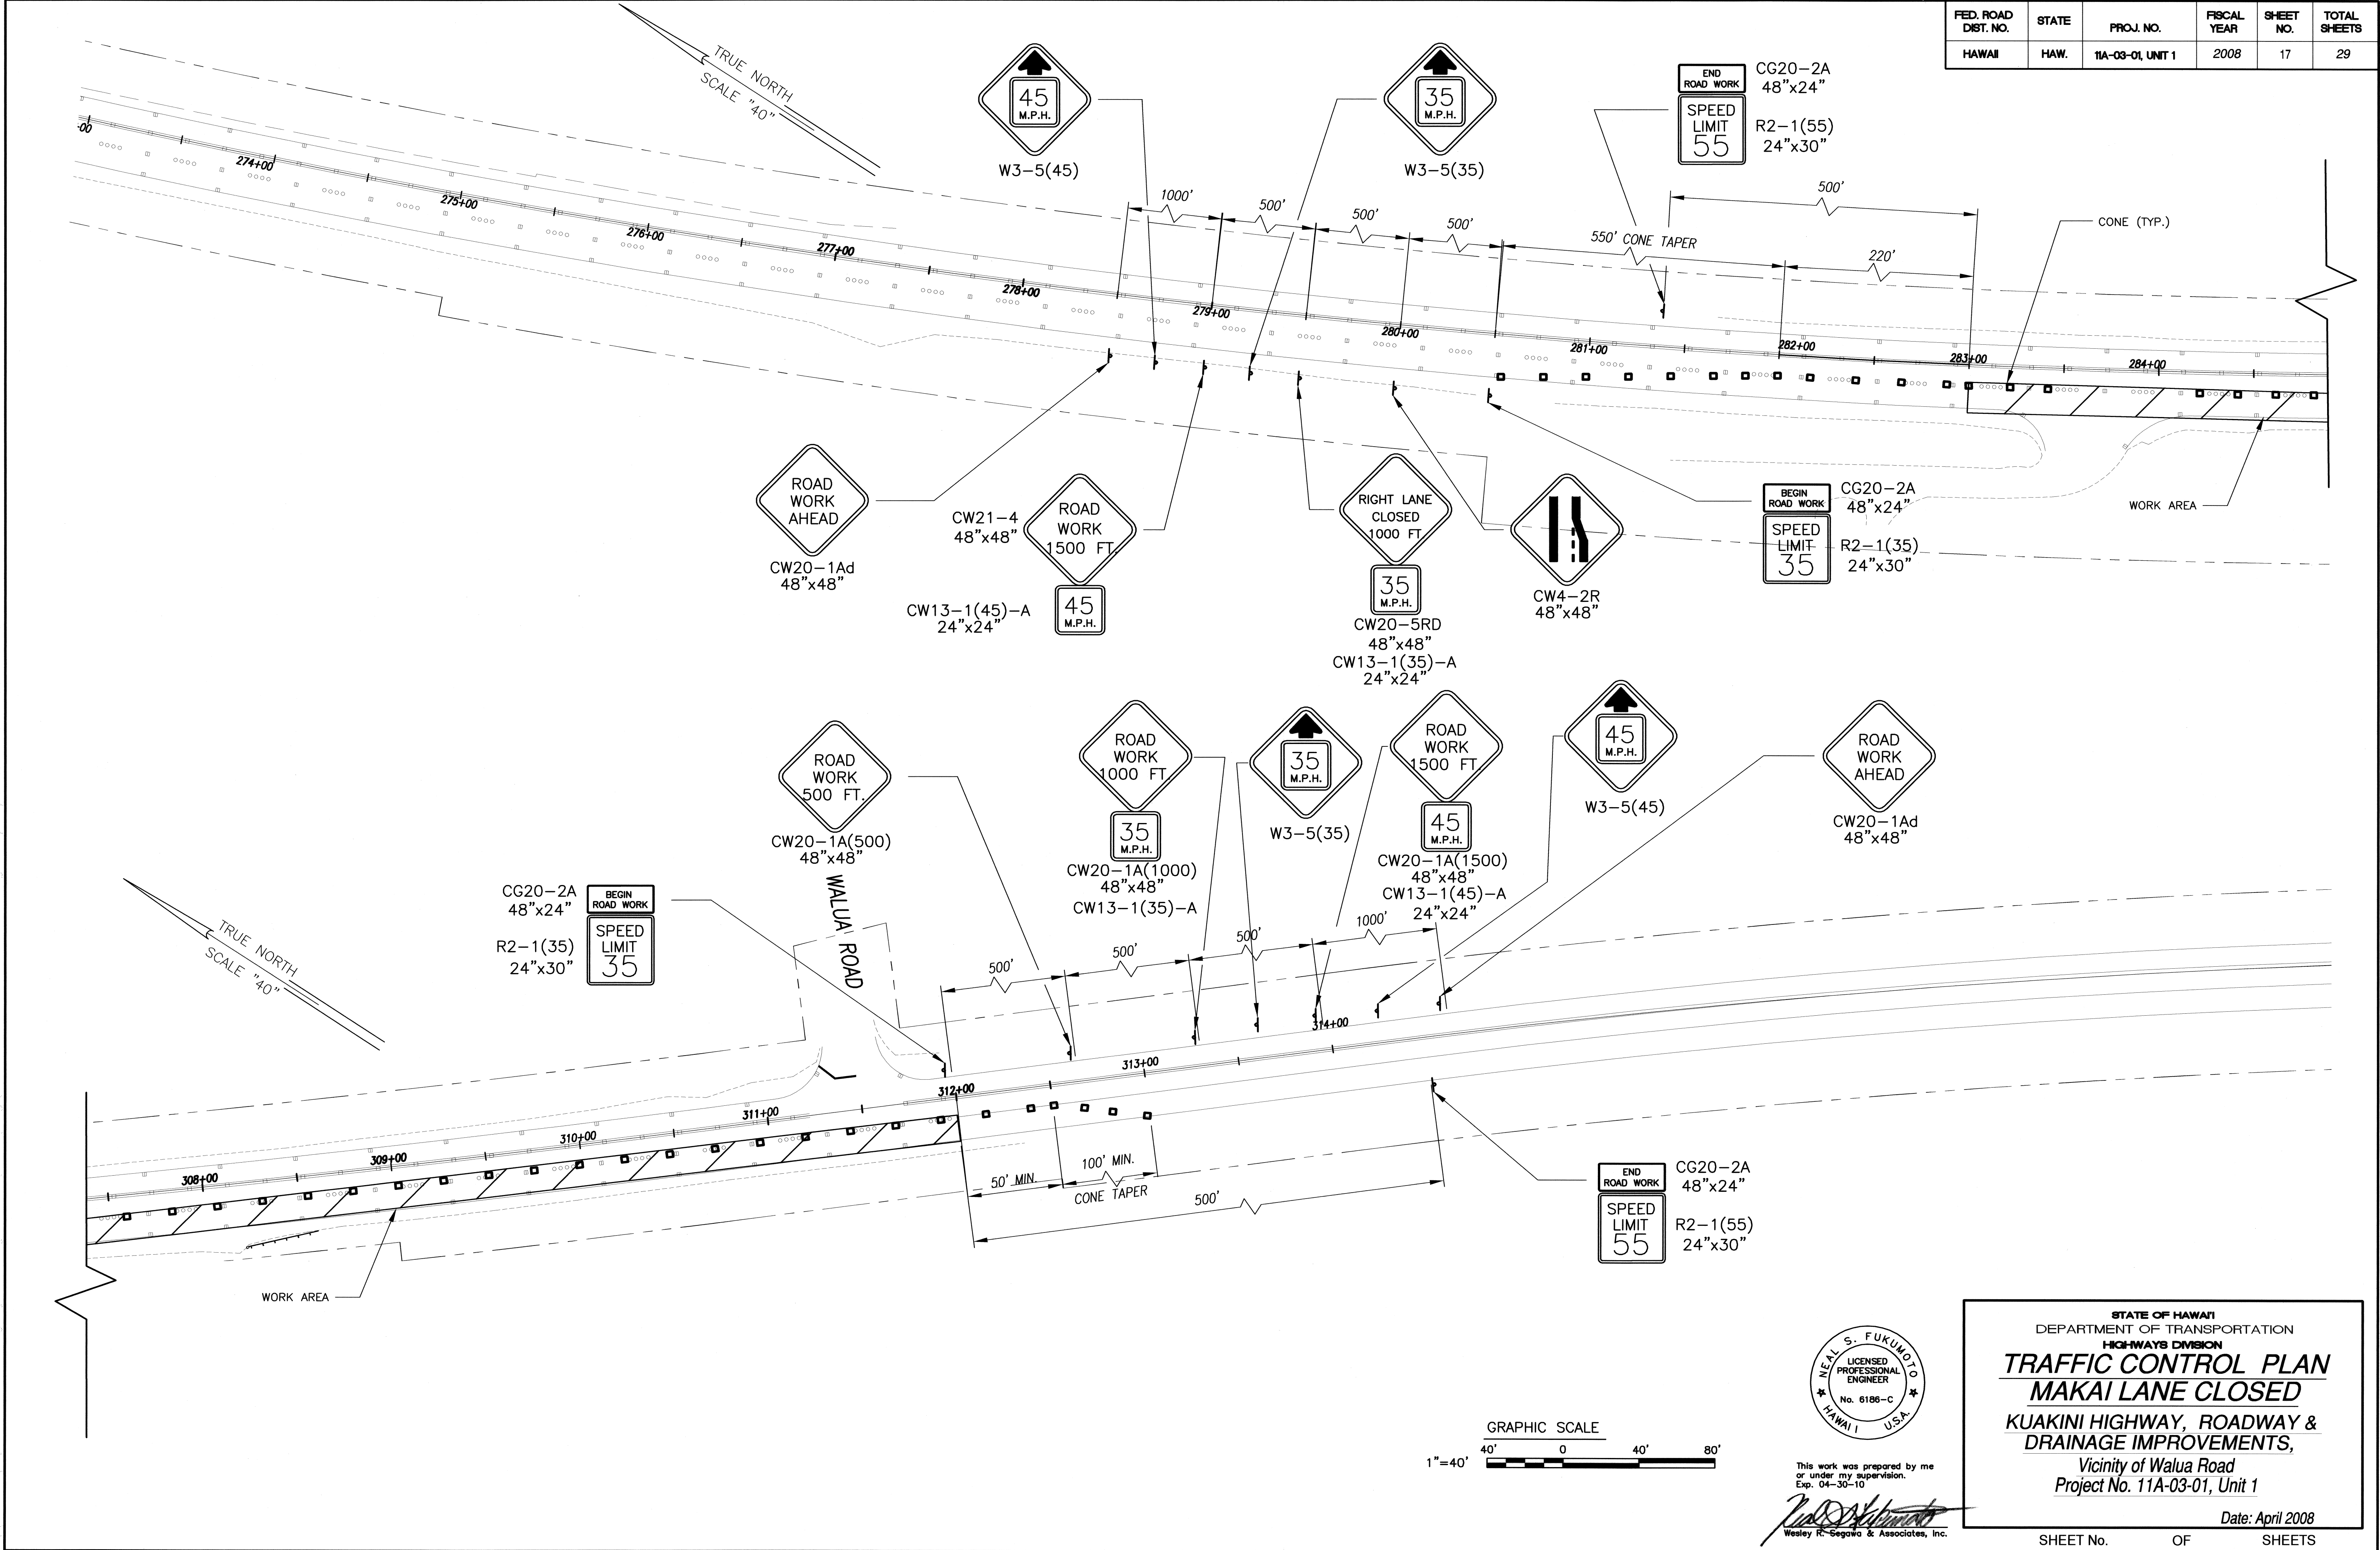

This work was prepared by me or under my supervision.
Exp. 04-30-10




Neal S. Fukunoto
Wesley R. Goggin & Associates, Inc.

STATE OF HAWAII
DEPARTMENT OF TRANSPORTATION
HIGHWAYS DIVISION
TRAFFIC CONTROL PLAN
MAKAI LANE CLOSED
KUAKINI HIGHWAY, ROADWAY &
DRAINAGE IMPROVEMENTS,
Vicinity of Walua Road
Project No. 11A-03-01, Unit 1

Date: April 2008

SHEET No. OF SHEETS

FED. ROAD DIST. NO.	STATE	PROJ. NO.	FISCAL YEAR	SHEET NO.	TOTAL SHEETS
HAWAII	HAW.	11A-03-01, UNIT 1	2008	18	29

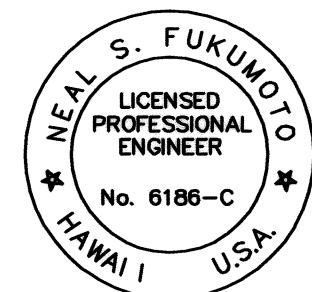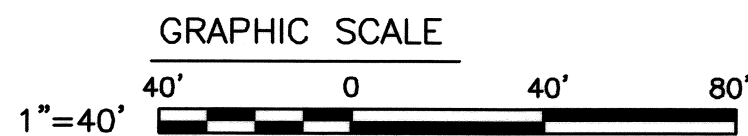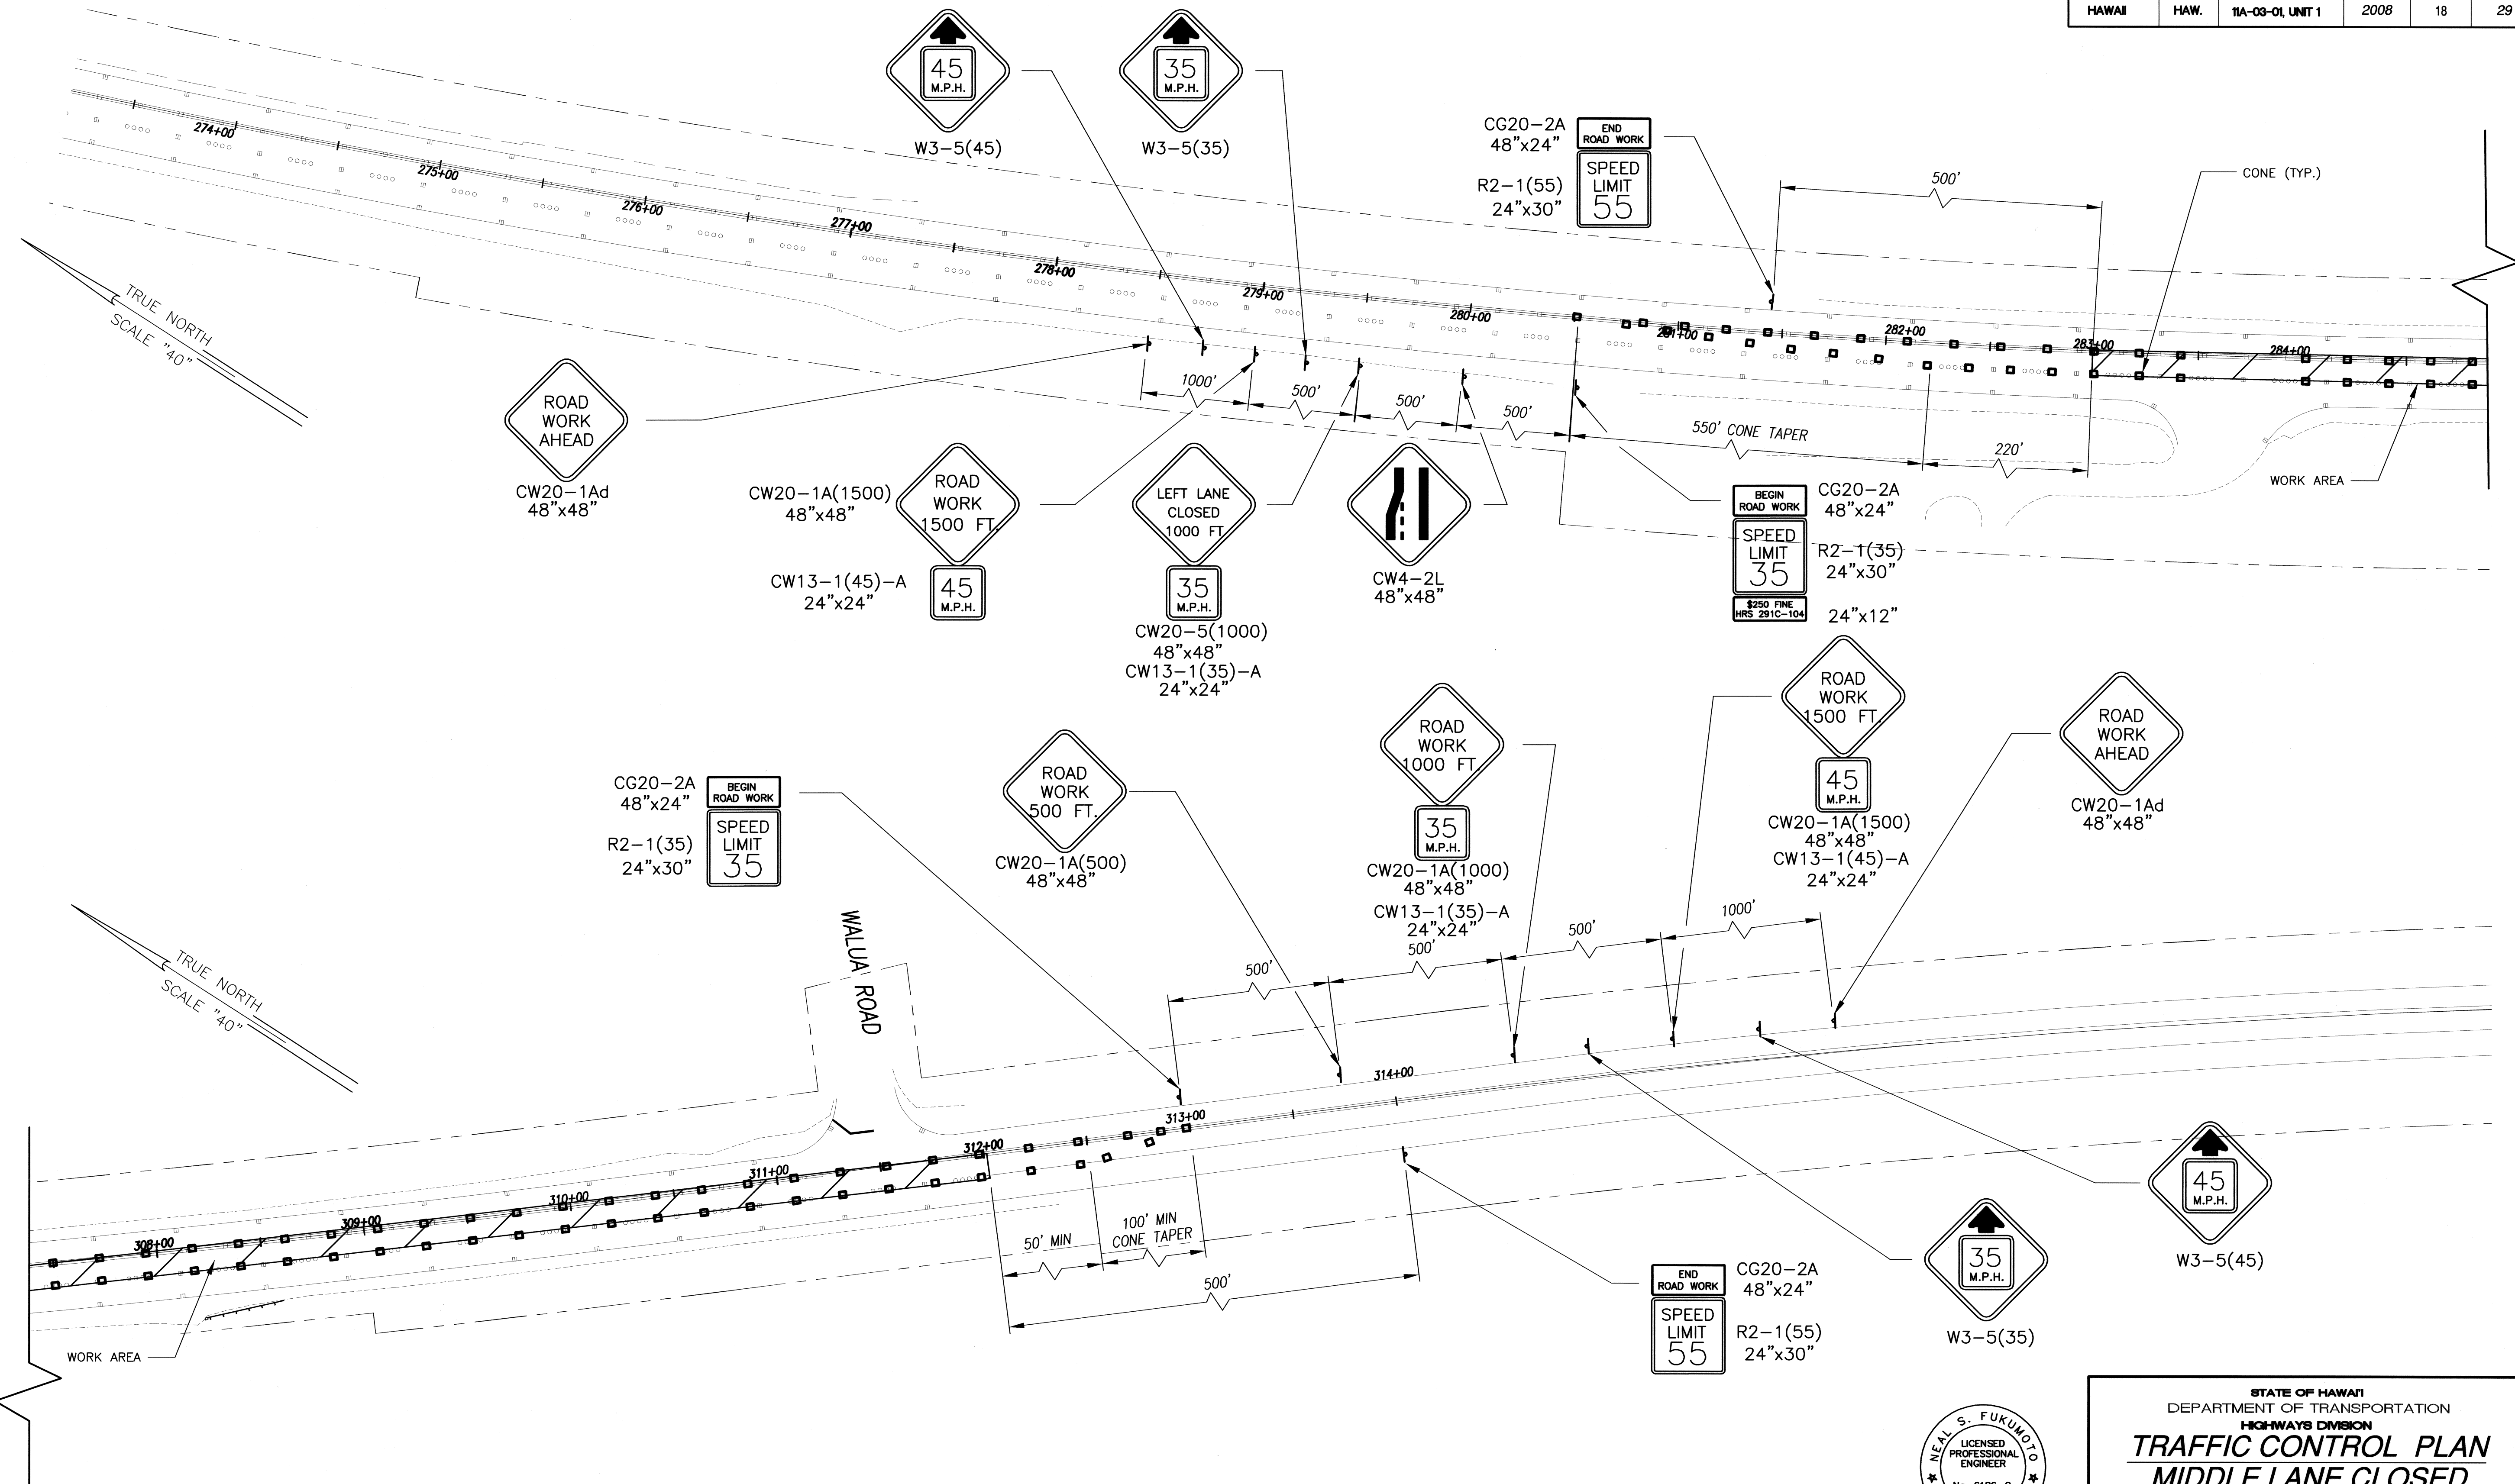

This work was prepared by me
or under my supervision.
Exp. 04-30-10

Neal S. Fukunoto

Wesley R. Segawa & Associates, Inc.

STATE OF HAWAII
DEPARTMENT OF TRANSPORTATION
HIGHWAYS DIVISION

TRAFFIC CONTROL PLAN
MIDDLE LANE CLOSED
**KUAKINI HIGHWAY, ROADWAY &
DRAINAGE IMPROVEMENTS,**
Vicinity of Walua Road
Project No. 11A-03-01, Unit 1

Date: April 2008

SHEET No. 18 OF 29 SHEETS

