



FED. ROAD DIST. NO.	STATE	PROJ. NO.	FISCAL YEAR	SHEET NO.	TOTAL SHEETS
HAWAII	HAW.	11A-03-01, UNIT 2	2011	19	33


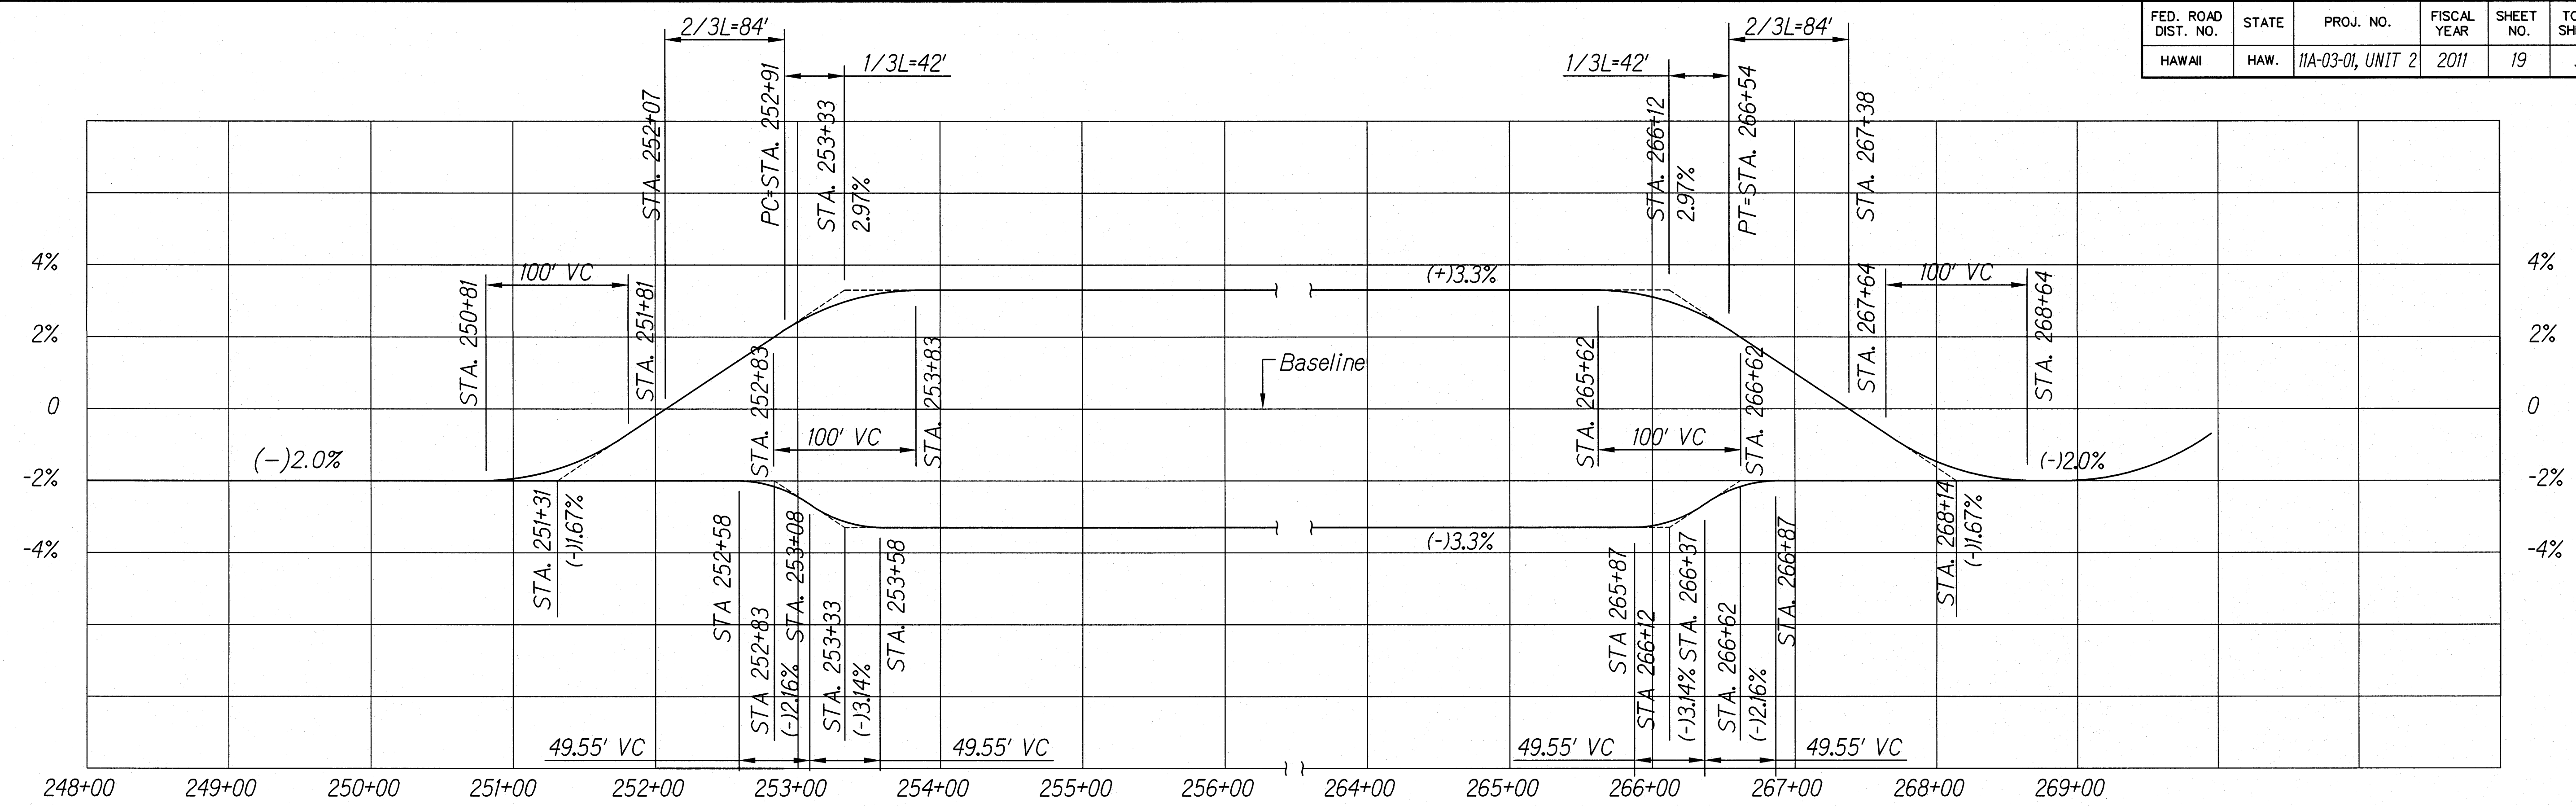


PC STA. 252+91 TO PT STA. 266+54
Scale: Horiz 1"=60'
Vert 1"=2%

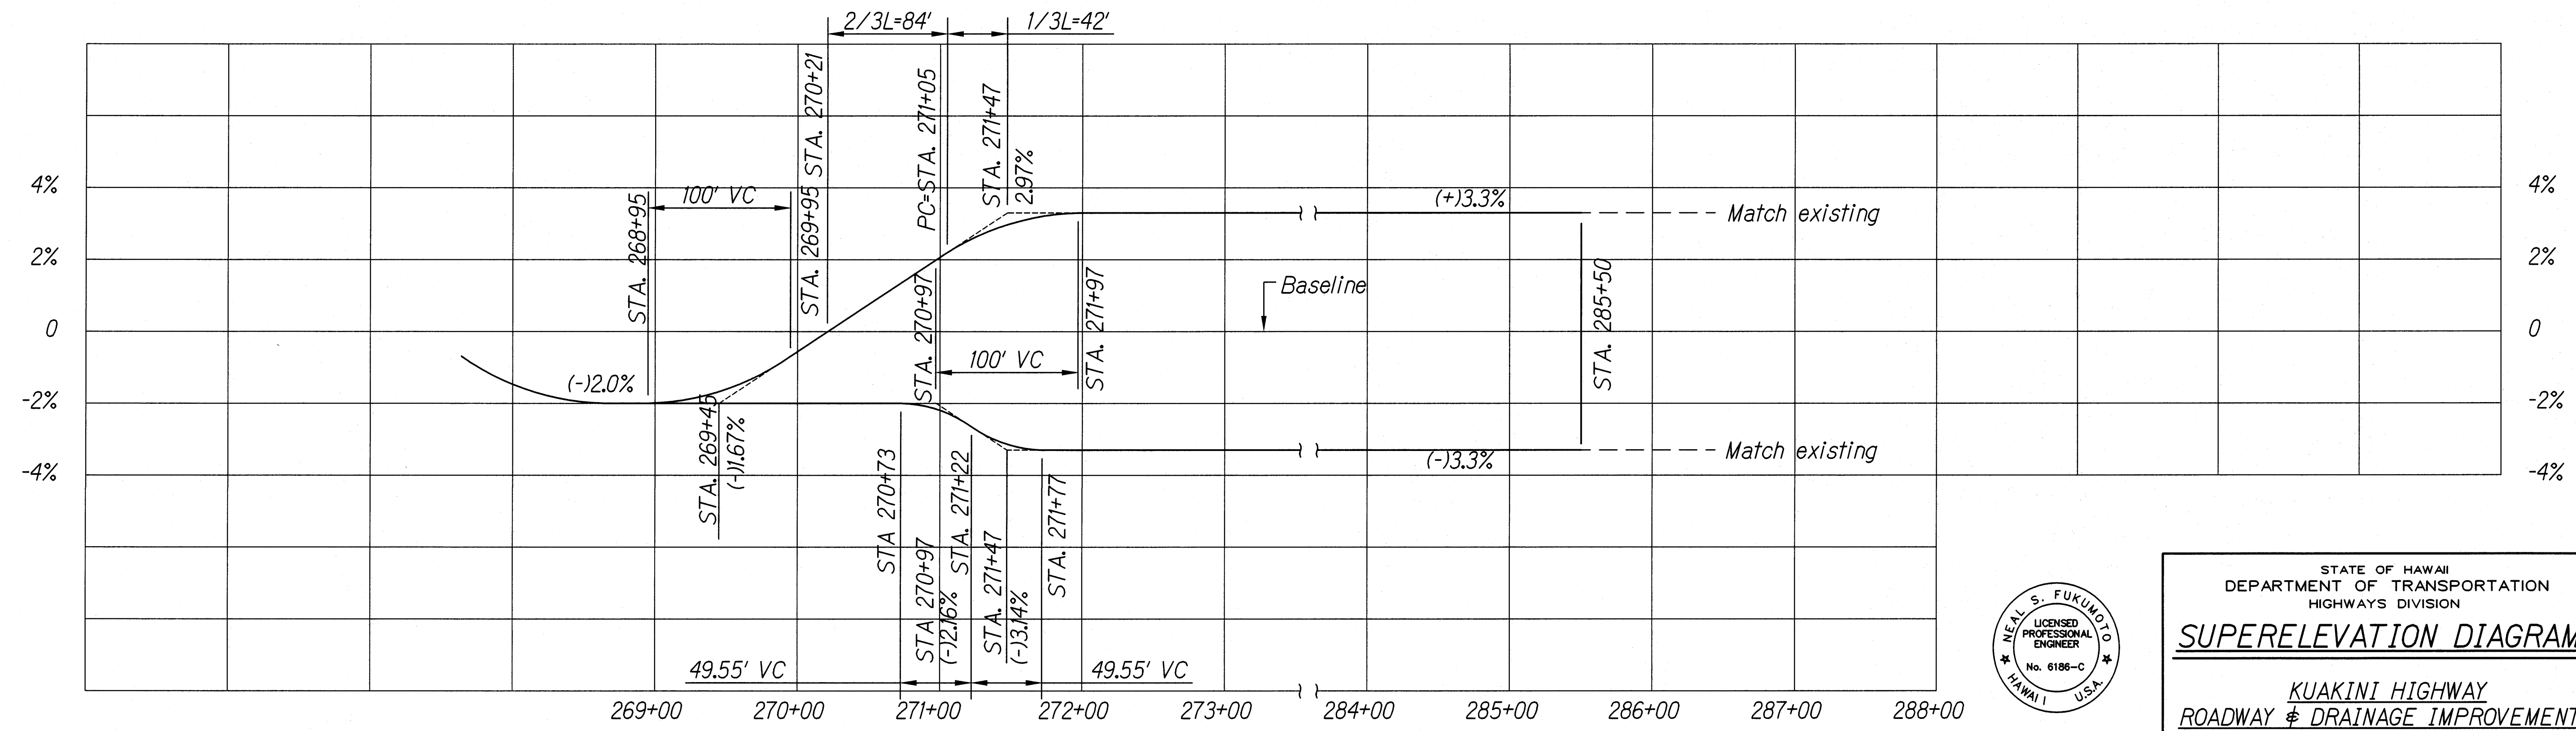

PC STA. 271+05 TO PT STA. 286+00
Scale: Horiz 1"=60'
Vert 1"=2%

ORIGINAL SURVEY PLOTTED BY	DATE
DRAWN BY	
DESIGNED BY	
CHECKED BY	
NOTED BY	

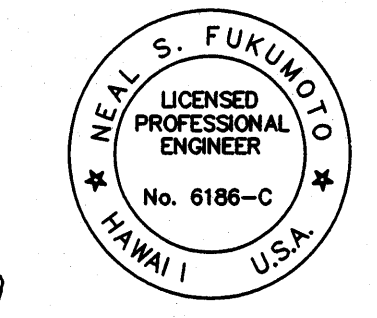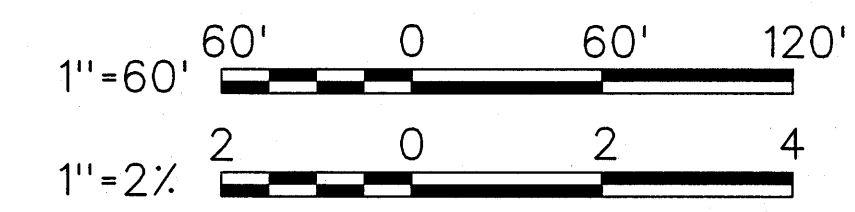

This work was prepared by me or under my supervision.
Exp. 04-30-12
Wesley R. Sagawa & Associates, Inc.

STATE OF HAWAII
DEPARTMENT OF TRANSPORTATION
HIGHWAYS DIVISION

SUPERELEVATION DIAGRAM

KUAKINI HIGHWAY
ROADWAY & DRAINAGE IMPROVEMENTS
Vicinity of Kam. III Road
Project No. 11A-03-01, Unit 2

Scale: 1"=60' Date: May 2010

SHEET No. 1 OF 1 SHEETS