



FED. ROAD DIST. NO.	STATE	PROJ. NO.	FISCAL YEAR	SHEET NO.	TOTAL SHEETS
HAWAII	HAW.	11A-03-01, UNIT 2	2011	ADD. 23	33

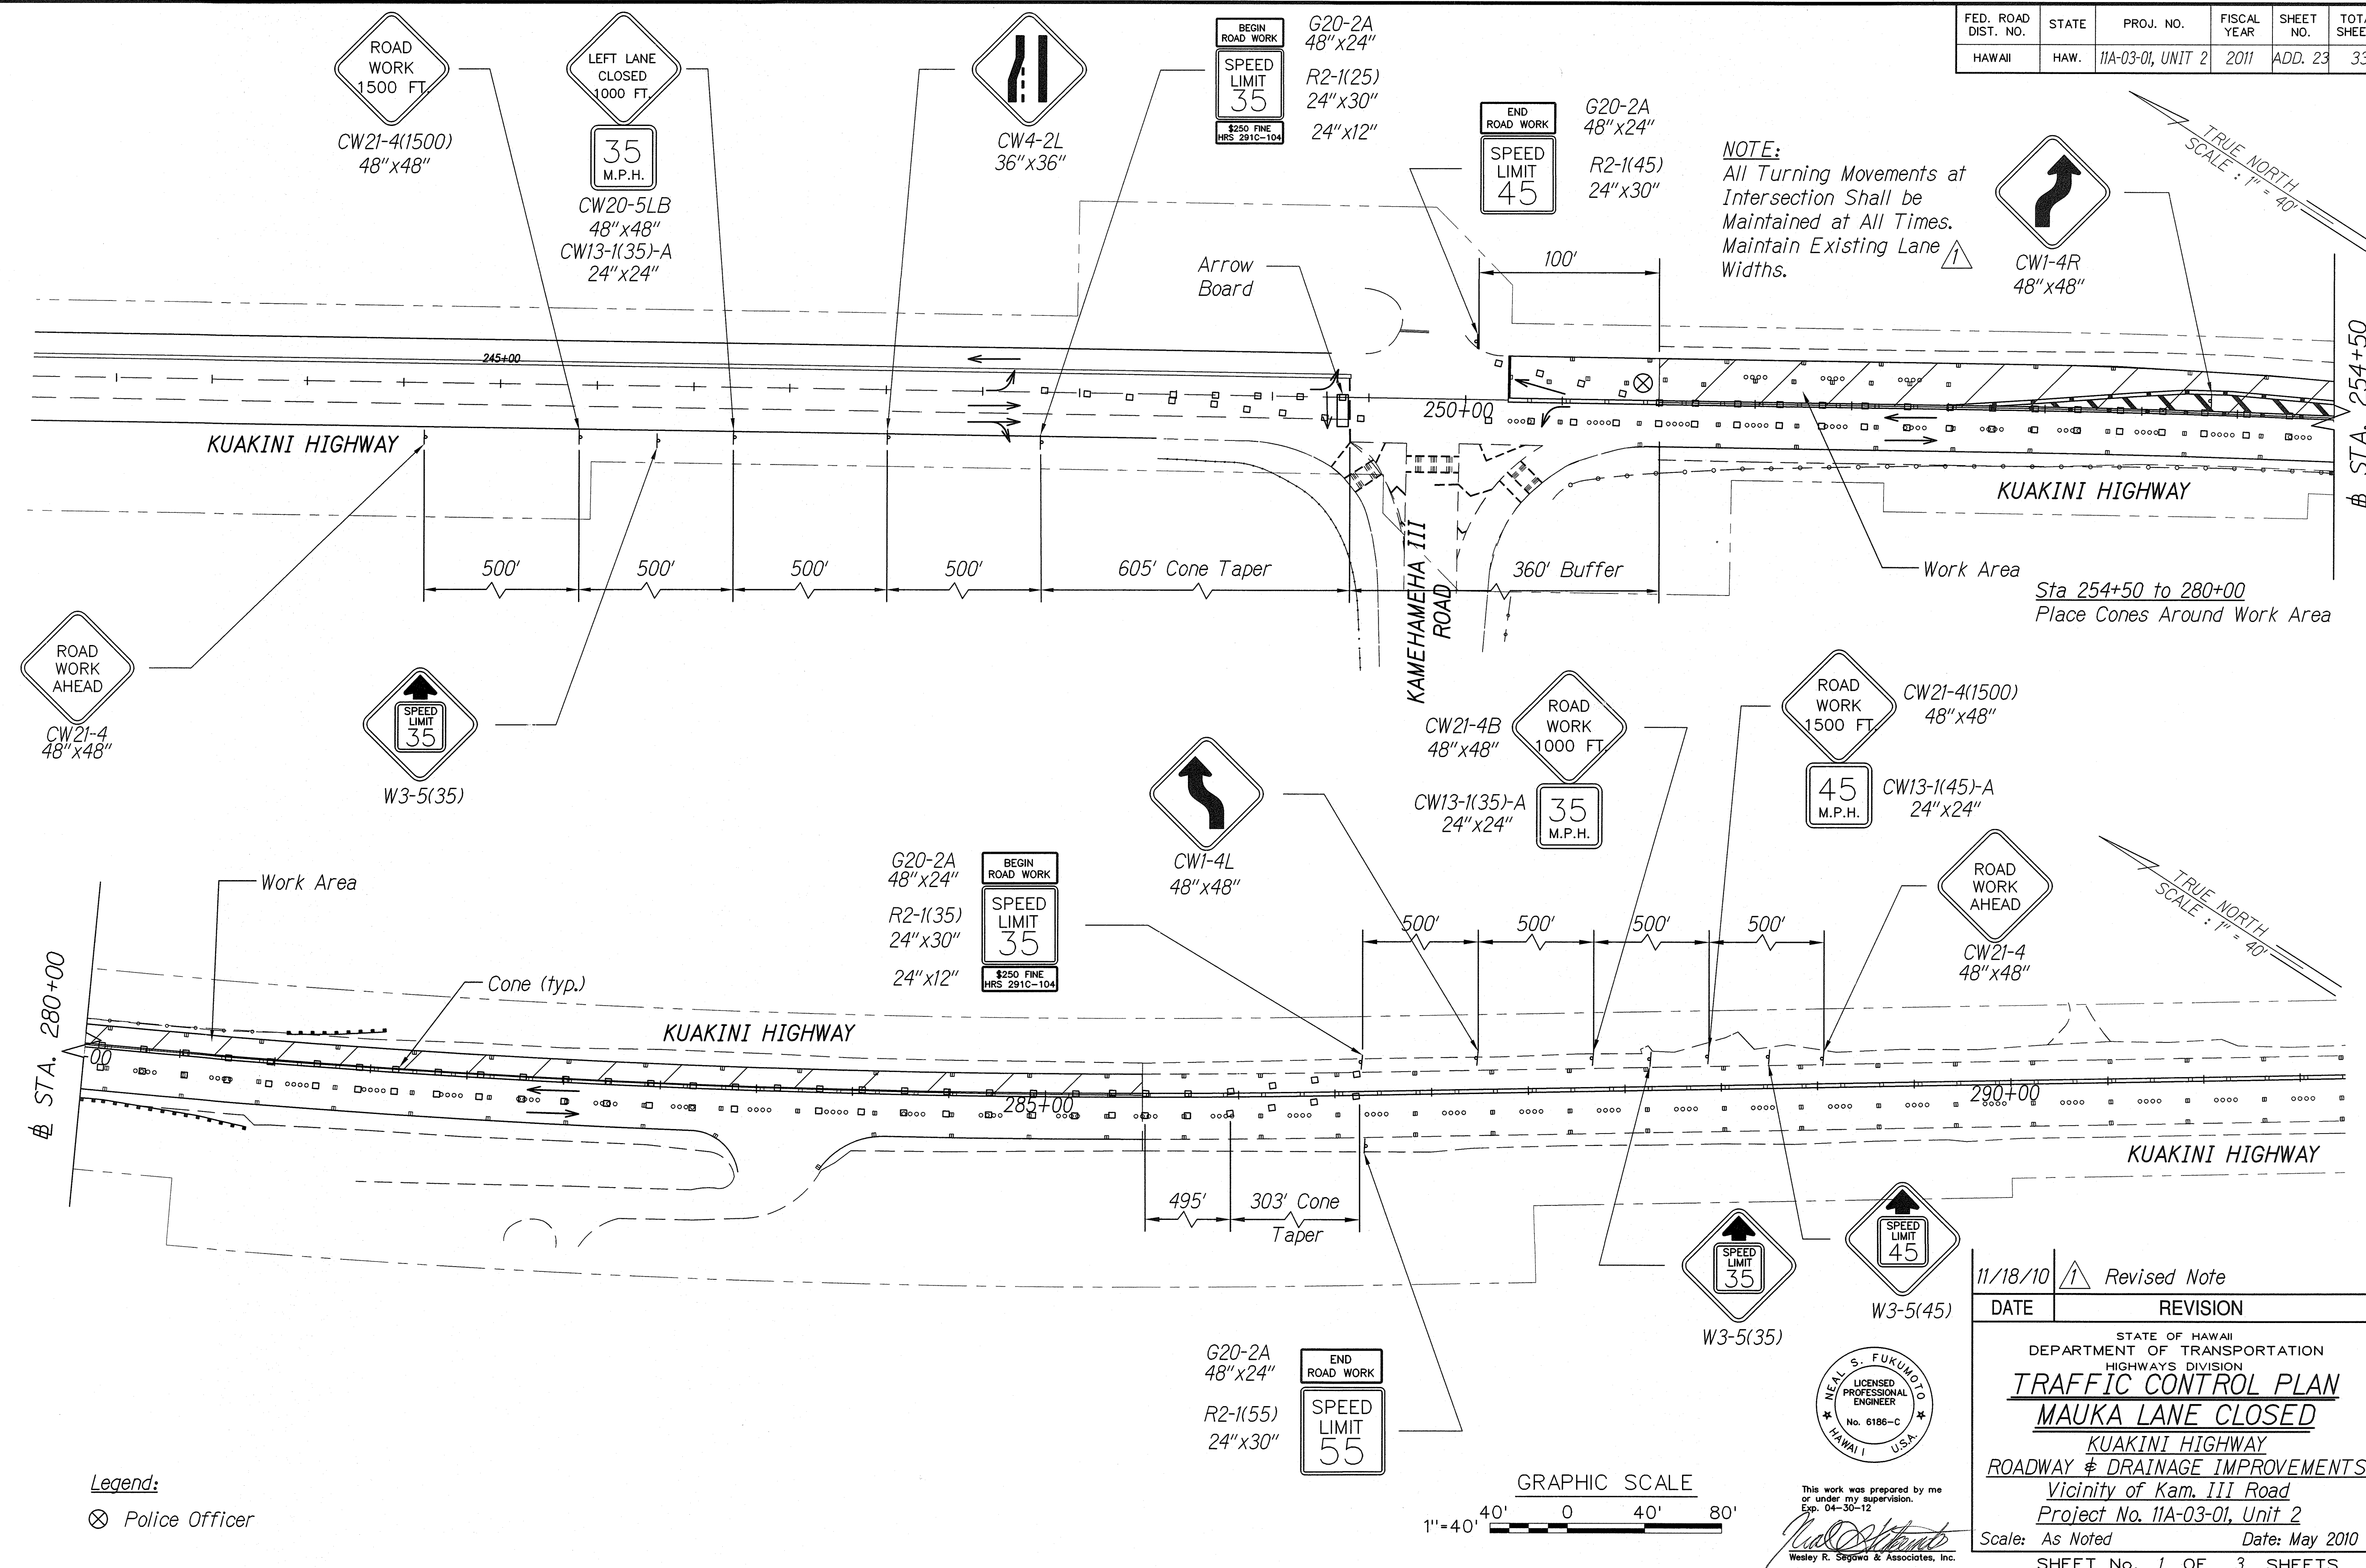

SURVEY PLOTTED BY	DATE
DRAWN BY	
DESIGNED BY	
QUANTITIES BY	
CHECKED BY	


Legend:
 ⊗ Police Officer

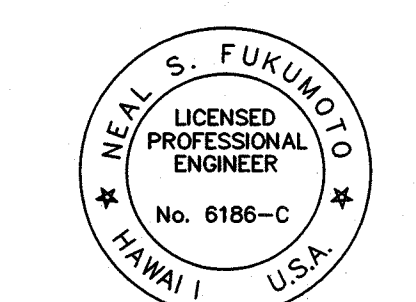

This work was prepared by me or under my supervision.
 Exp. 04-30-12
 Wesley R. Segawa & Associates, Inc.

11/18/10	Revised Note
DATE	REVISION
STATE OF HAWAII DEPARTMENT OF TRANSPORTATION HIGHWAYS DIVISION TRAFFIC CONTROL PLAN MAUKA LANE CLOSED KUAKINI HIGHWAY ROADWAY & DRAINAGE IMPROVEMENTS Vicinity of Kam. III Road Project No. 11A-03-01, Unit 2 Scale: As Noted Date: May 2010 SHEET No. 1 OF 3 SHEETS	

FED. ROAD DIST. NO.	STATE	PROJ. NO.	FISCAL YEAR	SHEET NO.	TOTAL SHEETS
HAWAII	HAW.	11A-03-01, UNIT 2	2011	ADD. 24	33

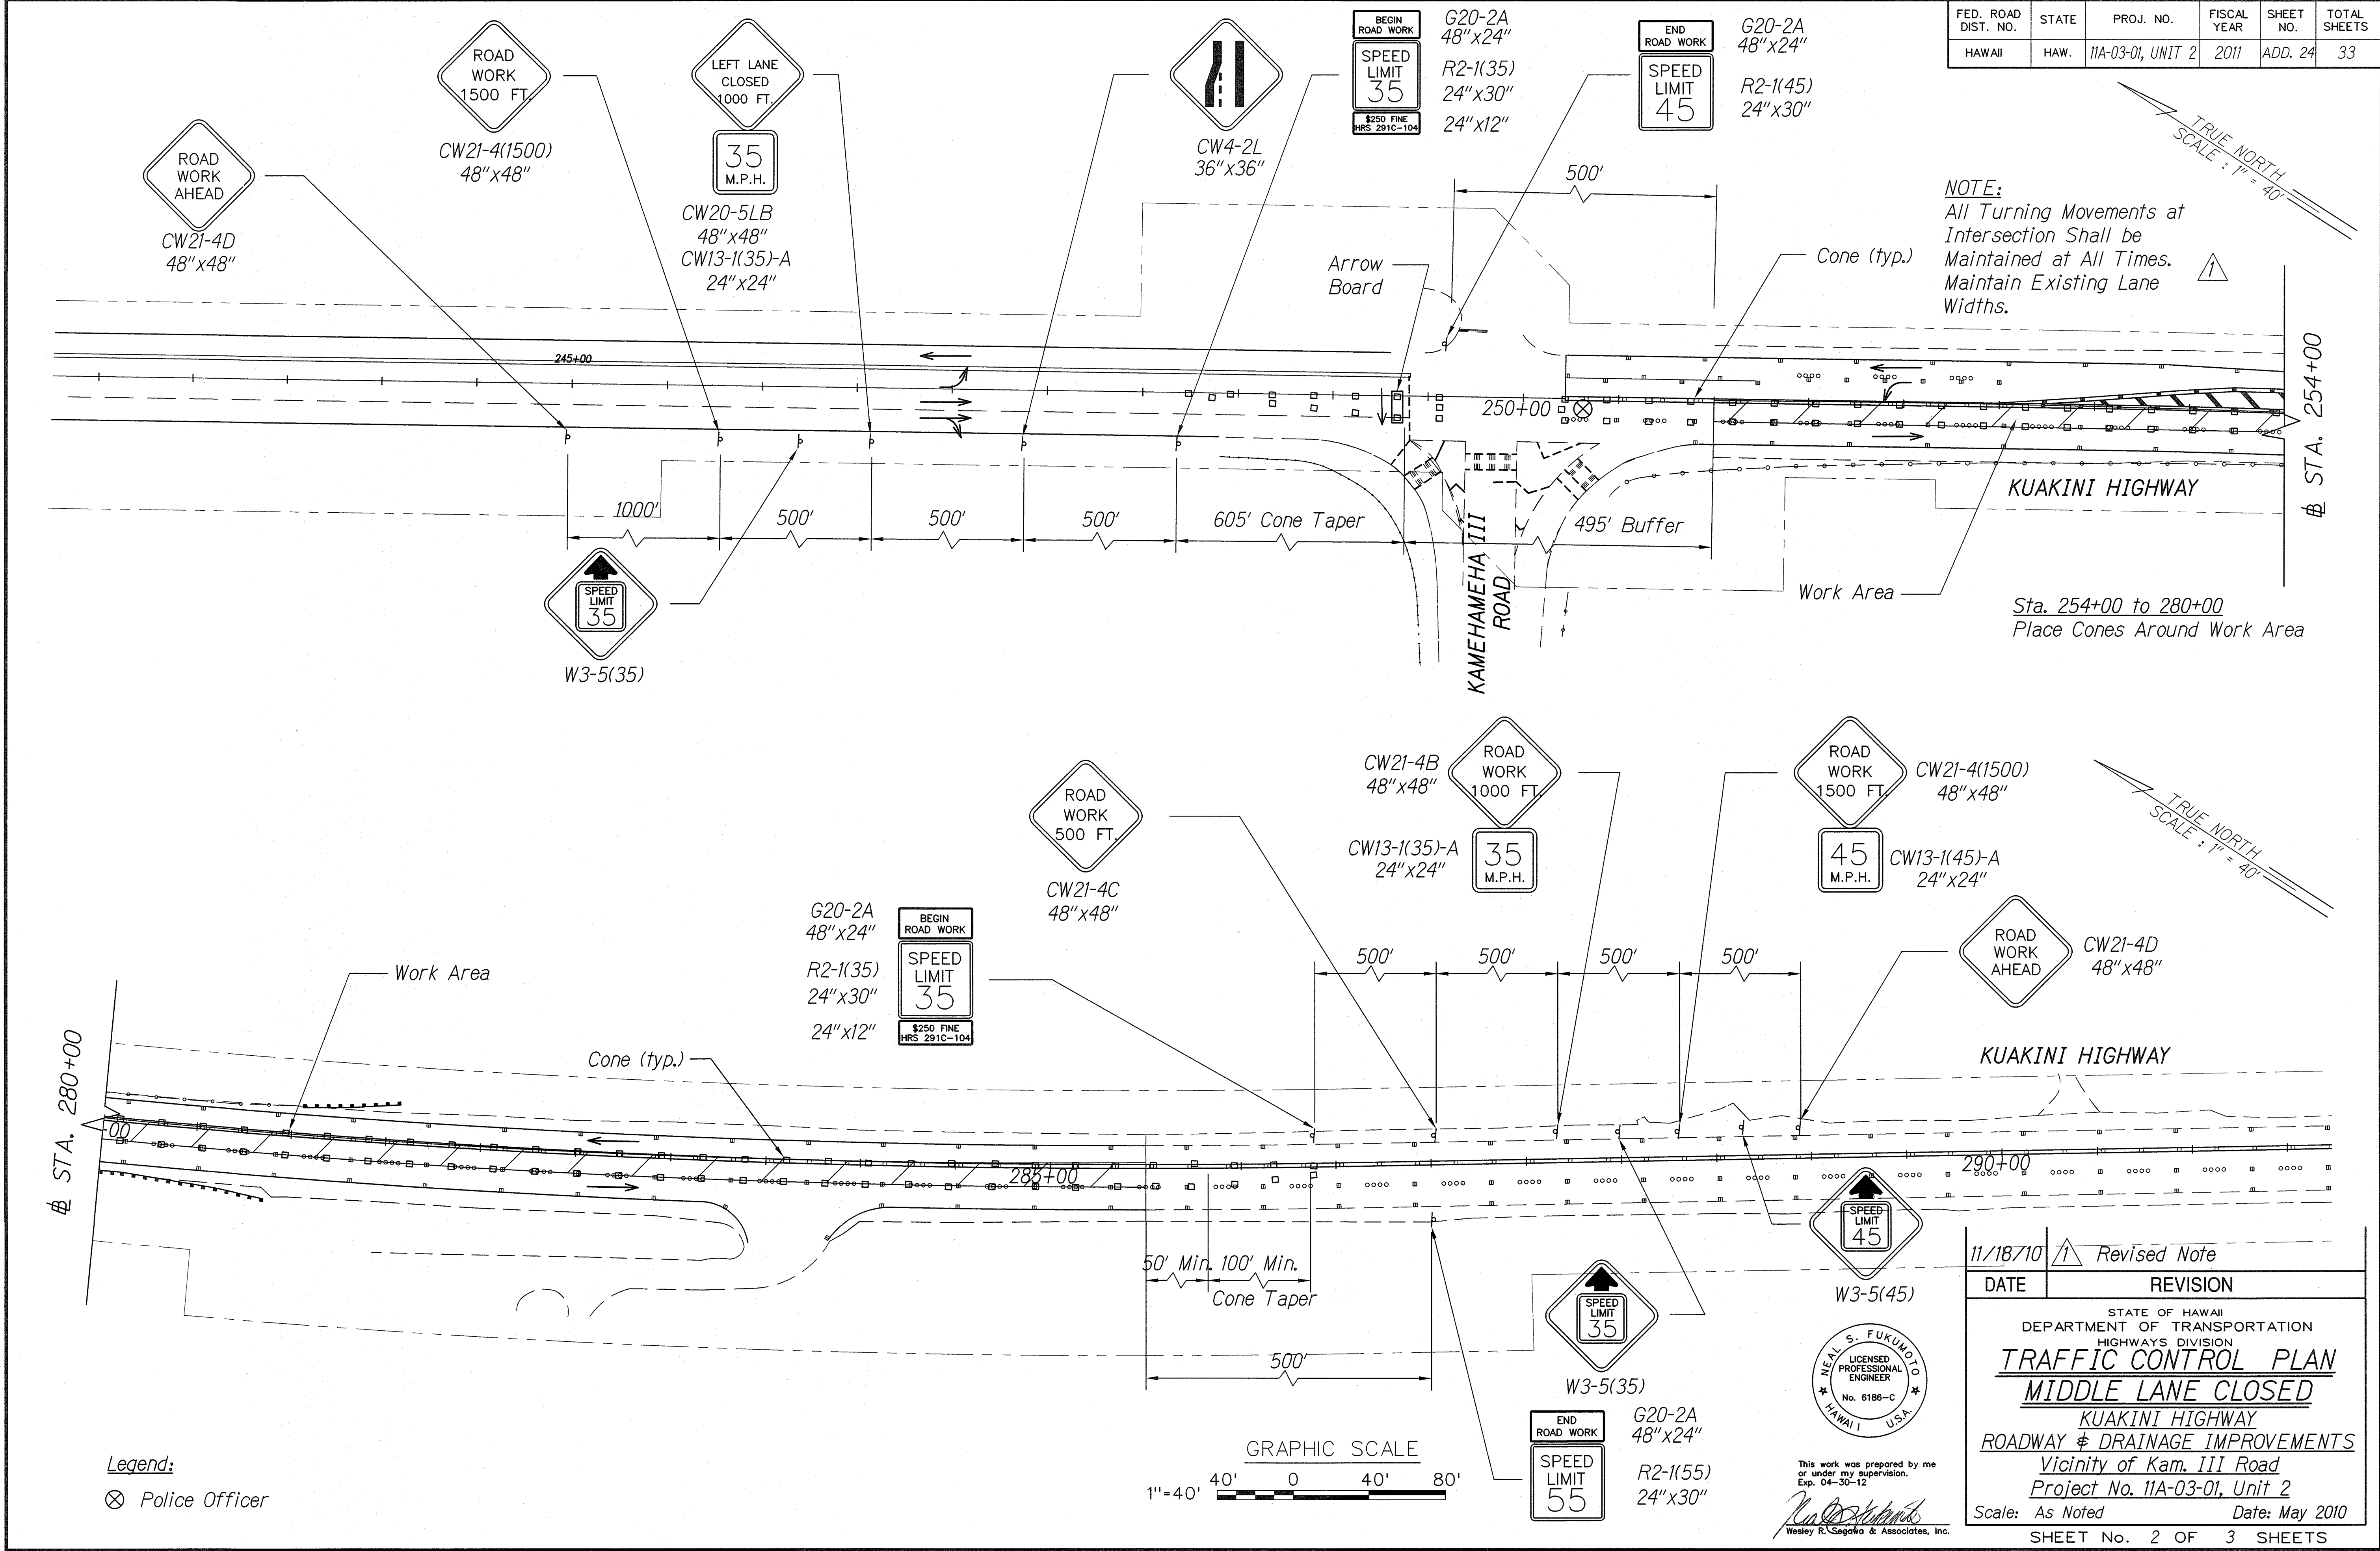


DESIGNED BY	DATE
DRAWN BY	
CHECKED BY	
NOTED BY	
QUANTITIES BY	
REVISIONS	


FED. ROAD DIST. NO.	STATE	PROJ. NO.	FISCAL YEAR	SHEET NO.	TOTAL SHEETS
HAWAII	HAW.	11A-03-01, UNIT 2	2011	ADD. 25	33

NOTE:
All Turning Movements at Intersection Shall be Maintained at All Times. Maintain Existing Lane Widths.

TRUE NORTH
SCALE: 1" = 40'

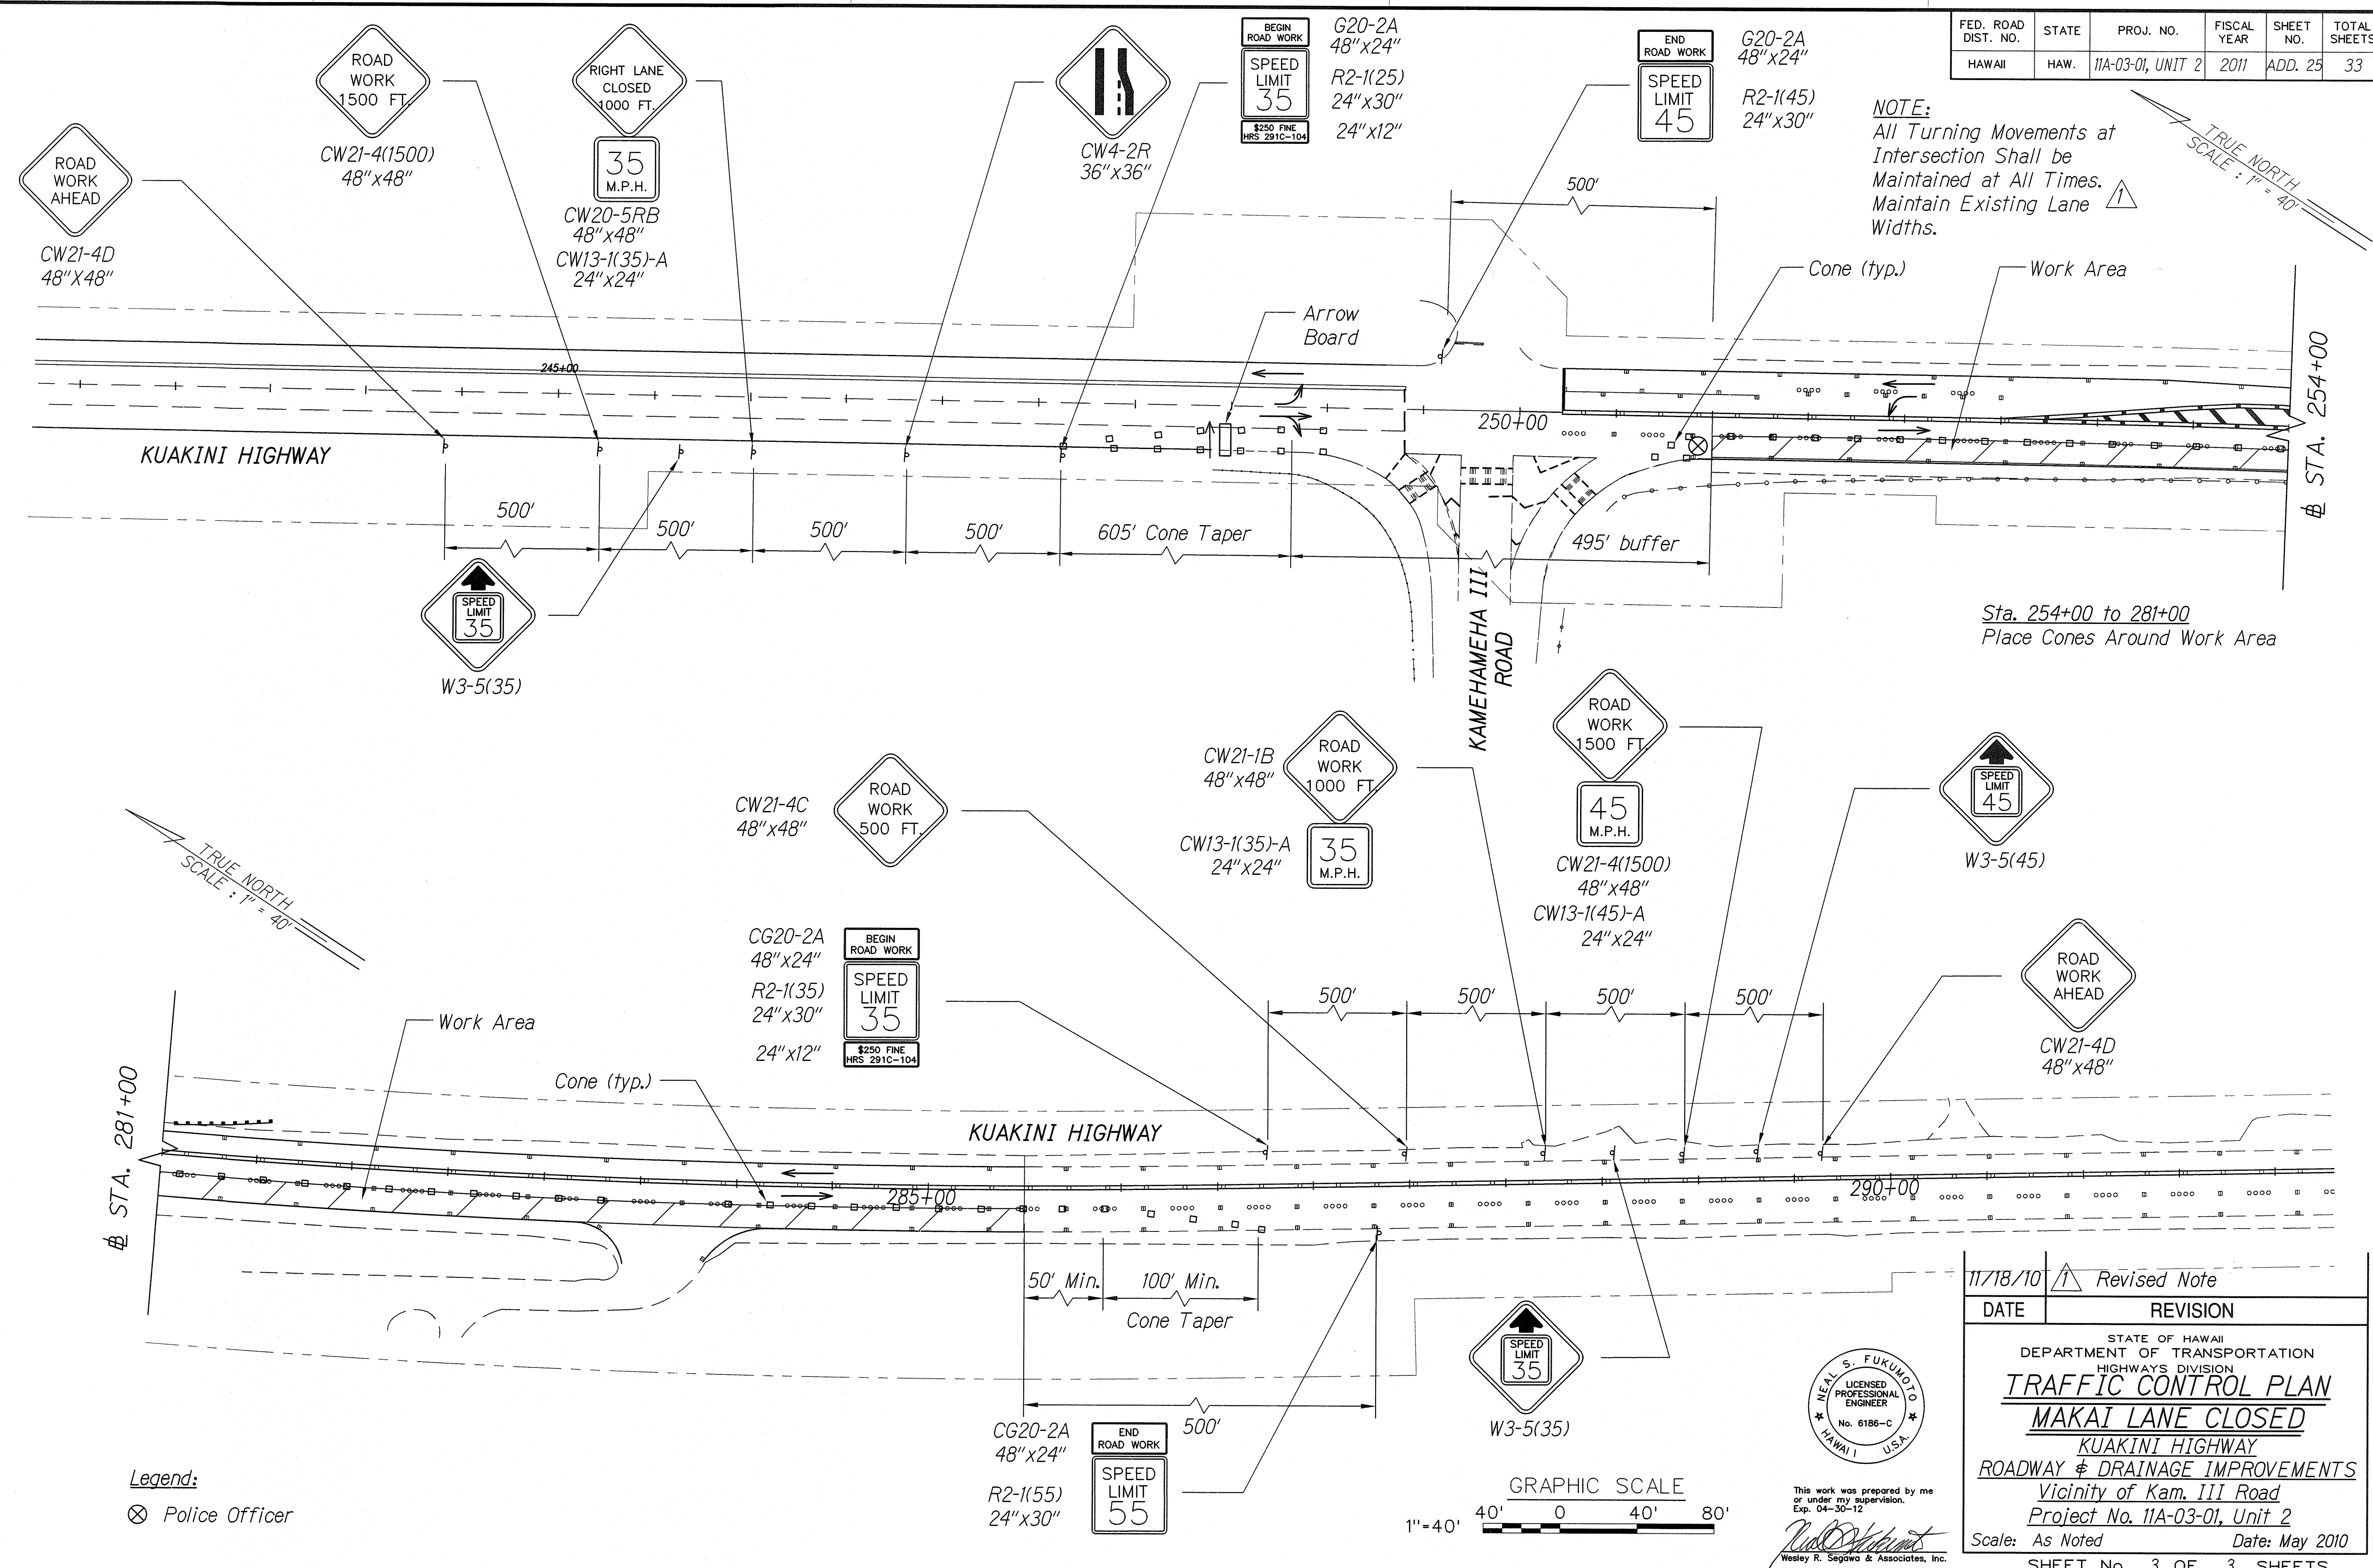

Legend:
⊗ Police Officer

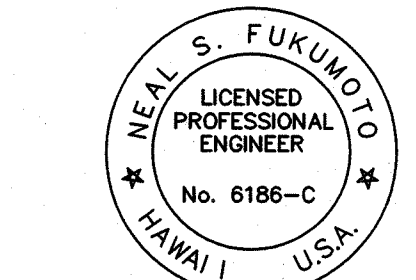

This work was prepared by me or under my supervision.
Exp. 04-30-12
Wesley R. Segawa & Associates, Inc.

DATE	REVISION
11/18/10	Revised Note
STATE OF HAWAII DEPARTMENT OF TRANSPORTATION HIGHWAYS DIVISION TRAFFIC CONTROL PLAN MAKAI LANE CLOSED KUAKINI HIGHWAY ROADWAY & DRAINAGE IMPROVEMENTS Vicinity of Kam. III Road Project No. 11A-03-01, Unit 2 Scale: As Noted Date: May 2010 SHEET No. 3 OF 3 SHEETS	