

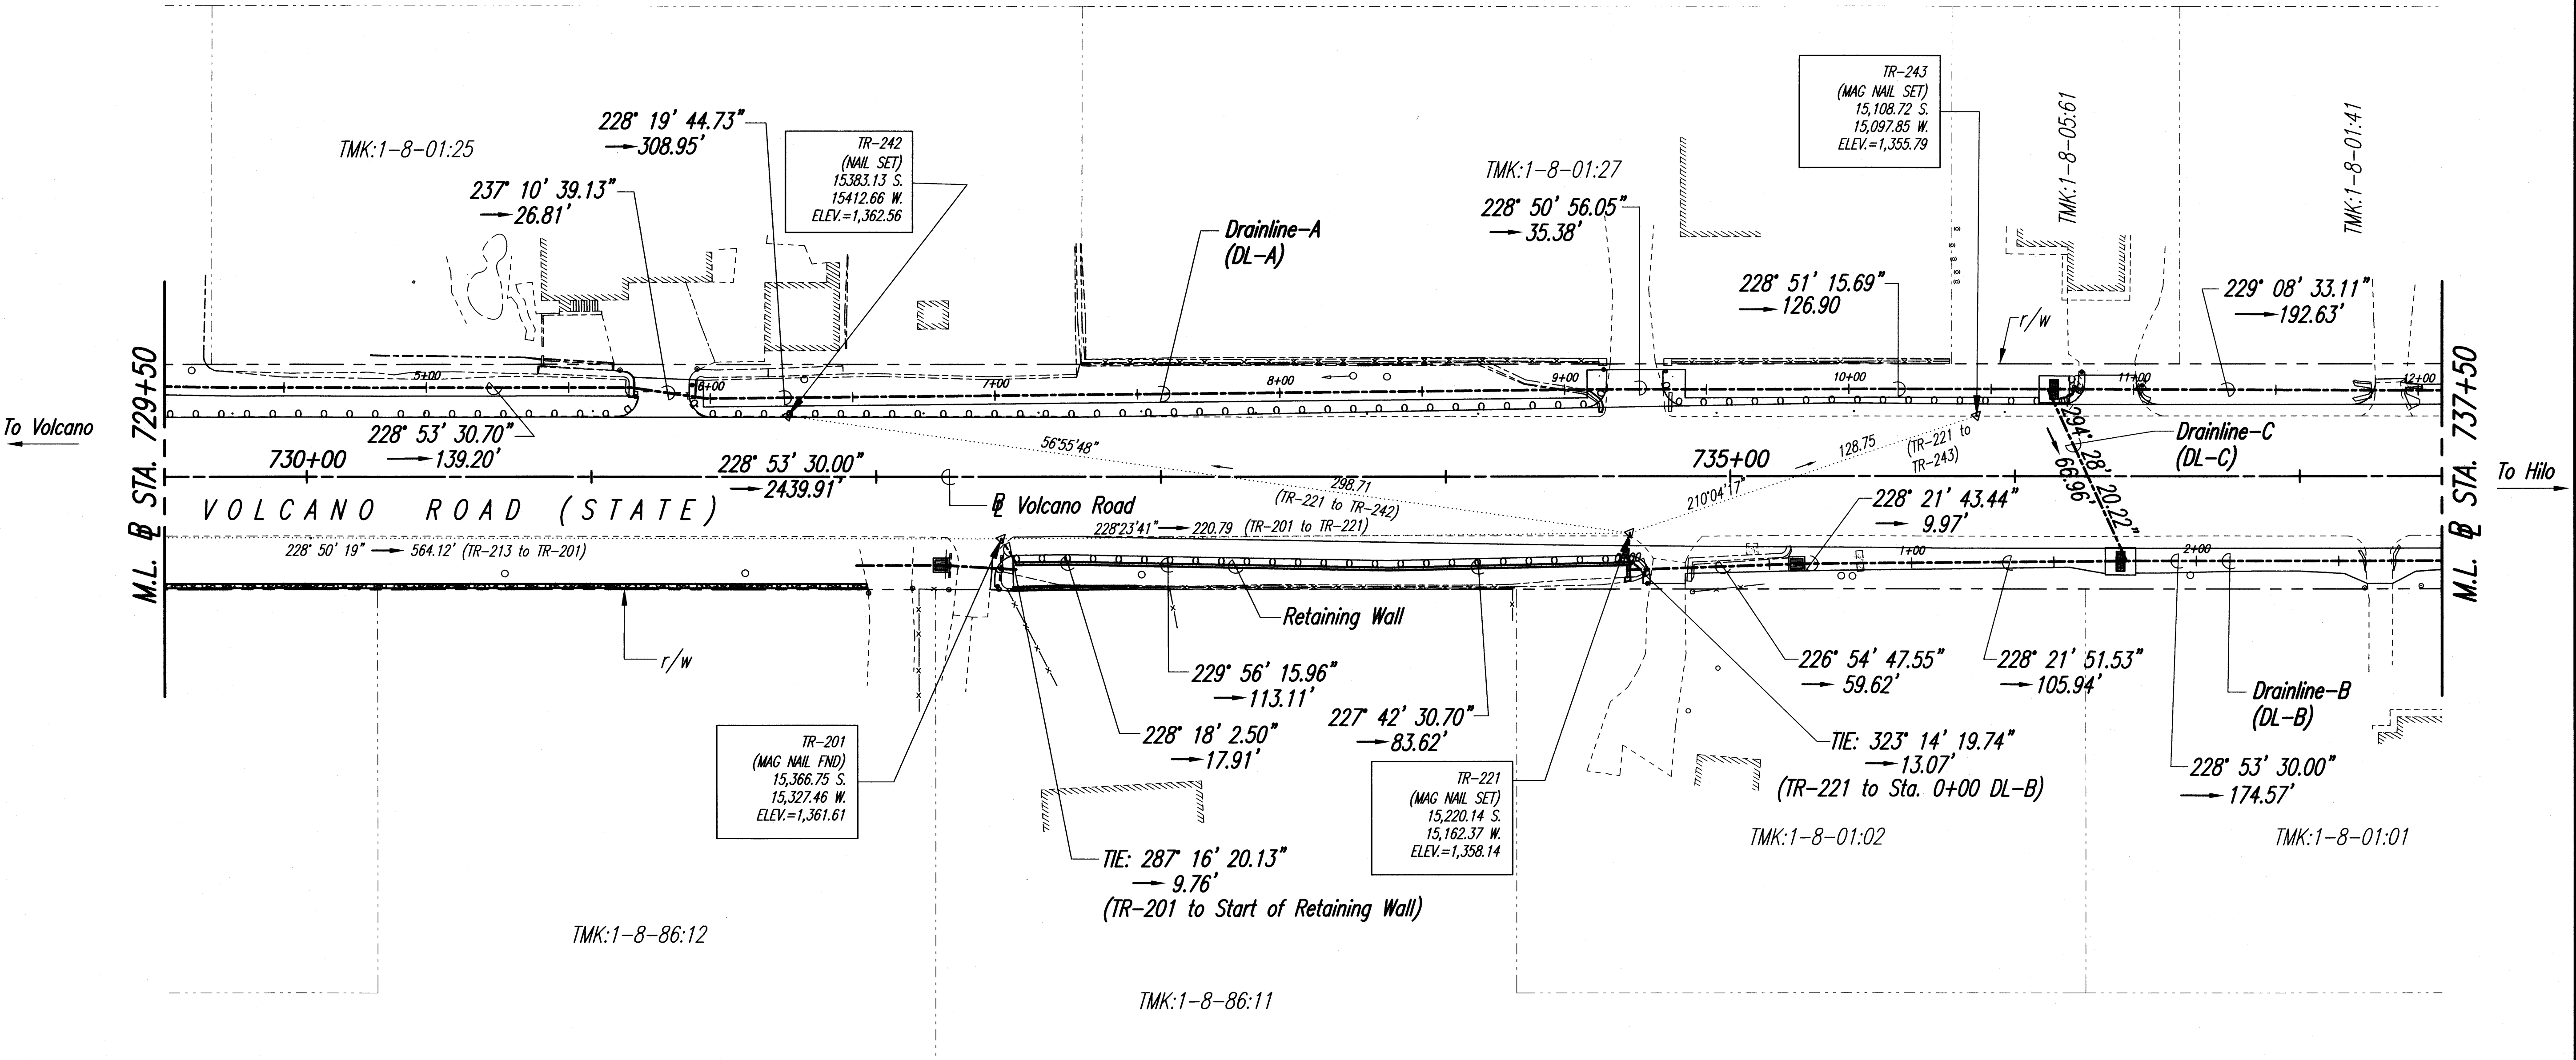


FED. ROAD DIST. NO.	STATE	FED. AID PROJ. NO.	FISCAL YEAR	SHEET NO.	TOTAL SHEETS
HAWAII	HAW.	HS-STP-011-2(38)	2010	18	141

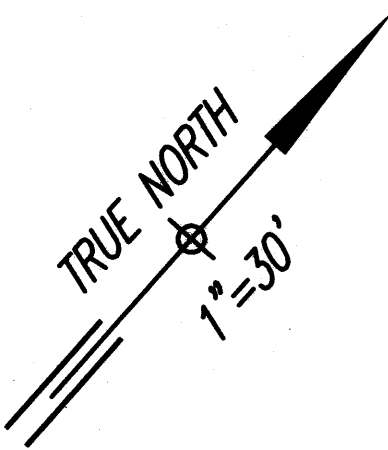

ORIGINAL PLAN	DATE
DESIGNED BY	
TRACED BY	
QUANTITIES BY	
CHECKED BY	
No.	

LAST UPDATE: November 28, 2010 @ 01:54:45 pm
 PLOT DATE: November 28, 2010 @ 01:13:27 pm

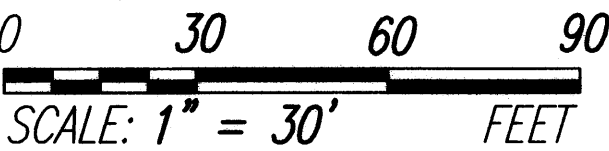



LICENSED PROFESSIONAL ENGINEER
 No. 8418-C
 HAWAII, U.S.A.
 LICENSE EXPIRES 4/30/12
 THIS WORK WAS PREPARED BY
 ME OR UNDER MY SUPERVISION

STATE OF HAWAII
DEPARTMENT OF TRANSPORTATION
HIGHWAYS DIVISION

GEOMETRICS PLAN


Volcano Road Intersection and Drainage Improvements

Federal-Aid Project No. HS-STP-011-2(38)

Scale: 1"=30' Date: November 2010

SHEET No. **2** OF **3** SHEETS

FED. ROAD DIST. NO.	STATE	FED. AID PROJ. NO.	FISCAL YEAR	SHEET NO.	TOTAL SHEETS
HAWAII	HAW.	HS-STP-011-2(38)	2010	19	141

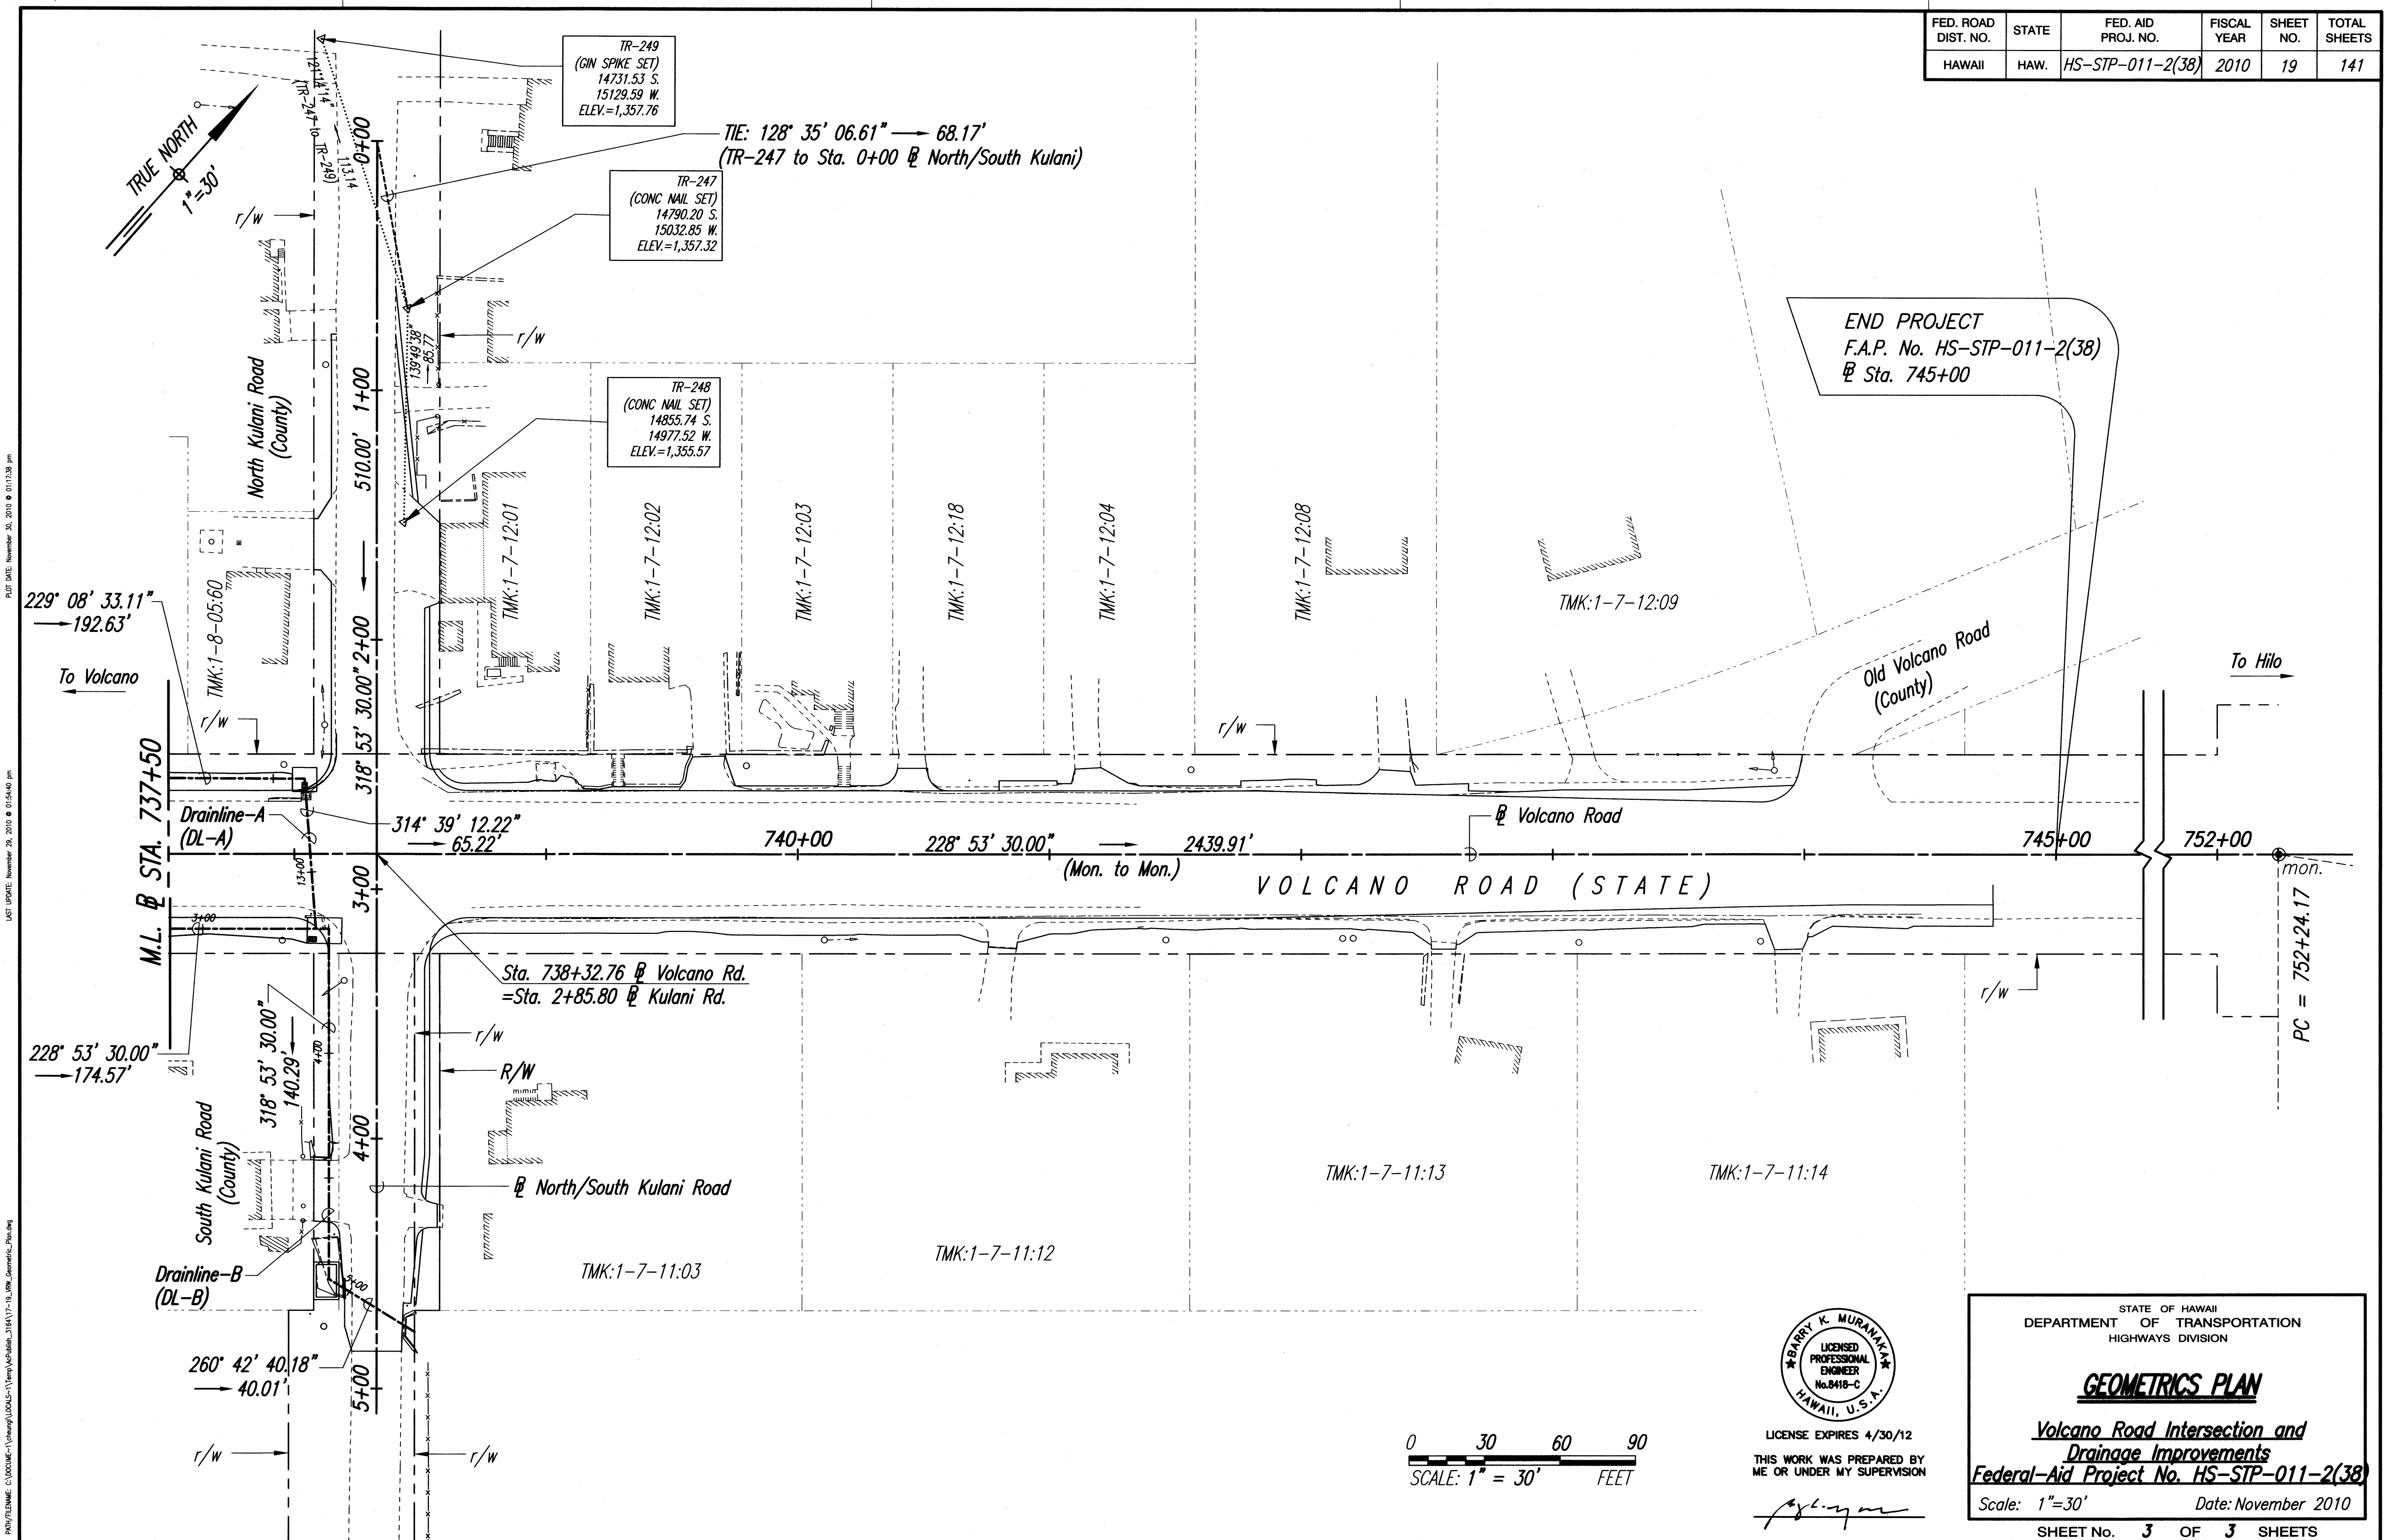

ORIGINAL PLAN	DATE
DESIGNED BY	
TRACED BY	
QUANTITIES BY	
CHECKED BY	
NO.	

PAU/PLM/ME: C:\DOCUME\1\pau\LOCAL1\Temp\A\A0111\11A\1-7-11-14\Geometric_Plan.dwg