


PATH: E:\NAME: C:\DOCUME~1\chewen\LOCAL Se~\Jernm\Aseubien 316A\26-32 VPE Root\env Plots den
LAST UPDATE: November 29, 2010 @ 03:22:01 am
PLOT DATE: November 30, 2010 @ 01:24:22 pm

SHEET No. 1 OF 5 SHEETS



28

PATH/FILENAME: \\uherf16001\data\Group01\Projects\Hawaii\EG003114_Volcano_Kujuji_Intersection\500_Summit\045_BDO_P1\MS_28-32_VNR_Roadway_Plans.dwg
 LAST UPDATE: December 01, 2010 @ 05:38:20 am
 PLOT DATE: December 01, 2010 @ 05:38:20 am

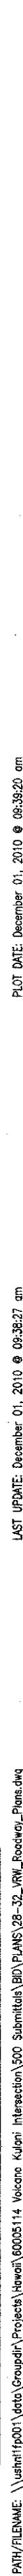

29

FED. ROAD DIST. NO.	STATE	FED. AID PROJ. NO.	FISCAL YEAR	SHEET NO.	TOTAL SHEETS
HAWAII	HAW.	HS-STP-011-2(38)	2010	30	141

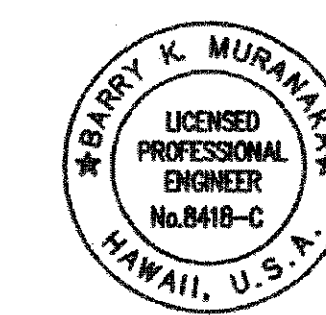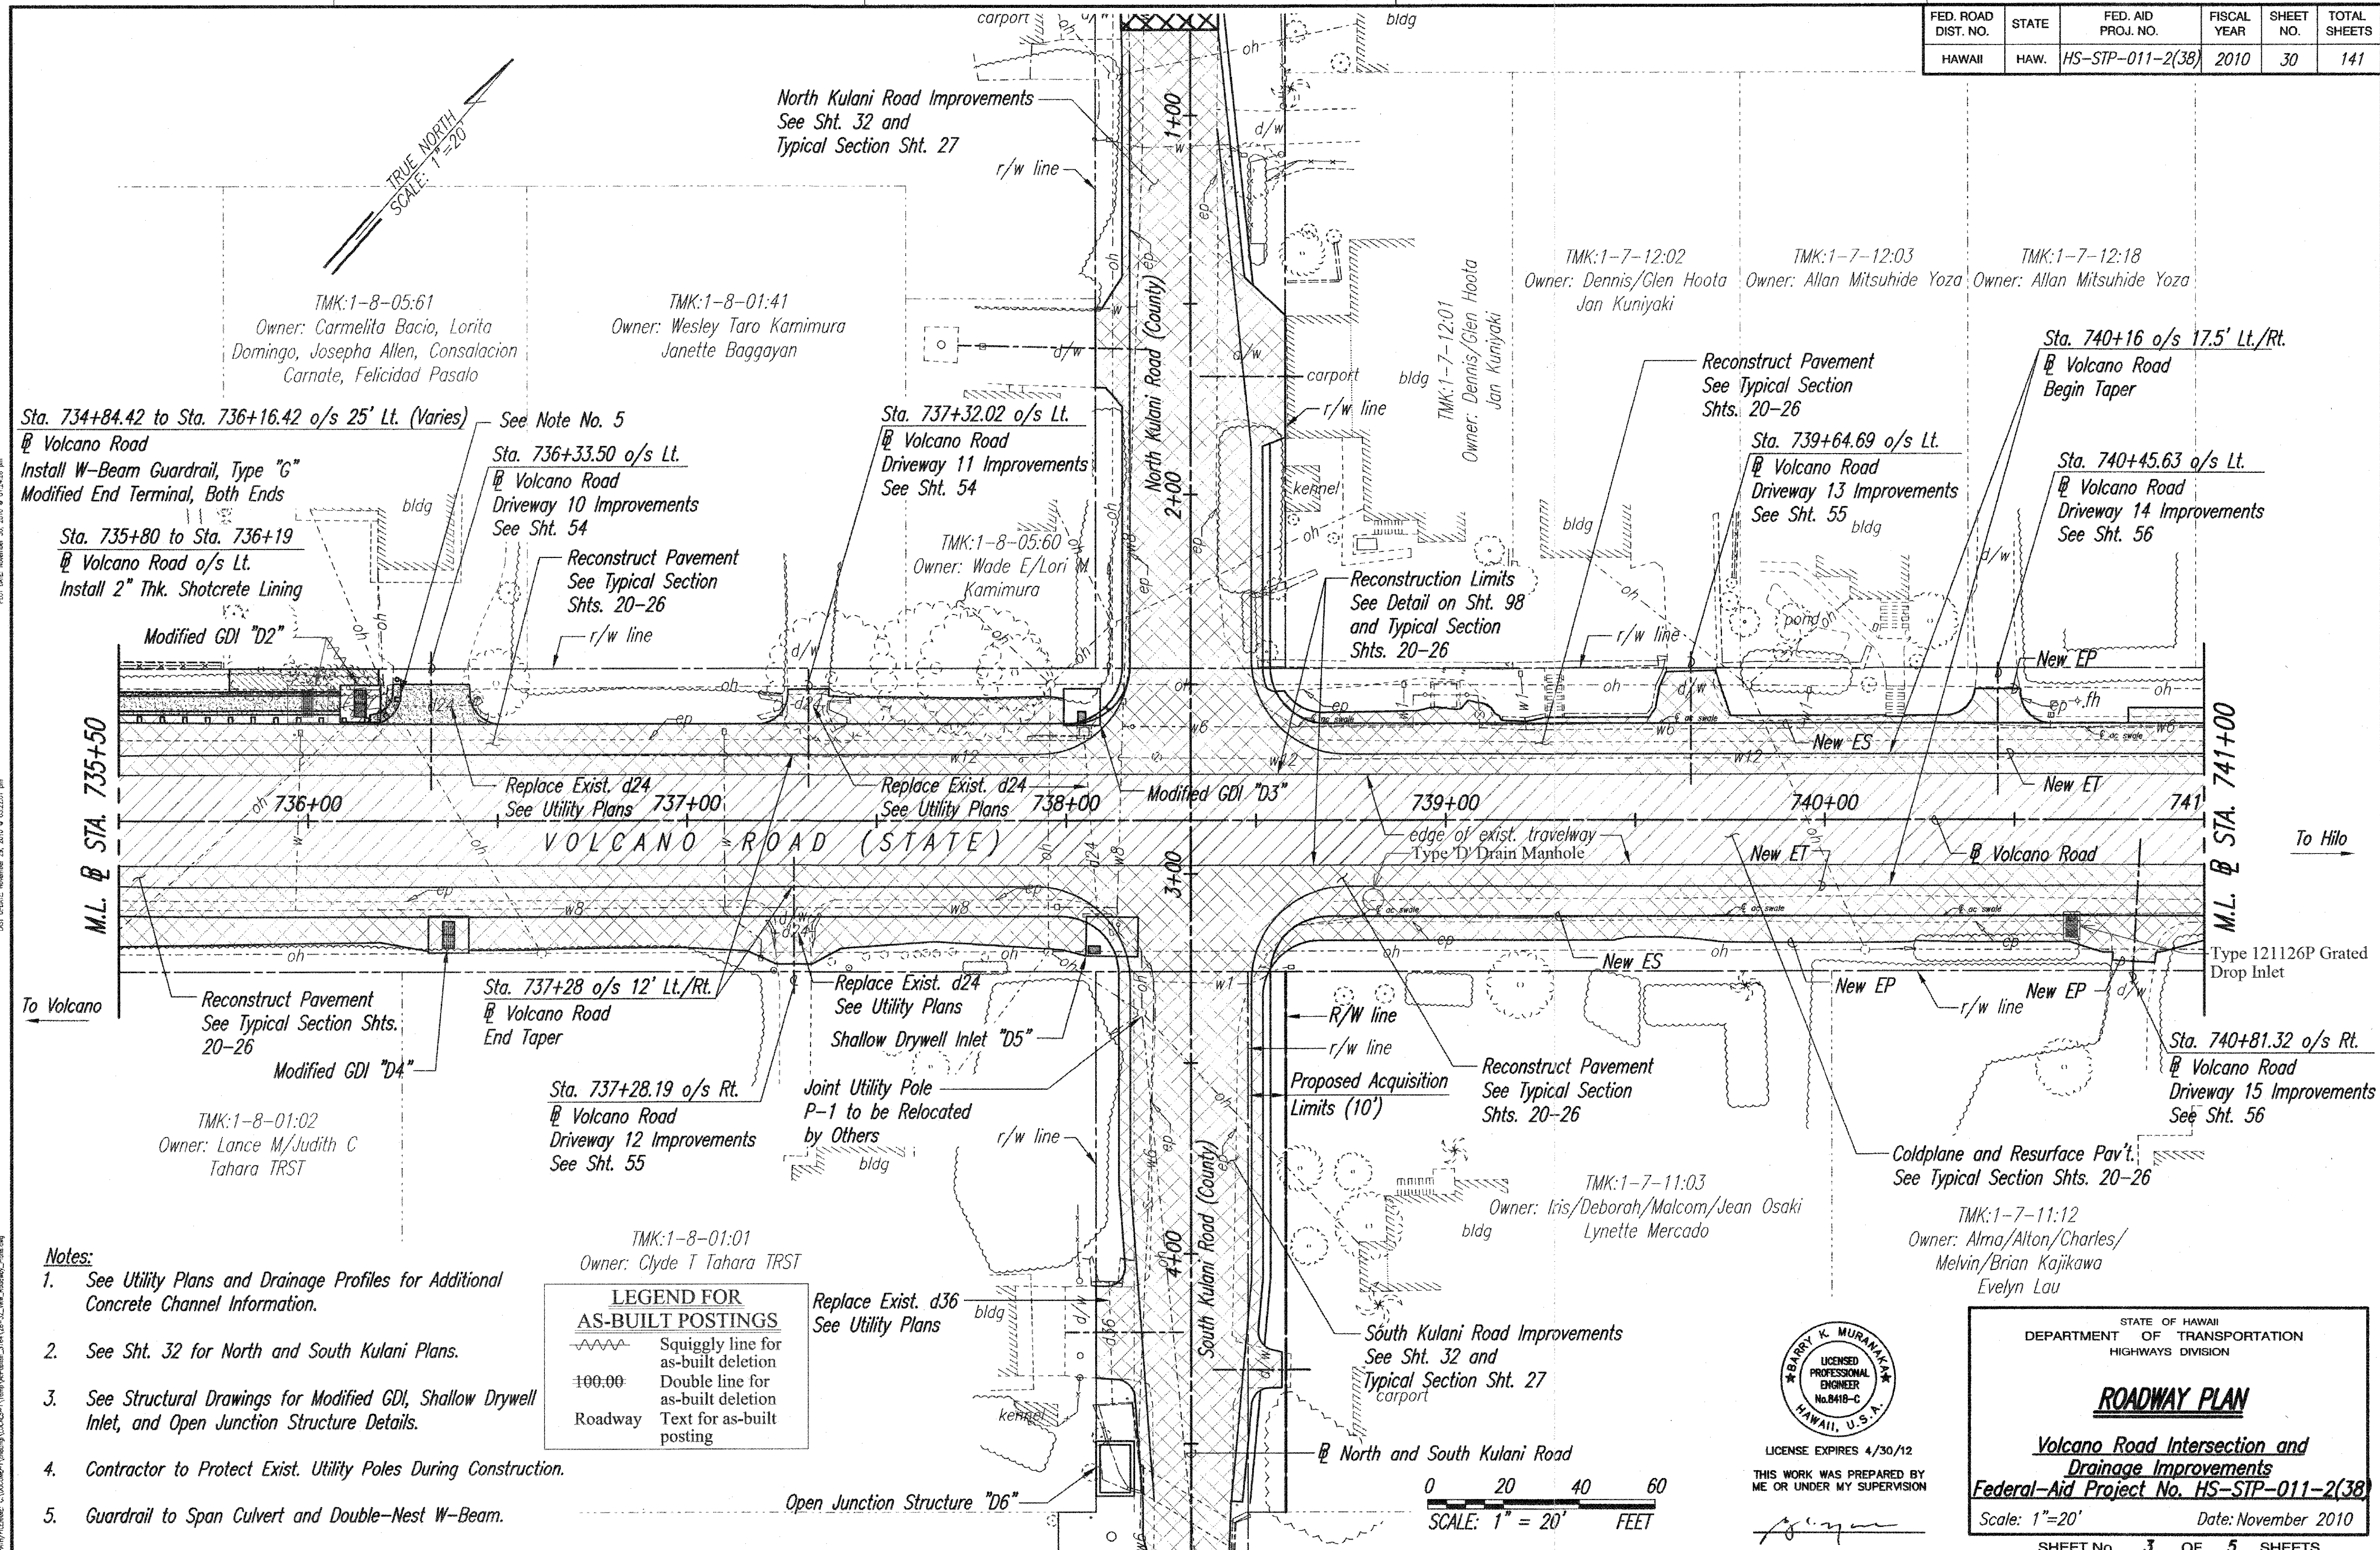

LICENSE EXPIRES 4/30/12
THIS WORK WAS PREPARED BY
ME OR UNDER MY SUPERVISION

STATE OF HAWAII
DEPARTMENT OF TRANSPORTATION
HIGHWAYS DIVISION

ROADWAY PLAN

**Volcano Road Intersection and
Drainage Improvements**
Federal-Aid Project No. HS-STP-011-2(38)

Scale: 1"=20' Date: November 2010

SHEET No. 3 OF 5 SHEETS

FED. ROAD DIST. NO.	STATE	FED. AID PROJ. NO.	FISCAL YEAR	SHEET NO.	TOTAL SHEETS
HAWAII	HAW.	HS-STP-011-2(38)	2010	32	141



Notes:

- See Structural Drawings for Modified GDI, and Shallow Drywell Inlet Details.
- See Sht. 16 for North/South Kulani Road Tie-Down Information.


LAST UPDATE: November 29, 2010 @ 01:42:50 pm

LAST UPDATE: November 29, 2010 @ 03:20:01 pm

DATE: 11/29/2010
 SURVEY PLOTTED BY: [blank]
 DESIGNED BY: [blank]
 CHECKED BY: [blank]
 NO. [blank]

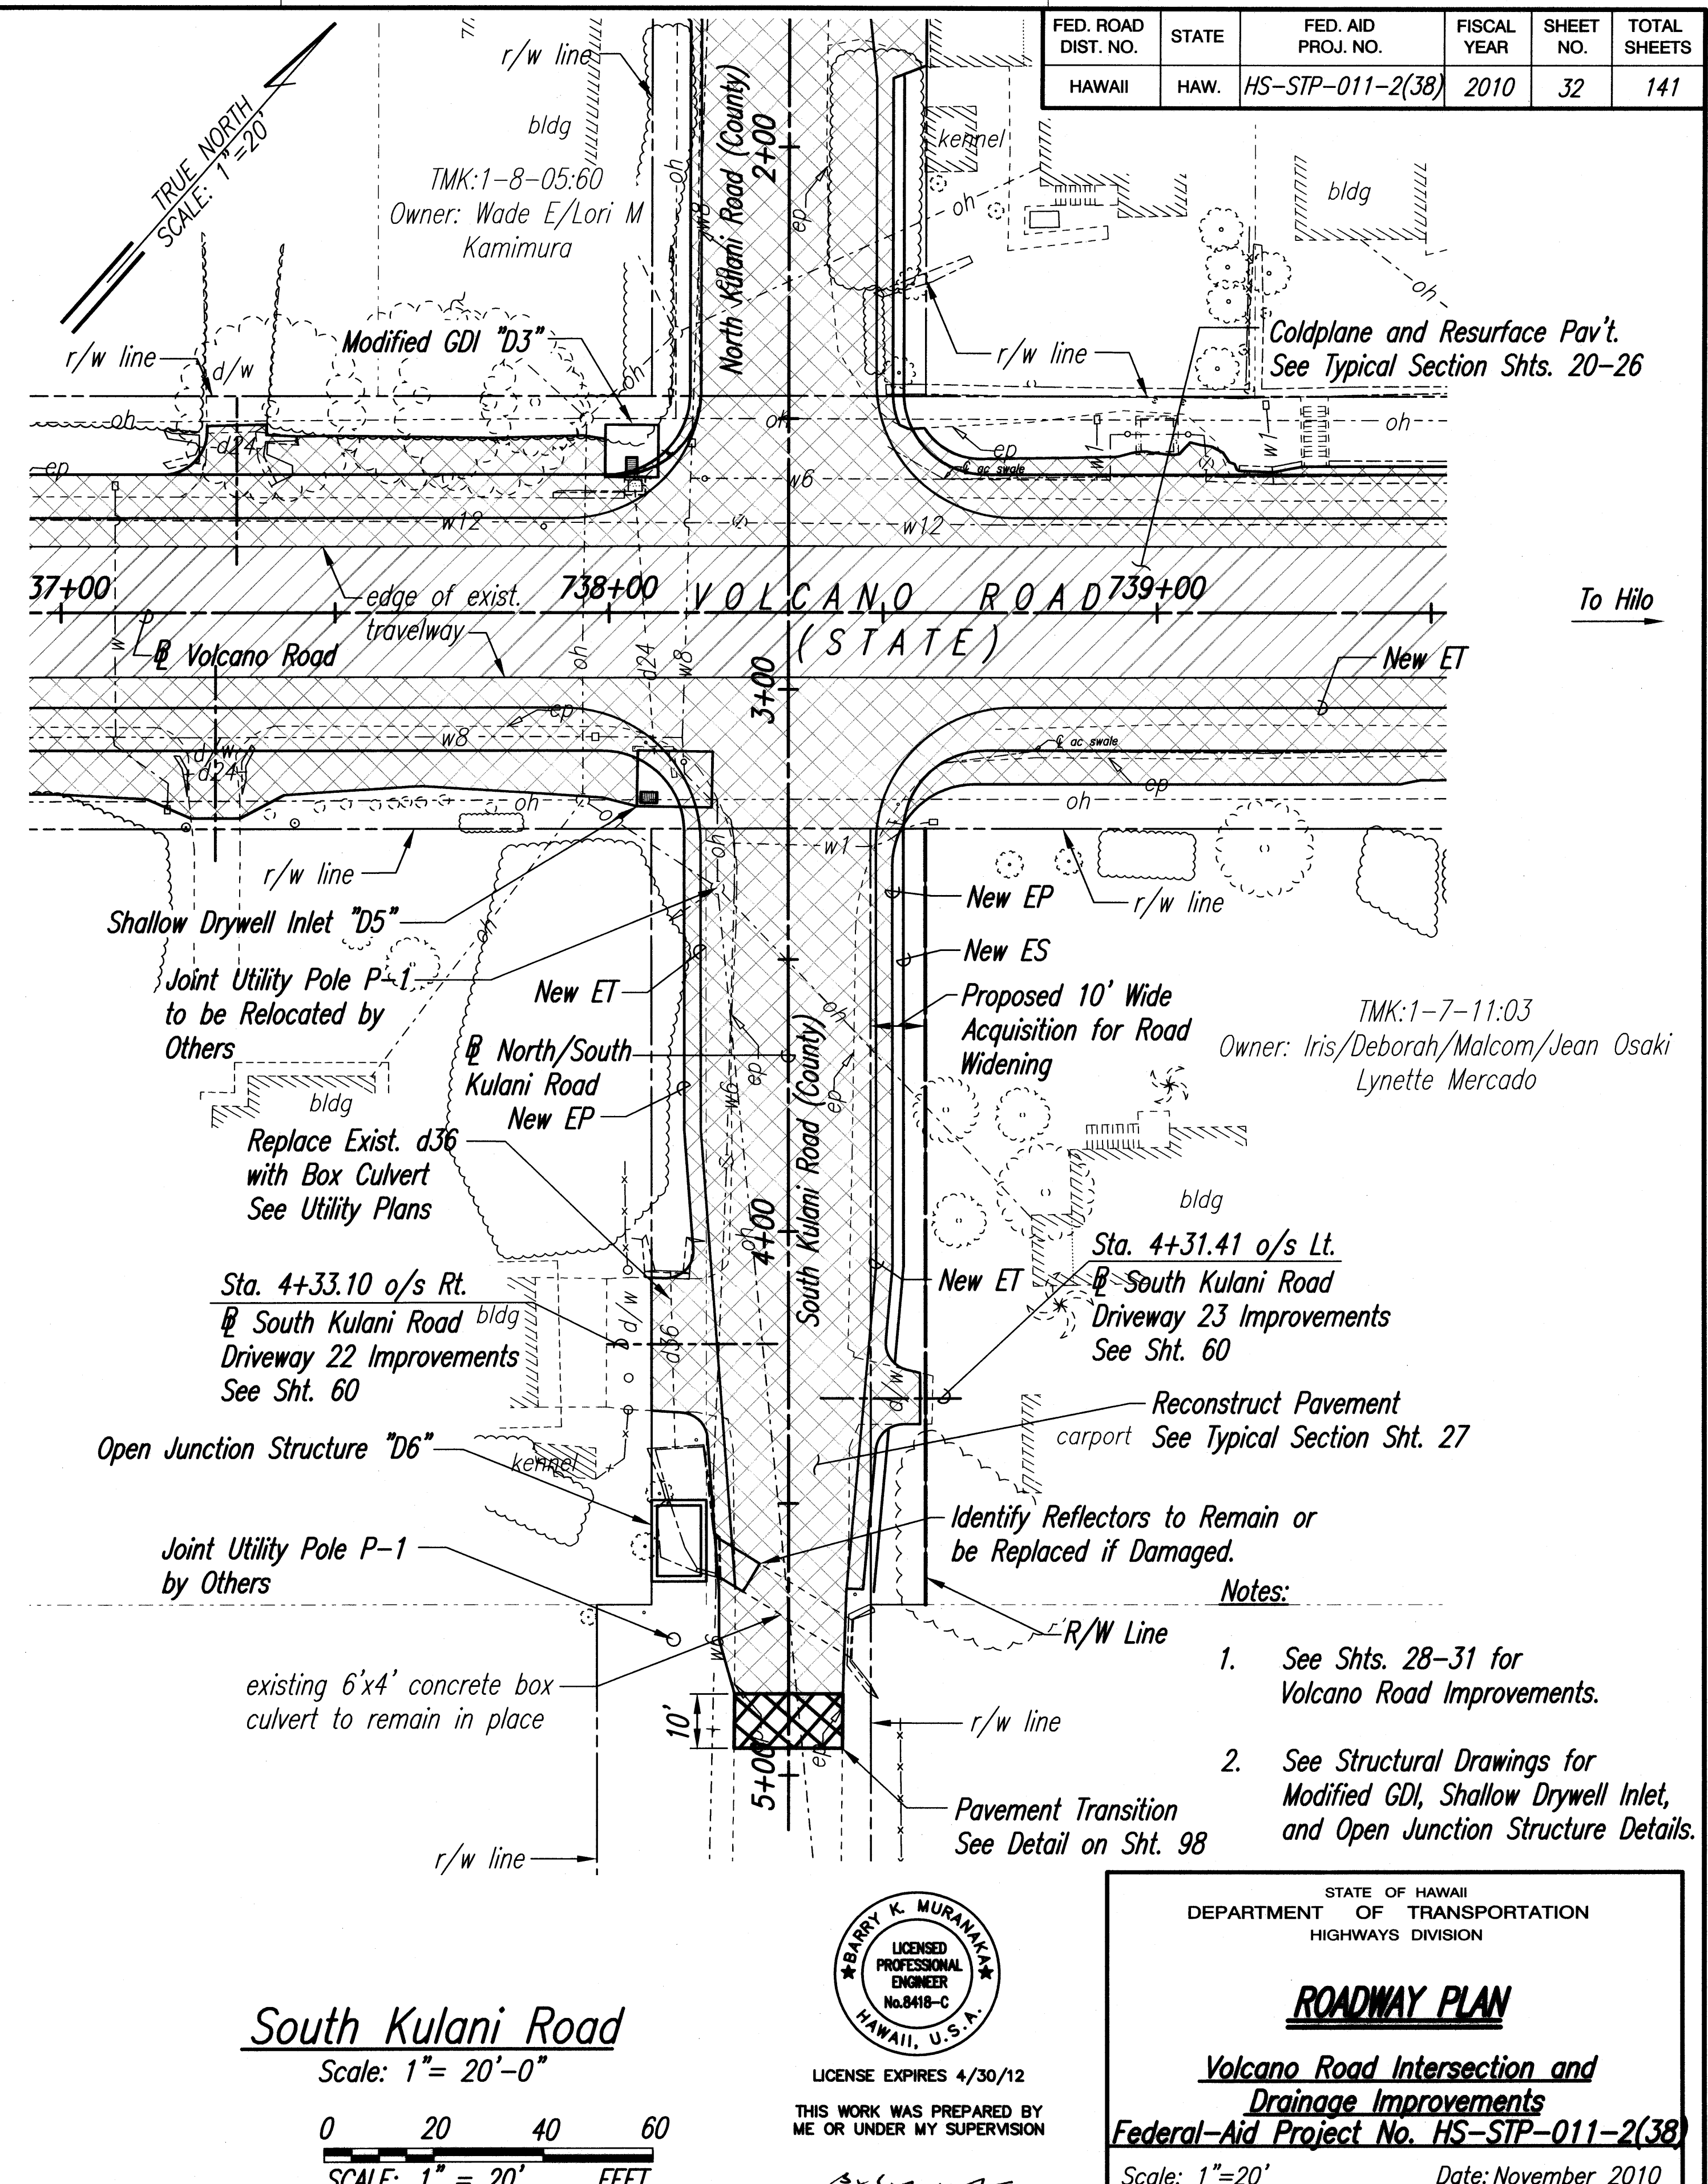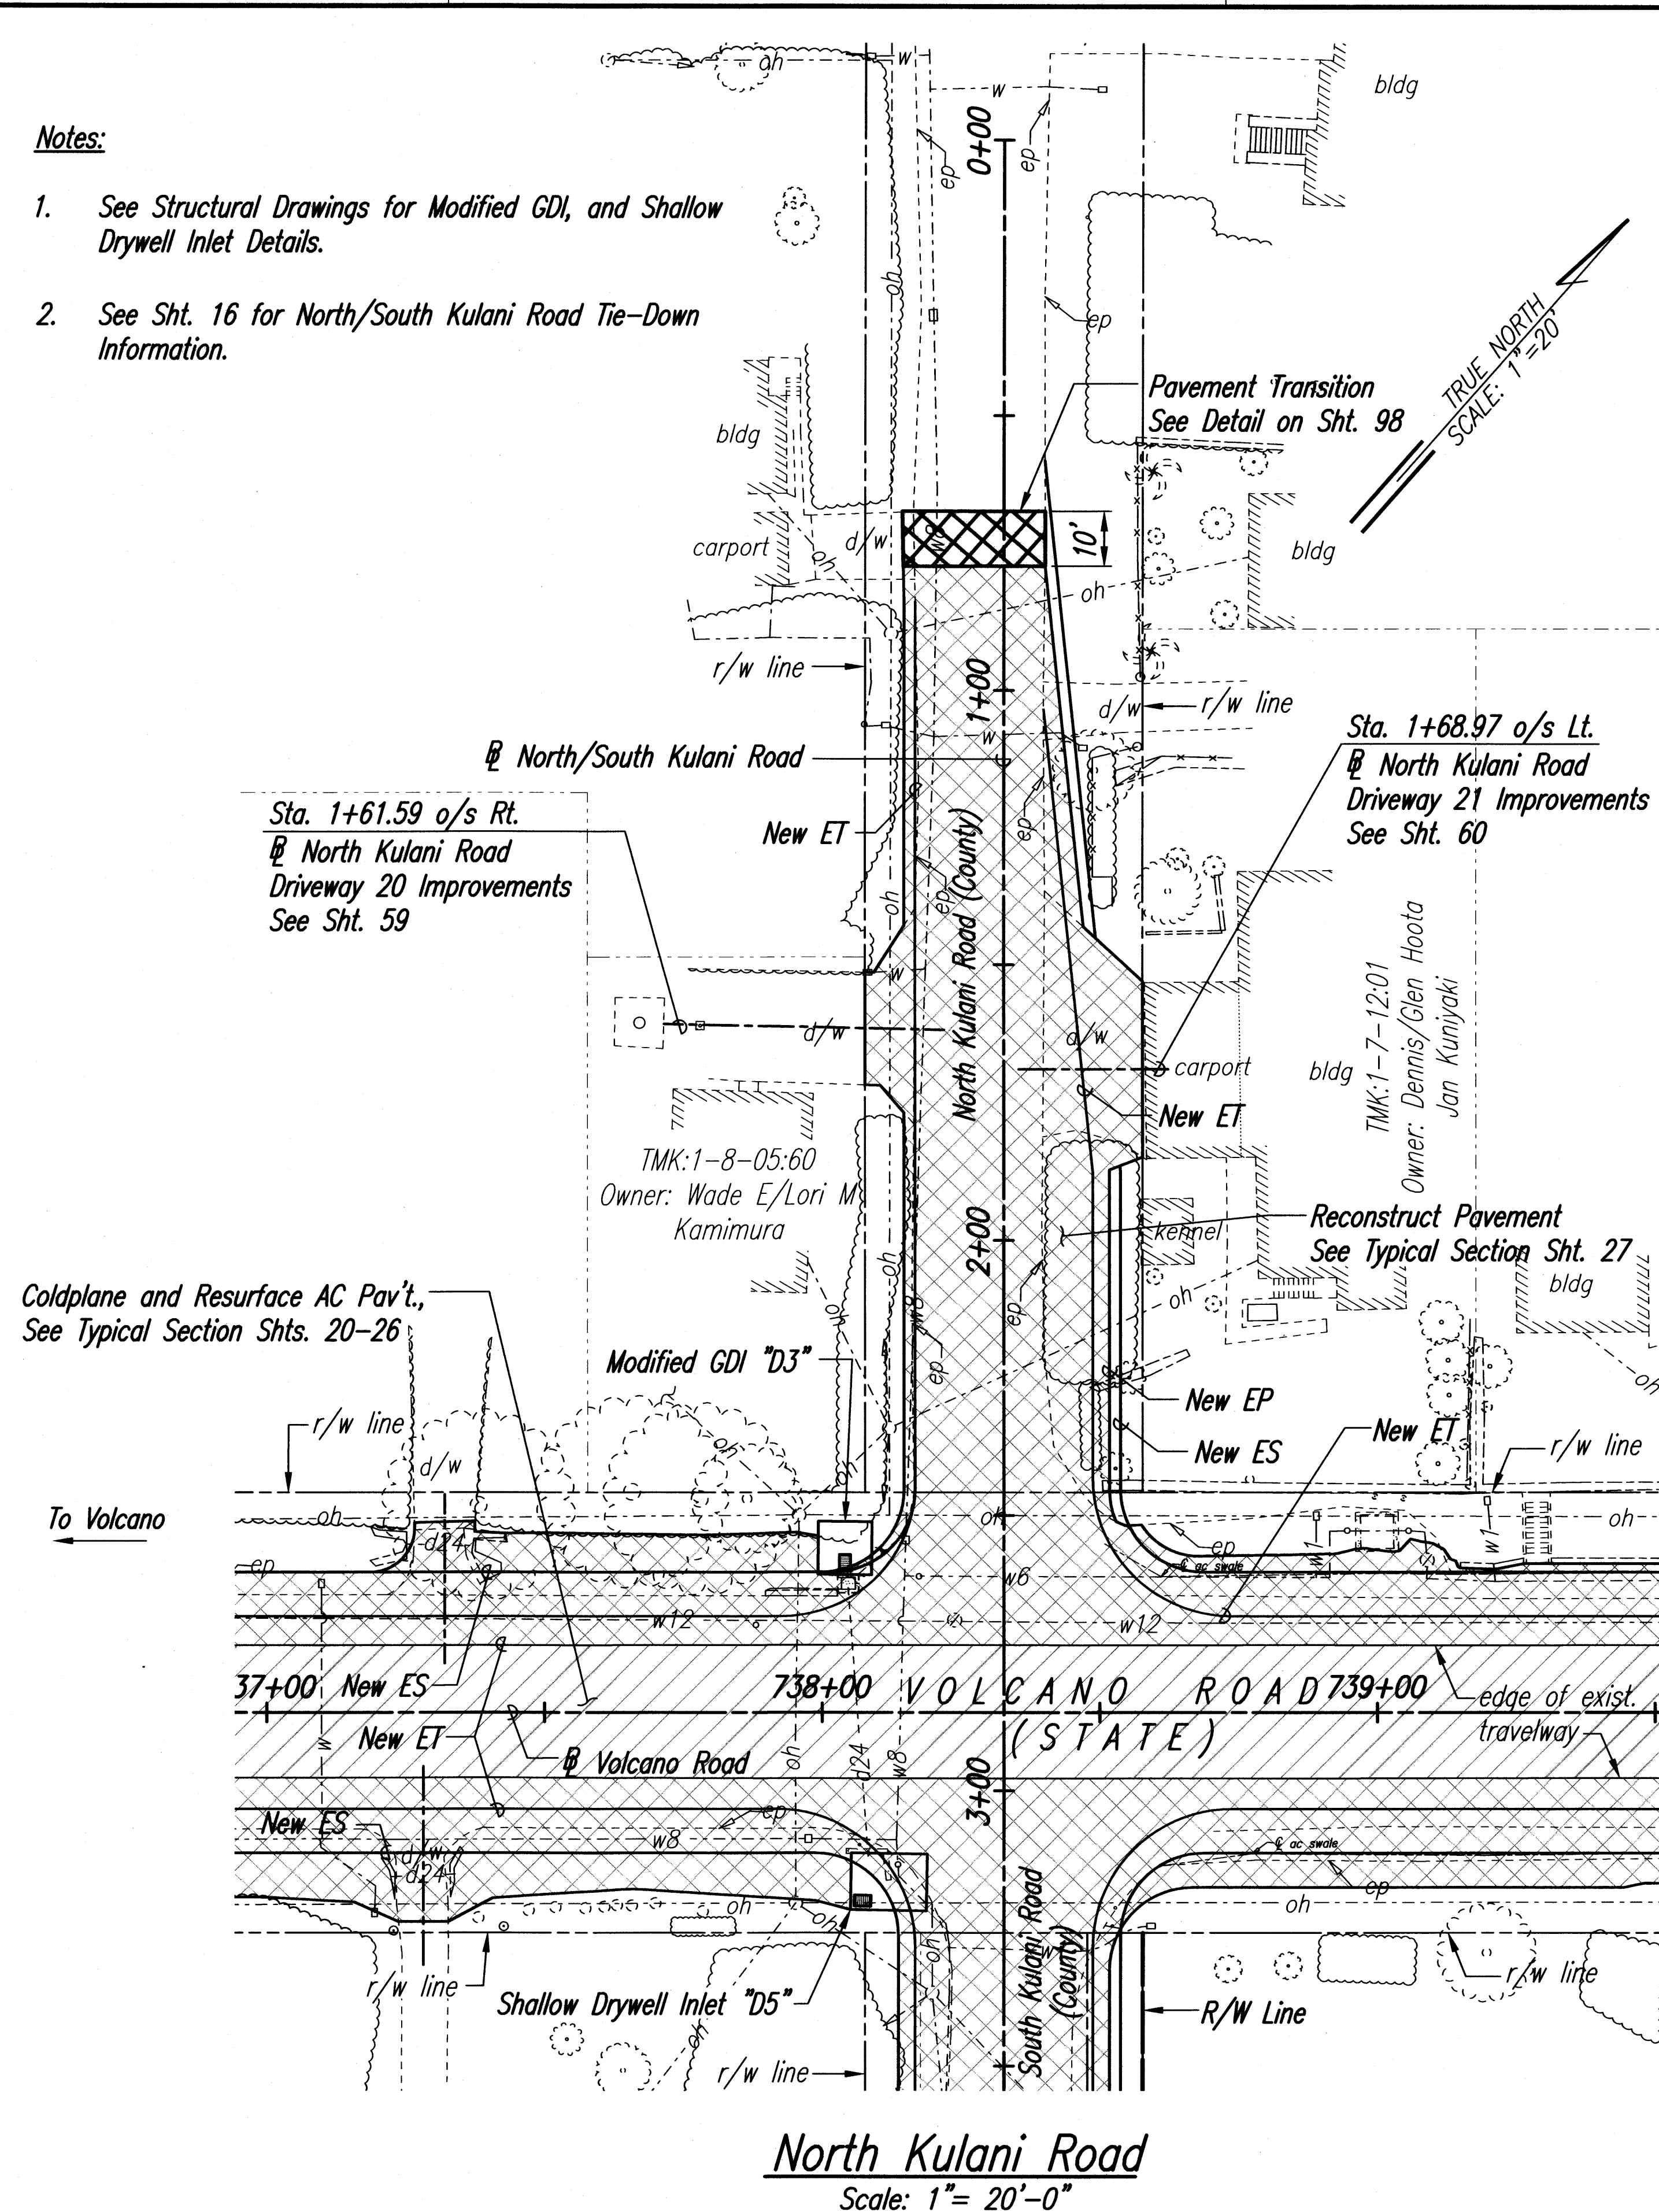

South Kulani Road
 Scale: 1" = 20'-0"
 0 20 40 60
 SCALE: 1" = 20' FEET

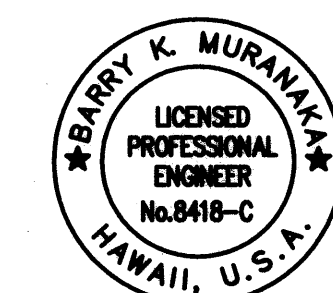

LICENSE EXPIRES 4/30/12
 THIS WORK WAS PREPARED BY
 ME OR UNDER MY SUPERVISION

STATE OF HAWAII
 DEPARTMENT OF TRANSPORTATION
 HIGHWAYS DIVISION

ROADWAY PLAN

**Volcano Road Intersection and
 Drainage Improvements**
 Federal-Aid Project No. HS-STP-011-2(38)

Scale: 1"=20' Date: November 2010

SHEET NO. 5 OF 5 SHEETS

- Notes:
- See Shts. 28-31 for Volcano Road Improvements.
 - See Structural Drawings for Modified GDI, Shallow Drywell Inlet, and Open Junction Structure Details.