


FED. ROAD DIST. NO.	STATE	FED. AID PROJ. NO.	FISCAL YEAR	SHEET NO.	TOTAL SHEETS
HAWAII	HAW.	HS-STP-011-2(38)	2010	93	141

Legend:

- ① Remove Exist. Sign(s) and Install New Sign(s)
- ② Remove Exist. Sign(s) and Post(s)
- ③ Install New Sign(s) and Post(s)

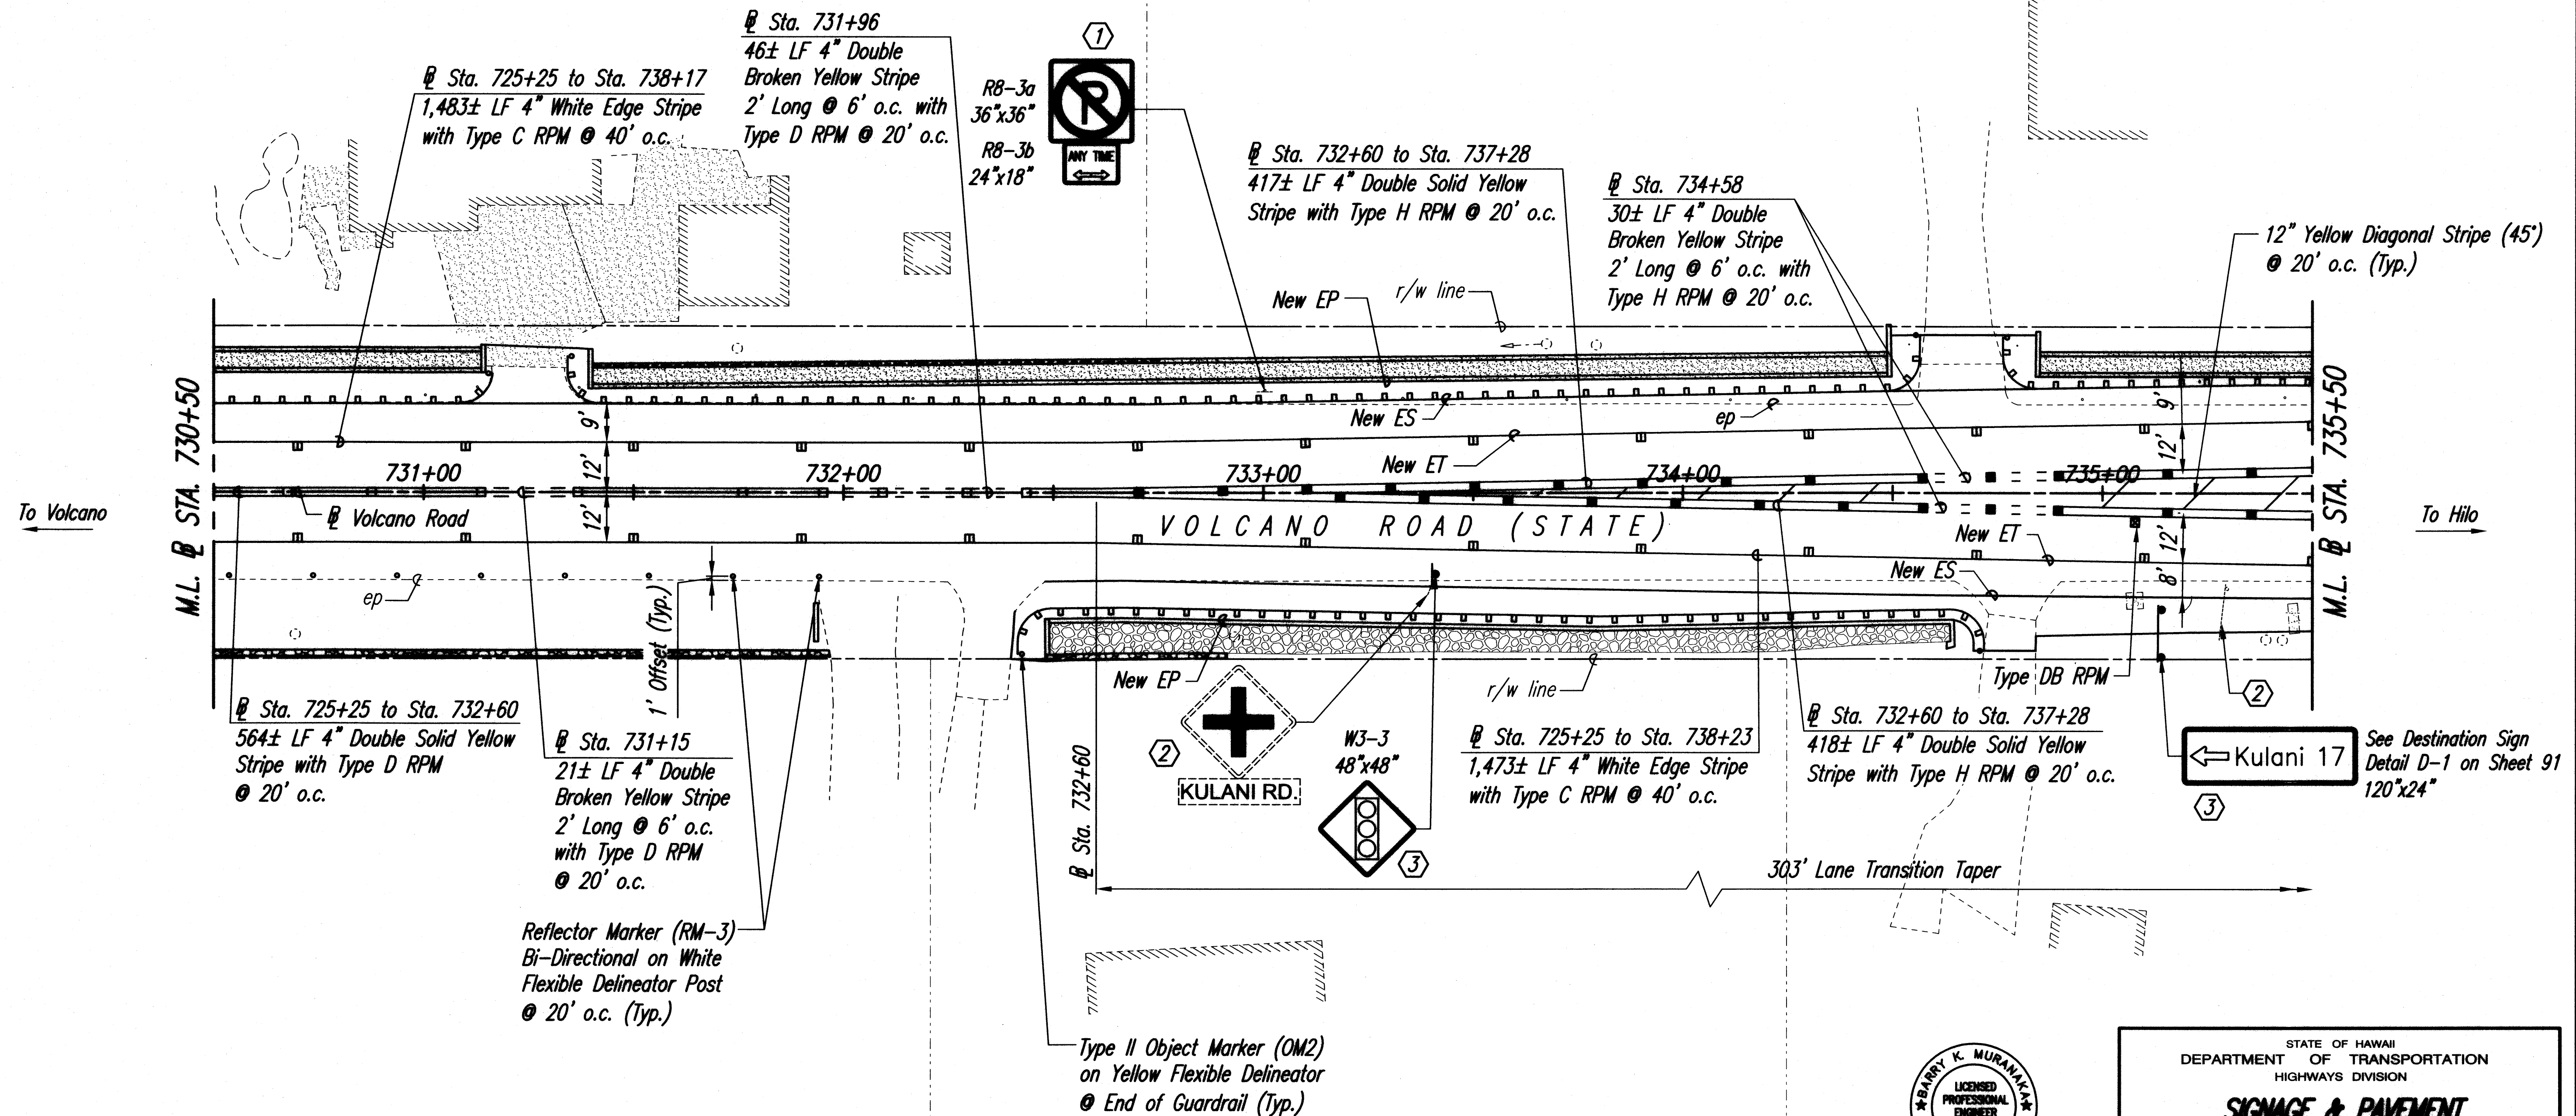

ORIGINAL PLAN	SURVEY PLOTTED BY _____ DATE _____
	DRAWN BY _____
	TRACED BY _____
	DESIGNED BY _____
	QUANTITIES BY _____
	CHECKED BY _____
	No. _____

PLOT DATE: December 01, 2010 @ 04:30:49 pm


LAST UPDATE: December 01, 2010 @ 04:30:26 pm

PATH\FILENAME: \\ntsm1fp001\data\Groupdiff\Projects\Howest\60005114_Volcano_Kuoni_Intersection\500_Submittals\BD\PLANS\92-96_VHM_Stringing_Plan.dwg



LICENSE EXPIRES 4/30/12

THIS WORK WAS PREPARED BY
ME OR UNDER MY SUPERVISION

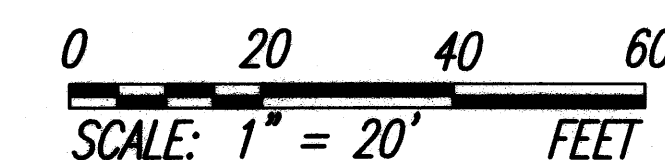

STATE OF HAWAII
DEPARTMENT OF TRANSPORTATION
HIGHWAYS DIVISION

SIGNAGE & PAVEMENT
MARKING PLAN

Volcano Road Intersection and
Drainage Improvements

Federal-Aid Project No. HS-STP-011-2(38)

Scale: 1"=20' Date: November 2010

SHEET No. 2 OF 5 SHEETS

