

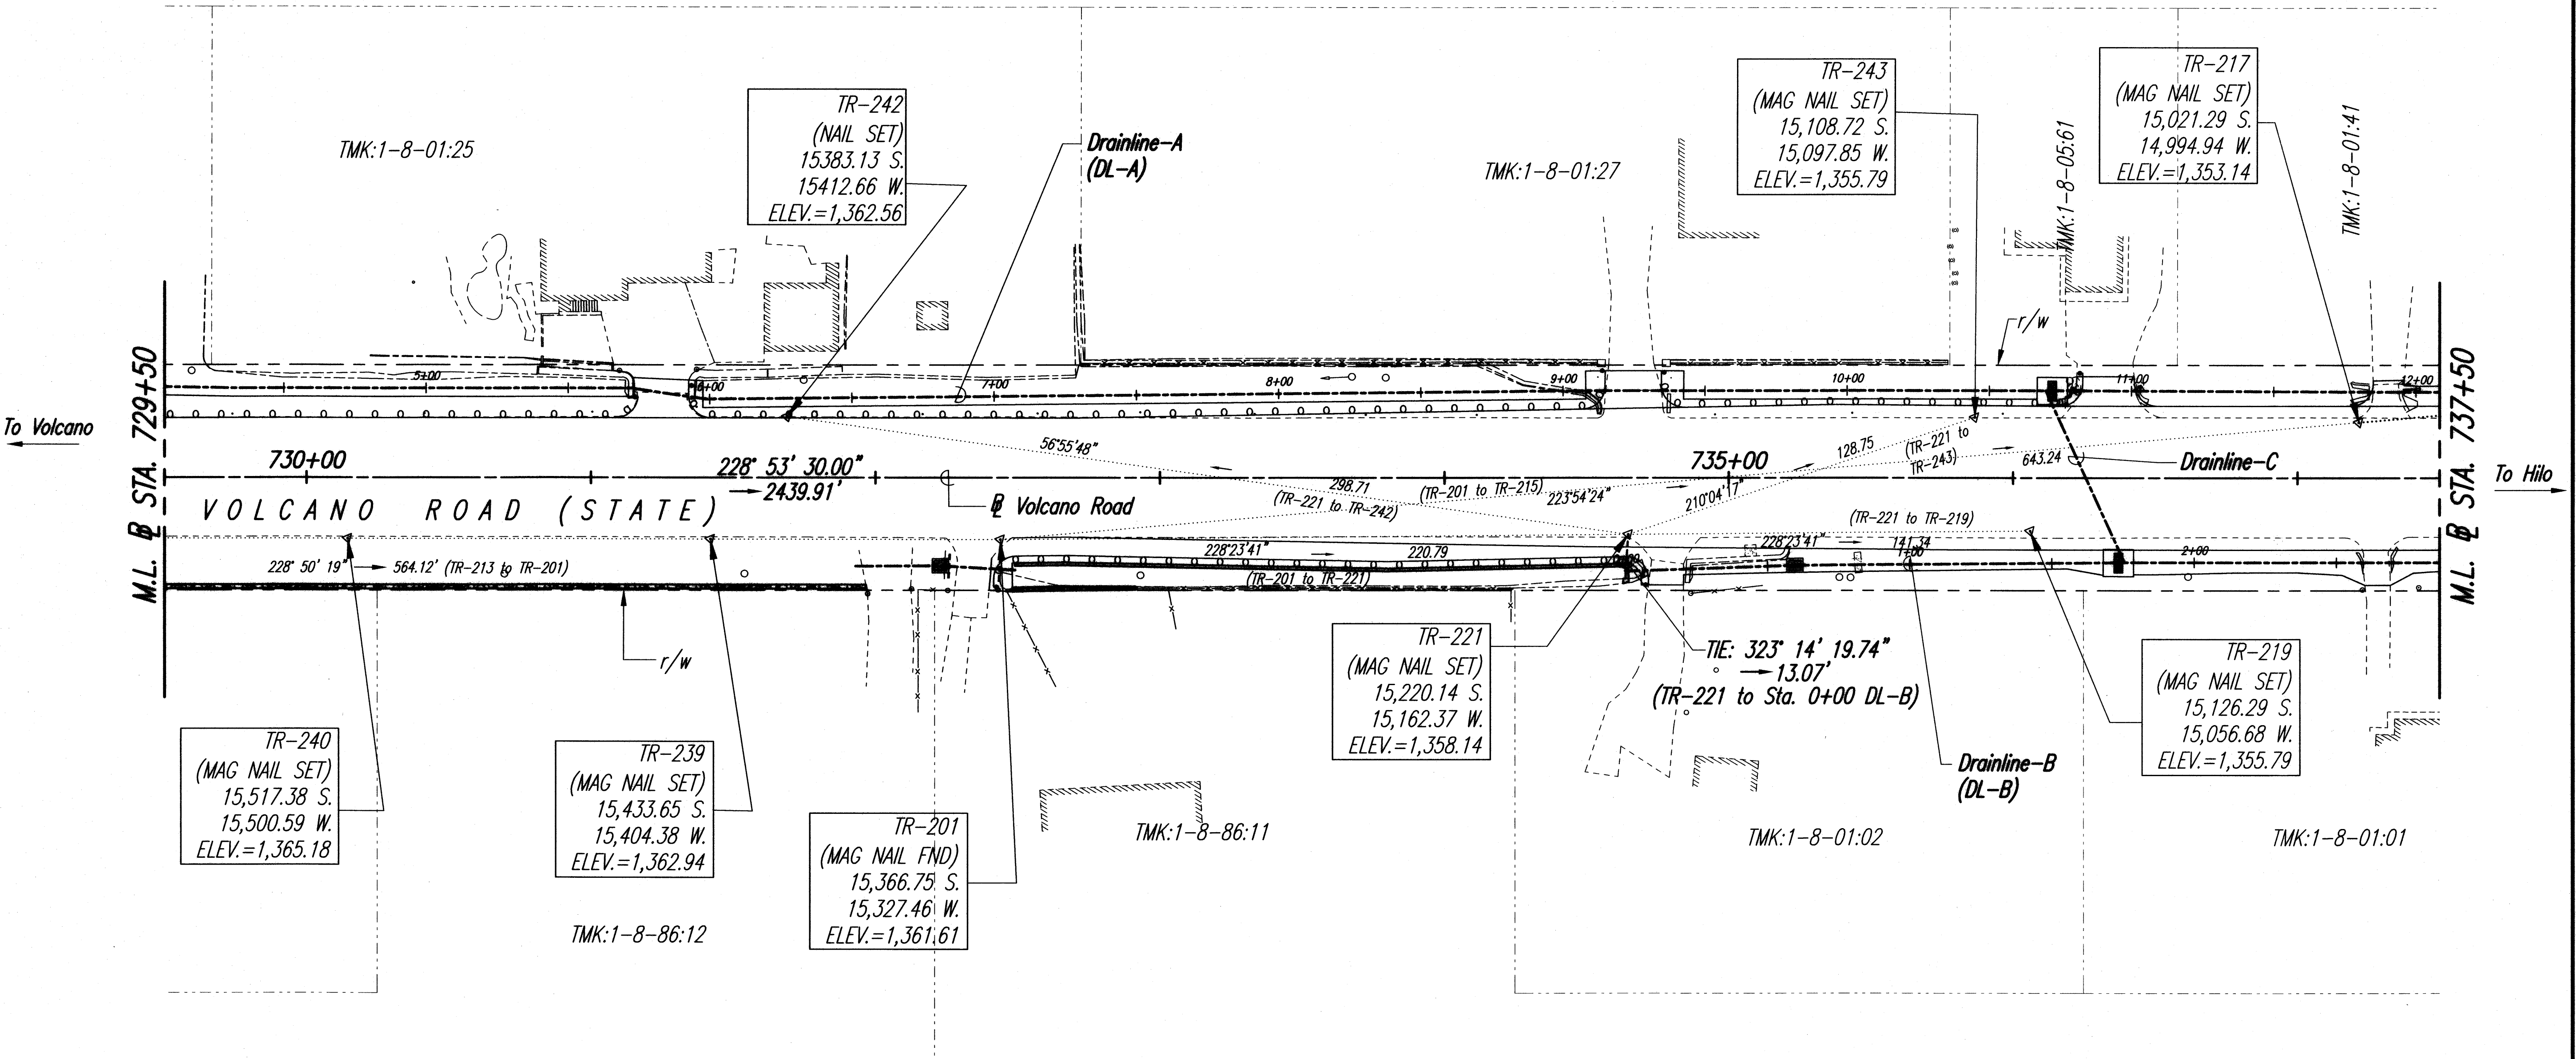


FED. ROAD DIST. NO.	STATE	FED. AID PROJ. NO.	FISCAL YEAR	SHEET NO.	TOTAL SHEETS
HAWAII	HAW.	HS-STP-011-2(38)	2010	15	141

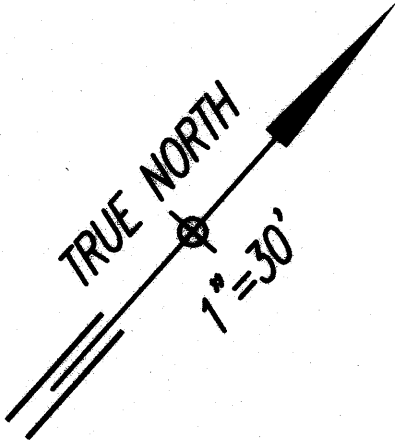

Note:
See Geometrics Plan for new drainline and retaining wall alignment ties.

ORIGINAL PLAN	SURVEY PLOTTED BY	DATE
NOTE BOOK	DESIGNED BY	
	QUANTITIES BY	
	CHECKED BY	

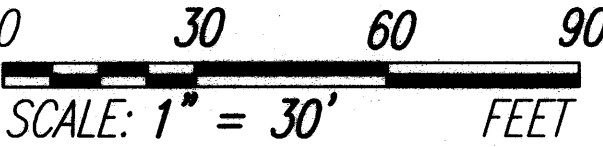

LICENSE EXPIRES 4/30/12
 THIS WORK WAS PREPARED BY
 ME OR UNDER MY SUPERVISION

STATE OF HAWAII
DEPARTMENT OF TRANSPORTATION
HIGHWAYS DIVISION

SURVEY CONTROL PLAN

Volcano Road Intersection and Drainage Improvements

Federal-Aid Project No. HS-STP-011-2(38)

Scale: 1"=30' Date: November 2010

SHEET No. **2** OF **3** SHEETS

FED. ROAD DIST. NO.	STATE	FED. AID PROJ. NO.	FISCAL YEAR	SHEET NO.	TOTAL SHEETS
HAWAII	HAW.	HS-STP-011-2(38)	2010	16	141

LAST UPDATE: November 29, 2010 @ 01:14:45 pm
 PLOT DATE: November 30, 2010 @ 01:15:28 pm

ORIGINAL PLAN	SURVEY PLOTTED BY	DATE
NOTE BOOK	DESIGNED BY	
	QUANTITIES BY	
	CHECKED BY	

