


FED. ROAD DIST. NO.	STATE	FED. AID PROJ. NO.	FISCAL YEAR	SHEET NO.	TOTAL SHEETS
HAWAII	HAW.	HS-STP-011-2(38)	2010	81	141

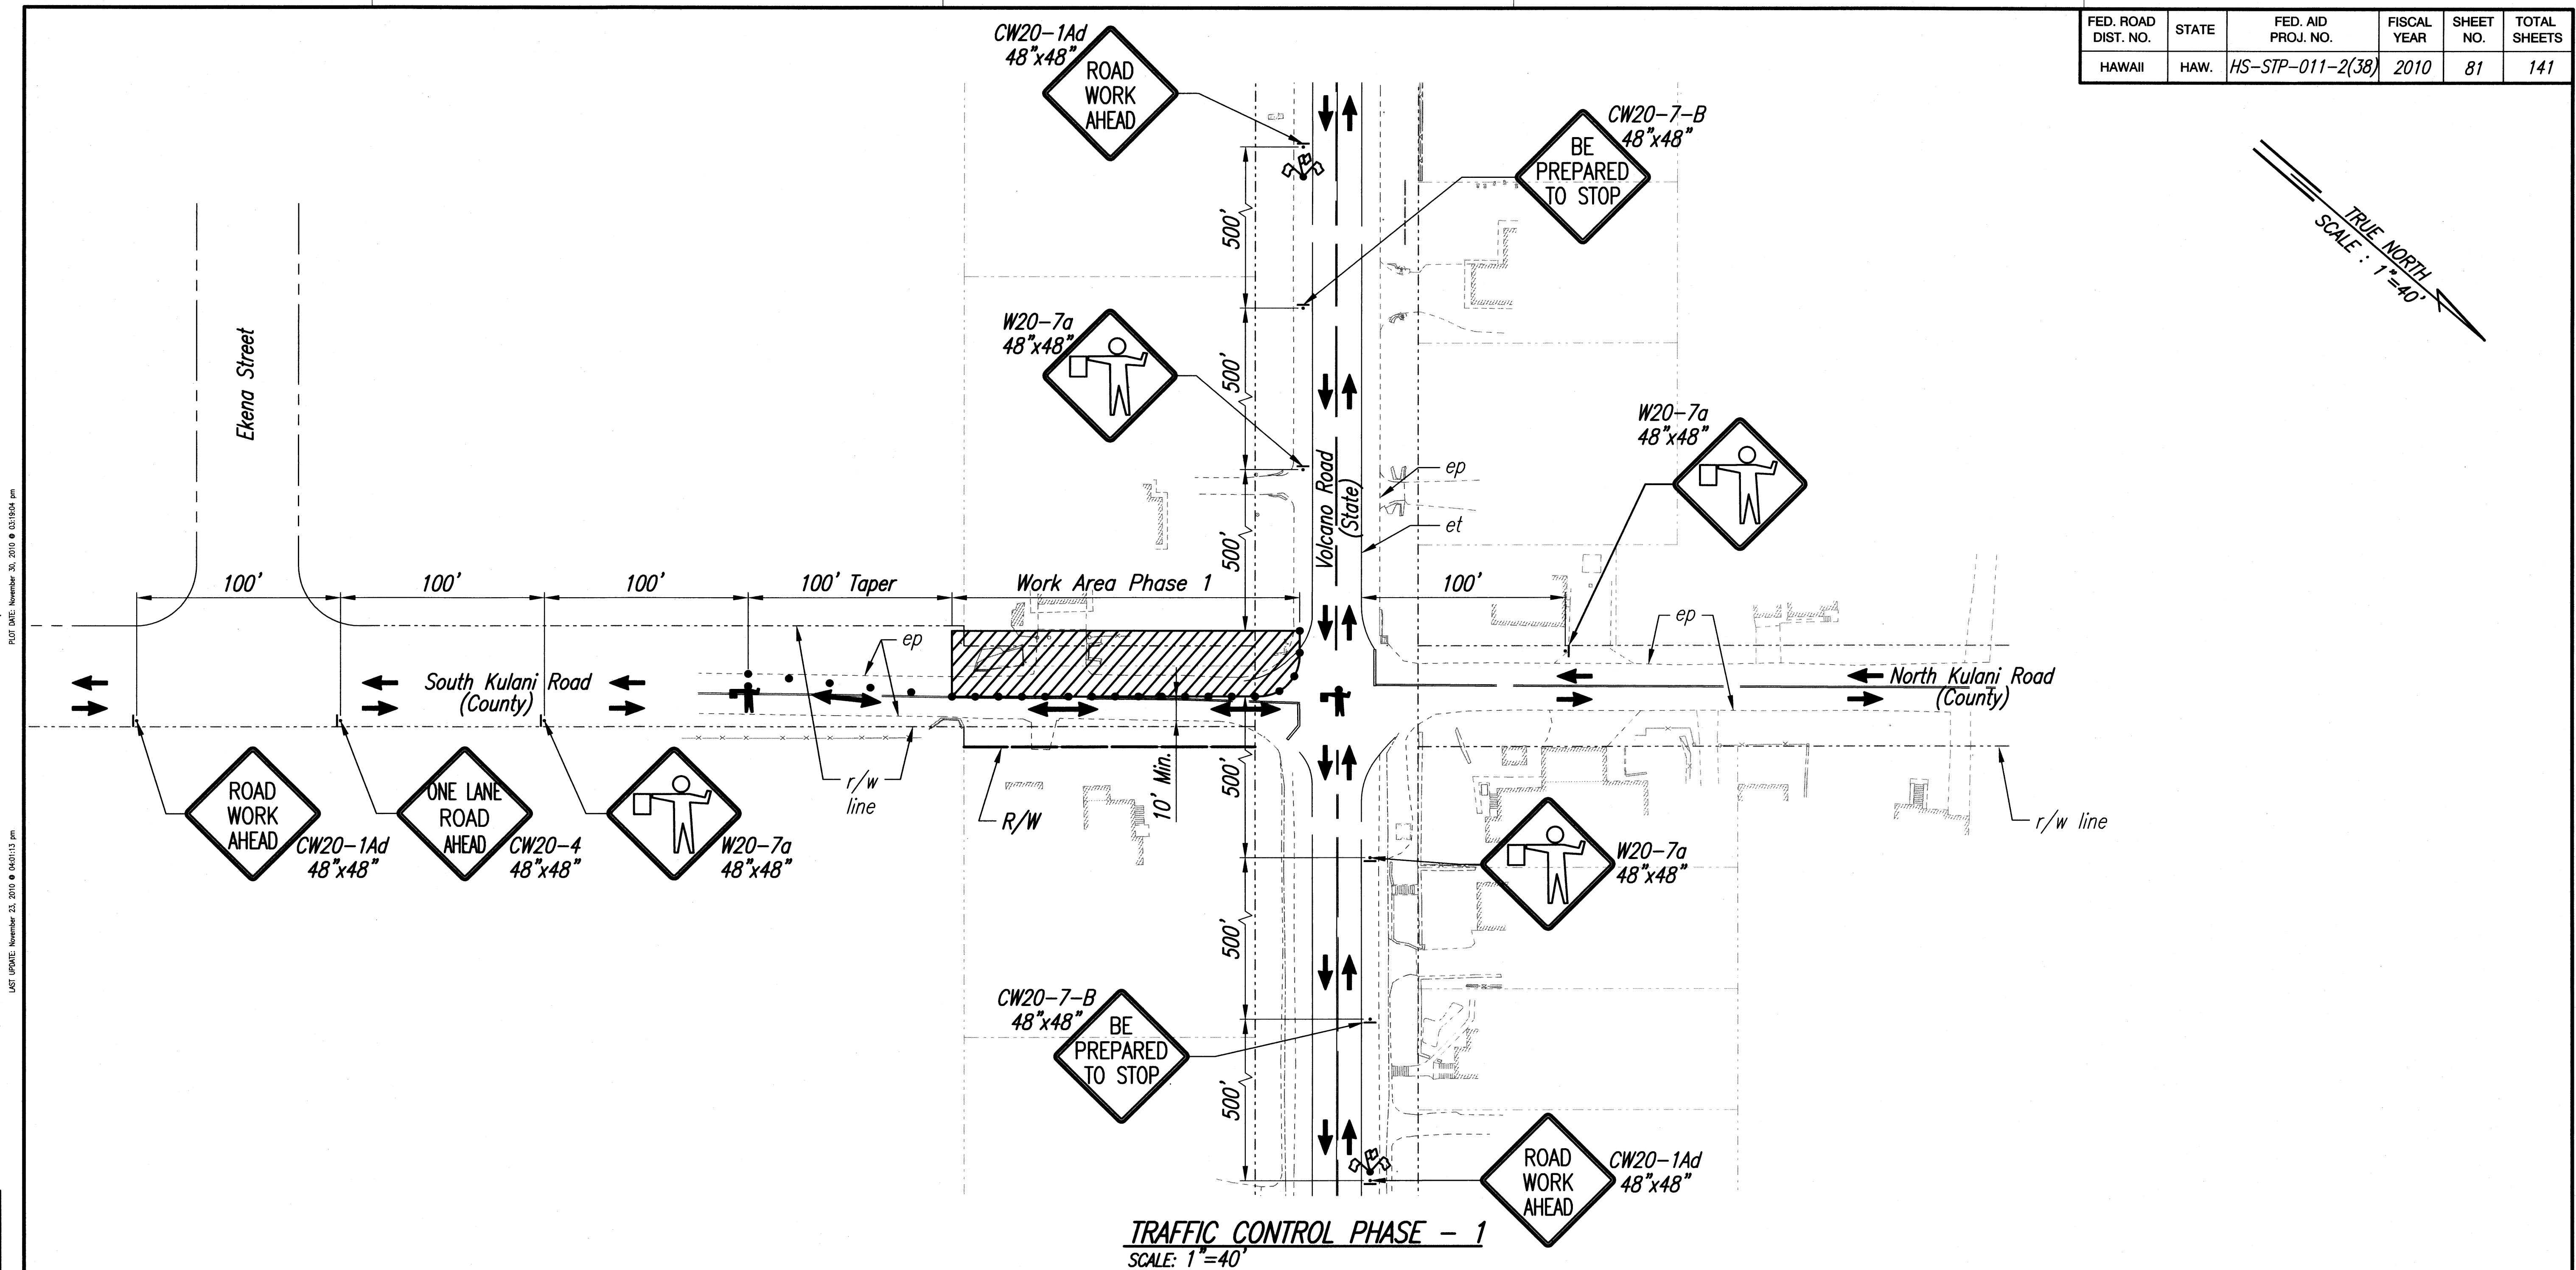


LEGEND

- Traffic Sign
- Delineator / Cone
- Flagger
- Direction of Traffic Flow
- High Level Warning Device (Flag Tree)

NOTE:

1. Install Work Zone Signs per Sheet 89 (side roads per Sheet 80).
2. Cone Spacing shall be 20' O.C. (10' O.C. at Work Areas) unless otherwise specified on plan.
3. Remove all existing striping and markings that conflict with the temporary striping and markings.
4. Provide access to existing driveways at all times.

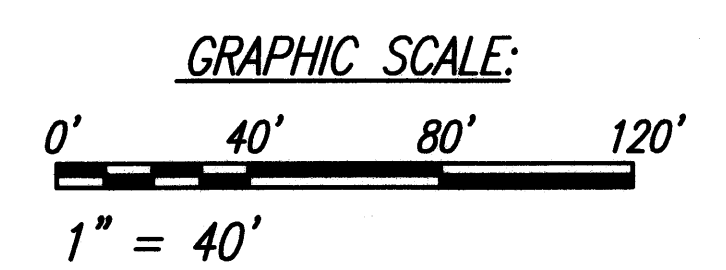

LICENSE EXPIRES 4/30/12
 THIS WORK WAS PREPARED BY
 ME OR UNDER MY SUPERVISION

STATE OF HAWAII
 DEPARTMENT OF TRANSPORTATION
 HIGHWAYS DIVISION

**TRAFFIC CONTROL
 PHASING PLAN - 1**

**Volcano Road Intersection and
 Drainage Improvements**



Federal-Aid Project No. HS-STP-011-2(38)

Scale: 1"=40' Date: November 2010

SHEET No. **3** OF **12** SHEETS

FED. ROAD DIST. NO.	STATE	FED. AID PROJ. NO.	FISCAL YEAR	SHEET NO.	TOTAL SHEETS
HAWAII	HAW.	HS-STP-011-2(38)	2010	82	141

PLOT DATE: November 30, 2010 @ 03:16:05 pm
 LAST UPDATE: November 23, 2010 @ 04:01:13 pm
 P:\PI\PI\ME C:\DOCUME\1\user\LOCAL2\Temp\Kulani_314\T-01-001-Traffic_Phasing_Plan.dwg

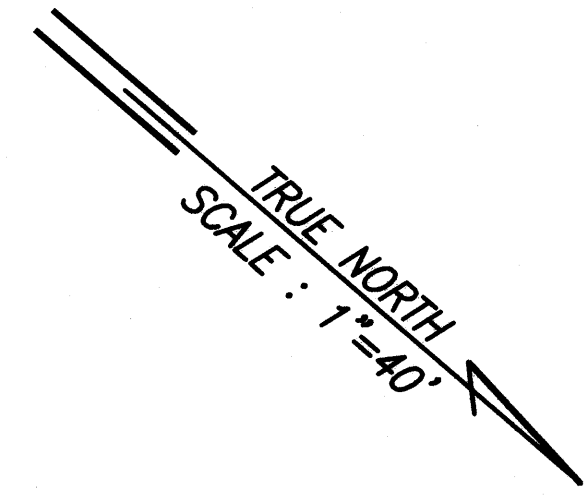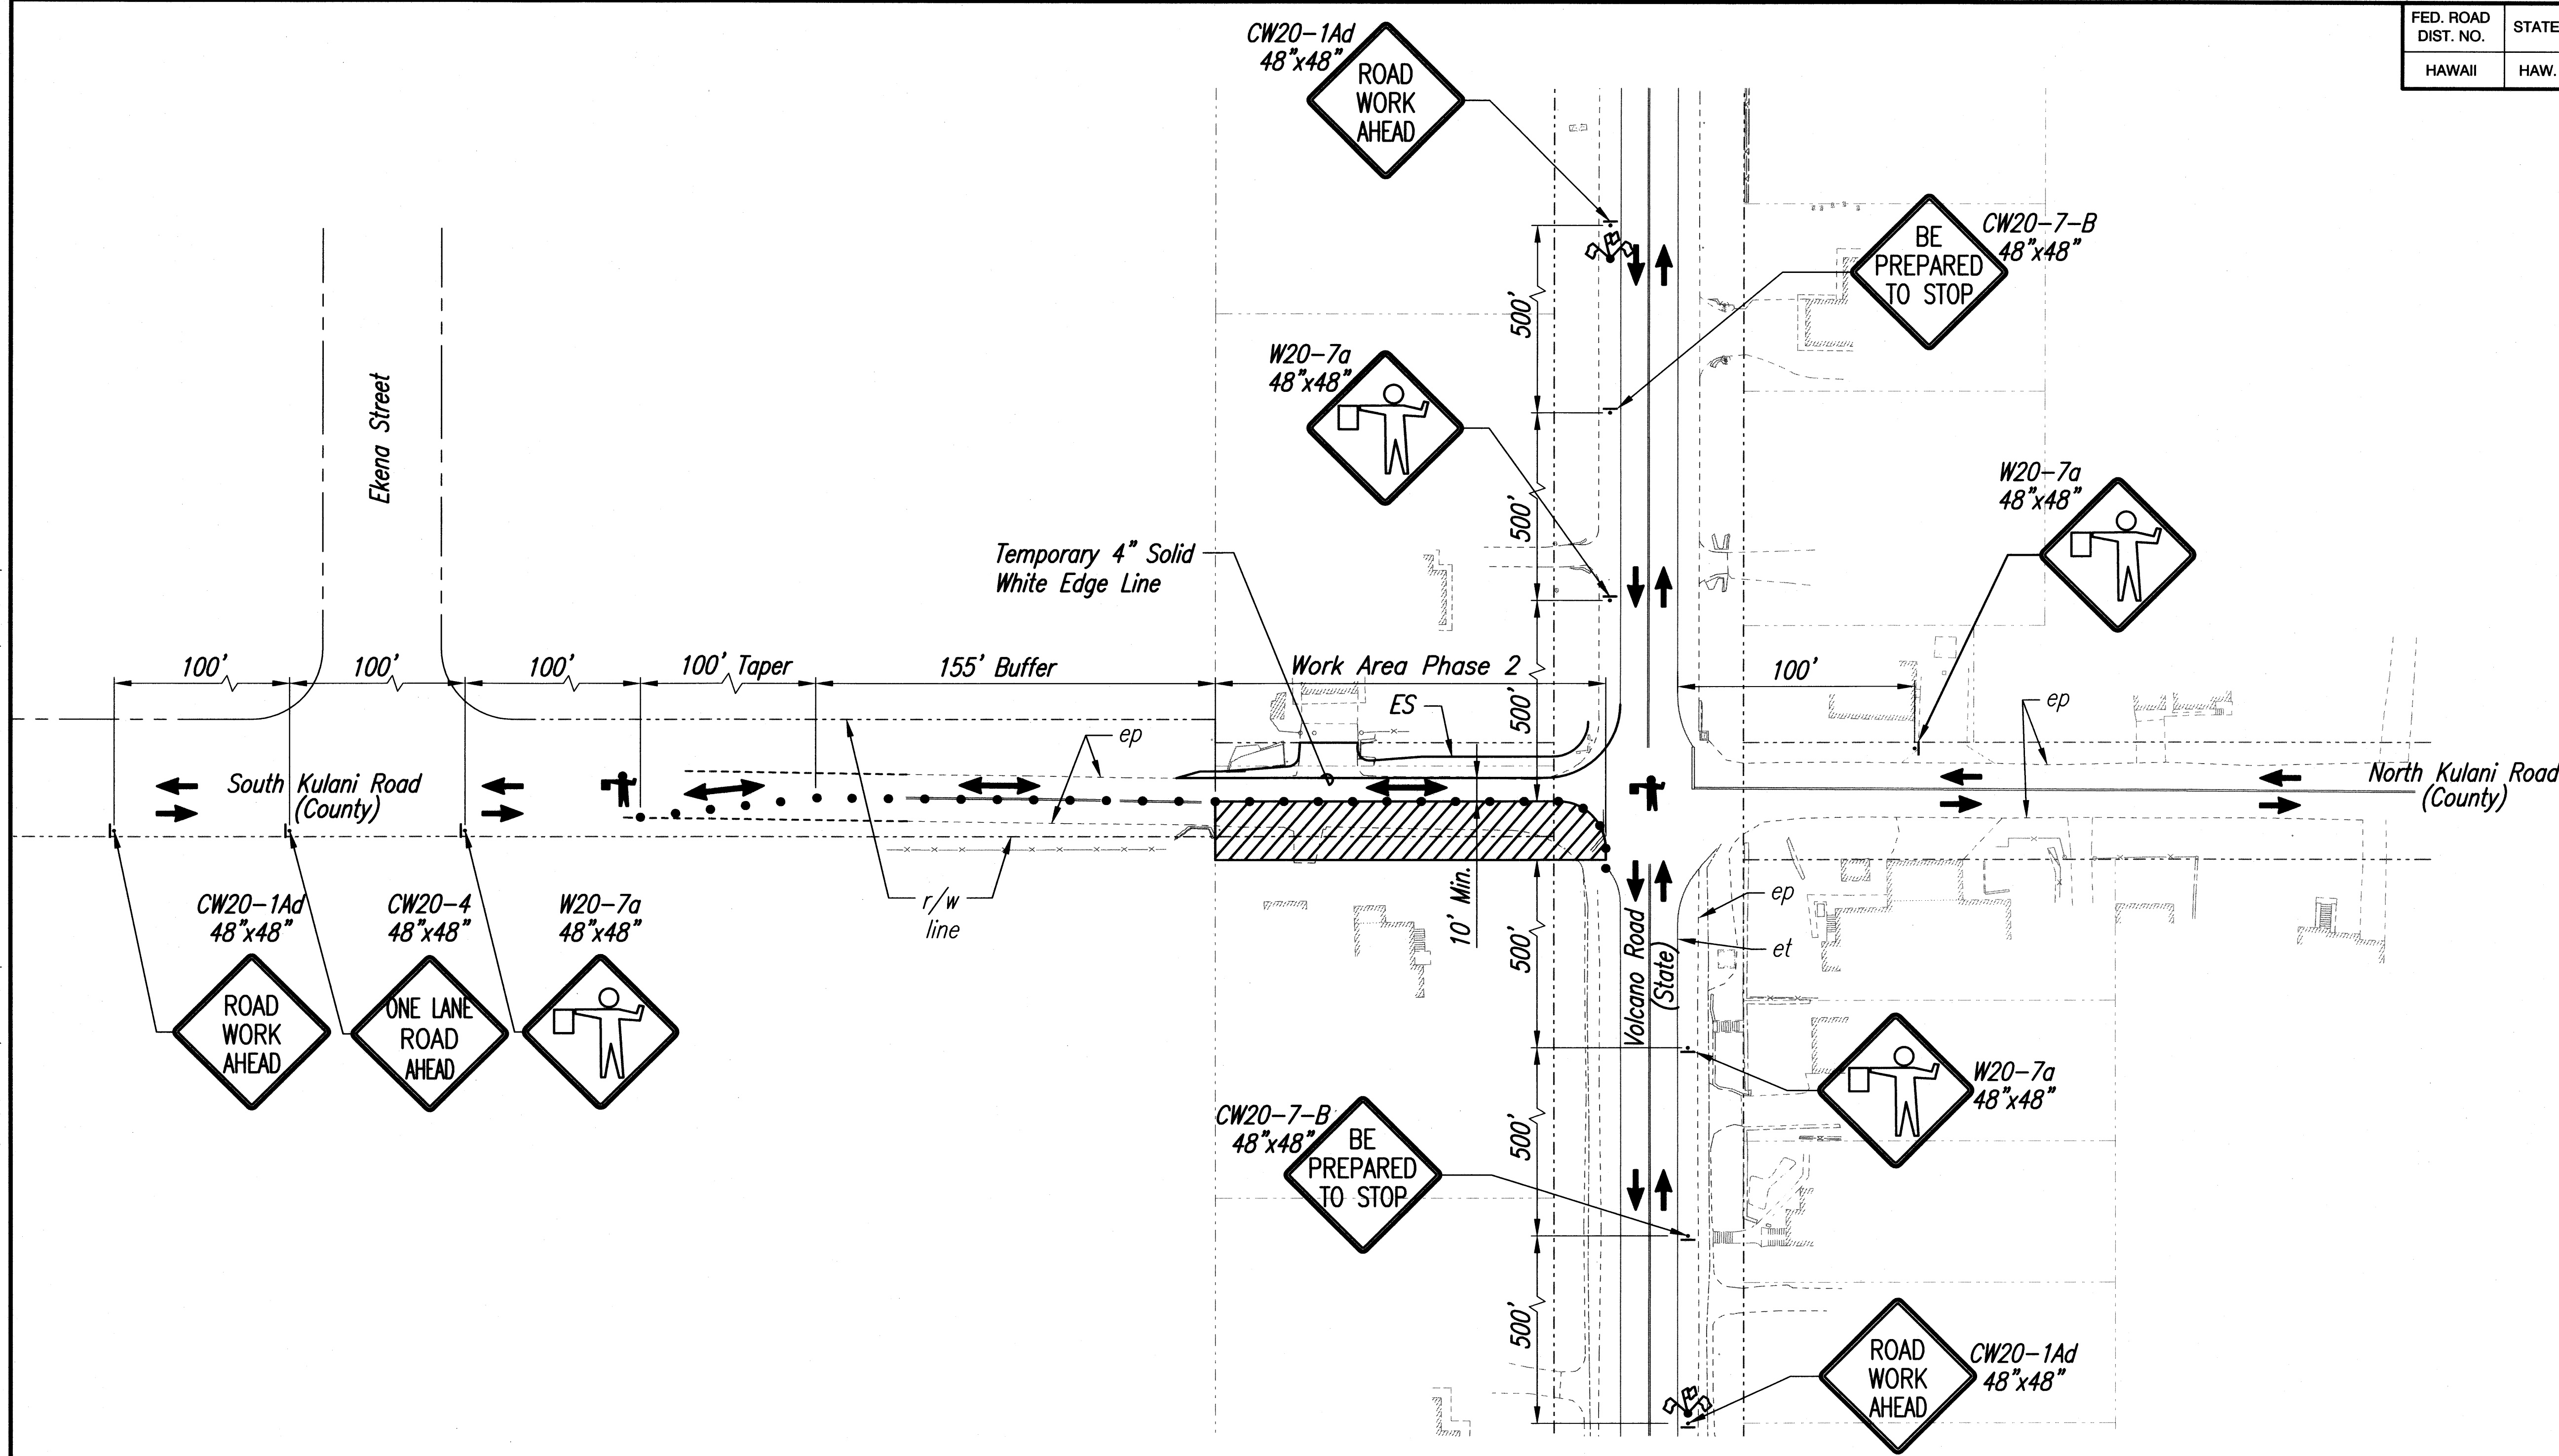

TRAFFIC CONTROL PHASE - 2
SCALE: 1"=40'


LEGEND

- Traffic Sign
- Delineator / Cone
- Flagger
- Direction of Traffic Flow
- High Level Warning Device (Flag Tree)

NOTE:

1. Install Work Zone Signs per Sheet 89 (side roads per Sheet 80).
2. Cone Spacing shall be 20' O.C. (10' O.C. at Work Areas) unless otherwise specified on plan.
3. Remove all existing striping and markings that conflict with the temporary striping and markings.
4. Provide access to existing driveways at all times.

ORIGINAL PLAN	SURVEY PLOTTED BY	DATE
NOTE BOOK	DRAWN BY	
	DESIGNED BY	
	QUANTITIES BY	
	CHECKED BY	
No.		

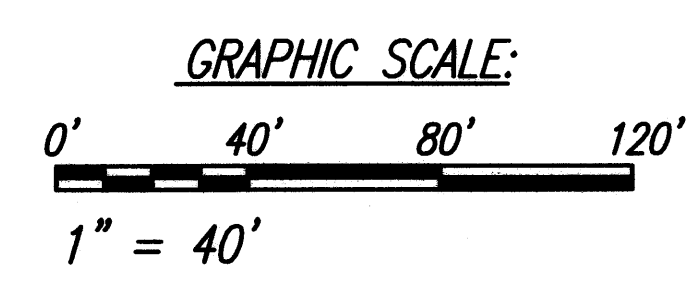

LICENSE EXPIRES 4/30/12
 THIS WORK WAS PREPARED BY ME OR UNDER MY SUPERVISION

STATE OF HAWAII
DEPARTMENT OF TRANSPORTATION
HIGHWAYS DIVISION

**TRAFFIC CONTROL
PHASING PLAN - 2**

**Volcano Road Intersection and
Drainage Improvements**


Federal-Aid Project No. HS-STP-011-2(38)

Scale: 1"=40' Date: November 2010

SHEET No. **4** OF **12** SHEETS

PLOT DATE: November 30, 2010 @ 03:19:06 pm

LAST UPDATE: November 23, 2010 @ 04:01:13 pm

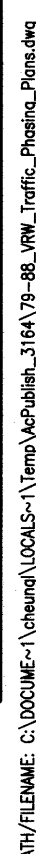

FED. ROAD DIST. NO.	STATE	FED. AID PROJ. NO.	FISCAL YEAR	SHEET NO.	TOTAL SHEETS
HAWAII	HAW.	HS-STP-011-2(38)	2010	84	141

PLOT DATE: November 30, 2010 @ 01:00 PM
 LAST UPDATE: November 21, 2010 @ 04:01:13 PM

PLOT DATE: November 30, 2010 @ 01:00 PM
 LAST UPDATE: November 21, 2010 @ 04:01:13 PM


PLOT DATE: November 30, 2010 @ 01:00 PM
 LAST UPDATE: November 21, 2010 @ 04:01:13 PM

ORIGINAL PLAN	DATE
SURVEY PLOTTED BY	
DESIGNED BY	
NOTED BY	
CHECKED BY	
QUANTITIES BY	
NO.	

- LEGEND**
- Traffic Sign
 - Delineator / Cone
 - Direction of Traffic Flow
 - High Level Warning Device (Flag Tree)

- NOTE:**
1. Install Work Zone Signs per Sheet 89 (side roads per Sheet 80).
 2. Cone Spacing shall be 20' O.C. (10' O.C. at Work Areas) unless otherwise specified on plan.
 3. Remove all existing striping and markings that conflict with the temporary striping and markings.
 4. Provide access to existing driveways at all times.


TRAFFIC CONTROL PHASE - 5
SCALE: 1"=40'

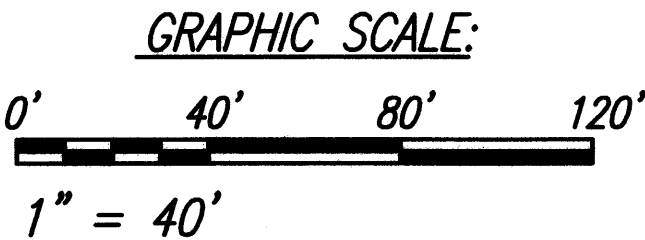

LICENSE EXPIRES 4/30/12
 THIS WORK WAS PREPARED BY
 ME OR UNDER MY SUPERVISION

STATE OF HAWAII
 DEPARTMENT OF TRANSPORTATION
 HIGHWAYS DIVISION
TRAFFIC CONTROL PHASING PLAN - 5
 Volcano Road Intersection and
 Drainage Improvements
 Federal-Aid Project No. HS-STP-011-2(38)
 Scale: 1"=40' Date: November 2010
 SHEET No. 6 OF 12 SHEETS

FED. ROAD DIST. NO.	STATE	FED. AID PROJ. NO.	FISCAL YEAR	SHEET NO.	TOTAL SHEETS
HAWAII	HAW.	HS-STP-011-2(38)	2010	85	141

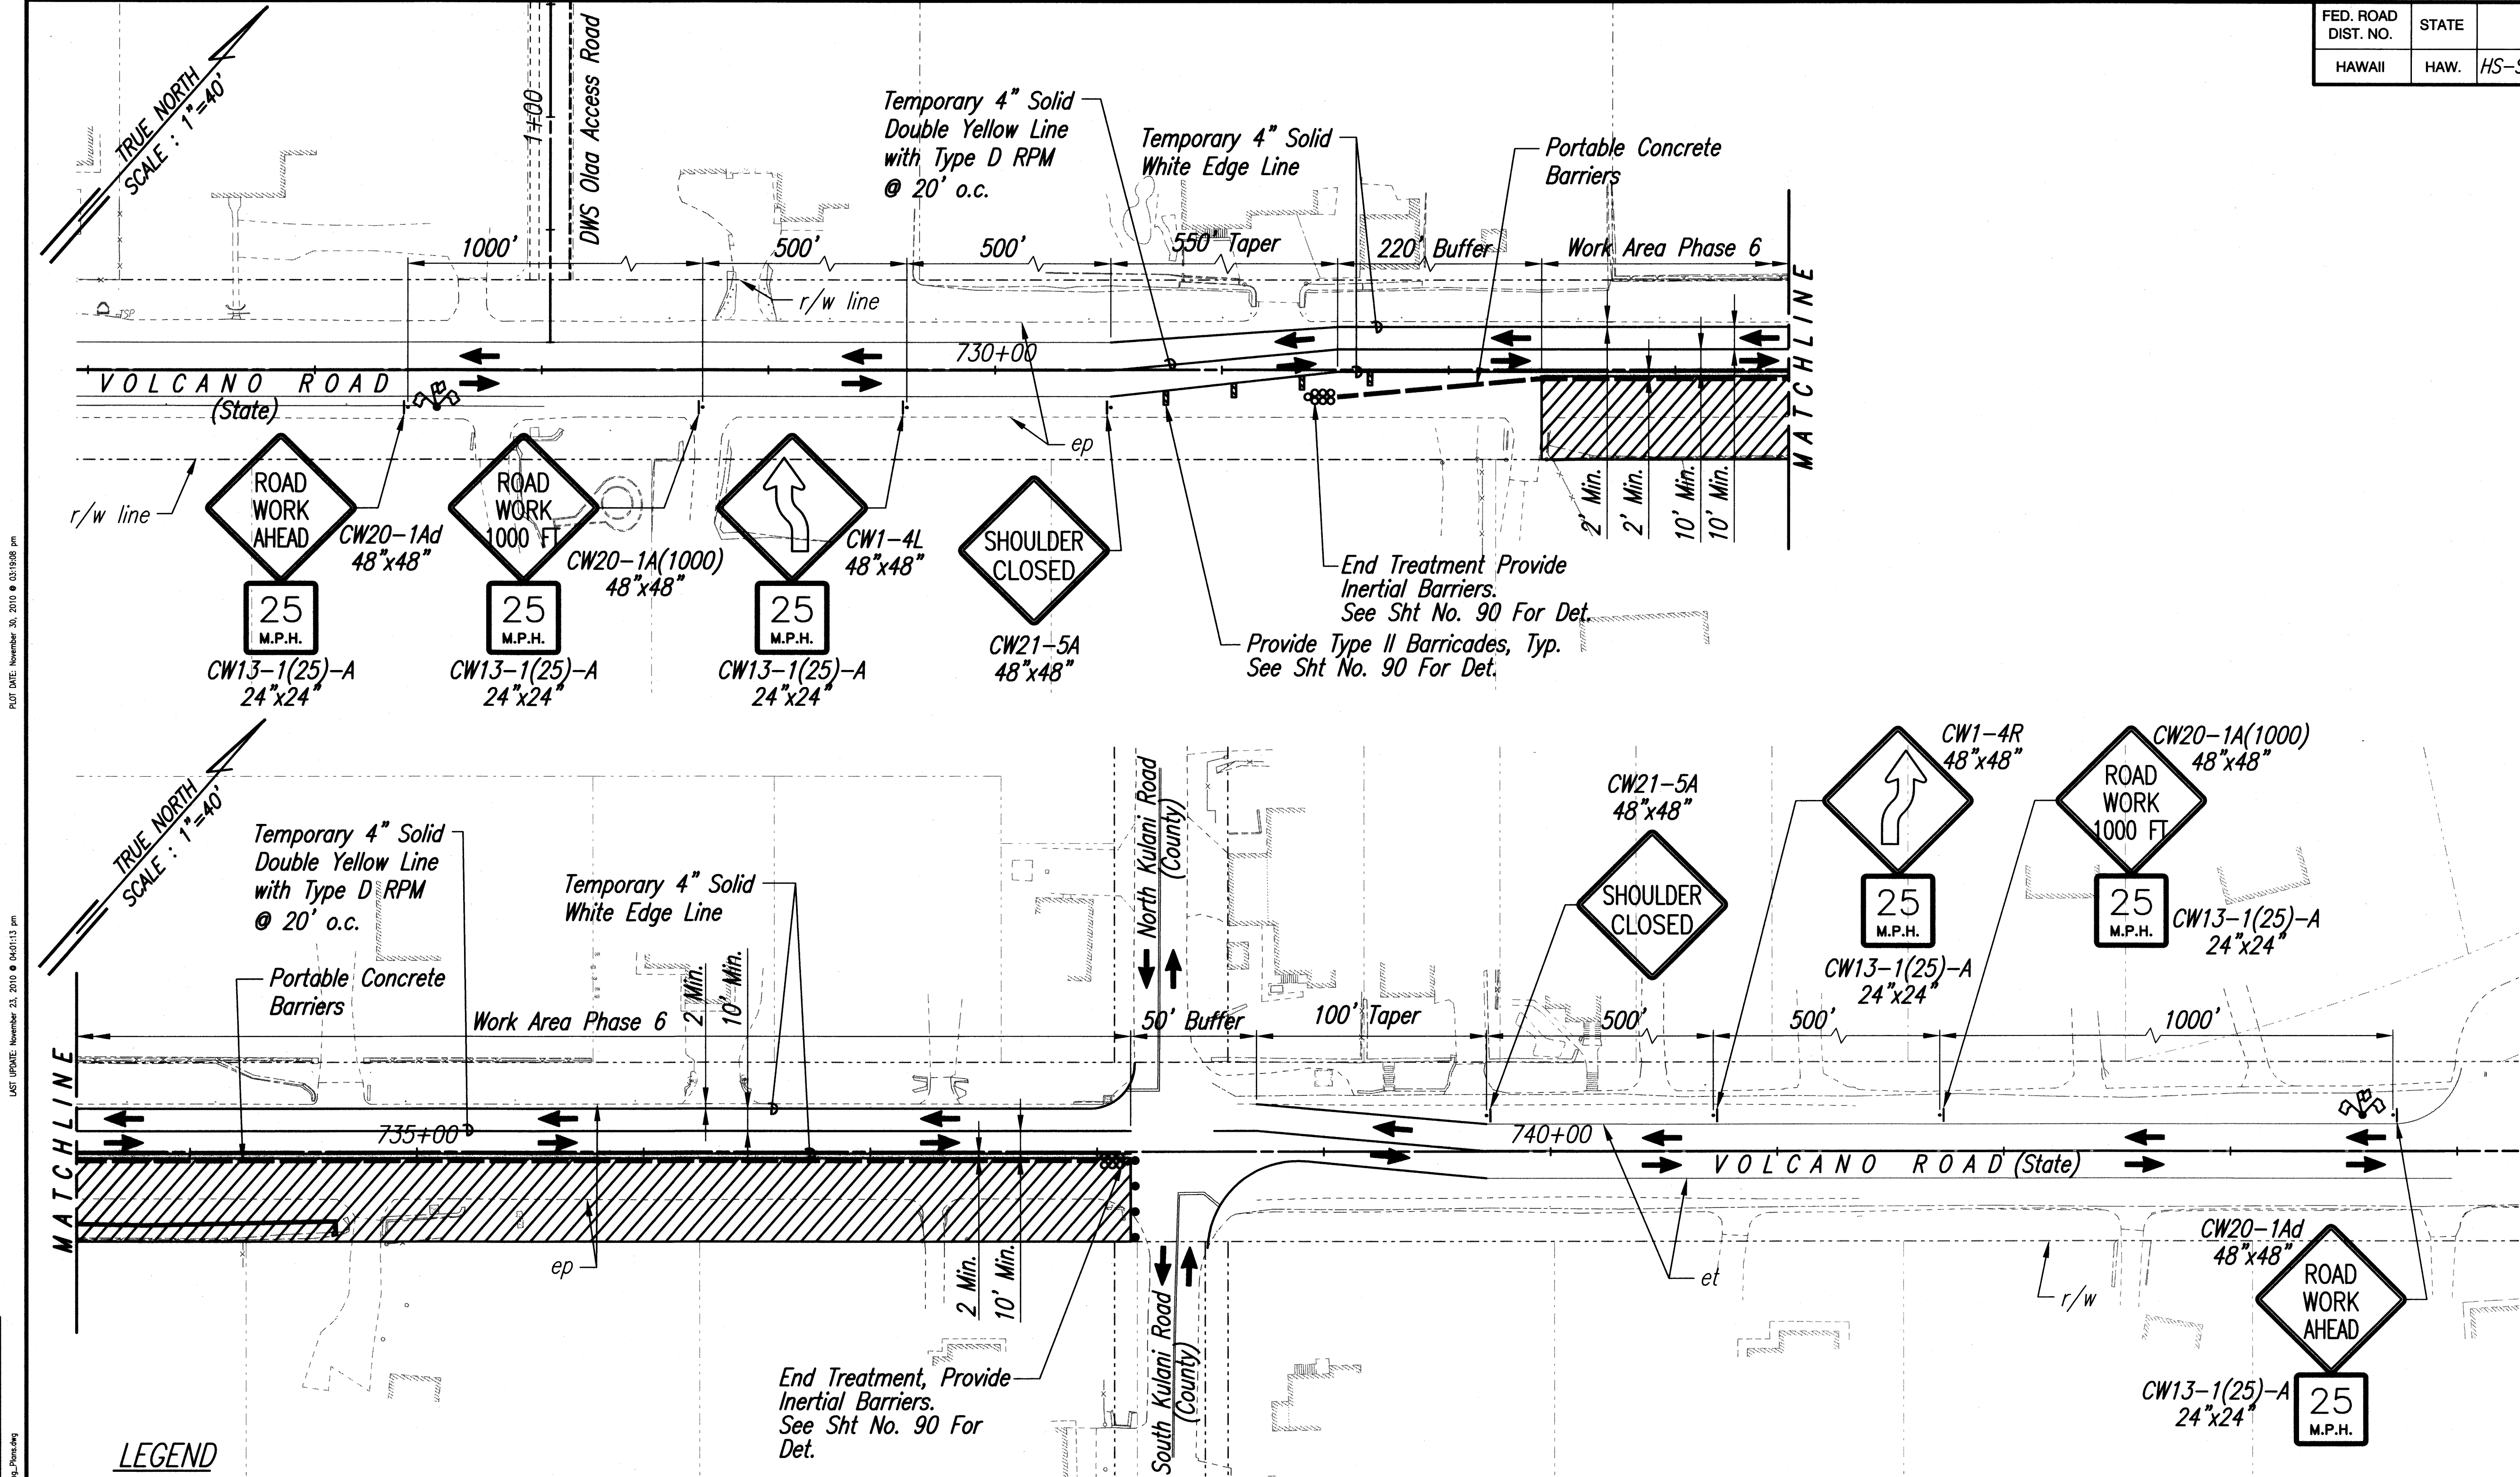


LEGEND

- Traffic Sign
- Delineator / Cone
- ⚑ Flagger
- Direction of Traffic Flow
- ▬ Type II Barricade w/Lamp
- ⊞ End Treatment
- ▬ Portable Concrete Barrier w/ Steady Burn Amber Lamps @ 20' o.c.
- 🌳 High Level Warning Device (Flag Tree)

NOTE:

1. Install Work Zone Signs per Sheet 89 (side roads per Sheet 80).
2. Cone Spacing shall be 20' O.C. (10' O.C. at Work Areas) unless otherwise specified on plan.
3. Remove all existing striping and markings that conflict with the temporary striping and markings.
4. Provide access to existing driveways at all times.

TRAFFIC CONTROL PHASE - 6
SCALE: 1"=40'

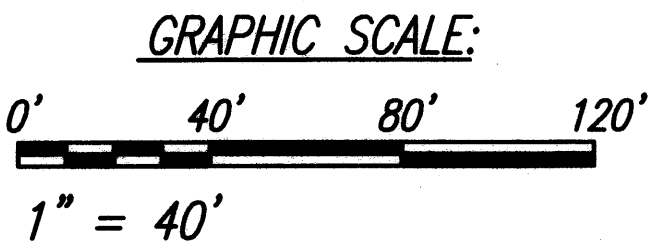

LICENSE EXPIRES 4/30/12
THIS WORK WAS PREPARED BY
ME OR UNDER MY SUPERVISION

STATE OF HAWAII
DEPARTMENT OF TRANSPORTATION
HIGHWAYS DIVISION

**TRAFFIC CONTROL
PHASING PLAN - 6**


**Volcano Road Intersection and
Drainage Improvements**

Federal-Aid Project No. HS-STP-011-2(38)

Scale: 1"=40' Date: November 2010

SHEET NO. 7 OF 12 SHEETS

FED. ROAD DIST. NO.	STATE	FED. AID PROJ. NO.	FISCAL YEAR	SHEET NO.	TOTAL SHEETS
HAWAII	HAW.	HS-STP-011-2(38)	2010	87	141

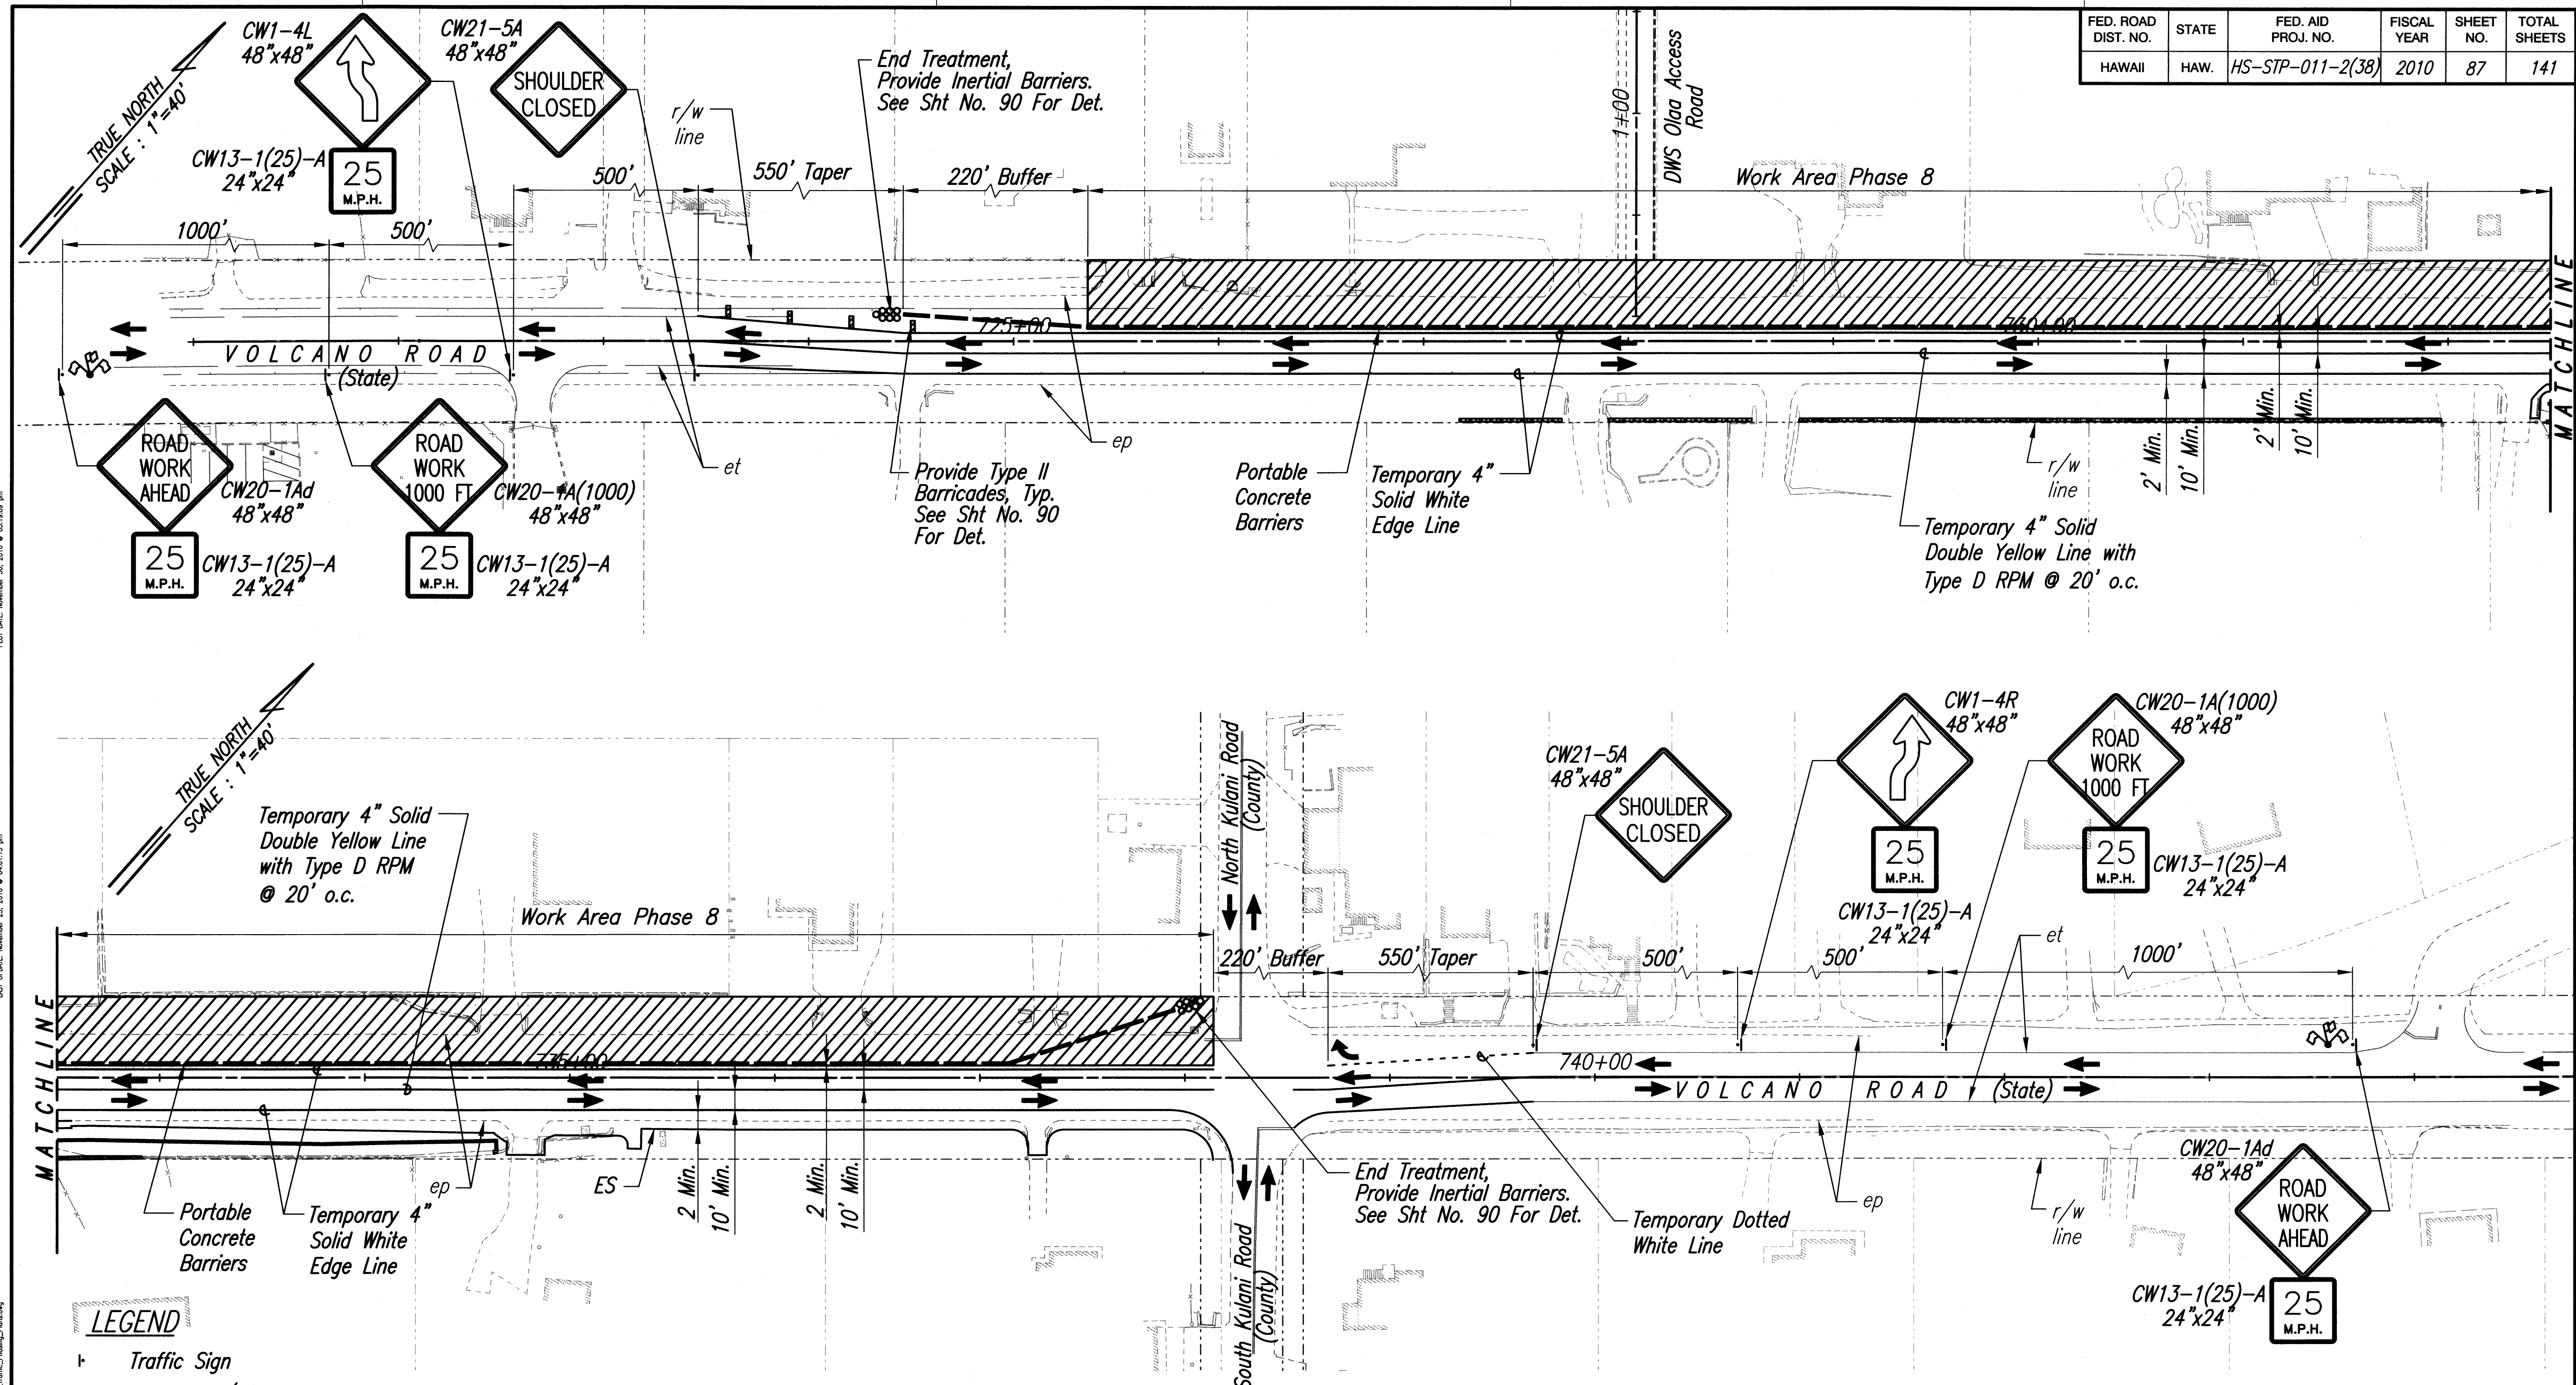


TRAFFIC CONTROL PHASE - 8 SCALE: 1"=40'

NOTE:

1. Install Work Zone Signs per Sheet 89 (side roads per Sheet 80).
2. Cone Spacing shall be 20' O.C. (10' O.C. at Work Areas) unless otherwise specified on plan.
3. Remove all existing striping and markings that conflict with the temporary striping and markings.
4. Provide access to existing driveways at all times.

GRAPHIC SCALE:

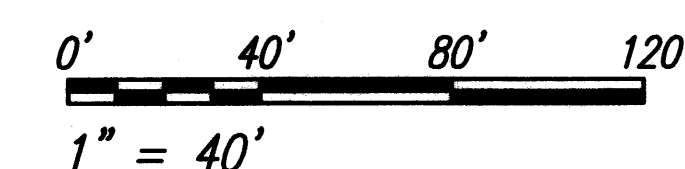

LICENSE EXPIRES 4/30/12
THIS WORK WAS PREPARED BY
ME OR UNDER MY SUPERVISION

STATE OF HAWAII
DEPARTMENT OF TRANSPORTATION
HIGHWAYS DIVISION

**TRAFFIC CONTROL
PHASING PLAN - 8**

**Volcano Road Intersection and
Drainage Improvements**

Federal-Aid Project No. HS-STP-011-2(38)

Scale: 1"=40' Date: November 2010

SHEET NO. 9 OF 12 SHEETS

FED. ROAD DIST. NO.	STATE	FED. AID PROJ. NO.	FISCAL YEAR	SHEET NO.	TOTAL SHEETS
HAWAII	HAW.	HS-STP-011-2(38)	2010	88	141

