


T:\1165-01-C - Queen Kaahumanu Hwy Resurfacing - Henry to Lako\DWG\C09-GEN-PLAN.dwg, 5/8/2008 11:34:05 AM, 1:1

CURVE DATA	
	CURVE ①
Δ	38°20'00"
$\Delta/2$	19°20'00"
R	4,911.07
T	1,707.01
C	3,285.72
Lc	3,224.78
SE	0.030

Survey Notes:

1. Survey conducted from November 15 to December 11, 2006.
2. Underground utilities shown are for information only. No guarantee is made on the accuracy or completeness of said information.
3. Origin of Horizontal Controls taken from existing monuments found on the ground, origin of Vertical Controls taken from a construction plan entitled "D.O.T. Highway Division As Built Plan For Hawaii Belt Road, F.A.P. Route 11, Palani Road To Kilohana Subdivision". Sheet 5, "T.B.M. 128" iron bolt in conc. headwall found, elevation = 220.07 M.S.L.



FED. ROAD DIST. NO.	STATE	PROJ. NO.	FISCAL YEAR	SHEET NO.	TOTAL SHEETS
HAWAII	HAW.	11A-01-04M	2008	11	63

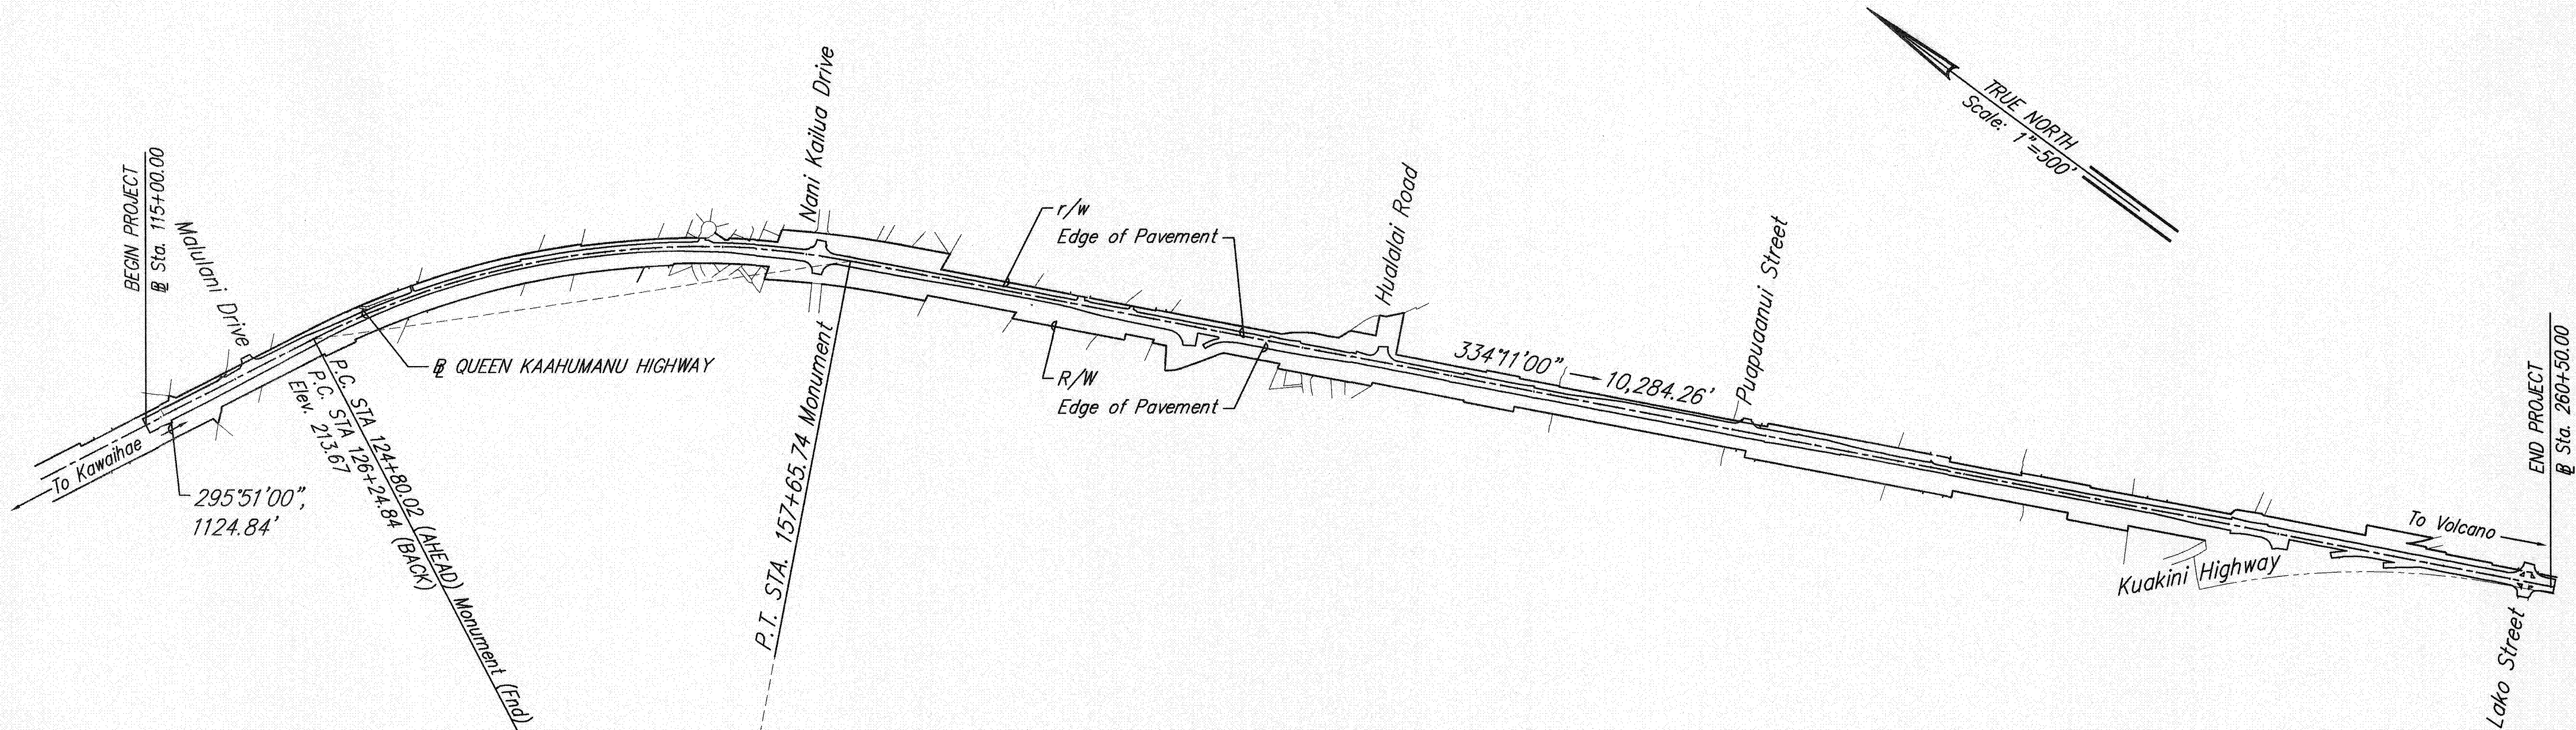

SURVEY PLOTTED BY	DATE
DRAWN BY	
TRACED BY	
QUANTITIES BY	
CHECKED BY	

ORIGINAL PLAN	No.
NOTE BOOK	

GRAPHIC SCALE:

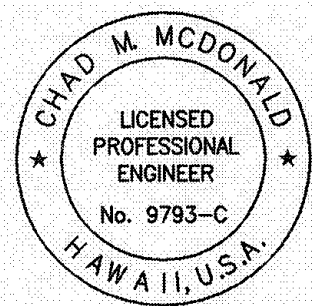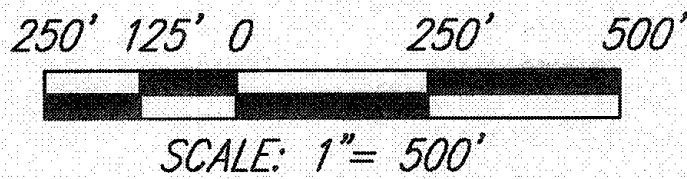

This work was prepared by me or under my supervision

4/30/2010
MITSUNAGA & ASSOCIATES, INC. EXP. DATE

NOTE: Contractor to check and verify dimensions at job before proceeding with work.

STATE OF HAWAII
DEPARTMENT OF TRANSPORTATION
HIGHWAYS DIVISION

GENERAL PLAN

QUEEN KAAHUMANU HIGHWAY
Resurfacing, Henry Street to Lako Road
Project No. 11A-01-04M

SCALE: As Noted DATE: May 2008

SHEET No. C-9 OF 63 SHEETS