



T:\1165-01-C - Queen Kaahumanu Hwy Resurfacing - Henry to Lako\DWG\C60-PHASING1.dwg, 5/8/2008 12:07:07 PM, 1:1

FED. ROAD DIST. NO.	STATE	PROJ. NO.	FISCAL YEAR	SHEET NO.	TOTAL SHEETS
HAWAII	HAW.	11A-01-04M	2008	62	63


LEGEND

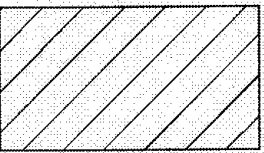

Construction Area

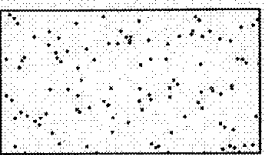

Travel Area

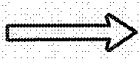


Existing Direction Of Travel



Proposed Direction Of Travel


NOTES:

1. See Special Provisions Section 645 - Work Zone Traffic Control For Typical Lane Alteration Requirements.
2. Construction Phasing Similar For Opposite Side Intersection Cross Street.
3. Two Lanes of Traffic Shall Be Provided At All Times.

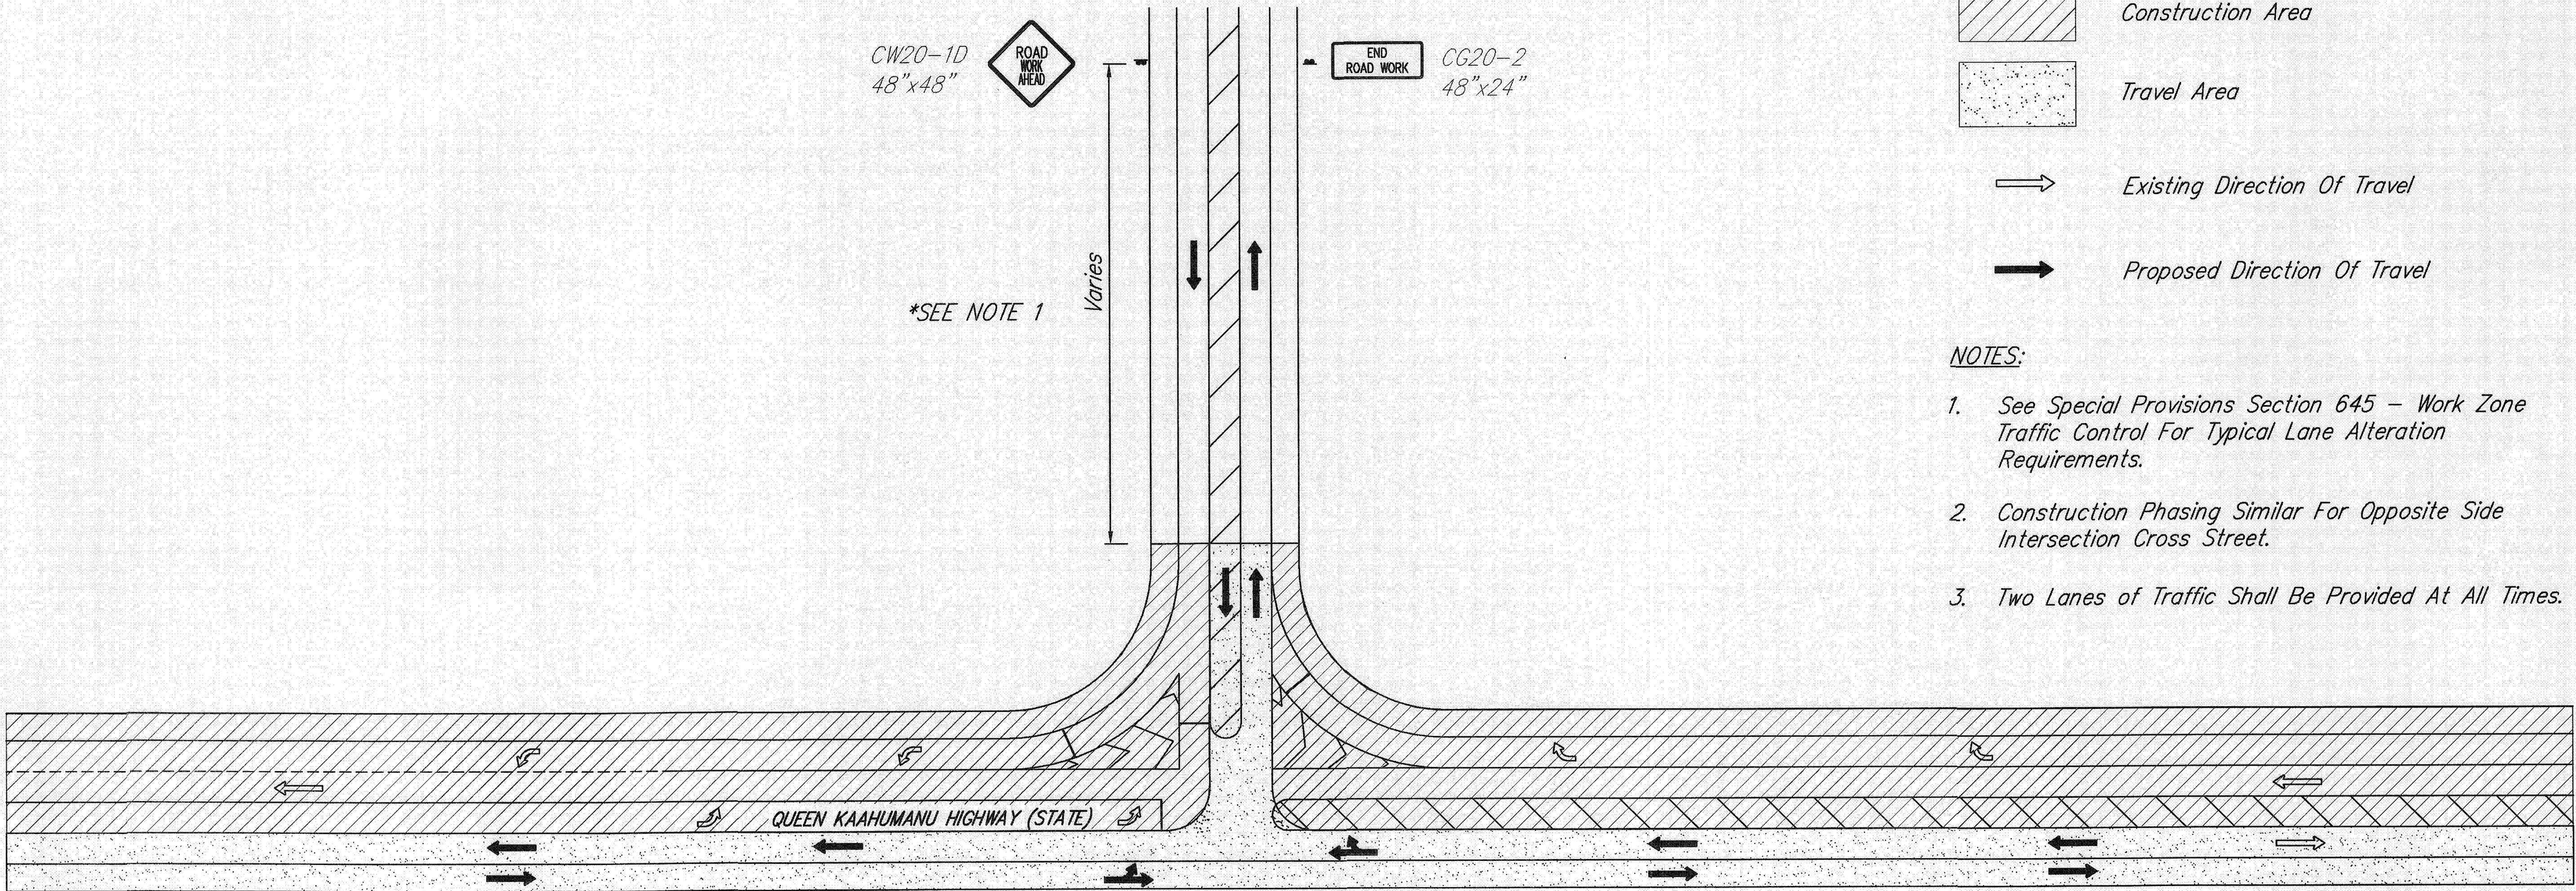

TYPICAL INTERSECTION PHASING PLAN
NOT TO SCALE

ORIGINAL PLAN	SURVEY PLOTTED BY	DATE
NOTE BOOK	DRAWN BY	
No.	DESIGNED BY	
	QUANTITIES BY	
	CHECKED BY	

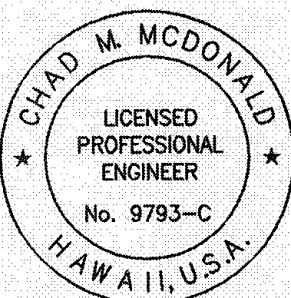

This work was prepared by me or under my supervision

4/30/2010
MITSUNAGA & ASSOCIATES, INC. EXP. DATE

NOTE: Contractor to check and verify dimensions at job before proceeding with work.

STATE OF HAWAII
DEPARTMENT OF TRANSPORTATION
HIGHWAYS DIVISION

INTERSECTION PHASING
PLAN

QUEEN KAAHUMANU HIGHWAY
Resurfacing, Henry Street to Lako Road
Project No. 11A-01-04M





SCALE: As Noted DATE: May 2008

SHEET No. C-60 OF 63 SHEETS

T:\1165-01-C - Queen Kaahumanu Hwy Resurfacing - Henry to Lako\DWG\C61-PHASING2.dwg, 5/8/2008 3:36:30 PM, 1:1


FED. ROAD DIST. NO.	STATE	PROJ. NO.	FISCAL YEAR	SHEET NO.	TOTAL SHEETS
HAWAII	HAW.	11A-01-04M	2008	63	63

LEGEND

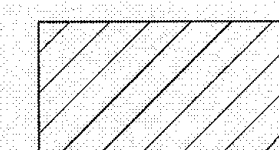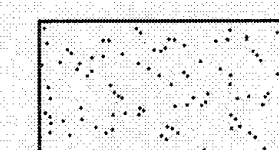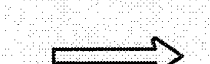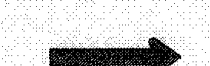-  Construction Area
-  Travel Area
-  Existing Direction Of Travel
-  Proposed Direction Of Travel

NOTES:

1. See Special Provisions Section 645 - Work Zone Traffic Control For Typical Lane Alteration Requirements.
2. Construction Phasing Similar For Opposite Side Intersection Cross Street.
3. Two Lanes of Traffic Shall Be Provided At All Times.

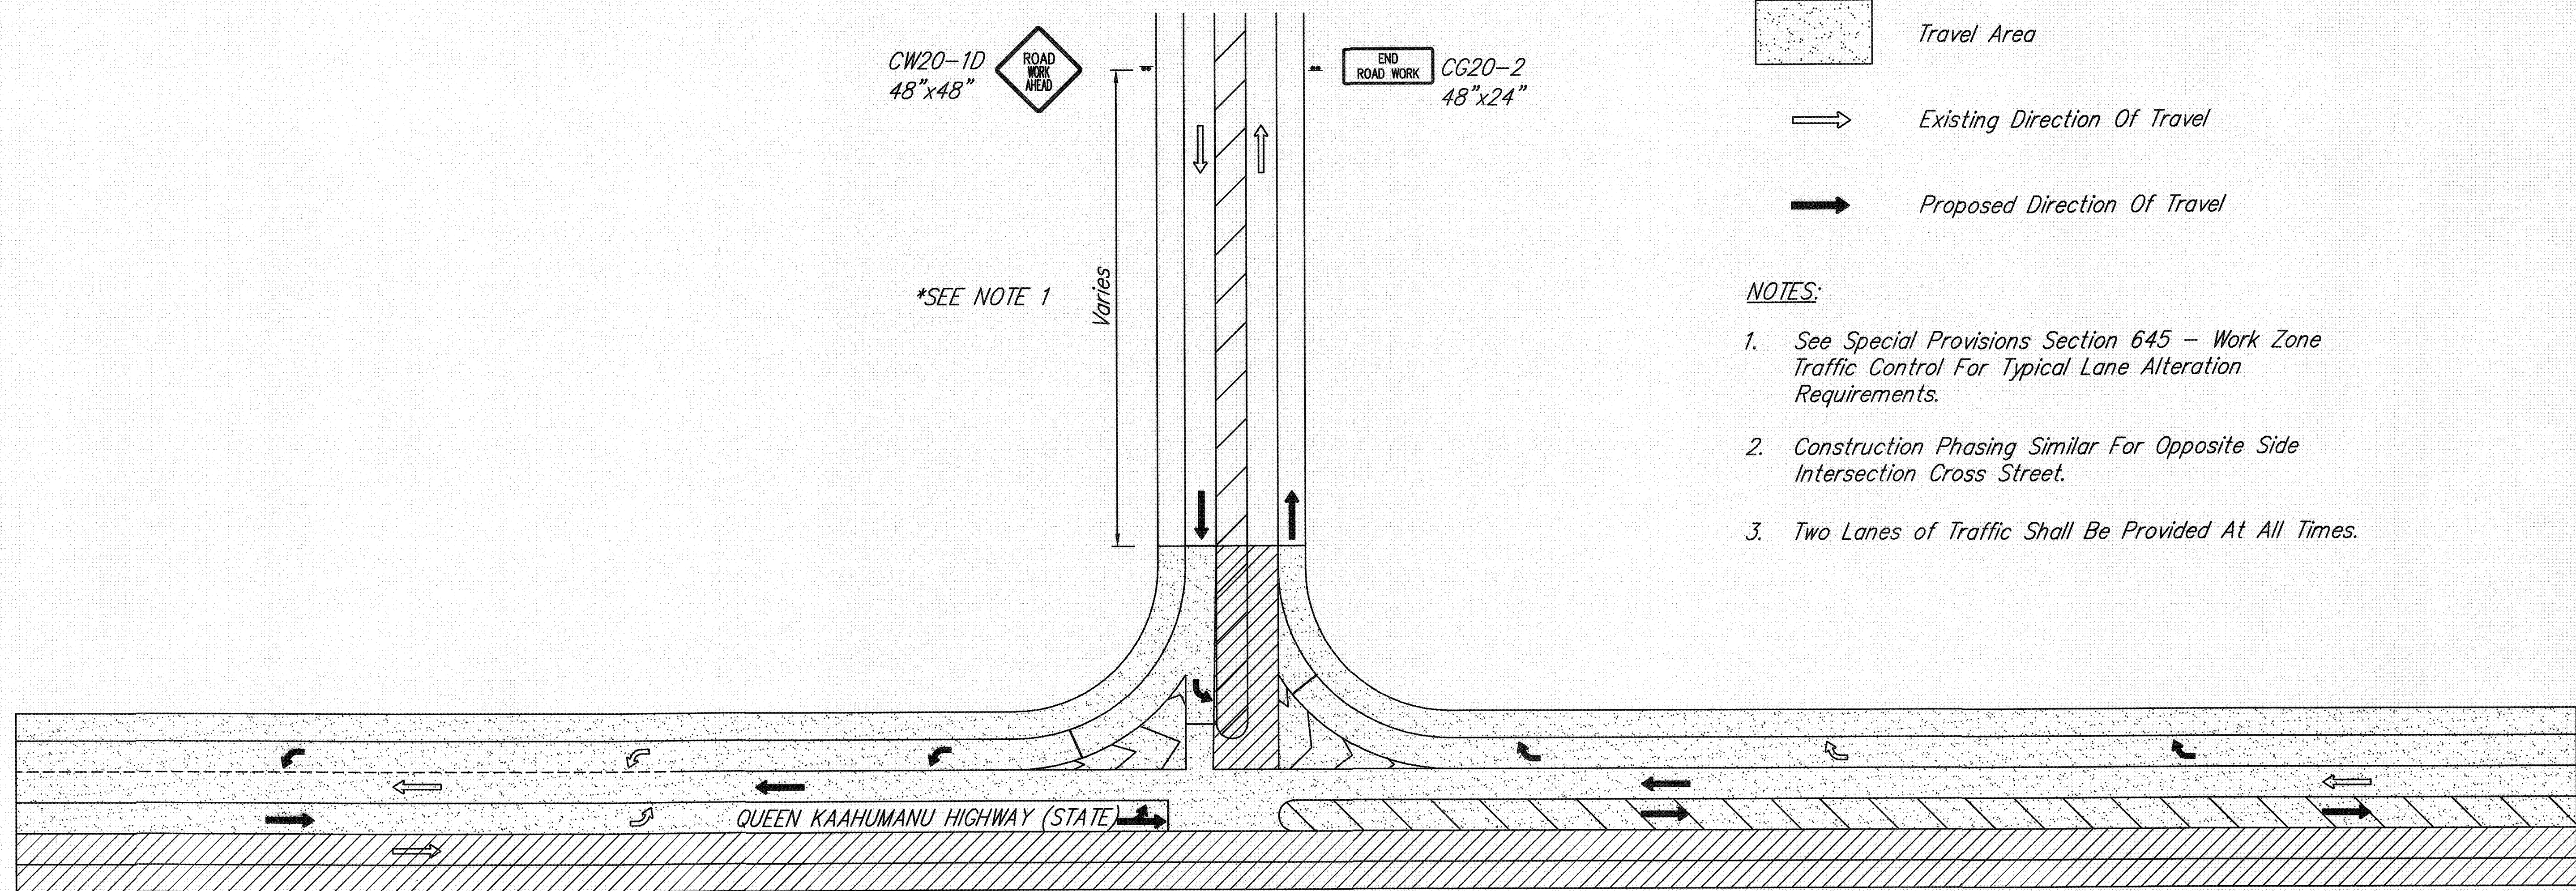


TYPICAL INTERSECTION PHASING PLAN
NOT TO SCALE

SURVEY PLOTTED BY	DATE
TRACED BY	
DESIGNED BY	
QUANTITIES BY	
CHECKED BY	

NOTE BOOK

No. _____

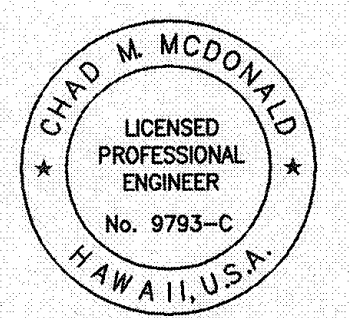

This work was prepared by me or under my supervision

MITSUNAGA & ASSOCIATES, INC. EXP. DATE 7/30/2010

NOTE: Contractor to check and verify dimensions at job before proceeding with work.

STATE OF HAWAII
DEPARTMENT OF TRANSPORTATION
HIGHWAYS DIVISION

INTERSECTION PHASING PLAN

QUEEN KAAHUMANU HIGHWAY
Resurfacing, Henry Street to Lako Road
Project No. 11A-01-04M

SCALE: As Noted DATE: May 2008

SHEET No. C-61 OF 63 SHEETS