

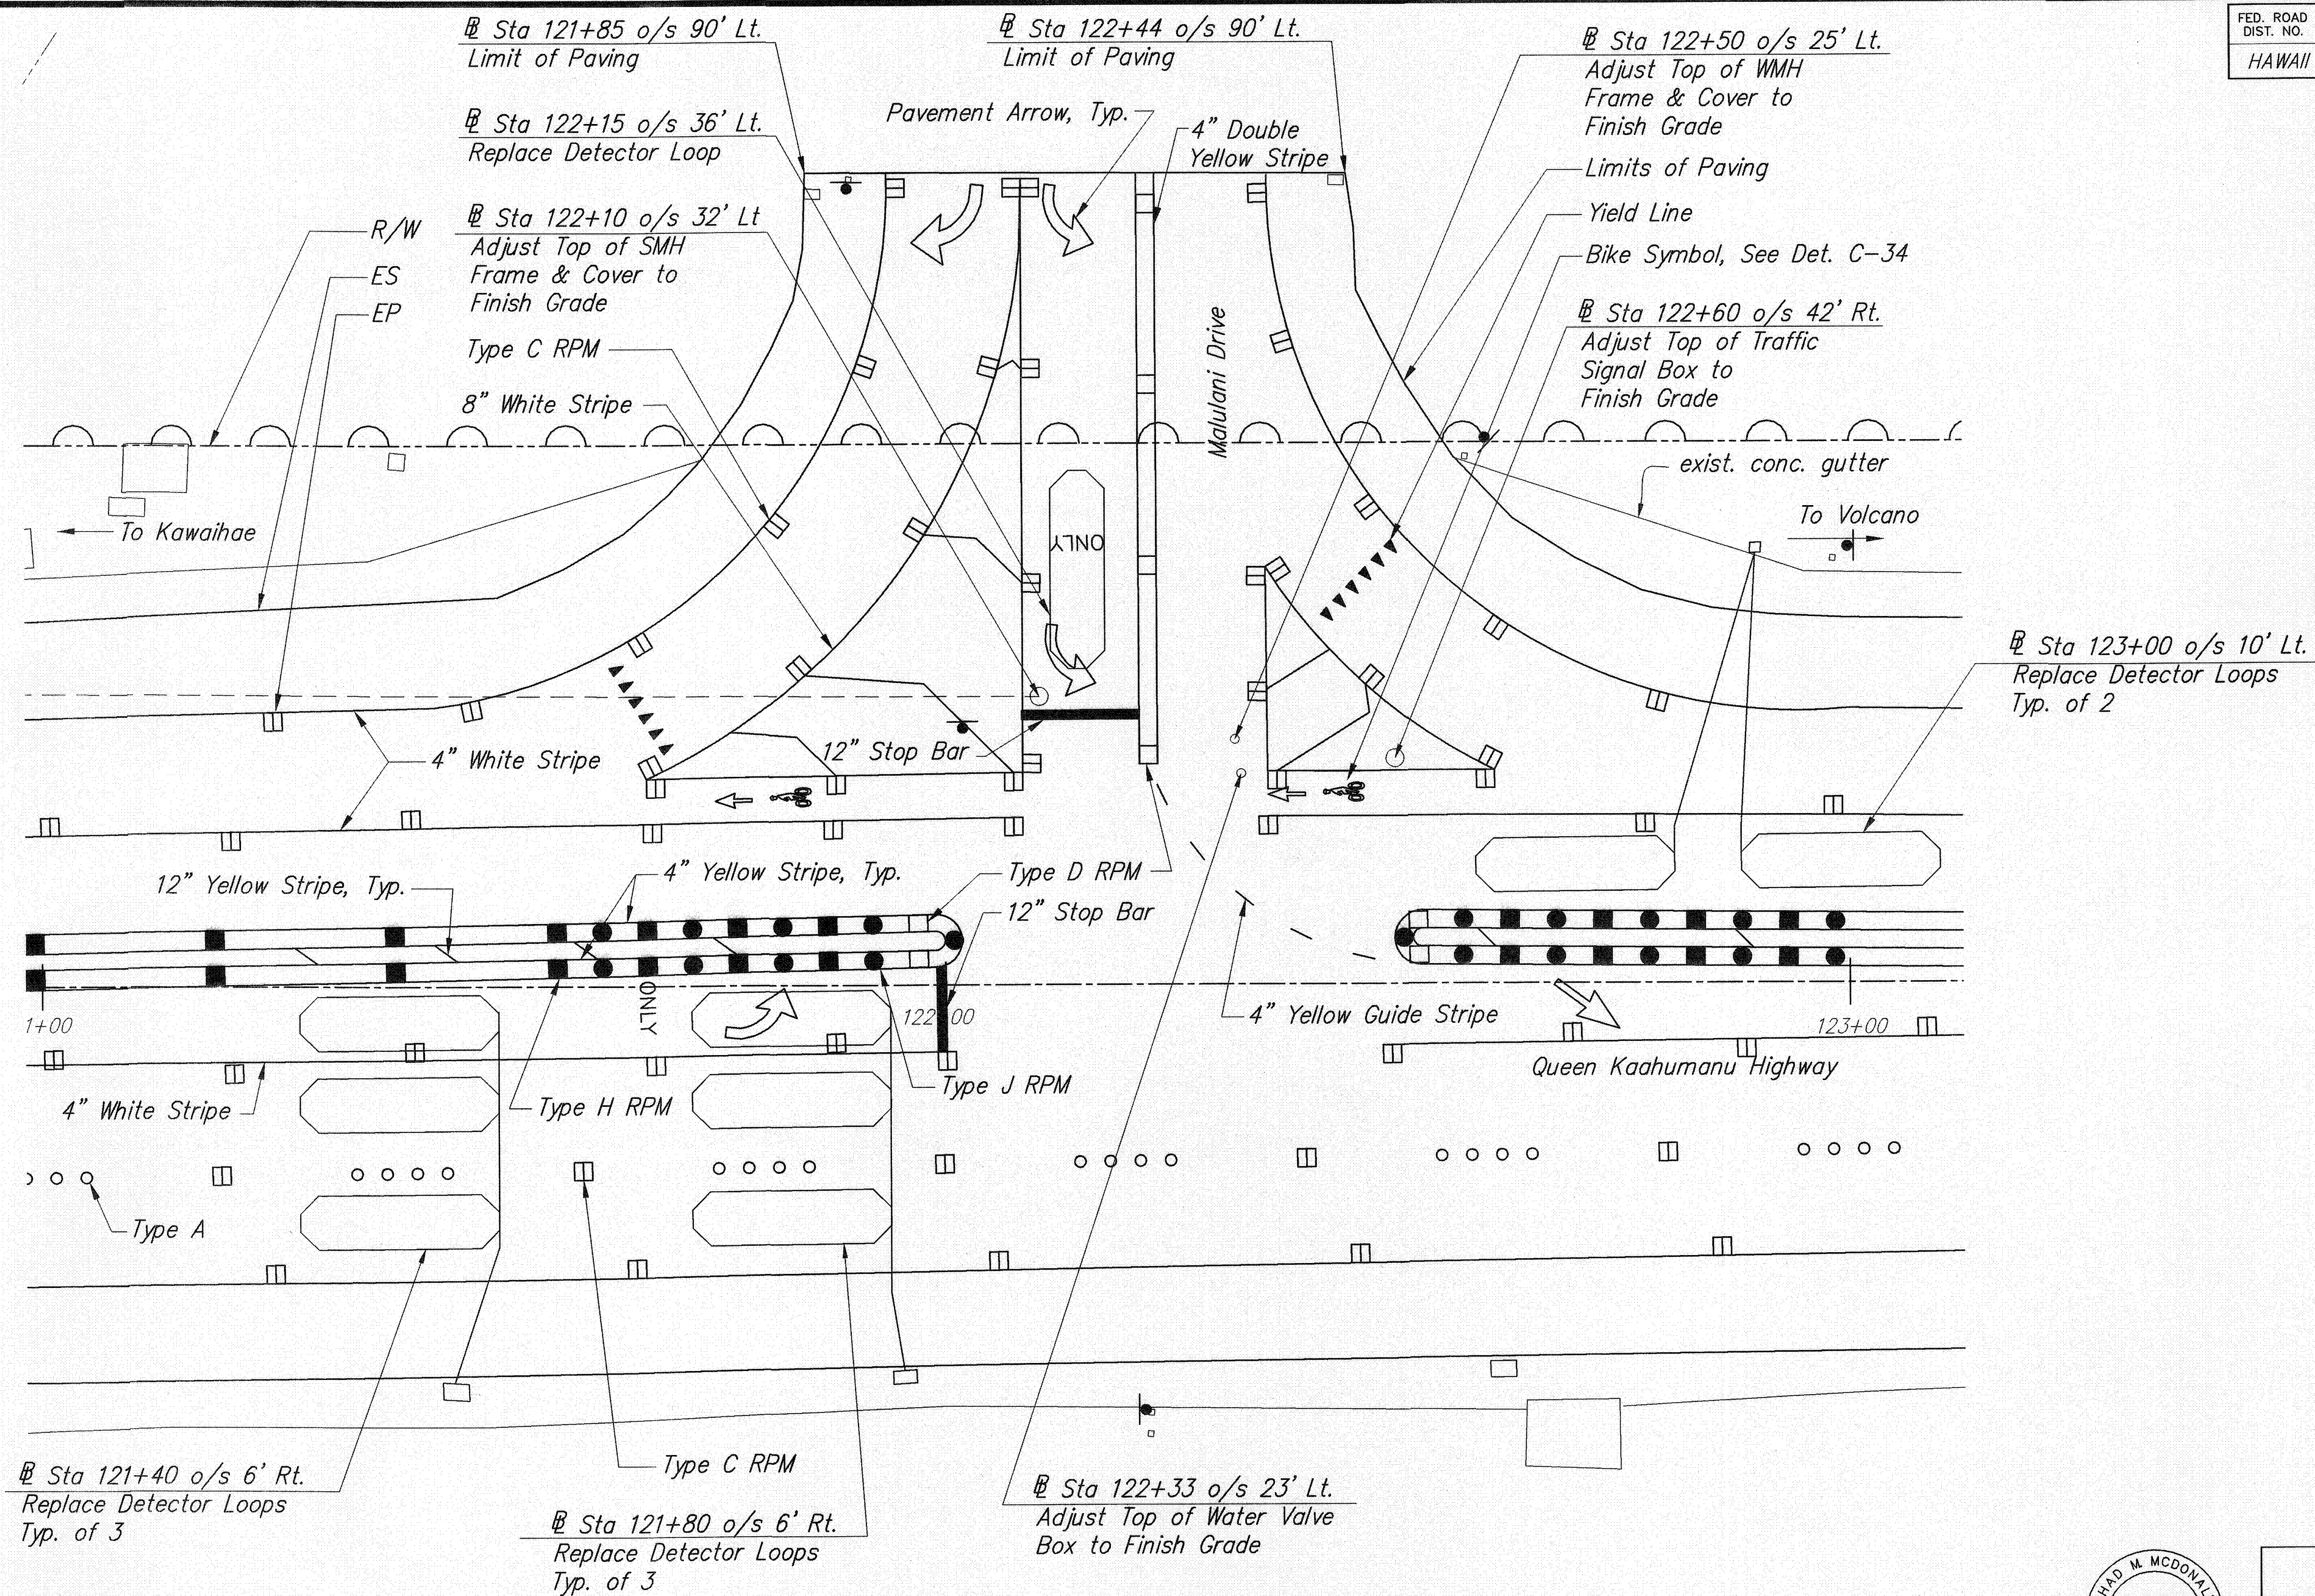


FED. ROAD DIST. NO.	STATE	PROJ. NO.	FISCAL YEAR	SHEET NO.	TOTAL SHEETS
HAWAII	HAW.	11A-01-04M	2008	30	63

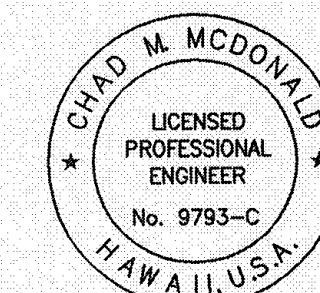

SURVEY PLOTTED BY	DATE
DRAWN BY	
TRACED BY	
QUANTITIES BY	
CHECKED BY	
ORIGINAL PLAN	
NOTE BOOK	
No.	

GRAPHIC SCALE:

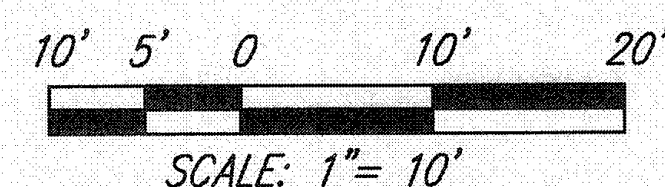

This work was prepared by me or under my supervision

4/30/2010
MITSUNAGA & ASSOCIATES, INC. EXP. DATE

NOTE: Contractor to check and verify dimensions at job before proceeding with work.



STATE OF HAWAII
DEPARTMENT OF TRANSPORTATION
HIGHWAYS DIVISION

INTERSECTION PLAN
QUEEN KAAHUMANU HIGHWAY
& MALULANI DRIVE
QUEEN KAAHUMANU HIGHWAY
Resurfacing, Henry Street to Lako Road
Project No. 11A-01-04M

SCALE: As Noted DATE: May 2008

SHEET No. C-28 OF 63 SHEETS

A diagram of a surveying instrument, possibly a theodolite or level, showing a line labeled "TRUE NORTH" and a scale "SCALE: 1" = 10".

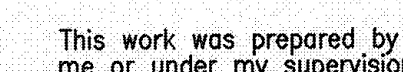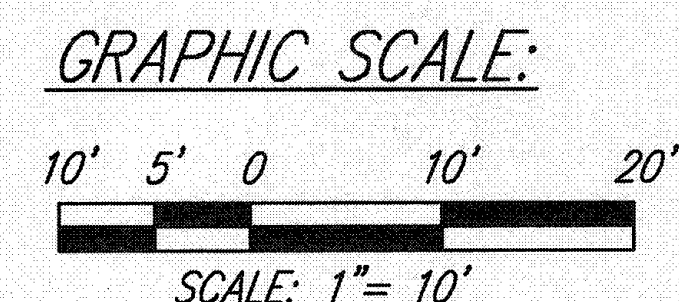


Philip H. McD 4/30/201
MITSUNAGA & ASSOCIATES INC EXP DAT

NOTE: Contractor to check and verify dimensions at job before proceeding with work.


31

T:\1165-01-C - Queen Kaahumanu Hwy Resurfacing - Henry to Lako\DWG\C28-C34-PLANS-INTERS.dwg, 5/8/2008 11:59:07 AM, 1:

FED. ROAD DIST. NO.	STATE	PROJ. NO.	FISCAL YEAR	SHEET NO.	TOTAL SHEETS
HAWAII	HAW.	11A-01-04M	2008	32	63

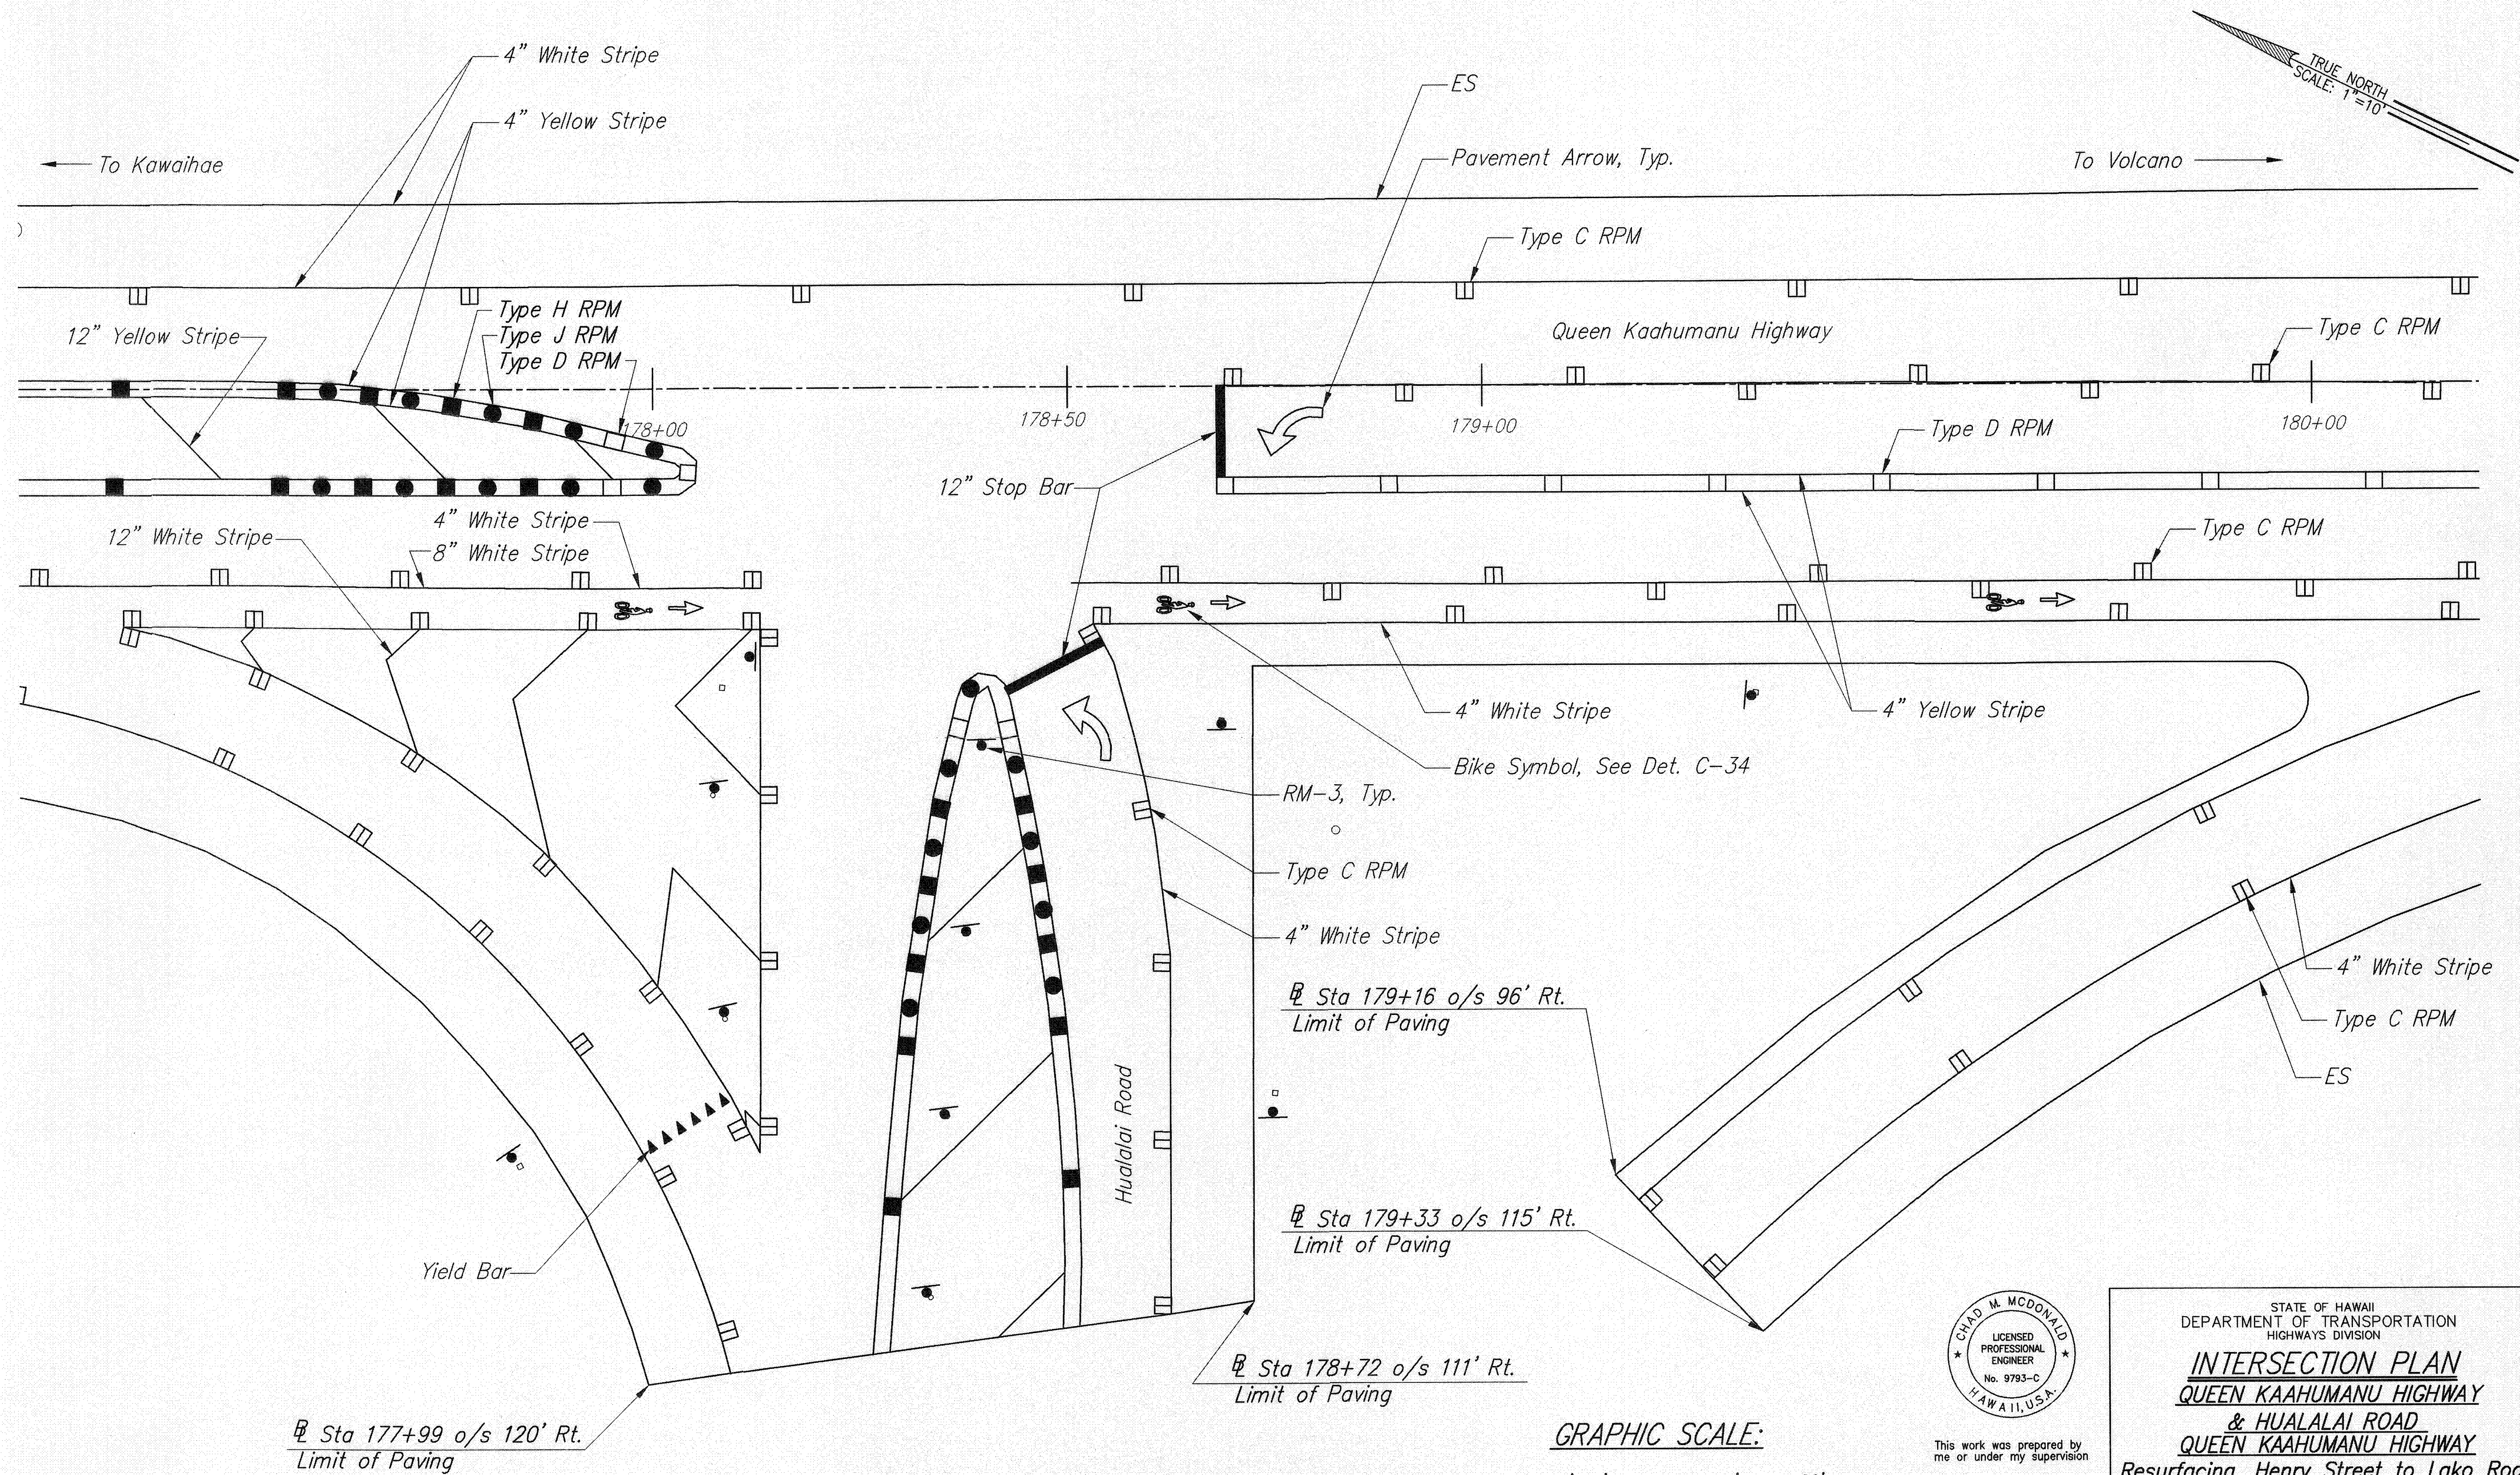

SURVEY PLOTTED BY	DATE
DESIGNED BY	
NOTED BY	
CHECKED BY	

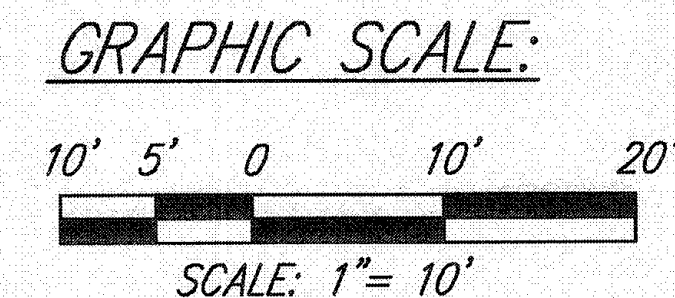

CHAD M. McDONALD
LICENSED PROFESSIONAL ENGINEER
No. 9793-C
HAWAII, U.S.A.

This work was prepared by me or under my supervision

4/30/2010
MITSUNAGA & ASSOCIATES, INC. EXP. DATE

NOTE: Contractor to check and verify dimensions at job before proceeding with work.


STATE OF HAWAII
DEPARTMENT OF TRANSPORTATION
HIGHWAYS DIVISION

INTERSECTION PLAN
QUEEN KAAHUMANU HIGHWAY
& HUALALAI ROAD
Resurfacing, Henry Street to Lako Road
Project No. 11A-01-04M

SCALE: As Noted DATE: May 2008


SHEET No. C-30 OF 63 SHEETS

FED. ROAD DIST. NO.	STATE	PROJ. NO.	FISCAL YEAR	SHEET NO.	TOTAL SHEETS
HAWAII	HAW.	11A-01-04M	2008	33	63

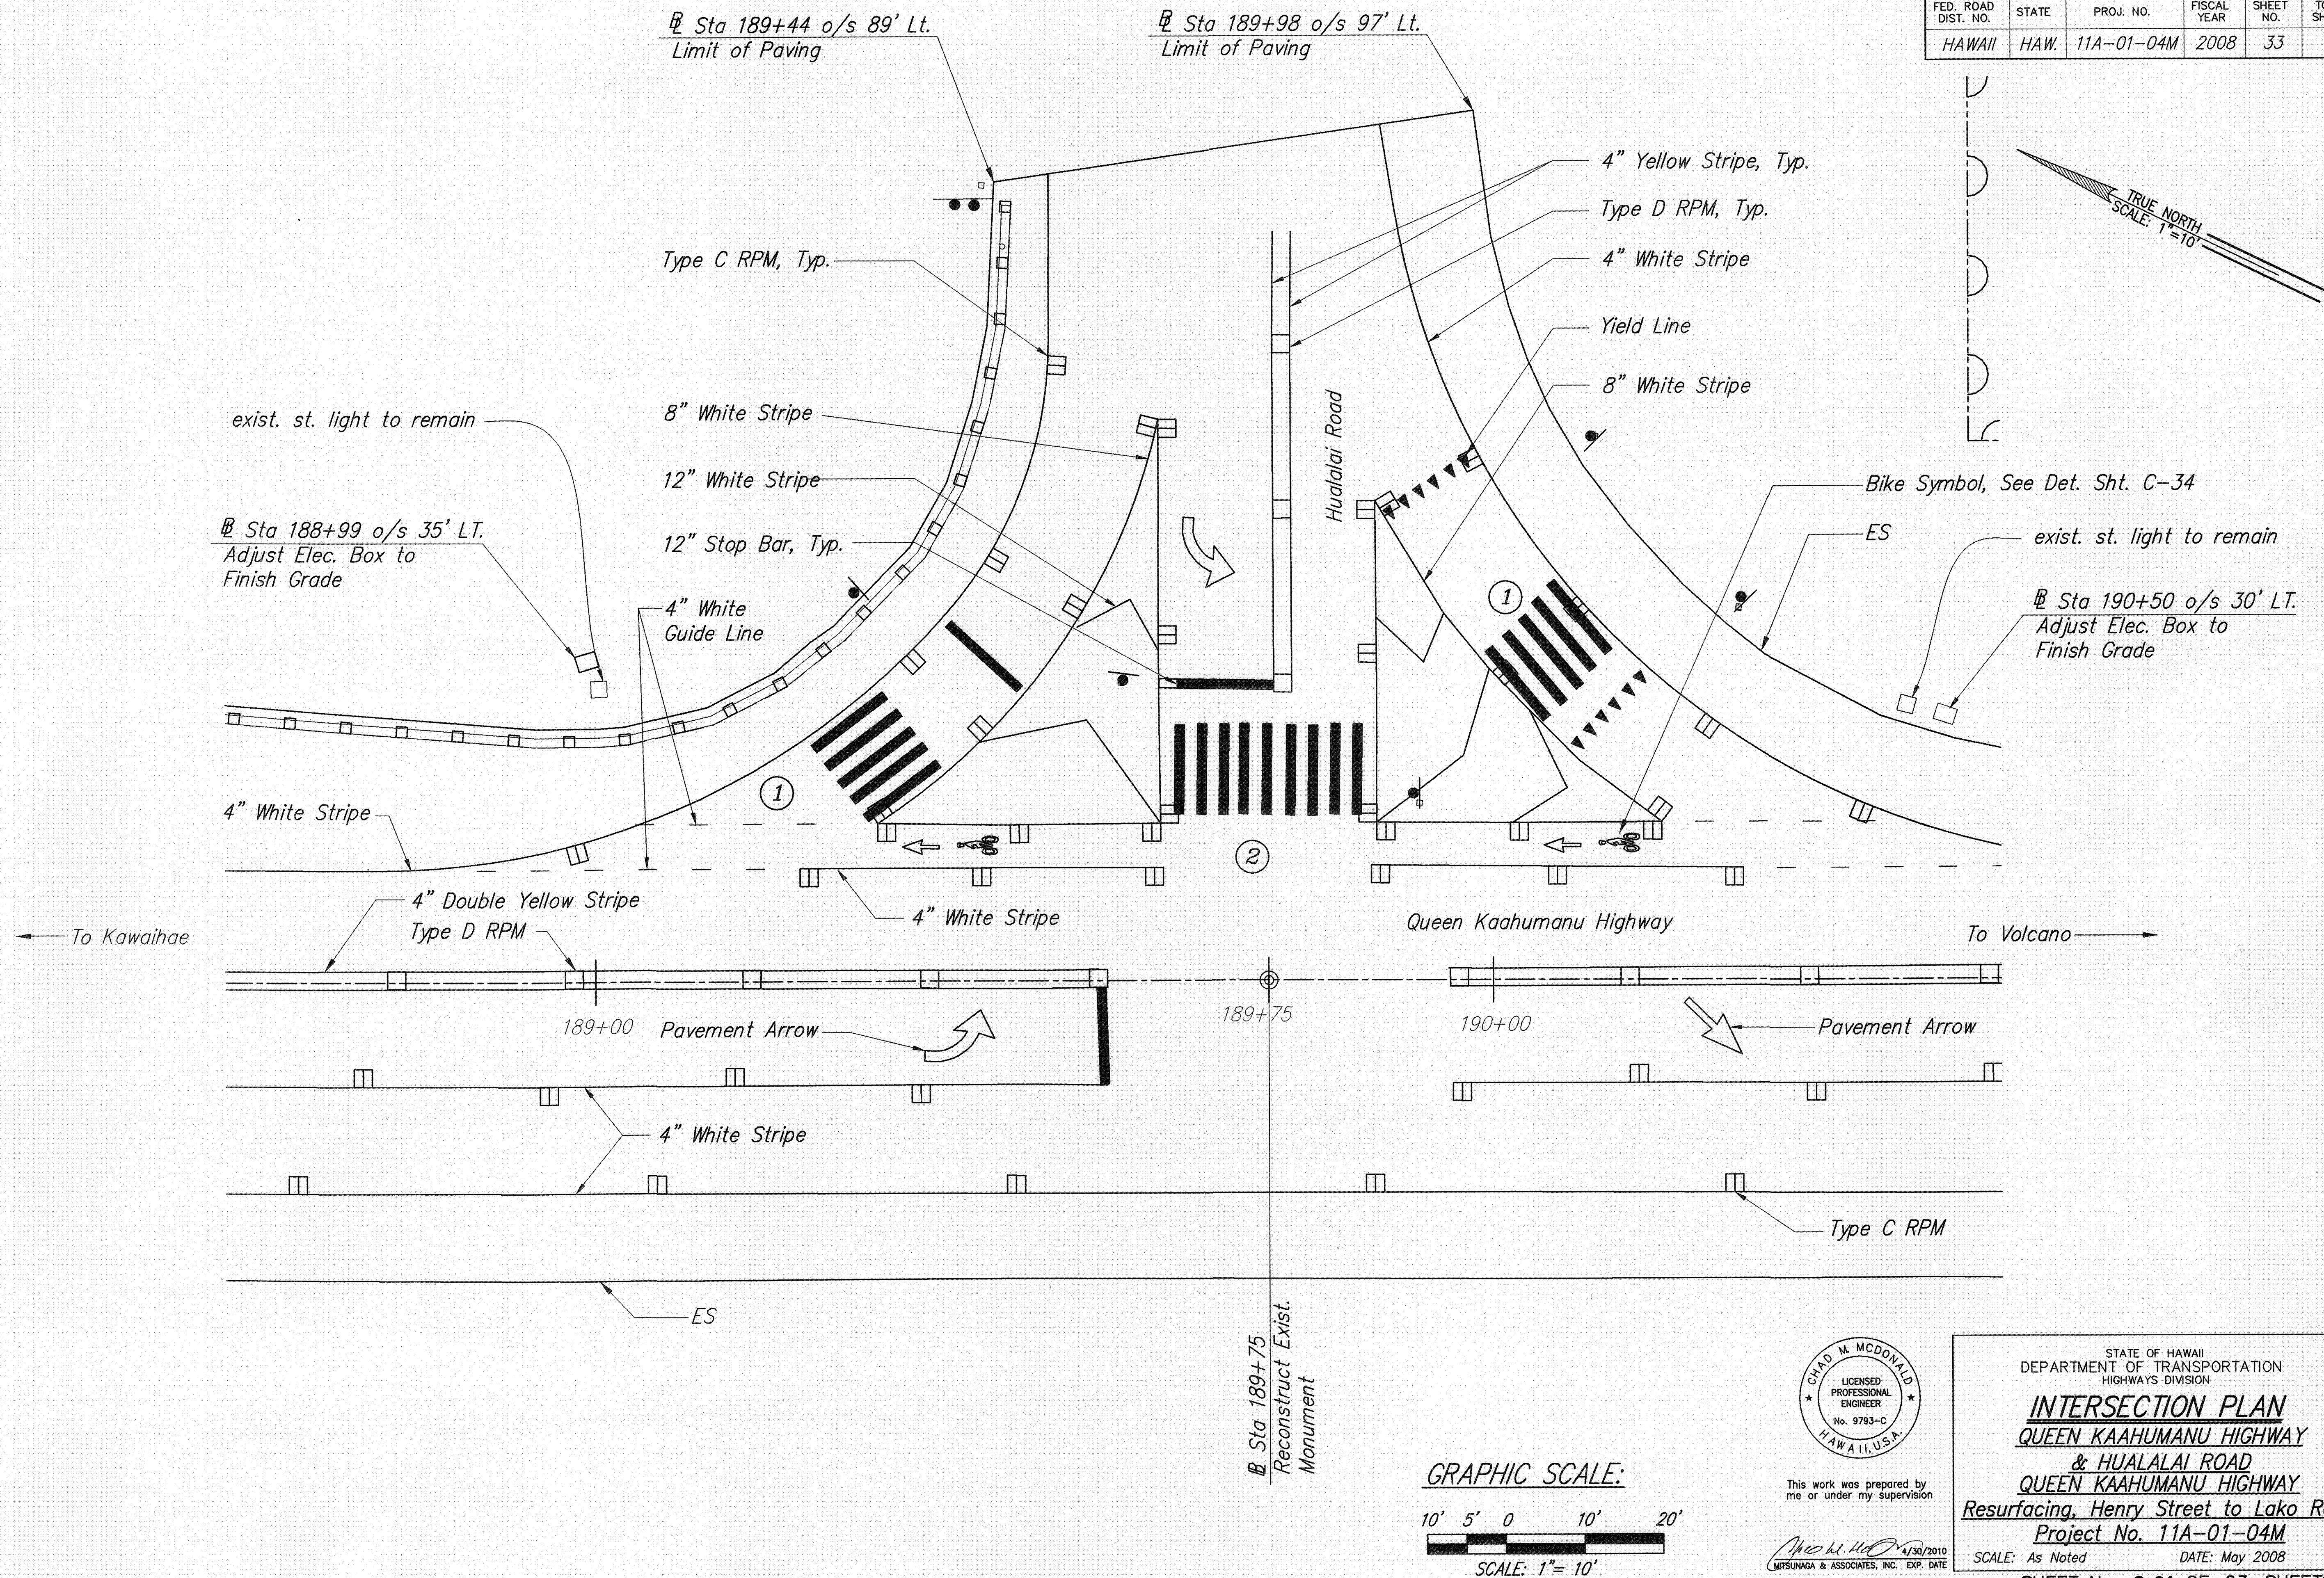



SURVEY PLOTTED BY	DATE
DRAWN BY	
TRACED BY	
CHECKED BY	
ORIGINAL PLAN	
NOTE BOOK	
No.	

FED. ROAD DIST. NO.	STATE	PROJ. NO.	FISCAL YEAR	SHEET NO.	TOTAL SHEETS
HAWAII	HAW.	11A-01-04M	2008	34	63

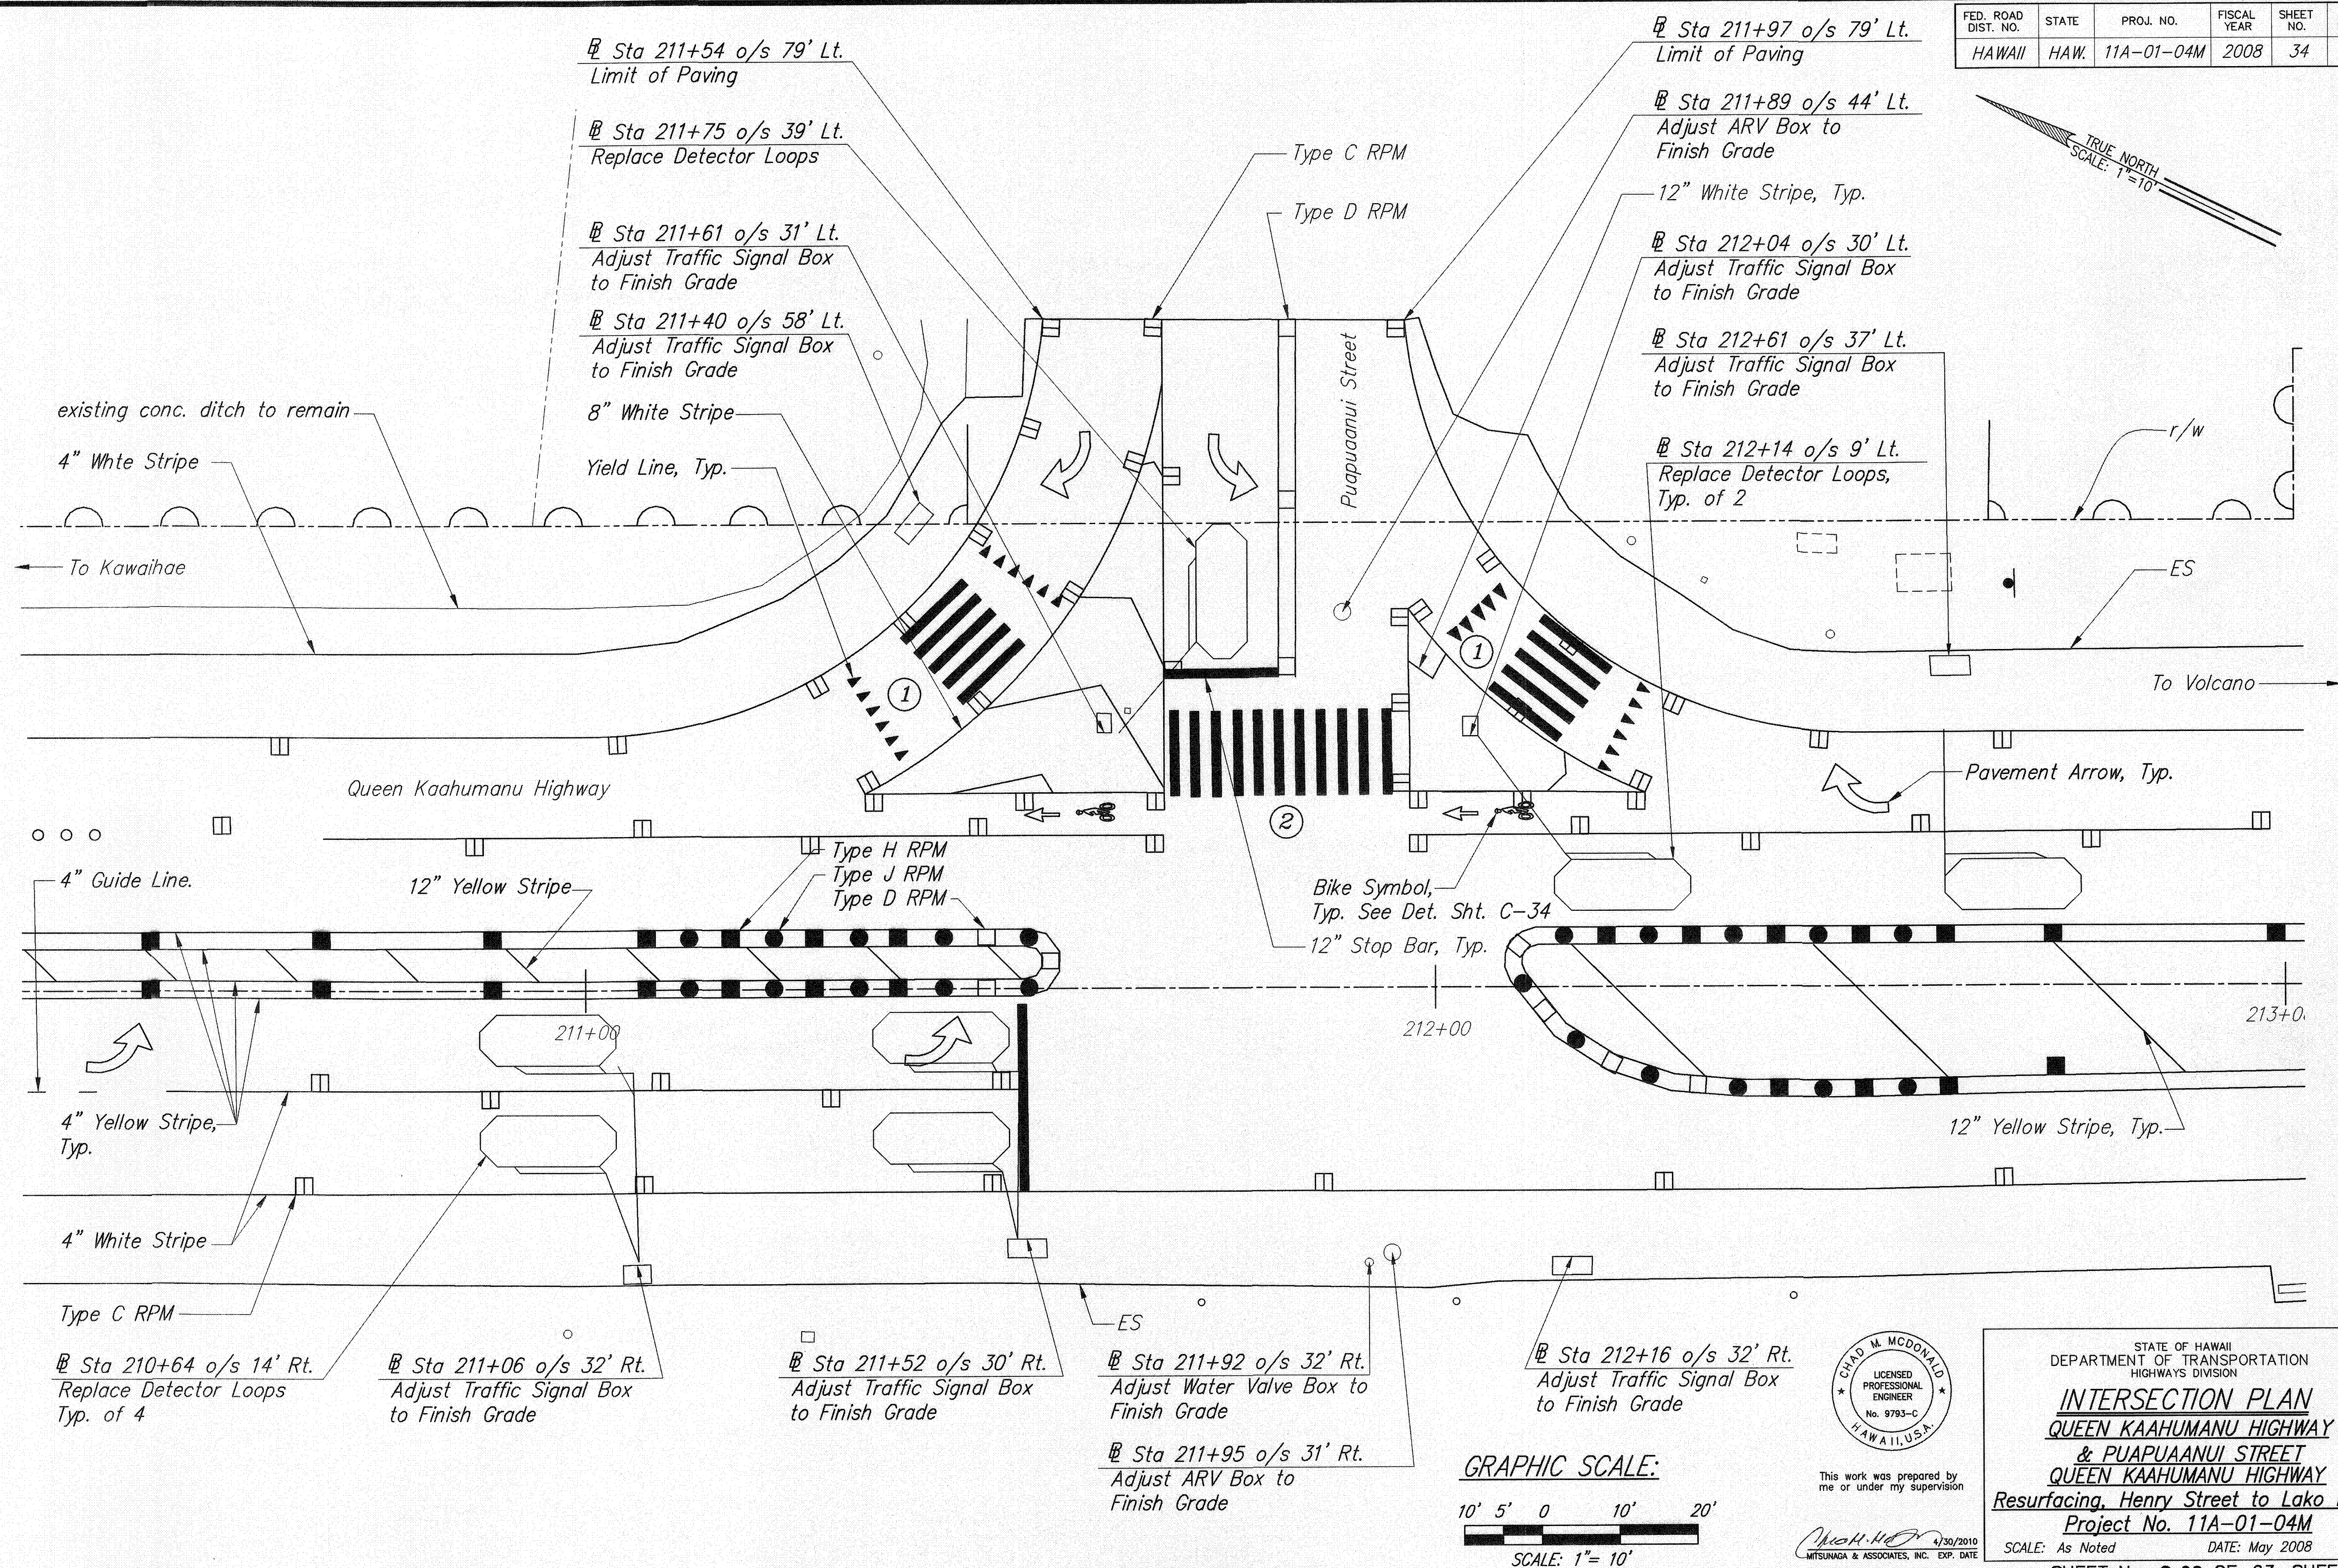

SURVEY PLOTTED BY	DATE
DRAWN BY	
DESIGNED BY	
QUANTITIES BY	
CHECKED BY	
ORIGINAL PLAN	
NOTE BOOK	
No.	



FED. ROAD DIST. NO.	STATE	PROJ. NO.	FISCAL YEAR	SHEET NO.	TOTAL SHEETS
HAWAII	HAW.	11A-01-04M	2008	35	63

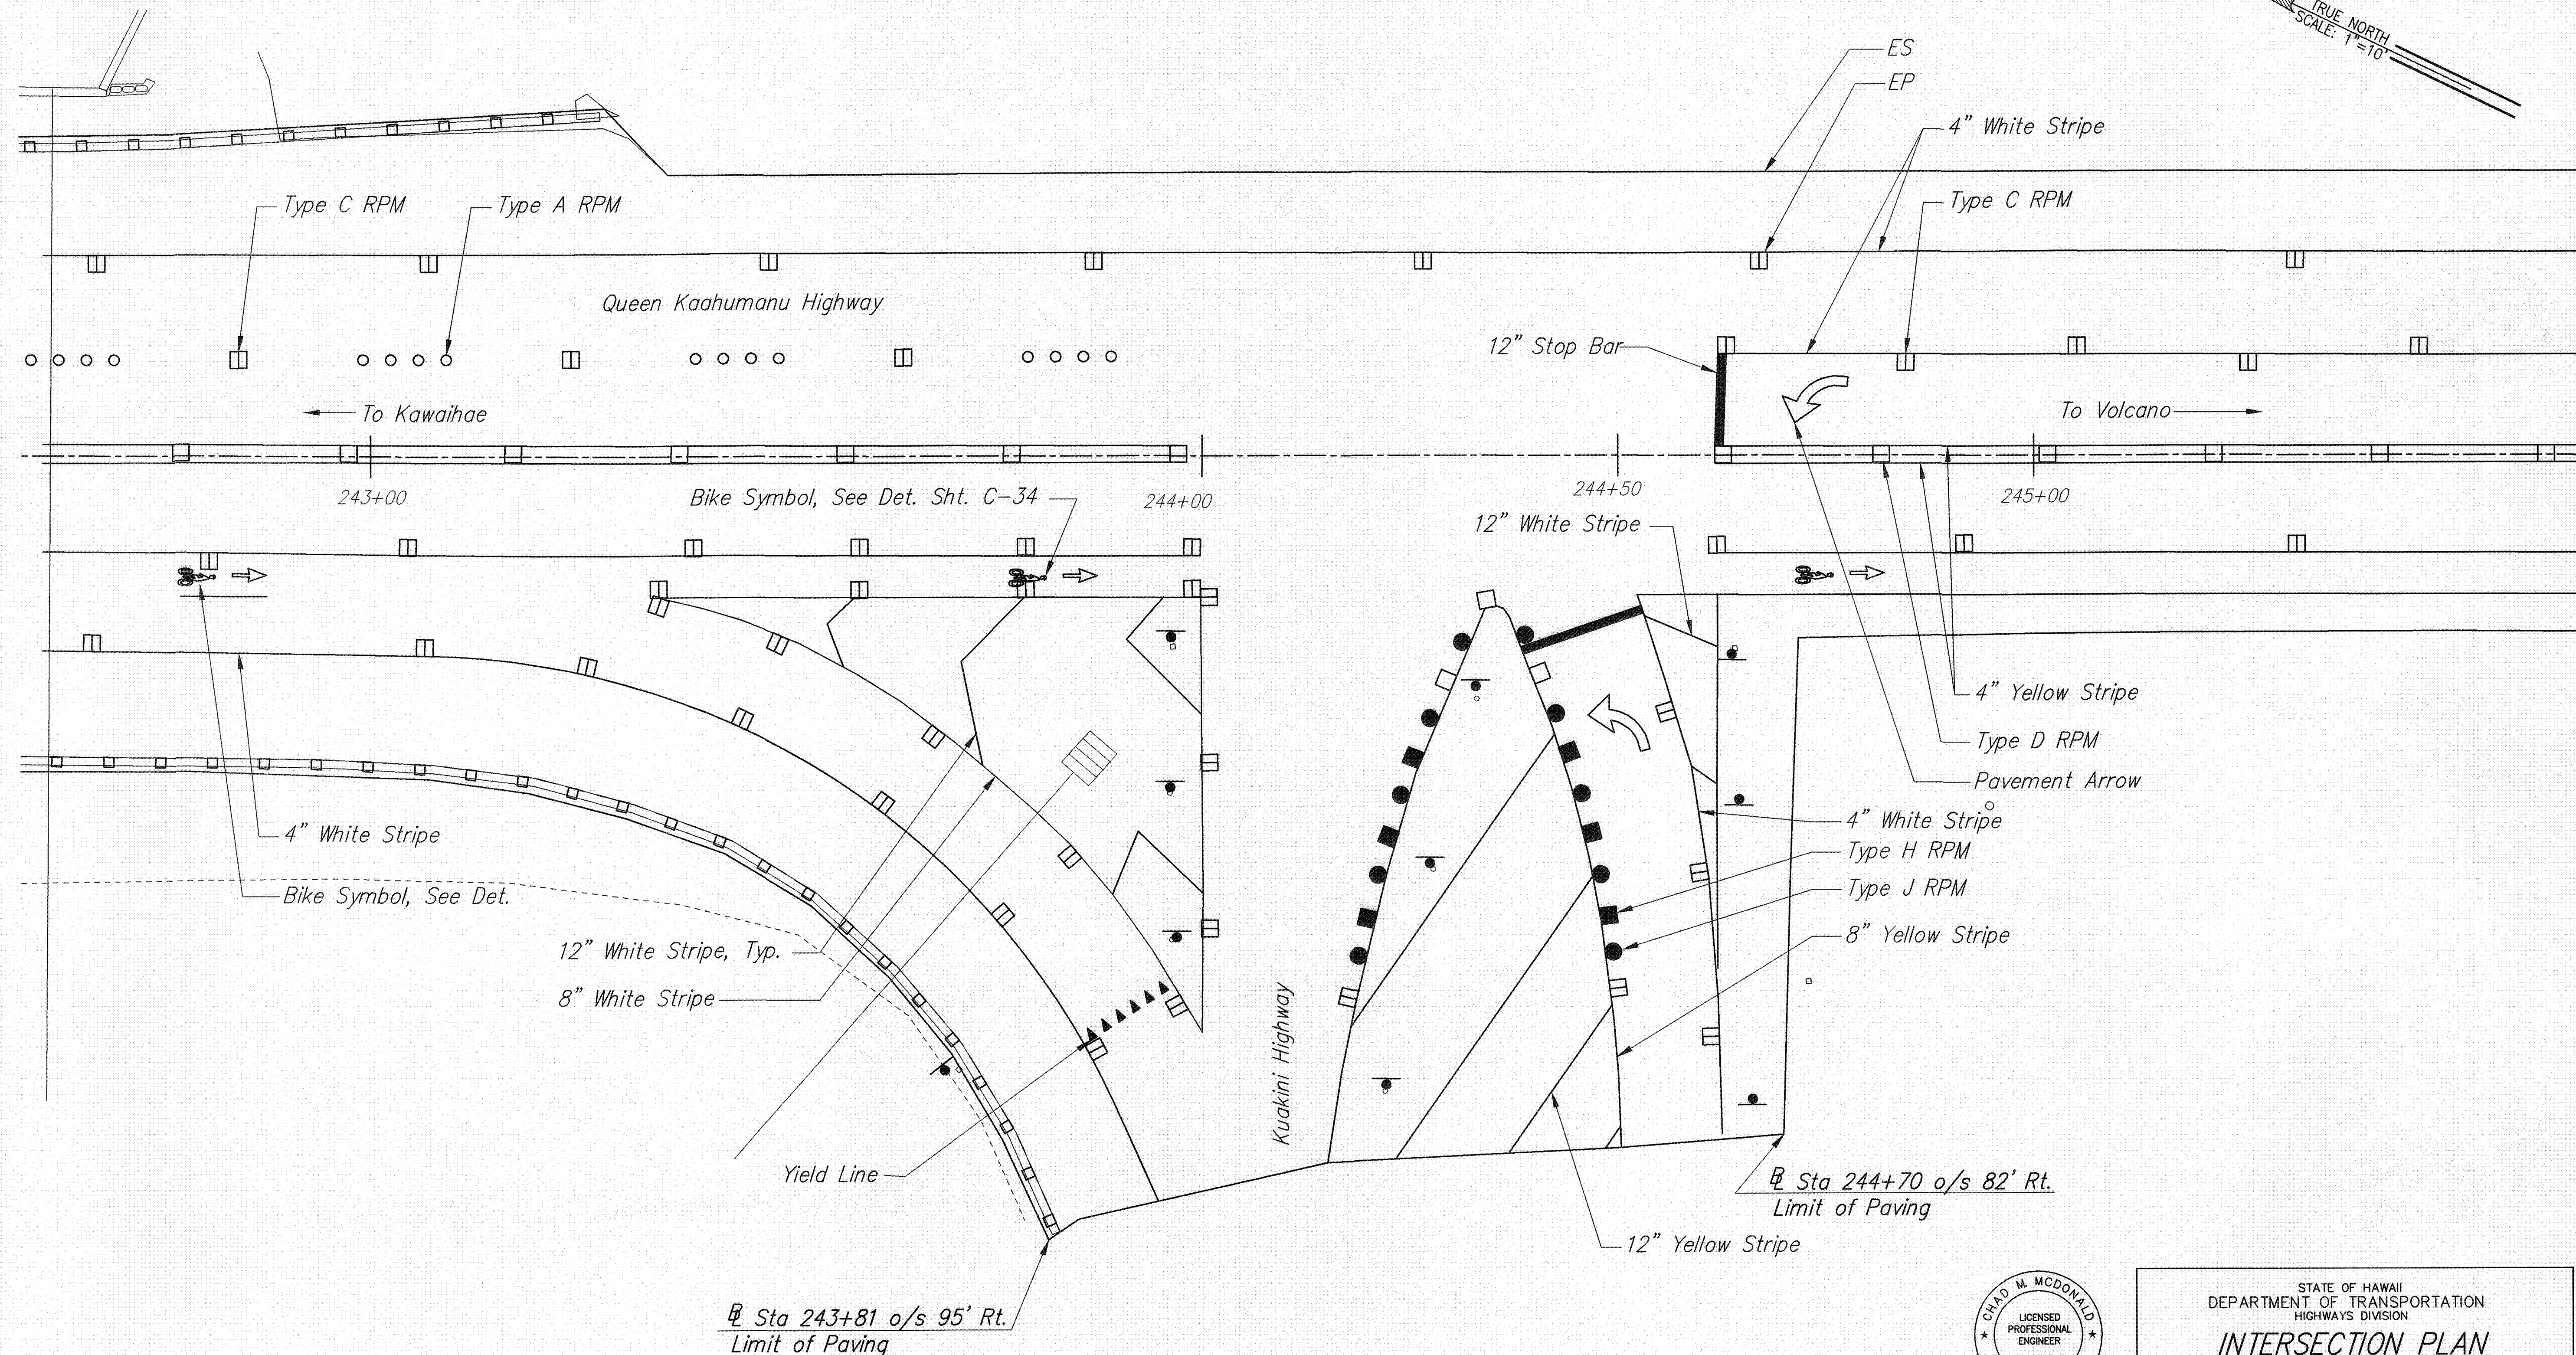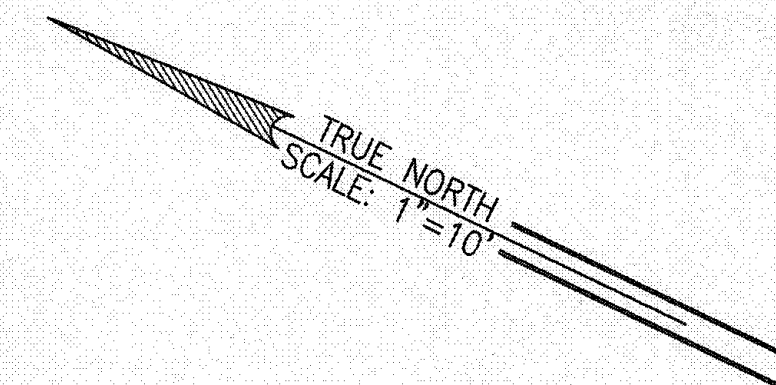

SURVEY PLOTTED BY	DATE
DESIGNED BY	
QUANTITIES BY	
CHECKED BY	

ORIGINAL PLAN	NO.
NOTE BOOK	
CHECKED BY	

GRAPHIC SCALE:

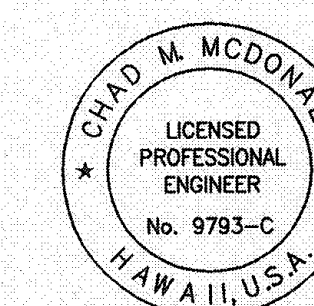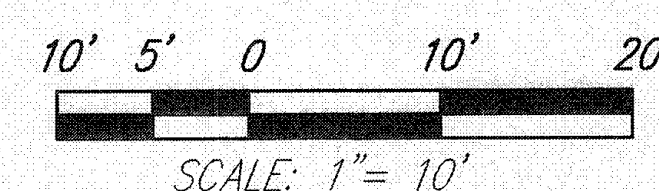

This work was prepared by me or under my supervision

DATE: 4/30/2010
MITSUNAGA & ASSOCIATES, INC. EXP. DATE

NOTE: Contractor to check and verify dimensions at job before proceeding with work.



STATE OF HAWAII
DEPARTMENT OF TRANSPORTATION
HIGHWAYS DIVISION

INTERSECTION PLAN
QUEEN KAAHUMANU HIGHWAY
& KUAKINI HIGHWAY
QUEEN KAAHUMANU HIGHWAY
Resurfacing, Henry Street to Lako Road
Project No. 11A-01-04M



SCALE: As Noted
DATE: May 2008

SHEET No. **C-33** OF 63 SHEETS

FED. ROAD DIST. NO.	STATE	PROJ. NO.	FISCAL YEAR	SHEET NO.	TOTAL SHEETS
HAWAII	HAW.	11A-01-04M	2008	36	63

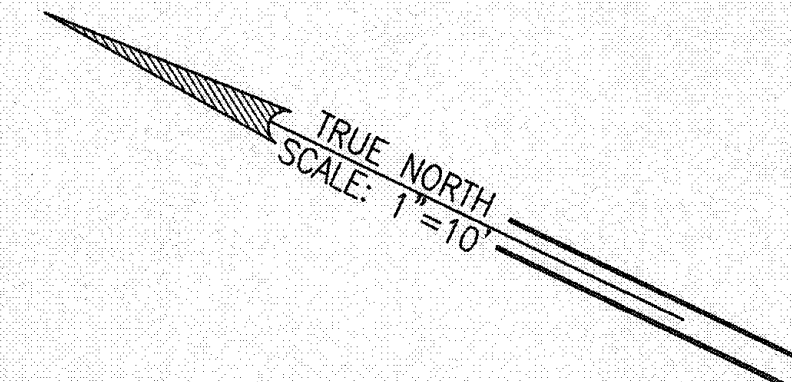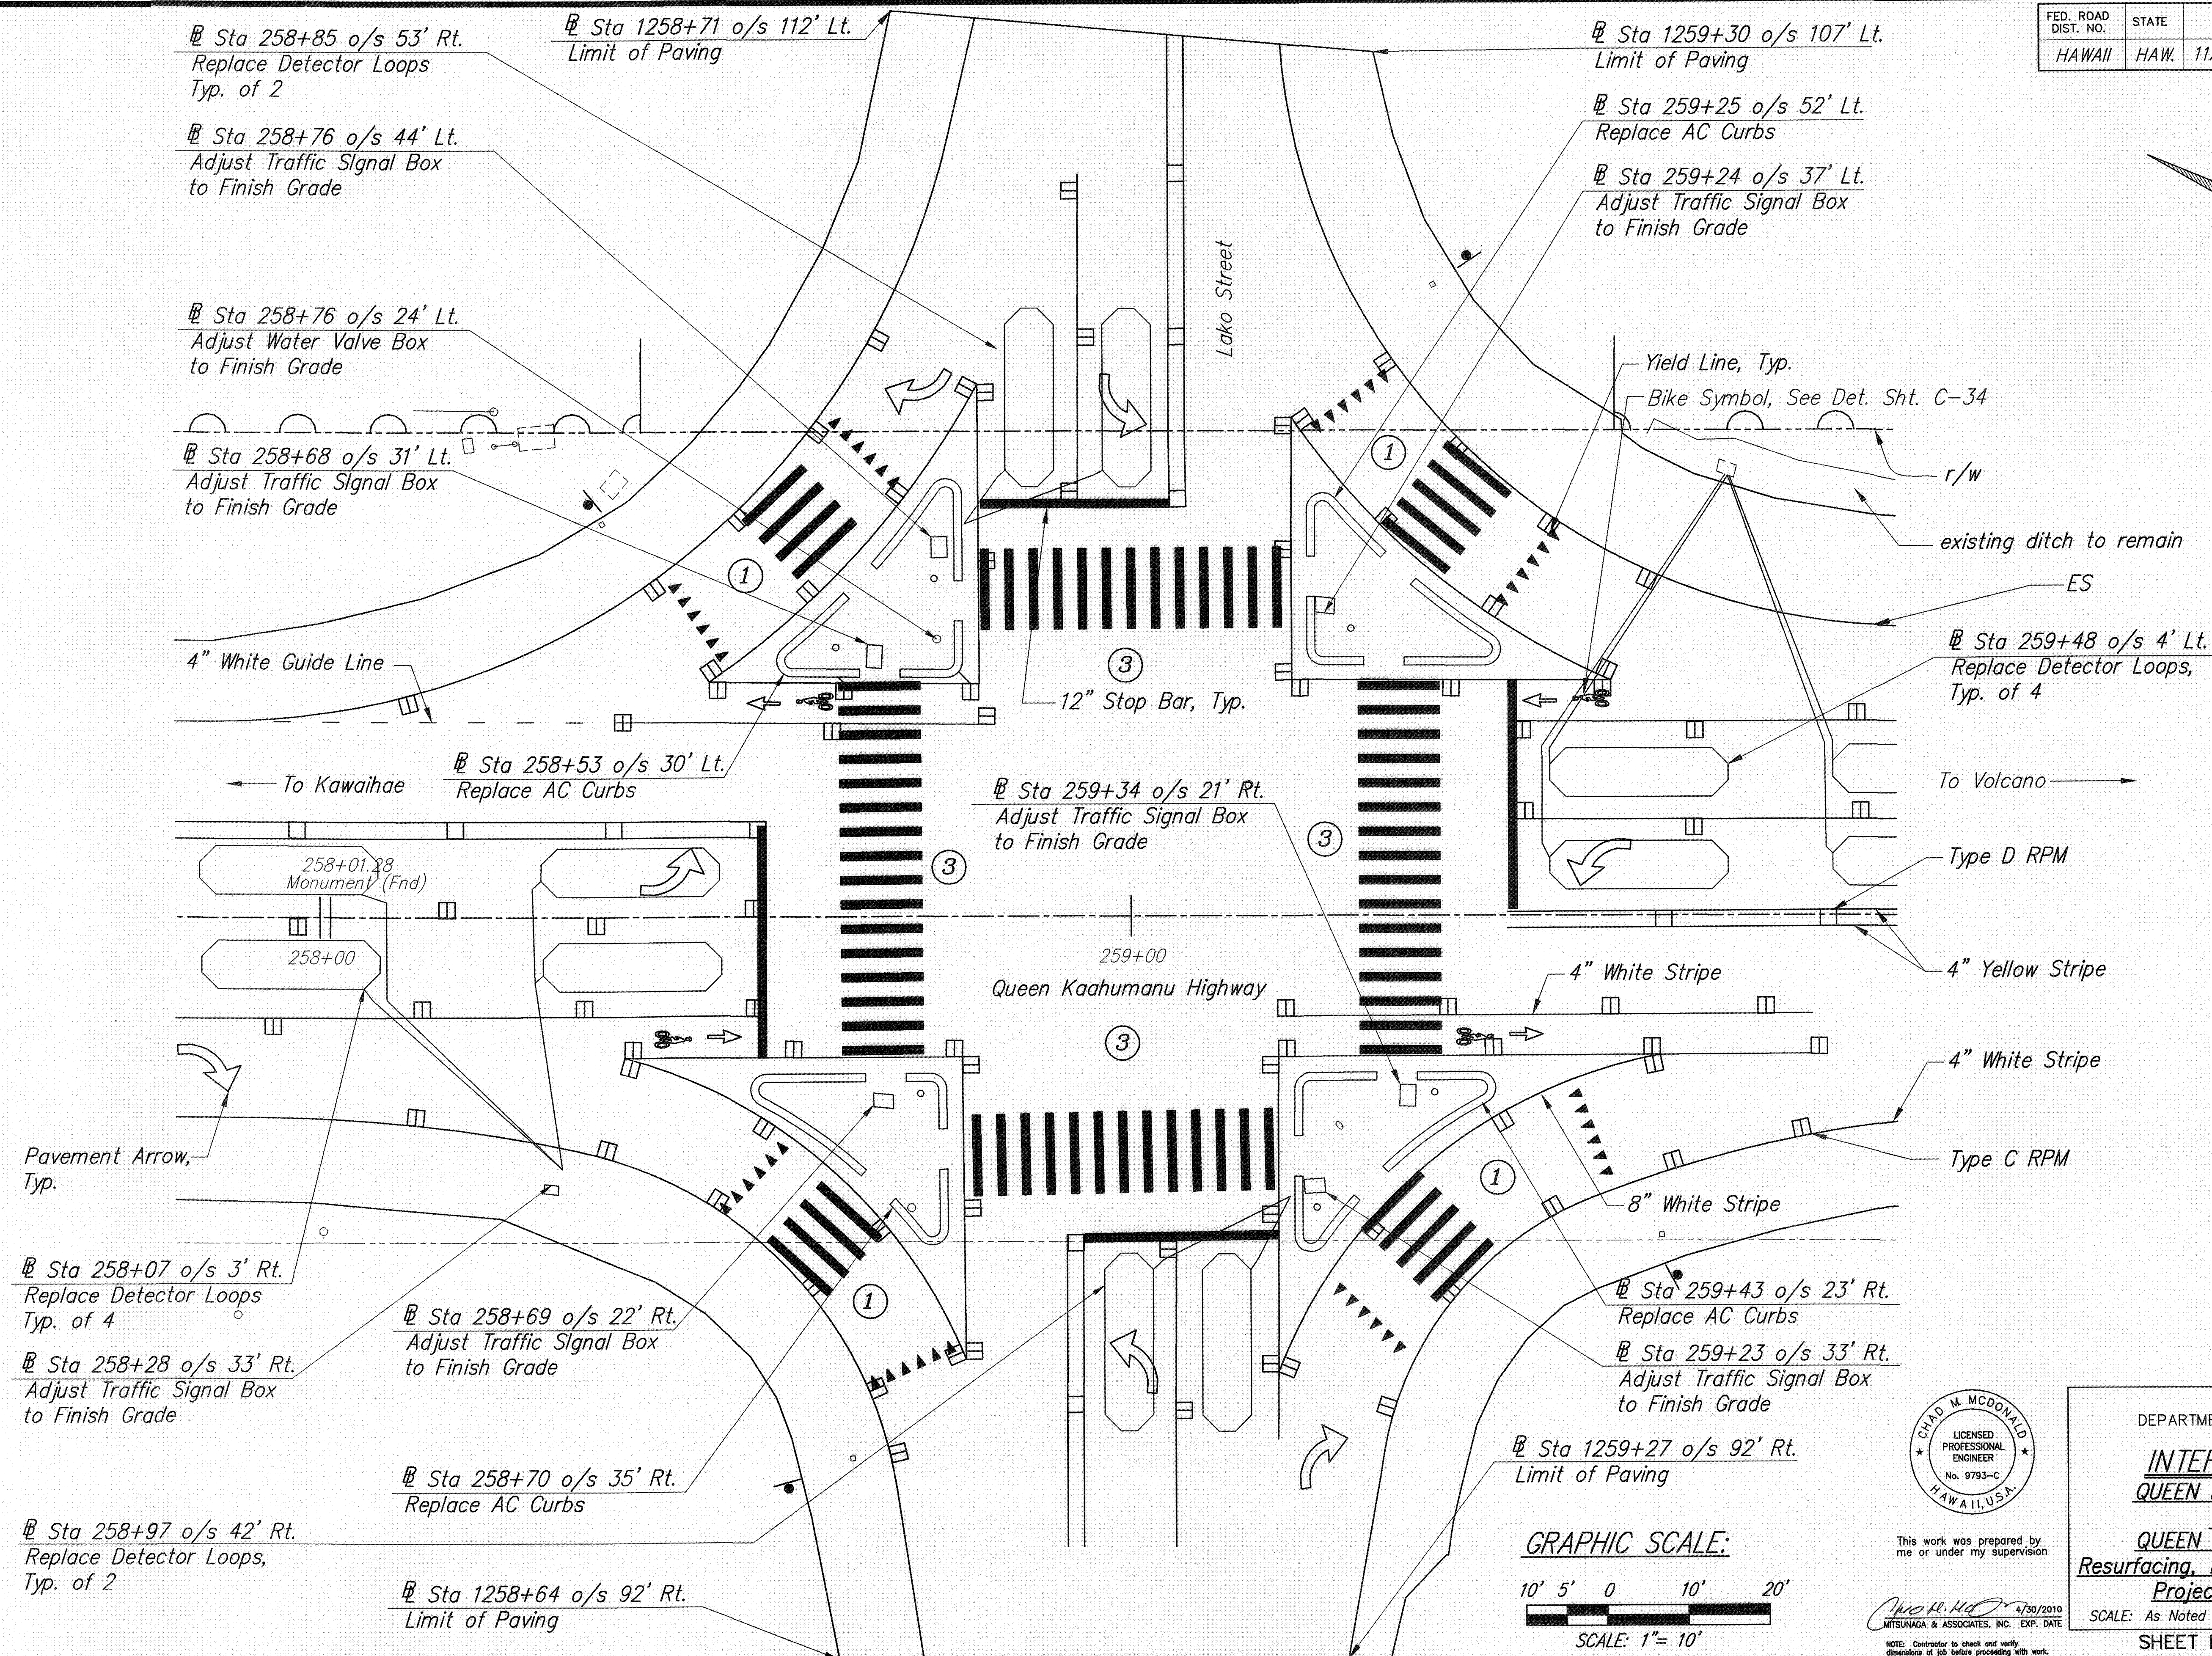

SURVEY PLOTTED BY: CAD	DATE: _____
DRAWN BY: MITSUNAGA & ASSOCIATES	
CHECKED BY: MITSUNAGA & ASSOCIATES	
NO. _____	

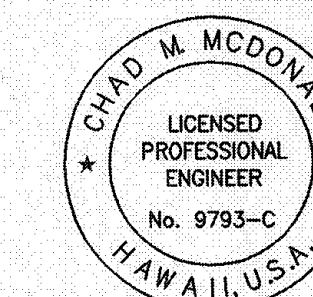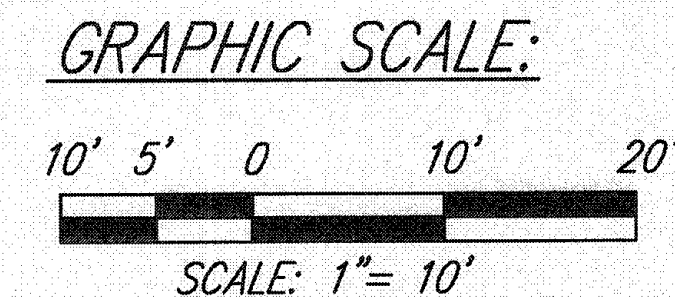

This work was prepared by me or under my supervision

4/30/2010
MITSUNAGA & ASSOCIATES, INC. EXP. DATE

NOTE: Contractor to check and verify dimensions at job before proceeding with work.

STATE OF HAWAII
DEPARTMENT OF TRANSPORTATION
HIGHWAYS DIVISION

INTERSECTION PLAN
QUEEN KAAHUMANU HIGHWAY
& LAKO ROAD
QUEEN KAAHUMANU HIGHWAY
Resurfacing, Henry Street to Lako Road
Project No. 11A-01-04M

SCALE: As Noted DATE: May 2008

SHEET No. **C-34** OF 63 SHEETS