


strip depression.

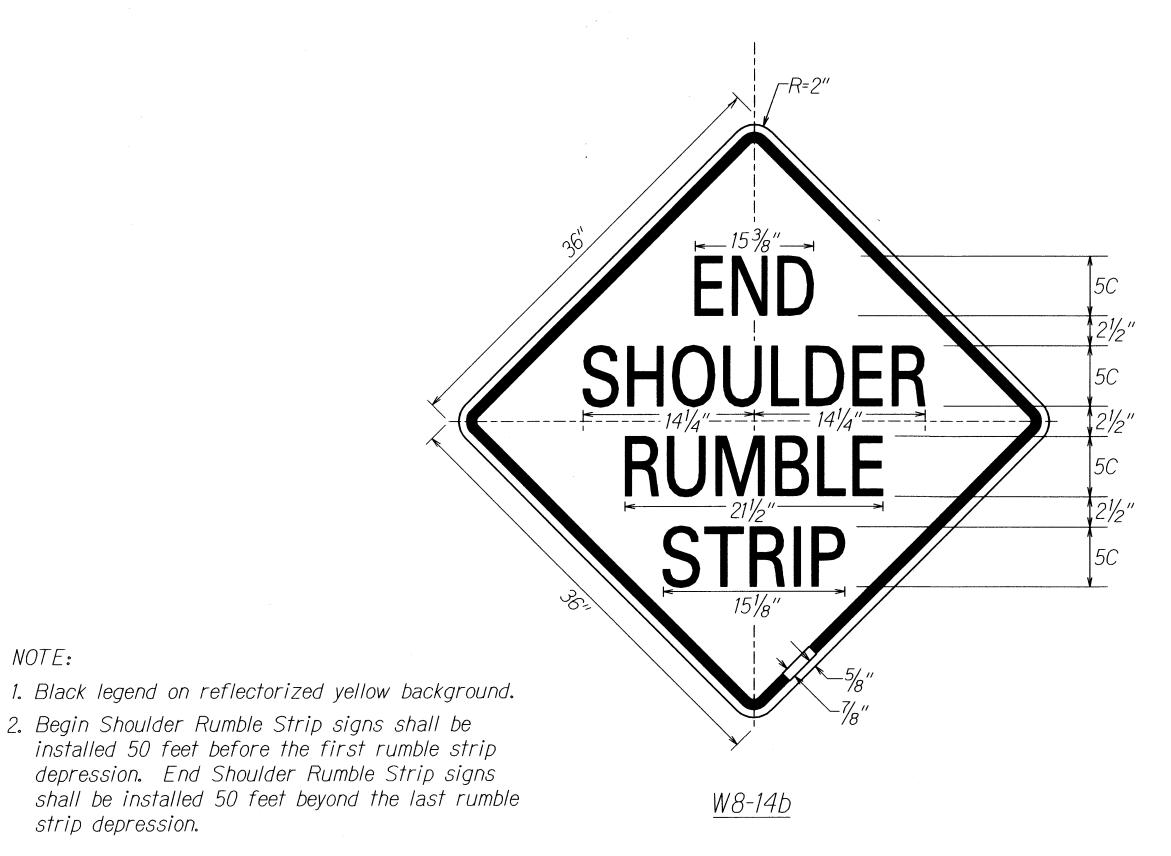

FED. ROAD DIST. NO. HAW. STP-011-2(39) 23 2011

SIGN NOTES

ORIGINAL BURVEY PLOTTED B DRAWN BY M. Taka TRACED BY TRACED BY A DESIGNED BY A QUANTITIES BY CHECKED BY CHECKED BY

- 1. All signs shall conform to Section 631 of the Special Provisions and the latest editions and amendments of the following FHWA publications:
 - a. "Manual on Uniform Traffic Control Devices for Streets and Highways" (MUTCD)
 - b. "Standard Highway Signs"
 - c. "Standard Alphabets for Highway Signs"
- 2. Borders, messages, arrows, symbols and shield shall conform to details as shown on the plans and as specified in the MUTCD.
- 3. Sign messages shall be as indicated on the plan, or as directed by the Engineer.
- 4. Backing for all new Regulatory and Warning Signs shall not be spliced.
- 5. Final locations of all signs shall be accepted by the Engineer prior to any installation work.
- 6. Existing signs that are to be replaced, shall not be removed until new signs are installed as replacements, or the messages are no longer necessary.
- 7. Existing signs not shown on these plans shall remain as posted unless otherwise directed by the Engineer. Removal and disposal of existing signs and/or posts as designated on these plans shall be incidental to the various signing items.
- 8. All signs shall be installed on square tube posts, unless otherwise noted.
- 9. Each sign post shall have a Type II OM. Installation of Type II OM shall be considered incidental to sign items.
- 10. Contractor shall mark the back of all signs using labels and equipment provided by the State. Payment to be incidental to various contract items.

DEPARTMENT OF TRANSPORTATION EDGELINE RUMBLE STRIP SIGN DETAILS AND NOTES VOLCANO ROAD Pavement Preventive Maintenance I/B Lanes

STATE OF HAWAII

Kea'au Bypass Road to Panaewa Bridge Federal Aid Project No. STP-011-2(39) Not to Scale Date: Sept., 2010

SHEET No. 74 OF 14 SHEETS

23