
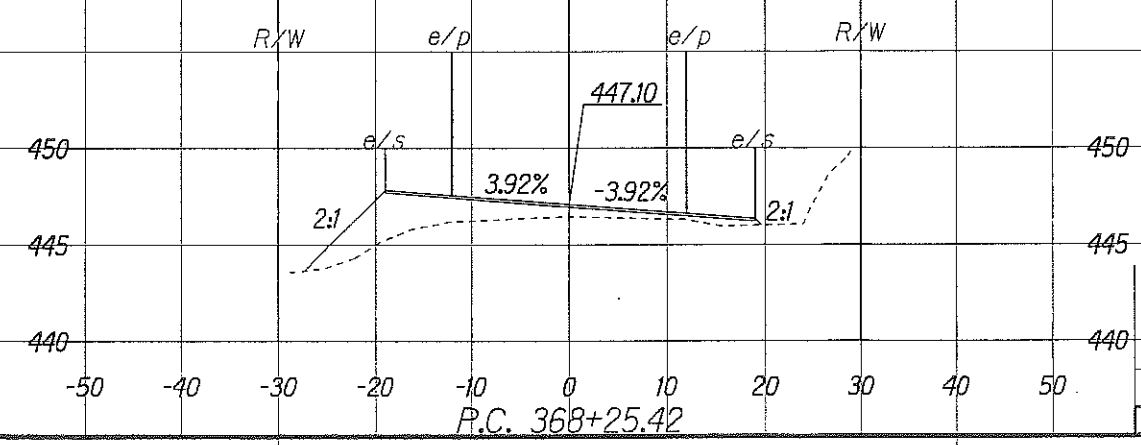
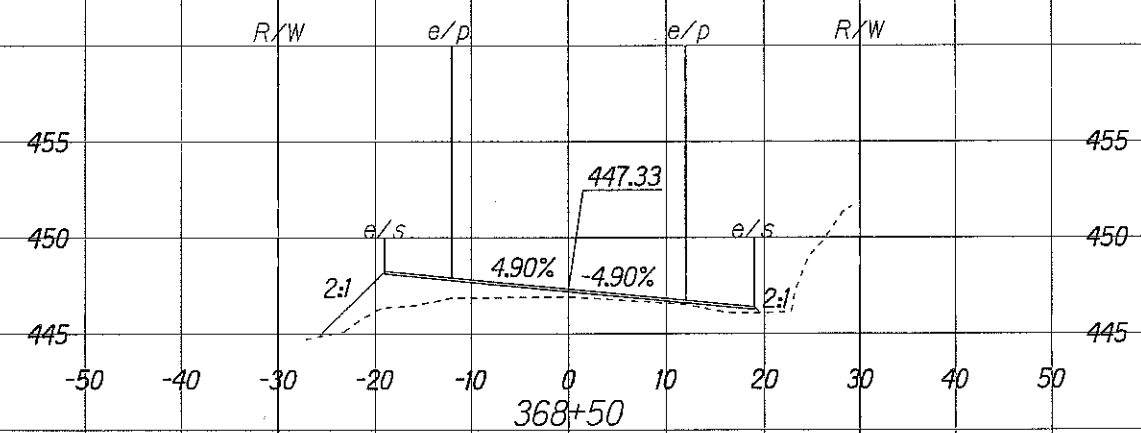
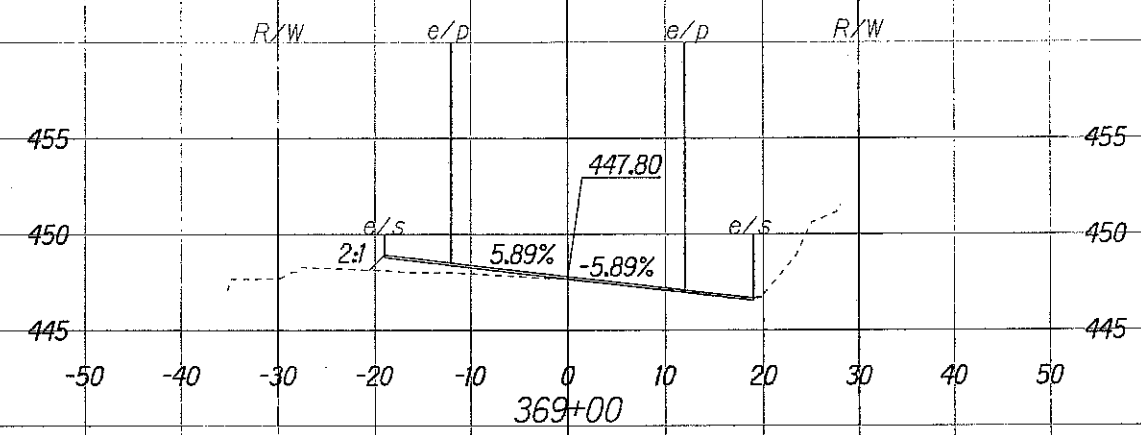
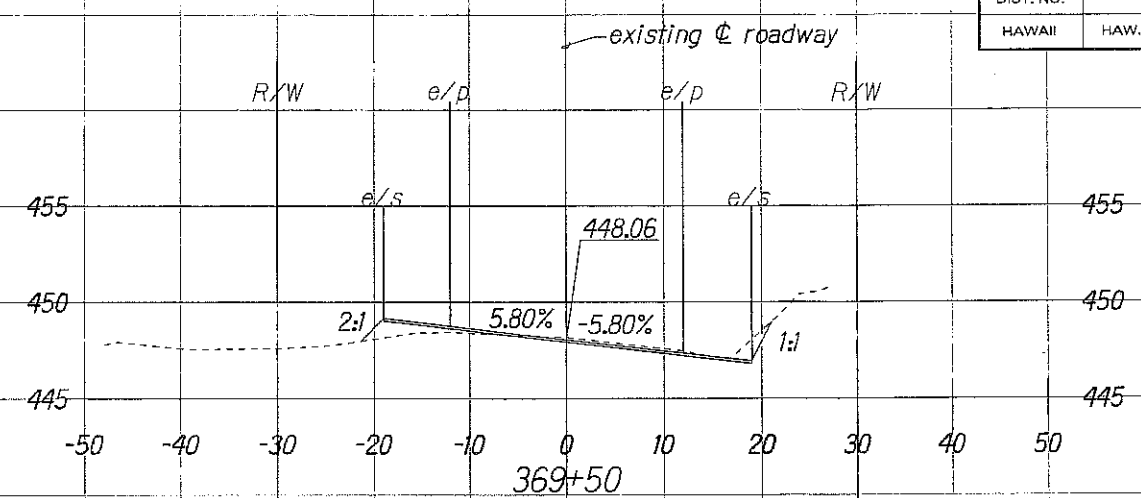
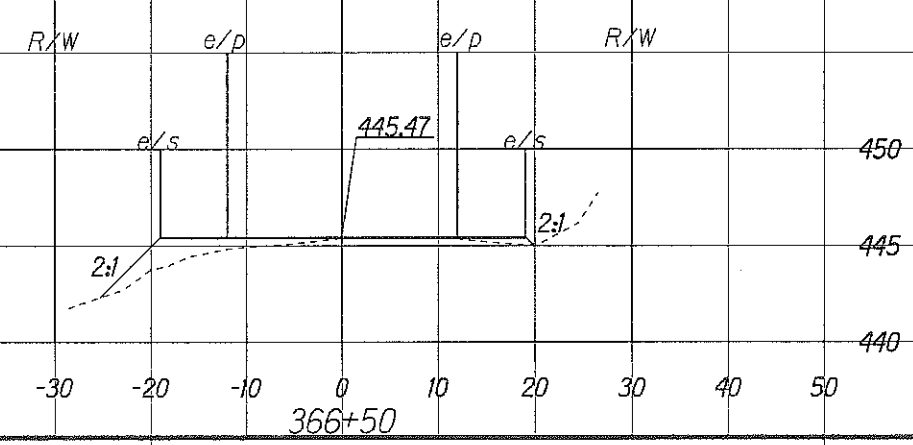
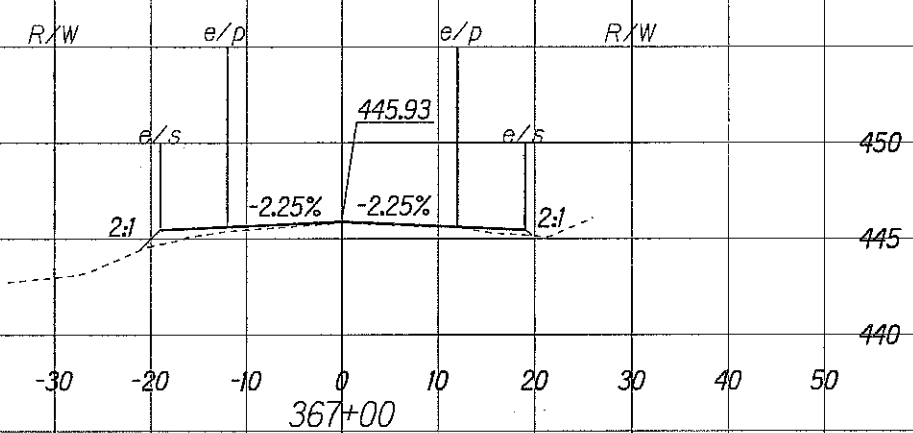
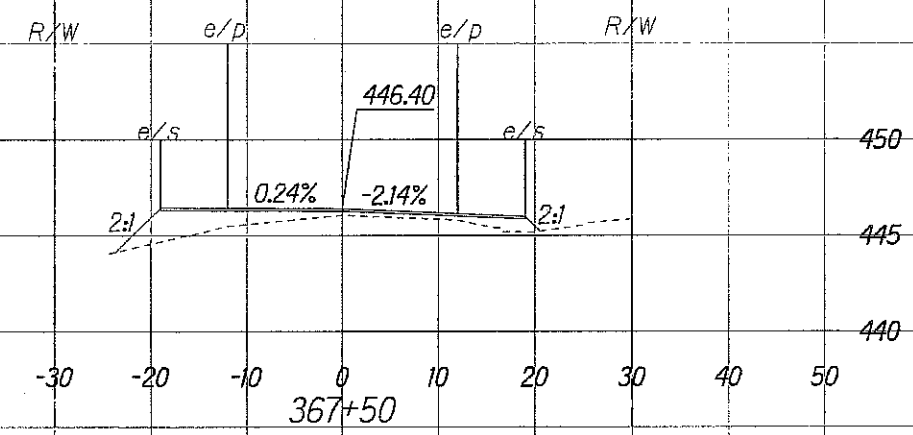


FED. ROAD DIST. NO.	STATE	PROJ. NO.	FISCAL YEAR	SHEET NO.	TOTAL SHEETS
HAWAII	HAW.	11E-01-10M	2010	ADD. 29	32








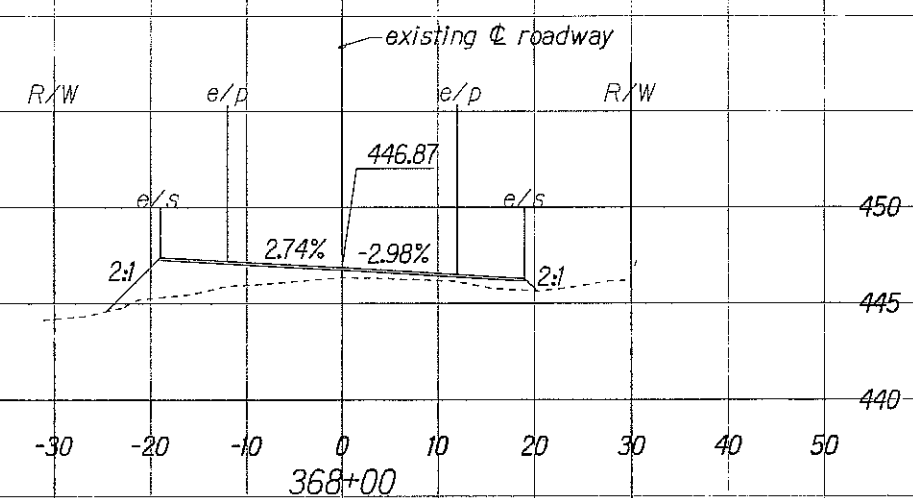


Scale:
 Horiz.: 1"=10'
 Vert.: 1"=5'

6/15/10	Realign Cross Section with Cross Section Sheet.
DATE	REVISION
SHEET No. 1	OF 3 SHEETS

ORIGINAL PLAN
 SURVEY PLOTTED BY
 DRAWN BY
 DESIGNED BY
 NOTE BOOK
 QUANTITIES BY
 CHECKED BY

FED. ROAD DIST. NO.	STATE	PROJ. NO.	FISCAL YEAR	SHEET NO.	TOTAL SHEETS
HAWAII	HAW.	11E-01-10M	2010	ADD. 30	32

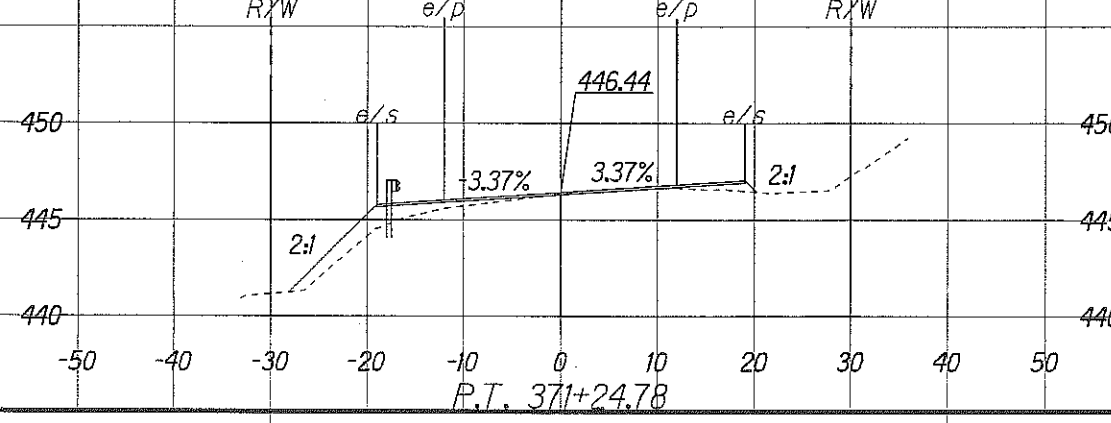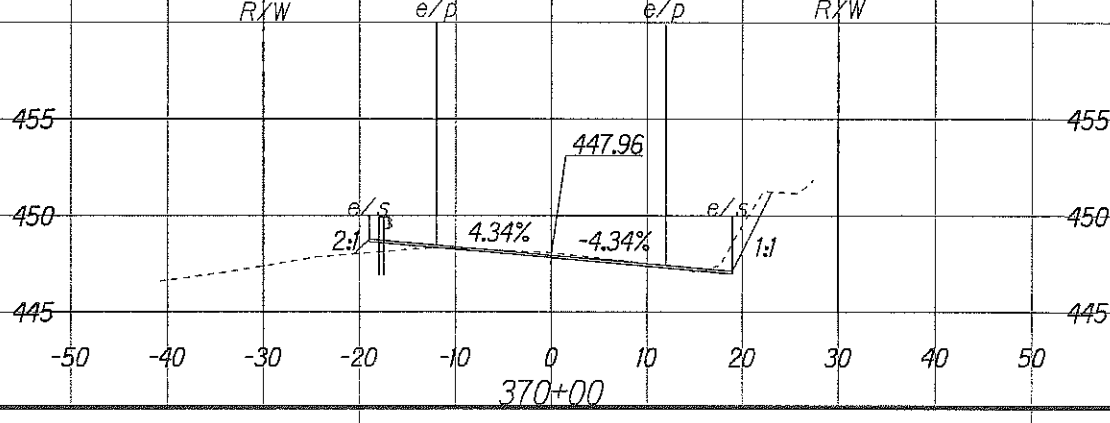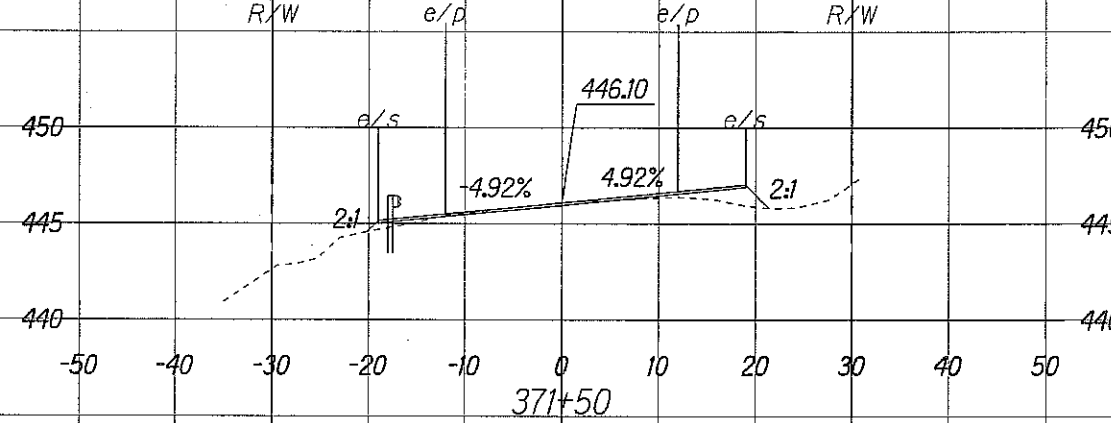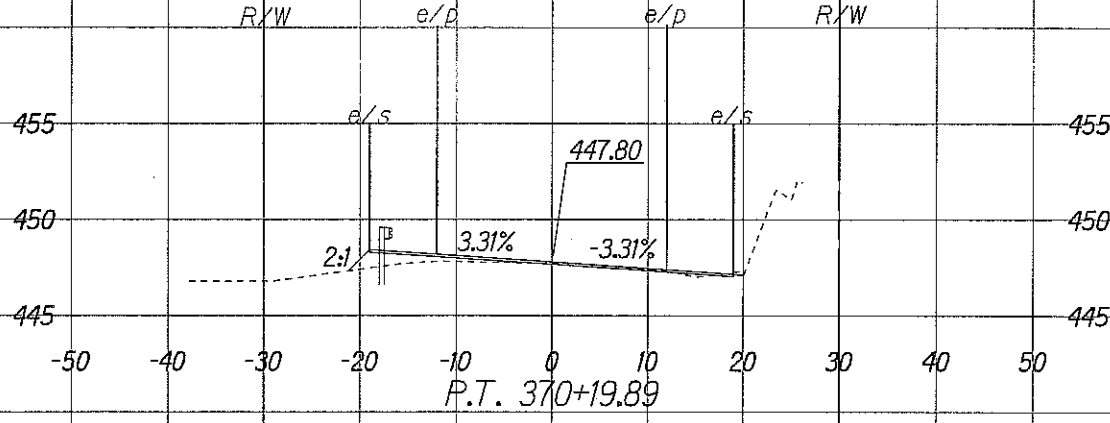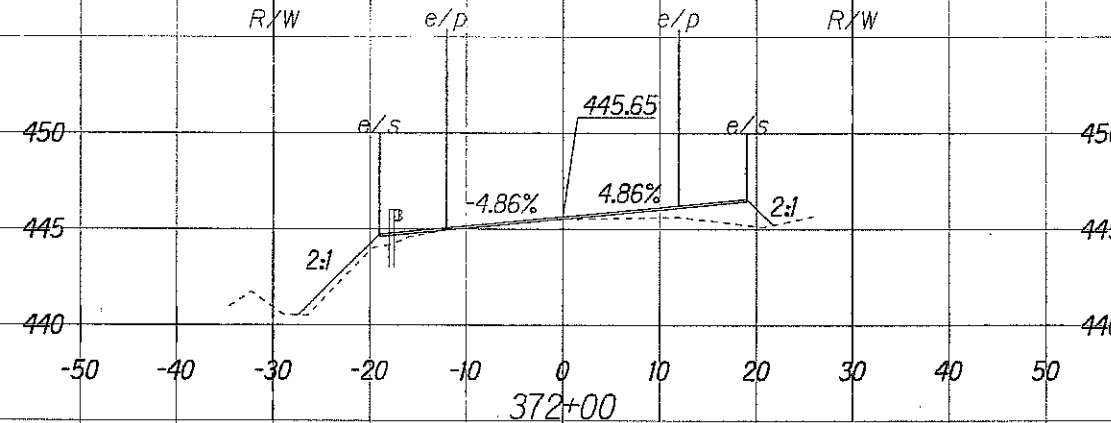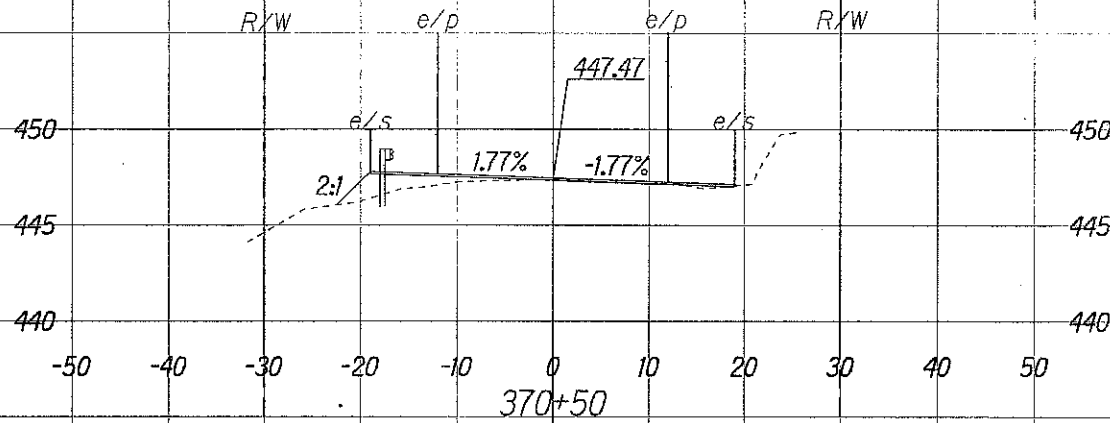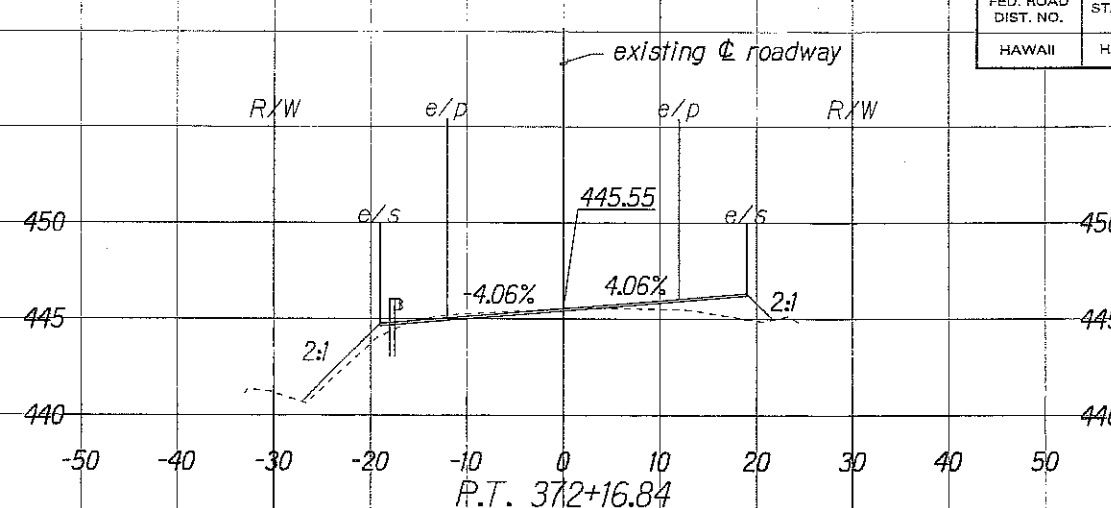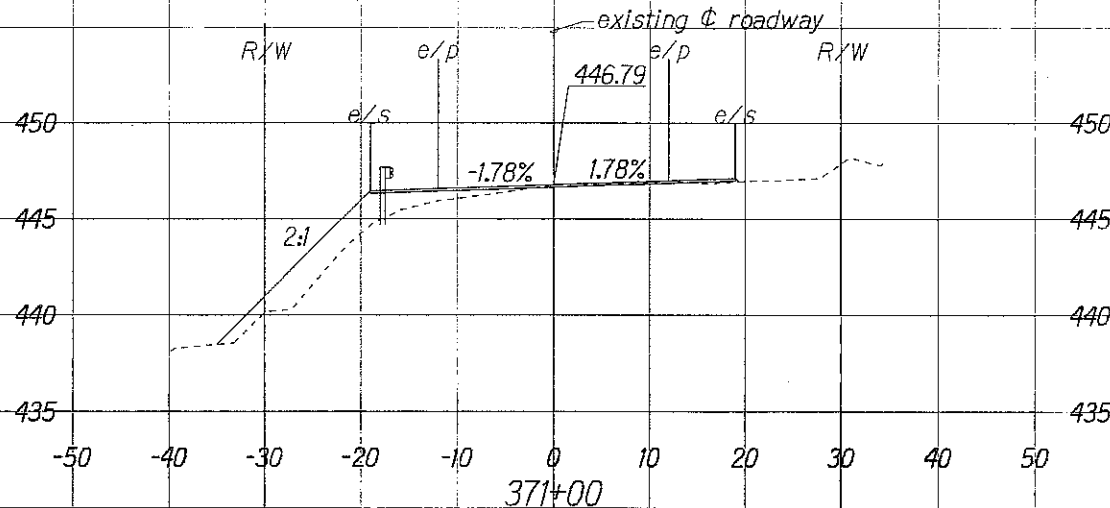





Scale:
 Horiz.: 1"=10'
 Vert.: 1"=5'

6/15/10	Realign Cross Section with Cross Section Sheet.
DATE	REVISION
SHEET No. 2	OF 3 SHEETS

ADD. 30

ORIGINAL PLAN
 SURVEY PLOTTED BY
 DATE
 DESIGNED BY
 NOTE WORK
 CHECKED BY
 N.

FED. ROAD DIST. NO.	STATE	FED. AID PROJ. NO.	FISCAL YEAR	SHEET NO.	TOTAL SHEETS
HAWAII	HAW.	11E-01-10M	2010	ADD. 31	32

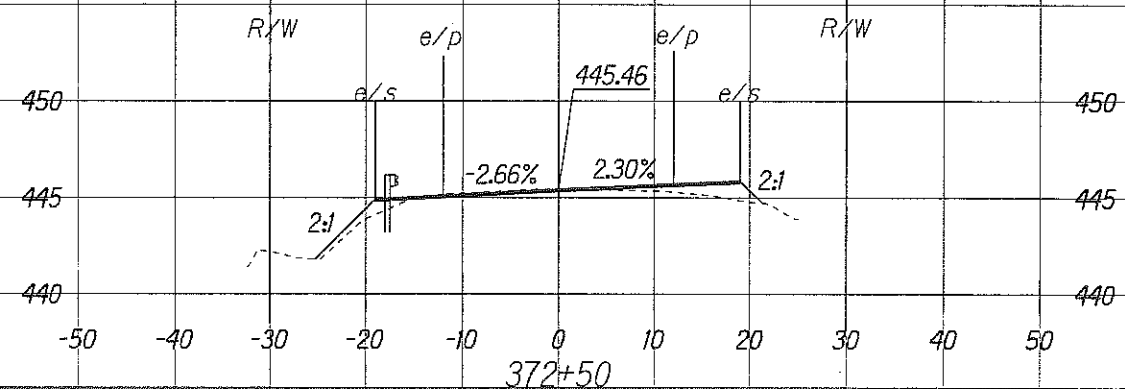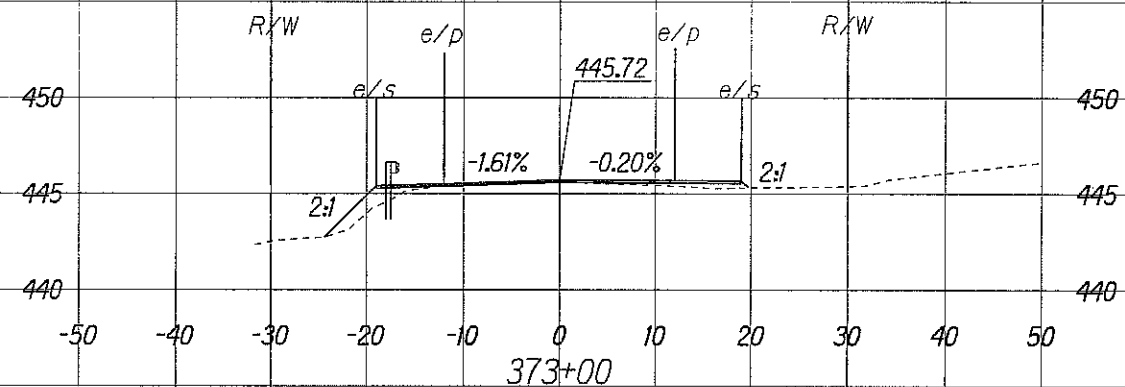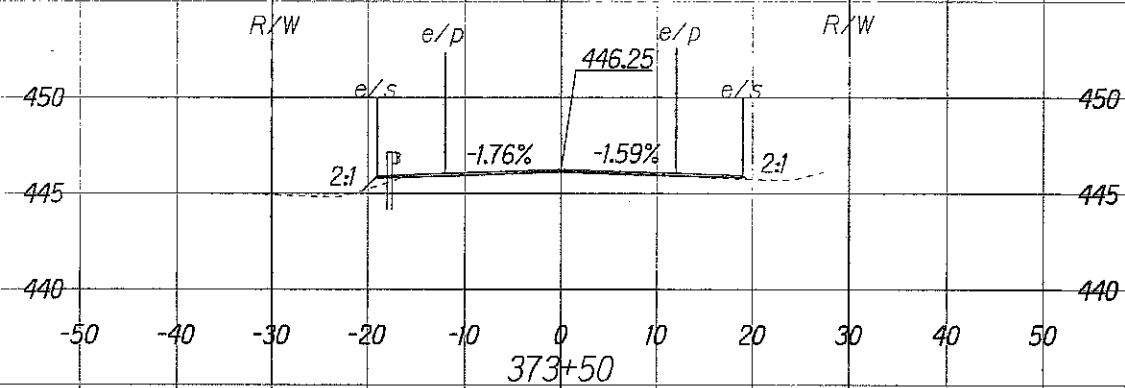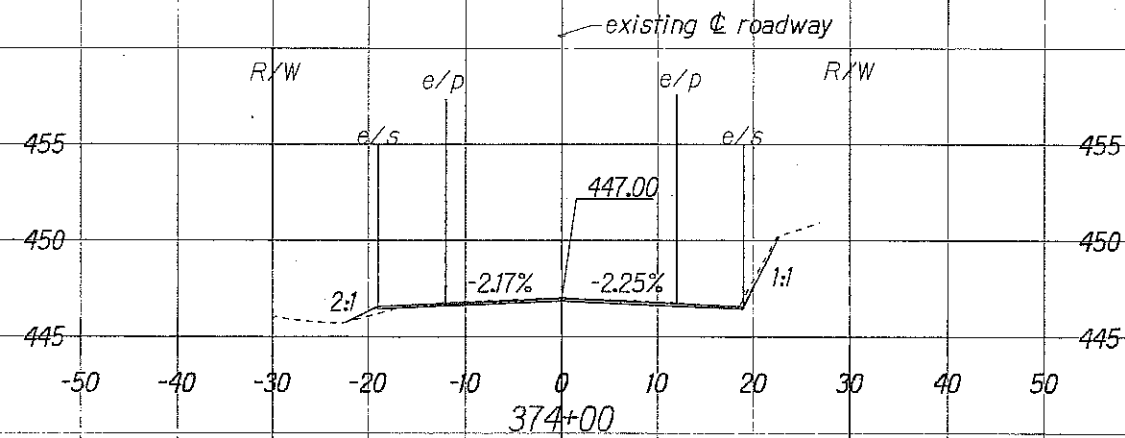

Scale:
 Horiz.: 1"=10'
 Vert.: 1"=5'

6/15/10 Realign Cross Section with Cross Section Sheet.

DATE REVISION
 SHEET No. 3 OF 3 SHEETS

ADD. 31

ORIGINAL PLAN
 SURVEY PLOTTED BY
 DRAWN BY
 TRACED BY
 NOTE BOOK
 DESIGNED BY
 QUANTITIES BY
 CHECKED BY
 N.