
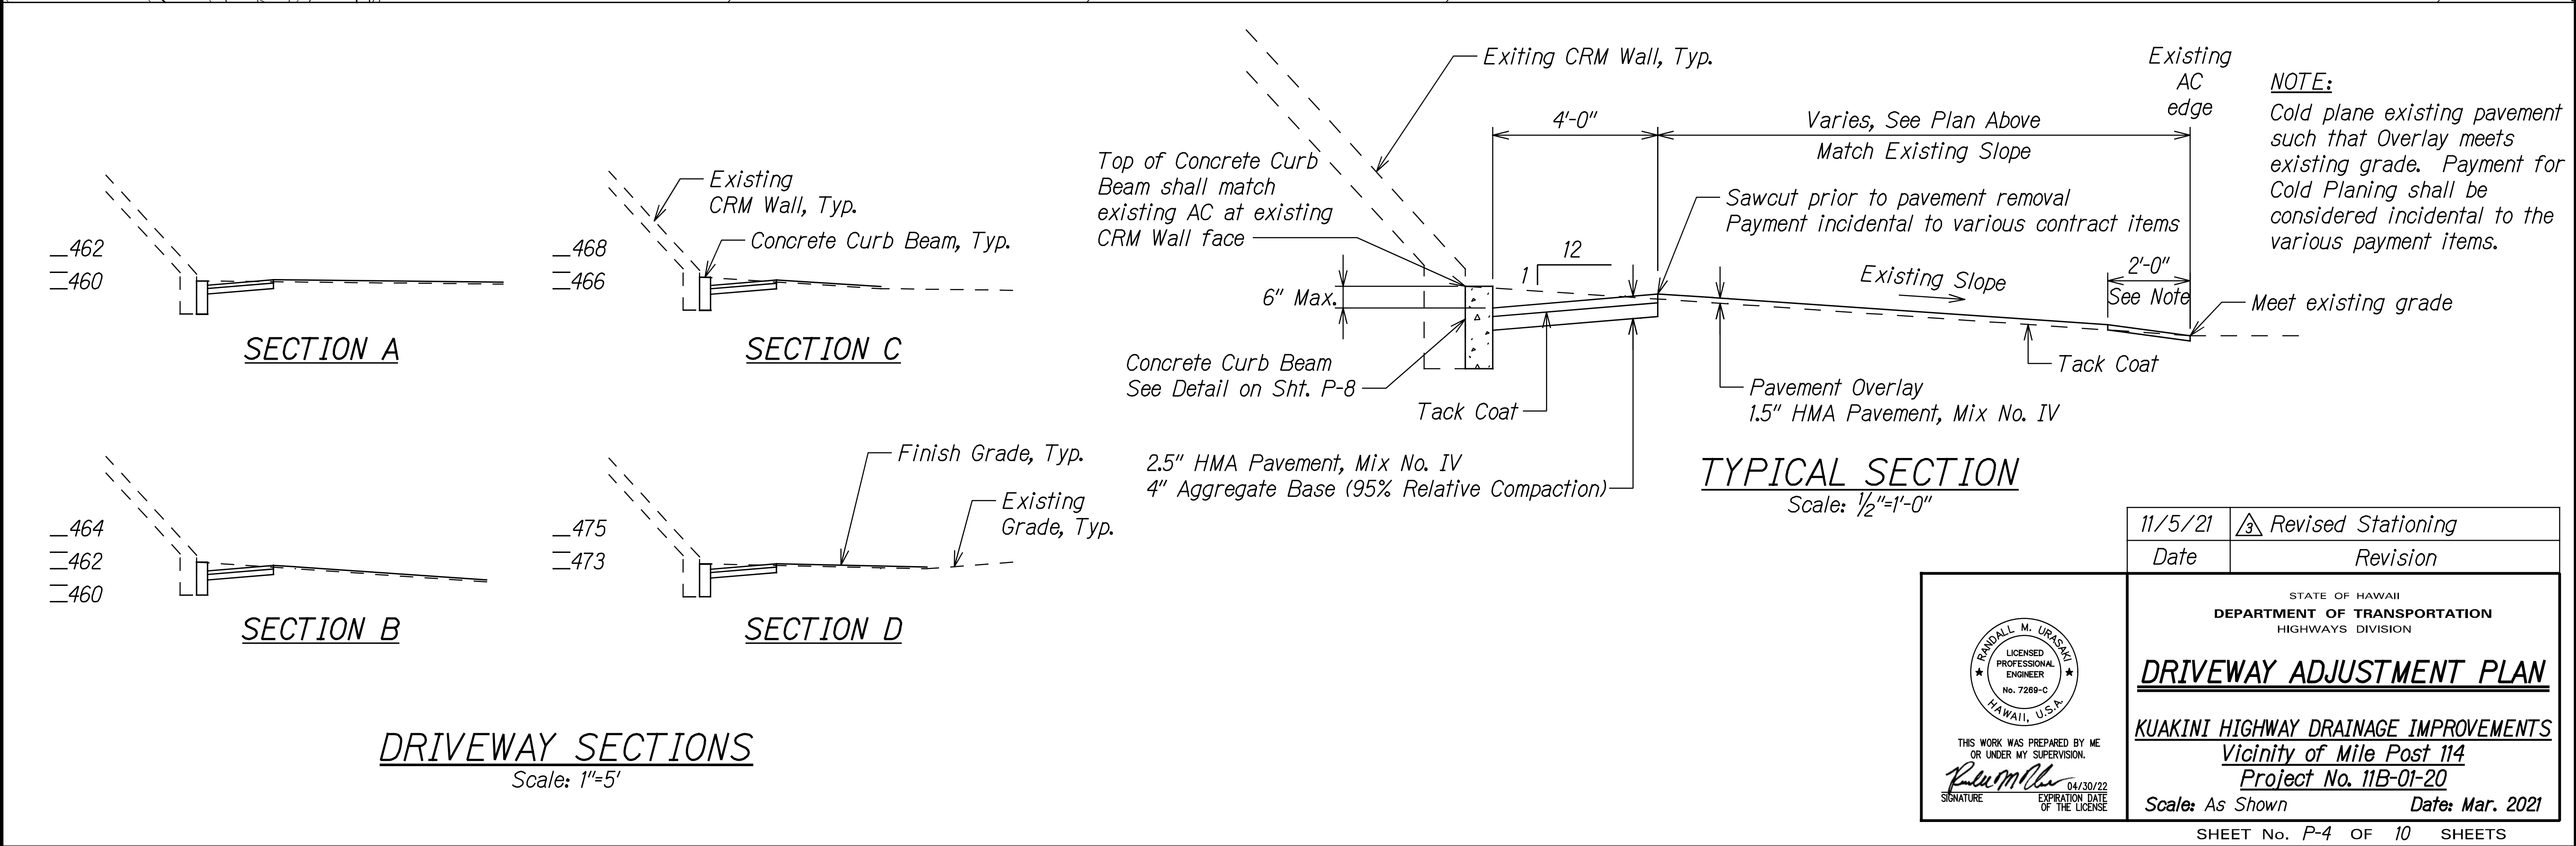


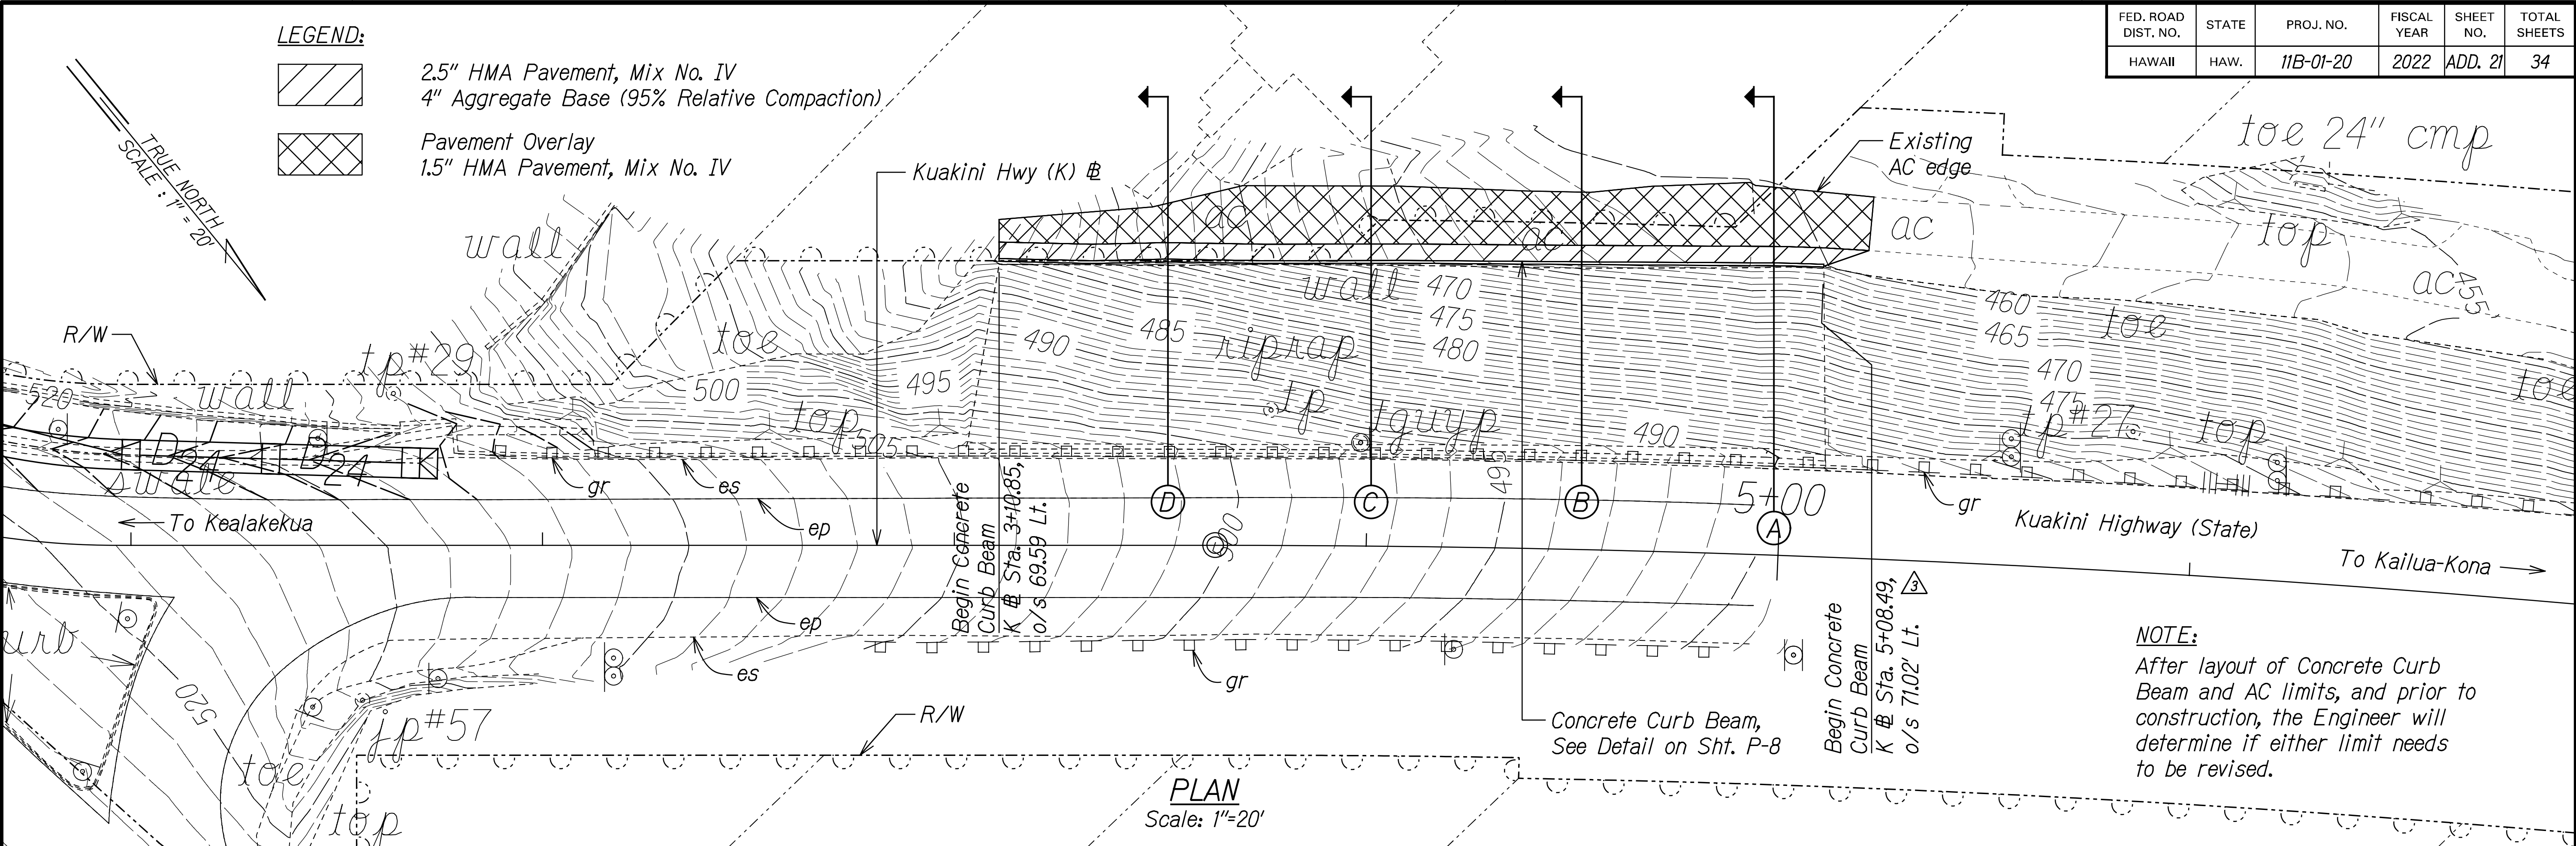

DESIGNED BY	DATE
CHECKED BY	
NOTED BY	
IN	

11/5/21	Revised Stationing
Date	Revision

STATE OF HAWAII
DEPARTMENT OF TRANSPORTATION
HIGHWAYS DIVISION

DRIVEWAY ADJUSTMENT PLAN

KUAKINI HIGHWAY DRAINAGE IMPROVEMENTS
Vicinity of Mile Post 114
Project No. 11B-01-20
Scale: As Shown Date: Mar. 2021

SHEET No. P-4 OF 10 SHEETS

THIS WORK WAS PREPARED BY ME
OR UNDER MY SUPERVISION.

Rumilla 04/30/22
SIGNATURE EXPIRATION DATE
OF THE LICENSE