


FED. ROAD DIST. NO.	STATE	PROJ. NO.	FISCAL YEAR	SHEET NO.	TOTAL SHEETS
HAWAII	HAW.	11BC-01-89M	1989	4	9

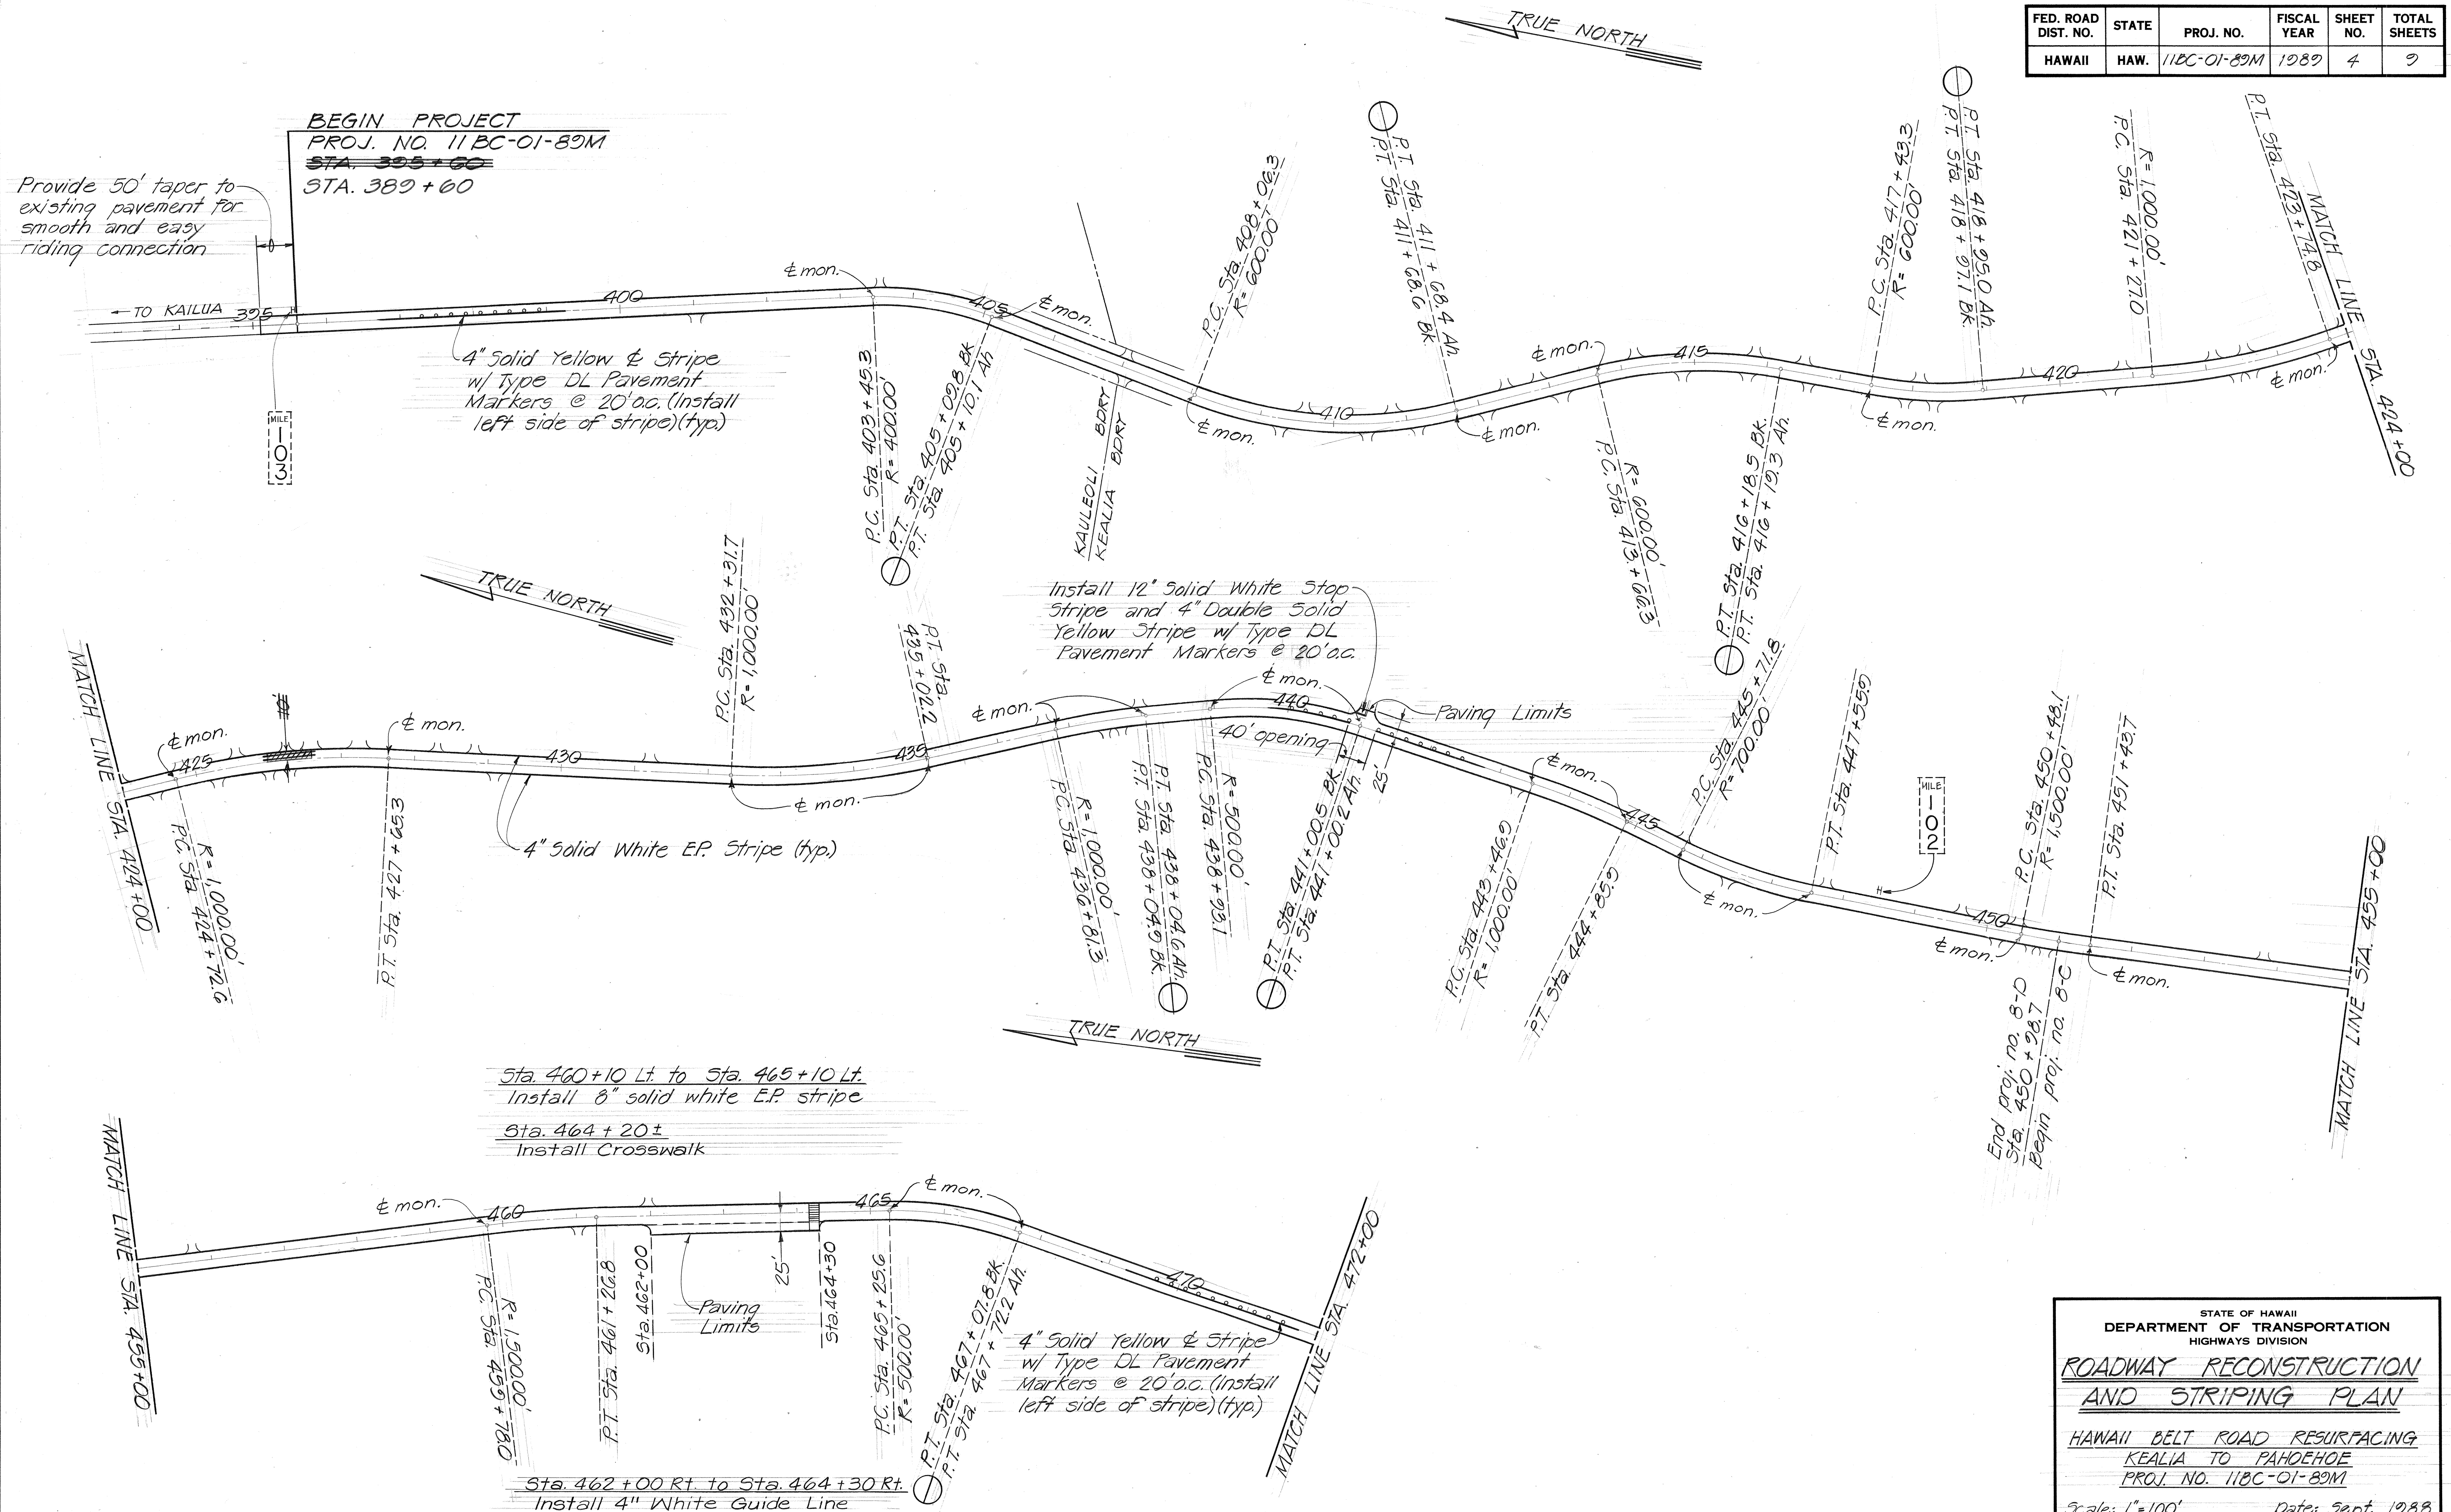

ORIGINAL PLAN	SURVEY PLOTTED BY _____ DATE _____
NOTE BOOK	DRAWN BY _____
	TRACED BY _____
	DESIGNED BY _____
	QUANTITIES BY _____
No. _____	CHECKED BY _____

STATE OF HAWAII
DEPARTMENT OF TRANSPORTATION
HIGHWAYS DIVISION



ROADWAY RECONSTRUCTION
AND STRIPING PLAN

HAWAII BELT ROAD RESURFACING
KEALIA TO PAHOEHOE
PROJ. NO. 118C-01-89M

Scale: 1"=100' Date: Sept. 1988

SHEET No. 1 OF 3 SHEETS

FED. ROAD DIST. NO.	STATE	PROJ. NO.	FISCAL YEAR	SHEET NO.	TOTAL SHEETS
HAWAII	HAW.	11BC-01-89M	1989	5	9

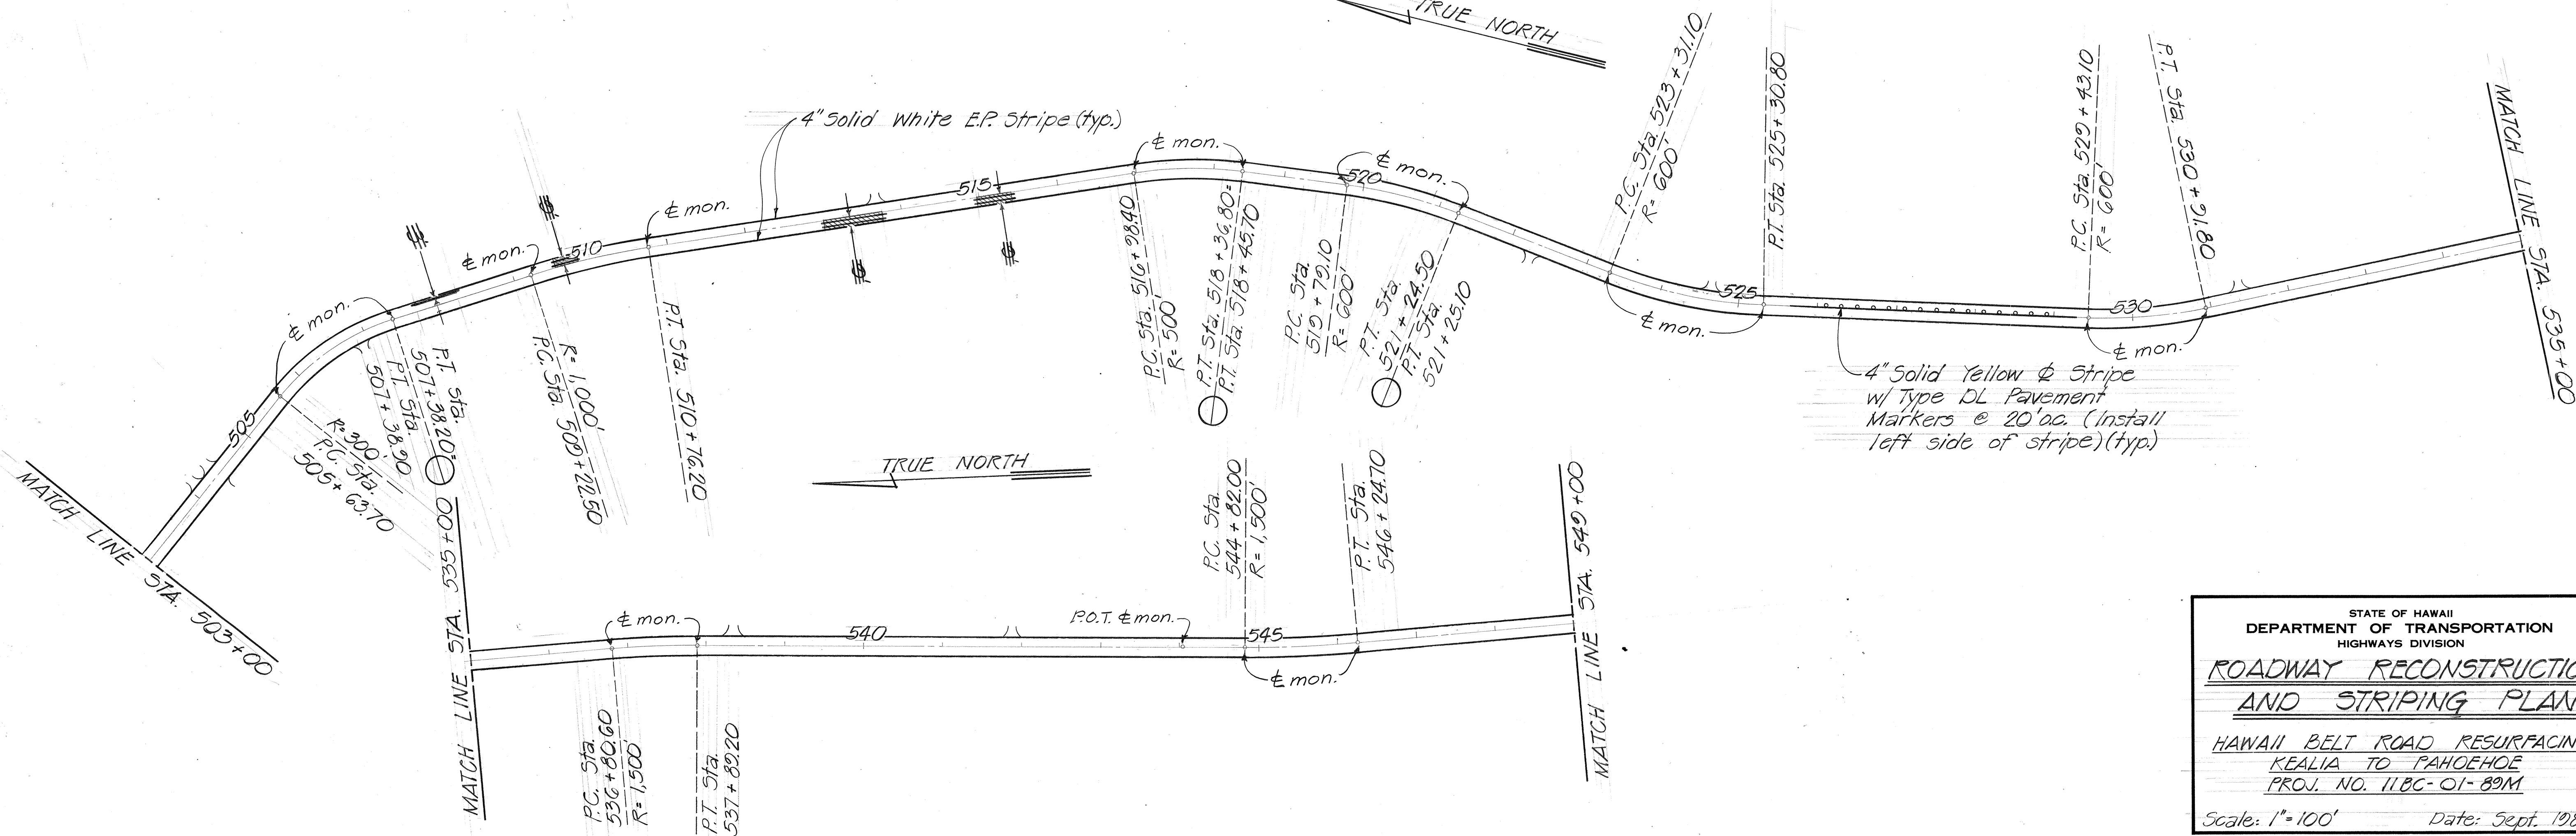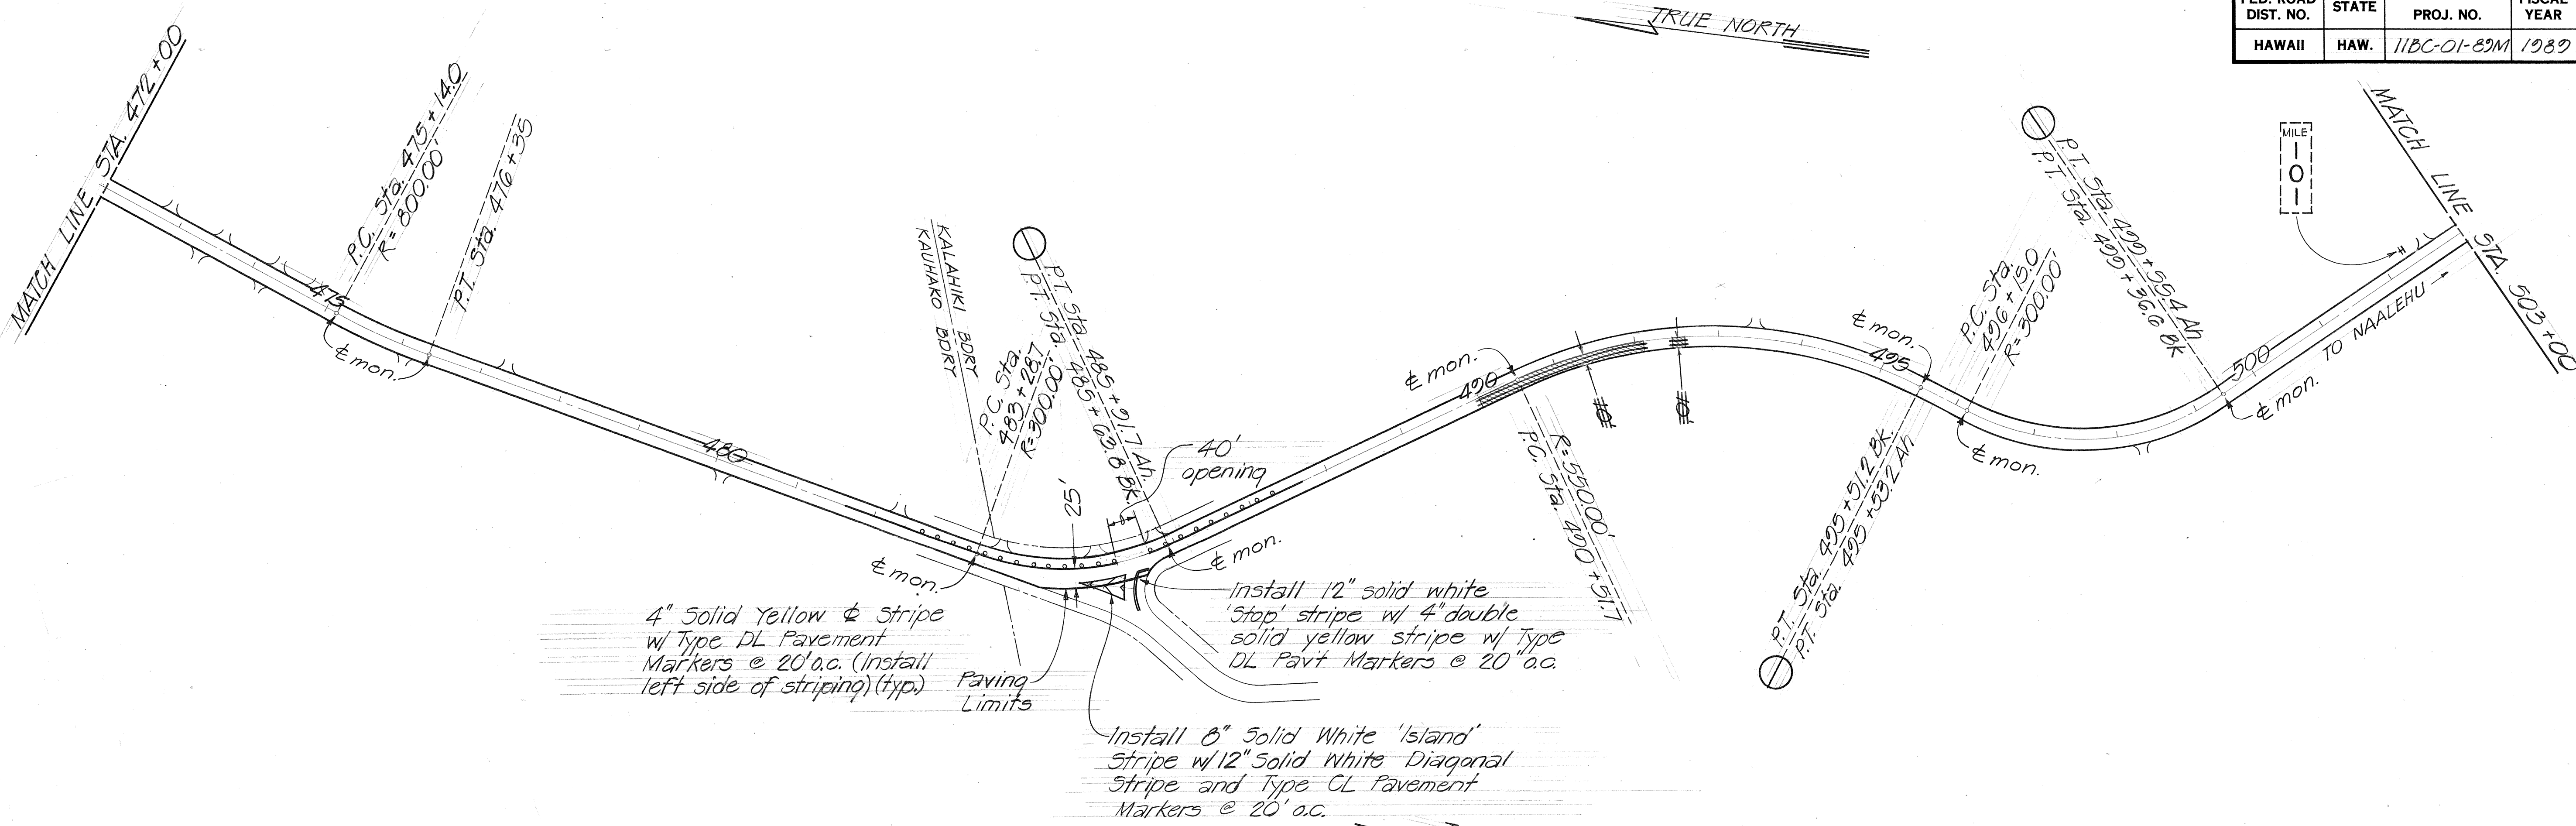

DATE	_____
SURVEY PLOTTED BY	_____
DRAWN BY	_____
CHECKED BY	_____
ORIGINAL PLAN	_____
NOTE BOOK	_____
NO.	_____

STATE OF HAWAII
DEPARTMENT OF TRANSPORTATION
HIGHWAYS DIVISION


**ROADWAY RECONSTRUCTION
AND STRIPING PLAN**

HAWAII BELT ROAD RESURFACING
KEALIA TO PAHOEHOE
PROJ. NO. 11BC-01-89M

Scale: 1"=100' Date: Sept. 1988

SHEET NO. 2 OF 3 SHEETS

FED. ROAD DIST. NO.	STATE	PROJ. NO.	FISCAL YEAR	SHEET NO.	TOTAL SHEETS
HAWAII	HAW.	118C-01-B9M	1989	6	9

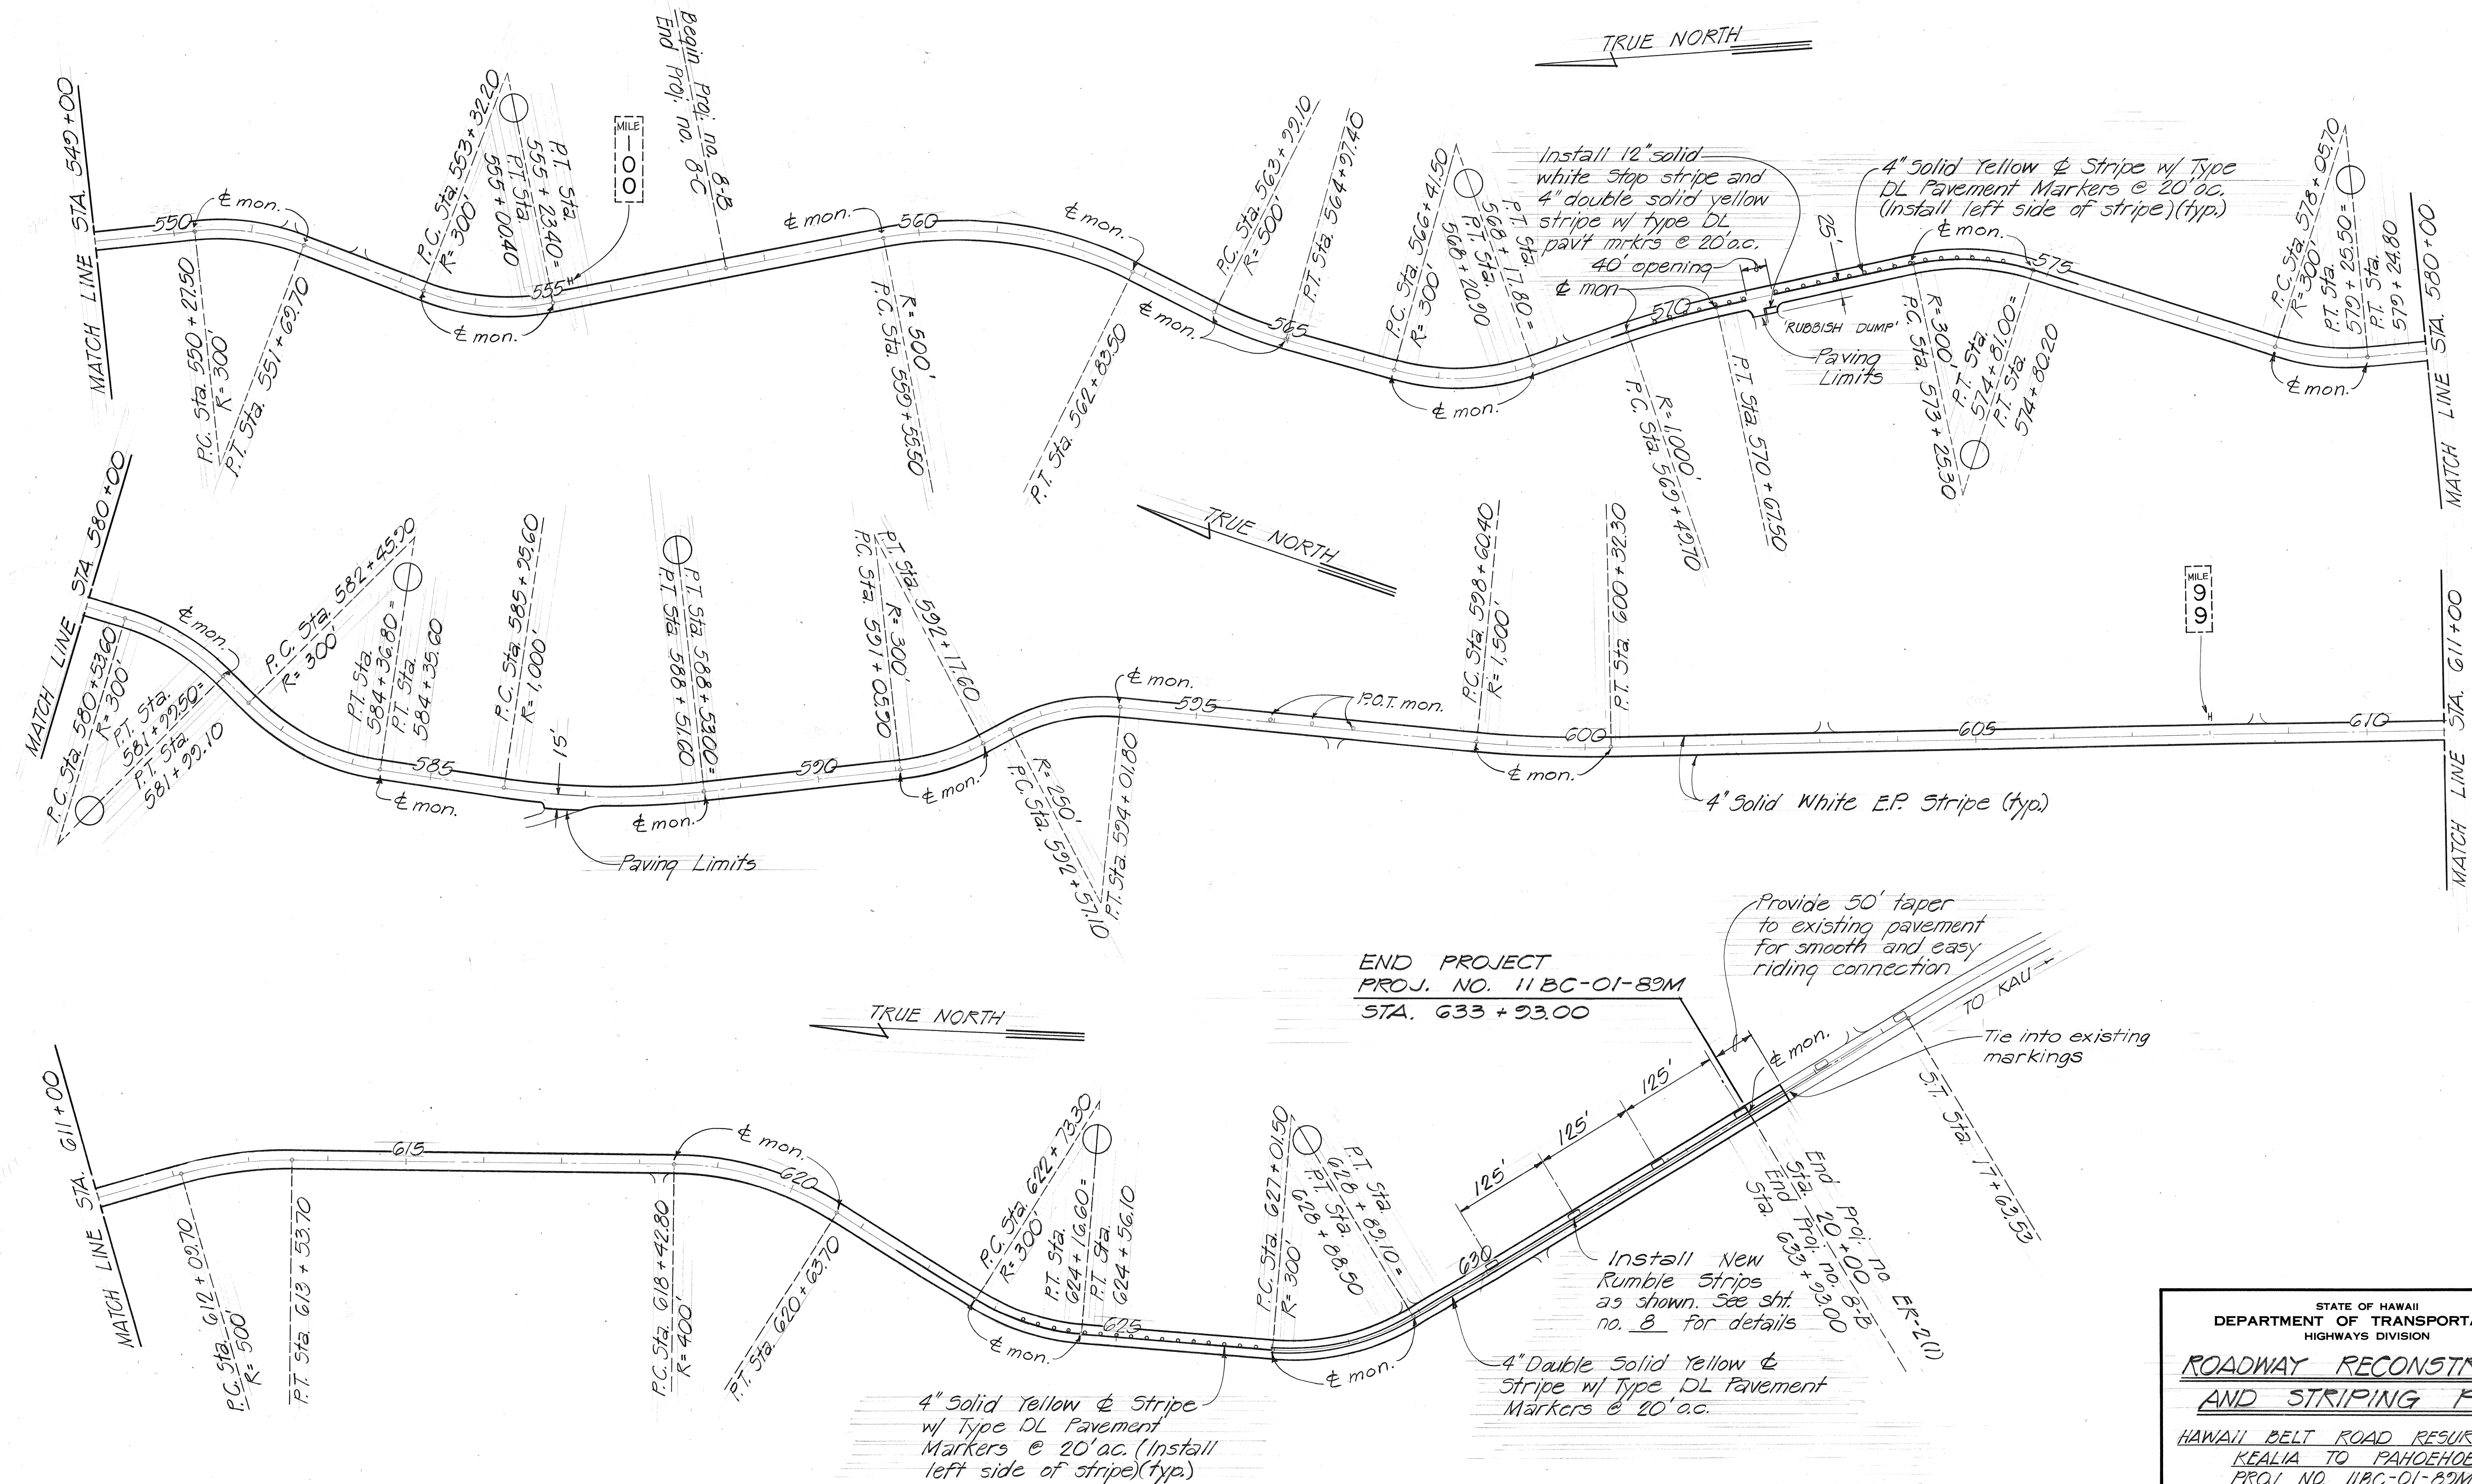

ORIGINAL PLAN	SURVEY PLOTTED BY _____ DATE _____
NOTE BOOK	DRAWN BY _____
	TRACED BY _____
	DESIGNED BY _____
	QUANTITIES BY _____
INC. _____	CHECKED BY _____

STATE OF HAWAII
DEPARTMENT OF TRANSPORTATION
HIGHWAYS DIVISION

ROADWAY RECONSTRUCTION
AND STRIPING PLAN

HAWAII BELT ROAD RESURFACING
REALIA TO PAHOEHOE
PROJ. NO. 118C-01-89M

Scale: 1" = 100' Date: Sept. 1988

SHEET No. 3 OF 3 SHEETS