



FED. ROAD DIST. NO.	STATE	PROJ. NO.	FISCAL YEAR	SHEET NO.	TOTAL SHEETS
HAWAII	HAW.	11A-01-92M	1992	12	12

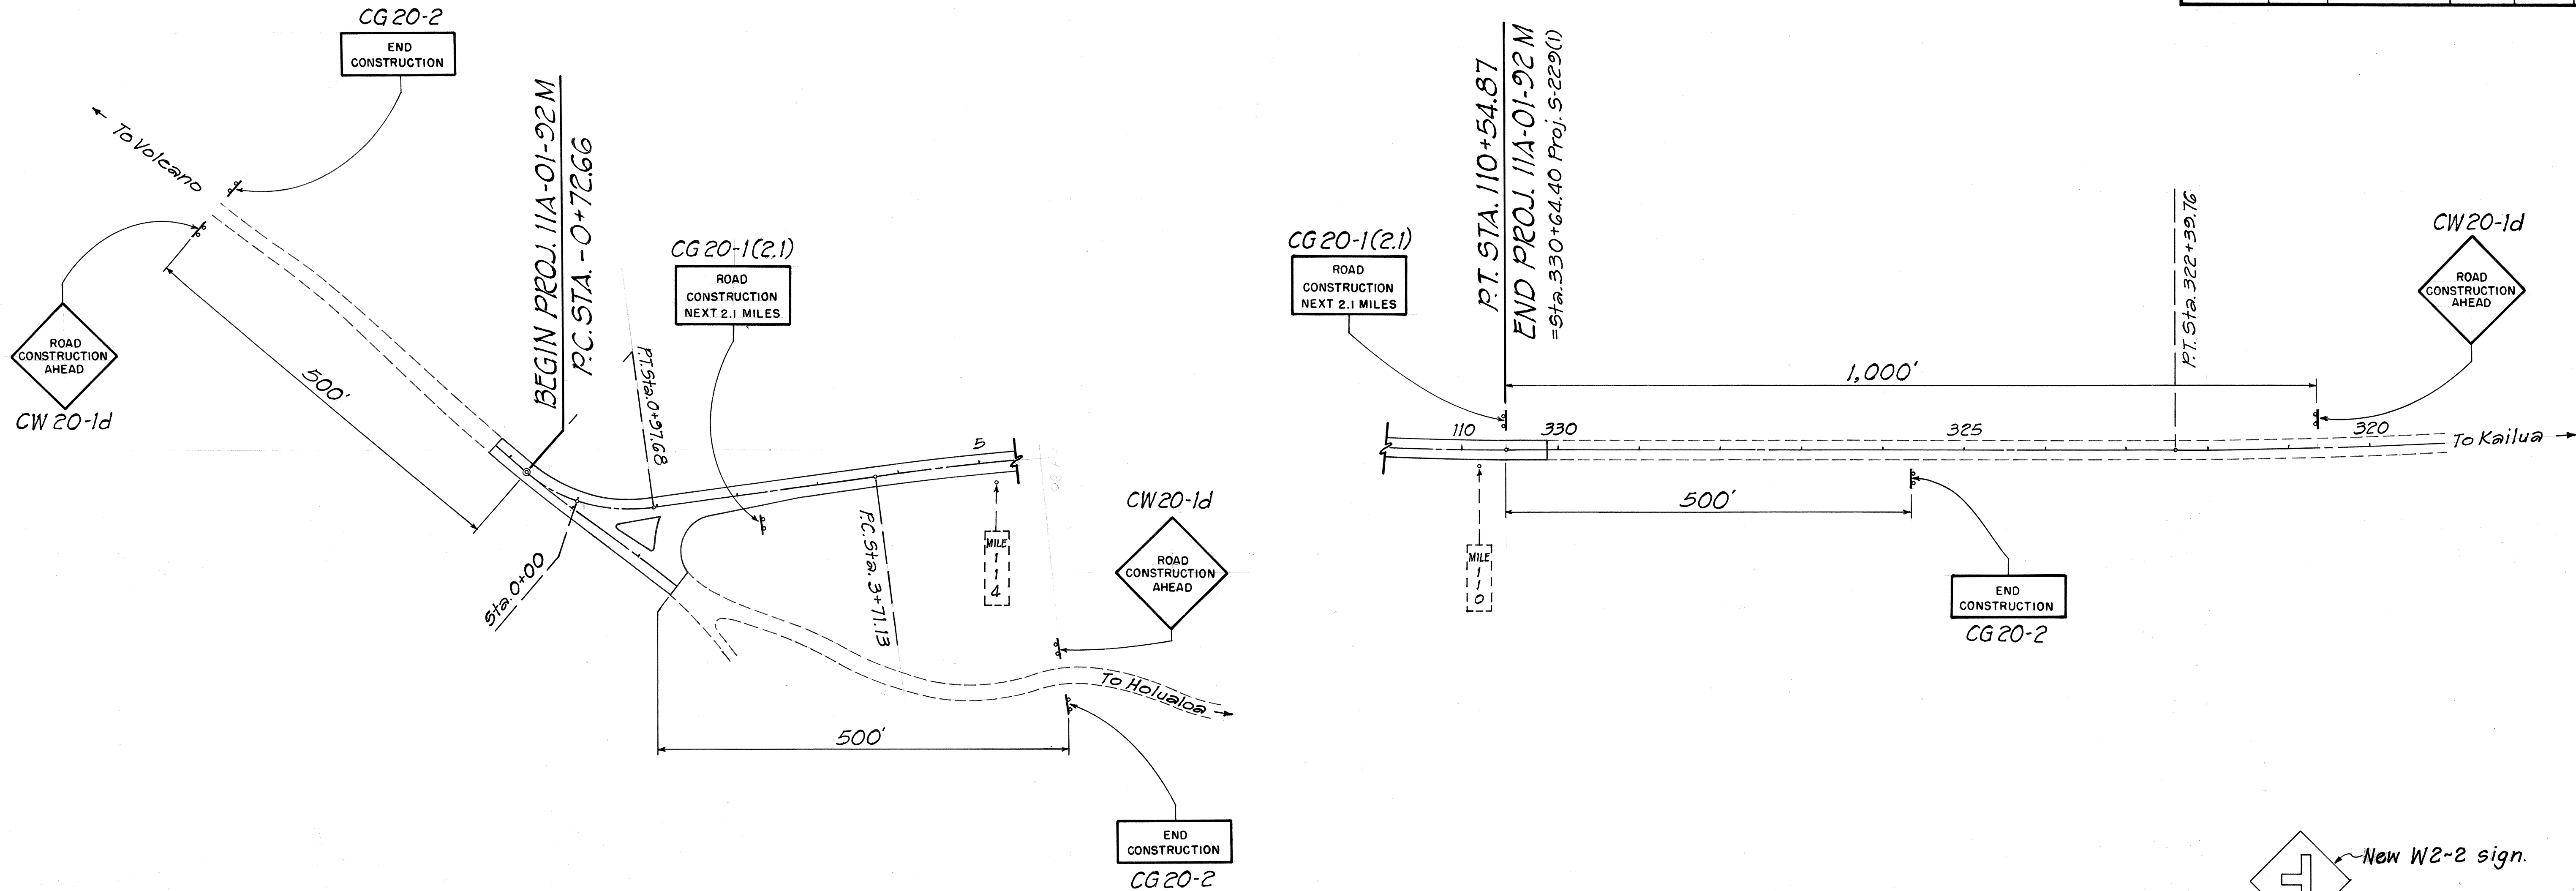

CONSTRUCTION SIGN DETAIL
Not To Scale

CONSTRUCTION SIGN SCHEDULE		
EXIST. PROJ. NO.	STATION	ITEM NO. 621.7120
F-011-1(4)	-5+72.66 Rt.	CW 20-1d
	-5+72.66 Lt.	CG 20-2
	2+24 Rt.	CG 20-1(2.1)
	5+80 Rt. % 215'	CW 20-1d
	5+80 Rt. % 304'	CG 20-2
	110+54.87 Lt.	CG 20-1(2.1)
S-229(1)	325+64.40 Rt.	CG 20-2
	320+64.40 Lt.	CW 20-1d
TOTAL		8- Each

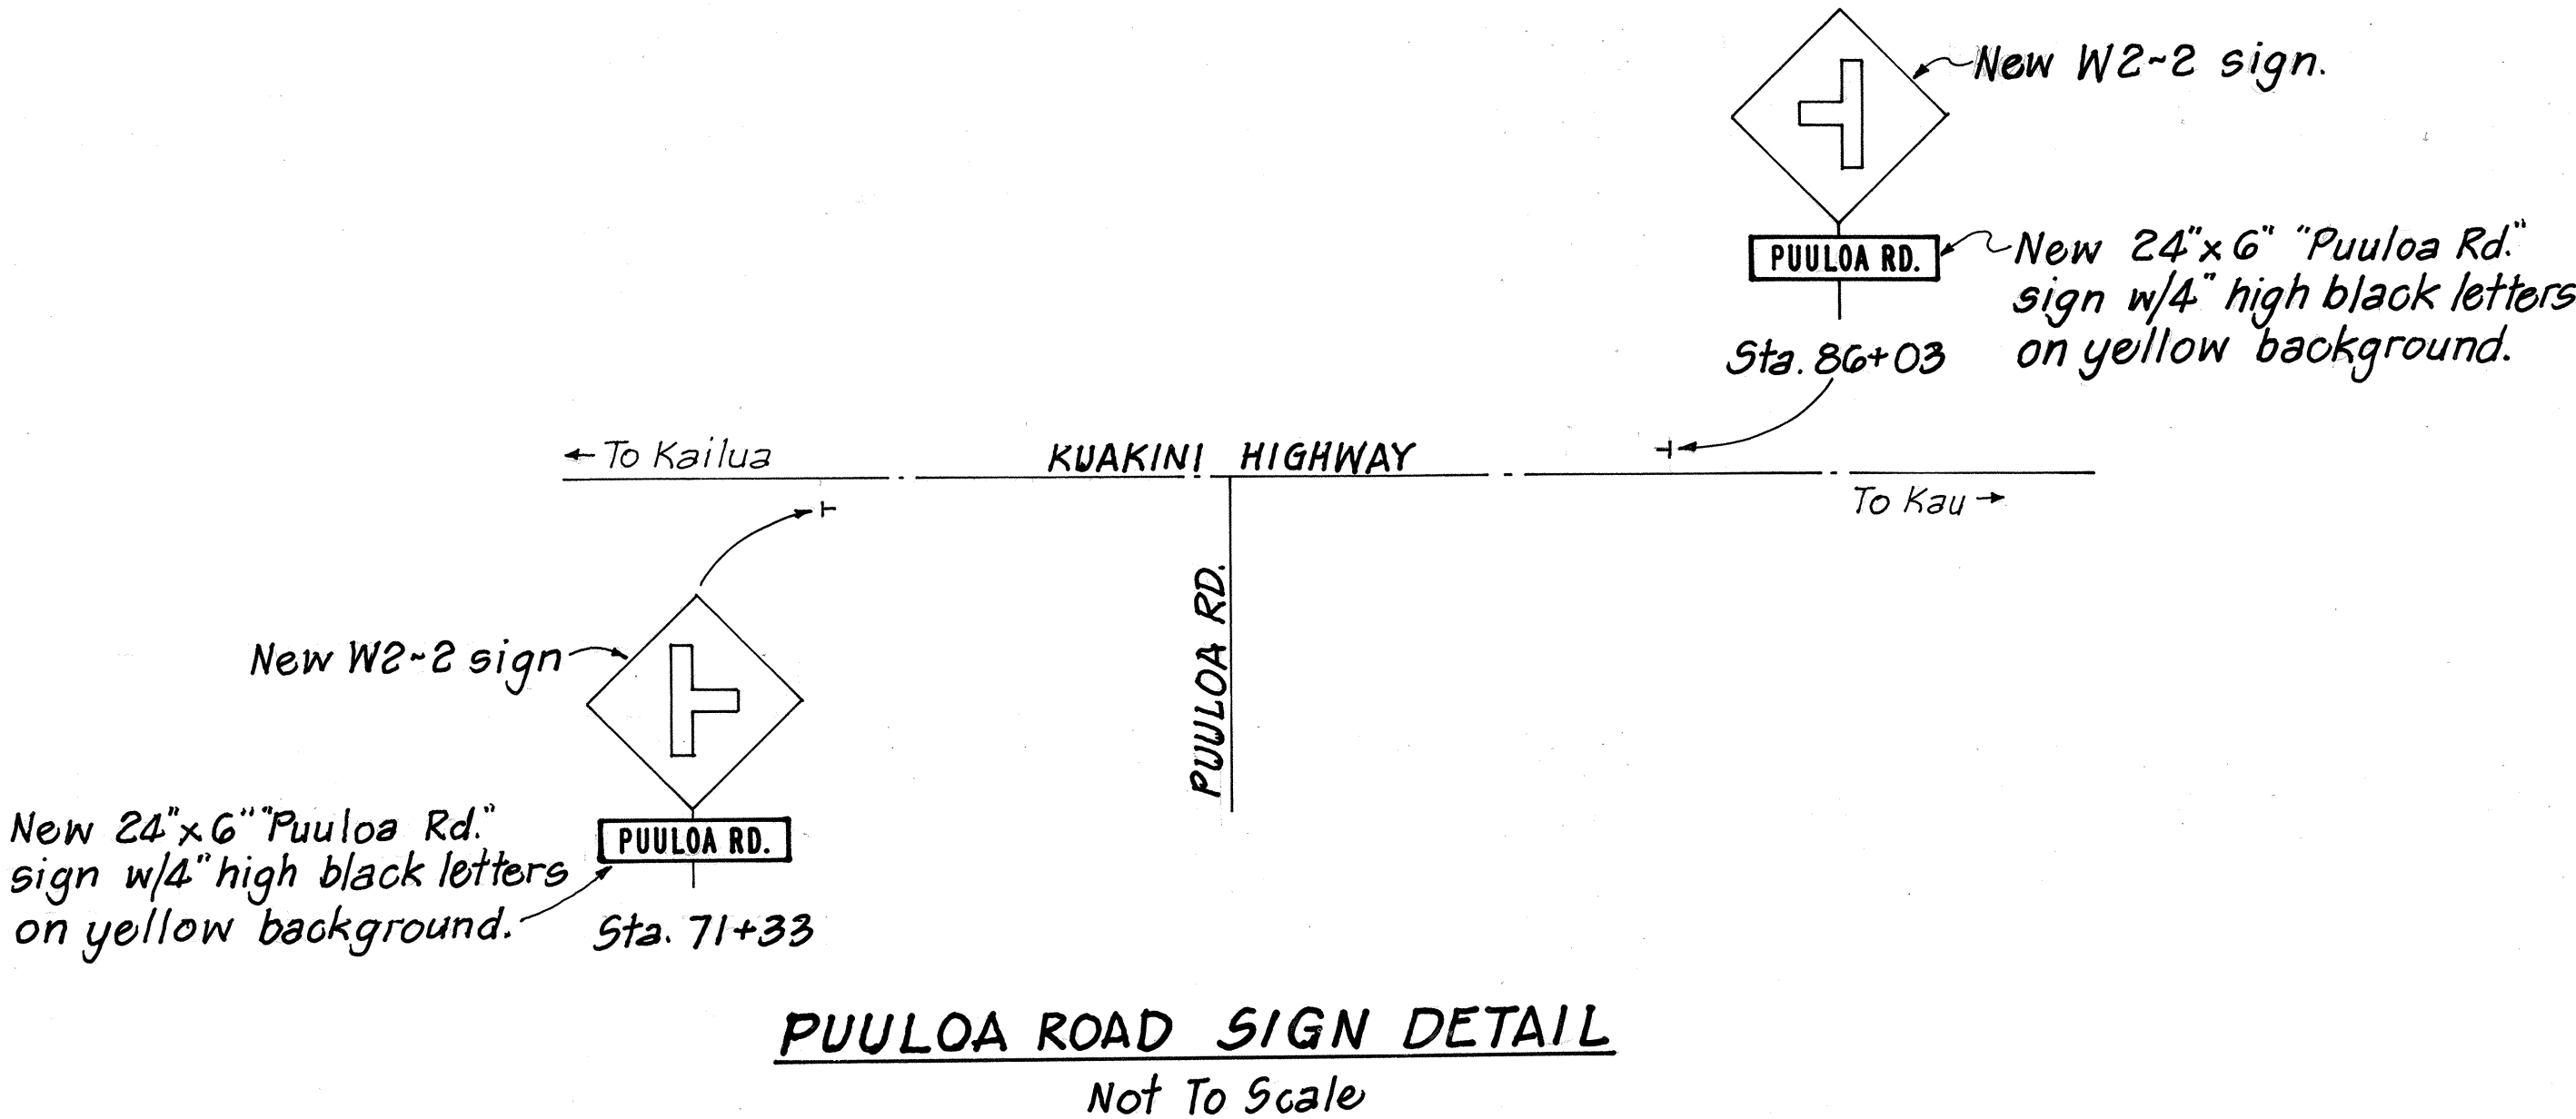

PUULOA ROAD SIGN DETAIL
Not To Scale

STATE OF HAWAII
DEPARTMENT OF TRANSPORTATION
HIGHWAYS DIVISION

CONSTRUCTION SIGN
DETAIL AND SCHEDULE
KUAKINI HIGHWAY RESURFACING
HONALO TOWARDS KEAUAHOU
PROJECT No. 11A-01-92M
Scale: As Noted Date: July 1991
SHEET No. 1 OF 1 SHEETS

ORIGINAL PLAN	SURVEY PLOTTED BY	DATE
NOTE BOOK	DRAWN BY	
	DESIGNED BY	
	CHECKED BY	
	NO.	