


FED. ROAD DIST. NO.	STATE	PROJ. NO.	FISCAL YEAR	SHEET NO.	TOTAL SHEETS
HAWAII	HAW.	11L-01-21M	1991	4	7

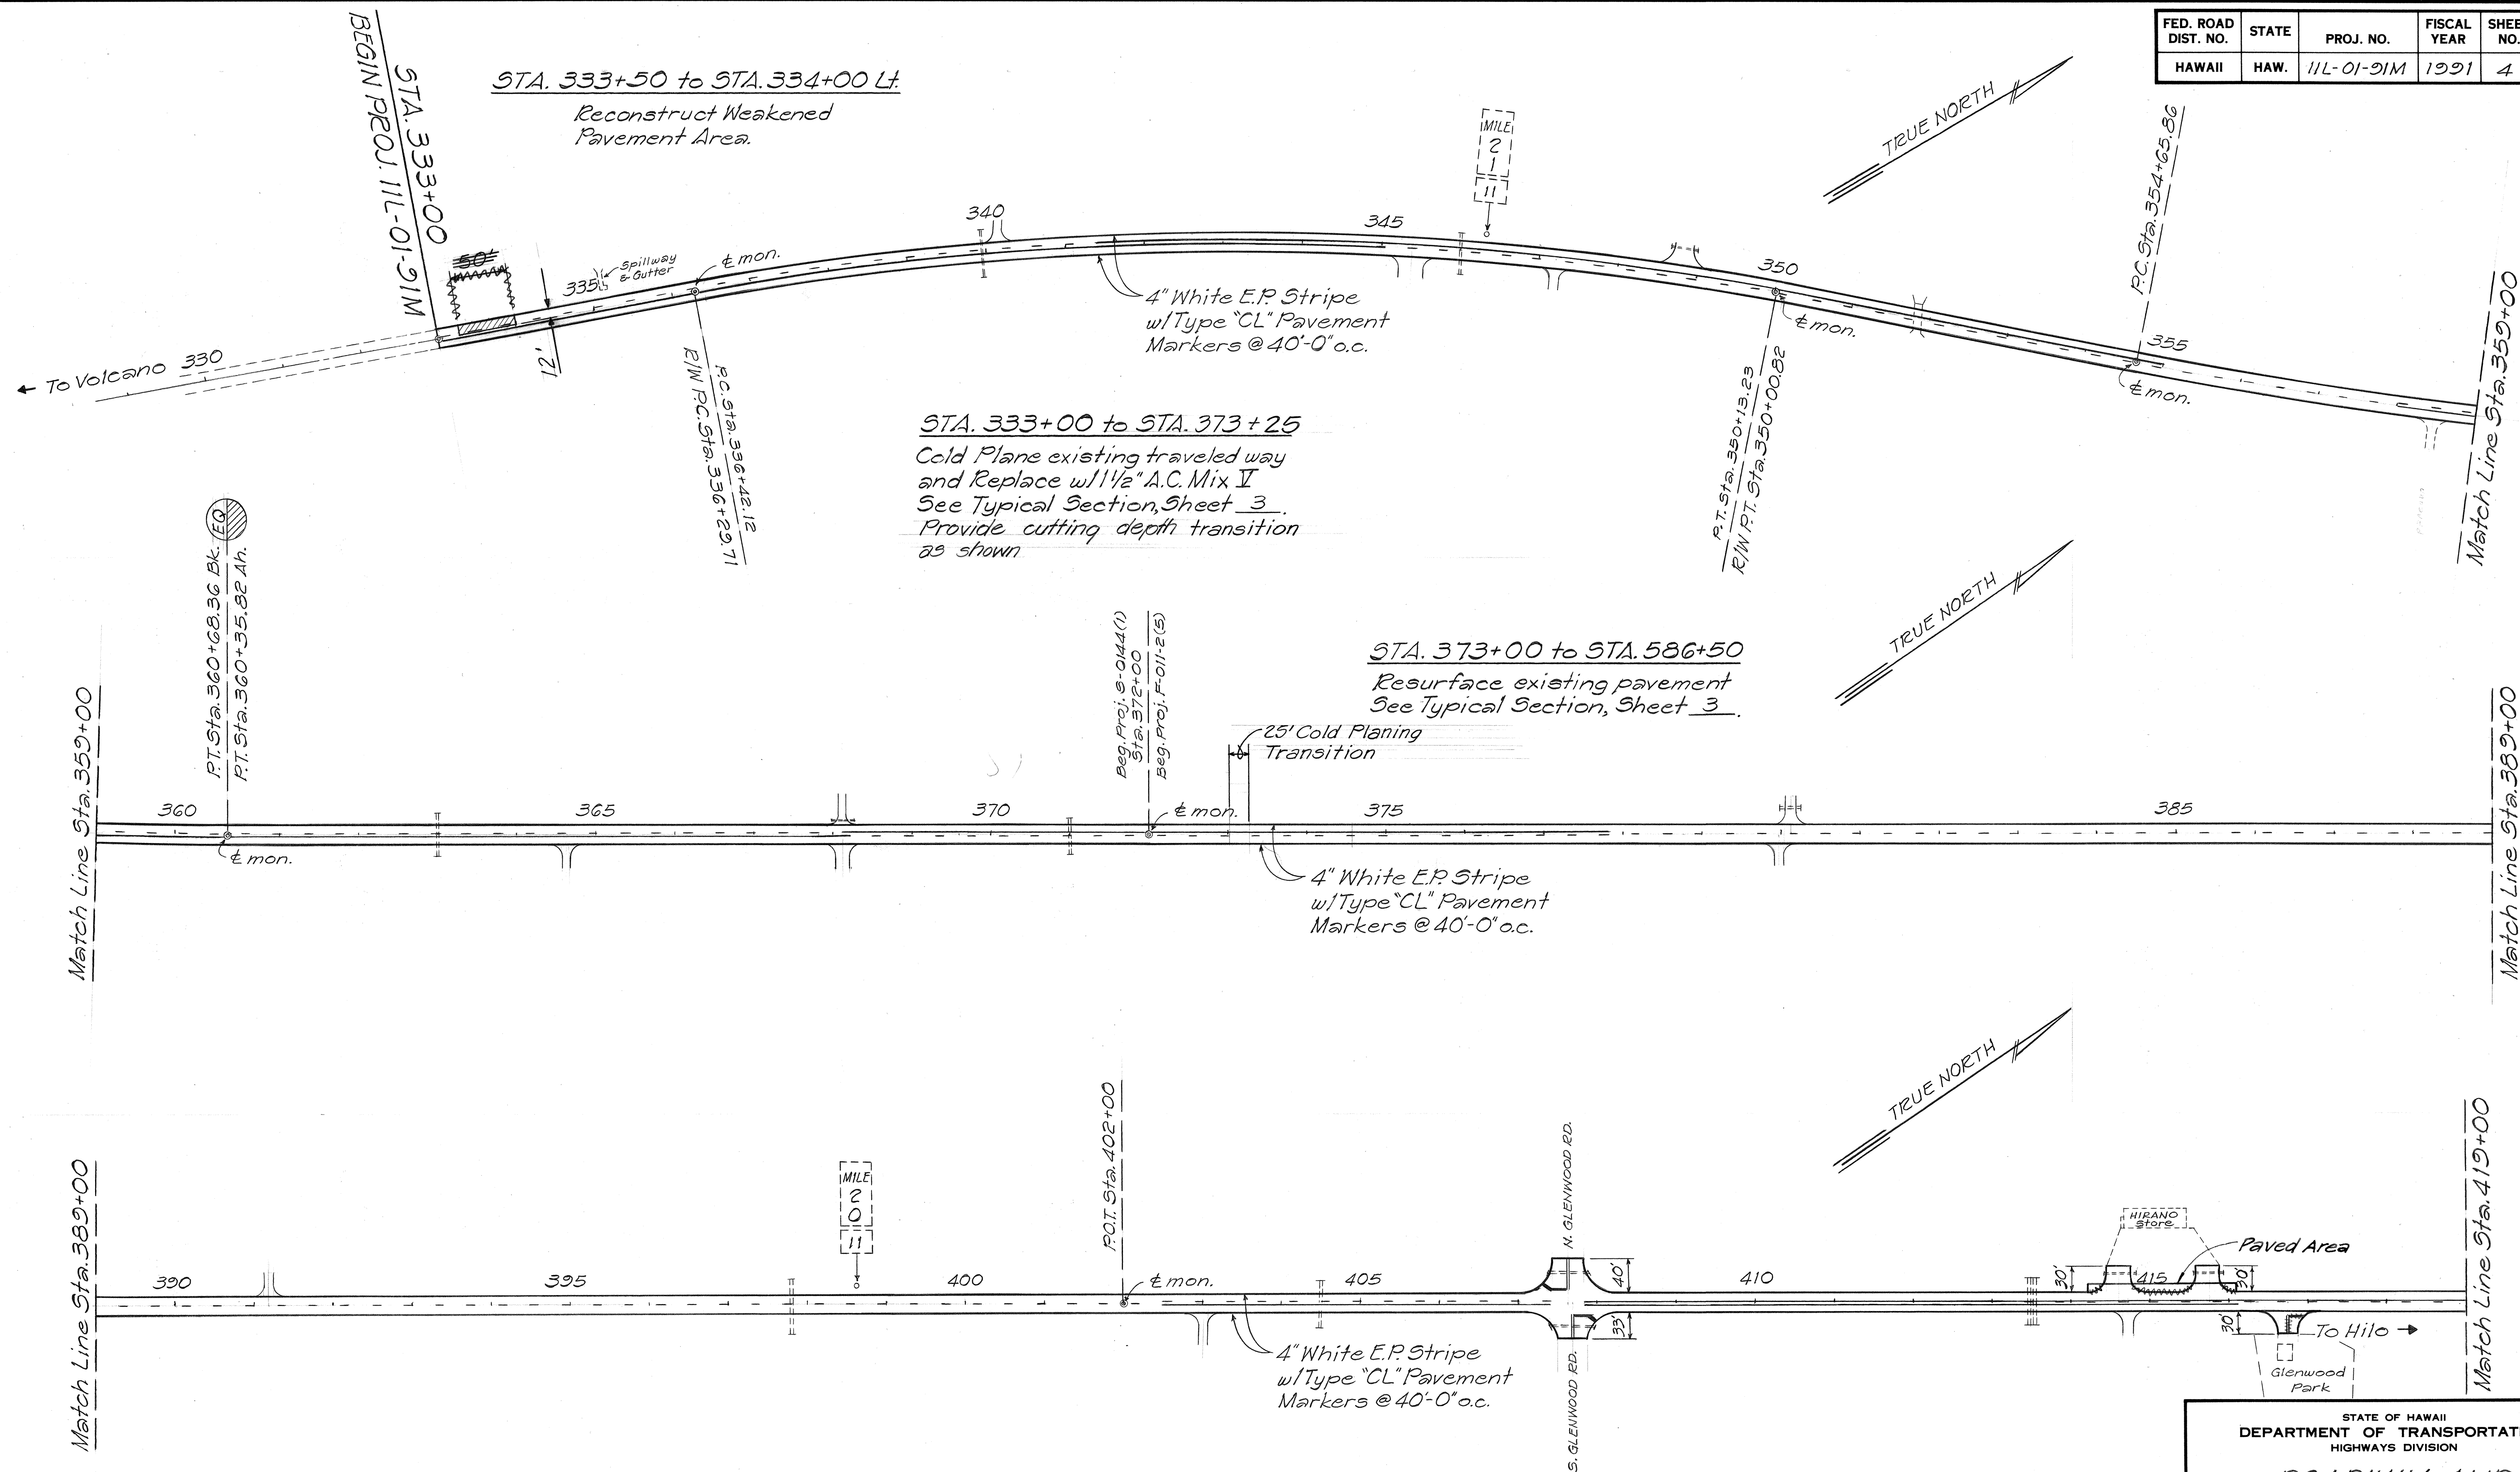

ORIGINAL PLAN	SURVEY PLOTTED BY _____ DATE _____
NOTE BOOK	DRAWN BY _____
	TRACED BY _____
	DESIGNED BY _____
	QUANTITIES BY _____
No. _____	CHECKED BY _____

STATE OF HAWAII
DEPARTMENT OF TRANSPORTATION
HIGHWAYS DIVISION


ROADWAY AND
STRIPING PLAN

VOLCANO RD. RESURFACING
PROJECT No. 11L-01-91M

Scale: 1"=100' Date: Oct. 1990

SHEET No. 1 OF 3 SHEETS

FED. ROAD DIST. NO.	STATE	PROJ. NO.	FISCAL YEAR	SHEET NO.	TOTAL SHEETS
HAWAII	HAW.	11L-01-91M	1991	5	7

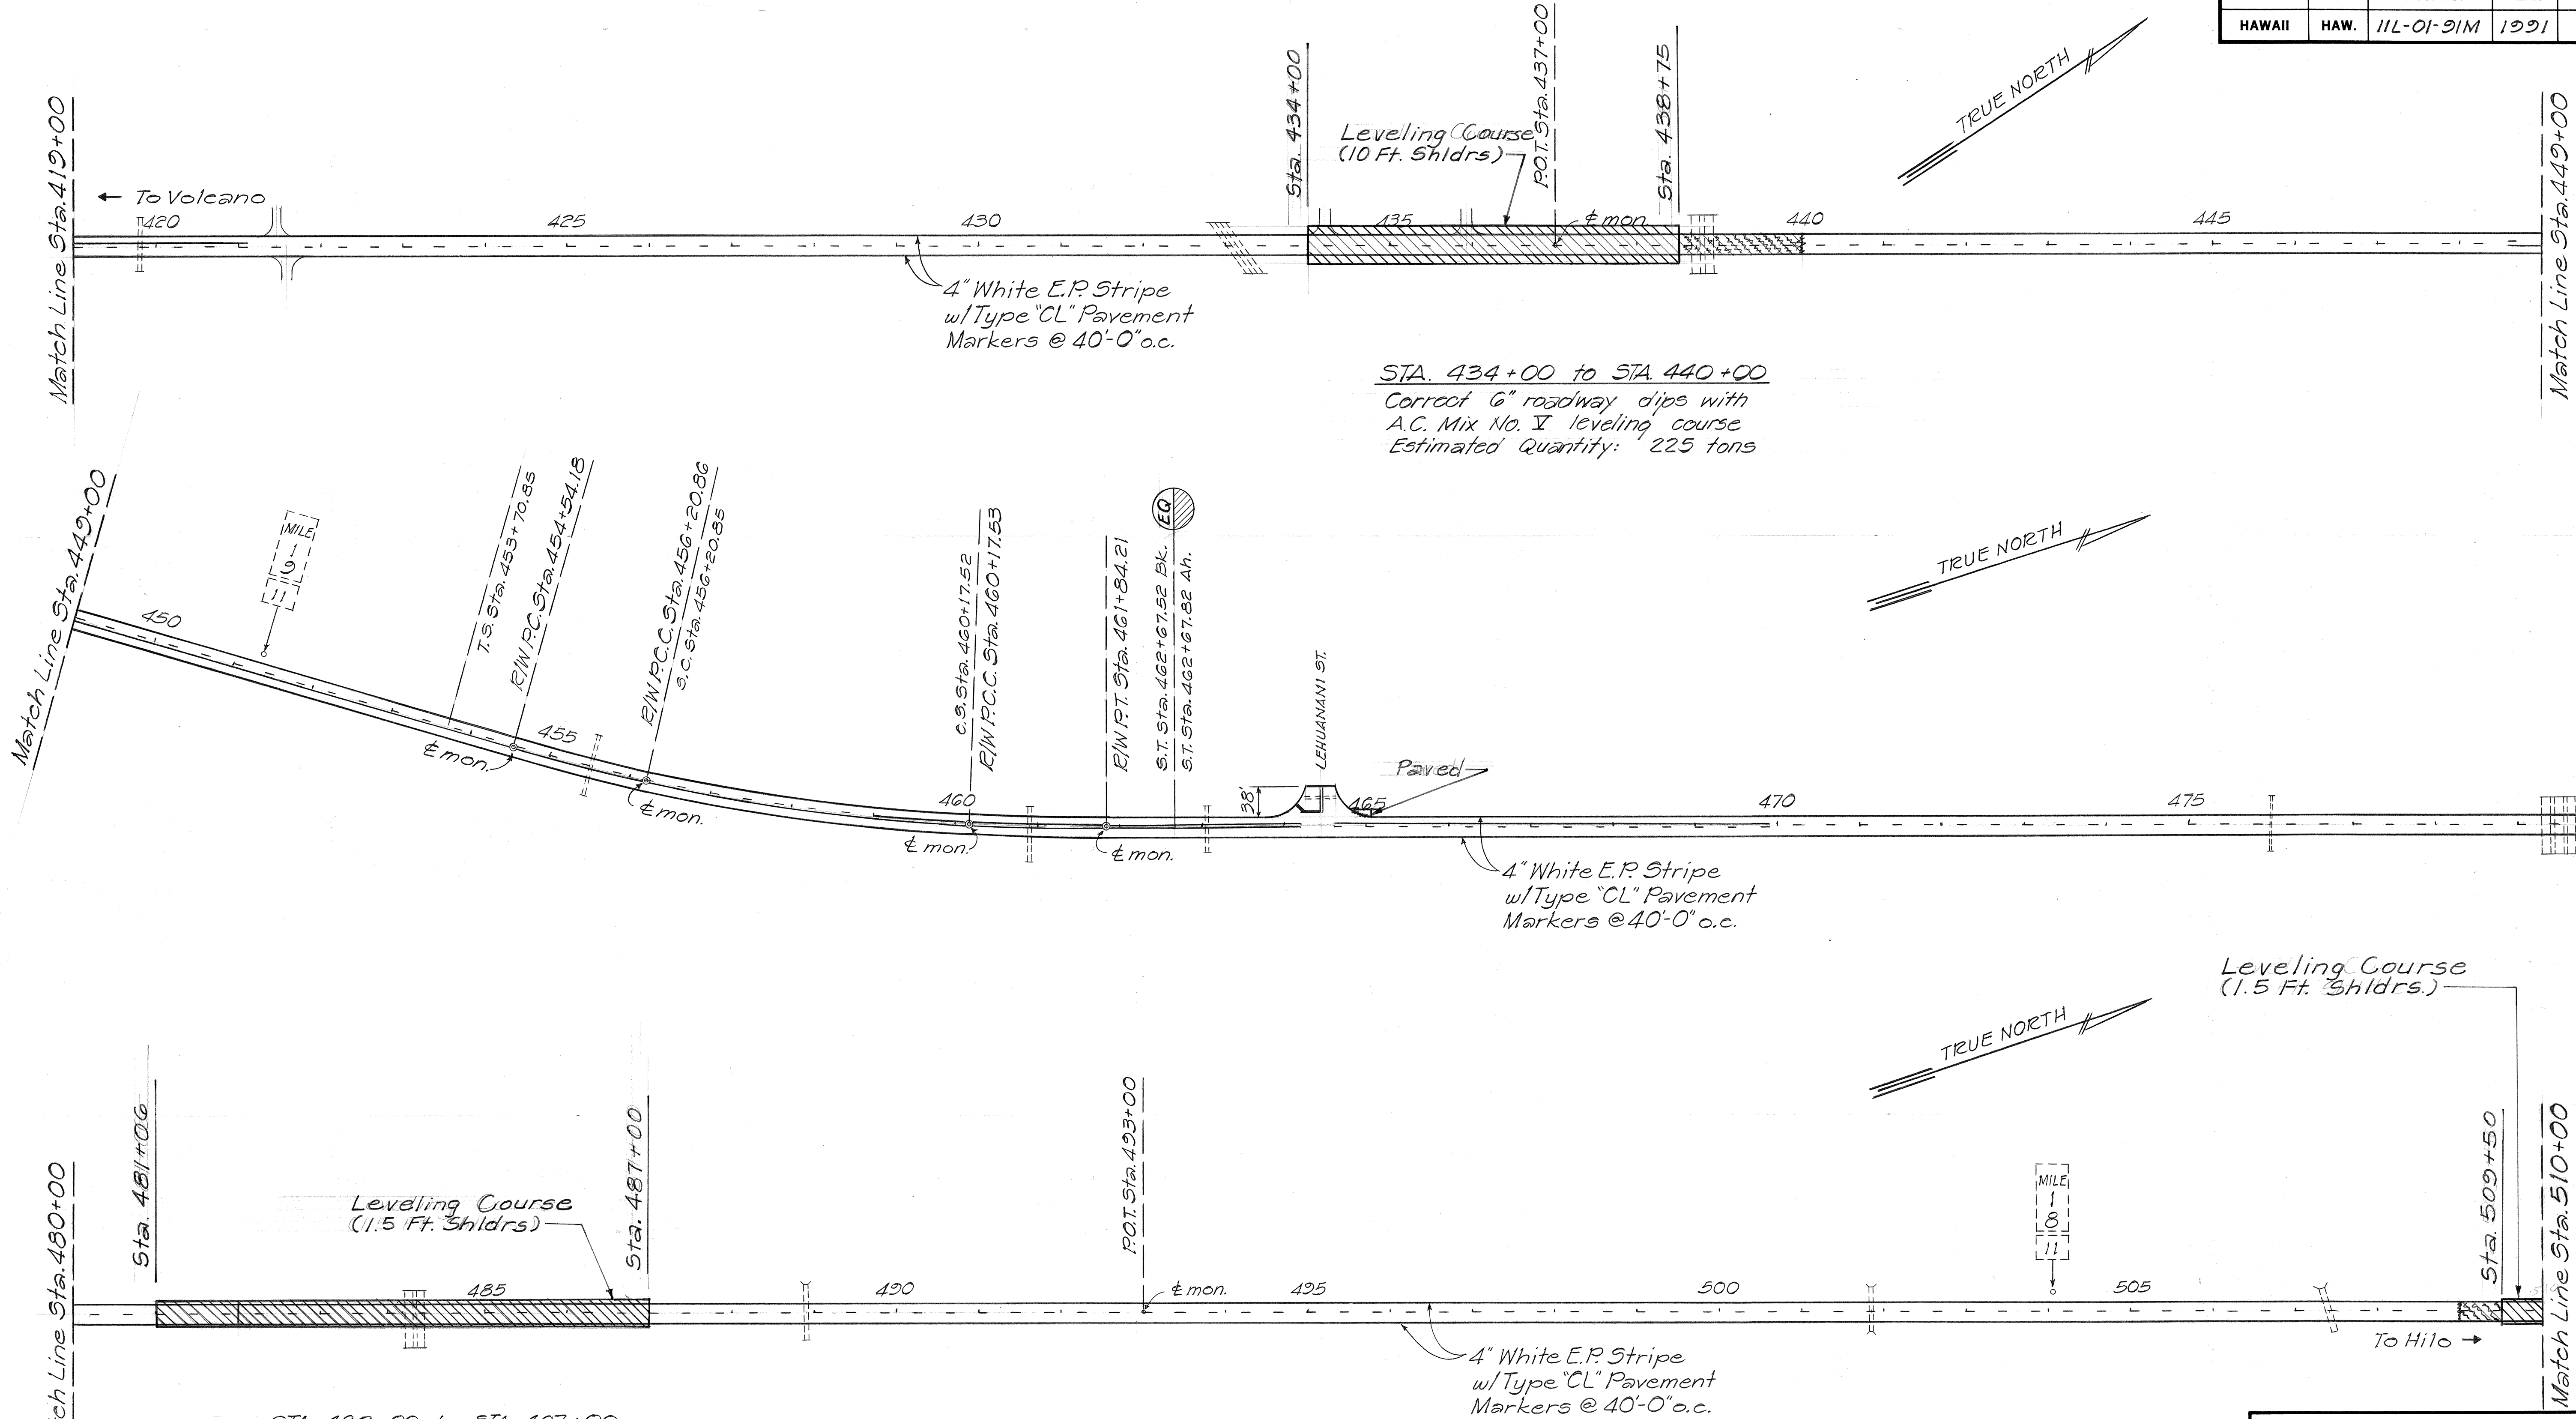


ORIGINAL PLAN	SURVEY PLOTTED BY	DATE
NOTE BOOK	DRAWN BY	
	DESIGNED BY	
	CHECKED BY	

STATE OF HAWAII
DEPARTMENT OF TRANSPORTATION
HIGHWAYS DIVISION


ROADWAY AND
STRIPING PLAN
VOLCANO RD. RESURFACING
PROJECT No. 11L-01-91M
Scale: 1"=100' Date: Oct. 1990

SHEET No. 2 OF 3 SHEETS

FED. ROAD DIST. NO.	STATE	PROJ. NO.	FISCAL YEAR	SHEET NO.	TOTAL SHEETS
HAWAII	HAW.	11L-01-21M	1991	6	7

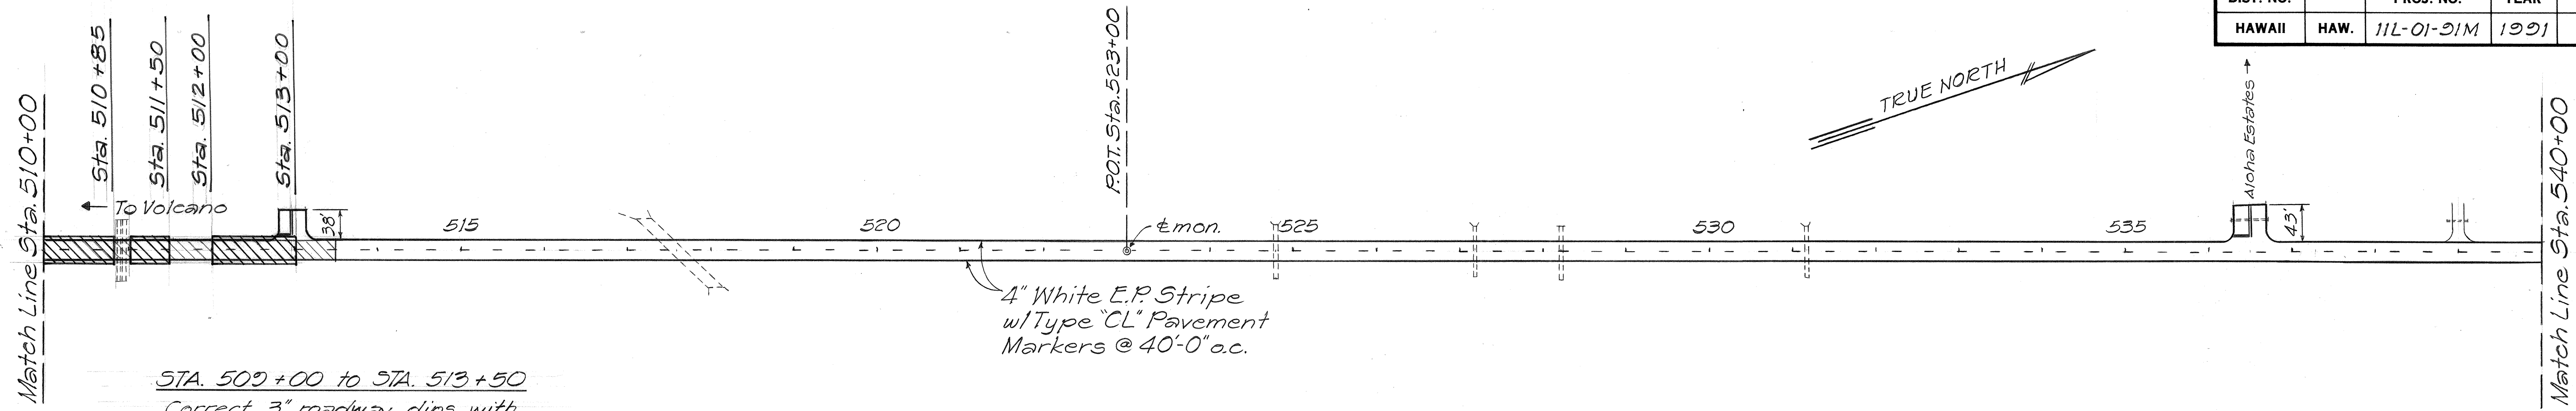


STA. 509+00 to STA. 513+50
Correct 3" roadway dips with
A.C. Mix No. V leveling course
Estimated Quantity: 20 tons

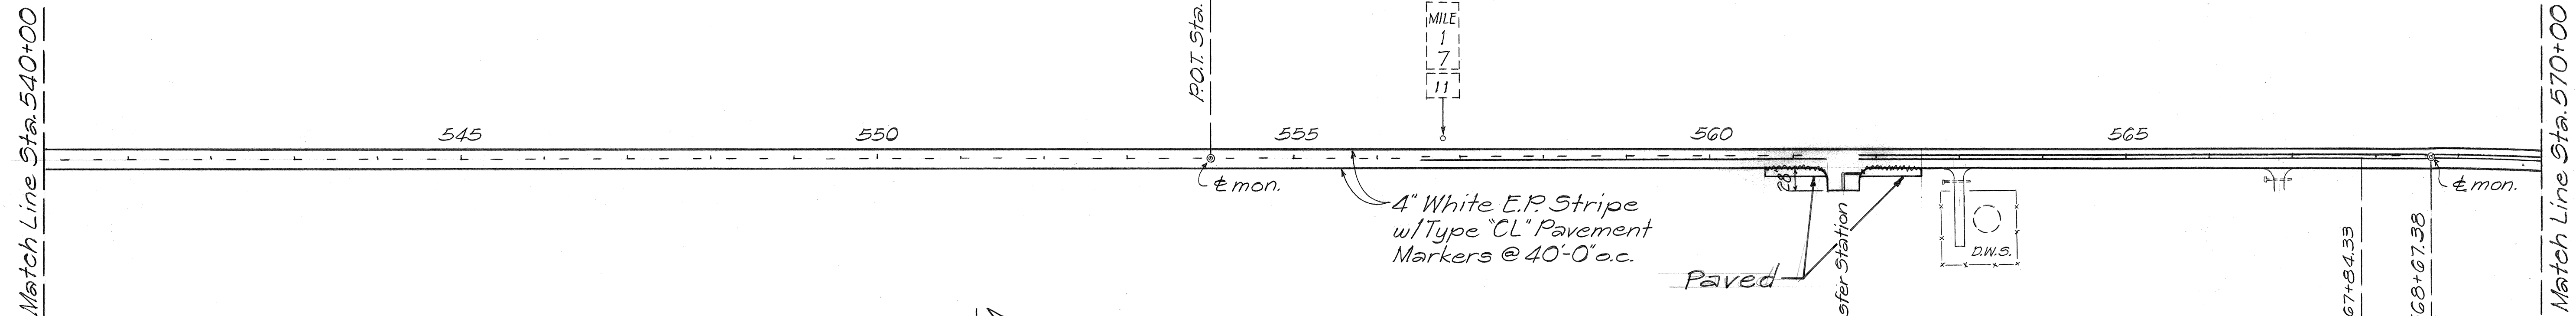

4" White E.P. Stripe
w/Type "CL" Pavement
Markers @ 40'-0" o.c.

T.S. Sta. 567+84.39
R/W P.C. Sta. 568+67.58

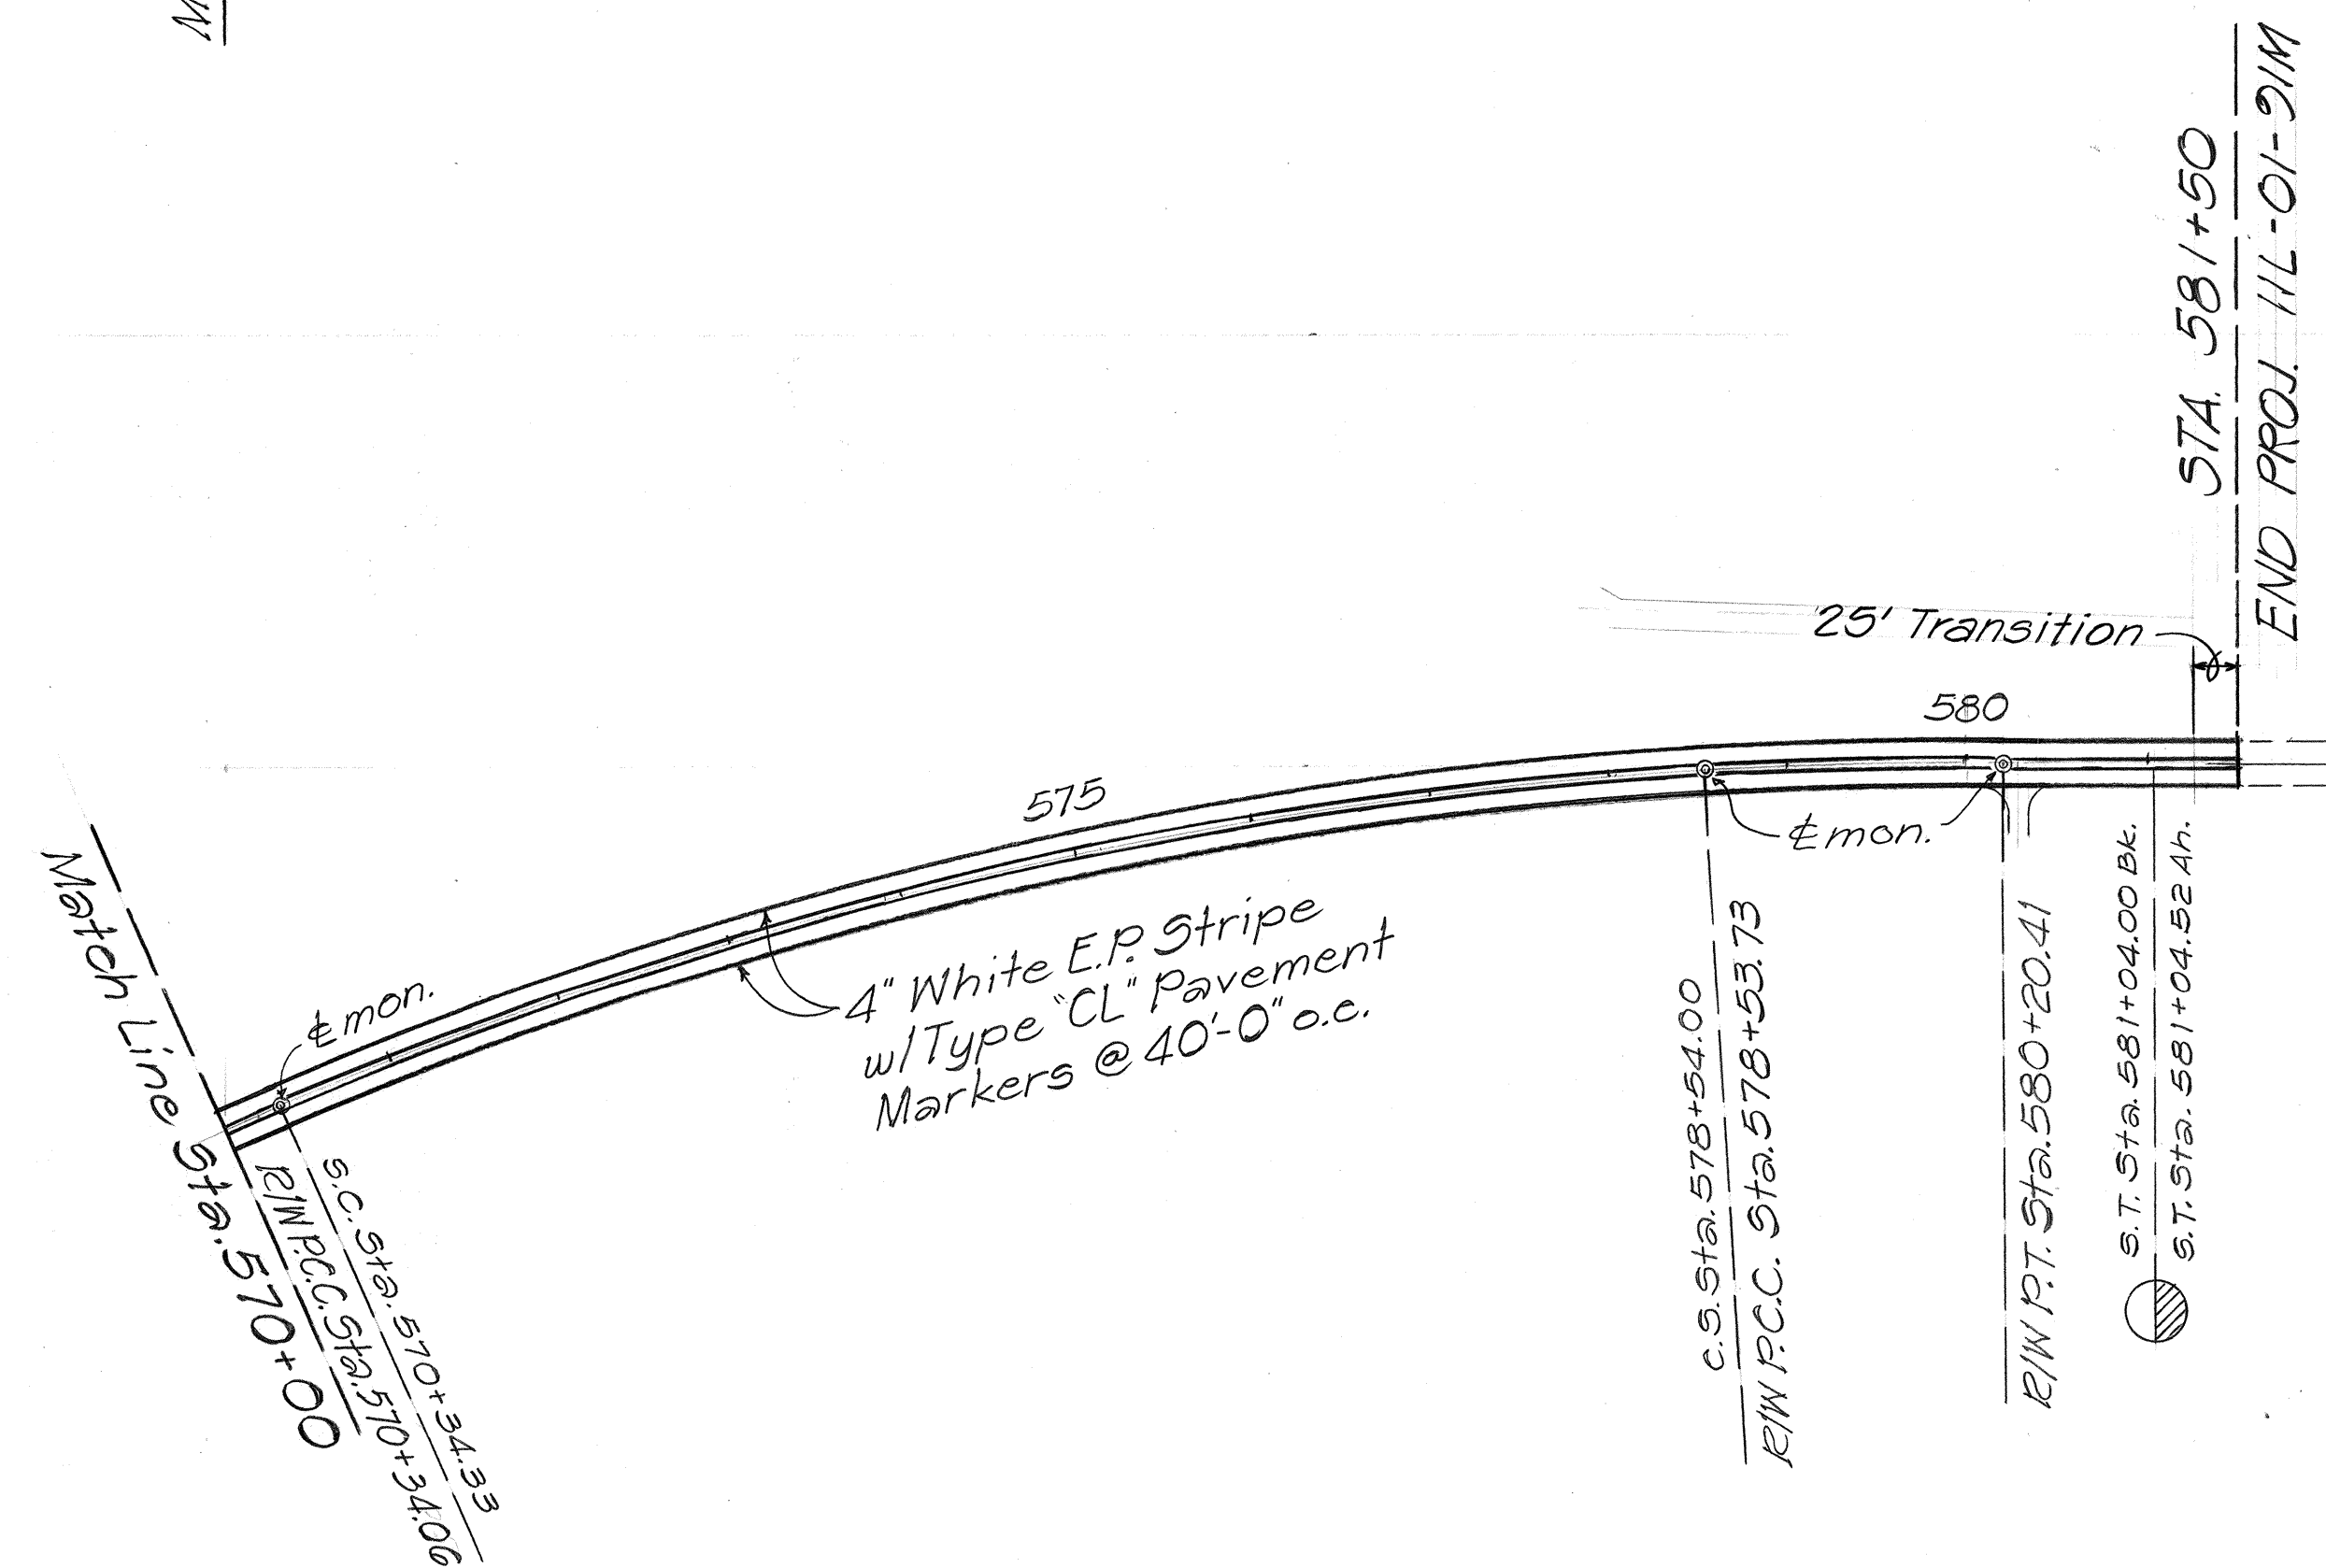

4" White E.P. Stripe
w/Type "CL" Pavement
Markers @ 40'-0" o.c.

End Proj. F-011-2(5)
Sta. 586+42.22 =
Sta. 586+50
Begin Proj. F-2(6)

STATE OF HAWAII
DEPARTMENT OF TRANSPORTATION
HIGHWAYS DIVISION

ROADWAY AND
STRIPING PLAN
VOLCANO RD. RESURFACING
PROJECT No. 11L-01-21M
Scale: 1"=100' Date: Oct 1990
SHEET NO. 3 OF 3 SHEETS

ORIGINAL PLAN	SURVEY PLOTTED BY	DATE
NOTE BOOK	DRAWN BY	
	DESIGNED BY	
	CHECKED BY	