


FED. ROAD DIST. NO.	STATE	FED. AID PROJ. NO.	FISCAL YEAR	SHEET NO.	TOTAL SHEETS
HAWAII	HAW.	FLH-011-2(23)	1992	12	22

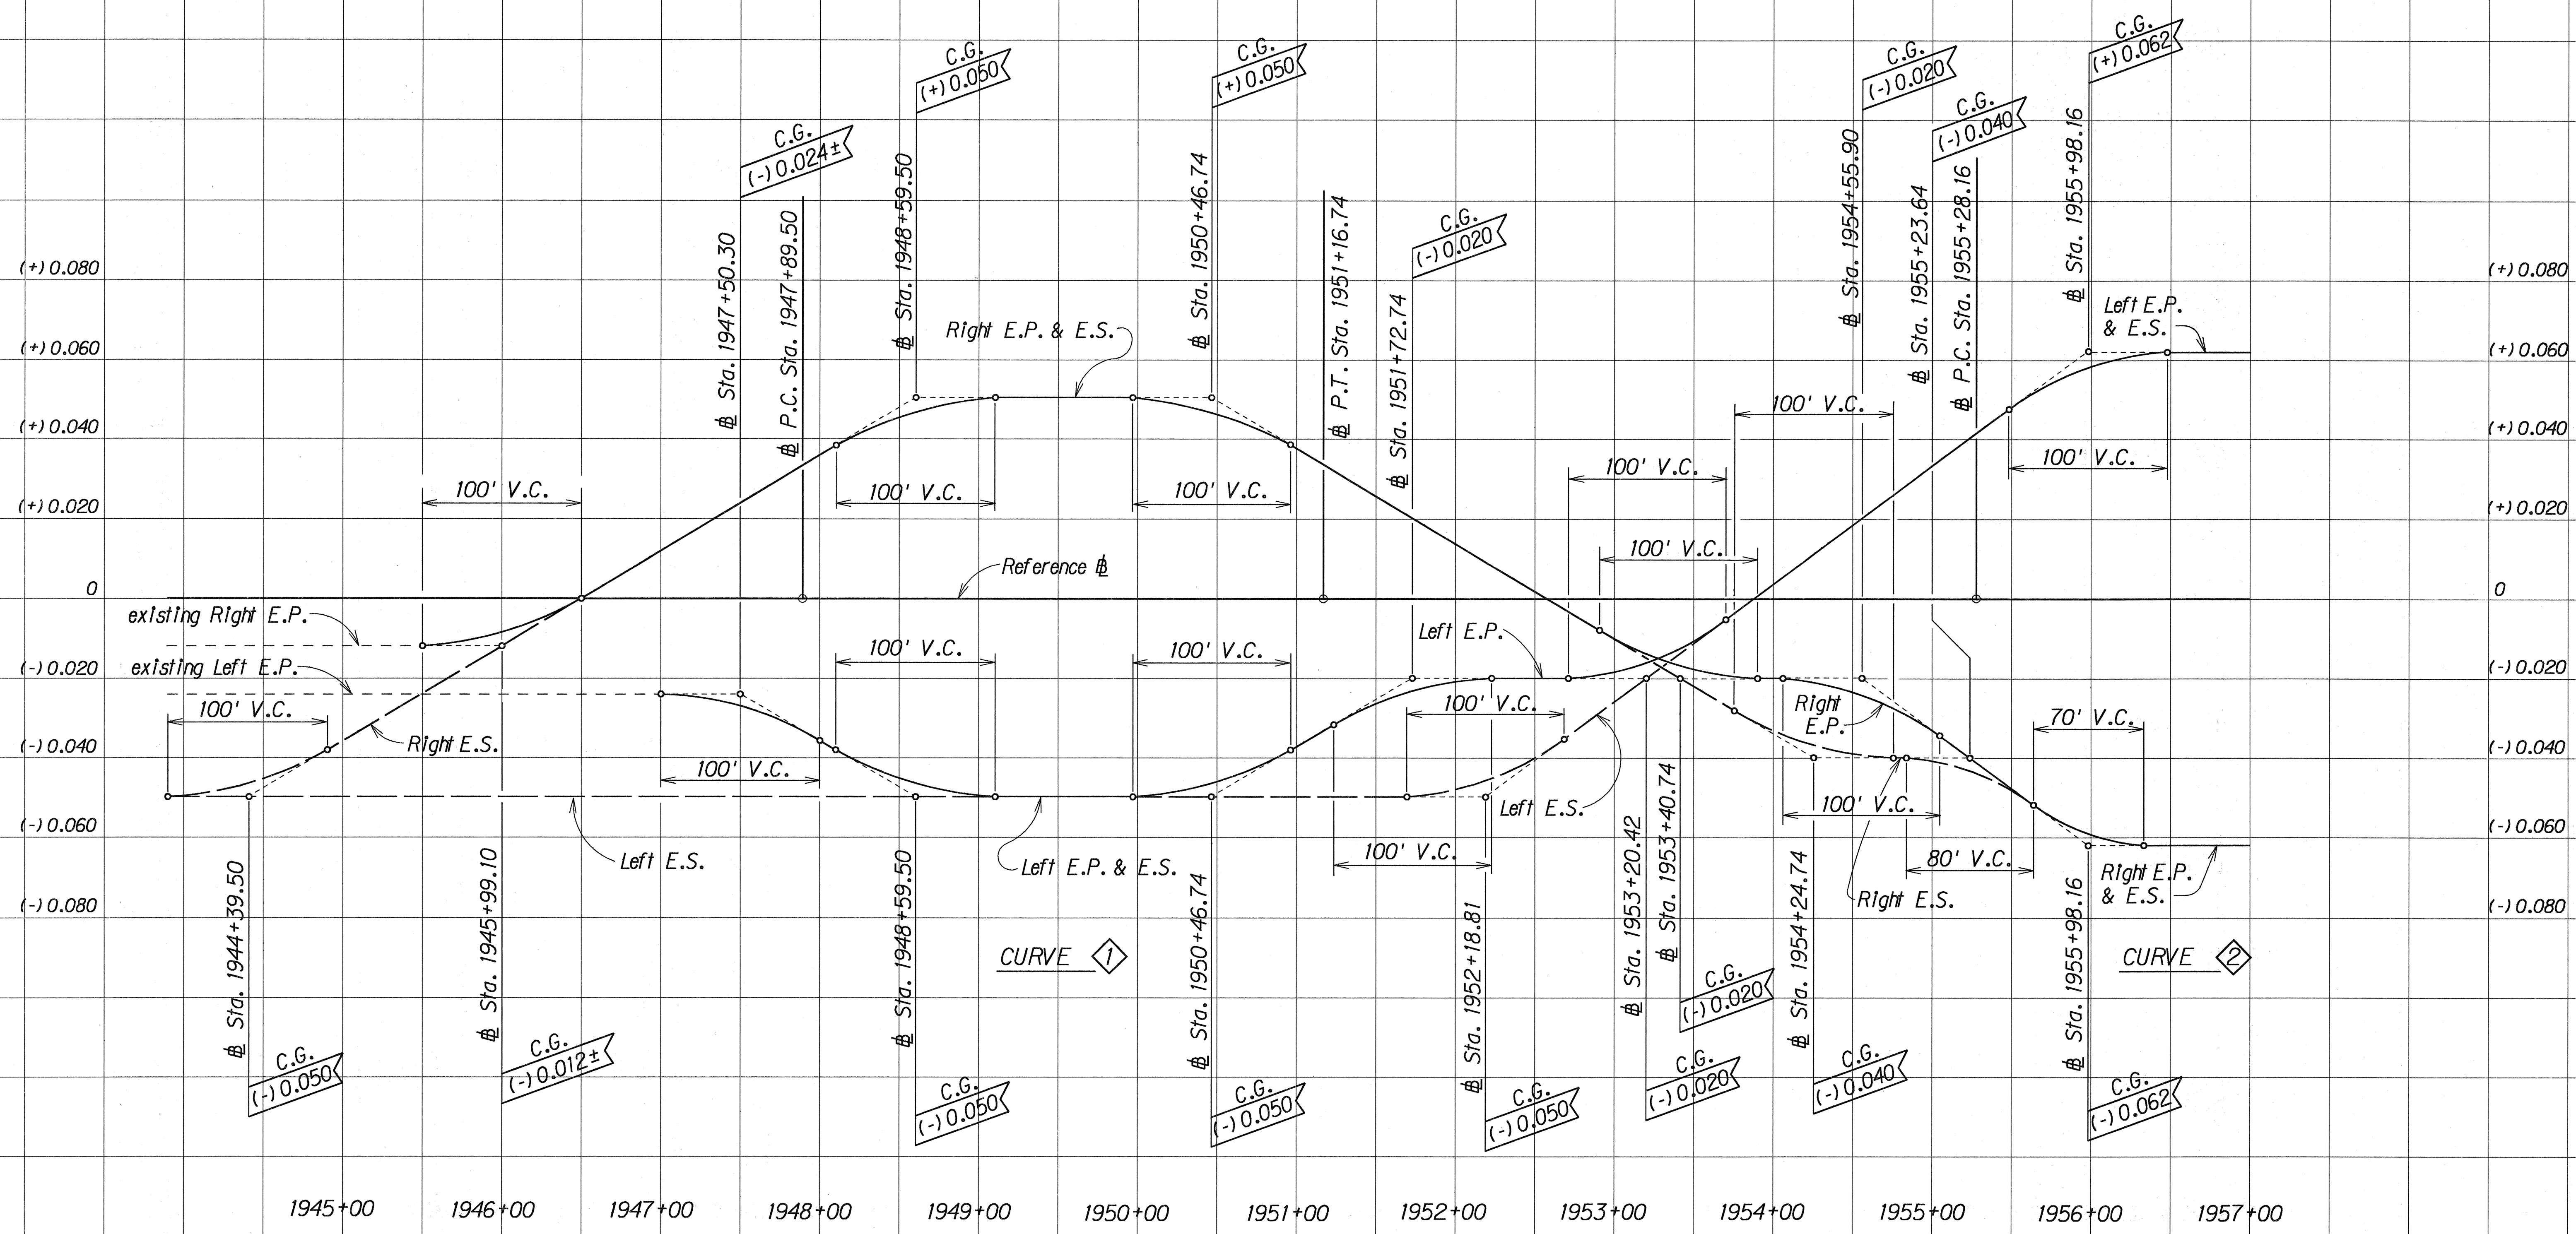

ORIGINAL
PLAN
DATE
DESIGNED BY
CHECKED BY
NOTE BOOK
QUANTITIES BY
N.

SUPERELEVATION OF EDGE OF PAVEMENT AND EDGE OF SHOULDER

Scale: Horiz. 1" = 50'
Vert. 1" = 0.020 ft/ft

LEGEND


- Edge of Pavement
- - - Edge of Shoulder
- - - Existing Edge of Pavement

STATE OF HAWAII
DEPARTMENT OF TRANSPORTATION
HIGHWAYS DIVISION

SUPERELEVATION DIAGRAM

MAMALAHOA HIGHWAY WIDENING
Hawaii Volcanoes National Park
M.P. 35.9 to M.P. 37.0
F.A. Proj. No. FLH-011-2(23)
Scale: As Shown Date: July, 1991
SHEET No. 1 OF 2 SHEETS

FED. ROAD DIST. NO.	STATE	FED. AID PROJ. NO.	FISCAL YEAR	SHEET NO.	TOTAL SHEETS
HAWAII	HAW.	FLH-011-2(23)	1992	13	22

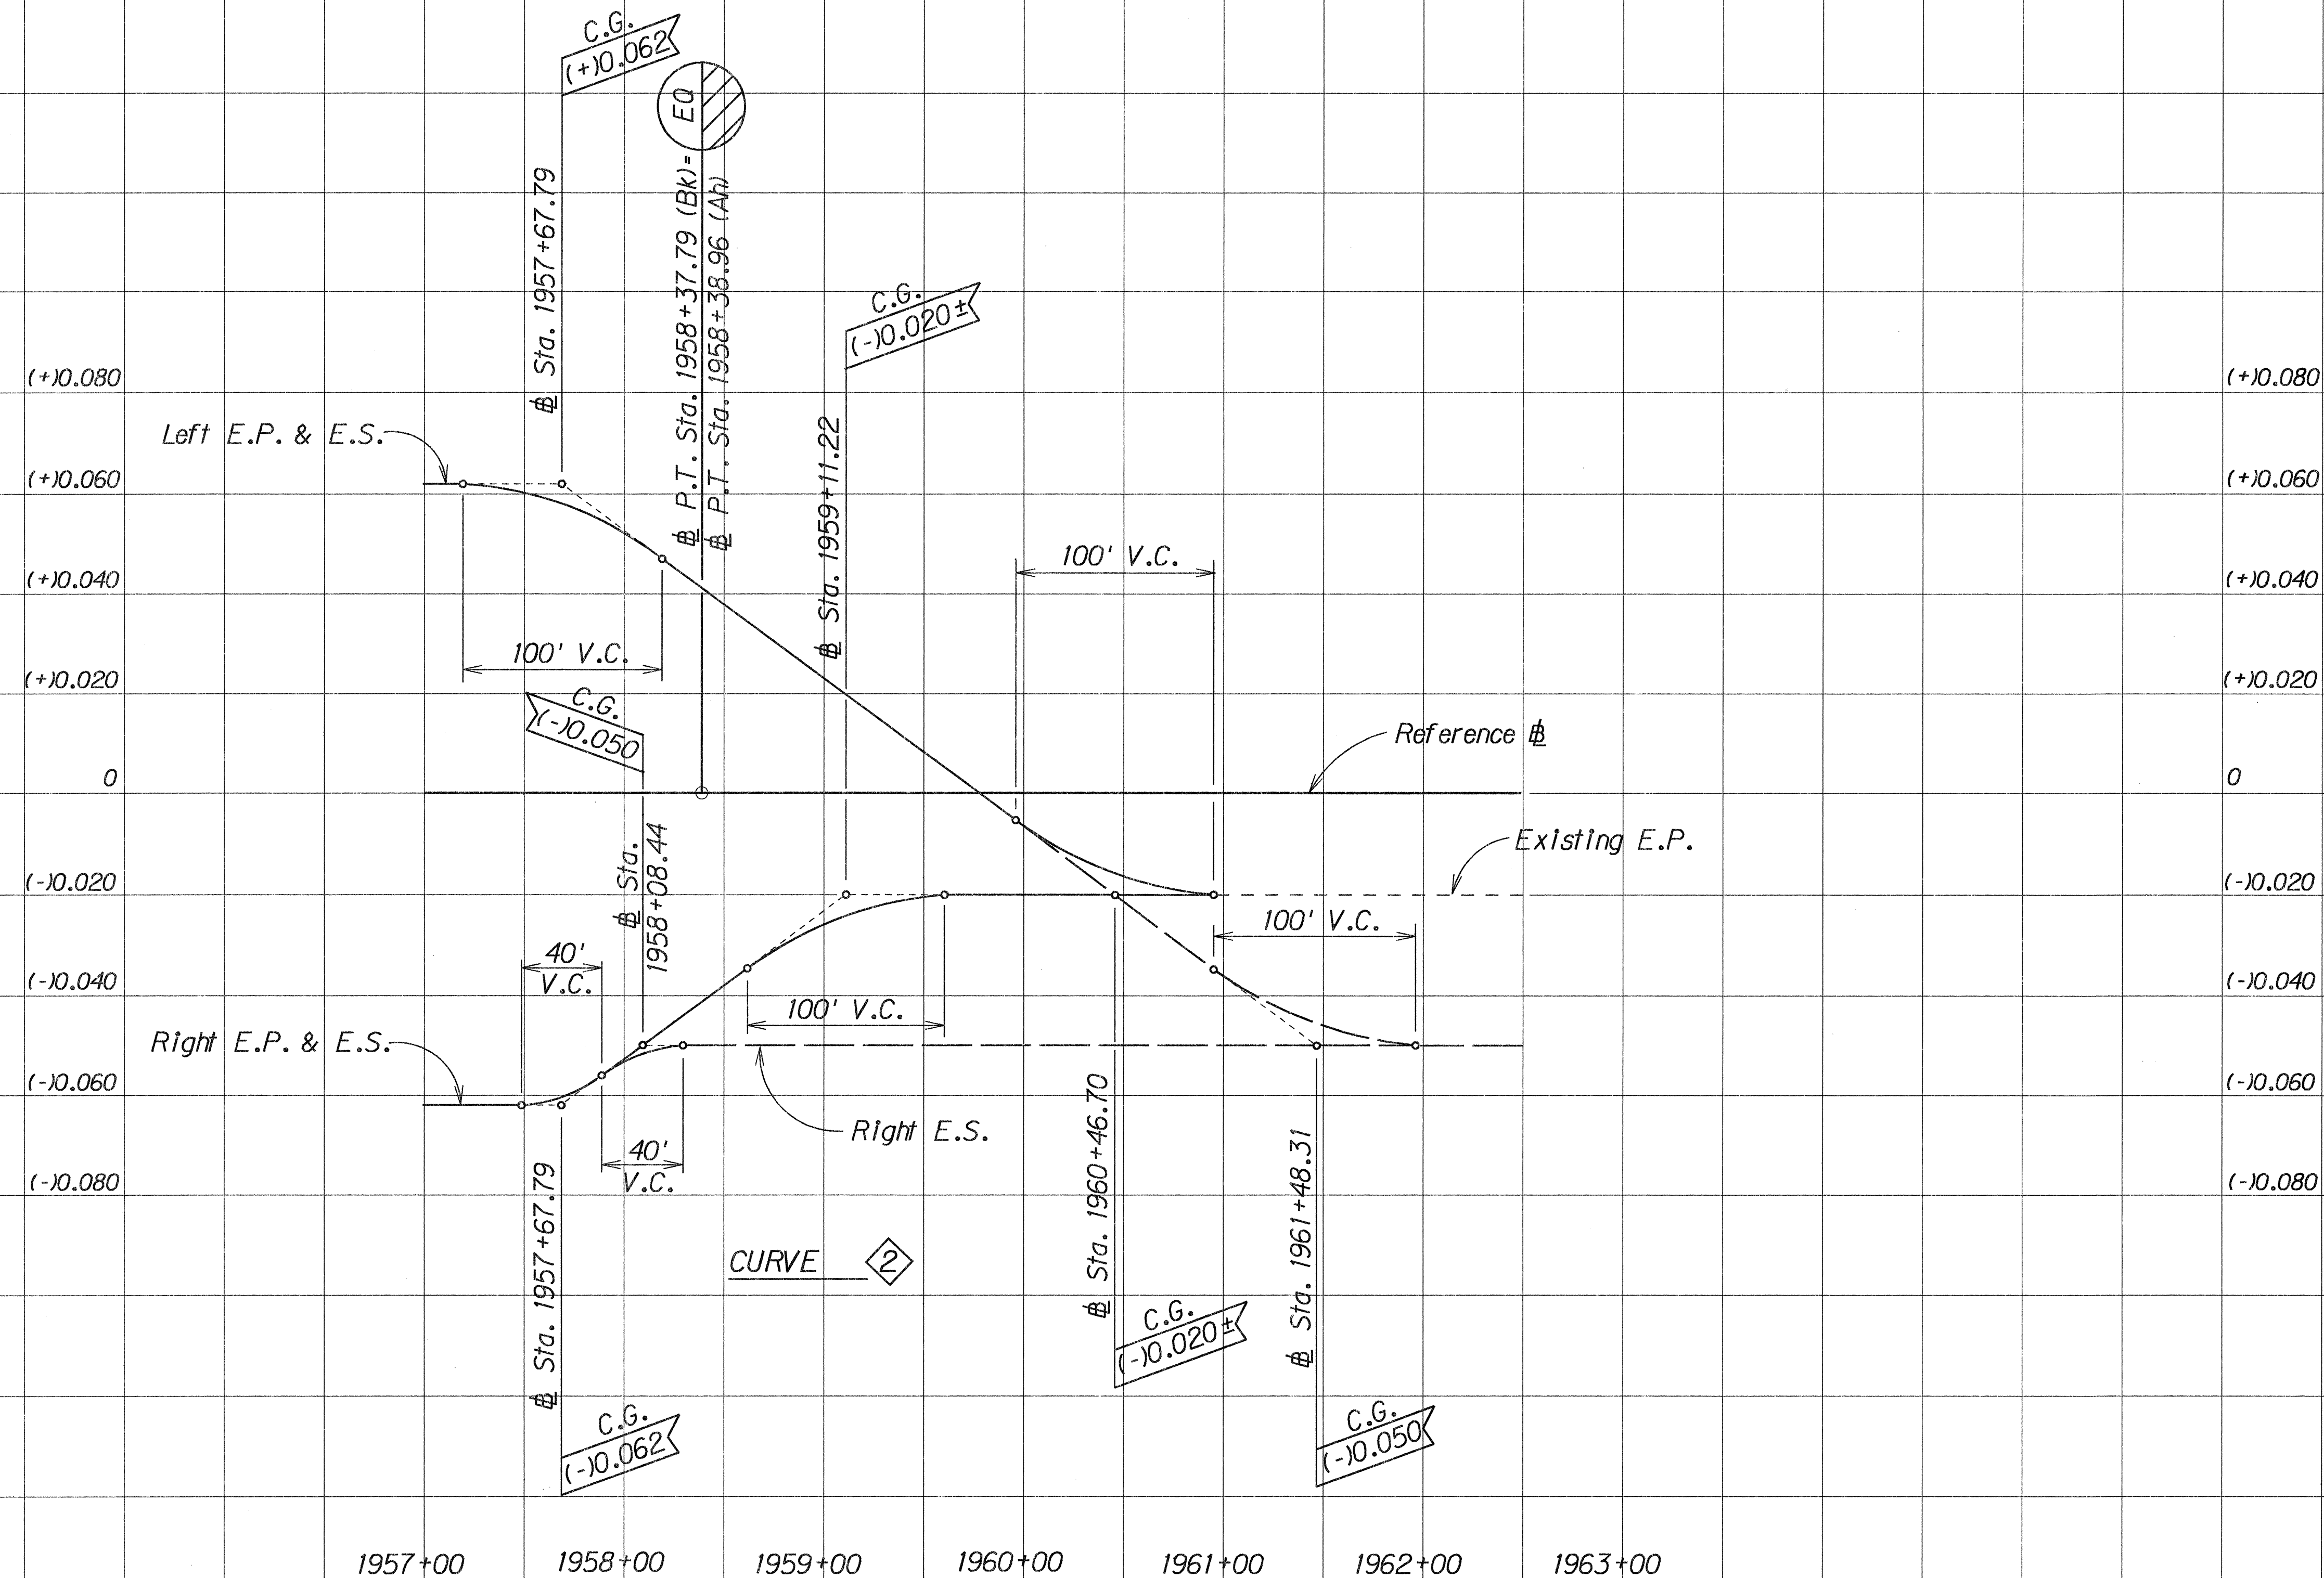

SUPERELEVATION OF EDGE OF PAVEMENT
AND EDGE OF SHOULDER

Scale: Horiz. 1" = 50'
Vert. 1" = 0.020 ft/ft

STATE OF HAWAII
DEPARTMENT OF TRANSPORTATION
HIGHWAYS DIVISION

SUPERELEVATION DIAGRAM

MAMALAHOA HIGHWAY WIDENING
Hawaii Volcanoes National Park
M.P. 35.9 to M.P. 37.0
F.A. Proj. No. FLH-011-2(23)

Scale: As Shown Date: Aug, 1991

SHEET No. 2 OF 2 SHEETS