

FED. ROAD DIST. NO.	STATE	PROJ. NO.	FISCAL YEAR	SHEET NO.	TOTAL SHEETS
HAWAII	HAW.	11BC-01-91	1991	25	25

True North
Scale: 1" = 500'



SITE 1 MP 89.7 HIGHWAY REALIGNMENT

SITE 2 MP 91.7 HIGHWAY REALIGNMENT

SITE 6 MP 103.6 CULVERT EXTENSION

ENLARGEMENT - SITE 6 SCALE: 1" = 40'

ORIGINAL PLAN	DATE
SURVEY PLOTTED BY	
DRAWN BY	
DESIGNED BY	
CHECKED BY	
NO.	

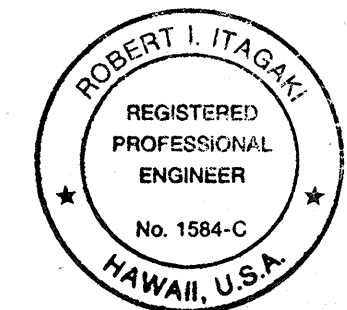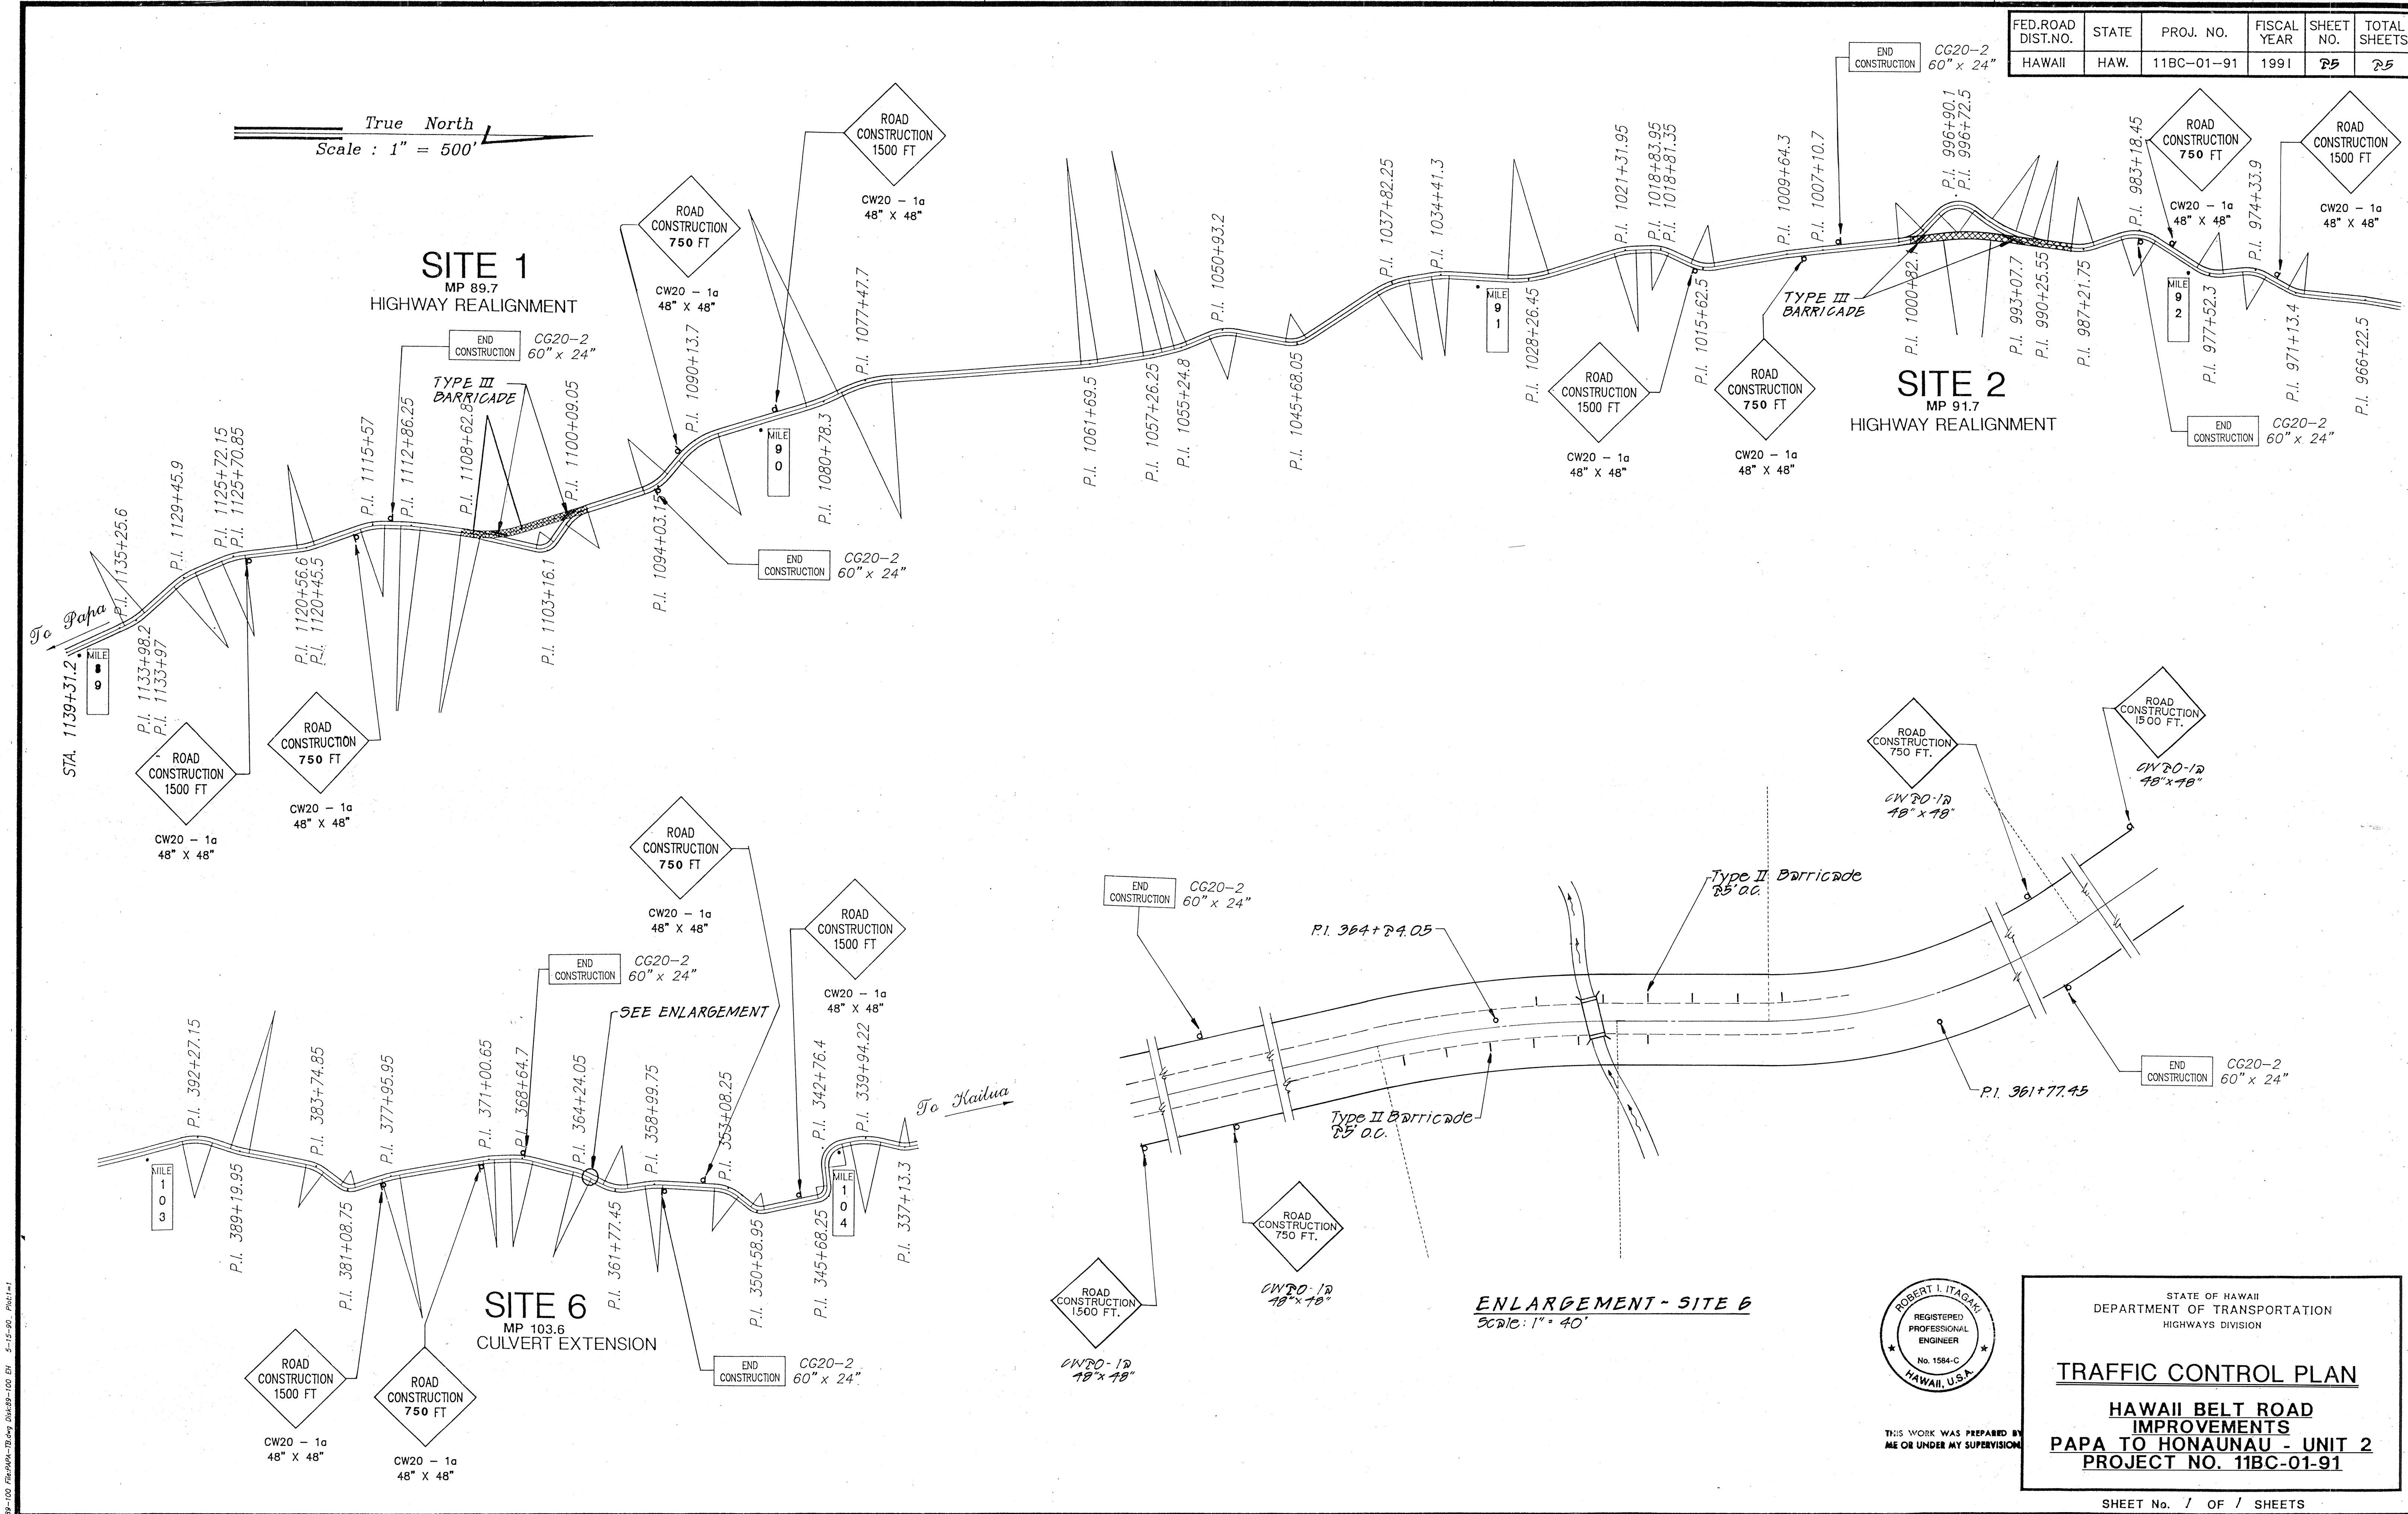

STATE OF HAWAII
DEPARTMENT OF TRANSPORTATION
HIGHWAYS DIVISION

TRAFFIC CONTROL PLAN

HAWAII BELT ROAD IMPROVEMENTS
PAPA TO HONAUNAU - UNIT 2
PROJECT NO. 11BC-01-91

THIS WORK WAS PREPARED BY ME OR UNDER MY SUPERVISION

SHEET No. 1 OF 1 SHEETS