


FED. ROAD DIST. NO.	STATE	PROJ. NO.	FISCAL YEAR	SHEET NO.	TOTAL SHEETS
HAWAII	HAW.	11HKL-01-97M	1997	46	47

PAVEMENT RECONSTRUCTION SCHEDULE						
Station		Offset - # Rd. to Center Recon. Area		Length	Width	Approx. Area
From	To	Left	Right	( L.F.)	( L.F.)	(Sq. Feet)
Proj. No. WER 1(I)						
10+60	10+85		3	25	6	150
43+80	44+90	10		110	4	440
78+90	79+20	6		30	12	360
78+90	79+20		6	30	12	360
210+55	210+85		9	30	6	180
Proj. No. FAF 18(B)						
187+40	191+50		8	410	6	2460
192+20	197+00		8	480	6	2880
197+50	198+20		5.5	70	11	770
TOTAL						7600

SURVEY PLOTTED BY	DATE
DRAWN BY	
DESIGNED BY	
NOTED BY	
QUANTITIES BY	
CHECKED BY	

ORIGINAL PLAN	DATE
NOTE BOOK	
7/20/77/LOH	

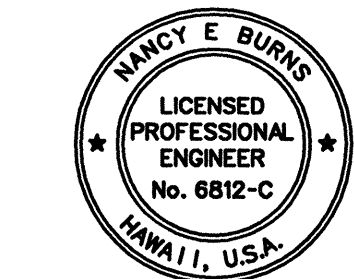

THIS WORK WAS PREPARED BY ME OR UNDER MY SUPERVISION AND CONSTRUCTION OF THIS PROJECT WILL BE UNDER MY OBSERVATION.  
Nancy E. Burns  
DATE: 4/30/97

STATE OF HAWAII  
DEPARTMENT OF TRANSPORTATION  
HIGHWAYS DIVISION

PAVEMENT RECONSTRUCTION  
SCHEDULE

HAWAII BELT ROAD  
VICINITY OF PAHALA  
PROJECT NO. 11HKL-01-97M

Scale: N/A      Date: April, 1997

SHEET No. 1 OF 1 SHEETS