


FED. ROAD DIST. NO.	STATE	PROJ. NO.	FISCAL YEAR	SHEET NO.	TOTAL SHEETS
HAWAII	HAW.	11HKL-01-97M	1997	16	47

PAVEMENT RECONSTRUCTION SCHEDULE

Station		Offset - $\frac{1}{2}$ Rd. to Center Recon. Area		Length	Width	Approx. Area
From	To	Left	Right	(L.F.)	(L.F.)	(Sq. Feet)
103+00	103+20		3	20	6	120
131+90	132+80		6	90	12	1080
134+00	137+70		6	370	12	4440
135+30	137+25		17	195	11	2145
HVNP Entrance (See Sht. No. 11)				60	12	720
TOTAL						8505

ORIGINAL PLAN	DATE
NOTED BY	
DESIGNED BY	
CHECKED BY	
DATE	

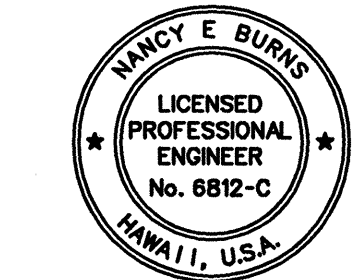

THIS WORK WAS PREPARED BY ME OR UNDER MY SUPERVISION AND CONSTRUCTION OF THIS PROJECT WILL BE UNDER MY OBSERVATION.
Nancy E. Burns
DATE: 4/30/97

STATE OF HAWAII
DEPARTMENT OF TRANSPORTATION
HIGHWAYS DIVISION

PAVEMENT RECONSTRUCTION
SCHEDULE

HAWAII BELT ROAD
VICINITY OF PARK H.Q. ENTRANCE

PROJECT NO. 11HKL-01-97M

Scale: N/A Date: April, 1997