

REFLECTOR AND OBJECT MARKER SCHEDULE


STATION*		LEFT	RIGHT	RM-2BI	RM-2		RM-3 **		RM-3BI	RM-4	TYPE II	REMARKS
FROM	TO			FLEX POST	STEEL POST	STEEL BI	FLEX POST	NO POST	FLEX POST	NO POST	NO POST	
11KL-01-97M												
100+00	---	●	●	2								Drop Off
102+34	---	●						2				Below W-1
102+38	---		●					2				Below W-2
105+33	---	●		1								Drop Off
106+44	---		●					1				Below W2-2R
109+50	---		●	1								Drop Off
110+00	---	●		1								Drop Off
112+50	---		●	1								Drop Off
113+00	---	●		1								Drop Off
113+20	---		●					1				Below R1-1
115+98	---	●	●						2			Culvert
119+00	---		●	1								Drop Off
119+42	---	●						1				Below W2-2L
121+50	---	●		1								Drop Off
121+90	---		●	1								Drop Off
124+34	---		●						1			End of Guardrail
124+50	---	●							1			End of Guardrail
125+34	---		●		1							Guardrail
125+50	---	●			1							Guardrail
126+34	---		●		1							Guardrail
126+50	---	●			1							Guardrail
127+34	---		●		1							Guardrail
127+50	---	●			1							Guardrail
128+34	---		●		1							Guardrail
128+50	---	●			1							Guardrail
129+50	---	●	●						2			Culvert
129+34	---		●		1							Guardrail
130+34	---		●		1							Guardrail
131+20	---	●						1				Below R15-1
131+20	---		●						1			End Guardrail
131+50	---	●							1			End of Guardrail
132+21	---	●						1				Below R16-1
133+50	---		●					1				Below W2-2R
134+05	---	●		1								Drop Off
134+24	---		●					1				W13-2

STATION*		LEFT	RIGHT	RM-2BI	RM-2		RM-3 **		RM-3BI	RM-4	TYPE II	REMARKS
FROM	TO			FLEX POST	STEEL POST	STEEL BI	FLEX POST	NO POST	FLEX POST	NO POST	NO POST	
137+04	---		●	1								Drop Off
137+37	---	●							1			End of Guardrail
137+90	---		●						1			Island
138+32	---		●							2		Below R10-13
138+37	---	●			1							Guardrail
138+67	---		●							2		Below R1-1
139+20	---		●					1				Below R5-1
139+37	---	●			1							Guardrail
139+58	---		●					1				Below R7-4L
140+37	---	●			1							Guardrail
140+62	---		●					1				Below R7-4
141+37	---	●			1							Guardrail
141+50	---	●	●						2			Culvert
142+37	---	●			1							Guardrail
143+05	---		●					1				Below R7-4R
143+37	---	●			1							Guardrail
143+95	---		●					1				Below R16-1
144+16	---	●							1			End of Guardrail
144+50	---	●		1								Drop Off
145+00	---	●						1				Below W2-2L
147+50	---	●	●	2								Drop Off
148+05	---		●					1				Below R15-1
149+50	---		●					1				Below W1-2L
150+50	---	●	●	2								Drop Off
TOTALS				17	16	0	0	19	13	4	0	

NOTES:

1. Reflector markers located behind guardrail shall be installed with steelposts. At all other locations reflector markers shall be installed with flexible delineator posts.
2. Remove all existing reflector markers, object markers, and posts unless otherwise directed by the Engineer.
3. Removal of existing reflector markers, object markers, and posts shall be considered incidental to the various signing items.

* Stations may vary in the field
Final Marker locations are to be approved by the Engineer.
** RM-3 to be installed on Sign Posts, as directed by the Engineer

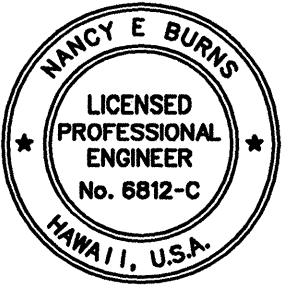

THIS WORK WAS PREPARED BY ME OR UNDER MY SUPERVISION AND CONSTRUCTION OF THIS PROJECT WILL BE UNDER MY OBSERVATION.
Nancy E. Burns
DATE: 4/30/97

STATE OF HAWAII
DEPARTMENT OF TRANSPORTATION
HIGHWAYS DIVISION
**REFLECTOR & OBJECT
MARKER SCHEDULE**
HAWAII BELT-ROAD
VICINITY OF PARK H.Q. ENTRANCE
PROJECT NO. 11HKL-01-97M
Scale: N.T.S. Date: April, 1997
SHEET No. 1 OF 1 SHEETS

GENERAL NOTES:
1. SURVEY PLANNED BY: DATE: _____
2. DRAWN BY: _____
3. CHECKED BY: _____
4. QUANTITIES BY: _____
5. DATE: 9/20/97