

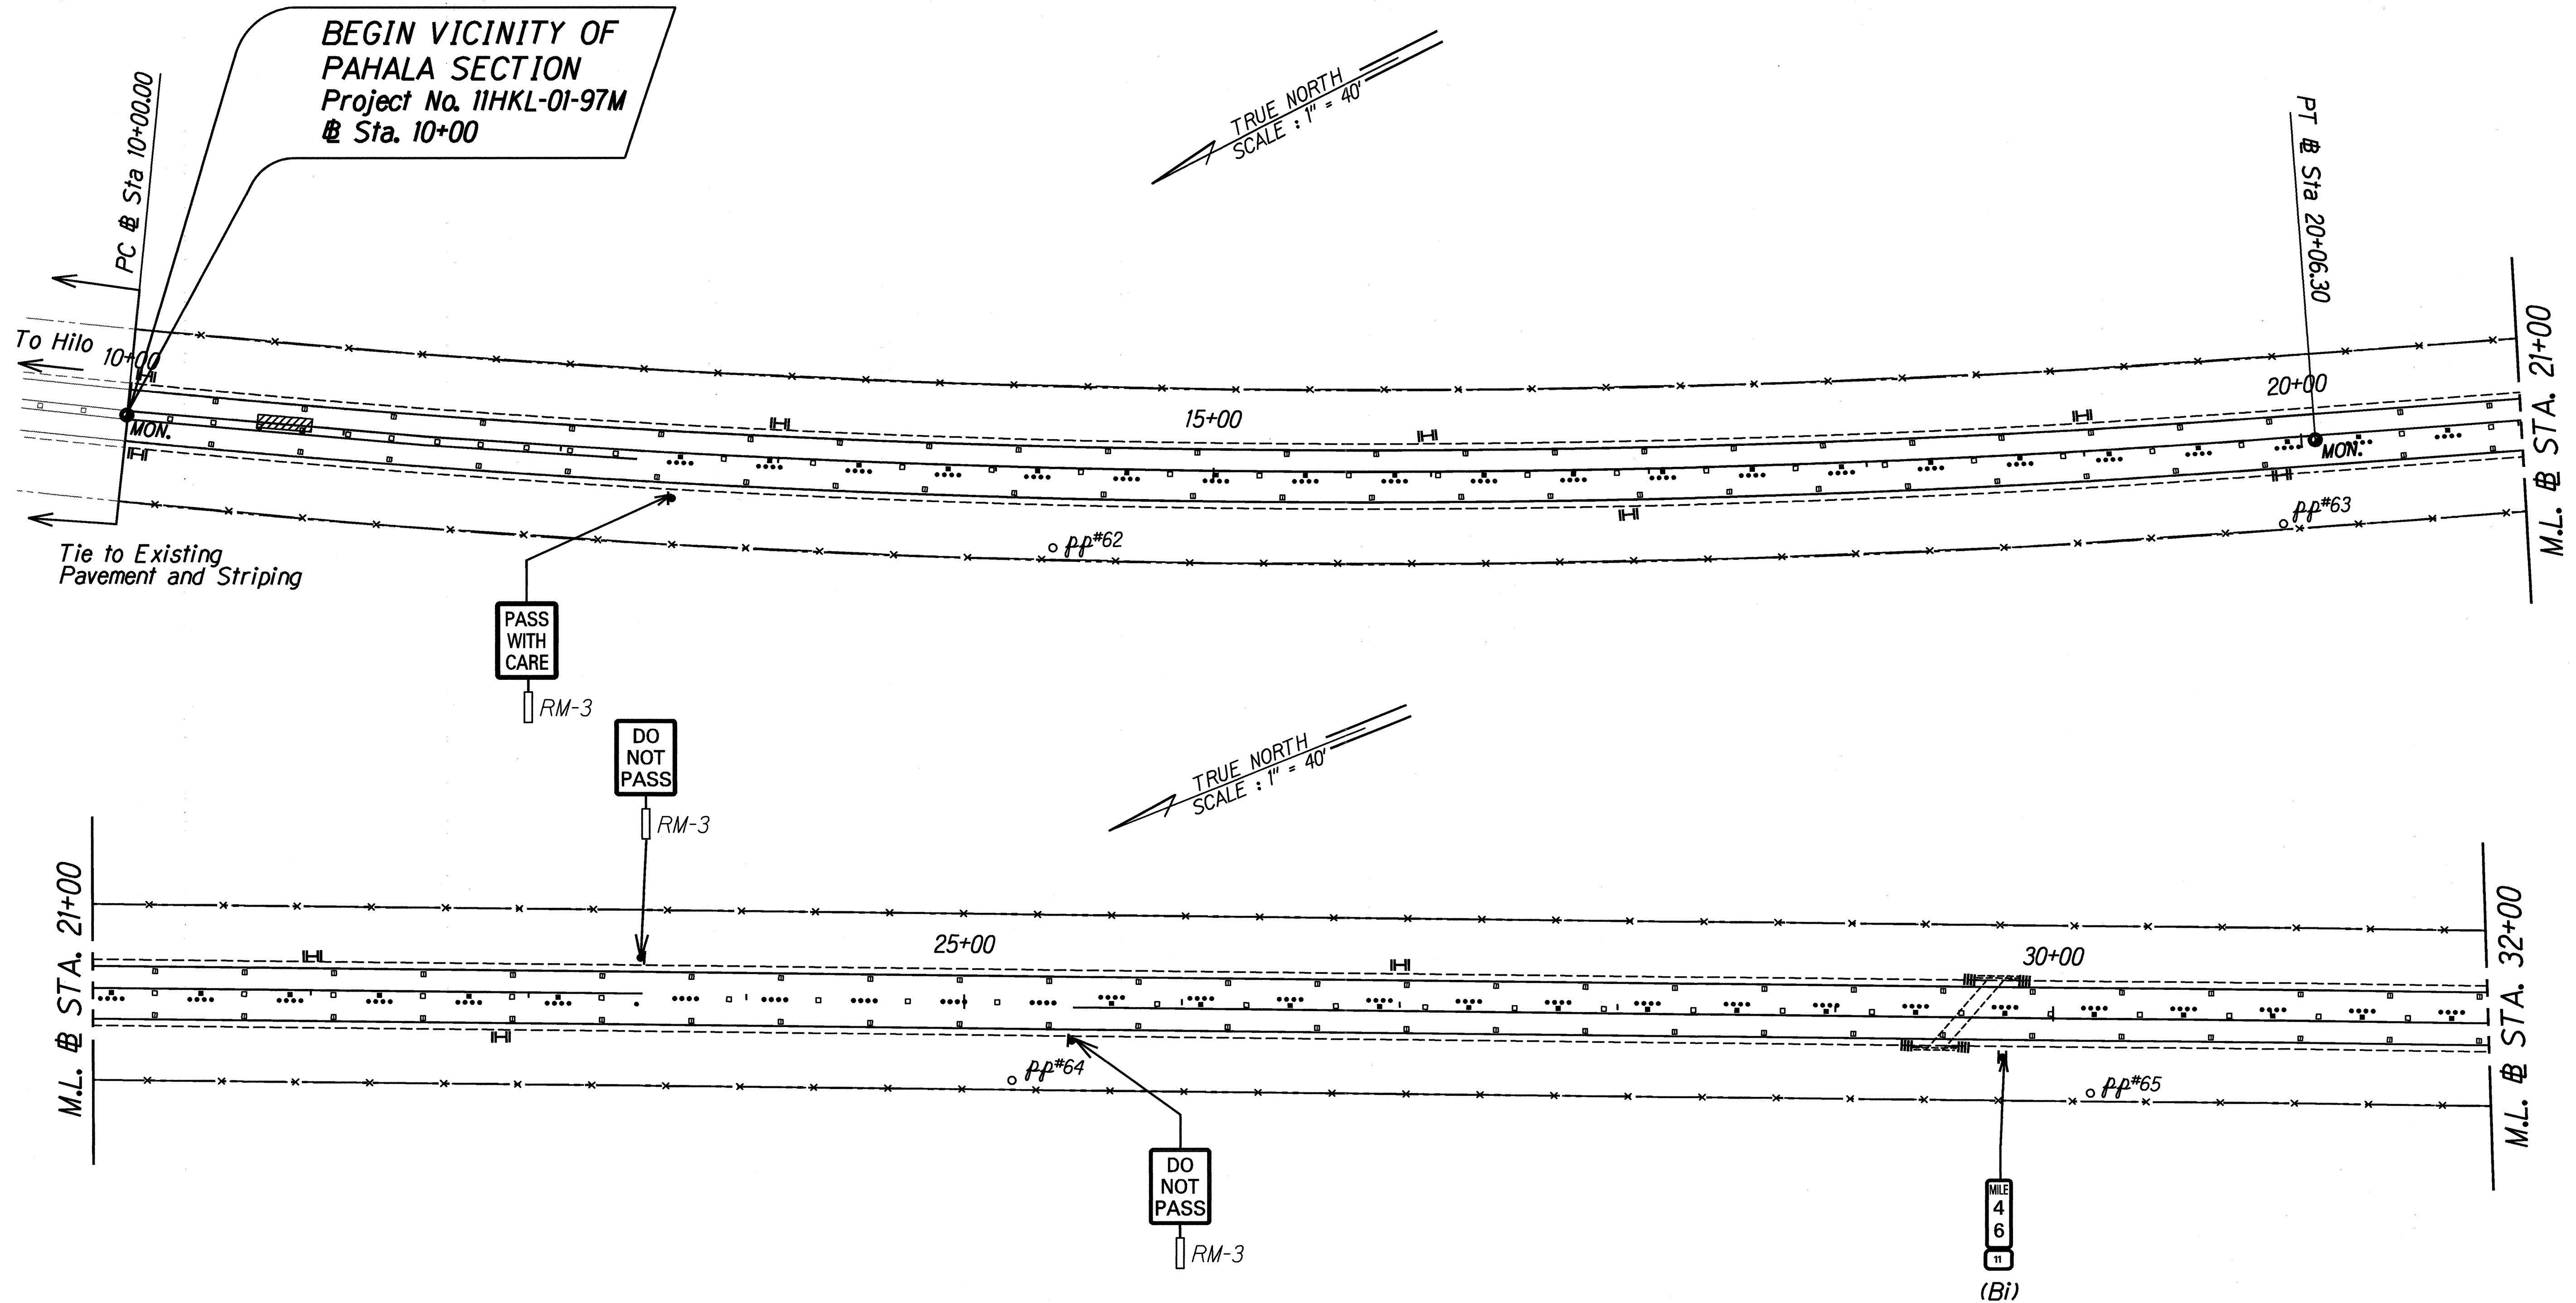


FED. ROAD DIST. NO.	STATE	PROJ. NO.	FISCAL YEAR	SHEET NO.	TOTAL SHEETS
HAWAII	HAW.	11HKL-01-97M	1997	19	47

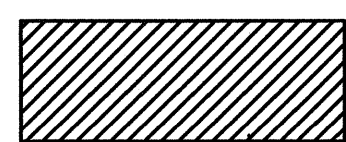

GENERAL	DATE
PLAN	
NOTED	
BY	
DATE	
BY	
DATE	
BY	
DATE	

 Reconstruction Area

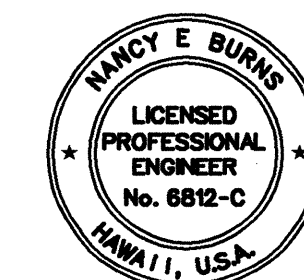

THIS WORK WAS PREPARED BY ME OR UNDER MY SUPERVISION AND CONSTRUCTION OF THIS PROJECT WILL BE UNDER MY OBSERVATION.
Nancy E. Burns
 DATE: 5/22/97

STATE OF HAWAII
 DEPARTMENT OF TRANSPORTATION
 HIGHWAYS DIVISION



ROADWAY PLAN

**HAWAII BELT ROAD
 VICINITY OF PAHALA
 PROJECT NO. 11HKL-01-97M**


Scale: 1"=40' Date: April, 1997

SHEET No. 1 OF 14 SHEETS

FED. ROAD DIST. NO.	STATE	PROJ. NO.	FISCAL YEAR	SHEET NO.	TOTAL SHEETS
HAWAII	HAW.	11HKL-01-97M	1997	20	47

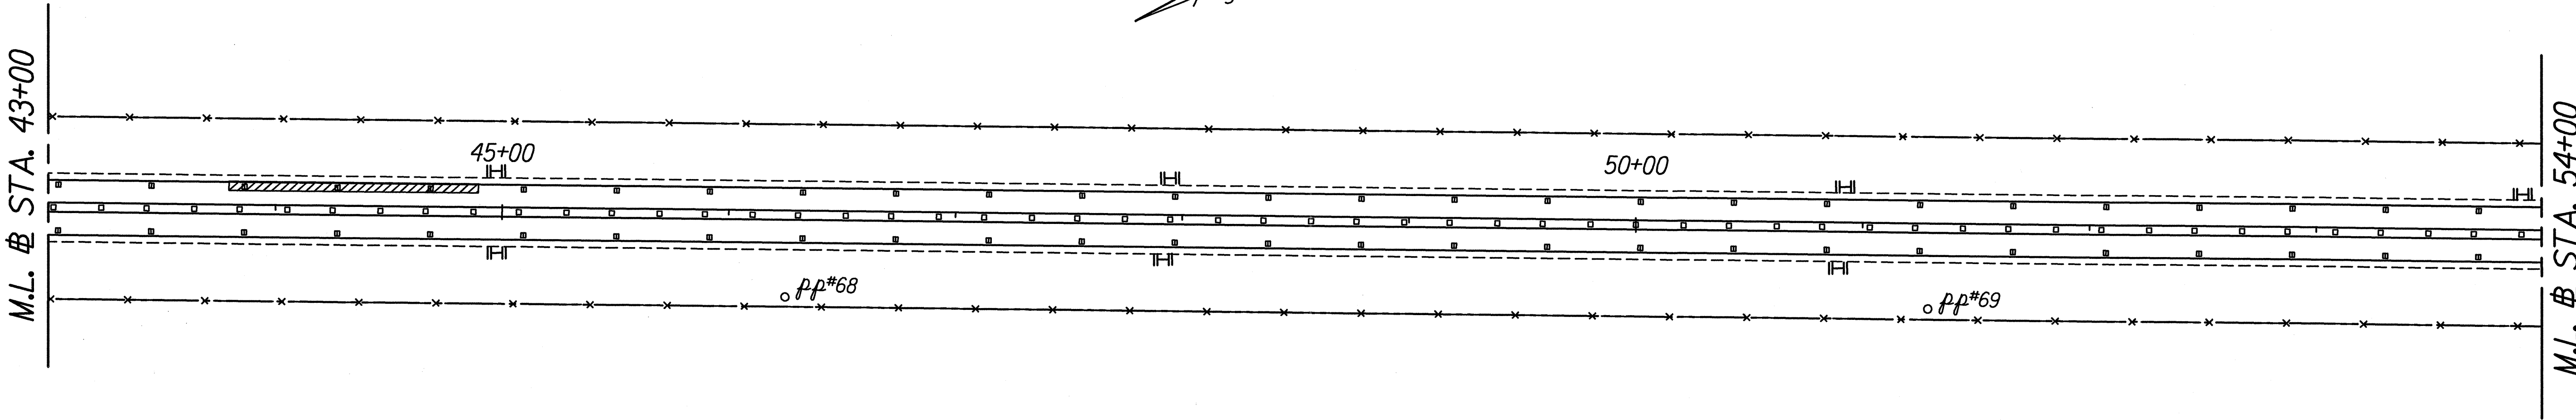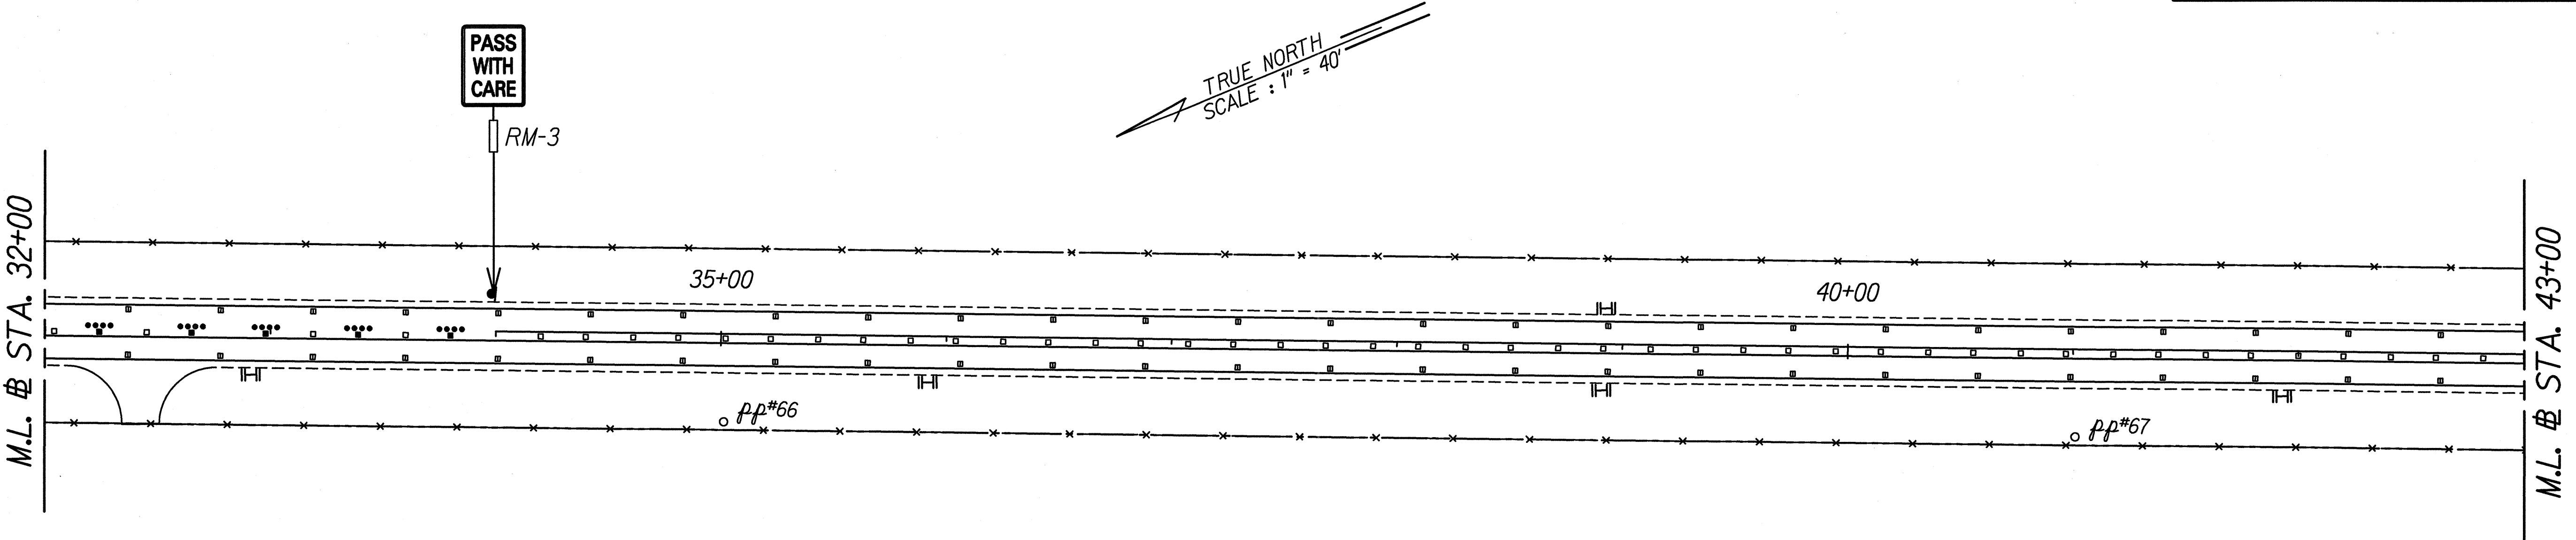

ORIGINAL PLAN	DATE
DESIGNED BY	
CHECKED BY	
NOTED BY	
DATE	

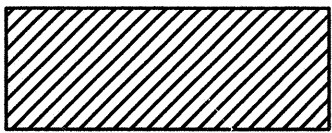

Reconstruction Area




THIS WORK WAS PREPARED BY ME OR UNDER
MY SUPERVISION AND CONSTRUCTION OF THIS
PROJECT WILL BE UNDER MY OBSERVATION.
Nancy E. Burns
DATE: 4/30/97

STATE OF HAWAII
DEPARTMENT OF TRANSPORTATION
HIGHWAYS DIVISION


ROADWAY PLAN

HAWAII BELT ROAD
VICINITY OF PAHALA
PROJECT NO. 11HKL-01-97M
Scale: 1"=40' Date: April, 1997

FED. ROAD DIST. NO.	STATE	PROJ. NO.	FISCAL YEAR	SHEET NO.	TOTAL SHEETS
HAWAII	HAW.	11HKL-01-97M	1997	21	47

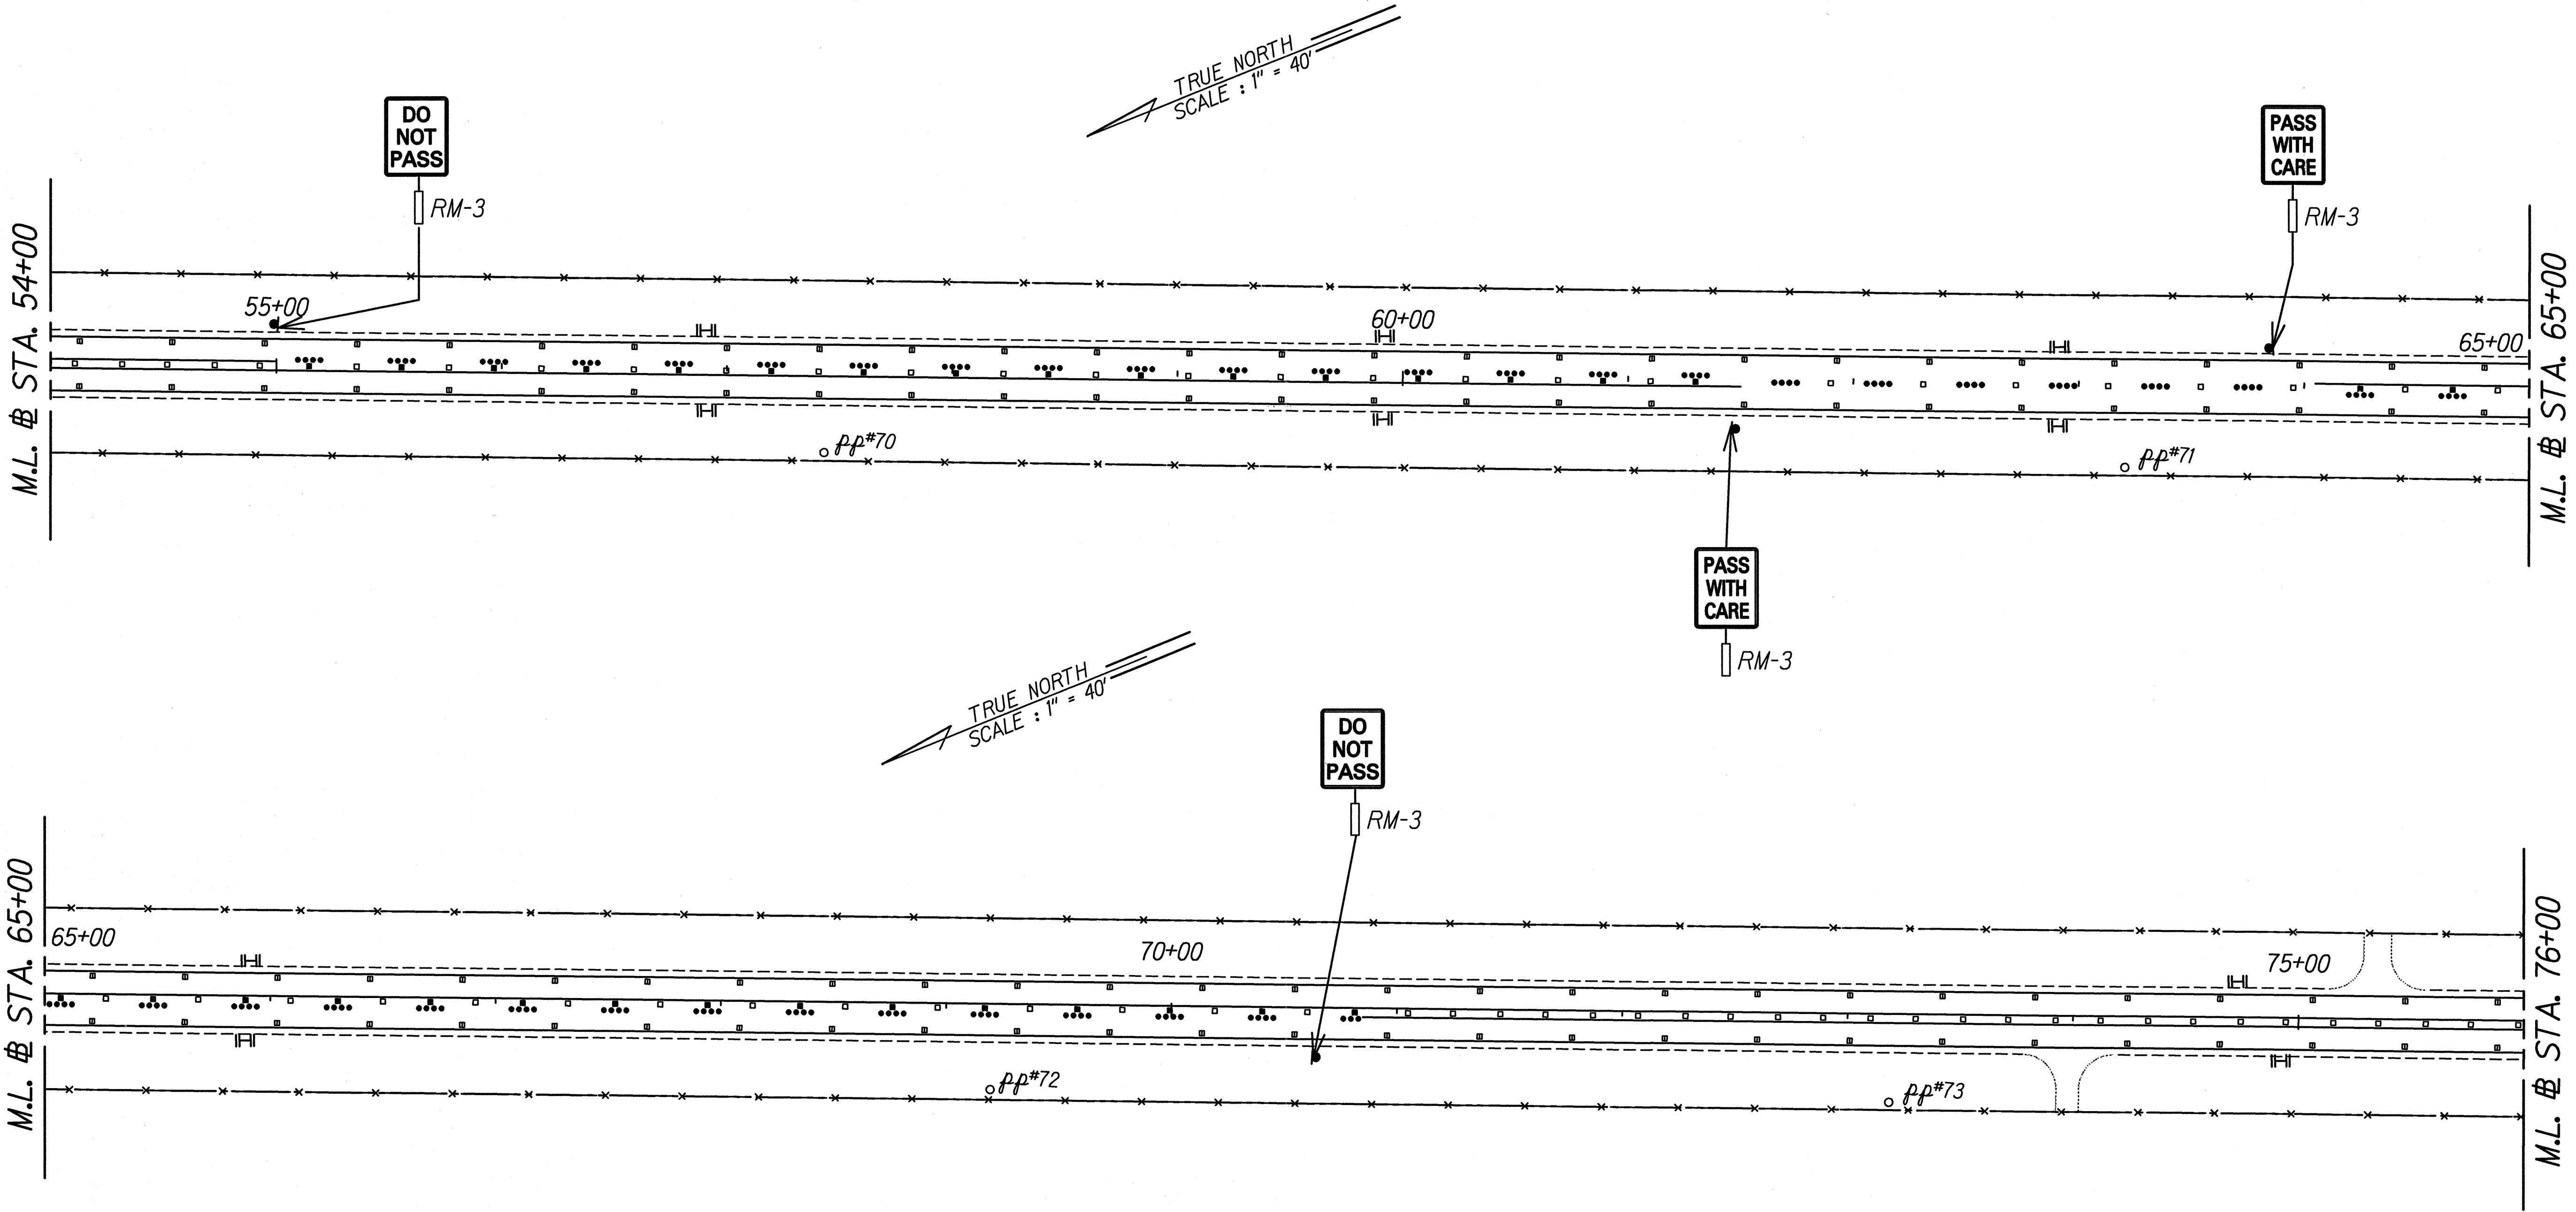

DESIGNED BY	DATE
NOTED BY	
CHECKED BY	
IN CHARGE	
PROJECT NO.	
DATE	

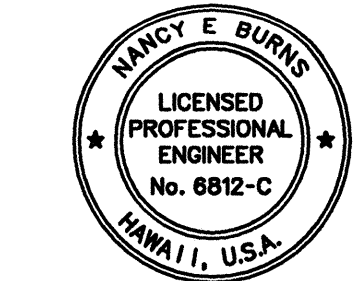

THIS WORK WAS PREPARED BY ME OR UNDER
MY SUPERVISION AND CONSTRUCTION OF THIS
PROJECT WILL BE UNDER MY OBSERVATION.
Nancy E. Burns
DATE: 4/30/97

STATE OF HAWAII
DEPARTMENT OF TRANSPORTATION
HIGHWAYS DIVISION



ROADWAY PLAN

HAWAII BELT ROAD
VICINITY OF PAHALA
PROJECT NO. 11HKL-01-97M


Scale: 1"=40' Date: April, 1997

SHEET No. 3 OF 14 SHEETS

FED. ROAD DIST. NO.	STATE	PROJ. NO.	FISCAL YEAR	SHEET NO.	TOTAL SHEETS
HAWAII	HAW.	11HKL-01-97M	1997	23	47

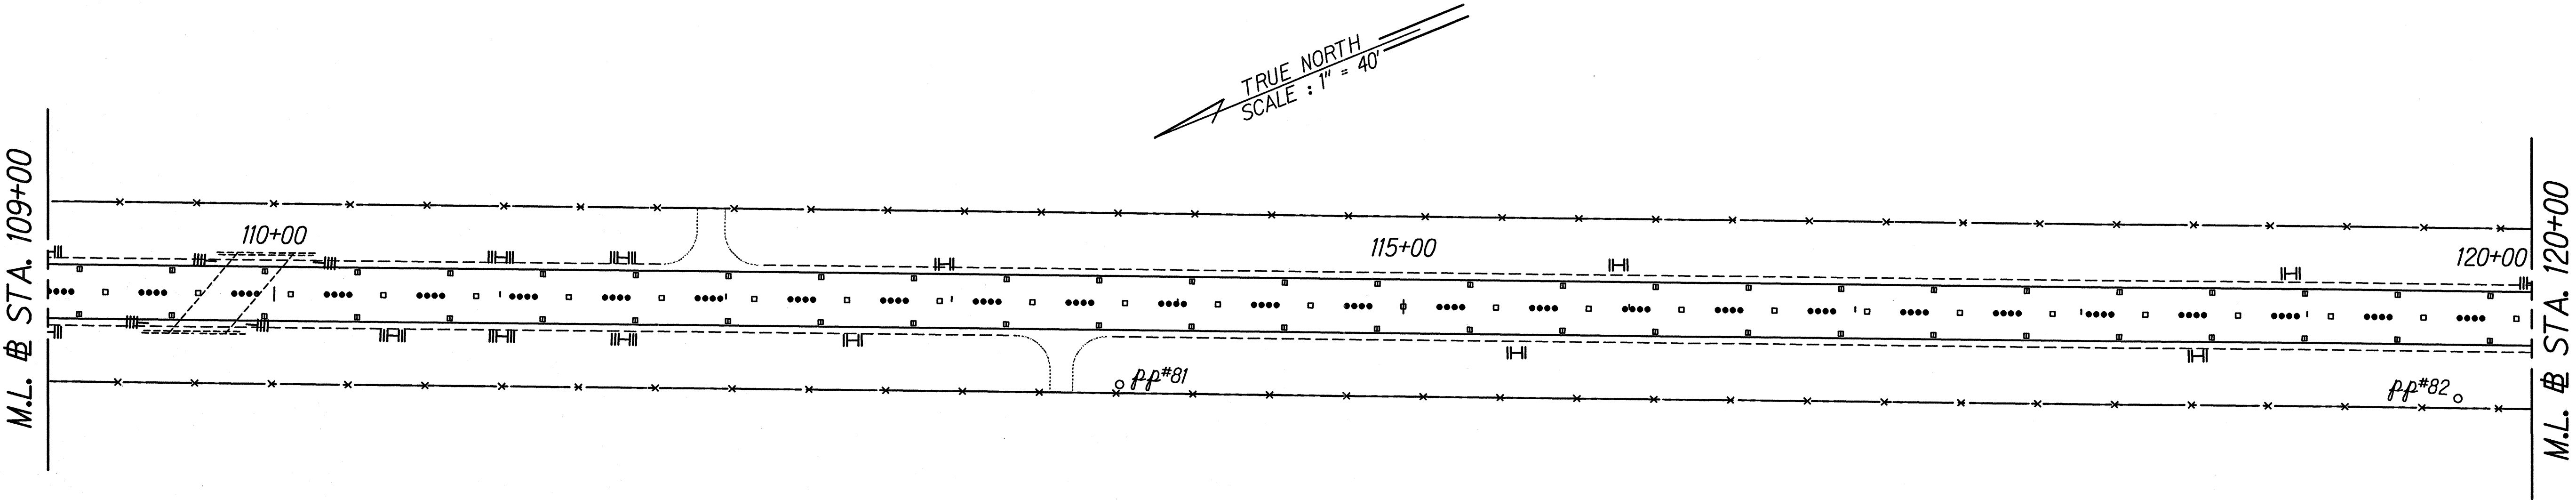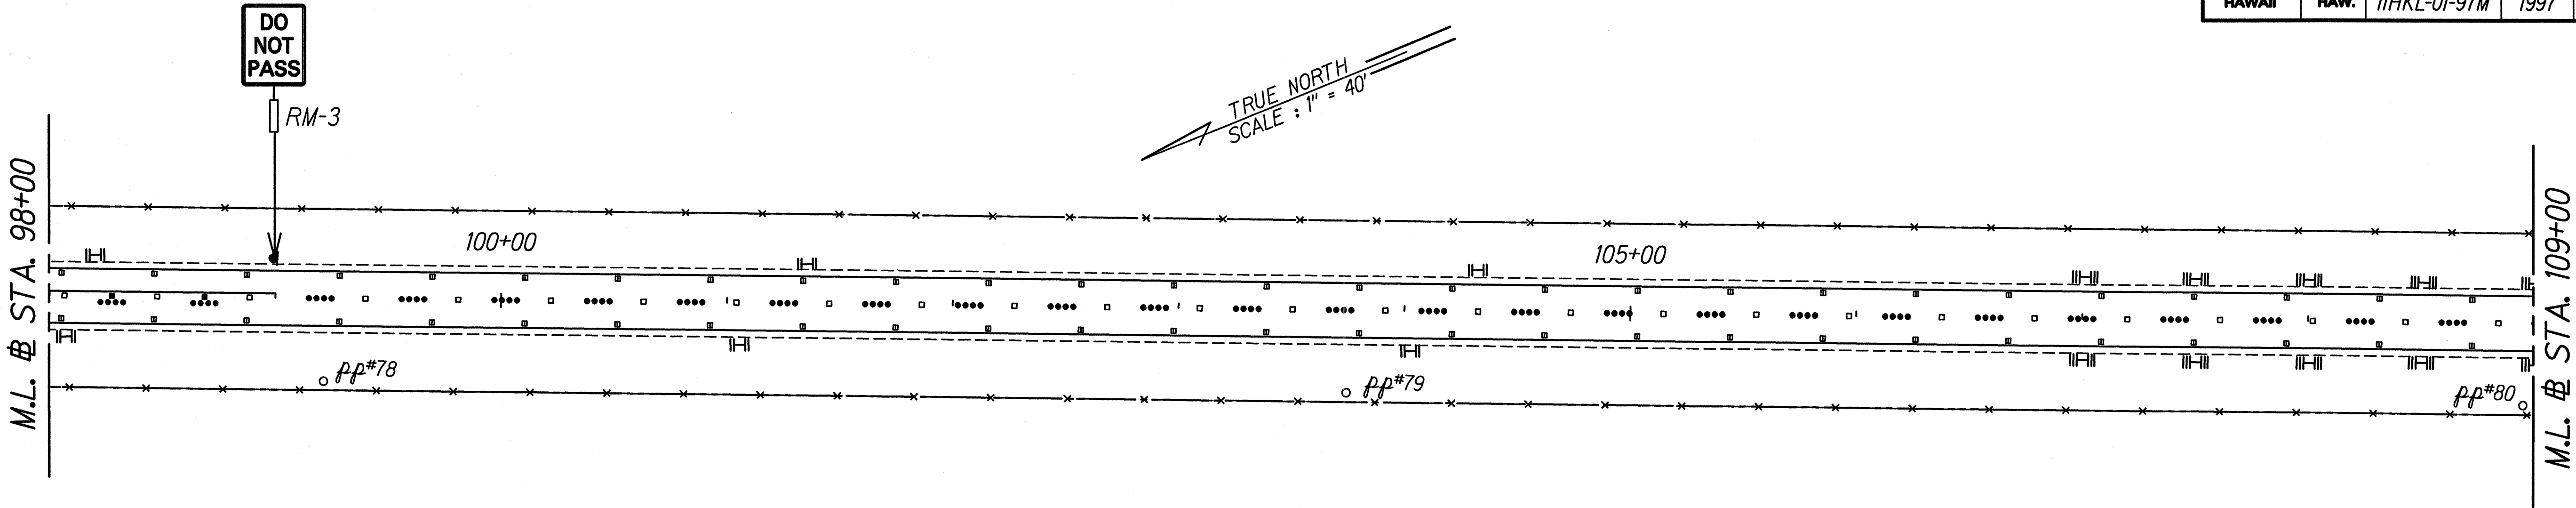

DESIGNED BY	DATE
DRAWN BY	
CHECKED BY	
NOTED BY	
DATE	

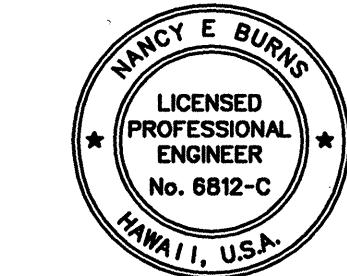

THIS WORK WAS PREPARED BY ME OR UNDER MY SUPERVISION AND CONSTRUCTION OF THIS PROJECT WILL BE UNDER MY OBSERVATION.

Nancy E. Burns

DATE: 4/30/97


STATE OF HAWAII
DEPARTMENT OF TRANSPORTATION
HIGHWAYS DIVISION

ROADWAY PLAN

HAWAII BELT ROAD
VICINITY OF PAHALA
PROJECT NO. 11HKL-01-97M
Scale: 1"=40' Date: April, 1997

SHEET No. 5 OF 14 SHEETS

FED. ROAD DIST. NO.	STATE	PROJ. NO.	FISCAL YEAR	SHEET NO.	TOTAL SHEETS
HAWAII	HAW.	11HKL-01-97M	1997	24	47

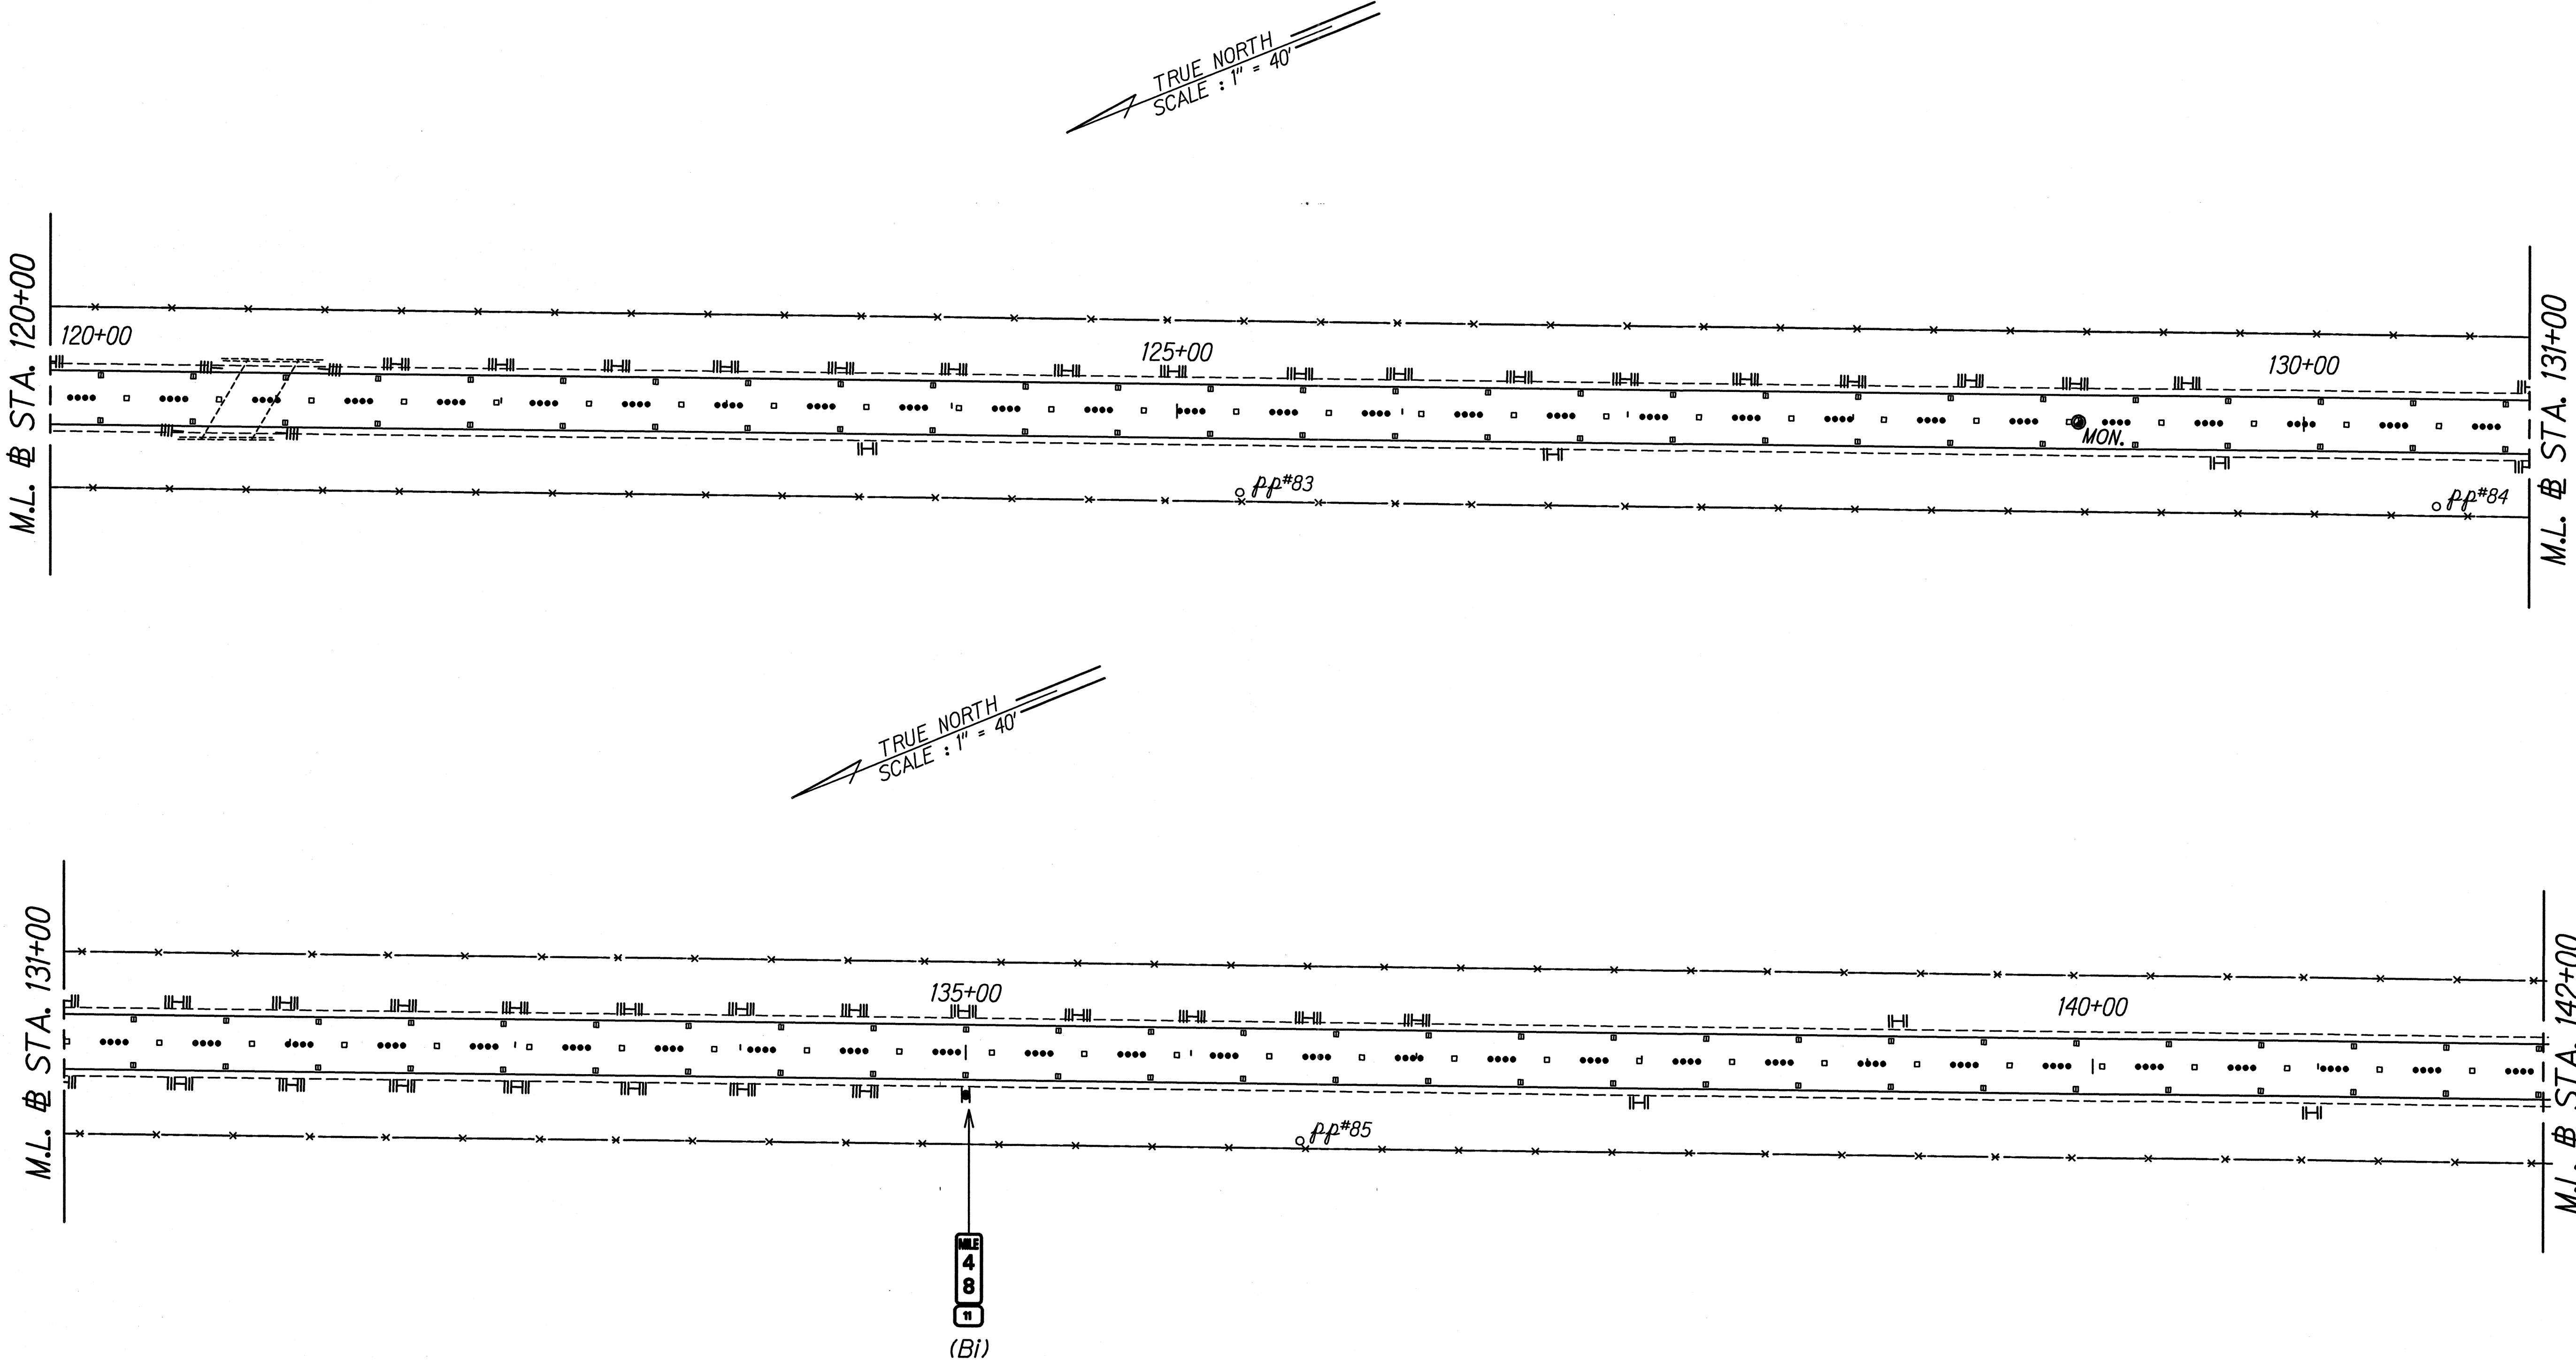

GENERAL PLAN	DATE
DESIGNED BY	
DRAWN BY	
CHECKED BY	
NOTED BY	
DATE	



THIS WORK WAS PREPARED BY ME OR UNDER MY SUPERVISION AND CONSTRUCTION OF THIS PROJECT WILL BE UNDER MY OBSERVATION.

Nancy E. Burns


DATE: 4/30/97

STATE OF HAWAII
DEPARTMENT OF TRANSPORTATION
HIGHWAYS DIVISION

ROADWAY PLAN
HAWAII BELT ROAD
VICINITY OF PAHALA
PROJECT NO. 11HKL-01-97M
Scale: 1"=40' Date: April, 1997

SHEET No. 6 OF 14 SHEETS

FED. ROAD DIST. NO.	STATE	PROJ. NO.	FISCAL YEAR	SHEET NO.	TOTAL SHEETS
HAWAII	HAW.	11HKL-01-97M	1997	25	47

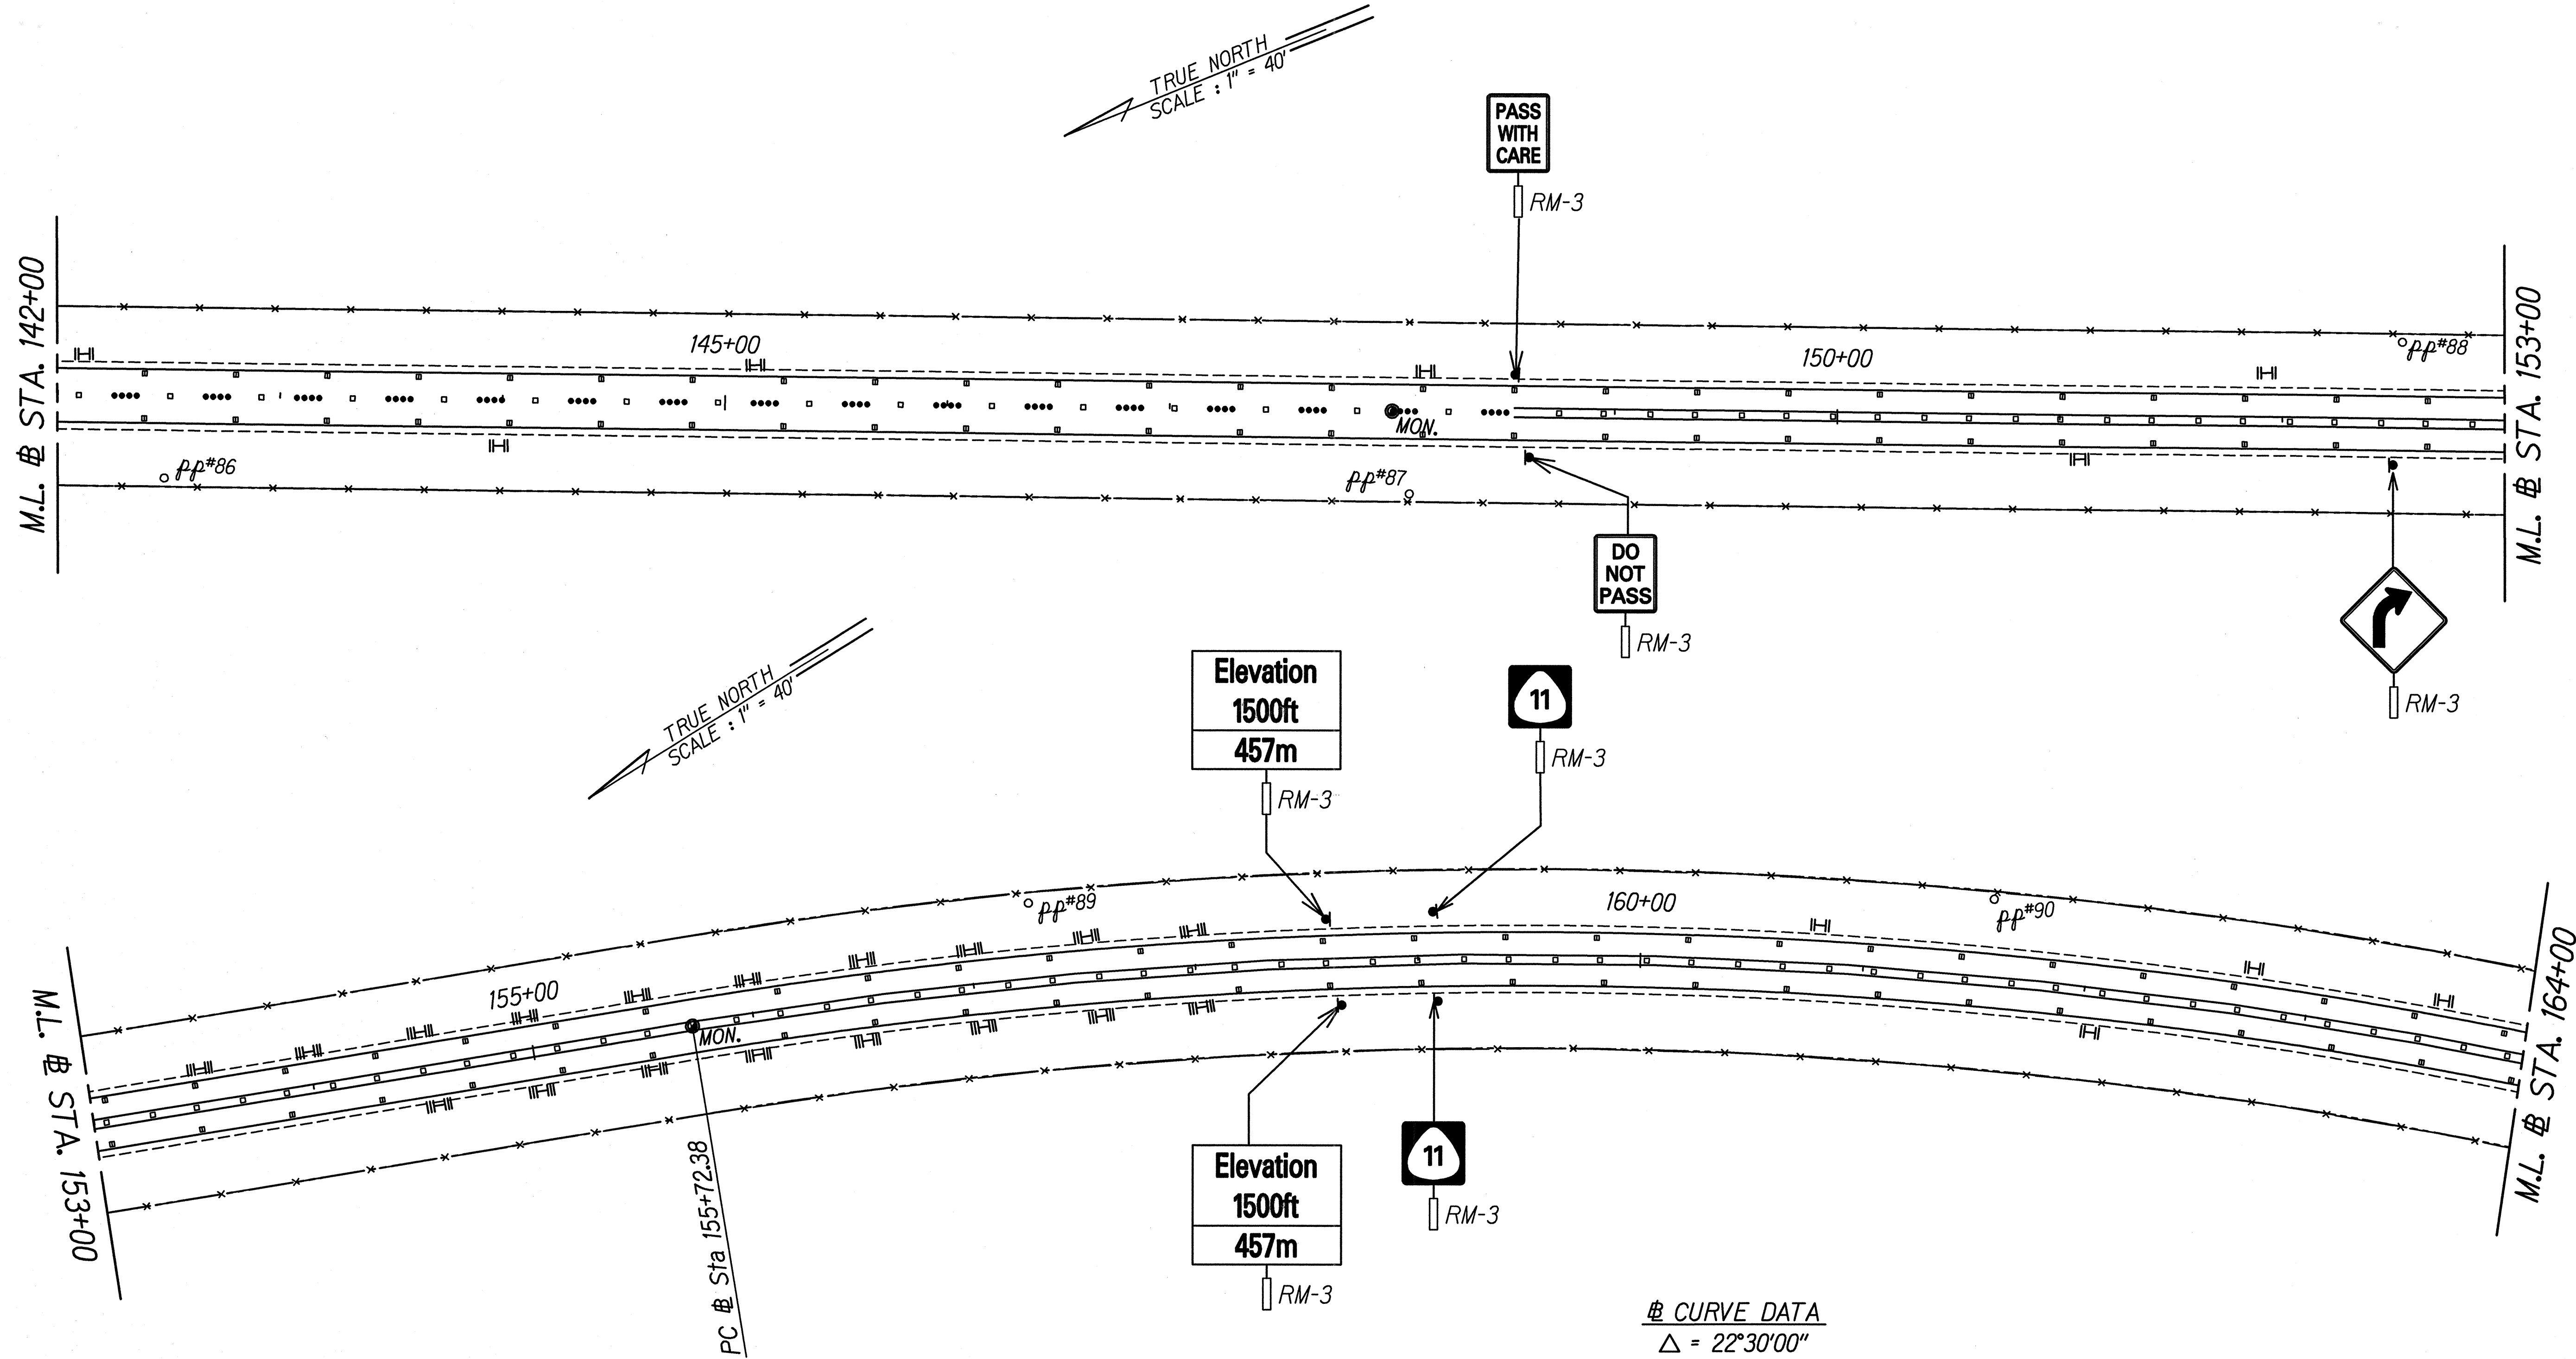

DESIGNED BY	DATE
DRAWN BY	
CHECKED BY	
IN CHARGE	
NOTED BY	
QUANTITIES BY	
CHECKED BY	



THIS WORK WAS PREPARED BY ME OR UNDER MY SUPERVISION AND CONSTRUCTION OF THIS PROJECT WILL BE UNDER MY OBSERVATION.

Nancy E. Burns


DATE: 4/30/97

STATE OF HAWAII
DEPARTMENT OF TRANSPORTATION
HIGHWAYS DIVISION


ROADWAY PLAN

HAWAII BELT ROAD
VICINITY OF PAHALA
PROJECT NO. 11HKL-01-97M
Scale: 1"=40' Date: April, 1997
SHEET No. 7 OF 14 SHEETS

FED. ROAD DIST. NO.	STATE	PROJ. NO.	FISCAL YEAR	SHEET NO.	TOTAL SHEETS
HAWAII	HAW.	11HKL-01-97M	1997	26	47

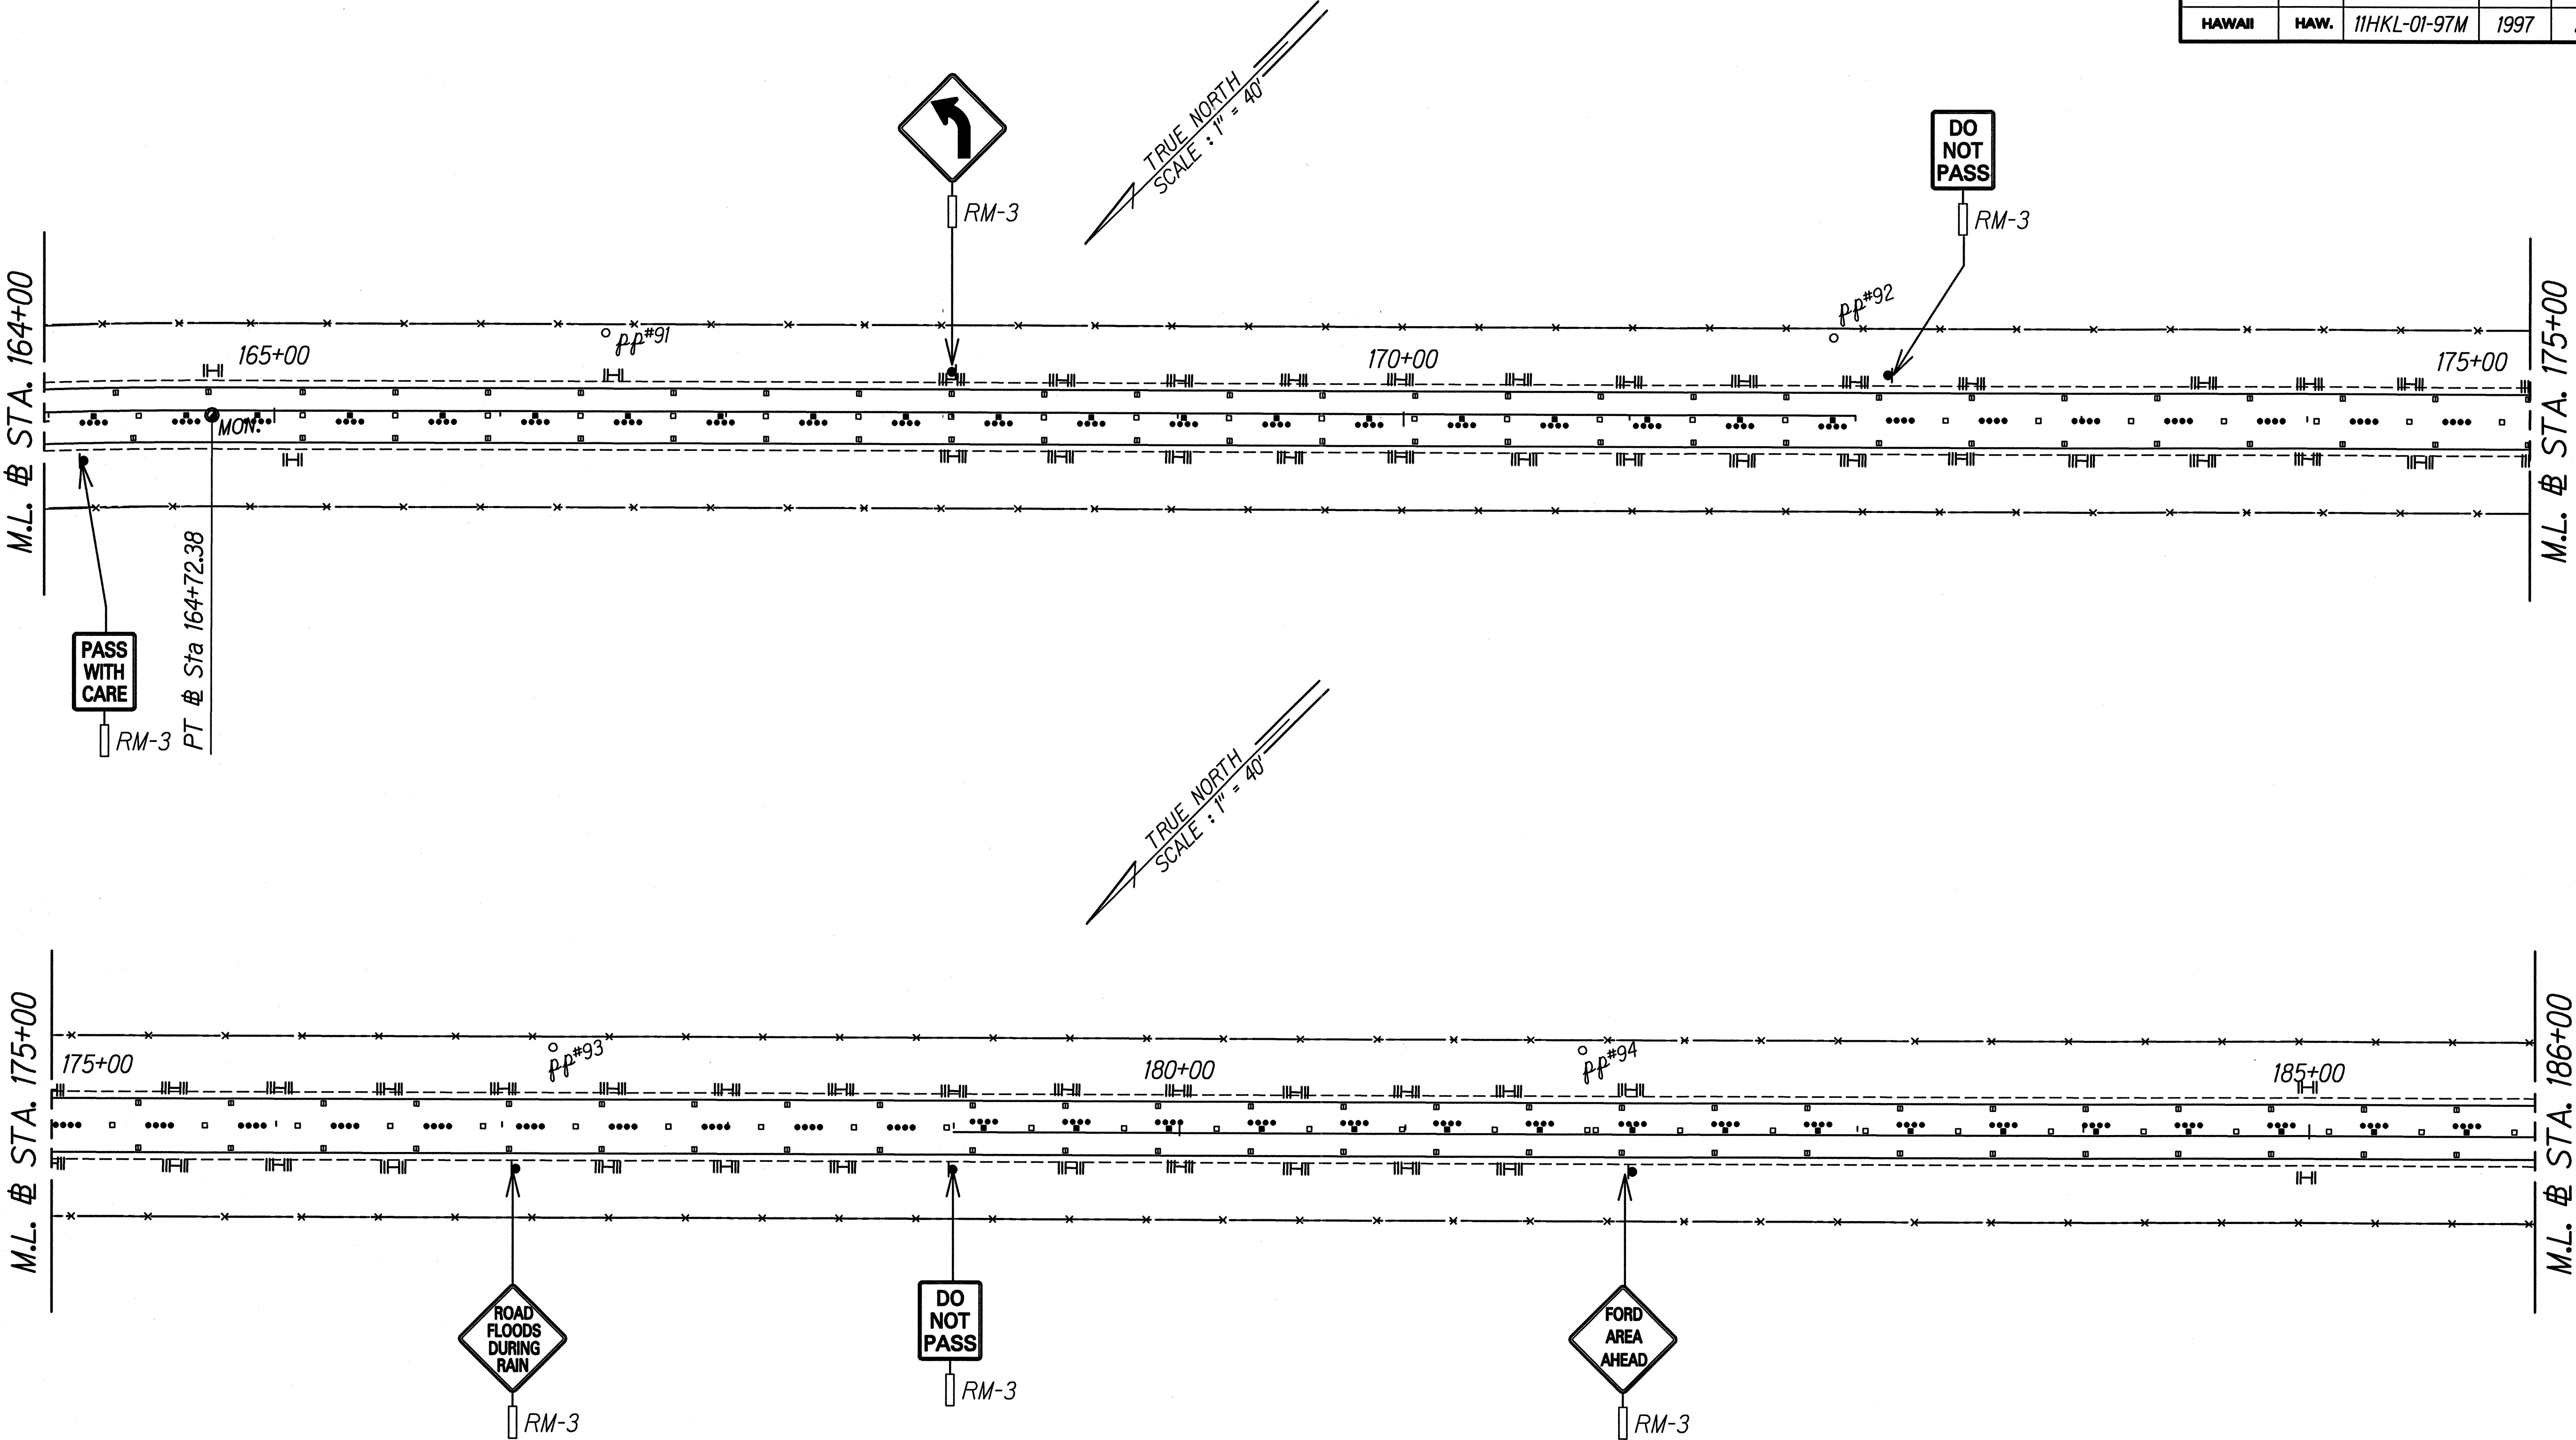

ORIGINAL PLAN	DATE
DESIGNED BY	
DRAWN BY	
CHECKED BY	
NOTED BY	
DATE	

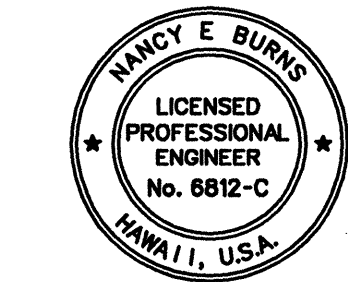

THIS WORK WAS PREPARED BY ME OR UNDER MY SUPERVISION AND CONSTRUCTION OF THIS PROJECT WILL BE UNDER MY OBSERVATION.


Nancy E. Burns

DATE: 4/30/97


STATE OF HAWAII
DEPARTMENT OF TRANSPORTATION
HIGHWAYS DIVISION

ROADWAY PLAN
HAWAII BELT ROAD
VICINITY OF PAHALA
PROJECT NO. 11HKL-01-97M
Scale: 1"=40' Date: April, 1997

FED. ROAD DIST. NO.	STATE	PROJ. NO.	FISCAL YEAR	SHEET NO.	TOTAL SHEETS
HAWAII	HAW.	11HKL-01-97M	1997	28	47

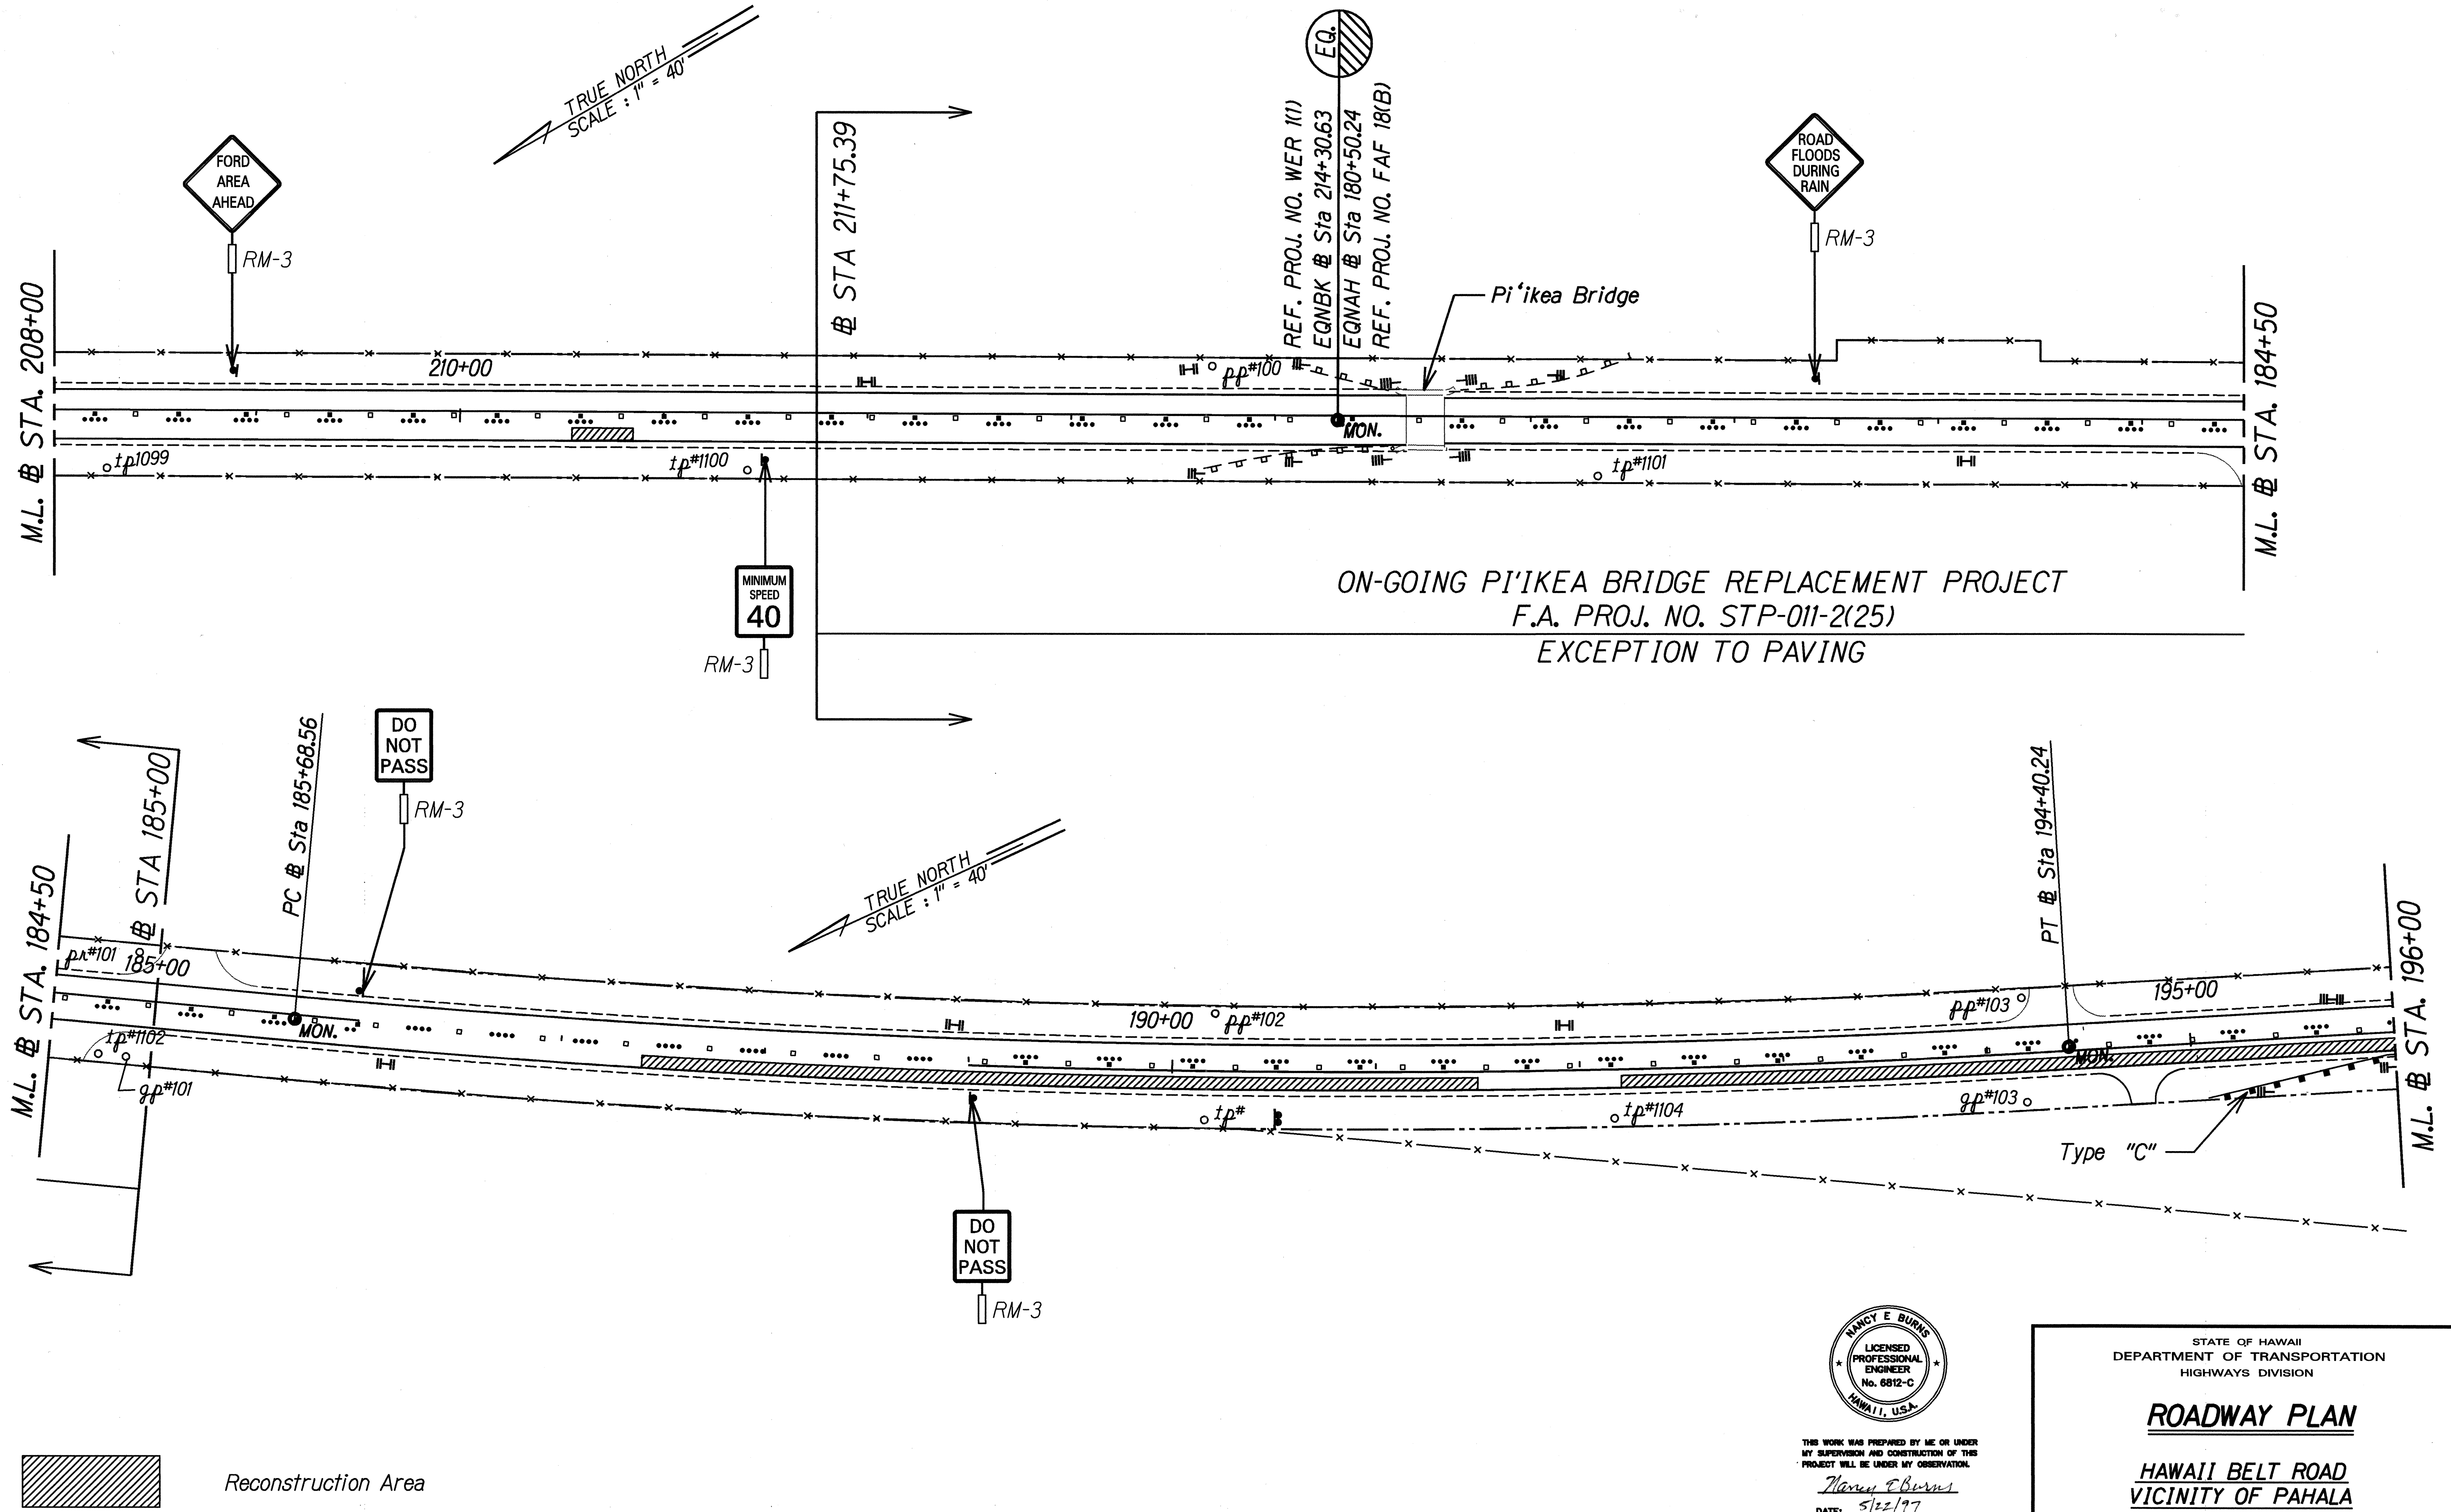




ORIGINAL PLAN	SURVEY PLOTTED BY	DATE
NOTE BOOK	DRAWN BY	
6/24/97	DESIGNED BY	
	CHECKED BY	

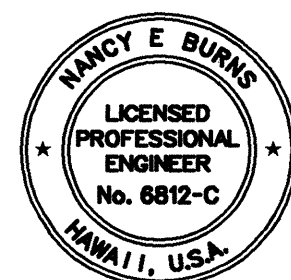

THIS WORK WAS PREPARED BY ME OR UNDER MY SUPERVISION AND CONSTRUCTION OF THIS PROJECT WILL BE UNDER MY OBSERVATION.


Nancy E. Burns
DATE: 5/22/97

FED. ROAD DIST. NO.	STATE	PROJ. NO.	FISCAL YEAR	SHEET NO.	TOTAL SHEETS
HAWAII	HAW.	11HKL-01-97M	1997	29	47

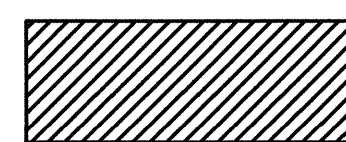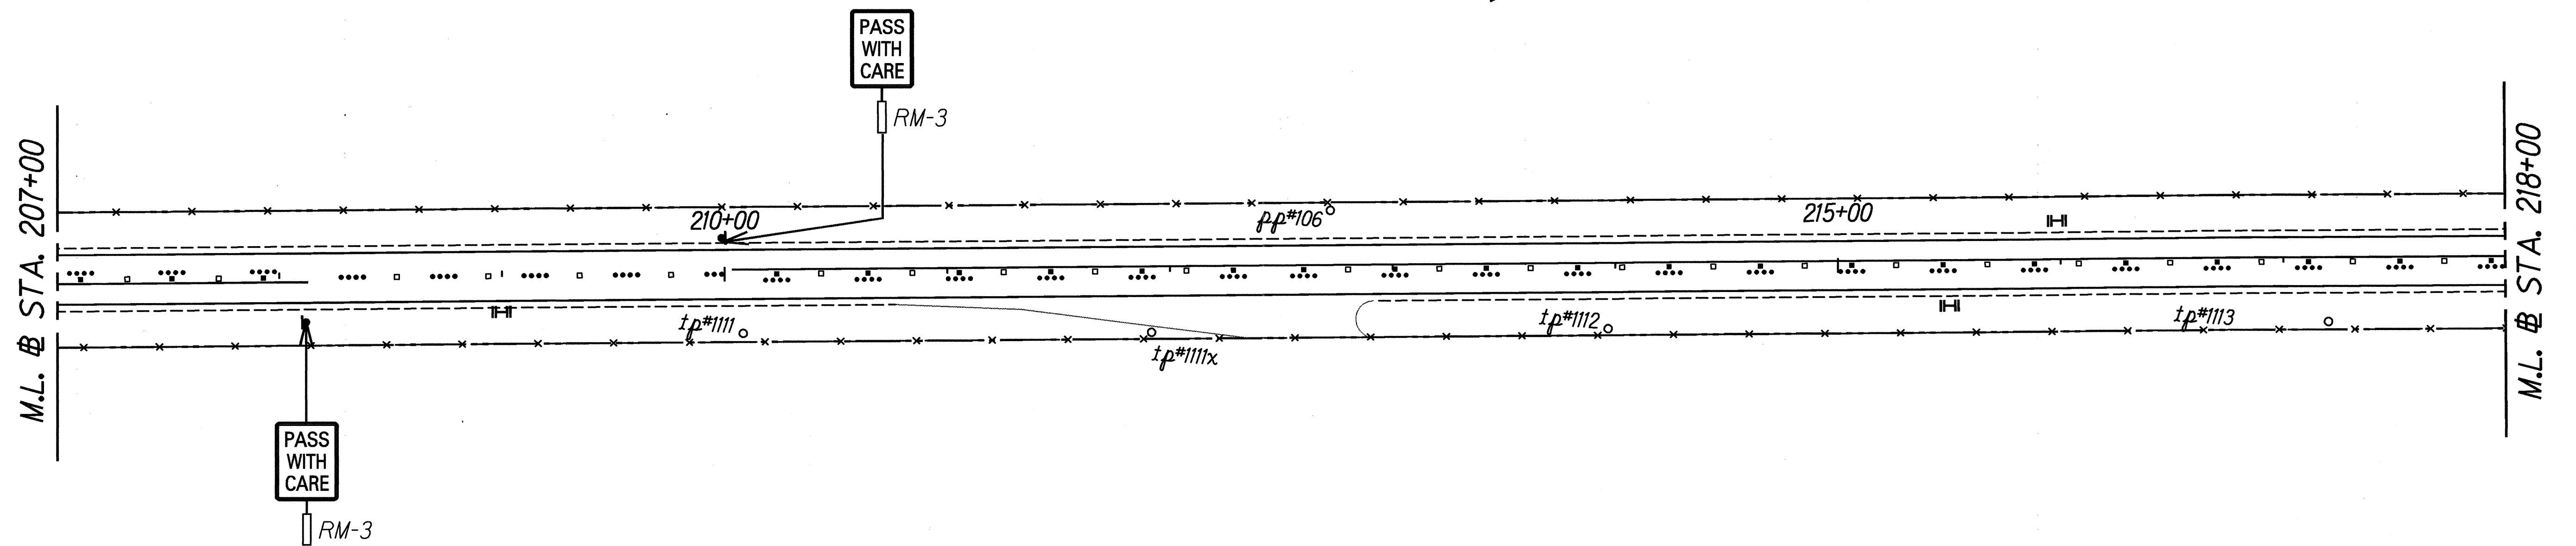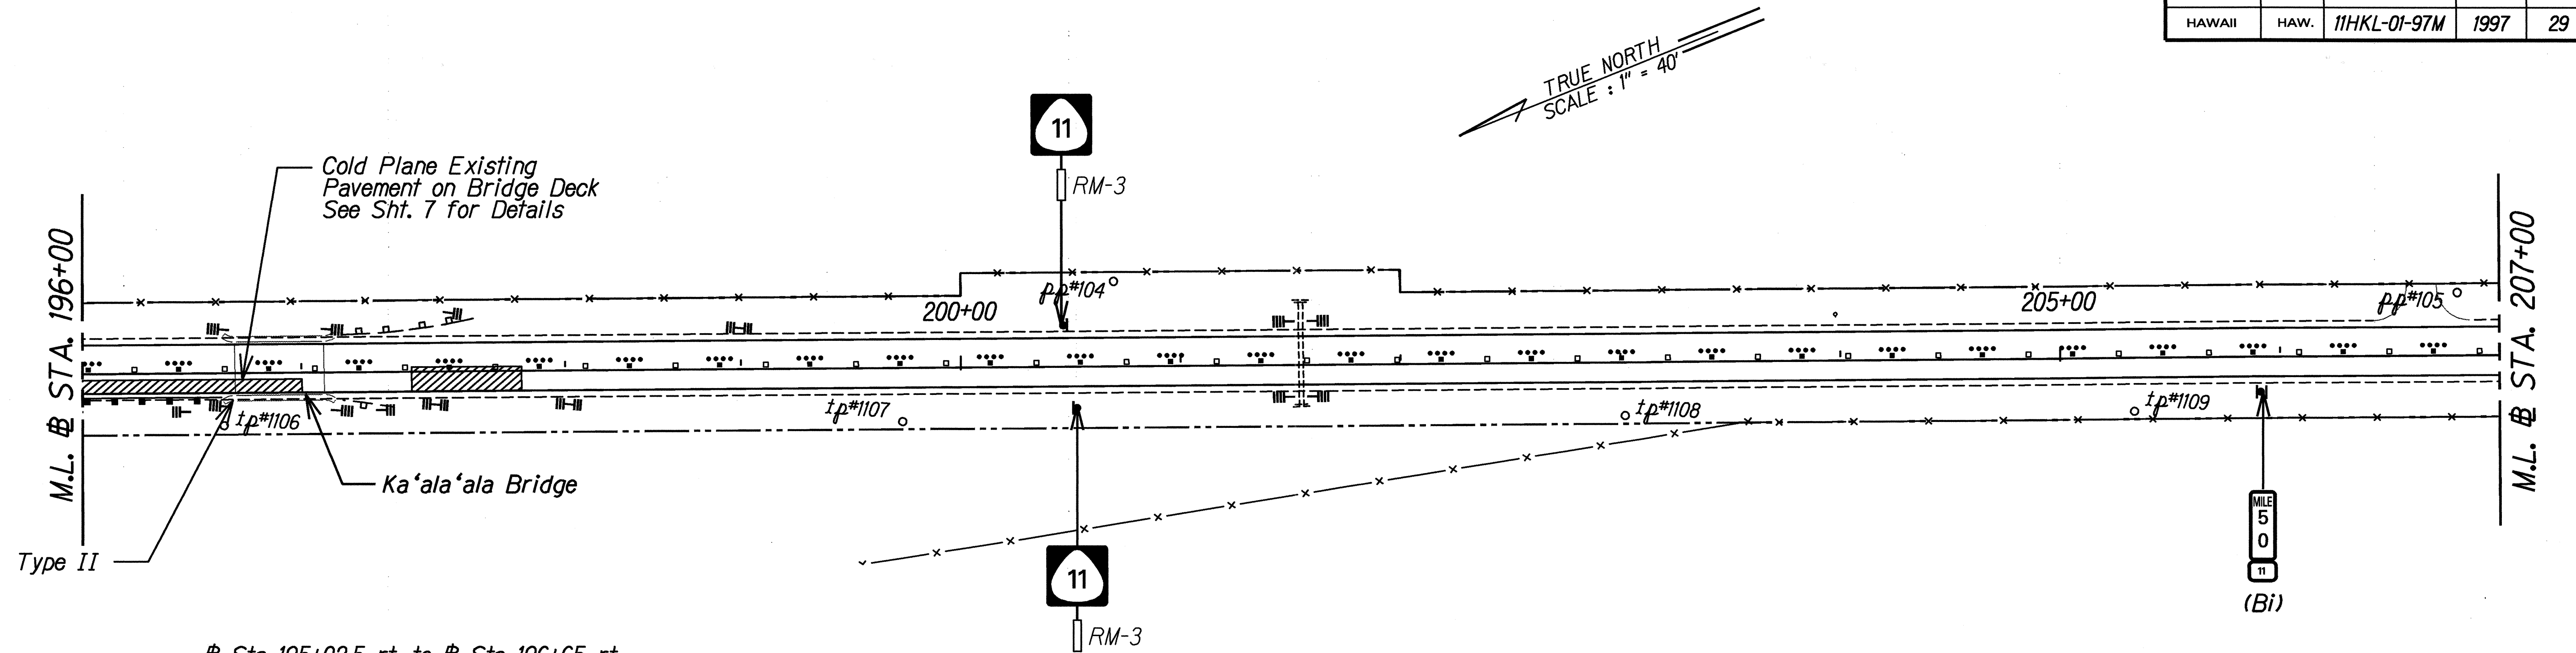

Reconstruction Area

DESIGNED BY	DATE
DRAWN BY	
CHECKED BY	
NOTED BY	
DATE	

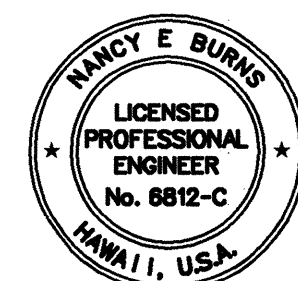

THIS WORK WAS PREPARED BY ME OR UNDER
MY SUPERVISION AND CONSTRUCTION OF THIS
PROJECT WILL BE UNDER MY OBSERVATION.
Nancy E. Burns
DATE: 5/22/97

STATE OF HAWAII
DEPARTMENT OF TRANSPORTATION
HIGHWAYS DIVISION

ROADWAY PLAN


**HAWAII BELT ROAD
VICINITY OF PAHALA**

PROJECT NO. 11HKL-01-97M

Scale: 1"=40' Date: April, 1997

SHEET No. 11 OF 14 SHEETS


FED. ROAD DIST. NO.	STATE	PROJ. NO.	FISCAL YEAR	SHEET NO.	TOTAL SHEETS
HAWAII	HAW.	11HKL-01-97M	1997	30	47

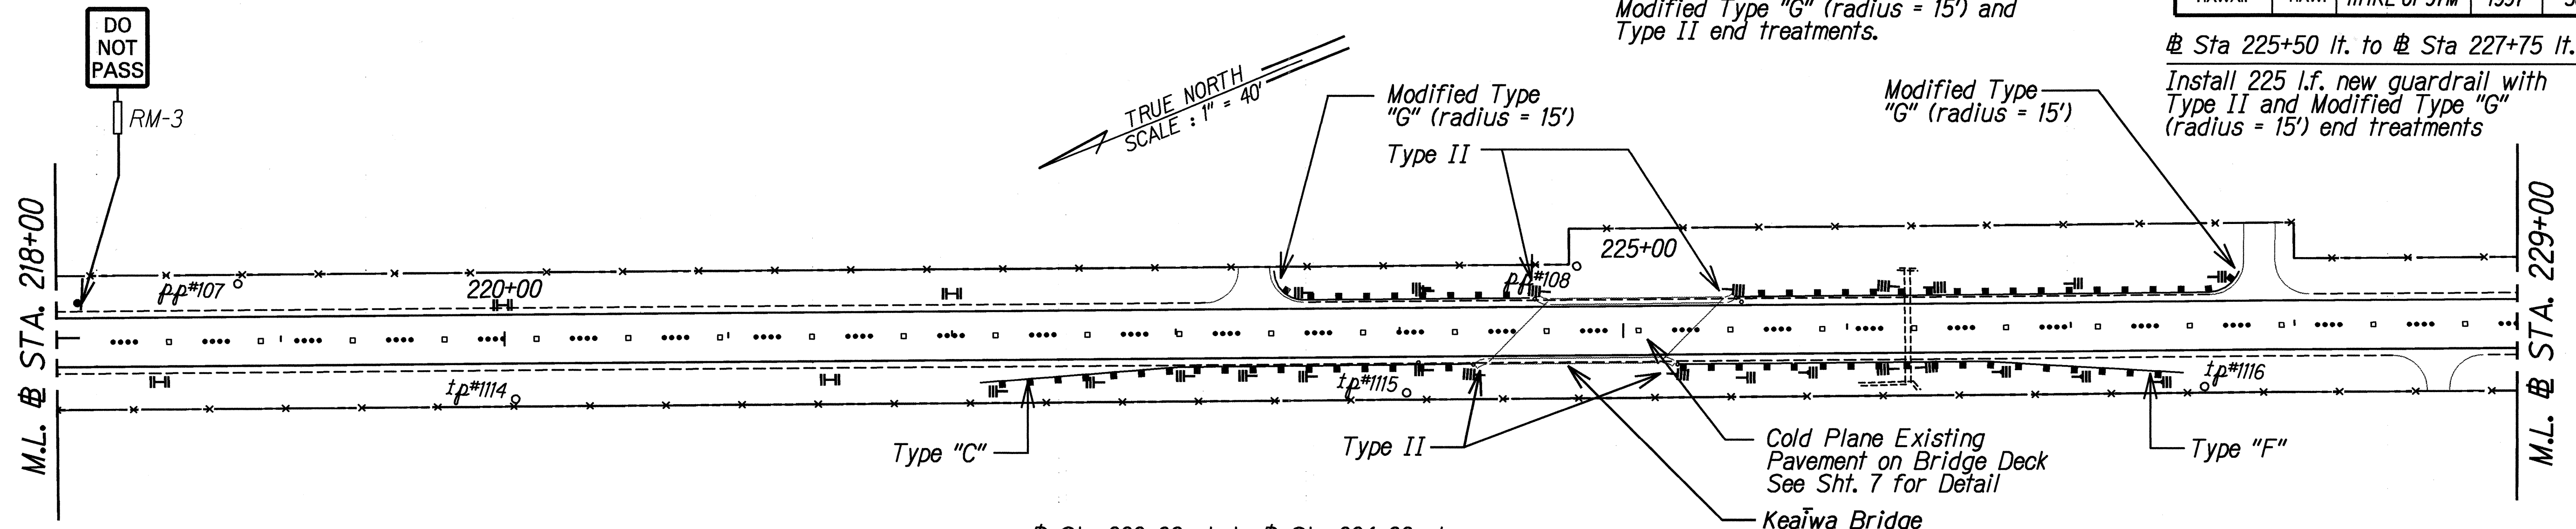


Sta 222+08 rt. to Sta 224+33 rt.
Install 225 l.f. new guardrail with
Type "C" and Type II end treatments

Sta 225+50 lt. to Sta 227+75 lt.
Install 225 l.f. new guardrail with
Type II and Modified Type "G"
(radius = 15') end treatments

Sta 225+22 rt. to Sta 227+59 rt.
Install 237.5 l.f. new guardrail with
Type II and Type "F" end treatments

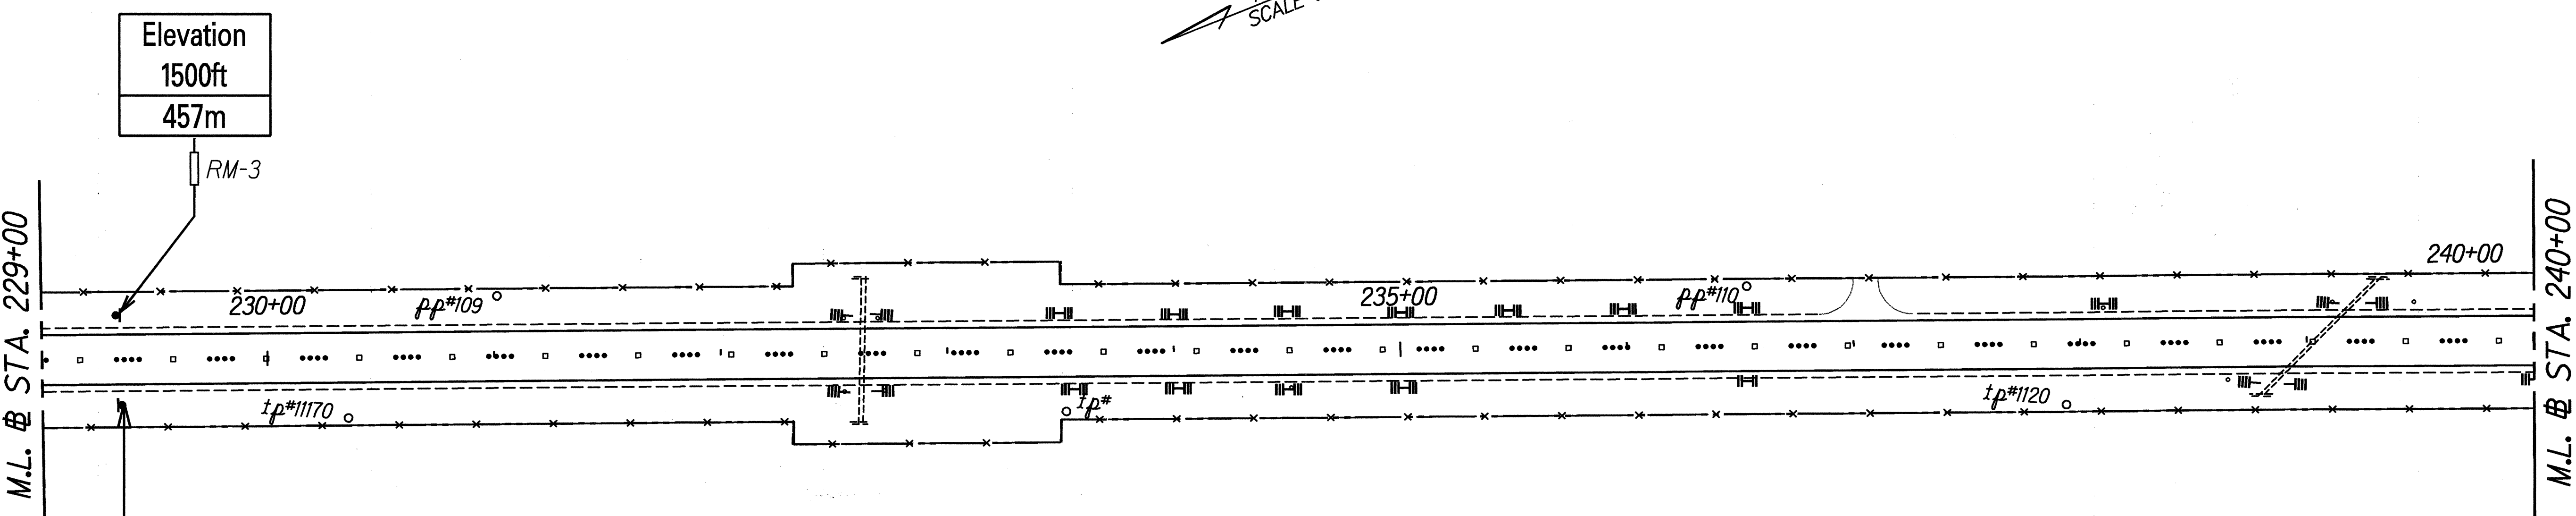



GENERAL PLAN	DATE
DESIGNED BY	
TRACED BY	
NOTED BY	
CHECKED BY	
DATE	

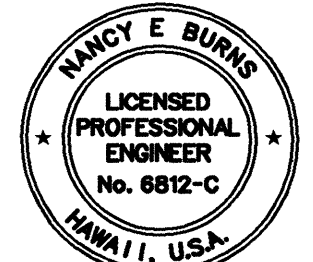


THIS WORK WAS PREPARED BY ME OR UNDER
MY SUPERVISION AND CONSTRUCTION OF THIS
PROJECT WILL BE UNDER MY OBSERVATION.
Nancy E. Burns
DATE: 5/22/97

STATE OF HAWAII
DEPARTMENT OF TRANSPORTATION
HIGHWAYS DIVISION
ROADWAY PLAN
HAWAII BELT ROAD
VICINITY OF PAHALA
PROJECT NO. 11HKL-01-97M
Scale: 1"=40' Date: April, 1997
SHEET No. 12 OF 14 SHEETS

FED. ROAD DIST. NO.	STATE	PROJ. NO.	FISCAL YEAR	SHEET NO.	TOTAL SHEETS
HAWAII	HAW.	11HKL-01-97M	1997	31	47

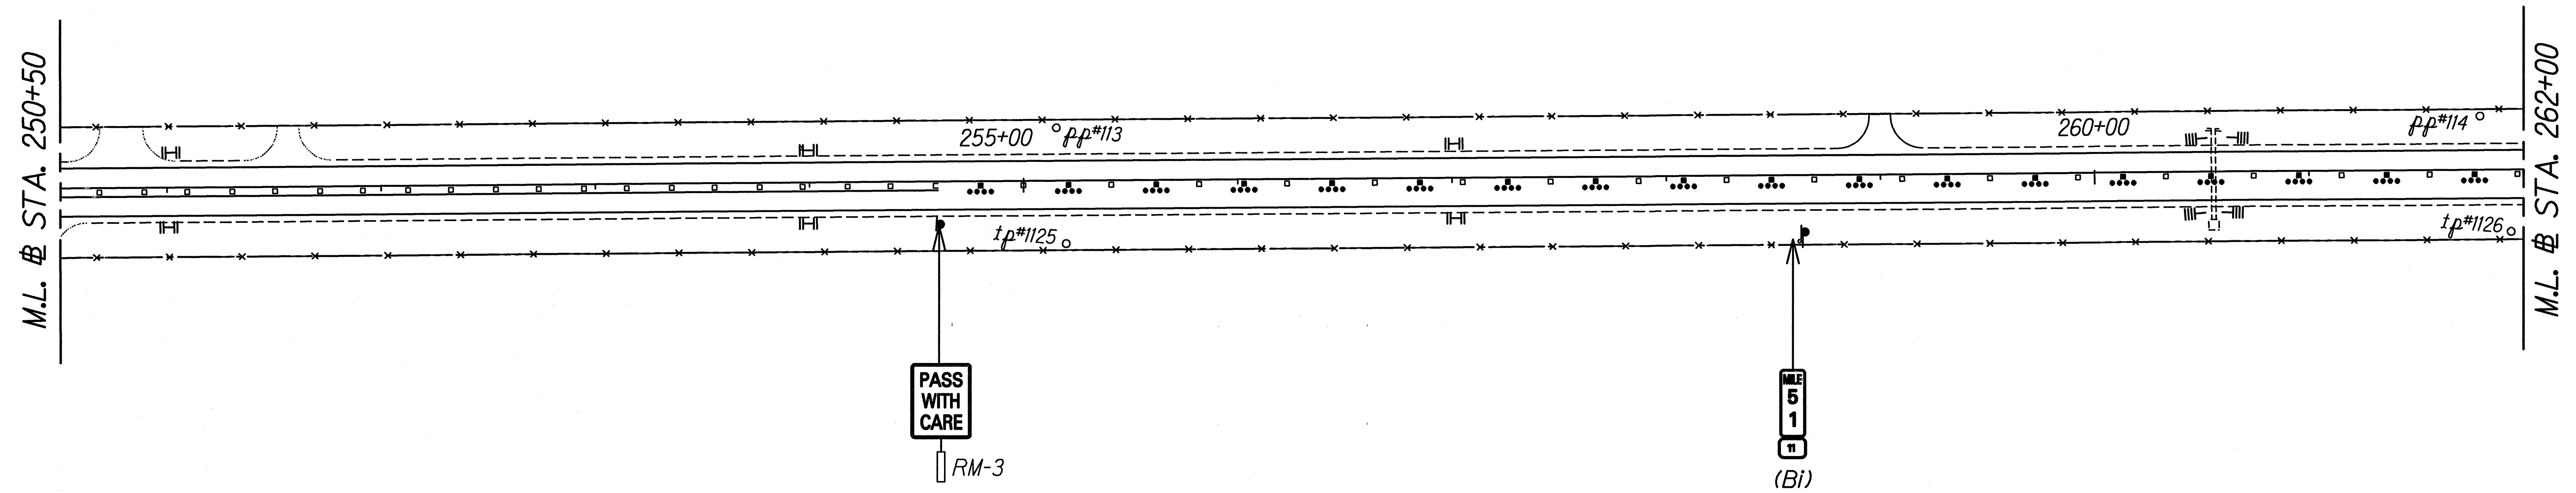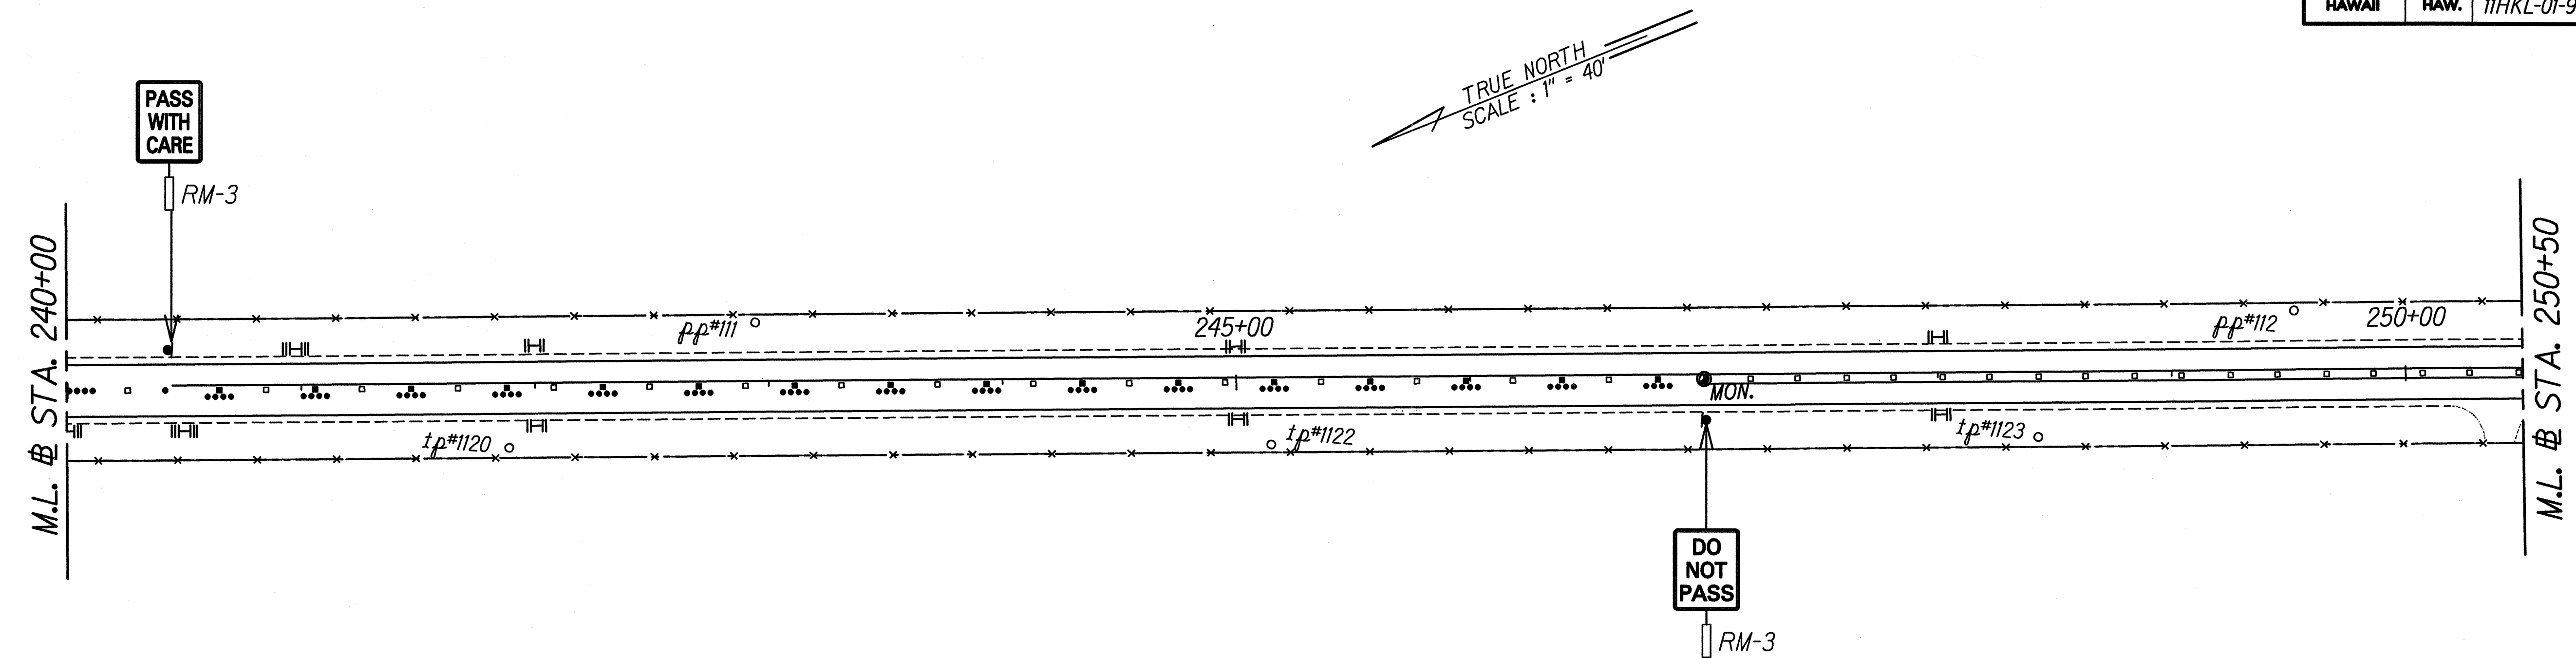

DATE	_____
SURVEY PLOTTED BY	_____
DESIGNED BY	_____
NOTED BY	_____
CHECKED BY	_____
ORIGINAL PLAN	_____
NOTE BOOK	_____
N. 284/49/50	_____

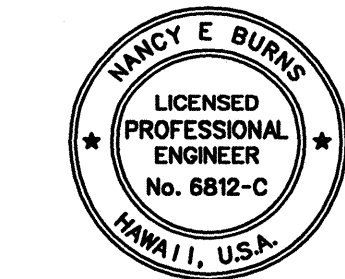

THIS WORK WAS PREPARED BY ME OR UNDER MY SUPERVISION AND CONSTRUCTION OF THIS PROJECT WILL BE UNDER MY OBSERVATION.

Nancy E. Burns

DATE: 4/28/97

STATE OF HAWAII
DEPARTMENT OF TRANSPORTATION
HIGHWAYS DIVISION

ROADWAY PLAN

HAWAII BELT ROAD
VICINITY OF PAHALA
PROJECT NO. 11HKL-01-97M

Scale: 1"=40' Date: April, 1997

SHEET No. 13 OF 14 SHEETS

