


| STATION              | LEFT | RIGHT | TYPE                             | SIGN TO REMAIN | REMOVE | INSTALL (10 SQ. FT. OR LESS) |         | INSTALL (GREATER THAN 10 SQ. FT.) |         | DESTINATION SIGN PANEL (S.F.) |
|----------------------|------|-------|----------------------------------|----------------|--------|------------------------------|---------|-----------------------------------|---------|-------------------------------|
|                      |      |       |                                  |                |        | W/POST                       | WO/POST | W/POST                            | WO/POST |                               |
| Project No. WER 1(1) |      |       |                                  |                |        |                              |         |                                   |         |                               |
| 12+50                |      | ●     | R4-2                             |                |        | 1                            |         |                                   |         |                               |
| 13+50                |      | ●     | R4-2                             |                | 1      |                              |         |                                   |         |                               |
| 23+50                | ●    |       | R4-1                             |                |        | 1                            |         |                                   |         |                               |
| 25+10                |      | ●     | "ADOPT-A-HIGHWAY...."            | 1              |        |                              |         |                                   |         |                               |
| 25+45                |      | ●     | R4-1                             |                |        | 1                            |         |                                   |         |                               |
| 32+75                | ●    |       | "ADOPT-A-HIGHWAY..."             | 1              |        |                              |         |                                   |         |                               |
| 34+00                | ●    |       | R4-2                             |                |        | 1                            |         |                                   |         |                               |
| 55+00                | ●    |       | R4-1                             |                |        | 1                            |         |                                   |         |                               |
| 61+50                |      | ●     | R4-2                             |                |        | 1                            |         |                                   |         |                               |
| 63+90                | ●    |       | R4-2                             |                |        | 1                            |         |                                   |         |                               |
| 70+75                |      | ●     | R4-1                             |                |        | 1                            |         |                                   |         |                               |
| 78+75                |      | ●     | R4-2                             |                |        | 1                            |         |                                   |         |                               |
| 87+45                | ●    |       | R4-1                             |                |        | 1                            |         |                                   |         |                               |
| 99+00                | ●    |       | R4-1                             |                |        | 1                            |         |                                   |         |                               |
| 133+15               |      | ●     | "ADOPT-A-HIGHWAY..."             | 1              |        |                              |         |                                   |         |                               |
| 137+00               | ●    |       | "ADOPT-A-HIGHWAY..."             | 1              |        |                              |         |                                   |         |                               |
| 148+50               | ●    |       | R4-2                             |                |        | 1                            |         |                                   |         |                               |
| 148+50               |      | ●     | R4-1                             |                |        | 1                            |         |                                   |         |                               |
| 152+50               |      | ●     | W1-2(R)                          |                | 1      | 1                            |         |                                   |         |                               |
| 158+60               | ●    |       | I-15 "Elevation..."              |                | 1      | 1                            |         |                                   |         |                               |
| 158+60               |      | ●     | I-15 "Elevation..."              |                | 1      | 1                            |         |                                   |         |                               |
| 164+15               |      | ●     | R4-2                             |                |        | 1                            |         |                                   |         |                               |
| 168+00               | ●    |       | W1-2(L)                          |                | 1      | 1                            |         |                                   |         |                               |
| 172+10               | ●    |       | R4-1                             |                |        | 1                            |         |                                   |         |                               |
| 177+00               |      | ●     | W-1 "ROAD FLOODS..." (36"x36")   |                | 1      | 1                            |         |                                   |         |                               |
| 179+00               |      | ●     | R4-1                             |                |        | 1                            |         |                                   |         |                               |
| 182+00               |      | ●     | W-2 "FORD AREA..." (36"x36")     |                | 1      | 1                            |         |                                   |         |                               |
| 187+00               |      | ●     | W-3 "FORD DANGEROUS..."(36"x48") |                | 1      |                              |         | 1                                 |         |                               |
| 187+60               | ●    |       | R2-4-A(40X36"x48")               |                | 1      |                              |         | 1                                 |         |                               |
| 191+15               | ●    |       | R2-1-a(55X36"x48")               |                | 1      |                              |         | 1                                 |         |                               |
| 200+20               | ●    |       | R4-2                             |                |        | 1                            |         |                                   |         |                               |
| 200+95               |      | ●     | R1-1-A                           |                | 1      | 1                            |         |                                   |         |                               |
| 201+10               |      | ●     | R4-2                             |                |        | 1                            |         |                                   |         |                               |
| 202+00               | ●    |       | W-3 "FORD DANGEROUS..."(36"x48") |                |        |                              |         | 1                                 |         |                               |
| 205+50               |      | ●     | R2-1-a(55X36"x48")               |                |        |                              |         | 1                                 |         |                               |

|                  |                         |            |
|------------------|-------------------------|------------|
| ORIGINAL<br>PLAN | SURVEY PLOTTED BY _____ | DATE _____ |
| NOTE BOOK        | DRAWN BY _____          | _____      |
|                  | TRACED BY _____         | _____      |
|                  | DESIGNED BY _____       | _____      |
|                  | QUANTITIES BY _____     | _____      |
|                  | CHECKED BY _____        | _____      |
| No. 97007C4.D5M  |                         |            |

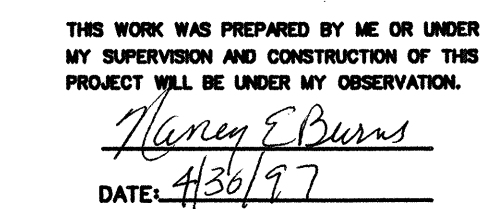


36

| FED. ROAD DIST. NO. | STATE | PROJ. NO.    | FISCAL YEAR | SHEET NO. | TOTAL SHEETS |
|---------------------|-------|--------------|-------------|-----------|--------------|
| HAWAII              | HAW.  | 11HKL-01-97M | 1997        | 37        | 47           |

| SIGN SCHEDULE         |      |       |                                 |                   |        |                                 |         |                                      |         |                                     |
|-----------------------|------|-------|---------------------------------|-------------------|--------|---------------------------------|---------|--------------------------------------|---------|-------------------------------------|
| STATION               | LEFT | RIGHT | TYPE                            | SIGN TO<br>REMAIN | REMOVE | INSTALL (10 SQ. FT.<br>OR LESS) |         | INSTALL (GREATER<br>THAN 10 SQ. FT.) |         | DESTINATION<br>SIGN PANEL<br>(S.F.) |
|                       |      |       |                                 |                   |        | W/POST                          | WO/POST | W/POST                               | WO/POST |                                     |
| Project No. FAF 18(B) |      |       |                                 |                   |        |                                 |         |                                      |         |                                     |
| 182+40                | ●    |       | W-1 "ROAD FLOODS..." (36"x36")  |                   | 1      | 1                               |         |                                      |         |                                     |
| 186+00                | ●    |       | R4-1                            |                   |        | 1                               |         |                                      |         |                                     |
| 189+00                |      | ●     | R4-1                            |                   |        | 1                               |         |                                      |         |                                     |
| 194+50                |      | ●     | W2-2(R)                         |                   |        | 1                               |         |                                      |         |                                     |
| 202+50                |      | ●     | "ADOPT-A-HIGHWAY..."            | 1                 |        |                                 |         |                                      |         |                                     |
| 208+10                |      | ●     | R4-2                            |                   |        | 1                               |         |                                      |         |                                     |
| 208+50                | ●    |       | "ADOPT-A-HIGHWAY..."            | 1                 |        |                                 |         |                                      |         |                                     |
| 210+00                | ●    |       | R4-2                            |                   |        | 1                               |         |                                      |         |                                     |
| 218+10                | ●    |       | R4-1                            |                   |        | 1                               |         |                                      |         |                                     |
| 229+25                | ●    |       | I-15 "Elevation..."             |                   | 1      | 1                               |         |                                      |         |                                     |
| 229+25                |      | ●     | I-15 "Elevation..."             |                   | 1      | 1                               |         |                                      |         |                                     |
| 240+50                | ●    |       | R4-2                            |                   |        | 1                               |         |                                      |         |                                     |
| 247+00                |      | ●     | R4-1                            |                   |        | 1                               |         |                                      |         |                                     |
| 254+80                |      | ●     | R4-2                            |                   |        | 1                               |         |                                      |         |                                     |
| 263+40                |      | ●     | R4-1                            |                   |        | 1                               |         |                                      |         |                                     |
| 269+15                |      | ●     | D-1"↗ Kailua 74..."(102"x48")   |                   | 1      |                                 |         |                                      |         | 34.0                                |
| 270+15                | ●    |       | R2-4-A(40)(36"x48")             |                   | 1      |                                 |         | 1                                    |         |                                     |
| 271+40                |      | ●     | D-2"Food-Gas... ↘"(102"x48")    |                   | 1      |                                 |         |                                      |         | 34.0                                |
| 272+00                |      | ●     | D9-2(R)                         |                   | 1      | 1                               |         |                                      |         |                                     |
| 273+10                | ●    |       | R15-1                           |                   | 1      | 1                               |         |                                      |         |                                     |
| 275+00                | ●    |       | R2-1-a(55)(36"x48")             |                   |        |                                 |         | 1                                    |         |                                     |
| 275+50                | ●    |       | R16-1-A (Buckle Up ...)         |                   | 1      | 1                               |         |                                      |         |                                     |
| 276+89                | ●    |       | "DEPT. OF EDUCATION..."         | 1                 |        |                                 |         |                                      |         |                                     |
| 276+91                | ●    |       | "HVB PAHALA LIBRARY"            | 1                 |        |                                 |         |                                      |         |                                     |
| 277+15                | ●    |       | D-3"↖ Volc./Kailua ↗"(102"x48") |                   | 1      |                                 |         |                                      |         | 34.0                                |
| 277+25                |      | ●     | RI-1-A                          |                   | 1      | 1                               |         |                                      |         |                                     |
| TOTALS                |      |       |                                 | 8                 | 24     | 44                              | 0       | 8                                    | 0       | 102.0                               |

|                   |      |
|-------------------|------|
| SURVEY PLOTTED BY | DATE |
| DRAWN BY          |      |
| TRACED BY         |      |
| DESIGNED BY       |      |
| CHECKED BY        |      |
| ORIGINAL PLAN     |      |
| NOTE BOOK         |      |
| STITCH-MARK       |      |
| NO.               |      |

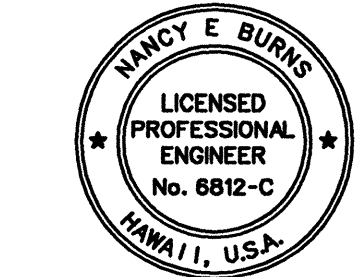

THIS WORK WAS PREPARED BY ME OR UNDER MY SUPERVISION AND CONSTRUCTION OF THIS PROJECT WILL BE UNDER MY OBSERVATION.  
*Nancy E. Burns*  
DATE: 4/30/97

STATE OF HAWAII  
DEPARTMENT OF TRANSPORTATION  
HIGHWAYS DIVISION

SIGN SCHEDULE

HAWAII BELT-ROAD  
VICINITY OF PAHALA  
PROJECT NO. 11HKL-01-97M

Scale: N.T.S.      Date: April, 1997

SHEET No. 2 OF 2 SHEETS